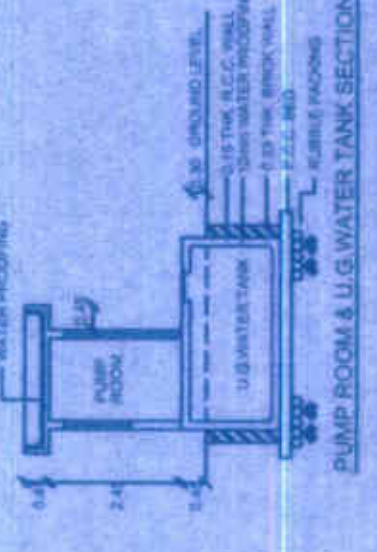


[illegible]

TYPE	SIZE	DESCRIPTION
D	1.0 x 2.10	WOODEN FRAME FLUSHED DOORS
D1	0.81 x 2.10	WOODEN FRAME FLUSHED DOORS
D2	0.78 x 2.80	WOODEN FRAME PANELLED WITH GLASS TOP
W	1.50 x 1.20	ALUMINIUM SLIDING GLAZED WINDOWS
W1	1.25 x 1.60	ALUMINIUM SLIDING GLAZED WINDOWS
W2	1.35 x 1.20	ALUMINIUM SLIDING GLAZED WINDOWS
V	0.50 x 0.80	ALUMINIUM LOUVERED VENTILATOR

PROJECT

PROPOSED BUILDING PLAN ON LAND BEARING, S.NO. 140 & 141 H.NO. 2A & 1B, AT VILLAGE - AMBARNATH, TAL. AMBARNATH, DIST. THANE.


NAME OF OWNER
M/S. AASHRAY INFRA THROUGH PARTNER SHRI. RAJESH P. DHOLU & OTHER ONE.

DRG NO.	SCALE	CHECKED BY	DRAWN BY	SIGNATURE


A.Y. Tamgörel
L.N.O. AMC/145.
SPACE DESIGNERS

SPACE DESIGNERS


ENGINEERS, ARCHITECT & INT. DESIGNERS
001, SHIV-ADITYA APT, SARVODAYA NAGAR, MAN-
APP, BURIAJ APT, KULJAGON STN, BANGALURU (K)
OFFICE: 0251- 2674621

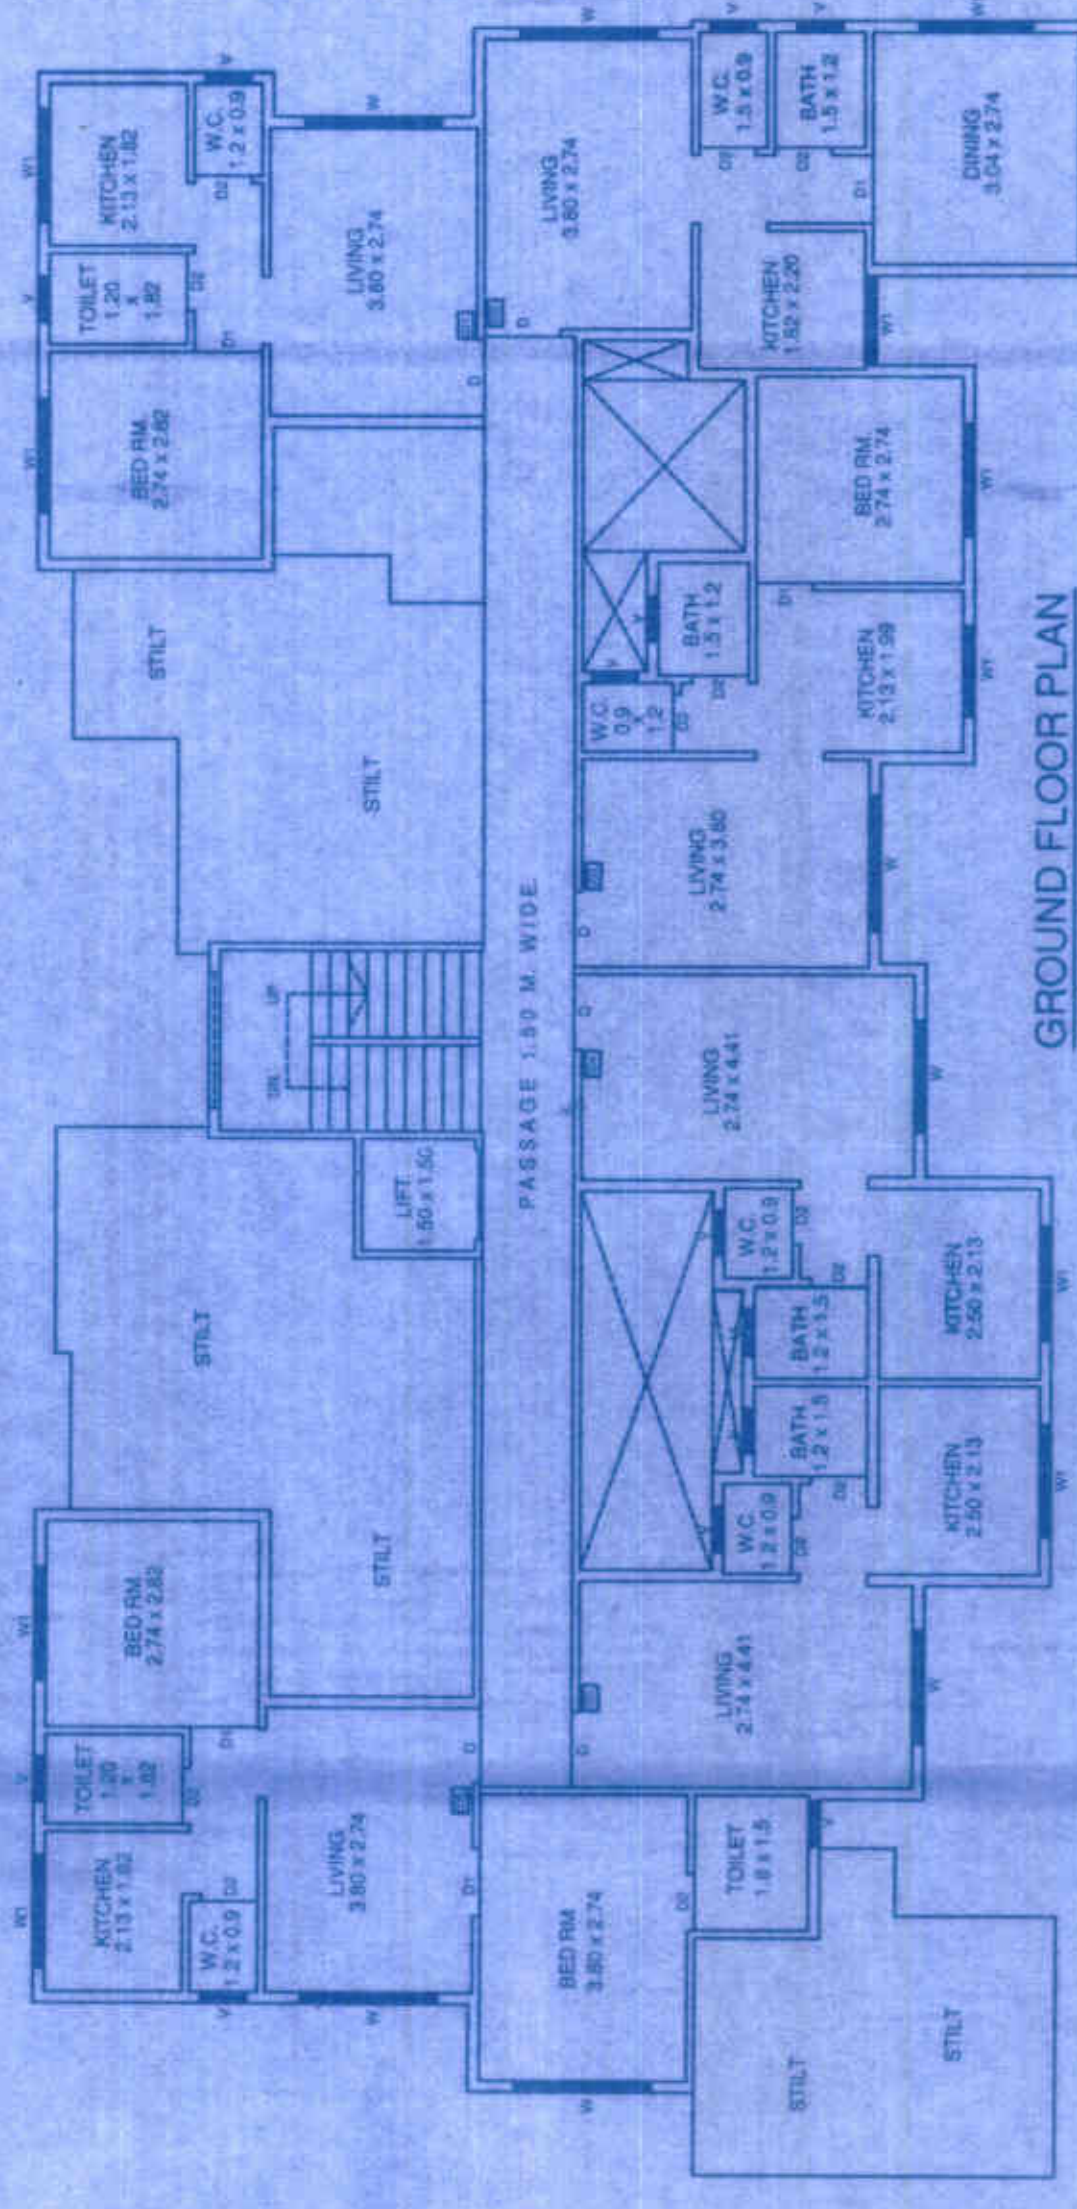


GROUND FLOOR PLAN
SCALE = 1:100 (WING-E)

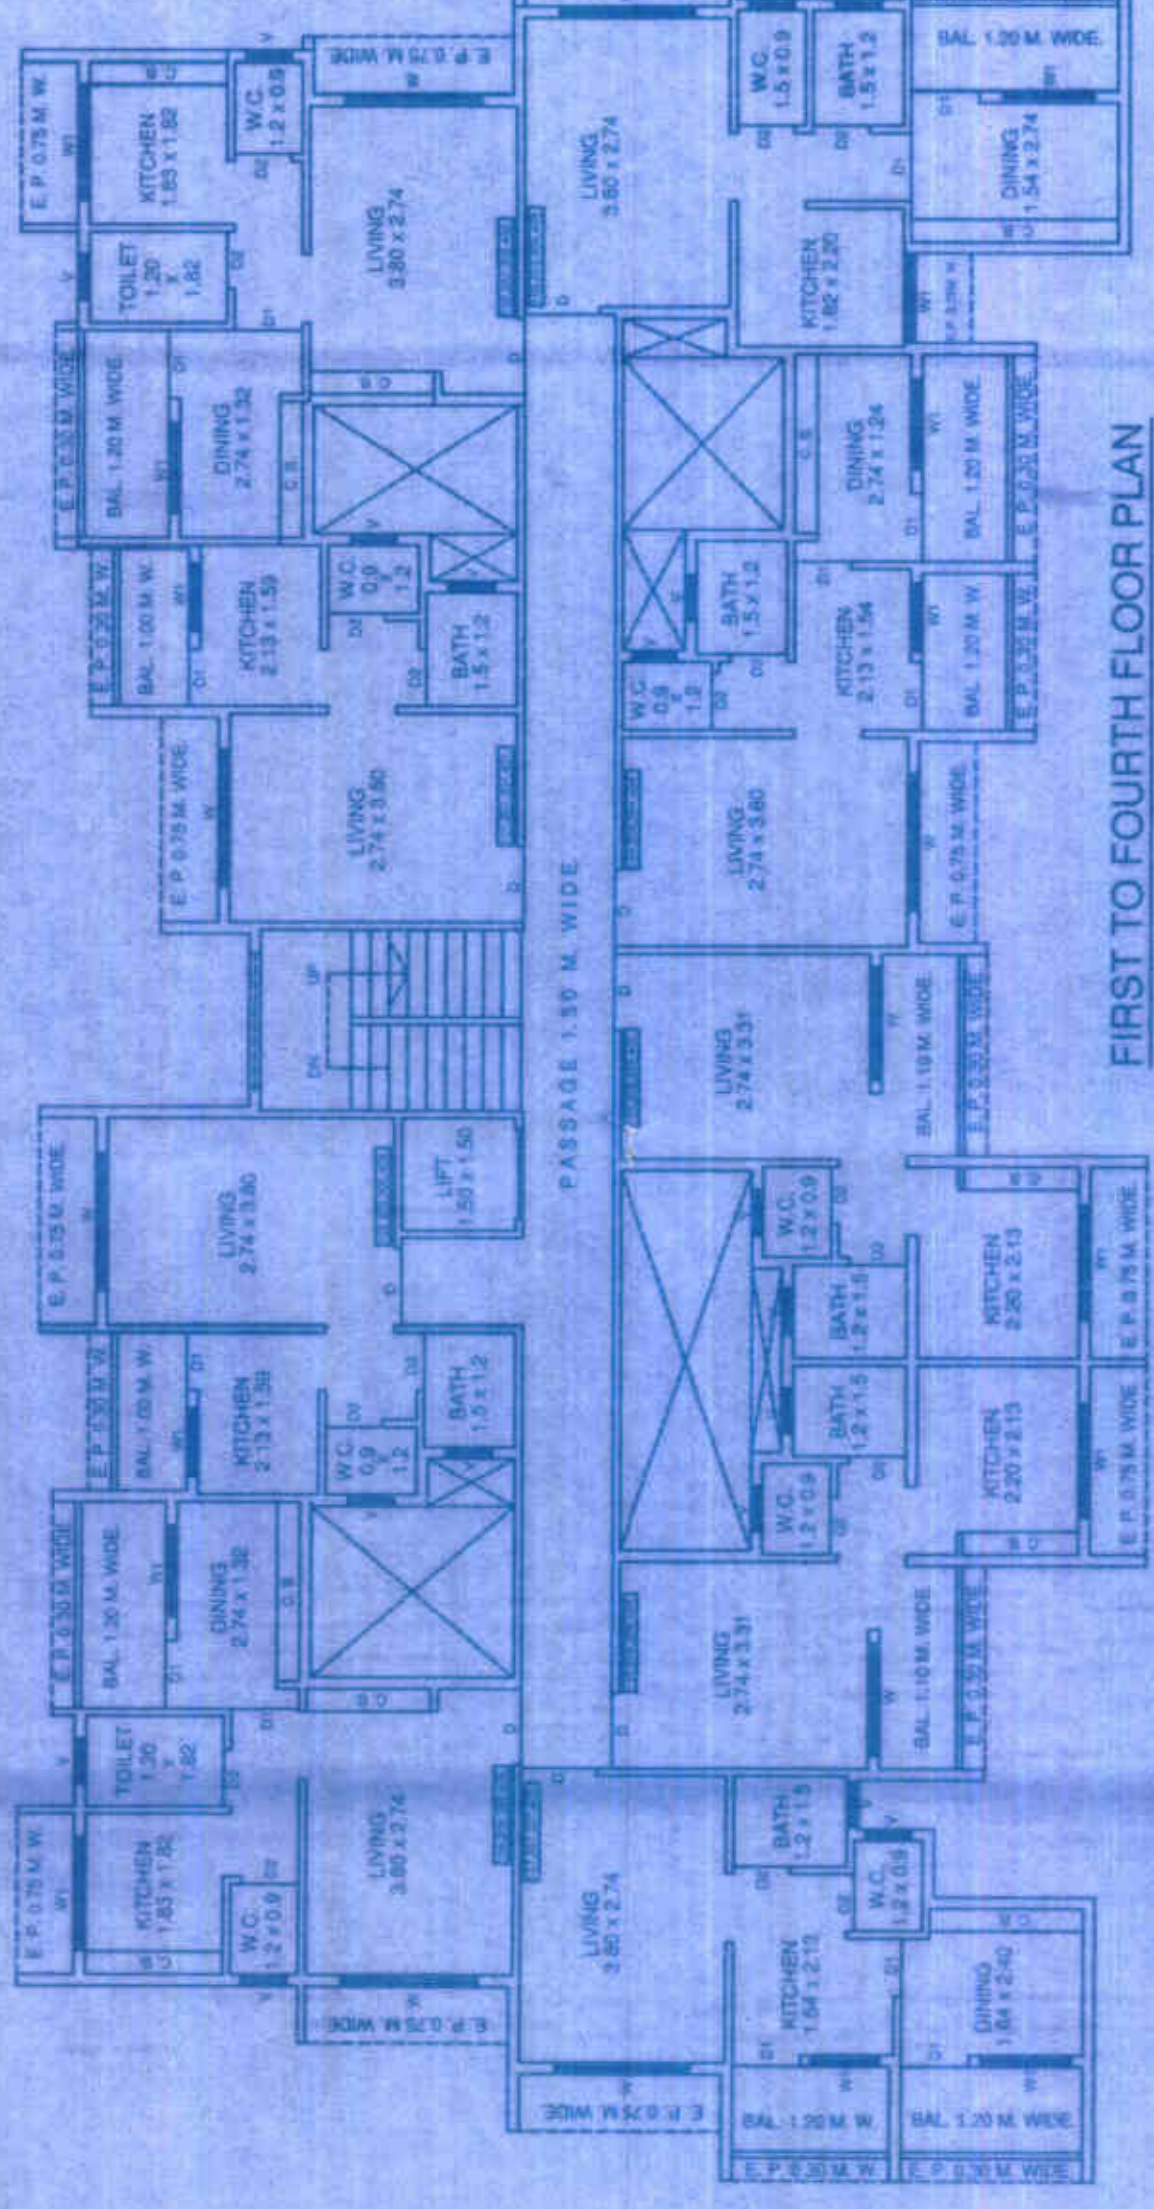


FIRST TO FOURTH FLOOR PLAN
SCALE = 1:100 (WING-E)

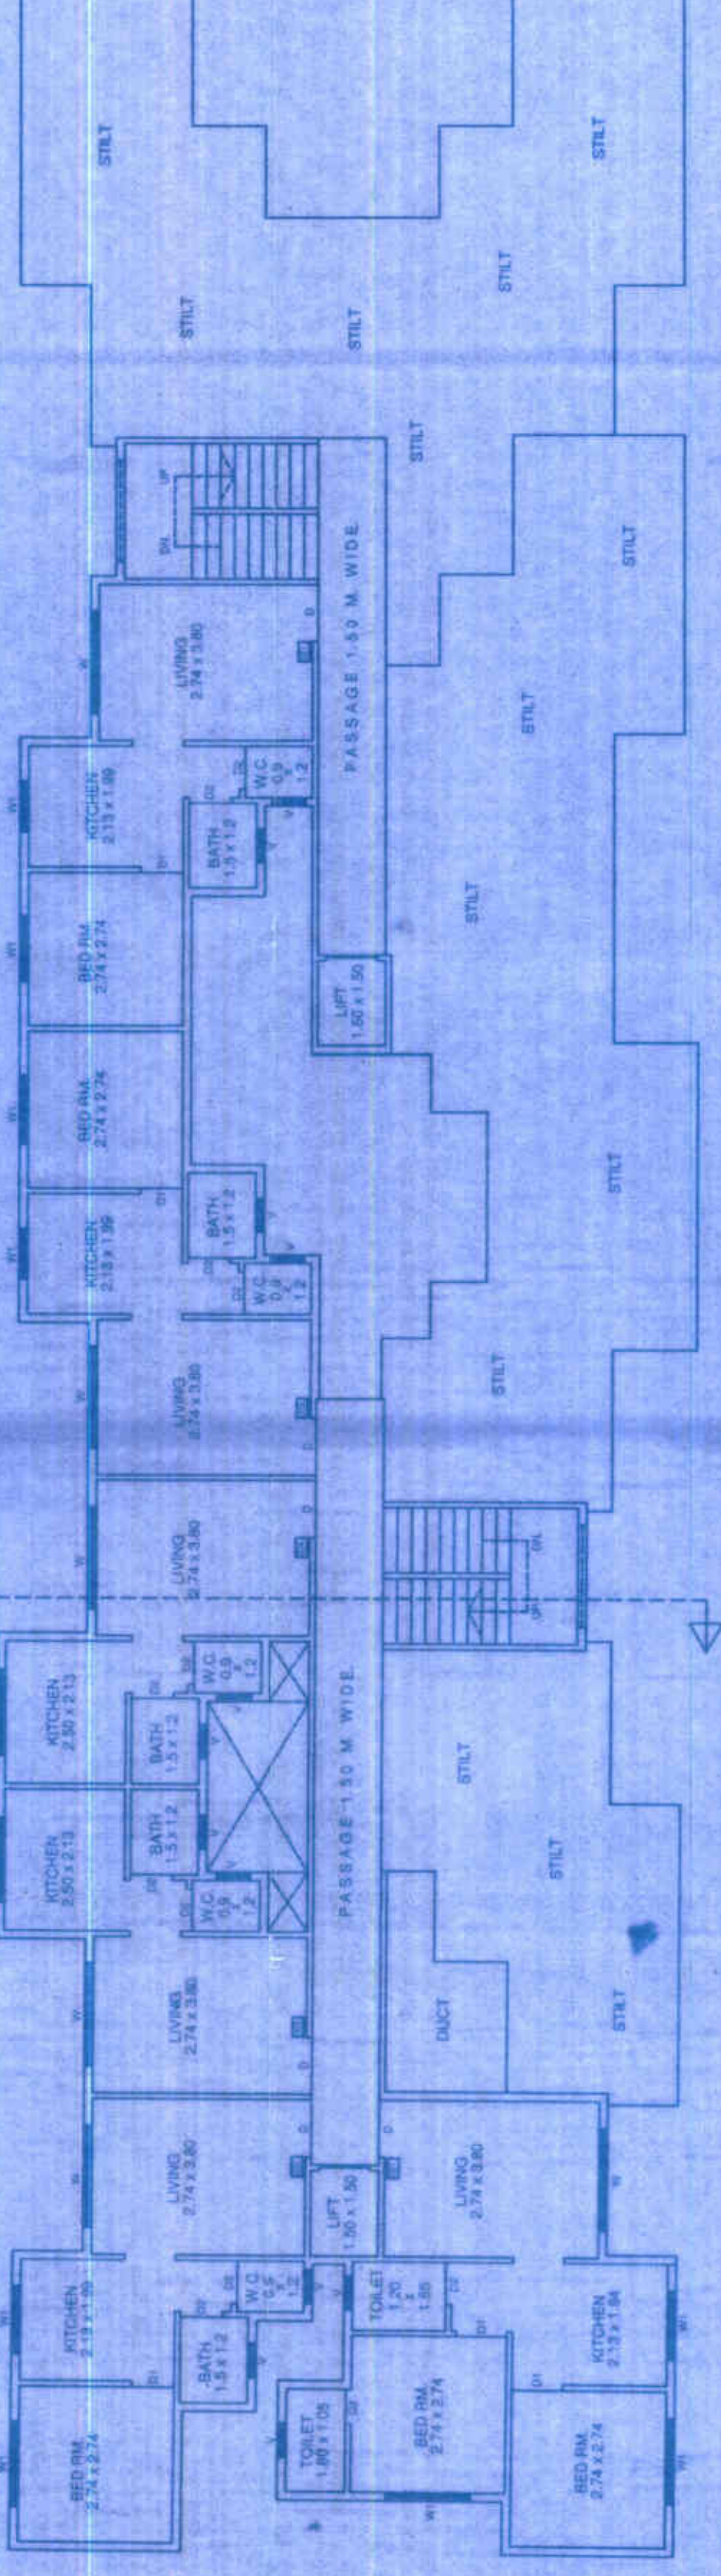


GROUND FLOOR PLAN
SCALE = 1:100 (WING - C & D)

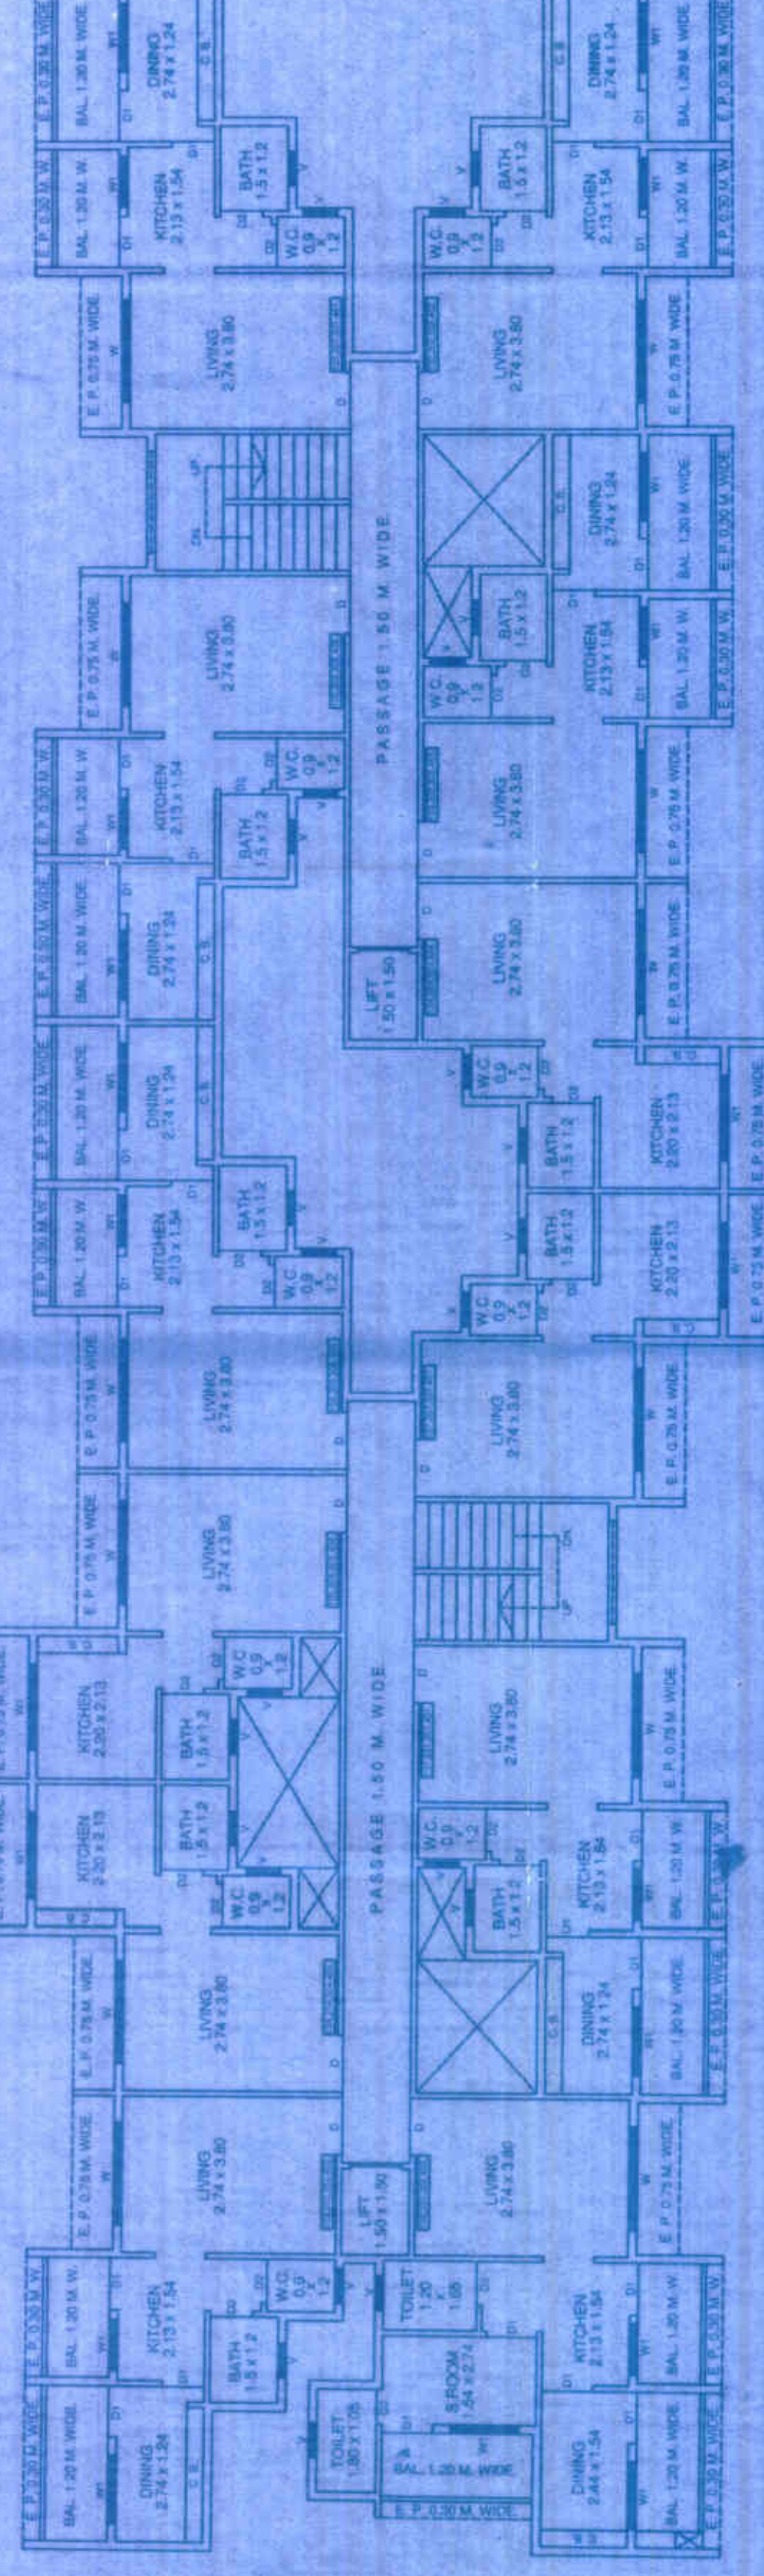


FIRST TO FOURTH FLOOR PLAN
SCALE = 1:100 (WING-C & D)

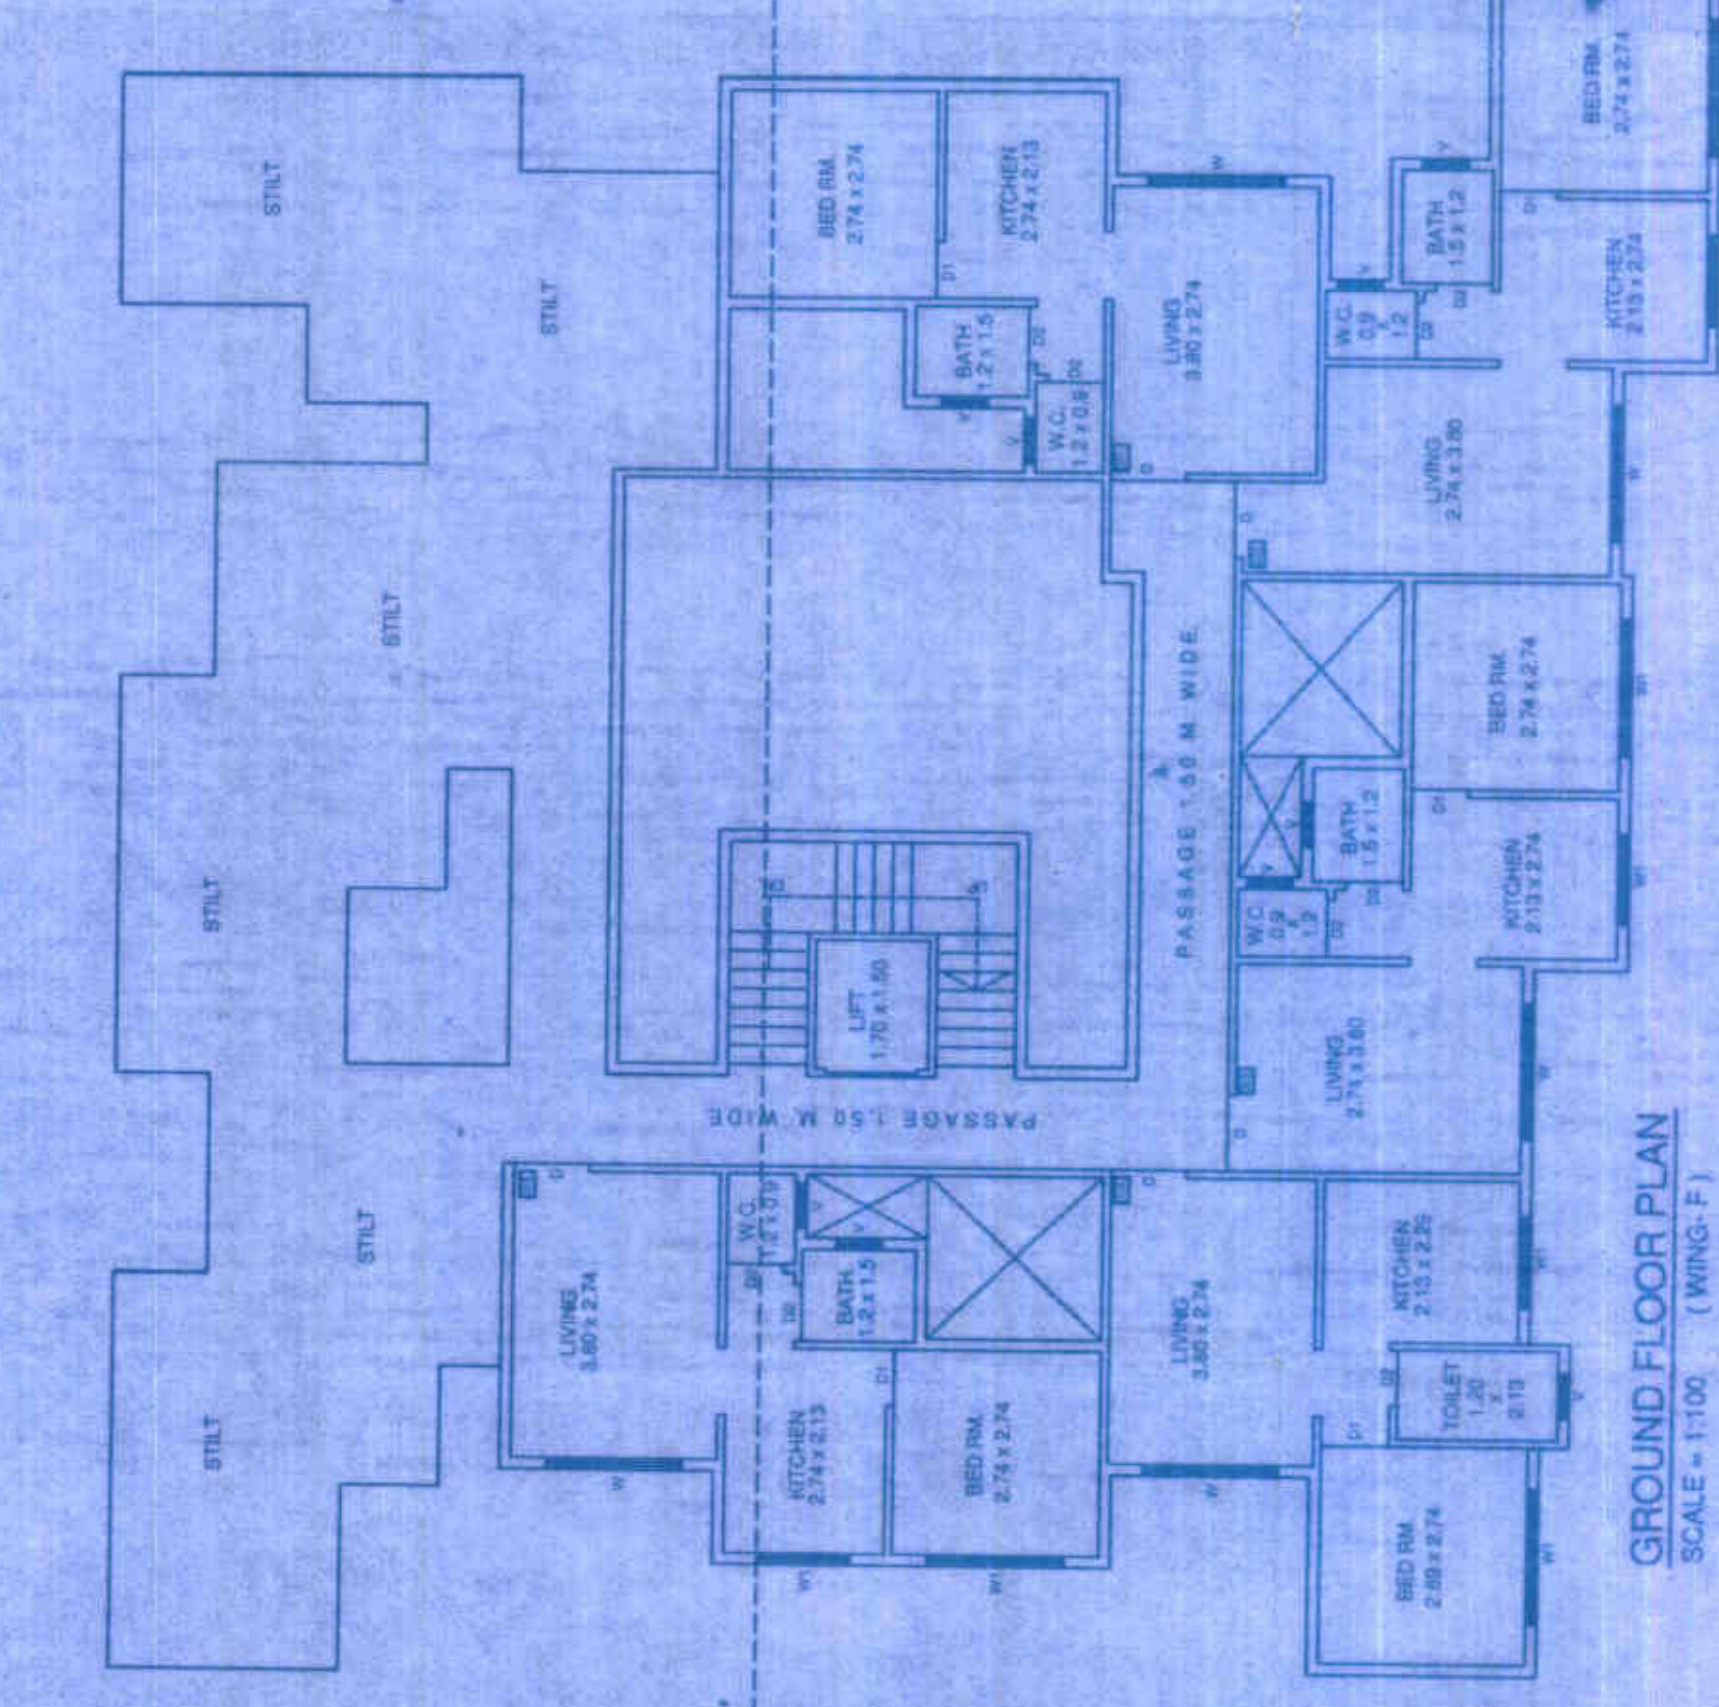

GROUND FLOOR PLAN
SCALE = 1:100 (WING-F)

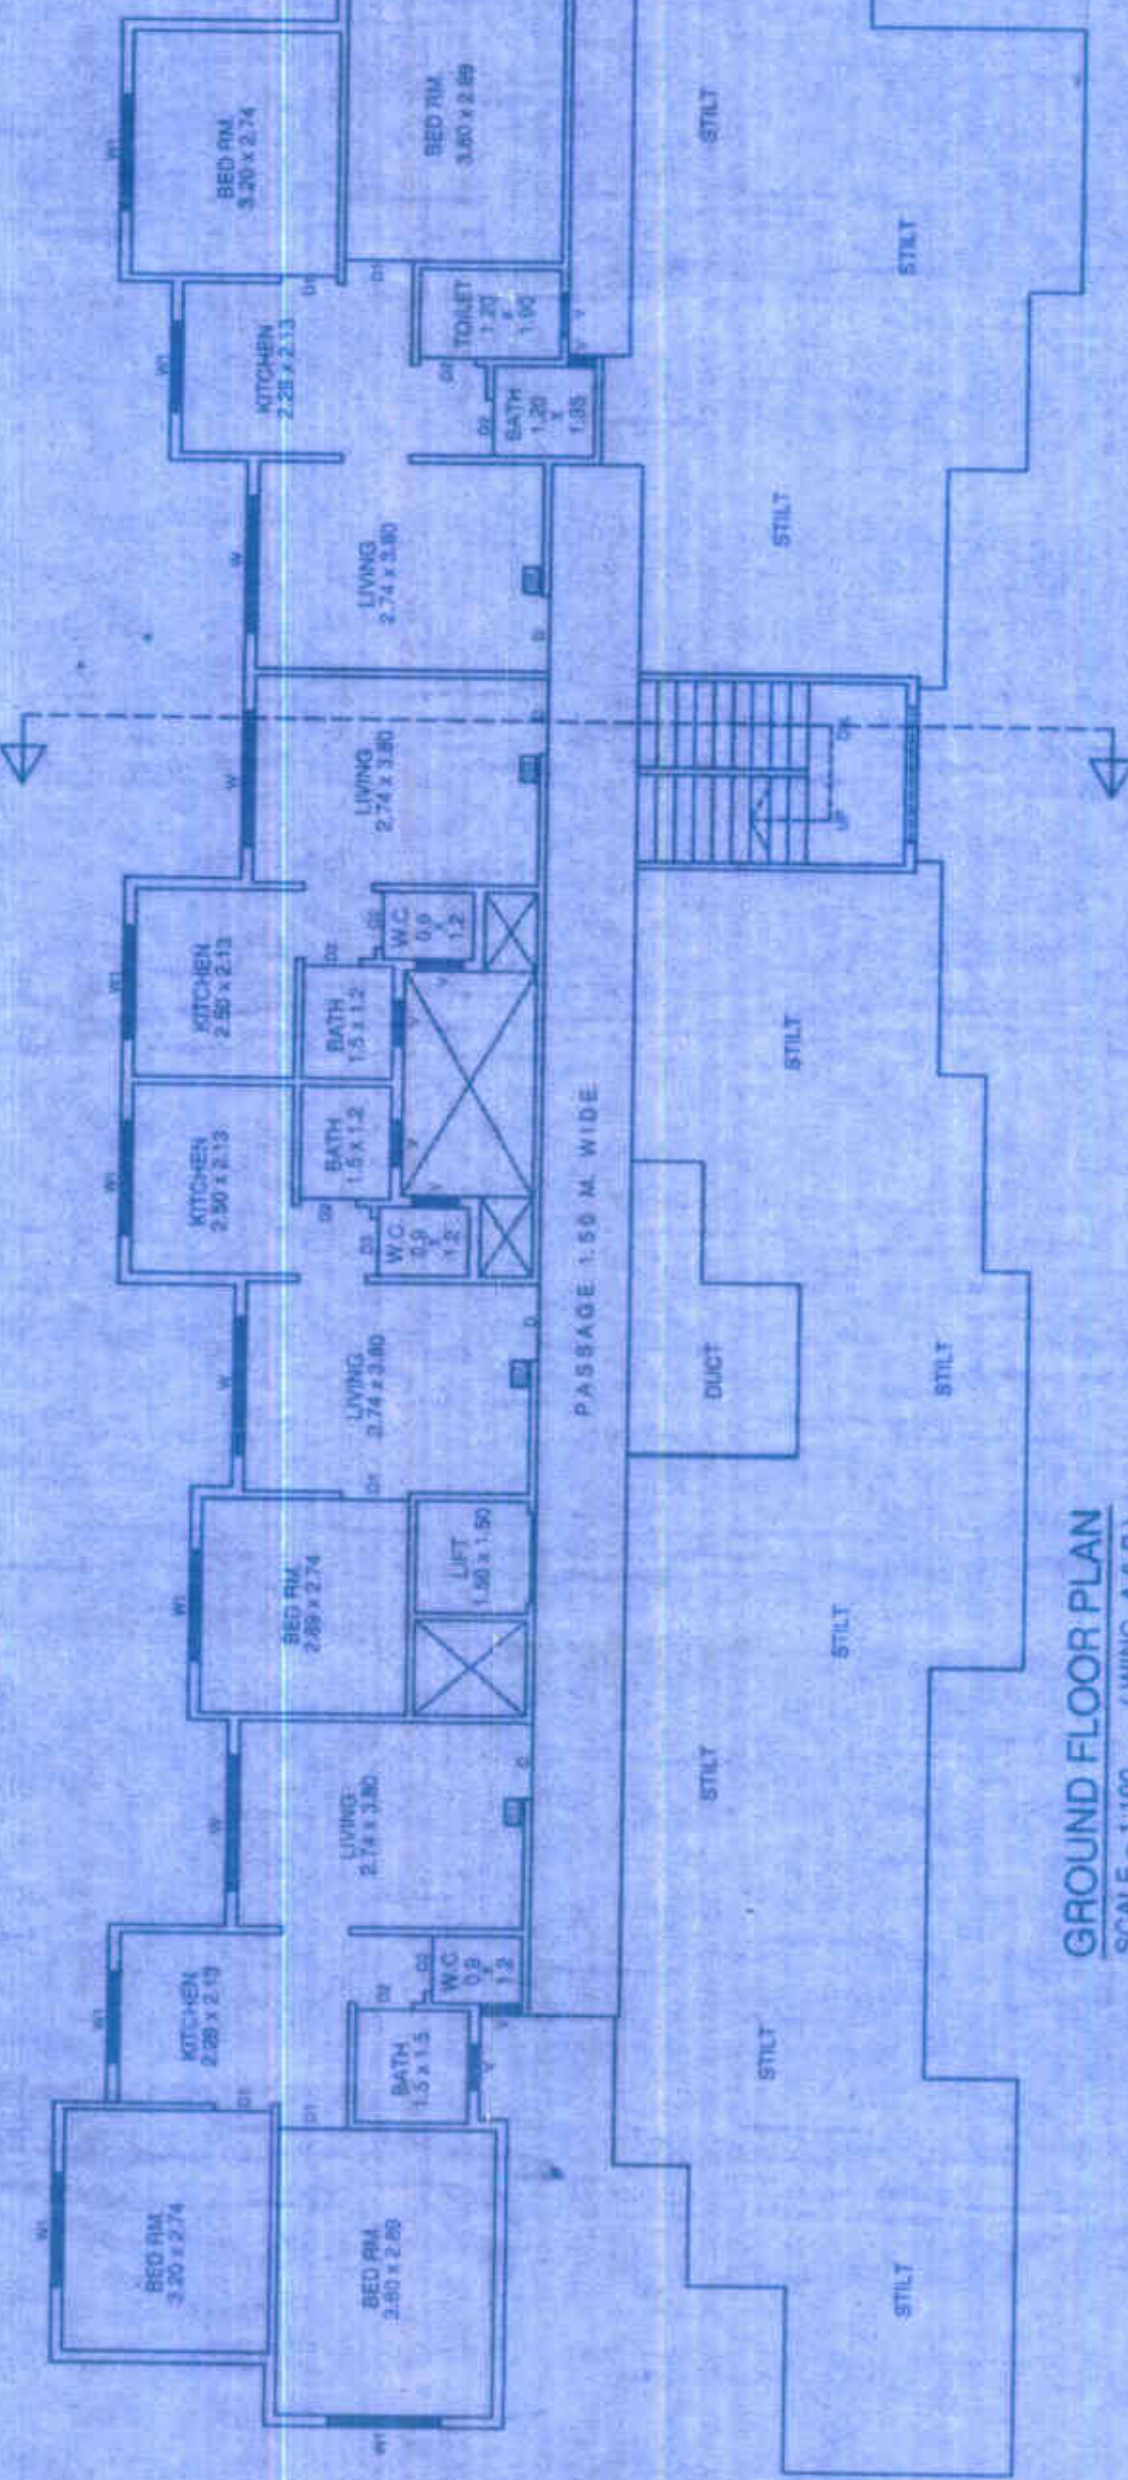

GROUND FLOOR PLAN
SCALE - 1:100

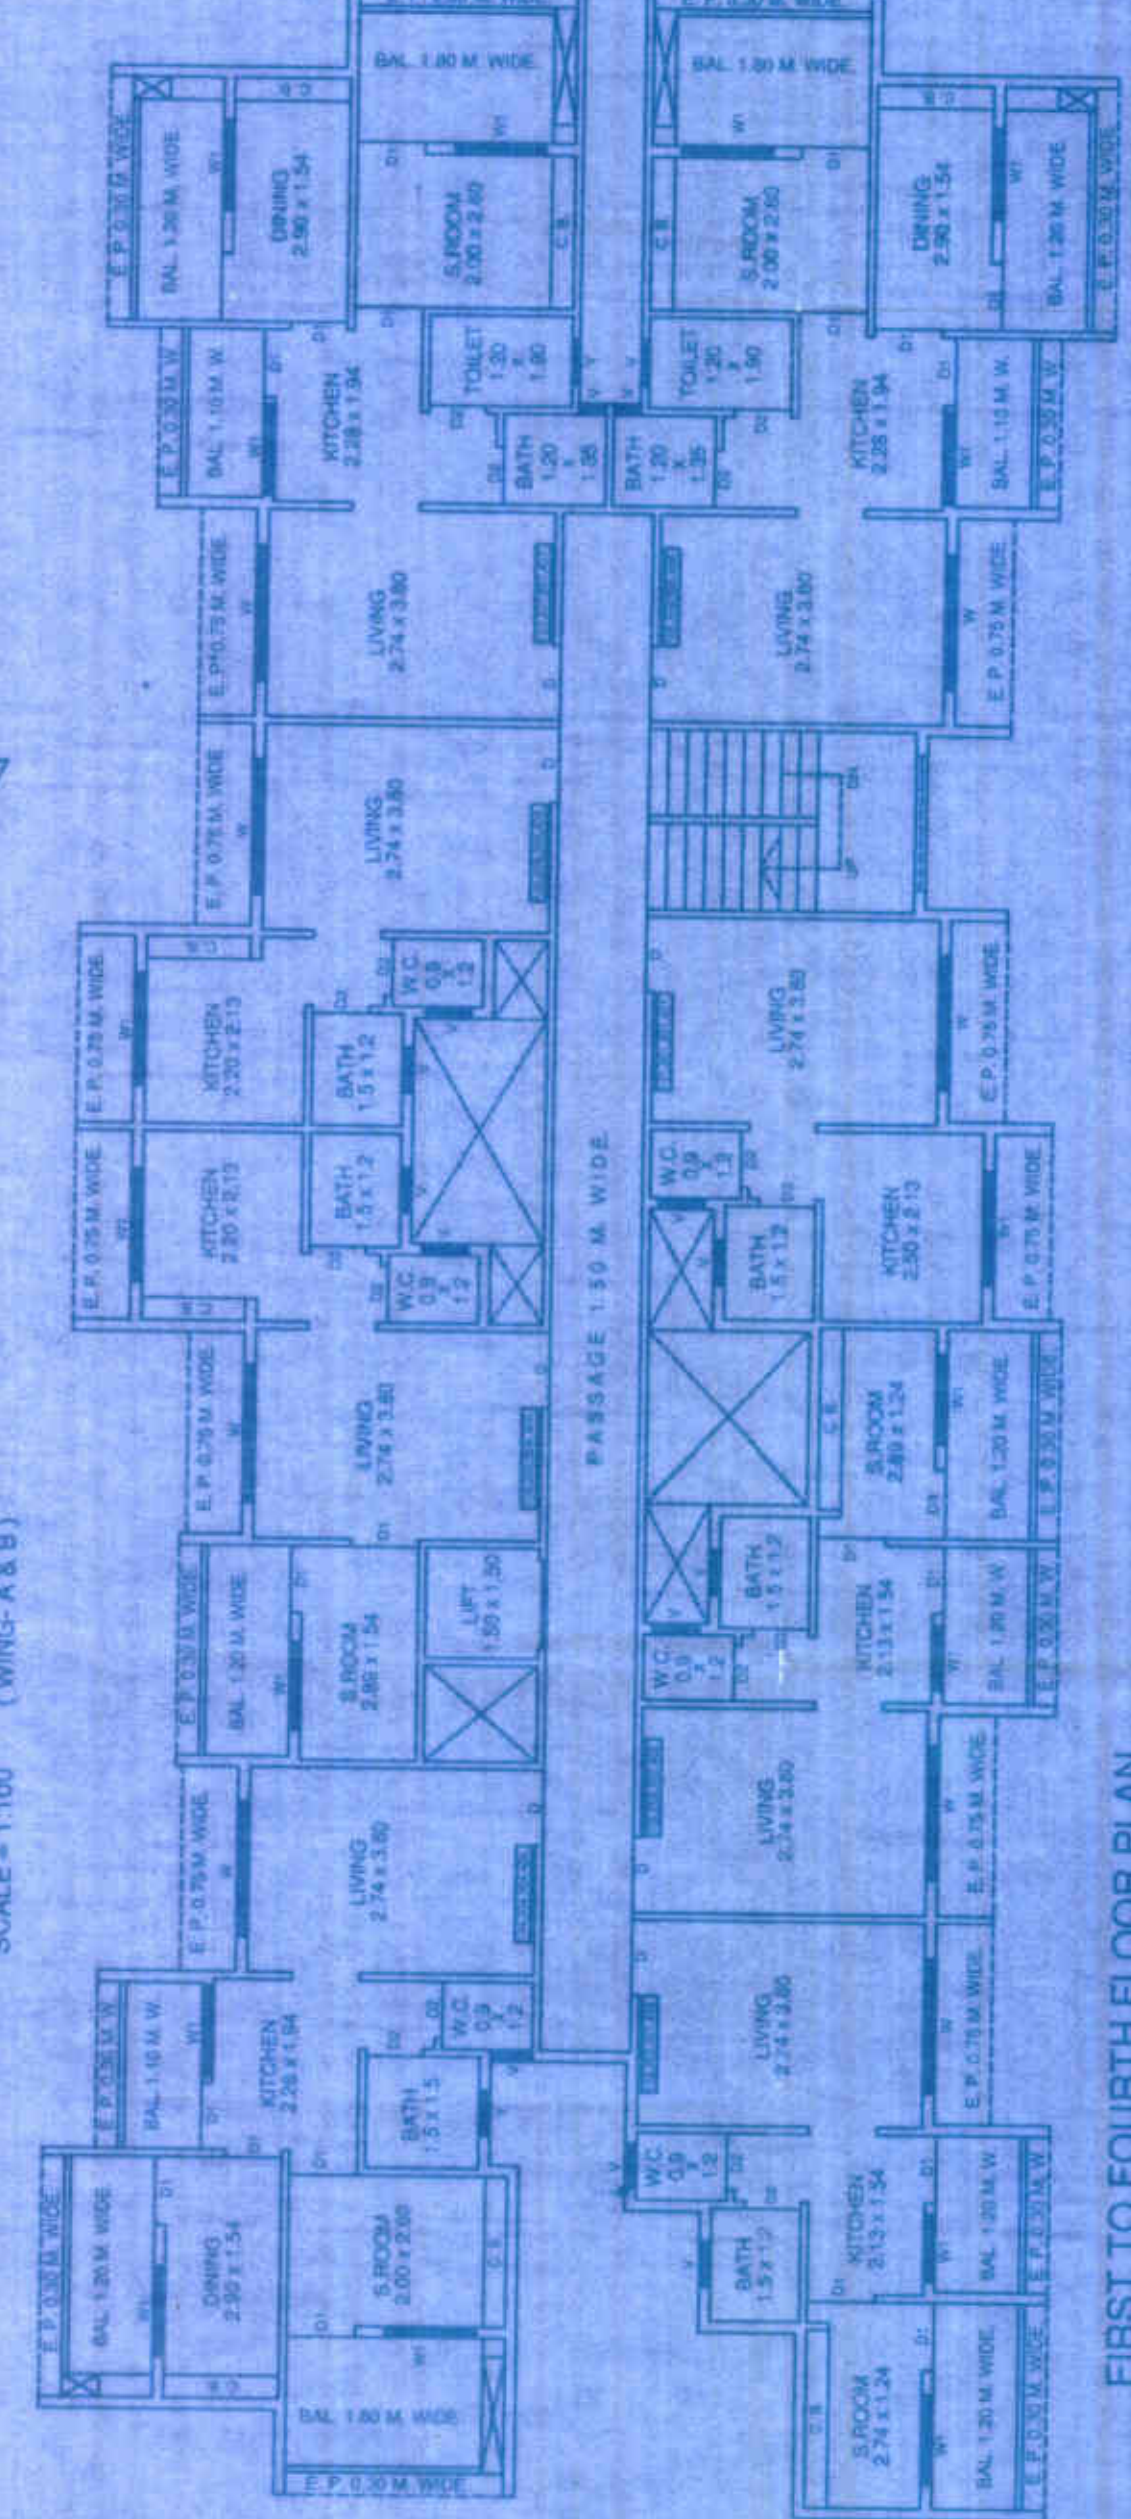

FIRST TO FOURTH FLOOR PLAN
SCALE = 1:100 (WING-A & B)