


TOTAL UNITS PER FLOOR-12 NOS


GROUND FLOOR LEVEL : 101.1

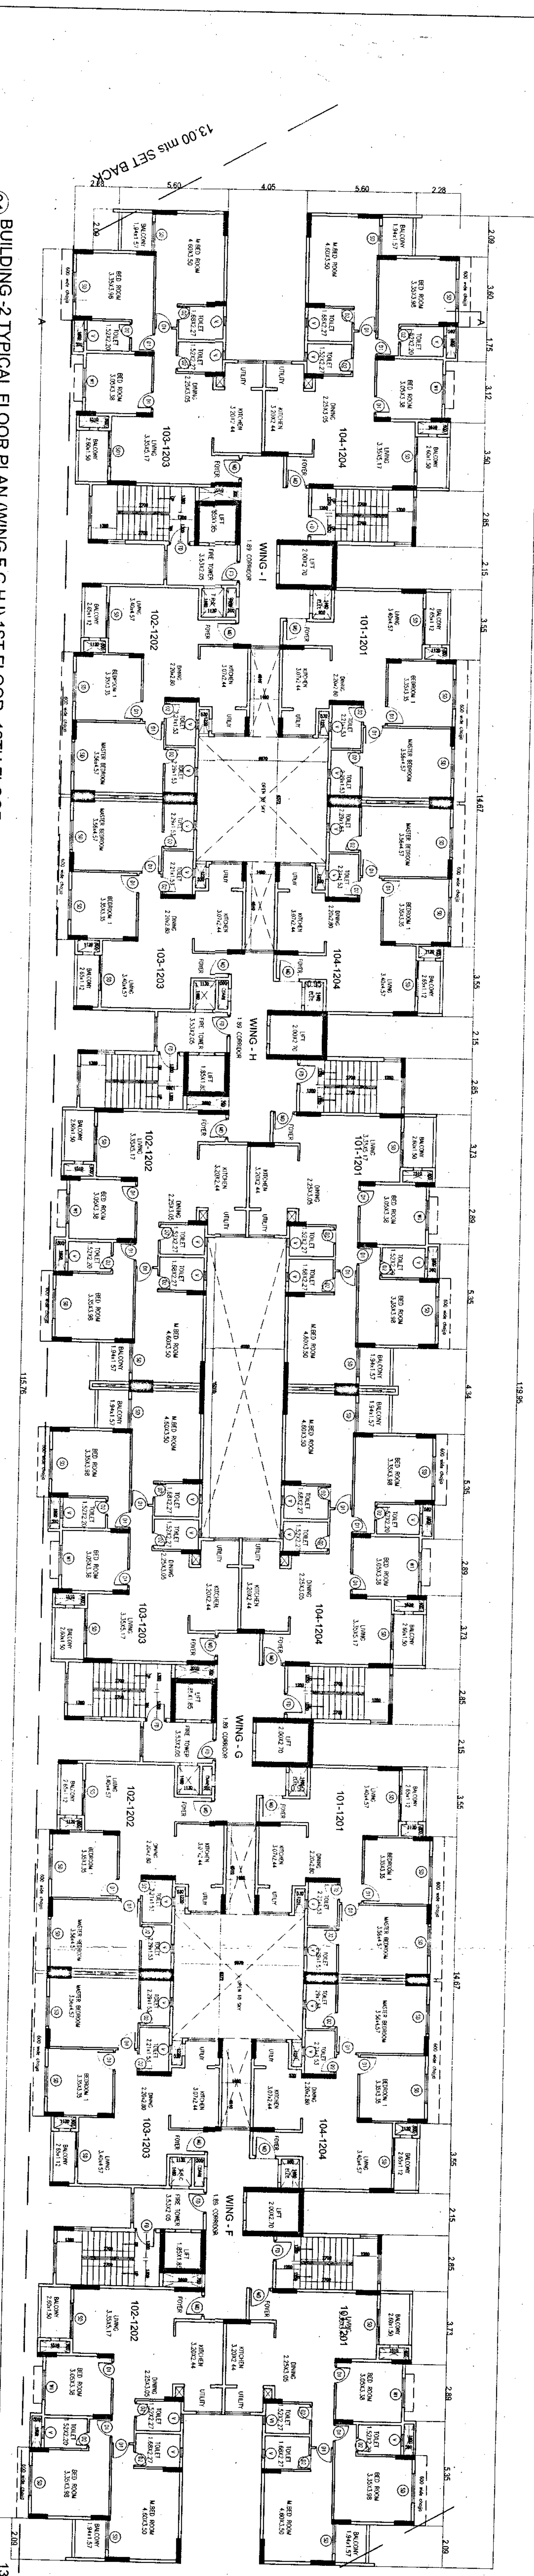

SCALE: 1:100

TOTAL UNITS PER FLOOR-16 NOS

1st FLOOR LEVEL :	104.13M
2nd FLOOR LEVEL :	107.11M
3rd FLOOR LEVEL :	110.09M
4th FLOOR LEVEL :	113.07M
5th FLOOR LEVEL :	116.05M
6th FLOOR LEVEL :	119.03M
7th FLOOR LEVEL :	122.01M
8th FLOOR LEVEL :	125.00M
9th FLOOR LEVEL :	127.97M
10th FLOOR LEVEL :	130.95M
11th FLOOR LEVEL :	133.93M
12th FLOOR LEVEL :	136.91M

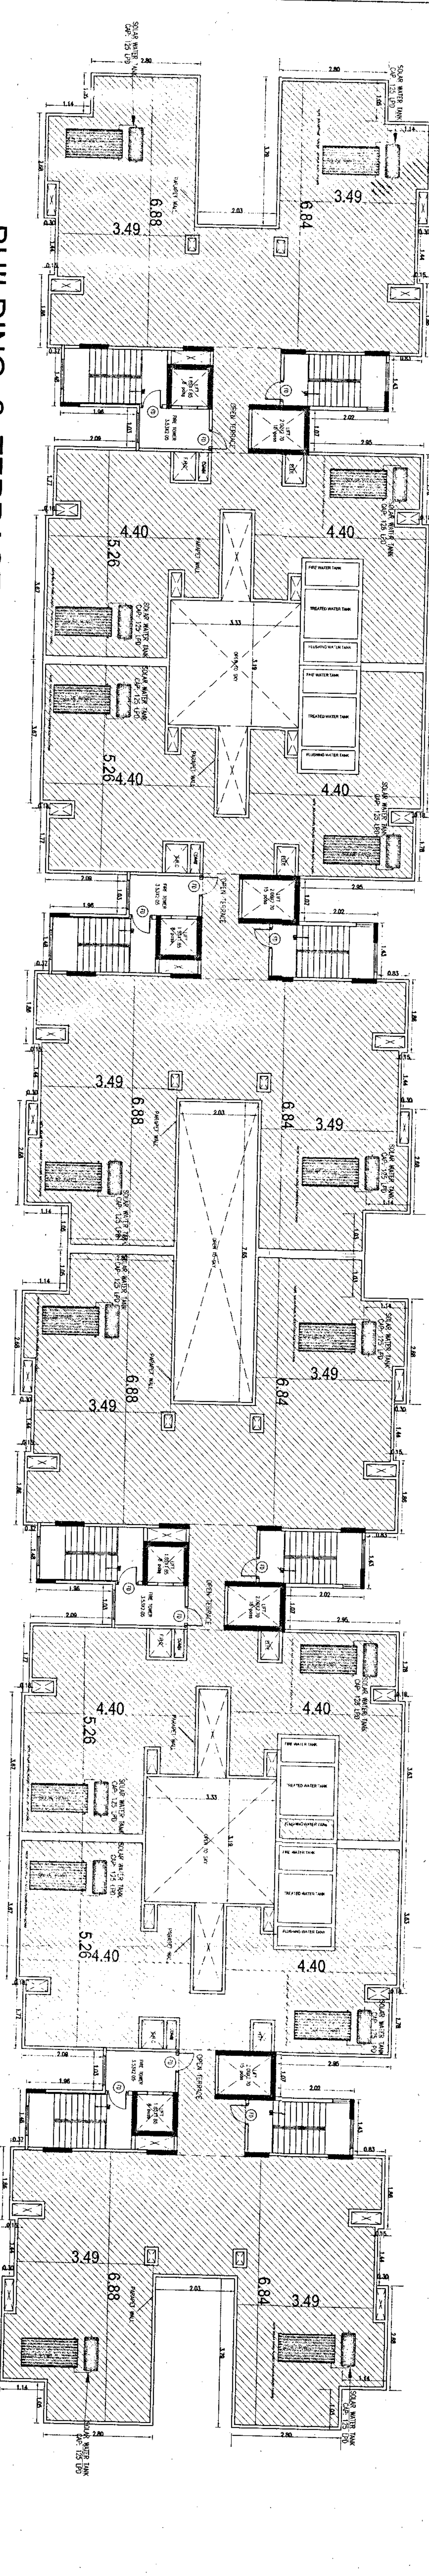

01 BUILDING-2 TERRACE FLOOR PLAN

SCALE: 1:100

Team	2002		Team	2003		Team	2004		
------	------	--	------	------	--	

SCHEDULE OF INCOME

MODEL OF 302L				MODEL OF 304			
NAME	LENGTH	HEIGHT	NOS.	NAME	LENGTH	HEIGHT	NOS.
W4	0.9	1.30	572	D1	0.75	2.10	912
W1	1.50	2.10	736	D1	0.92	2.10	465
SD1	1.80	2.20	258	MD	1.08	2.10	284
SD2	2.20	2.35	282	O1	1.16	2.10	204
				D2			

1	2	3	4
---	---	---	---

SCHEDULE OF JOINERY:			
Q2	20A	2-10	20A
SCHEDULE OF JOINERY:			
NAME	LENGTH	HEIGHT	NOS.
D1	0.00	3.75	40

ED7	1.50	2.10	02
08	1.50	2.10	02
ED	2.10	2.10	04
04	5.52	2.10	01

Name of Pond	Total Area	Structure	Lat	Long	Ved	Tension		Flow rate		Thomson	Crop Area	No. of fish per treatment
						Depth	Duration	545 m/s	545 m/s			
1. Fresh Pond	10.07	0.00	32.52	0.00	47.25	0.00	105.27	105.27	5.00	100.00	100	
2. Fresh Pond	10.07	0.00	32.52	0.00	47.25	0.00	105.27	105.27	5.00	100.00	100	
Name of Floor	Total
---------------	-------

	Bulk Area	Deduction	Deduction	FAR Area	FAR Area	100% Transfer
Third Floor	69.13	62.73	5.40	0.00	0.00	0.00
Third Floor	0.00	5.40	0.00	134.51	291.45	446.36
Second Floor	451.37	0.00	5.40	4.81	441.06	446.36
First Floor	451.37	0.00	5.40	4.81	441.06	446.36
Ground Floor	451.37	0.00	5.40	4.81	441.06	446.36

Upper Basement F...	451.37
Total	204.07

1990	62.73	27.00	5.40	174.15	2055.08	2065.88	2231.80
------	-------	-------	------	--------	---------	---------	---------



10

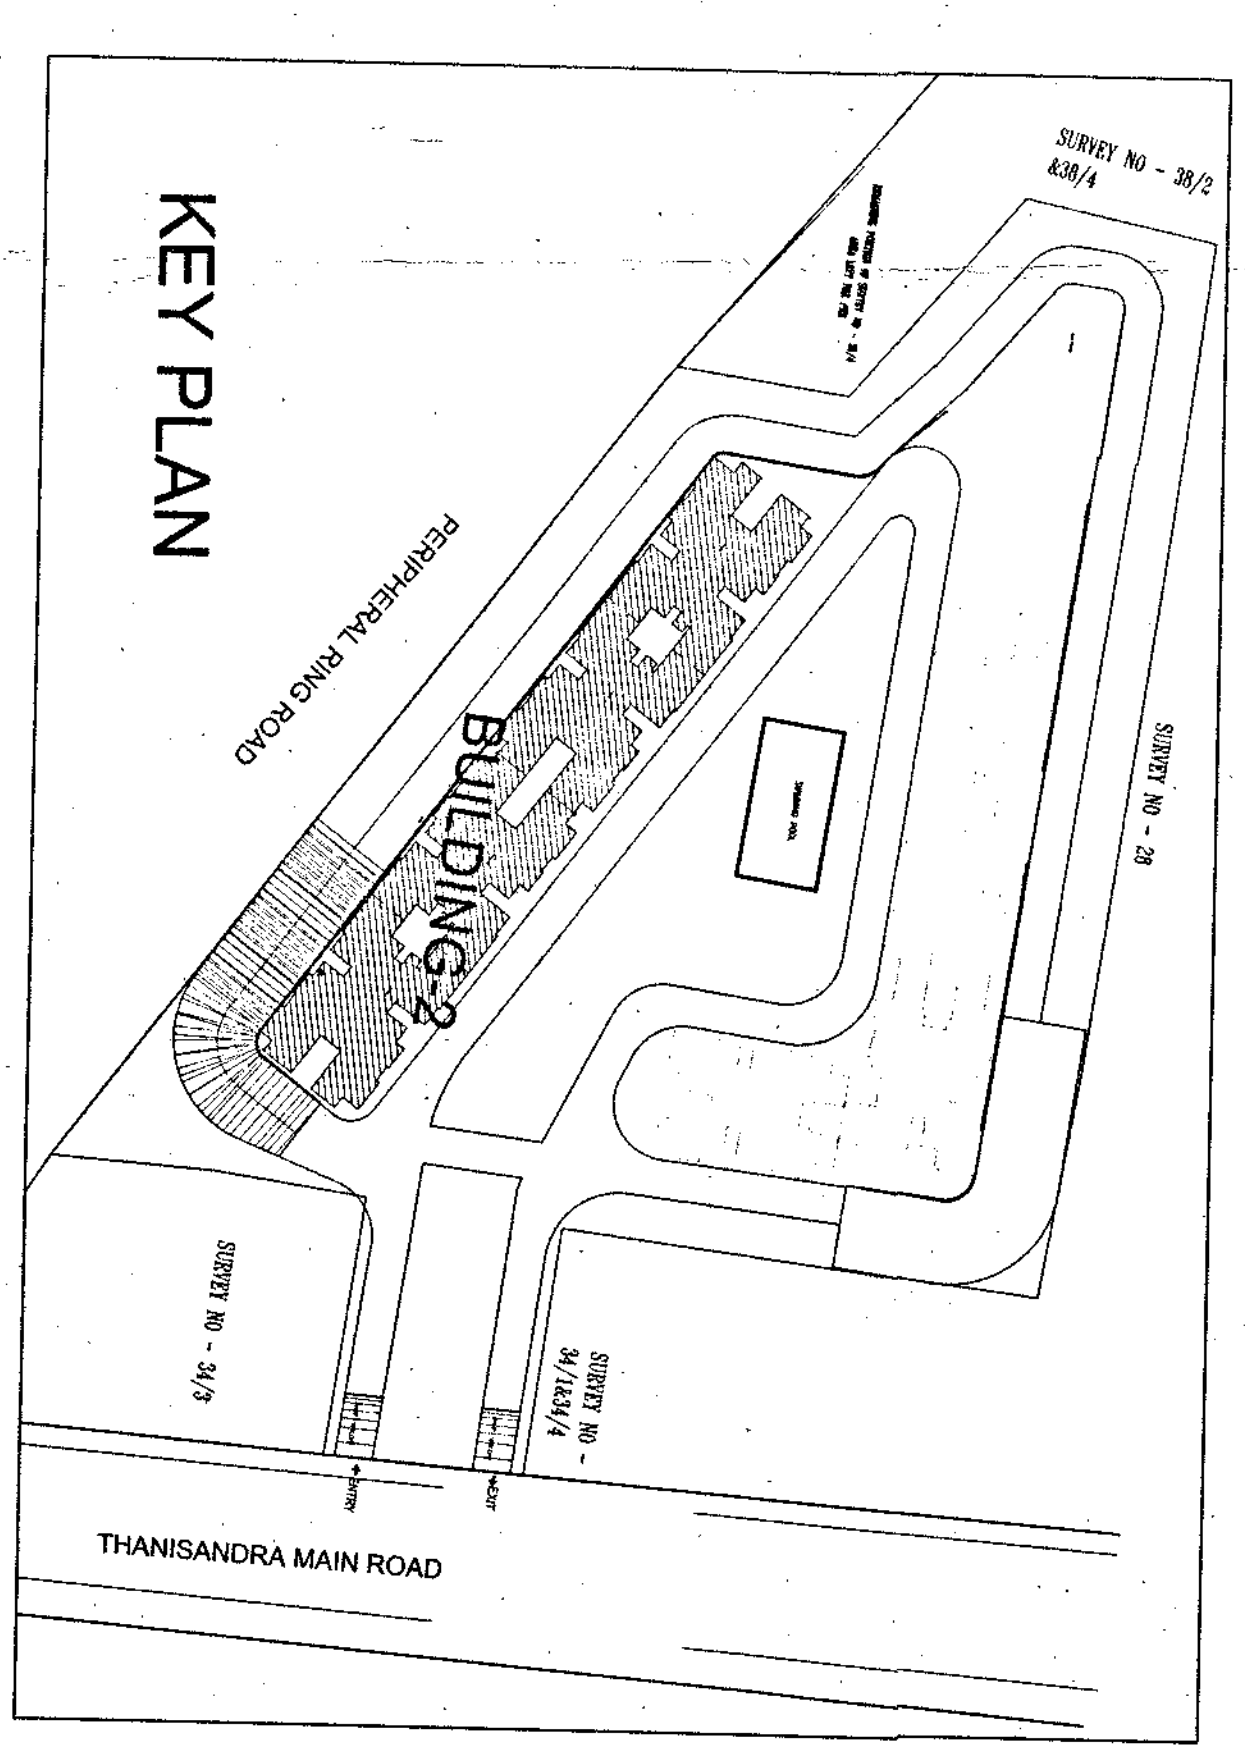

KEY PLAN

FLOOR	SIZE	AREA	TOTAL AREA
GROUND FLOOR	15.82 X 9.81	2.17	4.88
FIRST FLOOR	15.82 X 9.81	2.17	4.88
[illegible][illegible]

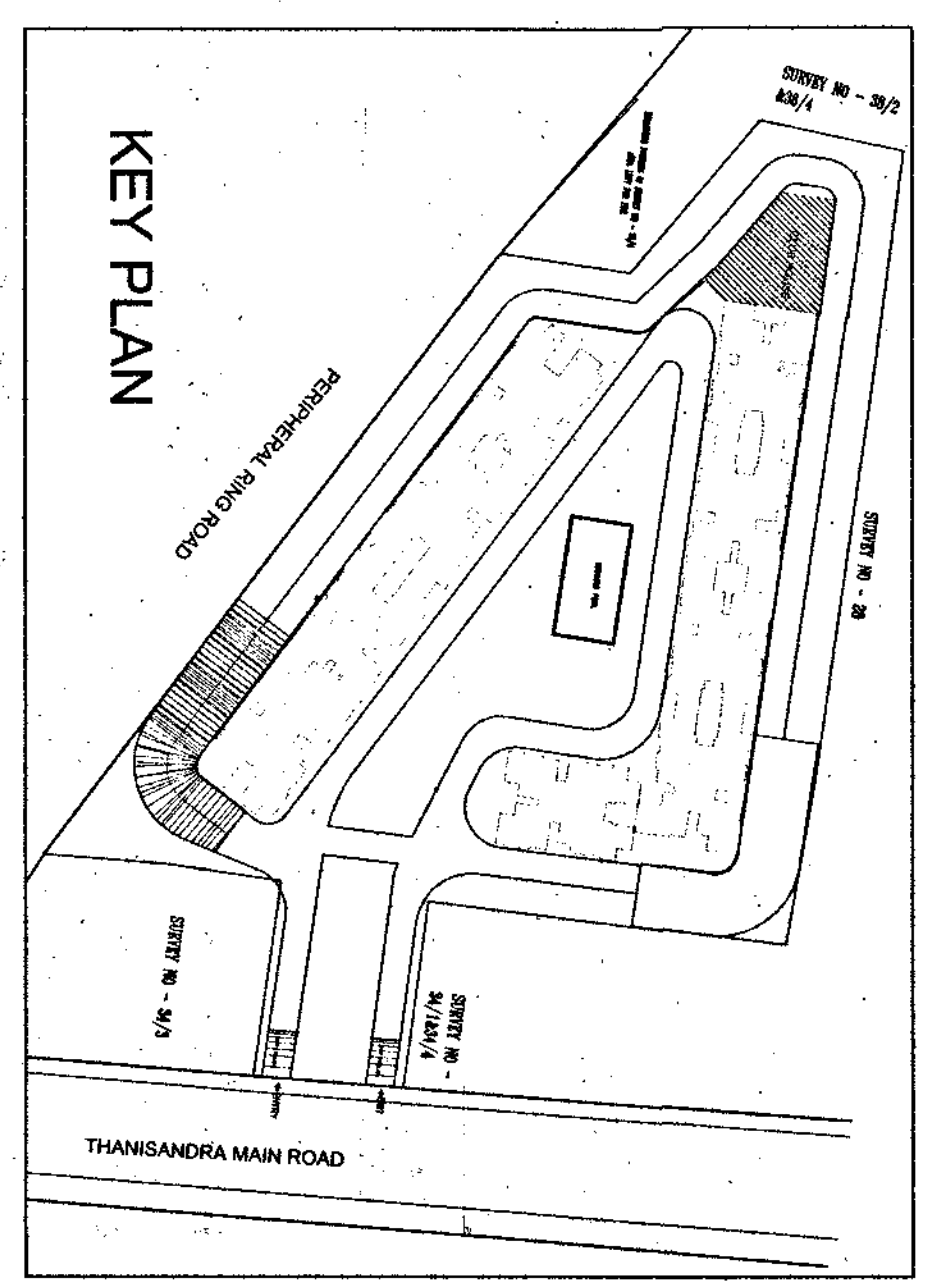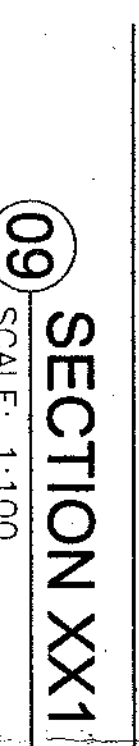[illegible][illegible][illegible]

OWNER NAME		ROYAL NATIONAL INSURANCE LTD/LR	
PROJECT DESCRIPTION: PROPOSED REDEMPTION, APARTMENT BUILDING AT BEUP PHANA NO. 17/19, 1/10, 1/11, 1/12, 1/595, 1/59			

dated: 22/02/2018, for the following:-	
1. License Fees	Rs.75,00,000.00
2. Ground Rent	Rs.38,19,222.00
3. Betterment Charges	Rs.1,44,865.00
a) Fire Insurance	Rs.16,30,265.00
b) Fire Building	Rs.61,01,352.00
4. Security Deposit	Rs.1,60,000.00
5. Plan Copy & Compound wall charges	Rs.4,16,222.00
7. Water Improvement Charges	Rs.2,54,16,000.00
TOTAL:	
Rounding off Rs.84/- Svy Rs. :-	Rs.2,41,17,000.00-
The Applicant has produced DD No.555700 dated 17/02/2018	Amount Rs.2,41,17,000.00- dated 17/02/2018
Ref. 133,000-000-	
The Applicant has produced NEFT No. PANBENR201802170024859 dated 17/02/2018	Amount 1,33,00,000.00

LINDO DETAILS			
Slm	Name of the Silindary Department	Reference No. & Date	Condition of report
1	FIRE FORCE	QSC/10/2018 DL 16-01-2018	
2	AIRPORT AUTHORITY OF INDIA	23884, dated 28.08.2017 23885, dated 28.08.2017	All the conditions issued in the report issued by the authority
3	BESCOM	SEIAA 157, CON. 2018 dated 03-12-2017	Shriyani Boley is not a member of the society
4	SEIAA	P-CB/BD/CON/17/1-261 dated 04-07-2017	
5	KSPCB	Br02355500171-8 dated 23-02-2018	
6	Refrigeration DEED	1) ALN/IN/AN/1800-59 dated 6-05-2009 2) ALN/IN/AN/1800-59 dated 28-09-2014 3) ALN/IN/AN/1800-59 dated 28-09-2014 4) ALN/IN/AN/1800-59 dated 28-09-2014 5) ALN/IN/AN/1802/741-5 dated 30-09-2014 6) ALN/IN/AN/1802/741-5 dated 30-09-2014 7) ALN/IN/AN/1802/741-5 dated 31-05-2016	
7	Common ORDERS		



SCALE: 1:100
Sheet - 10 of 10


PROPOSED RESIDENTIAL BUILDING AT TRIMPAE
KATHA NO: 47703
WILL NO: 347, 352, 353, 354 AND 355
THIRUMANAVALUR
MADRAS DISTRICT
BANGALORE NORTH TALUK.

CLUB HOUSE

BASMENT, GROUND FLOOR, FIRST FLOOR, SECOND FLOOR, PLANT

LOWER BASEMENT FLOOR
Number of car Park- 240

Number of car Park- 240

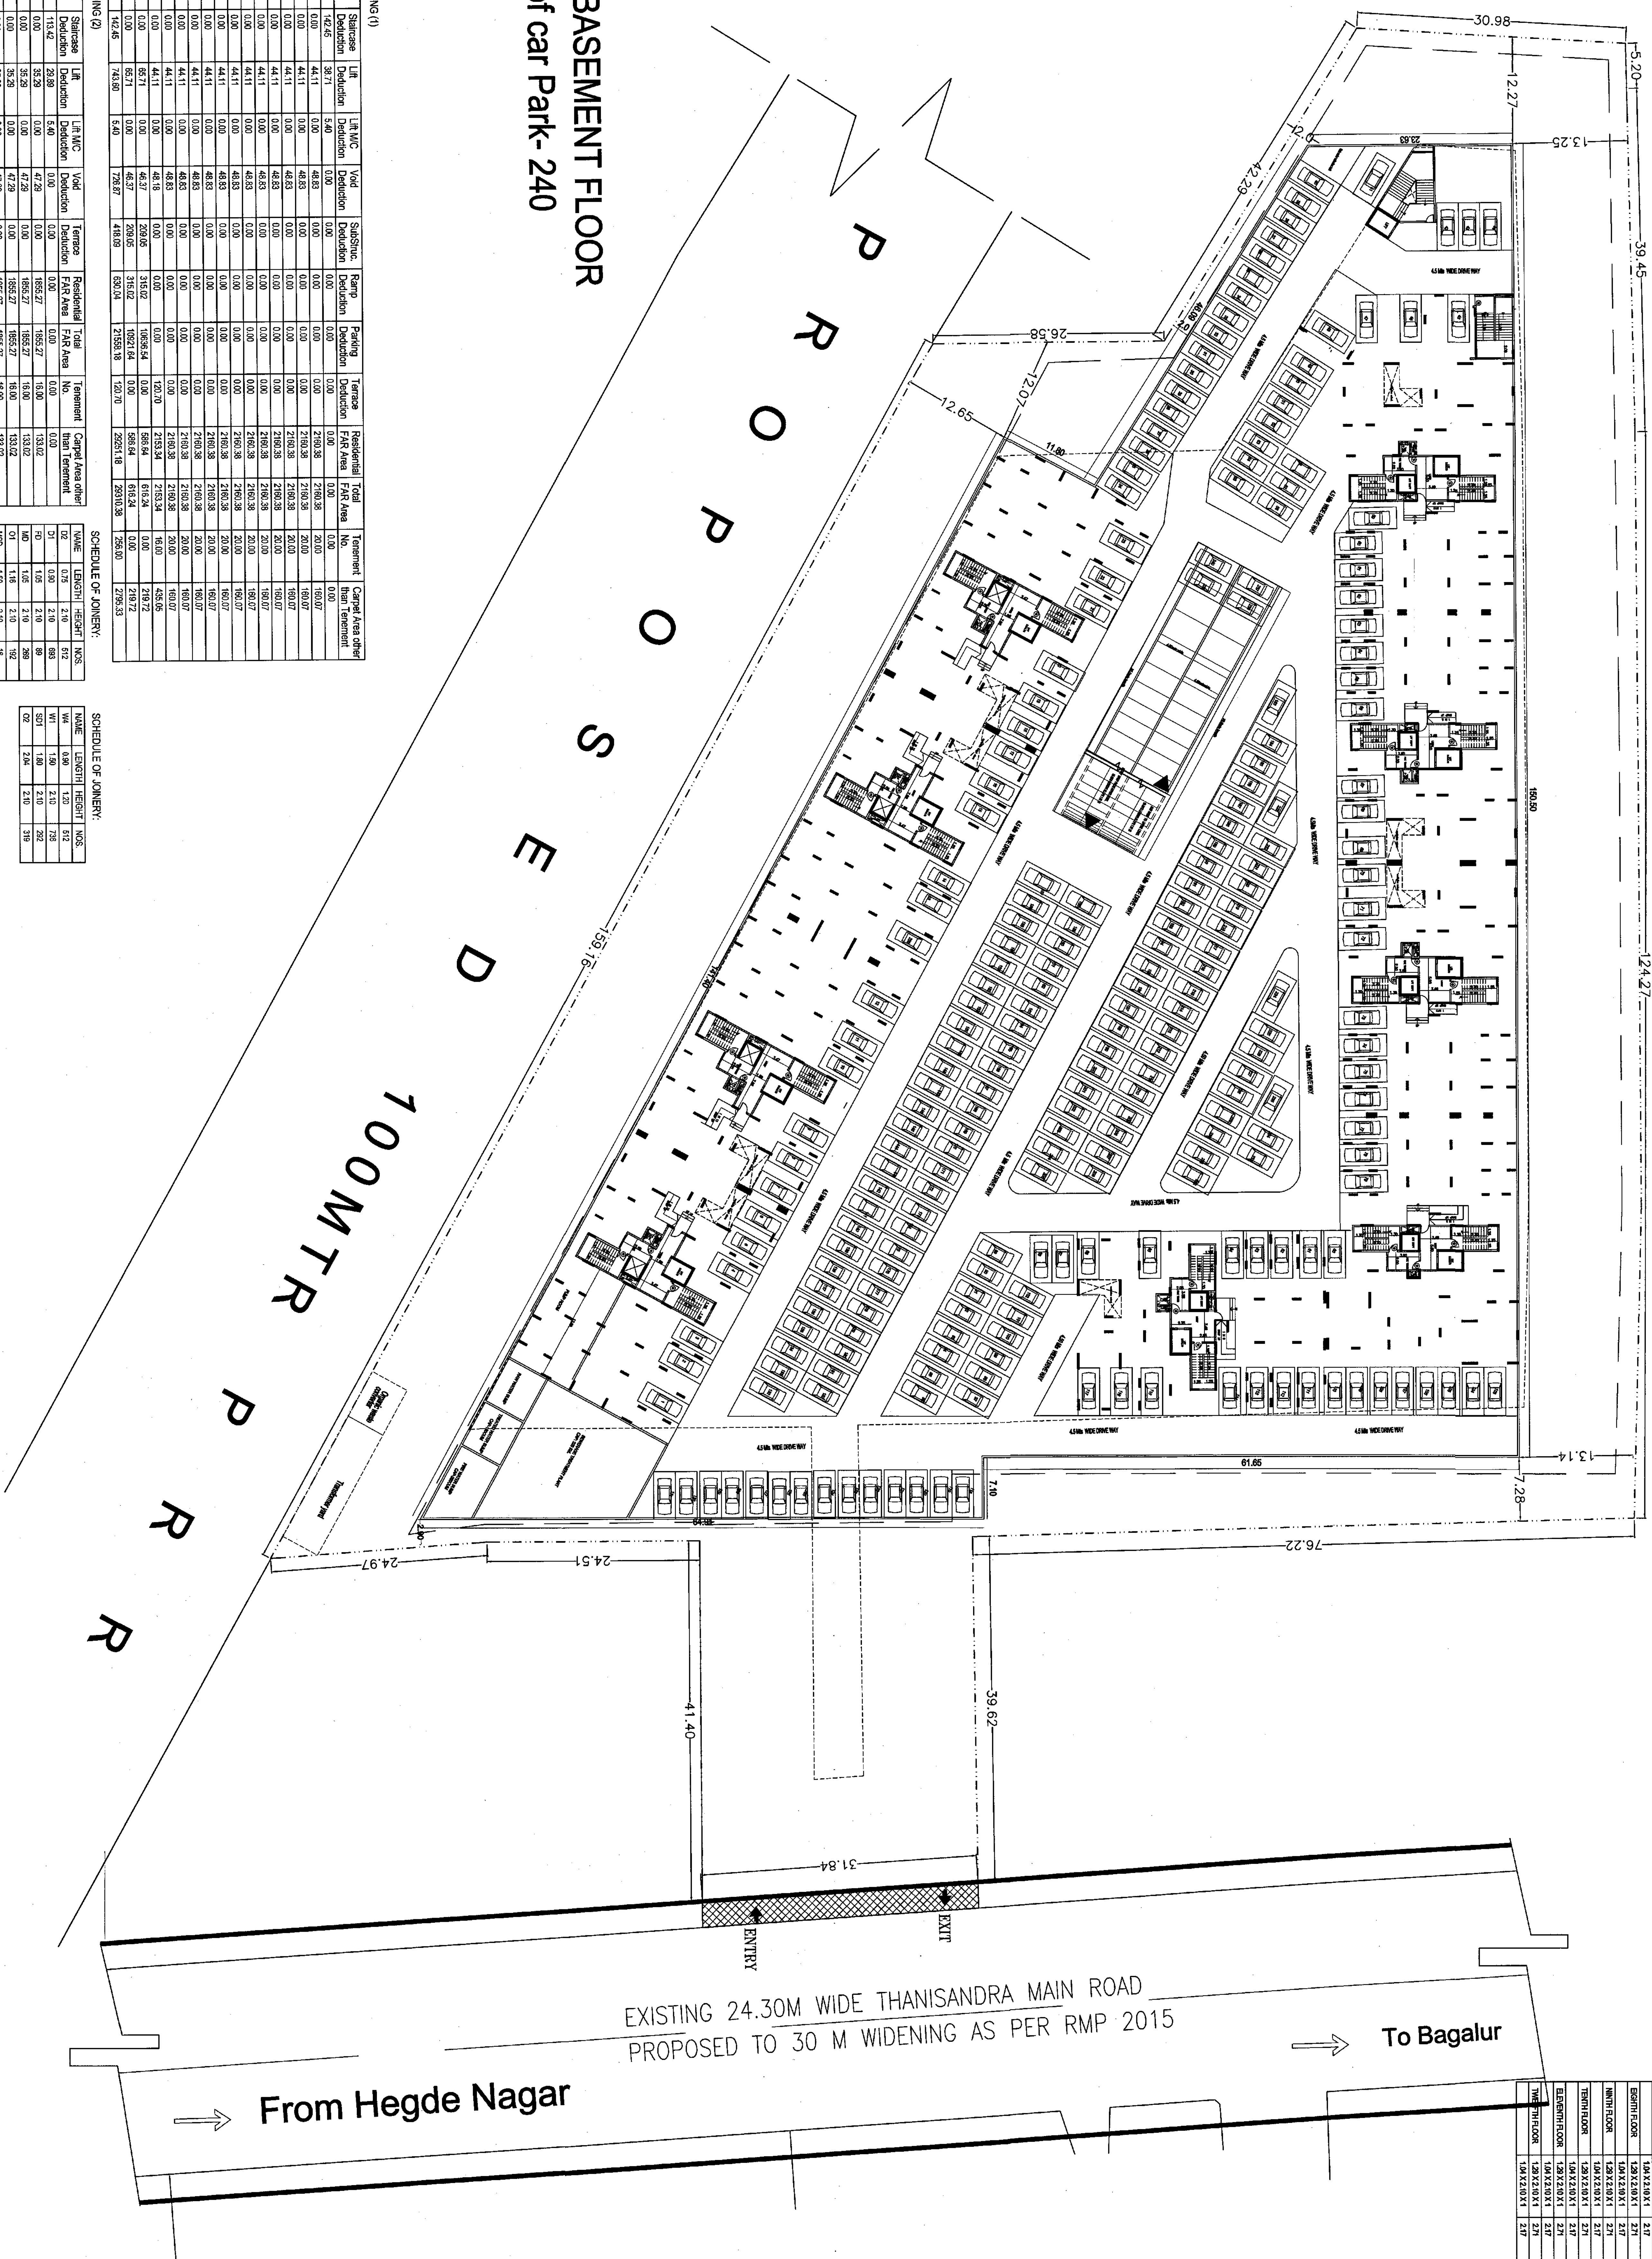

BUILDING CALCULATION					AREA	TOTAL AREA
FLOOR	TYPE	AREA	PERCENT			
FIRST FLOOR	109,250.0 X 5.1	557,275.0	2.7		4.8	
SECOND FLOOR	109,250.0 X 5.1	557,275.0	2.7		4.8	
BBB#044742 NORTH CAROLIN#17-18
(Residential) Apartment Building, 1000 BAYVIEW DRIVE, NORTH CAROLINA

WSSSD and stages with the ring during the small scale (1:5 & 0') and large scale plans	AREA STATEMENT (BBMP)	
	PROJECT DETAIL:	
Application No.:	BBMP/44/24/0 NORTH/08/17-8	
Application Type:	General	Zone: Vidyanagar
Proposed Type:	Building/renovation	Ward: Ward-5
Number of Storages:	None	
Plot No.:	None/None	Plot No./Area: -
		City Survey No.: -
Location:	Suburban (Urban)	Section No.: -
Location Zone:	Suburban (Urban)	
Local/Distance:	0/0	
AREA DETAILS		SQ.MET.

DEDUCTIONS		528.57
Ret. plan deducted for Road Wdrng.		58.57
NET PAYABLE TO EMPLOYEE		550.00
NET PAYABLE OF COTI (Consolidated for PAYROLL)	(B)	10684.10
RAW Proposed Change Area	(50%)	5848.55
Proposed Change Area	27175%	571.47
Advanced Net Change Area	(22.85%)	422.11
BALANCE OF COTI (Consolidated for PAYROLL)		5784.03
RAW (Net Paying System) 3715	(1.33)	61.33
ADDITIONAL PAY		5508.46
Proposed PAY Area		5505.57
Subcontract (Net Pay) (Net Pay) (Net Pay)		0.00
ADJUSTED NET PAY AREA	(23)	5505.57
ADJUSTED NET PAY AREA		10683.67
ADJUSTED NET PAY AREA		10683.67
ADJUSTED NET PAY AREA		10683.67
RATCH AREA SUPERVISOR (ROAD)	OWNER	4513.30

to: **Ms. Gayla Harbina**, Director
MS. GAYLA HARBINA
 INTERNATIONAL
 UNIT NO. 1000
 Road Bangalore -550001
 (TPO, Mysore)
 Mohanmatt Zafarulla Khan and Ors)

OWNER NAME		TOTAL PROJECT INFORMATION	
PROJECT DISCRIPTION:		PROPOSED RESIDENTIAL APARTMENT BUILDING AT BIRAP KAPPA NO. 12/2141 N 50 E 42 251 565 55238354 (WARD NO 5 OF THIRUPPAWALLU TALUK, VILLAGU V. LAKSHMA HOULI, KANNARA, NORTH TALUK, ZONE:PH1)	
(Draw 1) E.C.R.No. 545/97/2011-23		BUILDING DETAILS Block Name Use Building Area Material Type Structure Building Height System Floor Area	

S/N	Name of the Laboratory	Reference No. & Date	Conditions imposed																																			
1	Department																																					
2.1.1. PHASE I UP AREA - STATISTICAL																																						
<table><tr><th>Block Name</th><th>Inspected</th><th>Find</th><th>Tolerant</th><th>Copy Area and Remarks</th></tr><tr><td>BUILDING-12</td><td>2060/80</td><td>2063/39</td><td>26/40</td><td>27/19/12</td></tr><tr><td>BUILDING-13</td><td>2060/80</td><td>2063/39</td><td>26/40</td><td>27/19/12</td></tr><tr><td>BUILDING-14</td><td>2060/80</td><td>2063/39</td><td>26/40</td><td>27/19/12</td></tr><tr><td>BUILDING-15</td><td>2060/80</td><td>2063/39</td><td>26/40</td><td>27/19/12</td></tr><tr><td>TRAIL</td><td>6508/48</td><td>5545/37</td><td>46/70</td><td>70/1/12</td></tr><tr><td>TOTAL</td><td></td><td>8181/131</td><td></td><td></td></tr></table>				Block Name	Inspected	Find	Tolerant	Copy Area and Remarks	BUILDING-12	2060/80	2063/39	26/40	27/19/12	BUILDING-13	2060/80	2063/39	26/40	27/19/12	BUILDING-14	2060/80	2063/39	26/40	27/19/12	BUILDING-15	2060/80	2063/39	26/40	27/19/12	TRAIL	6508/48	5545/37	46/70	70/1/12	TOTAL		8181/131		
Block Name	Inspected	Find	Tolerant	Copy Area and Remarks																																		
BUILDING-12	2060/80	2063/39	26/40	27/19/12																																		
BUILDING-13	2060/80	2063/39	26/40	27/19/12																																		
BUILDING-14	2060/80	2063/39	26/40	27/19/12																																		
BUILDING-15	2060/80	2063/39	26/40	27/19/12																																		
TRAIL	6508/48	5545/37	46/70	70/1/12																																		
TOTAL		8181/131																																				
<table><tr><th>Category</th><th>Pass</th><th>Find</th><th>Rejection</th></tr><tr><td>Defect</td><td>460</td><td>632/50</td><td>717/52</td></tr><tr><td>Material</td><td>40</td><td>0</td><td>0/0</td></tr><tr><td>Vehicle Car Parking</td><td>40</td><td>0/0</td><td>0/0</td></tr><tr><td>Gate</td><td>40</td><td>0/0</td><td>0/0</td></tr><tr><td>Security</td><td>40</td><td>0/0</td><td>0/0</td></tr><tr><td>Perimeter</td><td>40</td><td>0/0</td><td>0/0</td></tr><tr><td>TOTAL</td><td>560</td><td>632/50</td><td>717/52</td></tr></table>				Category	Pass	Find	Rejection	Defect	460	632/50	717/52	Material	40	0	0/0	Vehicle Car Parking	40	0/0	0/0	Gate	40	0/0	0/0	Security	40	0/0	0/0	Perimeter	40	0/0	0/0	TOTAL	560	632/50	717/52			
Category	Pass	Find	Rejection																																			
Defect	460	632/50	717/52																																			
Material	40	0	0/0																																			
Vehicle Car Parking	40	0/0	0/0																																			
Gate	40	0/0	0/0																																			
Security	40	0/0	0/0																																			
Perimeter	40	0/0	0/0																																			
TOTAL	560	632/50	717/52																																			

2	APPOINT AUTHORITY OF INDOA	238364 DAHD 28/02/2017	At the conference held on 28/02/2017 inspired by the decision of the Board of Directors
3	BESCOM	BESCOM/REGISTRATION/2017/157 SEIA, 157 COM 2016	SEIA, 157 COM 2016
4	SEIA	SEIA/157-2017	SEIA, 157 COM 2016
5	KRSFO	PC819020017/11/261 dated 06/02/2017	SEIA, 157 COM 2016 Selling body to be addressed to
6	Requisitionment (REQ)	BH025550017-18 dated 23/02/2017	
7	Conversion ORDERS	1. J.A.N.A.S/REG/008/08 dated: 05/01/2009 2. J.A.N.A.S/REG/013/14 dated: 22/05/2014 3. J.A.N.A.S/REG/013/14 dated: 22/05/2014	

PROPOSED RESIDENTIAL BUILDING 10 STORE
Khanh No 12/14 187
WILLAGE BAN LAMKONG VILLAGE
THIRUMERKALU
SARAWAK NORTH MALAY
SCALE: 1:100
Sheet: 03 of 10

LOWER BASEMENT PLAN

**Venkataraman
Associates**
10/20, TIRUMANGALAM ROAD, CHENNAI - 600 006

**Sogal
& Co.**

**HARBASSAS
GROUP**

