
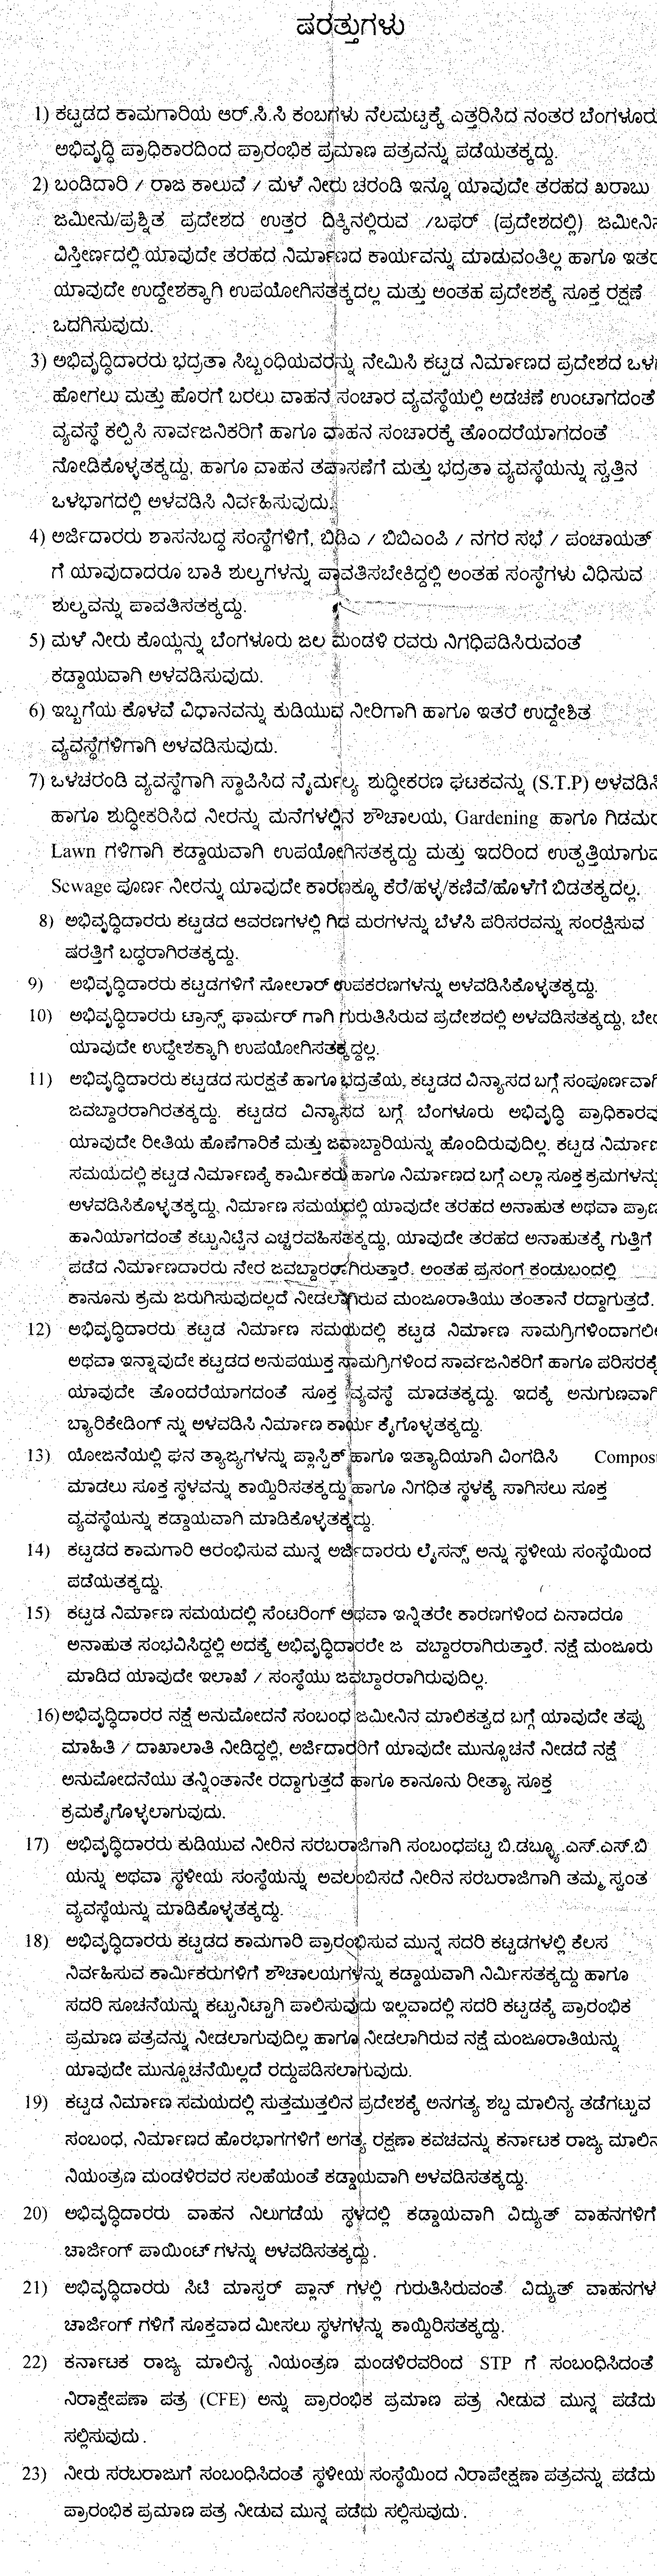
 


 

(ಒಂದು ಕೋಟಿ ಮುಪ್ಪುರು ಲಕ್ಷದ ಅರವತ್ತೇಳು ಸಾವಿರದ ನಾಲ್ಕು ನೂರ ಐವತ್ತು ರೂಗಳು ಮಾತ್ರ)

OWNER'S SIGNATURE : _____  MR. SHIVASHANKAR CHIKKERI	
NAGAIAH AND OTHER'S (KIAATHI HOLDERS) REPRESENTED BY ITS D/G P.A. HOLDING'S FOR MS.DS-MAX PROPERTIES PVT.LTD REP.BY ITS AUTHORIZED SIGNATORY  KRUPA S Reg No: BCCL/BL-3 6/E-013/20-21	
ARCHITECTS SIGNATURE : _____  Reg No: BCCL/BL-3 6/E-013/20-21	
NORTH 	SCALE : 1:150 DATE : _____
JOB TITLE PROPOSED NINETEEN APARTMENT BUILDING @ No.100, HEMANNAKUPPE VILLAGE, KENGERI HOUBLI, BANGALORE SOUTH TALUK.	
DRAWING TITLE GROUND FLOOR PLAN	
Nos of SHEET - 04 OF 07	