




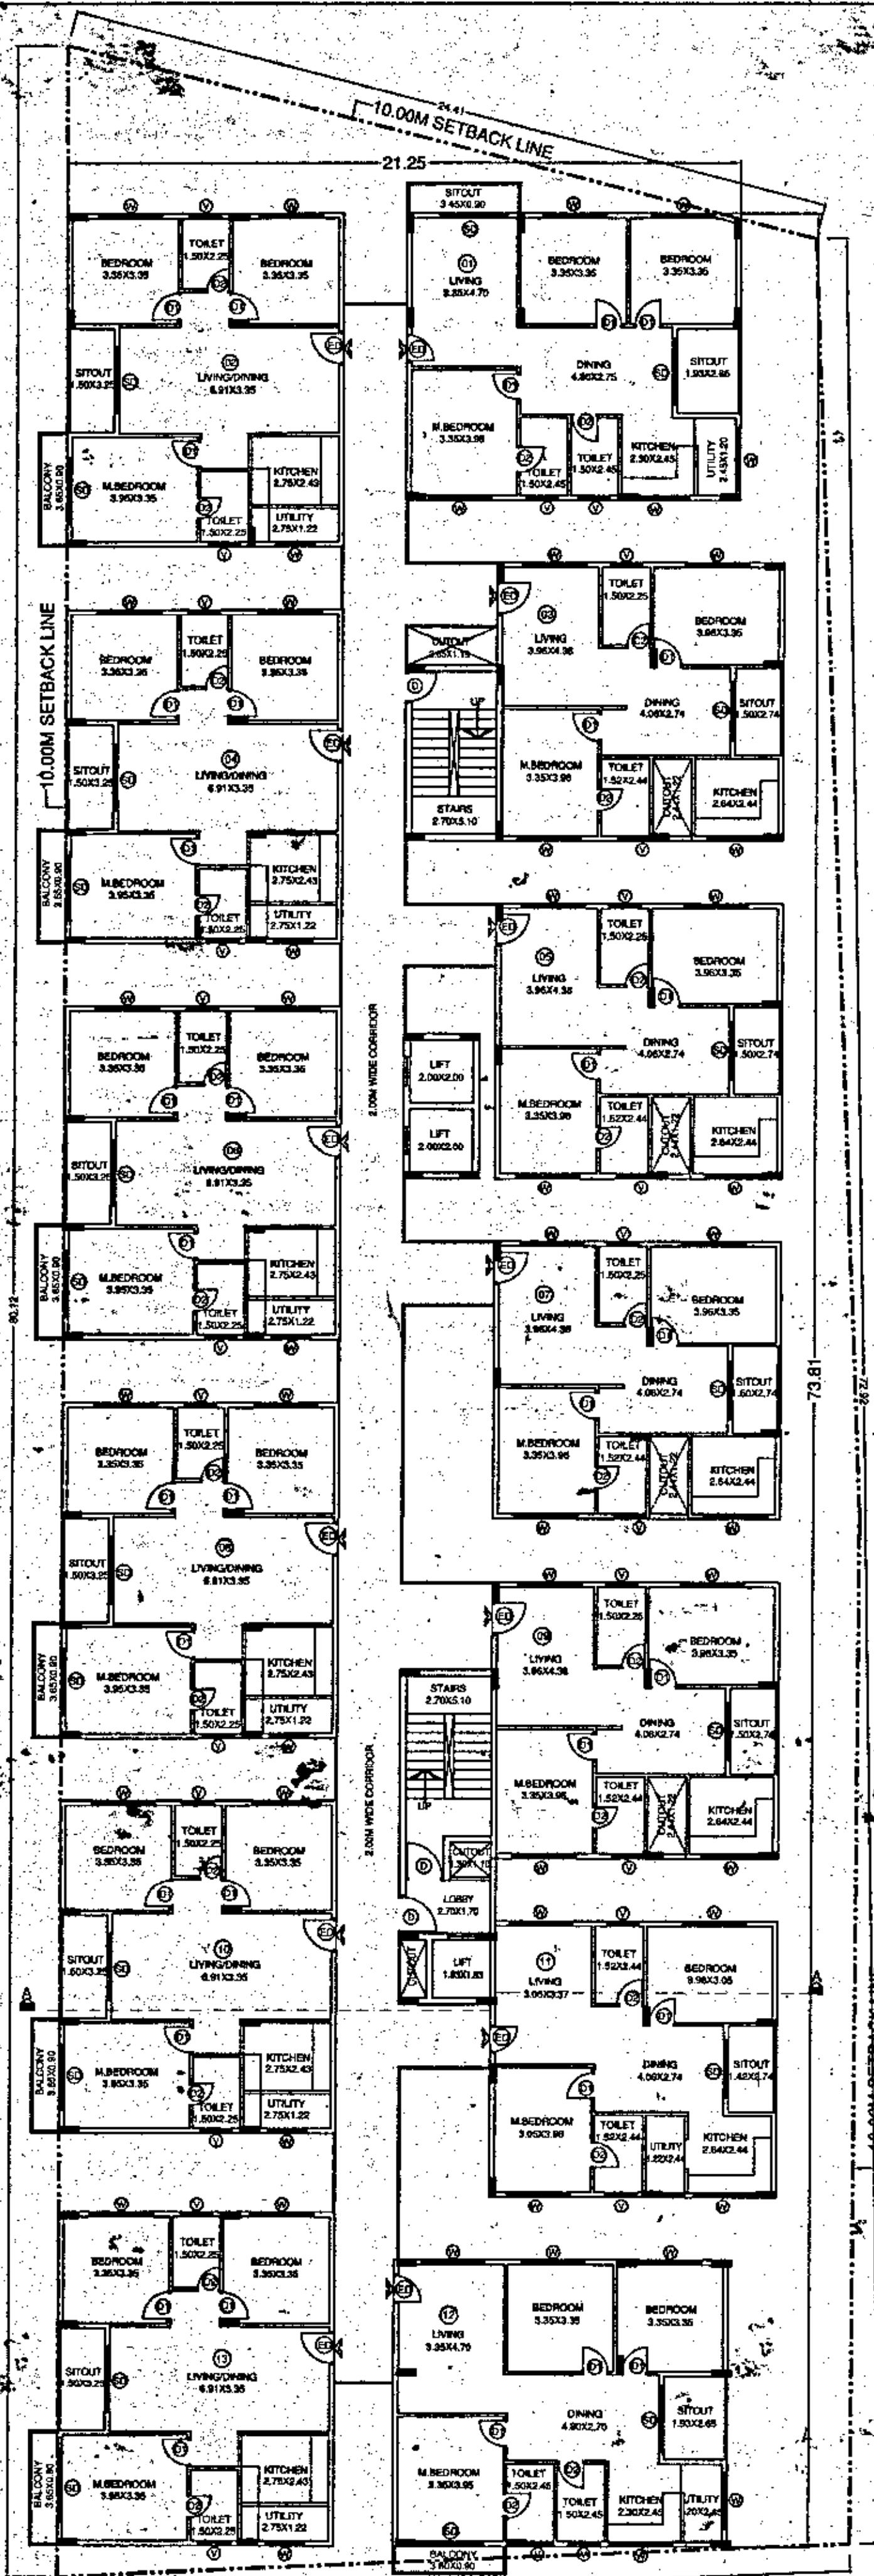


TYPICAL 2ND TO 8TH FLOOR PLAN (LVL+6.00M) To (LVL+24.00M)
NO. OF UNITS = 13X07= 91 Nos

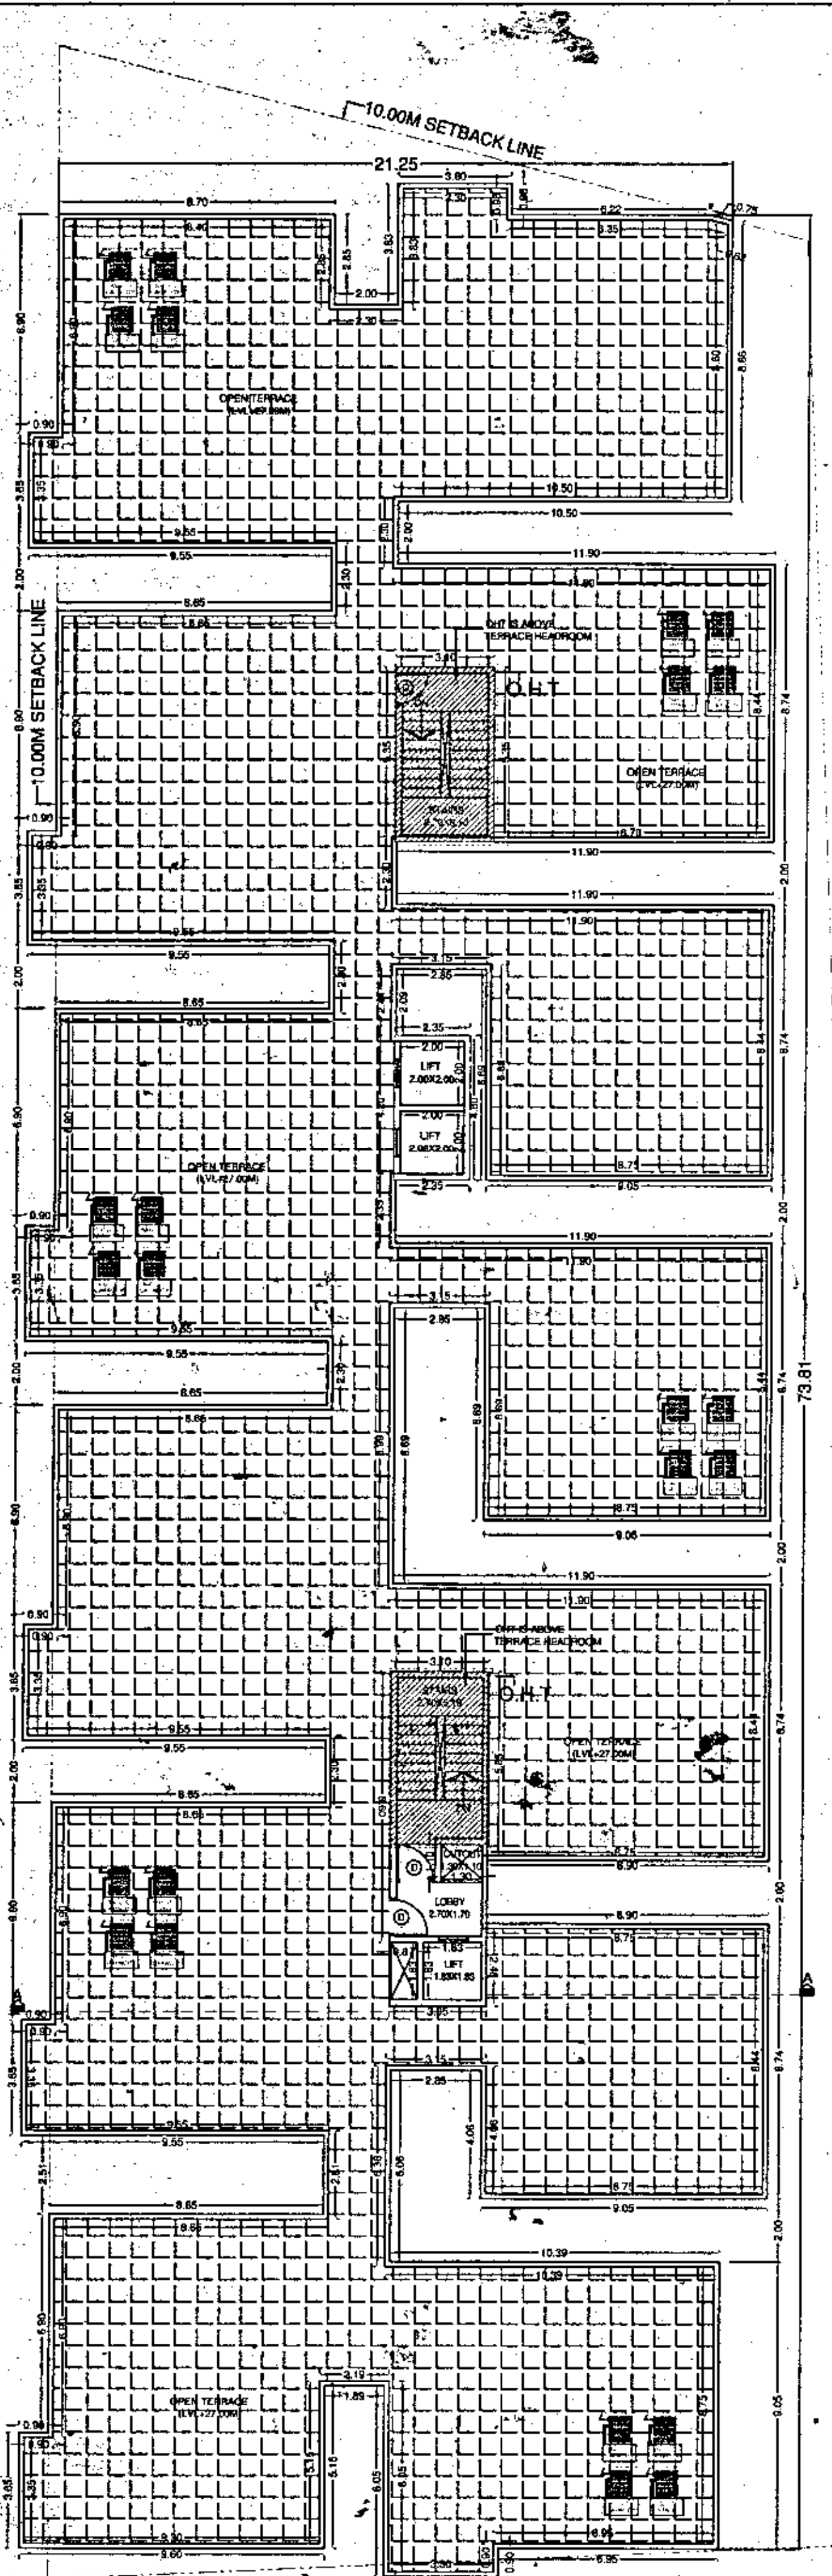

TERRACE FLOOR PLAN
(LVL+27.00M)

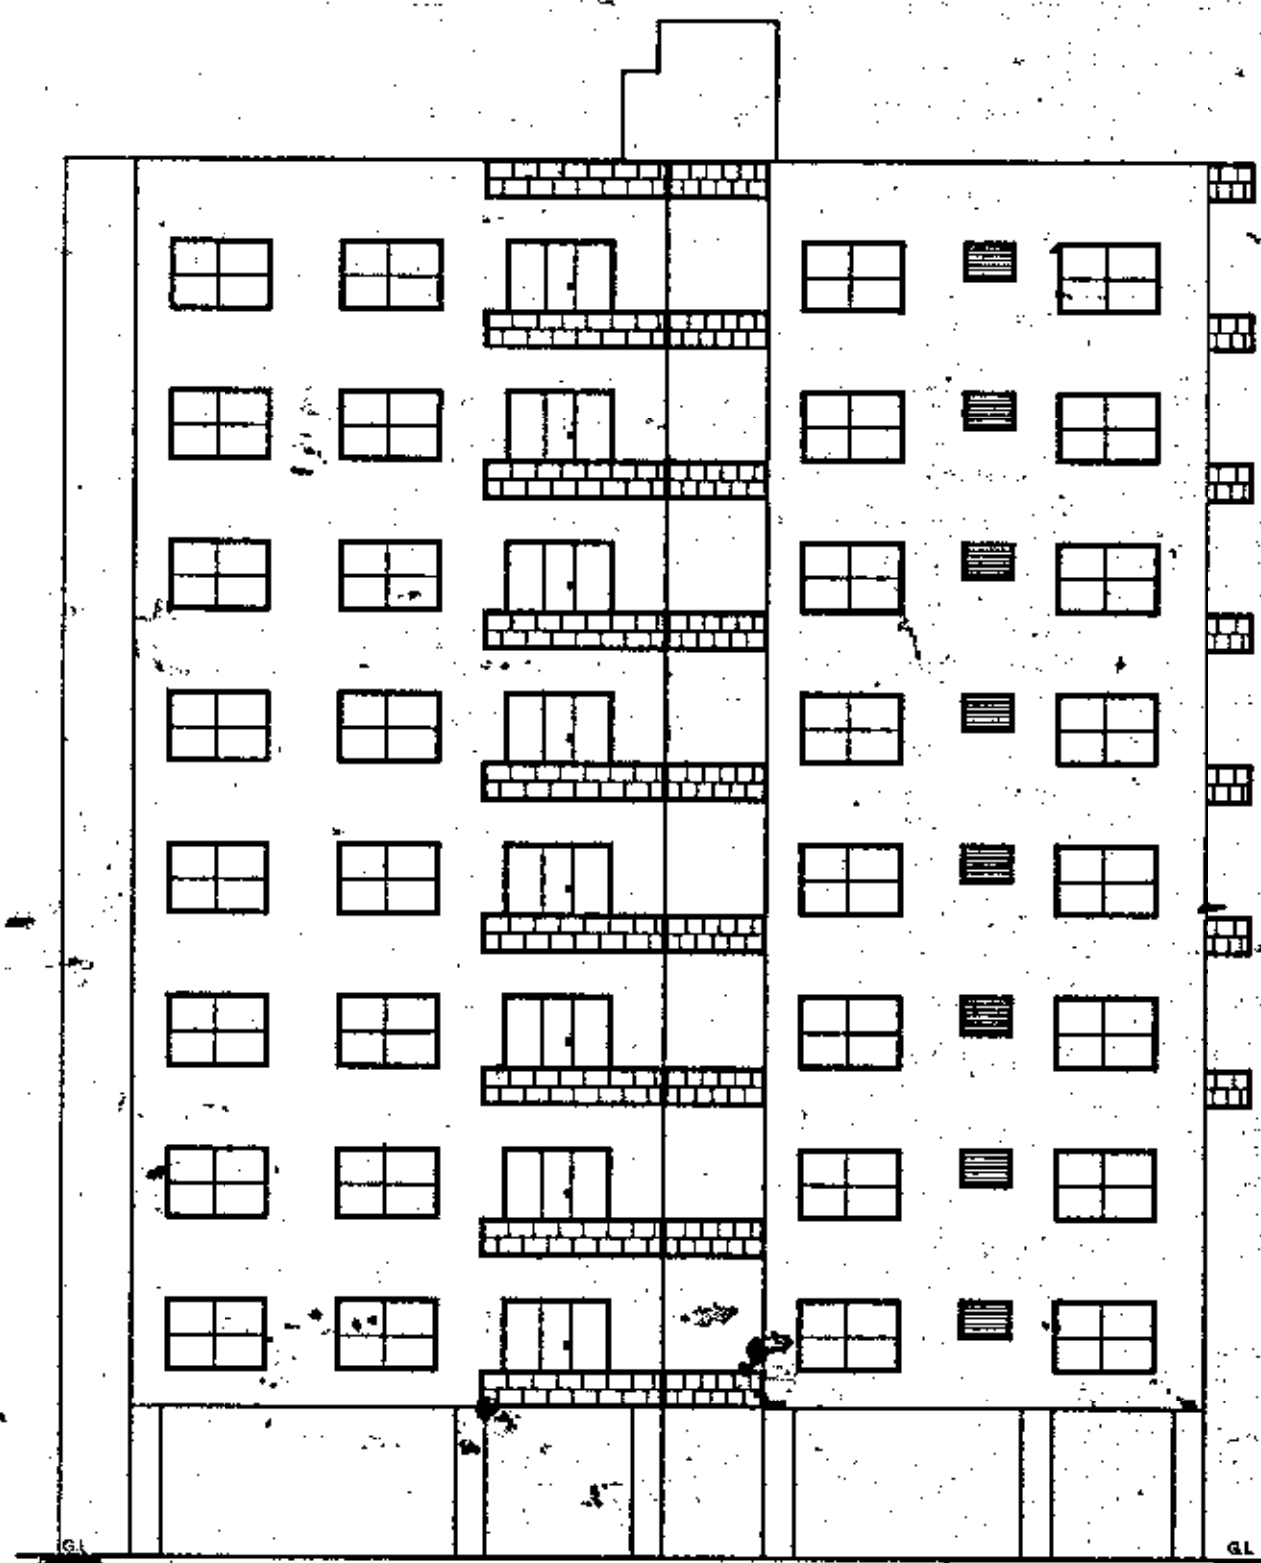

ELEVATION

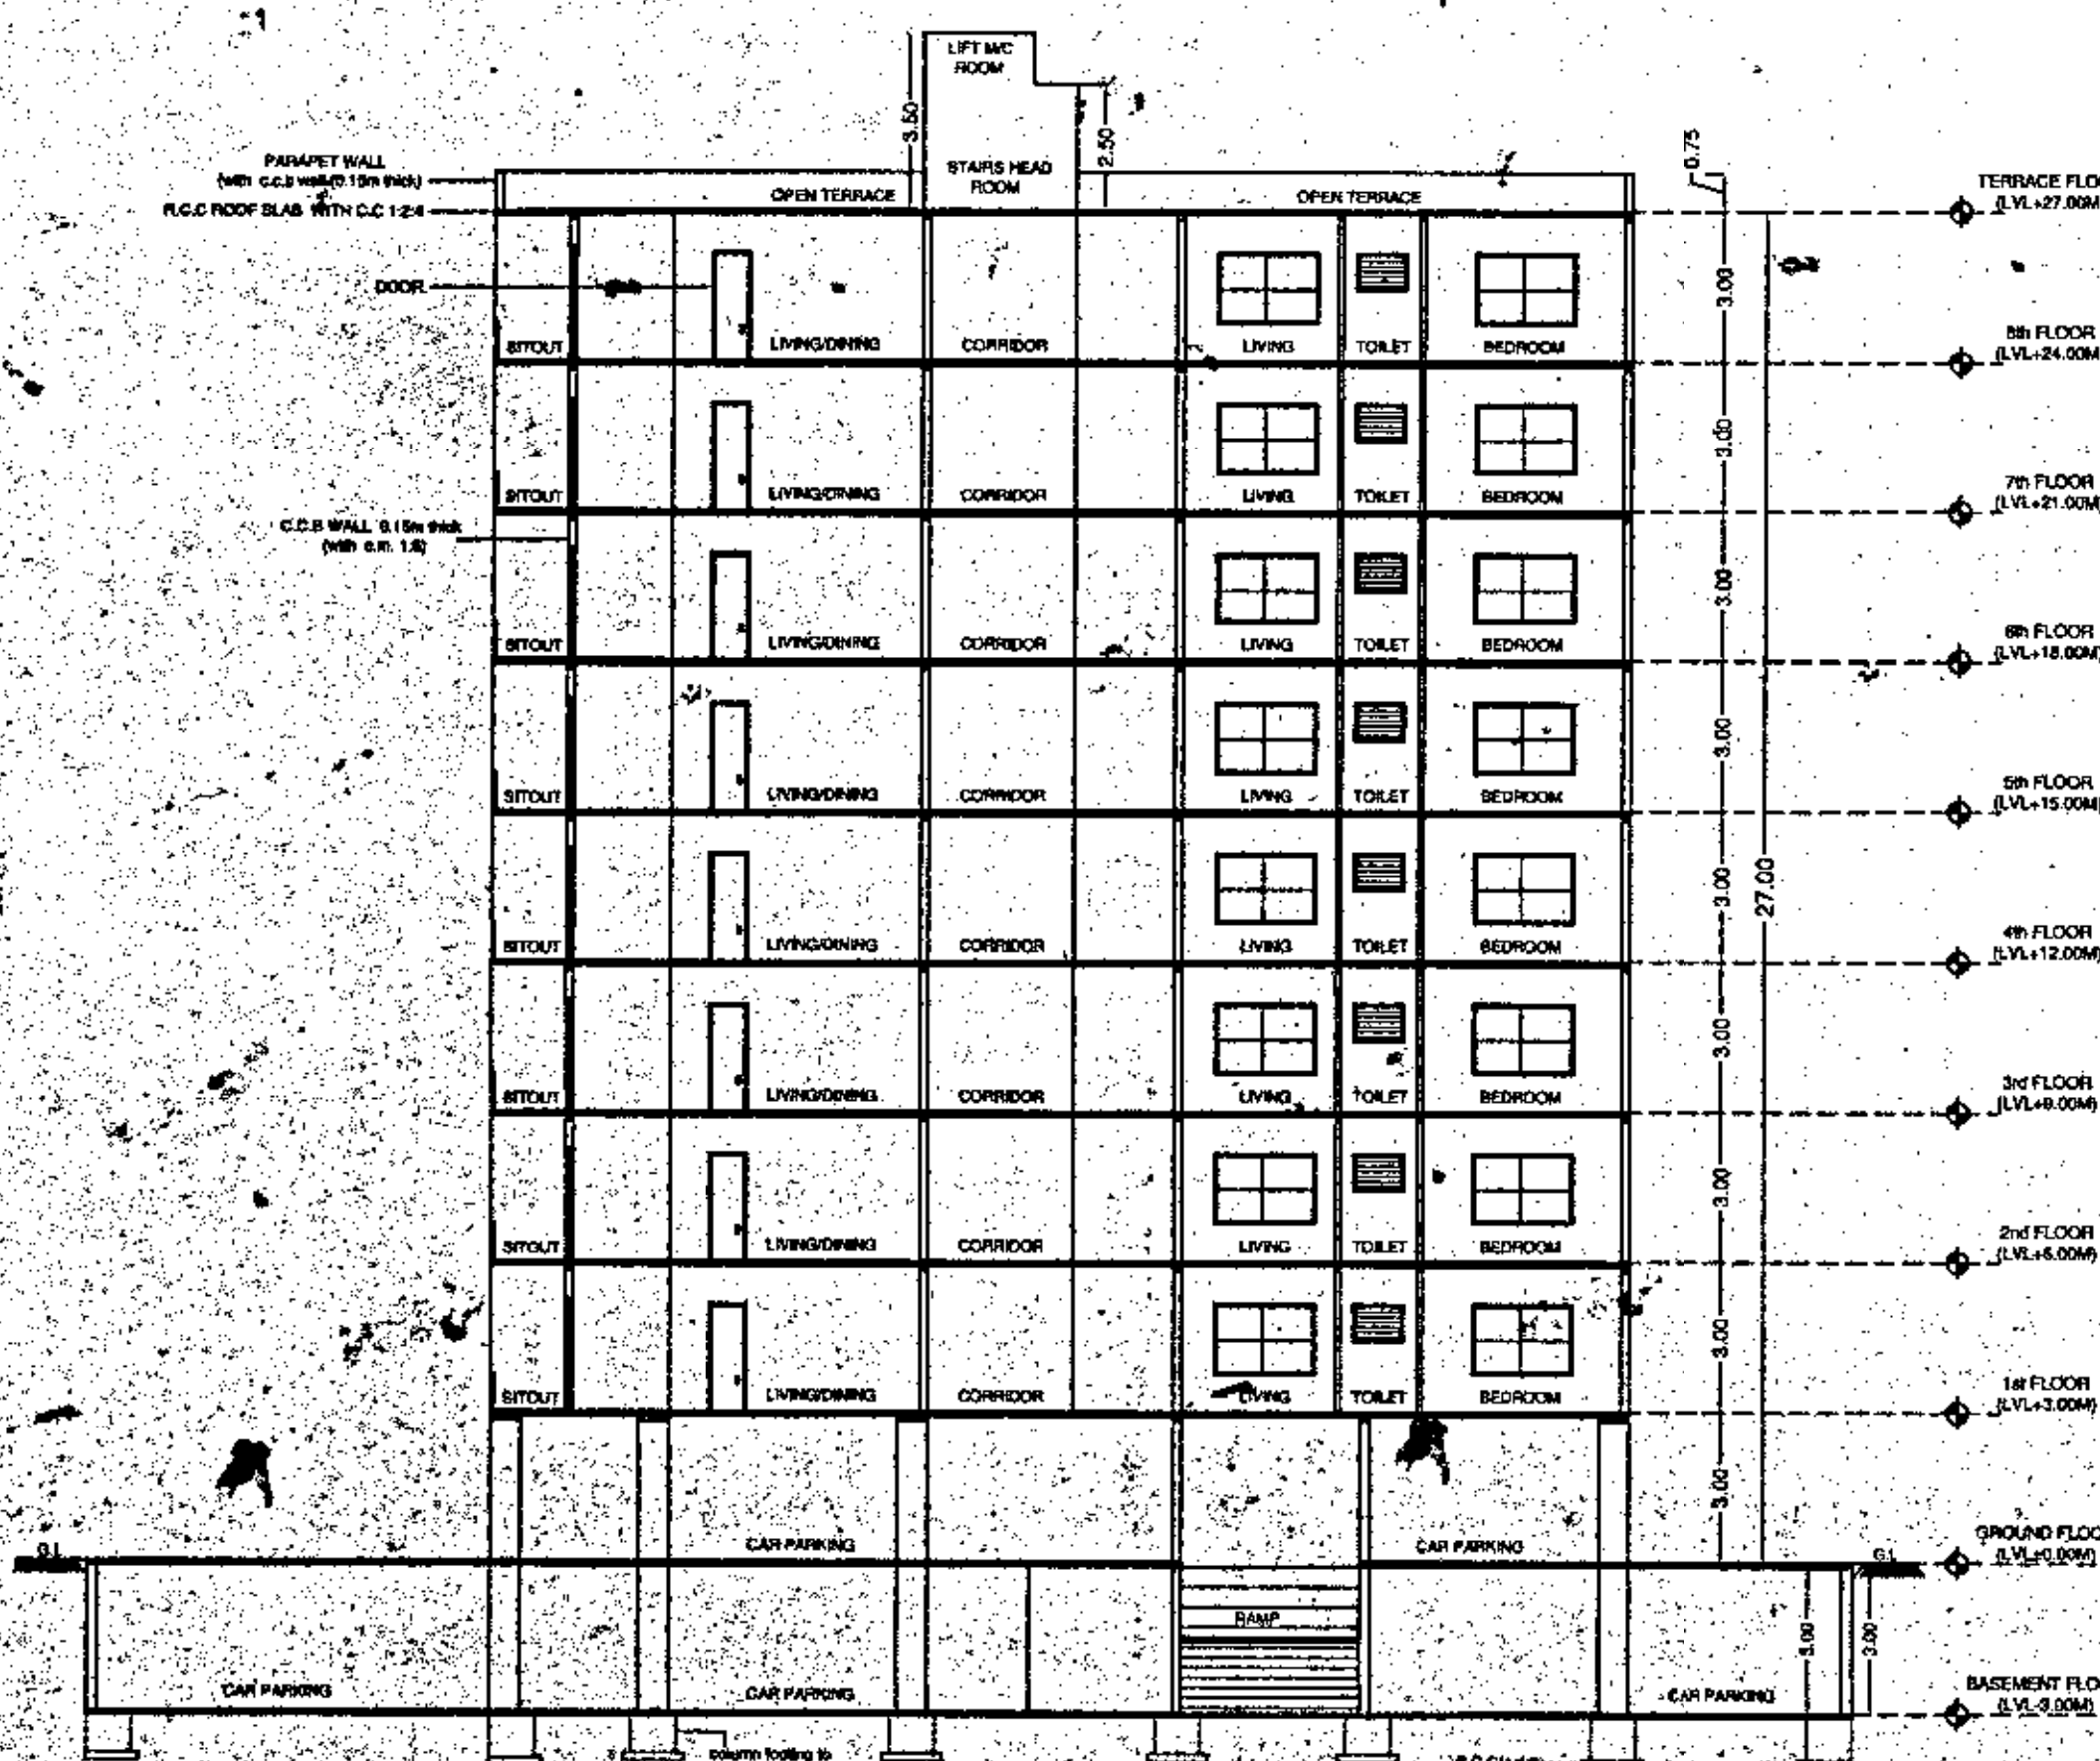

SECTION @ A-A

ಪ್ರಾಜೆಕ್ಟ್ ನಲ್ಲಿ ಸಹಿ ಹಾಕಿದವರ ಹೆಸರು
1.5.22-23 ರಿಷನ್ 0.2 DEC 2023
ಮುಖಂಡರೇ ಇದರಲ್ಲಿ ಸಹಿ ಹಾಕಬೇಕು.

SCHEDULE OF OPENINGS		
TYPE	SIZE	DESCRIPTION
ED	1.20 x 2.10	ENTRY DOOR
D	1.00 x 2.10	DOOR
D1	0.90 x 2.10	TOILET DOOR
D2	0.75 x 2.10	DOOR
SD	2.10 x 2.10	SLIDING DOOR
W	2.00 x 1.40	WINDOW
V	1.00 x 0.75	TOILET VENTILATOR

OWNER'S SIGNATURE

R. Nagaraj Reddy
M/s. ABHEE VENTURES PRIVATE LIMITED
(Rep. by Managing Director)
R. NAGARAJ REDDY



ARCHITECT'S SIGNATURE

R. Nagaraj Reddy
PRAVEEN, B.V.
Reg. No. BCC/BL-3.05-3357/2014-15
N. GANESH, B.E. FTV.
Regd Eng. B.C.C/BL-3.05-4289/17-18

PROJECT TITLE
PROPOSED RESIDENTIAL APARTMENT BUILDING AT
SY. NO. 140/1, 140/2, 140/3, IGGALUR VILLAGE,
ATTIBELE HOBLI, BANGALORE URBAN DISTRICT.

DRAWING TITLE
TYPICAL 2ND TO 8TH FLOOR PLAN
TERRACE FLOOR PLAN
SECTION & ELEVATION

SHEET NO: 04 OF 04
SCALE: 1:150

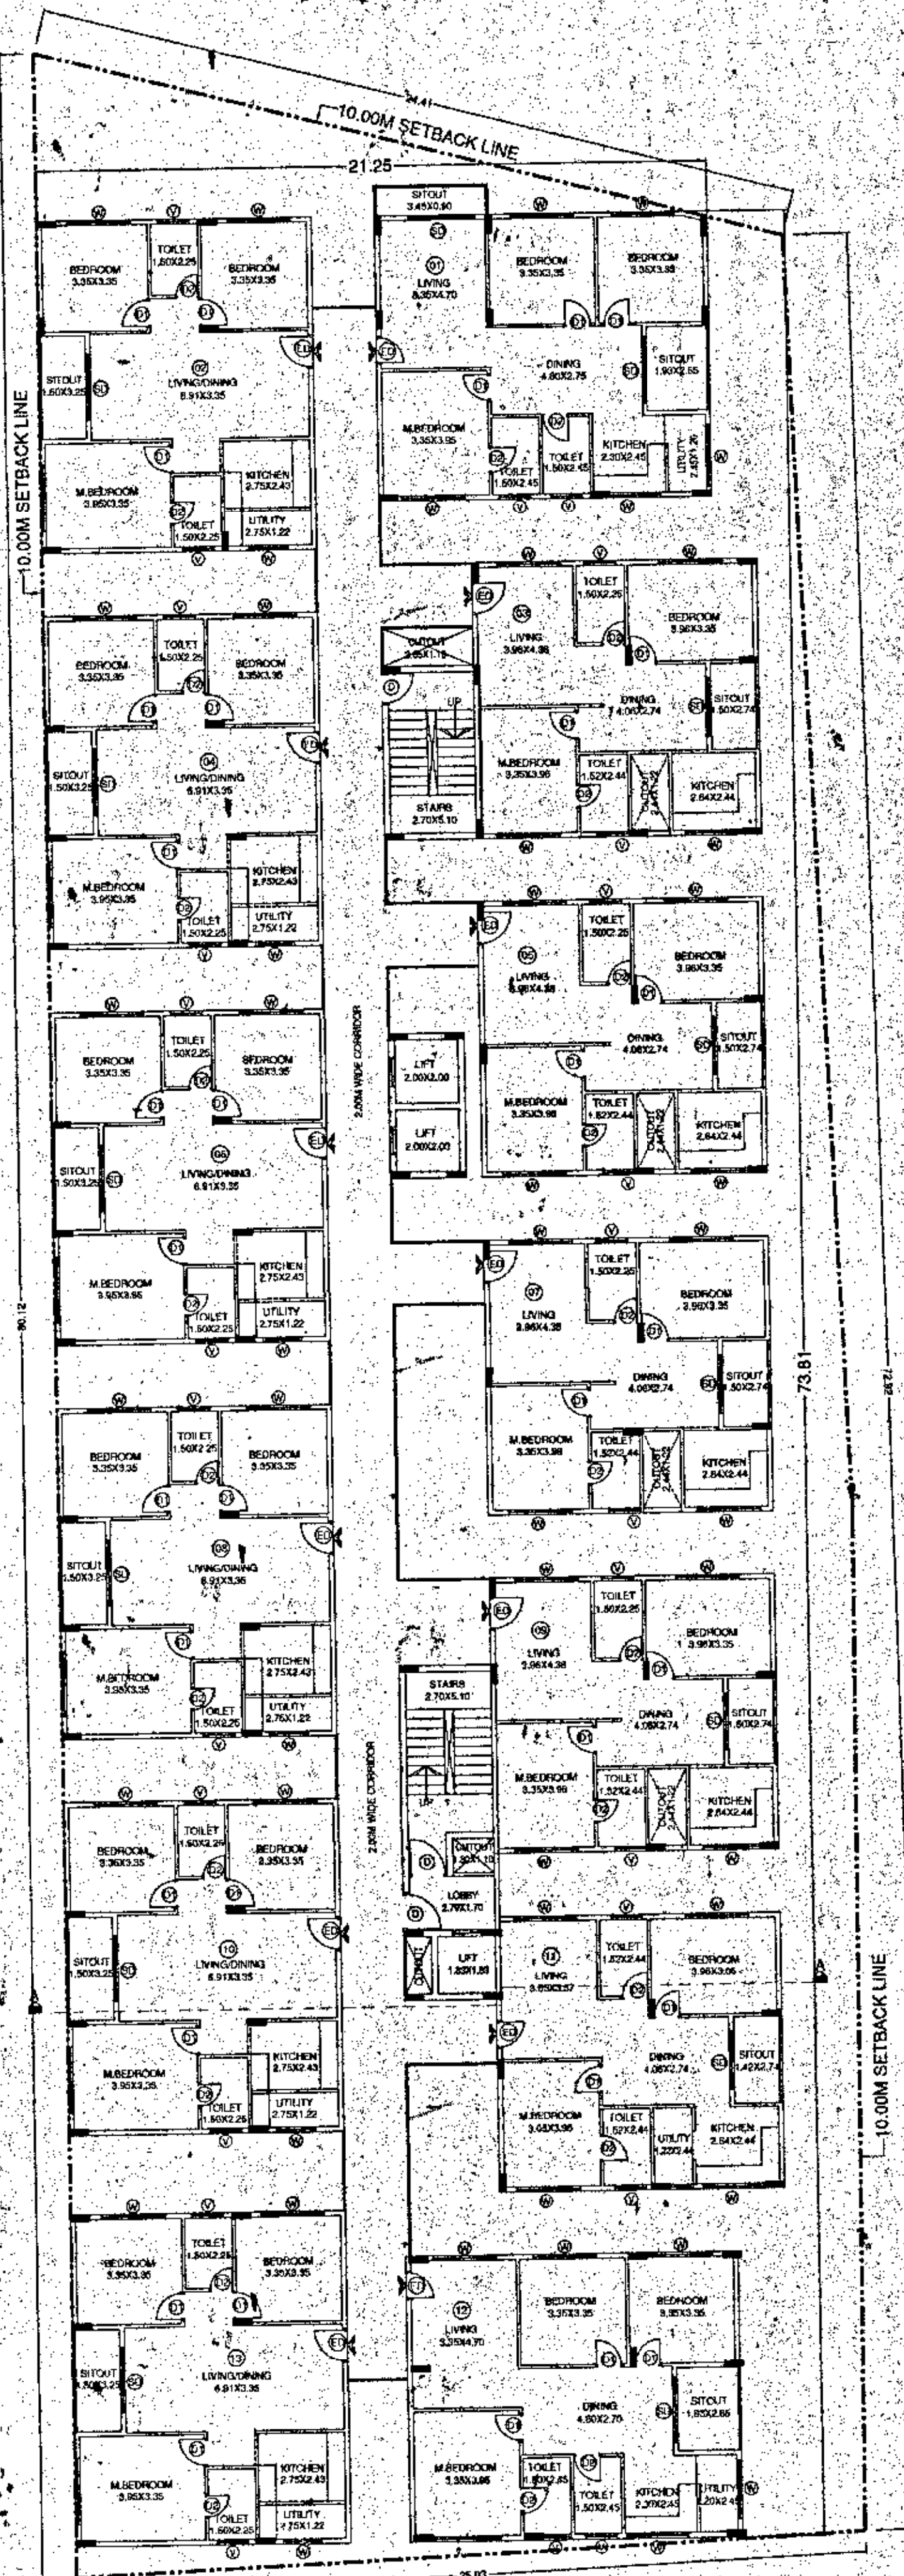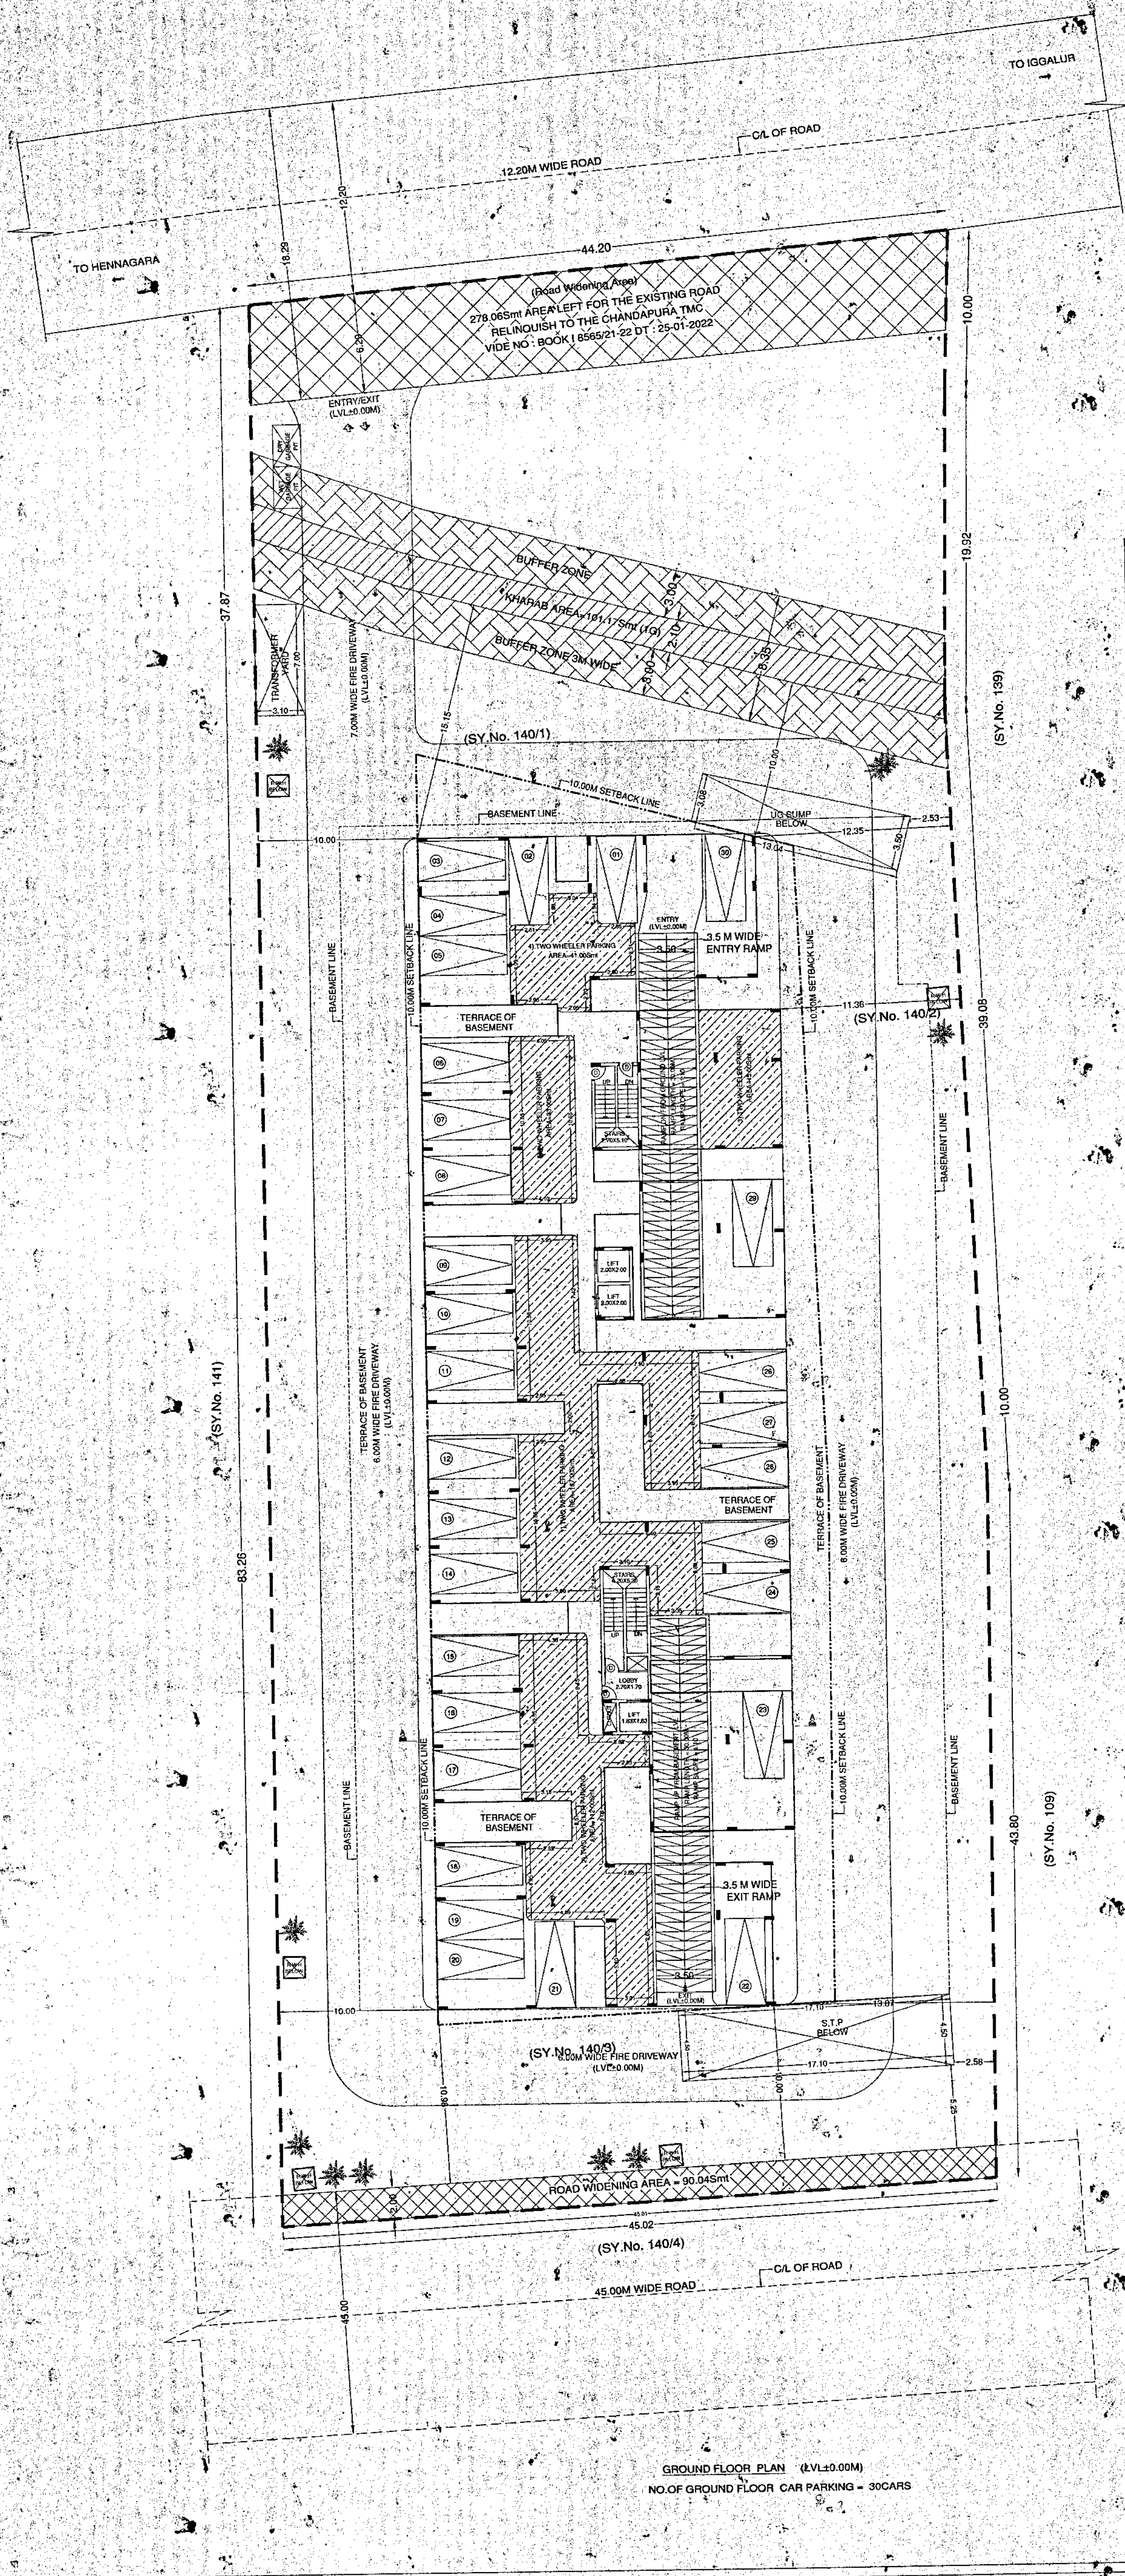

COLOR LEGEND		
SITE BOUNDARY	---	
10.00M SETBACK LINE	----	
ROAD WIDENING AREA	=====	
ROAD WHEELER PARKING AREA	=====	
SCHEDULE OF OPENINGS		
TYPE	SIZE	DESCRIPTION
ED	1.20 x 2.10	ENTRY DOOR
D	1.00 x 2.10	DOOR
TD	0.90 x 2.10	TOILET DOOR
DD	0.75 x 2.10	DOOR
SD	2.10 x 2.10	SLIDING DOOR
W	2.00 x 1.40	WINDOW
V	1.00 x 0.75	TOILET VENTILATOR

OWNERS SIGNATURE:

R. Nagesh Reddy
 M/s. ABHIE VENTURES PRIVATE LIMITED
 (Rep. by Managing Director)
 R. NAGESH REDDY

ARCHITECT'S SIGNATURE:

R. Nagesh Reddy
 PRATEEK BV
 Regd No. 50034-186-57/2014-15
 N. GANESH, B.E., P.V.
 Regd Eng B.O.C.E.L/3.0E-428997-18

PROJECT TITLE:
 PROPOSED RESIDENTIAL APARTMENT BUILDING AT
 SY.NO.140/1, 140/2, 140/3, 140/4, IGGALUR VILLAGE,
 ATTIBELE HOBLI, BANGALORE URBAN DISTRICT.

DRAWING TITLE:
 GROUND & FIRST FLOOR PLAN

SHEET NO. 03 OF 04

SCALE - 1:150

ಪ್ರಾಜೆಕ್ಟ್ ನಲ್ಲಿ ಸಹಿ ಮಾಡಿದ ದಿನಾಂಕ: 03.05.2022
 ಸಹಿ ಮಾಡಿದವರ ಹೆಸರು: R. NAGESH REDDY