




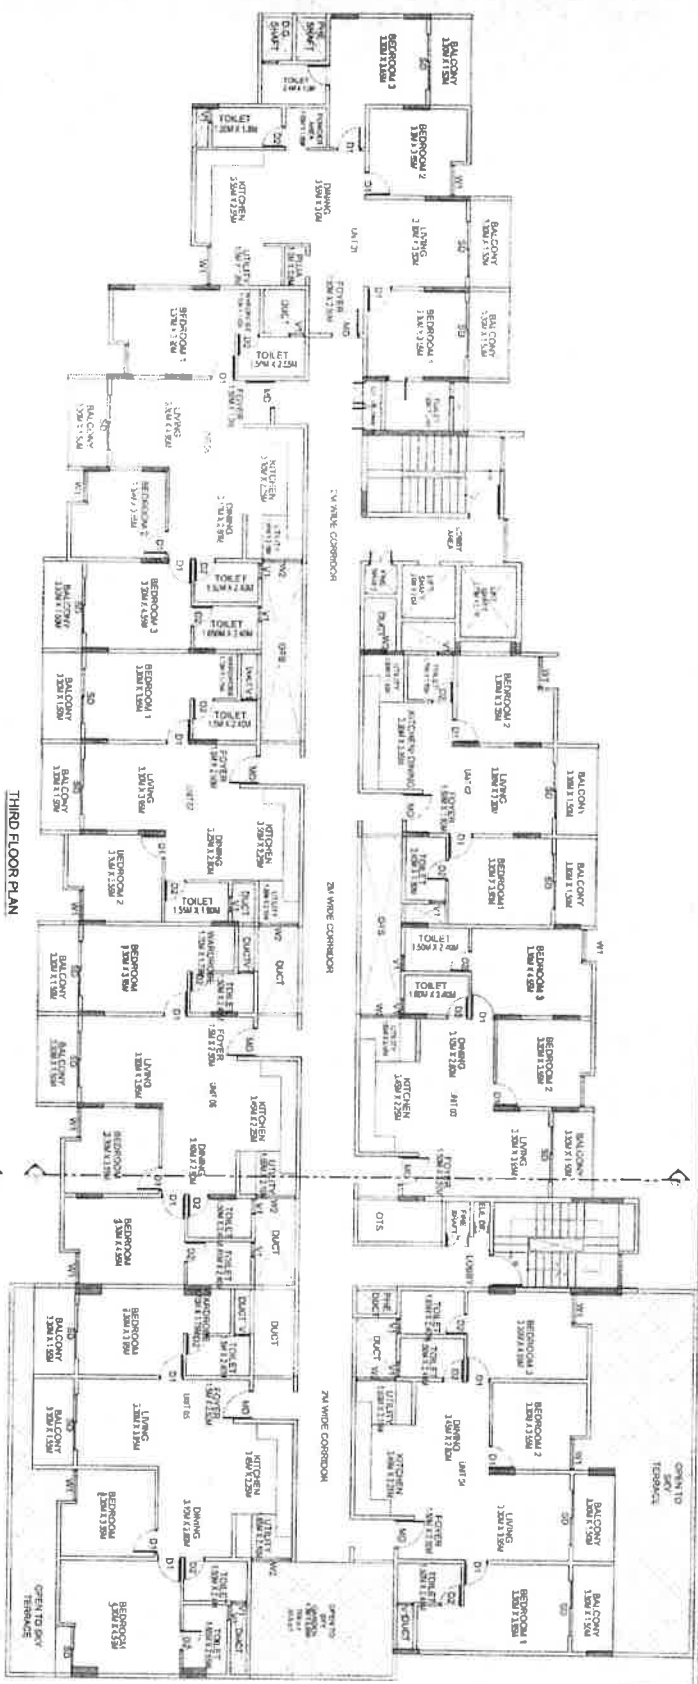

THIRD FLOOR PLAN

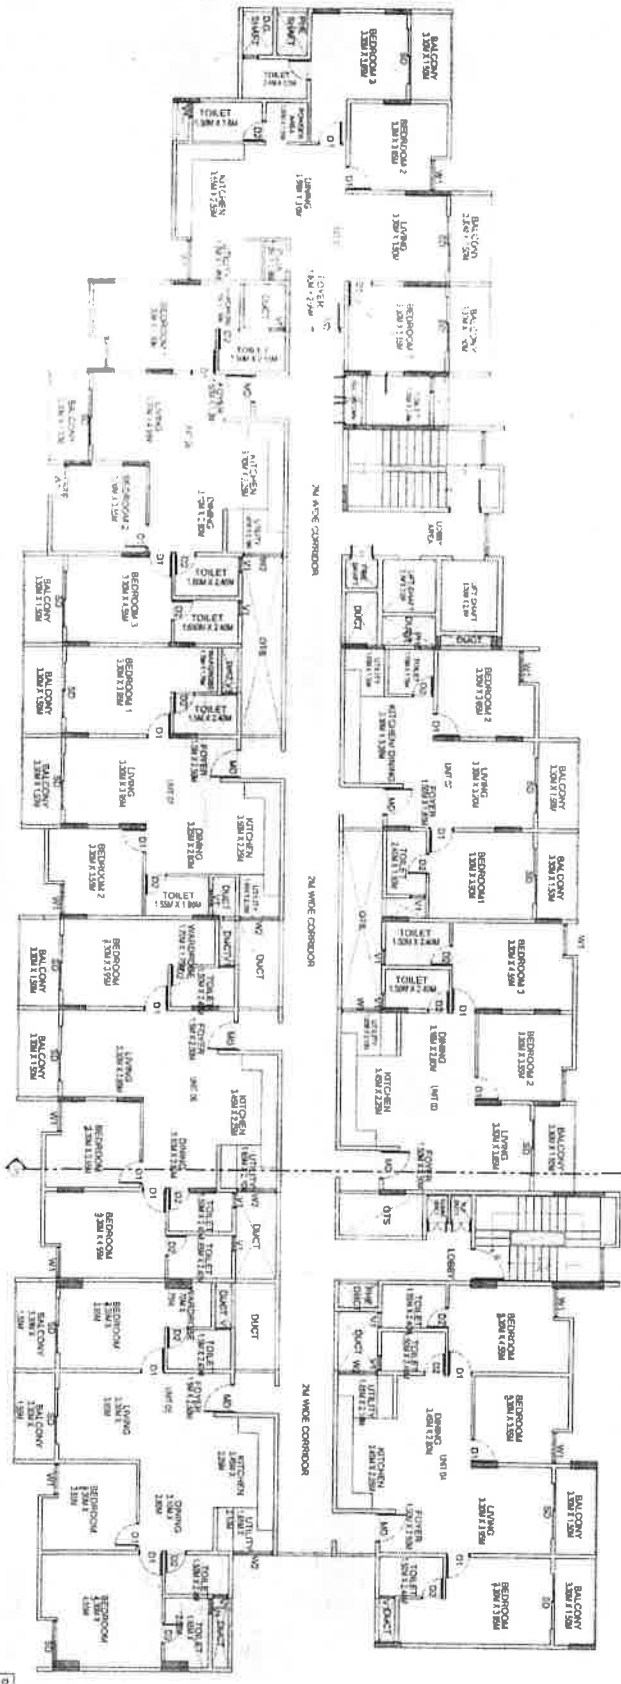

TYPICAL FLOOR PLAN
4TH TO 8TH FLOOR PLAN

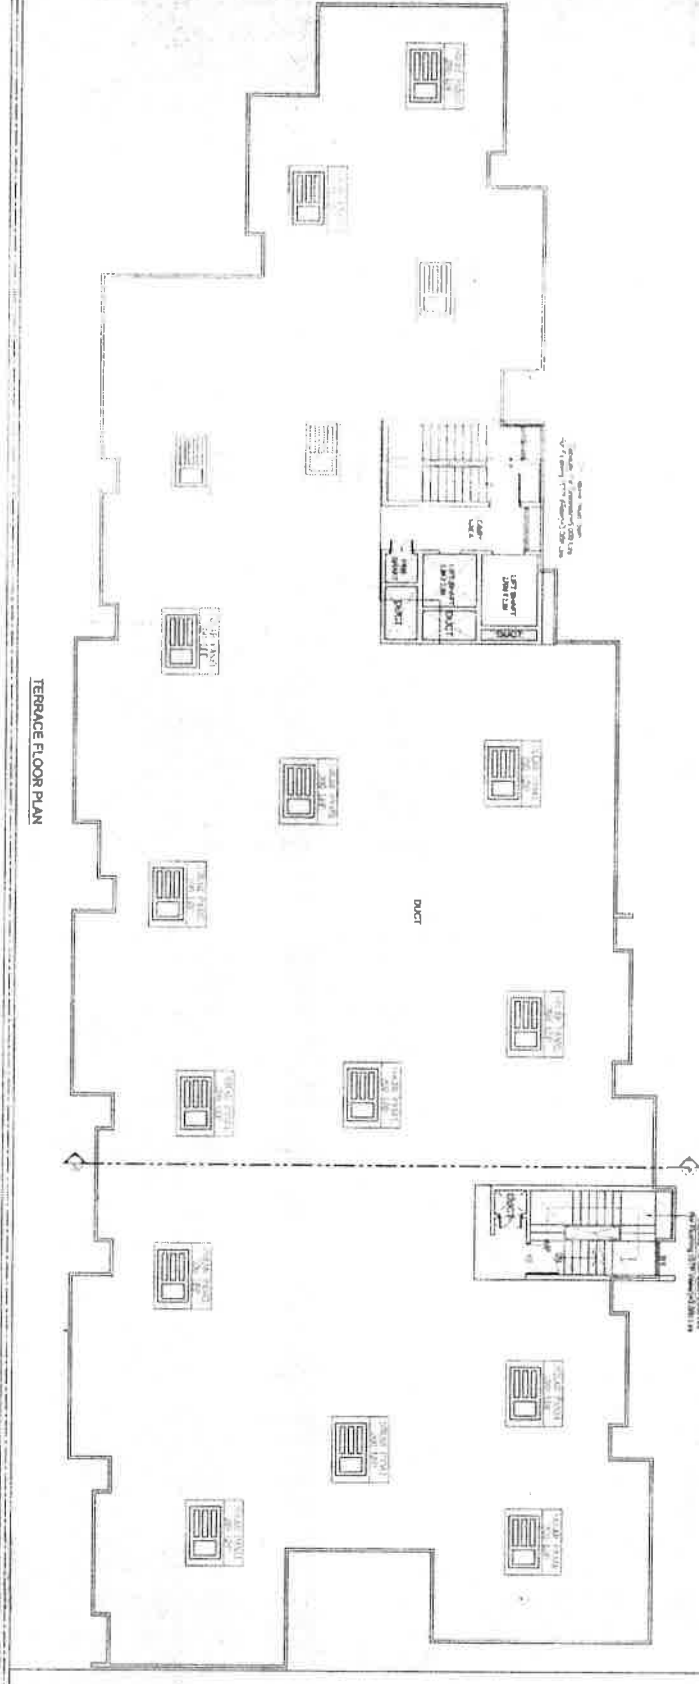

TERRACE FLOOR PLAN

LAND AREA = 1 ACRE = 4356 sq ft				
LOT	AREA	PERCENT	PERCENT	PERCENT
1	0.20	4.57	0.20	4.57
2	0.20	4.57	0.20	4.57
[illegible][illegible][illegible]

ALL DIMENSIONS ARE IN METERS
SCALE: 1:50
OWNER:-
3RD FLOOR PLAN
TYPICAL 4TH FLOOR PLAN
TERRACE FLOOR PLAN
PROPOSED RESIDENTIAL APARTMENT IN AT
IN OLD SY NO.23
BEHANGI MAHTTA NO.1502001/010050456
(1985/22)
SOURABHA VILLAGE, NEWA, TALUK
SUDHARMA, DISTRICT
BANGALORE URBAN DISTRICT
OWNERS SIGNATURE

Ms. BRINCES & LUSTINES PROJECTS LLP
Rep by Mr. V. NIRMAL FOR VERGADOPAL REDDY
ARCHITECTS SIGNATURE

[illegible]