


Sanctioned No. B.P. Pimpri/Endorsement/2023
Subject to conditions mentioned in the
Office Order No. 10/01/2023
Pimpri
Date: 10/01/2023




O. C. Signed by
City Engineer


By *[Signature]*
Building Permission Dept.
PCMC, Pimpri, Pune-18

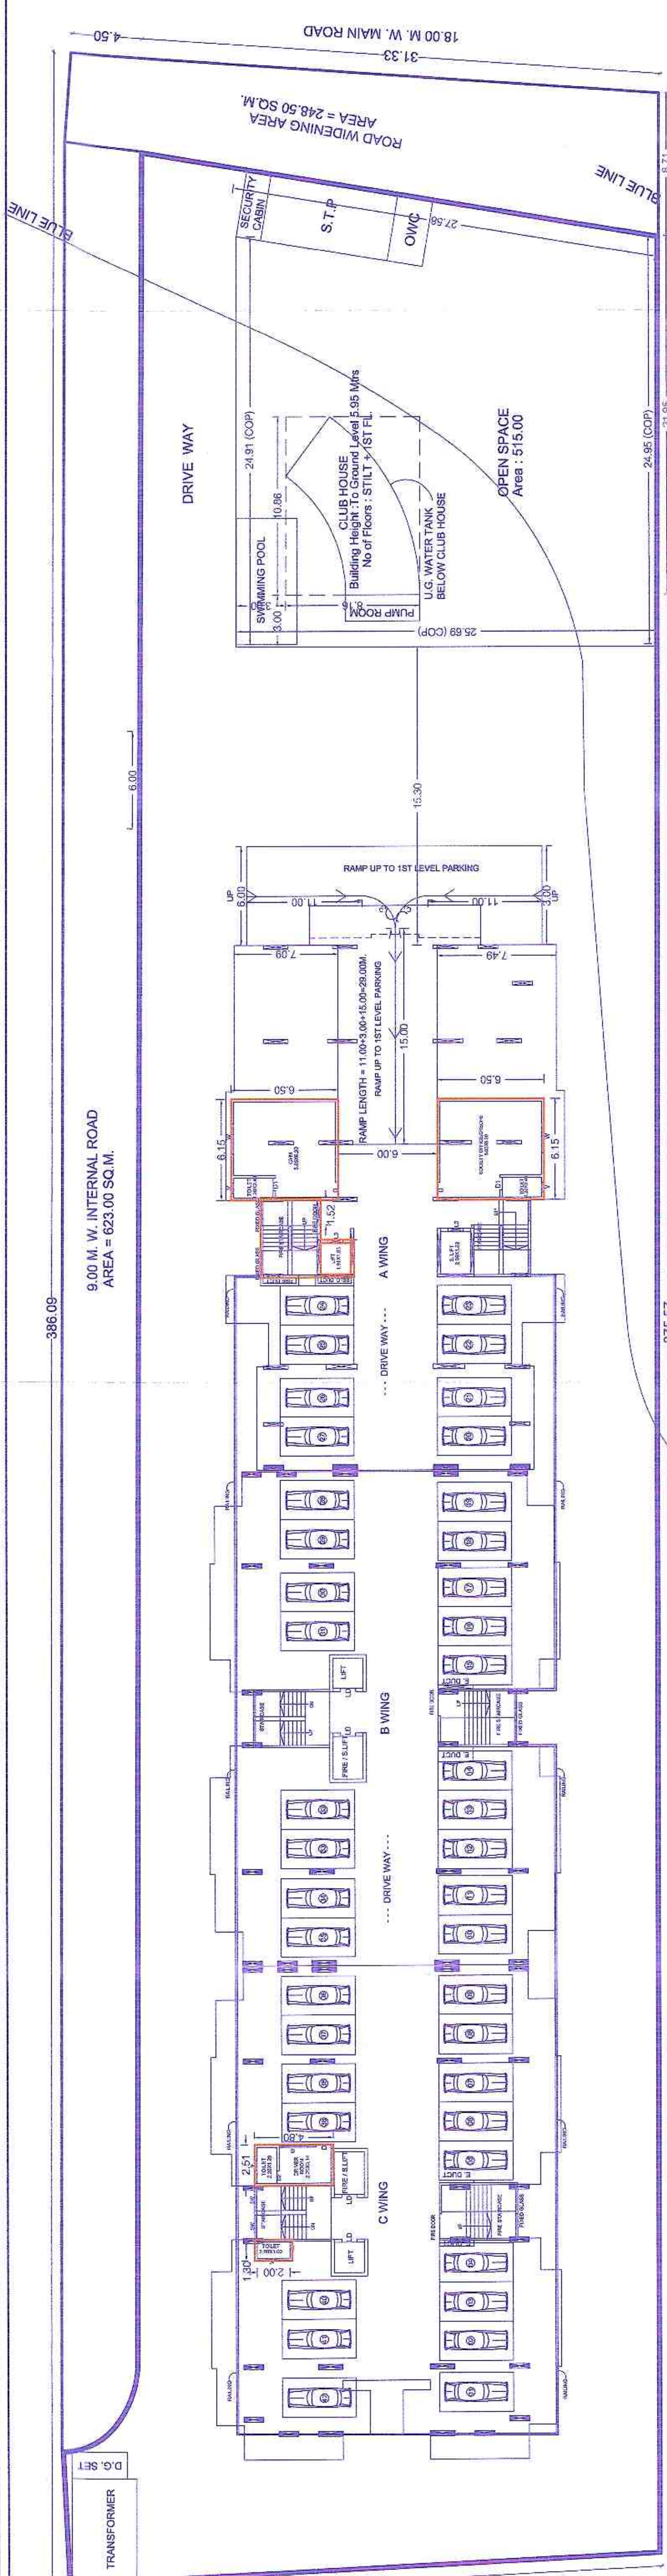

1ST LEVEL PARKING FLOOR PLAN SCALE 1:200

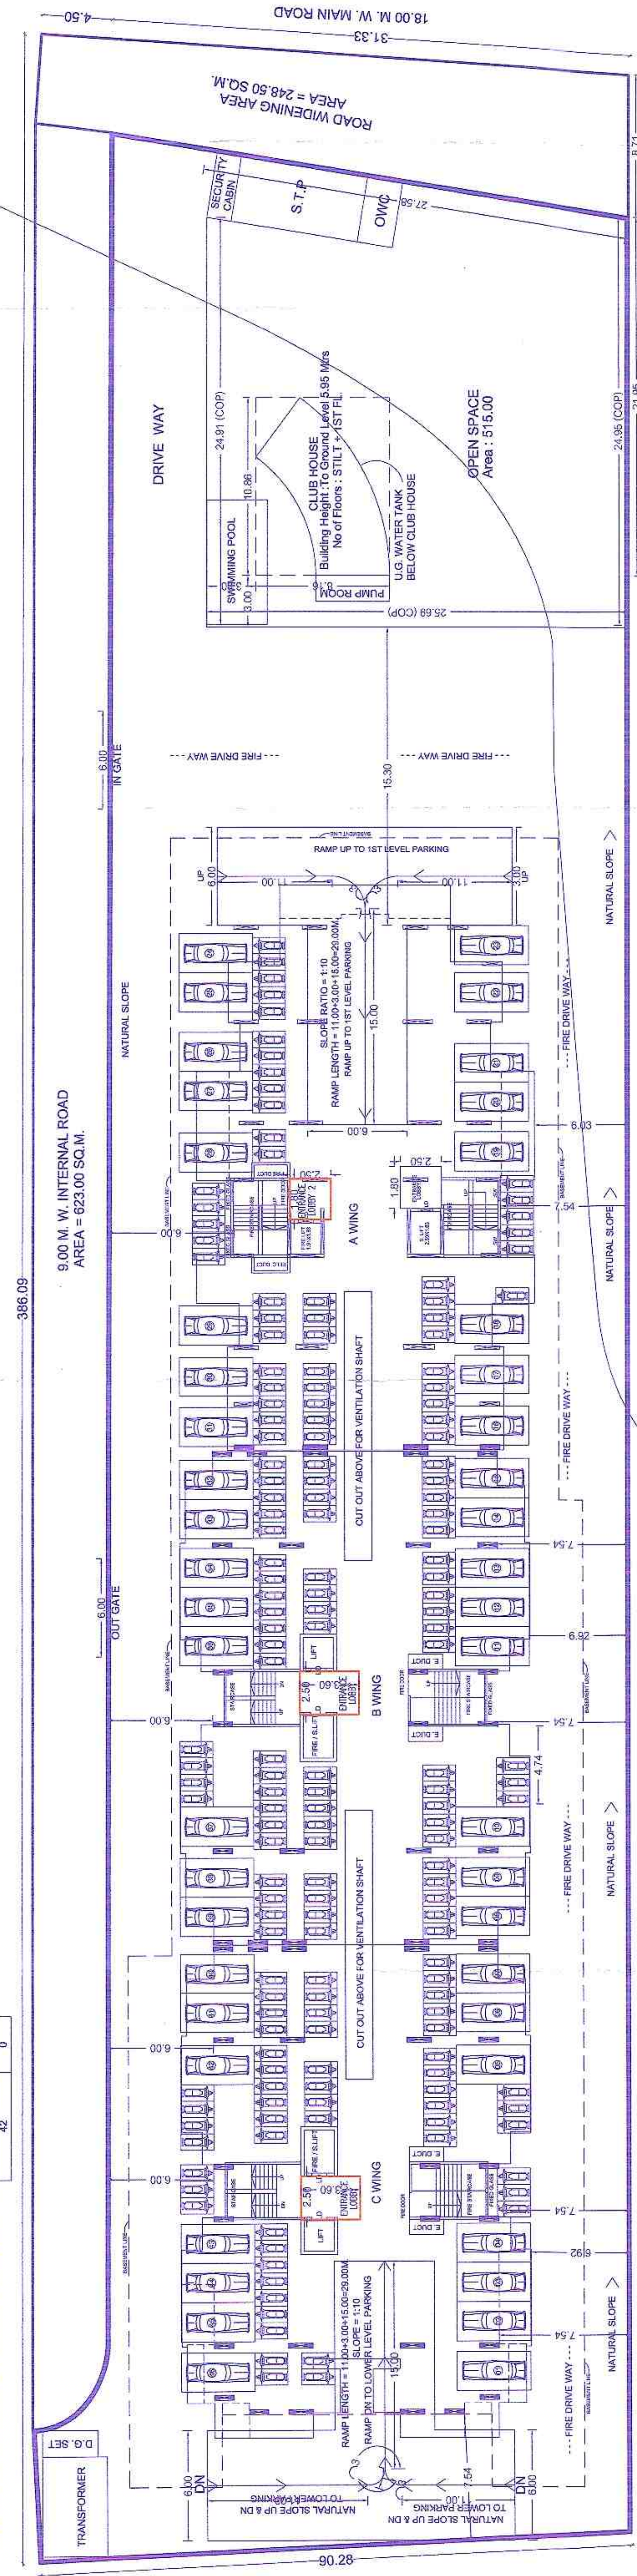

GROUND / PARKING FLOOR PLAN SCALE 1:200

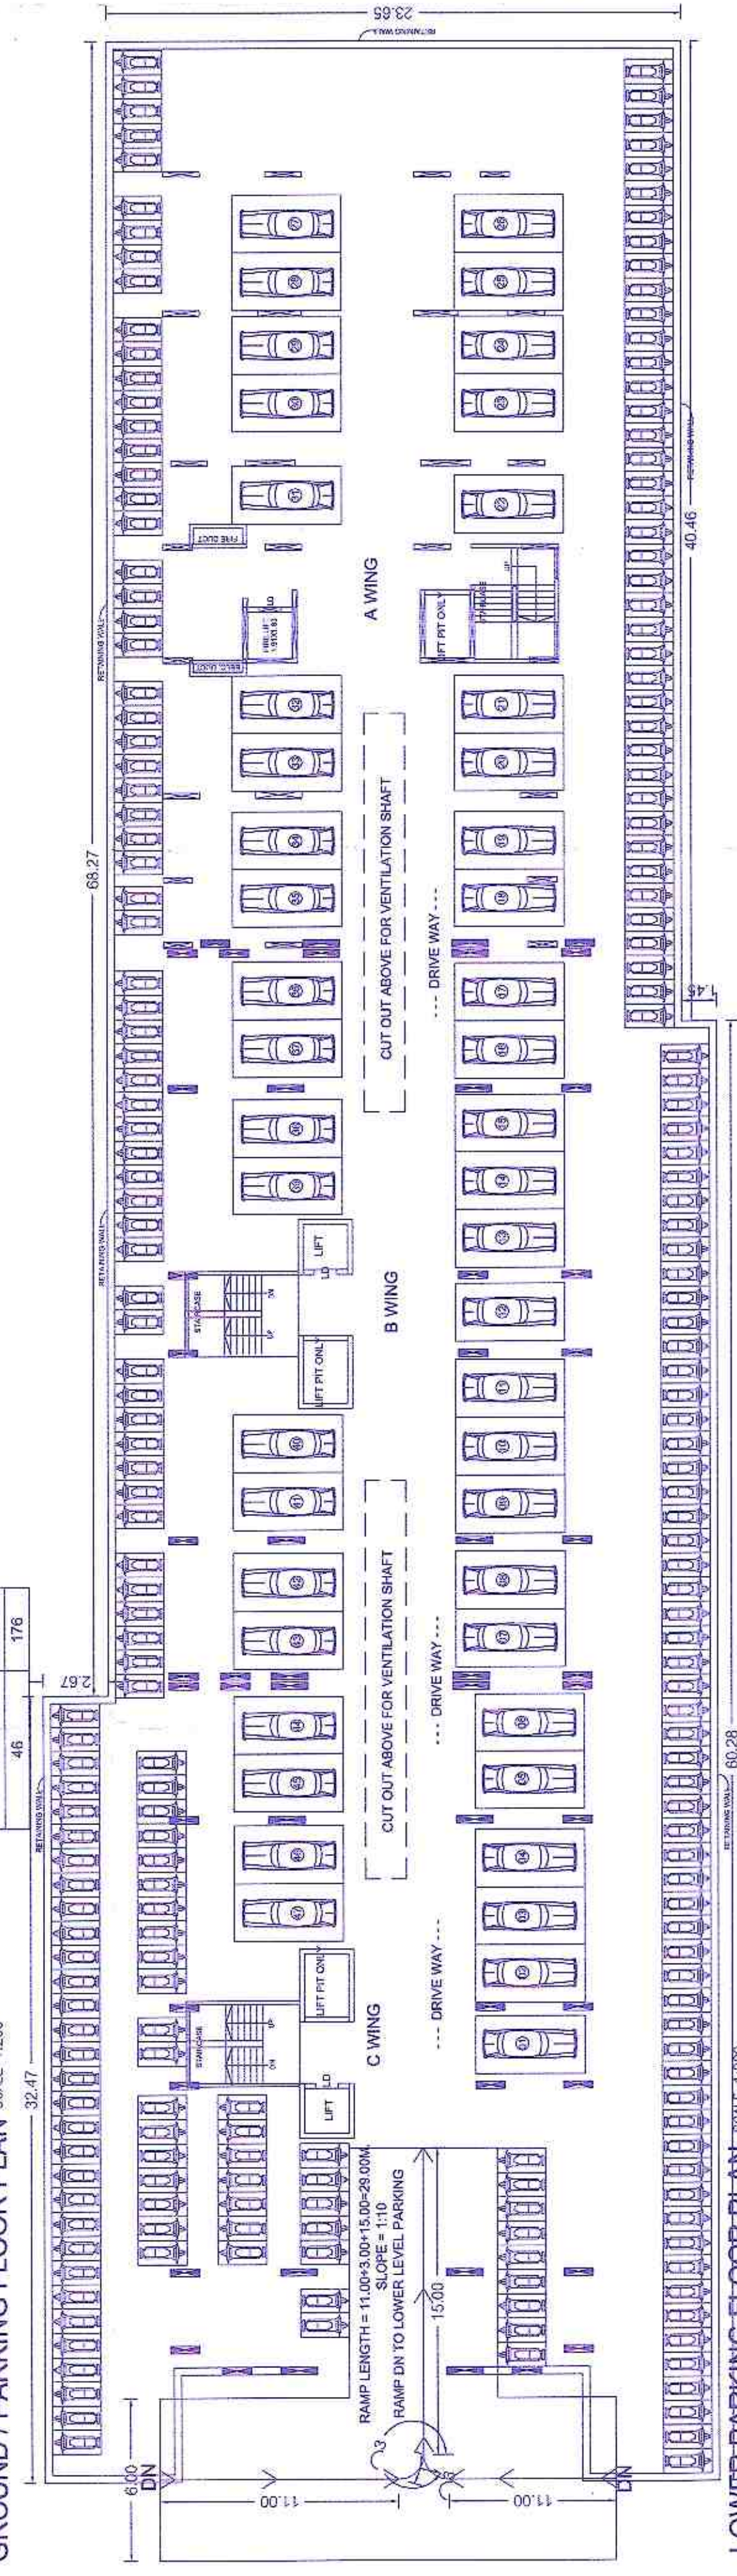

LOWER PARKING FLOOR PLAN SCALE 1:200

PROPOSED RESIDENTIAL BUILDING ON
S.NO. 16/1A/18/19, PLOT NO. 1,2,3,4,5,12(L),15 &16
C.T.S.NO. 522(P), 522(P)
PIMPLE SAUNDAGAR, PUNE.

ARCHITECT L. ENGINEER

AR. SANGRAM SALUNKE
CA/18/9/601

M/S. FUTURISTIC ABODES THROUGH
MR. VIVEK MULCHANDANI

ARCHITECT

OWNERS SIGN

PROJECTION STUDIO
ARCHITECTURAL DESIGN SOLUTIONS
AR. ABHILASH DAWADAR, AR. SANGRAM SALUNKE
CART. NO. 102 - 2582033 SSS, P.F. SNA 12/1/A
3RD FLOOR JAWAHAR NERDE BUILDING/FLAT : 07

DATE 18.10.2022

SCALE 1:100

CHECK BY Sangram Sir

PROPOSED PARKING
CAR 47
SCOOTER 182