
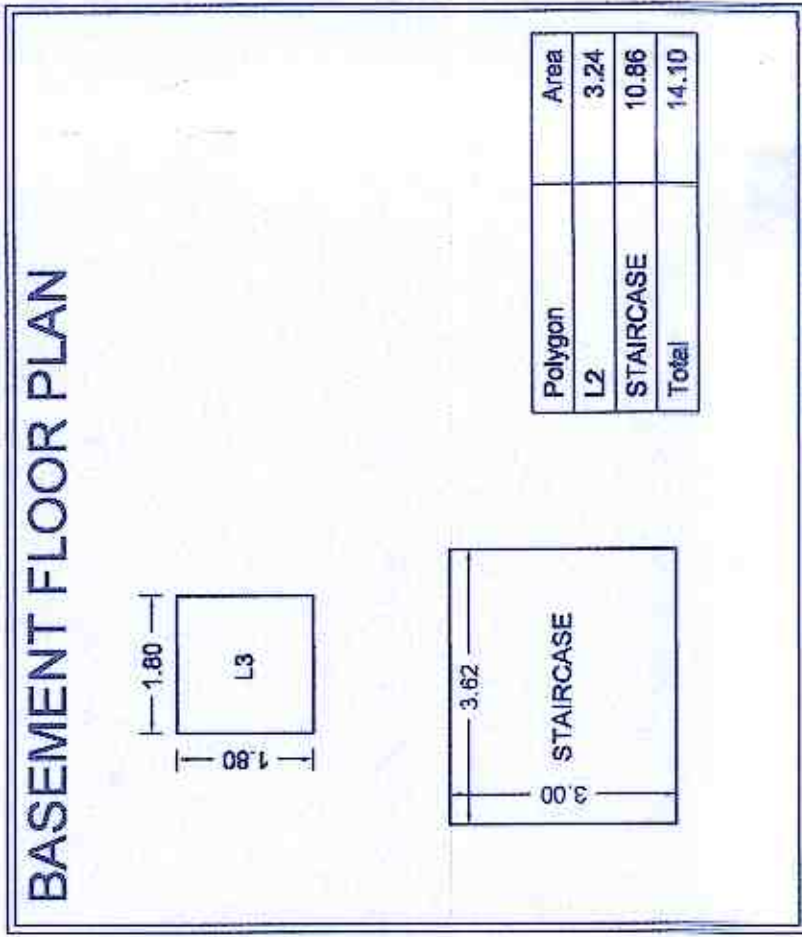


BUILDING: B1 BUILDING
STAMP OF APPROVAL




Sanctioned No. B.P. Layout/Dudgaon/03/2013 dated: 17/10/2013
Sanctioned No. B.P. Layout/Dudgaon/03/2013 dated: 17/10/2013
O.C. Signed by
City Engineer

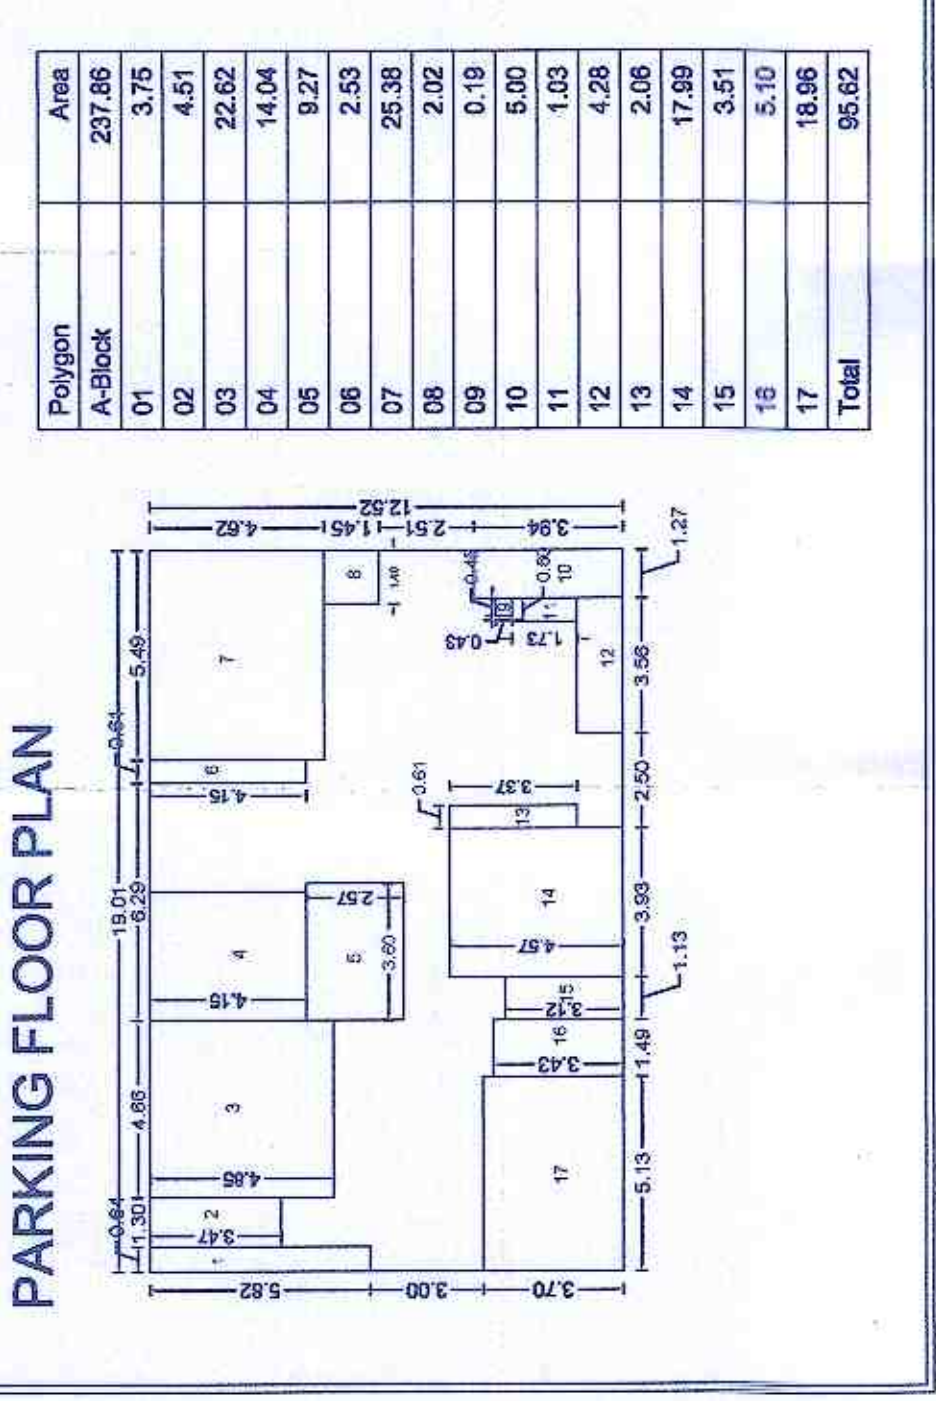


TYPICAL - 2ND,3RD,4TH,5TH,6TH,7TH, 9TH,10TH,11TH,13TH&14TH FLOOR PLAN,

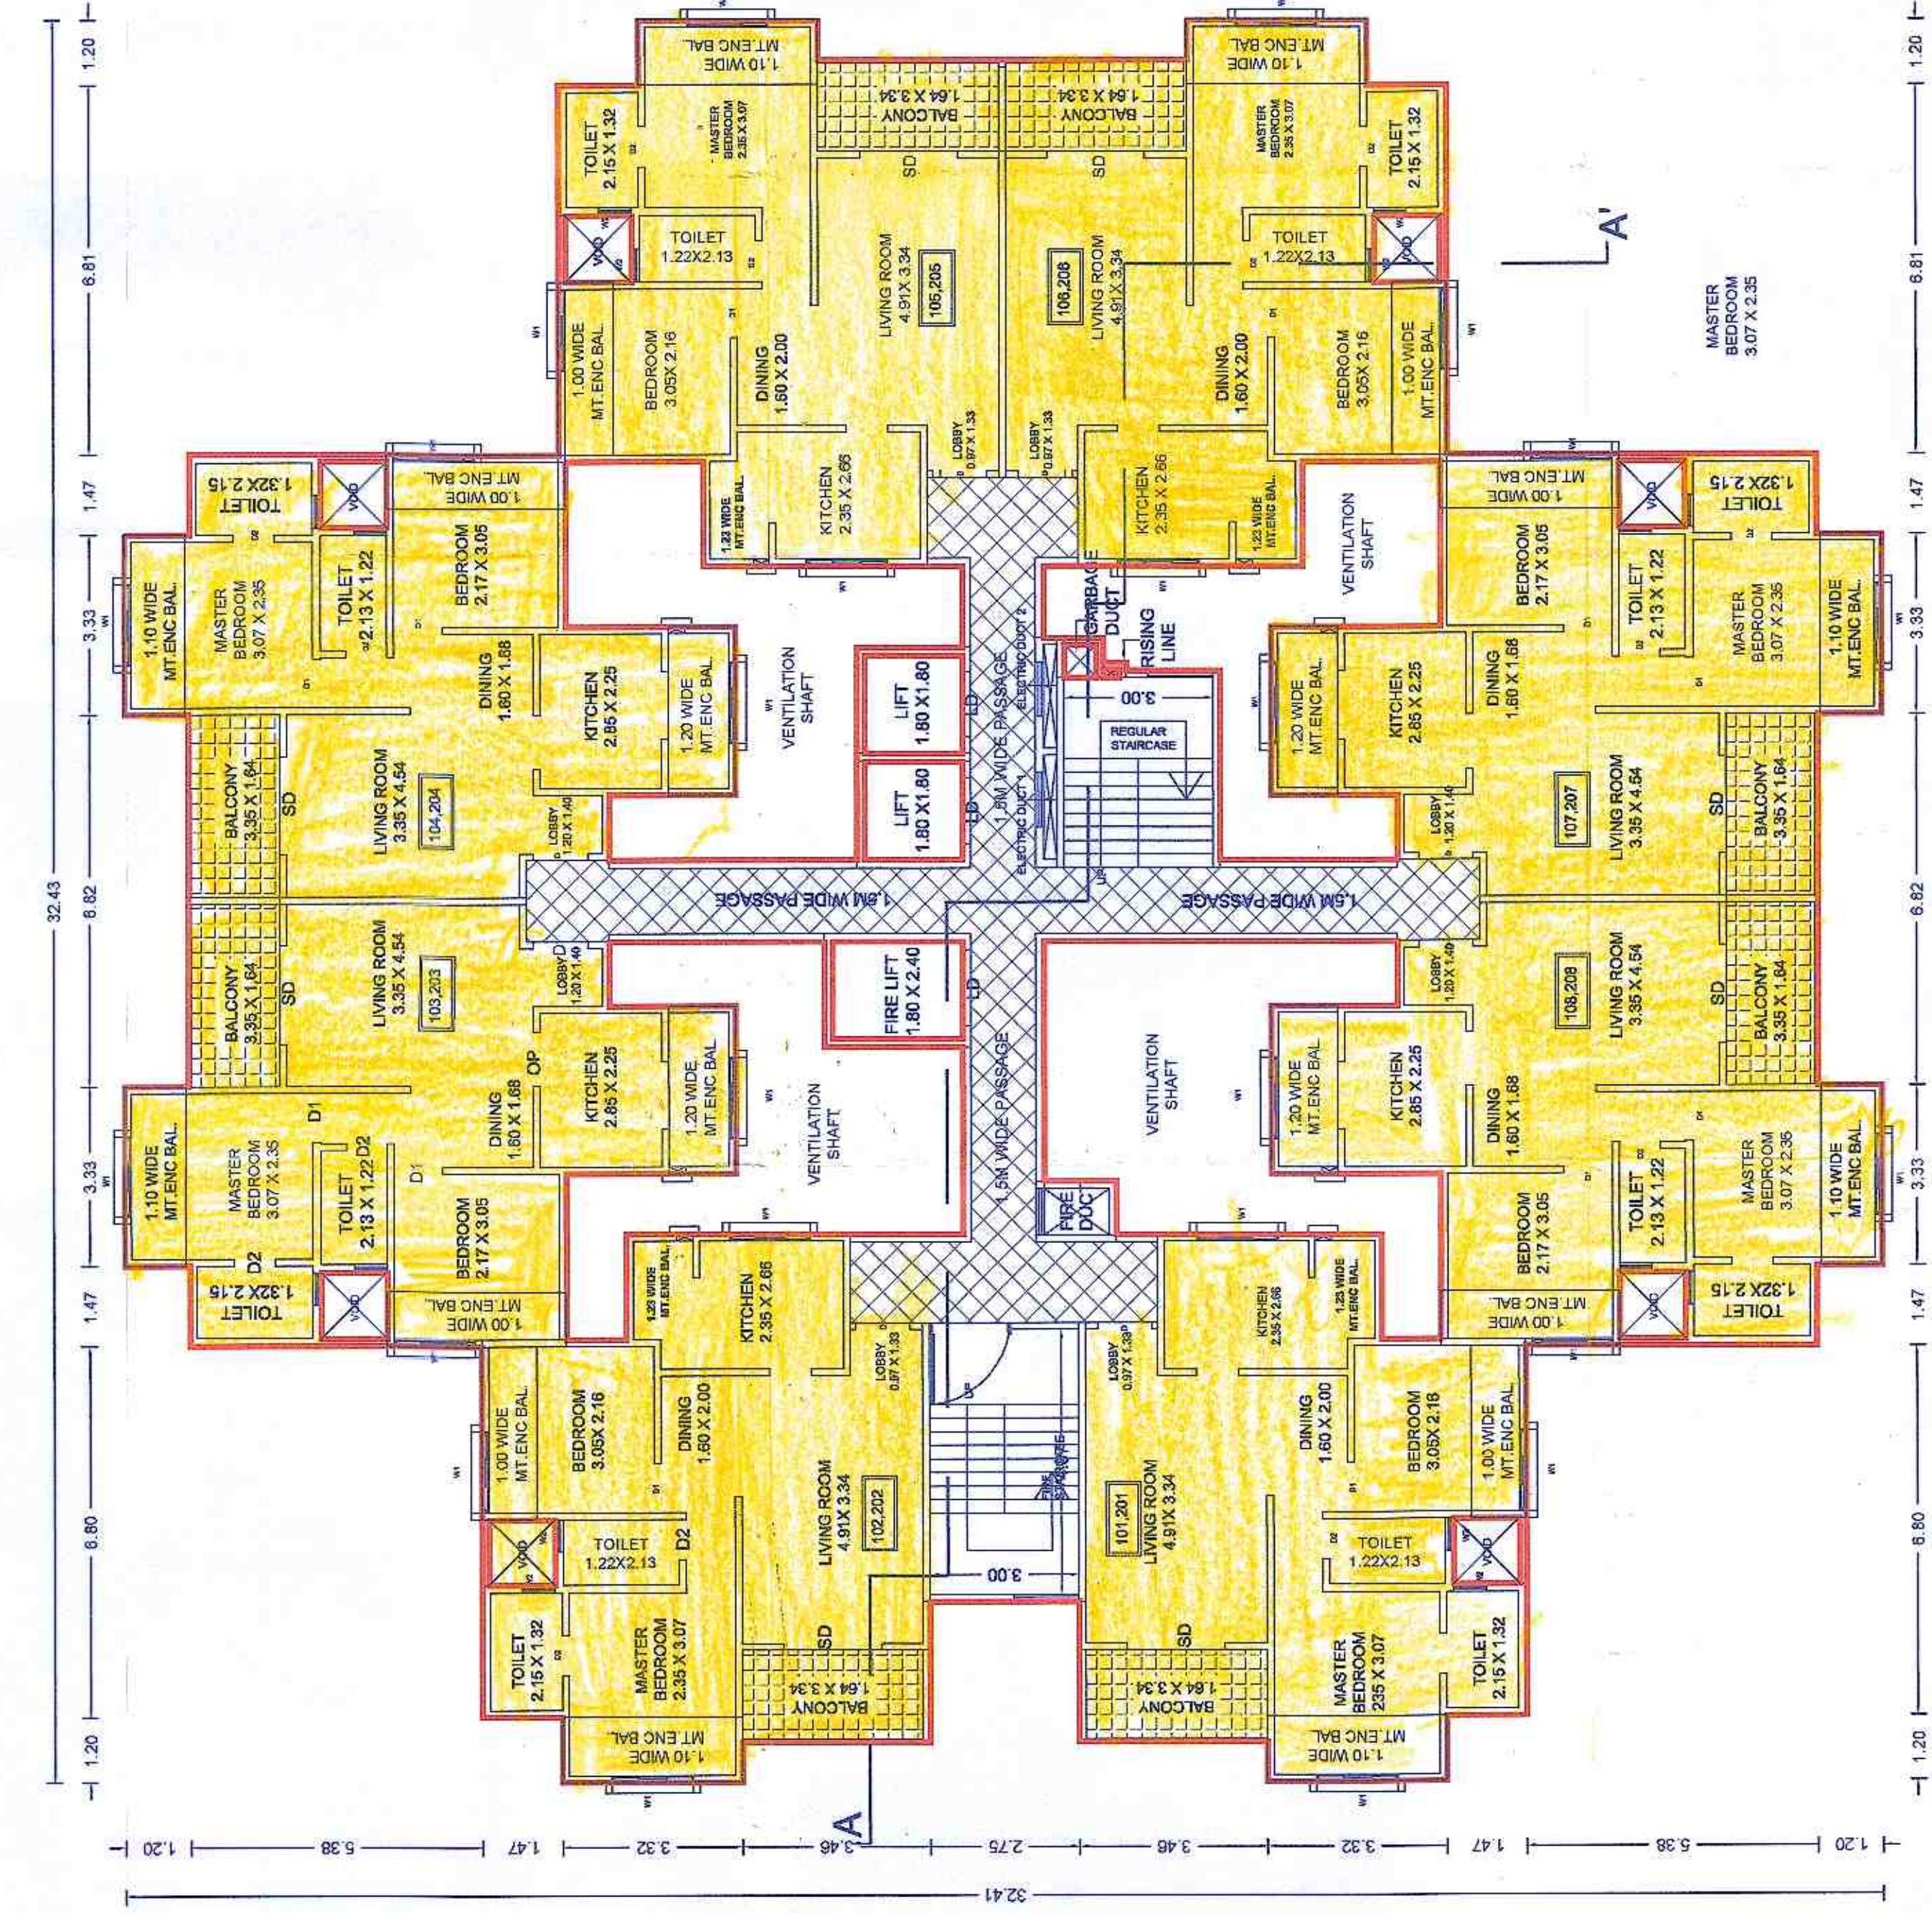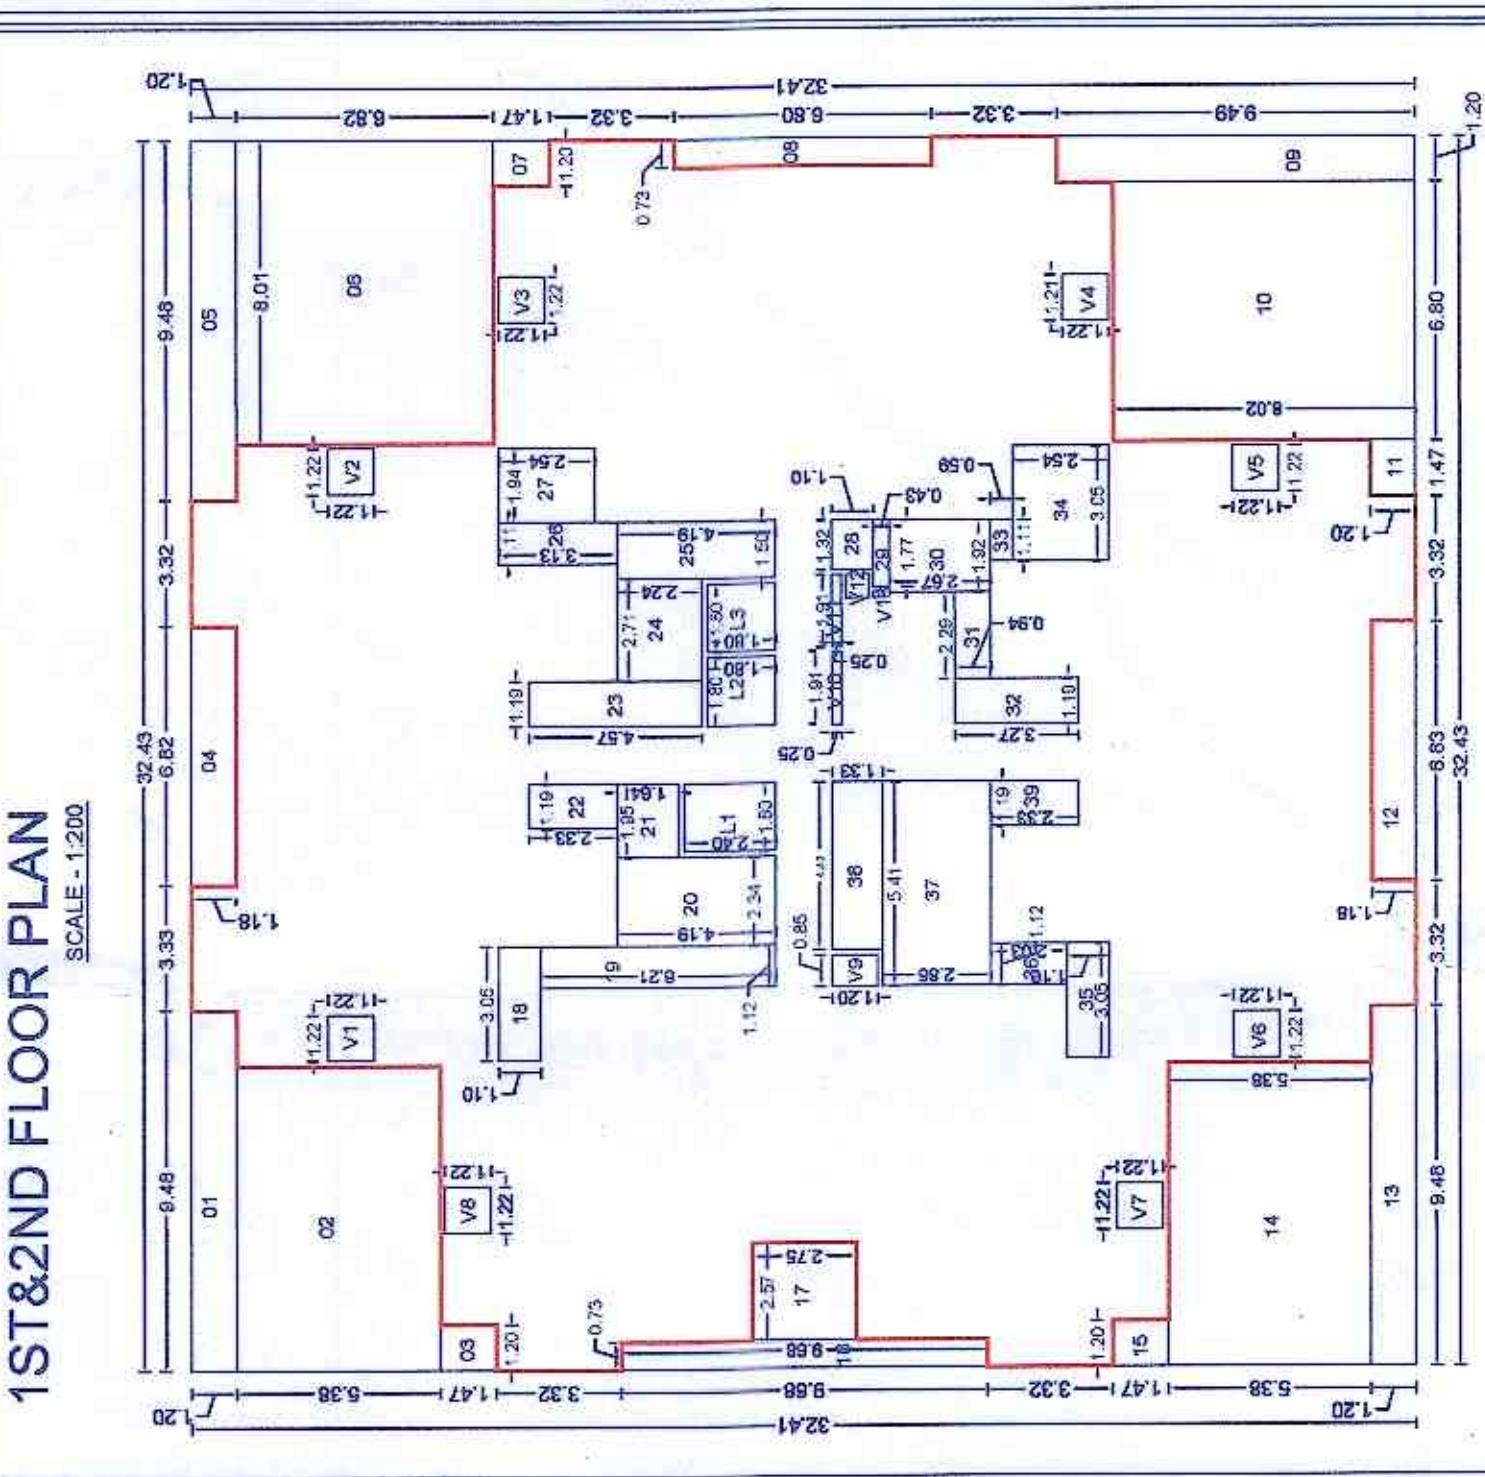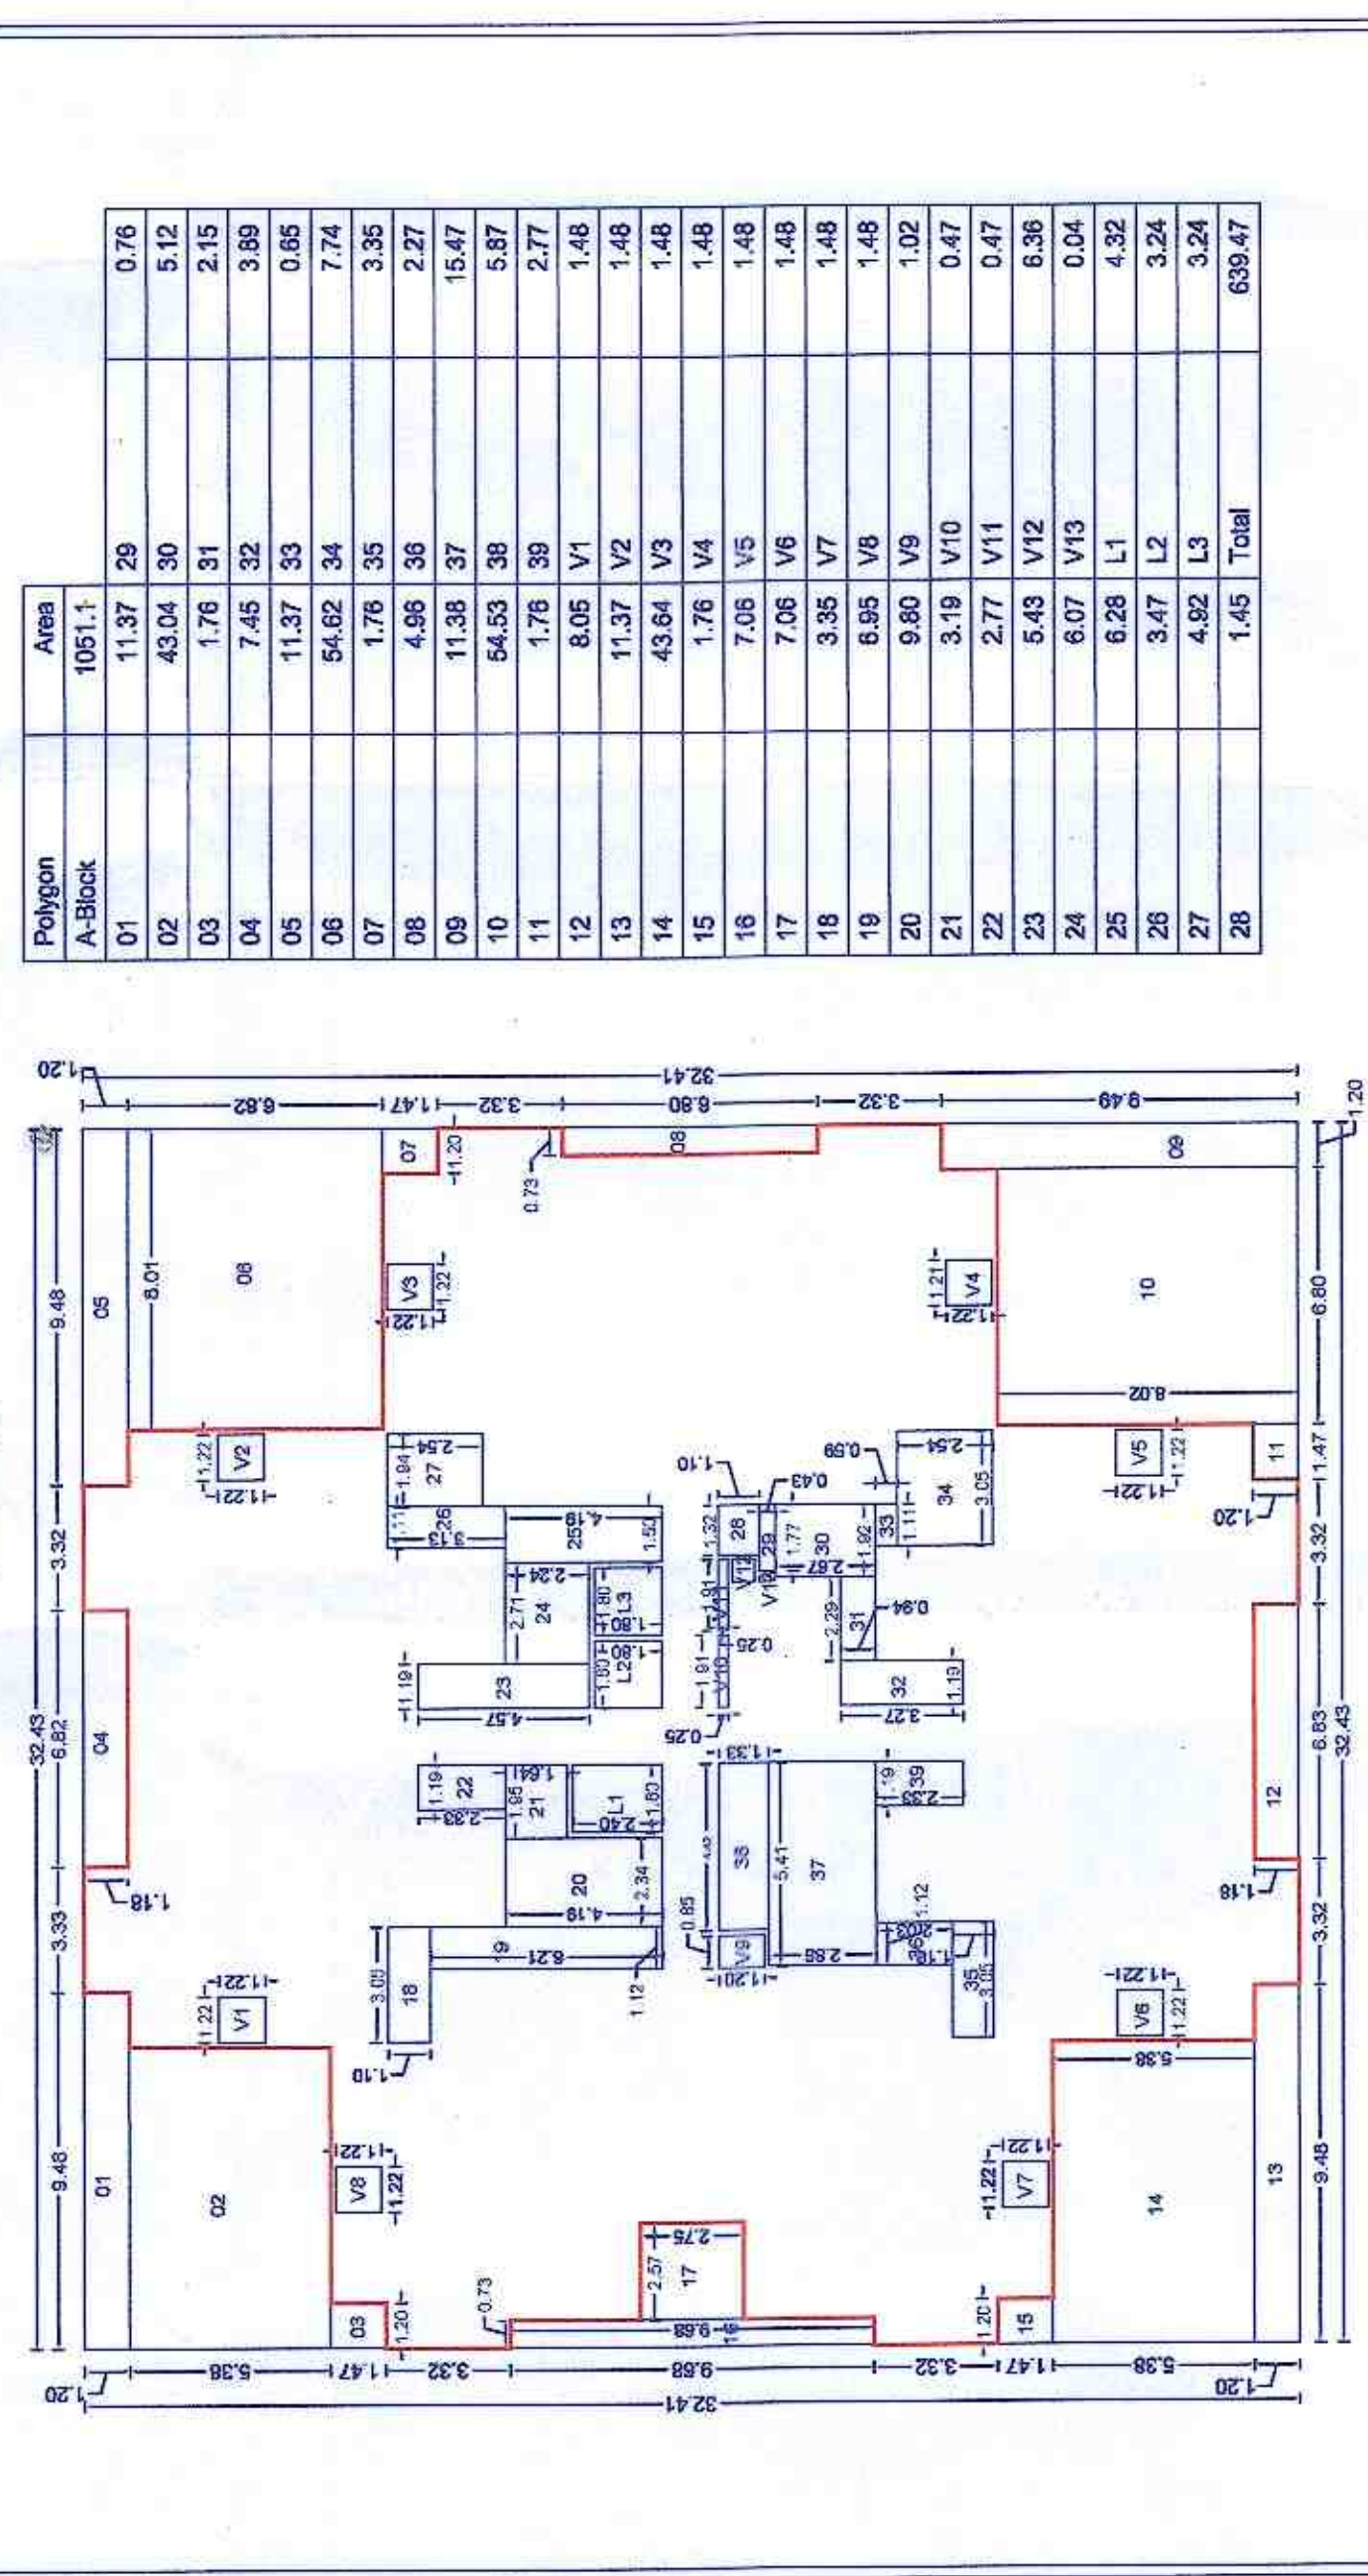

TYPICAL - 1ST & 2ND FLOOR PLAN(MHADDA)

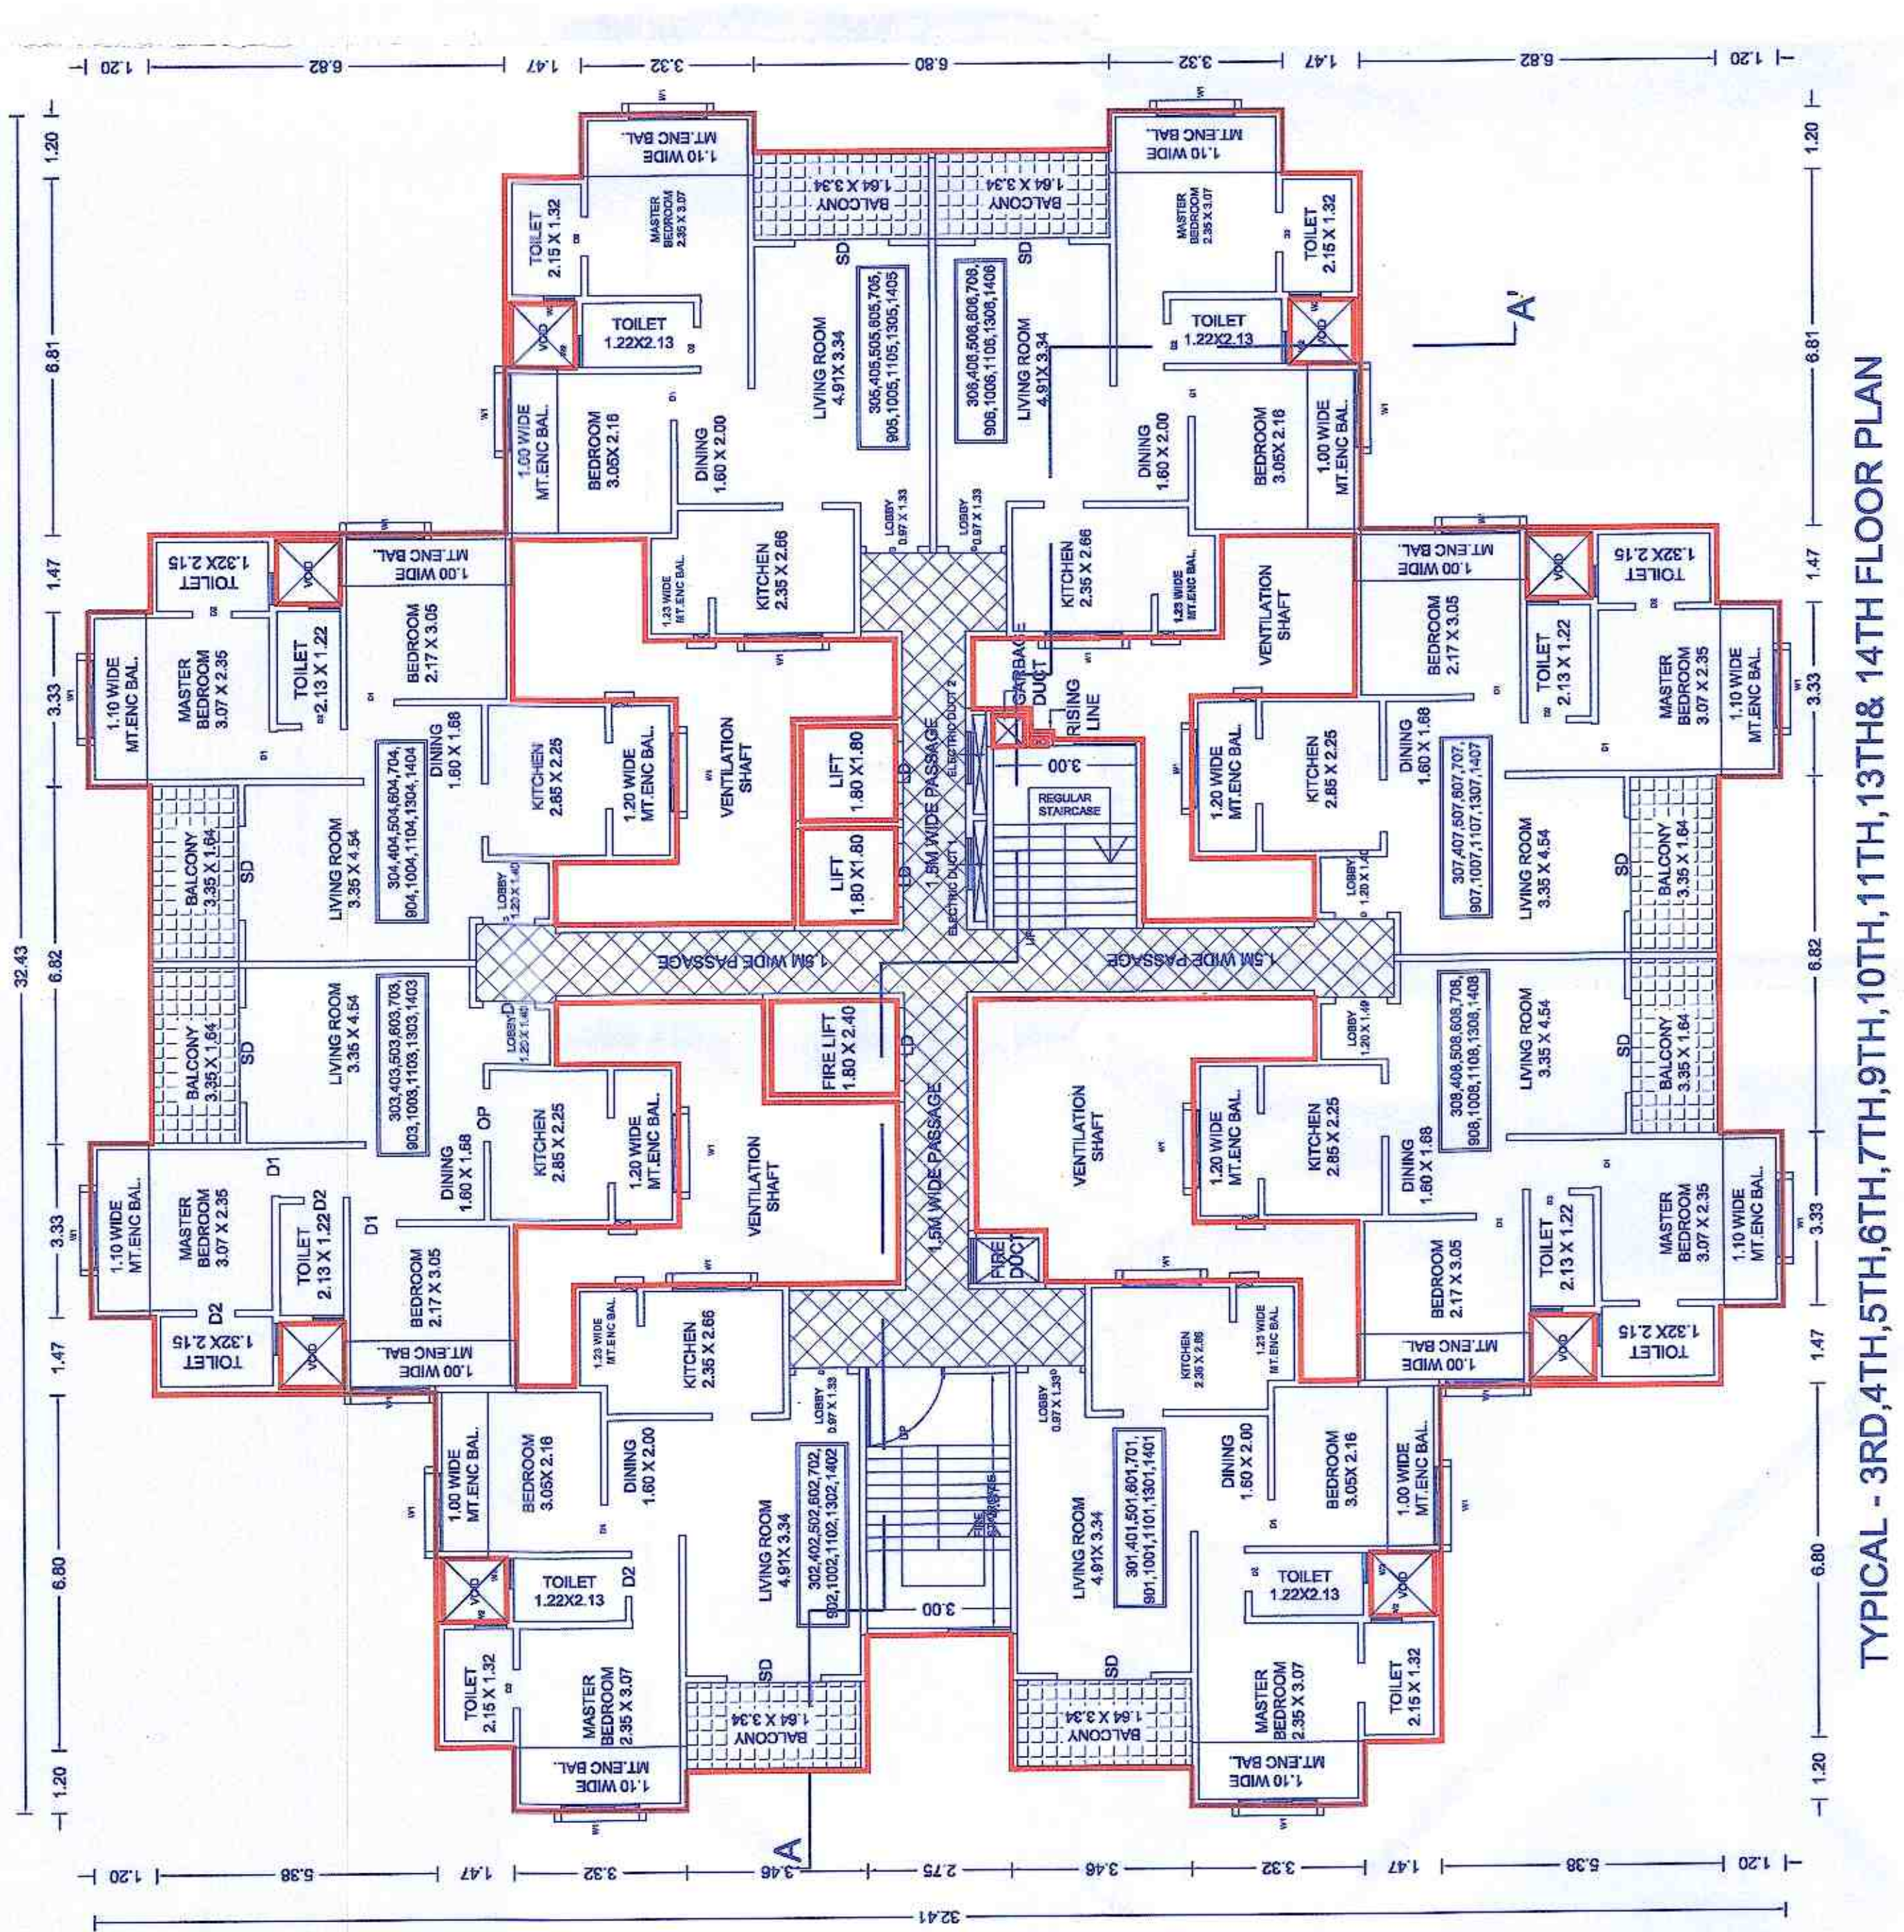

TYPICAL - 3RD,4TH,5TH,6TH,7TH,9TH,10TH,11TH,13TH& 14TH FLOOR PLAN

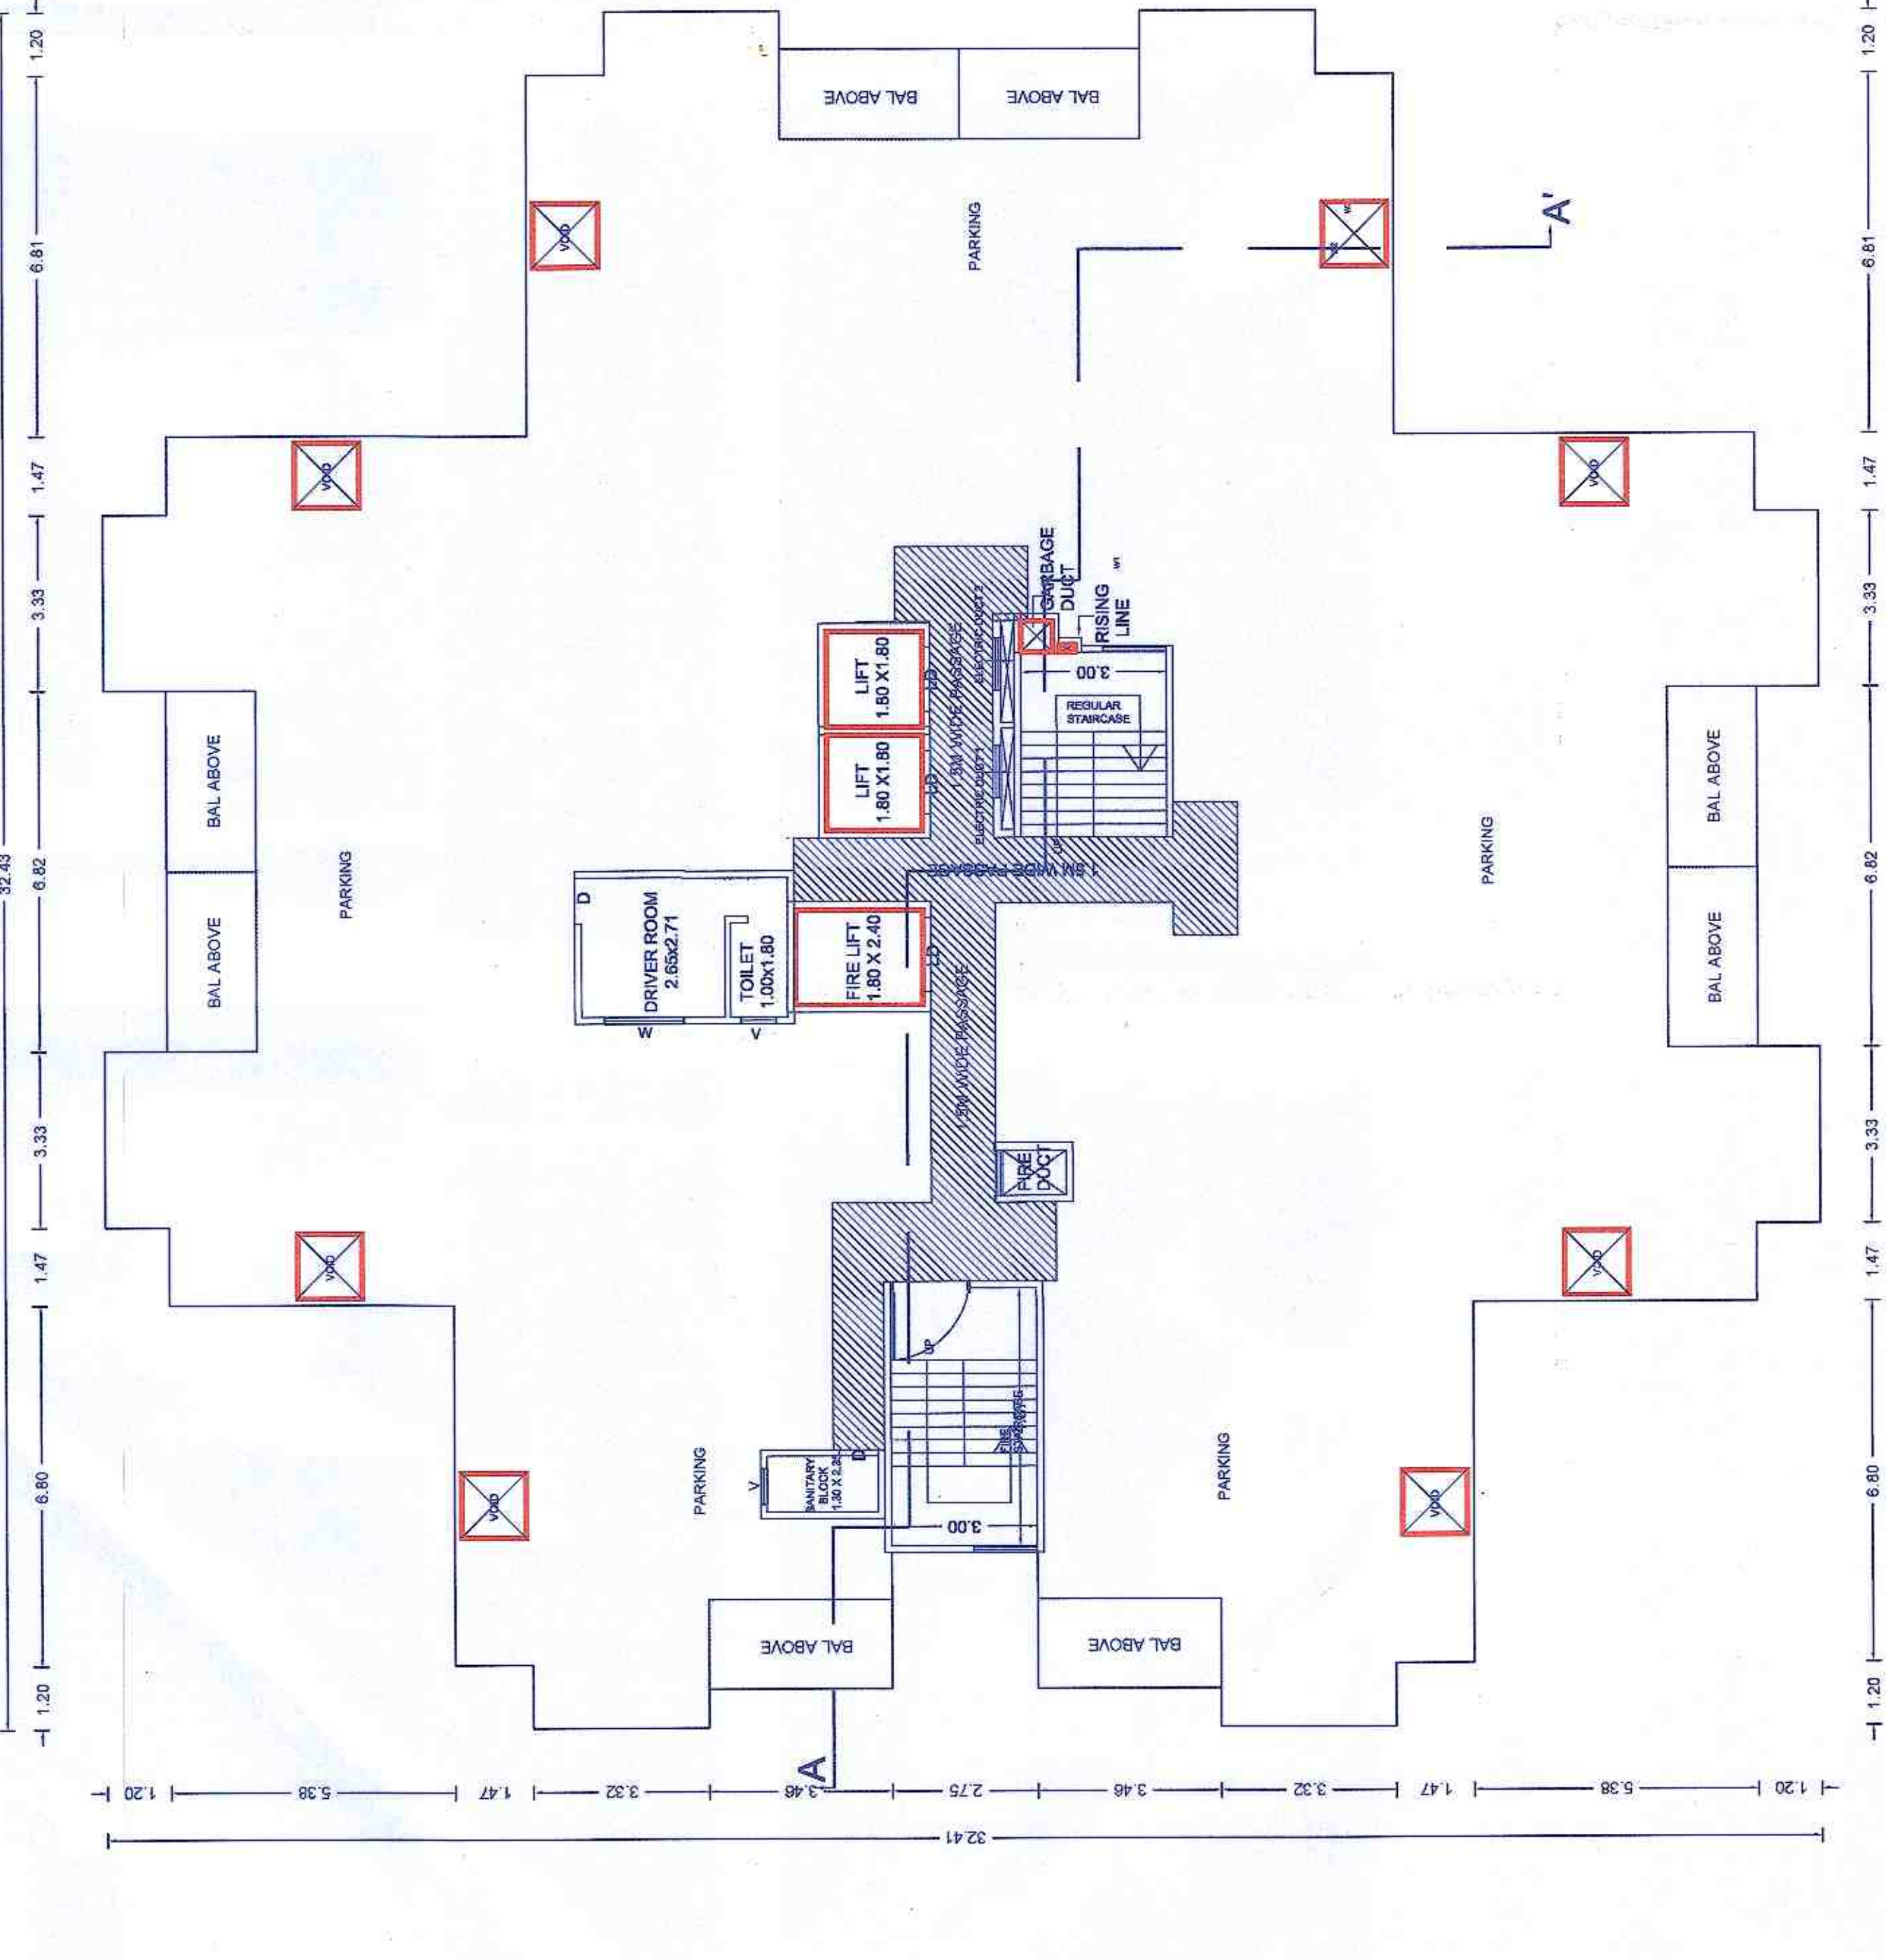

GROUND FLOOR PLAN

CONTENTS
TYPICAL - 3RD,4TH,5TH,6TH,7TH,9TH,10TH,11TH,13TH& 14TH FLOOR PLAN ,
TERRACE FLOOR PLAN,KEY PLAN,RELATION
OWNER'S NAME AND ADDRESS:
SHREE-VIVEK VASANT BHAMARE,
DMK Infrastructure Pvt. Ltd. Gat No. 216/2 Dudgaon,
Moshi - Aland Rd , Moshi, Pune 412105
PROJECT:
SURVEY NO: Gat No 216 (PT) HISSA NO. 2
PLOT NO: CTS NO:
DESCRIPTION: Village - Dudgaon, Pune
ARCHITECT:
At: Bad News, PUNE SOCIETY
PHASE - KASHANAGAR
CHINCHWAD PUNE-33
JOB NO. DRG NO. SCALE DRAWN BY CHECKED BY
1100 AKSHAY NAWALE
INWARD NO. INWDDUJ006/13 DATE 25/08/2023
KEY NO. SHEET NO. 04 / 23