
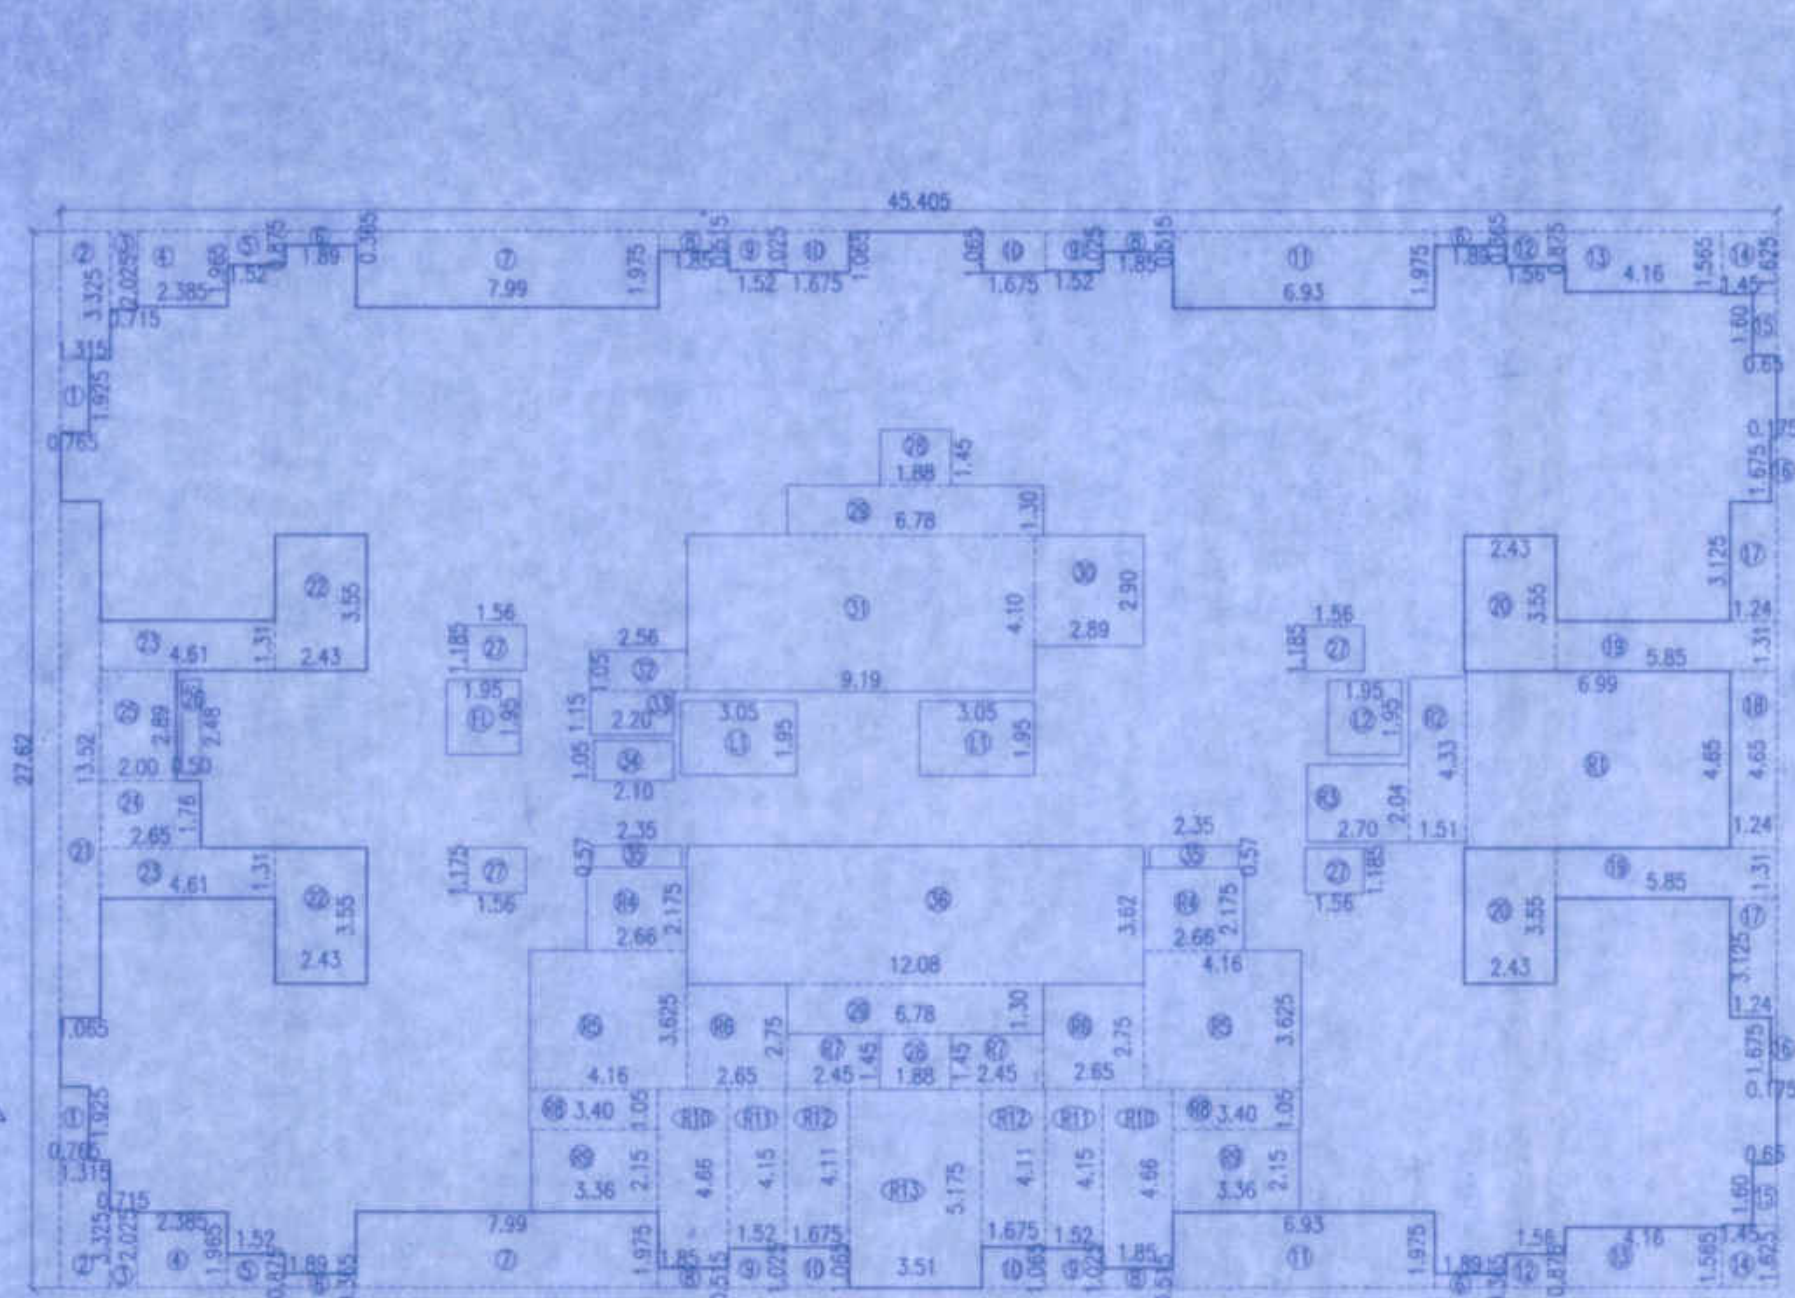
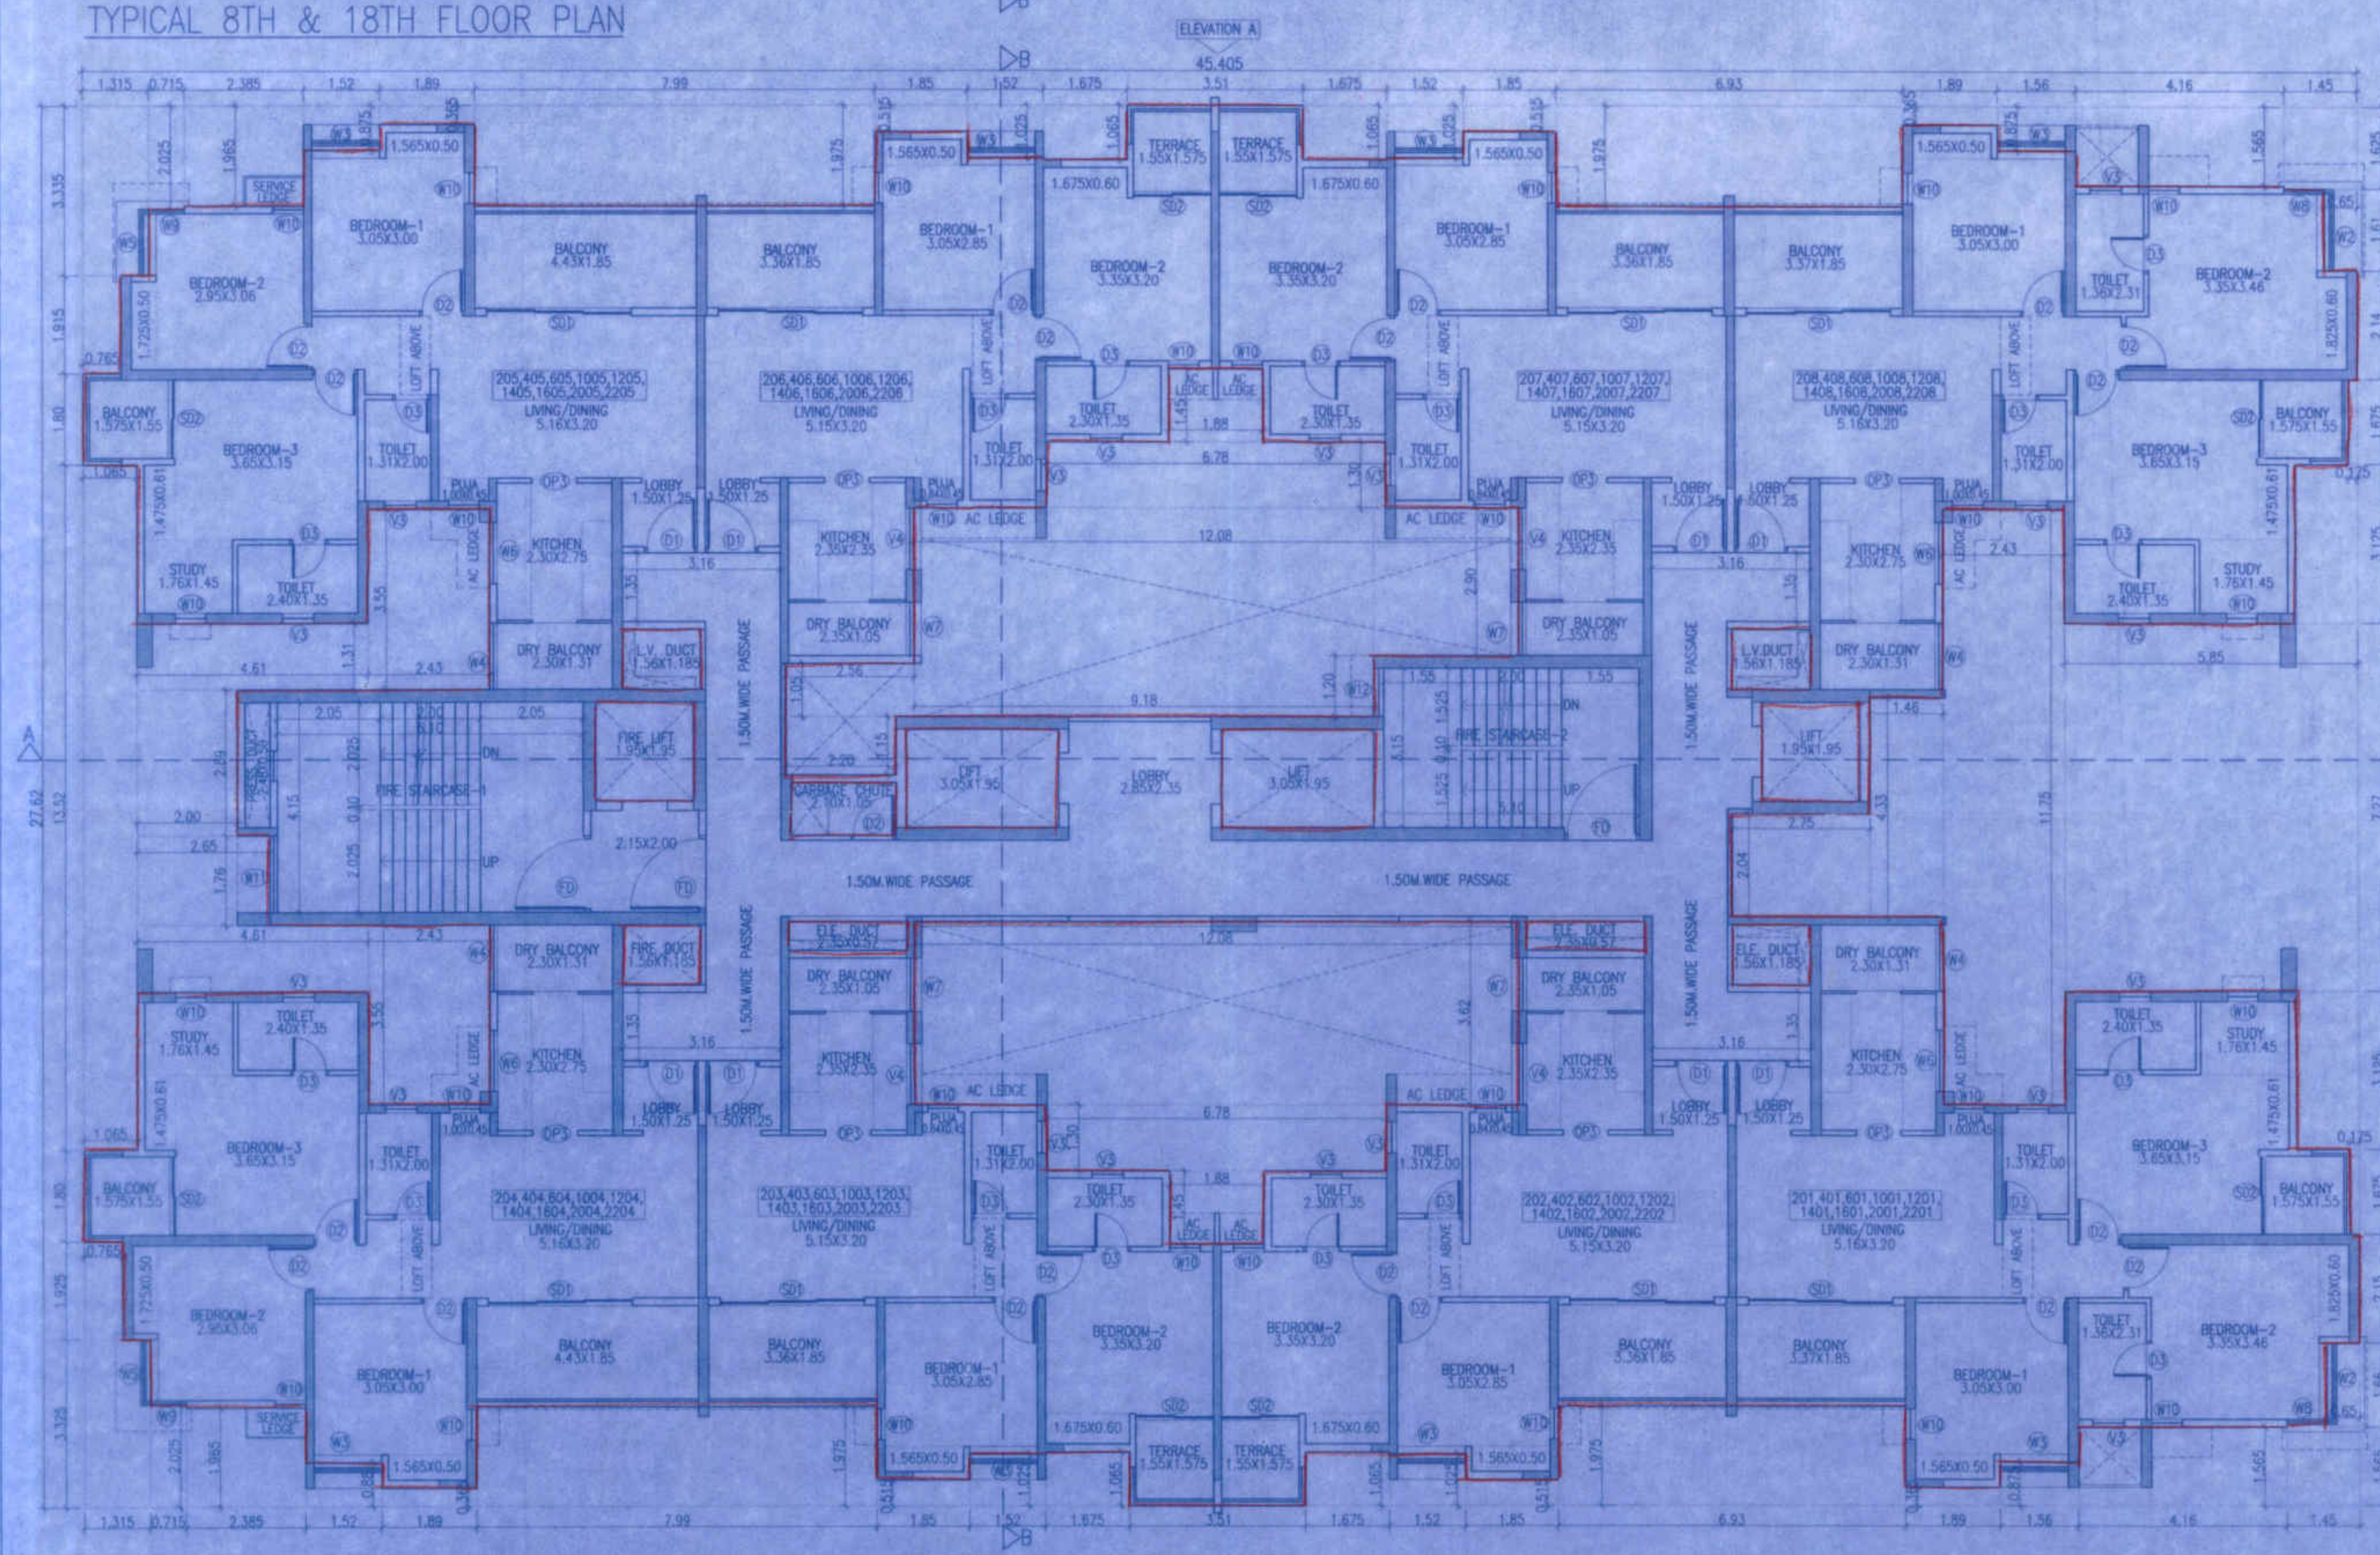


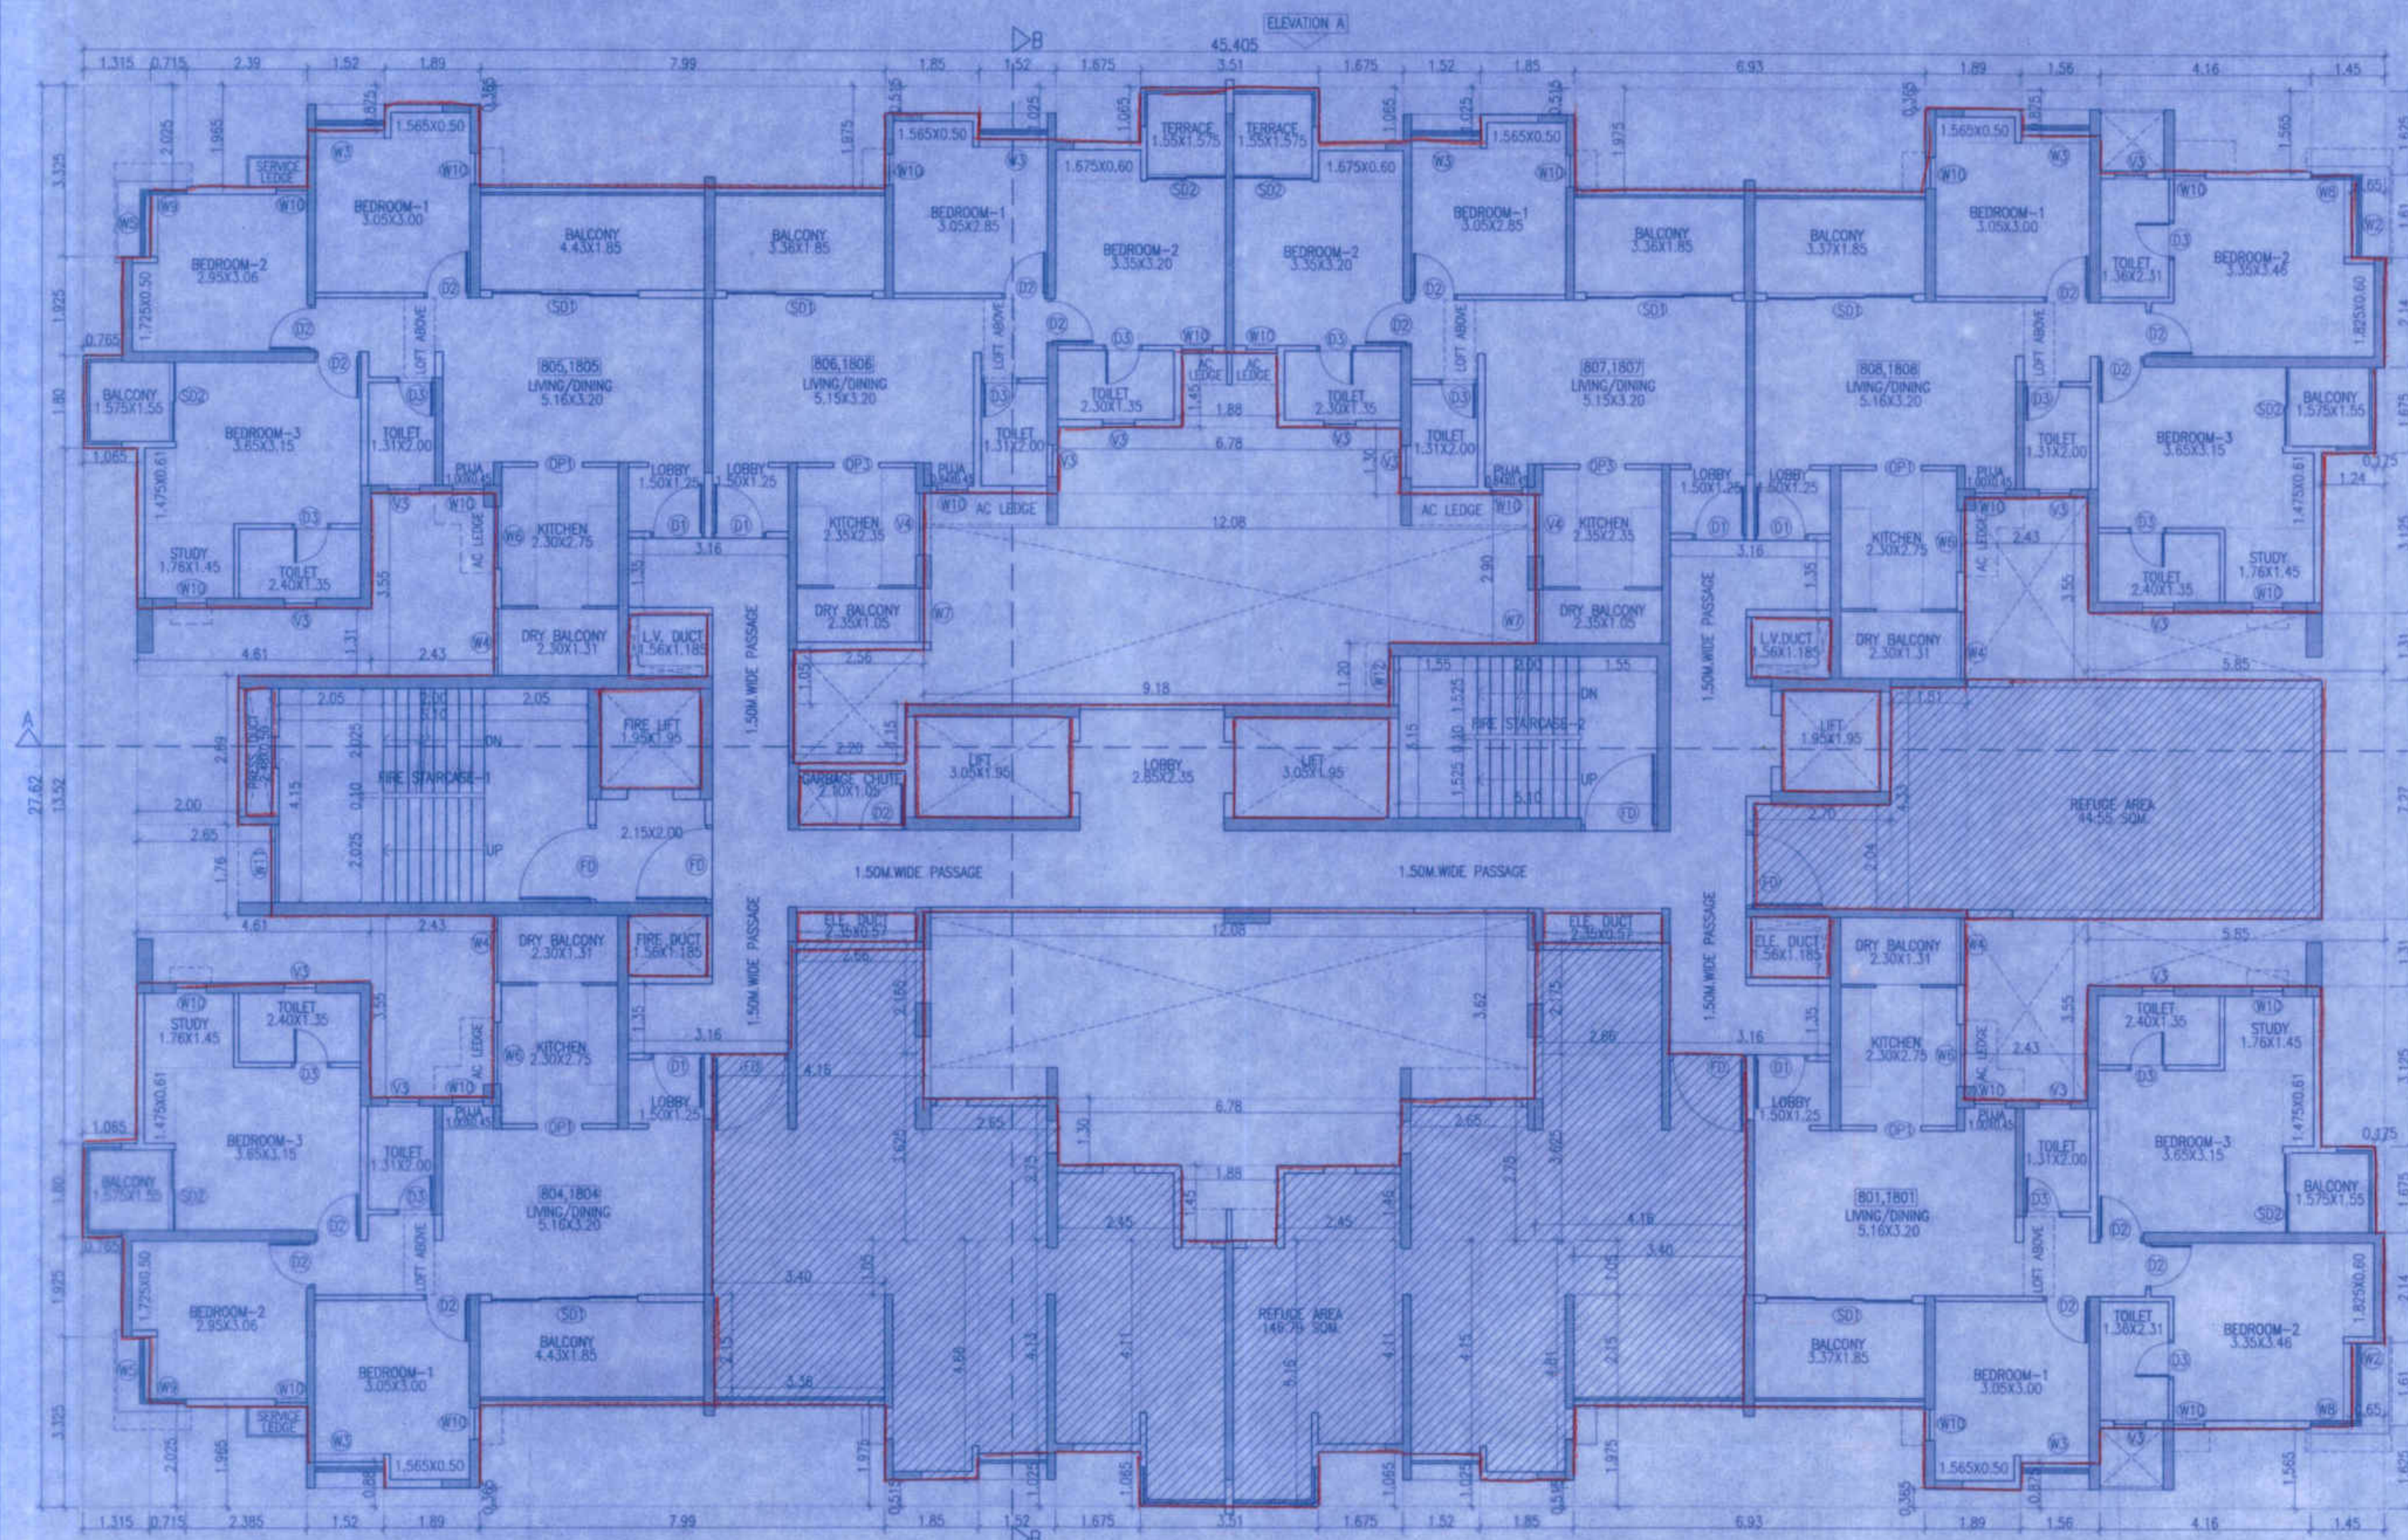

BUILT UP AREA CALCULATION FOR 8TH & 18TH FLOOR PLAN

AREA OF BLOCK ABCD

A) 45.405 X 27.62 X 1 = 1254.08 SQM

STANDARD DEDUCTION

1	0.785 X 1.925 X 2	= 2.94 SQM
2	1.315 X 3.325 X 2	= 8.74 SQM
3	0.715 X 2.025 X 2	= 2.90 SQM
4	2.385 X 1.965 X 2	= 9.37 SQM
5	1.52 X 0.875 X 2	= 2.66 SQM
6	1.89 X 0.365 X 4	= 2.76 SQM
7	7.99 X 1.975 X 2	= 31.56 SQM
8	1.85 X 0.515 X 4	= 3.81 SQM
9	1.52 X 1.025 X 4	= 6.23 SQM
10	1.675 X 1.065 X 4	= 7.14 SQM
11	6.93 X 1.975 X 2	= 27.37 SQM
12	1.56 X 0.875 X 2	= 2.73 SQM
13	4.16 X 1.565 X 2	= 13.02 SQM
14	1.45 X 1.825 X 2	= 4.71 SQM
15	0.65 X 1.60 X 2	= 2.08 SQM
16	0.175 X 1.675 X 2	= 0.59 SQM
17	1.24 X 3.125 X 2	= 7.75 SQM
18	1.24 X 4.65 X 1	= 5.77 SQM
19	5.85 X 1.31 X 2	= 15.33 SQM
20	2.43 X 3.55 X 2	= 17.25 SQM
TOTAL		= 360.49 SQM

REFUGEE AREA CALC. (8TH & 18TH FL)

OCUPANTS OF THREE CONSECUTIVE FLOORS = 22 PERSONS

(NO. OF TENEMENTS) 22 X 5 PERSONS = 110 PERSONS

MINIMUM REFUGEE AREA REQUIRED 0.30 SQM PER PERSON

NO. OF PERSONS = 110 X 0.30 = 33.00 SQM

REQUIRED REFUGEE AREA = 33.00 SQM

TOTAL NUMBER OF TENEMENTS = 22


TOTAL NUMBER OF PERSONS = 110 X 5 = 550.00 SQM

850 / 200 = 4.250

4.250 / 3 = 1.42

TOTAL REQUIRED REFUGEE AREA = 33.000 X 1.42 = 34.42 SQM

PROPOSED 8TH & 18TH FLOOR REFUGEE AREA = 191.34 SQM

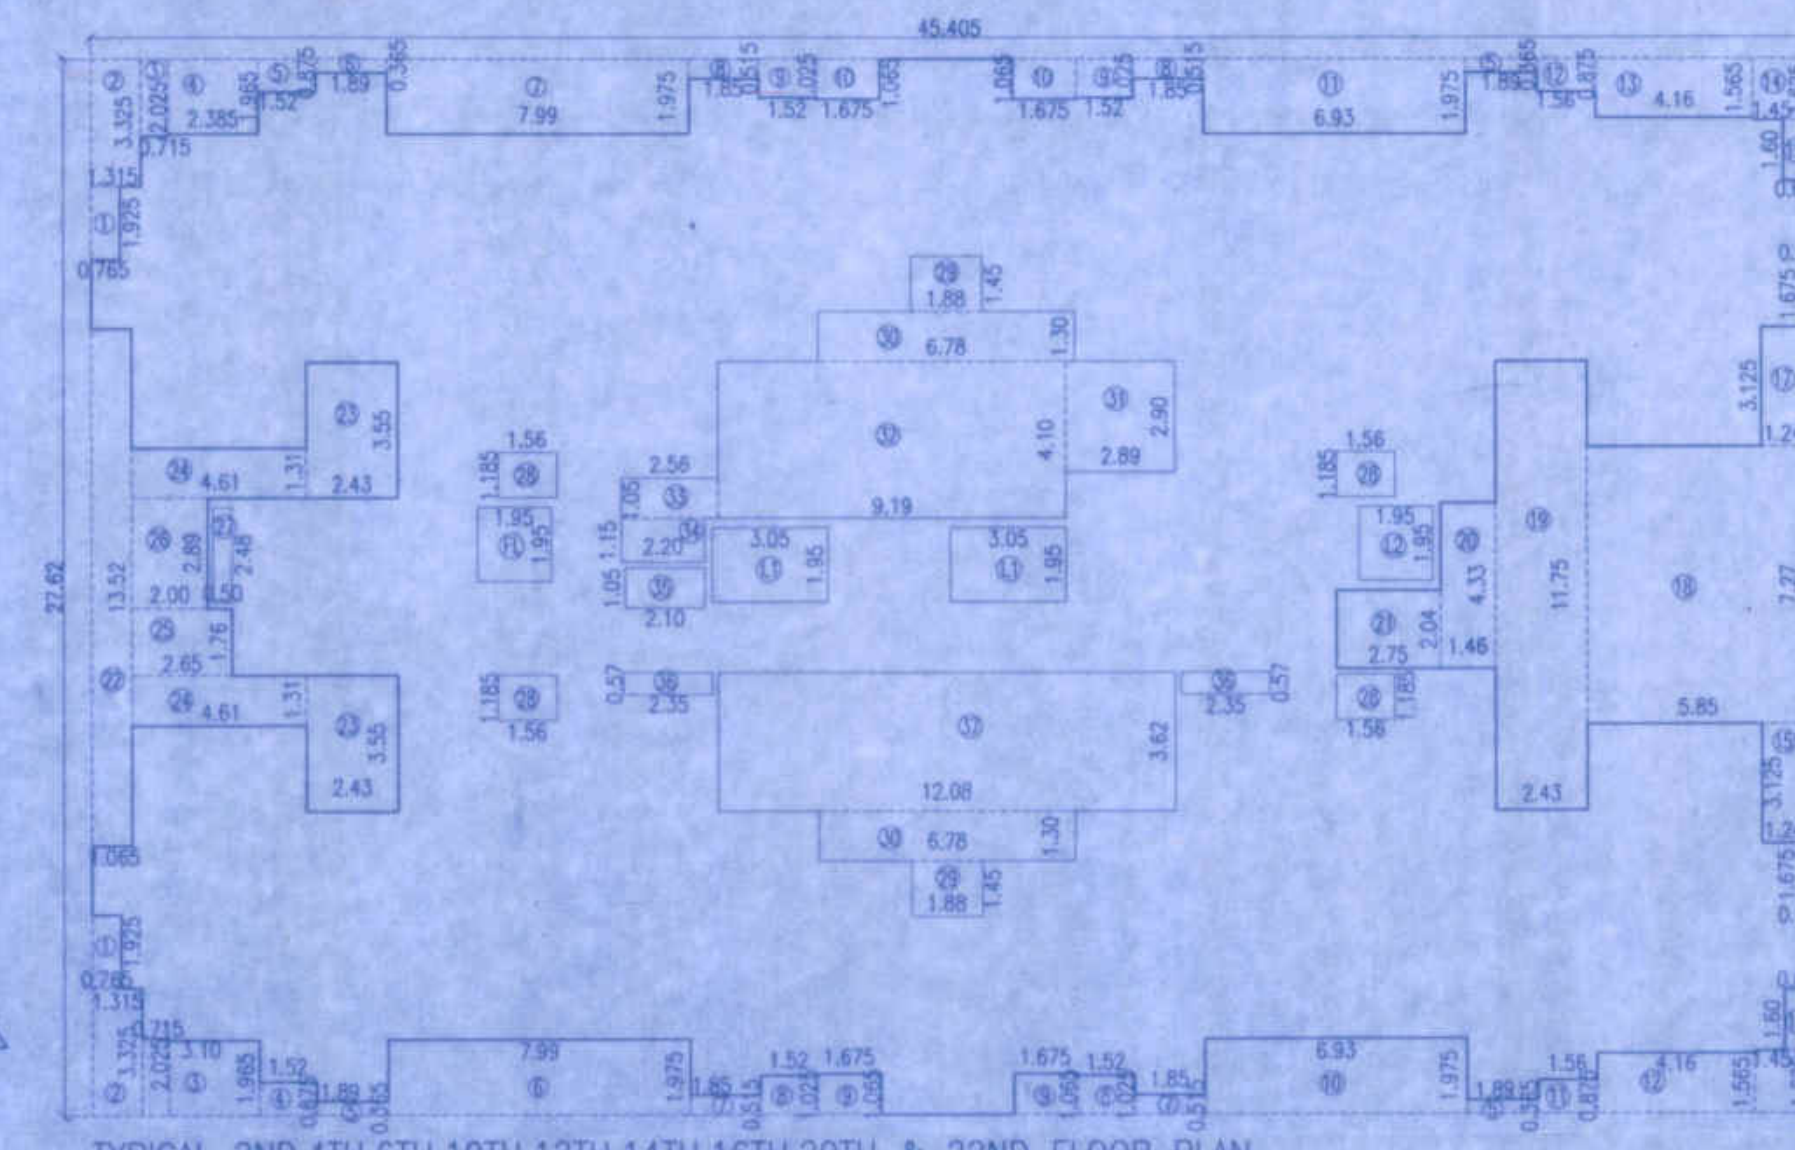

BUILT UP AREA CALCULATION FOR TYPICAL 2ND, 4TH, 6TH, 10TH, 12TH, 14TH, 16TH, 20TH & 22ND FLOOR PLAN

AREA OF BLOCK ABCD

A) 45.405 X 27.62 X 1 = 1254.08 SQM

STANDARD DEDUCTION

1	0.785 X 1.925 X 2	= 2.94 SQM
2	1.315 X 3.325 X 2	= 8.74 SQM
3	0.715 X 2.025 X 2	= 2.90 SQM
4	2.385 X 1.965 X 2	= 9.37 SQM
5	1.52 X 0.875 X 2	= 2.66 SQM
6	1.89 X 0.365 X 4	= 2.76 SQM
7	7.99 X 1.975 X 2	= 31.56 SQM
8	1.85 X 0.515 X 4	= 3.81 SQM
9	1.52 X 1.025 X 4	= 6.23 SQM
10	1.675 X 1.065 X 4	= 7.14 SQM
11	6.93 X 1.975 X 2	= 27.37 SQM
12	1.56 X 0.875 X 2	= 2.73 SQM
13	4.16 X 1.565 X 2	= 13.02 SQM
14	1.45 X 1.825 X 2	= 4.71 SQM
15	0.65 X 1.60 X 2	= 2.08 SQM
16	0.175 X 1.675 X 2	= 0.59 SQM
17	1.24 X 3.125 X 2	= 7.75 SQM
18	1.24 X 4.65 X 1	= 5.77 SQM
19	5.85 X 1.31 X 2	= 15.33 SQM
20	2.43 X 3.55 X 2	= 17.25 SQM
TOTAL		= 405.15 SQM

REFUGEE AREA CALC. (2ND, 4TH, 6TH, 10TH, 12TH, 14TH, 16TH, 20TH & 22ND FL)

OCUPANTS OF THREE CONSECUTIVE FLOORS = 22 PERSONS

(NO. OF TENEMENTS) 22 X 5 PERSONS = 110 PERSONS

MINIMUM REFUGEE AREA REQUIRED 0.30 SQM PER PERSON

NO. OF PERSONS = 110 X 0.30 = 33.00 SQM

REQUIRED REFUGEE AREA = 33.00 SQM

TOTAL NUMBER OF TENEMENTS = 22

TOTAL NUMBER OF PERSONS = 110 X 5 = 550.00 SQM

850 / 200 = 4.250

4.250 / 3 = 1.42

TOTAL REQUIRED REFUGEE AREA = 33.000 X 1.42 = 34.42 SQM

PROPOSED 2ND, 4TH, 6TH, 10TH, 12TH, 14TH, 16TH, 20TH & 22ND FLOOR REFUGEE AREA = 191.34 SQM

WING 'A'

STAMP OF APPROVAL

Sanctioned No. B.P./WAKAD/23/2021

Subject to conditions mentioned in the

Office Order No.

even dated : 18/03/2021

Pimpri

Date : 18/03/2021

Joint City Engineer

O. C. Signed by *Joint City Engineer*

Building Permission Dept

PCMC, Pimpri, Pune-18

OPENING SCHEDULE

D1	1.05 X 2.30	W1	1.55 X 1.82
D2	0.90 X 2.30	W2	1.51 X 1.82
D3	0.75 X 2.30	W3	1.36 X 1.82
D4	2.88 X 2.55	W4	1.31 X 1.075
D5	1.55 X 2.30	W5	1.21 X 1.82
D6	0.90 X 2.30	W6	1.05 X 1.075
D7	1.50 X 2.30	W7	0.90 X 1.82
D8	0.815 X 1.82	W8	0.815 X 1.82
D9	0.81 X 1.37	W9	0.81 X 1.37
D10	1.51 X 1.51	W10	1.51 X 1.51
D11	0.95 X 1.51	W11	0.95 X 1.51
D12	0.95 X 0.90	W12	0.95 X 0.90
D13	0.826 X 0.90	W13	0.826 X 0.90
D14	1.21 X 0.90	W14	1.21 X 0.90

PROJECT

REVISED RESIDENTIAL & COMMERCIAL BUILDING AT

S.NO. 111/1(P) MAJEE - WAKAD TAL - MAJEE DIST - PUNE

NAME AND SIGNATURE OF OWNER

Signature

M/S. SUKHANI CONSTRUCTION THROUGH PROPRIETOR

MR. GHANSHYAM J. SUKHANI THROUGH SUKHANI EPTOME

LLP THROUGH P.A.H. VILAS JAVDEKAR EDO SHELTERS Pvt Ltd

THROUGH DIRECTOR ADITYA VILAS JAVDEKAR

NAME AND SIGNATURE OF ARCHITECT

Signature

VOUSSOIRS

ARCHITECTS AND INTERIOR DESIGNERS

10 JANAWA APT. BLDG. COLONY,

CHANDANWADI, PUNE - 411 004

Tel: 25456199, 254 5456199

SCALE

1:100

SHEET NO.

05/12