


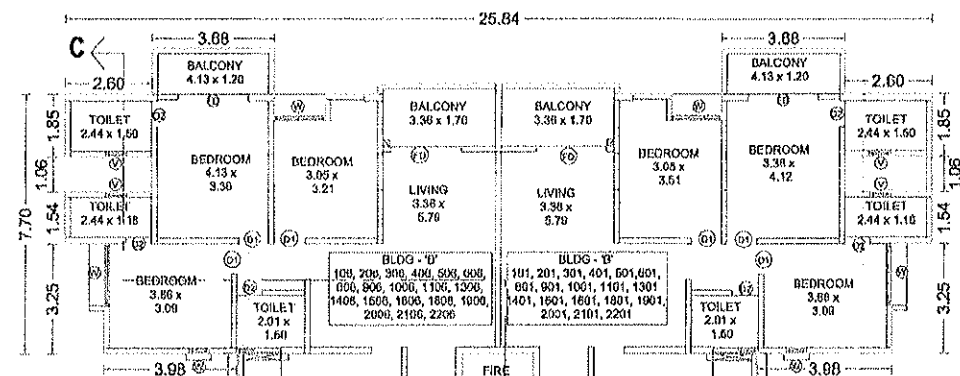

TYPICAL - 1st, 2nd, 3rd, 4th, 5th, 6th, 8th, 9th, 10th, 11th, 13th, 14th, 15th, 16th, 18th, 19th, 20th, 21th, 22th PLAN FOR BUILDING - 'B'

BUILDING - 'B'


STAMP OF APPROVAL

Sanctioned No. B/Charholi/16/2021
 Subject to conditions mentioned in the
 Office Order No. 29/07/2021
 Date 29/07/2021

Building Plan No. B/Charholi/16/2021
 Construction Date 01/08/2021
 Plan No. B/Charholi/16/2021
 Page 4 of 10


Asst. Commr. (Urban Planning)
 Maharashtra State Capital Region
 PUNE, PUNE, PUNE

Polygon	Area
A-Block	698.28
V1	1.60
V2	1.75
V3	1.50
V4	1.31
V5	1.18
L1	4.00
L2	4.00
L3	5.53
Total	677.41

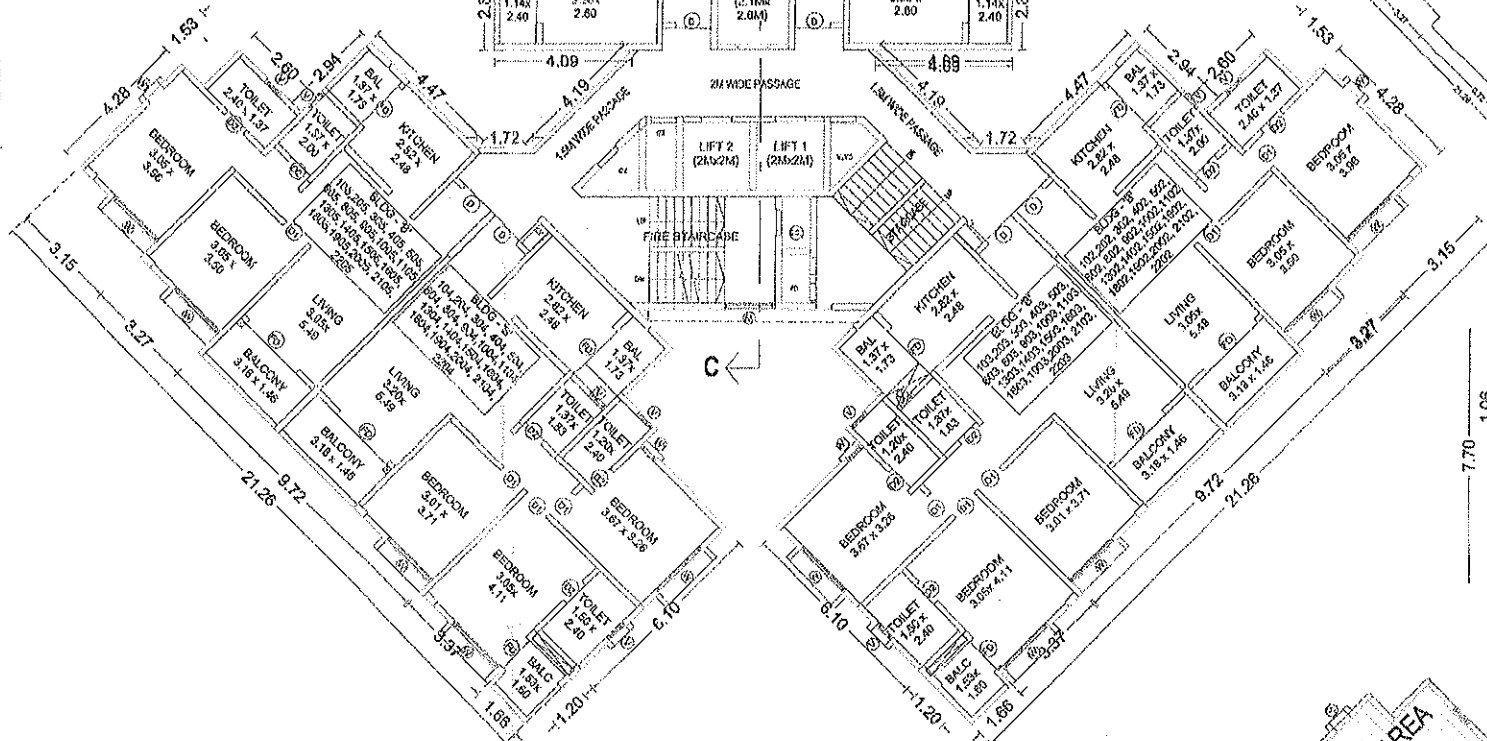

TYPICAL - 1st, 2nd, 3rd, 4th, 5th, 6th, 8th, 9th, 10th, 11th, 13th, 14th, 15th, 16th, 18th, 19th, 20th, 21th, 22th PLAN FOR BUILDING - 'B'

TYPICAL - 7th, 12th, 17th FLOOR PLAN FOR BUILDING - 'B'

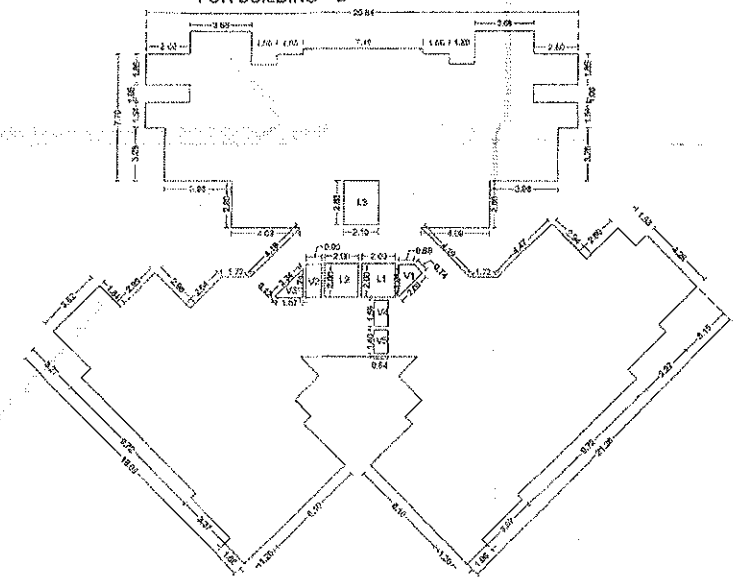

Polygon	Area
A-Block	663.96
V1	1.60
V2	1.75
V3	1.50
V4	1.31
V5	1.18
L1	4.00
L2	4.00
L3	5.53
Total	643.09

REFUGE FLOOR CALCULATION

NO. OF OCCUPANTS CONSIDERED FOR REFUGE AREA i.e. ACCORDING TO RESIDENTIAL BLDG.

A) OCCUPANT LOAD=0.3 SQ.M/ PERSON

B) NO. OF PERSONS PER TENEMENT= 5 NO.S



C) NO. OF TENEMENTS FOR 2 CONSECUTIVE FLRS +1 REFUGE FLR. =12+5=17TENEMENTS

REFUGE AREA REQUIRED (AXBXO) =17X5X0.3

= 25.50 SQ.M. (A.C. PROVIDED = 31.17 SQ.M.)

REQUIRED AREA X NO. OF FLOORS =25.50 X 3 REFUGE = 76.50 SQ.M.

PROPOSED =31.17 X 3 = 93.51 SQ.M.

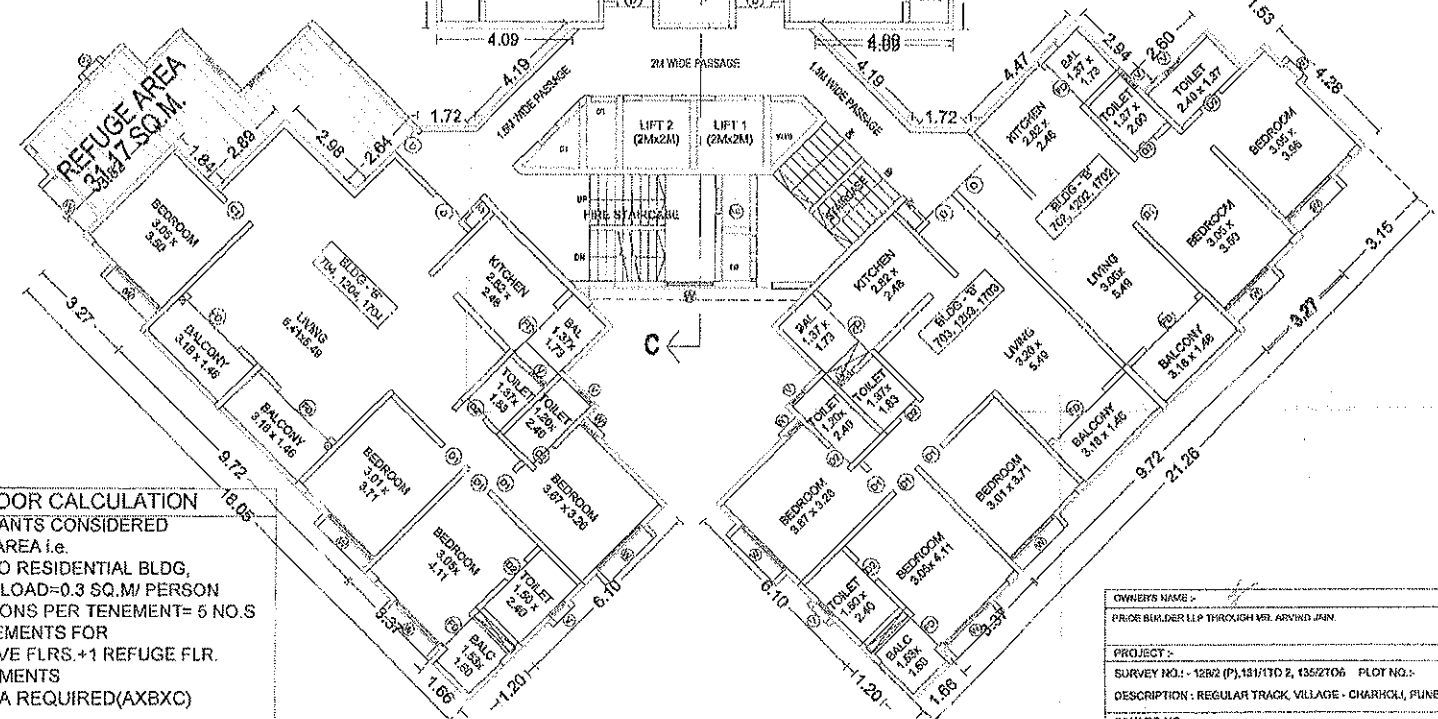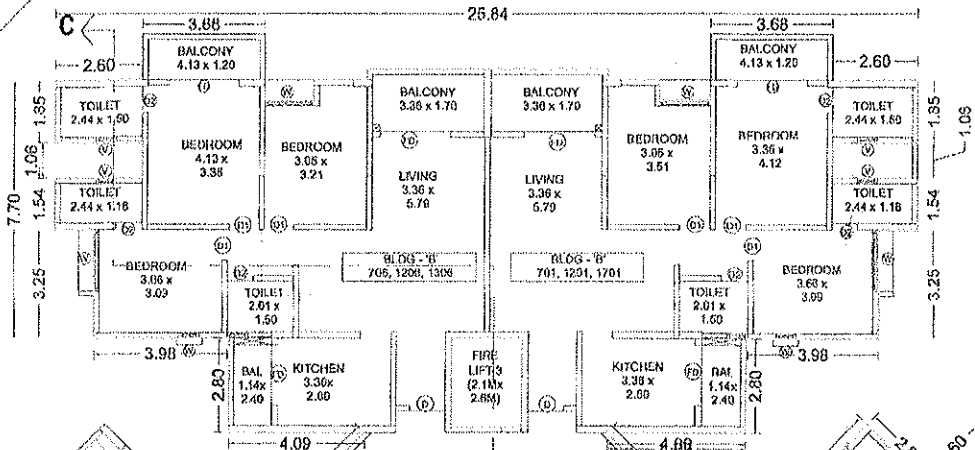

TYPICAL - 7th, 12th, 17th FLOOR PLAN FOR BUILDING - 'B'

OWNERS NAME >

PROJECT >

SURVEY NO. > 1282 (P), 131/17D 2, 135/2706 PLOT NO. >

DESCRIPTION > REGULAR TRACK, VILLAGE - CHARHOLI, PUNE

INWARD NO. >

SHEET NO > 07/17

DRAWN BY > PRIYANKA

DATE > 21 MAY 2021

KEY NO >

ARCHITECT > INTERIOR DESIGNER

ARCHITECT SIGN >

SCALE > 1:100