


| FORM OF STATEMENT - 2 |                |                                     |            |             |            |
|-----------------------|----------------|-------------------------------------|------------|-------------|------------|
| [SR.NO. 9(a)]         |                |                                     |            |             |            |
| PROPOSED BUILDING A   |                |                                     |            |             |            |
| BUILDING<br>G NO      | FLOOR NO.      | TOTAL BUILT UP AREA OF FLOOR        |            | TENEMENT    | TENEMENT   |
|                       |                | AS PER OUTER CONSTRUCTION LINE SQ.M |            | RESIDENTIAL | COMMERCIAL |
|                       |                | RESIDENTIAL                         | COMMERCIAL |             |            |
| 1                     | 2              | 3                                   |            |             |            |
| A BUILD.              | BASEMENT FLOOR | 0                                   | -          | -           | -          |
|                       | STILT FLOOR    | 122.26 ✓                            | -          | 0           | -          |
|                       | FIRST FLOOR    | 1376.77 ✓                           | -          | 14 ✓        | -          |
|                       | SECOND FLOOR   | 1376.77 ✓                           | -          | 14 ✓        | -          |
|                       | THIRD FLOOR    | 1376.77 ✓                           | -          | 14 ✓        | -          |
|                       | FOURTH FLOOR   | 1376.77 ✓                           | -          | 14 ✓        | -          |
|                       | FIFTH FLOOR    | 1376.77 ✓                           | -          | 14 ✓        | -          |
|                       | SIXTH FLOOR    | 1376.77 ✓                           | -          | 14 ✓        | -          |
|                       | SEVENTH FLOOR  | 1376.77 ✓                           | -          | 14 ✓        | -          |
|                       | EIGHTH FLOOR   | 1331.81 ✓                           | -          | 14 ✓        | -          |
|                       | NINTH FLOOR    | 1376.77 ✓                           | -          | 14 ✓        | -          |
|                       | TERRACE FLOOR  | -                                   | -          | -           | -          |
|                       |                | 12468.23                            | -          | 126         | -          |
|                       | TOTAL          | 12468.23                            |            |             | -          |

AREA KEY PLAN GROUND FLOOR (common area)  
(SCALE: 1:200)

| COMMON AREA |       |   |       |                |
|-------------|-------|---|-------|----------------|
| SR.NO       | L     | X | B     | AREA UNIT      |
| 1           | 2.890 | X | 3.760 | = 10.871 SQ.MT |
| 2           | 1.330 | X | 2.360 | = 3.144 SQ.MT  |
| 3           | 1.920 | X | 1.200 | = 2.304 SQ.MT  |
| 4           | 1.500 | X | 2.950 | = 4.425 SQ.MT  |
| 5           | 5.700 | X | 2.760 | = 15.732 SQ.MT |
| 6           | 1.500 | X | 7.320 | = 10.980 SQ.MT |
| 7           | 3.670 | X | 2.260 | = 8.298 SQ.MT  |
| 8           | 3.500 | X | 5.120 | = 17.920 SQ.MT |
| 9           | 2.780 | X | 3.500 | = 9.730 SQ.MT  |
| 10          | 2.050 | X | 2.200 | = 4.510 SQ.MT  |
| 11          | 4.200 | X | 2.200 | = 9.240 SQ.MT  |
| 12          | 3.950 | X | 2.950 | = 11.653 SQ.MT |
| 13          | 2.300 | X | 2.950 | = 6.785 SQ.MT  |
| 14          | 5.250 | X | 3.430 | = 18.008 SQ.MT |
| TOTAL       |       |   |       | 122.25 SQ.MT   |
| DEDUCTION   |       |   |       |                |
| D1          | 1.900 | X | 2.550 | = 4.845 SQ.MT  |
| D2          | 1.800 | X | 1.800 | = 3.240 SQ.MT  |
| D3          | 1.800 | X | 1.800 | = 3.240 SQ.MT  |
| TOTAL       |       |   |       | 11.325 SQ.MT   |

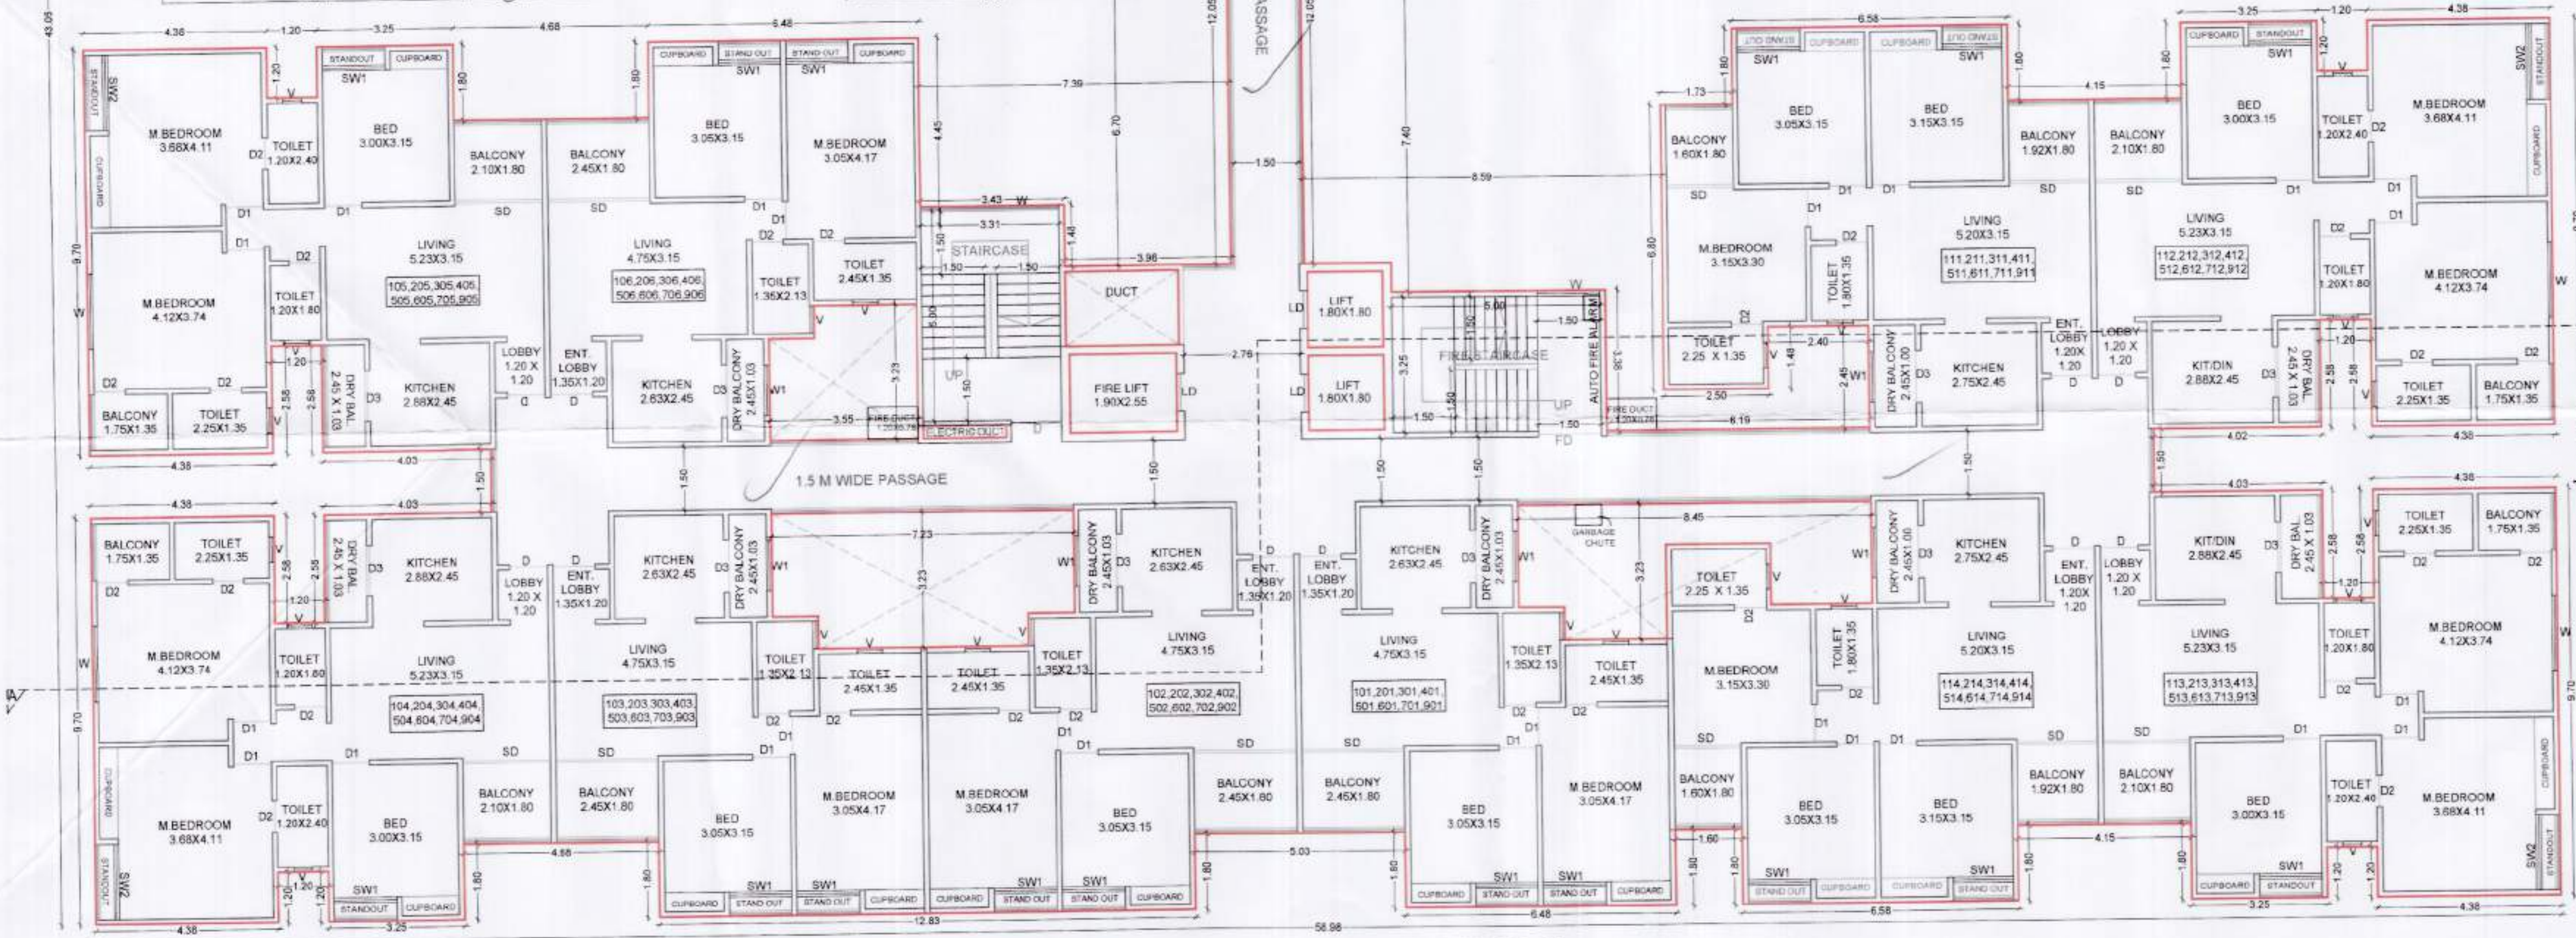

TYPICAL 1ST, 2ND, 3RD, 4TH, 5TH, 6TH, 7TH, 9TH FLOOR PLAN  
(SCALE: 1:100)


BUILDING: A (RESIDENTIAL)

STAMP OF APPROVAL

Sanctioned No. B.P. Kivale 23/23  
Subject to conditions mentioned in the  
Office Order No.  
aven dated 31/03/2023  
Pimpri  
Date: 31/03/2023



Building Permission and Unauthorised Building  
Construction Control Department  
Pimpri Chinchwad Municipal Corporation  
Pimpri-411 018

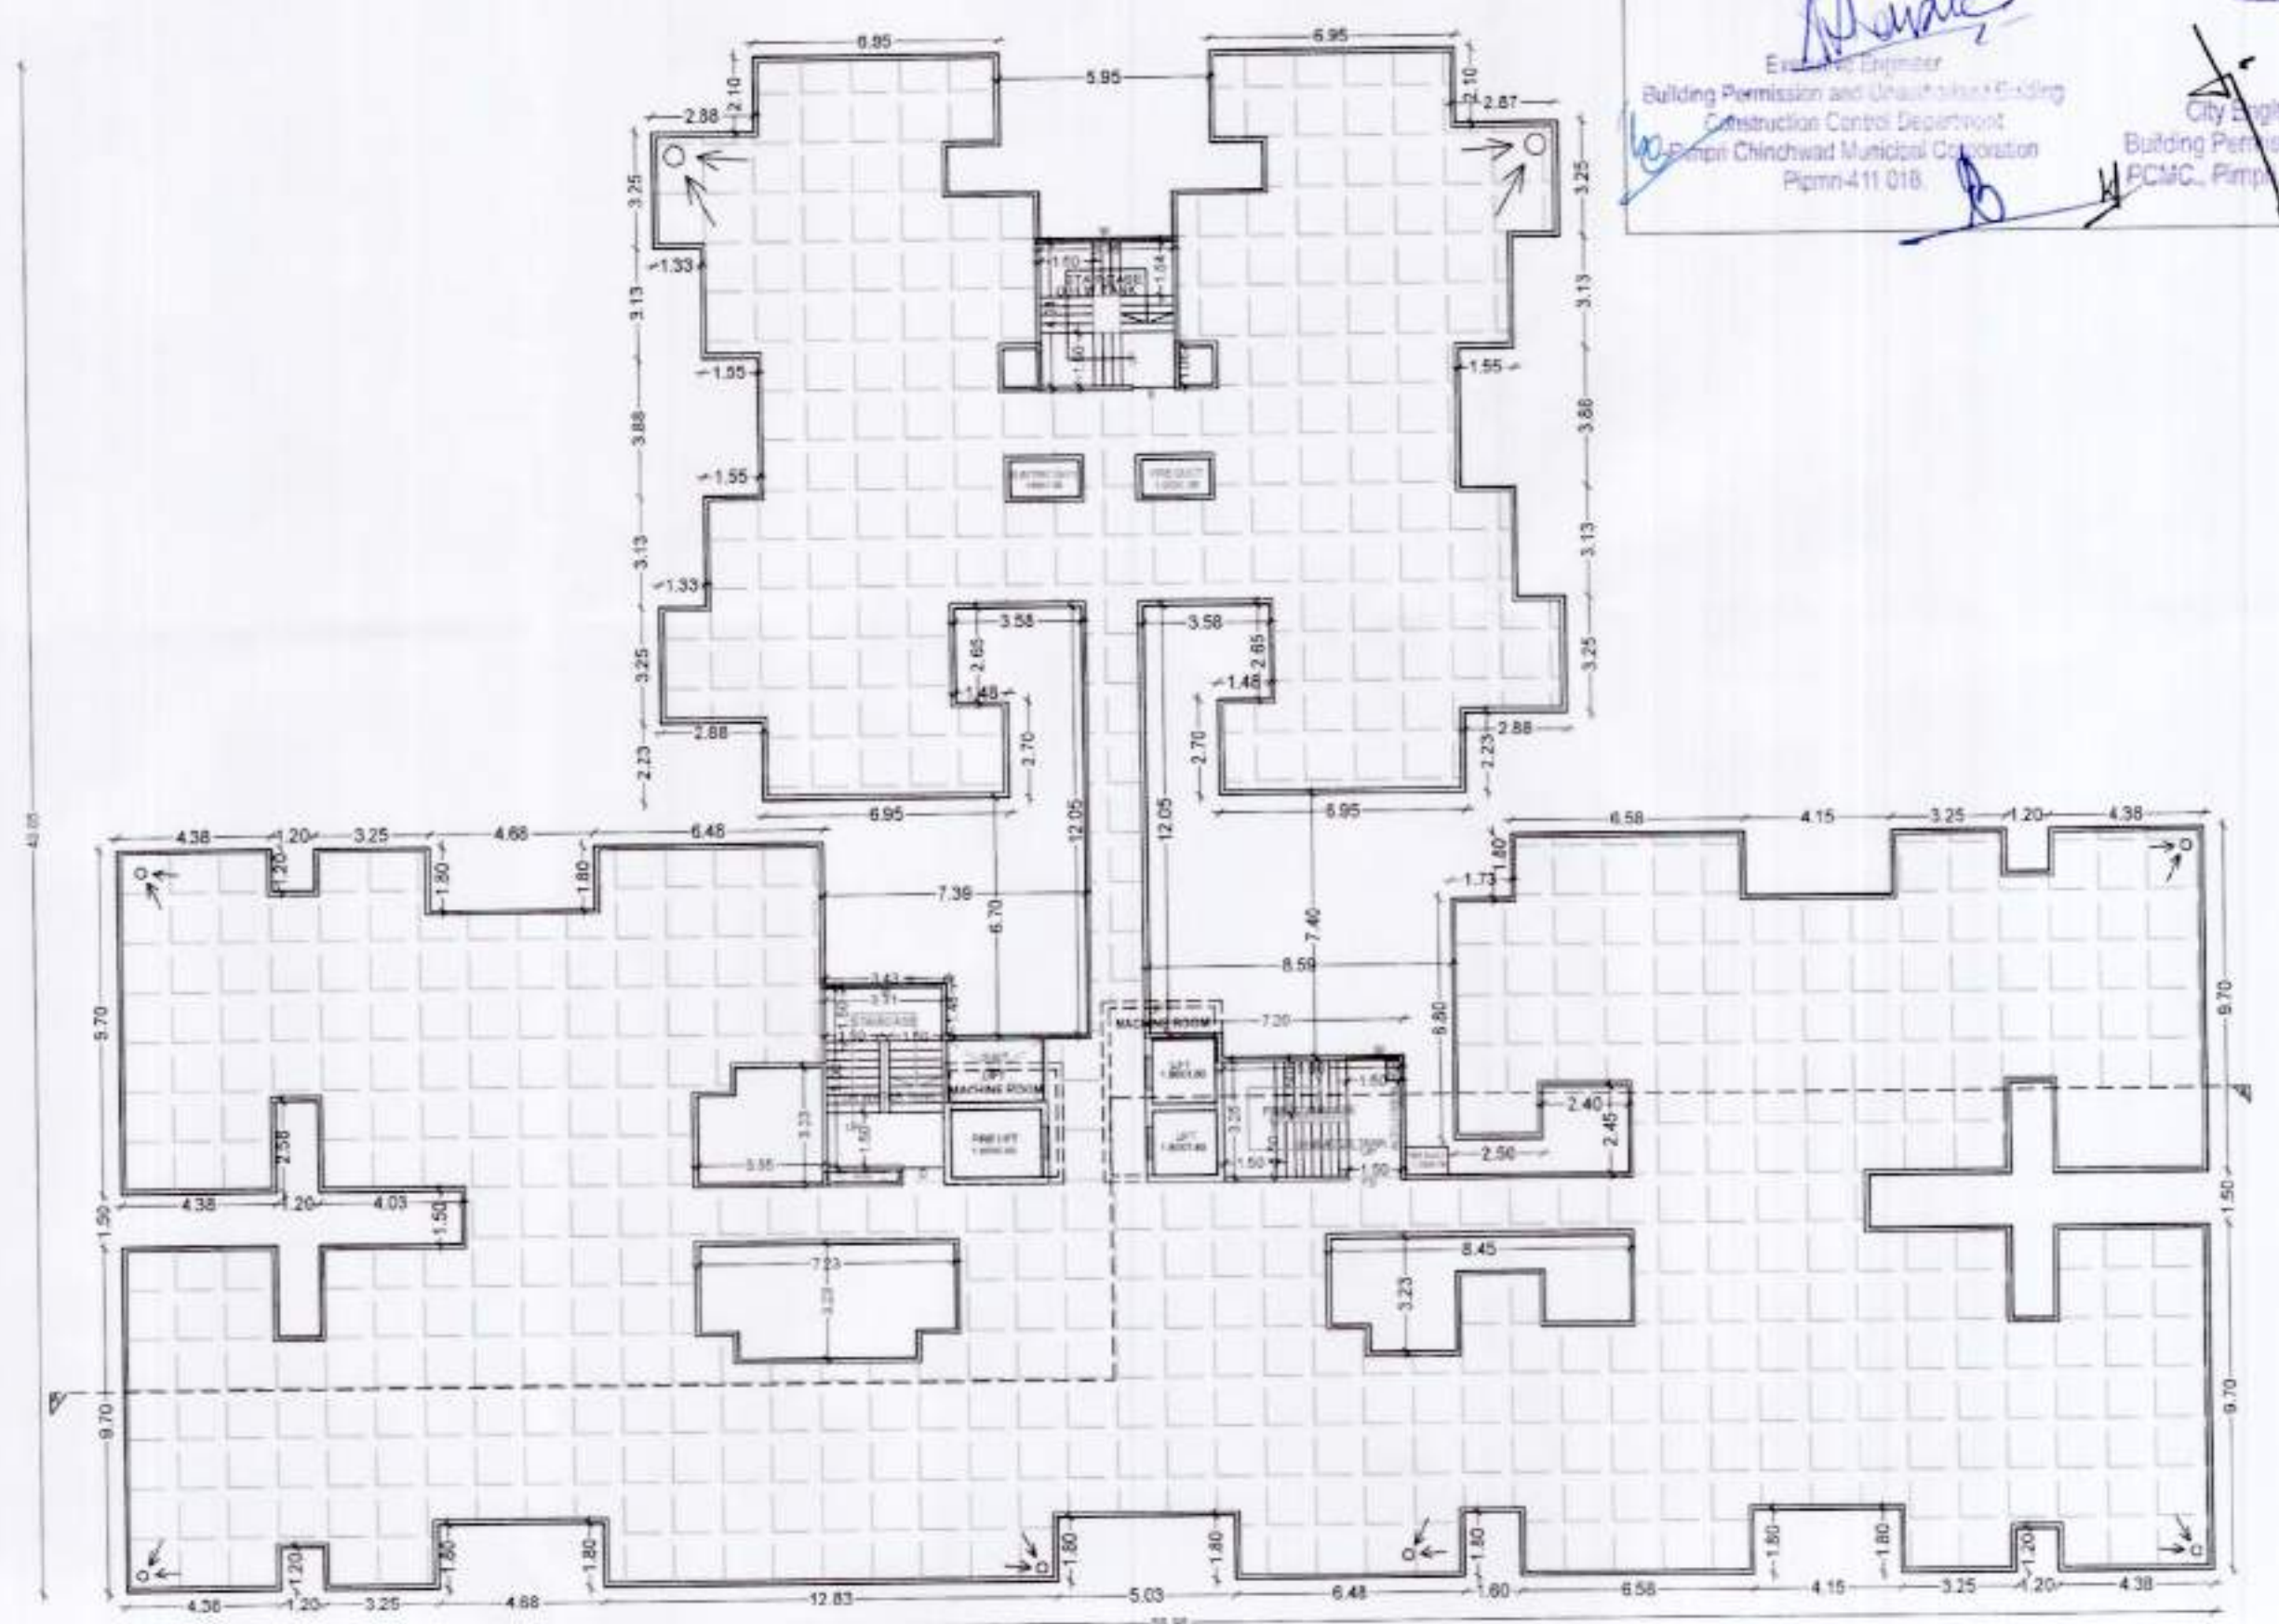

TERRACE FLOOR PLAN  
(SCALE: 1:200)



ADD: Office no-1, 1st floor, latika kalbhor Bldg., Akurdi, Pune-35  
www.datirassociates.com M datirpatilassociates@gmail.com  
Mob-9850265438, 9860034349 Office Mob -7721075999

OWNER'S NAME: SHRI SOPAN VITHU SAVANT & OTHER-7 THROUGH M/S. VED MANGALAM ASSOCIATES THROUGH SHRI. NIVRUTTI SHINDE & OTHERS

PROJECT: SURVEY NO: 96/21 HISSA NO: PLOT NO: CTS NO: DESCRIPTION: REGULAR TRACK, VILLAGE - KIWALE ARCHITECT: DATIR PATIL ASSOCIATE ARCHITECT'S SIGN:

JOB NO. DRG. NO. SCALE 1:100 DRAWN BY CHECKED BY INWARD NO. DATE 24/01/2023 KEY NO. SHEET NO. 02 / 14