

Sanctioned No. B.P./Wakad/113/2022

Subject to conditions mentioned in
Office Order No. 03/08/2022
even dated 03/08/2022

even dated 03/08/2022


Date: 03/08/2022

Executive Engineer
Permitted and Unpermitted Building

Executive Engineer
Building Permission and Unauthorised Building
Construction Control Department
Pimpri Chinchwad Municipal Corporation
Pimpri-411 013.

Plampri-411 013

Plampri-411 013

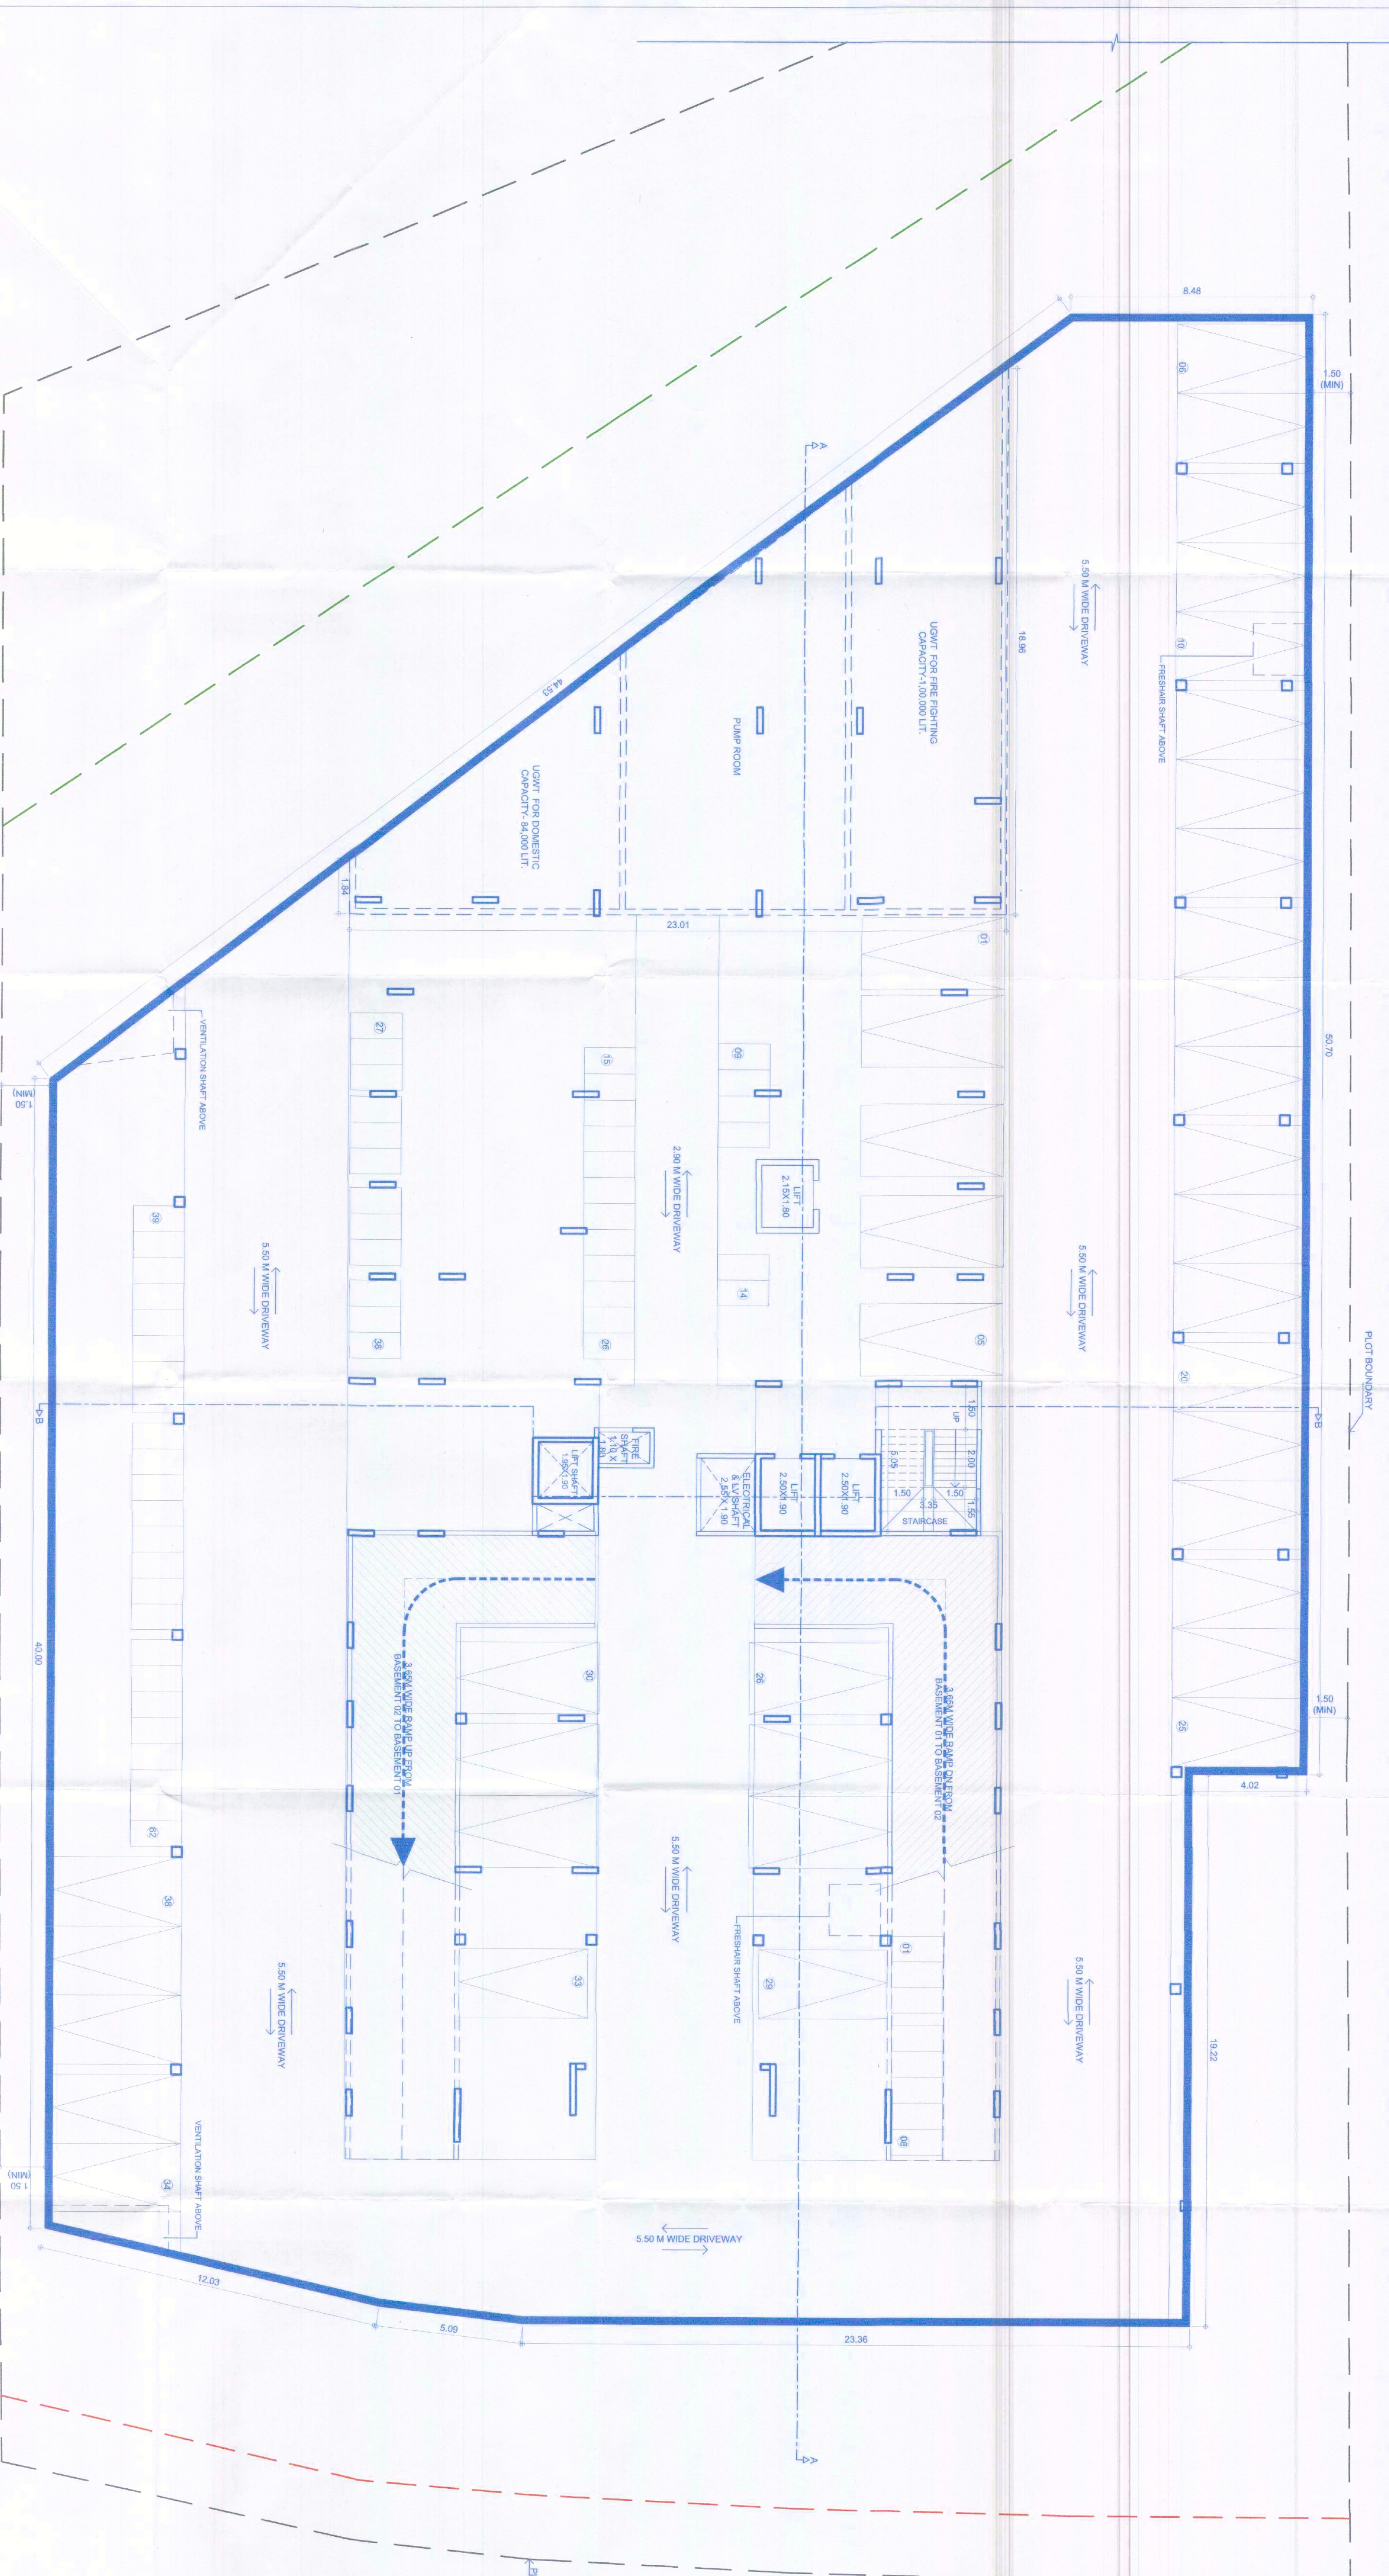

BASEMENT 02 FLOOR PLAN

PARKING:
CAR = 38
TWO WHEELER = 62

TWO WHITE

TWO WHEELER = 62

VK:a
architecture

architecture

C.T.S No.2850,S.B.Road,Near ICC Trade
Tiruv. Dist. Madurai. Pin-626 44045

1. Umari, Banirajwadi, Pune: 411016.

P +91 20 6626 8888

E-mail: mail@vkarch.com

W www.vkarch.com

W www.vkarch.com

OWNER'S NAME

Shri.A.K.Surana

PROJECT:

SURVEY NO : 71

PLOT NO.:

DESCRIPTION : REGULAR TRACK,VILLAGE-WAKAD TAL.-MULSHI,DIST PUNE

OWNER'S SIGN _____

ARCHITECT:

Vishwas Kulkarni : CA/84/8465

Hrishikesh Kulkarni : CA/2002/29235

ARCH.SIGN:

JOB NO.	DRG. NO.	SCALE	DRAWN BY	CHECKED BY

1938	207	1:100	Chandrakant	Purva
------	-----	-------	-------------	-------

[illegible]

INWARD NO	INWD/WKD/009/01	DATE
		04-07-22

KEY NO.	3903	SHEET NO.	02/11
---------	------	-----------	-------
