

Sl. No.	Particulars	Area (sq. m)	Volume (cu. m)	Weight (kg)	Value (Rs.)
1	Excavation for foundation	1000	1000	1000	1000
2	Foundation concrete	1000	1000	1000	1000
3	Foundation reinforcement	1000	1000	1000	1000
4	Foundation formwork	1000	1000	1000	1000
5	Foundation labor	1000	1000	1000	1000
6	Foundation transport	1000	1000	1000	1000
7	Foundation other	1000	1000	1000	1000
8	Foundation total	1000	1000	1000	1000
9	Foundation percentage	1000	1000	1000	1000
10	Foundation grand total	1000	1000	1000	1000

Handwritten notes and stamps at the top left of the page, including a circular stamp and various signatures.



Sl. No.	Particulars	Area (sq. m)	Volume (cu. m)	Weight (kg)	Value (Rs.)
1	Excavation for foundation	1000	1000	1000	1000
2	Foundation concrete	1000	1000	1000	1000
3	Foundation reinforcement	1000	1000	1000	1000
4	Foundation formwork	1000	1000	1000	1000
5	Foundation labor	1000	1000	1000	1000
6	Foundation transport	1000	1000	1000	1000
7	Foundation other	1000	1000	1000	1000
8	Foundation total	1000	1000	1000	1000
9	Foundation percentage	1000	1000	1000	1000
10	Foundation grand total	1000	1000	1000	1000

Client: ANNA PROPERTIES PRIVATE LIMITED

Project: PROPOSED CHIEF BOSSING-DEALER RESIDENCY AT KURUPA 30-31, PULI, VILLAGE NINE NAGAR, PURBA - DIST. TIRUPUR & DIST. CHENNAI (T.P.)

Sheet No: 1/10

Scale: 1:100

Site Plan & AREA CALCULATION


SAHA & ASSOCIATES

Architects & Engineers

10, JAYAMANGAL, TIRUPUR, TAMIL NADU 635 004

Phone: 0437-2345678

Email: info@sahaassociates.com

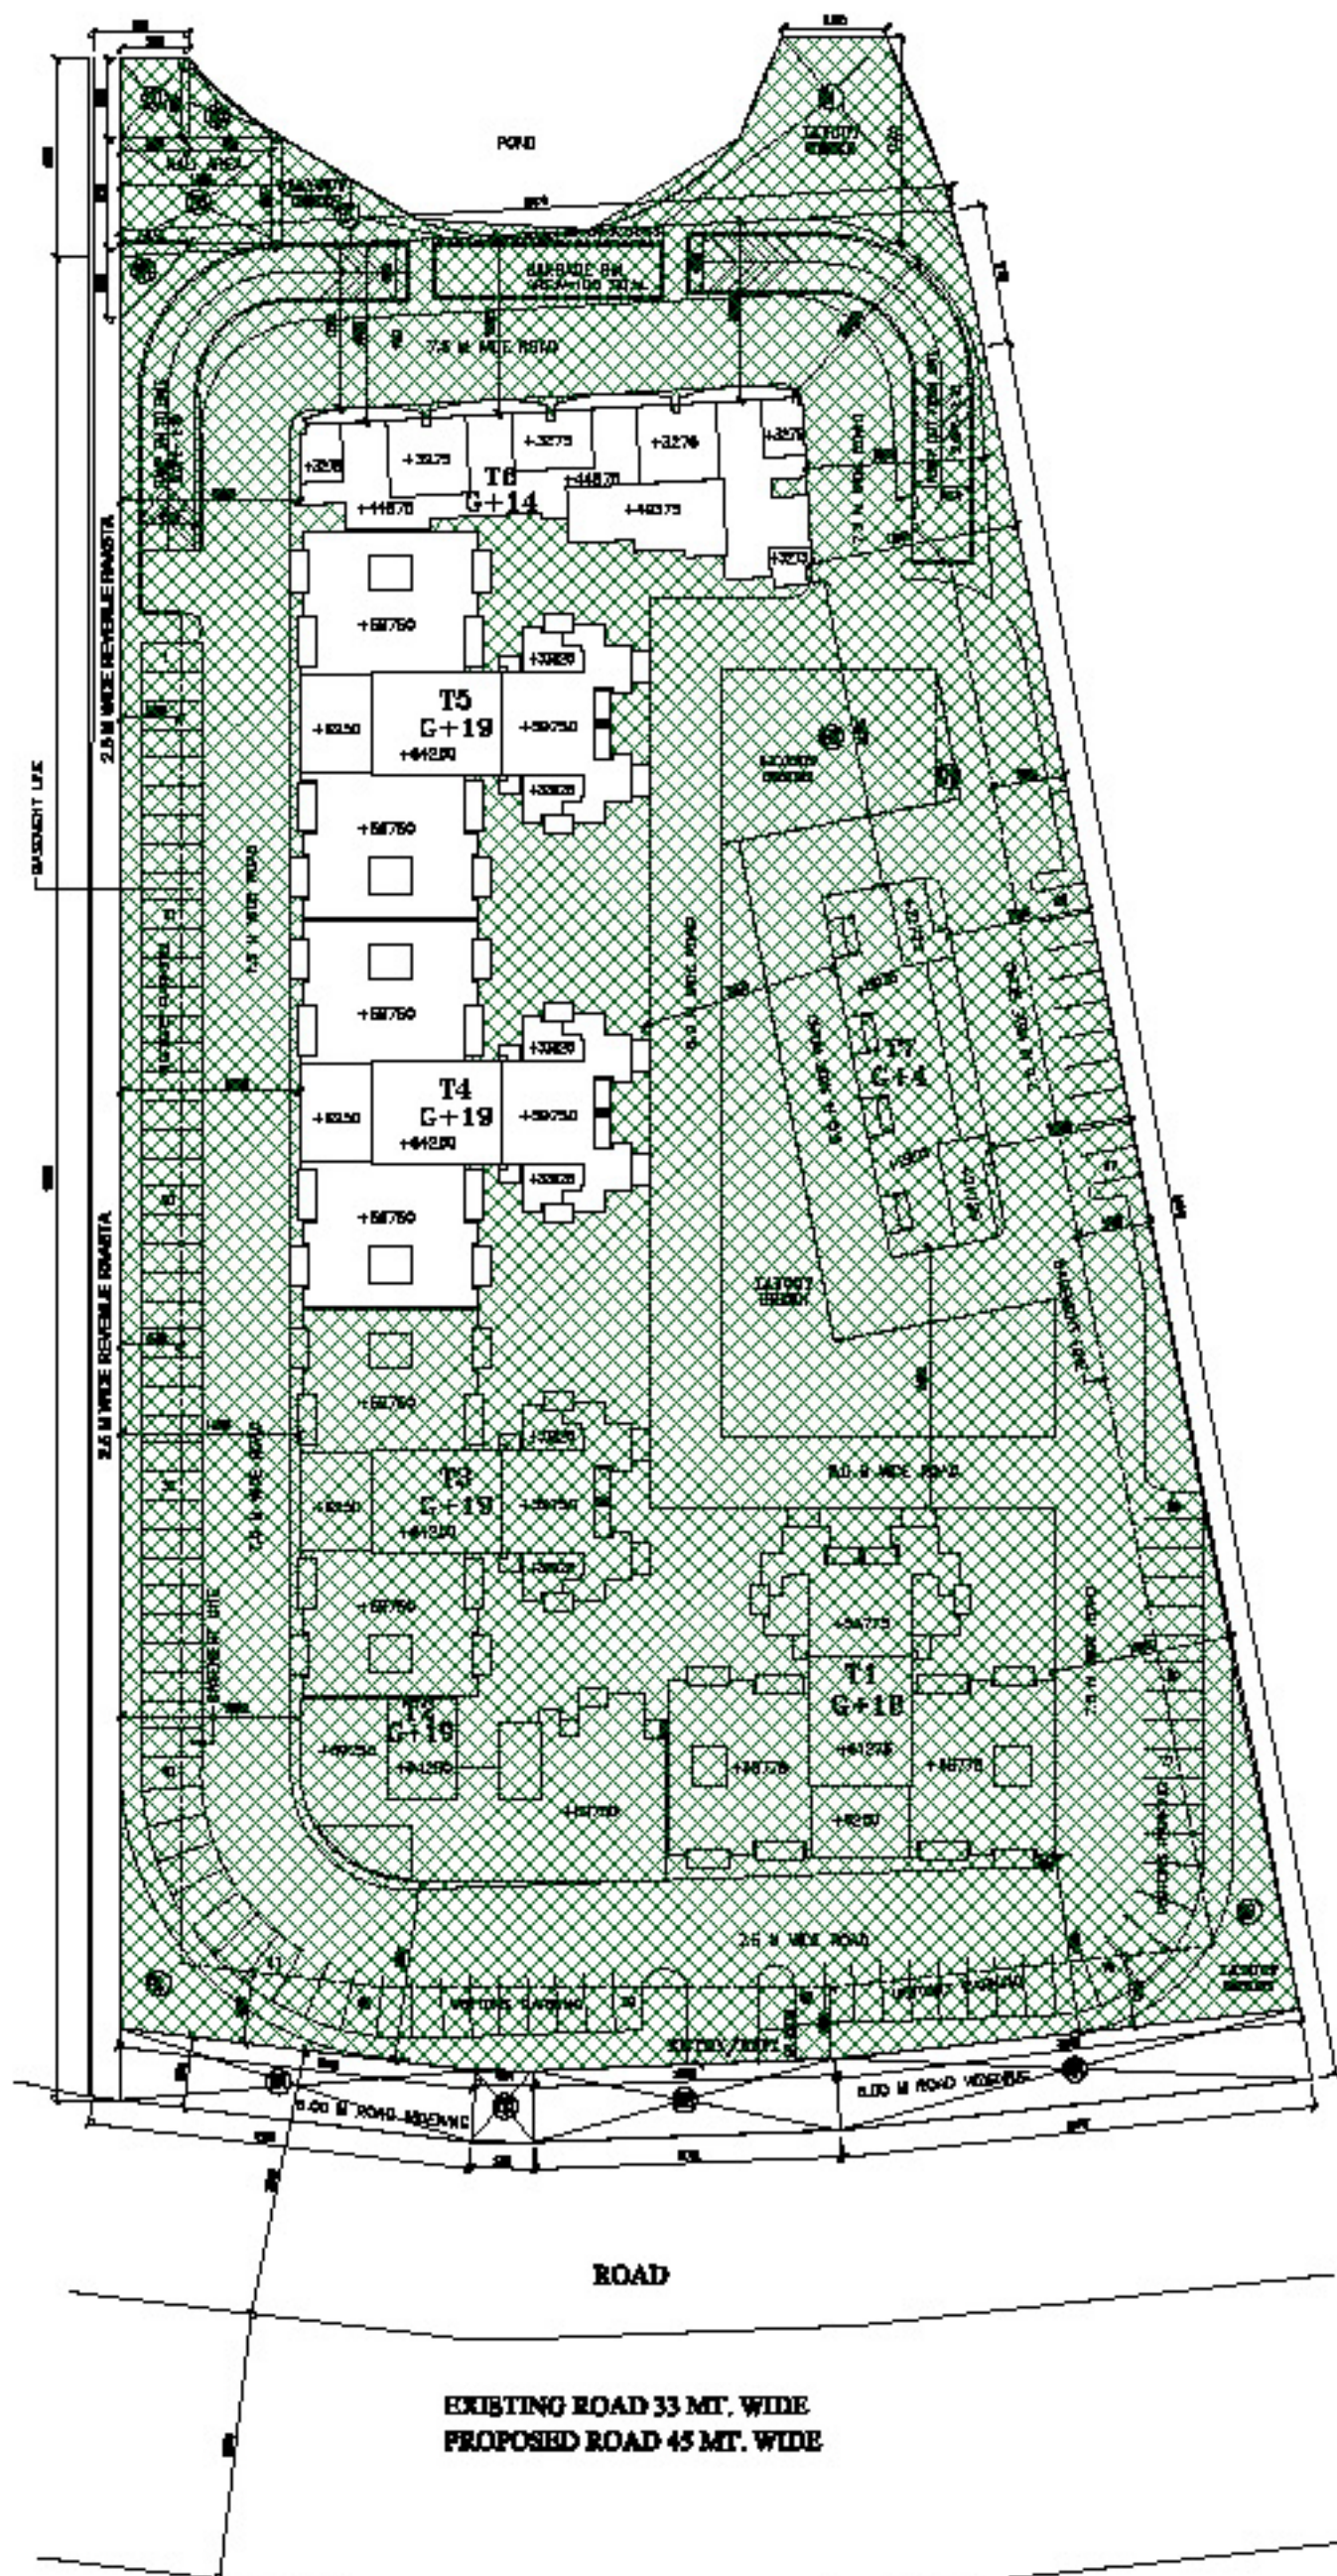

PHASE-1

EXISTING ROAD 33 MT. WIDE
PROPOSED ROAD 45 MT. WIDE

CLIENT				
ANNIKA PROMOTERS PRIVATE LIMITED				
PROJECT				
PROPOSED GROUP HOUSING-SIGNATURE HEIGHTS AT KHASRA NO-977,978,981, VILLAGE NOOR NAGAR PARCANA- LGU, VERUL & DISTT-CHIZHARAD, (U.P)				
SHEET TITLE				
LAND AREA DETAIL-1				
DEALT	ARLM	SCALE		ORIG. NO.
CHECKED	R.K.	DATE		21-7-17
ARCHITECT				
SAHA & ASSOCIATES				
ARCHITECTS, PLANNERS & INT. DESIGNERS				
D-62, PANDORA ENCLAVE (L.G.P.)				
NEW DELHI-110048				
TEL. 0088662. 8046181. FAX. 011 61 6489706				
email :- info@sahaindia.com				