


STAMP OF APPROVAL

Sanctioned No. B.P./Chikhal/119/2021
 Subject to conditions mentioned in the
 Office Order No.
 Dated 01/09/2021
 Pimpri
 Date 01/09/2021




O. C. Signed by
 Joint City Engineer


For Joint City Engineer
 Building Permission Dept
 P.C.M.C., Pimpri, Pune-18

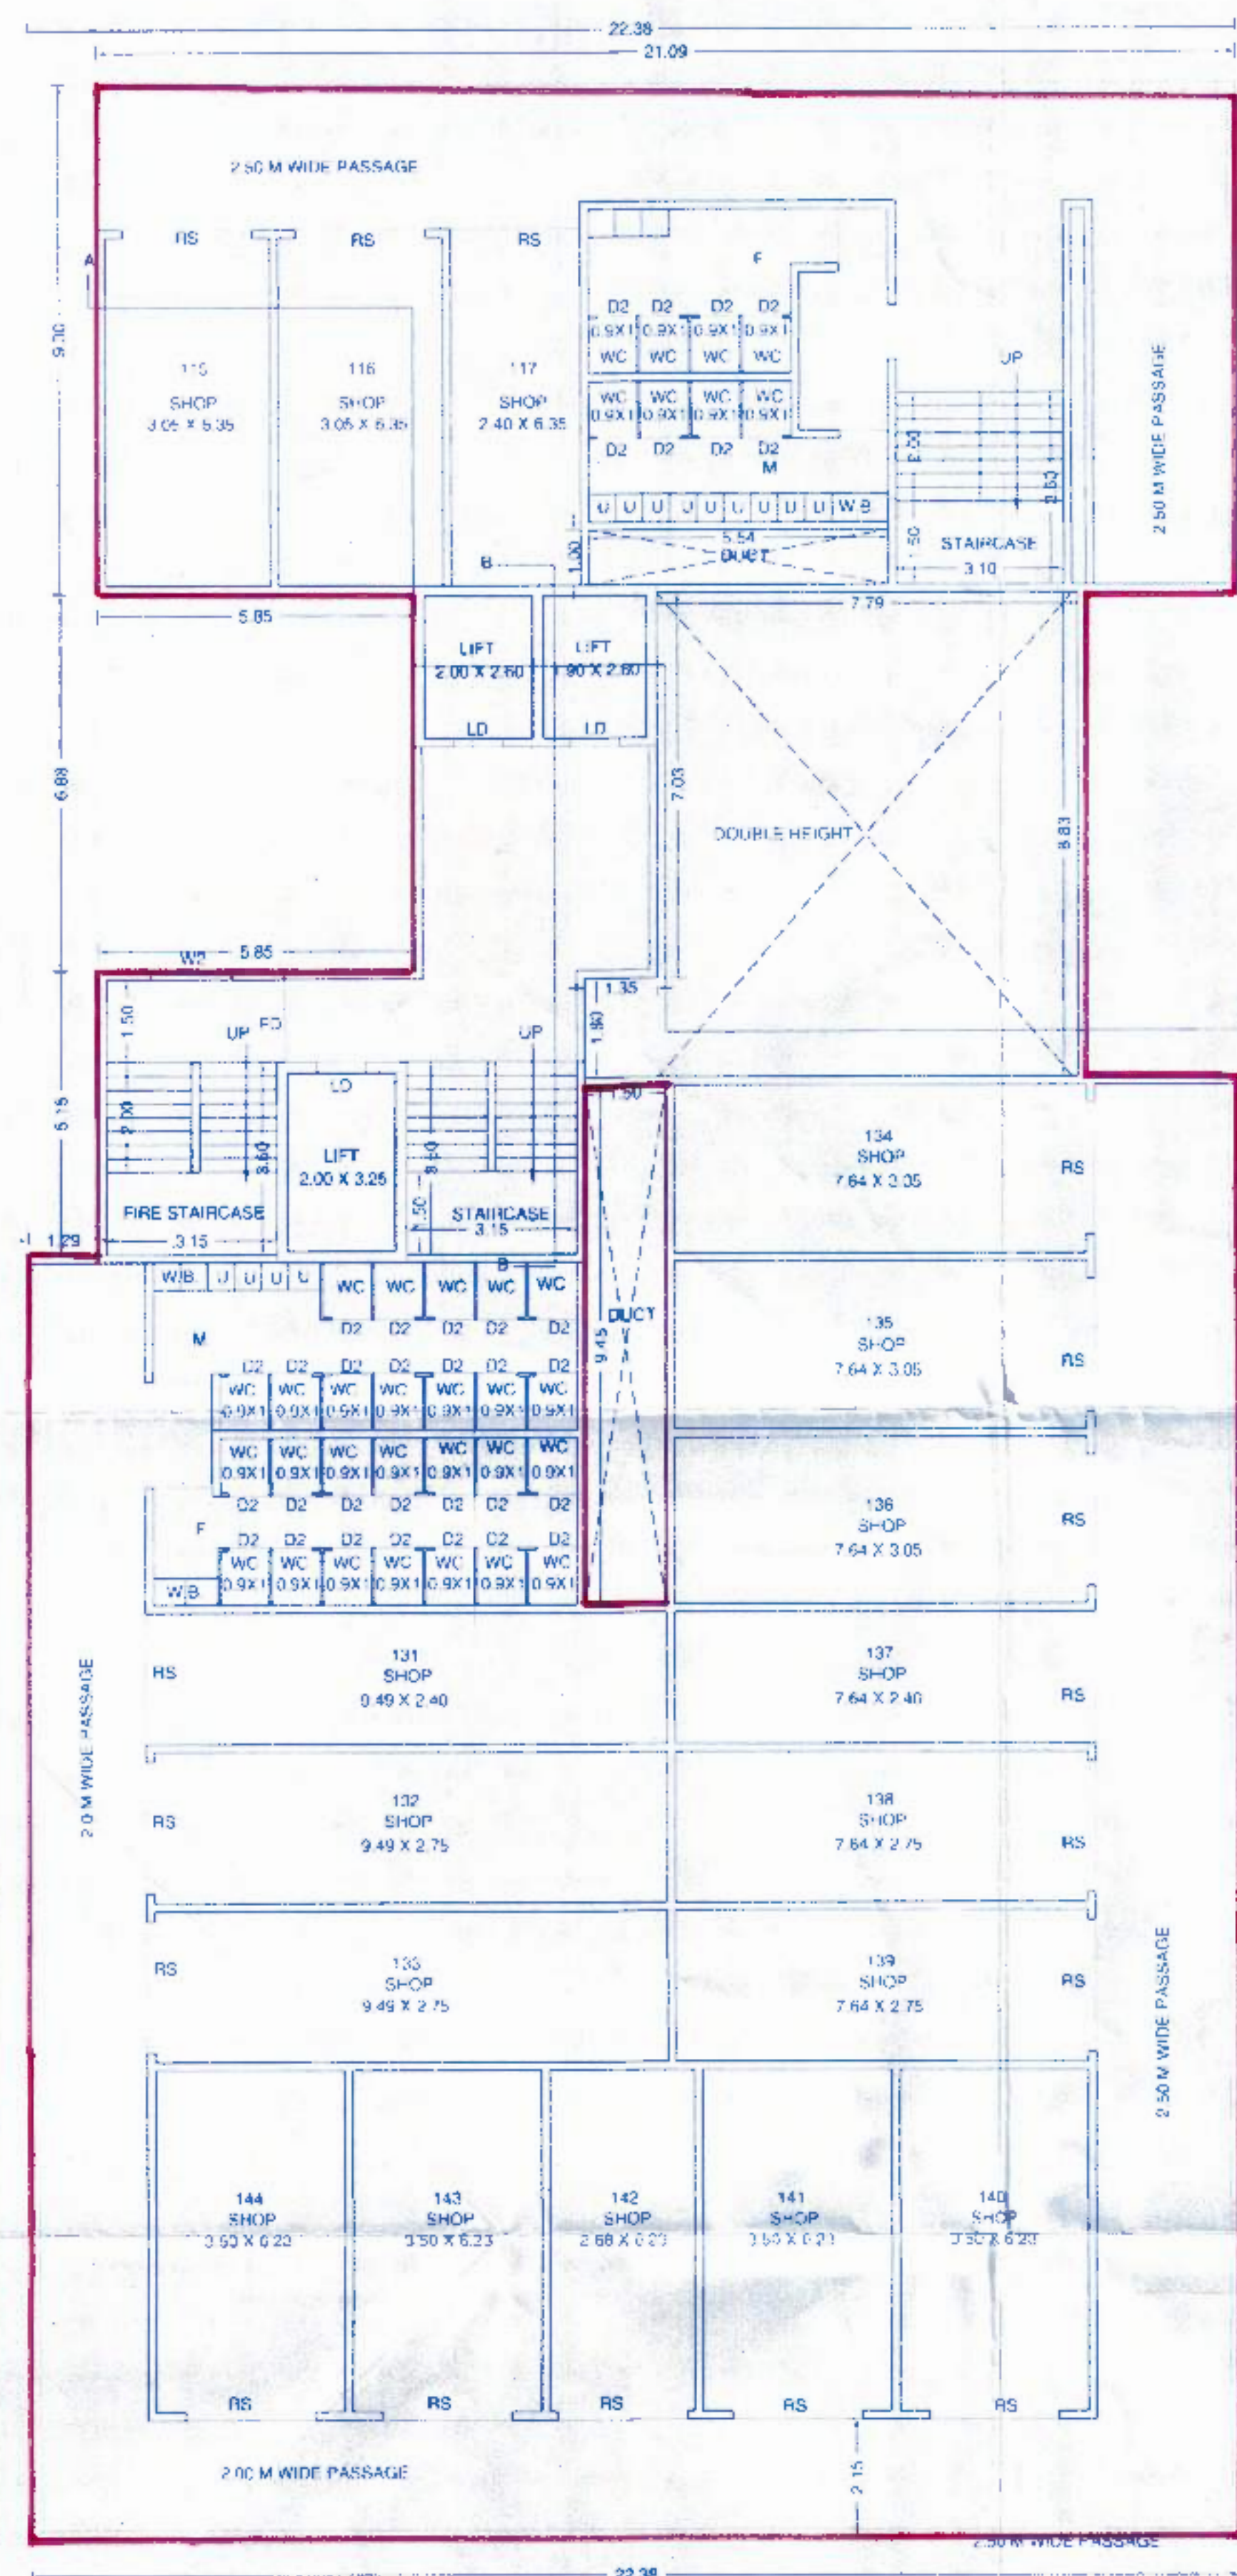


FIRST FLOOR PLAN
 SCALE 1:100

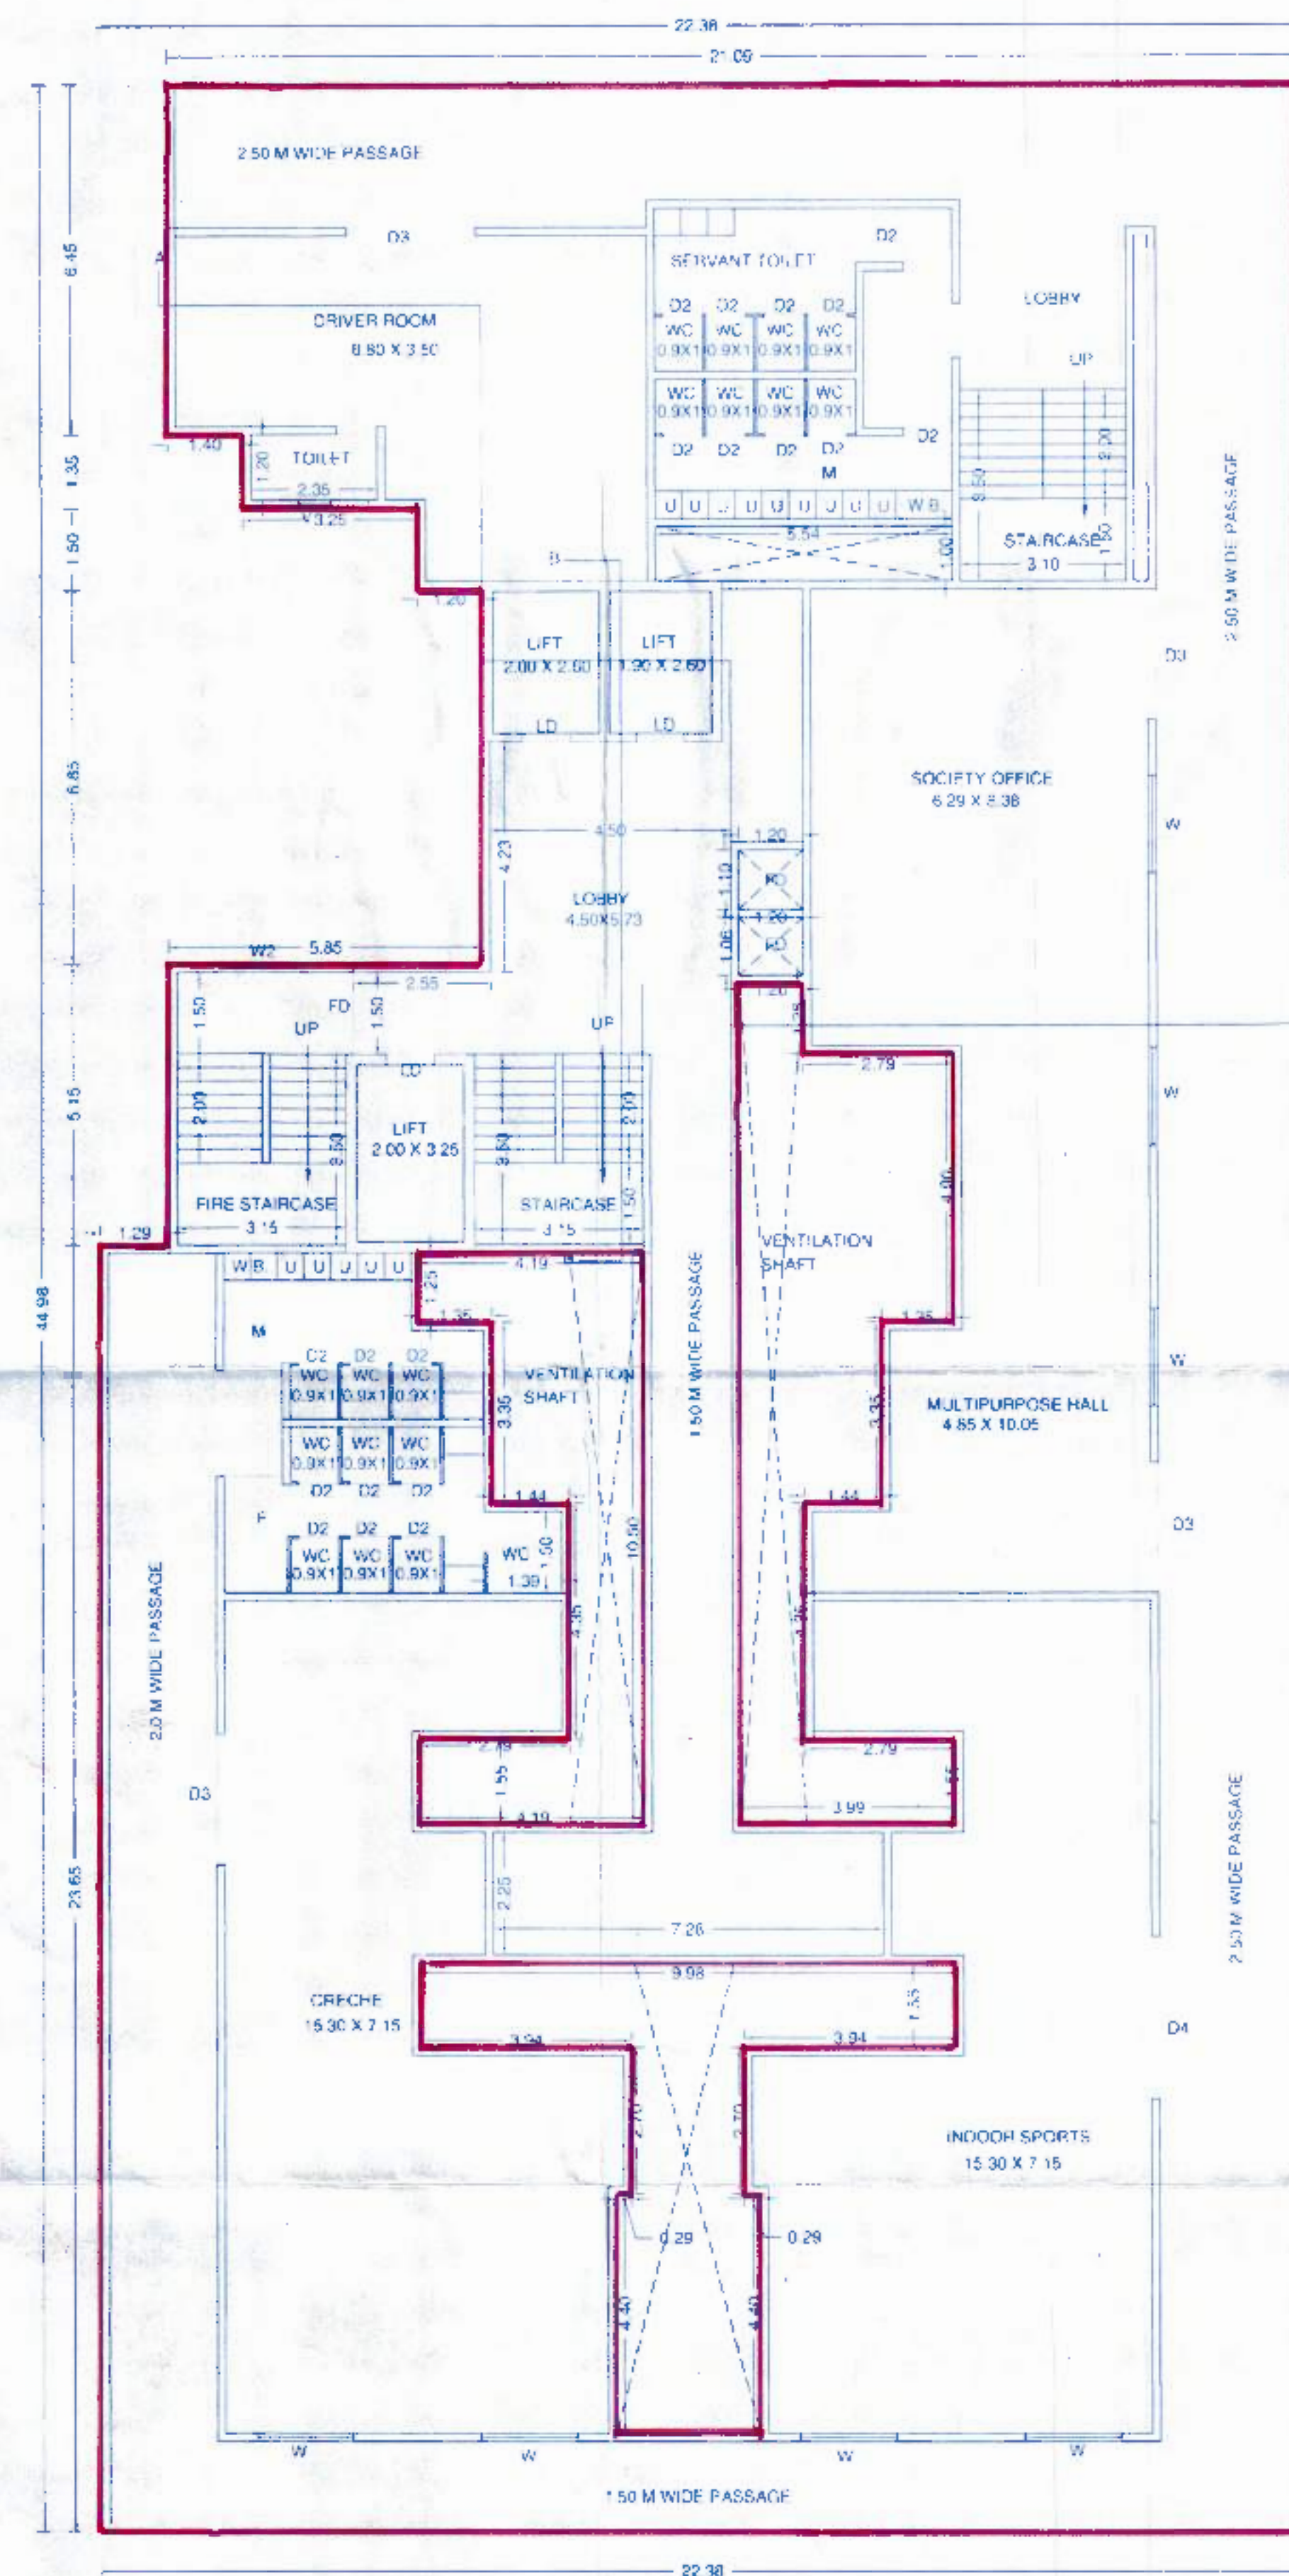

SECOND FLOOR PLAN
 SCALE 1:100

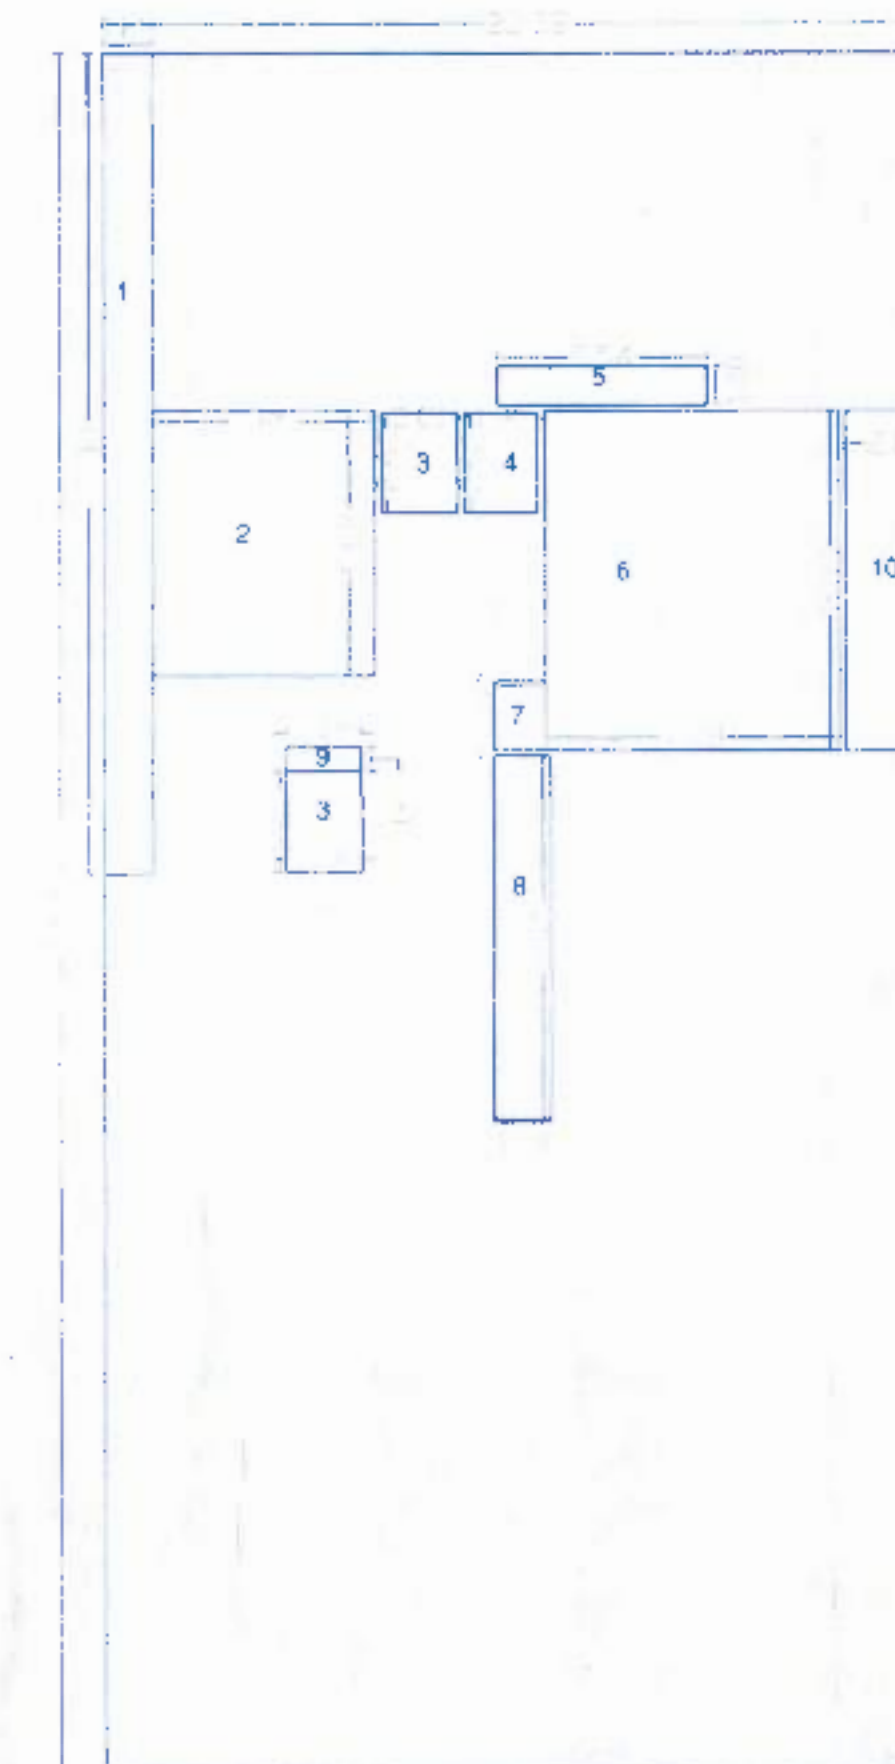

FIRST FLOOR
 SCALE 1:500

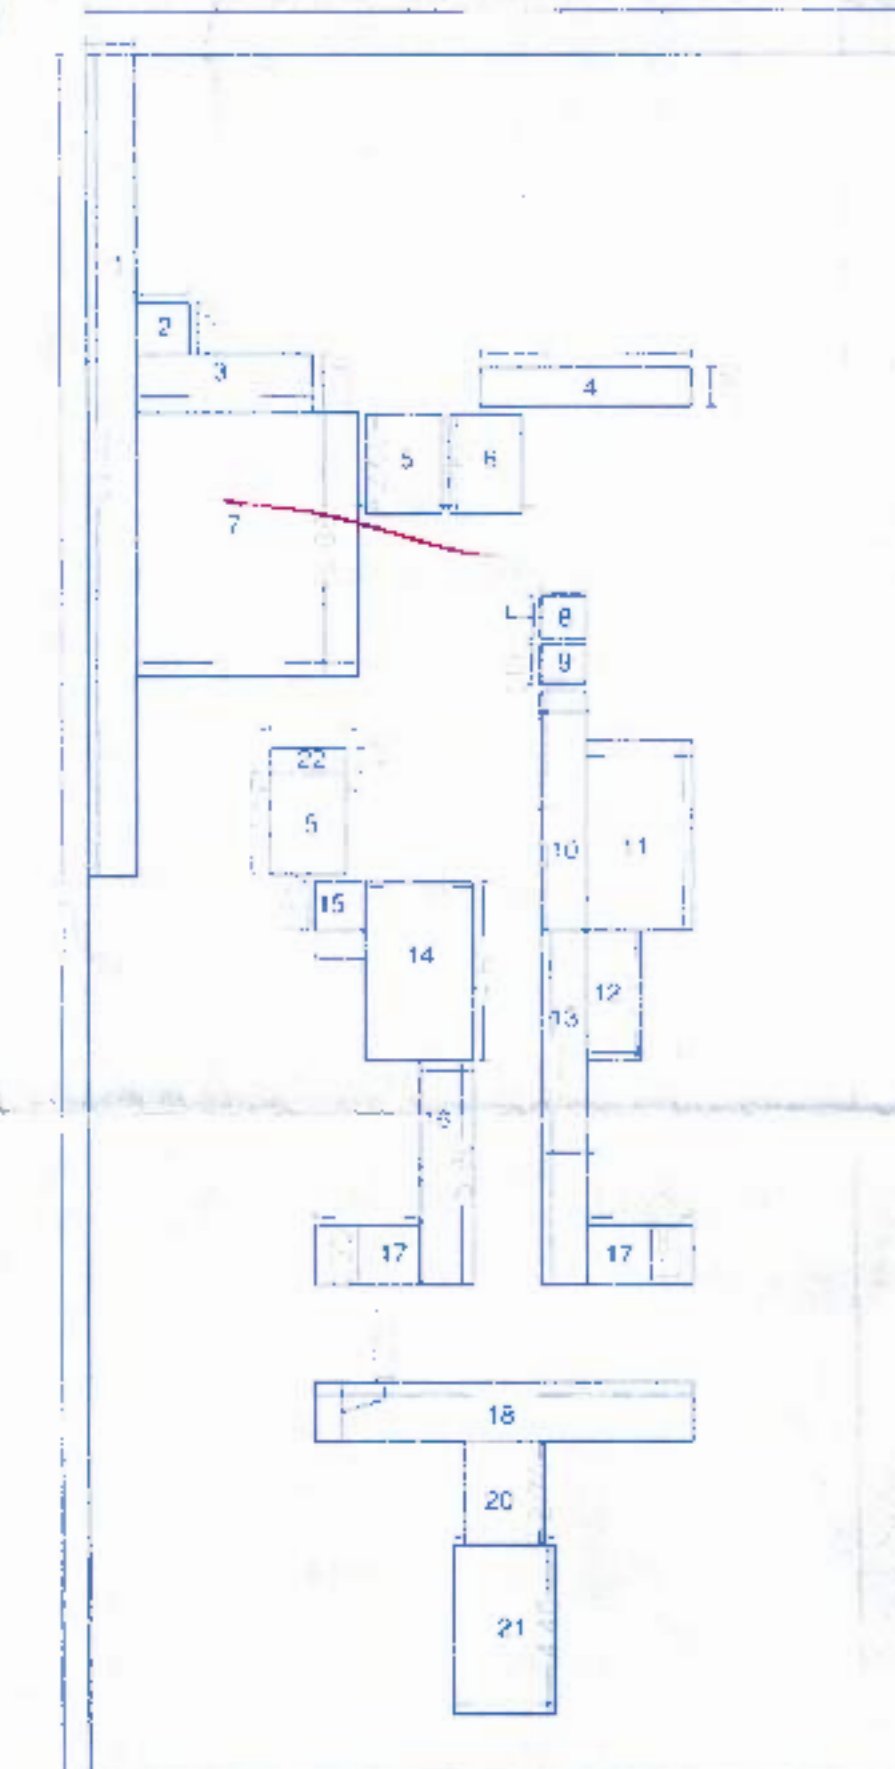

SECOND FLOOR
 SCALE 1:500

FIRST FLOOR
 BUILT UP AREA STATEMENT
 AREA OF BLOCK (A) = 22.38 X 44.76
 = 1001.73 SQ.M

DEDUCTIONS

1) 1.29 X 21.33	= 27.51	SQ.M
2) 5.85 X 6.88	= 40.24	SQ.M
3) 2.00 X 2.60 X 2	= 10.40	SQ.M
4) 1.90 X 2.60	= 4.94	SQ.M
5) 5.54 X 1.00	= 5.54	SQ.M
6) 7.73 X 8.83	= 68.28	SQ.M
7) 1.35 X 1.80	= 2.43	SQ.M
8) 1.50 X 9.45	= 14.17	SQ.M
9) 2.00 X 0.55	= 1.10	SQ.M
10) 2.80 X 8.83	= 24.72	SQ.M
TOTAL DEDUCTIONS = 200.03		
NET AREA = 1001.73 - 200.03		
TOTAL BUILT UP AREA = 801.70		

SHOP NO.	CARPET AREA IN SQ.M.
SHOP 115	19.72
SHOP 116	19.72
SHOP 117	19.72
SHOP 131	23.13
SHOP 132	26.45
SHOP 133	26.45
SHOP 134	23.66
SHOP 135	23.66
SHOP 136	23.66
SHOP 137	18.69
SHOP 138	21.37
SHOP 139	21.37
SHOP 140	21.68
SHOP 141	21.68
SHOP 142	18.96
SHOP 143	24.68
SHOP 144	24.68

SECOND FLOOR
 BUILT UP AREA STATEMENT
 AREA OF BLOCK (A) = 22.38 X 44.98
 = 1008.65 SQ.M

DEDUCTIONS

1) 1.29 X 21.33	= 27.51	SQ.M
2) 1.40 X 1.35	= 1.89	SQ.M
3) 4.95 X 1.50	= 7.43	SQ.M
4) 5.54 X 1.00	= 5.54	SQ.M
5) 2.00 X 2.60 X 2	= 10.40	SQ.M
6) 1.90 X 2.60	= 4.94	SQ.M
7) 5.85 X 6.88	= 40.24	SQ.M
8) 1.20 X 1.10	= 1.32	SQ.M
9) 1.20 X 1.05	= 1.27	SQ.M
10) 1.20 X 6.15	= 7.41	SQ.M
11) 2.78 X 4.90	= 13.62	SQ.M
12) 1.44 X 3.36	= 4.82	SQ.M
13) 1.25 X 9.25	= 11.56	SQ.M
14) 2.84 X 4.60	= 13.06	SQ.M
15) 1.35 X 1.25	= 1.69	SQ.M
16) 1.40 X 5.90	= 8.26	SQ.M
17) 2.79 X 1.55 X 2	= 8.65	SQ.M
18) 9.96 X 1.55	= 15.47	SQ.M
19) 2.10 X 2.70	= 5.67	SQ.M
20) 2.68 X 4.40	= 11.79	SQ.M
21) 2.00 X 0.85	= 1.70	SQ.M
TOTAL DEDUCTIONS = 109.00		
NET AREA = 1008.65 - 109.00		
TOTAL BUILT UP AREA = 899.65		

SHOP NO.	CARPET AREA IN SQ.M.
HALL	47.37
SOCIETY OFFICE	87.31
INDOOR SPORTS	84.75
CHECK	94.70

OWNER'S NAME		OWNER'S SIGN	
M/s GANESH CONSTRUCTION THROUGH GANESH SATISH PATIL (P.A.H)			
PROJECT			
GAT NO. 951.982.983.984	HESSA NO.		
PLOT NO.	CTS NO.		
DESCRIPTION : REGULAR TRACK, VILLAGE - CHIKHALI			
ARCHITECT		ARCH SIGN	
Sru. Givardhan			
FOR NO.	DRS NO.	SCALE	DRAWN BY
		1:100	
INWARD NO.	PROJECT NO.	DATE	10.08.2021
KEY NO.	DATE	SHEET NO.	6/11