


STAMP OF APPROVAL

Sanctioned No. B.P./Chikhal/119/2021
Subject to conditions mentioned in the
Office Order No. 01/09/2021
Pimpri
Date 01/09/2021




O. C. Signed by
Joint City Engineer


Joint City Engineer
Building Permission Dept.
P.C.M.C., Pimpri - Pune-18.

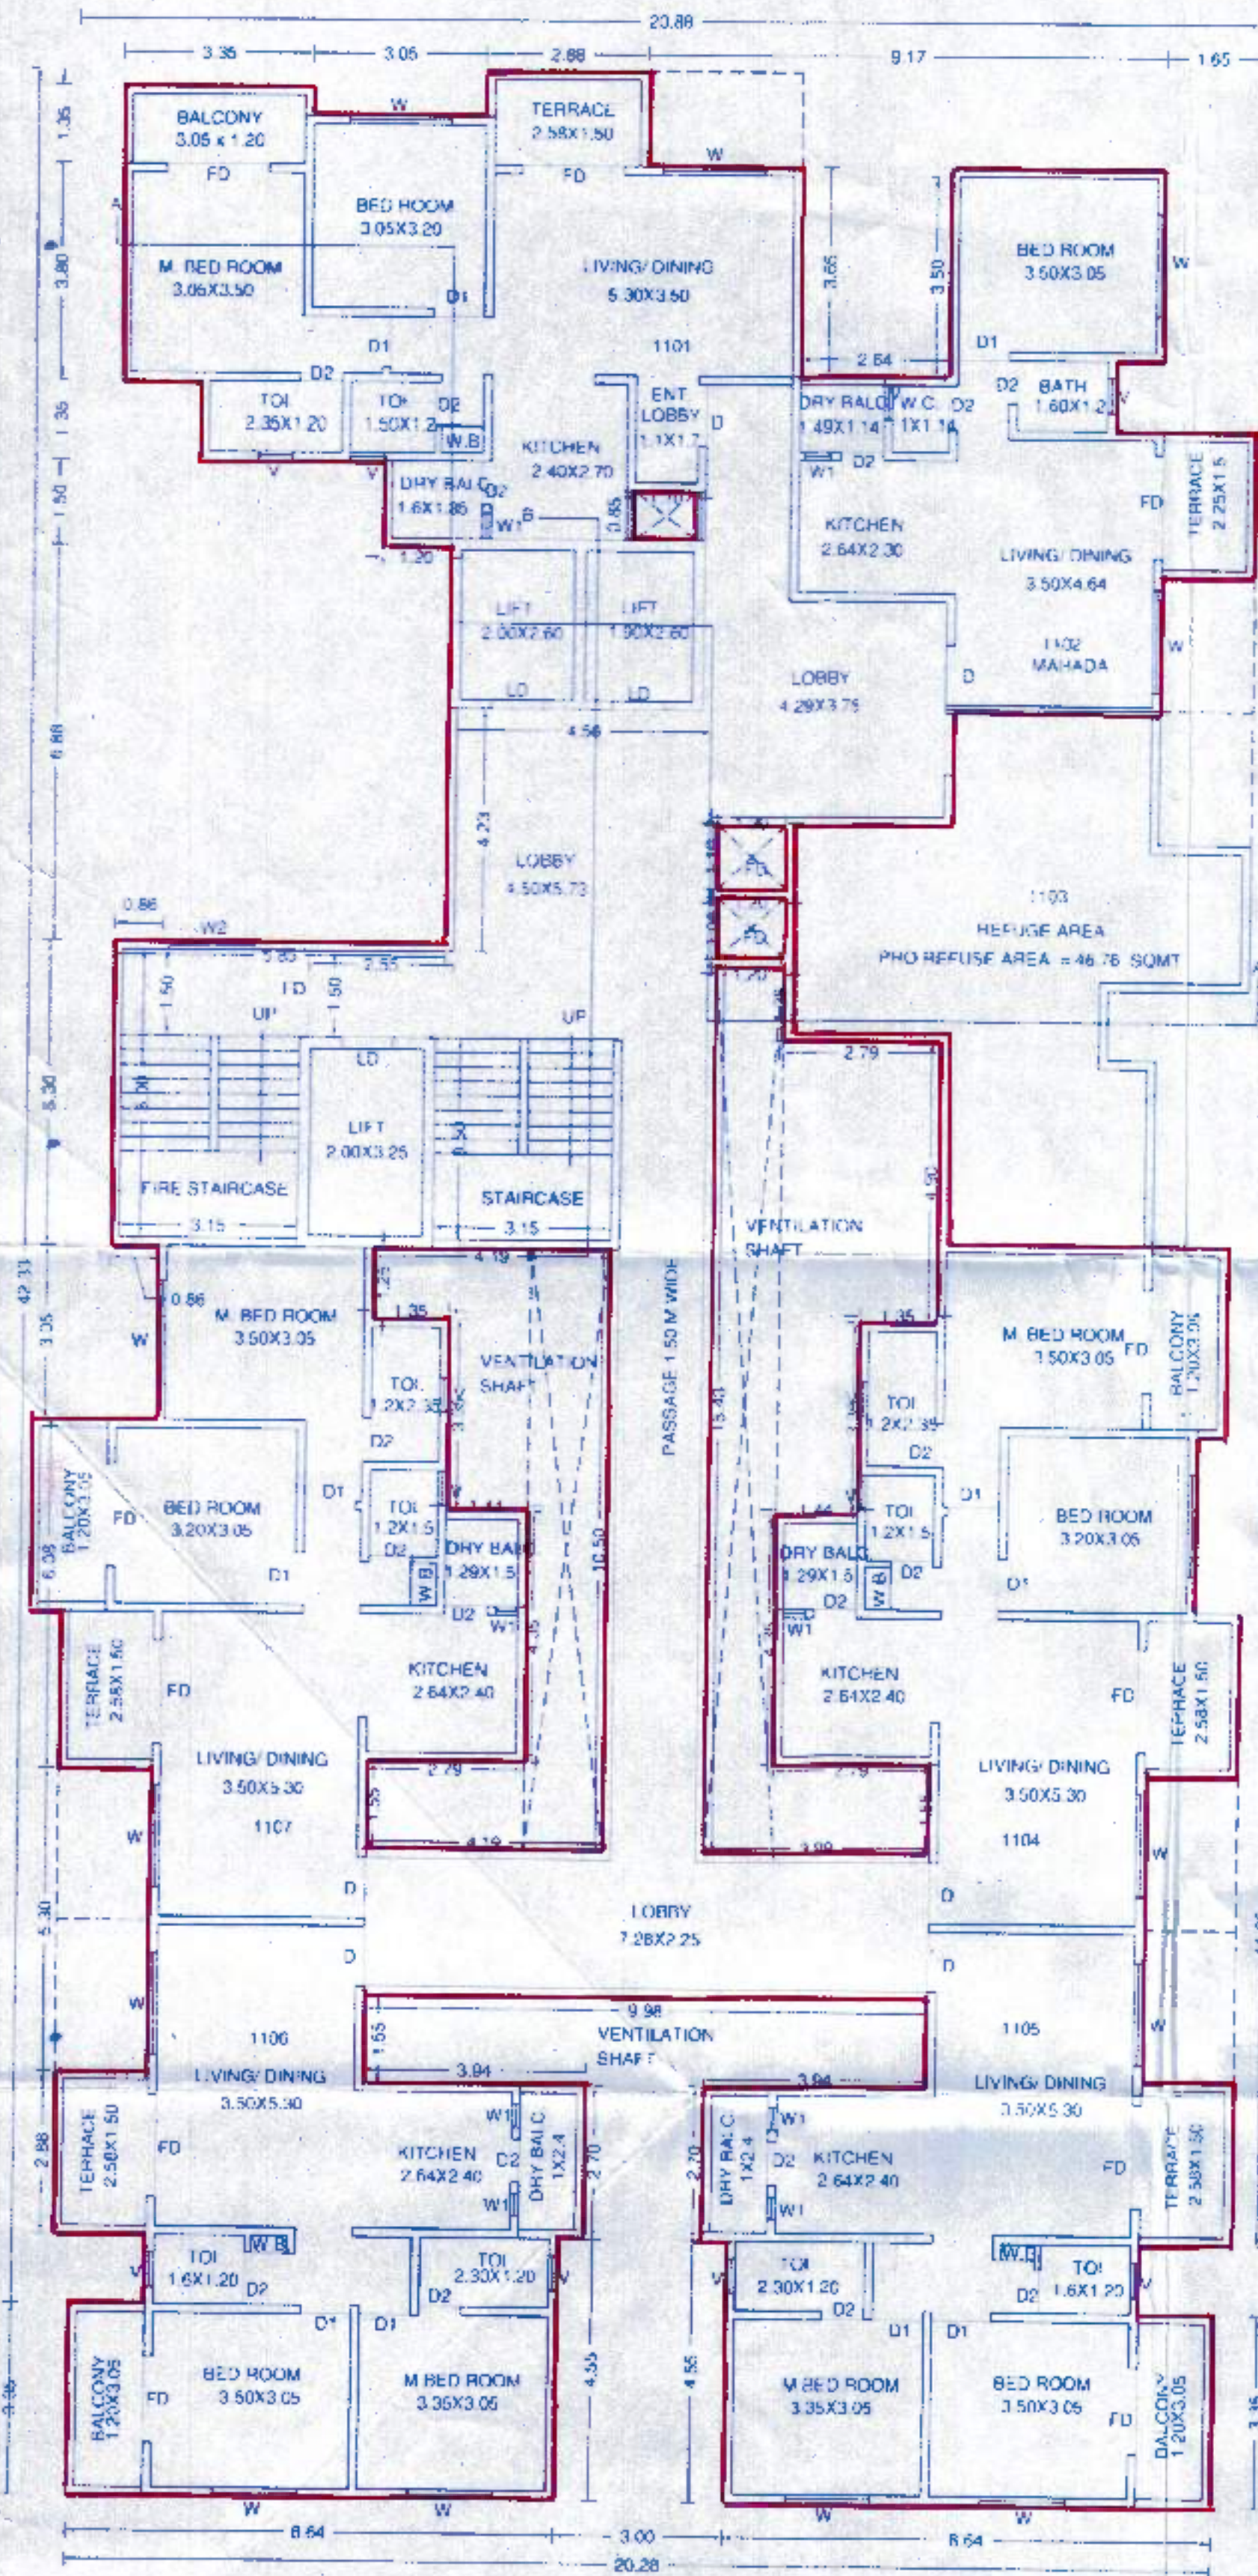

11TH FLOOR PLAN
SCALE 1:100

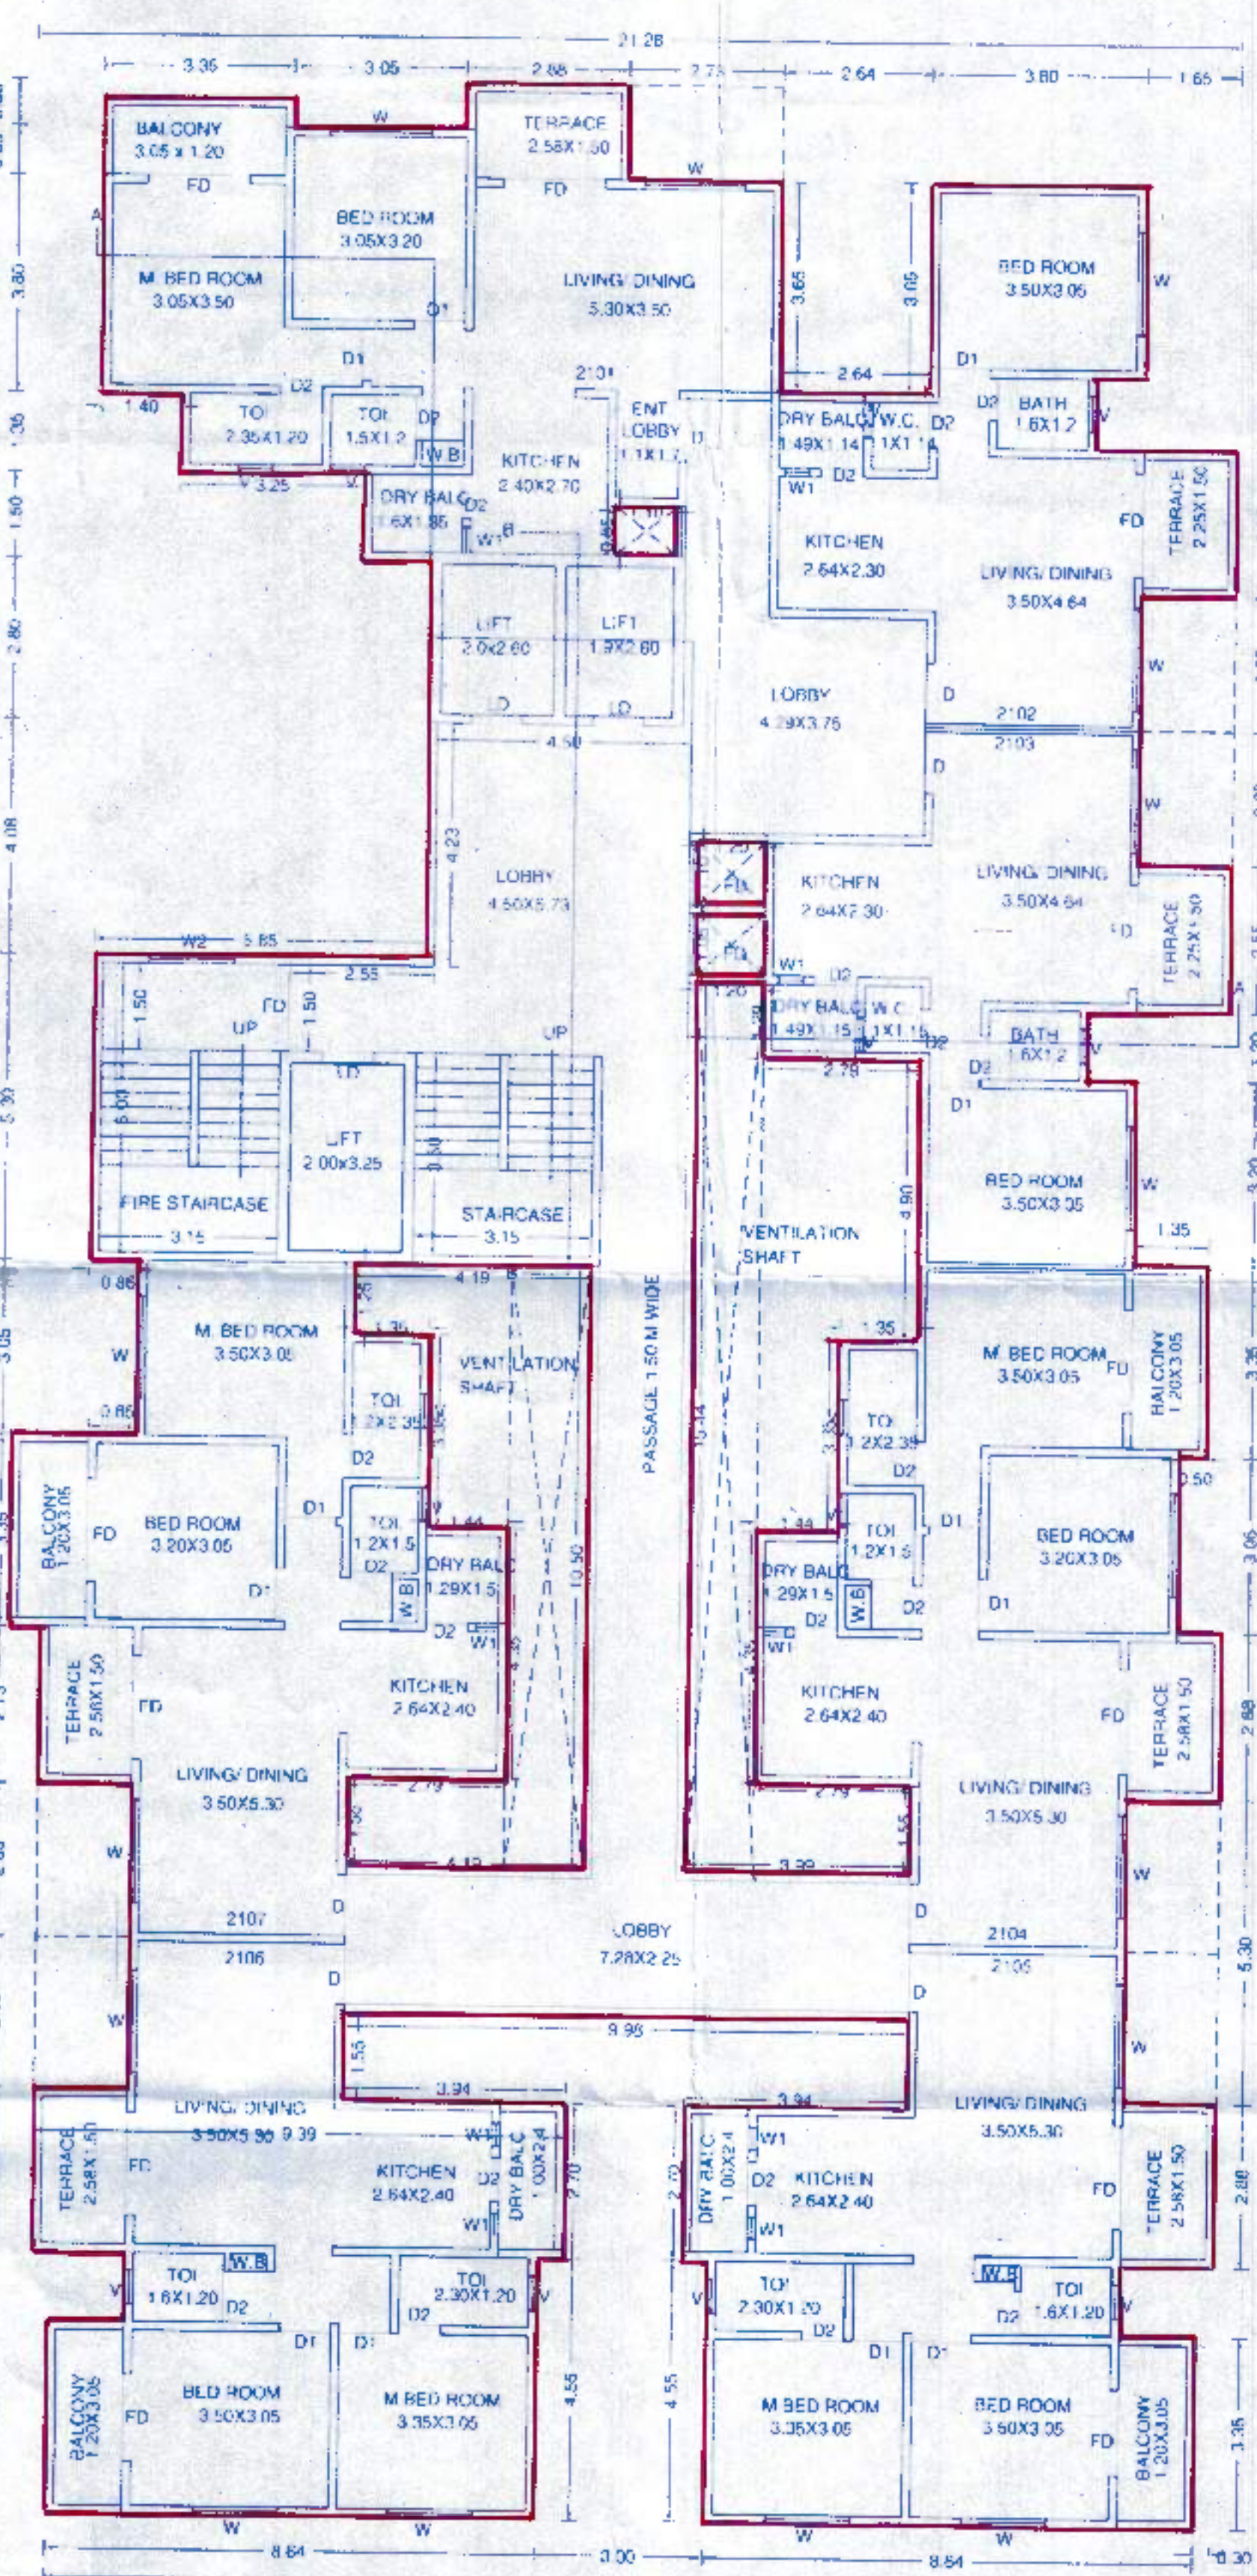


21ST FLOOR PLAN
SCALE 1:100

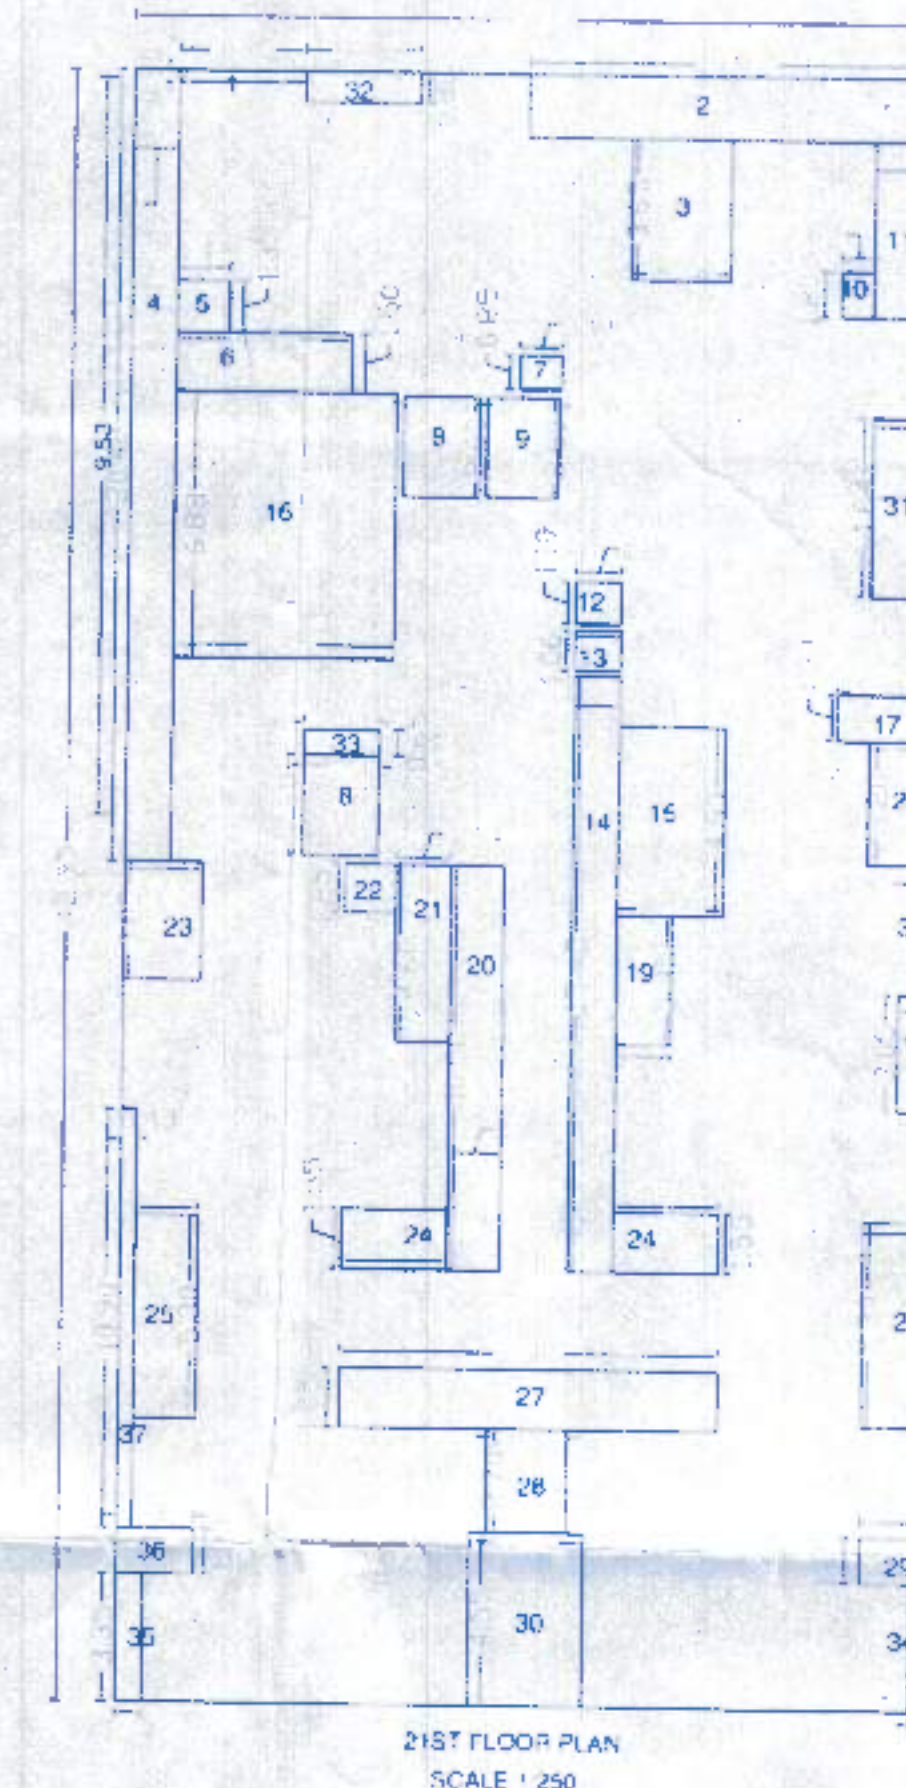

21ST FLOOR PLAN
BUILT-UP AREA STATEMENT
AREA OF BLOCK (A) = 21.28 X 42.33
= 900.76 SQ.M

DEDUCTIONS

1) 3.34 X 0.3	= 1.00	SQ.M
2) 10.82 X 1.85	= 17.85	SQ.M
3) 2.64 X 3.65	= 9.63	SQ.M
4) 1.19 X 15.03	= 17.88	SQ.M
5) 1.40 X 1.35	= 1.88	SQ.M
6) 4.65 X 1.50	= 6.97	SQ.M
7) 10.82 X 1.65	= 17.85	SQ.M
8) 2.64 X 3.65	= 9.63	SQ.M
9) 1.65 X 4.55	= 7.50	SQ.M
10) 0.85 X 1.20	= 1.02	SQ.M
11) 1.10 X 0.85	= 0.93	SQ.M
12) 2.60 X 2.00 X 2	= 10.40	SQ.M
13) 1.30 X 2.60	= 4.84	SQ.M
14) 1.20 X 1.10	= 1.32	SQ.M
15) 1.20 X 1.06	= 1.27	SQ.M
16) 2.79 X 3.60	= 10.04	SQ.M
17) 3.65 X 9.19	= 33.54	SQ.M
18) 1.65 X 11.50	= 19.12	SQ.M
19) 2.79 X 4.90	= 13.67	SQ.M
20) 1.20 X 15.43	= 18.51	SQ.M
21) 1.44 X 3.35	= 4.82	SQ.M
22) 4.19 X 1.25	= 5.23	SQ.M
23) 5.85 X 6.88	= 40.24	SQ.M
24) 2.64 X 3.35	= 8.84	SQ.M
25) 0.80 X 3.05	= 2.44	SQ.M
26) 2.79 X 1.55 X 2	= 8.64	SQ.M
27) 2.05 X 3.05	= 6.25	SQ.M
28) 1.65 X 5.90	= 9.74	SQ.M
29) 1.40 X 5.90	= 8.26	SQ.M
30) 9.96 X 1.55	= 15.46	SQ.M
31) 2.10 X 2.70	= 5.67	SQ.M
32) 2.05 X 1.20	= 2.46	SQ.M
33) 3.00 X 4.55	= 13.65	SQ.M
34) 2.00 X 0.65	= 1.30	SQ.M
35) 0.40 X 2.73	= 1.09	SQ.M
36) 2.05 X 5.30	= 10.86	SQ.M
37) 0.40 X 2.68	= 1.15	SQ.M
38) 0.70 X 3.35	= 2.34	SQ.M
39) 0.30 X 3.35	= 1.00	SQ.M
40) 1.65 X 1.20	= 1.98	SQ.M
41) 0.31 X 3.35	= 1.03	SQ.M
TOTAL DEDUCTIONS = 291.89		
NET AREA = 900.76 - 291.89		
TOTAL BUILT-UP AREA = 608.87		

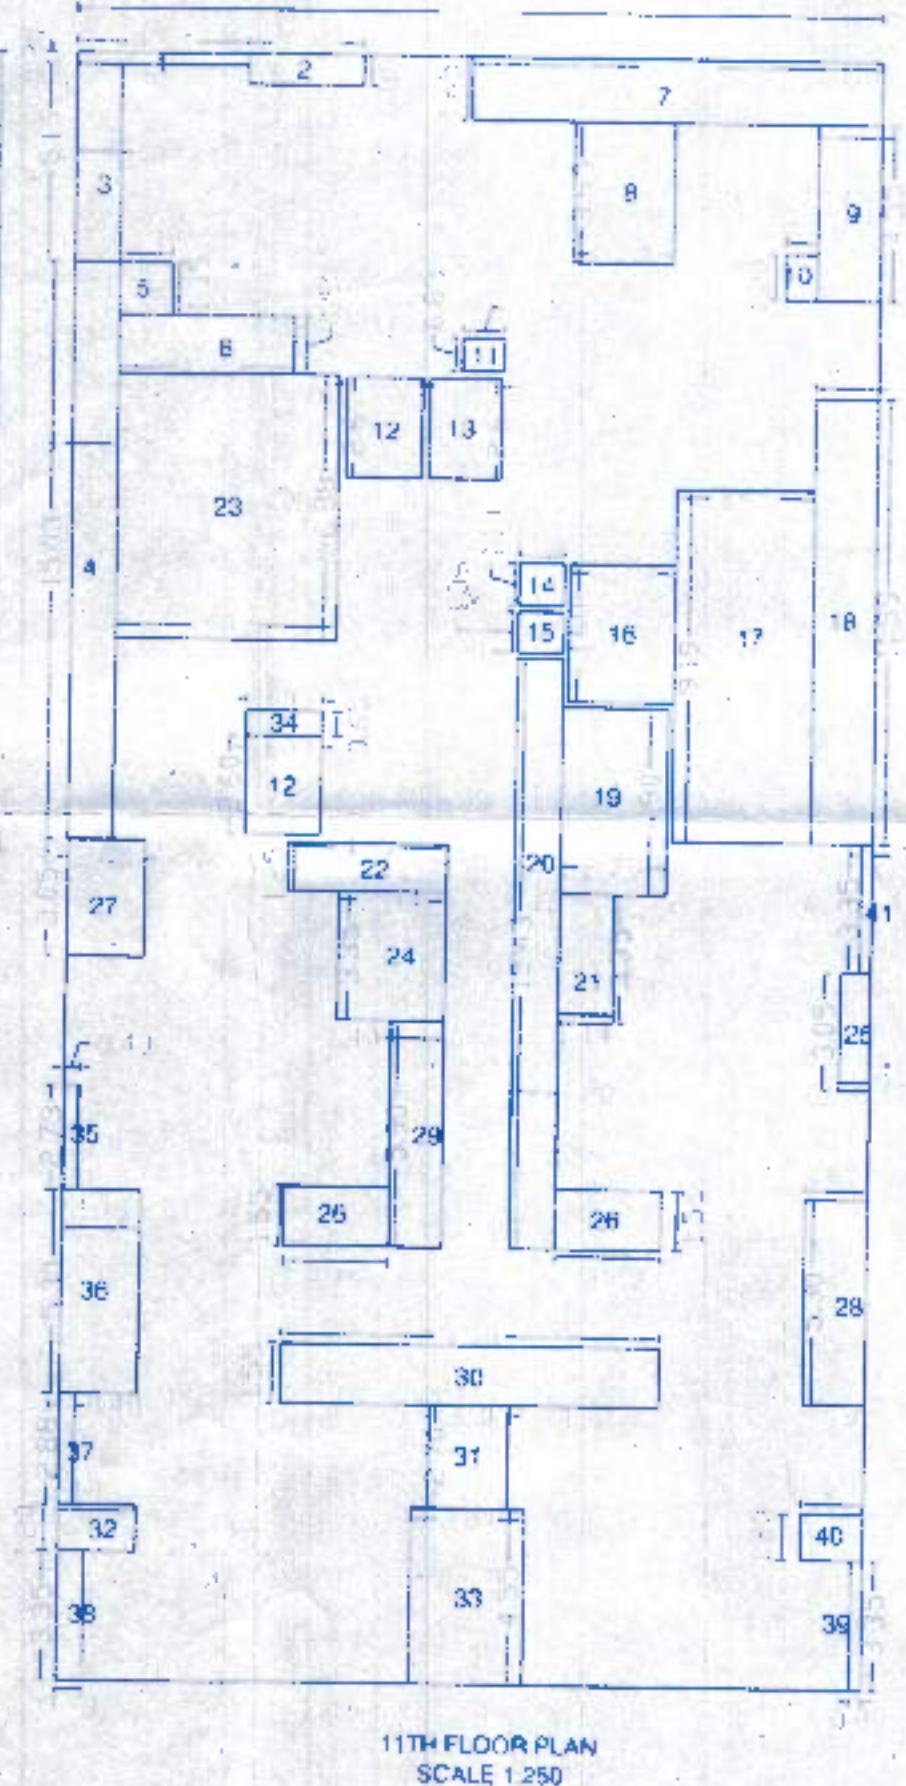

11TH FLOOR PLAN
BUILT-UP AREA STATEMENT
AREA OF BLOCK (A) = 21.28 X 42.33
= 900.76 SQ.M

DEDUCTIONS

1) 4.54 X 0.30	= 1.36	SQ.M
2) 3.06 X 0.80	= 2.44	SQ.M
3) 1.19 X 5.15	= 6.12	SQ.M
4) 1.19 X 15.03	= 17.88	SQ.M
5) 1.40 X 1.35	= 1.88	SQ.M
6) 4.65 X 1.50	= 6.97	SQ.M
7) 10.82 X 1.65	= 17.85	SQ.M
8) 2.64 X 3.65	= 9.63	SQ.M
9) 1.65 X 4.55	= 7.50	SQ.M
10) 0.85 X 1.20	= 1.02	SQ.M
11) 1.10 X 0.85	= 0.93	SQ.M
12) 2.60 X 2.00 X 2	= 10.40	SQ.M
13) 1.30 X 2.60	= 4.84	SQ.M
14) 1.20 X 1.10	= 1.32	SQ.M
15) 1.20 X 1.06	= 1.27	SQ.M
16) 2.79 X 3.60	= 10.04	SQ.M
17) 3.65 X 9.19	= 33.54	SQ.M
18) 1.65 X 11.50	= 19.12	SQ.M
19) 2.79 X 4.90	= 13.67	SQ.M
20) 1.20 X 15.43	= 18.51	SQ.M
21) 1.44 X 3.35	= 4.82	SQ.M
22) 4.19 X 1.25	= 5.23	SQ.M
23) 5.85 X 6.88	= 40.24	SQ.M
24) 2.64 X 3.35	= 8.84	SQ.M
25) 0.80 X 3.05	= 2.44	SQ.M
26) 2.79 X 1.55 X 2	= 8.64	SQ.M
27) 2.05 X 3.05	= 6.25	SQ.M
28) 1.65 X 5.90	= 9.74	SQ.M
29) 1.40 X 5.90	= 8.26	SQ.M
30) 9.96 X 1.55	= 15.46	SQ.M
31) 2.10 X 2.70	= 5.67	SQ.M
32) 2.05 X 1.20	= 2.46	SQ.M
33) 3.00 X 4.55	= 13.65	SQ.M
34) 2.00 X 0.65	= 1.30	SQ.M
35) 0.40 X 2.73	= 1.09	SQ.M
36) 2.05 X 5.30	= 10.86	SQ.M
37) 0.40 X 2.68	= 1.15	SQ.M
38) 0.70 X 3.35	= 2.34	SQ.M
39) 0.30 X 3.35	= 1.00	SQ.M
40) 1.65 X 1.20	= 1.98	SQ.M
41) 0.31 X 3.35	= 1.03	SQ.M
TOTAL DEDUCTIONS = 308.52		
NET AREA = 900.76 - 308.52		
TOTAL BUILT-UP AREA = 592.25		

FLAT NO.	CARPET AREA IN SQ.MT.
1101	60.11
1102	39.33
1103	REFUGE AREA
1104	51.44
1105	62.10
1106	62.10
1107	61.44

REFUGE AREA STATEMENT

7 TEN X 3 FL 21X5 =	105
105 X 0.3 = 31.50 SQ.MT.	
REQ REFUSE AREA = 31.50 SQ.MT.	
PRO REFUSE AREA = 46.76 SQ.MT.	

OWNERS NAME: _____ OWNER'S SIGN: _____

M/S GANESH CONSTRUCTION THROUGH GANESH SATISH PATIL (P.A.H.)

PROJECT: _____

GAT NO.: 981,982,983,984

PLOT NO.: _____

DESCRIPTION: REGULAR 11PACK VILLAGE - CHIKHALI

ARCHITECT: _____ ARCH SIGN: _____

anugovardhan

JOB NO. _____ DRG NO. _____ SCALE: 1:100

DRAWN BY: _____ CHECKED BY: _____

INWARD NO. _____ DATE: 10/08/2021