

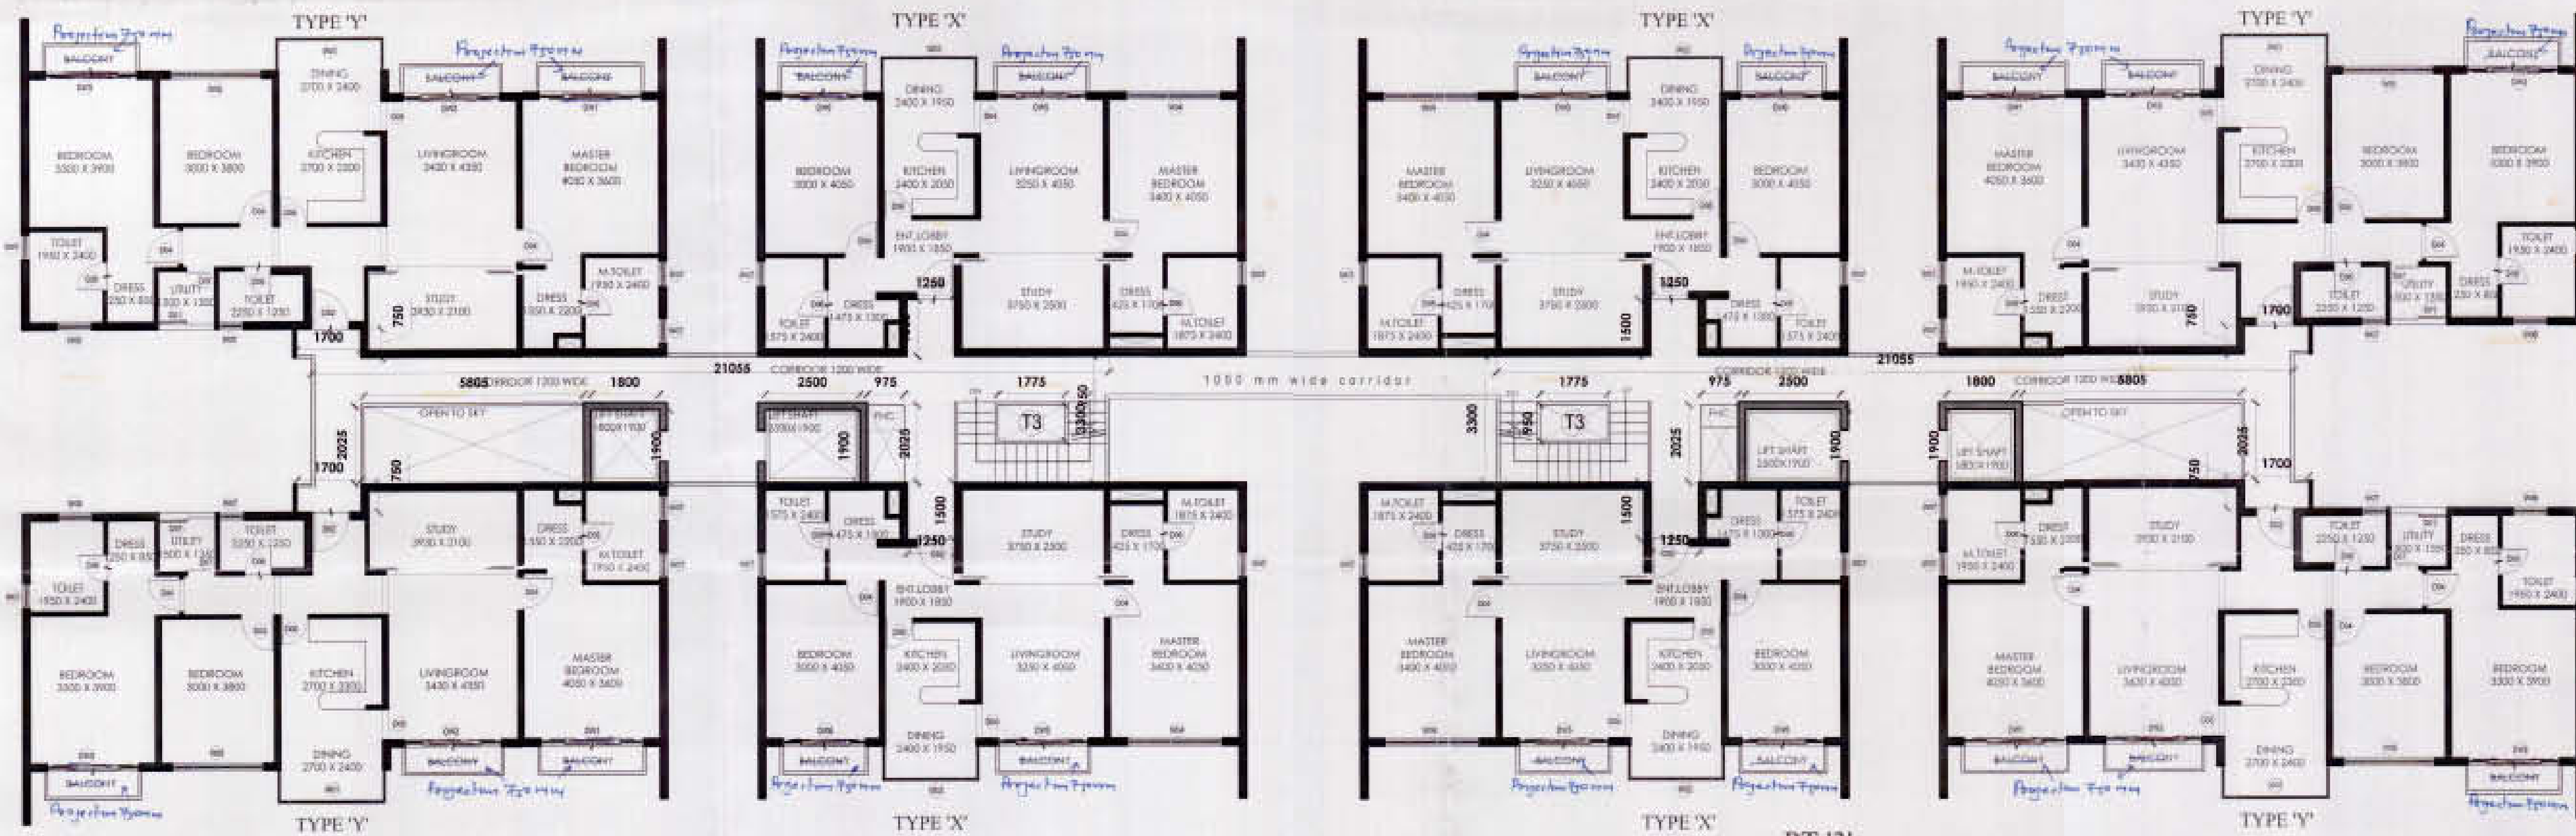


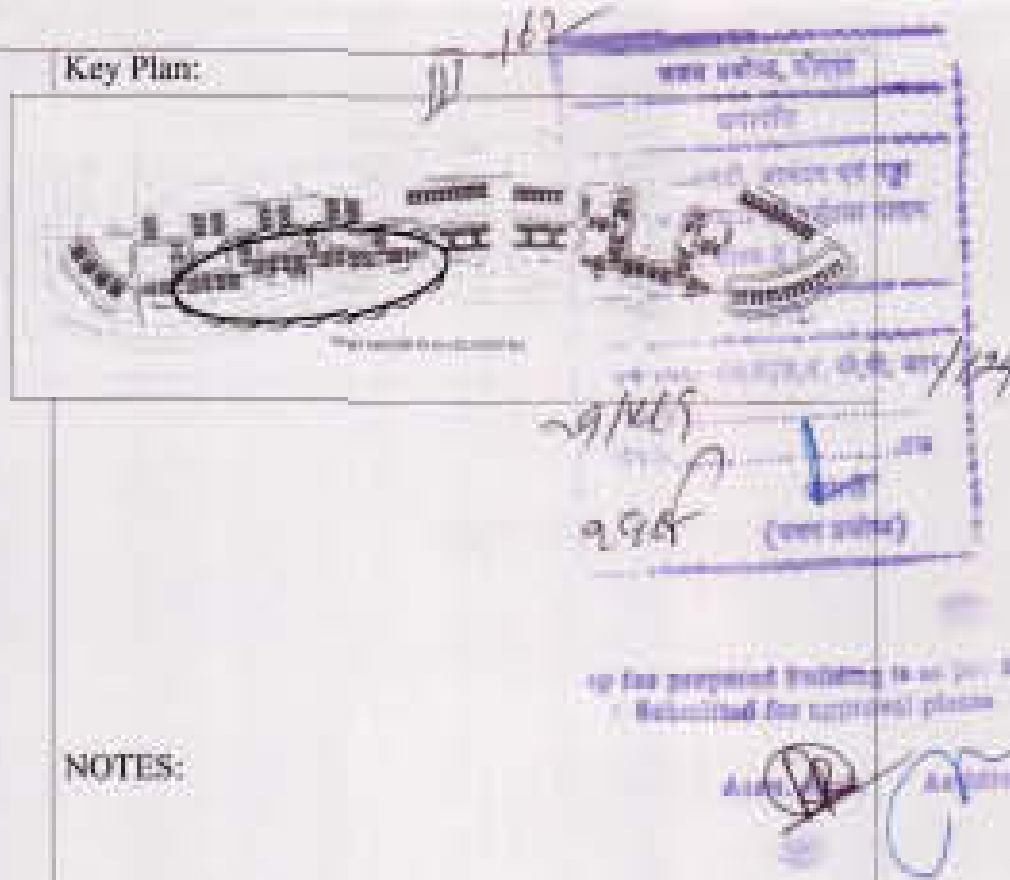

TYPICAL FLOOR PLAN PT 3,5,7
SCALE 1:100

AREA CALCULATIONS				
PT 3				
CIRCULATION AREA				
ADDITION				
Blocks	Coff.	Dimension		Areas
		(length)	(width)	(SQMTR.)
		(mm)	(mm)	
A1	2	21055	3300	138.96
A2	4	1500	1250	7.50
A3	4	1700	750	5.10
A4	1	10250	1000	10.25
SUB TOTAL (A)				161.81
				SQMTR.
DEDUCTION				
T1	2	5805	2025	23.51
T2	2	975	2025	3.95
L1	2	1800	1900	6.84
L2	2	2500	1900	9.50
S1	1	4075	2100	8.56
SUB TOTAL (B)				52.36
				SQMTR.
TOTAL (A) - (B)				109.46
				SQMTR.

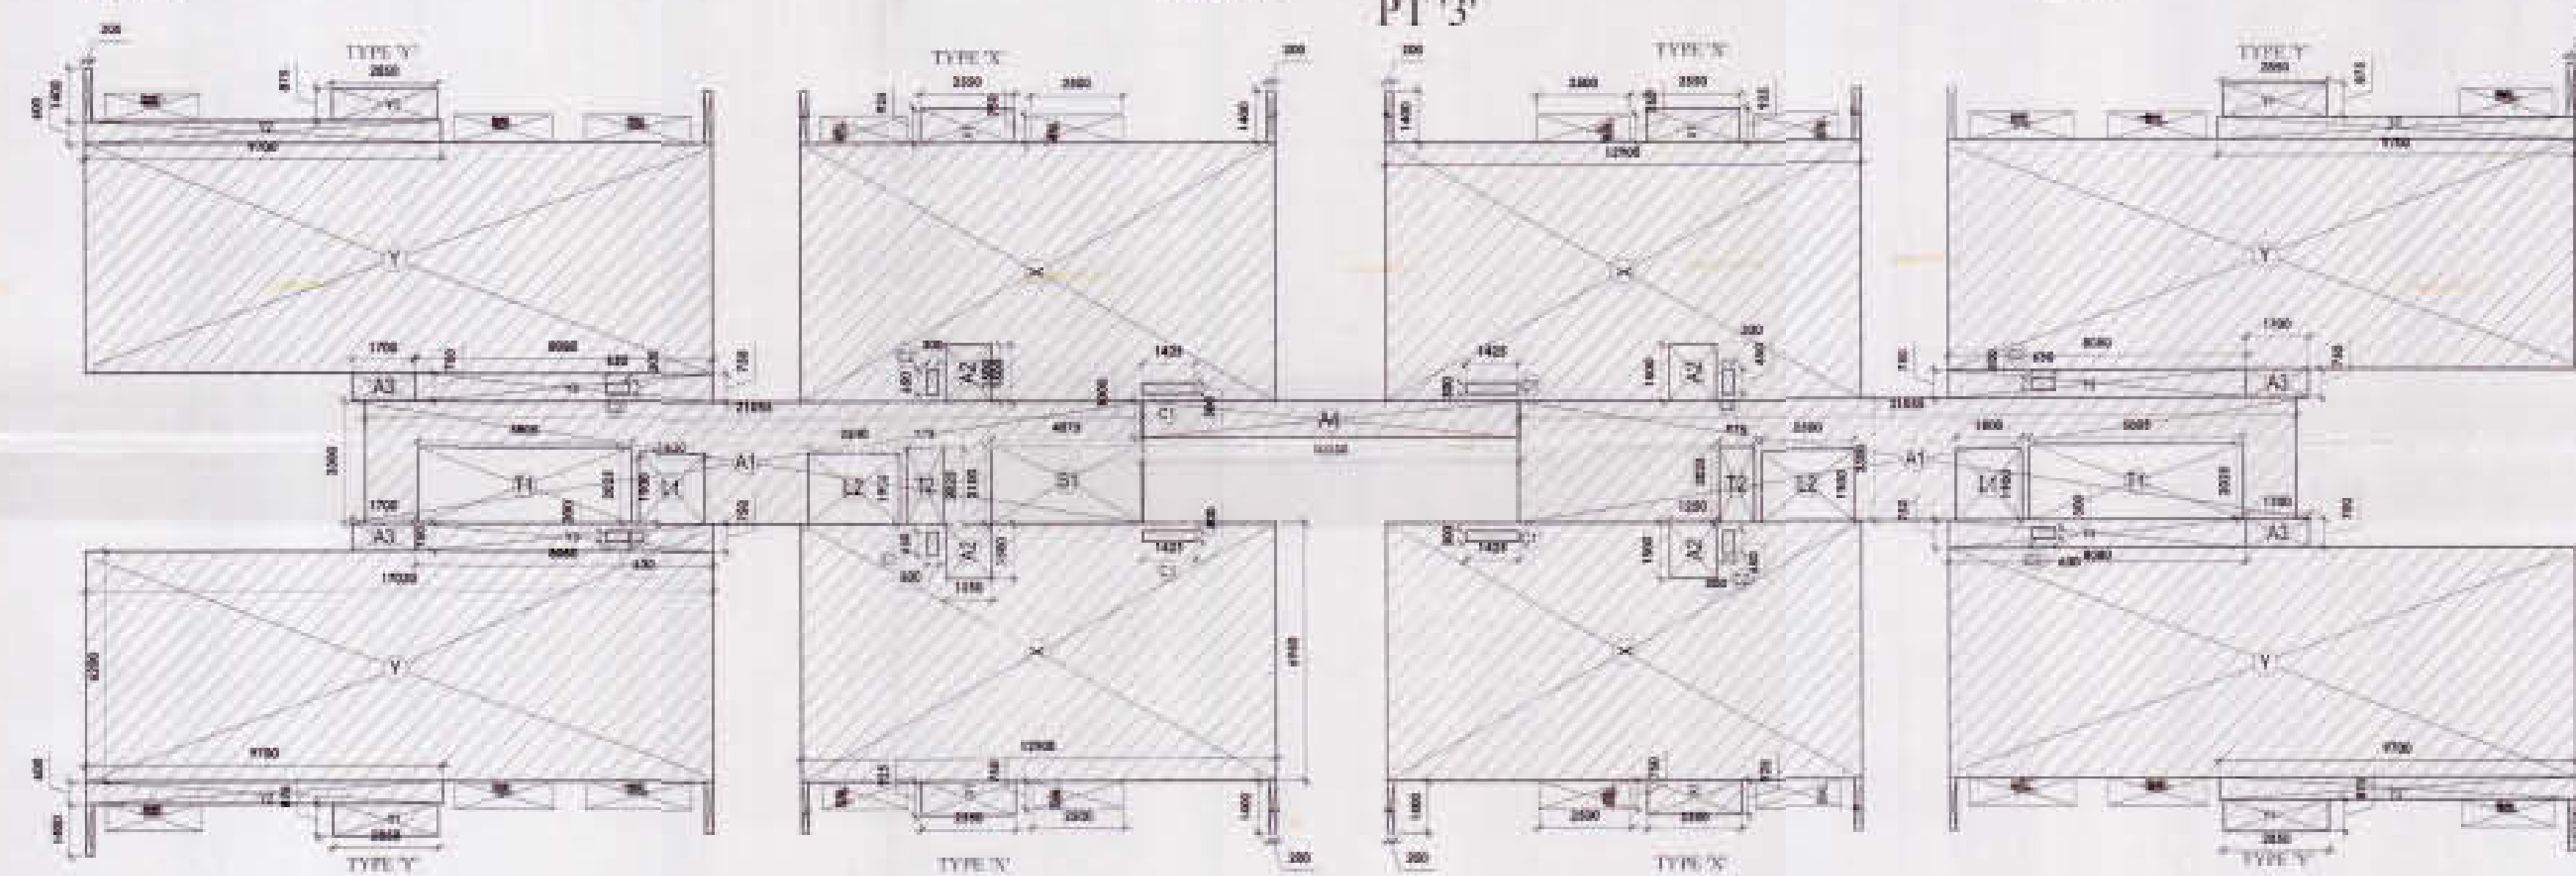

PT 3'

AREA CALCULATIONS				
FAR CALCULATION				
ADDITION				
Type	Coff.	Area		Net Area
		(SQMTR.)		(SQMTR.)
Y1	4	2.8X875	2.45	9.8
Y2	4	9.70X0.60	5.82	23.28
Y3	4	0.75X8.08	6.06	24.24
Y	4	17.03X6.2	105.586	422.34
X1	4	2.55X0.925	2.35	9.40
X	4	6.95X12.90	89.655	358.62
E	12	1.40X0.20	0.28	3.36
CIRCULATION	1	as/calculati on	109.46	109.46
DEDUCTI ONS				
C1	4	1.425X0.30	1.71	1.71
C2	8	0.65X0.30	1.56	1.56
TOTAL				947.43
				SQMTR.

AREA CALCULATIONS PT3:			
NON FAR AREA			
TYPE	COFF.	AREA (Sq.Mt.)	NET AREA (Sq.Mt.)
S1	1	2.10X4.075	8.55
SHAFT T2	2	0.975X2.025	3.95
LIFT L1	2	1.90X1.80	6.84
LIFT L2	2	2.50X1.90	9.5
SHAFT C1	4	1.425X0.30	1.710
SHAFT C2	8	0.65X0.30	1.560
TOTAL			32.11

Owners:
JAYPEE INFRATECH LTD.
SECTOR - 128, NOIDA, (U.P.)

Architects & Town Planners:
ARCOP ASSOCIATES PVT. LTD.
E-106, G.K. Enclave-1
N. Delhi-110 048
Ph.-011-26242050, 26242055

Architect's Signature:
Praveen Singh Rajput
Architect
Council of Architecture
Registration No. CA/94/10781

Owners' Signature:

Job Title: B-4, PT-1
JAYPEE GREENS, SEC-128
Vill.-Sultanpur, Noida (U. P.)


Drawing Title:
TYPICAL FLOOR PLAN
(TOWER3.5&7)

SCALE: 1:100,1:150
Drawing No.: B4/PT1/SB/05


Job No.: 2006/27 Date: SEP 2009 02 of 03
Dealt by: Checked by: PRAVEEN

NOIDA AUTHORITY


Associate Architect: Architect: Chief Architect:

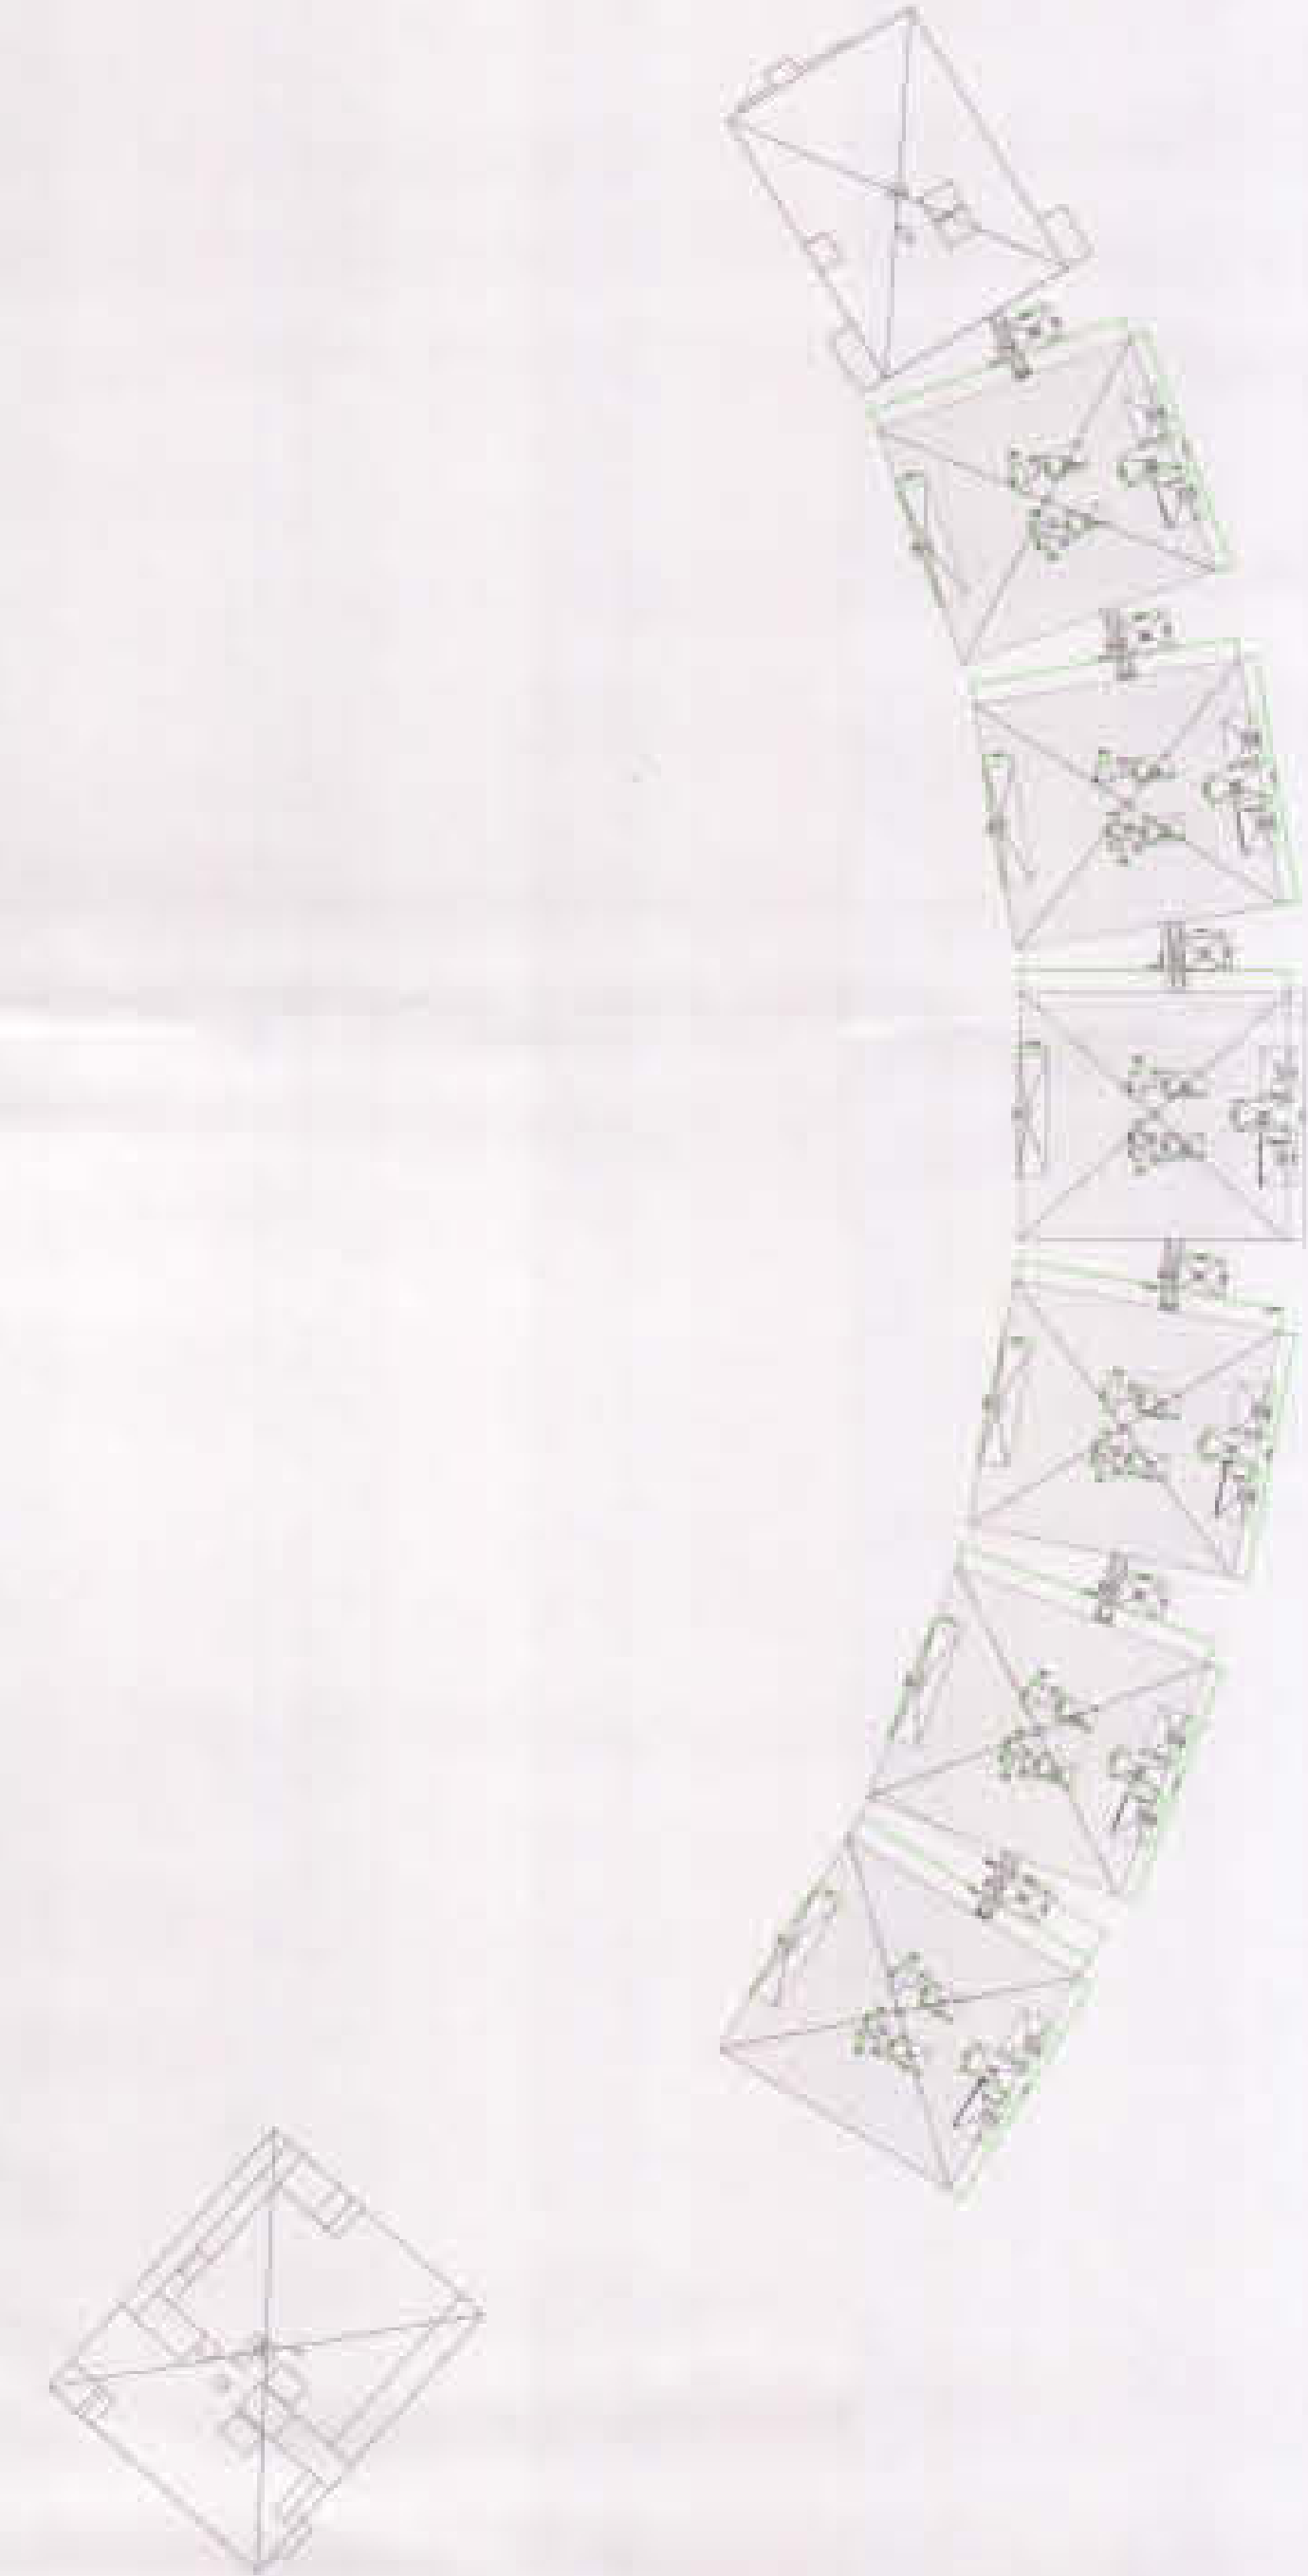


CLUSTER PLAN OF TOWER (1,2,3,4,5,6,7,20)
SCALE: (1: 500)

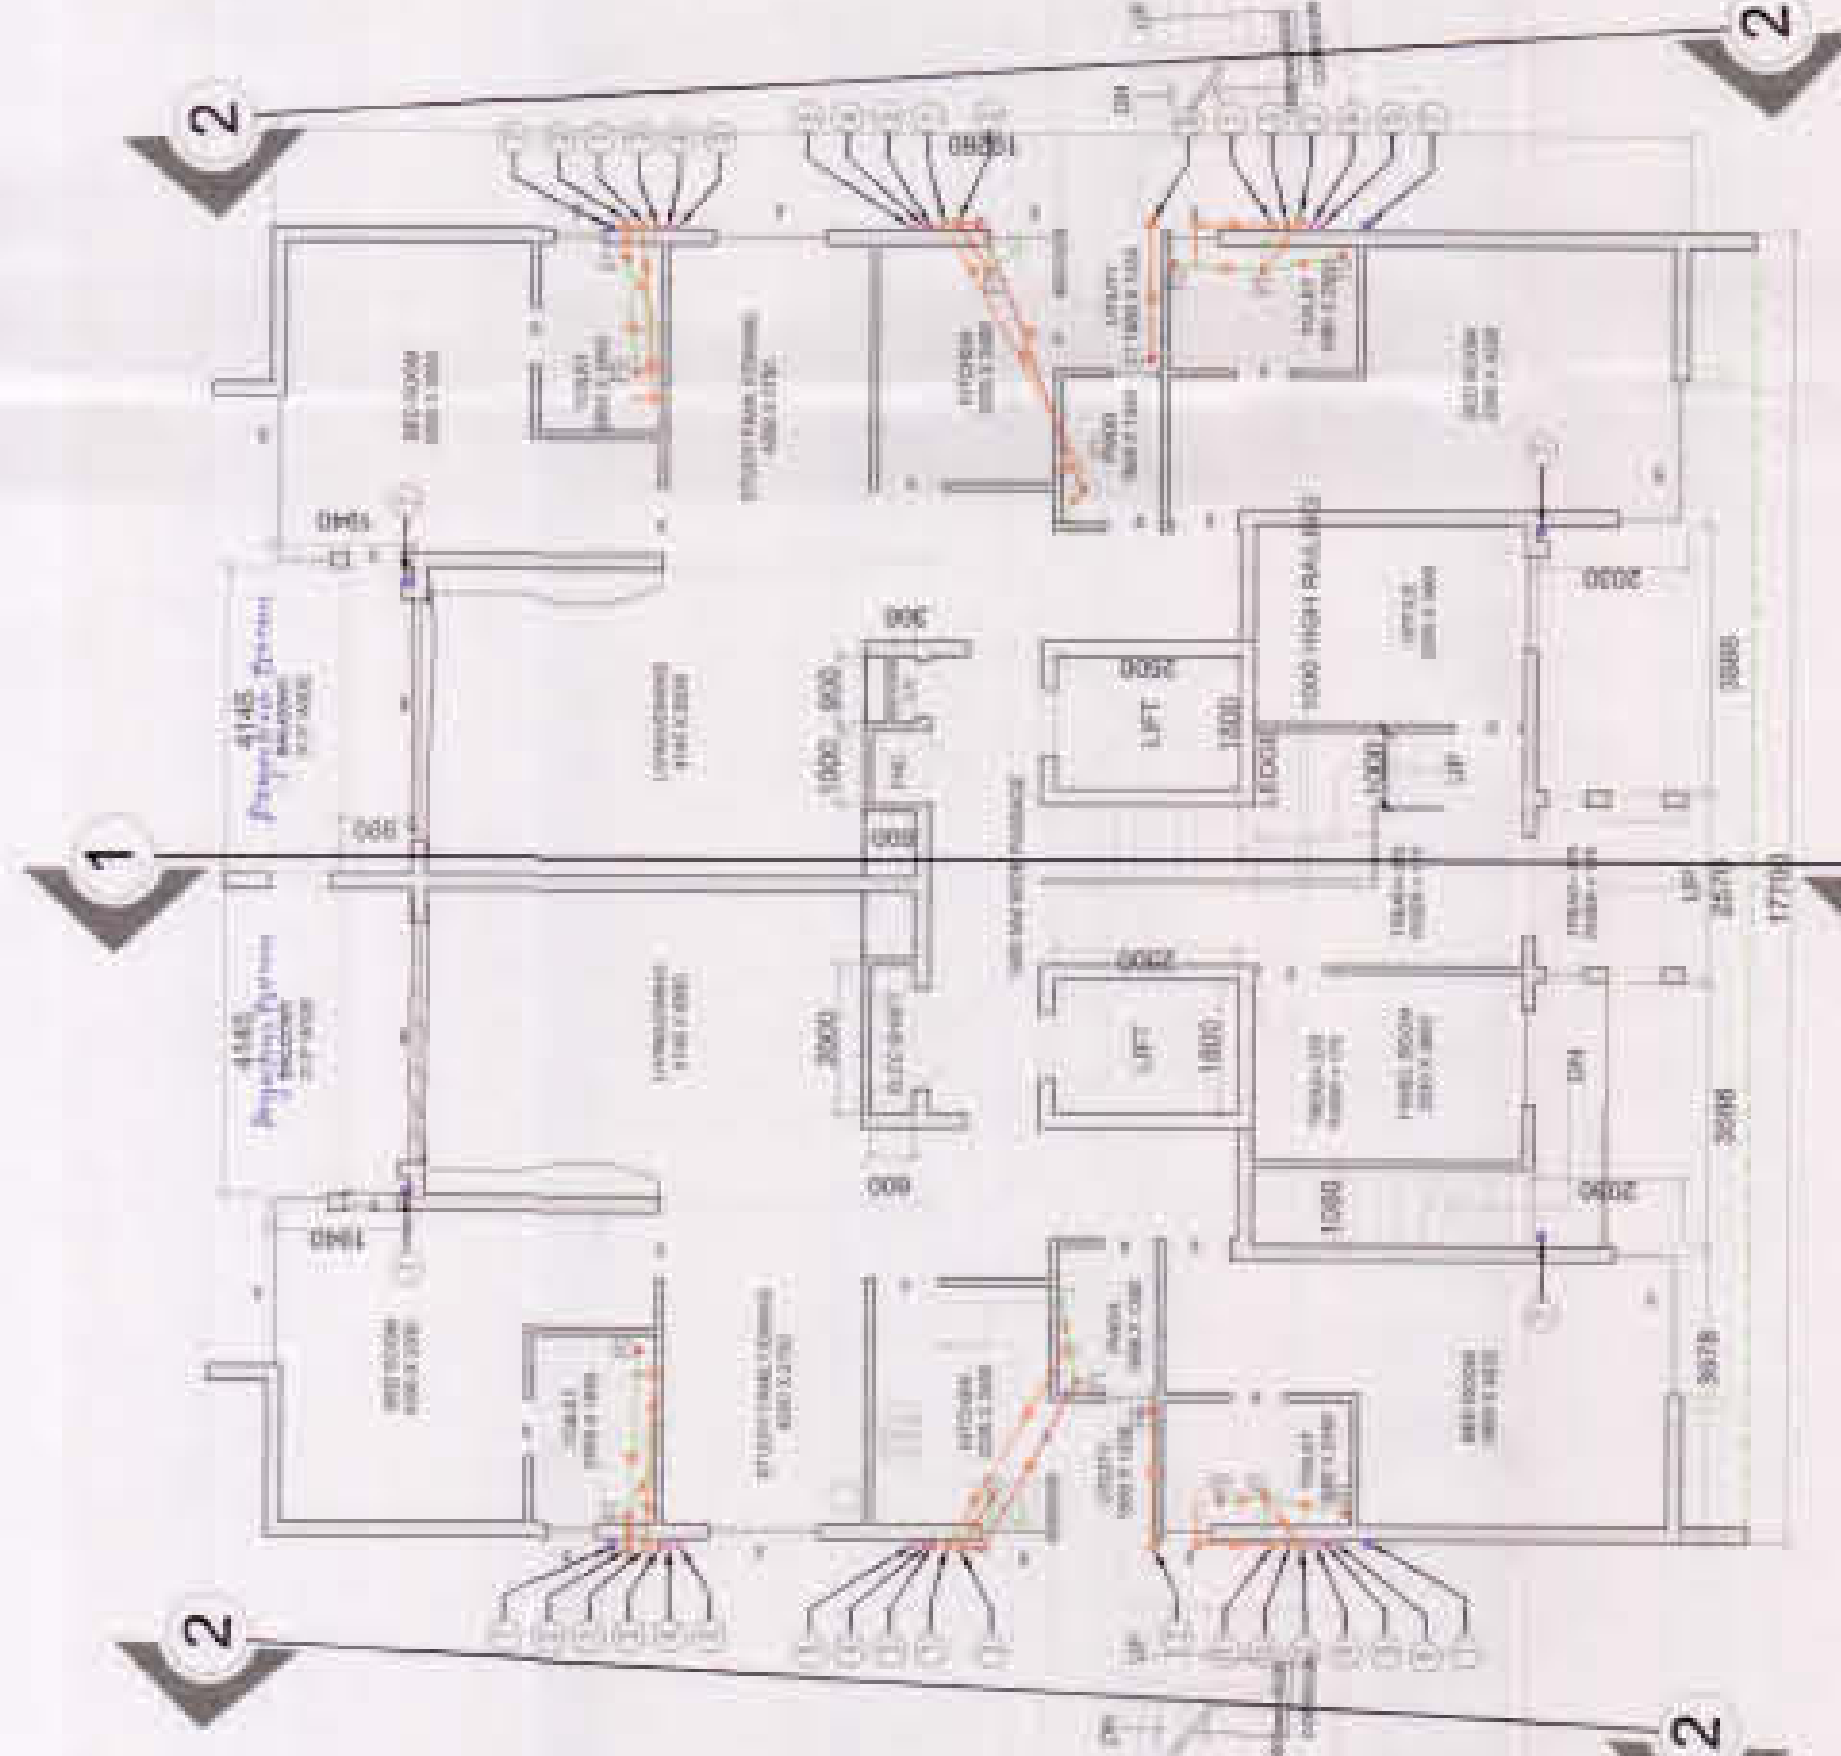


T-(1,2,3,4,5,6) GROUND FLOOR PLAN
SCALE-1:100

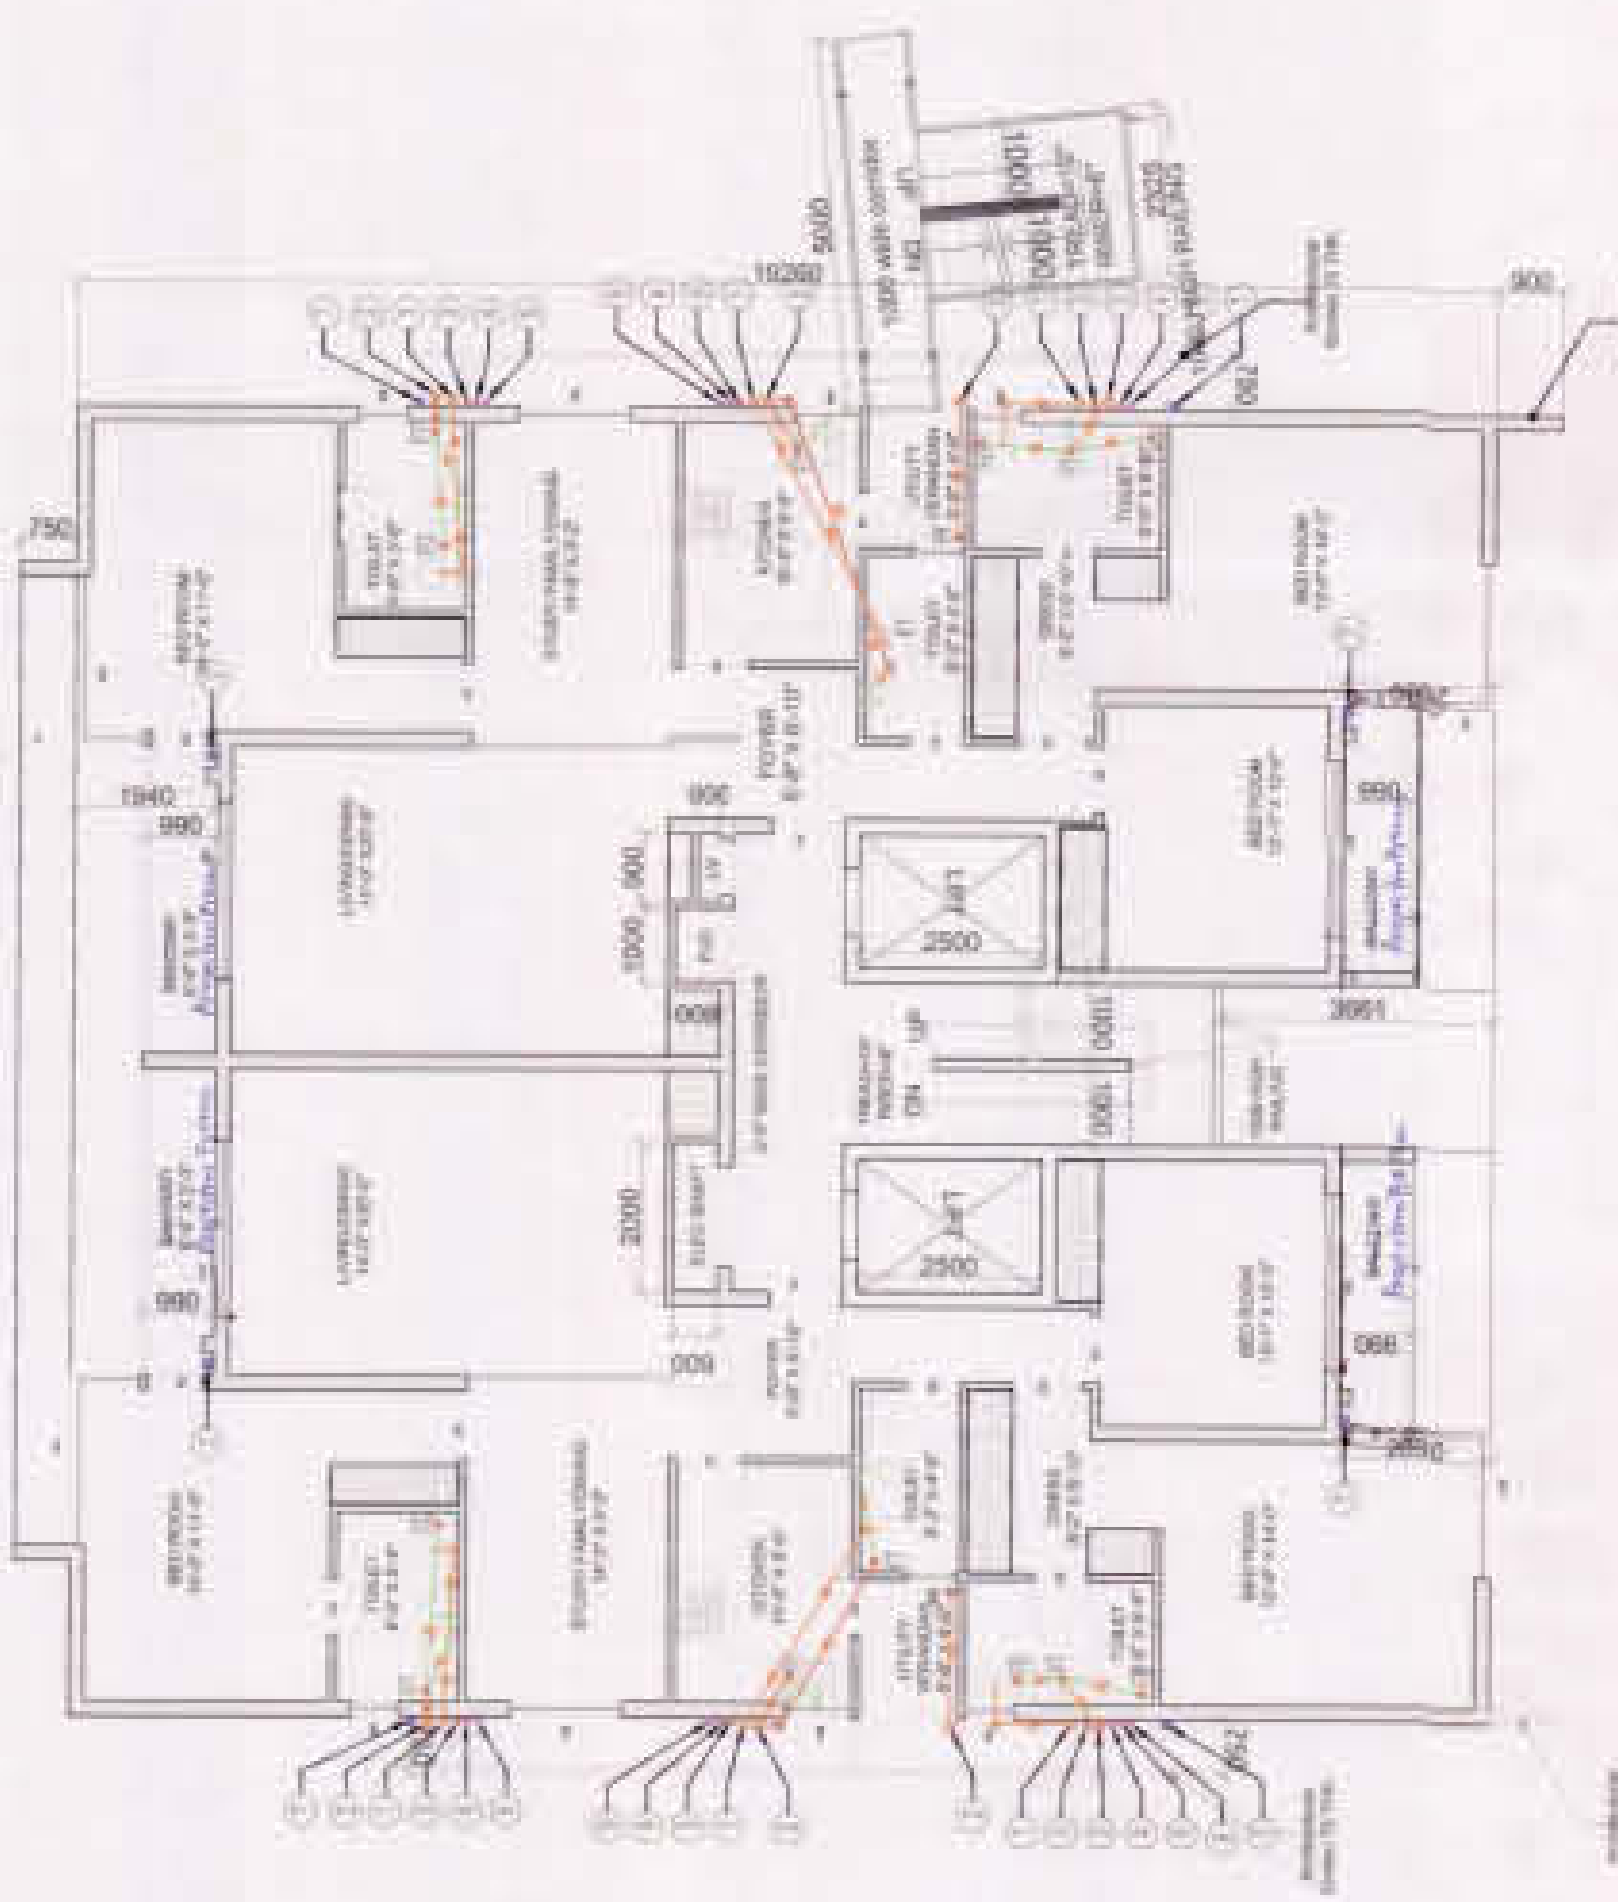


T-(1,2,3,4,5,6) TYPICAL FLOOR PLAN
SCALE-1:100

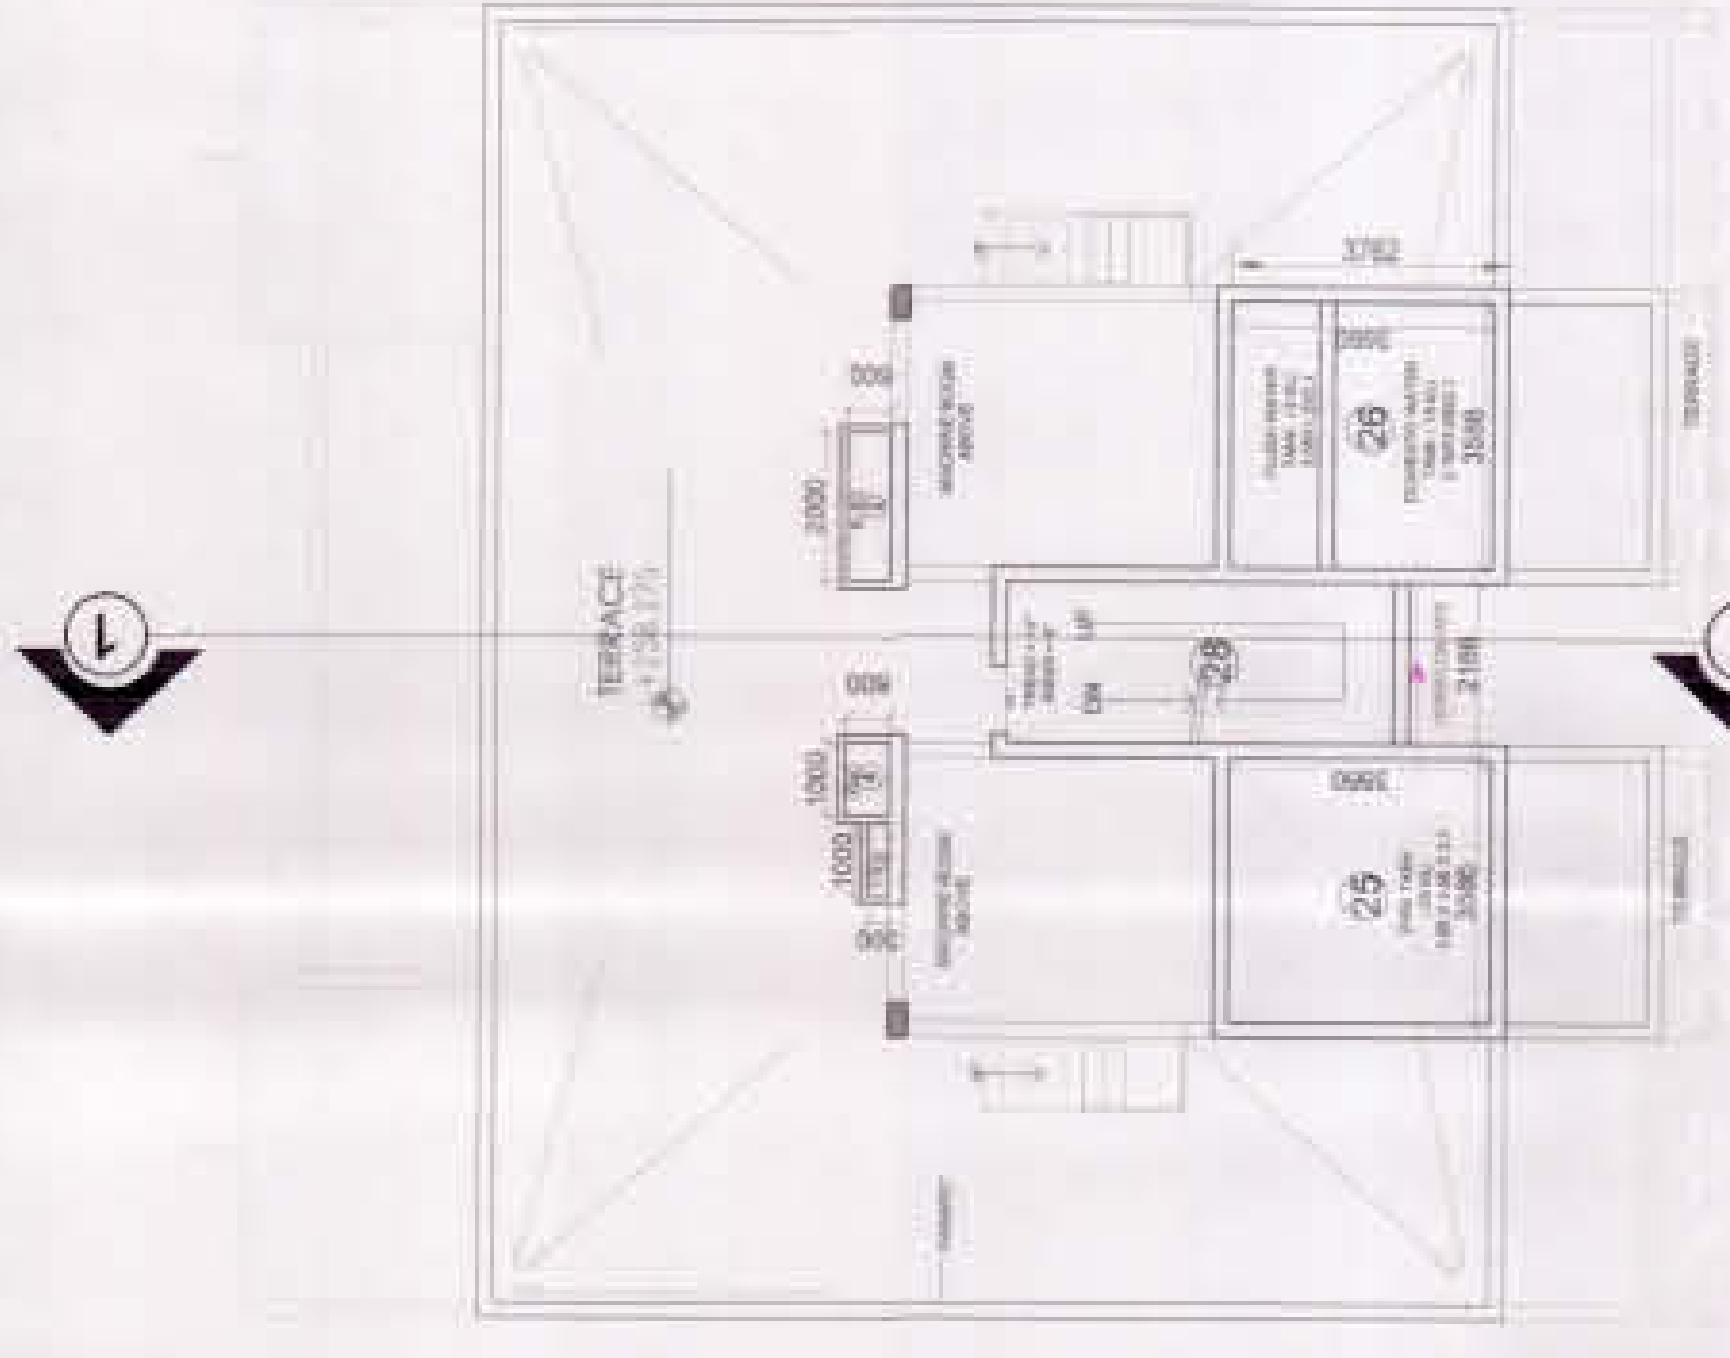


T-(1,2,3,4,5,6) TOWER TERRACE
PLAN, SCALE-1:100

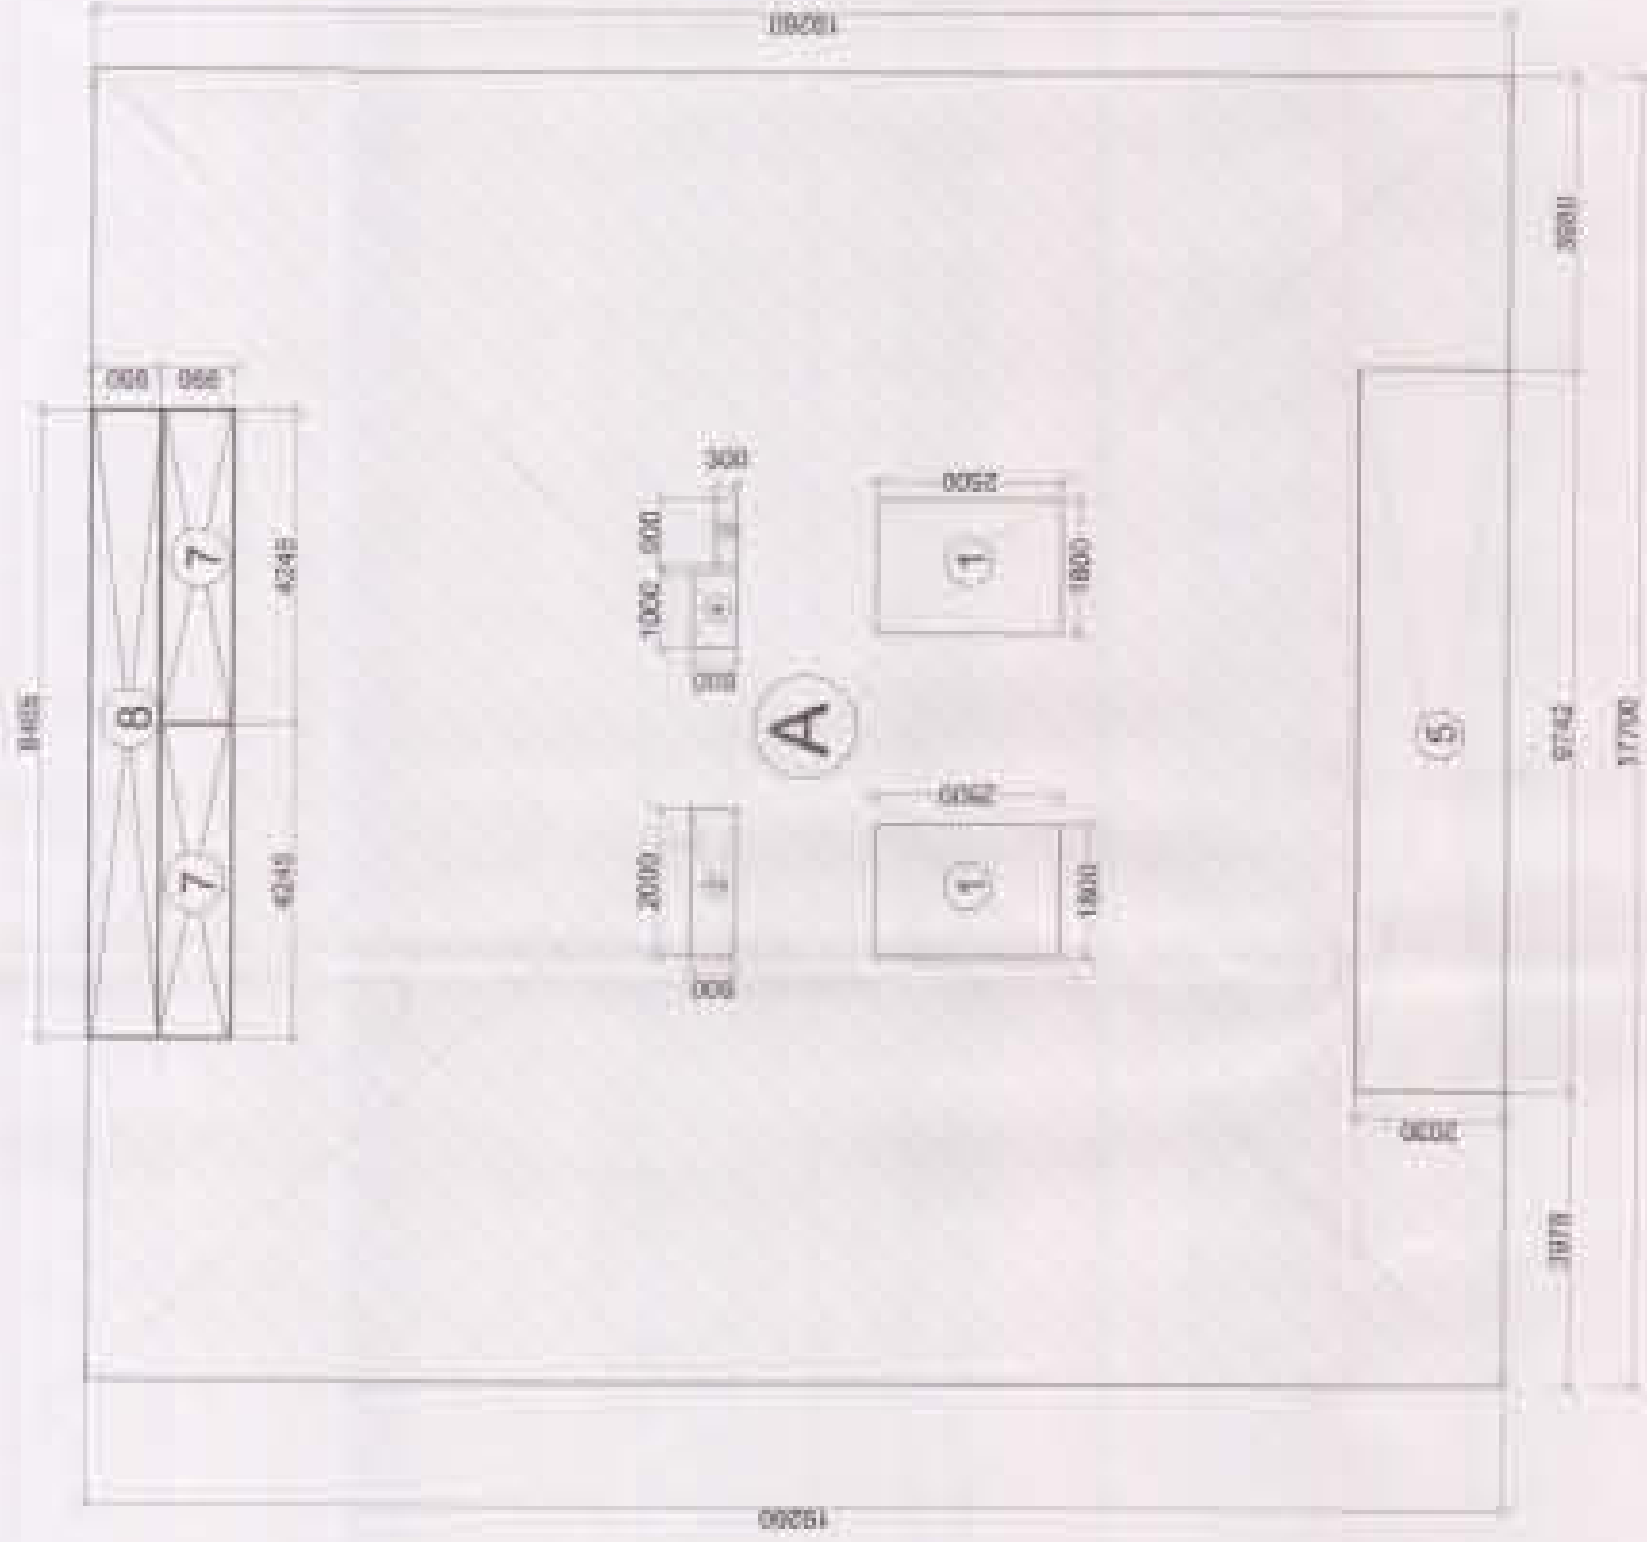


AREA DIAGRAM OF GROUND
FLOOR, T-(1,2,3,4,5,6) TOWER,
SCALE-1:100

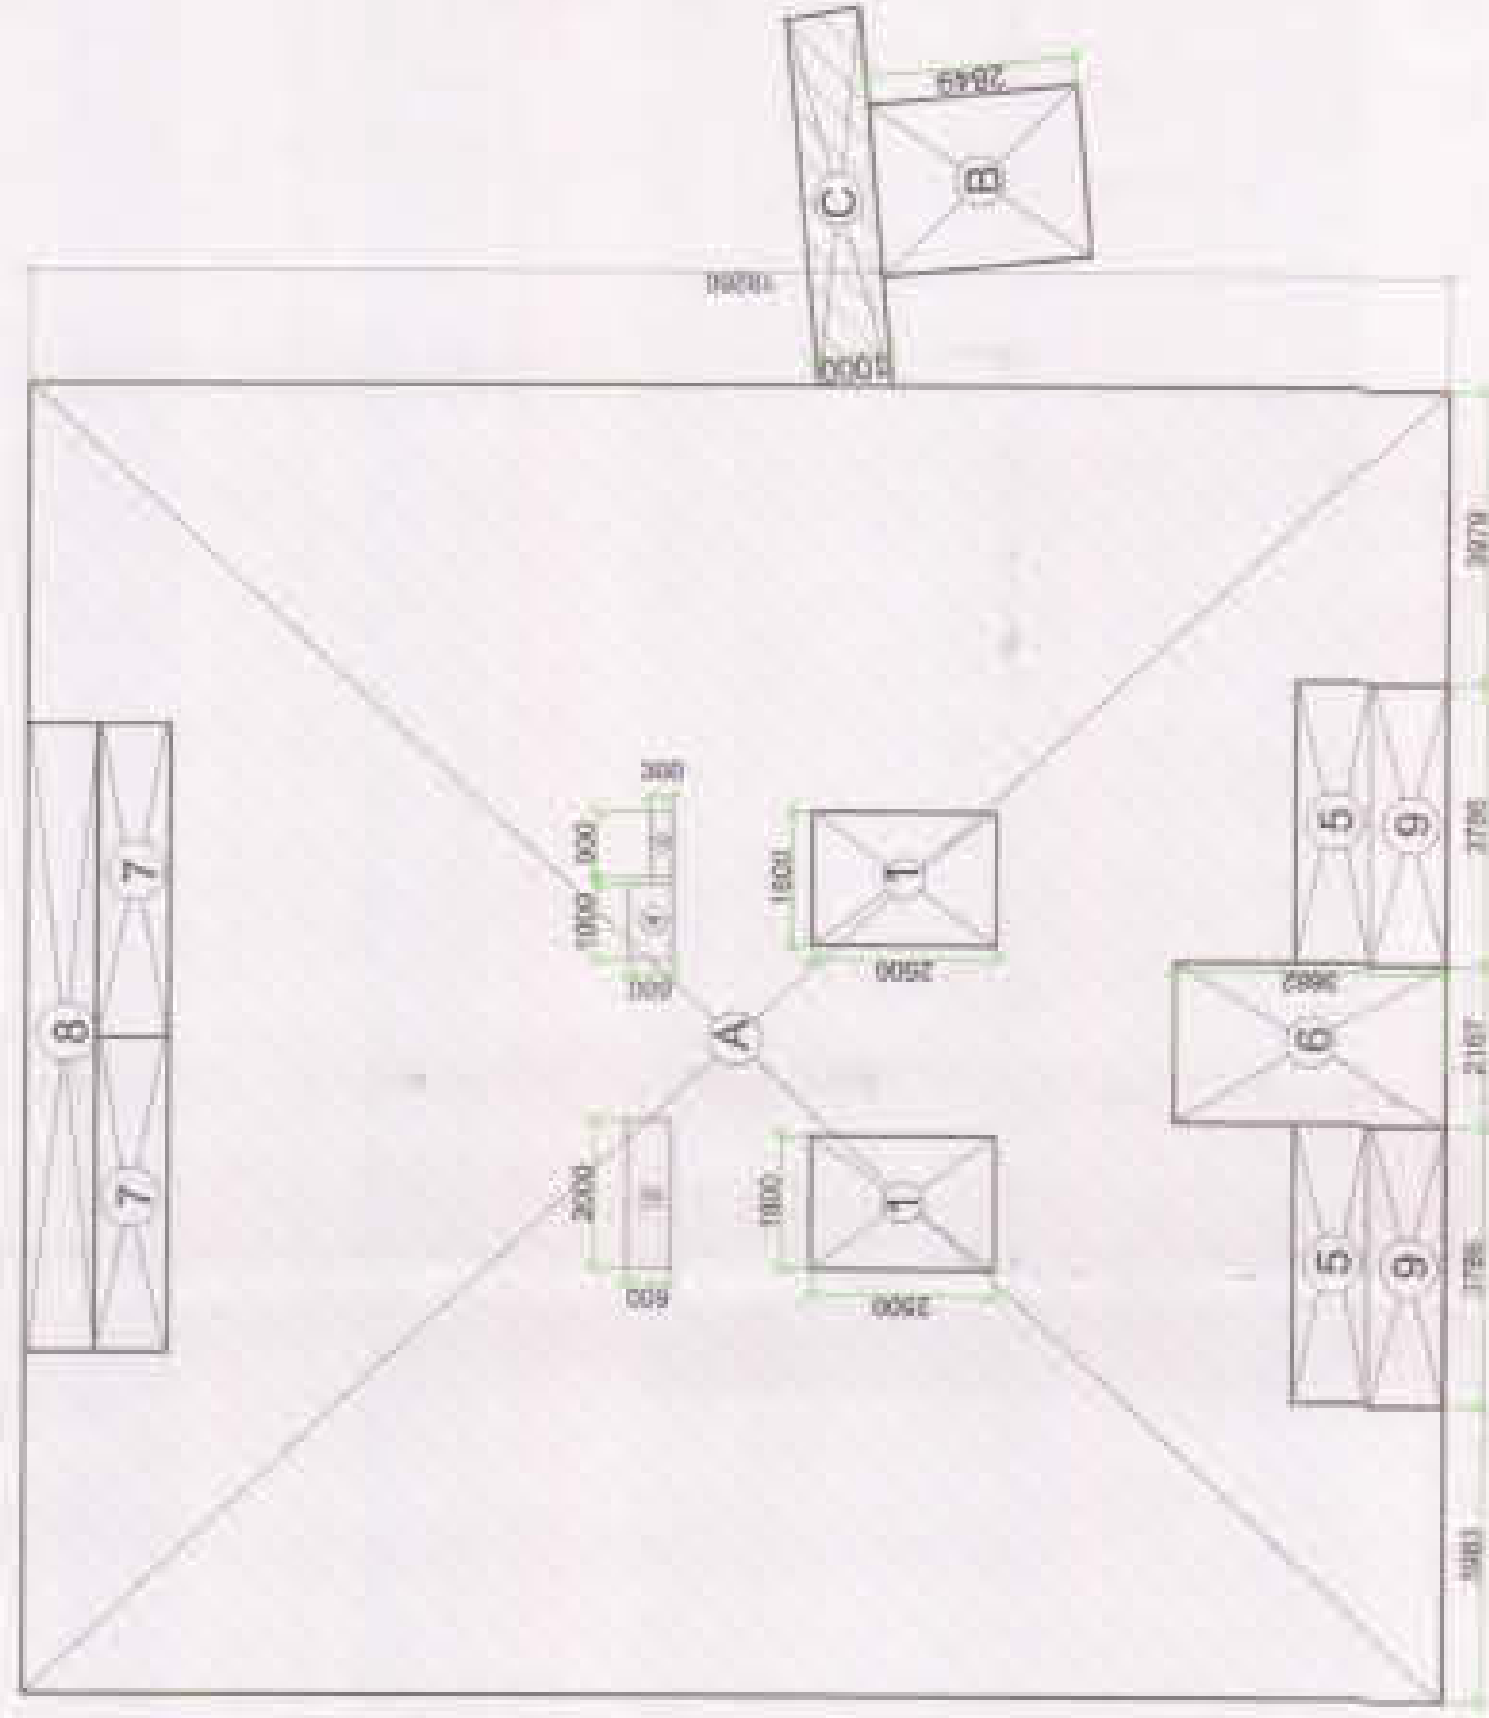

AREA DIAGRAM OF TYPICAL
FLOOR T-(1,2,3,4,5,6) TOWER,
SCALE-1:100

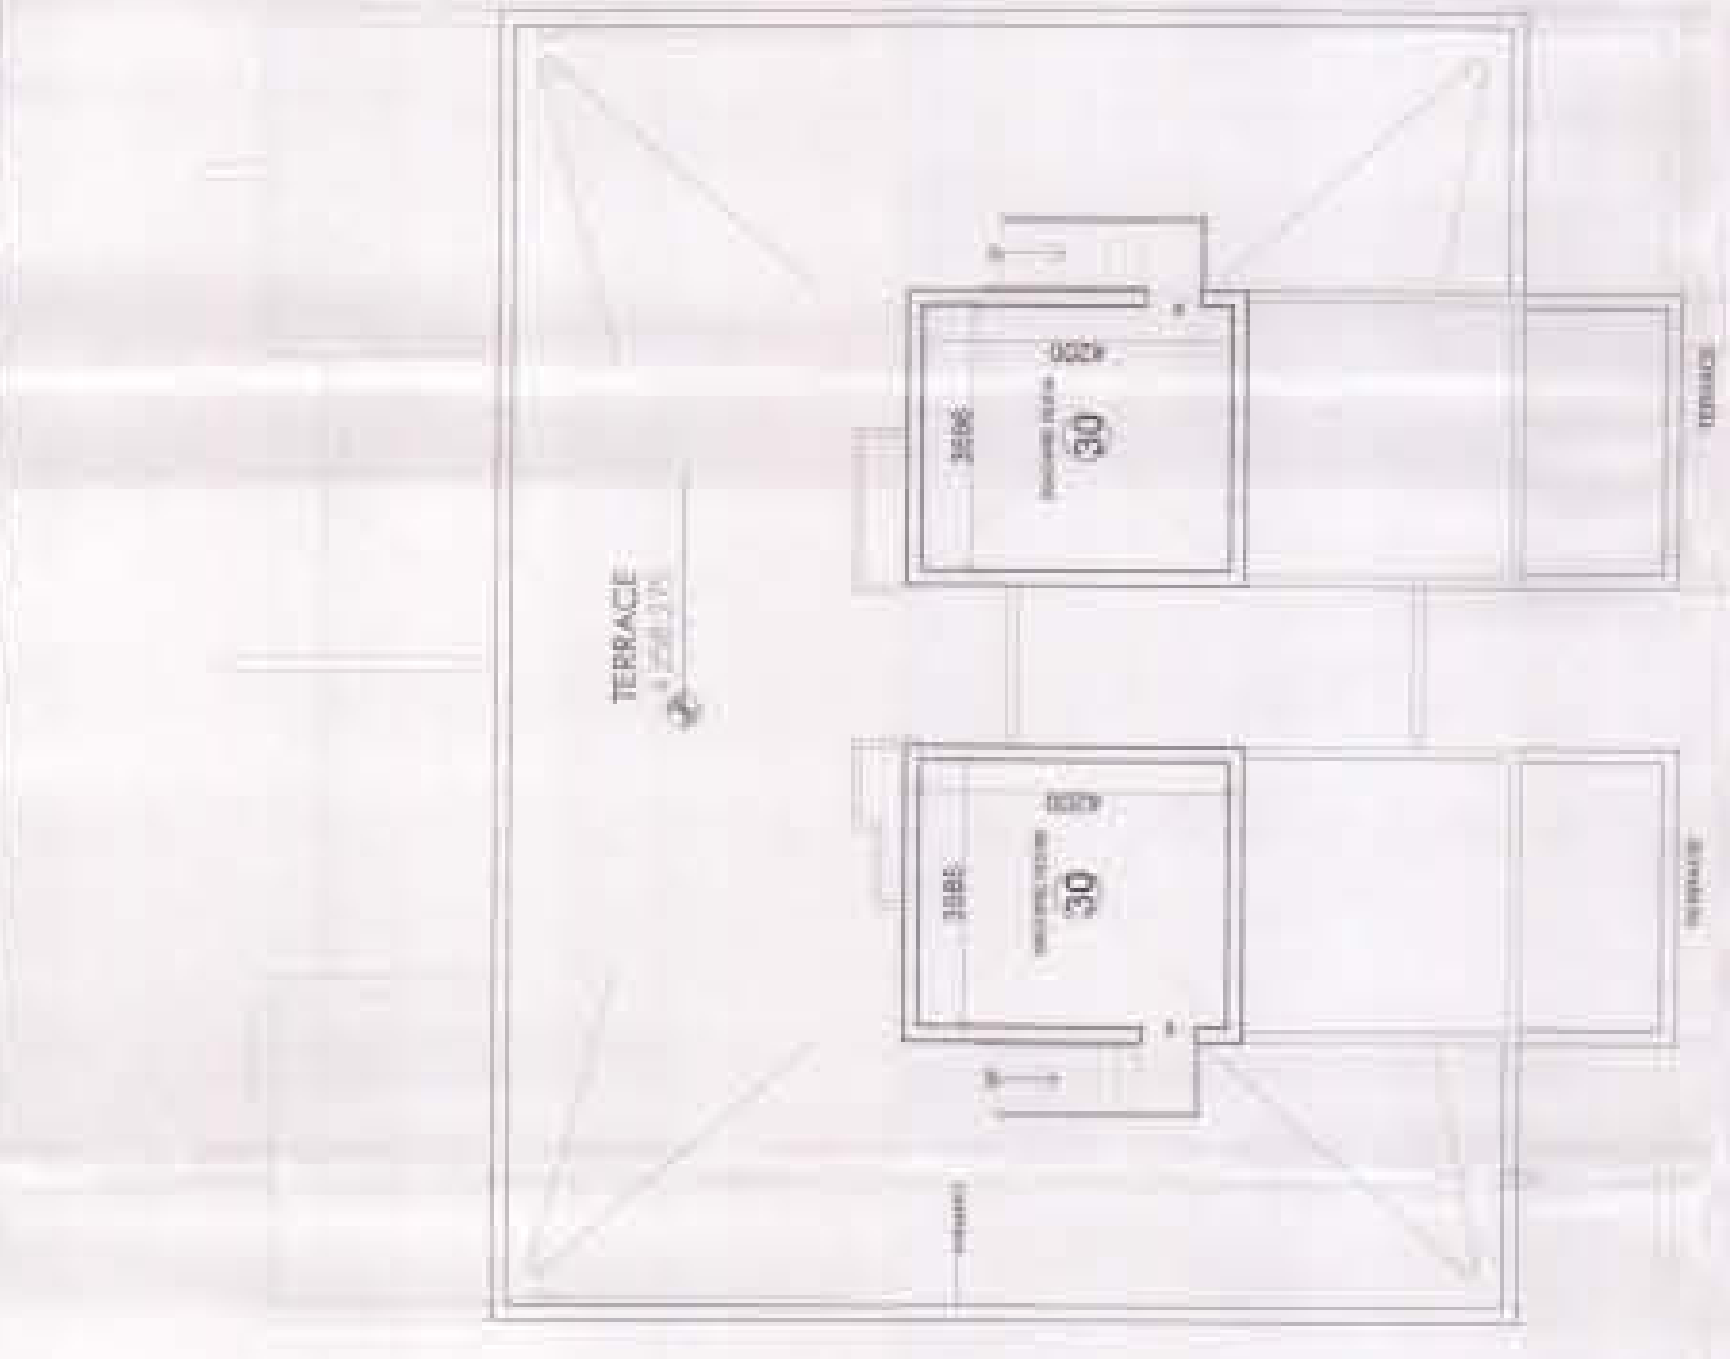

T-(1,2,3,4,5,6) TOWER TERRACE PLAN
- MUMTY LVL, SCALE-1:100

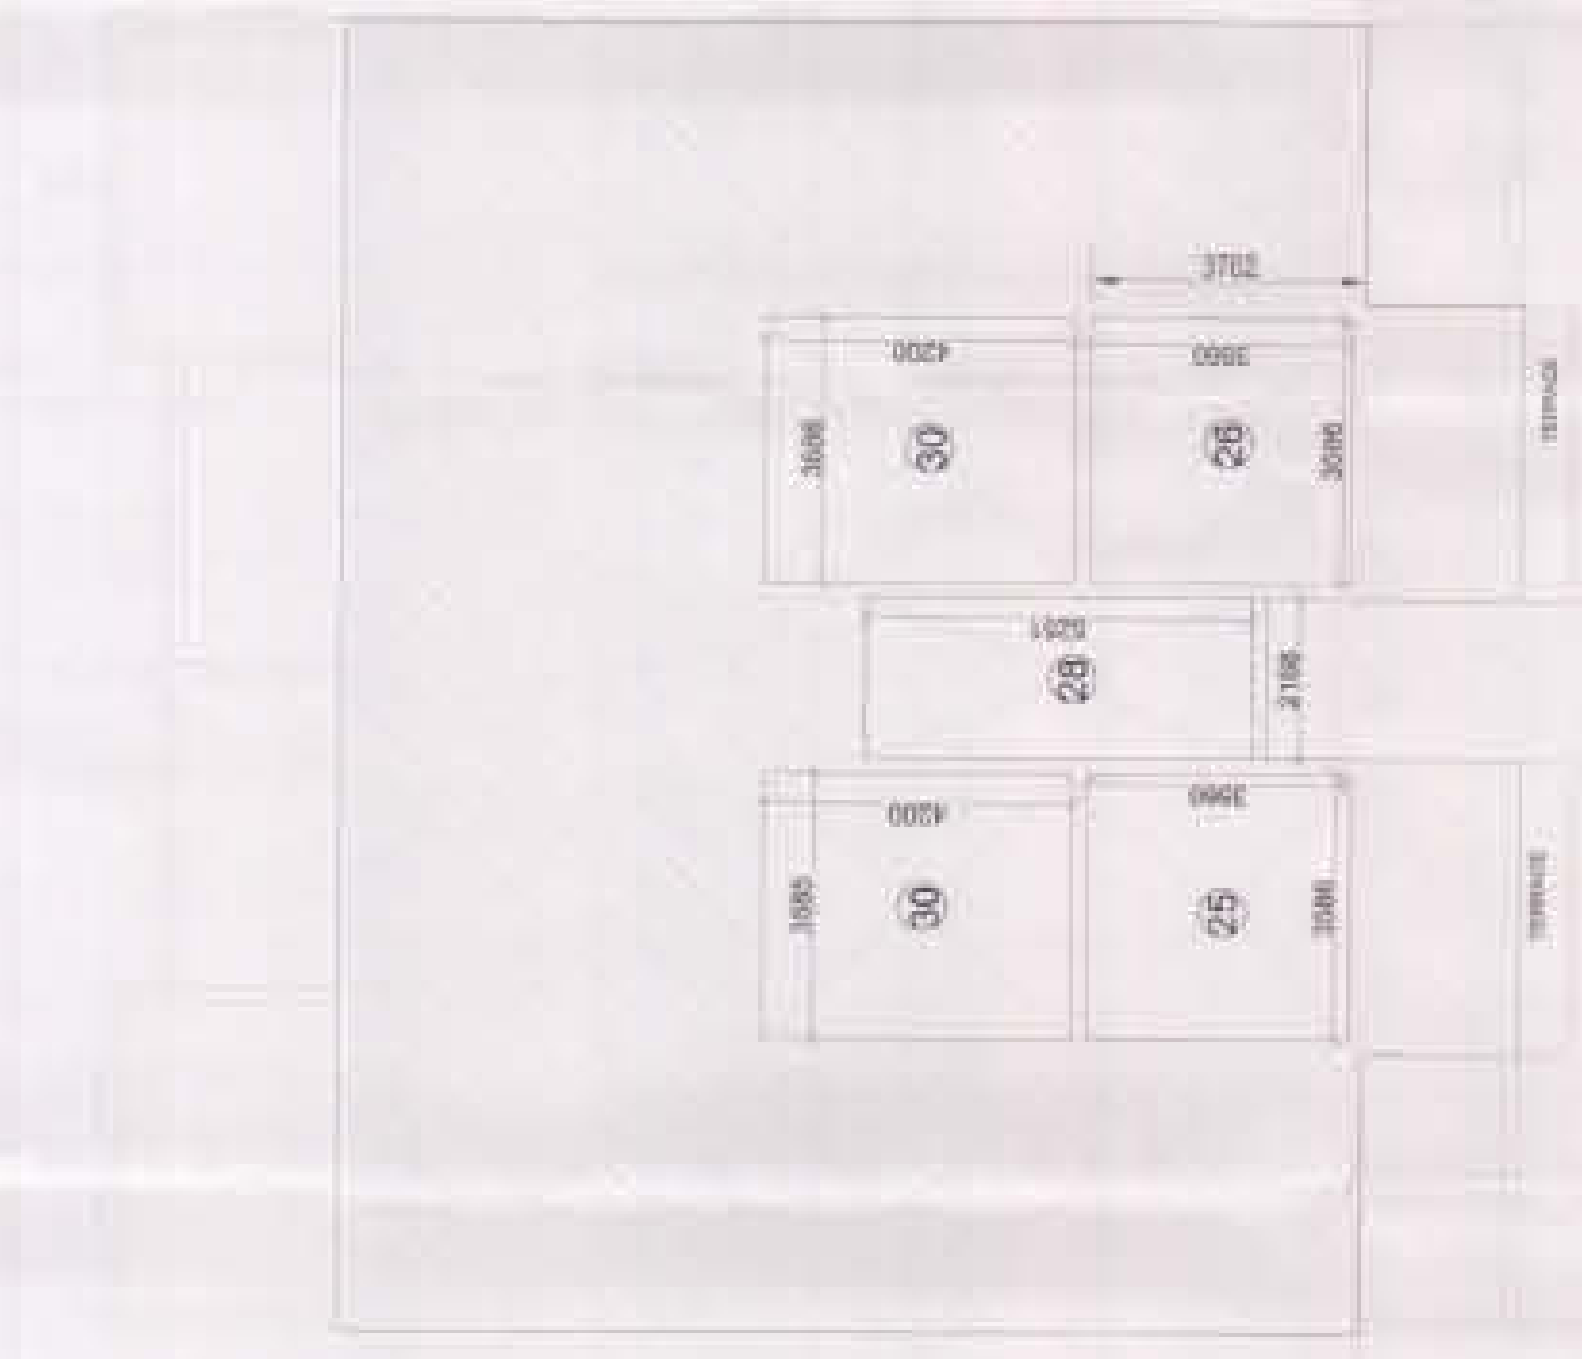

AREA DIAGRAM OF T-(1,2,3,4,5,6)
TOWER TERRACE PLAN
, SCALE-1:100

- LEGEND FOR FIRE CABINET

1. FIRE CABINET

2. FIRE CABINET

Key Plan:



DOOR OPENING SCHEDULE			
S No	Opening No.	Width & Ht. (mm)	Line (mm)
1	D1	900 X 2150	2150
2	D2	900 X 2550	2150
3	D3	900 X 2150	2150
4	D4	750 X 2150	2150
5	D4a	750 X 2550	2550
6	D5	1350 X 2150	2150
7	D6	1200 X 2550	2550
8	D7	775 X 2150	2150
9	D8	800 X 2150	2150
10	DW1	2465 X 2550	2550
11	DW2	2270 X 2550	2550
12	DW3	1650 X 2550	2550
13	DW4	1750 X 2550	2550
14	DW5	1350 X 2550	2550
15	DW6	3000 X 2550	2550

WINDOW OPENING SCHEDULE			
S No	Opening No.	Width & Ht. (mm)	Line (mm)
1	W1	1180 X 210 X 2550	2550
2	W2	900 X 2350	2550
3	W3	840 X 2350	2550
4	W4	1000 X 2350	2550
5	W5	850 X 1800	2550
6	W6	1730 X 2350	2550
7	W7	1730 X 2350	2550
8	W8	1000 X 2350	2550
9	W9	900 X 1800	2550
10	W10	750 X 1800	2550

Owners:

JAYPEE INFRA TECH LTD.
SECTOR - 128, NOIDA, (U.P.)

Architects & Town Planners:

ARCOP ASSOCIATES PVT. LTD.
E-106, G.K. Enclave-1
N. Delhi-110 048
Ph.-011-26242050, 26242035

Architect's Signature:

Owners' Signature:

Job Title:

B-4, PH-4
JAYPEE GREENS , SEC.-128
Vill. -Sultanpur, Noida (U. P)

Drawing Title:

T - 1,2,3,4,5,6
FLOOR PLANS

SCALE: AS MENTIONED


Job No.: 2006/27 Date: SEPT 2009
Checked by: Revision No.-0

NOIDA AUTHORITY:


Associate Architect

Architect


Chief Architect

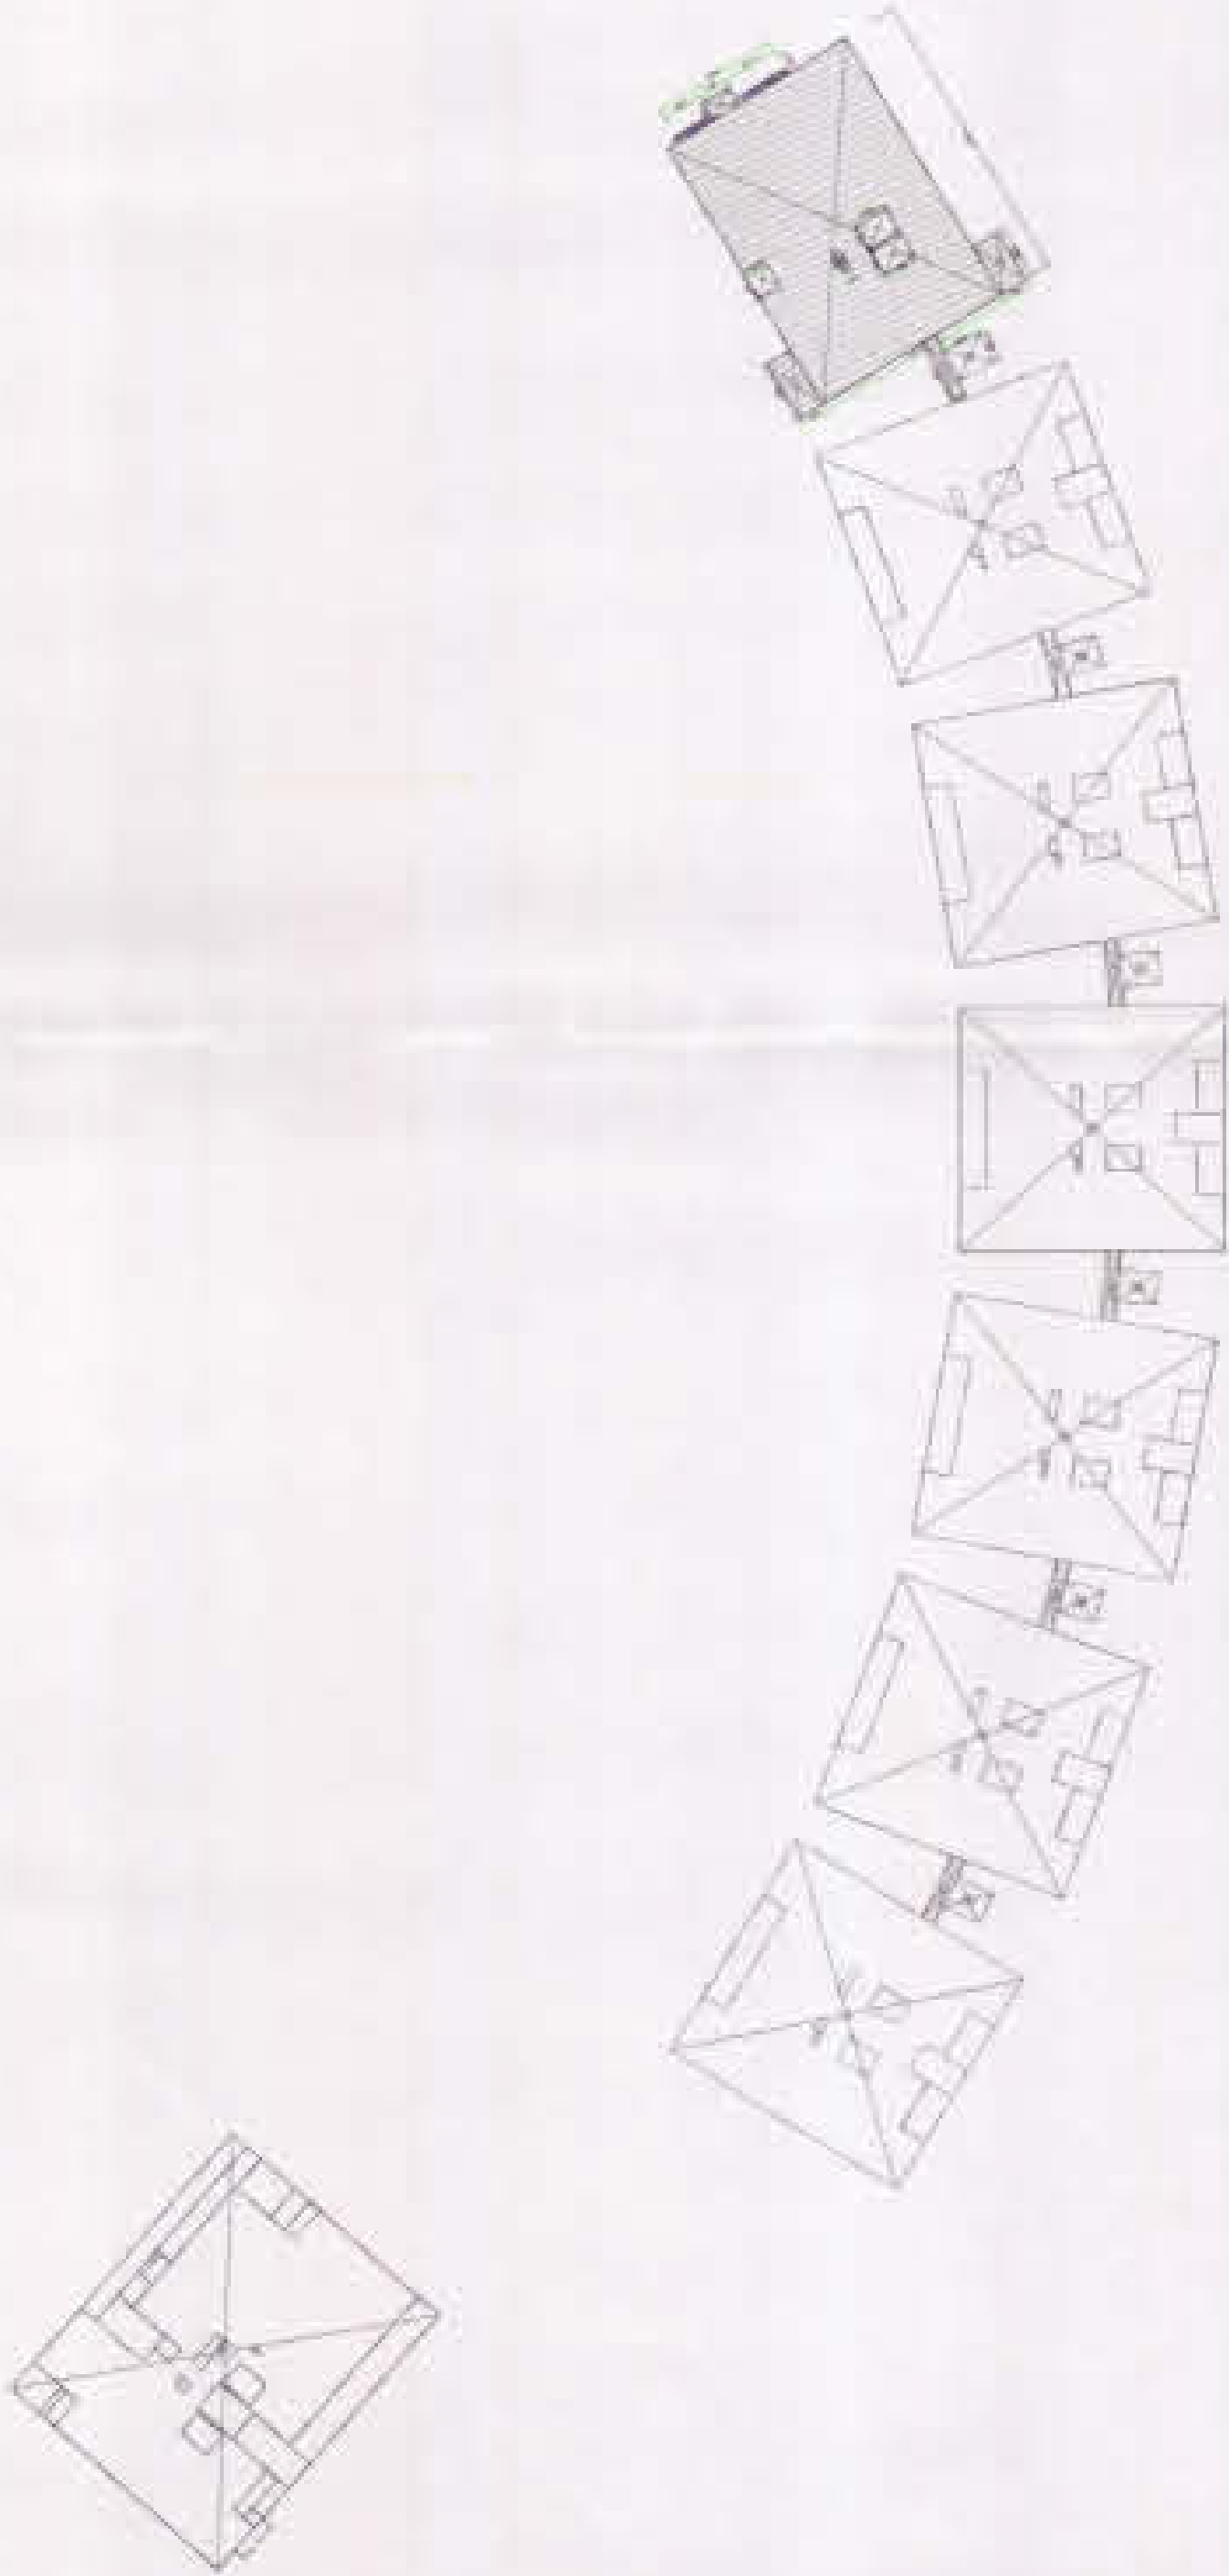


CLUSTER PLAN OF TOWER (1,2,3,4,5,6,7,20)
SCALE: (1: 500)

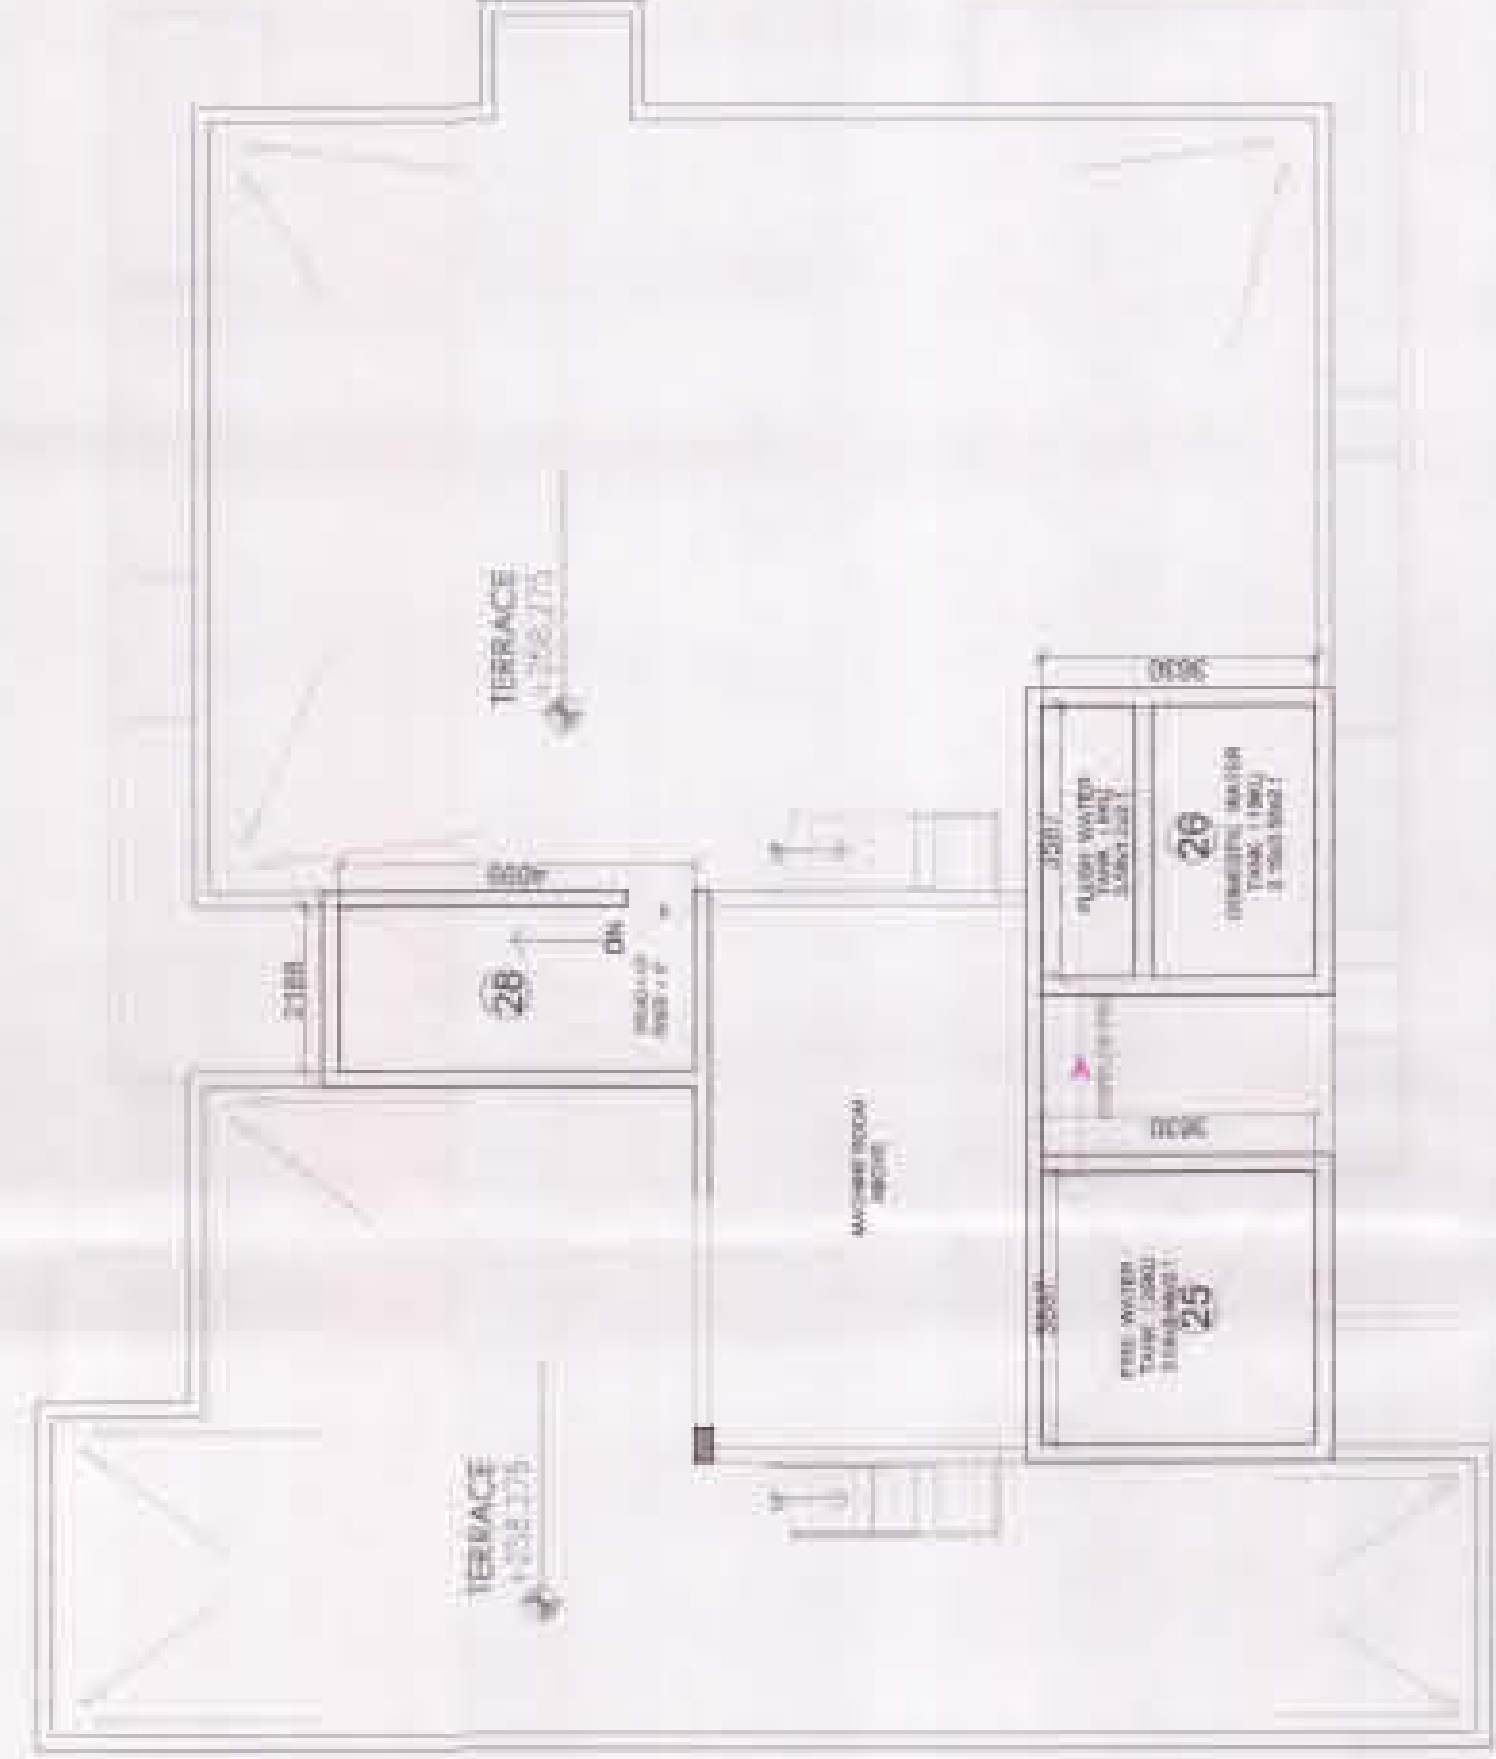


T - 7 TOWER TERRACE PLAN,
SCALE-1:100

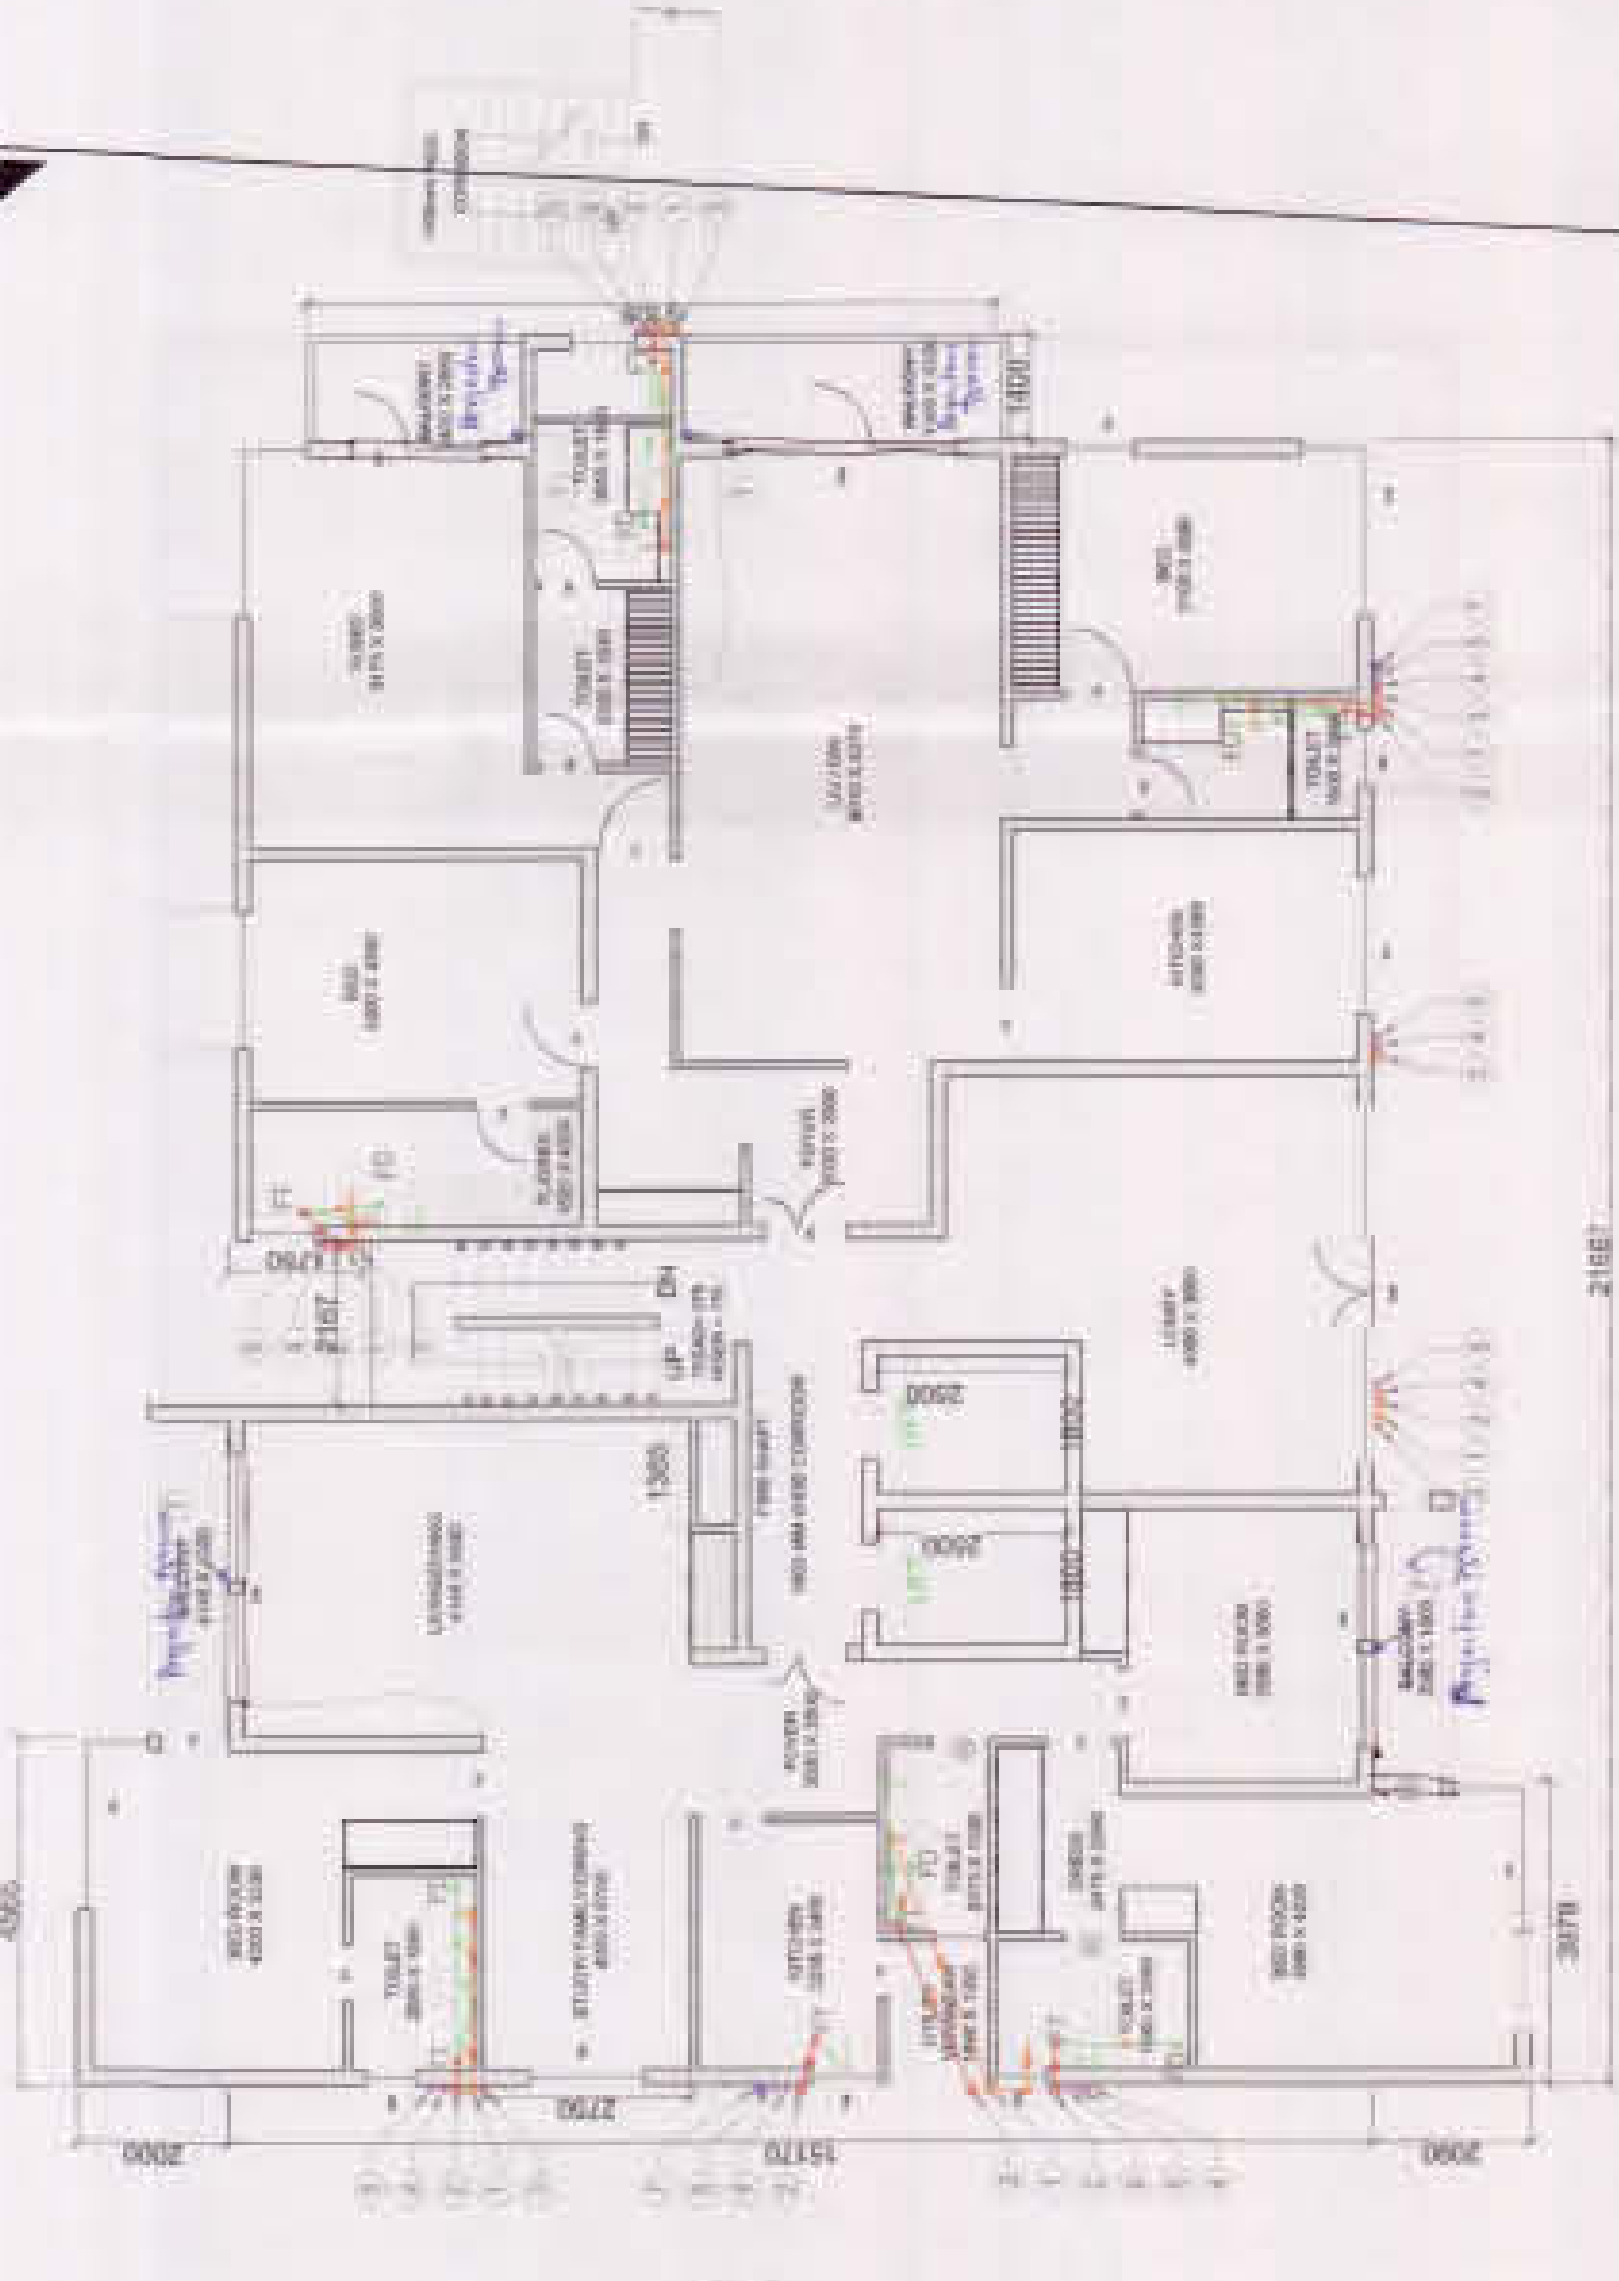


T-7 GROUND FLOOR PLAN
SCALE-1:100

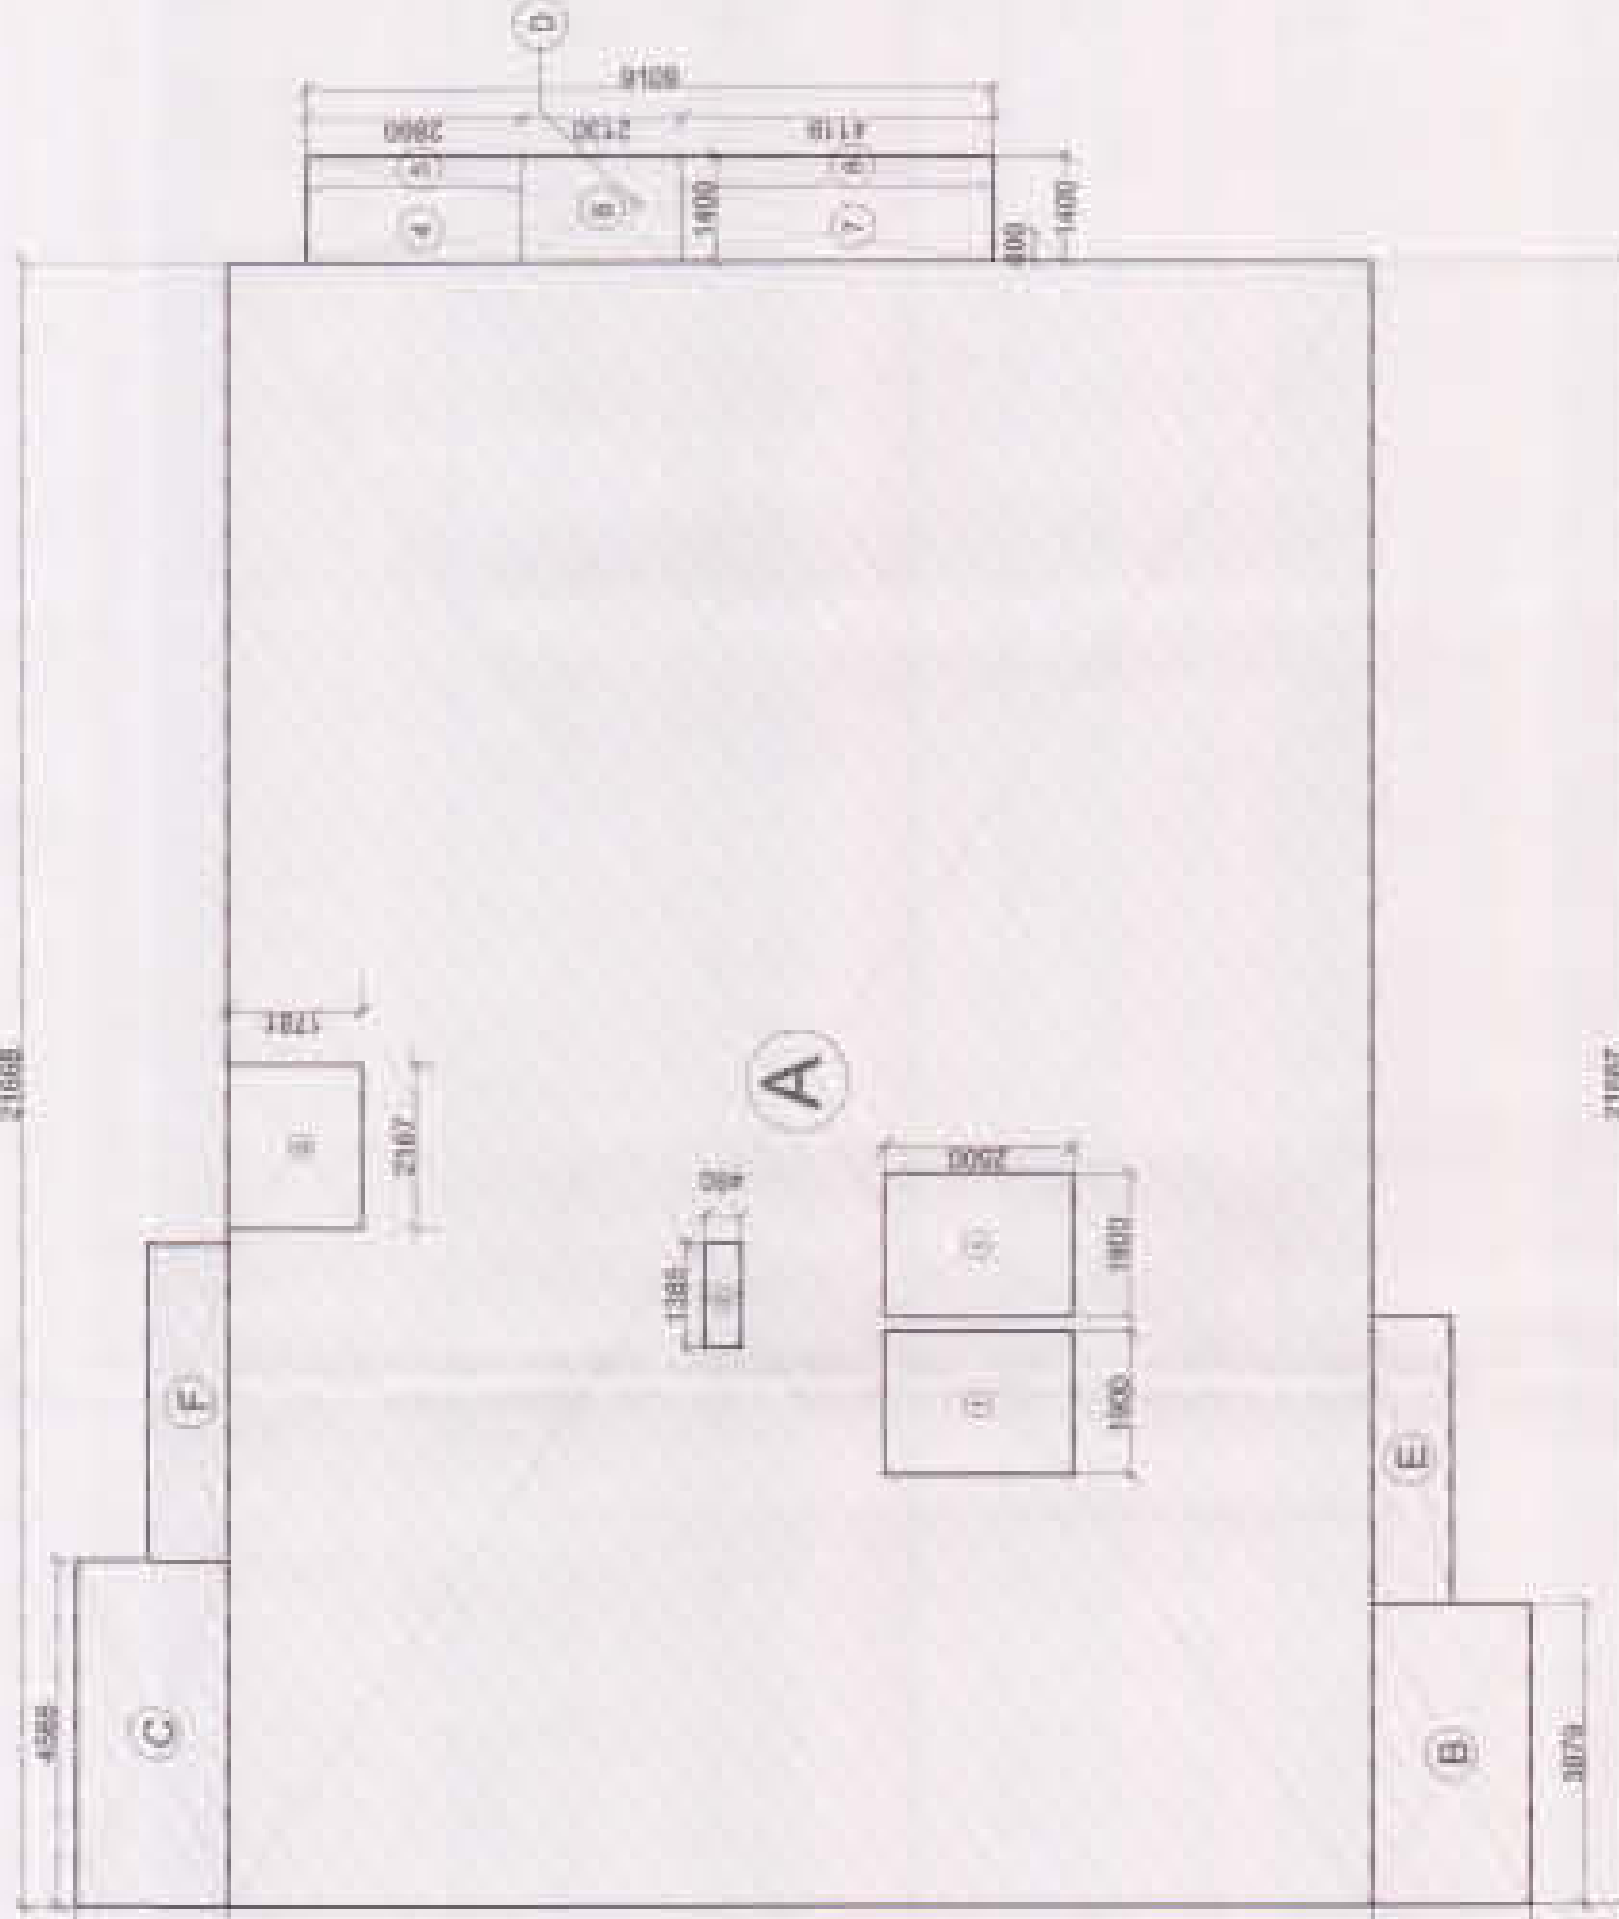

AREA DIAGRAM OF GROUND
FLOOR, T - 7 TOWER, SCALE-1:100

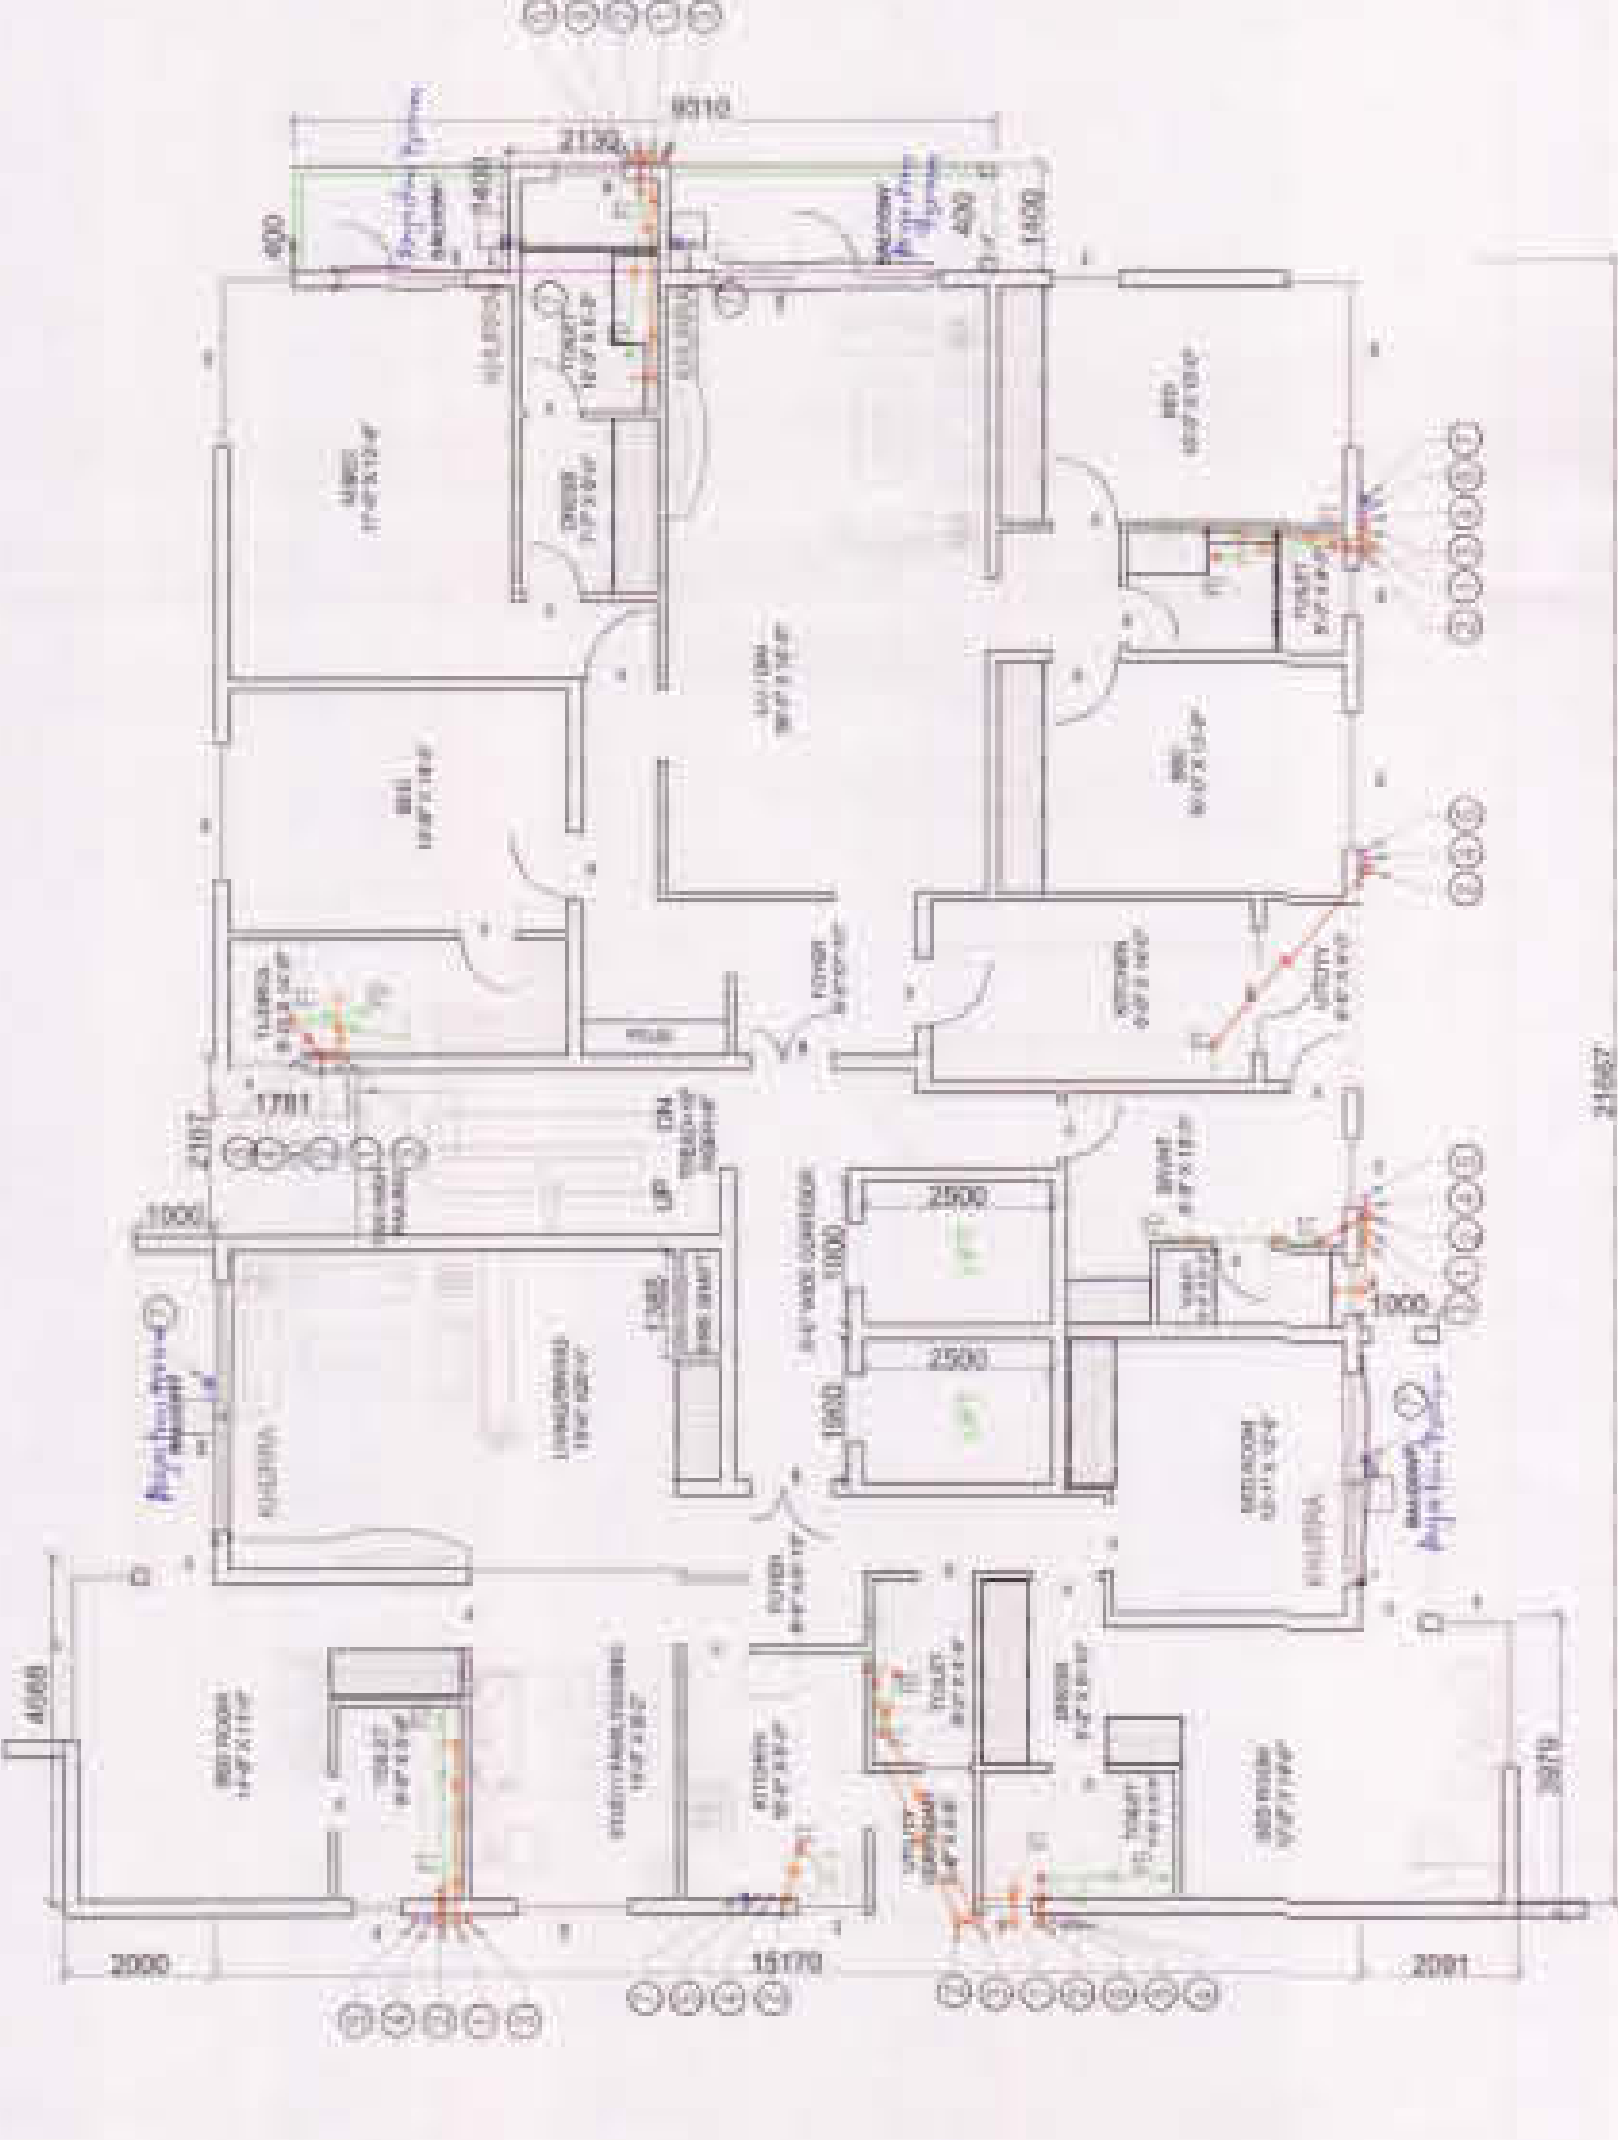

T-7 TYPICAL FLOOR PLAN
SCALE-1:100

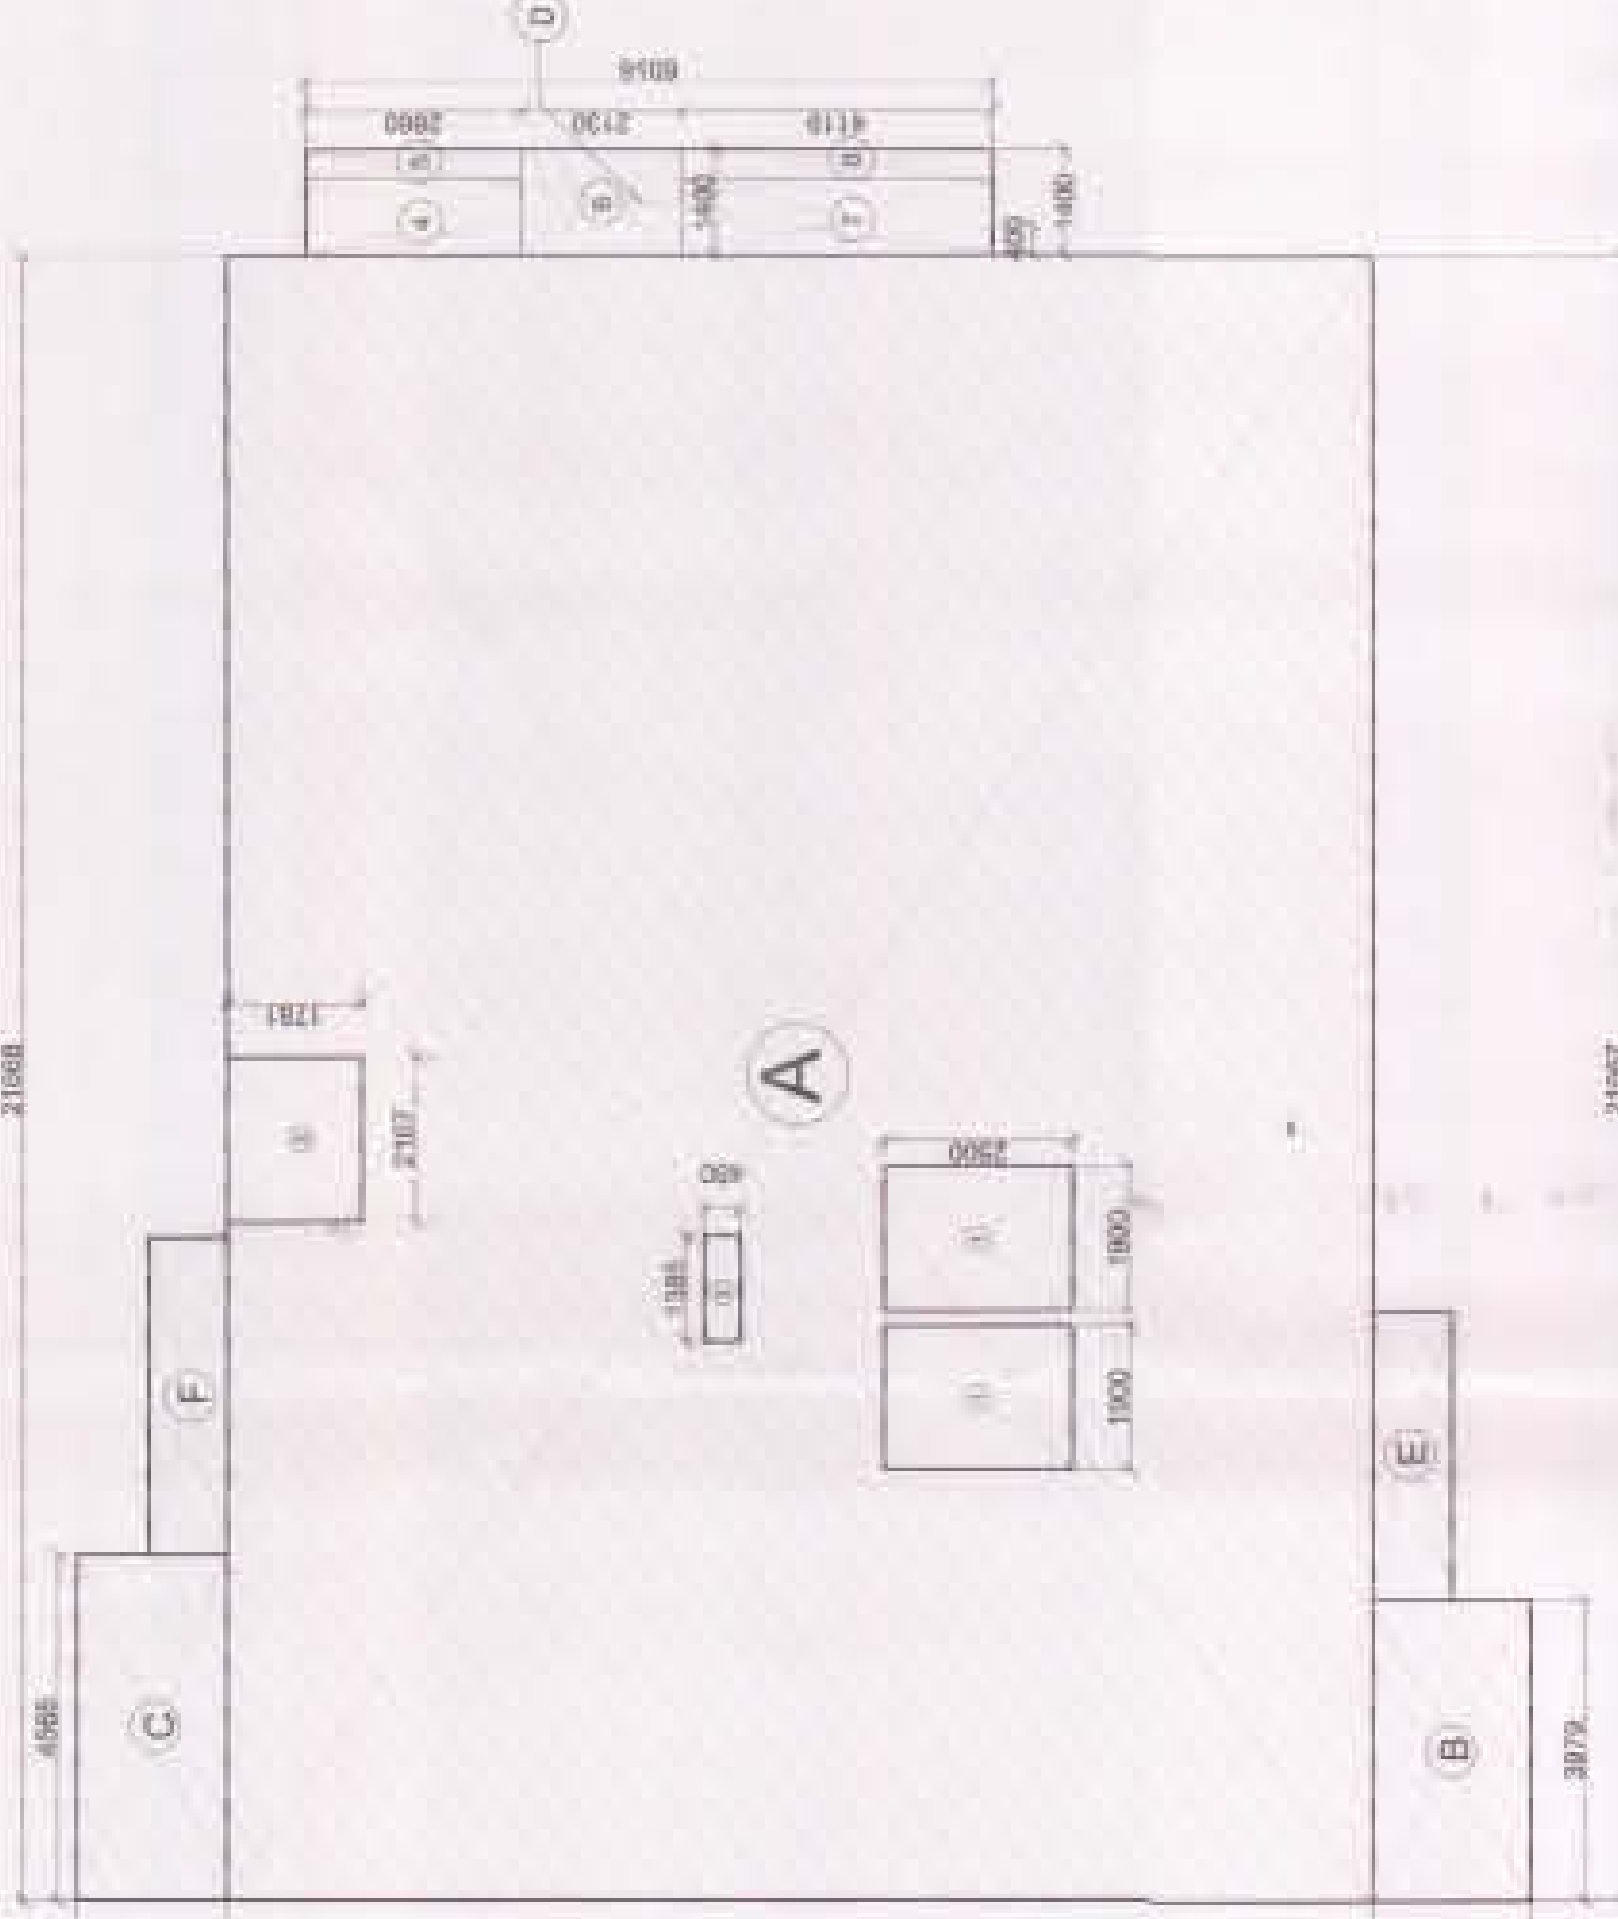

AREA DIAGRAM OF TYPICAL
FLOOR T - 7 TOWER, SCALE-1:100

1. TERRACE FOR LIFT	2. TERRACE FOR LIFT	3. TERRACE FOR LIFT	4. TERRACE FOR LIFT	5. TERRACE FOR LIFT	6. TERRACE FOR LIFT	7. TERRACE FOR LIFT	8. TERRACE FOR LIFT	9. TERRACE FOR LIFT	10. TERRACE FOR LIFT	11. TERRACE FOR LIFT	12. TERRACE FOR LIFT	13. TERRACE FOR LIFT	14. TERRACE FOR LIFT	15. TERRACE FOR LIFT	16. TERRACE FOR LIFT	17. TERRACE FOR LIFT	18. TERRACE FOR LIFT	19. TERRACE FOR LIFT	20. TERRACE FOR LIFT
21. TERRACE FOR LIFT	22. TERRACE FOR LIFT	23. TERRACE FOR LIFT	24. TERRACE FOR LIFT	25. TERRACE FOR LIFT	26. TERRACE FOR LIFT	27. TERRACE FOR LIFT	28. TERRACE FOR LIFT	29. TERRACE FOR LIFT	30. TERRACE FOR LIFT	31. TERRACE FOR LIFT	32. TERRACE FOR LIFT	33. TERRACE FOR LIFT	34. TERRACE FOR LIFT	35. TERRACE FOR LIFT	36. TERRACE FOR LIFT	37. TERRACE FOR LIFT	38. TERRACE FOR LIFT	39. TERRACE FOR LIFT	40. TERRACE FOR LIFT

Key Plan:



S.No	Opening No.	Width & Ht. Call(mm)	Rough Opening Size Lineal(mm)
1	D1	800 X 2150	2150
2	D2	800 X 2550	2550
3	D3	800 X 2150	2150
4	D4	750 X 2150	2150
5	D4a	750 X 2550	2550
6	D5	1350 X 2150	2150
7	D6	1200 X 2550	2550
8	D7	773 X 2163	2160
9	D8	800 X 2163	2160
10	DW1	2585 X 2550	2550
11	DW2	2570 X 2550	2550
12	DW3	1650 X 2550	2550
13	DW4	1750 X 2550	2550
14	DW5	1685 X 2550 X 2550	2550
15	DW6	3300 X 2550	2550

S.No	Opening No.	Width & Ht. Call(mm)	Rough Opening Size Lineal(mm)
1	W1	1800 X 2350	2350
2	W2	800 X 2350	2350
3	W3	840 X 2350	2350
4	W4	1000 X 2350	2350
5	W5	850 X 1600	1600
6	W6	1750 X 1700 X 2350	2350
7	W7	1750 X 1700 X 2350	2350
8	W8	1800 X 2350	2350
9	W9	900 X 1600	1600
10	W10	750 X 1600	1600

Owners:

JAYPEE INFRATECH LTD.
SECTOR - 128, NOIDA, (U.P.)

Architects & Town Planners:

ARCOP ASSOCIATES PVT. LTD.
E-106, G.K. Enclave-1
N. Delhi-110 048
PH-011-26242050, 26242035

Architect's Signature:

Owners' Signature:

Job Title:

**B-4, PH-4
JAYPEE GREENS, SEC-128
VIII-Sultanpur, Noida (U. P.)**

Drawing Title:

**T - 7
FLOOR PLANS**

SCALE: AS MENTIONED

Job No.: 2006/27 Date: SEPT 2009

Dealt by:

Checked by:

NOIDA AUTHORITY: