

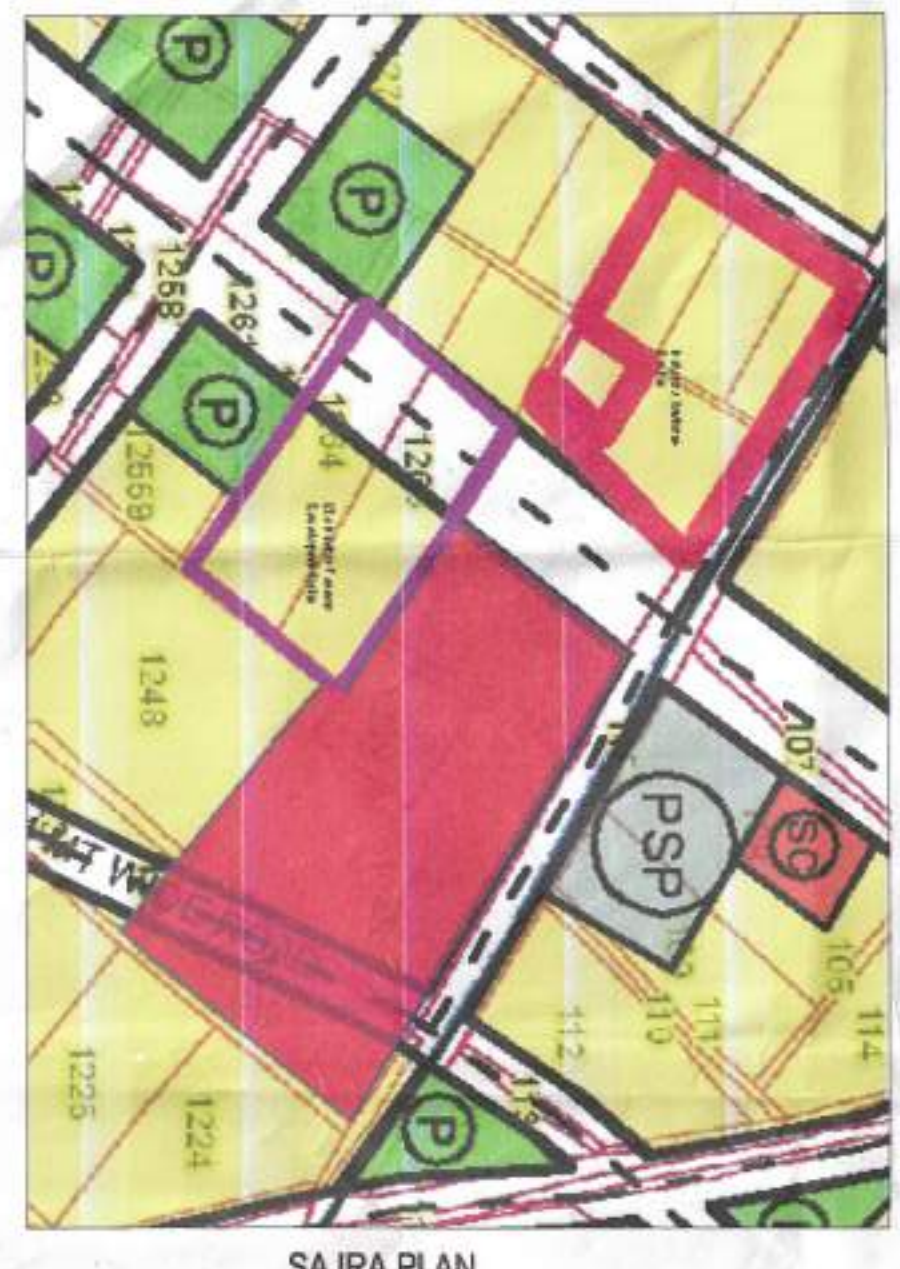


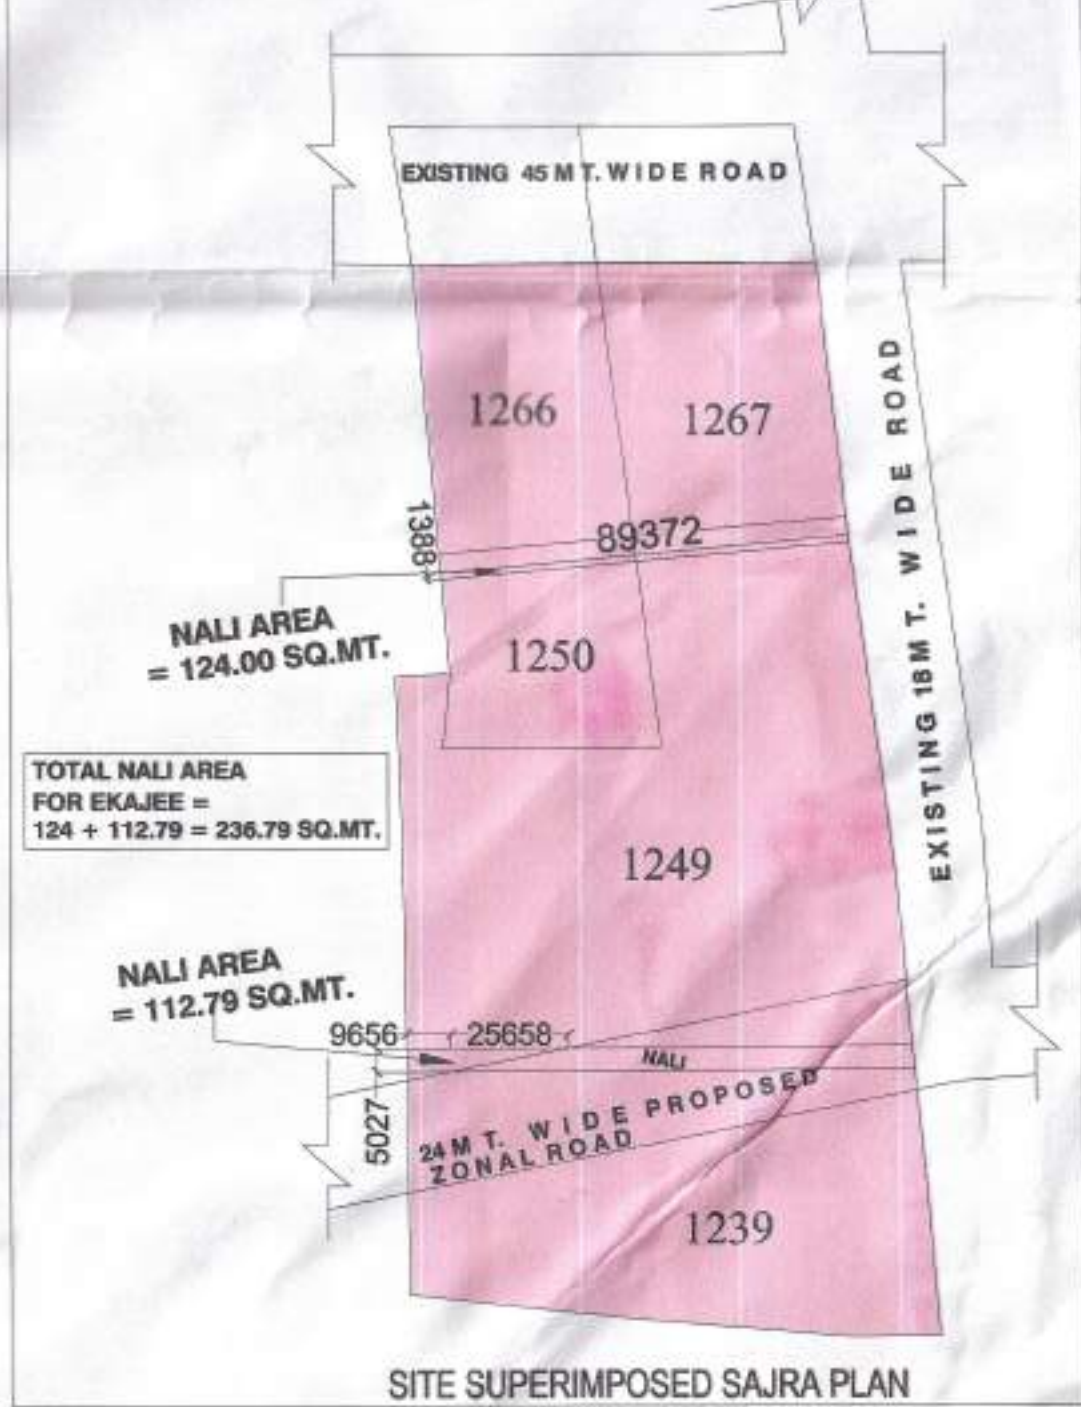

नियुक्त स्थल पर निर्माण कार्य किया जाएगा।
निर्माणधीन अवधि में निर्माण रोकना न हो सके
बचने हेतु समुचित करार का प्रावधान किया जाए
निर्माण समझौते में निर्माण रोकने के उपरोक्त
की अवधि में निर्माण कार्य का प्रयोग
छिड़काव एवं खतरा संपर्कन युक्ति का उपयोग
छिड़काव एवं खतरा संपर्कन युक्ति का उपयोग
से बचने हेतु दुरुवह वाहनों का प्रयोग किया जाए।

LEGEND	
AREA UNDER ROAD WIDENING	
AREA LEFT EKAJEE LAND FOR NALI	
BASEMENT LINE	
SET BACK LINE	
REQUIRED TREE SPECIFICATION	
REQUIRED TREE SPECIFICATION	
PROPOSED NO. OF TREE	
ALONG BOUNDARY	
S.NO. SYMBOL MECHANICAL NAME TYPE	
1	
2	
3	
TOTAL = 1 + 2 + 3 = 108 No. S.	
1 REQUIRED 10% OF PLOT AREA AS LAYOUT GREEN = 10 % OF 20,540.98 = 2054.09 SQ.MT.	
2 PROPOSED 10% LANDSCAPE GREEN	
10% LANDSCAPE GREEN-01 = 355.08 sq.mt.	
10% LANDSCAPE GREEN-02 = 780.69 sq.mt.	
10% LANDSCAPE GREEN-03 = 267.70 sq.mt.	
10% LANDSCAPE GREEN-04 = 257.27 sq.mt.	
10% LANDSCAPE GREEN-05 = 275.89 sq.mt.	
10% LANDSCAPE GREEN-06 = 118.65 sq.mt.	
TOTAL 10% LANDSCAPE GREEN = 2055.28 sq.mt.	

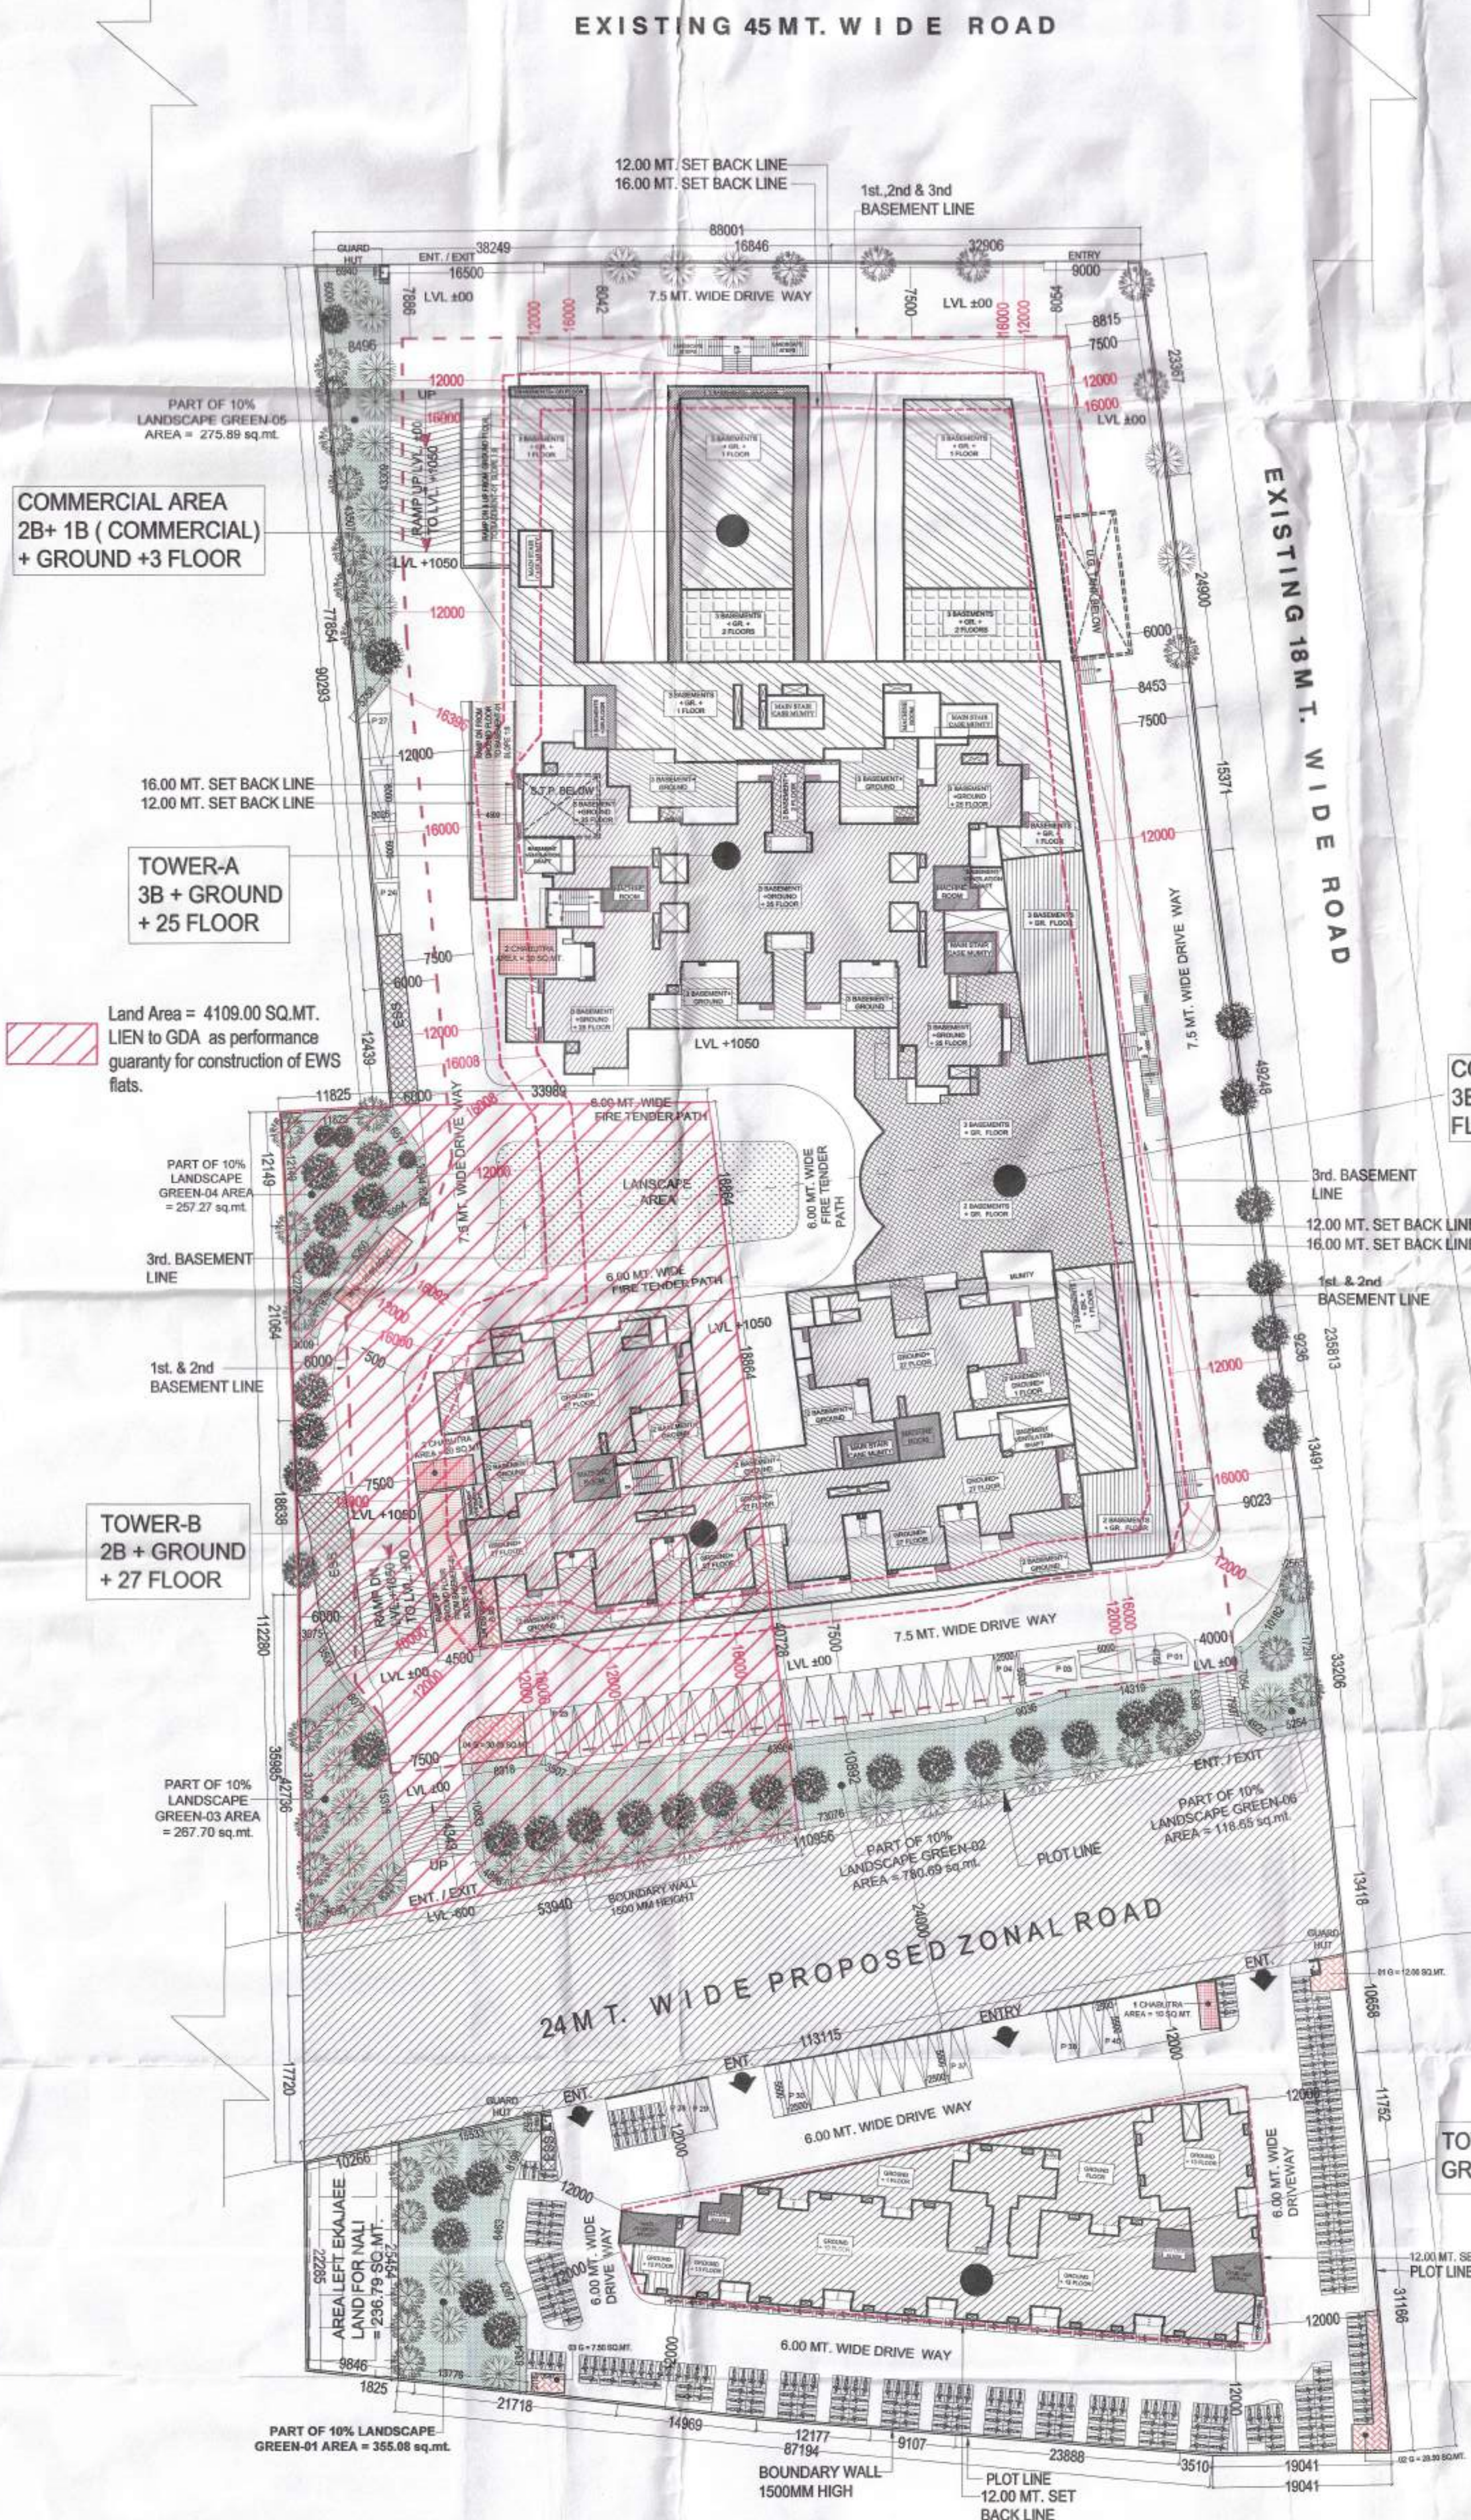

PROJECT :-

PROPOSED HOUSING
"FRAGRANCE"
BY AJNARA UNDER PMAY
AT KHASRA No. 1239, 1249, 1250, 1266 & 1267,
VILLAGE:- NOORNAGAR, RAJ NAGAR EXT.,
NH - 58 GHAZIABAD

BUILDERS & PROMOTER :-

Corporate Office:
Ajnara India Ltd.

OFFICE:-

D-247/26, Sector-63, Noida,
Uttar Pradesh - 201301, India

DRAWING TITLE :-

SITE PLAN

DRAWN BY :-	CHECKED BY :-	SCALE:-
ARUN	Ar.VISHAL	1: 400

ARCHITECTS :

Space Designers International
B - 34, SECTOR-67, NOIDA
PH : +91 9711633717,18,19 & 20
Mob: 9811070399,9811336231
e-mail : spacesdi@gmail.com, www.spacedi.com