


APPROVED
8/23/15
Date: 24/10/2015
Noida Industrial Dev. Authority
Gen. Manager
(Plg. & Arch.)

SCHEDULE OF DOOR & WINDOWS					
S.NO.	TYPE	SIZE	GL.	LV.	Wtfl/Vly.
1	D	0.75 X 2.10	-	-	2.10 M.
2	D-1	1.0 X 2.10	-	-	2.10 "
3	DW	1.105 X 2.45	-	-	2.45 "
4	DW-1	1.450 X 2.45	-	-	2.45 "
5	DW-2	1.55 X 2.45	-	-	2.45 "
6	DW-3	1.65 X 2.45	-	-	2.45 "
7	DW-4	3.092 X 2.45	-	-	2.45 "
8	DW-5	1.87 X 2.45	-	-	2.45 "
9	DW-6	1.357 X 2.45	-	-	2.45 "
10	W	0.75 X 1.40	1.05	-	2.45 "
11	W-1	0.95 X 1.70	0.75	-	2.45 "

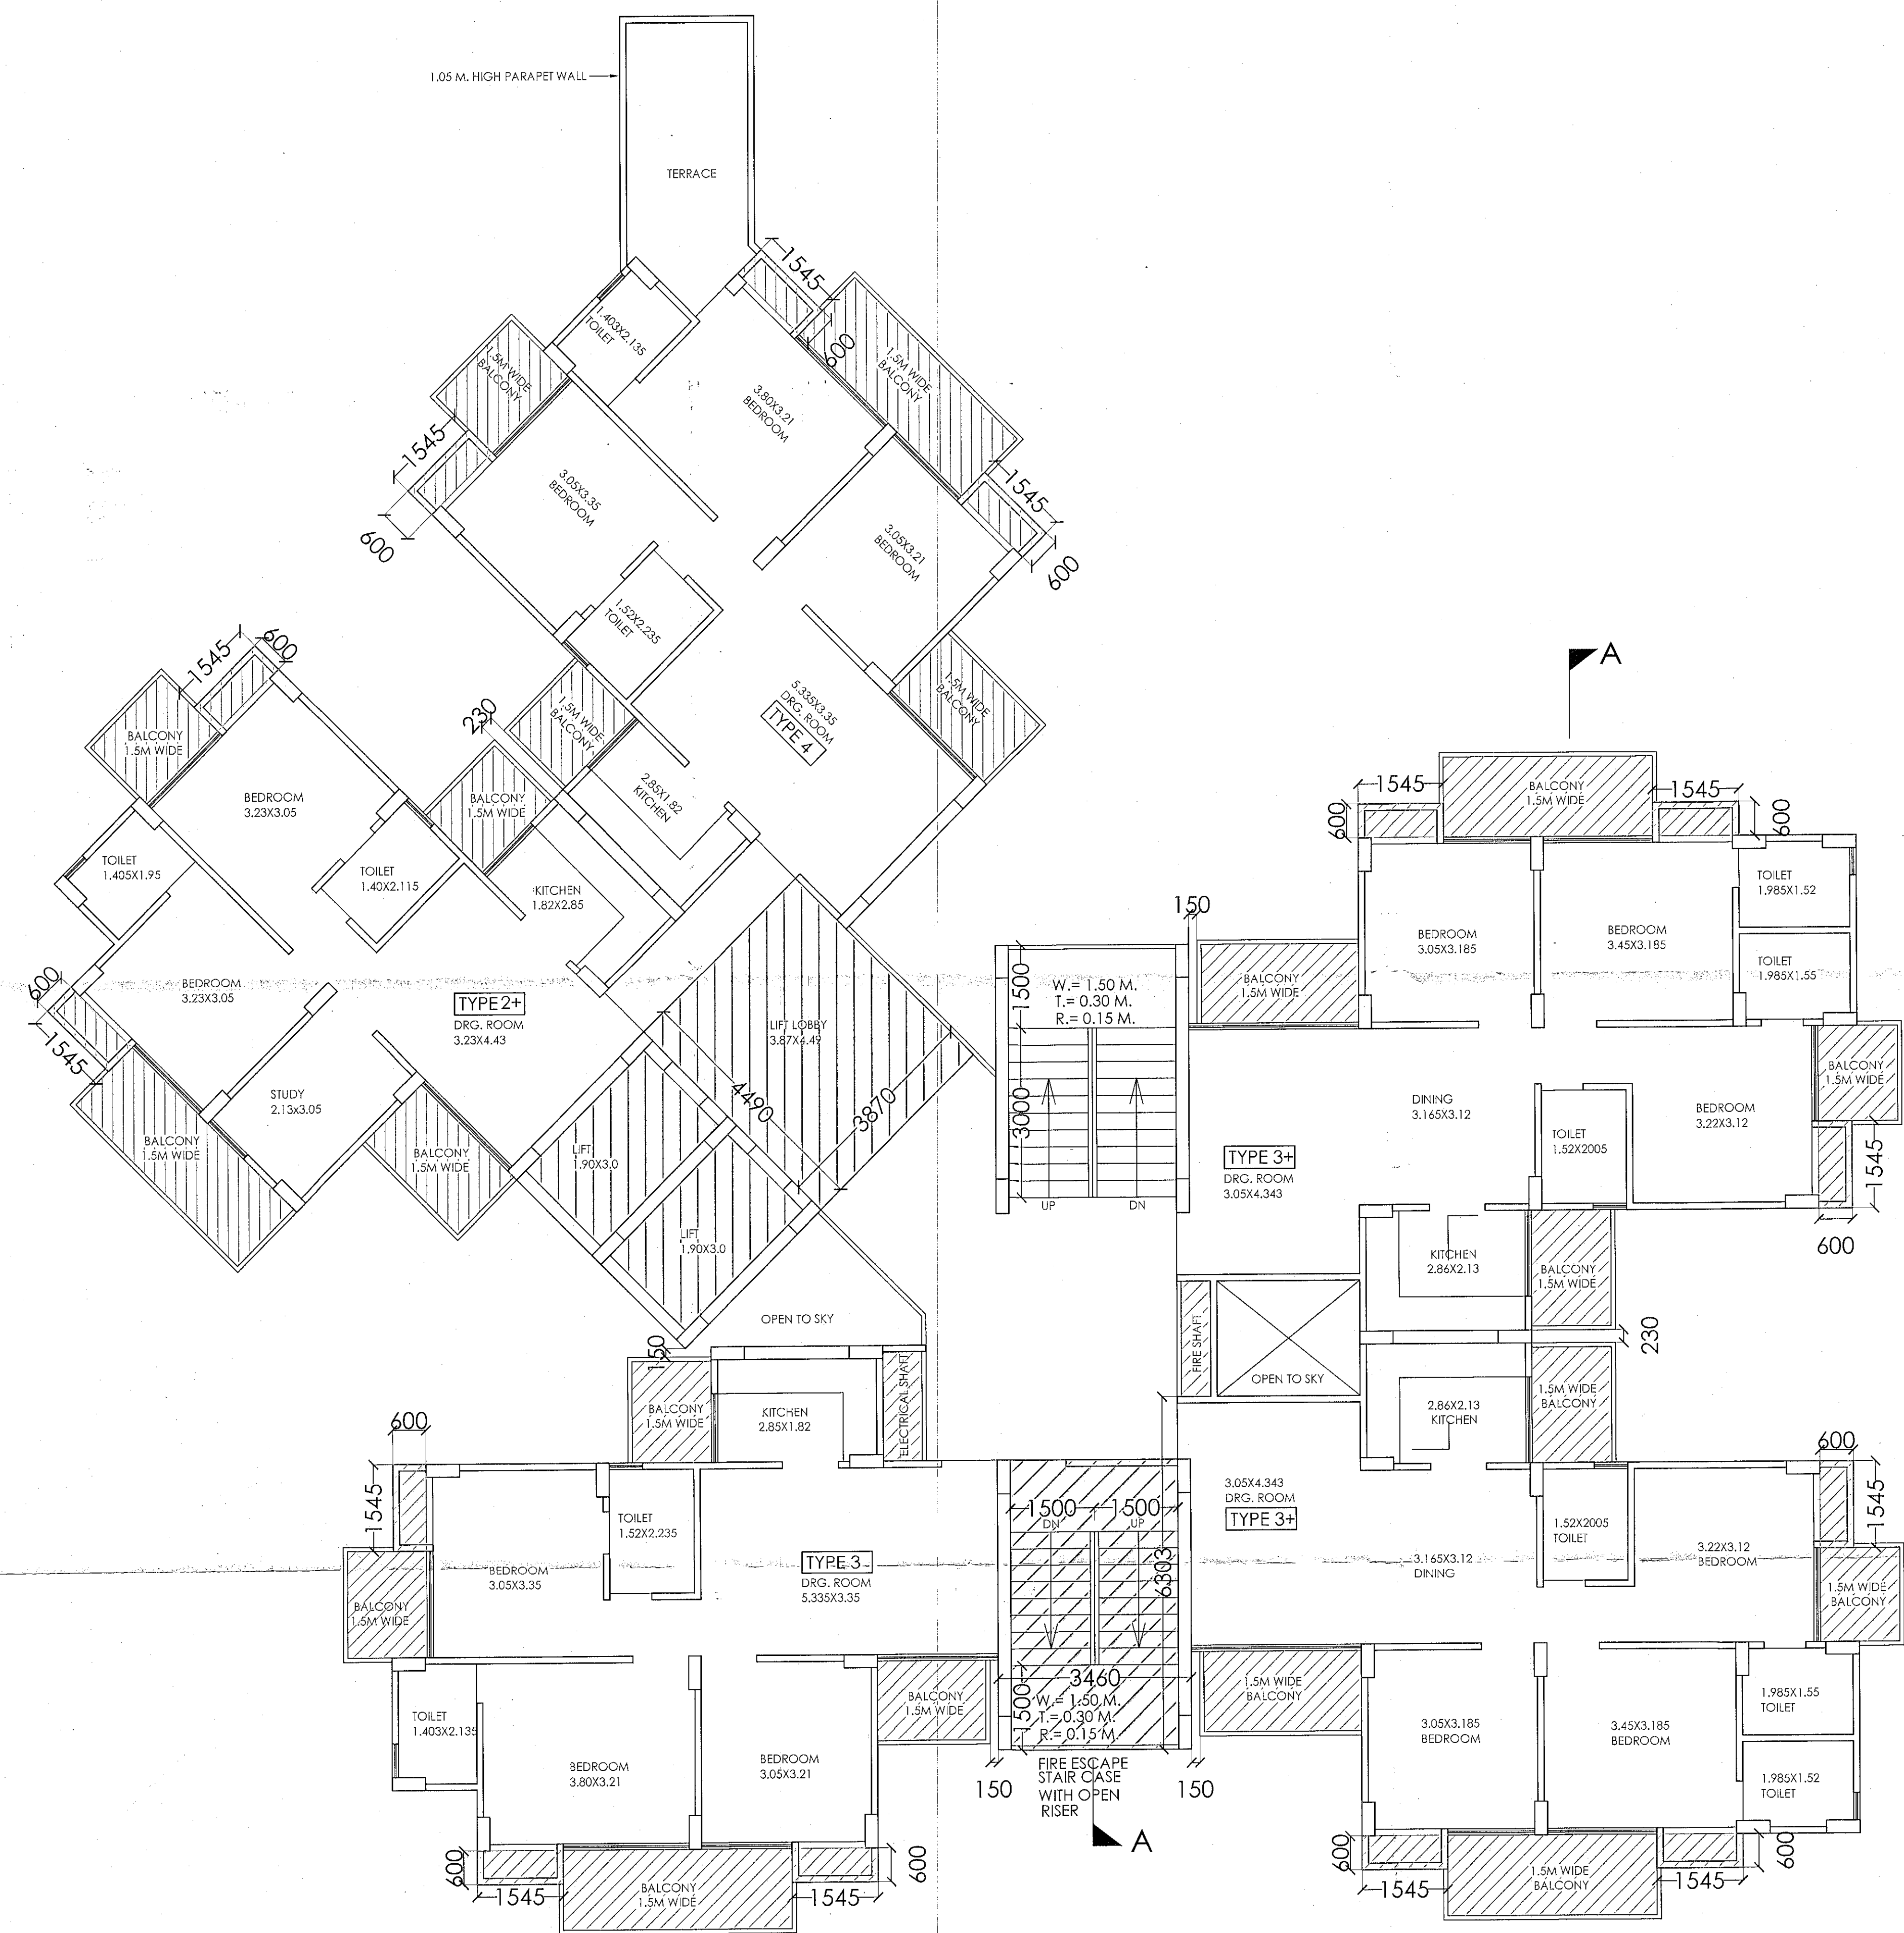

5TH FLOOR PLAN

SIGNING AUTHORITY

For MAPLE REALCON (P) LTD.
Maple Realcon Laboratory

ARCHITECT'S SIGN

PANKAJ NATH ANDLEY
B-ARCH A.T.I.A.
ARCHITECT CA/99/24896

SUBMISSION DRAWING

PROJECT:-
GROUP HOUSING FOR
MAPLE REALCON (P) LTD
PLOT NO.-GH-1,
ADJOINING SECTOR TECHZONE- IV
SPORT CITY GREATER NOIDA (WEST)

DRG. TITLE:-
FIRST/GARDEN LEVEL PLAN (TOWER-3&5)

SCALE:-1:100

DLT.BY:-

ARCHITECTS:-
P. N. ANDLEY BARCH. A.T.I.A.

ANDLEYS ASSOCIATES PVT. LTD.
ARCHITECTS ENGINEERS PLANNERS
39 HOUSING SOCIETY N.D.S.E-I NEW DELHI - 110049