



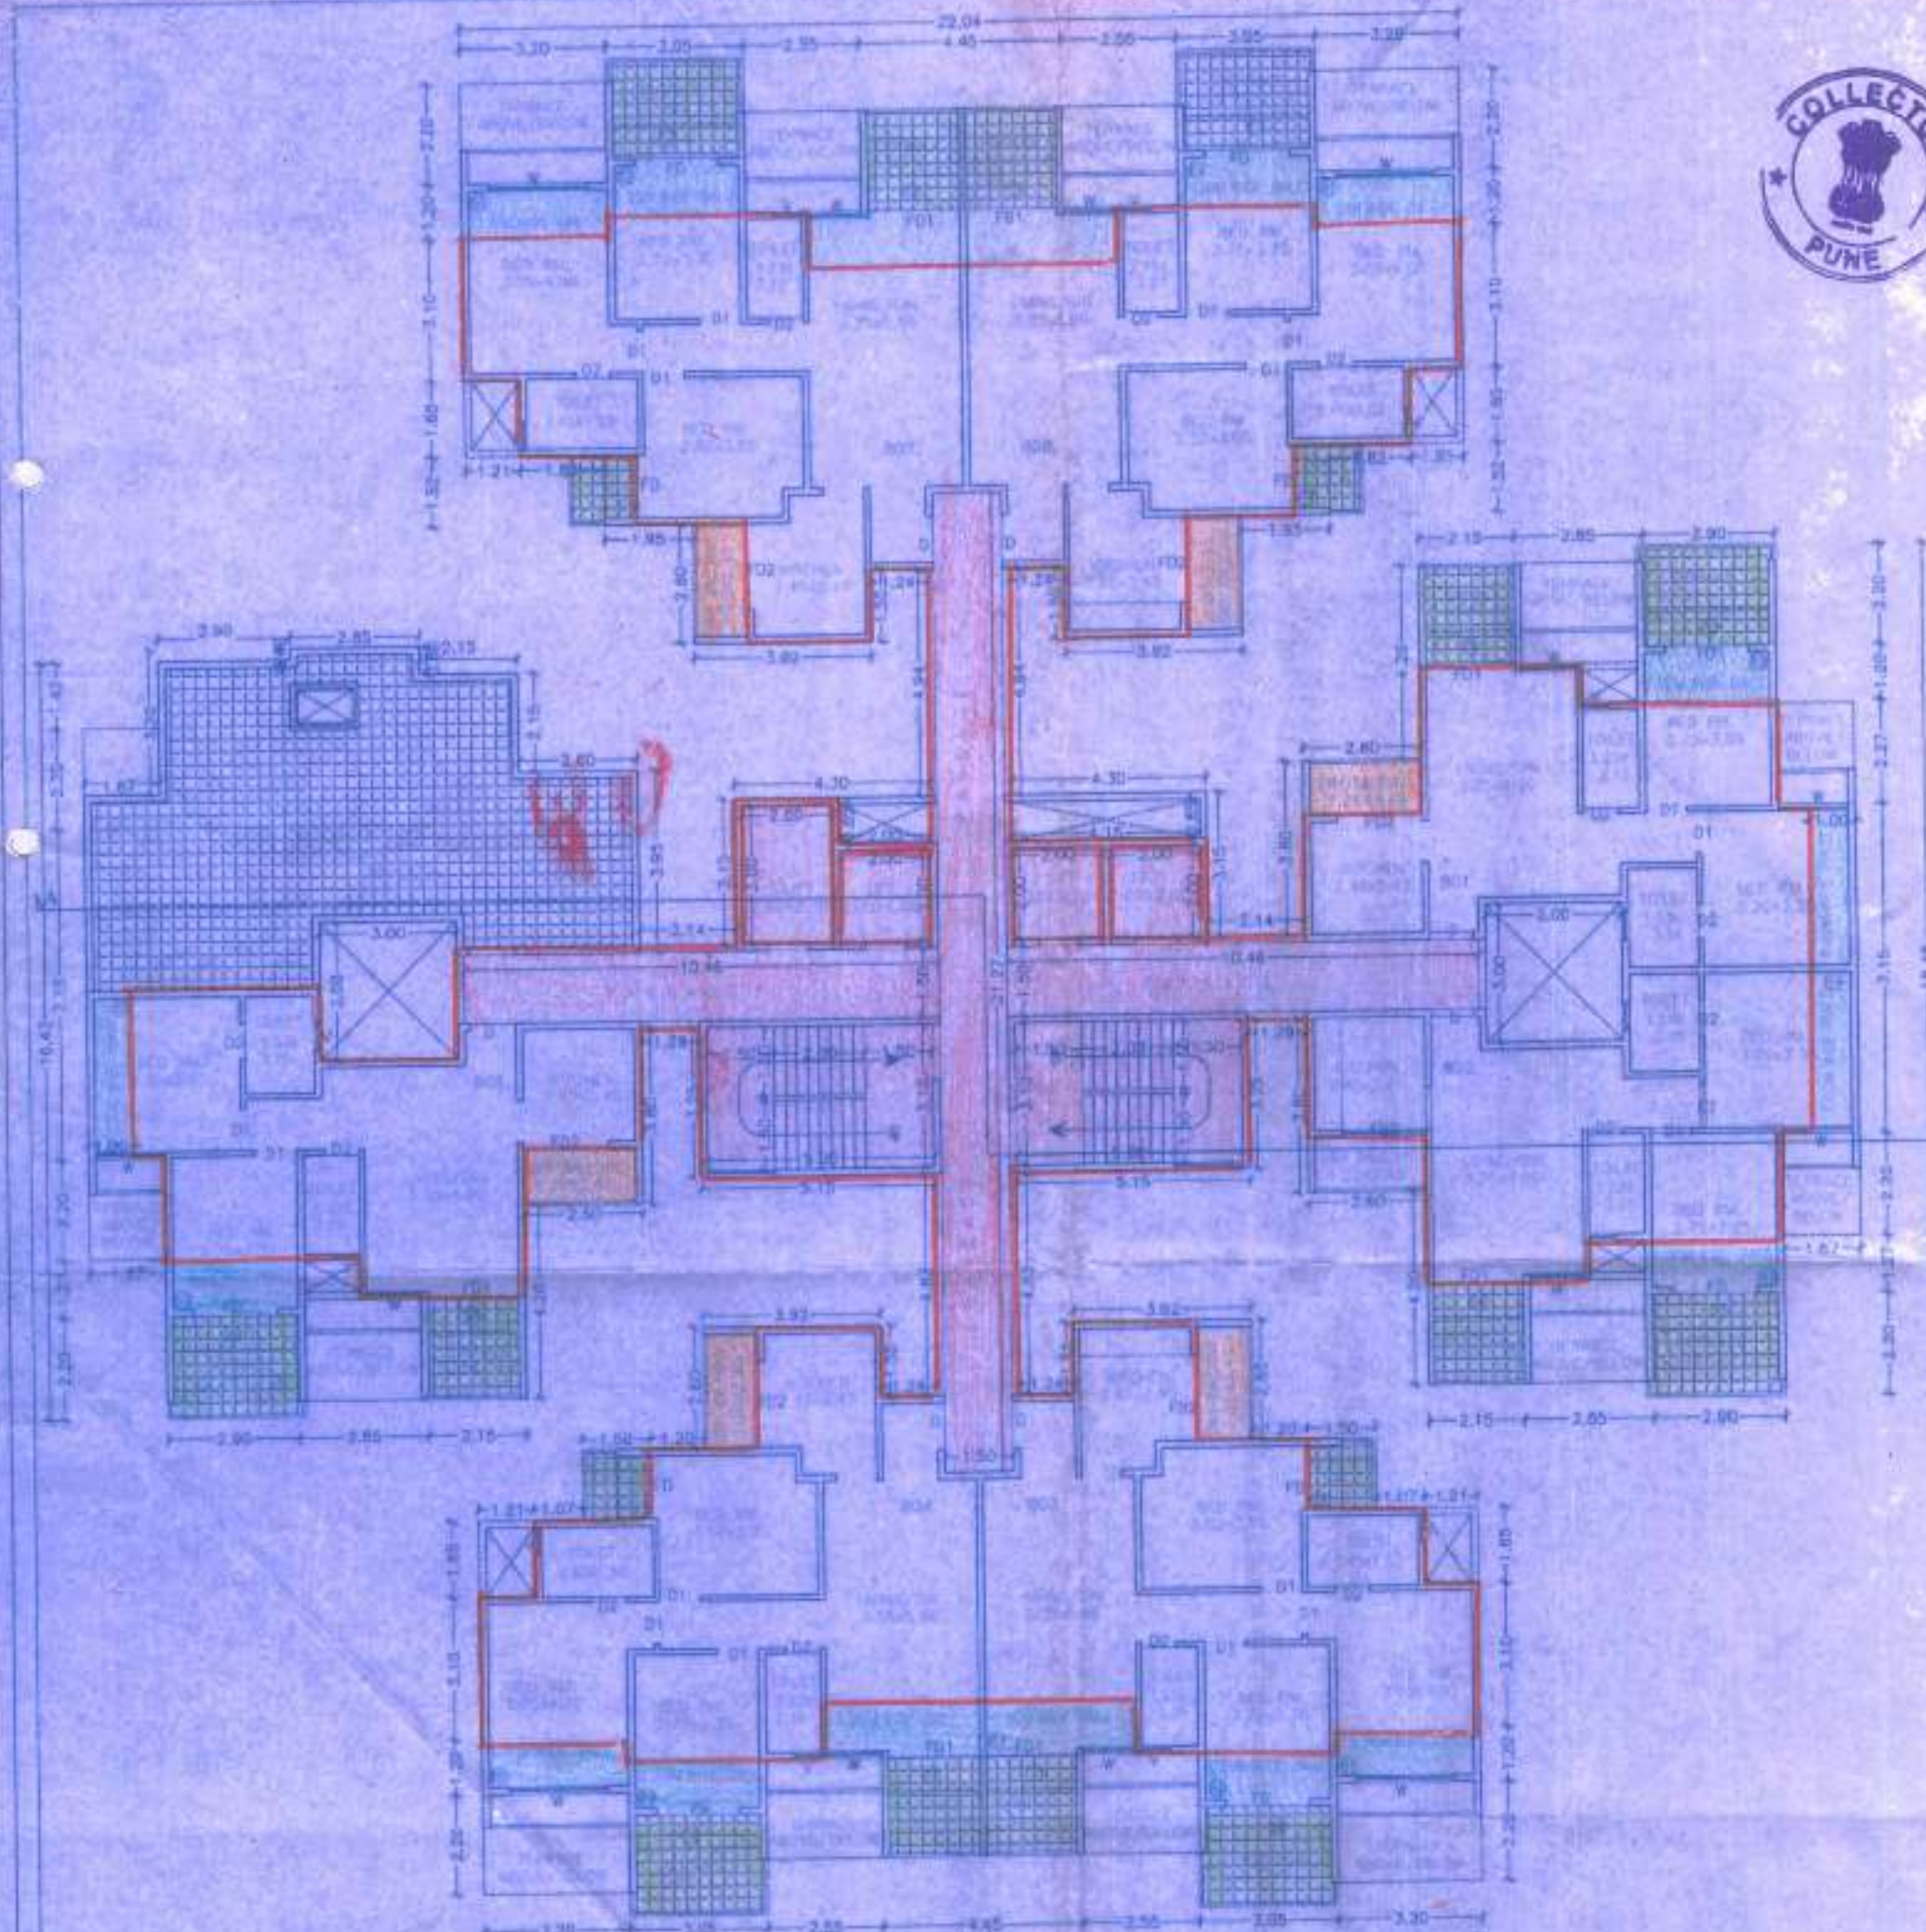


EIGHTH FLOOR PLAN
SCALE -- 1/100

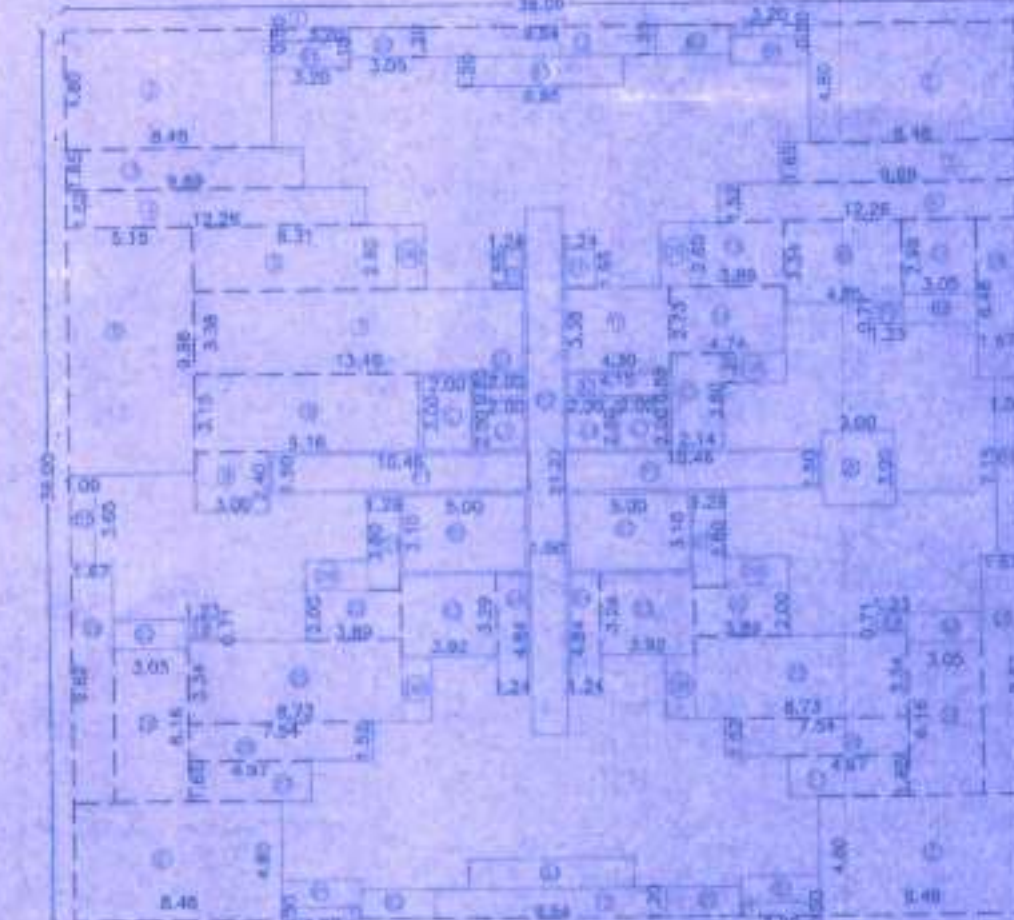


8TH (REFUGE) FLOOR AREA KEY PLAN
SCALE - 1:200


AREA CALCULATION OF EXISTING FLOOR						
	1	2	3	4	5	6
	1/20 FT	30 FT				3404.00
DECKINGS						
1	3.25	3	550	6	+	8.43
2	3.00	3	540	6	+	105.92
3	3.00	2	350	8	+	91.65
4	10.00	3	150	2	+	97.27
5	9.00	3	200	1	+	25.11
6	6.00	3	250	1	+	113.28
7	1.00	3	900	1	+	40.40
8	3.00	3	315	8	+	20.81
9	3.00	3	480	8	+	7.87
10	3.00	3	510	8	+	7.87
11	3.00	3	135	8	+	3.54
12	3.00	3	120	8	+	22.40
13	3.00	3	270	8	+	15.11
14	8.75	3	625	1	+	72.84
15	2.14	3	340	1	+	6.13
16	8.75	3	550	1	+	90.20
17	2.00	3	330	8	+	8.72
18	1.00	3	615	8	+	103.90
19	1.00	3	475	8	+	9.82
20	3.00	3	500	8	+	6.80
21	1.25	3	330	8	+	6.80
22	3.00	3	250	8	+	19.86
23	3.00	3	820	8	+	26.75
24	1.00	3	440	8	+	75.06
25	1.00	3	330	2	+	50.00
26	8.75	3	330	2	+	90.80
27	3.00	3	500	8	+	90.80
28	3.00	3	865	8	+	27.85
29	1.00	3	840	8	+	11.50
30	4.15	3	475	8	+	3.86
31	4.00	3	330	8	+	14.03
TOTAL						740.85
PASSAGE						
PG 1	12.40	3	500	8	+	27.36
PG 2	21.27	3	100	8	+	33.81
TOTAL						61.16
STAIRWAYS						
ST 1	3.00	3	310	8	+	18.50
ST 2	3.00	3	310	8	+	18.50
TOTAL						37.00
LIFT						
LY 1	3.00	3	200	8	+	12.00
LY 2	3.00	3	200	8	+	9.10
TOTAL						21.10
BASIC FLOOR AREA CALCULATION OF GROUND FLOOR						
BA 1	3.00	3	150	8	+	14.00
BA 2	3.00	3	120	8	+	25.43
BA 3	3.00	3	120	8	+	71.20
BA 4	3.00	3	150	8	+	7.10
BA 5	3.00	3	100	8	+	5.00
TOTAL						112.74
BASIC GROUND AREA CALCULATION						
GR 1	2.00	3	120	8	+	27.84
TOTAL DECKINGS						949.90
					(449.80)	500.00
						450.10

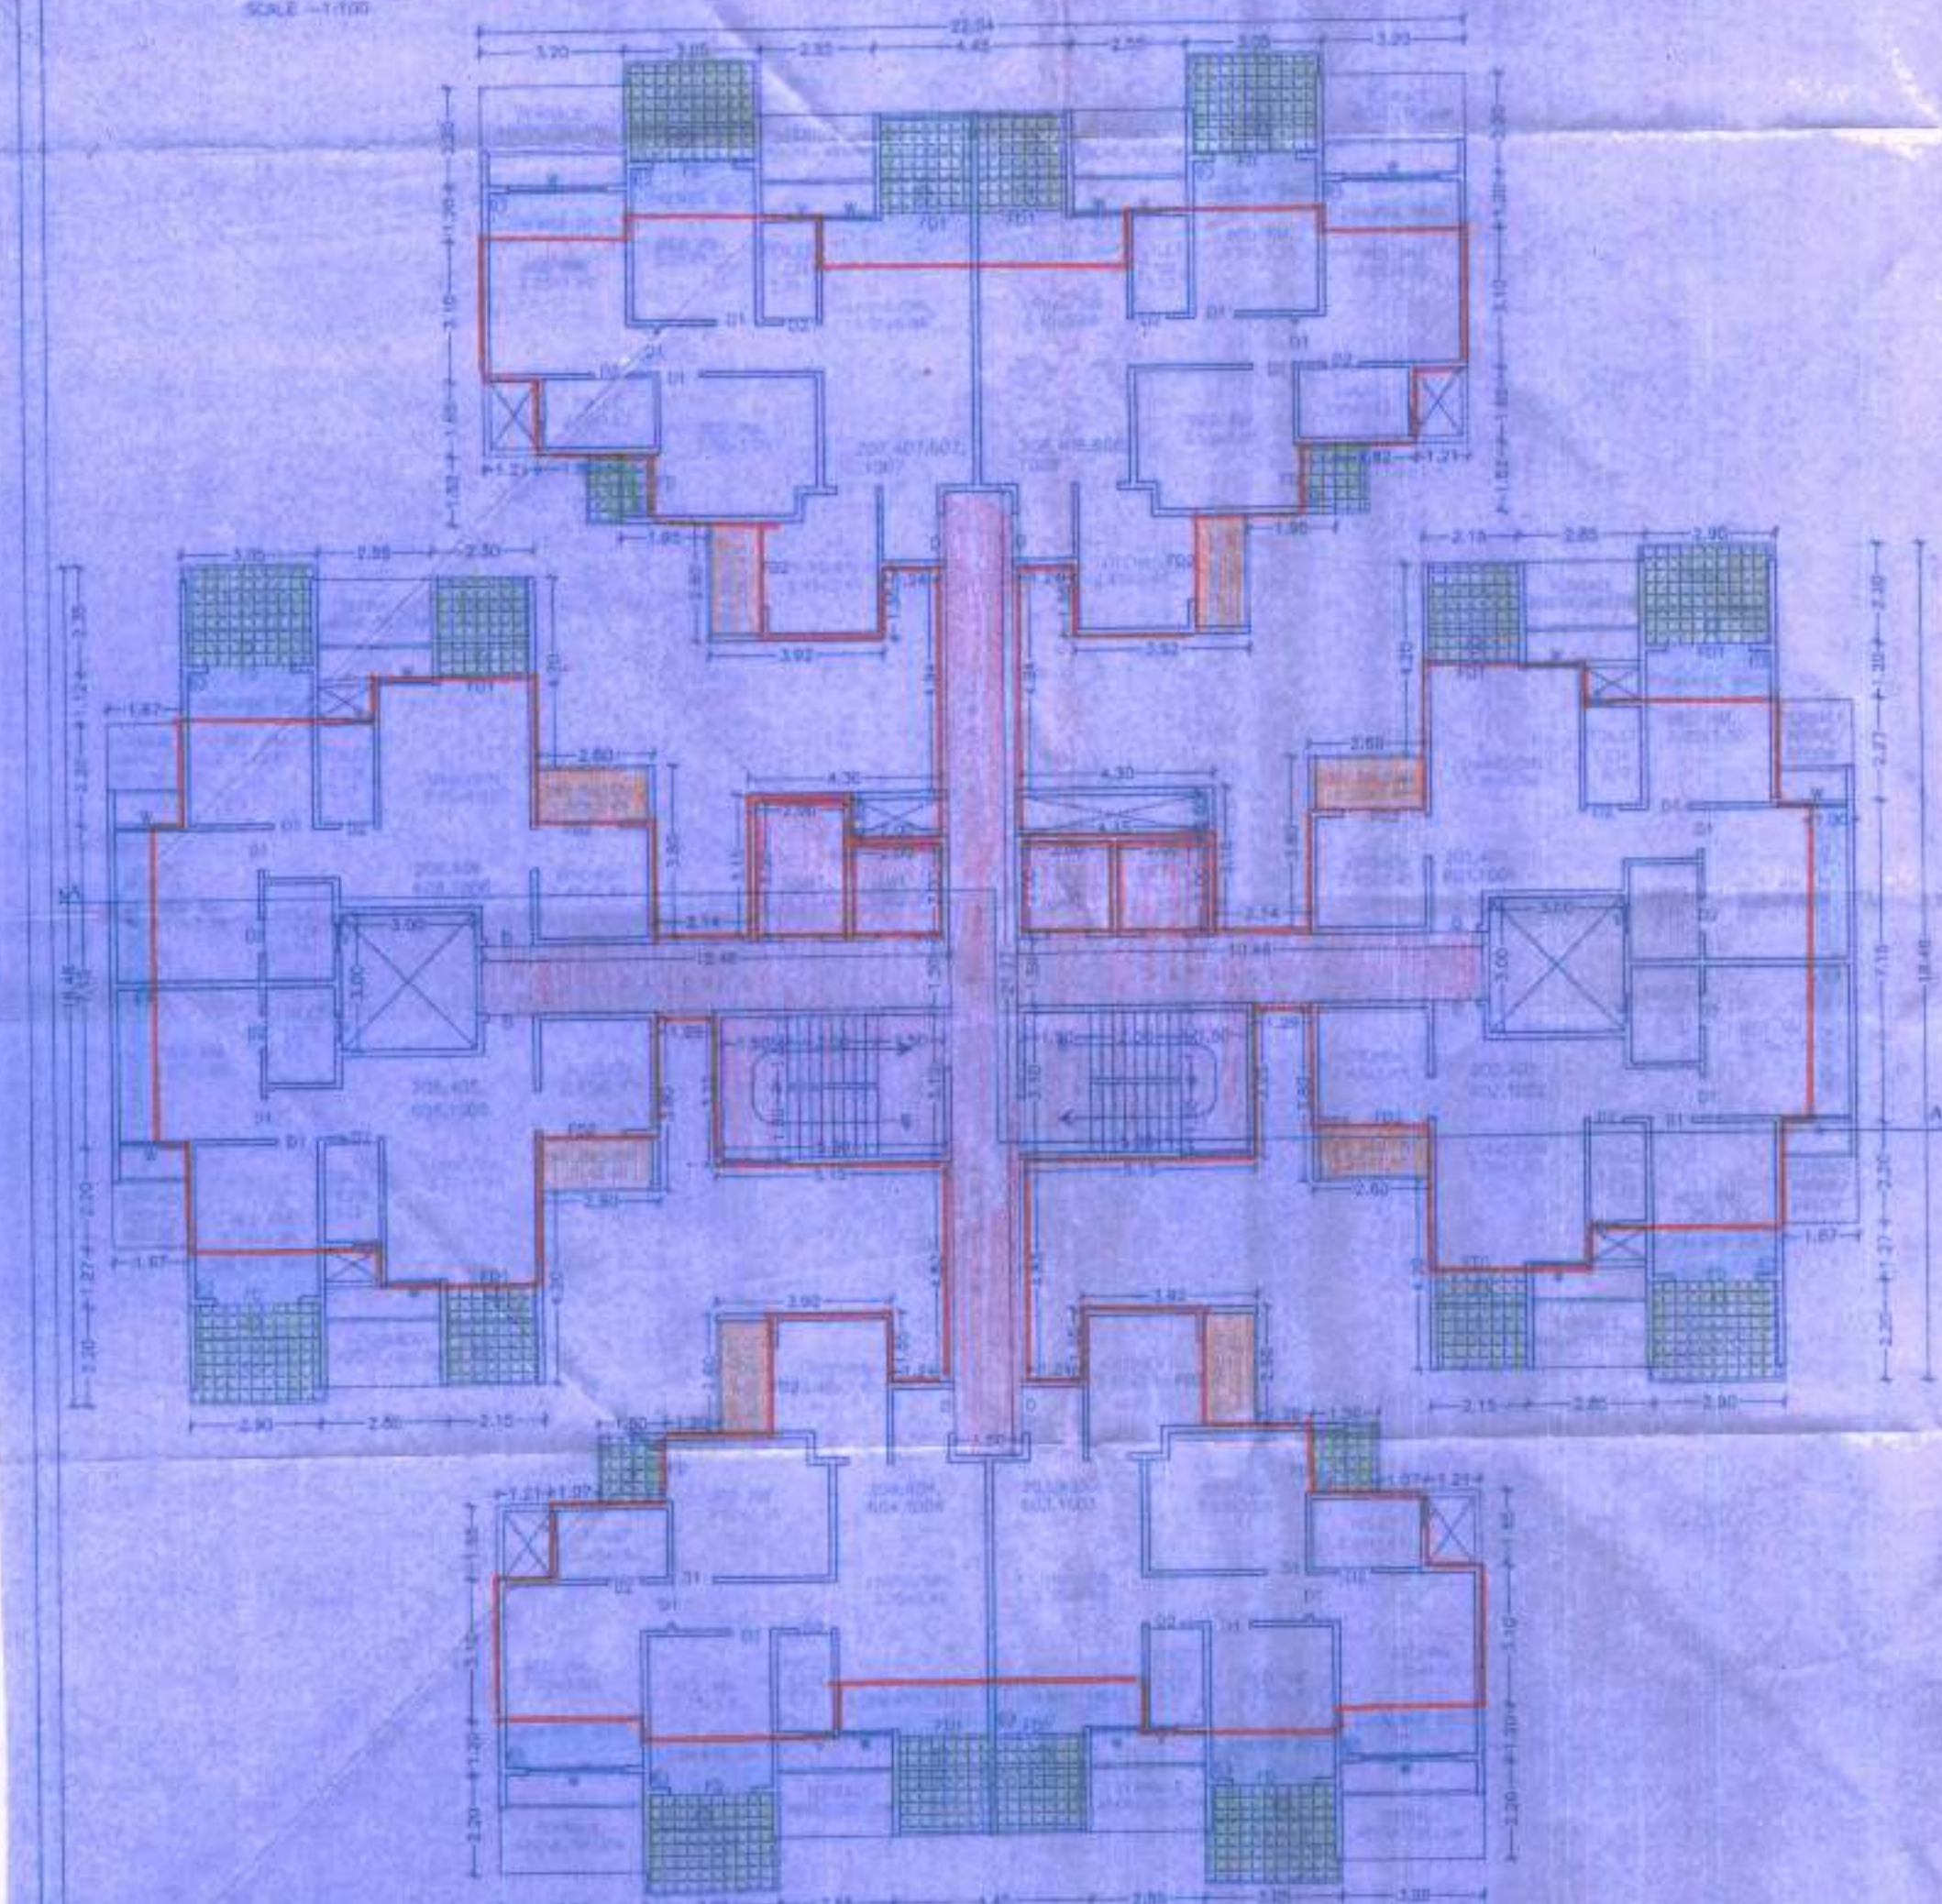

SECOND, FOURTH, SIXTH, TENTH, FLOOR PLAN
SCALE - 1/4" = 1'-0"

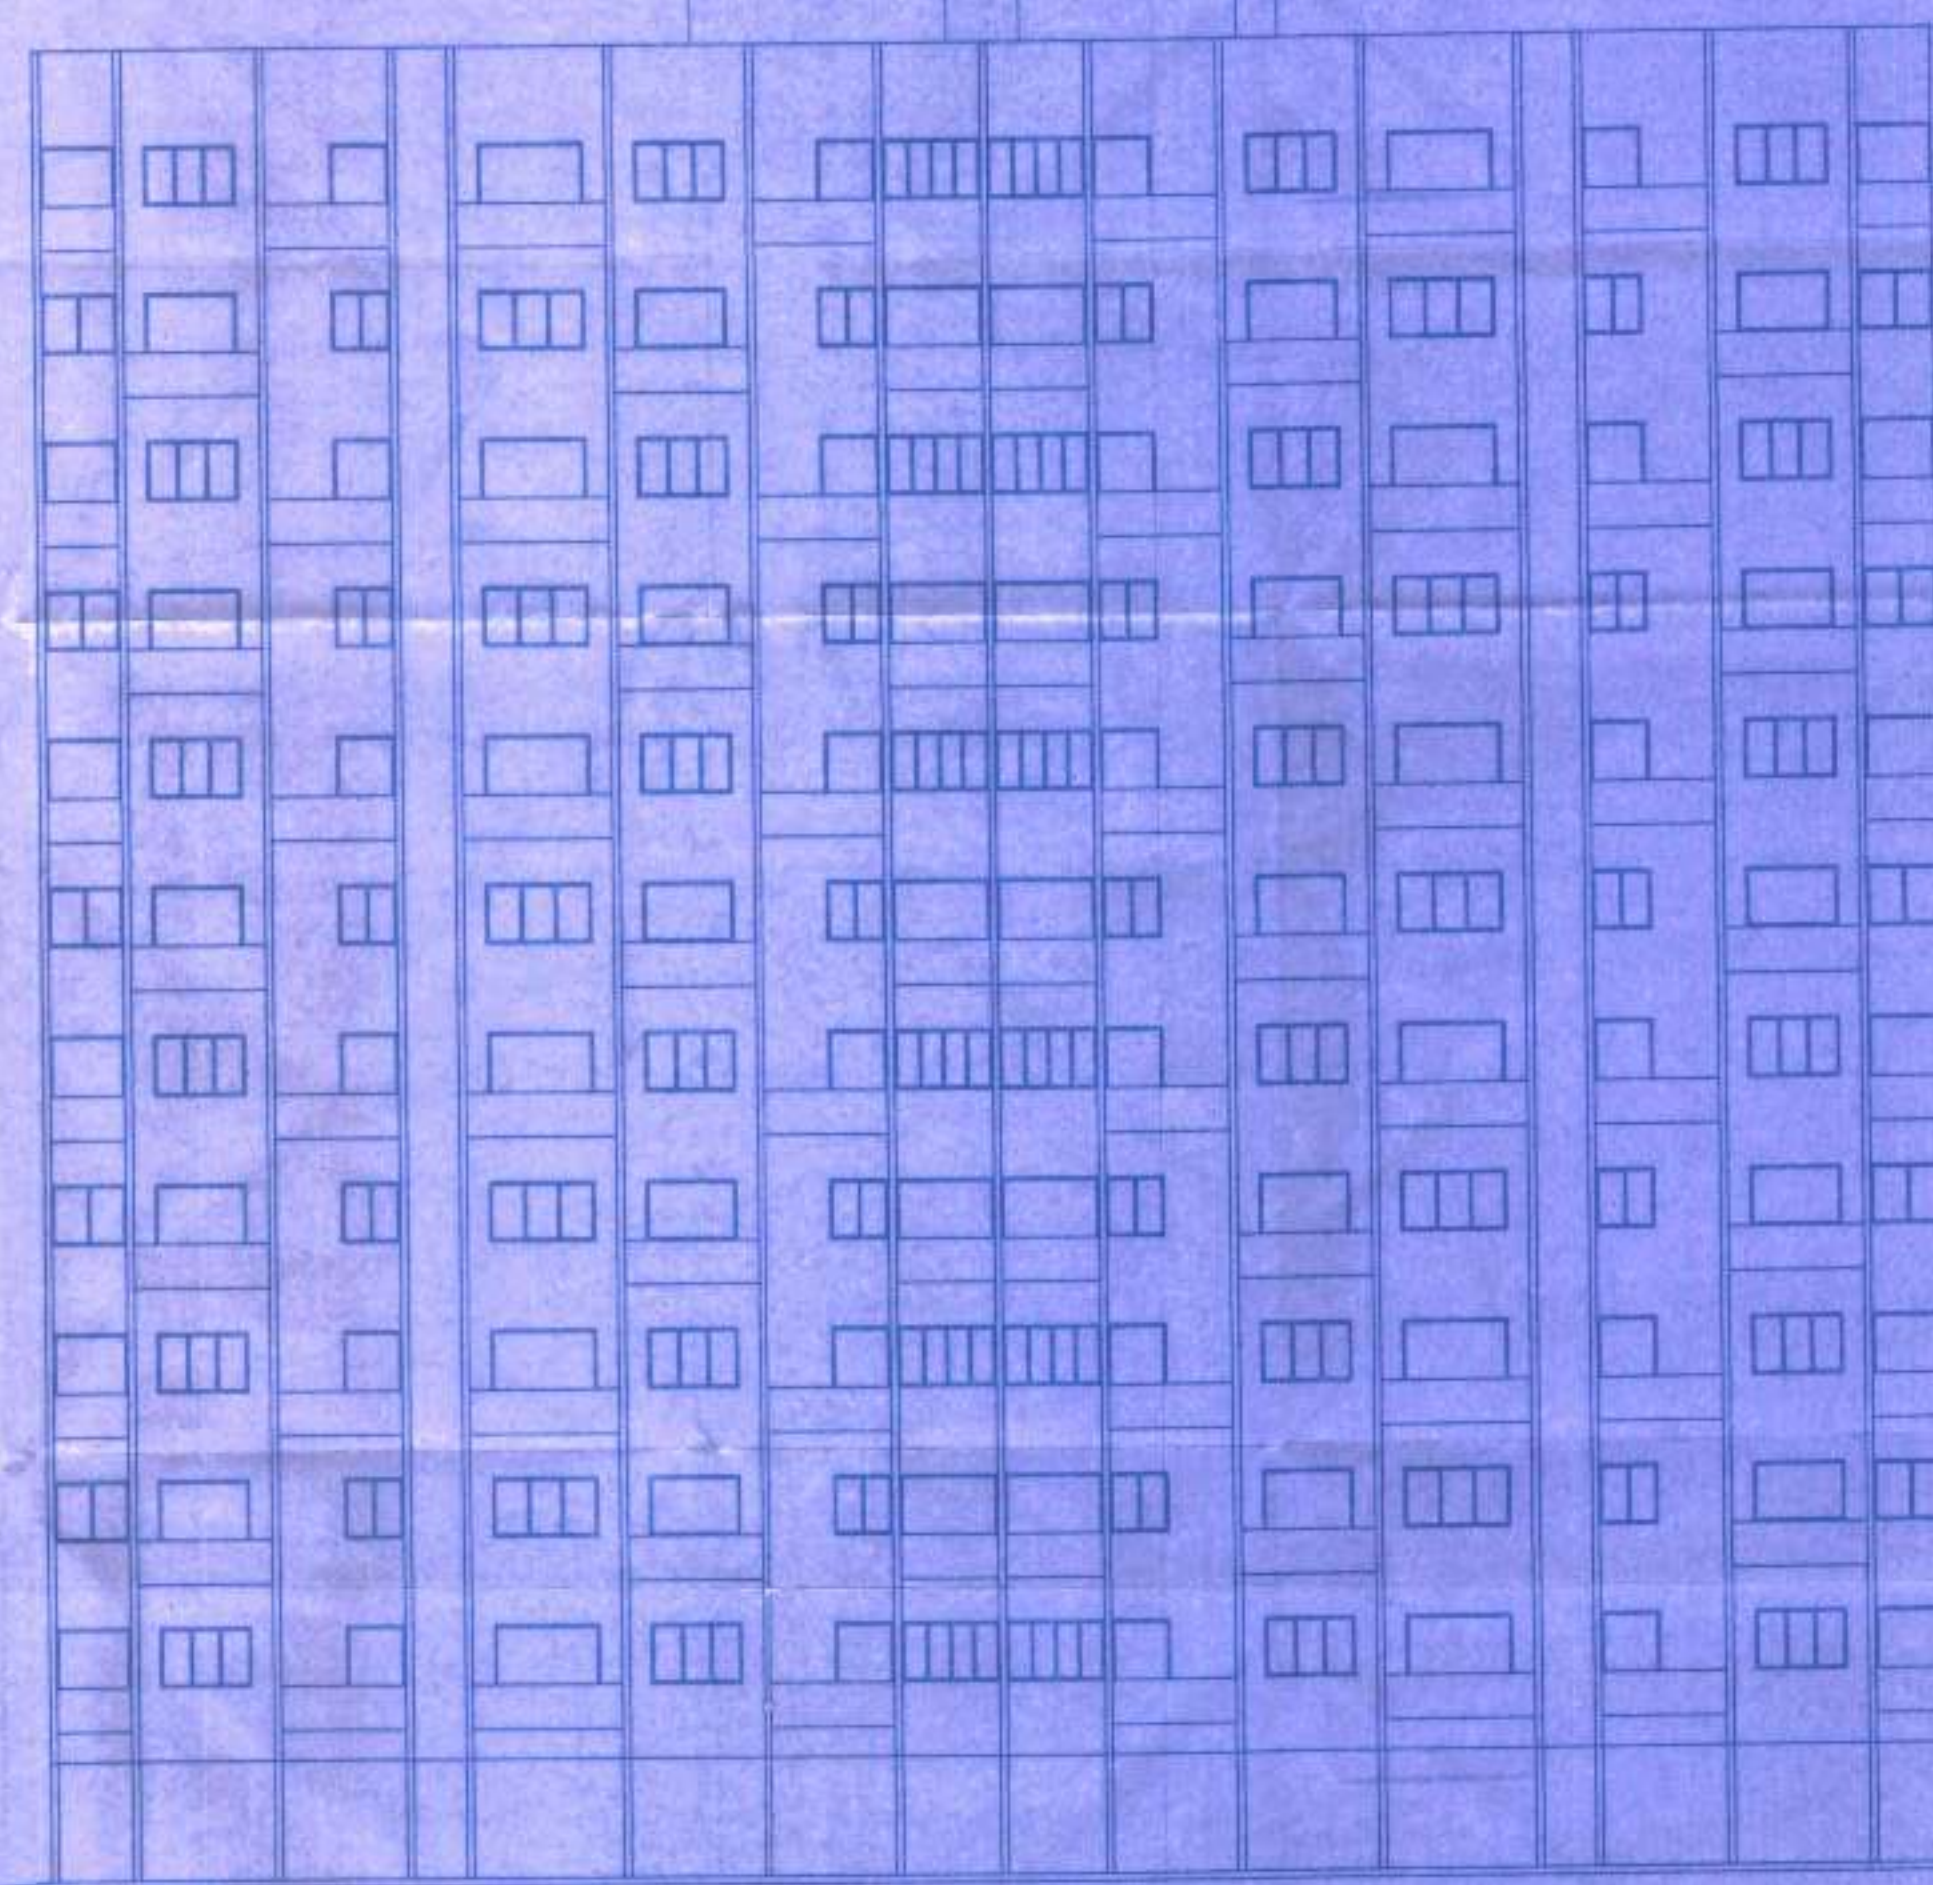


ELEVATION
SCALE = 1:100

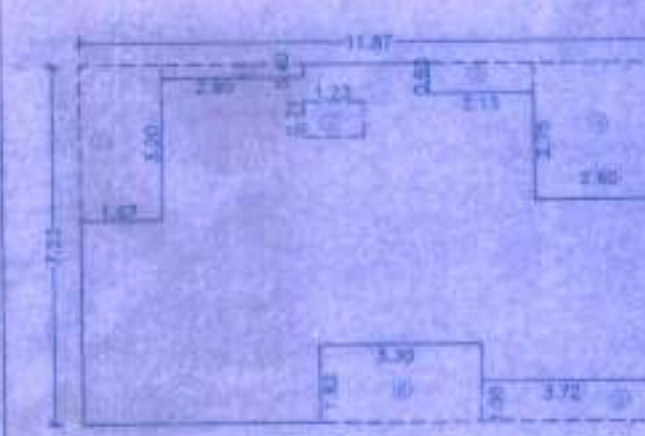

REFUGE AREA KEY PLAN

AREA CALCULATION OF REFUSE FLOOR						
NO.	1	2	3	4	5	6
DESCRIPTION	A	B	C	D	E	AREA
1	1.57	0.20	0	1	0	3.94
2	3.94	0.40	0	1	0	16
3	2.18	0.80	0	1	0	1.29
4	3.44	0.70	0	4	0	1.15
5	2.72	0.93	0	1	0	1.75
6	3.30	1.02	0	1	0	5.36
7	1.80	1.20	0	1	0	1.80
TOTAL DESCRIPTION						28.81
		86.82				86.81
TOTAL AREA						60.01

 OWNER'S NAME, ADDRESS, SIGNATURE				
 SHRI. ASHWEET CHANDRAKANT BHAMBALE (RAH)				
PROJECT				
REVISED GROUP HOUSING SCHEME AT & NO. 202 A, 202 B/111 TO 202 B/ 117, 202B/102, 202B/105, 202B/104 VILLAGE HADAPSAR, TAL. HAVELI, PUNE.				
ARCHITECT				
 JAGADISH P. DESHPANDE ARCHITECTS, TOWN PLANNING & INTERIOR DESIGNERS 8-1, BOKER-DHAMRUM, 102A, 102B, 102C, 102MN, 102MO, 102MP, 1				

