




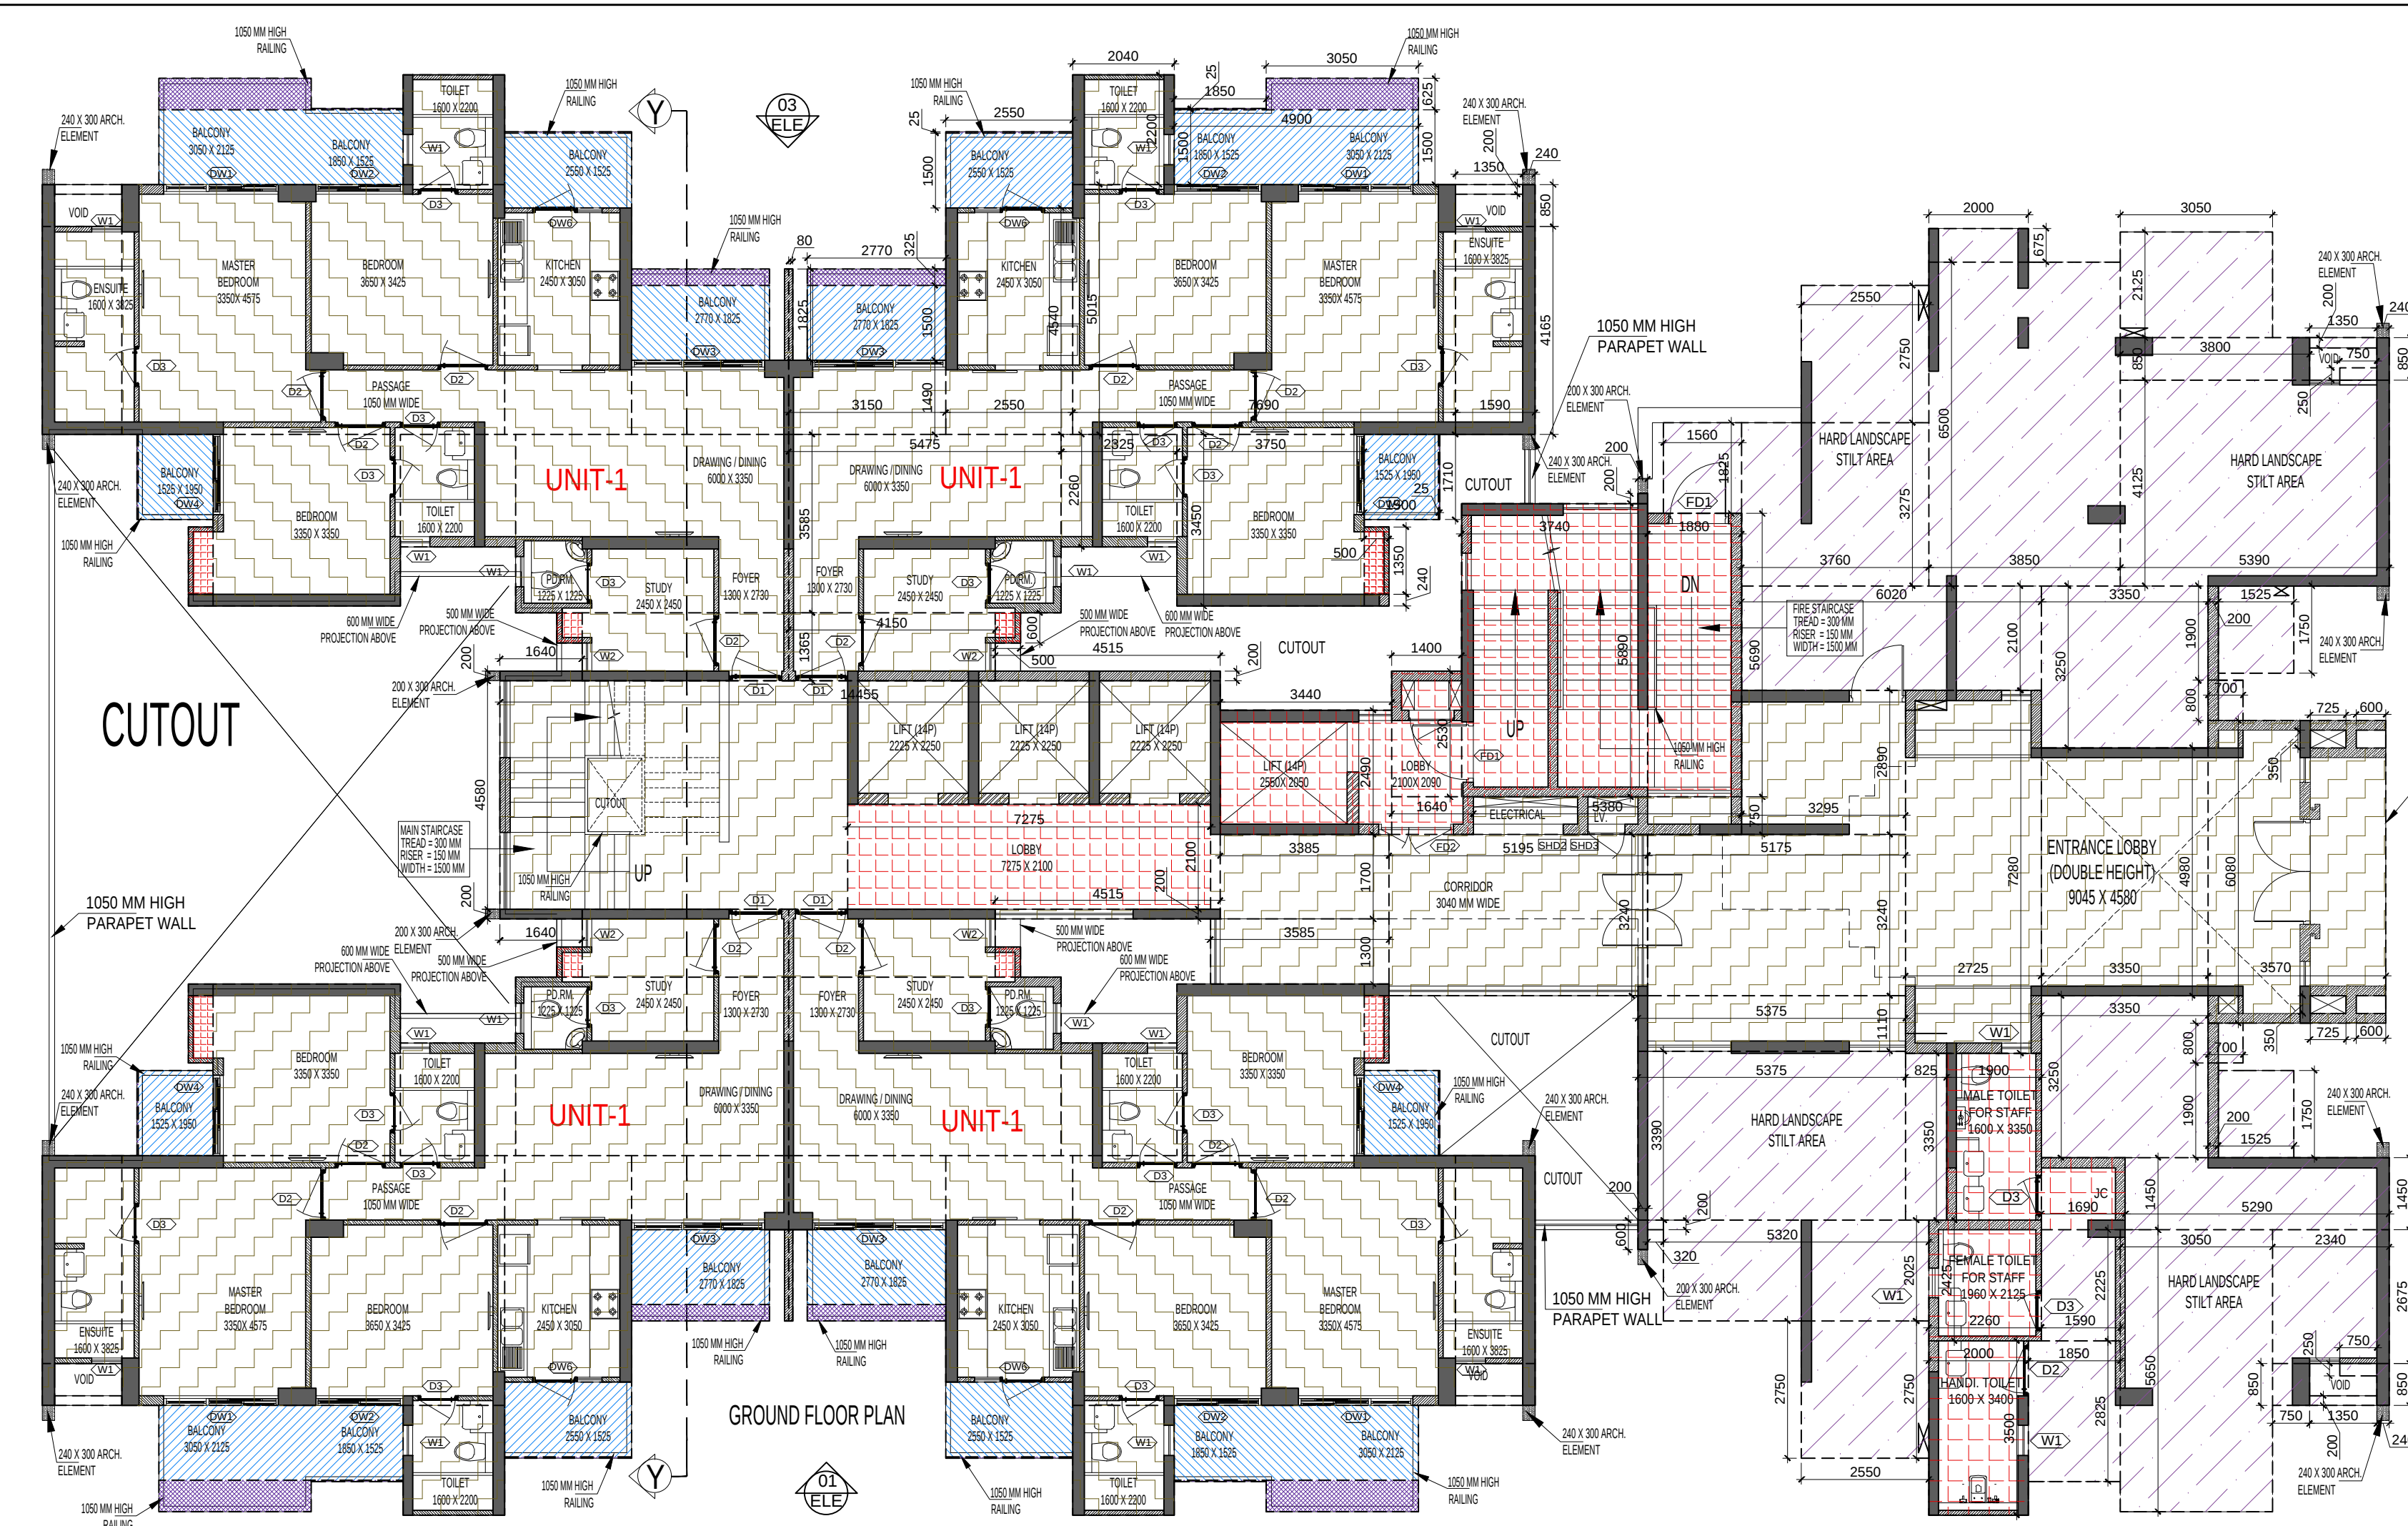

| F.A.R. COVERED AREA CALCULATION FOR ENTRANCE LOBBY AREA AT GROUND FLOOR |   |             |       |   |       |               |
|-------------------------------------------------------------------------|---|-------------|-------|---|-------|---------------|
| S.NO.                                                                   |   |             |       |   |       | AREA ( SQMT ) |
| E1                                                                      |   |             | 3.295 | X | 2.890 | = 9.523       |
| E2                                                                      |   |             | 5.175 | X | 3.240 | = 16.767      |
| E3                                                                      |   |             | 5.375 | X | 1.110 | = 5.966       |
| E4                                                                      |   |             | 2.725 | X | 7.280 | = 19.838      |
| E5                                                                      |   |             | 3.350 | X | 4.980 | = 16.683      |
| E6                                                                      |   |             | 3.570 | X | 6.080 | = 21.706      |
| TOTAL AREA = (A)                                                        |   |             |       |   | =     | 90.482        |
| AREA SUBTRACTION                                                        |   |             |       |   |       |               |
| S.NO.                                                                   |   | PARTICULARS |       |   |       | AREA (SQMT)   |
| P5                                                                      | 2 | X           | 0.725 | X | 0.350 | = 0.508       |
| P6                                                                      | 2 | X           | 0.600 | X | 0.350 | = 0.420       |
| TOTAL AREA = (B)                                                        |   |             |       |   |       | 0.928         |
| F.A.R. AREA = C (A+B)                                                   |   |             |       |   | =     | 89.555        |

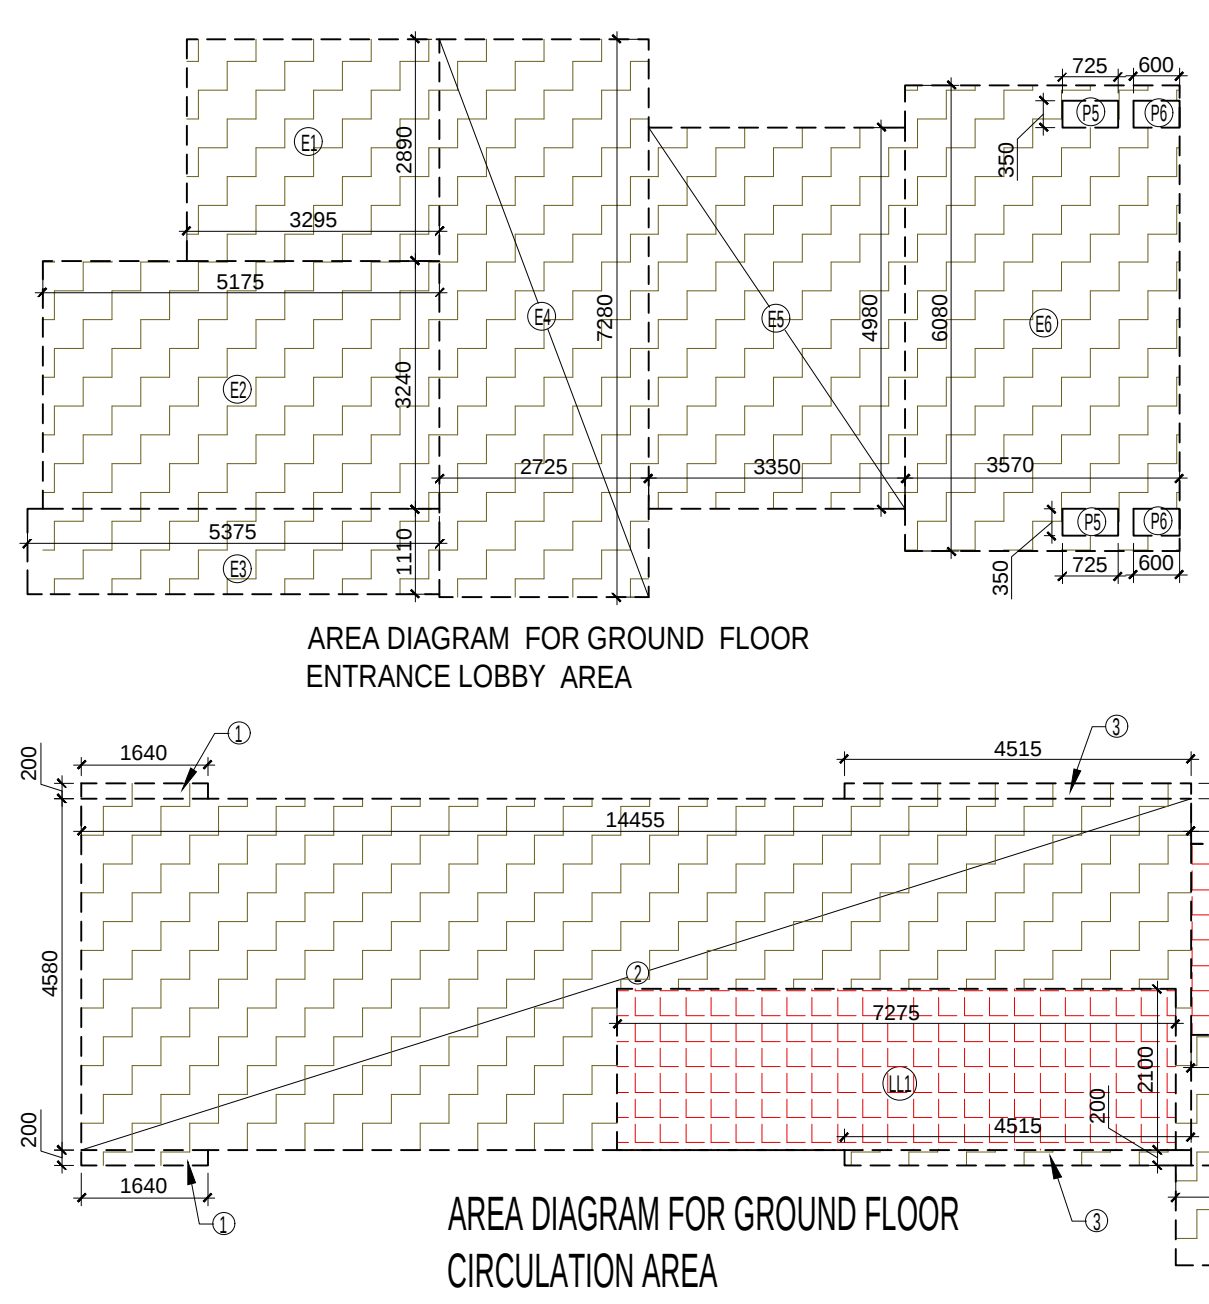

| F.A.R. AREA AT CONNECTING BEAM |             |   |       |              |       |
|--------------------------------|-------------|---|-------|--------------|-------|
| S.NO.                          | PARTICULARS |   |       | AREA ( SQMT) |       |
| 1                              | 2.065       | X | 0.200 | =            | 0.413 |
| 2                              | 1.300       | X | 0.200 | =            | 0.260 |
| 3                              | 1.090       | X | 0.200 | =            | 0.218 |
| TOTAL F.A.R. AREA              |             |   |       | =            | 0.891 |

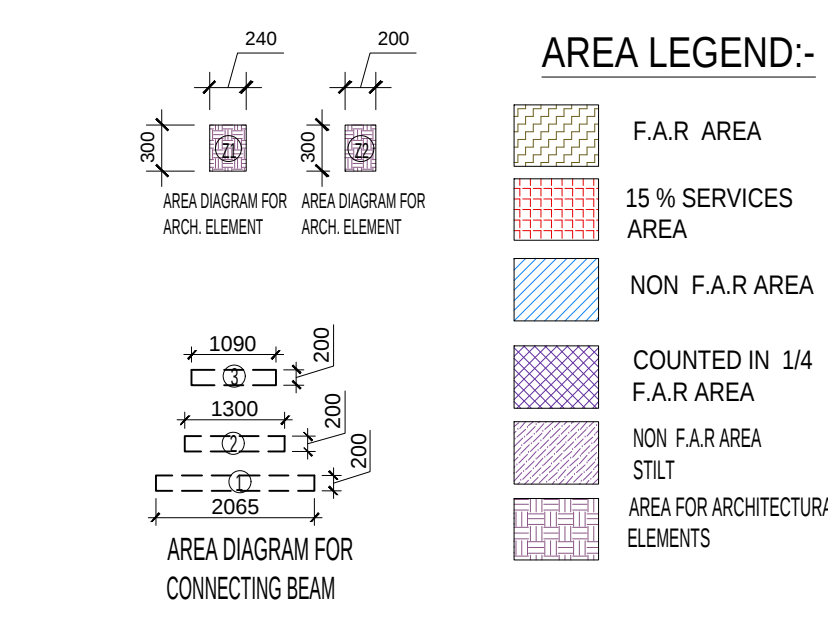

| TOTAL F.A.R. AREA AT GROUND FLOOR PLAN |             |   |         |              |         |
|----------------------------------------|-------------|---|---------|--------------|---------|
| S.NO                                   | PARTICULARS |   |         | AREA( SQMT ) |         |
| FAR AREA OF UNIT -1                    | 4           | X | 110.911 | =            | 443.643 |
| FAR AREA OF CIRCULATION                | 1           | X | 54.670  | =            | 54.670  |
| FAR AREA OF ENTRANCE LOBBY             | 1           | X | 59.555  | =            | 59.555  |
| TOTAL FAR AREA                         |             |   |         | =            | 617.868 |

| TOTAL NON F.A.R. AREA AT GROUND FLOOR                 |    |        |       |   |               |
|-------------------------------------------------------|----|--------|-------|---|---------------|
| UNIT -1                                               |    | 20.114 | X     | 4 | = 80.458      |
| TOTAL BALCONY AREA (A)                                |    |        |       |   | 80.458        |
| NON F.A.R. AREA CALCULATION OF ARCHITECTURAL ELEMENTS |    |        |       |   |               |
| Z1                                                    | 12 | X      | 0.240 | X | 0.300 = 0.864 |
| Z2                                                    | 4  | X      | 0.200 | X | 0.300 = 0.240 |
| TOTAL AREA OF ARCHITECTURAL ELEMENTS (B)              |    |        |       |   | 1.104         |
| TOTAL NON FAR AREA C= (A + B)                         |    |        |       |   | 81.562        |

| F.A.R. COVERED AREA CALCULATION FOR CIRCULATION AREA AT GROUND FLOOR LOBBY |             |   |        |   |       |             |
|----------------------------------------------------------------------------|-------------|---|--------|---|-------|-------------|
| S.NO.                                                                      | PARTICULARS |   |        |   |       | AREA (SQMT) |
| 1                                                                          | 2           | X | 1.840  | X | 0.200 | = 0.656     |
| 2                                                                          |             |   | 14.455 | X | 4.580 | = 66.204    |
| 3                                                                          | 2           | X | 4.515  | X | 0.200 | = 1.806     |
| 4                                                                          |             |   | 3.585  | X | 1.300 | = 4.661     |
| 5                                                                          |             |   | 3.385  | X | 1.700 | = 5.755     |
| 6                                                                          |             |   | 5.195  | X | 3.340 | = 16.832    |
| 7                                                                          |             |   | 5.380  | X | 0.750 | = 4.035     |
| TOTAL AREA = (A)                                                           |             |   |        |   |       | 99.948      |
| AREA SUBTRACTION                                                           |             |   |        |   |       |             |
| S.NO.                                                                      | PARTICULARS |   |        |   |       | AREA (SQMT) |
| LL1                                                                        |             |   | 7.275  | X | 2.100 | = 15.278    |
| TOTAL AREA = (B)                                                           |             |   |        |   |       | 15.278      |
| F.A.R. AREA CORRIDOR = C (A+B)                                             |             |   |        |   |       | 84.670      |



| AREA CALCULATION TOWARDS 15% SERVICES AREA AT GROUND FLOOR LOBBY |             |   |       |   |       |             |
|------------------------------------------------------------------|-------------|---|-------|---|-------|-------------|
| S.NO.                                                            | PARTICULARS |   |       |   |       | AREA (SQMT) |
| FIRE TOWER AREA                                                  |             |   |       |   |       |             |
| FS1                                                              |             |   | 1.880 | X | 5.990 | = 10.867    |
| FS2                                                              |             |   | 3.740 | X | 5.880 | = 22.029    |
| FS3                                                              |             |   | 1.400 | X | 2.530 | = 3.542     |
| FS4                                                              |             |   | 3.440 | X | 2.490 | = 8.566     |
| FS5                                                              |             |   | 1.640 | X | 0.750 | = 1.230     |
| FS6                                                              |             |   | 0.200 | X | 0.200 | = 0.040     |
| LIFT LOBBY                                                       |             |   |       |   |       |             |
| LL1                                                              |             |   | 7.275 | X | 2.100 | = 15.278    |
| CUPBOARDS                                                        |             |   |       |   |       |             |
| C1                                                               | 4           | X | 0.500 | X | 0.600 | = 1.200     |
| C2                                                               | 4           | X | 0.500 | X | 1.350 | = 2.700     |
| VISITOR'S TOILET                                                 |             |   |       |   |       |             |
| V1                                                               |             |   | 1.900 | X | 3.350 | = 6.365     |
| V2                                                               |             |   | 1.690 | X | 1.450 | = 2.451     |
| V3                                                               |             |   | 2.280 | X | 2.425 | = 5.481     |
| V4                                                               |             |   | 2.000 | X | 3.500 | = 7.000     |
| TOTAL CALCULATION TOWARDS 15% SERVICES AREA                      |             |   |       |   |       | 86.577      |

| TOTAL GROUND COVERAGE AREA (F.A.R AREA+NON F.A.R AREA+ 15% SERVICES AREA) |   |               |
|---------------------------------------------------------------------------|---|---------------|
| PARTICULARS                                                               |   | AREA ( SQMT ) |
| F.A.R AREA OF GROUND FLOOR                                                | = | 617.868       |
| 15% SERVICES AREA GROUND FLOOR                                            | = | 86.577        |
| NON F.A.R AREA OF BALCONY GROUND FLOOR                                    | = | 80.458        |
| STILT NON-F.A.R AREA OF GROUND FLOOR (LANDSCAPE)                          | = | 202.970       |
| ARCHITECTURAL ELEMENTS'S GROUND FLOOR                                     | = | 1.104         |
| COVERAGE USE ONLY GROUND FLOOR / CONNECTING BEAM                          | = | 0.891         |
| TOTAL GROUND COVERAGE AREA                                                |   | 989.867       |


| TOWER - B1               |                 |             |                   |                 |                                             |
|--------------------------|-----------------|-------------|-------------------|-----------------|---------------------------------------------|
|                          | GROUND COVERAGE | F.A.R. AREA | 15% SERVICES AREA | NON F.A.R. AREA | HARD LANDSCAPE STILT NON F.A.R. AREA        |
| GROUND FLOOR             | 989.867         | 617.868     | 86.577            | 81.362          | 202.970                                     |
| 1ST FLOOR                |                 | 723.234     | 51.662            | 121.912         | (+) 43500                                   |
| 2ND FLOOR                |                 | 720.175     | 51.662            | 121.912         | (+) 74500                                   |
| 3RD FLOOR                |                 | 719.284     | 51.662            | 121.912         | (+) 106000                                  |
| 4TH FLOOR                |                 | 720.175     | 51.662            | 121.912         | (+) 137500                                  |
| 5TH FLOOR                |                 | 719.284     | 51.662            | 121.912         | (+) 169000                                  |
| 6TH FLOOR                |                 | 720.175     | 51.662            | 121.912         | (+) 200500                                  |
| 7TH FLOOR                |                 | 719.284     | 51.662            | 121.912         | (+) 232000                                  |
| 8TH FLOOR                |                 | 720.175     | 51.662            | 121.912         | (+) 263500                                  |
| 9TH FLOOR                |                 | 719.284     | 51.662            | 121.912         | (+) 295000                                  |
| 10TH FLOOR               |                 | 720.175     | 51.662            | 121.912         | (+) 326500                                  |
| 11TH FLOOR               |                 | 719.284     | 51.662            | 121.912         | (+) 358000                                  |
| 12TH FLOOR               |                 | 720.175     | 51.662            | 121.912         | (+) 389500                                  |
| 12TH (A) FLOOR           |                 | 719.284     | 51.662            | 121.912         | (+) 421000                                  |
| 14TH FLOOR               |                 | 720.175     | 51.662            | 121.912         | (+) 452500                                  |
| 15TH FLOOR               |                 | 719.284     | 51.662            | 121.912         | (+) 484000                                  |
| 16TH FLOOR               |                 | 720.175     | 51.662            | 121.912         | (+) 515500                                  |
| 17TH FLOOR               |                 | 719.284     | 51.662            | 121.912         | (+) 547000                                  |
| 18TH FLOOR (REFUGE AREA) |                 | 719.875     | 95.710            | 121.912         | (+) 578500                                  |
| 19TH FLOOR               |                 | 719.284     | 51.662            | 121.912         | (+) 610000                                  |
| 20TH FLOOR               |                 | 720.175     | 51.662            | 121.912         | (+) 641500                                  |
| 21ST FLOOR               |                 | 719.284     | 51.662            | 121.912         | (+) 673000                                  |
| 22ND FLOOR               |                 | 720.175     | 51.662            | 121.912         | (+) 704500                                  |
| 23RD FLOOR               |                 | 719.284     | 51.662            | 121.912         | (+) 736000                                  |
| 24TH FLOOR               |                 | 720.175     | 51.662            | 121.912         | (+) 767500                                  |
| 25TH FLOOR               |                 | 719.284     | 51.662            | 121.912         | (+) 799000                                  |
| 26TH FLOOR               |                 | 720.175     | 51.662            | 121.912         | (+) 830500                                  |
| 27TH FLOOR (REFUGE AREA) |                 | 718.984     | 96.710            | 121.912         | (+) 862000                                  |
| 28TH FLOOR               |                 | 720.175     | 51.662            | 121.912         | (+) 893500                                  |
| 29TH FLOOR               |                 | 719.284     | 51.662            | 121.912         | (+) 925000                                  |
| 30TH FLOOR               |                 | 720.175     | 51.662            | 121.912         | (+) 956500                                  |
| 31ST FLOOR               |                 | 719.284     | 51.662            | 121.912         | (+) 988000                                  |
| 32ND FLOOR               |                 | 478.713     | 45.336            | 8.908           | (+) 101950                                  |
| TERRACE FLOOR            |                 | 55.943      | 72.637            |                 | (+) 109600                                  |
| M ROOM & CHIT LVL        |                 |             | 84.003            |                 | (+) 108600                                  |
| M ROOM 30S LVL           |                 |             |                   |                 | (+) 111800                                  |
| TOTAL                    |                 |             |                   |                 | 989.867 23468.030 1978.177 3869.746 202.970 |

| F.A.R. COVERED AREA CALCULATION FOR UNIT - 1 |             |   |             |           |
|----------------------------------------------|-------------|---|-------------|-----------|
| S.NO.                                        | PARTICULARS |   | AREA (SQMT) |           |
| 1                                            | 4.150       | X | 1.365       | = 5.665   |
| 2                                            | 3.475       | X | 2.595       | = 8.928   |
| 3                                            | 3.150       | X | 1.490       | = 4.694   |
| 4                                            | 0.080       | X | 1.325       | = 0.106   |
| 5                                            | 2.550       | X | 4.540       | = 11.577  |
| 6                                            | 2.040       | X | 3.200       | = 6.528   |
| 7                                            | 7.680       | X | 5.915       | = 45.435  |
| 8                                            | 1.350       | X | 0.200       | = 0.270   |
| 9                                            | 0.240       | X | 0.850       | = 0.204   |
| 10                                           | 1.590       | X | 4.145       | = 6.622   |
| 11                                           | 2.325       | X | 3.280       | = 7.625   |
| 12                                           | 3.750       | X | 3.450       | = 12.936  |
| 13                                           | 0.600       | X | 0.240       | = 0.144   |
| UNIT FAR AREA = (A)                          |             |   |             | = 110.174 |
| 1/4 F.A.R. AREA OF BALCONY                   |             |   |             |           |
| B1                                           | 0.025       | X | 1.710       | = 0.043   |
| B2                                           | 3.650       | X | 0.025       | = 0.091   |
| B3                                           | 1.850       | X | 0.025       | = 0.046   |
| B4                                           | 2.550       | X | 0.025       | = 0.064   |
| B5                                           | 2.770       | X | 0.025       | = 0.069   |
| TOTAL AREA                                   |             |   |             | = 2.355   |
| 1/4 BALCONY F.A.R. AREA (B)                  |             |   |             | = 0.748   |
| TOTAL UNIT F.A.R. AREA C = (A + B)           |             |   |             | = 110.911 |

| NON F.A.R AREA OF BALCONY             |                               |   |       |           |
|---------------------------------------|-------------------------------|---|-------|-----------|
| Y1                                    | 1.500                         | X | 1.710 | = 2.565   |
| Y2                                    | 4.350                         | X | 1.350 | = 5.875   |
| Y3                                    | 2.550                         | X | 1.350 | = 3.425   |
| Y4                                    | 2.770                         | X | 1.350 | = 3.745   |
| 3/4 AREA OF BALCONY (2.955 + 6.745)   |                               |   |       | = 2.210   |
| TOTAL BALCONY AREA = (D)              |                               |   |       | = 20.114  |
| 15% SERVICES AREA OF UNIT (CUPBOARDS) |                               |   |       |           |
| C1                                    | 0.500                         | X | 0.600 | = 0.300   |
| C2                                    | 0.500                         | X | 1.350 | = 0.675   |
| TOTAL 15% SERVICES AREA OF UNIT (E)   |                               |   |       | = 0.975   |
| COVERAGE AREA OF UNIT = (C+D+E)       |                               |   |       |           |
| 1                                     | TOTAL UNIT F.A.R. AREA (C)    |   |       | = 110.911 |
| 2                                     | NON F.A.R AREA OF UNIT (D)    |   |       | = 20.114  |
| 3                                     | 15% SERVICES AREA OF UNIT (E) |   |       | = 0.975   |
| TOTAL UNIT COVERAGE AREA              |                               |   |       | 132.000   |

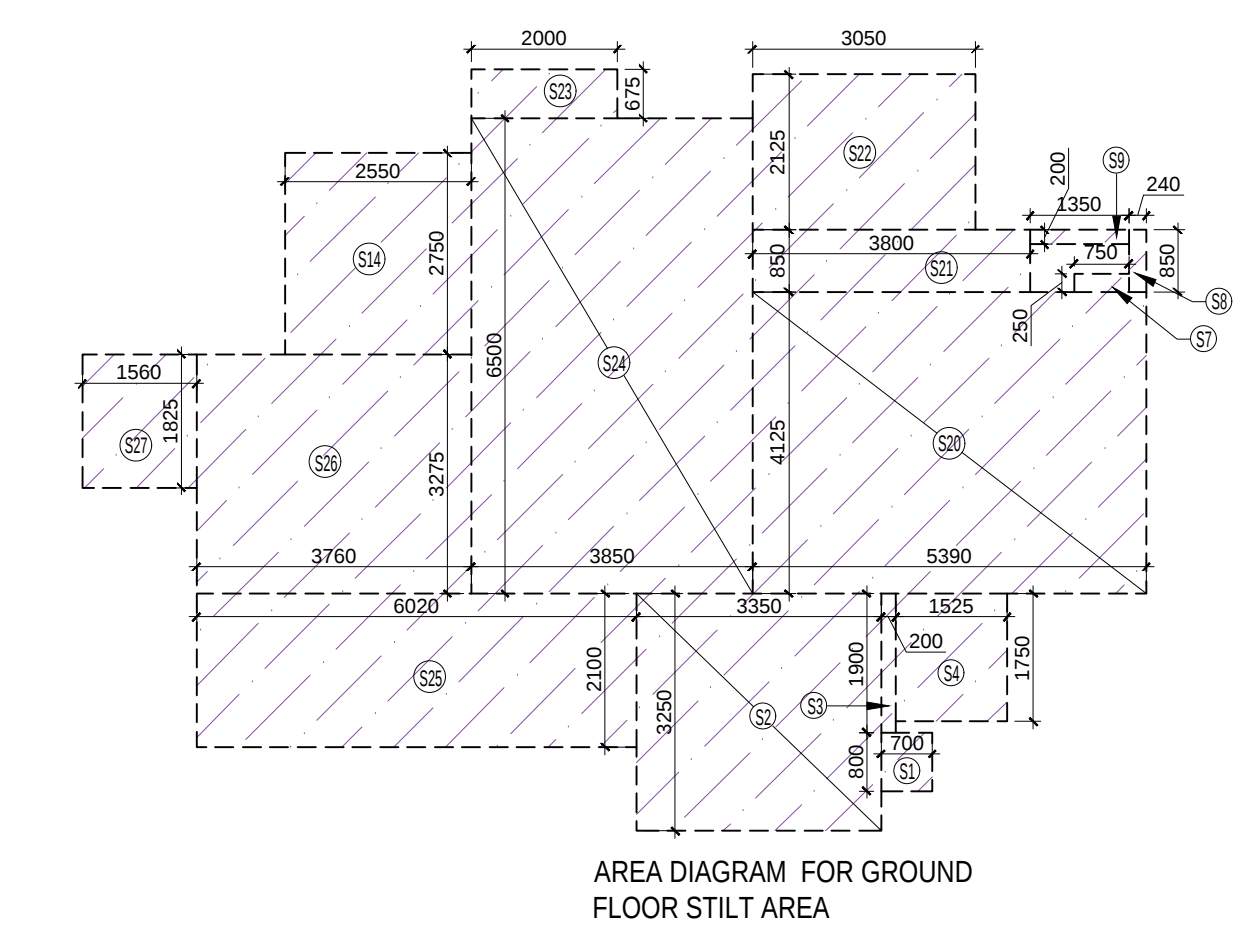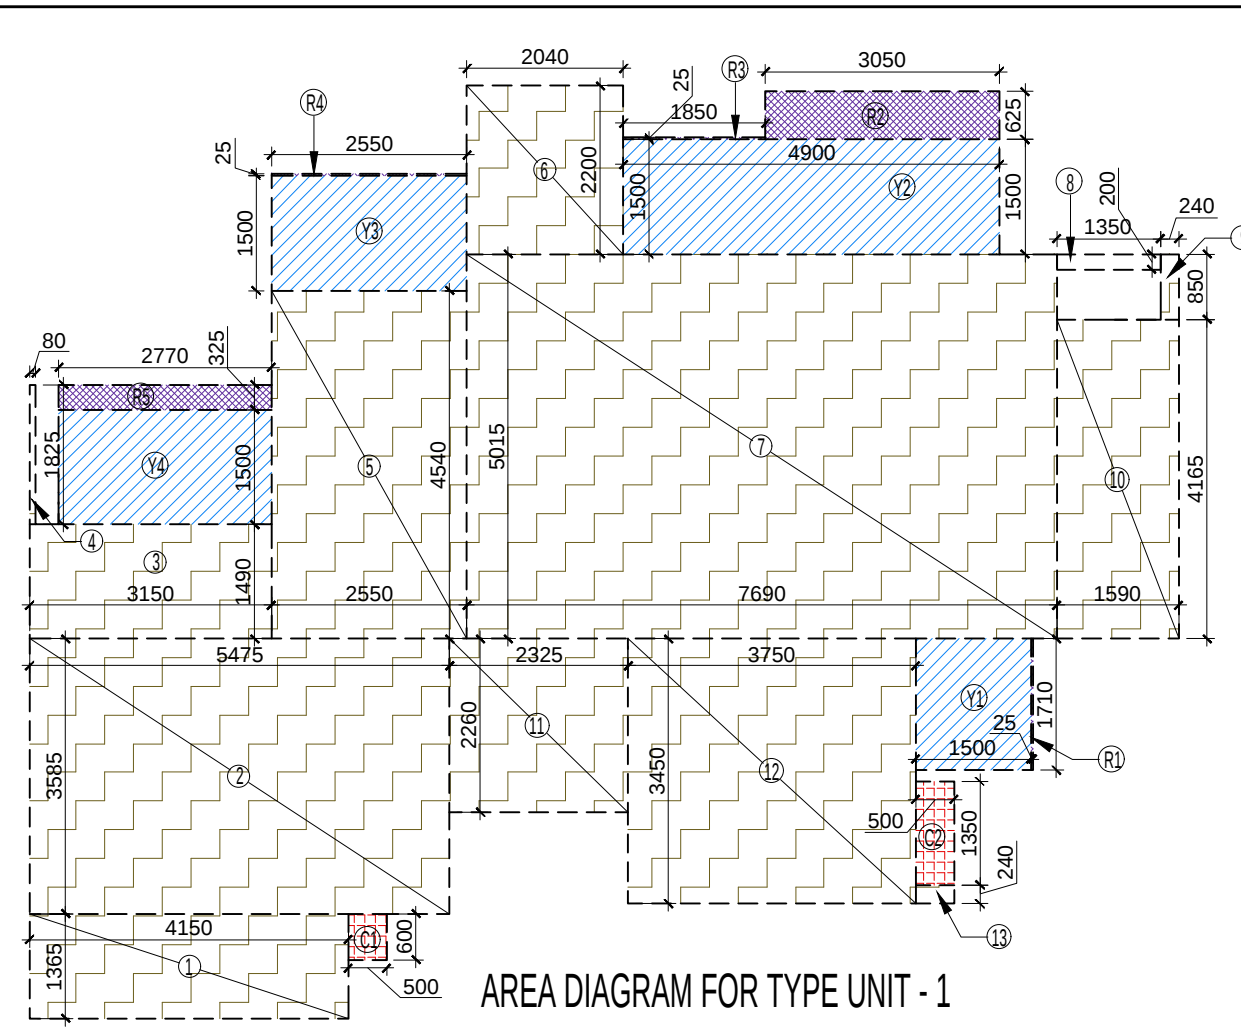

| NON F.A.R. AREA STIL+B71:96T AT GROUND FLOOR ( HARD LANDSCAPE ) |   |   |       |   |       |               |
|-----------------------------------------------------------------|---|---|-------|---|-------|---------------|
| S.NO.                                                           |   |   |       |   |       | AREA ( SQMT ) |
| S1                                                              | 2 | X | 0.700 | X | 0.800 | = 1.120       |
| S2                                                              | 2 | X | 3.350 | X | 3.250 | = 21.775      |
| S3                                                              | 2 | X | 0.200 | X | 1.900 | = 0.760       |
| S4                                                              | 2 | X | 1.625 | X | 1.750 | = 5.338       |
| S5                                                              |   |   | 5.290 | X | 1.450 | = 7.671       |
| S6                                                              |   |   | 2.340 | X | 2.675 | = 6.260       |
| S7                                                              | 2 | X | 0.750 | X | 0.250 | = 0.375       |
| S8                                                              | 2 | X | 0.240 | X | 0.850 | = 0.408       |
| S9                                                              | 2 | X | 1.350 | X | 0.200 | = 0.540       |
| S10                                                             |   |   | 0.750 | X | 0.850 | = 0.638       |
| S11                                                             |   |   | 3.050 | X | 5.650 | = 17.233      |
| S12                                                             |   |   | 1.590 | X | 2.225 | = 3.538       |
| S13                                                             |   |   | 1.850 | X | 2.825 | = 5.226       |
| S14                                                             | 2 | X | 2.550 | X | 2.750 | = 14.025      |
| S15                                                             |   |   | 5.320 | X | 2.025 | = 10.773      |
| S16                                                             |   |   | 0.825 | X | 3.350 | = 2.764       |
| S17                                                             |   |   | 5.375 | X | 3.390 | = 18.221      |
| S18                                                             |   |   | 0.320 | X | 0.200 | = 0.064       |
| S19                                                             |   |   | 0.200 | X | 0.600 | = 0.120       |
| S20                                                             |   |   | 5.390 | X | 4.125 | = 22.234      |
| S21                                                             |   |   | 3.800 | X | 0.850 | = 3.230       |
| S22                                                             |   |   | 3.050 | X | 2.125 | = 6.481       |
| S23                                                             |   |   | 2.000 | X | 0.975 | = 1.350       |
| S24                                                             |   |   | 3.850 | X | 6.500 | = 25.025      |
| S25                                                             |   |   | 6.020 | X | 2.100 | = 12.642      |
| S26                                                             |   |   | 3.760 | X | 3.275 | = 12.314      |
| S27                                                             |   |   | 1.560 | X | 1.825 | = 2.847       |
| TOTAL STILT AREA ( HARD LANDSCAPE )                             |   |   |       |   |       | 202.970       |

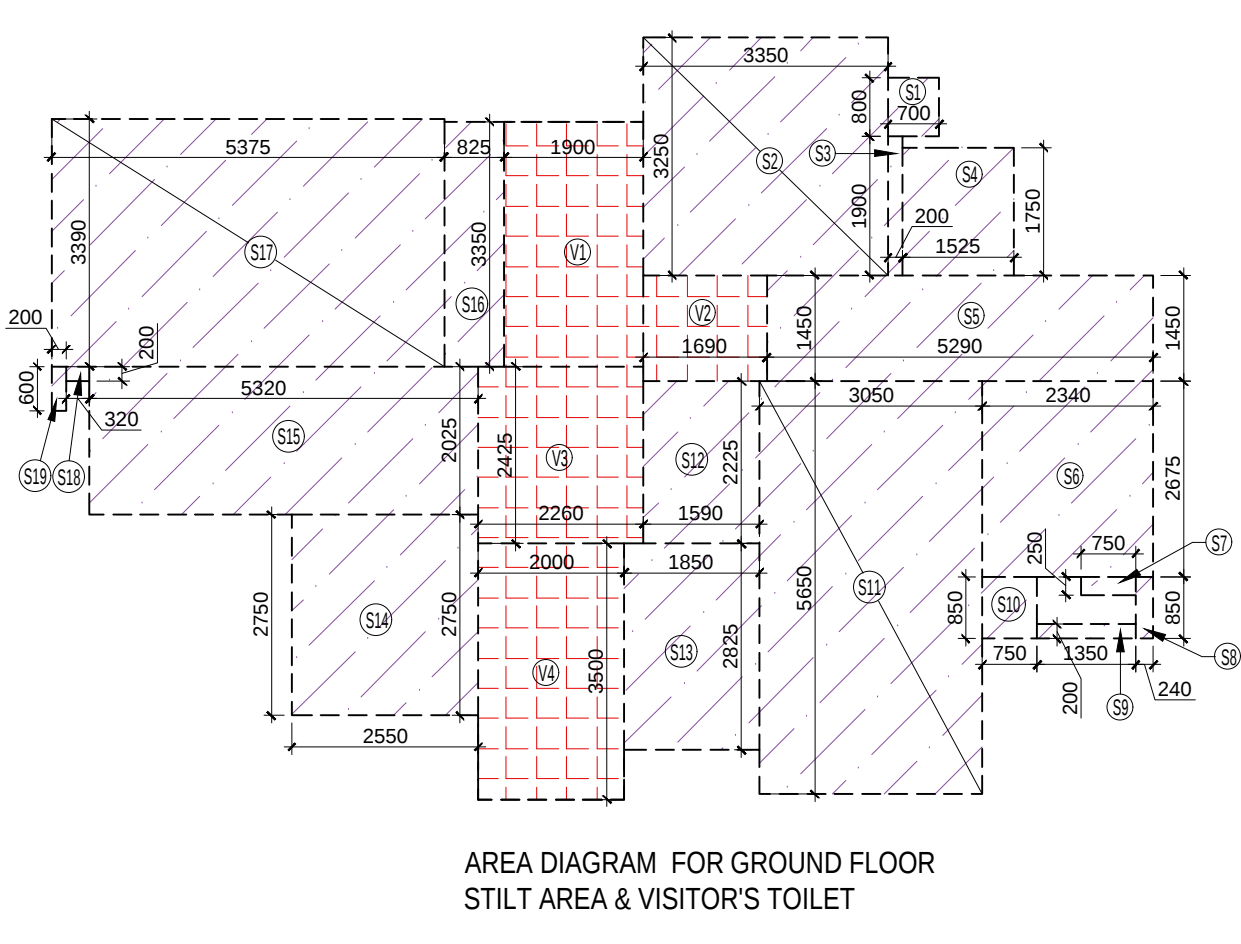


This drawing is a "COPYRIGHT" contents of this drawing or part thereof may not be used or reproduced without the permission of the Architect

OWNER SIGN  
**Sachin Garg**  
Digitally signed by Sachin Garg  
Date: 2023.04.01  
21:09:15 +05'30'

ARCHITECT SIGN  
**Neerja Dixit**  
Digitally signed by Neerja Dixit  
Date: 2023.04.01  
21:10:57 +05'30'

| DOORS & WINDOWS OPENING SCHEDULE FOR TYPICAL FLOOR |      |          |           |               |                           |
|----------------------------------------------------|------|----------|-----------|---------------|---------------------------|
| S.NO.                                              | TYPE | WIDTH    | HEIGHT    | SILL LVL.     | LOCATIONS                 |
| 1                                                  | D1   | 1050     | 2400      | +0.00         | UNIT ENTRANCE             |
| 2                                                  | D2   | 1050     | 2400      | +0.00         | UNIT ENTRANCE (PENTHOUSE) |
| 3                                                  | D3   | 1000     | 2100      | +0.00         | +0.00                     |
| 4                                                  | D4   | 800      | 2100      | +0.00         | +0.00                     |
| 5                                                  |      |          |           |               | TOILET                    |
|                                                    |      |          |           |               |                           |
| 6                                                  | DW1  | 2300     | 2000      | +100          | +2400                     |
| 7                                                  | DW2  | 2300     | 2000      | +100          | +2400                     |
| 8                                                  | DW3  | 2300     | 2000      | +100          | +2400                     |
| 9                                                  | DW4  | 2300     | 2000      | +100          | +2400                     |
| 10                                                 | DW5  | 2300     | 2000      | +100          | +2400                     |
| 11                                                 | DW6  | 2525x900 | 2400x2000 | +0.00 to +100 | +2400                     |
| 12                                                 | DW7  | 2525x900 | 2400x2000 | +0.00 to +100 | +2400                     |
| 13                                                 | DW8  | 6300     | 2300      | +100          | +2400                     |
| 14                                                 | DW9  | 6300     | 2300      | +100          | +2400                     |
| 15                                                 | W2   | 565      | 1900      | +0.00         | +2400                     |
| 16                                                 | W3   | 565      | 1900      | +0.00         | +2400                     |
| 17                                                 |      |          |           |               | STUDY                     |
|                                                    |      |          |           |               |                           |
| 18                                                 | FD1  | 1700     | 2100      | +0.00         | +0.00                     |
| 19                                                 | FD2  | 1700     | 2100      | +0.00         | +0.00                     |
| 20                                                 | FD3  | 1700     | 2100      | +0.00         | +0.00                     |
| 21                                                 | SHD1 | 900      | 2100      | +0.00         | +0.00                     |
| 22                                                 | SHD2 | 900      | 2100      | +0.00         | +0.00                     |
| 23                                                 | SHD3 | 750      | 2100      | +0.00         | +0.00                     |
| 24                                                 | GL1  | 480      |           | +100          |                           |
| 25                                                 | GL2  | 480      |           | +100          |                           |
| 26                                                 |      |          |           |               | ENTRANCE LOBBY OFF        |

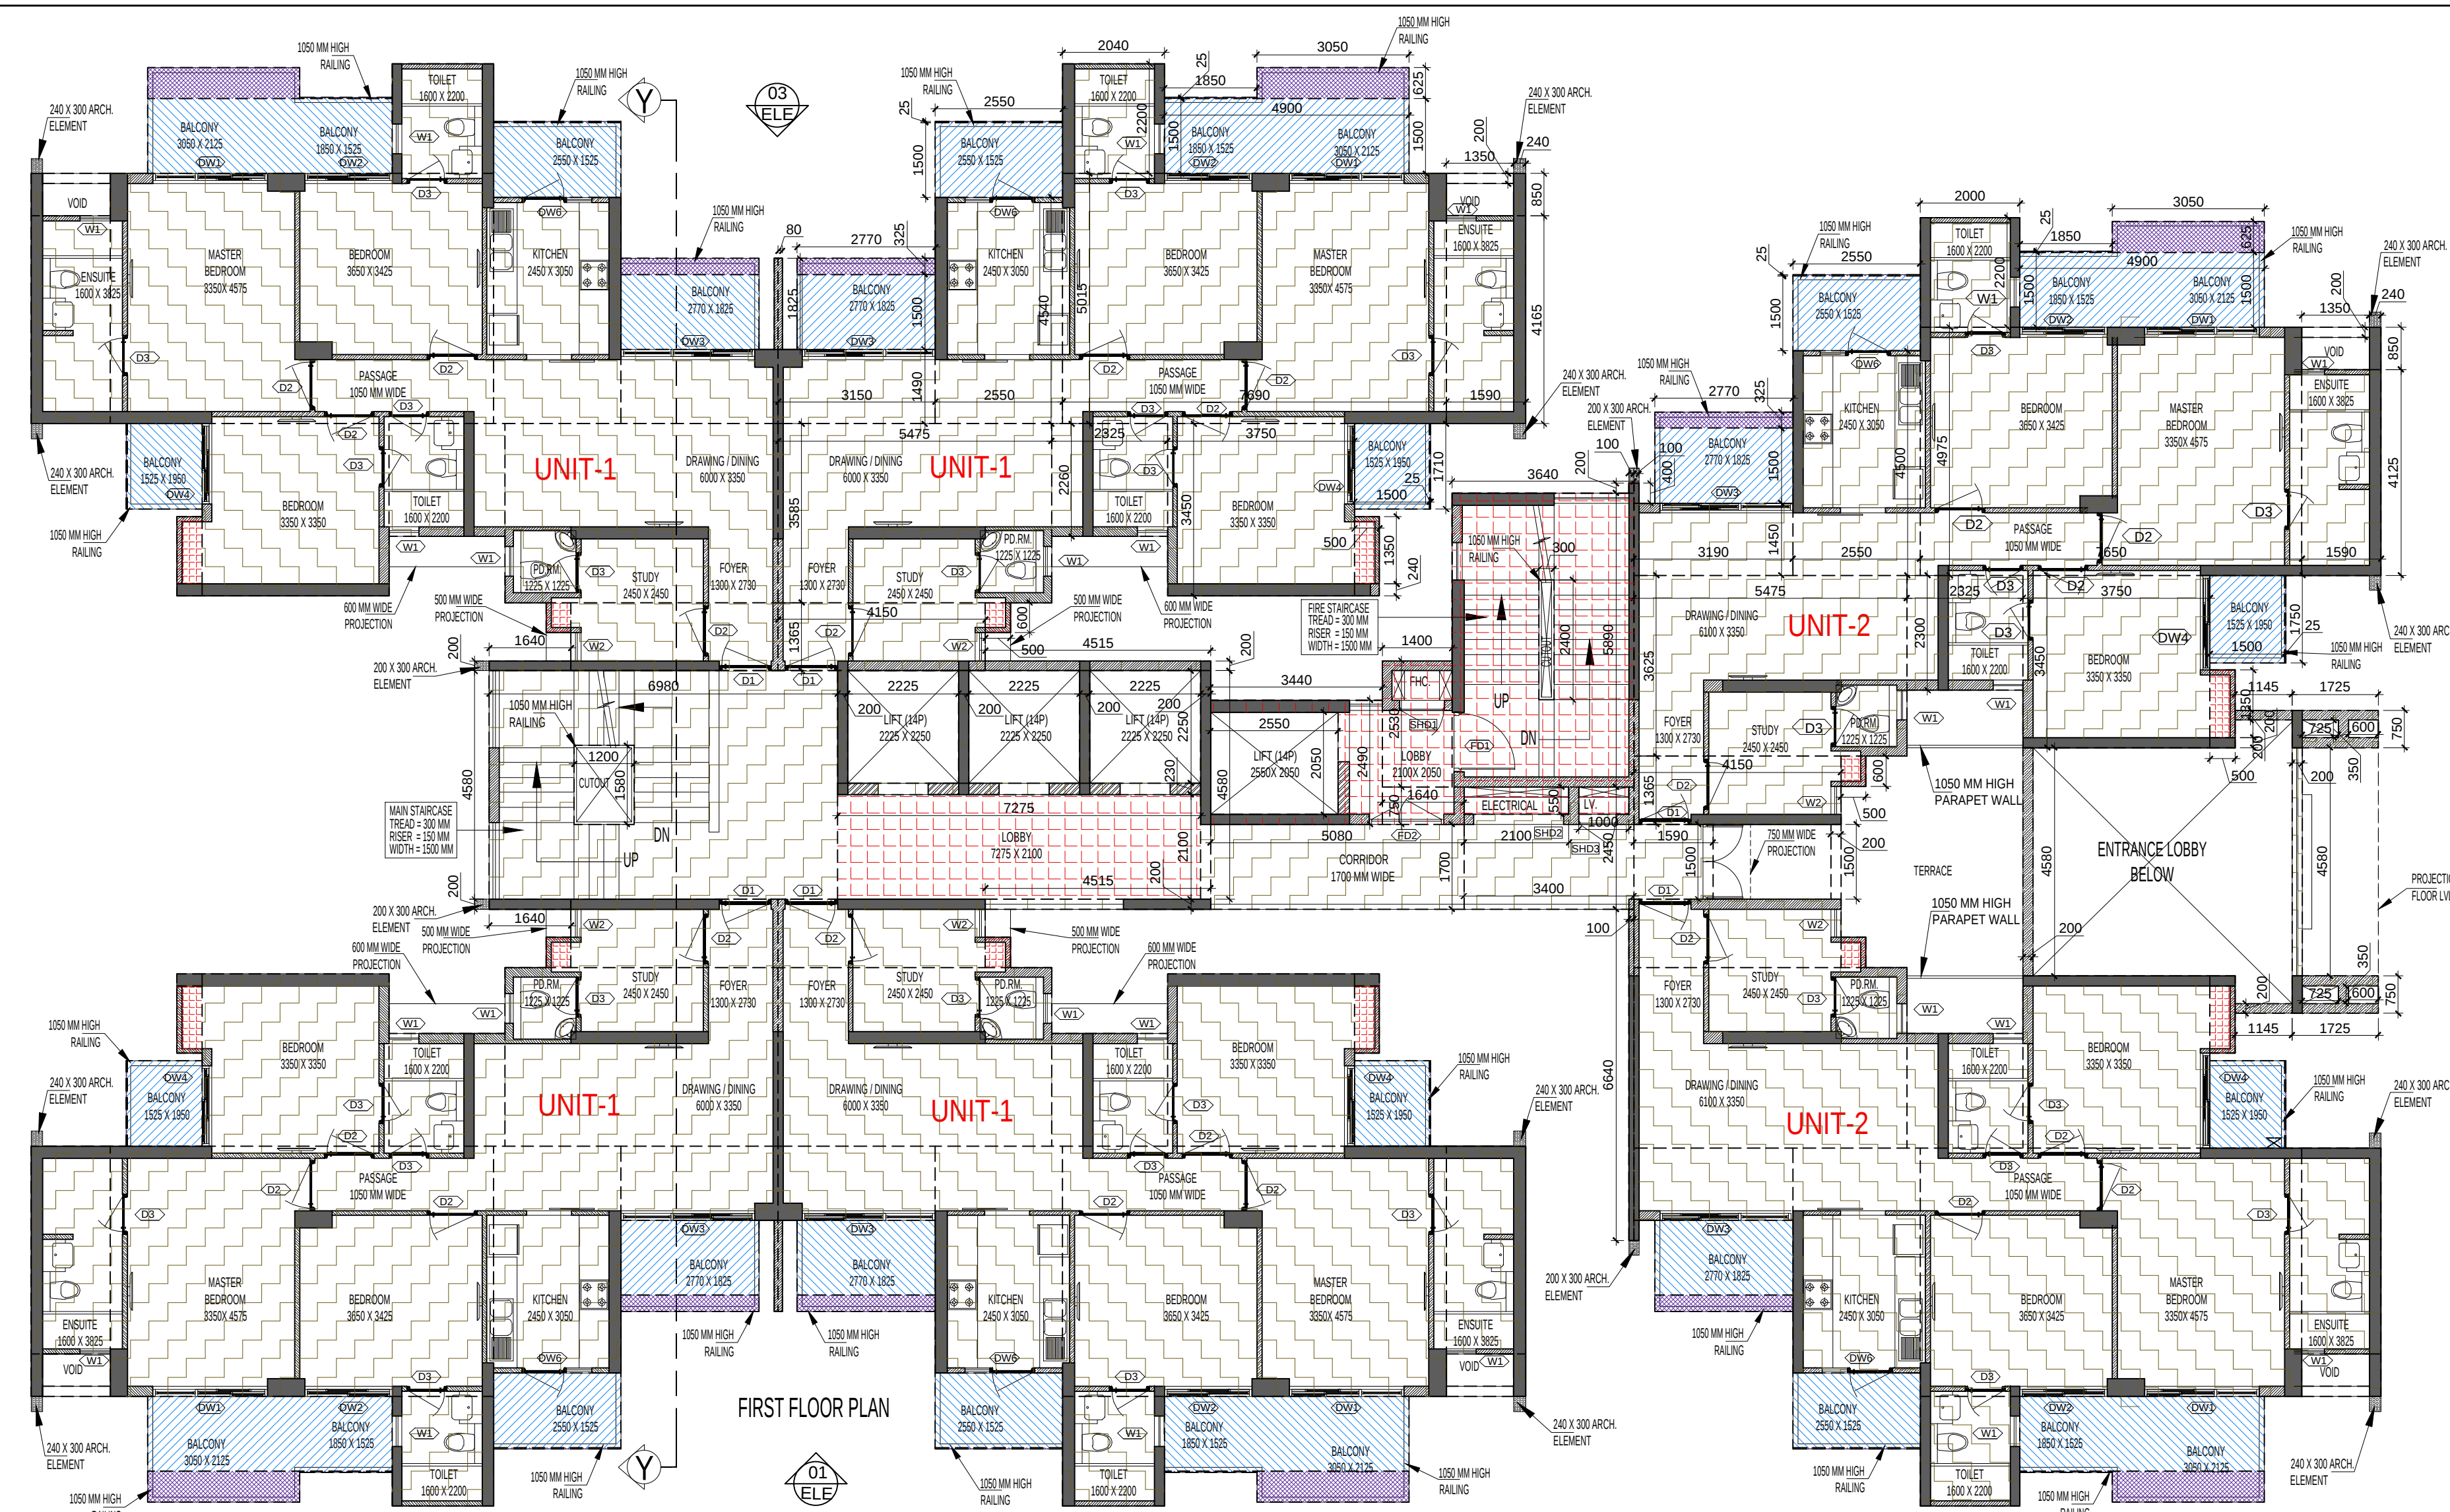


| TOTAL F.A.R. AREA AT FIRST FLOOR PLAN |                         |   |   |             |
|---------------------------------------|-------------------------|---|---|-------------|
| S.NO.                                 | PARTICULARS             |   |   | AREA (SQMT) |
| 1                                     | FAR AREA OF UNIT - 1    | 4 | X | 110.911     |
| 2                                     | FAR AREA OF UNIT - 2    | 2 | X | 110.289     |
| 3                                     | FAR AREA OF CIRCULATION | 1 | X | 59.054      |
| TOTAL F.A.R. AREA                     |                         |   |   | 723.234     |

| TOTAL NON. F.A.R. AREA AT FIRST FLOOR PLAN             |        |   |       |          |
|--------------------------------------------------------|--------|---|-------|----------|
| UNIT-1                                                 | 20.114 | X | 4     | = 80.458 |
| UNIT-2                                                 | 20.178 | X | 2     | = 40.350 |
| TOTAL BALCONY AREA (A)                                 |        |   |       | 120.808  |
| NON. F.A.R. AREA CALCULATION OF ARCHITECTURAL ELEMENTS |        |   |       |          |
| Z1                                                     | 12     | X | 0.240 | = 0.864  |
| Z2                                                     | 4      | X | 0.250 | = 0.240  |
| TOTAL AREA OF ARCHITECTURAL ELEMENTS (B)               |        |   |       | 1.104    |
| TOTAL NON.FAR. AREA C = (A + B)                        |        |   |       | 121.912  |


AREA LEGEND:-

- F.A.R. AREA
- 15 % SERVICES AREA
- NON F.A.R. AREA
- COUNTED IN 1/4 F.A.R. AREA

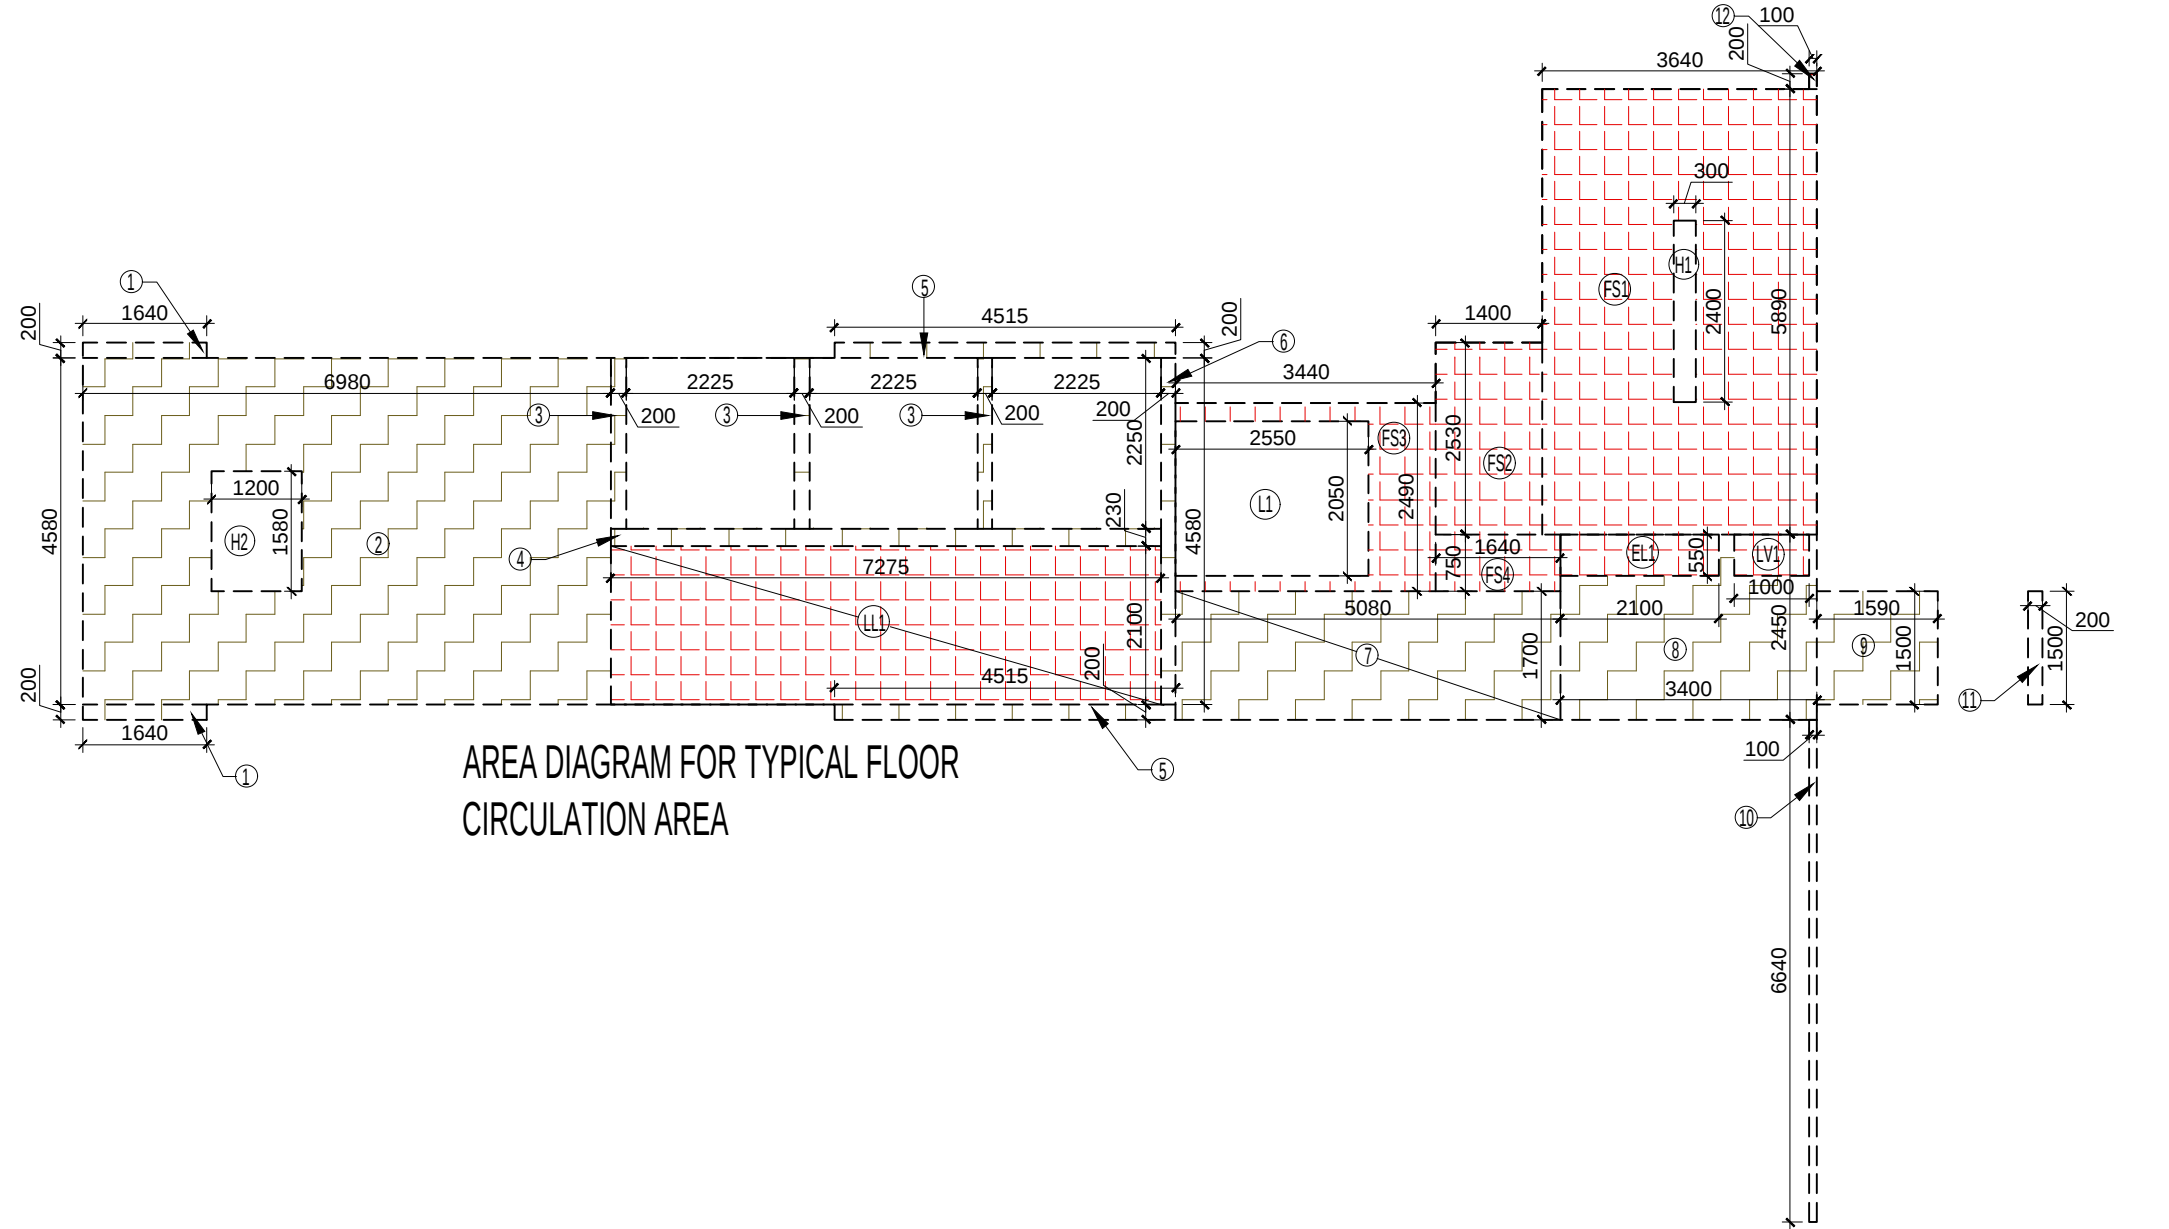

| F.A.R. COVERED AREA CALCULATION FOR CIRCULATION AREA |             |   |       |             |
|------------------------------------------------------|-------------|---|-------|-------------|
| S.NO.                                                | PARTICULARS |   |       | AREA (SQMT) |
| 1                                                    | 2           | X | 0.200 | = 0.656     |
| 2                                                    | 5.880       | X | 4.580 | = 31.958    |
| 3                                                    | 0.200       | X | 2.250 | = 1.350     |
| 4                                                    | 7.275       | X | 0.230 | = 1.673     |
| 5                                                    | 4.515       | X | 0.200 | = 1.806     |
| 6                                                    | 0.200       | X | 4.580 | = 0.916     |
| 7                                                    | 5.680       | X | 1.750 | = 8.636     |
| 8                                                    | 3.400       | X | 2.450 | = 8.330     |
| 9                                                    | 1.590       | X | 1.500 | = 2.385     |
| 10                                                   | 0.100       | X | 5.640 | = 0.564     |
| 11                                                   | 0.200       | X | 1.500 | = 0.300     |
| 12                                                   | 0.100       | X | 0.200 | = 0.020     |
| 13                                                   | 2           | X | 1.145 | = 0.458     |
| 14                                                   | 0.200       | X | 4.580 | = 0.916     |
| 15                                                   | 2           | X | 1.725 | = 2.388     |
| 16                                                   | 0.200       | X | 4.580 | = 0.916     |
| TOTAL AREA (A)                                       |             |   |       | 63.582      |
| AREA SUBTRACTION                                     |             |   |       |             |
| H2                                                   | 1.200       | X | 1.580 | = 1.896     |
| BL1                                                  | 2.100       | X | 0.550 | = 1.155     |
| LV1                                                  | 1.000       | X | 0.550 | = 0.550     |
| PS1                                                  | 2           | X | 0.725 | = 0.503     |
| PS2                                                  | 2           | X | 0.500 | = 0.420     |
| TOTAL (B)                                            |             |   |       | 4.529       |
| TOTAL F.A.R. AREA CORRIDOR C = (A - B)               |             |   |       | 59.054      |

| CORRIDOR AREA CALCULATION TOWARDS 15 % SERVICES AREA               |             |   |       |             |
|--------------------------------------------------------------------|-------------|---|-------|-------------|
| S.NO.                                                              | PARTICULARS |   |       | AREA (SQMT) |
| FIRE TOWER AREA                                                    |             |   |       |             |
| FS1                                                                | 3.640       | X | 5.880 | = 21.440    |
| FS2                                                                | 1.400       | X | 2.530 | = 3.542     |
| FS3                                                                | 3.440       | X | 2.450 | = 8.558     |
| FS4                                                                | 1.640       | X | 0.750 | = 1.230     |
| LIFT LOBBY                                                         |             |   |       |             |
| LL1                                                                | 7.275       | X | 2.100 | = 15.278    |
| ELECTRICAL SHAFT                                                   |             |   |       |             |
| EL1                                                                | 2.100       | X | 0.550 | = 1.155     |
| LV SHAFT                                                           |             |   |       |             |
| LV1                                                                | 1.000       | X | 0.550 | = 0.550     |
| TOTAL CORRIDOR AREA CALCULATION TOWARDS 15 % SERVICES AREA (A)     |             |   |       | 51.766      |
| UNIT AREA CALCULATION TOWARDS 15 % SERVICES AREA                   |             |   |       |             |
| CUPBOARDS                                                          |             |   |       |             |
| C1                                                                 | 6           | X | 0.500 | = 1.800     |
| C2                                                                 | 6           | X | 0.500 | = 4.050     |
| TOTAL UNIT AREA CALCULATION TOWARDS 15 % SERVICES AREA (B)         |             |   |       | 5.850       |
| TOTAL 15 % SERVICES AREA (CORRIDOR AREA + UNIT AREA) = C + (A + B) |             |   |       | 57.616      |
| AREA SUBTRACTION                                                   |             |   |       |             |
| HT                                                                 | 0.300       | X | 2.400 | = 0.720     |
| LI                                                                 | 2.550       | X | 2.050 | = 5.226     |
| TOTAL AREA (D)                                                     |             |   |       | 5.948       |
| TOTAL 15 % SERVICES AREA E = (C - D)                               |             |   |       | 51.662      |

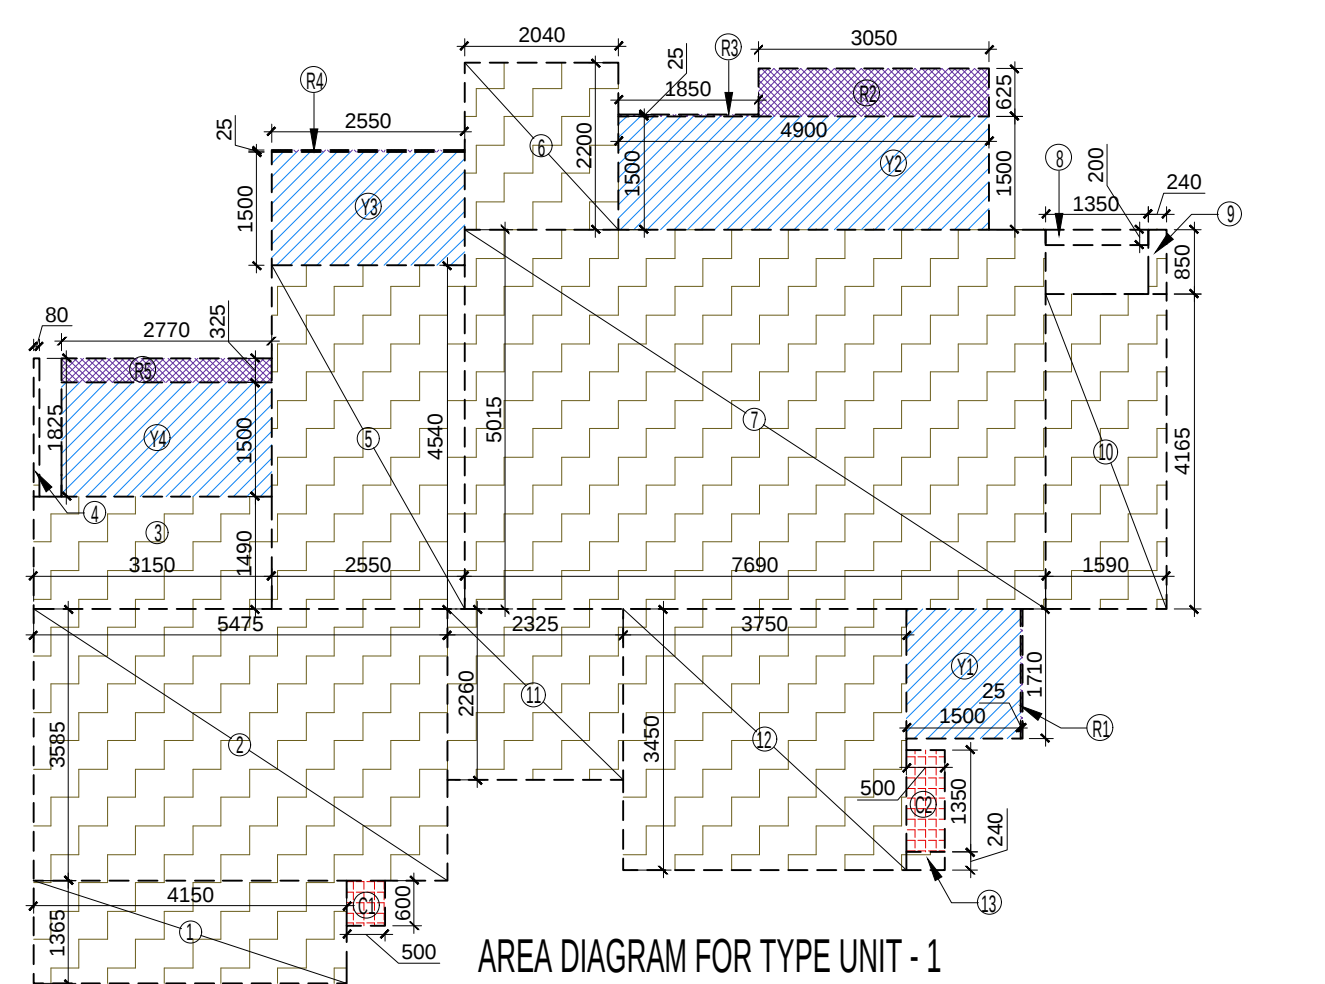


| F.A.R. COVERED AREA CALCULATION FOR UNIT - 2 |             |   |       |             |
|----------------------------------------------|-------------|---|-------|-------------|
| S.NO.                                        | PARTICULARS |   |       | AREA (SQMT) |
| COVERED AREA                                 |             |   |       |             |
| 1                                            | 4.150       | X | 1.365 | = 5.665     |
| 2                                            | 5.475       | X | 3.625 | = 19.847    |
| 3                                            | 3.150       | X | 1.450 | = 4.568     |
| 4                                            | 0.100       | X | 0.400 | = 0.040     |
| 5                                            | 2.550       | X | 4.500 | = 11.475    |
| 6                                            | 2.000       | X | 2.200 | = 4.400     |
| 7                                            | 7.650       | X | 4.975 | = 38.059    |
| 8                                            | 1.350       | X | 0.200 | = 0.270     |
| 9                                            | 0.240       | X | 0.850 | = 0.204     |
| 10                                           | 1.590       | X | 4.125 | = 6.559     |
| 11                                           | 2.325       | X | 2.300 | = 5.348     |
| 12                                           | 3.750       | X | 3.450 | = 12.938    |
| 13                                           | 0.500       | X | 0.200 | = 0.100     |
| UNIT FAR AREA = (A)                          |             |   |       | 109.529     |
| 1/4 F.A.R. AREA OF BALCONY                   |             |   |       |             |
| R1                                           | 0.025       | X | 1.750 | = 0.044     |
| R2                                           | 3.050       | X | 0.825 | = 1.906     |
| R3                                           | 1.850       | X | 0.025 | = 0.046     |
| R4                                           | 2.550       | X | 0.025 | = 0.064     |
| R5                                           | 2.770       | X | 0.325 | = 0.900     |
| TOTAL AREA                                   |             |   |       | 2.959       |
| 1/4 BALCONY F.A.R. AREA (B)                  |             |   |       | 0.740       |
| TOTAL UNIT F.A.R. AREA C = (A + B)           |             |   |       | 110.269     |

| NON F.A.R. AREA OF BALCONY             |                                |   |       |             |
|----------------------------------------|--------------------------------|---|-------|-------------|
| S.NO.                                  | PARTICULARS                    |   |       | AREA (SQMT) |
| Y1                                     | 1.500                          | X | 1.750 | = 2.625     |
| Y2                                     | 4.900                          | X | 1.500 | = 7.350     |
| Y3                                     | 2.550                          | X | 1.500 | = 3.825     |
| Y4                                     | 2.770                          | X | 1.500 | = 4.155     |
| 3/4 AREA OF BALCONY (2.959 - 0.740)    |                                |   |       | 2.219       |
| TOTAL BALCONY AREA = (D)               |                                |   |       | 20.175      |
| 15 % SERVICES AREA OF UNIT (CUPBOARDS) |                                |   |       |             |
| C1                                     | 0.500                          | X | 0.500 | = 0.250     |
| C2                                     | 0.500                          | X | 1.500 | = 0.750     |
| TOTAL 15 % SERVICES AREA OF UNIT (E)   |                                |   |       | 0.975       |
| COVERAGE AREA FOR UNIT = (C + D + E)   |                                |   |       |             |
| 1                                      | TOTAL UNIT F.A.R. AREA (C)     |   |       | 110.269     |
| 2                                      | NON F.A.R. AREA OF UNIT (D)    |   |       | 20.175      |
| 3                                      | 15 % SERVICES AREA OF UNIT (E) |   |       | 0.975       |
| TOTAL UNIT COVERAGE AREA               |                                |   |       | 131.419     |

| F.A.R. COVERED AREA CALCULATION FOR UNIT - 1 |             |   |       |             |
|----------------------------------------------|-------------|---|-------|-------------|
| S.NO.                                        | PARTICULARS |   |       | AREA (SQMT) |
| COVERED AREA                                 |             |   |       |             |
| 1                                            | 4.150       | X | 1.365 | = 5.665     |
| 2                                            | 5.475       | X | 3.585 | = 19.628    |
| 3                                            | 3.150       | X | 1.450 | = 4.568     |
| 4                                            | 0.080       | X | 1.825 | = 0.146     |
| 5                                            | 2.550       | X | 4.540 | = 11.577    |
| 6                                            | 2.040       | X | 2.200 | = 4.488     |
| 7                                            | 7.650       | X | 5.015 | = 38.565    |
| 8                                            | 1.350       | X | 0.200 | = 0.270     |
| 9                                            | 0.240       | X | 0.850 | = 0.204     |
| 10                                           | 1.590       | X | 4.165 | = 6.622     |
| 11                                           | 2.325       | X | 2.260 | = 5.255     |
| 12                                           | 3.750       | X | 3.450 | = 12.938    |
| 13                                           | 0.500       | X | 0.240 | = 0.120     |
| UNIT FAR AREA = (A)                          |             |   |       | 110.171     |
| 1/4 F.A.R. AREA OF BALCONY                   |             |   |       |             |
| R1                                           | 0.025       | X | 1.710 | = 0.043     |
| R2                                           | 3.050       | X | 0.825 | = 1.906     |
| R3                                           | 1.850       | X | 0.025 | = 0.046     |
| R4                                           | 2.550       | X | 0.025 | = 0.064     |
| R5                                           | 2.770       | X | 0.325 | = 0.900     |
| TOTAL AREA                                   |             |   |       | 2.959       |
| 1/4 BALCONY F.A.R. AREA (B)                  |             |   |       | 0.740       |
| TOTAL UNIT F.A.R. AREA C = (A + B)           |             |   |       | 110.911     |

| NON F.A.R. AREA OF BALCONY             |                                |   |       |             |
|----------------------------------------|--------------------------------|---|-------|-------------|
| S.NO.                                  | PARTICULARS                    |   |       | AREA (SQMT) |
| Y1                                     | 1.500                          | X | 1.710 | = 2.565     |
| Y2                                     | 4.900                          | X | 1.500 | = 7.350     |
| Y3                                     | 2.550                          | X | 1.500 | = 3.825     |
| Y4                                     | 2.770                          | X | 1.500 | = 4.155     |
| 3/4 AREA OF BALCONY (2.959 - 0.740)    |                                |   |       | 2.219       |
| TOTAL BALCONY AREA = (D)               |                                |   |       | 20.114      |
| 15 % SERVICES AREA OF UNIT (CUPBOARDS) |                                |   |       |             |
| C1                                     | 0.500                          | X | 0.500 | = 0.250     |
| C2                                     | 0.500                          | X | 1.500 | = 0.750     |
| TOTAL 15 % SERVICES AREA OF UNIT (E)   |                                |   |       | 0.975       |
| COVERAGE AREA FOR UNIT = (C + D + E)   |                                |   |       |             |
| 1                                      | TOTAL UNIT F.A.R. AREA (C)     |   |       | 110.911     |
| 2                                      | NON F.A.R. AREA OF UNIT (D)    |   |       | 20.114      |
| 3                                      | 15 % SERVICES AREA OF UNIT (E) |   |       | 0.975       |
| TOTAL UNIT COVERAGE AREA               |                                |   |       | 132.000     |

NOTE:- 13TH FLOOR IS OMITTED AND MARKED AS 12TH (A) FLOOR

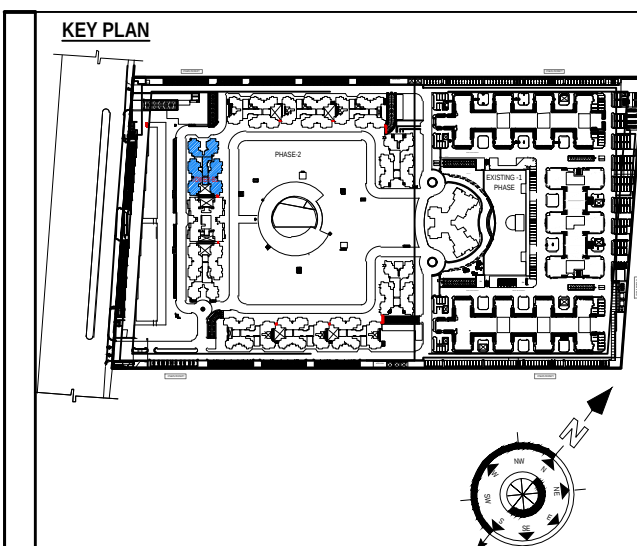

SUBMISSION DRAWING  
OWNER  
FOR SAM INDIA ABHIMANYU HOUSING

PROJECT  
PROPOSED GROUP HOUSING FOR SAM INDIA ABHIMANYU HOUSING AT PLOT NO.GH-02, SECTOR -16-C, GREATER NOIDA, G.B. NAGAR, U.P.

DATE  
06-03-2023  
PROJECT INCHARGE  
BALRAJ SINGH  
SCALE  
1:100  
CHECKED BY  
BALRAJ SINGH  
APPROVED BY  
VISHAL SHARMA


DRAWING TITLE  
FIRST FLOOR PLAN

TOWER - B1

ARCHITECTS  
CONFLUENCE  
8-42 NEW FRANKS COLONY A D-55 NEW architecture urban design  
P:- 91-11-4564788 www.confluence.com  
C:- 91-11-4564788  
Member of IBCB ISO - 9001:2001 Interiors  
DRAWING NO.  
S-19  
REVISION  
R0

This drawing is a "COPYRIGHT" contents of this drawing or part thereof may not be used or reproduced without the permission of the Architect  
OWNER SIGN  
Sachin Garg  
Digitally signed by Sachin Garg  
Date: 2023.04.01  
21:12:44 +05'30'  
ARCHITECT SIGN  
Neerja Dixit  
Digitally signed by Neerja Dixit  
Date: 2023.04.01  
21:14:26 +05'30'

| DOORS & WINDOWS OPENING SCHEDULE FOR TYPICAL FLOOR |      |         |           |                |                           |
|----------------------------------------------------|------|---------|-----------|----------------|---------------------------|
| S.NO.                                              | TYPE | WIDTH   | HEIGHT    | SILL LVL.      | LOCATIONS                 |
| 1                                                  | D1   | 1050    | 2400      | +0.00          | UNIT ENTRANCE             |
| 2                                                  | D2A  | 1050    | 2400      | +0.00          | UNIT ENTRANCE (PENTHOUSE) |
| 3                                                  | D3   | 800     | 2100      | +0.00          | BED ROOM                  |
| 4                                                  |      |         |           | +0.00          | TOILET                    |
| 5                                                  |      |         |           |                |                           |
| 6                                                  |      |         |           |                |                           |
| 7                                                  | DW1  | 1200    | 2300      | +1.00          | BED ROOM                  |
| 8                                                  | DW2  | 1150    | 2200      | +1.00          | BED ROOM                  |
| 9                                                  | DW3  | 1050    | 2000      | +1.00          | DRAWING                   |
| 10                                                 | DW4  | 1050    | 2000      | +1.00          | DRAWING                   |
| 11                                                 | DW5A | 1210    | 2000      | +0.00          | BED ROOM (PENTHOUSE)      |
| 12                                                 | DW6  | 1050    | 2000      | +0.00          | BED ROOM                  |
| 13                                                 | DW7  | 800-825 | 2000-1300 | +0.00 to +1.00 | KITCHEN                   |
| 14                                                 | DW8  | 800-825 | 2000-1300 | +0.00 to +1.00 | DINING (PENTHOUSE)        |
| 15                                                 | W1   | 600     | 2100      | +1.00          | TOILET                    |
| 16                                                 | W2   | 600     | 2100      | +1.00          | TOILET                    |
| 17                                                 | DW9  | 1050    | 2100      | +1.00          | BED ROOM                  |
| 18                                                 | DW10 | 1200    | 2100      | +0.00          | STAIRCASE                 |
| 19                                                 | DW11 | 1200    | 2100      | +0.00          | STAIRCASE                 |
| 20                                                 | SDH1 | 900     | 2100      | +0.00          | SHOWER                    |
| 21                                                 | SDH2 | 900     | 2100      | +0.00          | SHOWER                    |
| 22                                                 | SDH3 | 750     | 2000      | +0.00          | PLANT SHED                |
| 23                                                 | SDH4 | 750     | 2000      | +0.00          | PLANT SHED                |
| 24                                                 |      |         |           |                |                           |
| 25                                                 | L1   | 450     |           |                | ENTRANCE LOBBY GF         |
| 26                                                 |      |         |           |                | TOILET, PENTHOUSE         |

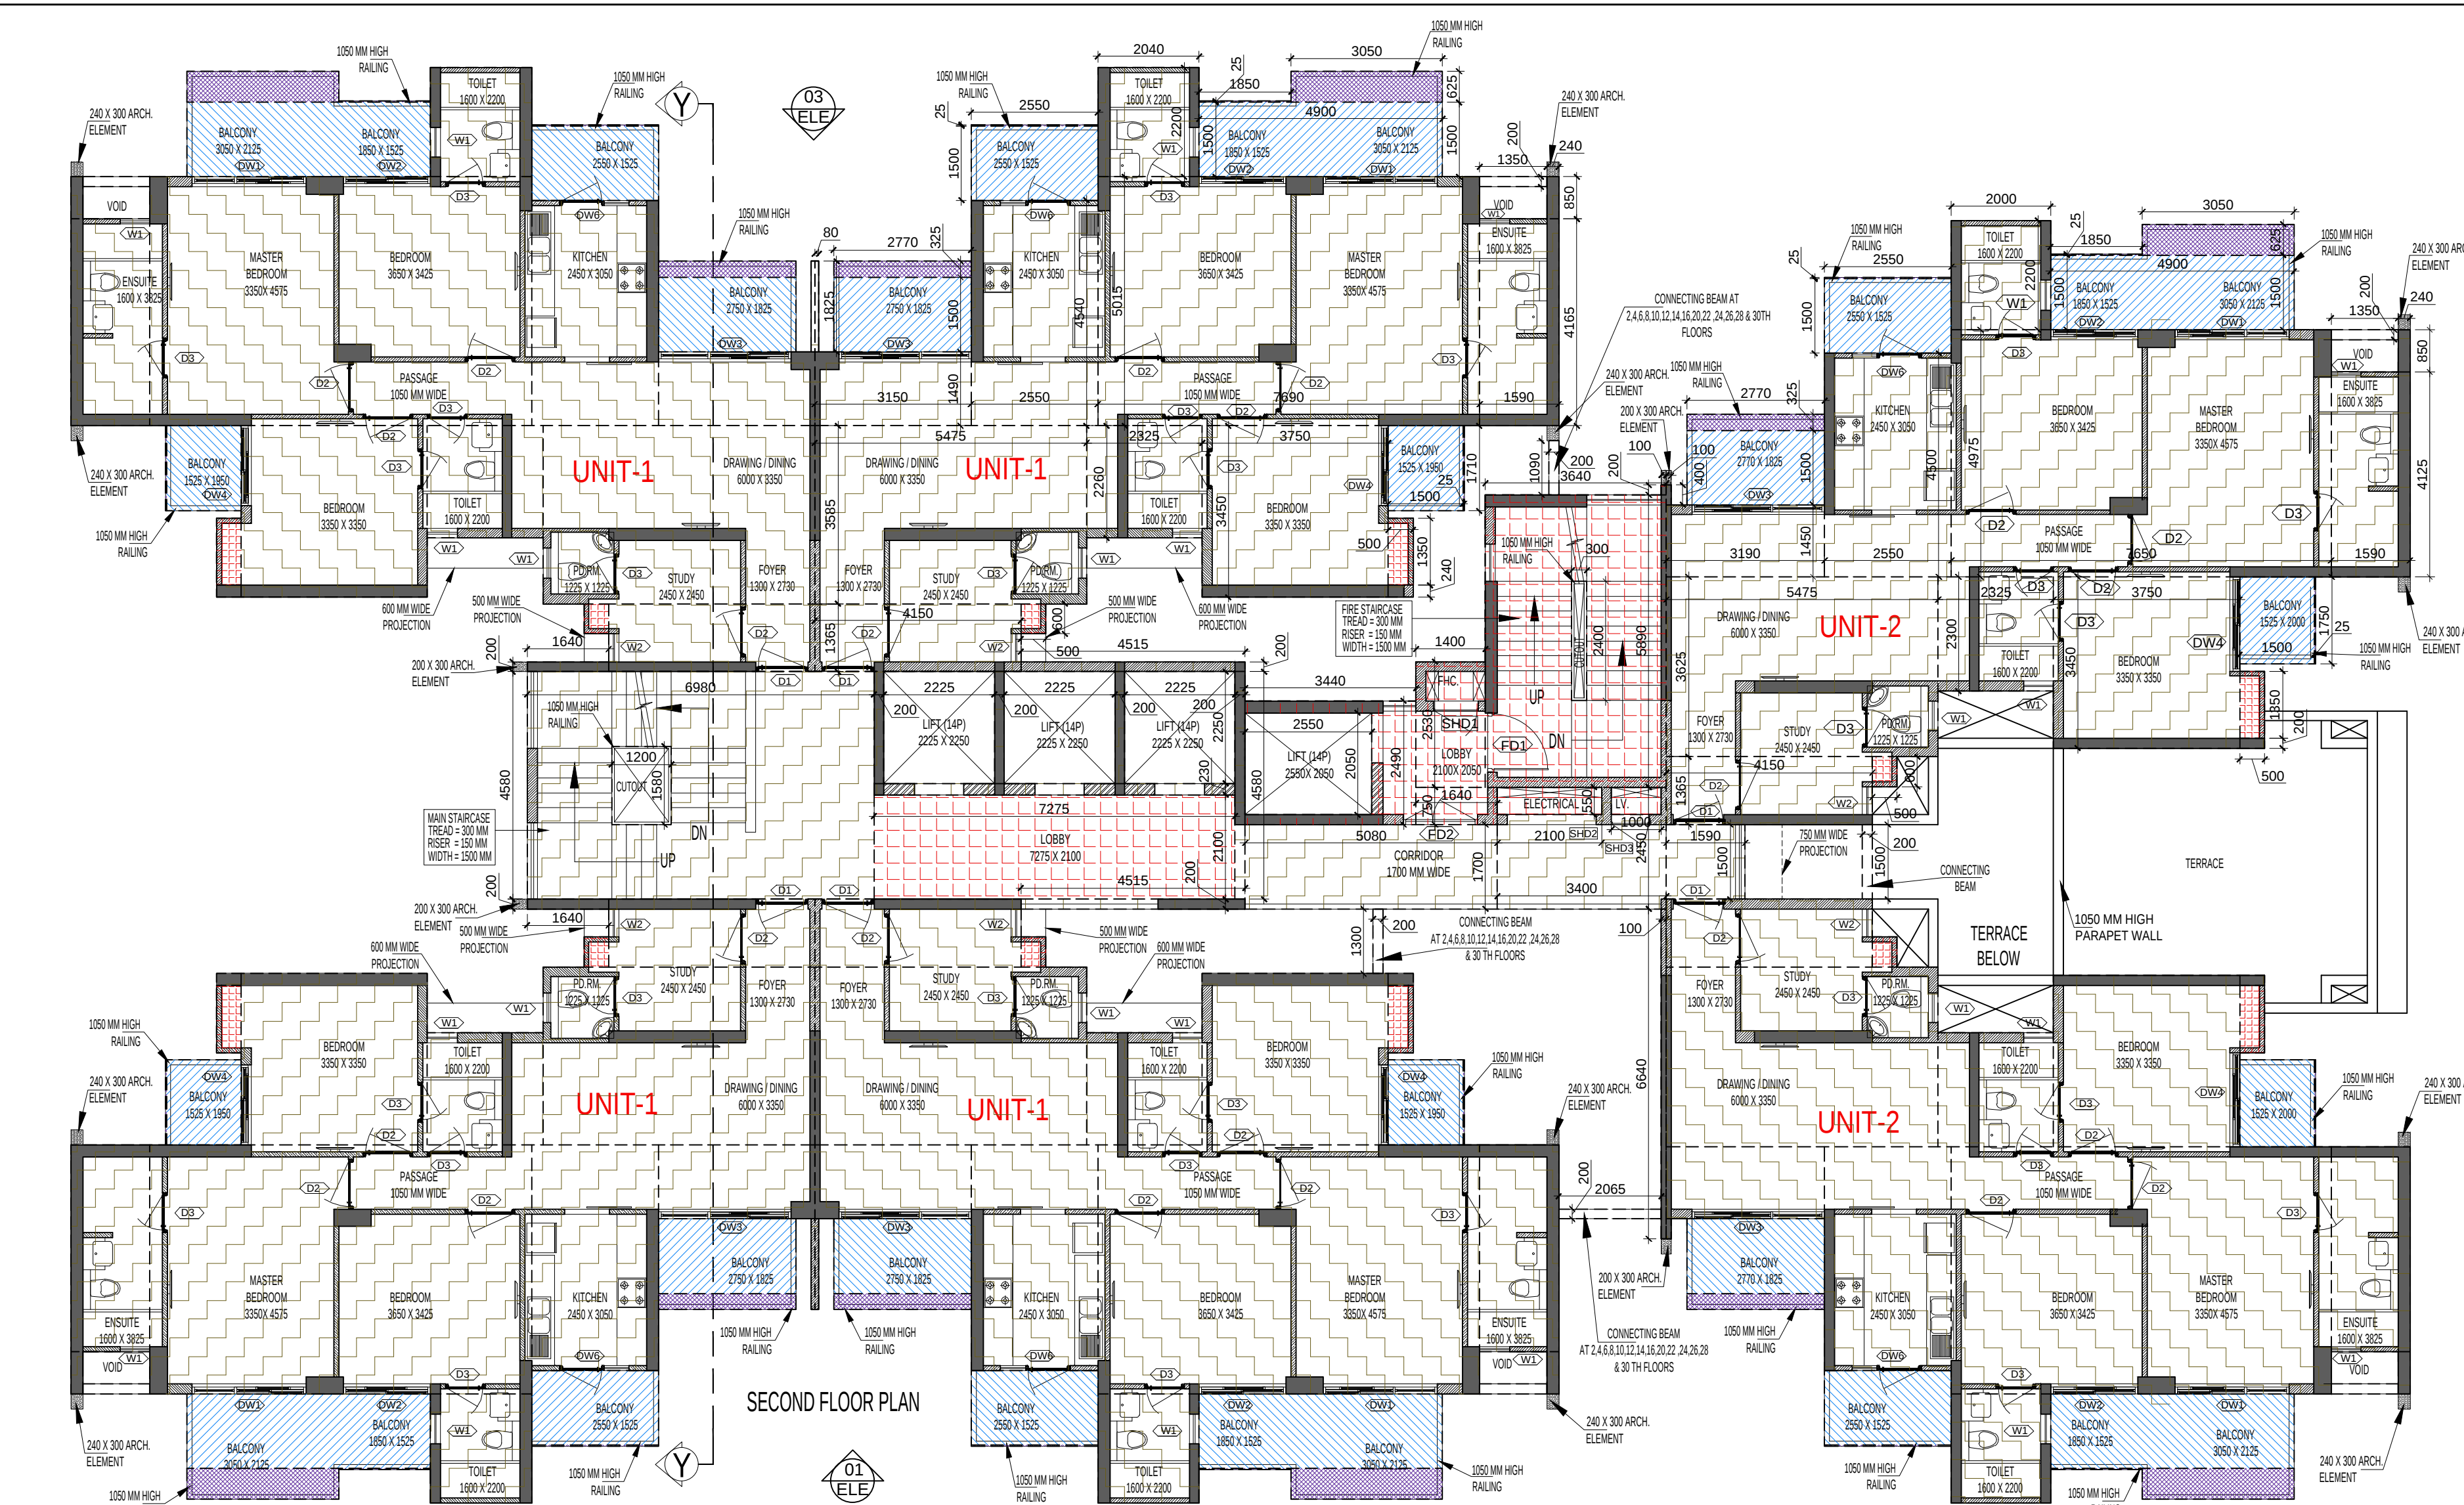


| TOTAL F.A.R. AREA AT SECOND FLOOR PLAN |                                     |   |                     |
|----------------------------------------|-------------------------------------|---|---------------------|
| S.NO.                                  | PARTICULARS                         |   | AREA (SQMT)         |
| 1                                      | F.A.R. AREA OF UNIT - 1             | 4 | X 110.911 = 443.643 |
| 2                                      | F.A.R. AREA OF UNIT - 2             | 2 | X 110.269 = 220.537 |
| 3                                      | F.A.R. AREA OF CIRCULATION          | 1 | X 55.104 = 55.104   |
| 4                                      | F.A.R. AREA OF CONNECTING BEAM AREA |   | = 0.891             |
| TOTAL F.A.R. AREA                      |                                     |   | = 720.175           |

| TOTAL NON. F.A.R. AREA AT SECOND FLOOR PLAN            |        |         |           |
|--------------------------------------------------------|--------|---------|-----------|
| UNIT-1                                                 | 20.114 | X 4     | = 80.456  |
| UNIT-2                                                 | 20.175 | X 2     | = 40.350  |
| TOTAL BALCONY AREA (A)                                 |        |         | = 120.808 |
| NON. F.A.R. AREA CALCULATION OF ARCHITECTURAL ELEMENTS |        |         |           |
| Z1                                                     | 12     | X 0.240 | = 2.880   |
| Z2                                                     | 4      | X 0.200 | = 0.800   |
| TOTAL AREA OF ARCHITECTURAL ELEMENTS (B)               |        |         | = 3.680   |
| TOTAL NON.FAR. AREA C = (A+B)                          |        |         | = 124.488 |

| F.A.R. COVERED AREA CALCULATION FOR CIRCULATION AREA |             |         |             |
|------------------------------------------------------|-------------|---------|-------------|
| S.NO.                                                | PARTICULARS |         | AREA (SQMT) |
| 1                                                    | 1.640       | X 0.200 | = 0.328     |
| 2                                                    | 6.980       | X 4.580 | = 31.984    |
| 3                                                    | 0.200       | X 2.250 | = 0.450     |
| 4                                                    | 7.275       | X 0.230 | = 1.673     |
| 5                                                    | 4.515       | X 0.200 | = 0.903     |
| 6                                                    | 0.200       | X 4.580 | = 0.916     |
| 7                                                    | 5.080       | X 1.700 | = 8.636     |
| 8                                                    | 3.400       | X 2.450 | = 8.330     |
| 9                                                    | 1.590       | X 1.500 | = 2.385     |
| 10                                                   | 0.100       | X 6.640 | = 0.664     |
| 11                                                   | 0.200       | X 1.500 | = 0.300     |
| 12                                                   | 0.100       | X 0.200 | = 0.020     |
| TOTAL AREA (A)                                       |             |         | = 58.705    |
| AREA SUBTRACTION                                     |             |         |             |
| H2                                                   | 1.200       | X 1.580 | = 1.896     |
| EL1                                                  | 2.100       | X 0.550 | = 1.155     |
| LV1                                                  | 1.000       | X 0.550 | = 0.550     |
| TOTAL (B)                                            |             |         | = 3.601     |
| TOTAL F.A.R. AREA CORRIDOR C = (A - B)               |             |         | = 55.104    |

| CORRIDOR AREA CALCULATION TOWARDS 15% SERVICES AREA           |             |         |             |
|---------------------------------------------------------------|-------------|---------|-------------|
| S.NO.                                                         | PARTICULARS |         | AREA (SQMT) |
| FIRE TOWER AREA                                               |             |         |             |
| FS1                                                           | 3.640       | X 5.890 | = 21.440    |
| FS2                                                           | 1.400       | X 2.530 | = 3.542     |
| FS3                                                           | 3.440       | X 2.490 | = 8.566     |
| FS4                                                           | 1.640       | X 0.790 | = 1.296     |
| LIFT LOBBY                                                    |             |         |             |
| LL1                                                           | 7.275       | X 2.100 | = 15.278    |
| ELECTRICAL SHAFT                                              |             |         |             |
| EL1                                                           | 2.100       | X 0.550 | = 1.155     |
| LV SHAFT                                                      |             |         |             |
| LV1                                                           | 1.000       | X 0.550 | = 0.550     |
| TOTAL CORRIDOR AREA CALCULATION TOWARDS 15% SERVICES AREA (A) |             |         | = 51.760    |
| UNIT AREA CALCULATION TOWARDS 15% SERVICES AREA               |             |         |             |
| CUPBOARDS                                                     |             |         |             |
| C1                                                            | 6           | X 0.500 | = 3.000     |
| C2                                                            | 6           | X 0.500 | = 3.000     |
| TOTAL UNIT AREA CALCULATION TOWARDS 15% SERVICES AREA (B)     |             |         | = 6.000     |
| TOTAL 15% SERVICES AREA (CORRIDOR AREA + UNIT AREA) = (A + B) |             |         | = 57.760    |
| AREA SUBTRACTION                                              |             |         |             |
| H1                                                            | 0.300       | X 2.400 | = 0.720     |
| L1                                                            | 2.550       | X 2.050 | = 5.228     |
| TOTAL AREA (D)                                                |             |         | = 5.948     |
| TOTAL 15% SERVICES AREA E = (C - D)                           |             |         | = 51.812    |

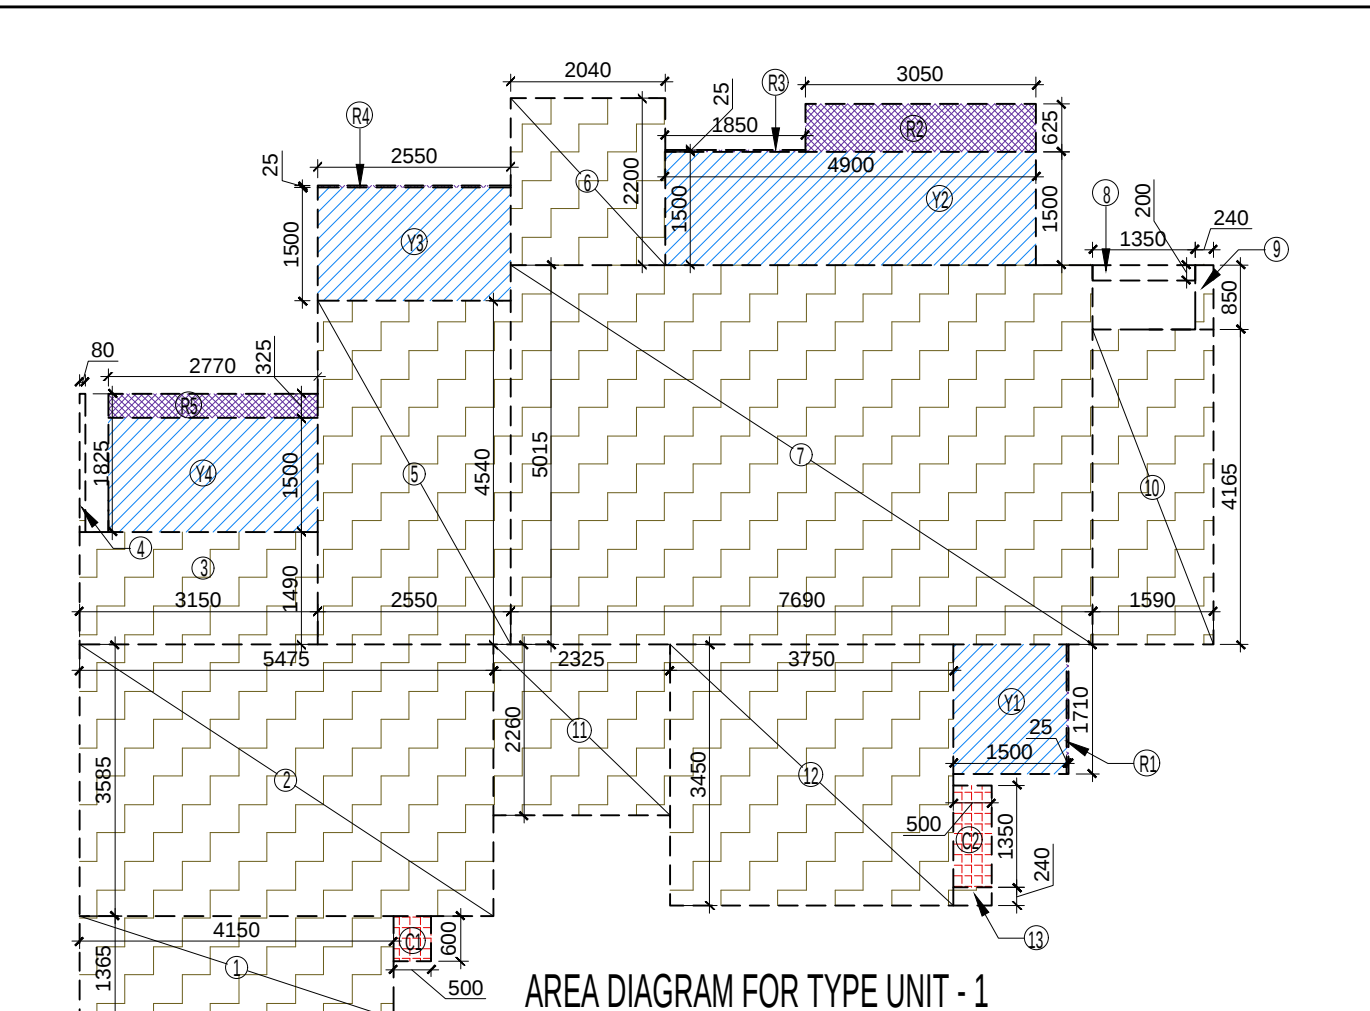


AREA DIAGRAM FOR TYPE UNIT - 1

| F.A.R. COVERED AREA CALCULATION FOR UNIT - 2 |             |         |             |
|----------------------------------------------|-------------|---------|-------------|
| S.NO.                                        | PARTICULARS |         | AREA (SQMT) |
| COVERED AREA                                 |             |         |             |
| 1                                            | 4.150       | X 1.365 | = 5.665     |
| 2                                            | 5.475       | X 3.625 | = 19.847    |
| 3                                            | 3.150       | X 1.450 | = 4.568     |
| 4                                            | 0.100       | X 0.400 | = 0.040     |
| 5                                            | 2.550       | X 4.500 | = 11.475    |
| 6                                            | 2.800       | X 2.200 | = 6.160     |
| 7                                            | 7.850       | X 4.975 | = 39.059    |
| 8                                            | 1.350       | X 0.200 | = 0.270     |
| 9                                            | 0.240       | X 0.850 | = 0.204     |
| 10                                           | 1.550       | X 4.125 | = 6.394     |
| 11                                           | 2.325       | X 2.300 | = 5.348     |
| 12                                           | 3.750       | X 3.450 | = 12.938    |
| 13                                           | 0.500       | X 0.200 | = 0.100     |
| UNIT FAR AREA = (A)                          |             |         | = 109.529   |
| 1/4 F.A.R. AREA OF BALCONY                   |             |         |             |
| R1                                           | 0.025       | X 1.750 | = 0.044     |
| R2                                           | 3.050       | X 0.825 | = 2.516     |
| R3                                           | 1.850       | X 0.025 | = 0.046     |
| R4                                           | 2.550       | X 0.025 | = 0.064     |
| R5                                           | 2.770       | X 0.325 | = 0.900     |
| TOTAL AREA                                   |             |         | = 2.959     |
| 1/4 BALCONY F.A.R. AREA (B)                  |             |         | = 0.740     |
| TOTAL UNIT F.A.R. AREA C = (A+B)             |             |         | = 110.269   |

| F.A.R. COVERED AREA CALCULATION FOR UNIT - 1 |             |         |             |
|----------------------------------------------|-------------|---------|-------------|
| S.NO.                                        | PARTICULARS |         | AREA (SQMT) |
| COVERED AREA                                 |             |         |             |
| 1                                            | 4.150       | X 1.365 | = 5.665     |
| 2                                            | 5.475       | X 3.625 | = 19.847    |
| 3                                            | 3.150       | X 1.450 | = 4.568     |
| 4                                            | 0.080       | X 1.825 | = 0.146     |
| 5                                            | 2.550       | X 4.500 | = 11.475    |
| 6                                            | 2.040       | X 2.200 | = 4.488     |
| 7                                            | 7.850       | X 4.975 | = 39.059    |
| 8                                            | 1.350       | X 0.200 | = 0.270     |
| 9                                            | 0.240       | X 0.850 | = 0.204     |
| 10                                           | 1.550       | X 4.125 | = 6.394     |
| 11                                           | 2.325       | X 2.300 | = 5.348     |
| 12                                           | 3.750       | X 3.450 | = 12.938    |
| 13                                           | 0.500       | X 0.240 | = 0.120     |
| UNIT FAR AREA = (A)                          |             |         | = 110.171   |
| 1/4 F.A.R. AREA OF BALCONY                   |             |         |             |
| R1                                           | 0.025       | X 1.710 | = 0.043     |
| R2                                           | 3.050       | X 0.825 | = 2.516     |
| R3                                           | 1.850       | X 0.025 | = 0.046     |
| R4                                           | 2.550       | X 0.025 | = 0.064     |
| R5                                           | 2.770       | X 0.325 | = 0.900     |
| TOTAL AREA                                   |             |         | = 2.959     |
| 1/4 BALCONY F.A.R. AREA (B)                  |             |         | = 0.740     |
| TOTAL UNIT F.A.R. AREA C = (A+B)             |             |         | = 110.911   |

| NON F.A.R. AREA OF BALCONY            |                               |         |           |
|---------------------------------------|-------------------------------|---------|-----------|
| Y1                                    | 1.500                         | X 1.750 | = 2.625   |
| Y2                                    | 4.900                         | X 1.500 | = 7.350   |
| Y3                                    | 2.550                         | X 1.500 | = 3.825   |
| Y4                                    | 2.770                         | X 1.500 | = 4.155   |
| 3/4 AREA OF BALCONY (2.959 - 0.740)   |                               |         | = 2.219   |
| TOTAL BALCONY AREA = (D)              |                               |         | = 20.175  |
| 15% SERVICES AREA OF UNIT (CUPBOARDS) |                               |         |           |
| C1                                    | 0.500                         | X 0.500 | = 0.250   |
| C2                                    | 0.500                         | X 1.350 | = 0.675   |
| TOTAL 15% SERVICES AREA OF UNIT (E)   |                               |         | = 0.925   |
| COVERAGE AREA FOR UNIT = (C + D + E)  |                               |         |           |
| 1                                     | TOTAL UNIT F.A.R. AREA (C)    |         | = 110.269 |
| 2                                     | NON F.A.R. AREA OF UNIT (D)   |         | = 20.175  |
| 3                                     | 15% SERVICES AREA OF UNIT (E) |         | = 0.925   |
| TOTAL UNIT COVERAGE AREA              |                               |         | = 131.419 |


| NON F.A.R. AREA OF BALCONY            |                               |         |           |
|---------------------------------------|-------------------------------|---------|-----------|
| Y1                                    | 1.500                         | X 1.710 | = 2.565   |
| Y2                                    | 4.900                         | X 1.500 | = 7.350   |
| Y3                                    | 2.550                         | X 1.500 | = 3.825   |
| Y4                                    | 2.770                         | X 1.500 | = 4.155   |
| 3/4 AREA OF BALCONY (2.959 - 0.740)   |                               |         | = 2.219   |
| TOTAL BALCONY AREA = (D)              |                               |         | = 20.114  |
| 15% SERVICES AREA OF UNIT (CUPBOARDS) |                               |         |           |
| C1                                    | 0.500                         | X 0.500 | = 0.250   |
| C2                                    | 0.500                         | X 1.350 | = 0.675   |
| TOTAL 15% SERVICES AREA OF UNIT (E)   |                               |         | = 0.925   |
| COVERAGE AREA FOR UNIT = (C + D + E)  |                               |         |           |
| 1                                     | TOTAL UNIT F.A.R. AREA (C)    |         | = 110.911 |
| 2                                     | NON F.A.R. AREA OF UNIT (D)   |         | = 20.114  |
| 3                                     | 15% SERVICES AREA OF UNIT (E) |         | = 0.925   |
| TOTAL UNIT COVERAGE AREA              |                               |         | = 131.950 |

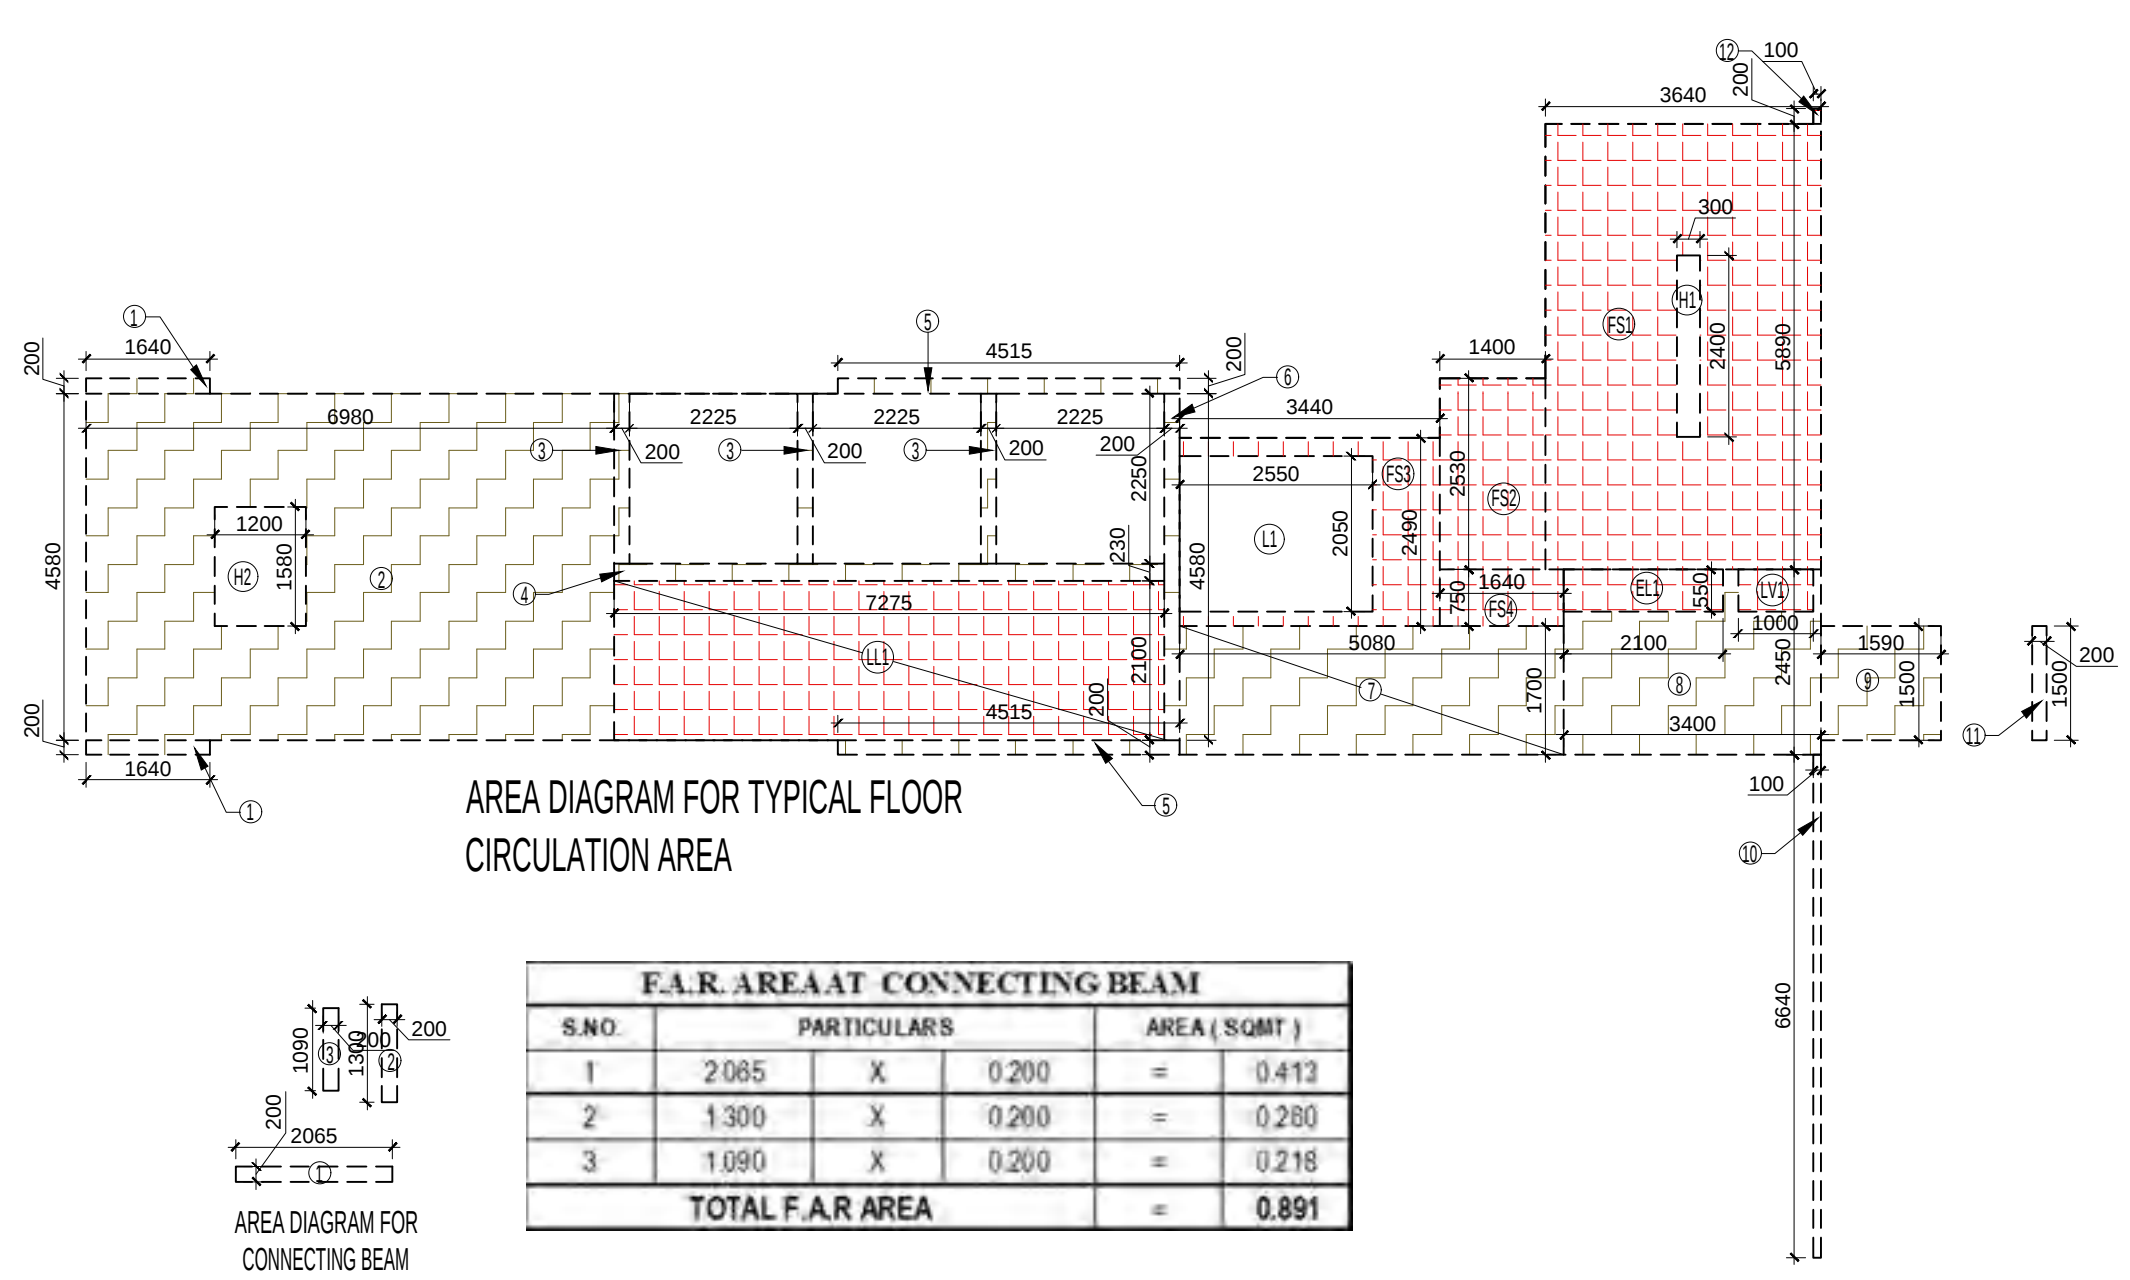

AREA DIAGRAM FOR TYPICAL FLOOR CIRCULATION AREA

| F.A.R. AREA AT CONNECTING BEAM |             |         |             |
|--------------------------------|-------------|---------|-------------|
| S.NO.                          | PARTICULARS |         | AREA (SQMT) |
| 1                              | 2.085       | X 0.200 | = 0.417     |
| 2                              | 1.300       | X 0.200 | = 0.260     |
| 3                              | 1.090       | X 0.200 | = 0.218     |
| TOTAL F.A.R. AREA              |             |         | = 0.891     |

- AREA LEGEND:-
- F.A.R. AREA
  - 15% SERVICES AREA
  - NON F.A.R. AREA
  - COUNTED IN 1/4 F.A.R. AREA

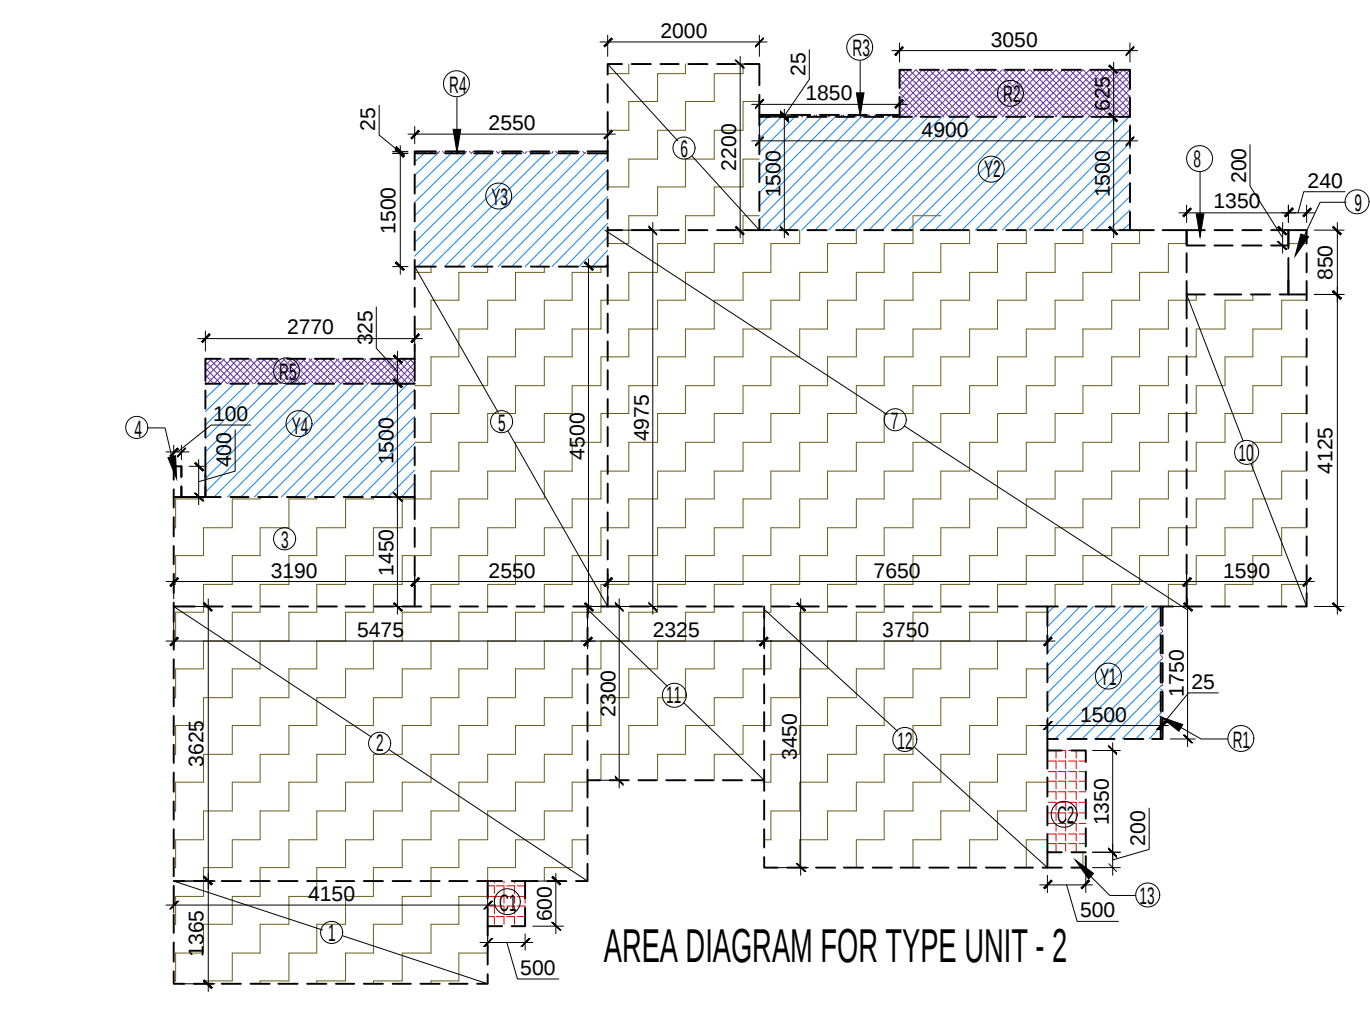

AREA DIAGRAM FOR TYPE UNIT - 2

This drawing is a "COPYRIGHT" contents of this drawing or part thereof may not be used or reproduced without the permission of the Architect

OWNER SIGN  
**Sachin Garg**  
Digitally signed by Sachin Garg  
Date: 2023.04.01 21:16:18 +05'30'

ARCHITECT SIGN  
**Neerja Dixit**  
Digitally signed by Neerja Dixit  
Date: 2023.04.01 21:18:03 +05'30'


| S.NO. | TYPE | WIDTH | HEIGHT | SILL LVL. | LINTEL LVL. | LOCATIONS                 |
|-------|------|-------|--------|-----------|-------------|---------------------------|
| 1     | D1   | 1000  | 2400   | +0.00     | +2.400      | UNIT ENTRANCE             |
| 2     | D1A  | 1200  | 2400   | +0.00     | +2.400      | UNIT ENTRANCE (PENTHOUSE) |
| 3     | D2   | 2000  | 2100   | +0.00     | +2.100      | BED ROOM                  |
| 4     | D3   | 800   | 2100   | +0.00     | +2.100      | TOILET                    |
| 5     |      |       |        |           |             |                           |
| 6     | DW1  | 2300  | 2300   | +1.00     | +2.400      | BEDROOM                   |
| 7     | DW2  | 1750  | 2300   | +1.00     | +2.400      | BEDROOM                   |
| 8     | DW3  | 2070  | 2300   | +1.00     | +2.400      | DRAWING                   |
| 9     | DW4  | 1900  | 2300   | +1.00     | +2.400      | KITCHEN                   |
| 10    | DW5  | 2400  | 2300   | +1.00     | +2.400      | BEDROOM (PENTHOUSE)       |
| 11    | DW6  | 1650  | 2300   | +1.00     | +2.400      | KITCHEN (PENTHOUSE)       |
| 12    | DW7  | 1650  | 2300   | +1.00     | +2.400      | KITCHEN (PENTHOUSE)       |
| 13    | DW8  | 800   | 2300   | +1.00     | +2.400      | TOILET                    |
| 14    | DW9  | 800   | 2300   | +1.00     | +2.400      | TOILET                    |
| 15    | VS   | 1400  | 2300   | +1.00     | +2.400      | STAIRCASE                 |
| 16    | FS1  | 1300  | 1300   | +0.00     | +0.00       | STAIRCASE                 |
| 17    | FS2  | 1300  | 1300   | +0.00     | +0.00       | STAIRCASE                 |
| 18    | SH1  | 800   | 2000   | +1.00     | +2.100      | ELECTRICAL SHAFT          |
| 19    | SH2  | 1800  | 2000   | +1.00     | +2.100      | ELECTRICAL SHAFT          |
| 20    | SH3  | 750   | 2000   | +1.00     | +2.100      | ELECTRICAL SHAFT          |
| 21    | GL1  | 480   |        | +1.00     |             | ENTRANCE LOBBY FF         |
| 22    | GL2  | 480   |        | +1.00     |             | ENTRANCE LOBBY FF         |

AMIT VARMA  
Digitally signed by AMIT VARMA  
Date: 2023.04.18 15:37:03 +05'30'

Lal Singh  
Digitally signed by Lal Singh  
Date: 2023.04.21 14:15:57 +05'30'

Sudheer Kumar  
Digitally signed by Sudheer Kumar  
Date: 2023.05.01 16:26:59 +05'30'

NOTE:- 13TH FLOOR IS OMITTED AND MARKED AS 12TH (A) FLOOR

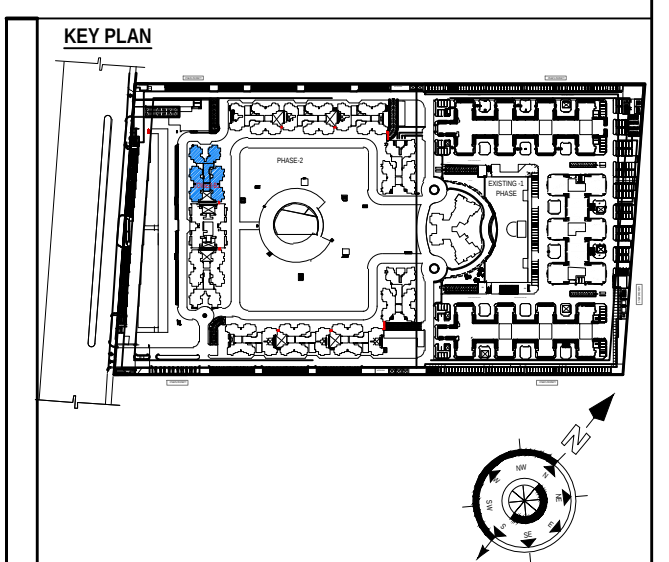

SUBMISSION DRAWING

OWNER  
FOR SAM INDIA ABHIMANYU HOUSING

PROJECT

PROPOSED GROUP HOUSING FOR SAM INDIA ABHIMANYU HOUSING AT PLOT NO. GH-02, SECTOR-16-C, GREATER NOIDA, G.B. NAGAR, U.P.

DATE: 06-03-2023  
PROJECT INCHARGE: BALRAJ SINGH  
SCALE: 1:100  
DEALT BY: ABHESHA JHA  
APPROVED BY: VISHAL SHARMA

DRAWING TITLE: SECOND FLOOR PLAN

TOWER - B1

ARCHITECTS

Confluence

6: 42, NEW FRIENDS COLONY, K-03, NERDA  
P: +91-11-45130603  
C: confluence.coa@gmail.com  
M: 9801 2000 8000

DRAWING NO. S-20

REVISION R0


| S.NO | TYPE | WIDTH | HEIGHT | SILL LVL. | LINTEL LVL. | LOCATIONS                 |
|------|------|-------|--------|-----------|-------------|---------------------------|
| 1    | D1   | 1000  | 2400   | +0.00     | +2.400      | UNIT ENTRANCE             |
| 2    | D1A  | 1200  | 2400   | +0.00     | +2.400      | UNIT ENTRANCE (PENTHOUSE) |
| 3    | D2   | 2000  | 2100   | +0.00     | +2.100      | BED ROOM                  |
| 4    | D3   | 800   | 2100   | +0.00     | +2.100      | TOILET                    |
| 5    | D4   | 1000  | 2100   | +0.00     | +2.100      | TOILET                    |
| 6    | D5   | 1000  | 2100   | +0.00     | +2.100      | TOILET                    |
| 7    | D6   | 1000  | 2100   | +0.00     | +2.100      | TOILET                    |
| 8    | D7   | 1000  | 2100   | +0.00     | +2.100      | TOILET                    |
| 9    | D8   | 1000  | 2100   | +0.00     | +2.100      | TOILET                    |
| 10   | D9   | 1000  | 2100   | +0.00     | +2.100      | TOILET                    |
| 11   | D10  | 1000  | 2100   | +0.00     | +2.100      | TOILET                    |
| 12   | D11  | 1000  | 2100   | +0.00     | +2.100      | TOILET                    |
| 13   | D12  | 1000  | 2100   | +0.00     | +2.100      | TOILET                    |
| 14   | D13  | 1000  | 2100   | +0.00     | +2.100      | TOILET                    |
| 15   | D14  | 1000  | 2100   | +0.00     | +2.100      | TOILET                    |
| 16   | D15  | 1000  | 2100   | +0.00     | +2.100      | TOILET                    |
| 17   | D16  | 1000  | 2100   | +0.00     | +2.100      | TOILET                    |
| 18   | D17  | 1000  | 2100   | +0.00     | +2.100      | TOILET                    |
| 19   | D18  | 1000  | 2100   | +0.00     | +2.100      | TOILET                    |
| 20   | D19  | 1000  | 2100   | +0.00     | +2.100      | TOILET                    |
| 21   | D20  | 1000  | 2100   | +0.00     | +2.100      | TOILET                    |
| 22   | D21  | 1000  | 2100   | +0.00     | +2.100      | TOILET                    |

Digitally signed by AMIT VARMA  
Date: 2023.04.18  
15:55:14 +05'30'

Digitally signed by Lal Singh  
Date: 2023.04.21  
14:18:31 +05'30'

Digitally signed by Sudheer Kumar  
Date: 2023.05.01  
16:28:07 +05'30'

NOTE:- 13TH FLOOR IS OMITTED AND MARKED AS 12TH (A) FLOOR

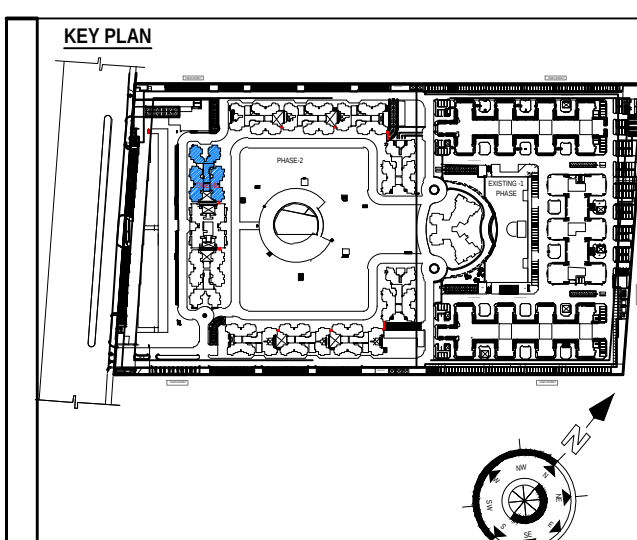

SUBMISSION DRAWING  
OWNER  
FOR SAM INDIA ABHIMANYU HOUSING

PROJECT  
PROPOSED GROUP HOUSING FOR SAM INDIA ABHIMANYU HOUSING AT PLOT NO. GH-02, SECTOR-16-C, GREATER NOIDA, G.B. NAGAR, U.P.

DATE: 06-03-2023  
PROJECT INCHARGE: BALRAJ SINGH  
SCALE: 1:100  
DEALT BY: ABDESH JHA  
APPROVED BY: YISHAL SHARMA

DRAWING TITLE: 3RD TO 17TH, 19TH TO 26TH & 28TH TO 31ST FLOOR PLAN (TYPICAL)


TOWER - B1

ARCHITECTS

Confluence

6: 421 NEW FRIENDS COLONY, K-9, NERGA, INDIA  
P: +91-11-4561788  
E: confluence@confluence.com  
M: 9801 2001 2000

DRAWING NO. S-21  
REVISION R0

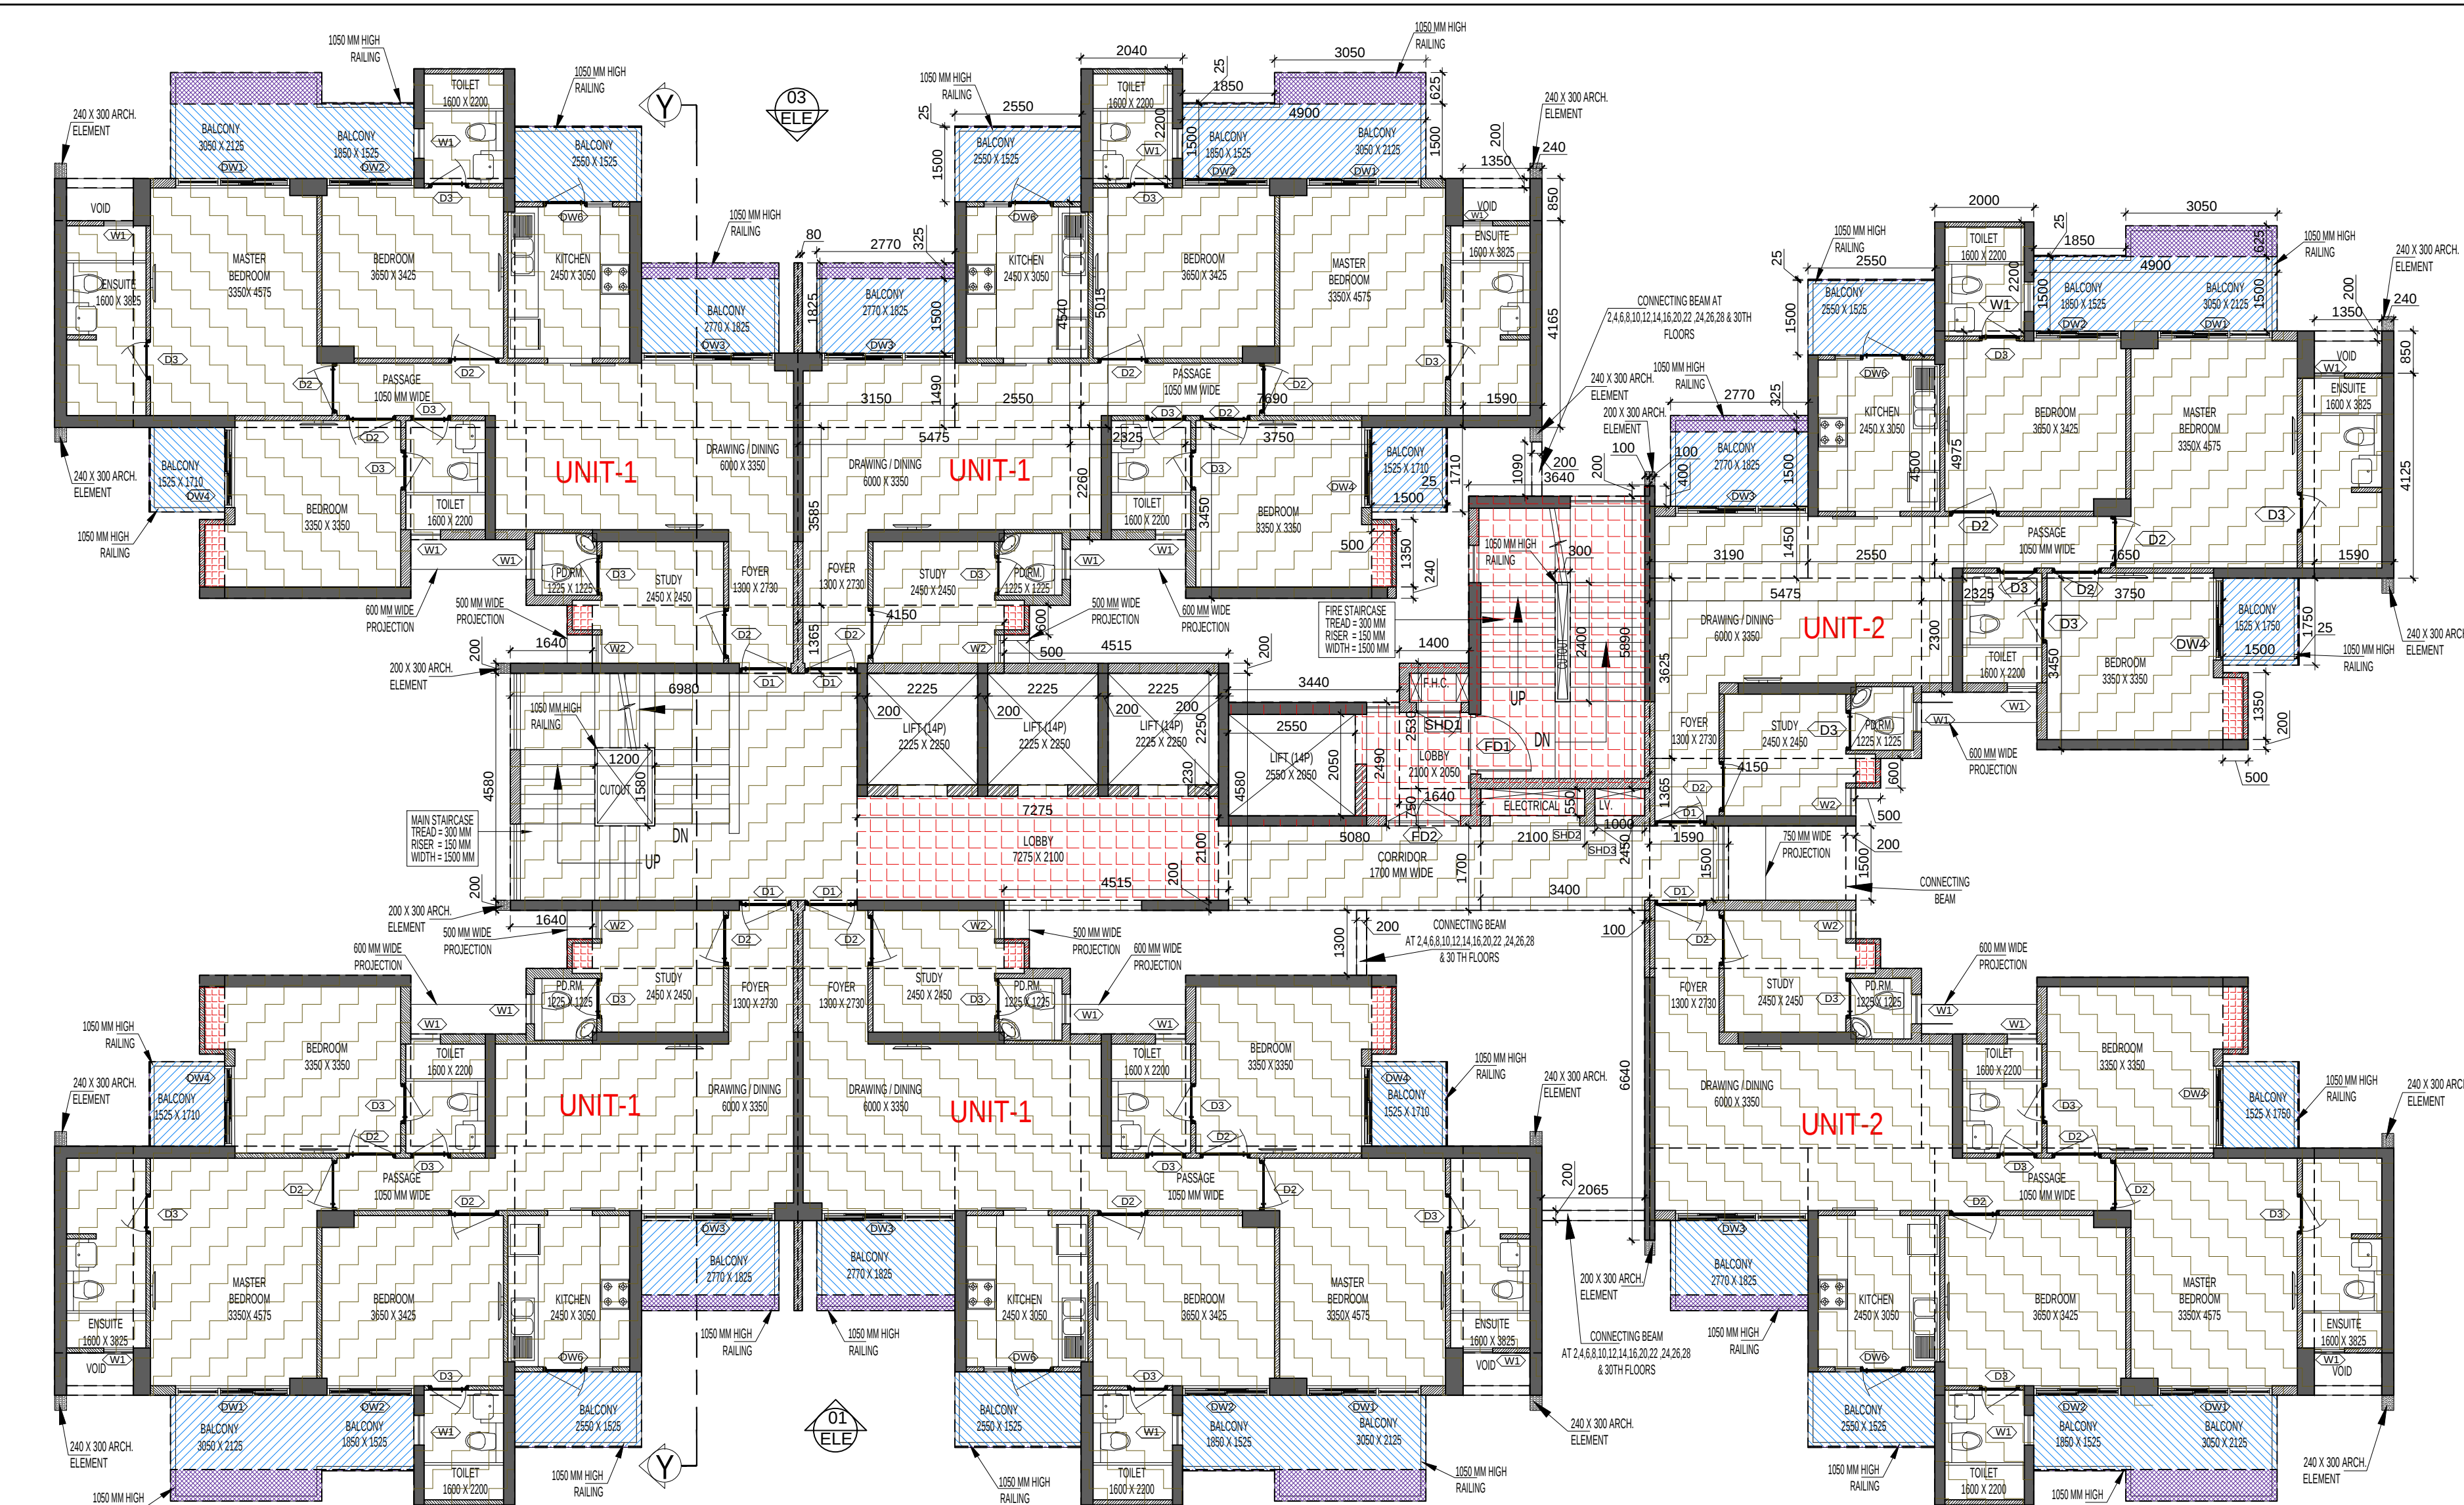

3RD TO 17TH, 19TH TO 26TH & 28TH TO 31ST FLOOR PLAN (TYPICAL)


| TOTAL F.A.R. AREA AT 3,5,7,9,11,13,15,17,19,21,23,25,29 & 31ST FLOOR PLAN (TYPICAL) |                            |             |           |
|-------------------------------------------------------------------------------------|----------------------------|-------------|-----------|
| S.NO.                                                                               | PARTICULARS                | AREA (SQMT) |           |
| 1                                                                                   | F.A.R. AREA OF UNIT - 1    | 110.911     | = 443.643 |
| 2                                                                                   | F.A.R. AREA OF UNIT - 2    | 110.289     | = 220.537 |
| 3                                                                                   | F.A.R. AREA OF CIRCULATION | 55.104      | = 55.104  |
| TOTAL F.A.R. AREA                                                                   |                            |             | = 719.284 |

| TOTAL F.A.R. AREA AT 4,6,8,10,12,14,16,20,22,24,26,28 & 30 FLOOR PLAN (TYPICAL) |                                     |             |           |
|---------------------------------------------------------------------------------|-------------------------------------|-------------|-----------|
| S.NO.                                                                           | PARTICULARS                         | AREA (SQMT) |           |
| 1                                                                               | F.A.R. AREA OF UNIT - 1             | 110.911     | = 443.643 |
| 2                                                                               | F.A.R. AREA OF UNIT - 2             | 110.289     | = 220.537 |
| 3                                                                               | F.A.R. AREA OF CIRCULATION          | 55.104      | = 55.104  |
| 4                                                                               | F.A.R. AREA OF CONNECTING BEAM AREA | 0.891       | = 0.891   |
| TOTAL F.A.R. AREA                                                               |                                     |             | = 720.175 |

| TOTAL NON F.A.R. AREA AT 3RD TO 17TH, 19TH TO 26TH & 28TH TO 31ST FLOOR PLAN (TYPICAL) |        |   |                       |
|----------------------------------------------------------------------------------------|--------|---|-----------------------|
| UNIT-1                                                                                 | UNIT-2 |   |                       |
| 20.114                                                                                 | X      | 4 | = 80.456              |
| 20.175                                                                                 | X      | 2 | = 40.350              |
| TOTAL BALCONY AREA (A)                                                                 |        |   | = 120.806             |
| NON F.A.R. AREA CALCULATION OF ARCHITECTURAL ELEMENTS                                  |        |   |                       |
| Z1                                                                                     | 12     | X | 0.240 X 0.300 = 0.072 |
| Z2                                                                                     | 4      | X | 0.200 X 0.300 = 0.060 |
| TOTAL AREA OF ARCHITECTURAL ELEMENTS (B)                                               |        |   | = 1.104               |
| TOTAL NON F.A.R. AREA C = (A + B)                                                      |        |   | = 121.912             |

AREA LEGEND:-

- F.A.R. AREA
- 15% SERVICES AREA
- NON F.A.R. AREA
- COUNTED IN 1/4 F.A.R. AREA

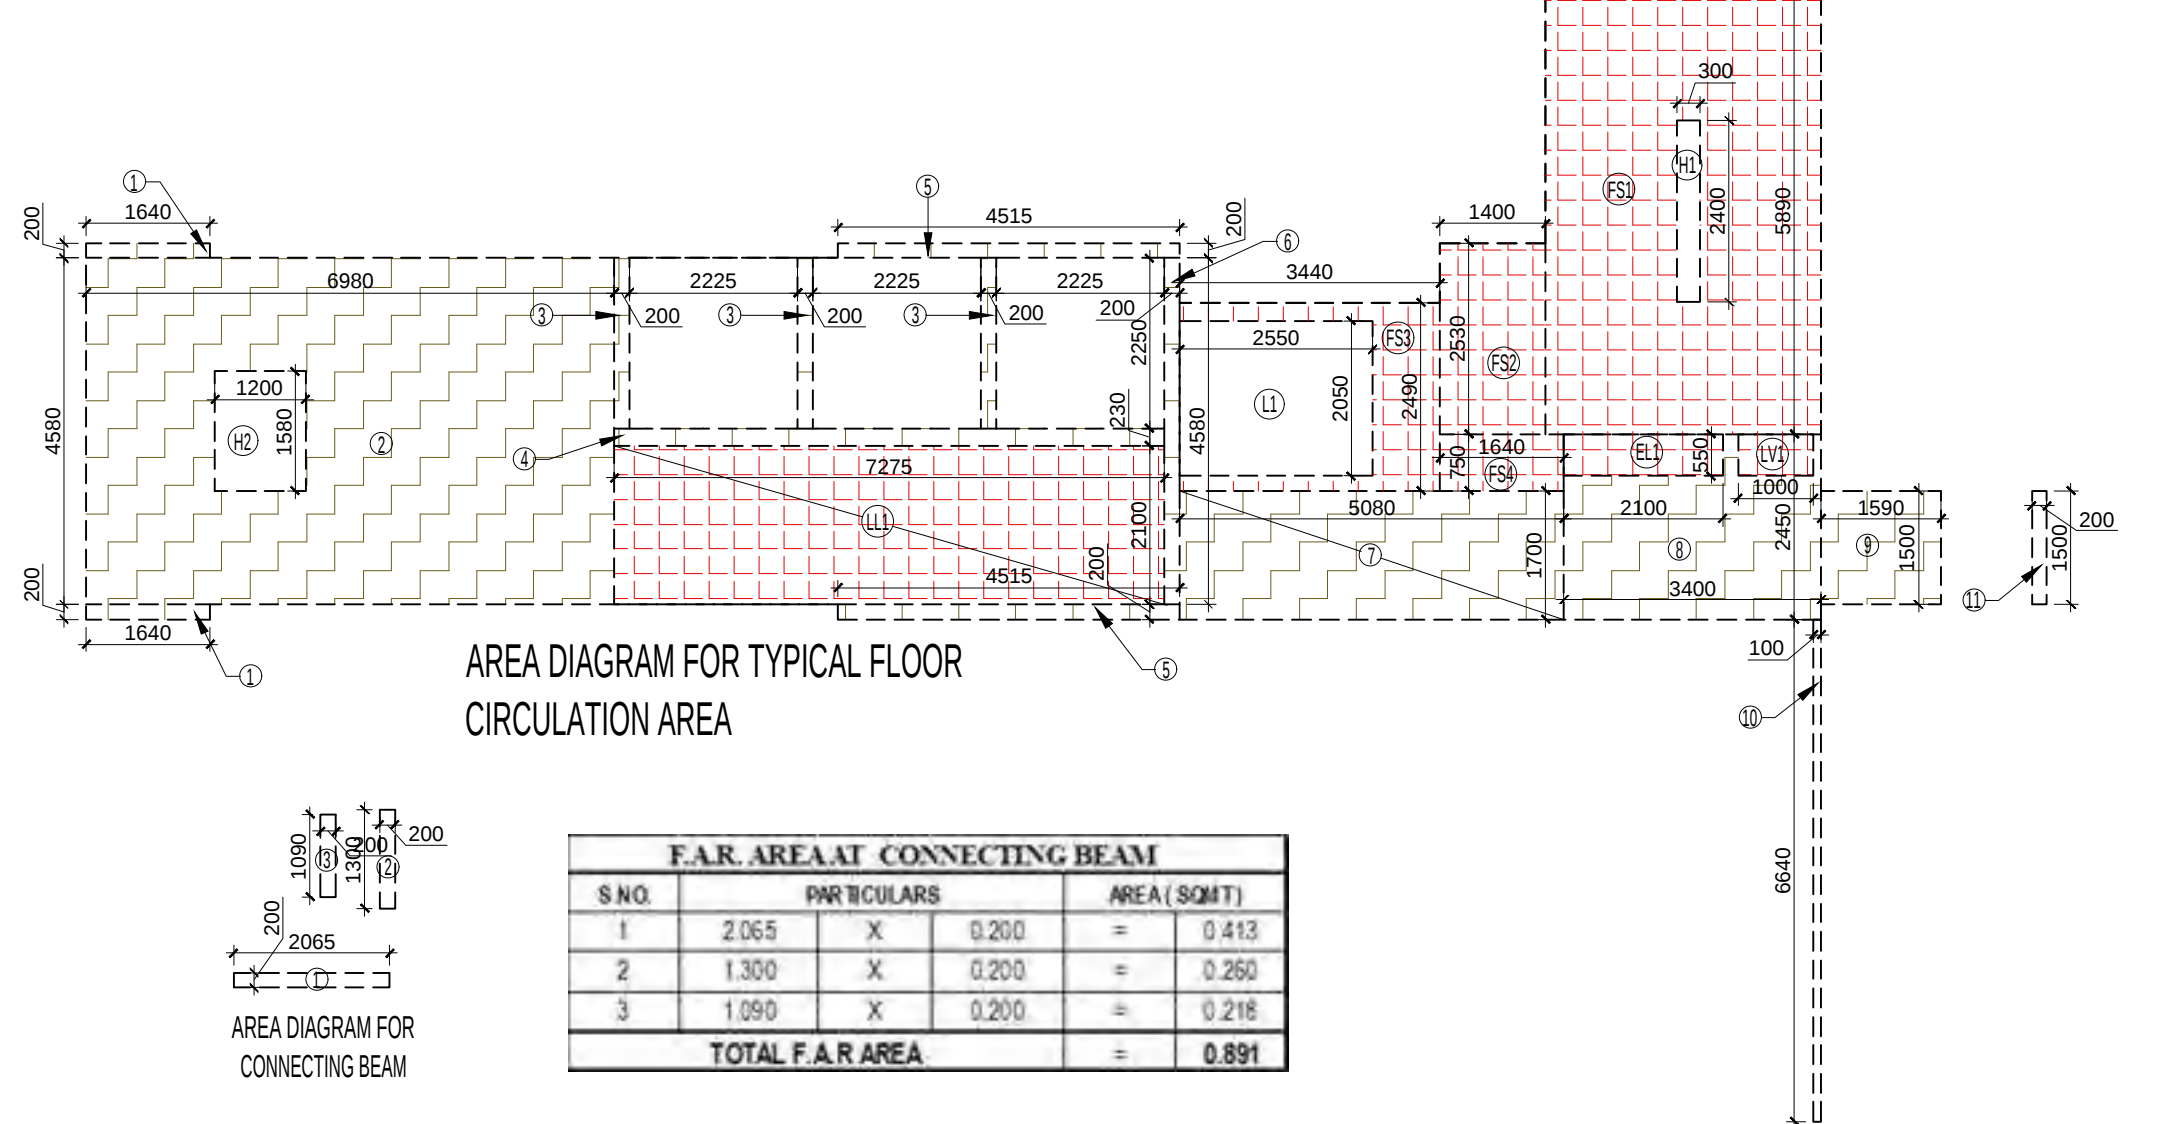

AREA DIAGRAM FOR TYPICAL FLOOR CIRCULATION AREA

| F.A.R. COVERED AREA CALCULATION FOR UNIT - 2 |             |             |                |
|----------------------------------------------|-------------|-------------|----------------|
| S.NO.                                        | PARTICULARS | AREA (SQMT) |                |
| 1                                            | 4.150       | X           | 1.365 = 5.665  |
| 2                                            | 5.475       | X           | 3.625 = 19.847 |
| 3                                            | 3.150       | X           | 1.450 = 4.568  |
| 4                                            | 0.100       | X           | 0.400 = 0.040  |
| 5                                            | 2.550       | X           | 4.500 = 11.475 |
| 6                                            | 2.800       | X           | 2.200 = 6.160  |
| 7                                            | 7.850       | X           | 4.975 = 38.959 |
| 8                                            | 1.350       | X           | 0.200 = 0.270  |
| 9                                            | 0.240       | X           | 0.850 = 0.204  |
| 10                                           | 1.550       | X           | 4.125 = 6.359  |
| 11                                           | 2.325       | X           | 2.300 = 5.348  |
| 12                                           | 3.750       | X           | 3.450 = 12.938 |
| 13                                           | 0.500       | X           | 0.200 = 0.100  |
| UNIT FAR AREA = (A)                          |             |             | = 109.529      |
| 1/4 F.A.R. AREA OF BALCONY                   |             |             |                |
| R1                                           | 0.025       | X           | 1.750 = 0.044  |
| R2                                           | 3.050       | X           | 0.825 = 2.506  |
| R3                                           | 1.850       | X           | 0.025 = 0.046  |
| R4                                           | 2.550       | X           | 0.025 = 0.064  |
| R5                                           | 2.770       | X           | 0.325 = 0.900  |
| TOTAL AREA                                   |             |             | = 2.959        |
| 1/4 BALCONY F.A.R. AREA (B)                  |             |             | = 0.740        |
| TOTAL UNIT F.A.R. AREA C = (A + B)           |             |             | = 110.269      |


| NON F.A.R. AREA OF BALCONY            |                               |   |               |
|---------------------------------------|-------------------------------|---|---------------|
| Y1                                    | 1.500                         | X | 1.750 = 2.625 |
| Y2                                    | 4.500                         | X | 1.500 = 6.750 |
| Y3                                    | 2.550                         | X | 1.500 = 3.825 |
| Y4                                    | 2.770                         | X | 1.500 = 4.155 |
| 3/4 AREA OF BALCONY (2.959 - 0.740)   |                               |   | = 2.219       |
| TOTAL BALCONY AREA = (D)              |                               |   | = 20.175      |
| 15% SERVICES AREA OF UNIT (CUPBOARDS) |                               |   |               |
| C1                                    | 0.500                         | X | 0.600 = 0.300 |
| C2                                    | 0.500                         | X | 1.350 = 0.675 |
| TOTAL 15% SERVICES AREA OF UNIT (E)   |                               |   | = 0.975       |
| COVERAGE AREA FOR UNIT = (C + D + E)  |                               |   |               |
| 1                                     | TOTAL UNIT F.A.R. AREA (C)    |   | = 110.269     |
| 2                                     | NON F.A.R. AREA OF UNIT (D)   |   | = 20.175      |
| 3                                     | 15% SERVICES AREA OF UNIT (E) |   | = 0.975       |
| TOTAL UNIT COVERAGE AREA              |                               |   | = 131.419     |

| F.A.R. COVERED AREA CALCULATION FOR UNIT - 1 |             |             |                |
|----------------------------------------------|-------------|-------------|----------------|
| S.NO.                                        | PARTICULARS | AREA (SQMT) |                |
| 1                                            | 4.150       | X           | 1.365 = 5.665  |
| 2                                            | 5.475       | X           | 3.625 = 19.847 |
| 3                                            | 3.150       | X           | 1.450 = 4.568  |
| 4                                            | 0.080       | X           | 3.625 = 0.290  |
| 5                                            | 2.550       | X           | 4.500 = 11.475 |
| 6                                            | 2.040       | X           | 2.200 = 4.488  |
| 7                                            | 7.850       | X           | 4.975 = 38.959 |
| 8                                            | 1.350       | X           | 0.200 = 0.270  |
| 9                                            | 0.240       | X           | 0.850 = 0.204  |
| 10                                           | 1.550       | X           | 4.125 = 6.359  |
| 11                                           | 2.325       | X           | 2.300 = 5.348  |
| 12                                           | 3.750       | X           | 3.450 = 12.938 |
| 13                                           | 0.500       | X           | 0.240 = 0.120  |
| UNIT FAR AREA = (A)                          |             |             | = 110.171      |
| 1/4 F.A.R. AREA OF BALCONY                   |             |             |                |
| R1                                           | 0.025       | X           | 1.710 = 0.043  |
| R2                                           | 3.050       | X           | 0.825 = 2.506  |
| R3                                           | 1.850       | X           | 0.025 = 0.046  |
| R4                                           | 2.550       | X           | 0.025 = 0.064  |
| R5                                           | 2.770       | X           | 0.325 = 0.900  |
| TOTAL AREA                                   |             |             | = 2.959        |
| 1/4 BALCONY F.A.R. AREA (B)                  |             |             | = 0.740        |
| TOTAL UNIT F.A.R. AREA C = (A + B)           |             |             | = 110.911      |

| NON F.A.R. AREA OF BALCONY            |                               |   |               |
|---------------------------------------|-------------------------------|---|---------------|
| Y1                                    | 1.500                         | X | 1.710 = 2.565 |
| Y2                                    | 4.500                         | X | 1.500 = 6.750 |
| Y3                                    | 2.550                         | X | 1.500 = 3.825 |
| Y4                                    | 2.770                         | X | 1.500 = 4.155 |
| 3/4 AREA OF BALCONY (2.959 - 0.740)   |                               |   | = 2.219       |
| TOTAL BALCONY AREA = (D)              |                               |   | = 20.114      |
| 15% SERVICES AREA OF UNIT (CUPBOARDS) |                               |   |               |
| C1                                    | 0.500                         | X | 0.600 = 0.300 |
| C2                                    | 0.500                         | X | 1.350 = 0.675 |
| TOTAL 15% SERVICES AREA OF UNIT (E)   |                               |   | = 0.975       |
| COVERAGE AREA FOR UNIT = (C + D + E)  |                               |   |               |
| 1                                     | TOTAL UNIT F.A.R. AREA (C)    |   | = 110.911     |
| 2                                     | NON F.A.R. AREA OF UNIT (D)   |   | = 20.114      |
| 3                                     | 15% SERVICES AREA OF UNIT (E) |   | = 0.975       |
| TOTAL UNIT COVERAGE AREA              |                               |   | = 132.000     |

| F.A.R. COVERED AREA CALCULATION FOR CIRCULATION AREA |             |             |                       |
|------------------------------------------------------|-------------|-------------|-----------------------|
| S.NO.                                                | PARTICULARS | AREA (SQMT) |                       |
| 1                                                    | 2           | X           | 1.640 X 0.200 = 0.328 |
| 2                                                    | 6.580       | X           | 4.580 = 30.168        |
| 3                                                    | 0.200       | X           | 2.250 = 0.450         |
| 4                                                    | 7.275       | X           | 0.230 = 1.673         |
| 5                                                    | 4.515       | X           | 0.200 = 0.903         |
| 6                                                    | 0.200       | X           | 4.580 = 0.916         |
| 7                                                    | 5.080       | X           | 1.700 = 8.636         |
| 8                                                    | 3.400       | X           | 2.450 = 8.330         |
| 9                                                    | 1.580       | X           | 1.800 = 2.844         |
| 10                                                   | 0.100       | X           | 6.640 = 0.664         |
| 11                                                   | 0.200       | X           | 1.500 = 0.300         |
| 12                                                   | 0.100       | X           | 0.200 = 0.020         |
| TOTAL AREA (A)                                       |             |             | = 58.765              |
| AREA SUBTRACTION                                     |             |             |                       |
| H2                                                   | 1.200       | X           | 1.580 = 1.896         |
| EL1                                                  | 2.100       | X           | 0.550 = 1.155         |
| LV1                                                  | 1.000       | X           | 0.550 = 0.550         |
| TOTAL (B)                                            |             |             | = 3.601               |
| TOTAL F.A.R. AREA CORRIDOR C = (A - B)               |             |             | = 55.104              |

| CORRIDOR AREA CALCULATION TOWARDS 15% SERVICES AREA               |             |             |                       |
|-------------------------------------------------------------------|-------------|-------------|-----------------------|
| S.NO.                                                             | PARTICULARS | AREA (SQMT) |                       |
| FIRE TOWER AREA                                                   |             |             |                       |
| FS1                                                               | 3.640       | X           | 5.880 = 21.440        |
| FS2                                                               | 1.400       | X           | 2.530 = 3.542         |
| FS3                                                               | 3.440       | X           | 2.450 = 8.426         |
| FS4                                                               | 1.640       | X           | 0.750 = 1.230         |
| LIFT LOBBY                                                        |             |             |                       |
| LL1                                                               | 7.275       | X           | 2.100 = 15.278        |
| ELECTRICAL SHAFT                                                  |             |             |                       |
| EL1                                                               | 2.100       | X           | 0.550 = 1.155         |
| LV SHAFT                                                          |             |             |                       |
| LV1                                                               | 1.000       | X           | 0.550 = 0.550         |
| TOTAL CORRIDOR AREA CALCULATION TOWARDS 15% SERVICES AREA (A)     |             |             | = 51.760              |
| UNIT AREA CALCULATION TOWARDS 15% SERVICES AREA                   |             |             |                       |
| CUPBOARDS                                                         |             |             |                       |
| C1                                                                | 6           | X           | 0.500 X 0.600 = 0.300 |
| C2                                                                | 6           | X           | 0.500 X 1.350 = 0.675 |
| TOTAL UNIT AREA CALCULATION TOWARDS 15% SERVICES AREA (B)         |             |             | = 0.975               |
| TOTAL 15% SERVICES AREA (CORRIDOR AREA + UNIT AREA) = C = (A + B) |             |             | = 52.735              |
| AREA SUBTRACTION                                                  |             |             |                       |
| H1                                                                | 0.300       | X           | 2.400 = 0.720         |
| L1                                                                | 2.550       | X           | 2.050 = 5.228         |
| TOTAL AREA (D)                                                    |             |             | = 5.948               |
| TOTAL 15% SERVICES AREA E = (C - D)                               |             |             | = 46.787              |

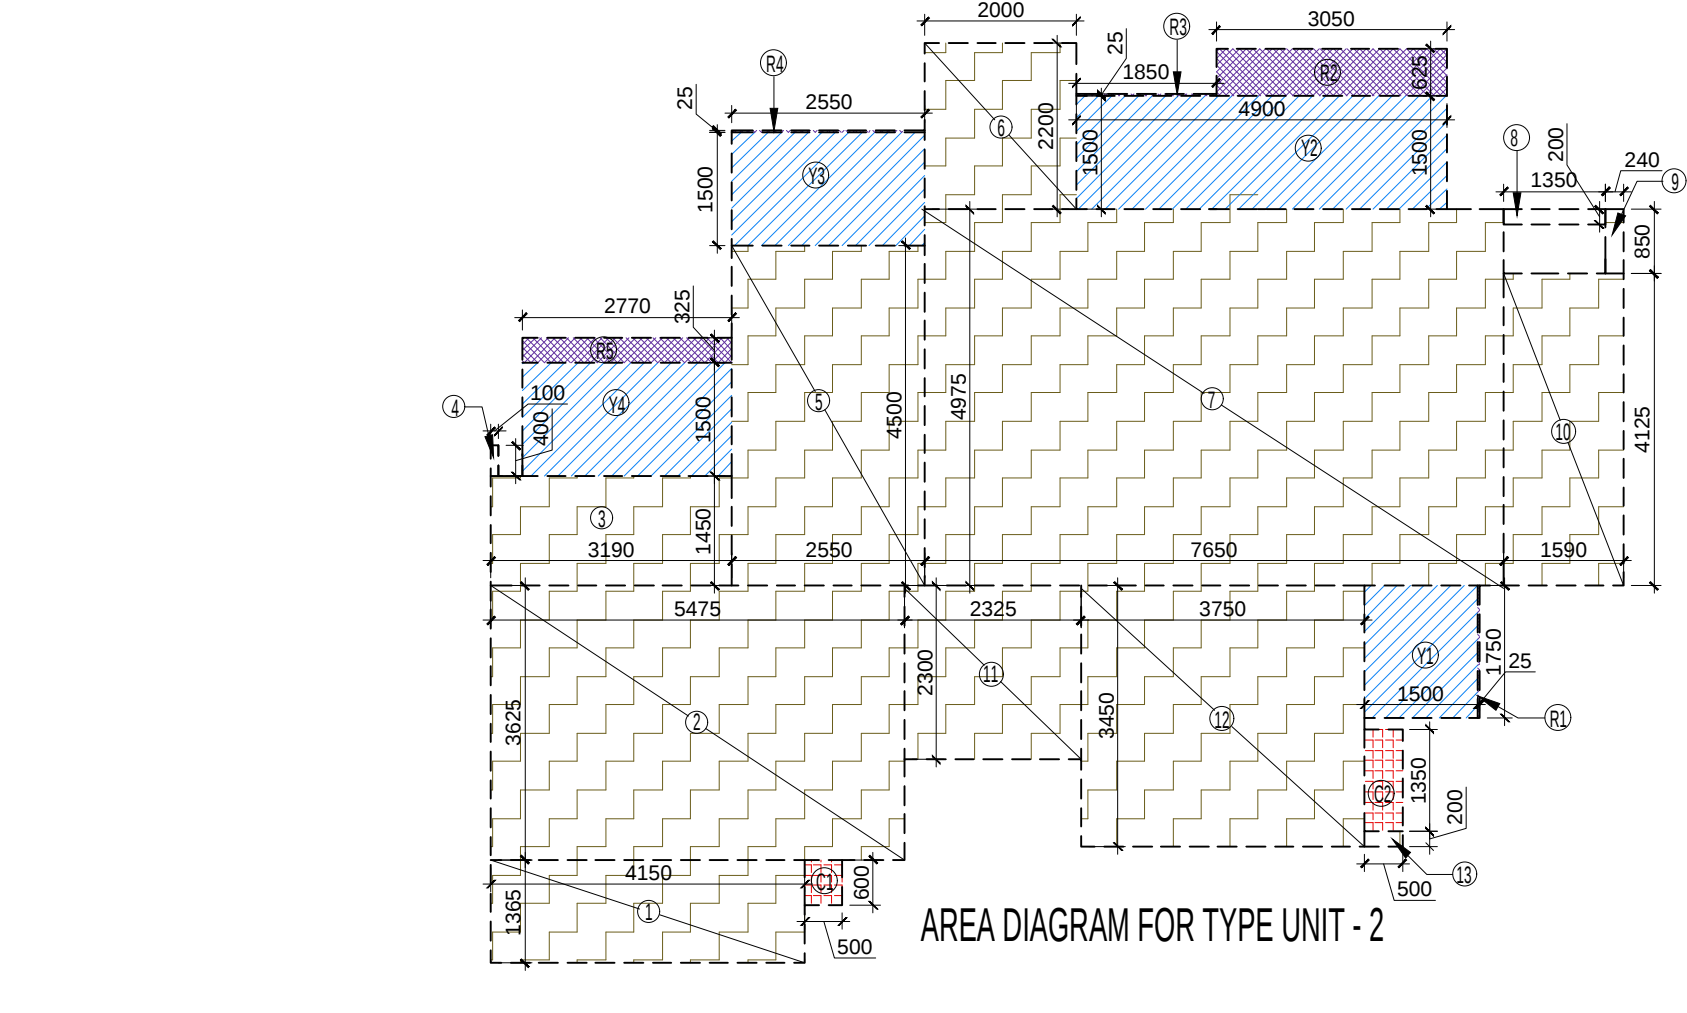

AREA DIAGRAM FOR TYPE UNIT - 2

DOORS & WINDOWS OPENING SCHEDULE FOR TYPICAL FLOOR


| S.NO. | TYPE | WIDTH | HEIGHT | SILL LVL. | LINTEL LVL. | LOCATION                  |
|-------|------|-------|--------|-----------|-------------|---------------------------|
| 1     | D1A  | 1000  | 2000   | +0.00     | +2.400      | UNIT ENTRANCE             |
| 2     | D1A  | 1200  | 2400   | +0.00     | +2.400      | UNIT ENTRANCE (PENTHOUSE) |
| 3     | D2   | 1000  | 2100   | +0.00     | +2.100      | BED ROOM                  |
| 4     | D3   | 800   | 2100   | +0.00     | +2.100      | TOILET                    |
| 5     | D4   | 1000  | 2100   | +0.00     | +2.100      | STUDY                     |
| 6     | DW1  | 2300  | 2300   | +1.00     | +2.400      | BEDROOM                   |
| 7     | DW2  | 1700  | 2300   | +1.00     | +2.400      | BEDROOM                   |
| 8     | DW3  | 2070  | 2300   | +1.00     | +2.400      | DRAWING                   |
| 9     | DW4  | 1900  | 2300   | +1.00     | +2.400      | BEDROOM                   |
| 10    | DW5  | 1600  | 2300   | +1.00     | +2.400      | BEDROOM (PENTHOUSE)       |
| 11    | DW6  | 1600  | 2300   | +1.00     | +2.400      | KITCHEN (PENTHOUSE)       |
| 12    | DW7  | 1600  | 2300   | +1.00     | +2.400      | KITCHEN                   |
| 13    | DW8  | 1600  | 2300   | +1.00     | +2.400      | DRAWING (PENTHOUSE)       |
| 14    | DW9  | 1600  | 2300   | +1.00     | +2.400      | TOILET                    |
| 15    | W1   | 1600  | 1000   | +1.00     | +2.400      | STUDY                     |
| 16    | W2   | 1600  | 1000   | +1.00     | +2.400      | STUDY                     |
| 17    | W3   | 1600  | 1000   | +1.00     | +2.400      | STUDY                     |
| 18    | W4   | 1600  | 1000   | +1.00     | +2.400      | STUDY                     |
| 19    | W5   | 1600  | 1000   | +1.00     | +2.400      | STUDY                     |
| 20    | W6   | 1600  | 1000   | +1.00     | +2.400      | STUDY                     |
| 21    | W7   | 1600  | 1000   | +1.00     | +2.400      | STUDY                     |
| 22    | W8   | 1600  | 1000   | +1.00     | +2.400      | STUDY                     |

Digitally signed by AMIT VARMA  
Date: 2023.04.18  
16:22:50 +05'30'

Digitally signed by Lal Singh  
Date: 2023.04.21  
14:21:53 +05'30'

Digitally signed by Sudhee r Kumar  
Date: 2023.05.01  
16:30:05 +05'30'

NOTE:- 13TH FLOOR IS OMITTED AND MARKED AS 12TH (A) FLOOR

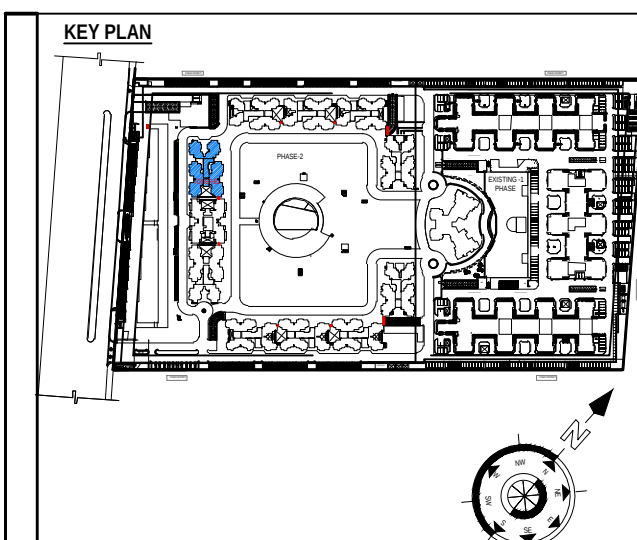

SUBMISSION DRAWING

OWNER

FOR SAM INDIA ABHIMANYU HOUSING

PROJECT

PROPOSED GROUP HOUSING FOR SAM INDIA ABHIMANYU HOUSING AT PLOT NO.GH-02, SECTOR -16-C, GREATER NOIDA, G.B. NAGAR, U.P.

DATE: 06-03-2023  
SCALE: 1:100  
DRAWING TITLE: 18TH & 27TH FLOOR PLAN ( REFUGE AREA )

TOWER - B1


ARCHITECTS

**Confluence**

8-421 NEW FRIENDS COLONY, KANUNDA, NOIDA  
PH: +91-11-45113008  
www.confluence.com  
Member of IIBC  
ISO: 9001:2008  
interiors

DRAWING NO. S-22

REVISION R0

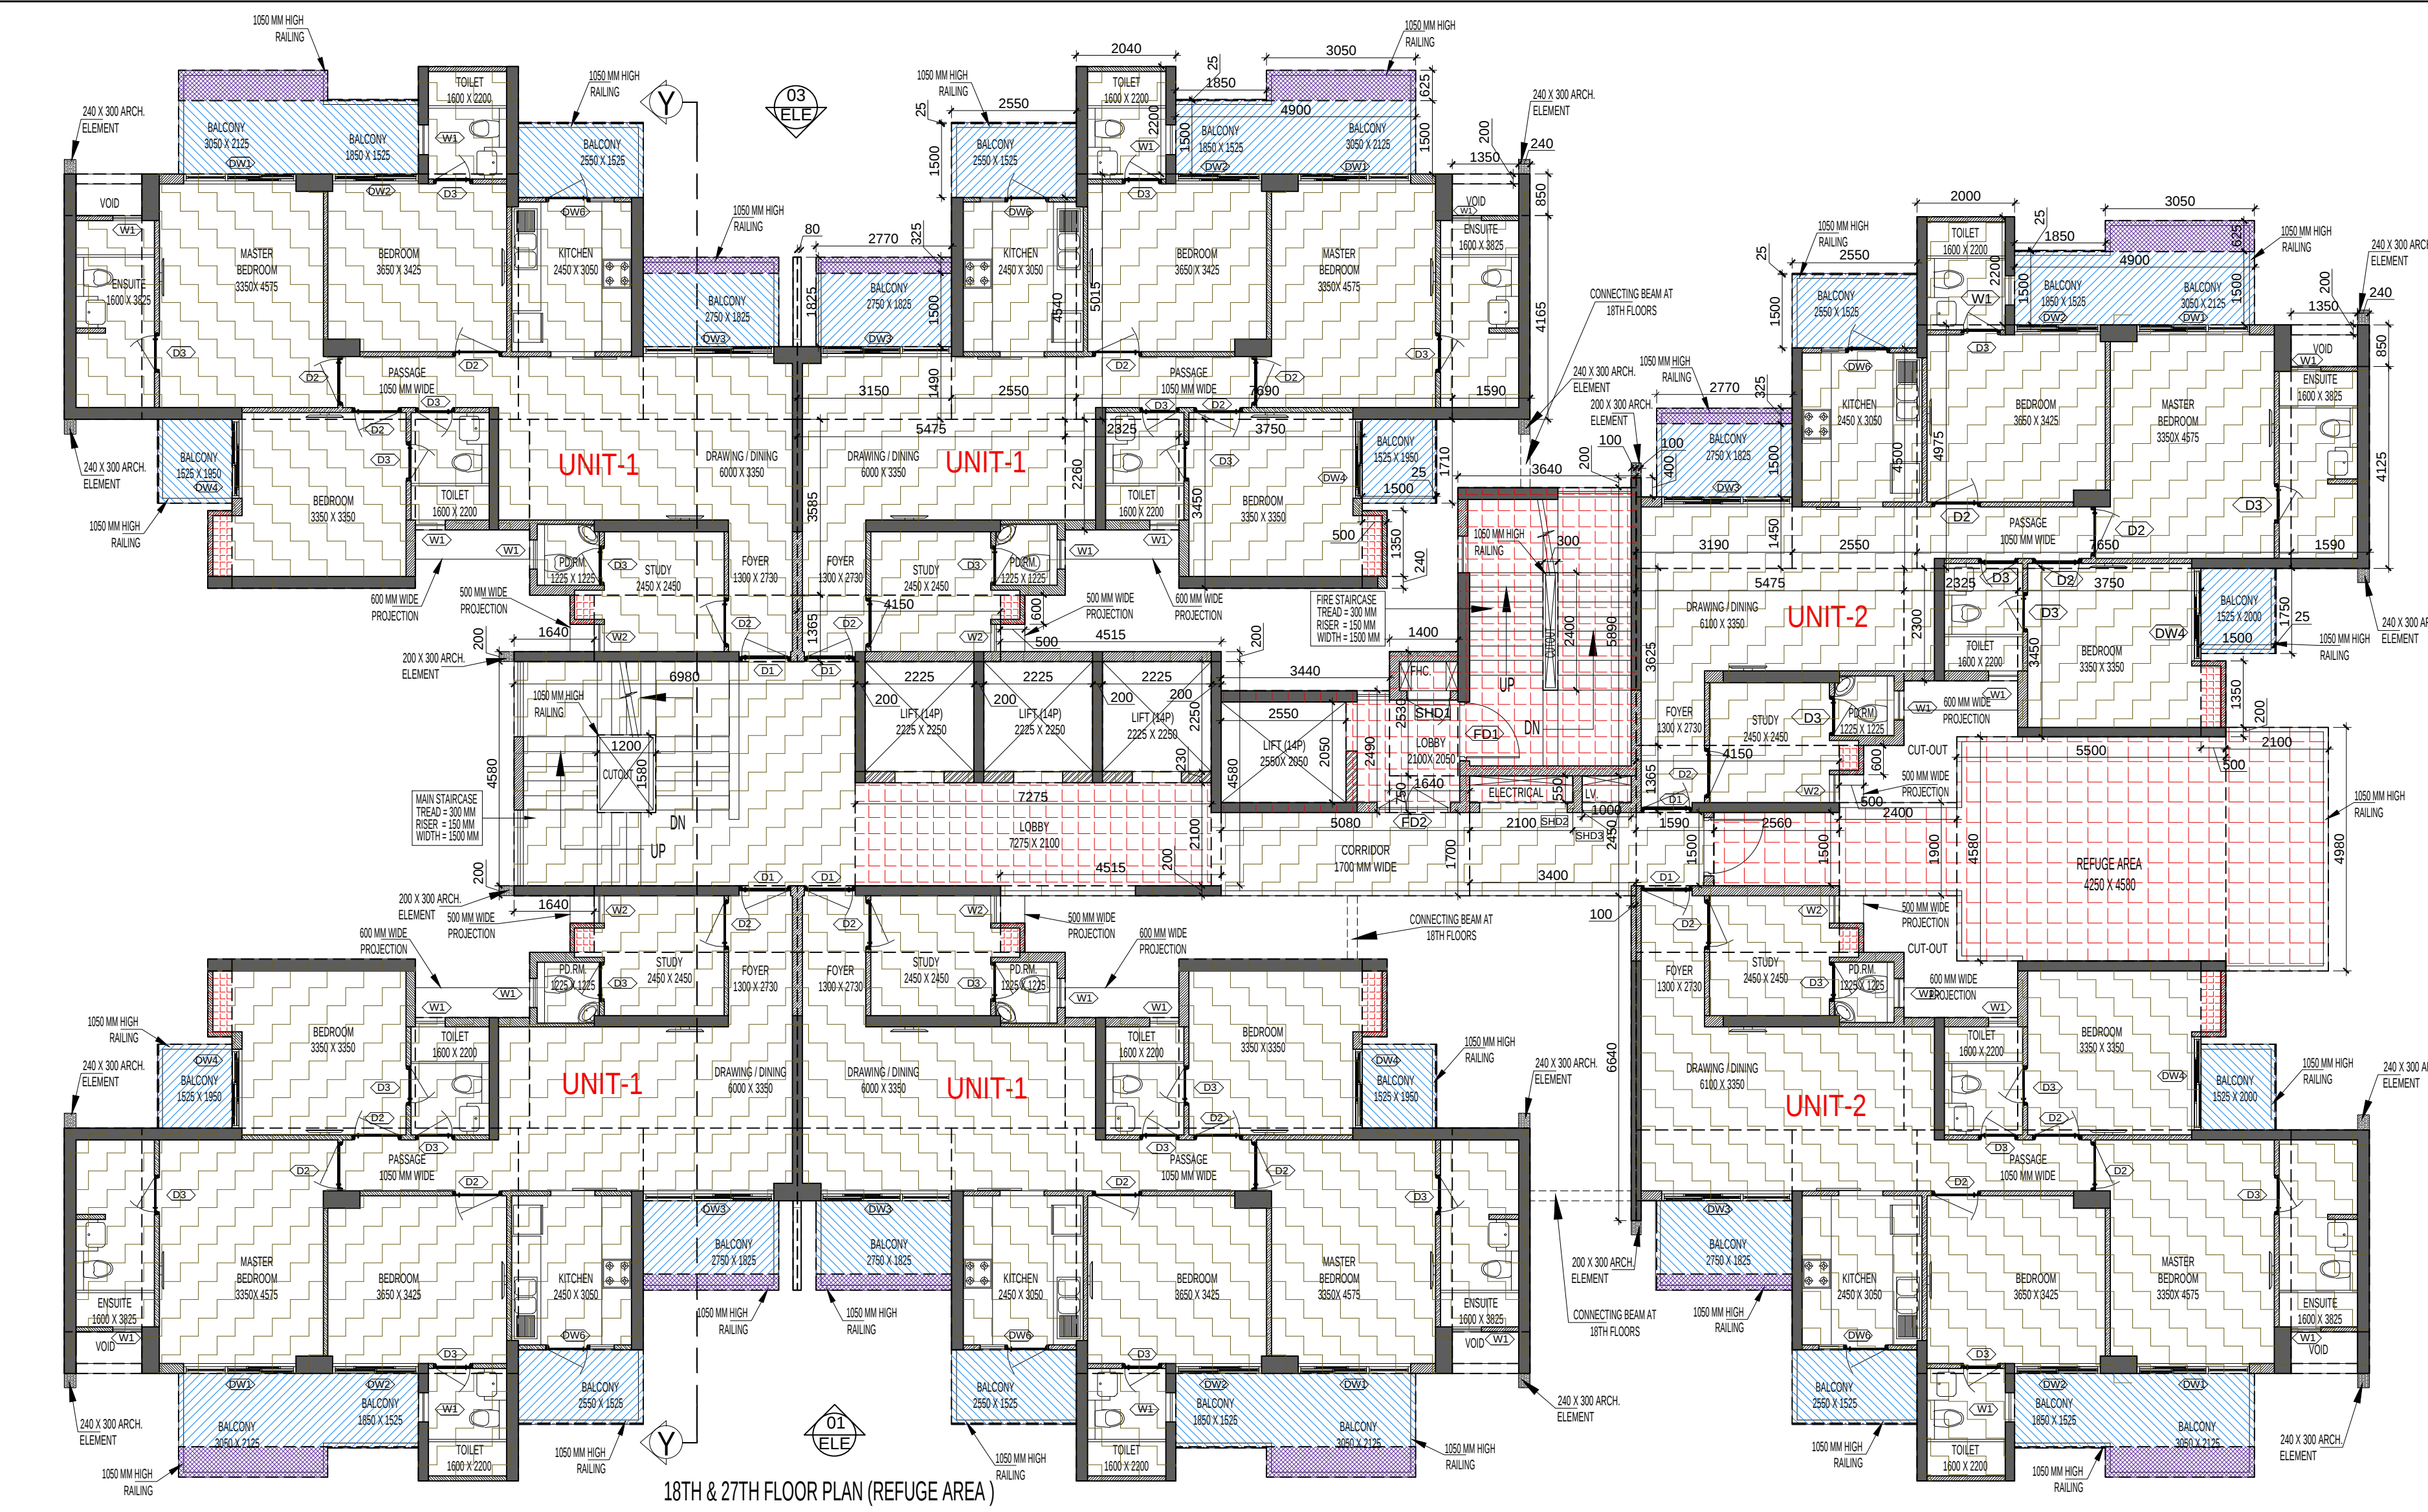

TOTAL F.A.R. AREA AT REFUGE 18 TH FLOOR

| S.NO. | PARTICULARS                         | AREA ( SQMT ) |
|-------|-------------------------------------|---------------|
| 1     | F.A.R. AREA OF UNIT - 1             | 443.643       |
| 2     | F.A.R. AREA OF UNIT - 2             | 220.537       |
| 3     | F.A.R. AREA OF CIRCULATION          | 54.804        |
| 4     | F.A.R. AREA OF CONNECTING BEAM AREA | 0.891         |
| 5     | TOTAL F.A.R. AREA                   | 719.875       |


TOTAL F.A.R. AREA AT REFUGE 27TH FLOOR

| S.NO. | PARTICULARS                | AREA ( SQMT ) |
|-------|----------------------------|---------------|
| 1     | F.A.R. AREA OF UNIT - 1    | 443.643       |
| 2     | F.A.R. AREA OF UNIT - 2    | 220.537       |
| 3     | F.A.R. AREA OF CIRCULATION | 54.804        |
| 4     | TOTAL F.A.R. AREA          | 718.984       |

| TOTAL NON F.A.R. AREA AT REFUGE (18 TH & 27TH) FLOOR  |    |        |       |   |       |         |
|-------------------------------------------------------|----|--------|-------|---|-------|---------|
| UNIT -1                                               |    | 20.114 | X     | 4 | =     | 80.458  |
| UNIT-2                                                |    | 20.175 | X     | 2 | =     | 40.350  |
| TOTAL BALCONY AREA(A)                                 |    |        |       |   | =     | 120.808 |
| NON F.A.R. AREA CALCULATION OF ARCHITECTURAL ELEMENTS |    |        |       |   |       |         |
| Z1                                                    | 12 | X      | 0.240 | X | 0.300 | = 0.864 |
| Z2                                                    | 4  | X      | 0.200 | X | 0.300 | = 0.240 |
| TOTAL AREA OF ARCHITECTURAL ELEMENTS (B)              |    |        |       |   | =     | 1.104   |
| TOTAL NONFAR. AREA C=(A+B)                            |    |        |       |   | =     | 121.912 |

AREA LEGEND:-

- F.A.R. AREA
- 15 % SERVICES AREA
- NON F.A.R. AREA
- COUNTED IN 1/4 F.A.R. AREA

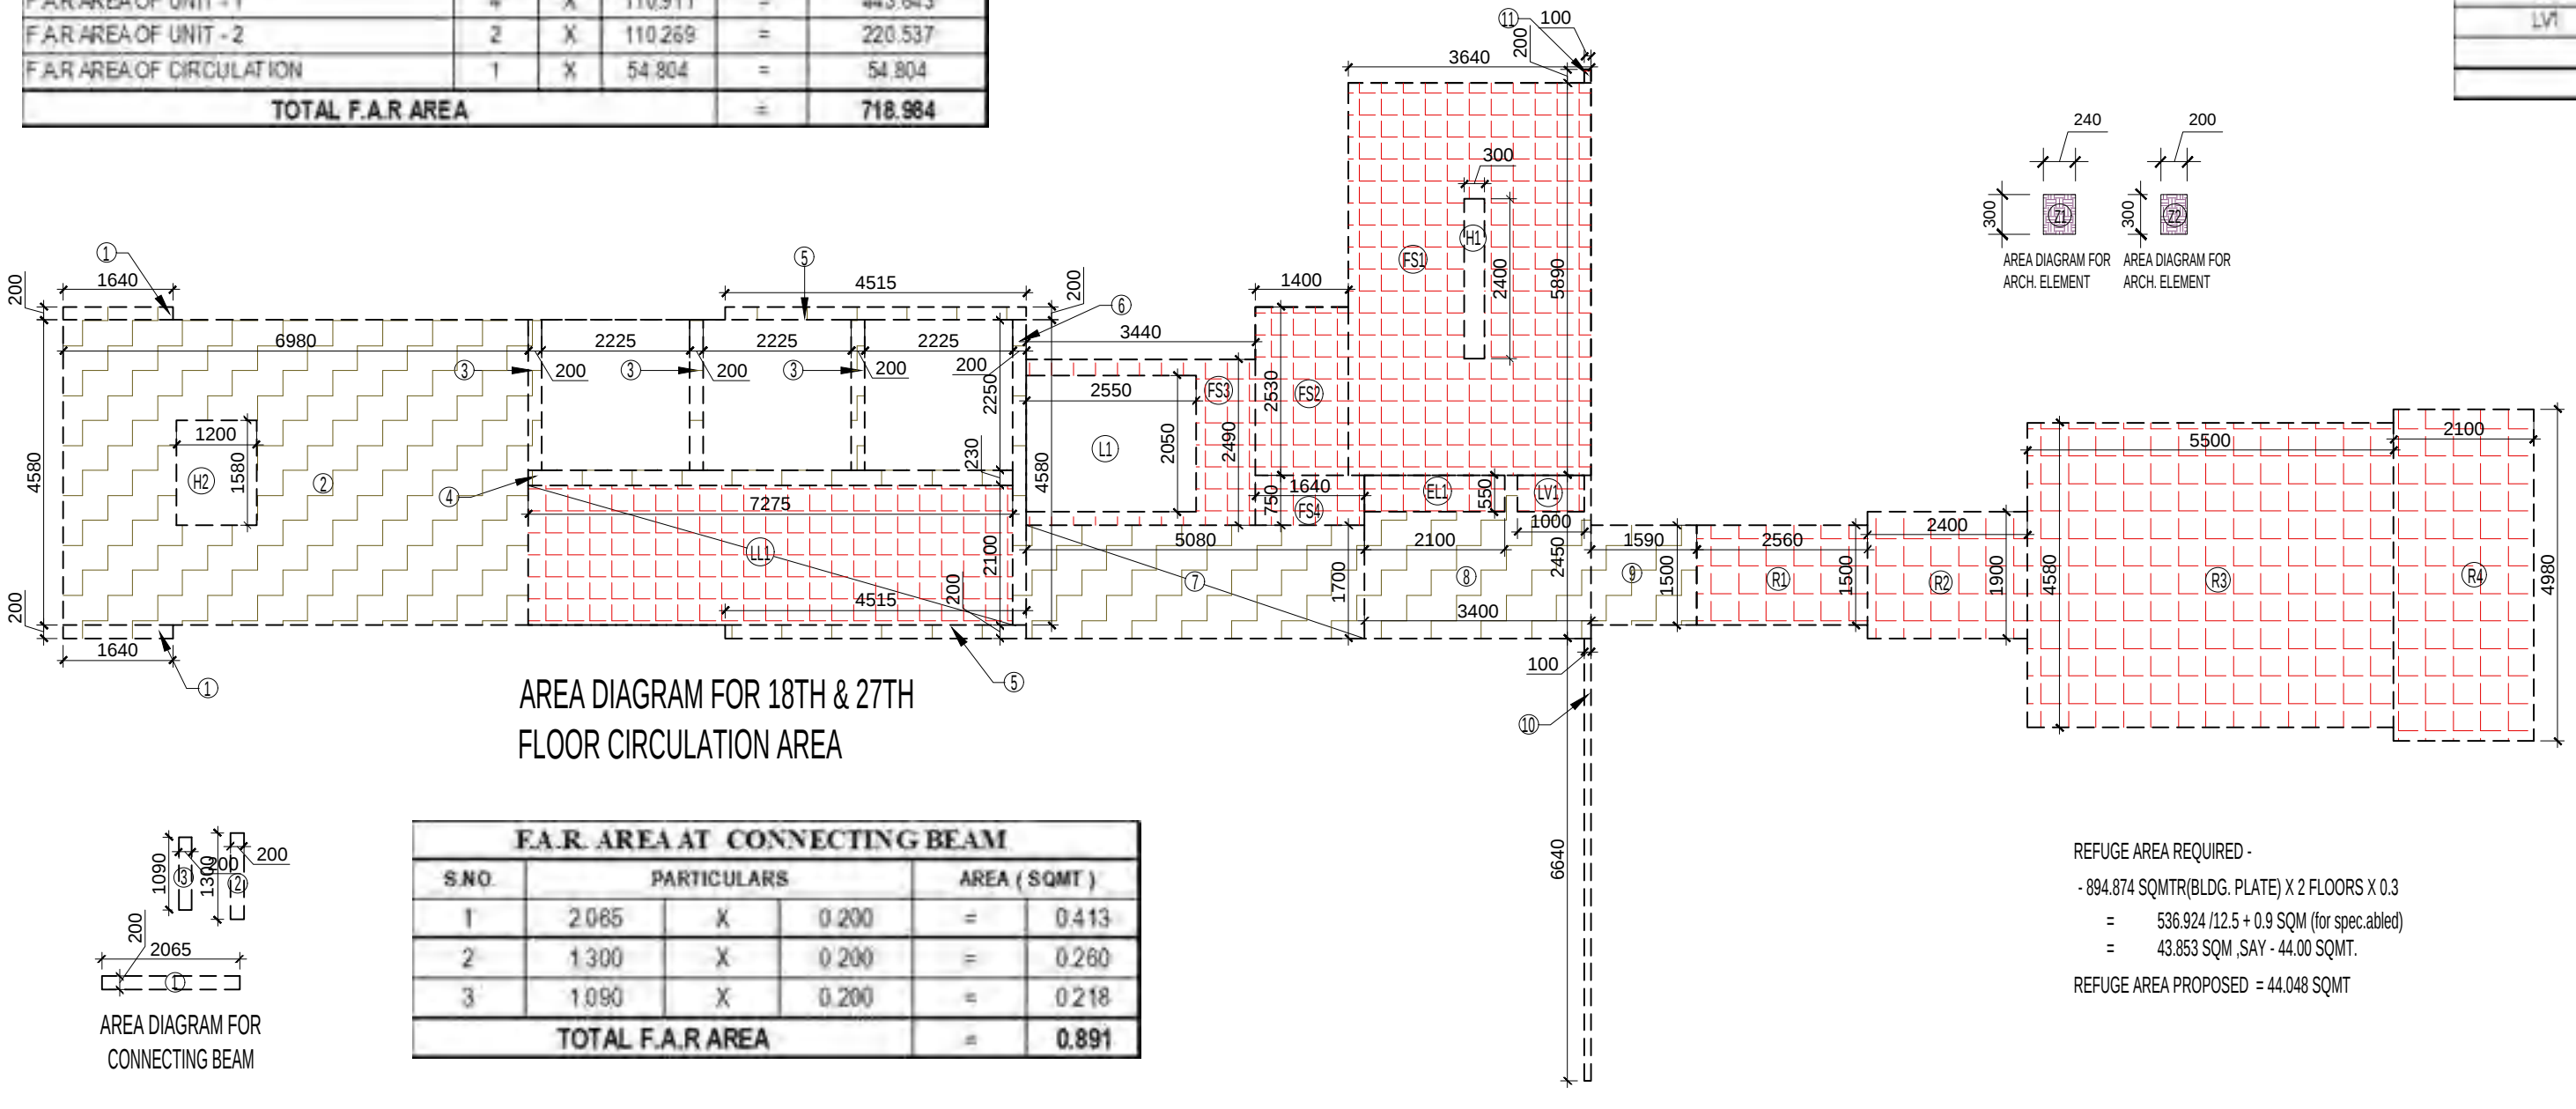

| F.A.R. AREA AT CONNECTING BEAM |             |   |       |               |       |
|--------------------------------|-------------|---|-------|---------------|-------|
| S.NO.                          | PARTICULARS |   |       | AREA ( SQMT ) |       |
| 1                              | 2.065       | X | 0.200 | =             | 0.413 |
| 2                              | 1.300       | X | 0.200 | =             | 0.260 |
| 3                              | 1.090       | X | 0.200 | =             | 0.218 |
| TOTAL F.A.R. AREA              |             |   |       | =             | 0.891 |

REFUGE AREA REQUIRED -  
- 884.874 SQM (B/LDG. PLATEY 2 FLOORS X 0.3  
= 536.924 (125 + 0.9 SQM (for spec. added)  
= 43.853 SQM. SAY - 44.00 SQM.

REFUGE AREA PROPOSED = 44.048 SQM

| F.A.R. COVERED AREA CALCULATION FOR CIRCULATION AREA |             |   |       |   |       |               |
|------------------------------------------------------|-------------|---|-------|---|-------|---------------|
| S.NO.                                                | PARTICULARS |   |       |   |       | AREA ( SQMT ) |
| 1                                                    | 2           | X | 1.540 | X | 0.200 | = 0.616       |
| 2                                                    |             |   | 6.980 | X | 4.530 | = 31.968      |
| 3                                                    | 3           | X | 0.200 | X | 2.250 | = 1.125       |
| 4                                                    |             |   | 7.216 | X | 0.230 | = 1.673       |
| 5                                                    | 2           | X | 4.315 | X | 0.200 | = 1.866       |
| 6                                                    |             |   | 0.200 | X | 4.560 | = 0.912       |
| 7                                                    |             |   | 5.880 | X | 1.700 | = 8.536       |
| 8                                                    |             |   | 3.400 | X | 2.450 | = 8.330       |
| 9                                                    |             |   | 1.550 | X | 1.500 | = 2.325       |
| 10                                                   |             |   | 0.160 | X | 6.640 | = 0.664       |
| 11                                                   |             |   | 0.100 | X | 6.200 | = 0.620       |
| TOTAL AREA (A)                                       |             |   |       |   |       | = 58.495      |
| AREA SUBTRACTION                                     |             |   |       |   |       |               |
| H2                                                   |             |   | 1.200 | X | 1.500 | = 1.800       |
| EL1                                                  |             |   | 2.100 | X | 0.550 | = 1.155       |
| LV1                                                  |             |   | 1.000 | X | 0.550 | = 0.550       |
| TOTAL (B)                                            |             |   |       |   |       | 3.501         |
| TOTAL F.A.R. AREA CORRIDOR C = (A - B)               |             |   |       |   |       | = 54.804      |


| CORRIDOR AREA CALCULATION TOWARDS 15 % SERVICES AREA             |             |   |       |   |             |           |
|------------------------------------------------------------------|-------------|---|-------|---|-------------|-----------|
| S.NO                                                             | PARTICULARS |   |       |   | AREA (SQMT) |           |
| FIRE TOWER AREA                                                  |             |   |       |   |             |           |
| FS1                                                              |             |   | 3.640 | X | 5.890       | = 21.440  |
| FS2                                                              |             |   | 1.400 | X | 2.530       | = 3.542   |
| FS3                                                              |             |   | 3.440 | X | 2.490       | = 8.568   |
| FS4                                                              |             |   | 1.640 | X | 0.750       | = 1.230   |
| LIFT LOBBY                                                       |             |   |       |   |             |           |
| LL1                                                              |             |   | 7.275 | X | 2.100       | = 15.278  |
| REFUGE AREA                                                      |             |   |       |   |             |           |
| R1                                                               |             |   | 2.580 | X | 1.300       | = 3.354   |
| R2                                                               |             |   | 2.400 | X | 1.900       | = 4.560   |
| R3                                                               |             |   | 5.900 | X | 4.350       | = 25.590  |
| R4                                                               |             |   | 2.100 | X | 4.380       | = 10.458  |
| ELECTRICAL SHAFT                                                 |             |   |       |   |             |           |
| EL1                                                              |             |   | 2.100 | X | 0.550       | = 1.155   |
| LV SHAFT                                                         |             |   |       |   |             |           |
| LV1                                                              |             |   | 1.000 | X | 0.550       | = 0.550   |
| TOTAL CORRIDOR AREA CALCULATION TOWARDS 15 % SERVICES AREA (A)   |             |   |       |   |             | = 95.808  |
| UNIT AREA CALCULATION TOWARDS 15 % SERVICES AREA                 |             |   |       |   |             |           |
| CUPBOARDS                                                        |             |   |       |   |             |           |
| C1                                                               | 6           | X | 0.500 | X | 0.600       | = 1.800   |
| C2                                                               | 6           | X | 0.500 | X | 1.350       | = 4.050   |
| TOTAL UNIT AREA CALCULATION TOWARDS 15 % SERVICES AREA (B)       |             |   |       |   |             | = 5.850   |
| TOTAL 15 % SERVICES AREA (CORRIDOR AREA + UNIT AREA) = C (A + B) |             |   |       |   |             | = 101.658 |
| AREA SUBTRACTION                                                 |             |   |       |   |             |           |
| H1                                                               |             |   | 0.930 | X | 2.400       | = 0.720   |
| L1                                                               |             |   | 7.550 | X | 2.050       | = 5.228   |
| TOTAL AREA (D)                                                   |             |   |       |   |             | = 5.948   |
| TOTAL 15 % SERVICES AREA E = (C - D)                             |             |   |       |   |             | = 95.710  |


| F.A.R. COVERED AREA CALCULATION FOR UNIT - 2 |             |   |       |             |         |
|----------------------------------------------|-------------|---|-------|-------------|---------|
| S.N.O.                                       | PARTICULARS |   |       | AREA (SQMT) |         |
| COVERED AREA                                 |             |   |       |             |         |
| 1                                            | 4.150       | X | 1.365 | =           | 5.665   |
| 2                                            | 5.475       | X | 3.625 | =           | 19.847  |
| 3                                            | 3.150       | X | 1.450 | =           | 4.568   |
| 4                                            | 0.100       | X | 0.400 | =           | 0.040   |
| 5                                            | 2.550       | X | 4.500 | =           | 11.475  |
| 6                                            | 2.000       | X | 2.200 | =           | 4.400   |
| 7                                            | 7.850       | X | 4.975 | =           | 38.969  |
| 8                                            | 1.350       | X | 0.200 | =           | 0.270   |
| 9                                            | 0.240       | X | 0.850 | =           | 0.204   |
| 10                                           | 1.590       | X | 4.125 | =           | 6.562   |
| 11                                           | 2.325       | X | 2.300 | =           | 5.348   |
| 12                                           | 3.750       | X | 3.450 | =           | 12.938  |
| 13                                           | 0.500       | X | 0.200 | =           | 0.100   |
| UNIT FAR AREA = (A)                          |             |   |       |             | 109.529 |
| 1/4 F.A.R. AREA OF BALCONY                   |             |   |       |             |         |
| R1                                           | 0.025       | X | 1.750 | =           | 0.044   |
| R2                                           | 3.050       | X | 0.625 | =           | 1.906   |
| R3                                           | 1.850       | X | 0.025 | =           | 0.046   |
| R4                                           | 2.550       | X | 0.025 | =           | 0.064   |
| R5                                           | 2.770       | X | 0.325 | =           | 0.900   |
| TOTAL AREA                                   |             |   |       |             | 2.999   |
| 1/4 BALCONY F.A.R. AREA (B)                  |             |   |       |             | 0.740   |
| TOTAL UNIT F.A.R. AREA C = (A+B)             |             |   |       |             | 110.269 |

|                                          |                                  |   |       |   |         |
|------------------------------------------|----------------------------------|---|-------|---|---------|
| NON F.A.R. AREA OF BALCONY               |                                  |   |       |   |         |
| Y1                                       | 1.500                            | X | 1.750 | = | 2.625   |
| Y2                                       | 4.500                            | X | 1.500 | = | 7.350   |
| Y3                                       | 2.550                            | X | 1.500 | = | 3.825   |
| Y4                                       | 2.770                            | X | 1.500 | = | 4.155   |
| 3/4 AREA OF BALCONY (2.989 - 0.740)      |                                  |   |       |   | = 2.220 |
| TOTAL BALCONY AREA = (D)                 |                                  |   |       |   | 20.175  |
|                                          |                                  |   |       |   |         |
| 15 % SERVICES AREA OF UNIT ( CUPBOARDS ) |                                  |   |       |   |         |
| C1                                       | 0.500                            | X | 0.600 | = | 0.300   |
| C2                                       | 0.500                            | X | 1.350 | = | 0.675   |
| TOTAL 15 % SERVICES AREA OF UNIT ( E )   |                                  |   |       |   | 0.975   |
| COVERAGE AREA FOR UNIT = (C + D + E)     |                                  |   |       |   |         |
| 1                                        | TOTAL UNIT F.A.R. AREA ( C )     |   |       |   | 110.269 |
| 2                                        | NON F.A.R. AREA OF UNIT ( D )    |   |       |   | 20.175  |
| 3                                        | 15 % SERVICES AREA OF UNIT ( E ) |   |       |   | 0.975   |
| TOTAL UNIT COVERAGE AREA                 |                                  |   |       |   | 131.419 |

| F.A.R. COVERED AREA CALCULATION FOR UNIT - 1 |             |   |       |             |         |
|----------------------------------------------|-------------|---|-------|-------------|---------|
| S.NO.                                        | PARTICULARS |   |       | AREA (SQMT) |         |
| COVERED AREA                                 |             |   |       |             |         |
| 1                                            | 4.150       | X | 1.365 | =           | 5.665   |
| 2                                            | 5.475       | X | 3.536 | =           | 19.628  |
| 3                                            | 3.150       | X | 1.450 | =           | 4.568   |
| 4                                            | 0.080       | X | 1.825 | =           | 0.146   |
| 5                                            | 2.550       | X | 4.540 | =           | 11.577  |
| 6                                            | 2.040       | X | 2.200 | =           | 4.488   |
| 7                                            | 7.650       | X | 5.015 | =           | 38.565  |
| 8                                            | 1.350       | X | 0.200 | =           | 0.270   |
| 9                                            | 0.240       | X | 0.850 | =           | 0.204   |
| 10                                           | 1.590       | X | 4.165 | =           | 6.622   |
| 11                                           | 2.325       | X | 2.290 | =           | 5.325   |
| 12                                           | 3.750       | X | 3.450 | =           | 12.938  |
| 13                                           | 0.500       | X | 0.240 | =           | 0.120   |
| UNIT FAR AREA = (A)                          |             |   |       |             | 110.171 |
| 1/4 F.A.R. AREA OF BALCONY                   |             |   |       |             |         |
| R1                                           | 0.025       | X | 1.710 | =           | 0.043   |
| R2                                           | 3.050       | X | 0.625 | =           | 1.906   |
| R3                                           | 1.850       | X | 0.025 | =           | 0.046   |
| R4                                           | 2.550       | X | 0.025 | =           | 0.064   |
| R5                                           | 2.770       | X | 0.325 | =           | 0.900   |
| TOTAL AREA                                   |             |   |       |             | 2.959   |
| 1/4 BALCONY F.A.R. AREA (B)                  |             |   |       |             | 0.740   |
| TOTAL UNIT F.A.R. AREA C = (A+B)             |             |   |       |             | 110.911 |

|                                        |                                |   |       |   |           |
|----------------------------------------|--------------------------------|---|-------|---|-----------|
| NON F.A.R AREA OF BALCONY              |                                |   |       |   |           |
| Y1                                     | 1.500                          | X | 1.710 | = | 2.565     |
| Y2                                     | 4.500                          | X | 1.500 | = | 7.350     |
| Y3                                     | 2.550                          | X | 1.500 | = | 3.825     |
| Y4                                     | 2.770                          | X | 1.500 | = | 4.155     |
| 3/4 AREA OF BALCONY (2.959 - 0.740)    |                                |   |       |   |           |
| TOTAL BALCONY AREA = (D)               |                                |   |       |   | = 20.114  |
|                                        |                                |   |       |   |           |
| 15 % SERVICES AREA OF UNIT (CUPBOARDS) |                                |   |       |   |           |
| C1                                     | 0.500                          | X | 0.600 | = | 0.300     |
| C2                                     | 0.500                          | X | 1.350 | = | 0.675     |
| TOTAL 15% SERVICES AREA OF UNIT (E)    |                                |   |       |   | = 0.975   |
| COVERAGE AREA FOR UNIT = (C + D + E)   |                                |   |       |   |           |
| 1                                      | TOTAL UNIT F.A.R AREA (C)      |   |       |   | = 110.911 |
| 2                                      | NON F.A.R AREA OF UNIT (D)     |   |       |   | = 20.114  |
| 3                                      | 15 % SERVICES AREA OF UNIT (E) |   |       |   | = 0.975   |
| TOTAL UNIT COVERAGE AREA               |                                |   |       |   | 132.000   |

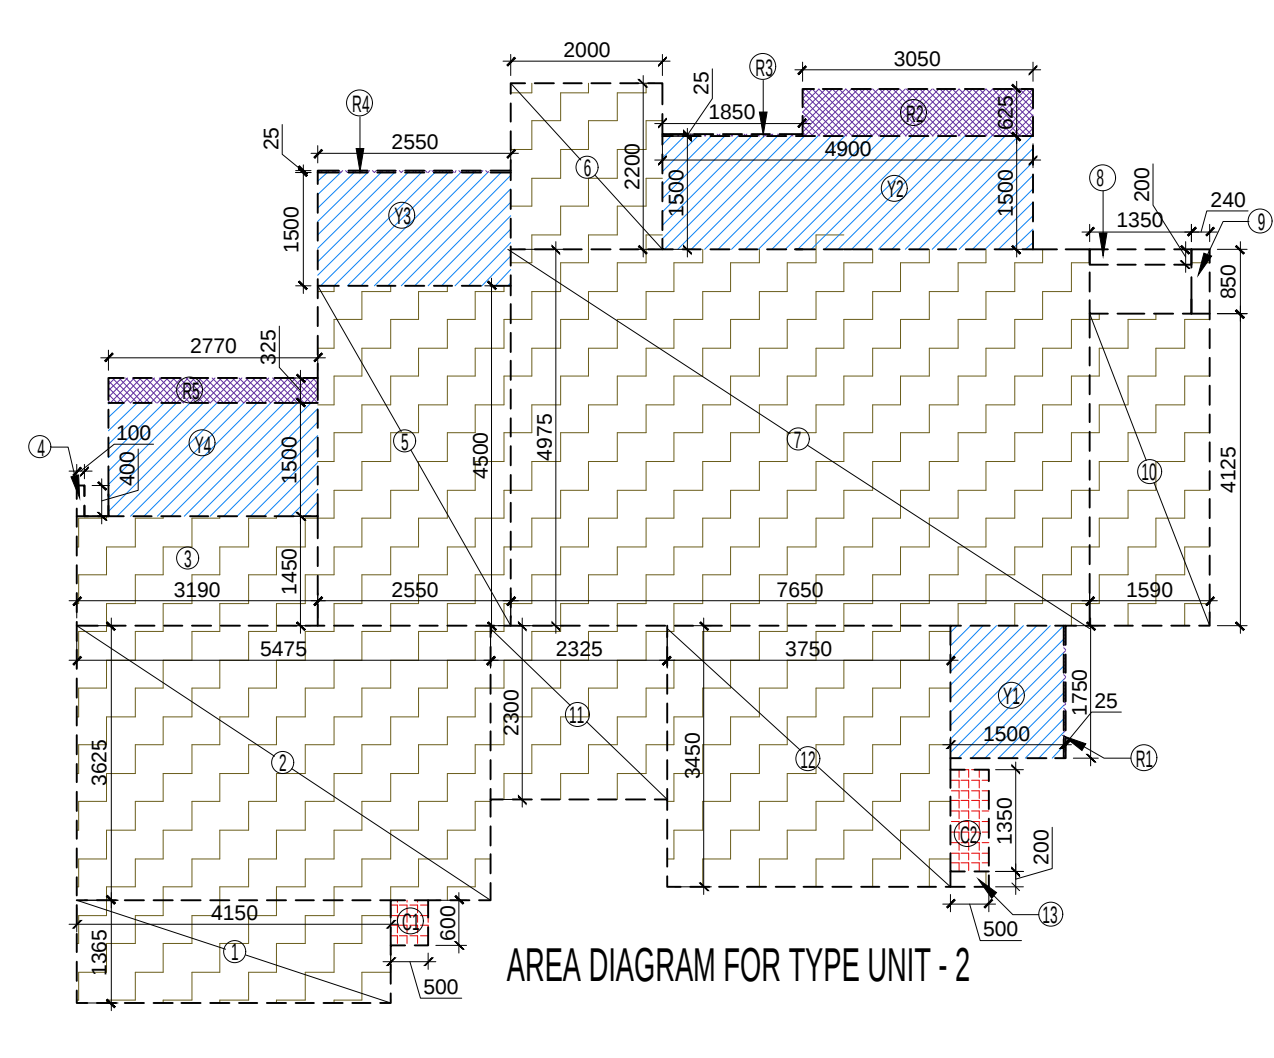

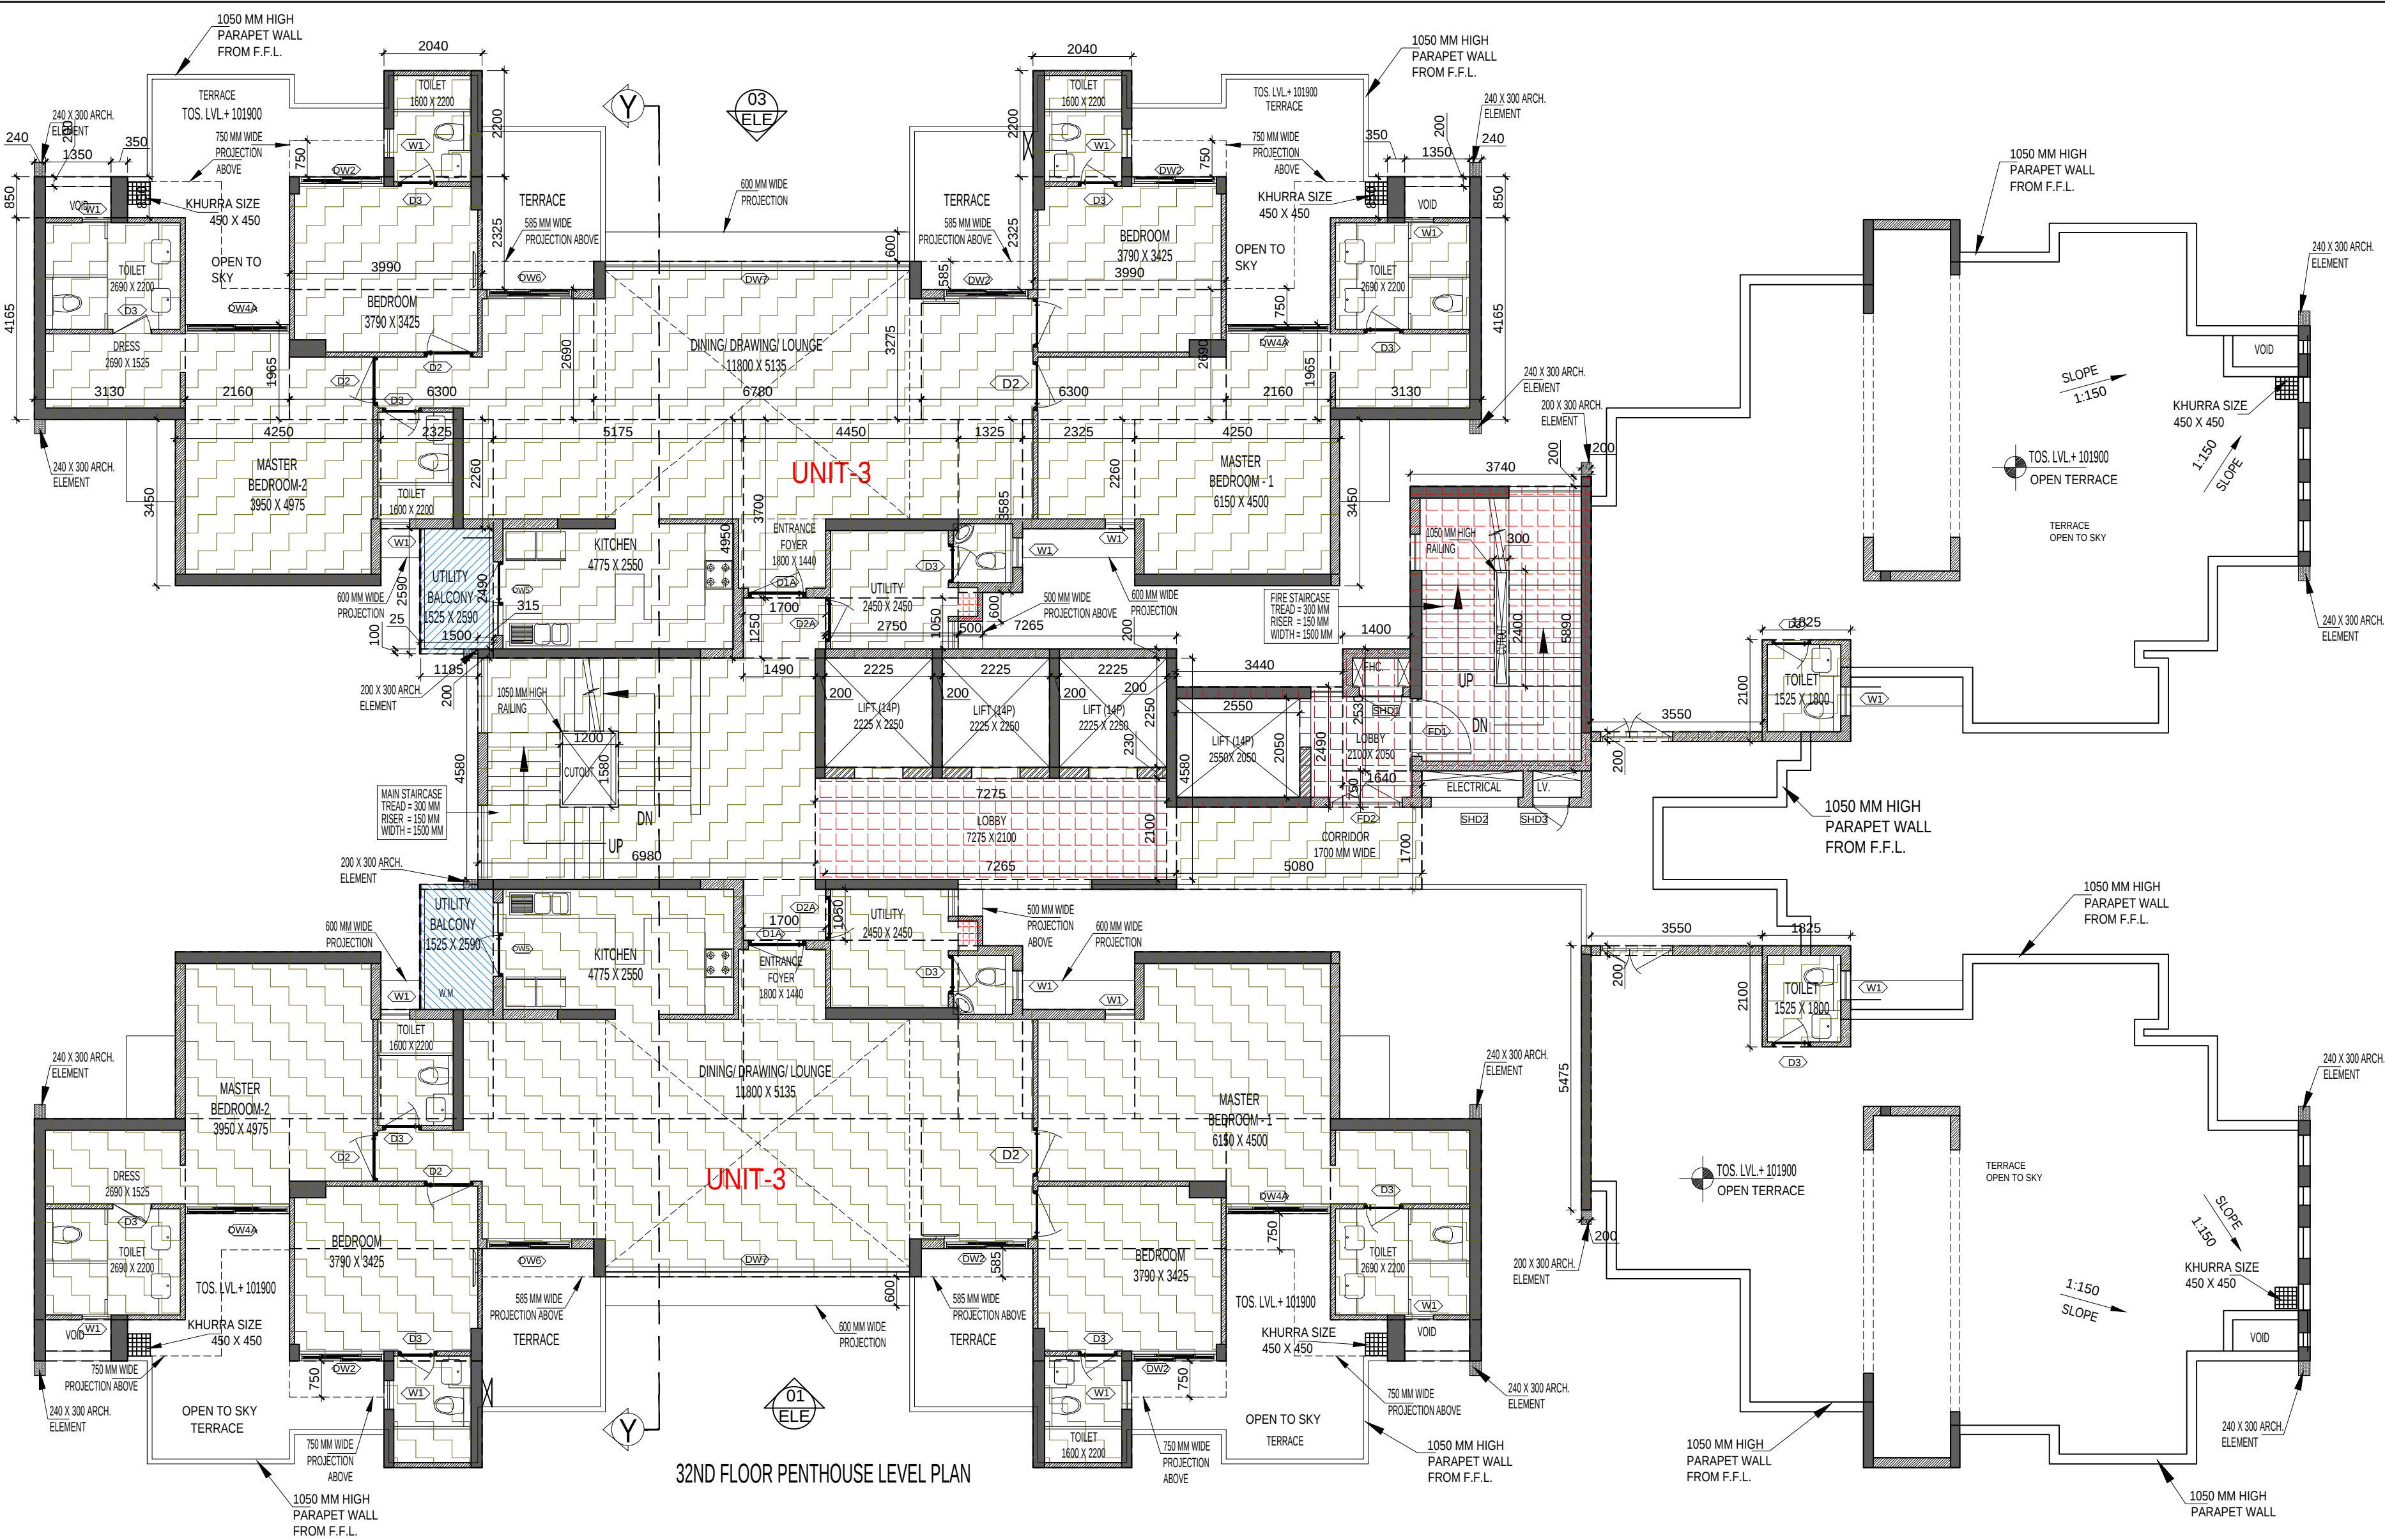


| TOTAL F.A.R. AREA AT 32ND FLOOR PLAN ( PENT HOUSE ) |   |   |         |                |
|-----------------------------------------------------|---|---|---------|----------------|
| S.NO.                                               | 2 | X | 209.365 | =              |
| F.A.R. AREA OF UNIT - 3                             |   |   |         | 418.730        |
| F.A.R. AREA OF CIRCULATION                          | 1 | X | 59.984  | =              |
| <b>TOTAL F.A.R. AREA</b>                            |   |   |         | <b>478.713</b> |

| TOTAL NON F.A.R. AREA AT 32ND FLOOR PLAN ( PENT HOUSE ) |       |   |       |              |
|---------------------------------------------------------|-------|---|-------|--------------|
| UNIT-3                                                  | 3.902 | X | 2     | =            |
|                                                         |       |   |       | 7.804        |
| <b>TOTAL BALCONY AREA (A)</b>                           |       |   |       | <b>7.804</b> |
| NON. F.A.R. AREA CALCULATION OF ARCHITECTURAL ELEMENTS  |       |   |       |              |
| Z1                                                      | 12    | X | 0.240 | X            |
|                                                         |       |   | 0.300 | =            |
|                                                         |       |   | 0.240 | =            |
| Z2                                                      | 4     | X | 0.200 | X            |
|                                                         |       |   | 0.300 | =            |
|                                                         |       |   | 0.240 | =            |
| <b>TOTAL AREA OF ARCHITECTURAL ELEMENTS (B)</b>         |       |   |       | <b>1.104</b> |
| <b>TOTAL NON.FAR. AREA C=(A+B)</b>                      |       |   |       | <b>8.908</b> |

| F.A.R. COVERED AREA CALCULATION FOR UNIT - 3 |             |   |       |                |
|----------------------------------------------|-------------|---|-------|----------------|
| S.NO.                                        | PARTICULARS |   |       | AREA (SQMT)    |
| 1                                            | 0.315       | X | 0.200 | =              |
|                                              |             |   |       | 0.063          |
| 2                                            | 5.175       | X | 4.900 | =              |
|                                              |             |   |       | 25.016         |
| 3                                            | 4.450       | X | 3.700 | =              |
|                                              |             |   |       | 16.455         |
| 4                                            | 2.750       | X | 1.050 | =              |
|                                              |             |   |       | 2.888          |
| 5                                            | 1.325       | X | 3.585 | =              |
|                                              |             |   |       | 4.750          |
| 6                                            | 2.325       | X | 2.200 | X              |
|                                              |             |   | 2     | =              |
|                                              |             |   |       | 10.505         |
| 7                                            | 4.250       | X | 3.450 | X              |
|                                              |             |   | 2     | =              |
|                                              |             |   |       | 29.325         |
| 8                                            | 3.130       | X | 4.185 | X              |
|                                              |             |   | 2     | =              |
|                                              |             |   |       | 26.073         |
| 9                                            | 0.240       | X | 0.600 | X              |
|                                              |             |   | 2     | =              |
|                                              |             |   |       | 0.408          |
| 10                                           | 1.350       | X | 0.200 | X              |
|                                              |             |   | 2     | =              |
|                                              |             |   |       | 0.540          |
| 11                                           | 0.350       | X | 0.600 | X              |
|                                              |             |   | 2     | =              |
|                                              |             |   |       | 0.505          |
| 12                                           | 2.100       | X | 1.905 | X              |
|                                              |             |   | 2     | =              |
|                                              |             |   |       | 8.469          |
| 13                                           | 6.300       | X | 2.400 | X              |
|                                              |             |   | 2     | =              |
|                                              |             |   |       | 33.954         |
| 14                                           | 3.800       | X | 2.325 | X              |
|                                              |             |   | 2     | =              |
|                                              |             |   |       | 18.554         |
| 15                                           | 2.040       | X | 2.200 | X              |
|                                              |             |   | 2     | =              |
|                                              |             |   |       | 9.078          |
| 16                                           | 6.700       | X | 3.275 | X              |
|                                              |             |   | 2     | =              |
|                                              |             |   |       | 22.205         |
| <b>UNIT FAR AREA = (A)</b>                   |             |   |       | <b>200.340</b> |
| 114 F.A.R. AREA OF BALCONY                   |             |   |       |                |
| R1                                           | 0.025       | X | 2.400 | =              |
|                                              |             |   |       | 0.065          |
| <b>TOTAL AREA</b>                            |             |   |       | <b>0.065</b>   |
| <b>1% BALCONY F.A.R. AREA (B)</b>            |             |   |       | <b>0.016</b>   |
| <b>TOTAL UNIT F.A.R. AREA C = (A + B)</b>    |             |   |       | <b>200.355</b> |

| NON F.A.R. AREA OF BALCONY                 |                                       |   |       |                |
|--------------------------------------------|---------------------------------------|---|-------|----------------|
| Y1                                         | 1.185                                 | X | 0.100 | =              |
|                                            |                                       |   |       | 0.119          |
| Y2                                         | 1.500                                 | X | 2.400 | =              |
|                                            |                                       |   |       | 3.750          |
| <b>3% AREA OF BALCONY (0.065 - 0.010)</b>  |                                       |   |       | <b>0.049</b>   |
| <b>TOTAL BALCONY AREA = (D)</b>            |                                       |   |       | <b>3.949</b>   |
| 15 % SERVICES AREA OF UNIT ( CUPBOARDS )   |                                       |   |       |                |
| C1                                         | 0.500                                 | X | 0.600 | =              |
|                                            |                                       |   |       | 0.300          |
| <b>TOTAL 15% SERVICES AREA OF UNIT (G)</b> |                                       |   |       | <b>0.300</b>   |
| COVERAGE AREA FOR UNIT = (C+D+G)           |                                       |   |       |                |
| 1                                          | <b>TOTAL UNIT F.A.R. AREA (C)</b>     |   |       | <b>200.355</b> |
| 2                                          | <b>NON FAR AREA OF UNIT (F)</b>       |   |       | <b>3.949</b>   |
| 3                                          | <b>15 % SERVICES AREA OF UNIT (G)</b> |   |       | <b>0.300</b>   |
| <b>TOTAL UNIT COVERAGE AREA</b>            |                                       |   |       | <b>213.567</b> |

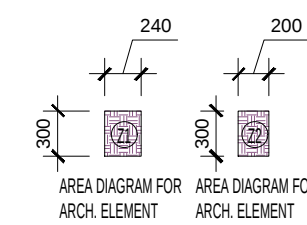


| AREA LEGEND: |                            |
|--------------|----------------------------|
|              | F.A.R. AREA                |
|              | 15% SERVICES AREA          |
|              | NON F.A.R. AREA            |
|              | COUNTED IN 1/4 F.A.R. AREA |

| DOORS & WINDOWS OPENING SCHEDULE FOR TYPICAL FLOOR |      |       |        |          |            |                           |
|----------------------------------------------------|------|-------|--------|----------|------------|---------------------------|
| S.NO.                                              | TYPE | WIDTH | HEIGHT | SALL LVL | SINTEL LVL | LOCATIONS                 |
| 1                                                  | D1   | 1050  | 2400   | +0.00    | +2.800     | UNIT ENTRANCE             |
| 2                                                  | D2A  | 1200  | 2400   | +0.00    | +2.800     | UNIT ENTRANCE (PENTHOUSE) |
| 3                                                  | D2   | 1000  | 2400   | +0.00    | +2.800     | BED ROOM                  |
| 4                                                  | D3   | 800   | 2400   | +0.00    | +2.800     | TOILET                    |
| 5                                                  |      |       |        |          |            |                           |
| 6                                                  | DW1  | 2200  | 2200   | +1.00    | +2.800     | BEDROOM                   |
| 7                                                  | DW2  | 1750  | 2200   | +1.00    | +2.800     | BEDROOM                   |
| 8                                                  | DW3  | 2000  | 2200   | +1.00    | +2.800     | BEDROOM                   |
| 9                                                  | DW4  | 1800  | 2200   | +1.00    | +2.800     | BEDROOM (PENTHOUSE)       |
| 10                                                 | DW5  | 1800  | 2200   | +1.00    | +2.800     | BEDROOM (PENTHOUSE)       |
| 11                                                 | DW6A | 1800  | 2200   | +1.00    | +2.800     | BEDROOM (PENTHOUSE)       |
| 12                                                 | DW8  | 1800  | 2200   | +1.00    | +2.800     | KITCHEN (PENTHOUSE)       |
| 13                                                 | DW9  | 1800  | 2200   | +1.00    | +2.800     | KITCHEN                   |
| 14                                                 | DW7  | 1800  | 2200   | +1.00    | +2.800     | DRAWING (PENTHOUSE)       |
| 15                                                 | DW10 | 1800  | 2200   | +1.00    | +2.800     | TOILET                    |
| 16                                                 | DW11 | 1800  | 2200   | +1.00    | +2.800     | TOILET                    |
| 17                                                 | DW12 | 1800  | 2200   | +1.00    | +2.800     | TOILET                    |
| 18                                                 | DW13 | 1800  | 2200   | +1.00    | +2.800     | TOILET                    |
| 19                                                 | DW14 | 1800  | 2200   | +1.00    | +2.800     | TOILET                    |
| 20                                                 | DW15 | 1800  | 2200   | +1.00    | +2.800     | TOILET                    |
| 21                                                 | GL1  | 400   |        | +1.00    |            | ENTRANCE LOBBY OF         |
| 22                                                 | GL2  | 400   |        | +1.00    |            | ENTRANCE LOBBY OF         |

Sudheer Kumar  
Digitally signed by Sudheer Kumar  
Date: 2023.05.01 16:31:08 +05'30'

Lal Singh  
Digitally signed by Lal Singh  
Date: 2023.04.21 14:23:23 +05'30'

AMIT VARMA  
Digitally signed by AMIT VARMA  
Date: 2023.04.18 16:38:34 +05'30'

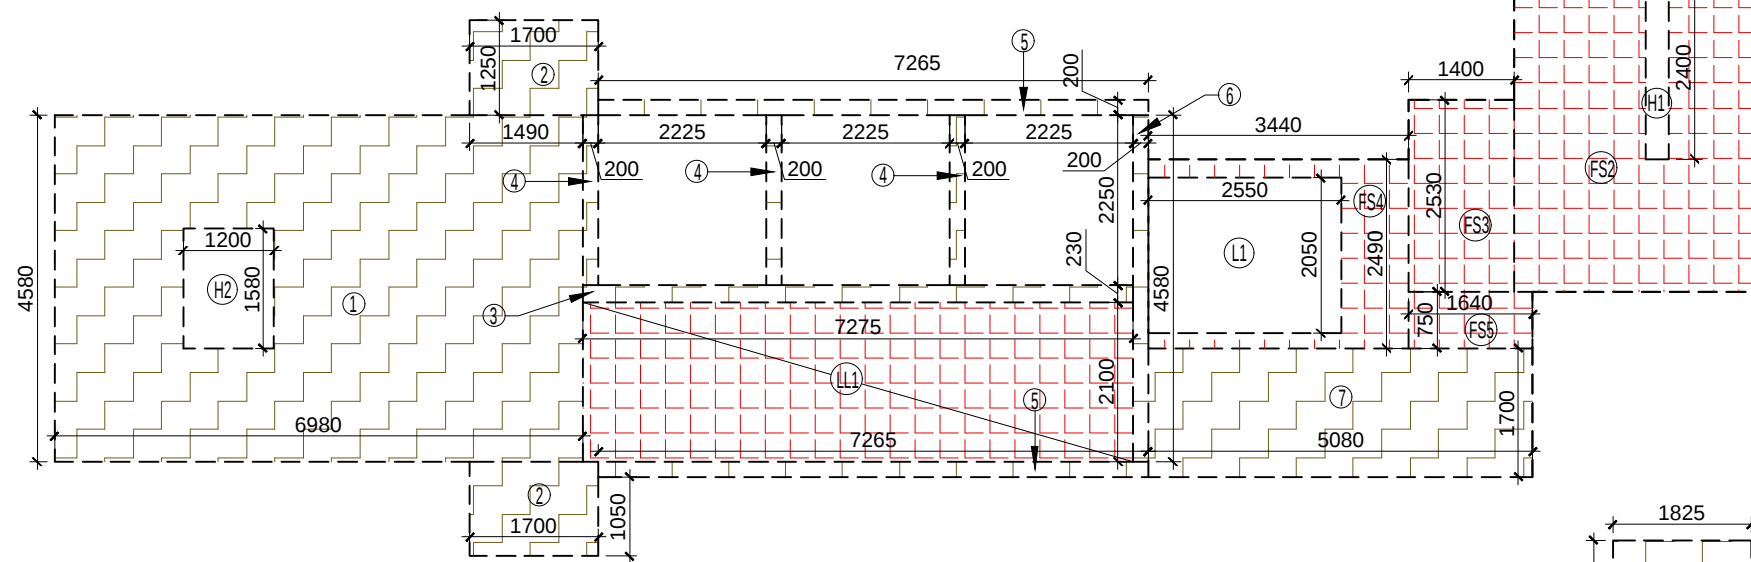


AREA DIAGRAM FOR 32ND FLOOR CIRCULATION AREA

| F.A.R. COVERED AREA CALCULATION FOR CIRCULATION AREA |             |   |       |               |
|------------------------------------------------------|-------------|---|-------|---------------|
| S.NO.                                                | PARTICULARS |   |       | AREA (SQMT)   |
| 1                                                    | 6.900       | X | 4.500 | =             |
|                                                      |             |   |       | 31.968        |
| 2                                                    | 1.700       | X | 1.250 | =             |
|                                                      |             |   |       | 4.250         |
| 3                                                    | 7.275       | X | 0.230 | =             |
|                                                      |             |   |       | 1.673         |
| 4                                                    | 0.200       | X | 2.250 | =             |
|                                                      |             |   |       | 1.350         |
| 5                                                    | 7.265       | X | 0.200 | =             |
|                                                      |             |   |       | 2.906         |
| 6                                                    | 0.200       | X | 4.500 | =             |
|                                                      |             |   |       | 0.915         |
| 7                                                    | 5.080       | X | 1.700 | =             |
|                                                      |             |   |       | 8.638         |
| 8                                                    | 0.200       | X | 5.475 | =             |
|                                                      |             |   |       | 1.095         |
| 9                                                    | 1.825       | X | 2.100 | =             |
|                                                      |             |   |       | 7.665         |
| 10                                                   | 3.550       | X | 0.200 | =             |
|                                                      |             |   |       | 1.420         |
| <b>TOTAL AREA (A)</b>                                |             |   |       | <b>61.880</b> |
| AREA SUBTRACTION                                     |             |   |       |               |
| H2                                                   | 1.200       | X | 1.580 | =             |
|                                                      |             |   |       | 1.896         |
| <b>TOTAL (B)</b>                                     |             |   |       | <b>1.896</b>  |
| <b>TOTAL F.A.R. AREA CORRIDOR C = (A - B)</b>        |             |   |       | <b>59.984</b> |

| CORRIDOR AREA CALCULATION TOWARDS 15% SERVICES AREA                  |             |   |       |               |
|----------------------------------------------------------------------|-------------|---|-------|---------------|
| S.NO.                                                                | PARTICULARS |   |       | AREA (SQMT)   |
| FIRE TOWER AREA                                                      |             |   |       |               |
| FS1                                                                  | 0.200       | X | 0.200 | =             |
|                                                                      |             |   |       | 0.040         |
| FS2                                                                  | 3.740       | X | 5.890 | =             |
|                                                                      |             |   |       | 22.029        |
| FS3                                                                  | 1.400       | X | 2.530 | =             |
|                                                                      |             |   |       | 3.542         |
| FS4                                                                  | 3.440       | X | 2.490 | =             |
|                                                                      |             |   |       | 8.566         |
| FS5                                                                  | 1.640       | X | 0.750 | =             |
|                                                                      |             |   |       | 1.230         |
| LIFT LOBBY                                                           |             |   |       |               |
| LL1                                                                  | 7.275       | X | 2.100 | =             |
|                                                                      |             |   |       | 15.278        |
| <b>TOTAL CORRIDOR AREA CALCULATION TOWARDS 15% SERVICES AREA (A)</b> |             |   |       | <b>50.684</b> |
| UNIT AREA CALCULATION TOWARDS 15% SERVICES AREA                      |             |   |       |               |
| CUPBOARDS                                                            |             |   |       |               |
| C1                                                                   | 0.500       | X | 0.600 | =             |
|                                                                      |             |   |       | 0.800         |
| <b>TOTAL UNIT AREA CALCULATION TOWARDS 15% SERVICES AREA (B)</b>     |             |   |       | <b>0.800</b>  |
| <b>TOTAL 15% SERVICES AREA (CORRIDOR AREA+UNIT AREA)= C (A+B)</b>    |             |   |       | <b>51.284</b> |
| AREA SUBTRACTION                                                     |             |   |       |               |
| H1                                                                   | 0.300       | X | 2.400 | =             |
|                                                                      |             |   |       | 0.720         |
| L1                                                                   | 2.550       | X | 2.050 | =             |
|                                                                      |             |   |       | 5.228         |
| <b>TOTAL AREA (D)</b>                                                |             |   |       | <b>5.948</b>  |
| <b>TOTAL 15% SERVICES AREA E = (C - D)</b>                           |             |   |       | <b>45.336</b> |

NOTE:- 13TH FLOOR IS OMITTED AND MARKED AS 12TH (A) FLOOR

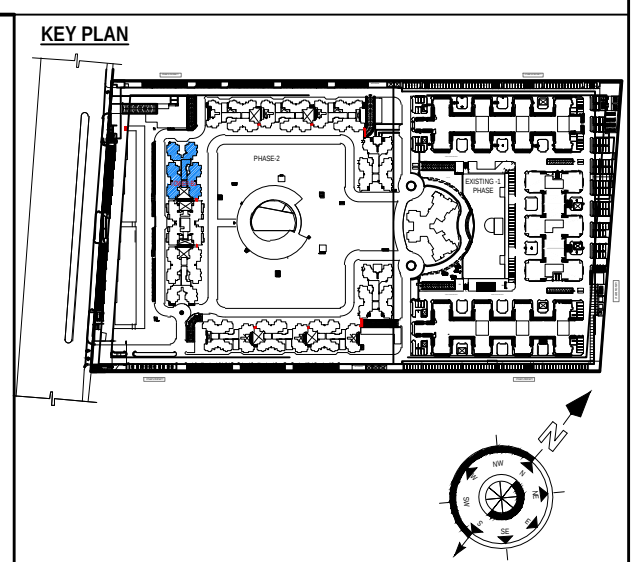

SUBMISSION DRAWING

OWNER  
FOR SAM INDIA ABHIMANYU HOUSING

PROJECT

PROPOSED GROUP HOUSING FOR SAM INDIA ABHIMANYU HOUSING AT PLOT NO.GH-02, SECTOR -16-C, GREATER NOIDA, G.B. NAGAR, U.P.

| DATE       | PROJECT INCHARGE | CHECKED BY    |
|------------|------------------|---------------|
| 06-03-2023 | BALRAJ SINGH     | BALRAJ SINGH  |
| SCALE      | DEALT BY         | APPROVED BY   |
| 1:100      | ABHISHAH         | VISHAL SHARMA |

DRAWING TITLE  
32ND FLOOR PLAN ( PENTHOUSE LEVEL PLAN )


TOWER - B1

ARCHITECTS

8-421 NEW FARMHOUSE COLONY, K-3, INDIA  
Ph: +91-11-45847810  
www.confluence.com  
architecture urban design hospitality

Ph: +91-11-4810603  
con@confluence.com  
Member of IGBC  
ISO - 9001:2008  
interior



| DRAWING NO. | S-23 | REVISION | R0 |
|-------------|------|----------|----|
|-------------|------|----------|----|

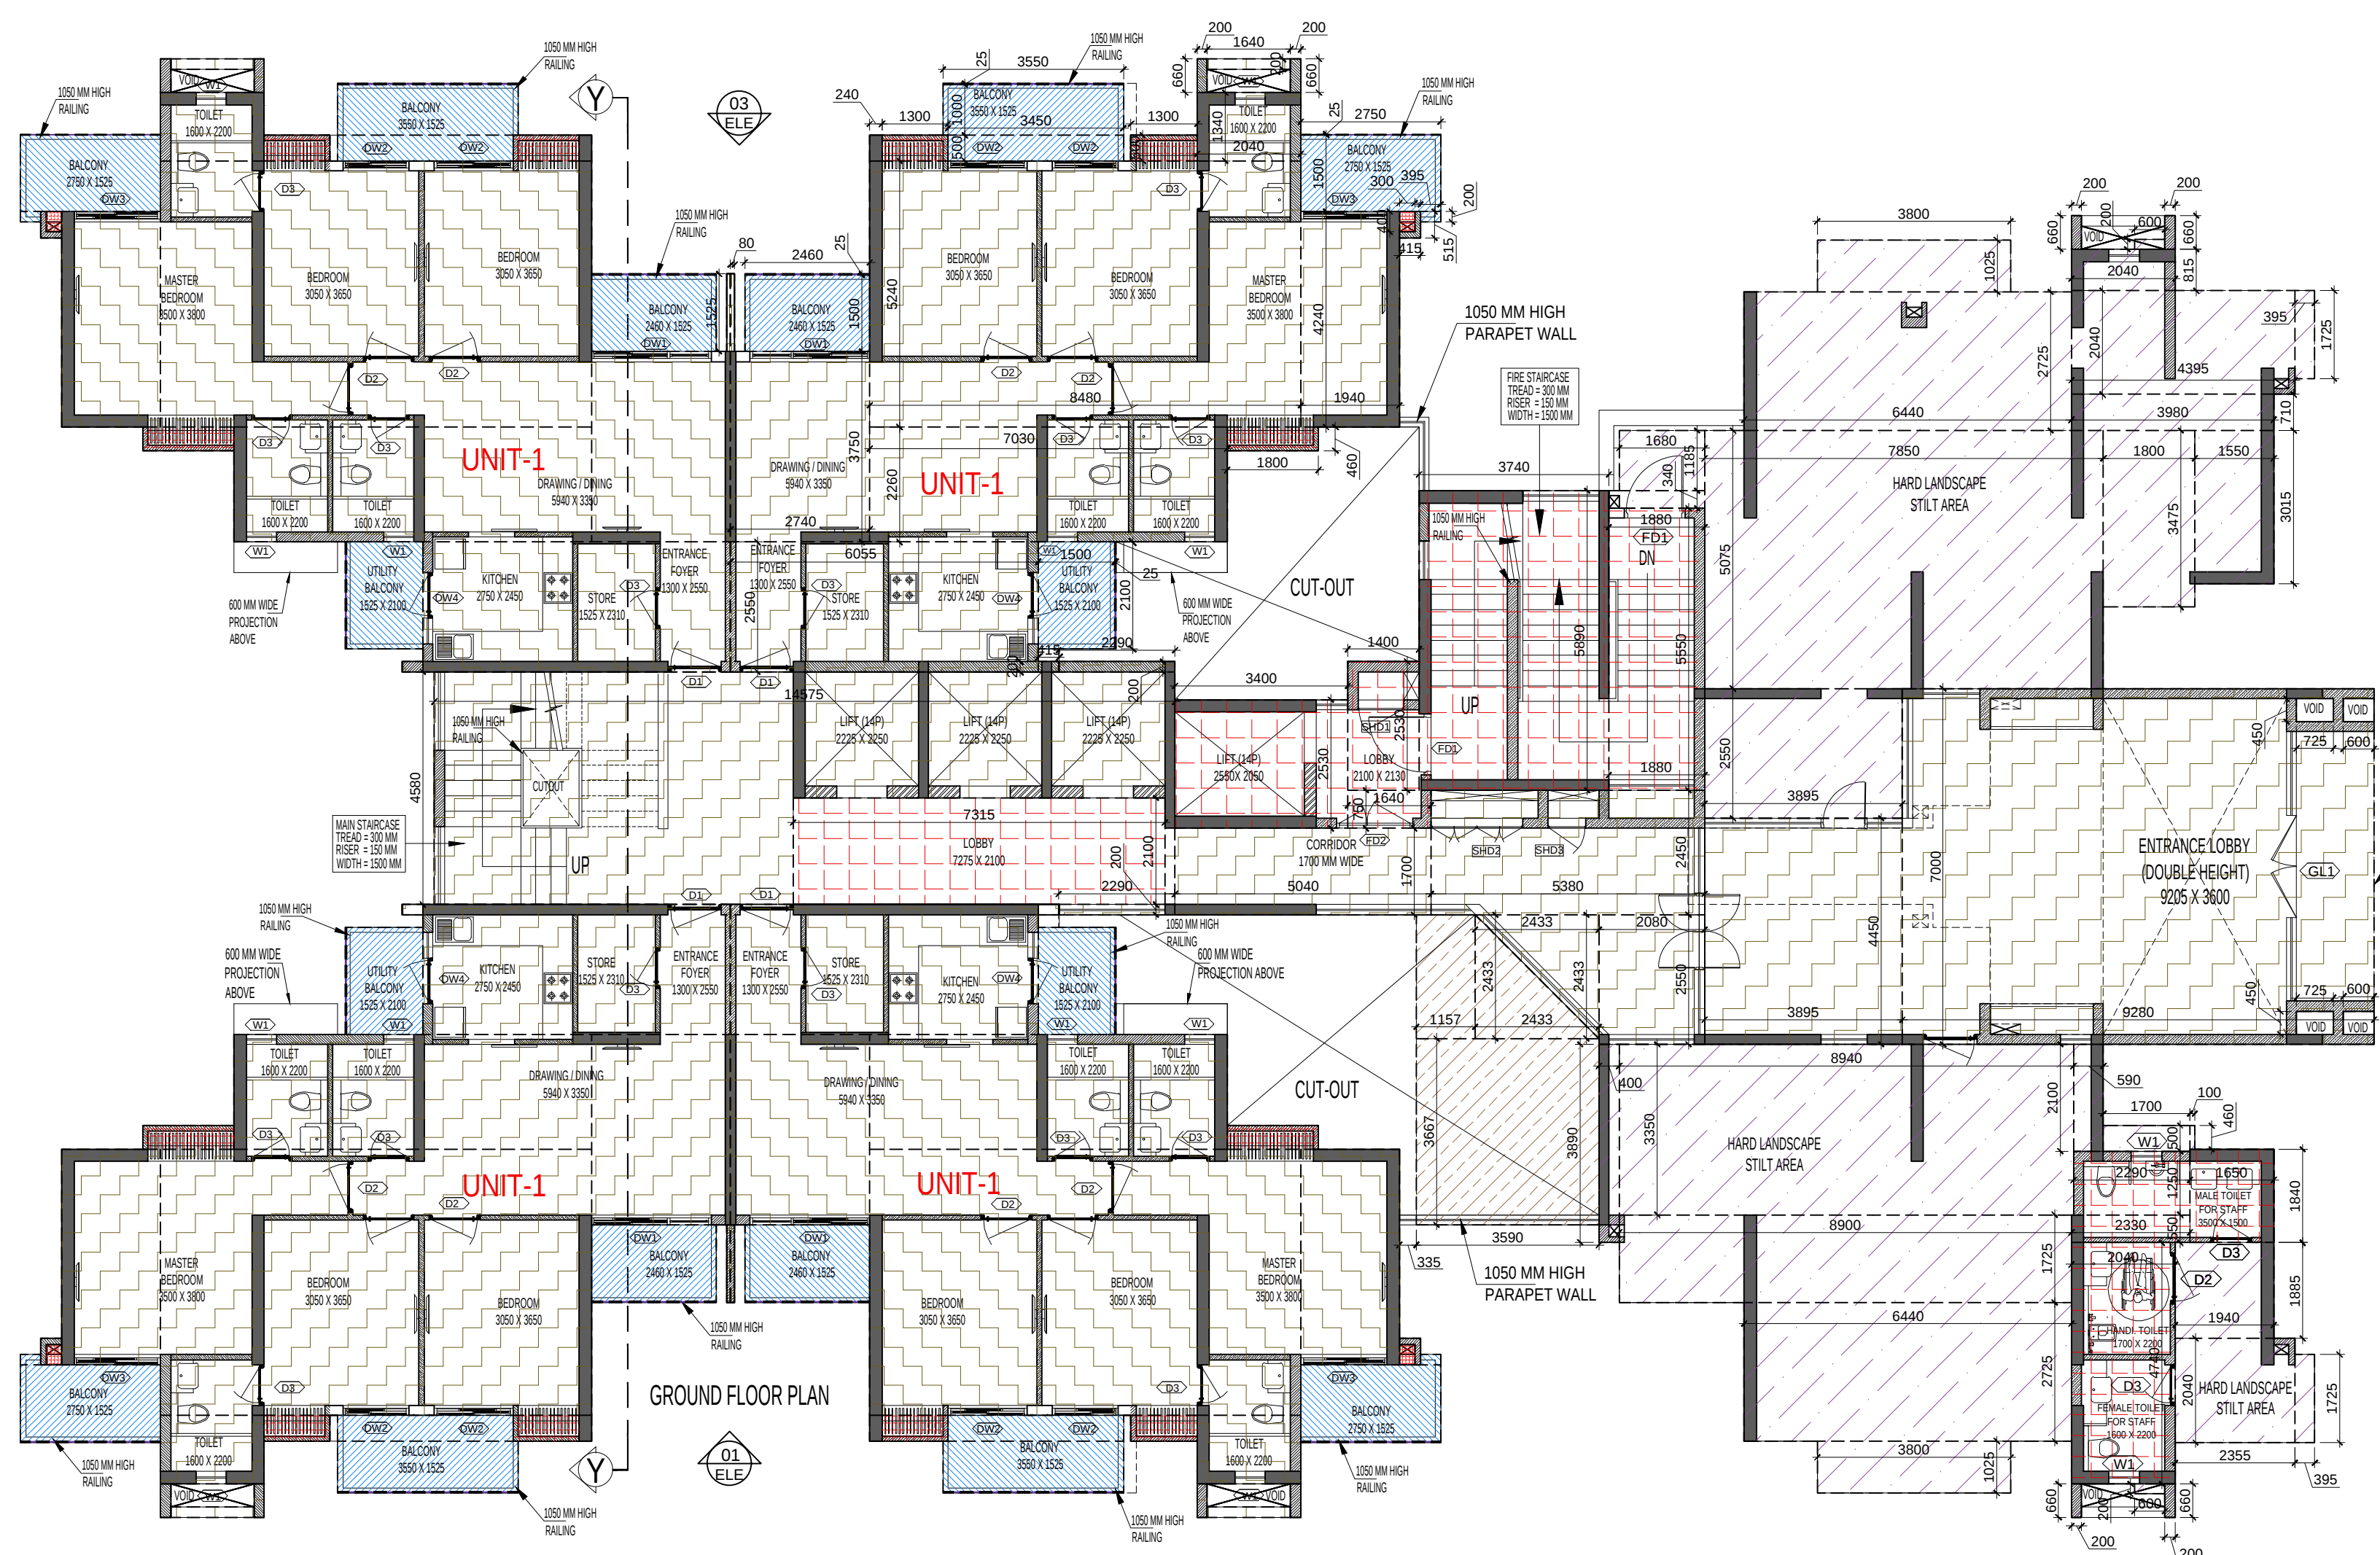

| TOTAL GROUND COVERAGE AREA (F.A.R. AREA + NON F.A.R. AREA + 15% SERVICES AREA) |        |             |
|--------------------------------------------------------------------------------|--------|-------------|
| PARTICULARS                                                                    |        | AREA (SQMT) |
| F.A.R. AREA OF GROUND FLOOR                                                    | =      | 556.918     |
| 15% SERVICE AREA GROUND FLOOR                                                  | =      | 87.040      |
| NON F.A.R. AREA OF BALCONY GROUND FLOOR                                        | =      | 55.091      |
| STILT NON F.A.R. AREA OF GROUND FLOOR (LANDSCAPED)                             | =      | 179.256     |
| COVERAGE USE ONLY GROUND FLOOR (CONNECTING BEAM)                               | =      | 2.712       |
| COVERAGE USE ONLY GROUND FLOOR                                                 | =      | 18.939      |
| TOTAL GROUND COVERAGE AREA                                                     |        |             |
| UNIT-1                                                                         | 16.523 | X           |
|                                                                                |        | = 96.091    |
| TOTAL BALCONY AREA                                                             |        |             |
|                                                                                |        | = 66.091    |

| TOTAL F.A.R. AREA AT GROUND FLOOR PLAN |   |   |        |           |
|----------------------------------------|---|---|--------|-----------|
| F.A.R. AREA OF UNIT-1                  | 4 | X | 98.076 | = 392.304 |
| F.A.R. AREA OF CIRCULATION             | 1 | X | 82.321 | = 82.321  |
| F.A.R. AREA OF ENTRANCE LOBBY          |   |   |        | = 82.269  |
| TOTAL F.A.R. AREA                      |   |   |        |           |
|                                        |   |   |        | = 556.918 |

| GROUND COVERAGE USE ONLY |       |   |       |             |
|--------------------------|-------|---|-------|-------------|
| S.NO.                    |       |   |       | AREA (SQMT) |
| G1                       | 0.5   | X | 3.690 | = 1.845     |
| G2                       | 0.5   | X | 2.433 | = 1.216     |
| G3                       | 1.157 | X | 2.433 | = 2.815     |
| TOTAL AREA               |       |   |       |             |
|                          |       |   |       | = 5.876     |

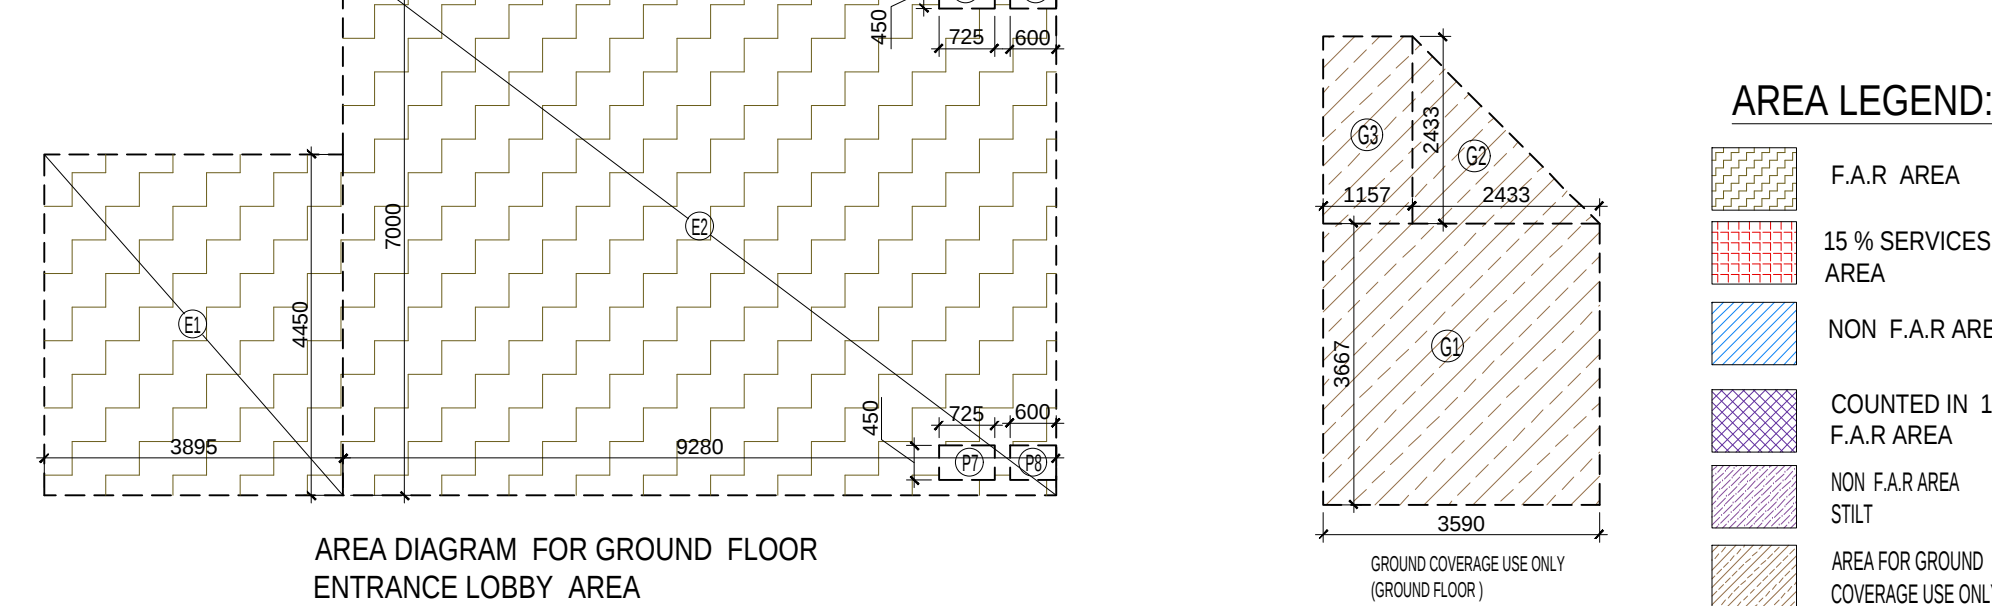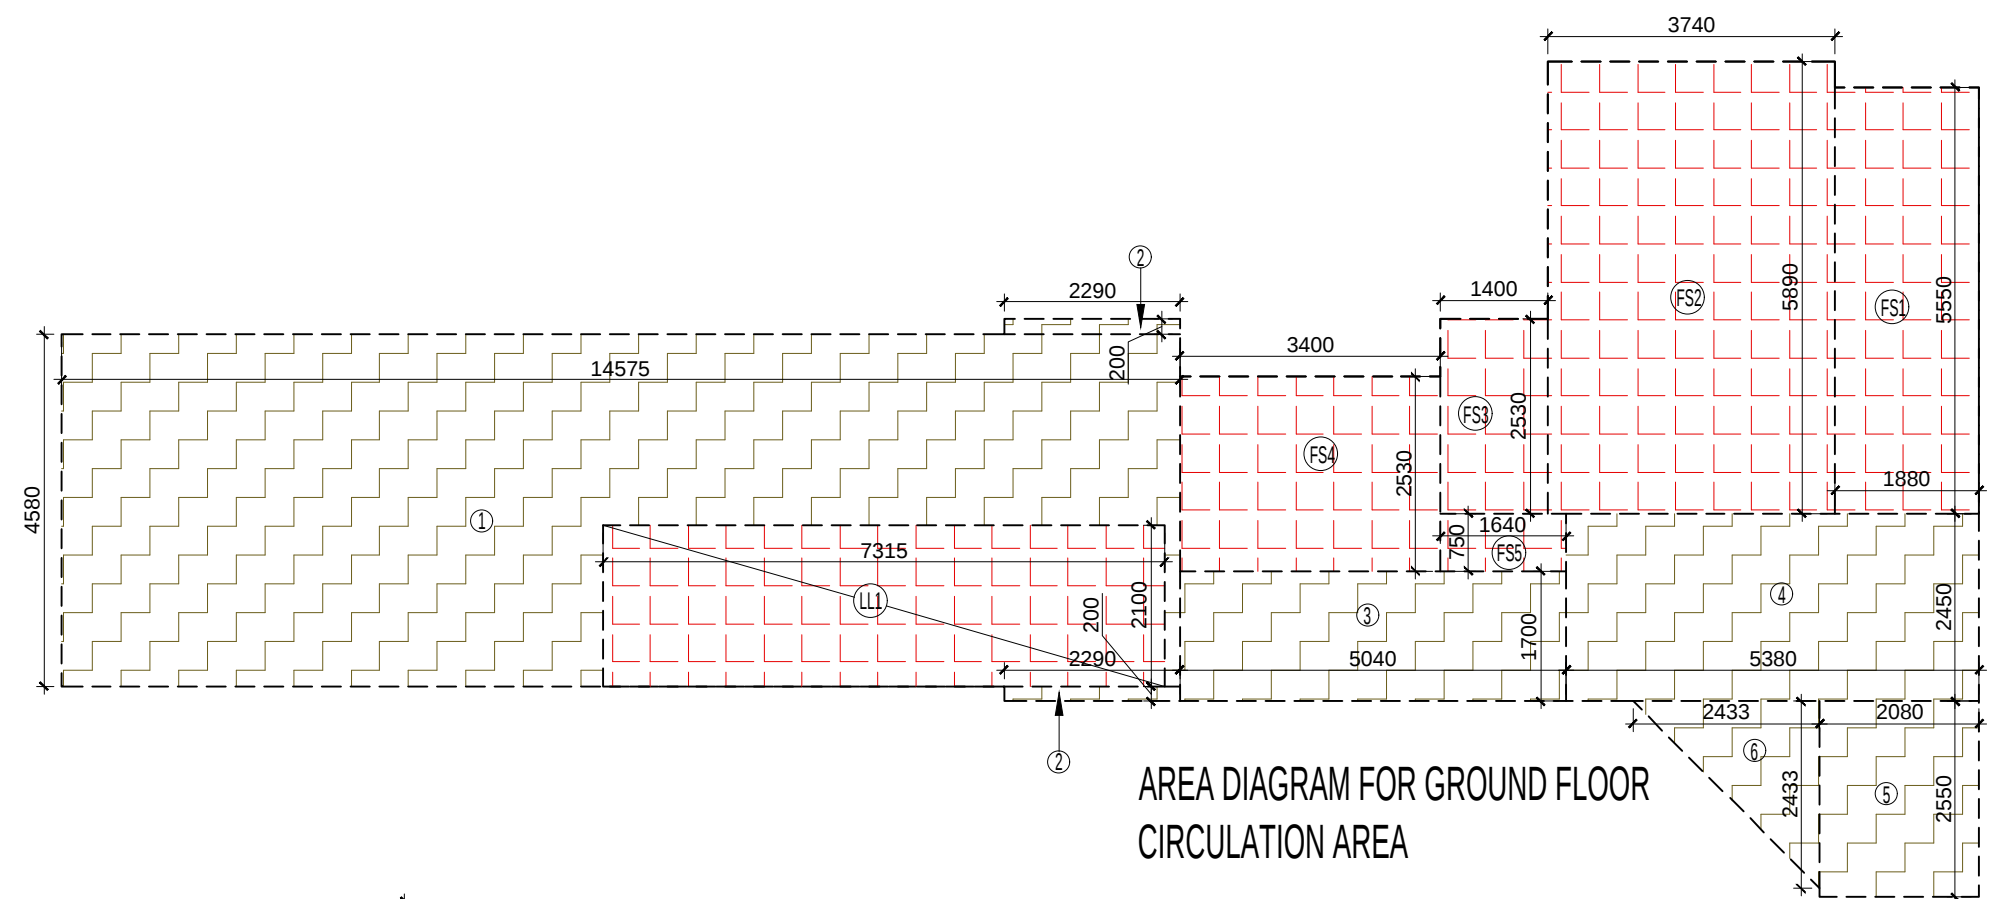

| F.A.R. COVERED AREA CALCULATION FOR CIRCULATION AREA AT GROUND FLOOR LOBBY |        |   |       |             |
|----------------------------------------------------------------------------|--------|---|-------|-------------|
| S.NO.                                                                      |        |   |       | AREA (SQMT) |
| 1                                                                          | 14.575 | X | 4.580 | = 66.754    |
| 2                                                                          | 2      | X | 0.200 | = 0.400     |
| 3                                                                          | 5.040  | X | 1.700 | = 8.568     |
| 4                                                                          | 5.380  | X | 2.450 | = 13.181    |
| 5                                                                          | 2.080  | X | 2.550 | = 5.304     |
| 6                                                                          | 0.5    | X | 2.433 | = 1.216     |
| TOTAL AREA = (A)                                                           |        |   |       |             |
|                                                                            |        |   |       | = 97.682    |

| AREA SUBTRACTION               |       |   |       |             |
|--------------------------------|-------|---|-------|-------------|
| S.NO.                          |       |   |       | AREA (SQMT) |
| LL1                            | 7.315 | X | 2.100 | = 15.362    |
| TOTAL AREA = (B)               |       |   |       |             |
|                                |       |   |       | = 15.362    |
| F.A.R. AREA CORRIDOR = C (A+B) |       |   |       |             |
|                                |       |   |       | = 82.321    |

| AREA CALCULATION TOWARDS 15% SERVICES AREA AT GROUND FLOOR LOBBY |       |   |       |             |
|------------------------------------------------------------------|-------|---|-------|-------------|
| S.NO.                                                            |       |   |       | AREA (SQMT) |
| F.S1                                                             | 1.880 | X | 5.550 | = 10.434    |
| F.S2                                                             | 3.740 | X | 5.850 | = 21.879    |
| F.S3                                                             | 1.400 | X | 2.500 | = 3.500     |
| F.S4                                                             | 3.400 | X | 2.500 | = 8.500     |
| F.S5                                                             | 1.640 | X | 0.750 | = 1.230     |
| TOTAL AREA = (A)                                                 |       |   |       |             |
|                                                                  |       |   |       | = 25.543    |

| LIFT LOBBY       |       |   |       |             |
|------------------|-------|---|-------|-------------|
| S.NO.            |       |   |       | AREA (SQMT) |
| LL1              | 7.315 | X | 2.100 | = 15.362    |
| TOTAL AREA = (B) |       |   |       |             |
|                  |       |   |       | = 15.362    |

| CUPBOARDS        |   |   |       |             |
|------------------|---|---|-------|-------------|
| S.NO.            |   |   |       | AREA (SQMT) |
| C1               | 4 | X | 1.800 | = 7.200     |
| C2               | 8 | X | 1.300 | = 10.400    |
| TOTAL AREA = (C) |   |   |       |             |
|                  |   |   |       | = 17.600    |

| PLUMBING SHAFT   |   |   |       |             |
|------------------|---|---|-------|-------------|
| S.NO.            |   |   |       | AREA (SQMT) |
| P1               | 4 | X | 0.300 | = 1.200     |
| TOTAL AREA = (D) |   |   |       |             |
|                  |   |   |       | = 1.200     |

| VISITOR'S TOILET                            |       |   |       |             |
|---------------------------------------------|-------|---|-------|-------------|
| S.NO.                                       |       |   |       | AREA (SQMT) |
| V1                                          | 1.650 | X | 1.940 | = 3.201     |
| V2                                          | 2.290 | X | 1.250 | = 2.863     |
| V3                                          | 2.330 | X | 0.550 | = 1.282     |
| V4                                          | 2.640 | X | 4.740 | = 12.518    |
| TOTAL CALCULATION TOWARDS 15% SERVICES AREA |       |   |       |             |
|                                             |       |   |       | = 20.864    |

| F.A.R. COVERED AREA CALCULATION FOR ENTRANCE LOBBY AREA AT GROUND FLOOR |       |   |       |             |
|-------------------------------------------------------------------------|-------|---|-------|-------------|
| S.NO.                                                                   |       |   |       | AREA (SQMT) |
| E1                                                                      | 3.895 | X | 4.450 | = 17.333    |
| E2                                                                      | 9.280 | X | 7.000 | = 64.960    |
| TOTAL AREA = (A)                                                        |       |   |       |             |
|                                                                         |       |   |       | = 82.293    |

| AREA SUBTRACTION               |   |   |       |             |
|--------------------------------|---|---|-------|-------------|
| S.NO.                          |   |   |       | AREA (SQMT) |
| P7                             | 2 | X | 0.725 | = 1.450     |
| P8                             | 2 | X | 0.500 | = 1.000     |
| TOTAL AREA = (B)               |   |   |       |             |
|                                |   |   |       | = 2.450     |
| F.A.R. AREA CORRIDOR = C (A+B) |   |   |       |             |
|                                |   |   |       | = 79.843    |

| F.A.R. AREA AT CONNECTING BEAM |       |   |       |             |
|--------------------------------|-------|---|-------|-------------|
| S.NO.                          |       |   |       | AREA (SQMT) |
| 1                              | 0.200 | X | 1.500 | = 0.300     |
| 2                              | 0.200 | X | 2.350 | = 0.470     |
| 3                              | 0.200 | X | 3.100 | = 0.620     |
| 4                              | 0.335 | X | 0.200 | = 0.067     |
| 5                              | 3.775 | X | 0.200 | = 0.755     |
| TOTAL F.A.R. AREA              |       |   |       |             |
|                                |       |   |       | = 2.212     |

| TOWER - C1               |                 |             |                   |                 |                                      |                      |
|--------------------------|-----------------|-------------|-------------------|-----------------|--------------------------------------|----------------------|
|                          | GROUND COVERAGE | F.A.R. AREA | 15% SERVICES AREA | NON F.A.R. AREA | HARD LANDSCAPE STILT NON F.A.R. AREA | HEIGHT FL. LVL. (MM) |
| GROUND FLOOR             | 910.455         | 556.918     | 87.040            | 66.091          | 179.256                              | (+) 1150             |
| 1ST FLOOR                |                 | 648.983     | 99.421            | 99.136          |                                      | (+) 4300             |
| 2ND FLOOR                |                 | 645.342     | 99.421            | 99.136          |                                      | (+) 7450             |
| 3RD FLOOR                |                 | 642.412     | 99.421            | 99.136          |                                      | (+) 10600            |
| 4TH FLOOR                |                 | 645.342     | 99.421            | 99.136          |                                      | (+) 13750            |
| 5TH FLOOR                |                 | 642.412     | 99.421            | 99.136          |                                      | (+) 16900            |
| 6TH FLOOR                |                 | 645.342     | 99.421            | 99.136          |                                      | (+) 20050            |
| 7TH FLOOR                |                 | 642.412     | 99.421            | 99.136          |                                      | (+) 23200            |
| 8TH FLOOR                |                 | 645.342     | 99.421            | 99.136          |                                      | (+) 26350            |
| 9TH FLOOR                |                 | 642.412     | 99.421            | 99.136          |                                      | (+) 29500            |
| 10TH FLOOR               |                 | 645.342     | 99.421            | 99.136          |                                      | (+) 32650            |
| 11TH FLOOR               |                 | 642.412     | 99.421            | 99.136          |                                      | (+) 35800            |
| 12TH FLOOR               |                 | 645.342     | 99.421            | 99.136          |                                      | (+) 38950            |
| 12TH (A) FLOOR           |                 | 642.412     | 99.421            | 99.136          |                                      | (+) 42100            |
| 14TH FLOOR               |                 | 645.342     | 99.421            | 99.136          |                                      | (+) 45250            |
| 15TH FLOOR               |                 | 642.412     | 99.421            | 99.136          |                                      | (+) 48400            |
| 16TH FLOOR               |                 | 645.342     | 99.421            | 99.136          |                                      | (+) 51550            |
| 17TH FLOOR               |                 | 642.412     | 99.421            | 99.136          |                                      | (+) 54700            |
| 18TH FLOOR (REFUGE AREA) |                 | 644.682     | 79.551            | 99.136          |                                      | (+) 57850            |
| 19TH FLOOR (REFUGE AREA) |                 | 642.412     | 79.551            | 99.136          |                                      | (+) 61000            |
| 20TH FLOOR               |                 | 645.342     | 99.421            | 99.136          |                                      | (+) 64150            |
| 21ST FLOOR               |                 | 642.412     | 99.421            | 99.136          |                                      | (+) 67300            |
| 22ND FLOOR               |                 | 645.342     | 99.421            | 99.136          |                                      | (+) 70450            |
| 23RD FLOOR               |                 | 642.412     | 99.421            | 99.136          |                                      | (+) 73600            |
| 24TH FLOOR               |                 | 645.342     | 99.421            | 99.136          |                                      | (+) 76750            |
| 25TH FLOOR               |                 | 642.412     | 99.421            | 99.136          |                                      | (+) 79900            |
| 26TH FLOOR               |                 | 645.342     | 99.421            | 99.136          |                                      | (+) 83050            |
| 27TH FLOOR (REFUGE AREA) |                 | 642.412     | 79.551            | 99.136          |                                      | (+) 86200            |
| 28TH FLOOR (REFUGE AREA) |                 | 644.682     | 79.551            | 99.136          |                                      | (+) 89350            |
| 29TH FLOOR               |                 | 642.412     | 99.421            | 99.136          |                                      | (+) 92500            |
| TERRACE FLOOR            |                 | 7.384       | 72.873            |                 |                                      | (+) 95650            |
| M.ROOM & OHT. LVL.       |                 | 84.304      |                   |                 |                                      | (+) 98800            |
| M.ROOM TOS LVL.          |                 |             |                   |                 |                                      | (+) 102350           |
| TOTAL                    | 910.455         | 19027.372   | 2041.842          | 2897.825        | 179.256                              |                      |

| F.A.R. COVERED AREA CALCULATION FOR UNIT-1 |       |   |       |             |
|--------------------------------------------|-------|---|-------|-------------|
| S.NO.                                      |       |   |       | AREA (SQMT) |
| 1                                          | 0.415 | X | 0.200 | = 0.083     |
| 2                                          | 6.055 | X | 2.550 | = 15.440    |
| 3                                          | 7.030 | X | 2.250 | = 15.818    |
| 4                                          | 2.740 | X | 3.750 | = 10.275    |
| 5                                          | 0.080 | X | 1.525 | = 0.122     |
| 6                                          | 0.340 | X | 0.500 | = 0.170     |
| 7                                          | 8.400 | X | 5.240 | = 44.415    |
| 8                                          | 1.640 | X | 0.200 | = 0.328     |
| 9                                          | 2.940 | X | 1.340 | = 3.940     |
| 10                                         | 2     | X | 0.080 | = 0.160     |
| 11                                         | 1.540 | X | 4.240 | = 6.526     |
| 12                                         | 0.415 | X | 0.515 | = 0.214     |
| TOTAL AREA - (A)                           |       |   |       |             |
|                                            |       |   |       | = 98.128    |


| 1/4 F.A.R. AREA OF BALCONY  |       |   |       |             |
|-----------------------------|-------|---|-------|-------------|
| S.NO.                       |       |   |       | AREA (SQMT) |
| R1                          | 0.025 | X | 2.100 | = 0.053     |
| R2                          | 2.750 | X | 0.025 | = 0.069     |
| R3                          | 3.550 | X | 0.025 | = 0.089     |
| R4                          | 2.400 | X | 0.025 | = 0.062     |
| TOTAL AREA                  |       |   |       |             |
|                             |       |   |       | = 0.272     |
| 1/4 BALCONY F.A.R. AREA (B) |       |   |       |             |
|                             |       |   |       | = 0.000     |
| UNIT F.A.R. AREA C = (A+B)  |       |   |       |             |
|                             |       |   |       | = 98.196    |

| AREA SUBTRACTION PLUMBING CUTOUT |       |   |       |             |
|----------------------------------|-------|---|-------|-------------|
| S.NO.                            |       |   |       | AREA (SQMT) |
| P1                               | 0.300 | X | 0.400 | = 0.120     |
| TOTAL AREA (E)                   |       |   |       |             |
|                                  |       |   |       | = 0.120     |
| TOTAL UNIT F.A.R. AREA E = (C-D) |       |   |       |             |
|                                  |       |   |       | = 98.076    |


| NON F.A.R. AREA OF BALCONY        |       |   |       |             |
|-----------------------------------|-------|---|-------|-------------|
| S.NO.                             |       |   |       | AREA (SQMT) |
| Y1                                | 1.500 | X | 2.100 | = 3.150     |
| Y2                                | 0.395 | X | 0.200 | = 0.079     |
| Y3                                | 2.750 | X | 1.500 | = 4.125     |
| Y4                                | 3.450 | X | 0.500 | = 1.725     |
| Y5                                | 3.550 | X | 1.000 | = 3.550     |
| Y6                                | 2.450 | X | 1.500 | = 3.675     |
| 3/4 AREA OF BALCONY (= 272.0.066) |       |   |       |             |
|                                   |       |   |       | = 0.204     |
| TOTAL BALCONY AREA (F)            |       |   |       |             |
|                                   |       |   |       | = 16.523    |

| 15% SERVICES AREA OF UNIT (PLUMBING SHAFT + CUPBOARDS) |       |   |       |             |
|--------------------------------------------------------|-------|---|-------|-------------|
| S.NO.                                                  |       |   |       | AREA (SQMT) |
| P1                                                     | 0.300 | X | 0.400 | = 0.120     |
| C1                                                     | 1.800 | X | 0.450 | = 0.810     |
| C2                                                     | 2     | X | 1.300 | = 2.600     |
| TOTAL 15% SERVICES AREA OF UNIT (G)                    |       |   |       |             |
|                                                        |       |   |       | = 3.530     |
| COVERAGE AREA FOR UNIT = E + F + G                     |       |   |       |             |
|                                                        |       |   |       | = 116.847   |

| TOTAL UNIT F.A.R. AREA (E)          |  |  |  |           |
|-------------------------------------|--|--|--|-----------|
|                                     |  |  |  | = 98.076  |
| TOTAL NON F.A.R. AREA OF UNIT (F)   |  |  |  |           |
|                                     |  |  |  | = 16.523  |
| TOTAL 15% SERVICES AREA OF UNIT (G) |  |  |  |           |
|                                     |  |  |  | = 3.530   |
| TOTAL UNIT COVERAGE AREA            |  |  |  |           |
|                                     |  |  |  | = 118.129 |

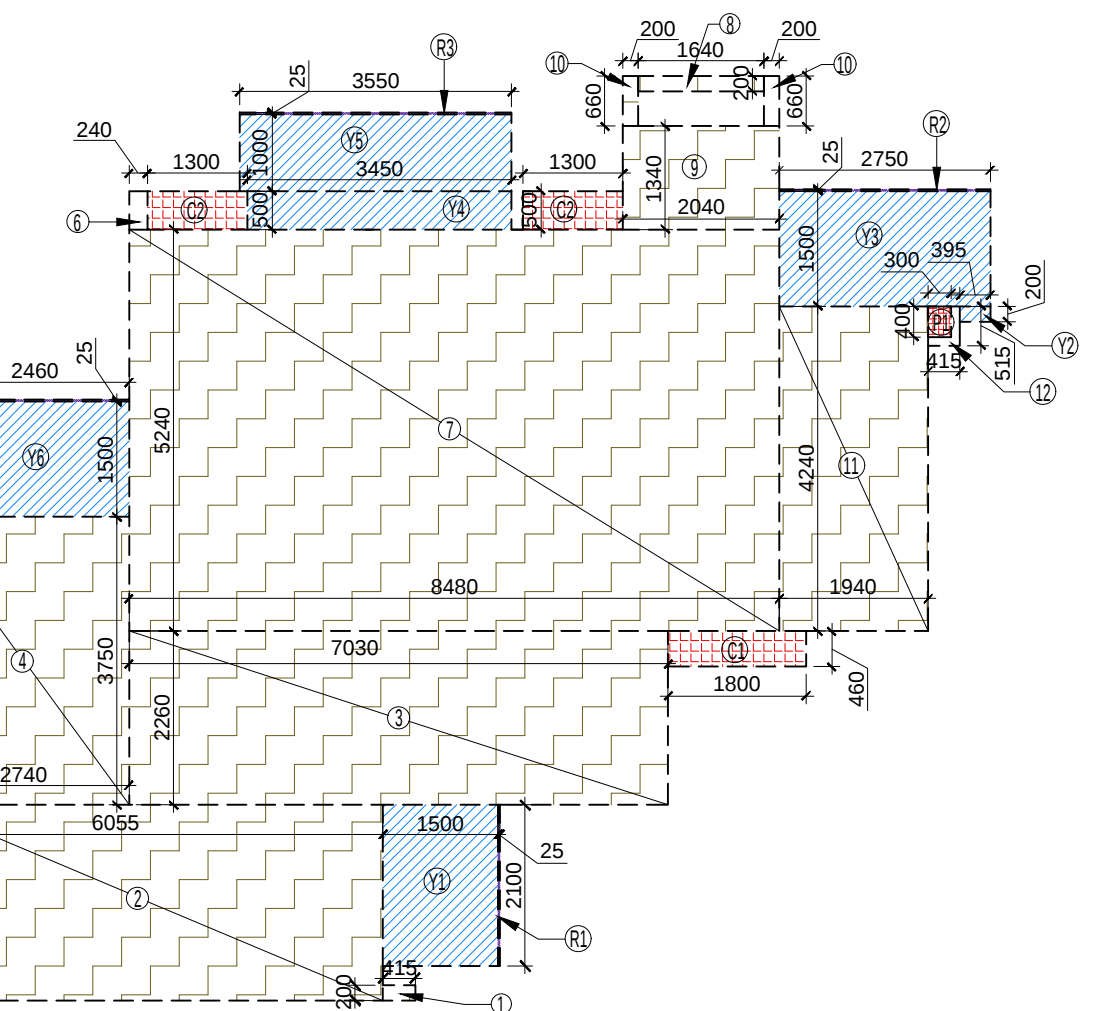


AREA DIAGRAM FOR TYPE UNIT - 1

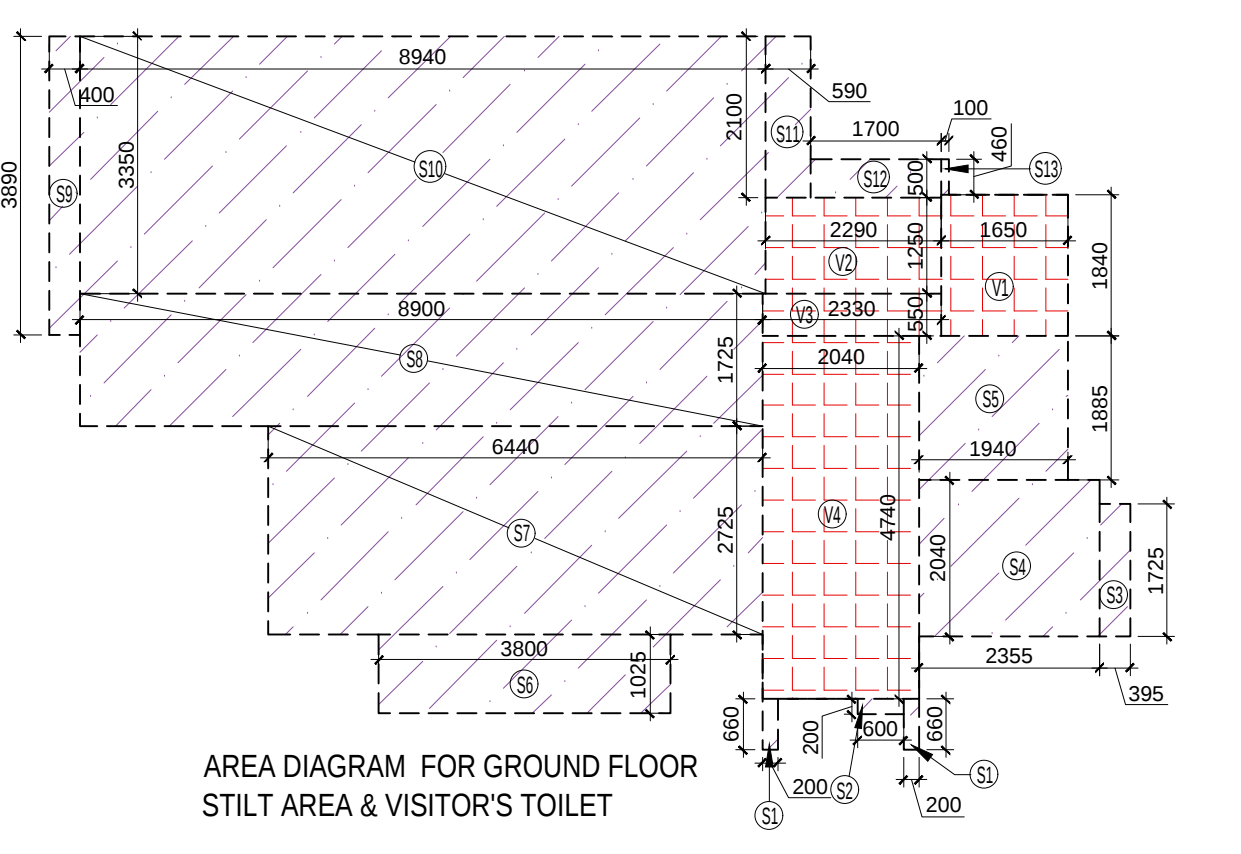


AREA DIAGRAM FOR GROUND FLOOR STILT AREA & VISITOR'S TOILET

| NON F.A.R. AREA STILT AT GROUND FLOOR (HARD LANDSCAPE) |   |   |       |             |
|--------------------------------------------------------|---|---|-------|-------------|
| S.NO.                                                  |   |   |       | AREA (SQMT) |
| S1                                                     | 4 | X | 0.300 | = 1.200     |
| S2                                                     | 2 | X | 0.600 | = 1.200     |
| S3                                                     |   |   |       | = 0.528     |
| S4                                                     |   |   |       | = 4.804     |
| S5                                                     |   |   |       | = 3.557     |
| S6                                                     | 2 | X | 3.600 | = 7.200     |
| S7                                                     | 2 | X | 6.440 | = 12.880    |
| S8                                                     |   |   |       | = 15.353    |
| S9                                                     |   |   |       | = 1.556     |
| S10                                                    |   |   |       | = 29.949    |
| S11                                                    |   |   |       | = 1.238     |
| S12                                                    |   |   |       | = 0.850     |
| S13                                                    |   |   |       | = 0.046     |
| S14                                                    |   |   |       | = 0.838     |
| S15                                                    |   |   |       | = 1.991     |
| S16                                                    |   |   |       | = 9.932     |
| S17                                                    |   |   |       | = 39.838    |
| S18                                                    |   |   |       | = 6.255     |
| S19                                                    |   |   |       | = 4.673     |
| S20                                                    |   |   |       | = 2.626     |
| S21                                                    |   |   |       | = 0.581     |
| S22                                                    |   |   |       | = 8.966     |
| S23                                                    |   |   |       | = 1.653     |
| TOTAL STILT AREA (HARD LANDSCAPE)                      |   |   |       |             |
|                                                        |   |   |       | = 179.256   |

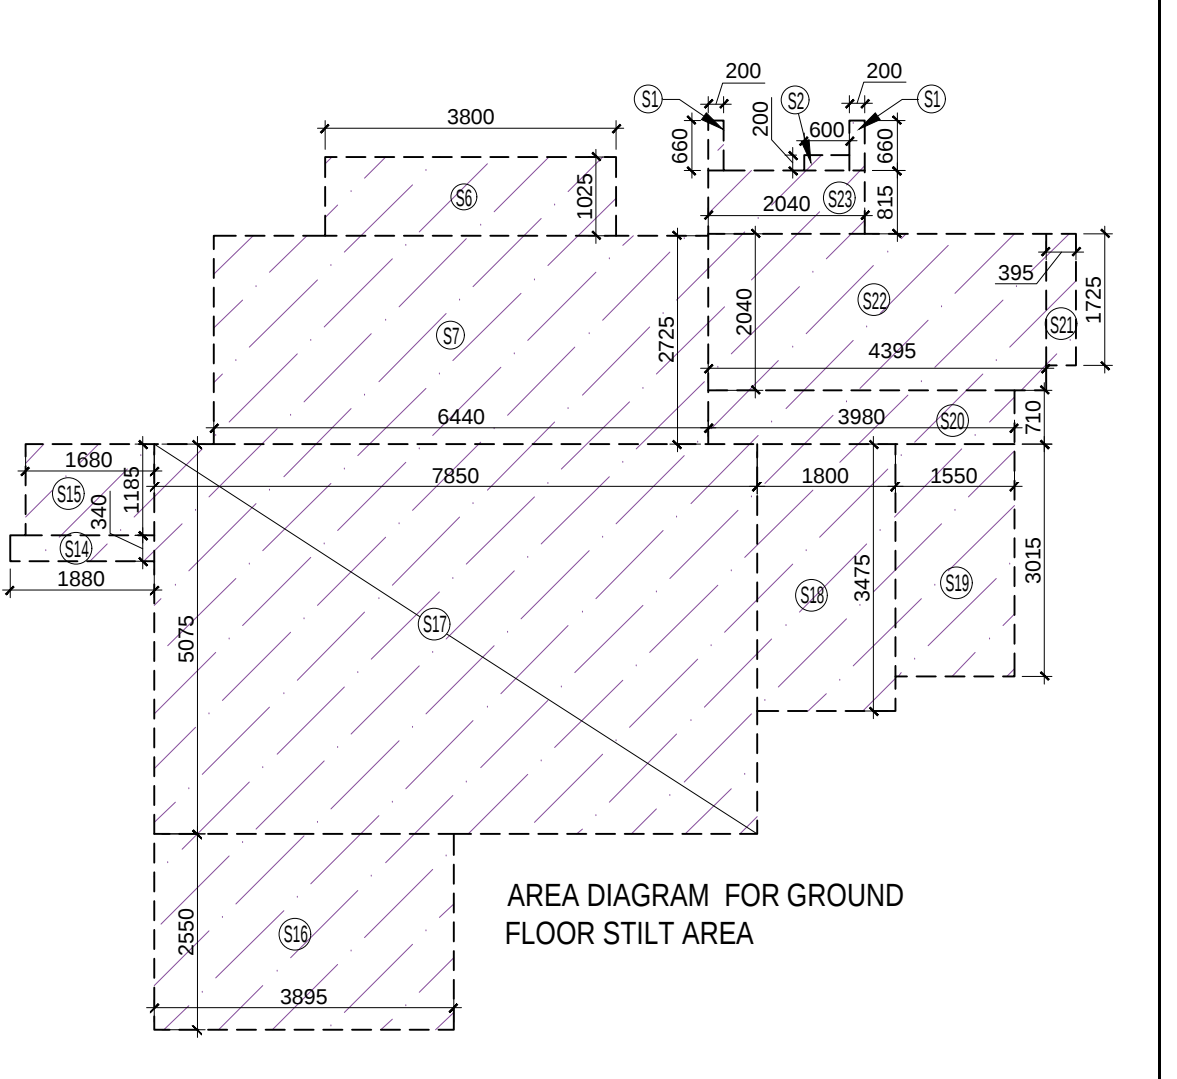

AREA DIAGRAM FOR GROUND FLOOR STILT AREA

NOTE:- 13TH FLOOR IS OMITTED AND MARKED AS 12TH (A) FLOOR

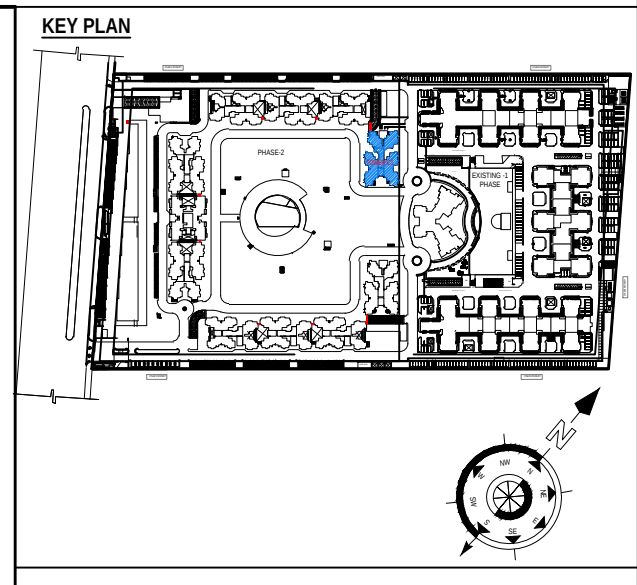

SUBMISSION DRAWING

OWNER  
FOR SAM INDIA ABHIMANYU HOUSING

PROJECT  
PROPOSED GROUP HOUSING FOR SAM INDIA ABHIMANYU HOUSING AT PLOT NO.GH-02, SECTOR -16-C, GREATER NOIDA, G.B. NAGAR, U.P.

|            |                  |               |
|------------|------------------|---------------|
| DATE       | PROJECT INCHARGE | CHECKED BY    |
| 06-03-2023 | BAIRAJ SINGH     | BAIRAJ SINGH  |
| SCALE      | DEALT BY         | APPROVED BY   |
| 1:100      | ABHISH JHA       | VISHAL SHARMA |

DRAWING TITLE  
GROUND FLOOR PLAN


TOWER - C1

ARCHITECTS

**Confluence**

8-121 NDV FRIENDS COLONY U-3&5 NOIDA  
architects urban design hospitality

Ph: +91-11-

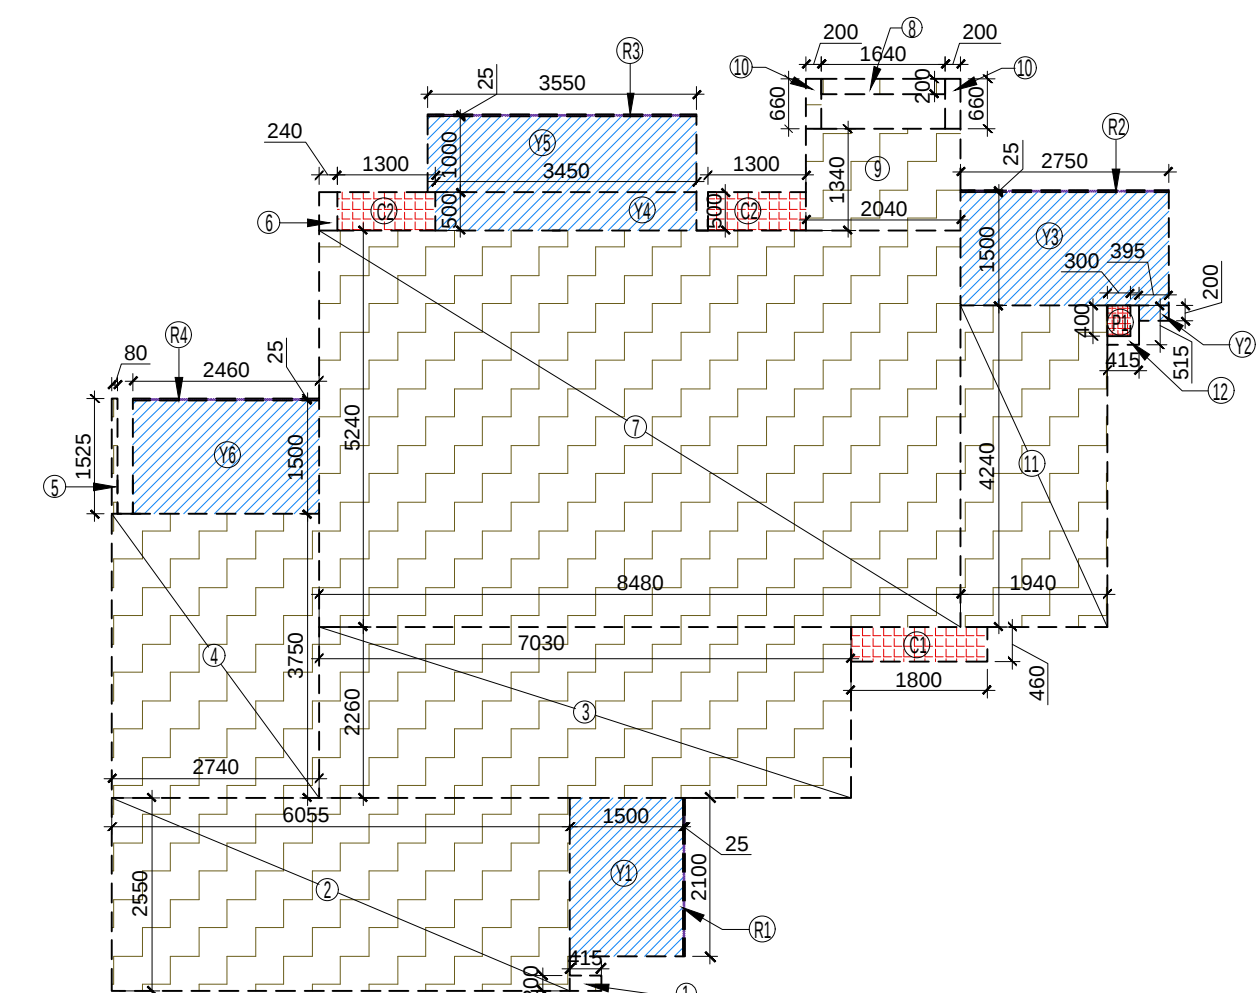

| F.A.R. COVERED AREA CALCULATION FOR UNIT-2 |             |       |   |       |               |
|--------------------------------------------|-------------|-------|---|-------|---------------|
| S.NO.                                      | PARTICULARS |       |   |       | AREA (SQM)    |
| 1                                          |             | 0.400 | X | 0.200 | = 0.080       |
| 2                                          |             | 0.075 | X | 2.650 | = 15.481      |
| 3                                          |             | 7.070 | X | 2.260 | = 15.978      |
| 4                                          |             | 2.750 | X | 3.750 | = 10.300      |
| 5                                          |             | 0.100 | X | 0.340 | = 0.034       |
| 6                                          |             | 8.480 | X | 5.340 | = 44.135      |
| 7                                          |             | 3.240 | X | 0.500 | = 0.120       |
| 8                                          |             | 1.540 | X | 0.200 | = 0.308       |
| 9                                          |             | 7.040 | X | 1.340 | = 2.734       |
| 10                                         | 2           | 0.200 | X | 0.660 | = 0.264       |
| 11                                         |             | 1.940 | X | 4.240 | = 8.225       |
| 12                                         |             | 0.415 | X | 0.515 | = 0.214       |
| <b>TOTAL AREA - (A)</b>                    |             |       |   |       | <b>98.254</b> |

| F.A.R. COVERED AREA CALCULATION FOR UNIT - I |             |       |       |       |       |            |       |
|----------------------------------------------|-------------|-------|-------|-------|-------|------------|-------|
| S.NO                                         | PARTICULARS |       |       |       |       | AREA(SQ.M) |       |
| COVERED AREA                                 |             |       |       |       |       |            |       |
| 1                                            |             | 0.415 | X     | 0.200 | =     | 0.083      |       |
| 2                                            |             | 6.055 | X     | 2.580 | =     | 15.440     |       |
| 3                                            |             | 7.030 | X     | 2.260 | =     | 15.888     |       |
| 4                                            |             | 2.740 | X     | 3.750 | =     | 10.275     |       |
| 5                                            |             | 0.080 | X     | 1.525 | =     | 0.122      |       |
| 6                                            |             | 0.240 | X     | 0.950 | =     | 0.229      |       |
| 7                                            |             | 8.880 | X     | 5.240 | =     | 44.435     |       |
| 8                                            |             | 1.840 | X     | 0.220 | =     | 0.328      |       |
| 9                                            |             | 2.940 | X     | 1.340 | =     | 2.734      |       |
| 10                                           | 2           | X     | 0.200 | X     | 0.950 | =          | 0.264 |
| 11                                           |             | 1.940 | X     | 4.240 | =     | 8.226      |       |
| 12                                           |             | 0.415 | X     | 0.515 | =     | 0.214      |       |
| TOTAL AREA -(A)                              |             |       |       |       |       | 98.128     |       |

| NON F.A.R AREA OF BALCONY             |  |       |   |       |   |        |
|---------------------------------------|--|-------|---|-------|---|--------|
| Y1                                    |  | 1.500 | X | 2.000 | = | 3.150  |
| Y2                                    |  | 0.386 | X | 0.200 | = | 0.078  |
| Y3                                    |  | 2.750 | X | 1.500 | = | 4.125  |
| Y4                                    |  | 3.450 | X | 0.500 | = | 1.725  |
| Y5                                    |  | 3.550 | X | 1.000 | = | 3.550  |
| Y6                                    |  | 2.450 | X | 1.500 | = | 3.690  |
| 3/4 AREA OF BALCONY ( 0.272 x 0.088 ) |  |       |   |       | = | 0.204  |
| TOTAL BALCONY AREA ( F ) =            |  |       |   |       | = | 16.523 |

| NON F.A.R AREA OF BALCONY           |       |   |       |   |        |
|-------------------------------------|-------|---|-------|---|--------|
| Y1                                  | 1.500 | X | 2.100 | = | 3.150  |
| Y2                                  | 0.395 | X | 0.200 | = | 0.079  |
| Y3                                  | 2.750 | X | 1.500 | = | 4.125  |
| Y4                                  | 3.450 | X | 0.500 | = | 1.725  |
| Y5                                  | 3.550 | X | 1.000 | = | 3.550  |
| Y6                                  | 2.450 | X | 1.500 | = | 3.690  |
| 3/4 AREA OF BALCONY (0.272 - 0.068) |       |   |       | = | 0.204  |
| TOTAL BALCONY AREA (F) =            |       |   |       | = | 16.523 |

|                                                           |                                         |       |   |       |                 |
|-----------------------------------------------------------|-----------------------------------------|-------|---|-------|-----------------|
| 15 % SERVICES AREA OF UNIT ( PLUMBING SHAFT + CU/BOARDS ) |                                         |       |   |       |                 |
| P1                                                        |                                         | 0.300 | x | 0.400 | = 0.120         |
| CF                                                        |                                         | 1.800 | x | 0.460 | = 0.828         |
| Q2                                                        | 2                                       | 1.300 | x | 0.500 | = 1.300         |
| <b>TOTAL 15% SERVICES AREA OF UNIT ( G )</b>              |                                         |       |   |       | <b>= 2.248</b>  |
| <b>COVERAGE AREA FOR UNIT = E + F + G</b>                 |                                         |       |   |       |                 |
| 1                                                         | <b>TOTAL UNIT F.A.R. AREA ( E )</b>     |       |   |       | <b>= 88.201</b> |
| 2                                                         | <b>NON FAR AREA OF UNIT ( F )</b>       |       |   |       | <b>= 16.523</b> |
| 3                                                         | <b>15 % SERVICES AREA OF UNIT ( G )</b> |       |   |       | <b>= 2.248</b>  |
| <b>TOTAL UNIT COVERAGE AREA</b>                           |                                         |       |   |       | <b>116.972</b>  |

| 15 % SERVICES AREA OF UNIT (PLUMBING SHAFT + CUPBOARDS) |                                         |       |       |       |                 |
|---------------------------------------------------------|-----------------------------------------|-------|-------|-------|-----------------|
| F1                                                      |                                         | 0.300 | x     | 0.400 | = 0.120         |
| C1                                                      |                                         | 1.800 | x     | 0.450 | = 0.828         |
| C2                                                      | 2                                       | x     | 1.300 | x     | 0.500 = 1.300   |
| <b>TOTAL 15% SERVICES AREA OF UNIT ( G )</b>            |                                         |       |       |       | <b>= 2.248</b>  |
| COVERAGE AREA FOR UNIT = E + F + G                      |                                         |       |       |       |                 |
| 1                                                       | <b>TOTAL UNIT AREA ( E )</b>            |       |       |       | <b>= 98.076</b> |
| 2                                                       | <b>NON FAR AREA OF UNIT ( F )</b>       |       |       |       | <b>= 16.523</b> |
| 3                                                       | <b>15 % SERVICES AREA OF UNIT ( G )</b> |       |       |       | <b>= 2.248</b>  |
| <b>TOTAL UNIT COVERED AREA</b>                          |                                         |       |       |       | <b>116.847</b>  |

| TOTAL F.A.R AREA AT FIRST FLOOR PLAN |  |             |   |        |   |             |
|--------------------------------------|--|-------------|---|--------|---|-------------|
| S.NO.                                |  | PARTICULARS |   |        |   | AREA (SQMT) |
| F.A.R AREA OF UNIT - 1               |  | 4           | X | 98.075 | = | 392.304     |
| F.A.R AREA OF UNIT - 2               |  | 2           | X | 98.201 | = | 196.403     |
| F.A.R AREA OF CIRCULATION            |  | 1           | X | 60.276 | = | 60.276      |
| TOTAL F.A.R AREA                     |  |             |   |        | = | 648.983     |


|                                            |  |  |        |   |   |   |        |
|--------------------------------------------|--|--|--------|---|---|---|--------|
| TOTAL NON. F.A.R. AREA AT FIRST FLOOR PLAN |  |  |        |   |   |   |        |
| UNIT -1                                    |  |  | 16.523 | X | 4 | = | 66.091 |
| UNIT -2                                    |  |  | 16.523 | X | 2 | = | 33.045 |
| TOTAL BALCONY AREA (A)                     |  |  |        |   |   | = | 99.136 |

| F.A.R. COVERED AREA CALCULATION FOR CIRCULATION AREA |   |             |       |       |       |             |         |
|------------------------------------------------------|---|-------------|-------|-------|-------|-------------|---------|
| SNO                                                  |   | PARTICULARS |       |       |       | AREA (SQ.M) |         |
| 1                                                    |   |             | 7.060 | X     | 4.580 | = 32.335    |         |
| 2                                                    |   |             | 7.315 | X     | 0.230 | = 1.682     |         |
| 3                                                    |   |             | 0.240 | X     | 2.250 | = 0.540     |         |
| 4                                                    | 2 | X           | 0.200 | X     | 2.250 | = 0.900     |         |
| 5                                                    | 2 | X           | 2.280 | X     | 0.200 | = 0.915     |         |
| 6                                                    |   |             | 0.200 | X     | 4.580 | = 0.915     |         |
| 7                                                    |   |             | 5.040 | X     | 1.700 | = 8.568     |         |
| 8                                                    |   |             | 3.400 | X     | 2.450 | = 8.330     |         |
| 9                                                    |   |             | 1.650 | X     | 1.500 | = 2.475     |         |
| 10                                                   |   |             | 0.100 | X     | 6.440 | = 0.644     |         |
| 11                                                   |   |             | 0.200 | X     | 6.600 | = 1.320     |         |
| 12                                                   |   |             | 0.200 | X     | 1.500 | = 0.300     |         |
| 13                                                   |   |             | 3.555 | X     | 0.200 | = 0.711     |         |
| 14                                                   | 2 | X           | 3.600 | X     | 0.200 | = 1.440     |         |
| 15                                                   |   |             | 0.200 | X     | 5.300 | = 1.060     |         |
| 16                                                   | 2 | X           | 1.725 | X     | 0.850 | = 2.935     |         |
| TOTAL AREA (A)                                       |   |             |       |       |       | 65.070      |         |
| AREA SUBTRACTION                                     |   |             |       |       |       |             |         |
| H6                                                   |   |             | 1.200 | X     | 1.580 | = 1.896     |         |
| EL1                                                  |   |             | 2.100 | X     | 0.550 | = 1.155     |         |
| P/V                                                  |   |             | 1.000 | X     | 0.550 | = 0.550     |         |
| P7                                                   |   | 2           | X     | 0.725 | X     | 0.450       | = 0.653 |
| P8                                                   |   | 2           | X     | 0.600 | X     | 0.450       | = 0.540 |
| TOTAL (B)                                            |   |             |       |       |       | 4.794       |         |
| TOTAL F.A.R AREA CORRIDOR C = (A - B)                |   |             |       |       |       | 60.276      |         |


| CORRIDOR AREA CALCULATION TOWARDS 15% SERVICES AREA             |             |   |       |   |               |
|-----------------------------------------------------------------|-------------|---|-------|---|---------------|
| S.NO                                                            | PARTICULARS |   |       |   | AREA ( SQM)   |
| FIRE TOWER AREA                                                 |             |   |       |   |               |
| F51                                                             | 3.540       | X | 5.890 | = | 21.440        |
| F52                                                             | 1.400       | X | 2.530 | = | 3.540         |
| F53                                                             | 3.400       | X | 2.530 | = | 8.602         |
| F54                                                             | 1.640       | X | 0.750 | = | 1.230         |
| LIFTLOBBY                                                       |             |   |       |   |               |
| LL1                                                             | 7.315       | X | 2.100 | = | 15.362        |
| ELECTRICAL SHAFT                                                |             |   |       |   |               |
| EL1                                                             | 2.100       | X | 0.550 | = | 1.155         |
| LVSHAFT                                                         |             |   |       |   |               |
| LV1                                                             | 1.000       | X | 0.550 | = | 0.550         |
| TOTAL CORRIDOR AREA CALCULATION TOWARDS 15% SERVICES AREA ( A ) |             |   |       |   | = 51.880      |
| UNIT AREA CALCULATION TOWARDS 15% SERVICES AREA                 |             |   |       |   |               |
| CUPBOARDS                                                       |             |   |       |   |               |
| C1                                                              | 6           | X | 1.800 | X | 0.460 = 4.968 |
| C2                                                              | 12          | X | 1.300 | X | 0.500 = 7.800 |
| PLUMBING SHAFT                                                  |             |   |       |   |               |
| P1                                                              | 6           | X | 0.300 | X | 0.400 = 0.720 |
| TOTAL UNIT AREA CALCULATION TOWARDS 15% SERVICES AREA ( B )     |             |   |       |   | = 13.488      |
| TOTAL 15% SERVICES AREA (CORRIDOR AREA+UNIT AREA)=(C +B)        |             |   |       |   | = 65.368      |
| AREA SUBTRACTION                                                |             |   |       |   |               |
| H1                                                              | 0.300       | X | 2.400 | = | 0.720         |
| L1                                                              | 2.550       | X | 2.050 | = | 5.228         |
| TOTAL AREA ( D )                                                |             |   |       |   | = 59.420      |
| TOTAL 15% SERVICE AREA E =( C -D )                              |             |   |       |   | = 59.420      |

### AREA LEGEND:-

|                                                                                       |                           |
|---------------------------------------------------------------------------------------|---------------------------|
|  | F.A.R AREA                |
|  | 15 % SERVICES AREA        |
|  | NON F.A.R AREA            |
|  | COUNTED IN 1/4 F.A.R AREA |

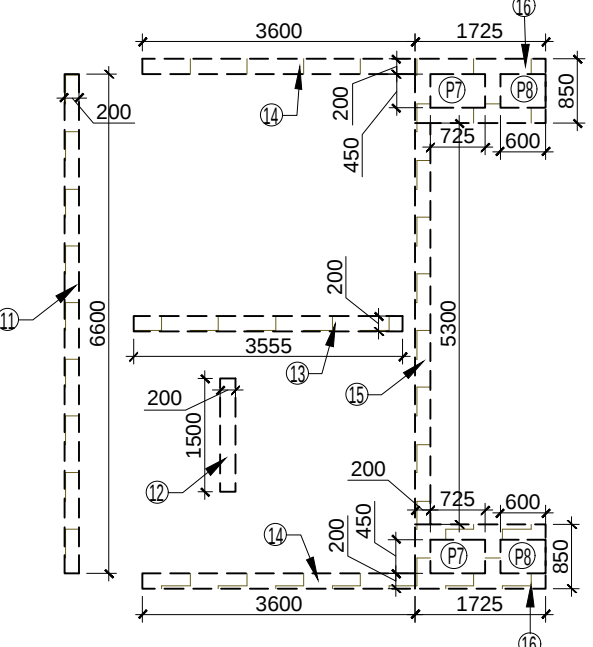

AREA DIAGRAM FOR FIRST FLOOR  
PLAN CIRCULATION AREA

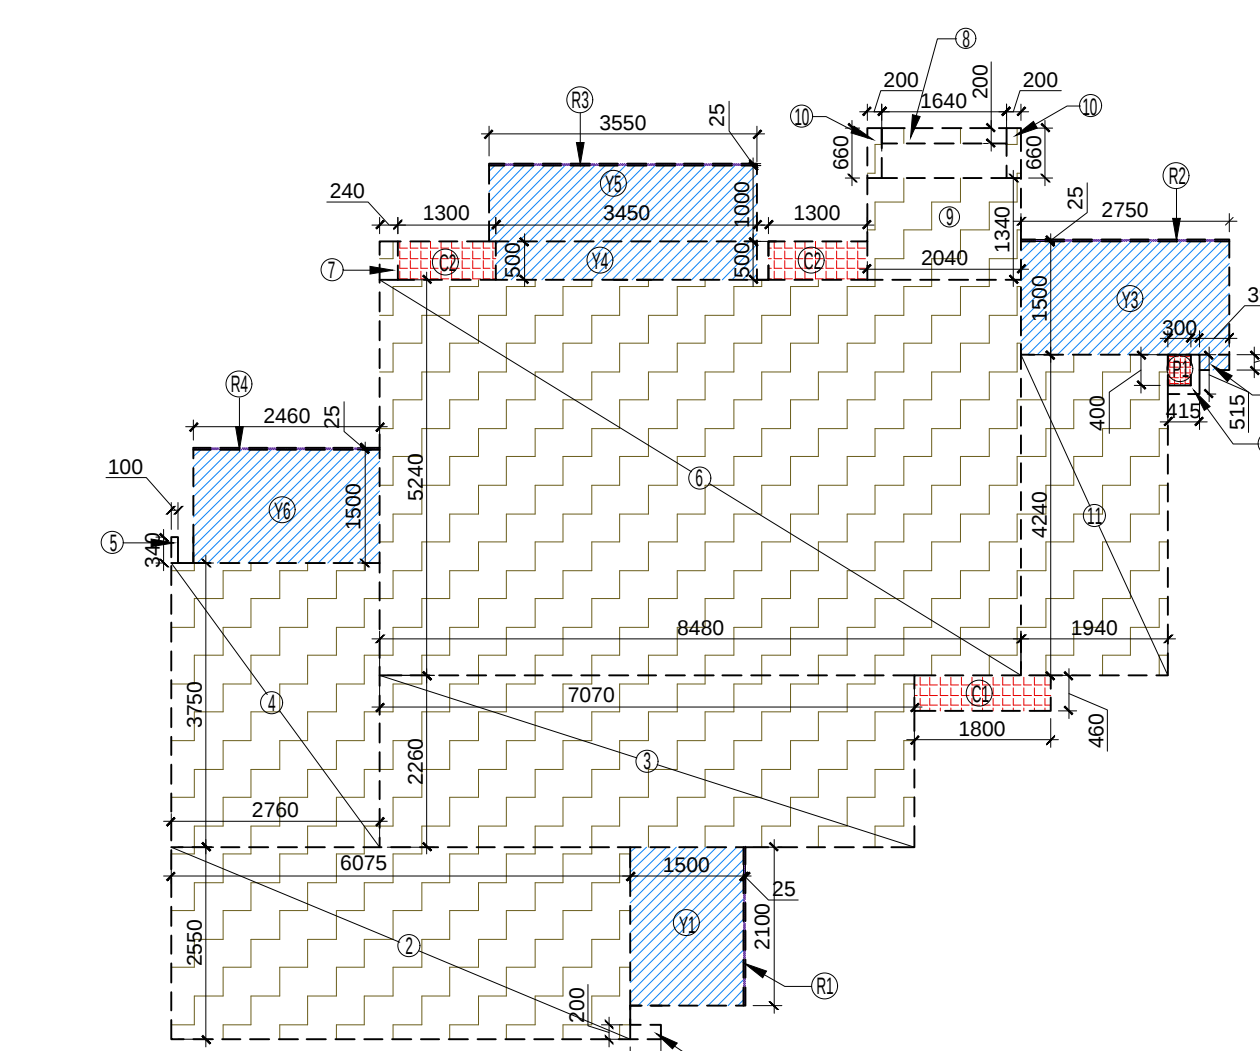

AREA DIAGRAM FOR TYPE UNIT - 2

| OWNER SIGN                                                                                         | ARCHITECT SIGN                                                                                       |
|---|---|
| <p>Sachin Garg</p> <p>Digitally signed by Sachin Garg</p> <p>Date: 2023.04.01 22:50:34 +05'30'</p> | <p>Neerja Dixit</p> <p>Digitally signed by Neerja Dixit</p> <p>Date: 2023.04.01 22:53:33 +05'30'</p> |

| DOORS & WINDOWS PENING SCHEDULE FOR INTERIOR FLOOR |       |       |          |             |      |                           |
|----------------------------------------------------|-------|-------|----------|-------------|------|---------------------------|
| S.NO.                                              | ITEM  | WIDTH | HEIGHT   | SELL VAL.   | UNIT | LOCATIONS                 |
| 1                                                  | 01    | 1050  | 2400     | ±500        | ±200 | UNIT ENTRANCE             |
| 2                                                  | 02    | 1050  | 2400     | ±500        | ±200 | UNIT ENTRANCE (PENTHOUSE) |
| 3                                                  | 03    | 900   | 2100     | ±500        | ±200 | BED ROOM                  |
| 4                                                  | 04    | 900   | 2100     | ±500        | ±200 | M (BEDROOM) (PENTHOUSE)   |
| 5                                                  | 05    | 900   | 2100     | ±500        | ±200 | TOY                       |
| 6                                                  | 06    | 900   | 2100     | ±500        | ±200 | UTILITY (PENTHOUSE)       |
| 7                                                  | 0801  | 900   | 2100     | ±500        | ±200 | KITCHEN                   |
| 8                                                  | 0802  | 900   | 2100     | ±500        | ±200 | DINING                    |
| 9                                                  | 0803  | 1050  | 2300     | ±100        | ±200 | BEDROOM                   |
| 10                                                 | 0804  | 1050  | 2300     | ±100        | ±200 | BED ROOM                  |
| 11                                                 | 0805  | 1050  | 2300     | ±100        | ±200 | BED ROOM                  |
| 12                                                 | 0806  | 1050  | 2400/150 | ±0/100/±500 | ±200 | KITCHEN                   |
| 13                                                 | 0807  | 1050  | 2400/150 | ±0/100/±500 | ±200 | KITCHEN (PENTHOUSE)       |
| 14                                                 | 0808  | 1050  | 2300     | ±100        | ±200 | BEDROOM (PENTHOUSE)       |
| 15                                                 | 0809  | 1050  | 2300     | ±100        | ±200 | TORREY                    |
| 16                                                 | 0810  | 1050  | 2300     | ±100        | ±200 | STAIR                     |
| 17                                                 | 0811  | 1500  | 2100     | ±200        | ±200 | STAIRCASE                 |
| 18                                                 | 0812  | 1500  | 2100     | ±200        | ±200 | STAIRCASE REFUGE          |
| 19                                                 | SH-01 | 900   | 2000     | ±100        | ±200 | PINK SHIRT                |
| 20                                                 | SH-02 | 900   | 2000     | ±100        | ±200 | SHIRT SHIRT               |
| 21                                                 | SH-03 | 750   | 2000     | ±100        | ±200 | LV SHIRT                  |
| 22                                                 | SH-04 | 750   | 2000     | ±100        | ±200 | SHIRT SHIRT SHIRT         |


AMIT  
VARMA

Digitally signed  
by AMIT VARMA  
Date:  
2023.04.18  
20:03:39 +05'30'

**Lal Singh** Digitally signed  
by Lal Singh  
Date:  
2023.04.21  
14:39:03 +05'30'

**Sudheer Kumar** Digitally signed by Sudheer Kumar  
Date: 2023.05.01 16:43:16 +05'30'

NOTE:- 13TH FLOOR IS OMITTED AND MARKED AS 12TH (A ) FLOOR

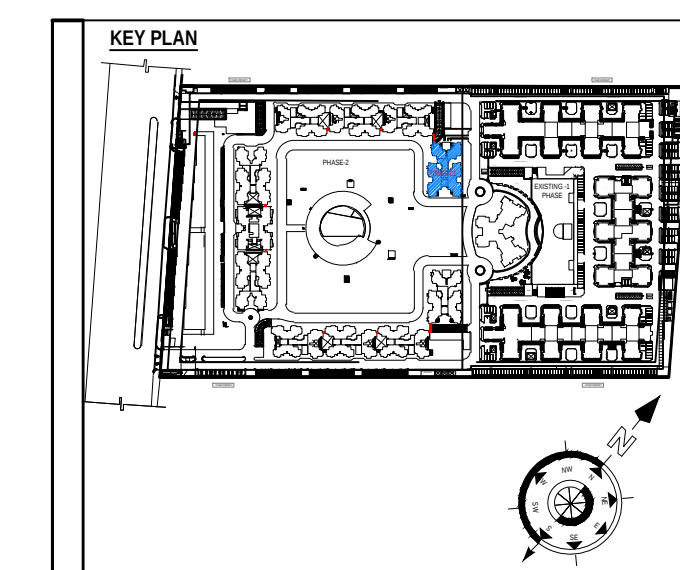

SUBMISSION DRAWING

OWNER  
FOR SAM INDIA ABHIMANYU HOUSING

|         |  |
|---------|--|
| PROJECT |  |
|---------|--|

PROPOSED GROUP HOUSING FOR SAM  
INDIA ABHIMANYU HOUSING AT PLOT  
NO.GH-02, SECTOR -16-C, GREATER NOIDA,  
G.B. NAGAR, U.P.

|            |                  |               |
|------------|------------------|---------------|
| DATE       | PROJECT INCHARGE | CHECKED BY    |
| 06-03-2023 | BALRAJ SIINGH    | BALRAJ SIINGH |
| SCALE      | DEALT BY         | APPROVED BY   |
| 1:100      | ABDHESH JHA      | VISHAL SHARMA |


DRAWING TITLE FIRST FLOOR PLAN

|            |
|------------|
| TOWER - C1 |
|------------|



B- 421, NEW FRIENDS COLONY, N.D-85 INDIA  
Ph: +91-11-46130600 ccs@inconfuance.com Member of IGB  
Ph: +91-11-40564768 www.inconfuance.com ISO - 9001 : 2000  
architecture urban design hospitality interiors

|             |      |          |    |
|-------------|------|----------|----|
| DRAWING NO. | S-35 | REVISION | 00 |
|-------------|------|----------|----|

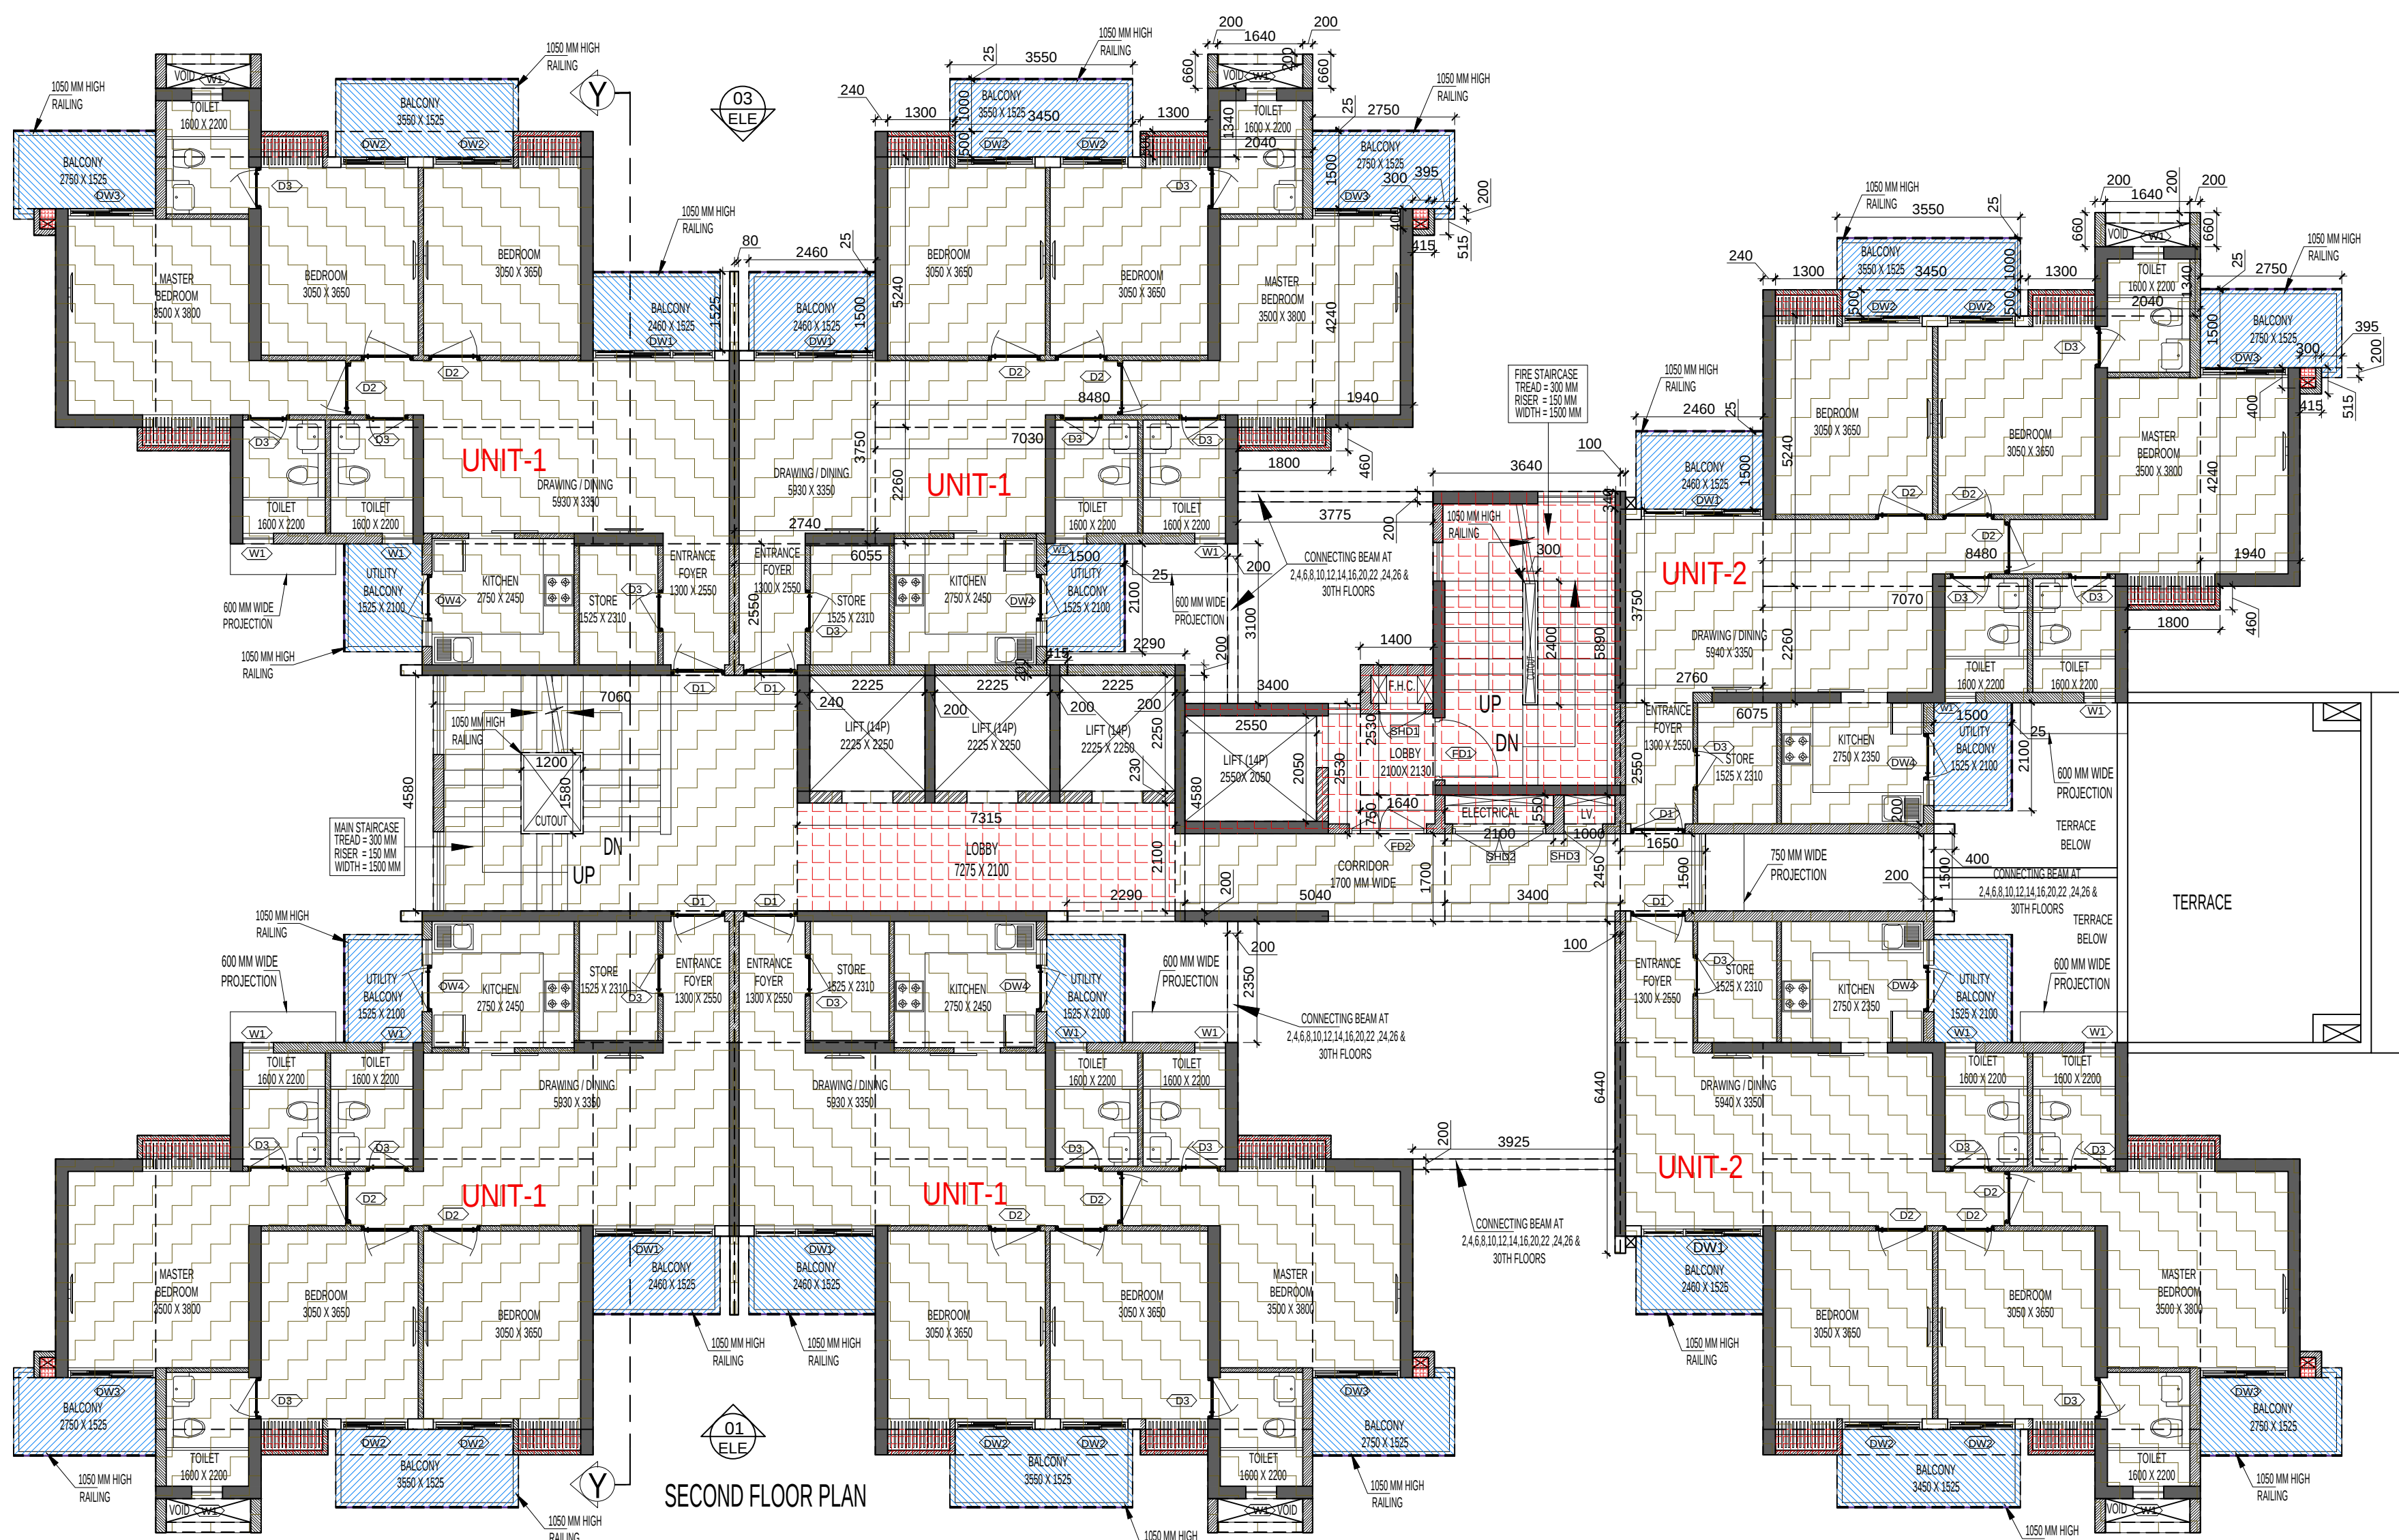

SECOND FLOOR PLAN

| TOTAL F.A.R. AREA AT SECOND FLOOR PLAN |             |   |             |
|----------------------------------------|-------------|---|-------------|
| S.NO.                                  | PARTICULARS |   | AREA (SQMT) |
| F.A.R. AREA OF UNIT - 1                | 4           | X | 98.078      |
| F.A.R. AREA OF UNIT - 2                | 2           | X | 98.201      |
| F.A.R. AREA OF CIRCULATION             | 1           | X | 53.705      |
| F.A.R. AREA OF CONNECTING BEAM AREA    |             |   | 2.930       |
| TOTAL F.A.R. AREA                      |             |   | 645.342     |


| TOTAL NON. F.A.R. AREA AT 2ND FLOOR PLAN |        |   |        |
|------------------------------------------|--------|---|--------|
| UNIT-1                                   | 16.523 | X | 4      |
| UNIT-2                                   | 16.523 | X | 2      |
| TOTAL BALCONY AREA (A)                   |        |   | 99.136 |

| F.A.R. COVERED AREA CALCULATION FOR CIRCULATION AREA |             |   |             |
|------------------------------------------------------|-------------|---|-------------|
| S.NO.                                                | PARTICULARS |   | AREA (SQMT) |
| 1                                                    | 7.050       | X | 4.580       |
| 2                                                    | 7.315       | X | 0.230       |
| 3                                                    | 0.240       | X | 2.250       |
| 4                                                    | 0.200       | X | 2.250       |
| 5                                                    | 2.290       | X | 0.200       |
| 6                                                    | 0.200       | X | 4.580       |
| 7                                                    | 5.040       | X | 1.700       |
| 8                                                    | 3.400       | X | 2.450       |
| 9                                                    | 1.650       | X | 1.500       |
| 10                                                   | 0.100       | X | 6.440       |
| TOTAL AREA (A)                                       |             |   | 57.306      |
| AREA SUBTRACTION                                     |             |   |             |
| H2                                                   | 1.200       | X | 1.580       |
| EL1                                                  | 2.100       | X | 0.550       |
| LV1                                                  | 1.000       | X | 0.550       |
| TOTAL (B)                                            |             |   | 3.601       |
| TOTAL F.A.R. AREA CORRIDOR C = (A - B)               |             |   | 53.705      |

AREA LEGEND:-


- F.A.R. AREA
- 15% SERVICES AREA
- NON F.A.R. AREA
- COUNTED IN 1/4 F.A.R. AREA

| CORRIDOR AREA CALCULATION TOWARDS 15% SERVICES AREA             |             |   |             |
|-----------------------------------------------------------------|-------------|---|-------------|
| S.NO.                                                           | PARTICULARS |   | AREA (SQMT) |
| FIRE TOWER AREA                                                 |             |   |             |
| FS1                                                             | 3.640       | X | 5.850       |
| FS2                                                             | 1.400       | X | 2.930       |
| FS3                                                             | 3.400       | X | 2.530       |
| FS4                                                             | 1.640       | X | 0.750       |
| TOTAL FIRE TOWER AREA                                           |             |   | 12.860      |
| LIFT LOBBY                                                      |             |   |             |
| LL1                                                             | 7.315       | X | 2.100       |
| TOTAL LIFT LOBBY AREA                                           |             |   | 15.362      |
| ELECTRICAL SHAFT                                                |             |   |             |
| EL1                                                             | 2.100       | X | 0.550       |
| TOTAL ELECTRICAL SHAFT AREA                                     |             |   | 1.155       |
| LV SHAFT                                                        |             |   |             |
| LV1                                                             | 1.000       | X | 0.550       |
| TOTAL LV SHAFT AREA                                             |             |   | 0.550       |
| TOTAL CORRIDOR AREA CALCULATION TOWARDS 15% SERVICES AREA (A)   |             |   | 51.880      |
| UNIT AREA CALCULATION TOWARDS 15% SERVICES AREA                 |             |   |             |
| CUPOARDS                                                        |             |   |             |
| C1                                                              | 6           | X | 1.800       |
| C2                                                              | 12          | X | 1.300       |
| TOTAL CUPOARDS AREA                                             |             |   | 11.400      |
| PLUMBING SHAFT                                                  |             |   |             |
| P1                                                              | 6           | X | 0.300       |
| TOTAL PLUMBING SHAFT AREA                                       |             |   | 1.800       |
| TOTAL UNIT AREA CALCULATION TOWARDS 15% SERVICES AREA (B)       |             |   | 13.488      |
| TOTAL 15% SERVICES AREA (CORRIDOR AREA + UNIT AREA) = C (A + B) |             |   | 65.368      |
| AREA SUBTRACTION                                                |             |   |             |
| H1                                                              | 0.300       | X | 2.400       |
| L1                                                              | 2.550       | X | 2.050       |
| TOTAL AREA (D)                                                  |             |   | 6.948       |
| TOTAL 15% SERVICES AREA E = (C - D)                             |             |   | 58.421      |

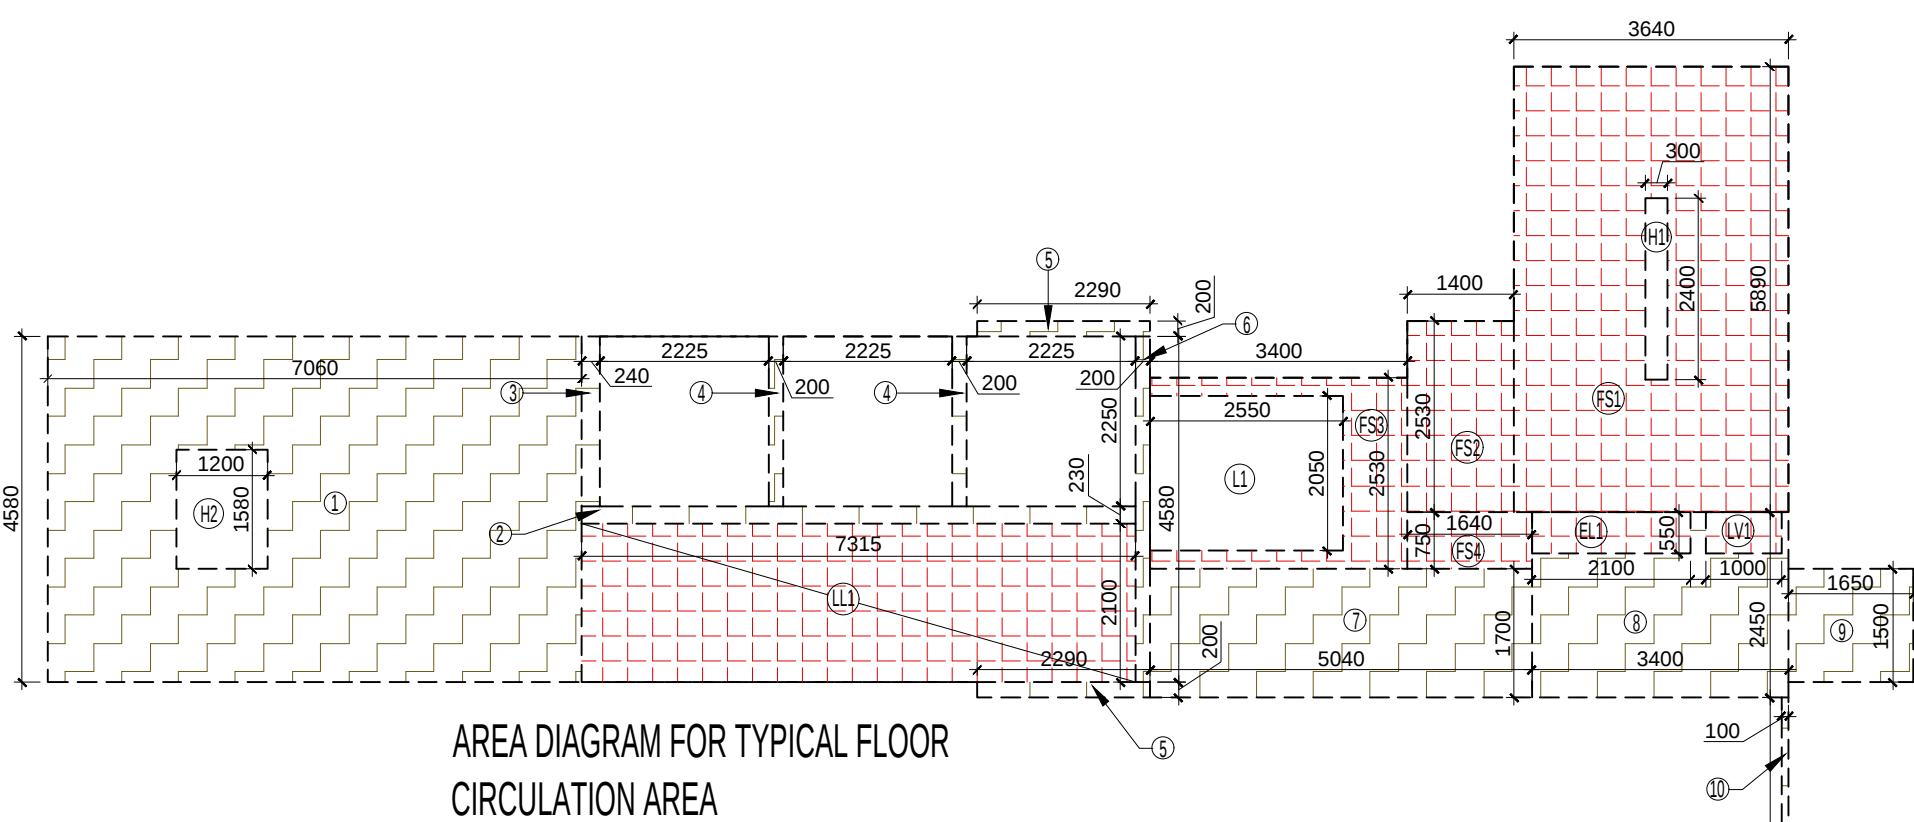


AREA DIAGRAM FOR TYPICAL FLOOR CIRCULATION AREA

| F.A.R. AREA AT CONNECTING BEAM |             |   |             |
|--------------------------------|-------------|---|-------------|
| S.NO.                          | PARTICULARS |   | AREA (SQMT) |
| 1                              | 0.200       | X | 1.500       |
| 2                              | 0.200       | X | 2.350       |
| 3                              | 0.200       | X | 3.100       |
| 4                              | 3.925       | X | 0.200       |
| 5                              | 3.775       | X | 0.200       |
| TOTAL F.A.R. AREA              |             |   | 2.930       |

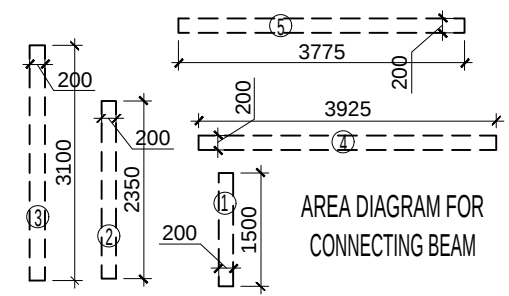

AREA DIAGRAM FOR CONNECTING BEAM

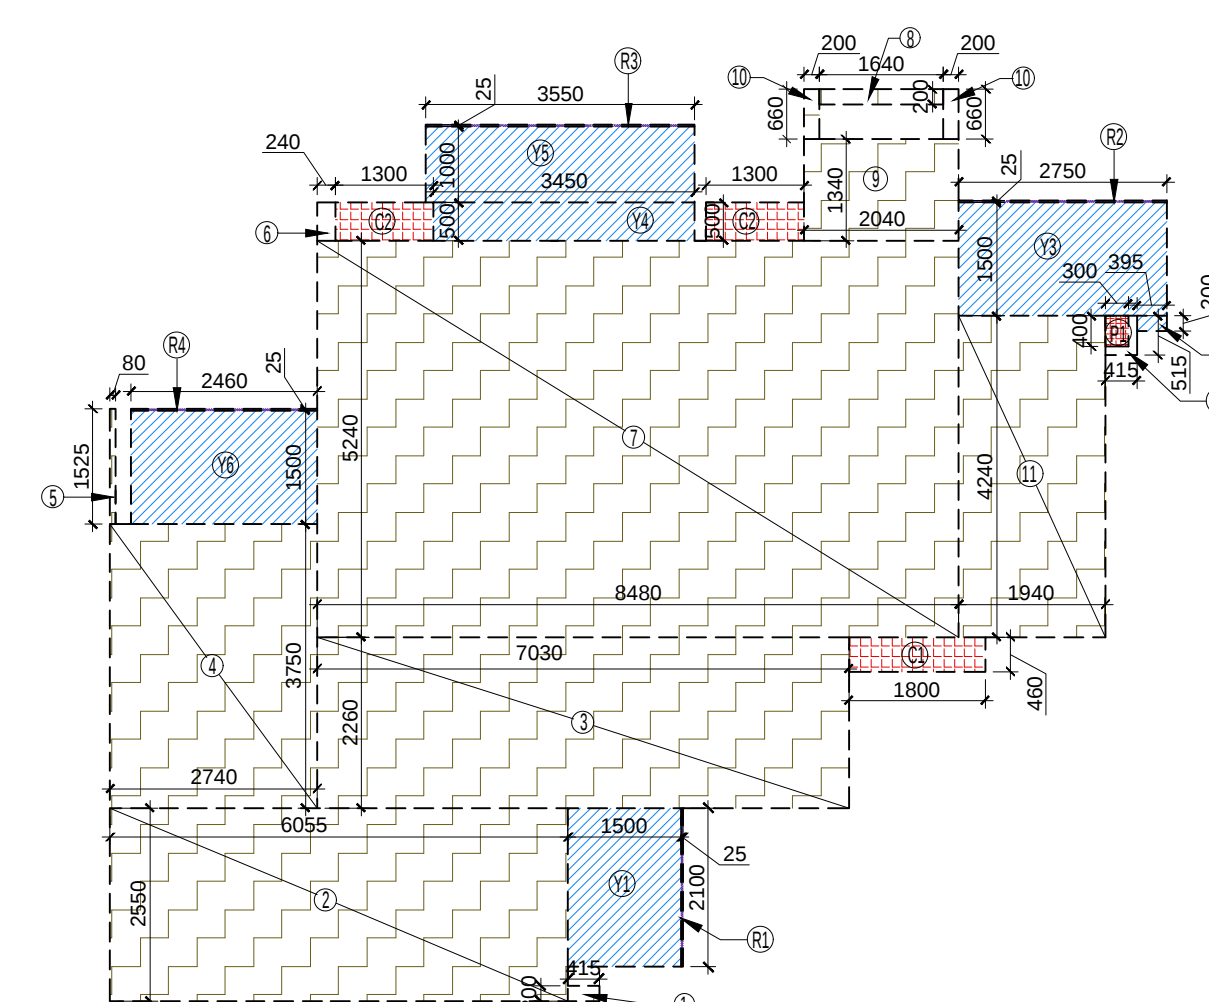


AREA DIAGRAM FOR TYPE UNIT - 1

| F.A.R. COVERED AREA CALCULATION FOR UNIT-2 |             |   |             |
|--------------------------------------------|-------------|---|-------------|
| S.NO.                                      | PARTICULARS |   | AREA (SQMT) |
| 1                                          | 0.400       | X | 0.200       |
| 2                                          | 6.075       | X | 2.550       |
| 3                                          | 7.070       | X | 2.250       |
| 4                                          | 2.750       | X | 3.750       |
| 5                                          | 0.100       | X | 0.340       |
| 6                                          | 8.480       | X | 5.240       |
| 7                                          | 0.240       | X | 0.500       |
| 8                                          | 1.640       | X | 0.200       |
| 9                                          | 2.040       | X | 1.340       |
| 10                                         | 0.200       | X | 0.660       |
| 11                                         | 1.940       | X | 4.240       |
| 12                                         | 0.415       | X | 0.515       |
| TOTAL AREA - (A)                           |             |   | 98.254      |
| 1/4 F.A.R. AREA OF BALCONY                 |             |   |             |
| R1                                         | 0.025       | X | 2.100       |
| R2                                         | 2.750       | X | 0.025       |
| R3                                         | 3.550       | X | 0.025       |
| R4                                         | 2.450       | X | 0.025       |
| TOTAL AREA                                 |             |   | 0.272       |
| 1/4 BALCONY F.A.R. AREA (B)                |             |   | 0.868       |
| UNIT F.A.R. AREA C = (A + B)               |             |   | 99.321      |
| AREA SUBTRACTION PLUMBING CUTOFF           |             |   |             |
| P1                                         | 0.300       | X | 0.400       |
| TOTAL AREA (E)                             |             |   | 9.120       |
| TOTAL UNIT F.A.R. AREA E = (C - D)         |             |   | 98.201      |

| NON F.A.R. AREA OF BALCONY                            |                               |   |         |
|-------------------------------------------------------|-------------------------------|---|---------|
| Y1                                                    | 1.500                         | X | 2.100   |
| Y2                                                    | 0.395                         | X | 0.200   |
| Y3                                                    | 2.750                         | X | 1.500   |
| Y4                                                    | 3.450                         | X | 0.500   |
| Y5                                                    | 3.550                         | X | 1.000   |
| Y6                                                    | 2.450                         | X | 1.500   |
| TOTAL BALCONY AREA (F)                                |                               |   | 16.523  |
| TOTAL BALCONY AREA (F) = 16.523                       |                               |   |         |
| 15% SERVICES AREA OF UNIT (PLUMBING SHAFT + CUPOARDS) |                               |   |         |
| P1                                                    | 0.300                         | X | 0.400   |
| C1                                                    | 1.800                         | X | 0.460   |
| C2                                                    | 2                             | X | 1.300   |
| TOTAL 15% SERVICES AREA OF UNIT (G)                   |                               |   | 2.248   |
| COVERAGE AREA FOR UNIT = E + F + G                    |                               |   |         |
| 1                                                     | TOTAL UNIT F.A.R. AREA (E)    |   | 98.201  |
| 2                                                     | NON F.A.R. AREA OF UNIT (F)   |   | 16.523  |
| 3                                                     | 15% SERVICES AREA OF UNIT (G) |   | 2.248   |
| TOTAL UNIT COVERAGE AREA                              |                               |   | 116.972 |

| F.A.R. COVERED AREA CALCULATION FOR UNIT-1 |             |   |             |
|--------------------------------------------|-------------|---|-------------|
| S.NO.                                      | PARTICULARS |   | AREA (SQMT) |
| 1                                          | 0.415       | X | 0.200       |
| 2                                          | 6.055       | X | 2.550       |
| 3                                          | 7.030       | X | 2.250       |
| 4                                          | 2.740       | X | 3.750       |
| 5                                          | 0.098       | X | 1.525       |
| 6                                          | 0.240       | X | 0.500       |
| 7                                          | 8.490       | X | 5.240       |
| 8                                          | 1.640       | X | 0.200       |
| 9                                          | 2.040       | X | 1.340       |
| 10                                         | 0.200       | X | 0.660       |
| 11                                         | 1.940       | X | 4.240       |
| 12                                         | 0.415       | X | 0.515       |
| TOTAL AREA - (A)                           |             |   | 98.128      |
| 1/4 F.A.R. AREA OF BALCONY                 |             |   |             |
| R1                                         | 0.025       | X | 2.100       |
| R2                                         | 2.750       | X | 0.025       |
| R3                                         | 3.550       | X | 0.025       |
| R4                                         | 2.450       | X | 0.025       |
| TOTAL AREA                                 |             |   | 0.272       |
| 1/4 BALCONY F.A.R. AREA (B)                |             |   | 0.868       |
| UNIT F.A.R. AREA C = (A + B)               |             |   | 98.196      |
| AREA SUBTRACTION PLUMBING CUTOFF           |             |   |             |
| P1                                         | 0.300       | X | 0.400       |
| TOTAL AREA (E)                             |             |   | 9.120       |
| TOTAL UNIT F.A.R. AREA E = (C - D)         |             |   | 98.076      |

| NON F.A.R. AREA OF BALCONY                            |                               |   |         |
|-------------------------------------------------------|-------------------------------|---|---------|
| Y1                                                    | 1.500                         | X | 2.100   |
| Y2                                                    | 0.395                         | X | 0.200   |
| Y3                                                    | 2.750                         | X | 1.500   |
| Y4                                                    | 3.450                         | X | 0.500   |
| Y5                                                    | 3.550                         | X | 1.000   |
| Y6                                                    | 2.450                         | X | 1.500   |
| TOTAL BALCONY AREA (F)                                |                               |   | 16.523  |
| TOTAL BALCONY AREA (F) = 16.523                       |                               |   |         |
| 15% SERVICES AREA OF UNIT (PLUMBING SHAFT + CUPOARDS) |                               |   |         |
| P1                                                    | 0.300                         | X | 0.400   |
| C1                                                    | 1.800                         | X | 0.460   |
| C2                                                    | 2                             | X | 1.300   |
| TOTAL 15% SERVICES AREA OF UNIT (G)                   |                               |   | 2.248   |
| COVERAGE AREA FOR UNIT = E + F + G                    |                               |   |         |
| 1                                                     | TOTAL UNIT F.A.R. AREA (E)    |   | 98.076  |
| 2                                                     | NON F.A.R. AREA OF UNIT (F)   |   | 16.523  |
| 3                                                     | 15% SERVICES AREA OF UNIT (G) |   | 2.248   |
| TOTAL UNIT COVERAGE AREA                              |                               |   | 116.847 |

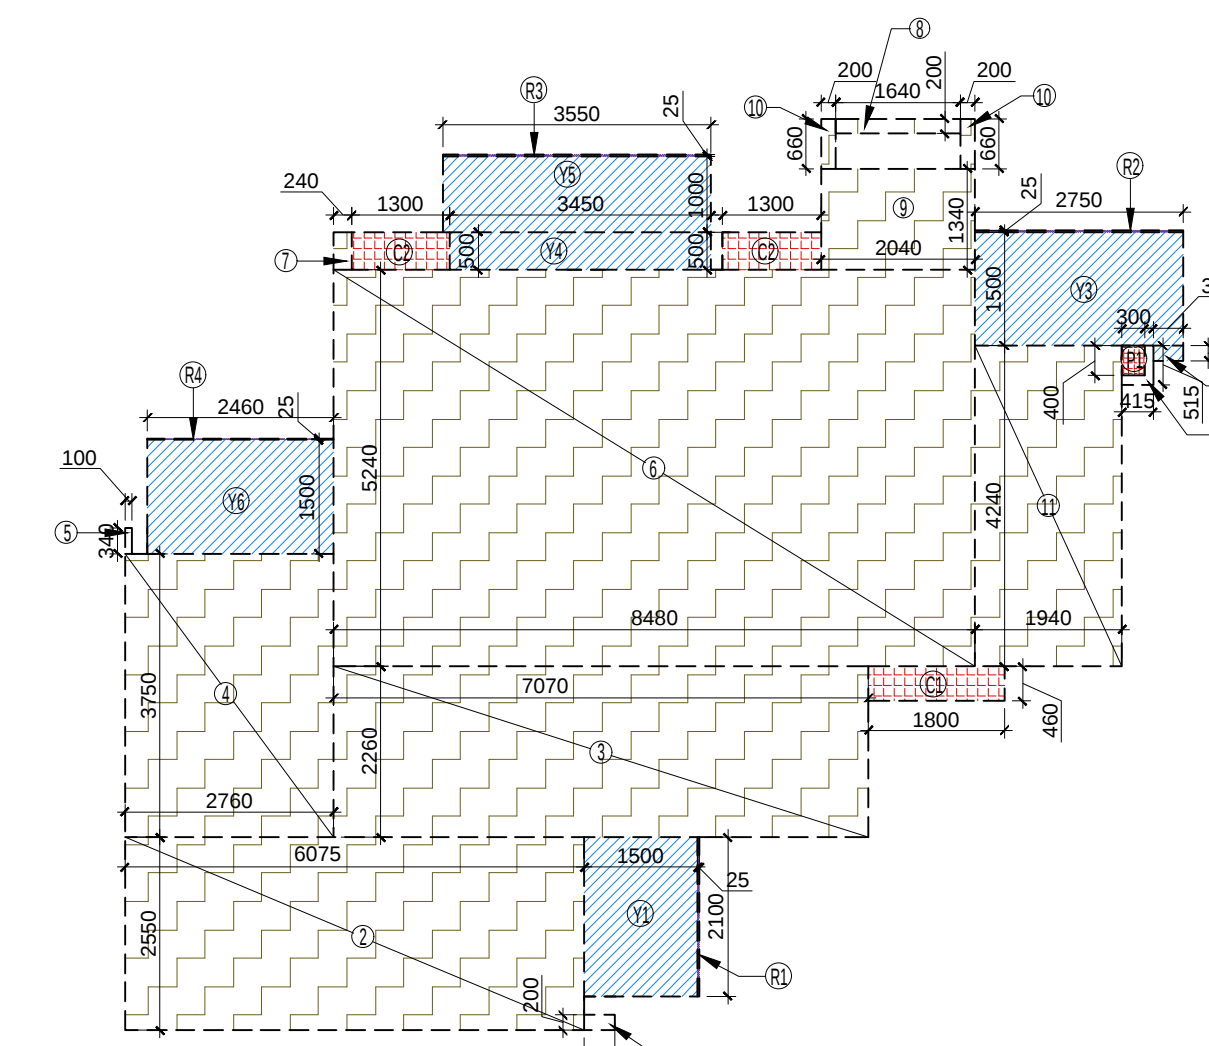


AREA DIAGRAM FOR TYPE UNIT - 2

This drawing is a "COPYRIGHT" contents of this drawing or part thereof may not be used or reproduced without the permission of the Architect

OWNER SIGN  
**Sachin Garg**  
Digitally signed by Sachin Garg  
Date: 2023.04.01 22:58:05 +05'30'

ARCHITECT SIGN  
**Neerja Dixit**  
Digitally signed by Neerja Dixit  
Date: 2023.04.01 23:01:09 +05'30'

| DOORS & WINDOWS OPENINGS SCHEDULE FOR TYPICAL FLOOR |       |       |        |          |           |                        |         |
|-----------------------------------------------------|-------|-------|--------|----------|-----------|------------------------|---------|
| S.NO.                                               | TYPE  | WIDTH | HEIGHT | SCHEDULE | LOCATIONS |                        |         |
| 1                                                   | D1    | 1050  | 2400   | +0.00    | +2.00     | ENTRANCE               |         |
| 2                                                   | D2A   | 1000  | 2400   | +0.00    | +2.00     | ENTRANCE (PENTHOUSE)   |         |
| 3                                                   | D2    | 1000  | 2400   | +0.00    | +2.00     | BED ROOM               |         |
| 4                                                   | D3A   | 800   | 2400   | +0.00    | +2.00     | W. BEDROOM (PENTHOUSE) |         |
| 5                                                   | D3    | 800   | 2400   | +0.00    | +2.00     | TOILET                 |         |
| 6                                                   | D3A   | 800   | 2400   | +0.00    | +2.00     | TOILET (PENTHOUSE)     |         |
| 7                                                   | W1    | 900   | 2100   | +0.00    | +2.00     | KITCHEN                |         |
| 8                                                   | W2A   | 2400  | 2400   | +0.00    | +2.00     | BEDROOM                |         |
| 9                                                   | W2B   | 1500  | 2100   | +0.00    | +2.00     | BEDROOM                |         |
| 10                                                  | W2C   | 1500  | 2100   | +0.00    | +2.00     | BEDROOM                |         |
| 11                                                  | DW4   | 900   | 2400   | +0.00    | +0.00     | +2.00                  | KITCHEN |
| 12                                                  | DW5   | 900   | 2400   | +0.00    | +0.00     | +2.00                  | KITCHEN |
| 13                                                  | DW6   | 1850  | 2100   | +0.00    | +2.00     | BEDROOM (PENTHOUSE)    |         |
| 14                                                  | W4    | 900   | 2100   | +0.00    | +2.00     | STAIR                  |         |
| 15                                                  | W5    | 800   | 2100   | +0.00    | +2.00     | STAIR                  |         |
| 16                                                  | W6    | 800   | 2100   | +0.00    | +2.00     | STAIR                  |         |
| 17                                                  | W7    | 1200  | 2100   | +0.00    | +2.00     | STAIR                  |         |
| 18                                                  | SH1   | 900   | 2100   | +0.00    | +2.00     | STAIR REFUGE           |         |
| 19                                                  | SH2   | 900   | 2100   | +0.00    | +2.00     | STAIR REFUGE           |         |
| 20                                                  | SH3   | 900   | 2100   | +0.00    | +2.00     | STAIR REFUGE           |         |
| 21                                                  | SH4   | 700   | 2100   | +0.00    | +2.00     | STAIR REFUGE           |         |
| 22                                                  | SH5   | 700   | 2100   | +0.00    | +2.00     | STAIR REFUGE           |         |
| 23                                                  | SH6   | 700   | 2100   | +0.00    | +2.00     | STAIR REFUGE           |         |
| 24                                                  | SH7   | 700   | 2100   | +0.00    | +2.00     | STAIR REFUGE           |         |
| 25                                                  | SH8   | 700   | 2100   | +0.00    | +2.00     | STAIR REFUGE           |         |
| 26                                                  | SH9   | 700   | 2100   | +0.00    | +2.00     | STAIR REFUGE           |         |
| 27                                                  | SH10  | 700   | 2100   | +0.00    | +2.00     | STAIR REFUGE           |         |
| 28                                                  | SH11  | 700   | 2100   | +0.00    | +2.00     | STAIR REFUGE           |         |
| 29                                                  | SH12  | 700   | 2100   | +0.00    | +2.00     | STAIR REFUGE           |         |
| 99                                                  | SH82  | 700   | 2100   | +0.00    | +2.00     | STAIR REFUGE           |         |
| 100                                                 | SH83  | 700   | 2100   | +0.00    | +2.00     | STAIR REFUGE           |         |
| 101                                                 | SH84  | 700   | 2100   | +0.00    | +2.00     | STAIR REFUGE           |         |
| 102                                                 | SH85  | 700   | 2100   | +0.00    | +2.00     | STAIR REFUGE           |         |
| 103                                                 | SH86  | 700   | 2100   | +0.00    | +2.00     | STAIR REFUGE           |         |
| 104                                                 | SH87  | 700   | 2100   | +0.00    | +2.00     | STAIR REFUGE           |         |
| 105                                                 | SH88  | 700   | 2100   | +0.00    | +2.00     | STAIR REFUGE           |         |
| 106                                                 | SH89  | 700   | 2100   | +0.00    | +2.00     | STAIR REFUGE           |         |
| 107                                                 | SH90  | 700   | 2100   | +0.00    | +2.00     | STAIR REFUGE           |         |
| 108                                                 | SH91  | 700   | 2100   | +0.00    | +2.00     | STAIR REFUGE           |         |
| 109                                                 | SH92  | 700   | 2100   | +0.00    | +2.00     | STAIR REFUGE           |         |
| 110                                                 | SH93  | 700   | 2100   | +0.00    | +2.00     | STAIR REFUGE           |         |
| 111                                                 | SH94  | 700   | 2100   | +0.00    | +2.00     | STAIR REFUGE           |         |
| 112                                                 | SH95  | 700   | 2100   | +0.00    | +2.00     | STAIR REFUGE           |         |
| 113                                                 | SH96  | 700   | 2100   | +0.00    | +2.00     | STAIR REFUGE           |         |
| 114                                                 | SH97  | 700   | 2100   | +0.00    | +2.00     | STAIR REFUGE           |         |
| 115                                                 | SH98  | 700   | 2100   | +0.00    | +2.00     | STAIR REFUGE           |         |
| 116                                                 | SH99  | 700   | 2100   | +0.00    | +2.00     | STAIR REFUGE           |         |
| 117                                                 | SH100 | 700   | 2100   | +0.00    | +2.00     | STAIR REFUGE           |         |
| 118                                                 | SH101 | 700   | 2100   | +0.00    | +2.00     | STAIR REFUGE           |         |
| 119                                                 | SH102 | 700   | 2100   | +0.00    | +2.00     | STAIR REFUGE           |         |
| 193                                                 | SH176 | 700   | 2100   | +0.00    | +2.00     | STAIR REFUGE           |         |
|                                                     |       |       |        |          |           |                        |         |

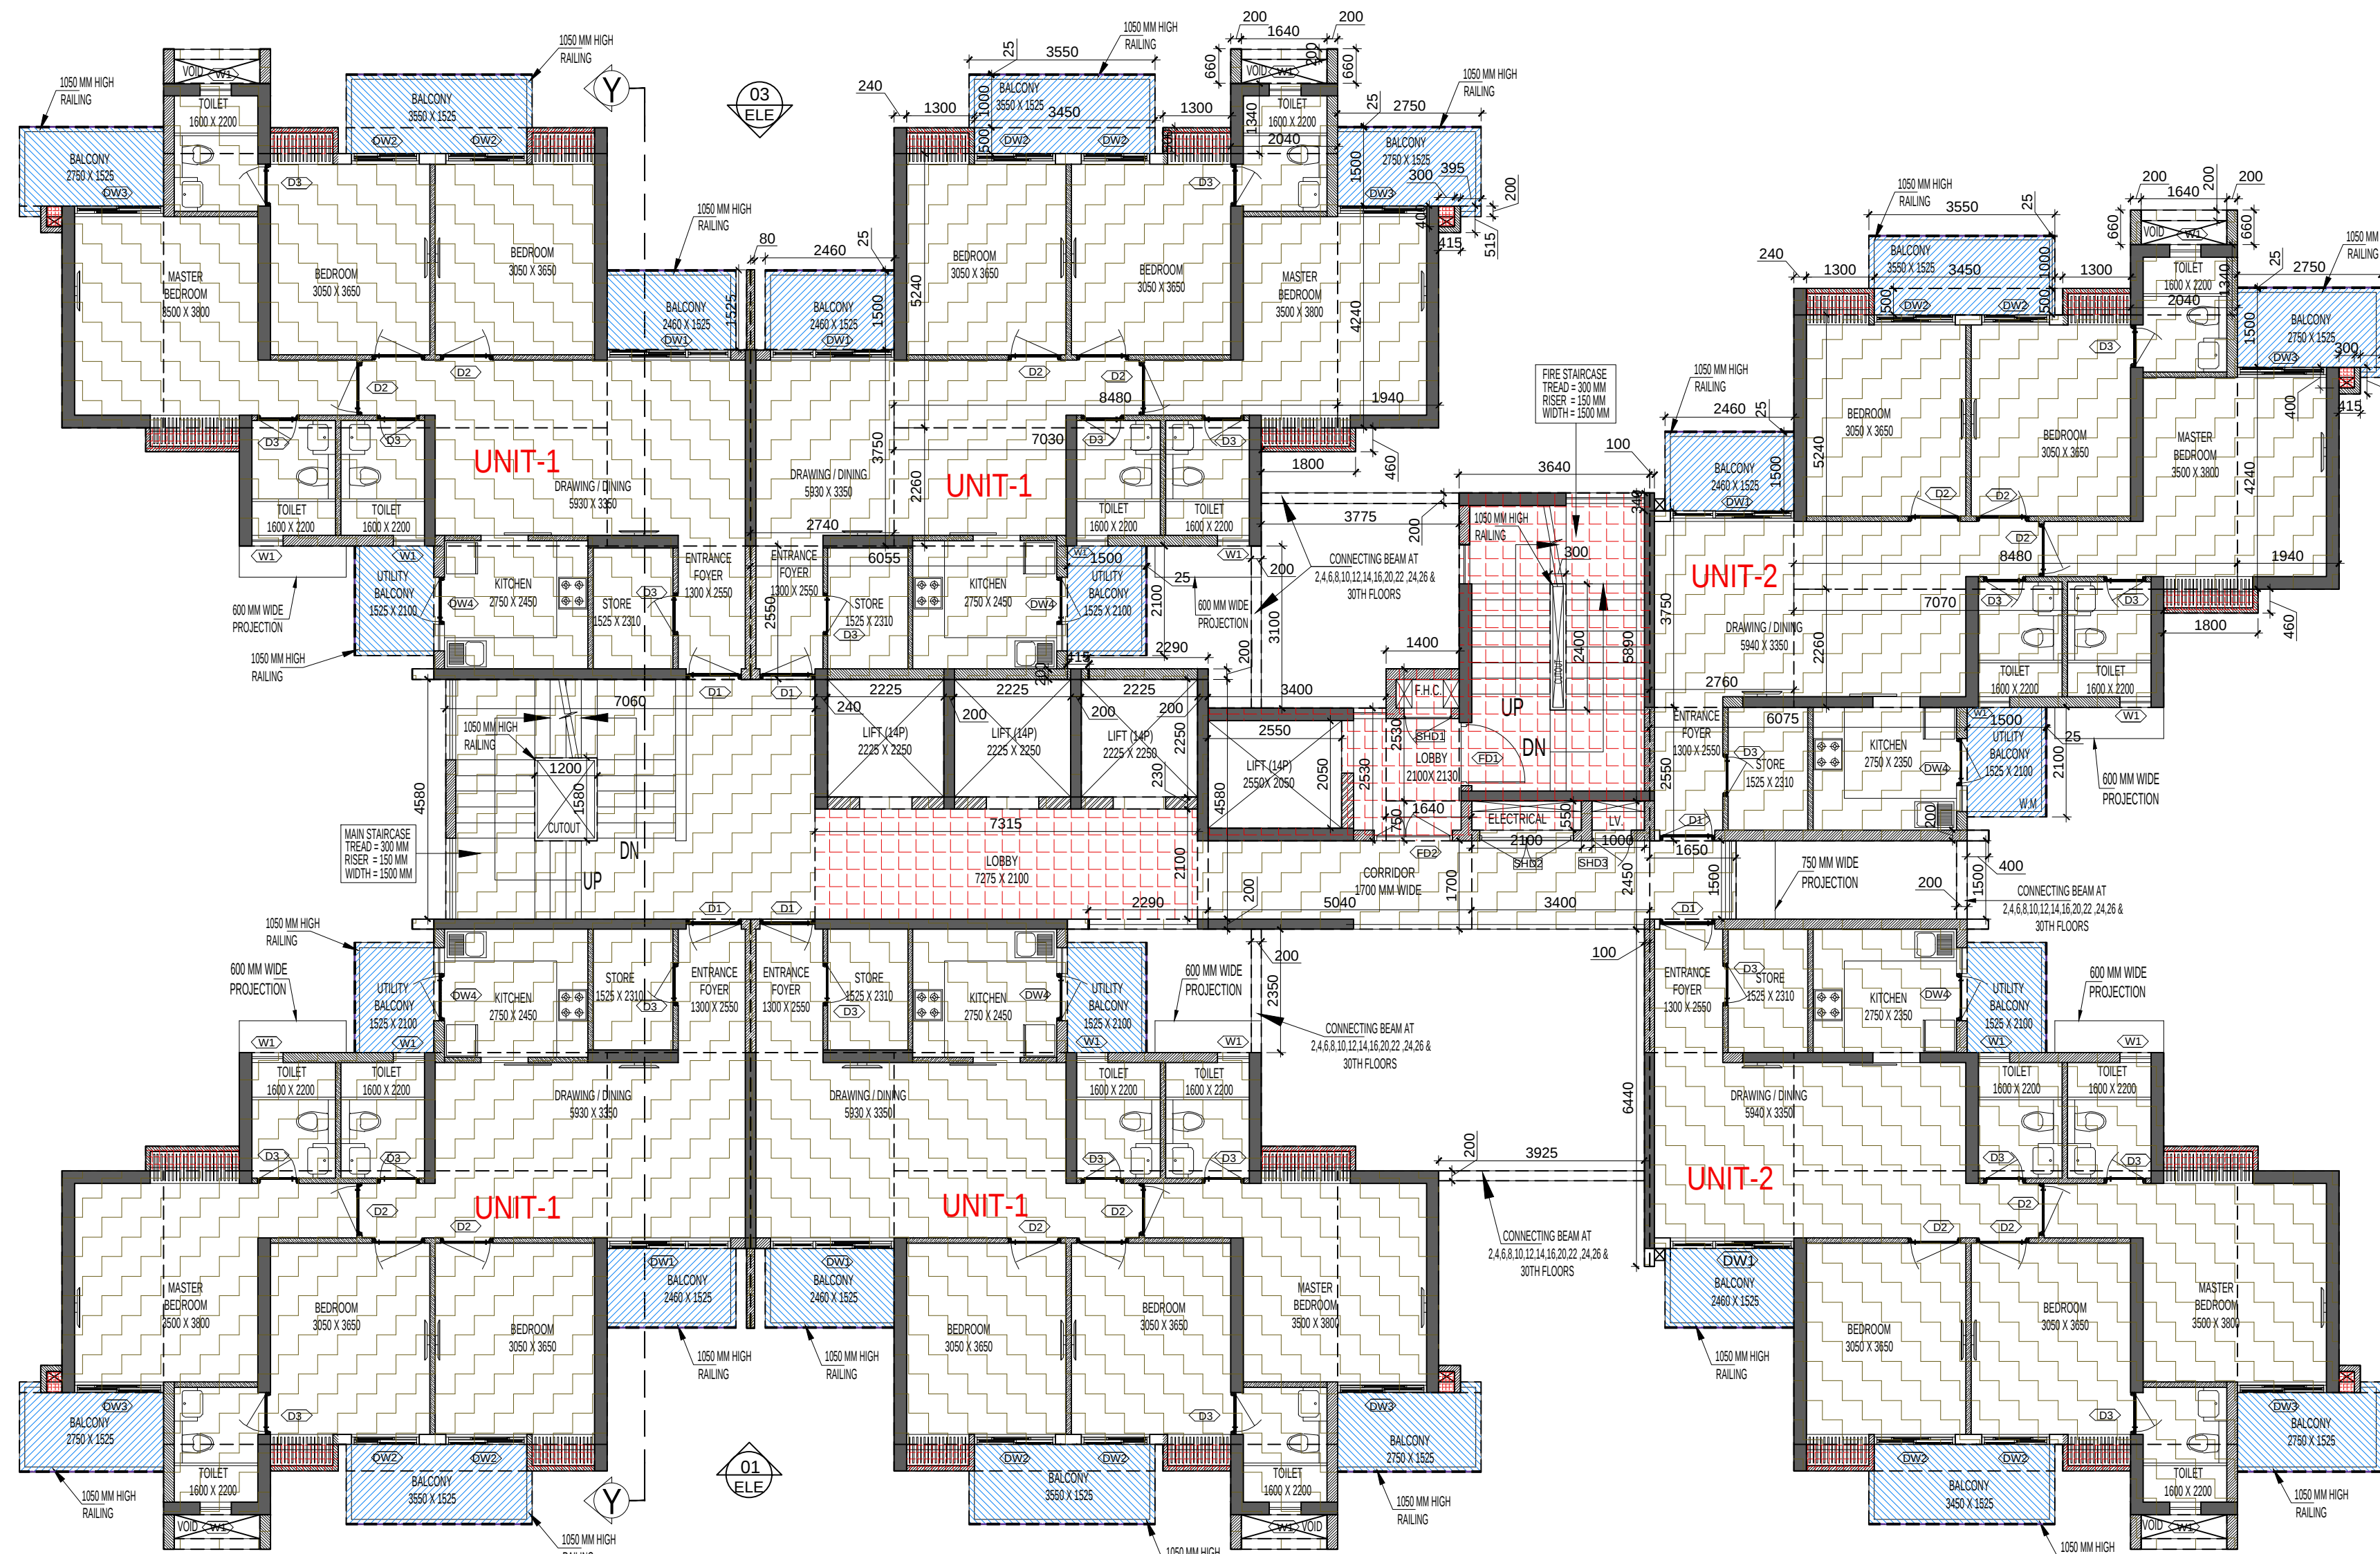


3RD TO 17TH, 20TH TO 26TH FLOOR PLAN (TYPICAL)

| TOTAL F.A.R AREA AT<br>3,5,7,9,11,13,15,17,21,23 & 25TH FLOOR PLAN (TYPICAL) |             |   |             |
|------------------------------------------------------------------------------|-------------|---|-------------|
| S.NO.                                                                        | PARTICULARS |   | AREA (SQMT) |
| F.A.R AREA OF UNIT - 1                                                       | 4           | X | 98.076      |
| F.A.R AREA OF UNIT - 2                                                       | 2           | X | 98.201      |
| F.A.R AREA OF CIRCULATION                                                    | 1           | X | 53.705      |
| TOTAL F.A.R AREA                                                             |             |   | 642.412     |


| TOTAL NON. F.A.R. AREA AT 3RD TO 17TH, 20TH TO 26TH FLOOR PLAN (TYPICAL) |        |   |        |
|--------------------------------------------------------------------------|--------|---|--------|
| UNIT - 1                                                                 | 16.523 | X | 4      |
| UNIT - 2                                                                 | 16.523 | X | 2      |
| TOTAL BALCONY AREA (A)                                                   |        |   | 99.136 |

| TOTAL F.A.R. AREA AT<br>4,6,8,10,12,14,16,20,22,24 & 26TH FLOOR PLAN (TYPICAL) |             |   |             |
|--------------------------------------------------------------------------------|-------------|---|-------------|
| S. NO.                                                                         | PARTICULARS |   | AREA (SQMT) |
| F.A.R AREA OF UNIT - 1                                                         | 4           | X | 98.076      |
| F.A.R AREA OF UNIT - 2                                                         | 2           | X | 98.201      |
| F.A.R AREA OF CIRCULATION                                                      | 1           | X | 53.705      |
| F.A.R AREA OF CONNECTING BEAM AREA                                             |             |   | 2.930       |
| TOTAL F.A.R AREA                                                               |             |   | 645.342     |

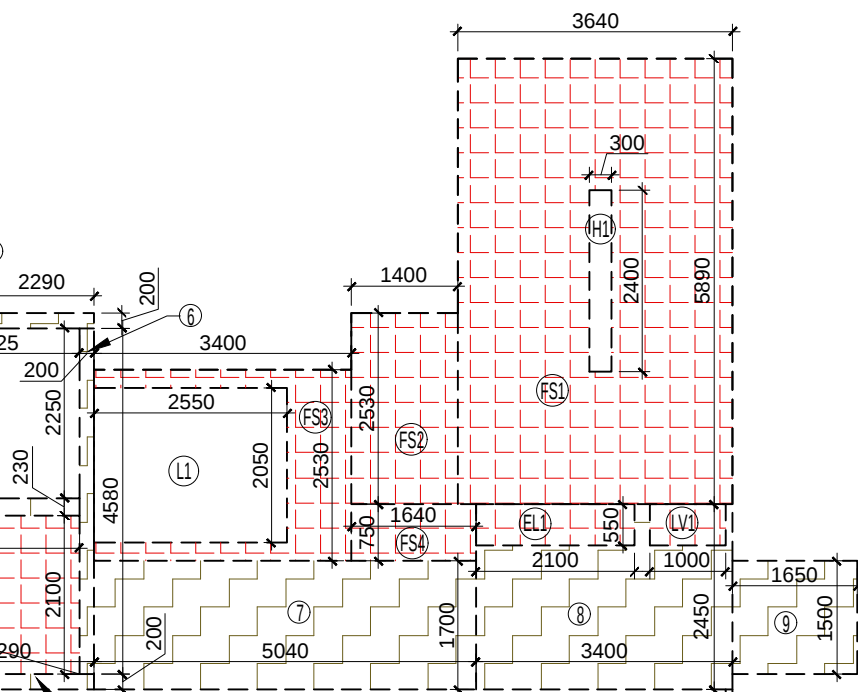

AREA DIAGRAM FOR TYPICAL FLOOR CIRCULATION AREA

| F.A.R. AREA AT CONNECTING BEAM |             |   |             |
|--------------------------------|-------------|---|-------------|
| S. NO.                         | PARTICULARS |   | AREA (SQMT) |
| 1                              | 0.200       | X | 1.500       |
| 2                              | 0.200       | X | 2.350       |
| 3                              | 0.200       | X | 3.100       |
| 4                              | 3.525       | X | 0.200       |
| 5                              | 3.775       | X | 0.200       |
| TOTAL F.A.R AREA               |             |   | 2.930       |

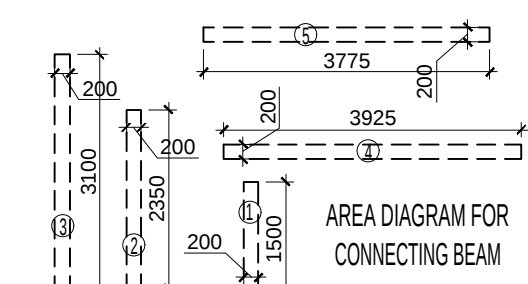


| F.A.R. COVERED AREA CALCULATION FOR CIRCULATION AREA |             |   |             |
|------------------------------------------------------|-------------|---|-------------|
| S.NO.                                                | PARTICULARS |   | AREA (SQMT) |
| 1                                                    | 7.060       | X | 4.580       |
| 2                                                    | 7.315       | X | 0.230       |
| 3                                                    | 0.240       | X | 2.250       |
| 4                                                    | 0.200       | X | 2.250       |
| 5                                                    | 2.290       | X | 0.200       |
| 6                                                    | 0.200       | X | 4.580       |
| 7                                                    | 5.040       | X | 1.700       |
| 8                                                    | 3.400       | X | 2.450       |
| 9                                                    | 1.850       | X | 1.500       |
| 10                                                   | 0.100       | X | 6.440       |
| TOTAL AREA (A)                                       |             |   | 57.306      |
| AREA SUBTRACTION                                     |             |   |             |
| H2                                                   | 1.200       | X | 1.580       |
| EL1                                                  | 2.100       | X | 0.550       |
| LV1                                                  | 1.000       | X | 0.550       |
| TOTAL (B)                                            |             |   | 3.881       |
| TOTAL F.A.R AREA CORRIDOR C = (A - B)                |             |   | 53.705      |

| CORRIDOR AREA CALCULATION TOWARDS 15% SERVICES AREA           |             |   |             |
|---------------------------------------------------------------|-------------|---|-------------|
| S.NO.                                                         | PARTICULARS |   | AREA (SQMT) |
| FIRE TOWER AREA                                               |             |   |             |
| FS1                                                           | 3.640       | X | 5.860       |
| FS2                                                           | 1.400       | X | 2.530       |
| FS3                                                           | 3.400       | X | 2.530       |
| FS4                                                           | 1.640       | X | 0.750       |
| LIFT LOBBY                                                    |             |   |             |
| LL1                                                           | 7.315       | X | 2.100       |
| ELECTRICAL SHAFT                                              |             |   |             |
| EL1                                                           | 2.100       | X | 0.550       |
| LV SHAFT                                                      |             |   |             |
| LV1                                                           | 1.000       | X | 0.550       |
| TOTAL CORRIDOR AREA CALCULATION TOWARDS 15% SERVICES AREA (A) |             |   | 51.880      |
| UNIT AREA CALCULATION TOWARDS 15% SERVICES AREA               |             |   |             |
| CUPBOARDS                                                     |             |   |             |
| C1                                                            | 6           | X | 1.800       |
| C2                                                            | 12          | X | 1.300       |
| PLUMBING SHAFT                                                |             |   |             |
| PI                                                            | 8           | X | 0.300       |
| TOTAL UNIT AREA CALCULATION TOWARDS 15% SERVICES AREA (B)     |             |   | 13.488      |
| TOTAL 15% SERVICES AREA (CORRIDOR AREA + UNIT AREA) = (A + B) |             |   | 65.368      |
| AREA SUBTRACTION                                              |             |   |             |
| HT                                                            | 0.300       | X | 2.400       |
| LT                                                            | 2.550       | X | 2.050       |
| TOTAL AREA (D)                                                |             |   | 5.448       |
| TOTAL 15% SERVICES AREA E = (C - D)                           |             |   | 59.421      |

AREA LEGEND:-

- F.A.R AREA
- 15% SERVICES AREA
- NON F.A.R AREA
- COUNTED IN 1/4 F.A.R AREA

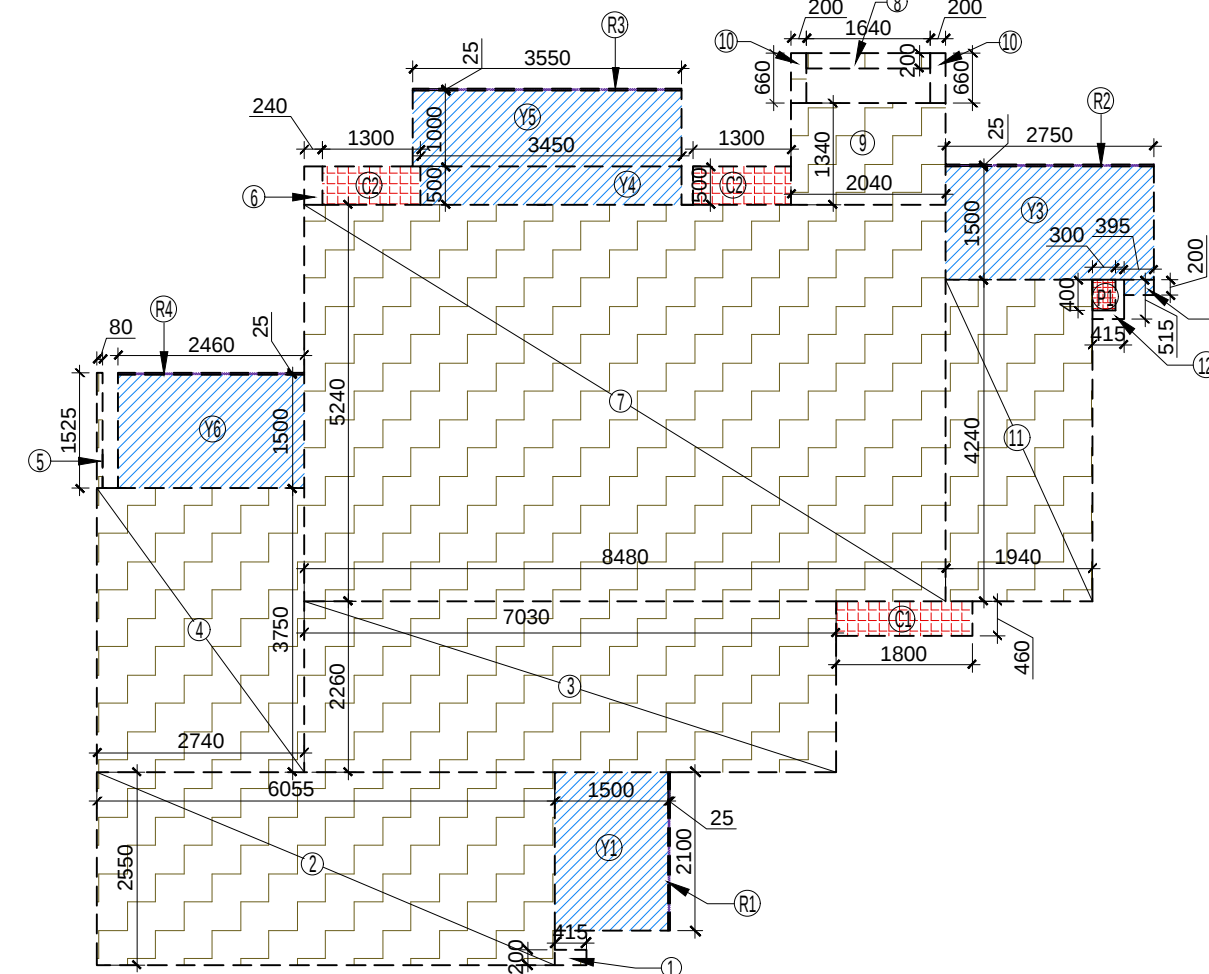


AREA DIAGRAM FOR TYPE UNIT - 1

| F.A.R. COVERED AREA CALCULATION FOR UNIT-2 |             |   |             |
|--------------------------------------------|-------------|---|-------------|
| S.NO.                                      | PARTICULARS |   | AREA (SQMT) |
| 1                                          | 0.400       | X | 0.200       |
| 2                                          | 6.075       | X | 2.350       |
| 3                                          | 7.070       | X | 2.250       |
| 4                                          | 2.750       | X | 3.750       |
| 5                                          | 0.100       | X | 0.340       |
| 6                                          | 8.480       | X | 5.240       |
| 7                                          | 0.240       | X | 0.500       |
| 8                                          | 1.640       | X | 0.200       |
| 9                                          | 2.040       | X | 1.340       |
| 10                                         | 2           | X | 0.200       |
| 11                                         | 1.940       | X | 4.240       |
| 12                                         | 0.415       | X | 0.515       |
| TOTAL AREA - (A)                           |             |   | 98.254      |
| 1/4 F.A.R AREA OF BALCONY                  |             |   |             |
| R1                                         | 0.025       | X | 2.100       |
| R2                                         | 2.750       | X | 0.025       |
| R3                                         | 3.550       | X | 0.025       |
| R4                                         | 2.450       | X | 0.025       |
| TOTAL AREA                                 |             |   | 0.272       |
| 1/4 BALCONY F.A.R AREA (B)                 |             |   | 0.686       |
| UNIT F.A.R AREA C = (A + B)                |             |   | 98.321      |
| AREA SUBTRACTION PLUMBING CUTOUT           |             |   |             |
| PI                                         | 0.300       | X | 0.400       |
| TOTAL AREA (E)                             |             |   | 0.120       |
| TOTAL UNIT F.A.R AREA E = (C - D)          |             |   | 98.201      |

| NON F.A.R AREA OF BALCONY                              |                               |   |         |
|--------------------------------------------------------|-------------------------------|---|---------|
| V1                                                     | 1.500                         | X | 2.100   |
| V2                                                     | 0.395                         | X | 0.200   |
| V3                                                     | 2.750                         | X | 1.500   |
| V4                                                     | 3.450                         | X | 0.500   |
| V5                                                     | 3.550                         | X | 1.000   |
| V6                                                     | 2.450                         | X | 1.500   |
| 3/4 AREA OF BALCONY (0.272 - 0.088)                    |                               |   | 0.204   |
| TOTAL BALCONY AREA (F) =                               |                               |   | 16.523  |
| 15% SERVICES AREA OF UNIT (PLUMBING SHAFT + CUPBOARDS) |                               |   |         |
| PI                                                     | 0.300                         | X | 0.400   |
| C1                                                     | 1.800                         | X | 0.460   |
| C2                                                     | 2                             | X | 1.300   |
| TOTAL 15% SERVICES AREA OF UNIT (G)                    |                               |   | 2.248   |
| COVERAGE AREA FOR UNIT = E + F + G                     |                               |   |         |
| 1                                                      | TOTAL UNIT F.A.R AREA (E)     |   | 98.201  |
| 2                                                      | NON F.A.R AREA OF UNIT (F)    |   | 16.523  |
| 3                                                      | 15% SERVICES AREA OF UNIT (G) |   | 2.248   |
| TOTAL UNIT COVERAGE AREA                               |                               |   | 116.972 |

| F.A.R. COVERED AREA CALCULATION FOR UNIT-1 |             |   |             |
|--------------------------------------------|-------------|---|-------------|
| S. NO.                                     | PARTICULARS |   | AREA (SQMT) |
| 1                                          | 0.415       | X | 0.200       |
| 2                                          | 6.055       | X | 2.350       |
| 3                                          | 7.050       | X | 2.250       |
| 4                                          | 2.740       | X | 3.750       |
| 5                                          | 0.080       | X | 1.525       |
| 6                                          | 0.240       | X | 0.500       |
| 7                                          | 8.480       | X | 5.240       |
| 8                                          | 1.640       | X | 0.200       |
| 9                                          | 2.040       | X | 1.340       |
| 10                                         | 2           | X | 0.200       |
| 11                                         | 1.940       | X | 4.240       |
| 12                                         | 0.415       | X | 0.515       |
| TOTAL AREA - (A)                           |             |   | 98.128      |
| 1/4 F.A.R AREA OF BALCONY                  |             |   |             |
| R1                                         | 0.025       | X | 2.100       |
| R2                                         | 2.750       | X | 0.025       |
| R3                                         | 3.550       | X | 0.025       |
| R4                                         | 2.450       | X | 0.025       |
| TOTAL AREA                                 |             |   | 0.272       |
| 1/4 BALCONY F.A.R AREA (B)                 |             |   | 0.686       |
| UNIT F.A.R AREA C = (A + B)                |             |   | 98.196      |
| AREA SUBTRACTION PLUMBING CUTOUT           |             |   |             |
| PI                                         | 0.300       | X | 0.400       |
| TOTAL AREA (E)                             |             |   | 0.120       |
| TOTAL UNIT F.A.R AREA E = (C - D)          |             |   | 98.076      |

| NON F.A.R AREA OF BALCONY                              |                               |   |         |
|--------------------------------------------------------|-------------------------------|---|---------|
| V1                                                     | 1.500                         | X | 2.100   |
| V2                                                     | 0.395                         | X | 0.200   |
| V3                                                     | 2.750                         | X | 1.500   |
| V4                                                     | 3.450                         | X | 0.500   |
| V5                                                     | 3.550                         | X | 1.000   |
| V6                                                     | 2.450                         | X | 1.500   |
| 3/4 AREA OF BALCONY (0.272 - 0.088)                    |                               |   | 0.204   |
| TOTAL BALCONY AREA (F) =                               |                               |   | 16.523  |
| 15% SERVICES AREA OF UNIT (PLUMBING SHAFT + CUPBOARDS) |                               |   |         |
| PI                                                     | 0.300                         | X | 0.400   |
| C1                                                     | 1.800                         | X | 0.460   |
| C2                                                     | 2                             | X | 1.300   |
| TOTAL 15% SERVICES AREA OF UNIT (G)                    |                               |   | 2.248   |
| COVERAGE AREA FOR UNIT = E + F + G                     |                               |   |         |
| 1                                                      | TOTAL UNIT F.A.R AREA (E)     |   | 98.076  |
| 2                                                      | NON F.A.R AREA OF UNIT (F)    |   | 16.523  |
| 3                                                      | 15% SERVICES AREA OF UNIT (G) |   | 2.248   |
| TOTAL UNIT COVERAGE AREA                               |                               |   | 116.847 |

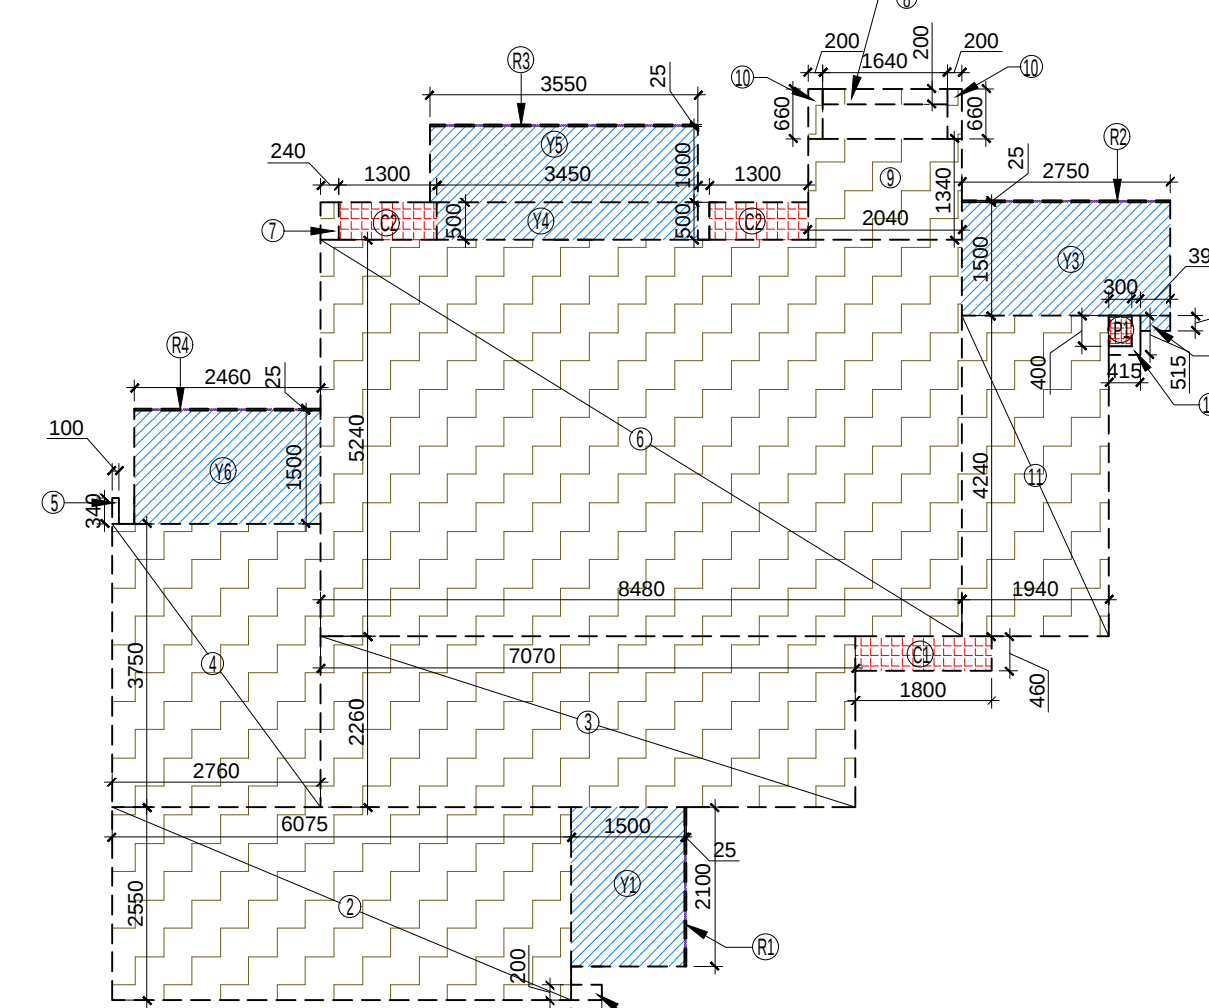

AREA DIAGRAM FOR TYPE UNIT - 2

This drawing is a "COPYRIGHT" contents of this drawing or part thereof may not be used or reproduced without the permission of the Architect

OWNER SIGN  
**Sachin Garg**  
Digitally signed by Sachin Garg  
Date: 2023.04.01  
23:04:23 +05'30'

ARCHITECT SIGN  
**Neerja Dixit**  
Digitally signed by Neerja Dixit  
Date: 2023.04.01  
23:07:23 +05'30'


| DOORS & WINDOWS OPENINGS SCHEDULE FOR TYPICAL FLOOR |      |       |        |
|-----------------------------------------------------|------|-------|--------|
| S.NO.                                               | TYPE | WIDTH | HEIGHT |
| 1                                                   | D1   | 1050  | 2400   |
| 2                                                   | D2   | 1200  | 2400   |
| 3                                                   | D3   | 1050  | 2400   |
| 4                                                   | D4   | 1050  | 2400   |
| 5                                                   | D5   | 1050  | 2400   |
| 6                                                   | D6   | 1050  | 2400   |
| 7                                                   | D7   | 1050  | 2400   |
| 8                                                   | D8   | 1050  | 2400   |
| 9                                                   | D9   | 1050  | 2400   |
| 10                                                  | D10  | 1050  | 2400   |
| 11                                                  | D11  | 1050  | 2400   |
| 12                                                  | D12  | 1050  | 2400   |
| 99                                                  | D99  | 1050  | 2400   |
| 100                                                 | D100 | 1050  | 2400   |

AMIT VARMA  
Digitally signed by AMIT VARMA  
Date: 2023.04.18  
22:44:37 +05'30'

Lal Singh  
Digitally signed by Lal Singh  
Date: 2023.04.21  
14:41:43 +05'30'

Sudheer Kumar  
Digitally signed by Sudheer Kumar  
Date: 2023.05.01  
16:45:09 +05'30'

NOTE:- 13TH FLOOR IS OMITTED AND MARKED AS 12TH (A) FLOOR

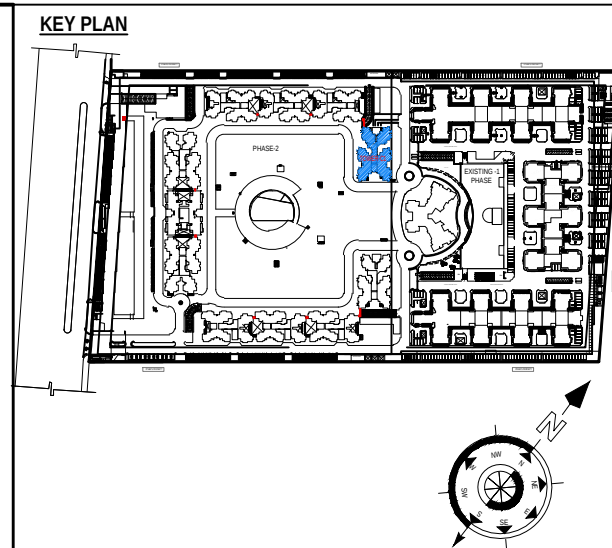


SUBMISSION DRAWING

OWNER  
FOR SAM INDIA ABHIMANYU HOUSING

PROJECT

PROPOSED GROUP HOUSING FOR SAM INDIA ABHIMANYU HOUSING AT PLOT NO. GH-02, SECTOR -16-C, GREATER NOIDA, G.B. NAGAR, U.P.

DATE: 06-03-2023  
PROJECT INCHARGE: BALRAJ SINGH  
SCALE: 1:100  
DESIGN BY: ABHISH 3HA  
CHECKED BY: BALRAJ SINGH  
APPROVED BY: VISHAL

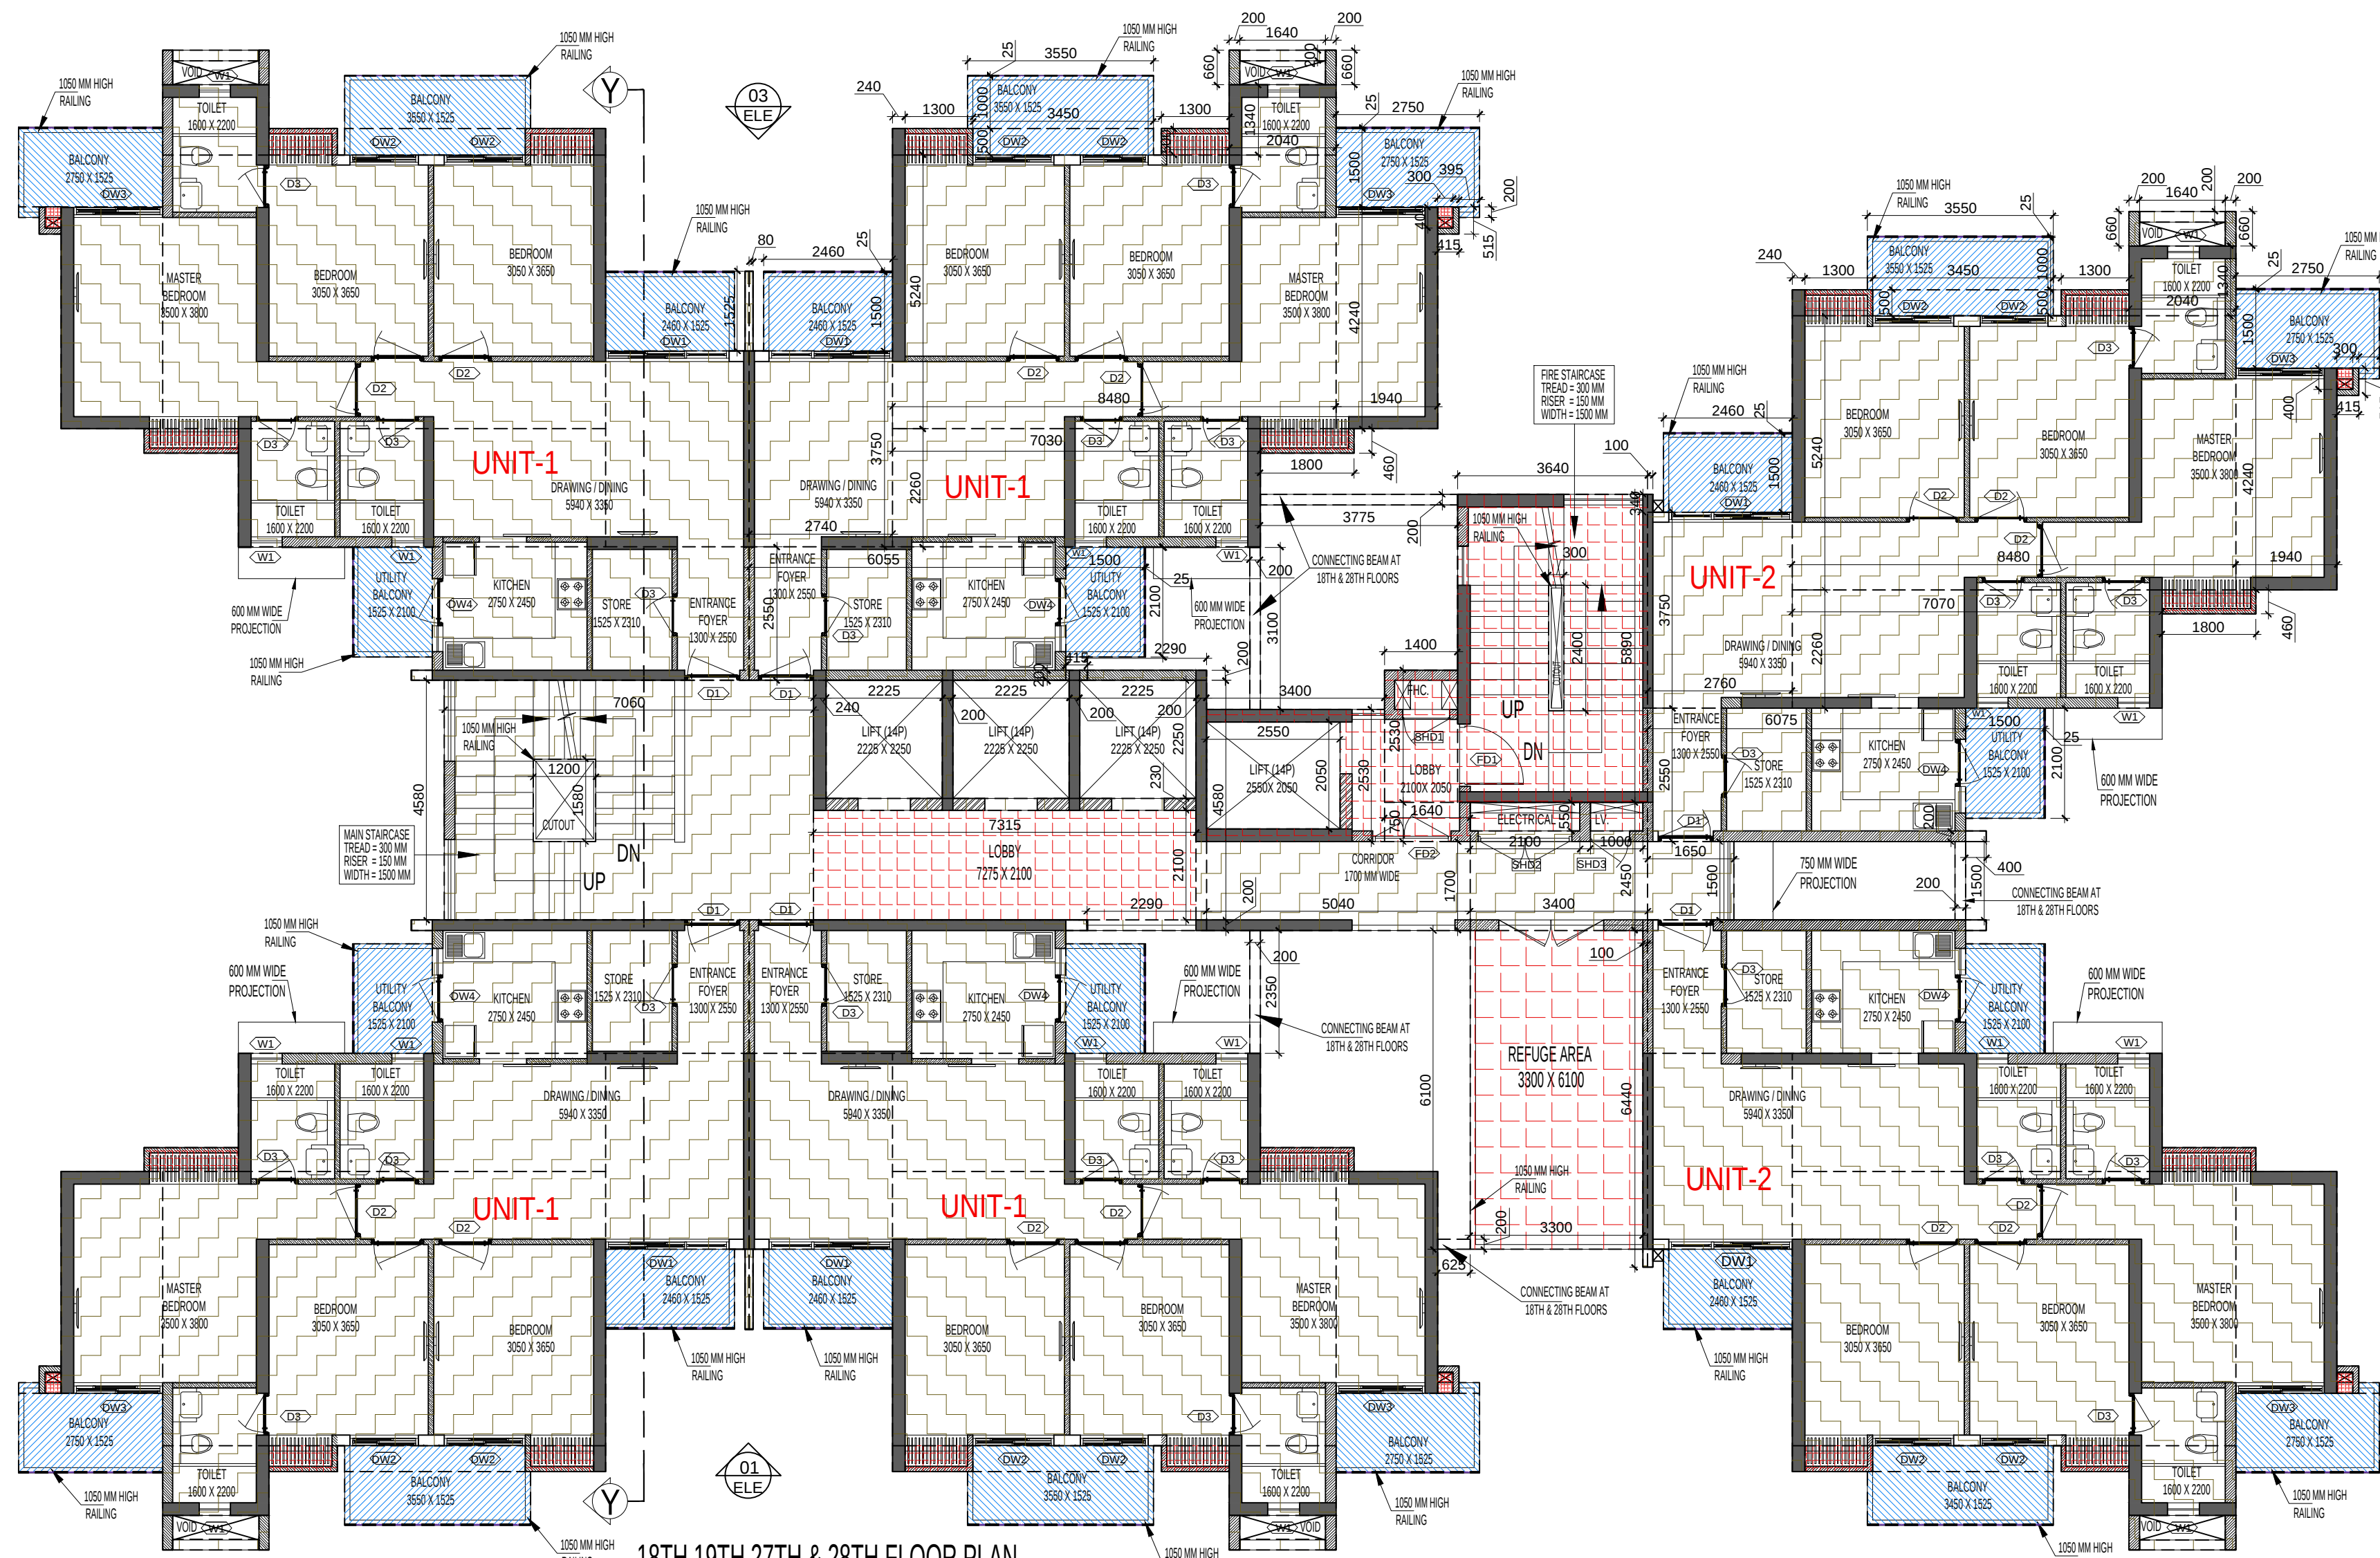

18TH,19TH,27TH & 28TH FLOOR PLAN  
(REFUGE AREA)

| TOTAL F.A.R. AREA AT REFUGE 19TH & 27TH FLOOR |             |   |             |
|-----------------------------------------------|-------------|---|-------------|
| S.NO.                                         | PARTICULARS |   | AREA (SQMT) |
| F.A.R. AREA OF UNIT - 1                       | 4           | X | 98.076      |
| F.A.R. AREA OF UNIT - 2                       | 2           | X | 98.201      |
| F.A.R. AREA OF CIRCULATION                    | 1           | X | 53.705      |
| TOTAL F.A.R. AREA                             |             |   | 642.412     |


| TOTAL NON F.A.R. AREA AT REFUGE (18TH,19TH,27TH & 28TH) FLOOR |        |   |        |
|---------------------------------------------------------------|--------|---|--------|
| UNIT - 1                                                      | 16.523 | X | 4      |
| UNIT - 2                                                      | 16.523 | X | 2      |
| TOTAL BALCONY AREA (A)                                        |        |   | 99.136 |

| TOTAL F.A.R. AREA AT REFUGE 18 TH & 28TH FLOOR |             |   |             |
|------------------------------------------------|-------------|---|-------------|
| S.NO.                                          | PARTICULARS |   | AREA (SQMT) |
| F.A.R. AREA OF UNIT - 1                        | 4           | X | 98.076      |
| F.A.R. AREA OF UNIT - 2                        | 2           | X | 98.201      |
| F.A.R. AREA OF CIRCULATION                     | 1           | X | 53.705      |
| F.A.R. AREA OF CONNECTING BEAM AREA            |             |   | 2.270       |
| TOTAL F.A.R. AREA                              |             |   | 644.682     |

| F.A.R. COVERED AREA CALCULATION FOR CIRCULATION AREA |             |   |             |
|------------------------------------------------------|-------------|---|-------------|
| S.NO.                                                | PARTICULARS |   | AREA (SQMT) |
| 1                                                    | 7.080       | X | 4.580       |
| 2                                                    | 7.315       | X | 0.230       |
| 3                                                    | 0.240       | X | 2.250       |
| 4                                                    | 0.200       | X | 2.250       |
| 5                                                    | 2.290       | X | 0.200       |
| 6                                                    | 0.200       | X | 4.580       |
| 7                                                    | 5.040       | X | 1.700       |
| 8                                                    | 3.400       | X | 2.450       |
| 9                                                    | 1.550       | X | 1.500       |
| 10                                                   | 0.100       | X | 9.440       |
| TOTAL AREA (A)                                       |             |   | 57.306      |
| AREA SUBTRACTION                                     |             |   |             |
| H2                                                   | 1.200       | X | 1.580       |
| EL1                                                  | 2.100       | X | 0.550       |
| LV1                                                  | 1.000       | X | 0.550       |
| TOTAL (B)                                            |             |   | 3.601       |
| TOTAL F.A.R. AREA CORRIDOR C = (A - B)               |             |   | 53.705      |


AREA LEGEND:-

- F.A.R. AREA
- 15% SERVICES AREA
- NON F.A.R. AREA
- COUNTED IN 1/4 F.A.R. AREA

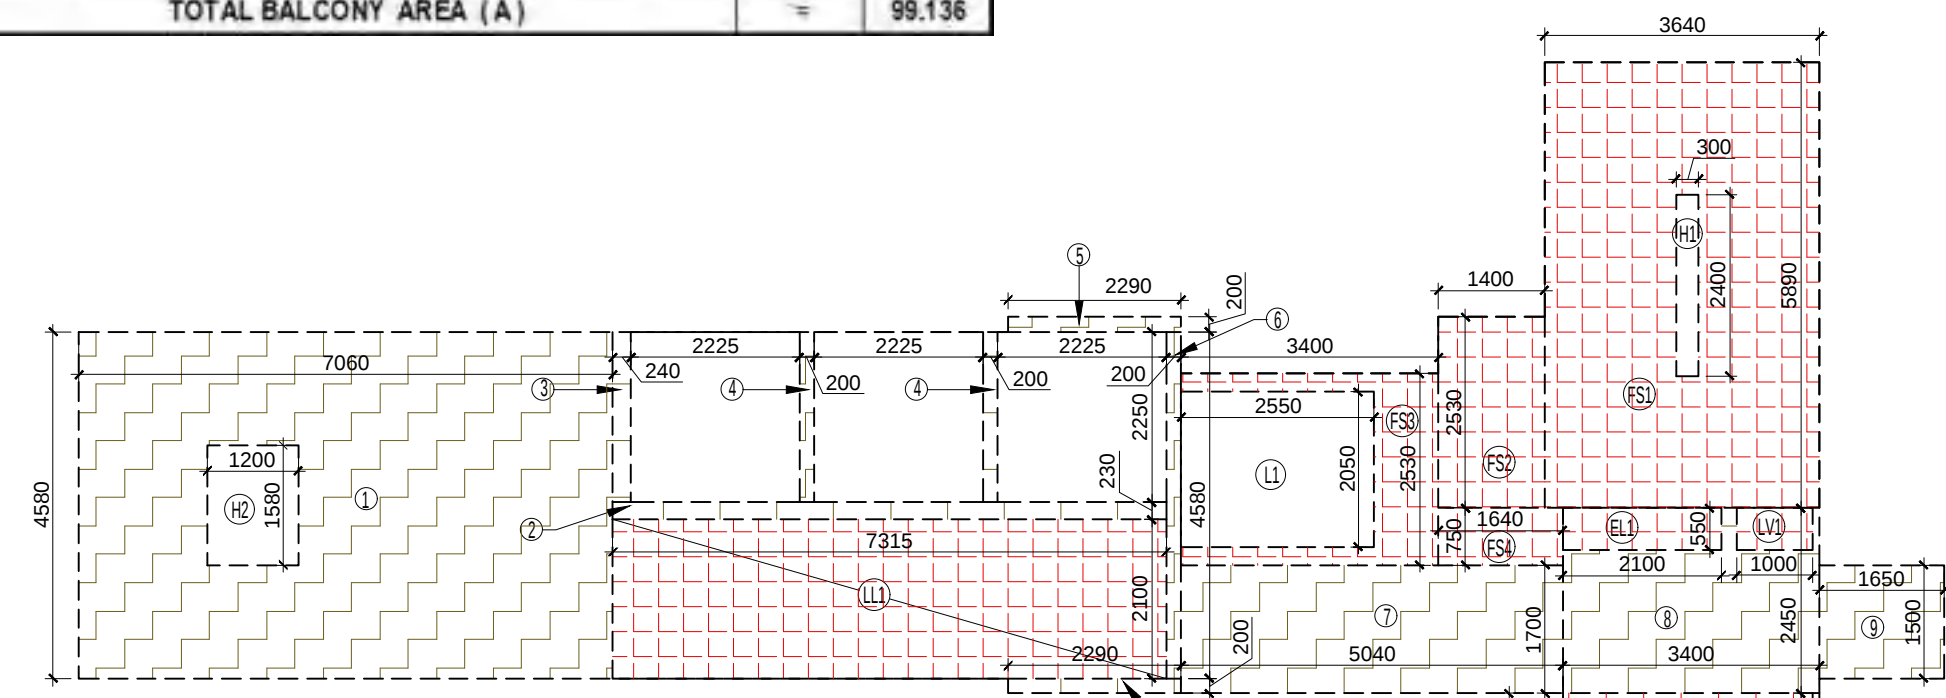

AREA DIAGRAM FOR 18TH & 27TH FLOOR CIRCULATION AREA


| F.A.R. AREA AT CONNECTING BEAM |             |   |             |
|--------------------------------|-------------|---|-------------|
| S.NO.                          | PARTICULARS |   | AREA (SQMT) |
| 1                              | 0.200       | X | 1.500       |
| 2                              | 0.200       | X | 2.350       |
| 3                              | 0.200       | X | 3.100       |
| 4                              | 0.625       | X | 0.200       |
| 5                              | 3.775       | X | 0.200       |
| TOTAL F.A.R. AREA              |             |   | 2.270       |

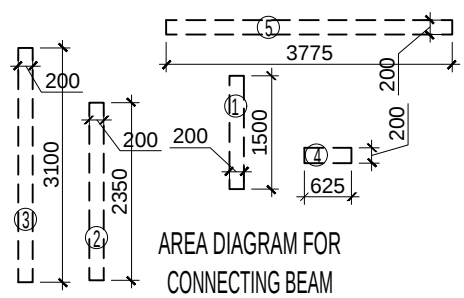

AREA DIAGRAM FOR CONNECTING BEAM

| CORRIDOR AREA CALCULATION TOWARDS 15% SERVICES AREA             |             |   |             |
|-----------------------------------------------------------------|-------------|---|-------------|
| S.NO.                                                           | PARTICULARS |   | AREA (SQMT) |
| FIRE TOWER AREA                                                 |             |   |             |
| F81                                                             | 3.640       | X | 5.890       |
| F82                                                             | 1.400       | X | 2.530       |
| F83                                                             | 3.400       | X | 2.580       |
| F84                                                             | 1.840       | X | 0.750       |
| LIFT LOBBY                                                      |             |   |             |
| LL1                                                             | 7.315       | X | 2.100       |
| REFUGE AREA                                                     |             |   |             |
| R1                                                              | 9.300       | X | 5.100       |
| ELECTRICAL SHAFT                                                |             |   |             |
| EL1                                                             | 2.100       | X | 0.550       |
| LV SHAFT                                                        |             |   |             |
| LV1                                                             | 1.000       | X | 0.550       |
| TOTAL CORRIDOR AREA CALCULATION TOWARDS 15% SERVICES AREA (A)   |             |   | 72.810      |
| UNIT AREA CALCULATION TOWARDS 15% SERVICES AREA                 |             |   |             |
| CUPBOARDS                                                       |             |   |             |
| C1                                                              | 8           | X | 1.800       |
| C2                                                              | 12          | X | 1.300       |
| TOTAL UNIT AREA CALCULATION TOWARDS 15% SERVICES AREA (B)       |             |   | 13.488      |
| TOTAL 15% SERVICES AREA (CORRIDOR AREA + UNIT AREA) C = (A + B) |             |   | 86.298      |
| AREA SUBTRACTION                                                |             |   |             |
| H1                                                              | 0.300       | X | 3.400       |
| LT                                                              | 2.550       | X | 2.050       |
| TOTAL AREA (D)                                                  |             |   | 5.948       |
| TOTAL 15% SERVICES AREA E = (C - D)                             |             |   | 79.551      |

REFUGE AREA REQUIRED -  
= 805.089 SQMTR (BLDG. PLATE) X 2 FLOORS X 0.3  
= 483.041 (12.5 + 0.9 SQM (for spec. abt))  
= 39.542 SQM. SAY - 40.00 SQM.  
REFUGE AREA PROPOSED = 20.130X 2 = 40.26 SQM

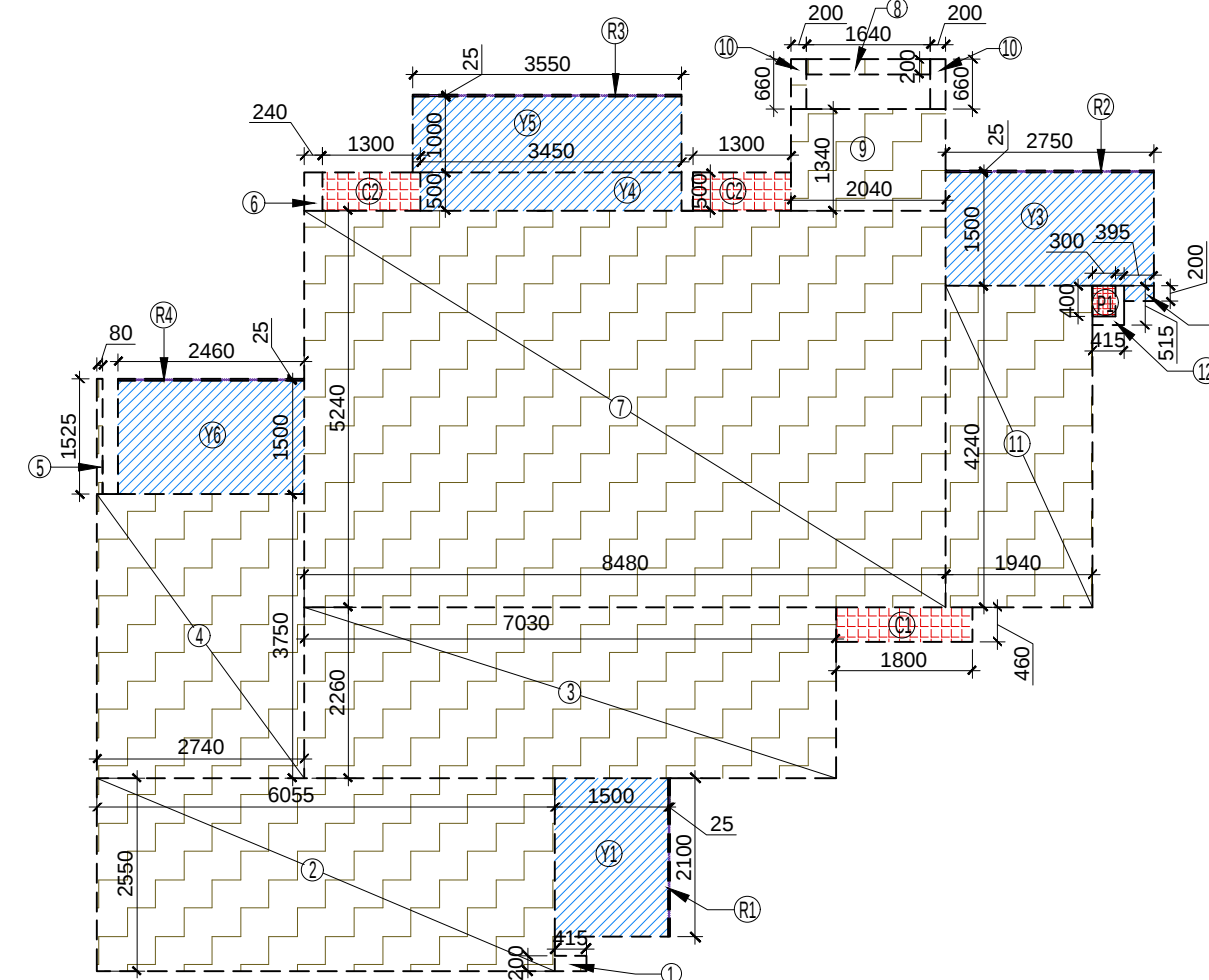

AREA DIAGRAM FOR TYPE UNIT - 1


| F.A.R. COVERED AREA CALCULATION FOR UNIT-2 |             |   |             |
|--------------------------------------------|-------------|---|-------------|
| S.NO.                                      | PARTICULARS |   | AREA (SQMT) |
| 1                                          | 0.400       | X | 0.200       |
| 2                                          | 6.075       | X | 2.550       |
| 3                                          | 7.070       | X | 2.250       |
| 4                                          | 2.750       | X | 3.750       |
| 5                                          | 0.100       | X | 0.340       |
| 6                                          | 8.480       | X | 5.240       |
| 7                                          | 0.240       | X | 0.500       |
| 8                                          | 1.640       | X | 0.200       |
| 9                                          | 2.040       | X | 1.340       |
| 10                                         | 2           | X | 0.200       |
| 11                                         | 1.940       | X | 4.240       |
| 12                                         | 0.415       | X | 0.515       |
| TOTAL AREA - (A)                           |             |   | 98.254      |
| 1/4 F.A.R. AREA OF BALCONY                 |             |   |             |
| R1                                         | 0.025       | X | 2.100       |
| R2                                         | 2.750       | X | 0.025       |
| R3                                         | 3.550       | X | 0.025       |
| R4                                         | 2.450       | X | 0.025       |
| TOTAL AREA                                 |             |   | 0.272       |
| 1/4 BALCONY F.A.R. AREA (B)                |             |   | 0.066       |
| UNIT F.A.R. AREA C = (A + B)               |             |   | 98.321      |
| AREA SUBTRACTION PLUMBING CUTOUT           |             |   |             |
| P1                                         | 0.300       | X | 0.400       |
| TOTAL AREA (E)                             |             |   | 0.120       |
| TOTAL UNIT F.A.R. AREA E = (C - D)         |             |   | 98.201      |

| NON F.A.R. AREA OF BALCONY                             |                               |   |         |
|--------------------------------------------------------|-------------------------------|---|---------|
| Y1                                                     | 1.500                         | X | 2.100   |
| Y2                                                     | 0.395                         | X | 0.200   |
| Y3                                                     | 2.750                         | X | 1.500   |
| Y4                                                     | 3.450                         | X | 0.500   |
| Y5                                                     | 3.550                         | X | 1.000   |
| Y6                                                     | 2.450                         | X | 1.500   |
| TOTAL BALCONY AREA (F) =                               |                               |   | 16.523  |
| 15% SERVICES AREA OF UNIT (PLUMBING SHAFT + CUPBOARDS) |                               |   |         |
| P1                                                     | 0.300                         | X | 0.400   |
| C1                                                     | 1.800                         | X | 0.460   |
| C2                                                     | 2                             | X | 1.300   |
| TOTAL 15% SERVICES AREA OF UNIT (G)                    |                               |   | 2.248   |
| COVERAGE AREA FOR UNIT = E + F + G                     |                               |   |         |
| 1                                                      | TOTAL UNIT F.A.R. AREA (E)    |   | 98.201  |
| 2                                                      | NON F.A.R. AREA OF UNIT (F)   |   | 16.523  |
| 3                                                      | 15% SERVICES AREA OF UNIT (G) |   | 2.248   |
| TOTAL UNIT COVERAGE AREA                               |                               |   | 116.972 |

| F.A.R. COVERED AREA CALCULATION FOR UNIT-1 |             |   |             |
|--------------------------------------------|-------------|---|-------------|
| S.NO.                                      | PARTICULARS |   | AREA (SQMT) |
| 1                                          | 0.415       | X | 0.200       |
| 2                                          | 6.055       | X | 2.550       |
| 3                                          | 7.050       | X | 2.250       |
| 4                                          | 2.740       | X | 3.750       |
| 5                                          | 0.080       | X | 1.525       |
| 6                                          | 0.240       | X | 0.500       |
| 7                                          | 8.480       | X | 5.240       |
| 8                                          | 1.640       | X | 0.200       |
| 9                                          | 2.040       | X | 1.340       |
| 10                                         | 2           | X | 0.200       |
| 11                                         | 1.940       | X | 4.240       |
| 12                                         | 0.415       | X | 0.515       |
| TOTAL AREA - (A)                           |             |   | 98.128      |
| 1/4 F.A.R. AREA OF BALCONY                 |             |   |             |
| R1                                         | 0.025       | X | 2.100       |
| R2                                         | 2.750       | X | 0.025       |
| R3                                         | 3.550       | X | 0.025       |
| R4                                         | 2.450       | X | 0.025       |
| TOTAL AREA                                 |             |   | 0.272       |
| 1/4 BALCONY F.A.R. AREA (B)                |             |   | 0.066       |
| UNIT F.A.R. AREA C = (A + B)               |             |   | 98.196      |
| AREA SUBTRACTION PLUMBING CUTOUT           |             |   |             |
| P1                                         | 0.300       | X | 0.400       |
| TOTAL AREA (E)                             |             |   | 0.120       |
| TOTAL UNIT F.A.R. AREA E = (C - D)         |             |   | 98.076      |

| NON F.A.R. AREA OF BALCONY                             |                               |   |         |
|--------------------------------------------------------|-------------------------------|---|---------|
| Y1                                                     | 1.500                         | X | 2.100   |
| Y2                                                     | 0.395                         | X | 0.200   |
| Y3                                                     | 2.750                         | X | 1.500   |
| Y4                                                     | 3.450                         | X | 0.500   |
| Y5                                                     | 3.550                         | X | 1.000   |
| Y6                                                     | 2.450                         | X | 1.500   |
| TOTAL BALCONY AREA (F) =                               |                               |   | 16.523  |
| 15% SERVICES AREA OF UNIT (PLUMBING SHAFT + CUPBOARDS) |                               |   |         |
| P1                                                     | 0.300                         | X | 0.400   |
| C1                                                     | 1.800                         | X | 0.460   |
| C2                                                     | 2                             | X | 1.300   |
| TOTAL 15% SERVICES AREA OF UNIT (G)                    |                               |   | 2.248   |
| COVERAGE AREA FOR UNIT = E + F + G                     |                               |   |         |
| 1                                                      | TOTAL UNIT F.A.R. AREA (E)    |   | 98.076  |
| 2                                                      | NON F.A.R. AREA OF UNIT (F)   |   | 16.523  |
| 3                                                      | 15% SERVICES AREA OF UNIT (G) |   | 2.248   |
| TOTAL UNIT COVERAGE AREA                               |                               |   | 116.847 |

NOTE:- 13TH FLOOR IS OMITTED AND MARKED AS 12TH (A) FLOOR

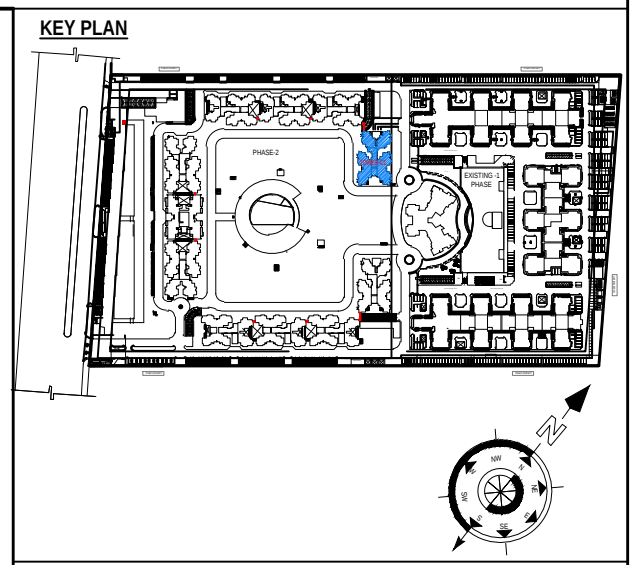

SUBMISSION DRAWING

OWNER  
FOR SAM INDIA ABHIMANYU HOUSING

PROJECT

PROPOSED GROUP HOUSING FOR SAM INDIA ABHIMANYU HOUSING AT PLOT NO. GH-02, SECTOR -16-C, GREATER NOIDA, G.B. NAGAR, U.P.

|                    |                                  |                              |
|--------------------|----------------------------------|------------------------------|
| DATE<br>06-03-2023 | PROJECT INCHARGE<br>BALRAJ SINGH | CHECKED BY<br>BALRAJ SINGH   |
| SCALE<br>1:100     | DESIGN BY<br>ABHESH JHA          | APPROVED BY<br>VISHAL SHARMA |

DRAWING TITLE  
18TH,19TH,27TH & 28TH FLOOR PLAN ( REFUGE AREA )

ARCHITECTS



B-421 NEW FRIENDS COLONY, G-3/4, Noida  
Rt-01-11-483020  
www.confluence.com  
urban design  
hospitality

|             |      |          |    |
|-------------|------|----------|----|
| DRAWING NO. | S-38 | REVISION | R0 |
|-------------|------|----------|----|

This drawing is a "COPYRIGHT" contents of this drawing or part thereof may not be used or reproduced without the permission of the Architect

OWNER SIGN

Sachin Garg


Digitally signed by Sachin Garg  
Date: 2023.04.01  
23:10:27 +05'30'

ARCHITECT SIGN

Neerja Dixit

Digitally signed by Neerja Dixit  
Date: 2023.04.01  
23:13:33 +05'30'

| DOORS & WINDOWS OPENINGS SCHEDULE FOR TYPICAL FLOOR |      |          |           |                   |             |                           |
|-----------------------------------------------------|------|----------|-----------|-------------------|-------------|---------------------------|
| S.NO.                                               | TYPE | WIDTH    | HEIGHT    | SILL LVL.         | UNITER LVL. | LOCATIONS                 |
| 1                                                   | D1   | 1050     | 2400      | +0.00             | +2.800      | UNIT ENTRANCE             |
| 2                                                   | D2A  | 1200     | 2400      | +0.00             | +2.800      | UNIT ENTRANCE (PENTHOUSE) |
| 3                                                   | D2   | 1200     | 2400      | +0.00             | +2.800      | BED ROOM                  |
| 4                                                   | D3A  | 800      | 2400      | +0.00             | +2.800      | M. BEDROOM (PENTHOUSE)    |
| 5                                                   | D3   | 800      | 2400      | +0.00             | +2.800      | TOILET                    |
| 6                                                   | D3A  | 900      | 2100      | +0.00             | +2.800      | UTILITY (PENTHOUSE)       |
| 7                                                   | W1   | 900      | 2100      | +0.00             | +2.800      | KITCHEN                   |
| 8                                                   | W2A  | 2300     | 2300      | +0.00             | +2.800      | DRAWING                   |
| 9                                                   | W2   | 1500     | 2300      | +0.00             | +2.800      | BEDROOM                   |
| 10                                                  | W2A  | 1700     | 2300      | +0.00             | +2.800      | BEDROOM                   |
| 11                                                  | W4A  | 900-1500 | 2800-1850 | +0.00 +0.00 +0.00 | +2.800      | KITCHEN                   |
| 12                                                  | W4A  | 4800     | 2800      | +0.00             | +2.800      | DRAWING                   |
| 13                                                  | W5A  | 1600     | 2300      | +0.00             | +2.800      | BEDROOM (PENTHOUSE)       |
| 14                                                  | W1   | 600      | 1200      | +0.00             | +2.800      | TOILET                    |
| 15                                                  | W2   | 560      | 1500      | +0.00             | +2.800      | STUDY                     |
| 16                                                  | W3   | 1200     | 2100      | +0.00             | +2.800      | STAIRCASE                 |
| 17                                                  | W4   | 1500     | 2100      | +0.00             | +2.800      | STAIRCASE/REFUGE          |
| 18                                                  | W5A  | 300      | 2000      | +0.00             | +2.800      | STAIRCASE                 |
| 19                                                  | W5A  | 1800     | 2000      | +0.00             | +2.800      | ELECTRICAL SHAFT          |
| 20                                                  | W5A  | 200      | 2000      | +0.00             | +2.800      | LV SHAFT                  |
| 21                                                  | W5A  | 1800     | 2000      | +0.00             | +2.800      | ELECTRICAL SHAFT          |
| 22                                                  | W5A  | 1800     | 2000      | +0.00             | +2.800      | ELECTRICAL SHAFT          |
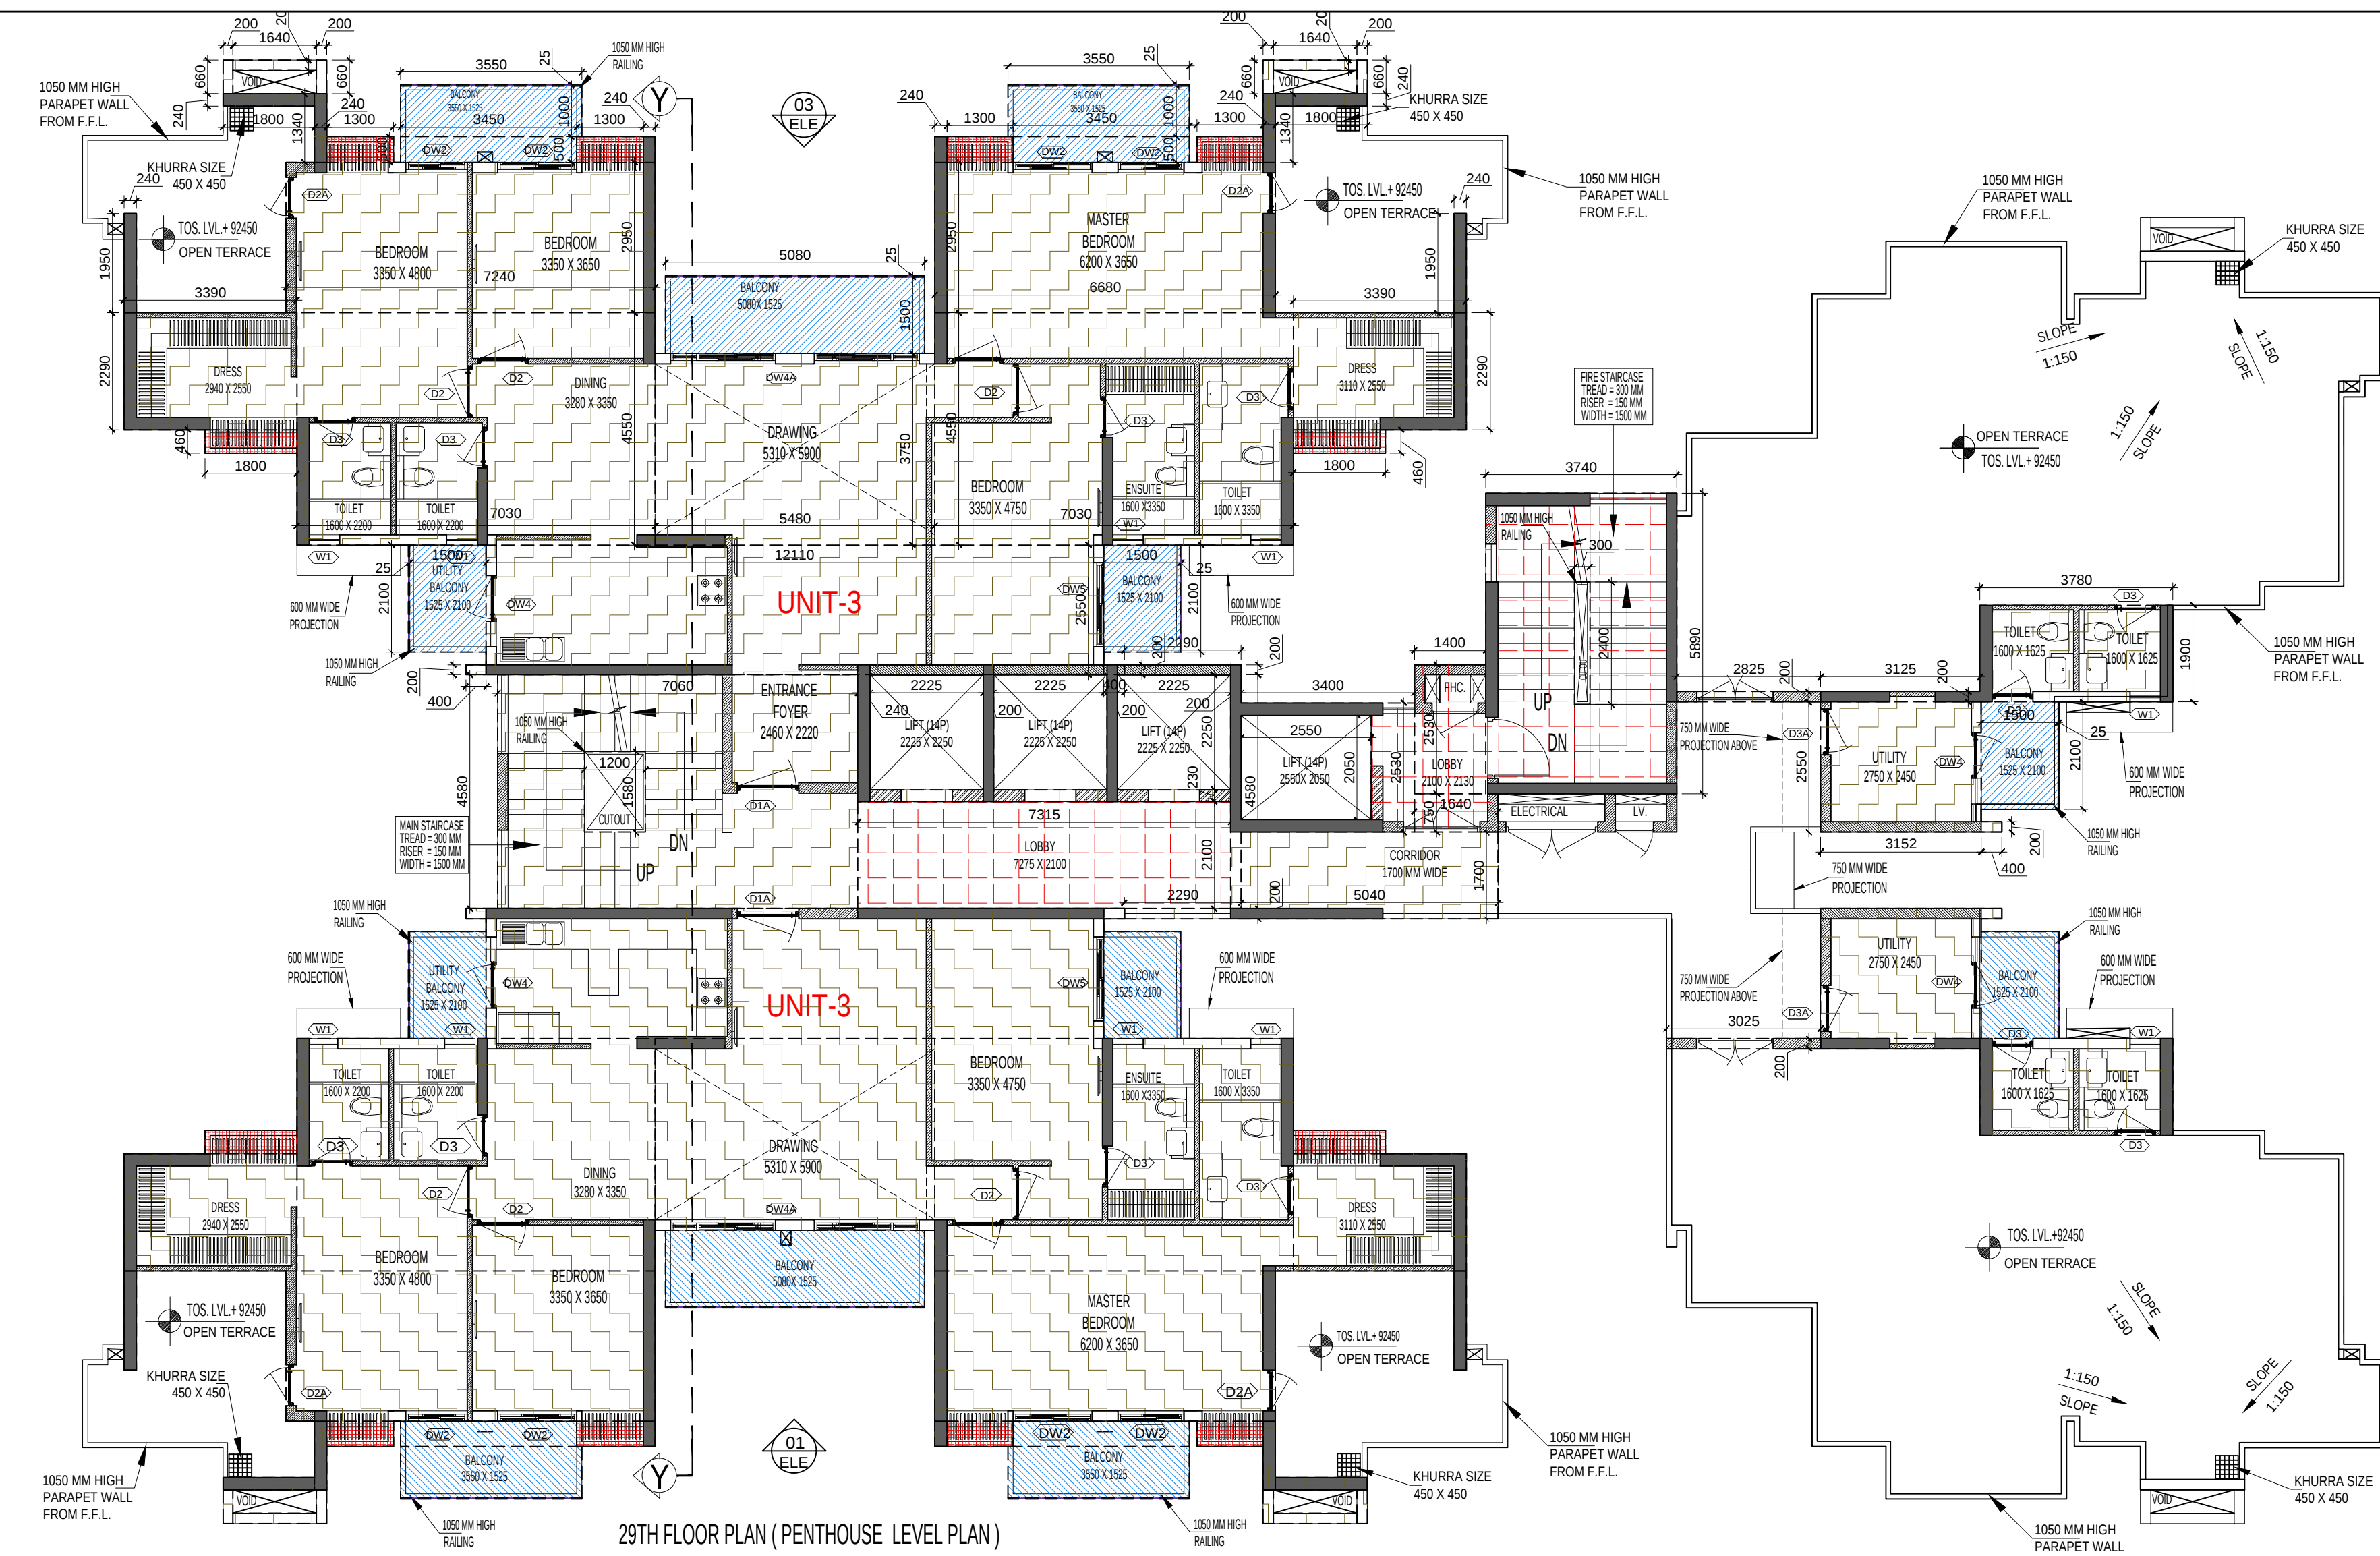


29TH FLOOR PLAN (PENTHOUSE LEVEL PLAN)

| TOTAL F.A.R. AREA AT 29TH FLOOR PLAN (PENT HOUSE ) |             |   |         |               |
|----------------------------------------------------|-------------|---|---------|---------------|
| S.NO                                               | PARTICULARS |   |         | AREA ( SQMT ) |
| FAR AREA OF UNIT - 3                               | 2           | X | 192.061 | = 384.122     |
| FAR AREA OF CIRCULATION                            | 1           | X | 45.131  | = 45.131      |
| TOTAL F.A.R. AREA                                  |             |   |         | = 429.253     |


| TOTAL NON F.A.R. AREA AT 29 FLOOR PLAN (PENT HOUSE ) |        |   |   |          |
|------------------------------------------------------|--------|---|---|----------|
| UNIT -3                                              |        |   |   |          |
|                                                      | 27.967 | X | 2 | = 55.933 |
| TOTAL BALCONY AREA (A)                               |        |   |   | = 55.933 |

AREA LEGEND:-

- F.A.R. AREA
- 15% SERVICES AREA
- NON F.A.R. AREA
- COUNTED IN 1/4 F.A.R. AREA

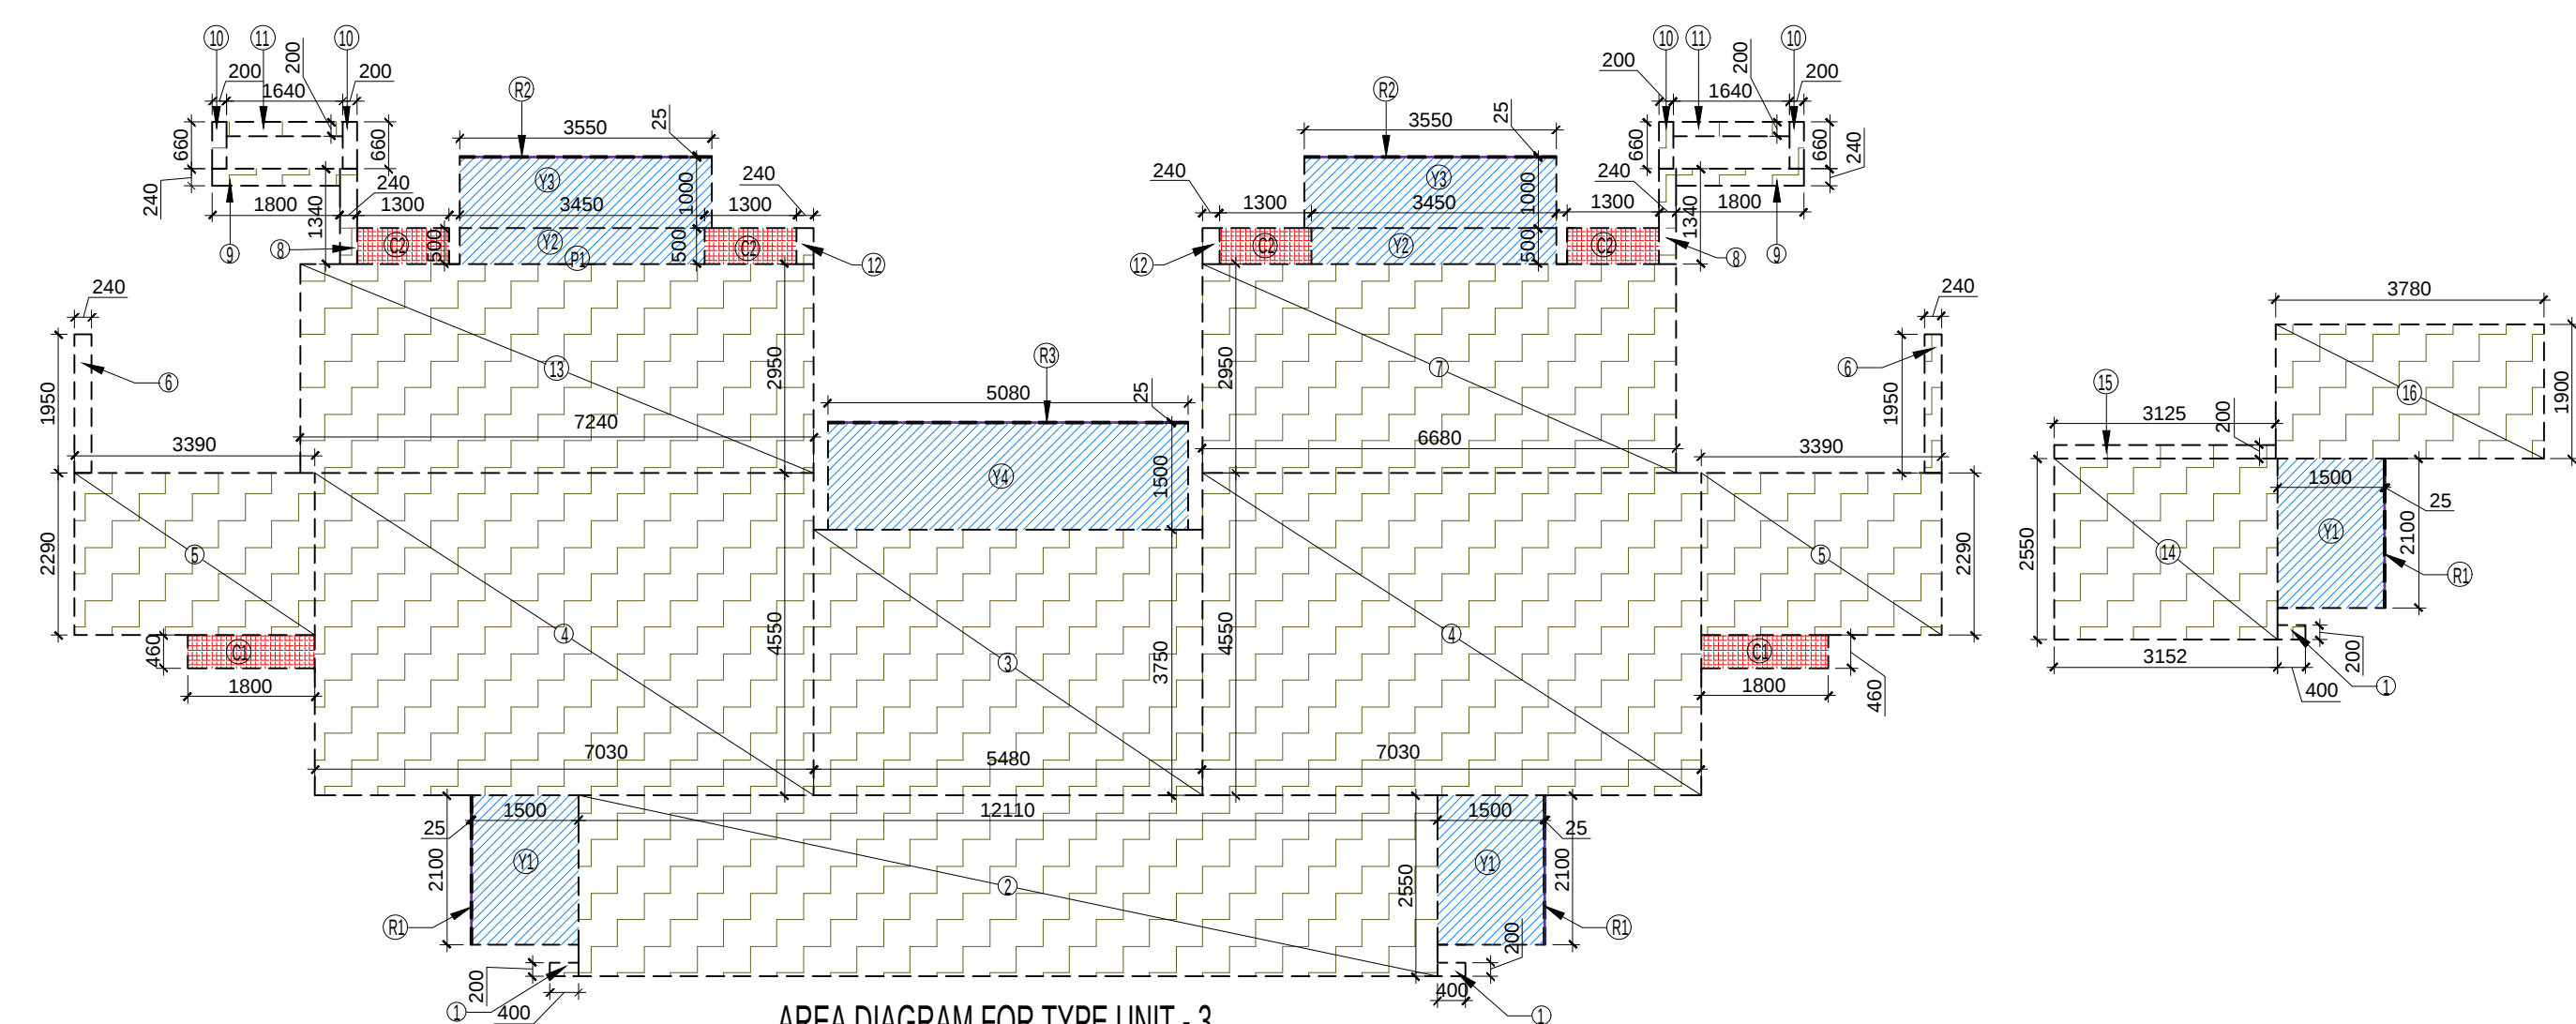

AREA DIAGRAM FOR TYPE UNIT - 3

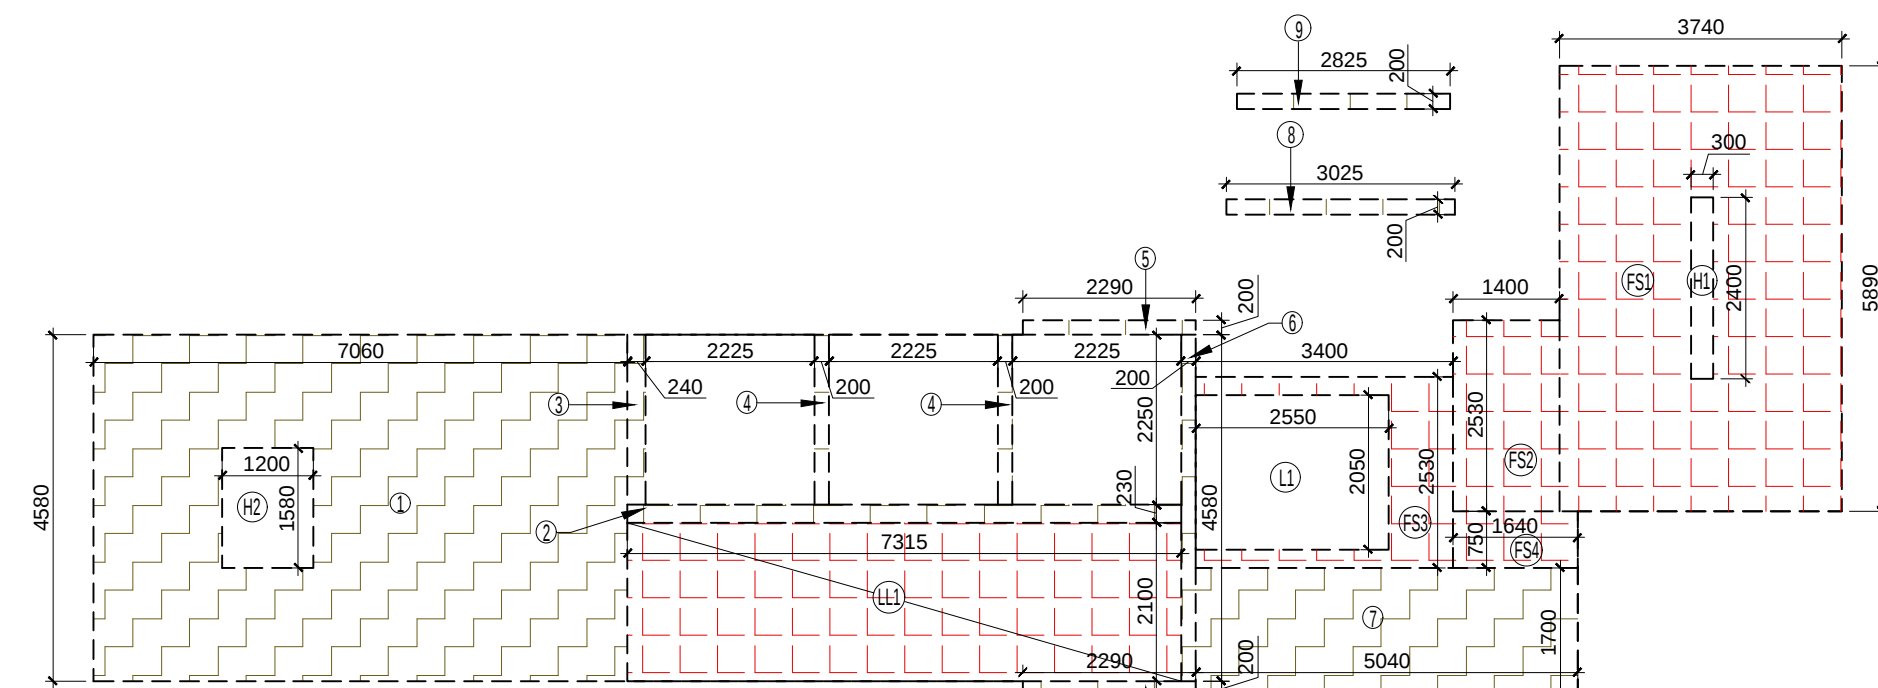

AREA DIAGRAM FOR 29TH FLOOR CIRCULATION AREA

| F.A.R. COVERED AREA CALCULATION FOR CIRCULATION AREA |             |   |       |               |
|------------------------------------------------------|-------------|---|-------|---------------|
| S.NO.                                                | PARTICULARS |   |       | AREA ( SQMT ) |
| 1                                                    | 7.060       | X | 4.580 | = 32.335      |
| 2                                                    | 7.315       | X | 0.230 | = 1.682       |
| 3                                                    | 0.240       | X | 2.250 | = 0.540       |
| 4                                                    | 2.240       | X | 2.250 | = 0.900       |
| 5                                                    | 2.240       | X | 0.200 | = 0.916       |
| 6                                                    | 0.200       | X | 4.580 | = 0.916       |
| 7                                                    | 5.040       | X | 1.700 | = 8.568       |
| 8                                                    | 3.025       | X | 0.200 | = 0.605       |
| 9                                                    | 2.825       | X | 0.200 | = 0.565       |
| TOTAL AREA (A)                                       |             |   |       | = 47.027      |
| AREA SUBTRACTION                                     |             |   |       |               |
| H2                                                   | 1.200       | X | 1.580 | = 1.896       |
| TOTAL (B)                                            |             |   |       | 1.896         |
| TOTAL F.A.R. AREA CORRIDOR C = (A - B)               |             |   |       | = 45.131      |

| CORRIDOR AREA CALCULATION TOWARDS 15% ADDITIONAL F.A.R          |             |   |       |               |
|-----------------------------------------------------------------|-------------|---|-------|---------------|
| S.NO.                                                           | PARTICULARS |   |       | AREA ( SQMT ) |
| FIRE TOWER AREA                                                 |             |   |       |               |
| FS1                                                             | 3.740       | X | 5.890 | = 22.029      |
| FS2                                                             | 1.400       | X | 2.530 | = 3.542       |
| FS3                                                             | 3.400       | X | 2.530 | = 8.602       |
| FS4                                                             | 1.640       | X | 0.750 | = 1.230       |
| LIFT LOBBY                                                      |             |   |       |               |
| LL1                                                             | 7.315       | X | 2.100 | = 15.362      |
| TOTAL CORRIDOR AREA CALCULATION TOWARDS 15% SERVICES AREA (A)   |             |   |       | = 50.764      |
| UNIT AREA CALCULATION TOWARDS 15% SERVICES AREA                 |             |   |       |               |
| CUPBOARDS                                                       |             |   |       |               |
| C1                                                              | 4           | X | 0.460 | = 3.312       |
| C2                                                              | 8           | X | 0.500 | = 5.200       |
| TOTAL UNIT AREA CALCULATION TOWARDS 15% SERVICES AREA (B)       |             |   |       | = 8.512       |
| TOTAL 15% SERVICES AREA (CORRIDOR AREA + UNIT AREA) = C (A + B) |             |   |       | = 59.276      |
| AREA SUBTRACTION                                                |             |   |       |               |
| H1                                                              | 0.300       | X | 2.400 | = 0.720       |
| L1                                                              | 2.550       | X | 2.050 | = 5.228       |
| TOTAL AREA (D)                                                  |             |   |       | 5.948         |
| TOTAL 15% SERVICES AREA E = (C - D)                             |             |   |       | = 53.329      |

| F.A.R. COVERED AREA CALCULATION FOR UNIT-3 |             |   |       |             |
|--------------------------------------------|-------------|---|-------|-------------|
| S.NO.                                      | PARTICULARS |   |       | AREA (SQMT) |
| COVERED AREA                               |             |   |       |             |
| 1                                          | 0.400       | X | 0.200 | = 0.240     |
| 2                                          | 12.110      | X | 2.550 | = 30.881    |
| 3                                          | 5.480       | X | 3.750 | = 20.550    |
| 4                                          | 7.030       | X | 4.550 | = 31.973    |
| 5                                          | 3.350       | X | 2.250 | = 15.528    |
| 6                                          | 0.240       | X | 1.950 | = 0.936     |
| 7                                          | 6.680       | X | 2.550 | = 19.705    |
| 8                                          | 0.240       | X | 1.340 | = 0.643     |
| 9                                          | 1.800       | X | 0.240 | = 0.864     |
| 10                                         | 0.200       | X | 0.650 | = 0.528     |
| 11                                         | 1.640       | X | 0.200 | = 0.656     |
| 12                                         | 0.240       | X | 0.500 | = 0.240     |
| 13                                         | 7.240       | X | 2.950 | = 21.358    |
| 14                                         | 3.152       | X | 2.550 | = 8.038     |
| 15                                         | 3.125       | X | 0.250 | = 0.525     |
| 16                                         | 3.780       | X | 1.950 | = 7.182     |
| TOTAL AREA - (A)                           |             |   |       | = 191.946   |
| 1/4 F.A.R. AREA OF BALCONY                 |             |   |       |             |
| R1                                         | 0.025       | X | 2.100 | = 0.158     |
| R2                                         | 3.550       | X | 0.025 | = 0.178     |
| R3                                         | 5.080       | X | 0.025 | = 0.127     |
| TOTAL AREA                                 |             |   |       | = 0.462     |
| 1/4 BALCONY F.A.R. AREA (B)                |             |   |       | = 0.116     |
| TOTAL UNIT F.A.R. AREA C = (A + B)         |             |   |       | = 192.061   |

| NON F.A.R AREA OF BALCONY               |                                  |   |       |   |       |   |         |
|-----------------------------------------|----------------------------------|---|-------|---|-------|---|---------|
| Y1                                      | 3                                | X | 1.500 | X | 2.100 | = | 9.450   |
| Y2                                      | 2                                | X | 3.450 | X | 0.900 | = | 3.450   |
| Y3                                      | 2                                | X | 3.550 | X | 1.000 | = | 7.100   |
| Y4                                      |                                  |   | 5.080 | X | 1.500 | = | 7.620   |
| 3/4 AREA OF BALCONY ( 0.462 + 0.116 )   |                                  |   |       |   |       | = | 0.347   |
| TOTAL BALCONY AREA ( D ) =              |                                  |   |       |   |       | = | 27.967  |
|                                         |                                  |   |       |   |       |   |         |
| 15% SERVICES AREA OF UNIT ( CUPBOARDS ) |                                  |   |       |   |       |   |         |
| C1                                      | 2                                | X | 1.800 | X | 0.460 | = | 1.556   |
| C2                                      | 4                                | X | 1.300 | X | 0.500 | = | 2.500   |
| TOTAL 15% SERVICES AREA OF UNIT ( E )   |                                  |   |       |   |       | = | 4.256   |
| COVERAGE AREA FOR UNIT = C + D + E      |                                  |   |       |   |       |   |         |
| 1                                       | TOTAL UNIT F.A.R. AREA ( C )     |   |       |   |       | = | 192.061 |
| 2                                       | NON F.A.R AREA OF UNIT ( D )     |   |       |   |       | = | 27.967  |
| 3                                       | 15 % SERVICES AREA OF UNIT ( E ) |   |       |   |       | = | 4.286   |
| TOTAL UNIT COVERAGE AREA                |                                  |   |       |   |       |   | 224.284 |

This drawing is a "COPYRIGHT" contents of this drawing or part thereof may not be used or reproduced without the permission of the Architect

OWNER SIGN  
**Sachin Garg**  
Digitally signed by Sachin Garg  
Date: 2023.04.01  
23:16:47 +05'30'

ARCHITECT SIGN  
**Neerja Dixit**  
Digitally signed by Neerja Dixit  
Date: 2023.04.01  
23:20:01 +05'30'

| DOORS & WINDOWS OPENING SCHEDULE FOR TYPICAL FLOOR |      |       |        |          |                           |
|----------------------------------------------------|------|-------|--------|----------|---------------------------|
| S.NO                                               | TYPE | WIDTH | HEIGHT | SILL LVL | LOCATIONS                 |
| 1                                                  | D1   | 1050  | 2400   | +0.00    | UNIT ENTRANCE             |
| 2                                                  | D2A  | 1000  | 2400   | +0.00    | UNIT ENTRANCE (PENTHOUSE) |
| 3                                                  | D2   | 1000  | 2400   | +0.00    | BED ROOM                  |
| 4                                                  | D2B  | 1000  | 2400   | +0.00    | BED ROOM (PENTHOUSE)      |
| 5                                                  | D3   | 800   | 2400   | +0.00    | TOLINET                   |
| 6                                                  | D3A  | 900   | 2100   | +0.00    | TOILET (PENTHOUSE)        |
| 7                                                  | D4   | 900   | 2100   | +0.00    | KITCHEN                   |
| 8                                                  | D4A  | 1500  | 2000   | +0.00    | STAIRWAY                  |
| 9                                                  | D4B  | 1500  | 2000   | +0.00    | BEDROOM                   |
| 10                                                 | D4C  | 1500  | 2000   | +0.00    | BEDROOM (PENTHOUSE)       |
| 11                                                 | D4D  | 1500  | 2000   | +0.00    | STAIRWAY                  |
| 12                                                 | D4E  | 1500  | 2000   | +0.00    | STAIRWAY REFUGE           |
| 13                                                 | D4F  | 1500  | 2000   | +0.00    | EVAC SHED                 |
| 14                                                 | D4G  | 1500  | 2000   | +0.00    | ELEVATOR SHAFT            |
| 15                                                 | D4H  | 750   | 2000   | +0.00    | PLUMB SHED                |
| 16                                                 | D4I  | 750   | 2000   | +0.00    | TOILET LIBRARY            |