

AREA SHOWN (A) FOR MORTGAGE AGAINST
SECURITY OF INTERNAL DEVELOPMENT CHARGES
AREA=1514.00 SQ.MT

PROPOSED SITE
MELIAK JEEVAN




SUPER IMPOSED ON ZONAL & SAJARA PLAN
SCALE (N.T.S.)

AREA SHOWN FOR MORTGAGE
WARRANT SECURITY OF SUBDIVISION
TARGETS
AREA=101.00 SQ.MET.



LOCATION PLAN
SCALE (N.T.S.)

SITE PLAN

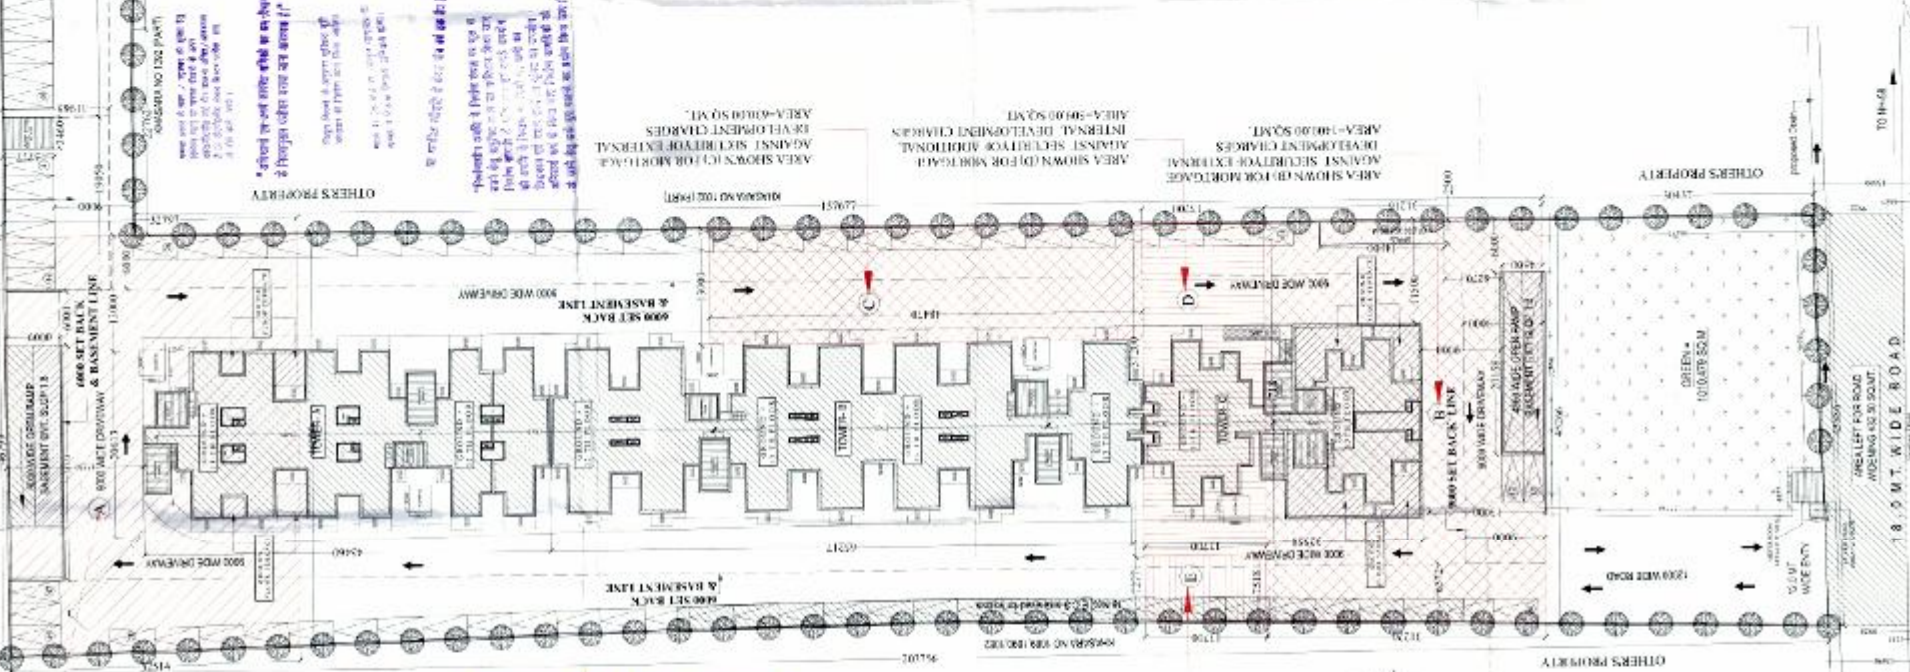

For more information, visit www.pearsoncmg.com

NORTH :-

NORTH

PROJECT :

PROPOSED GROUP HOUSING
(MEHAK JEEVAN) AT KHASRA NOS. 1091 (PART),
1092 (PART) VILLAGE MOKTA, PARGANA

OWNER :-

1) MEHAK INFRASTRUCTURE PVT. LTD
2) MEHAK INFRA TECH PVT. LTD
3) MOK VILHAR SAHAKARI AWAS SAMITHI LTD

DRAWING TITLE :-

SITE PLAN

ABSTRACT

 **McGraw-Hill**
 1221 Avenue of the Americas, New York, NY 10020-1399
 Tel: 212-512-2000 Fax: 212-512-2050
 E-mail: mcgraw-hill@mcgraw-hill.com
 Web: www.mcgraw-hill.com

NILES S. GREENE

ARCHITECT'S SIGN.

For Medical Information, Visit Us!

NAME	DATE
MANISH	20.12.20

SCALE	547710	0
1:100		