




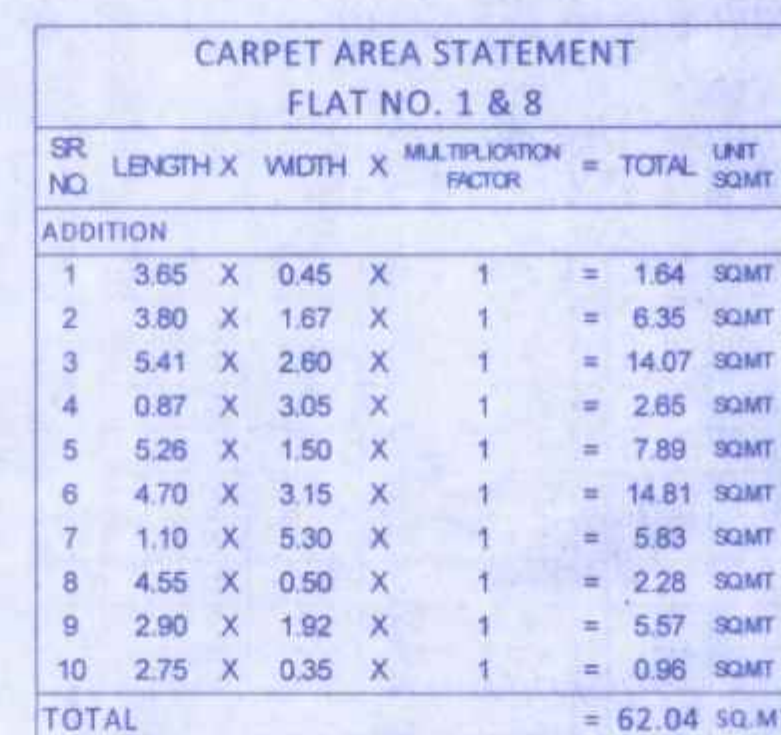


FLAT 1 & 8 CARPET AREA CALCULATION  
SCALE- 1:100

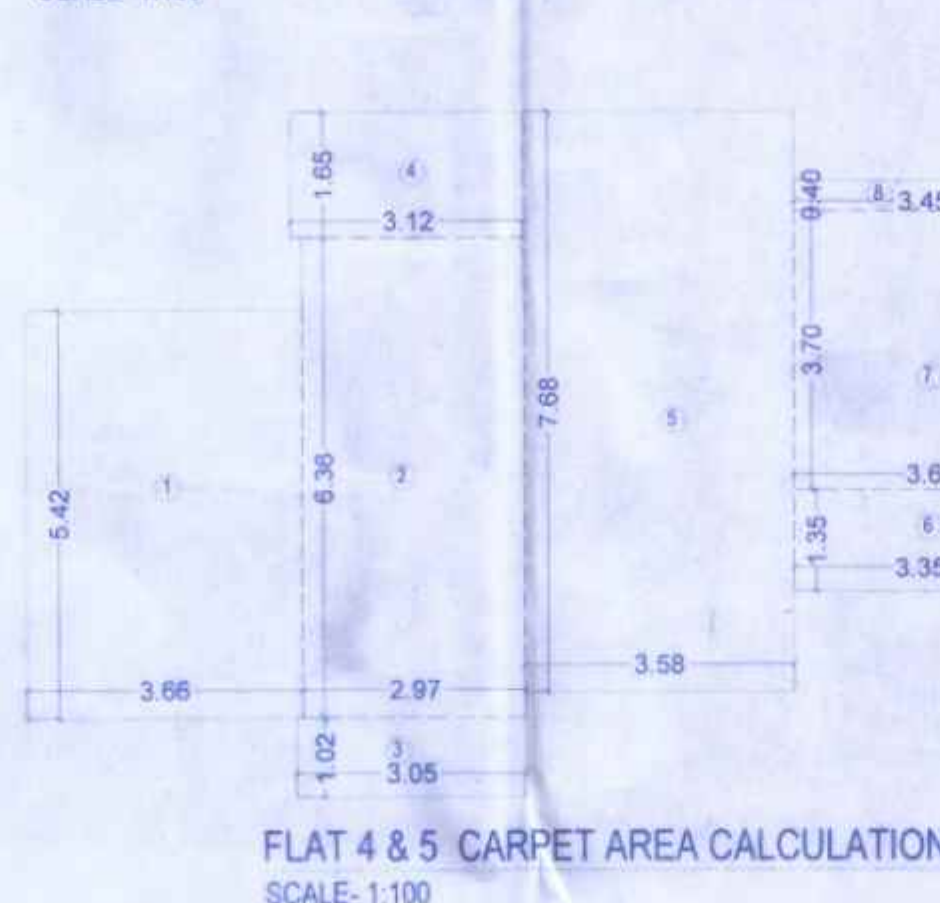


FLAT 4 & 5 CARPET AREA CALCULATION  
SCALE- 1:100

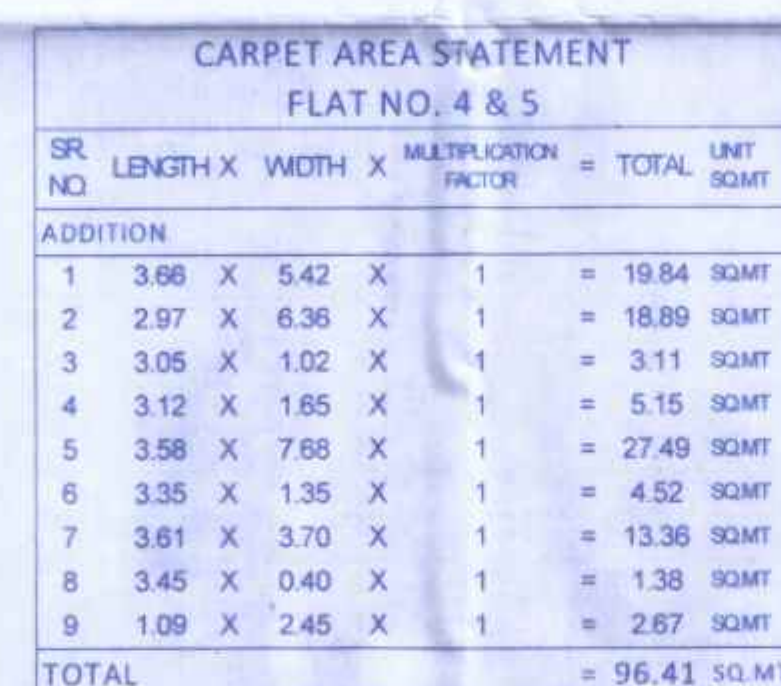


CARPET AREA STATEMENT  
FLAT NO. 4 & 5

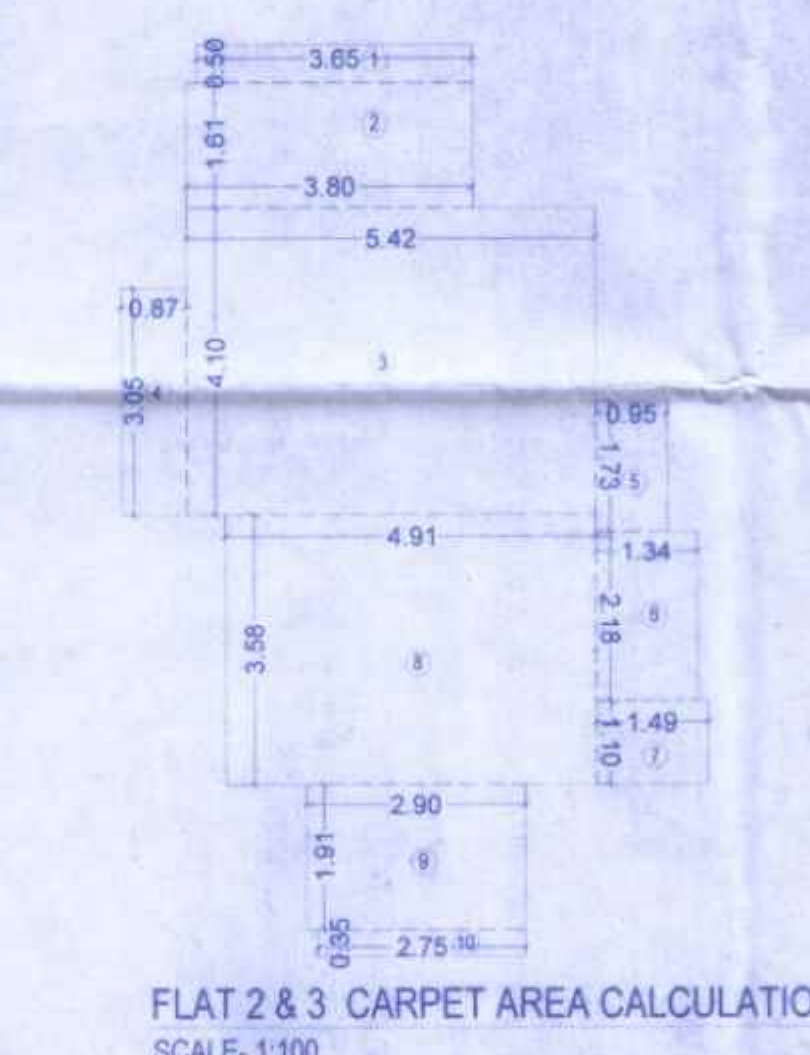


FLAT 2 & 3 CARPET AREA CALCULATION  
SCALE- 1:100

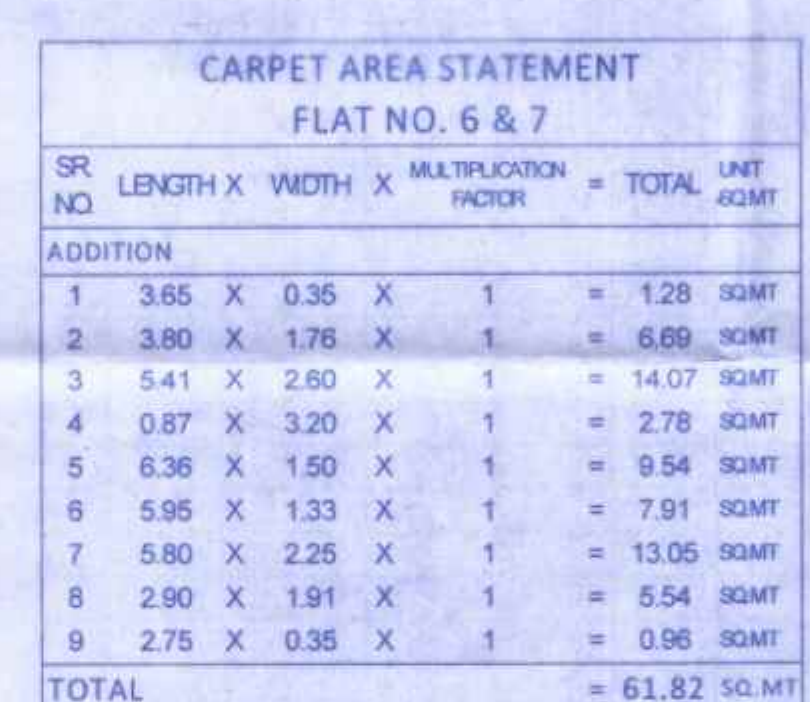

FLAT 6 & 7 CARPET AREA CALCULATION  
SCALE- 1:100

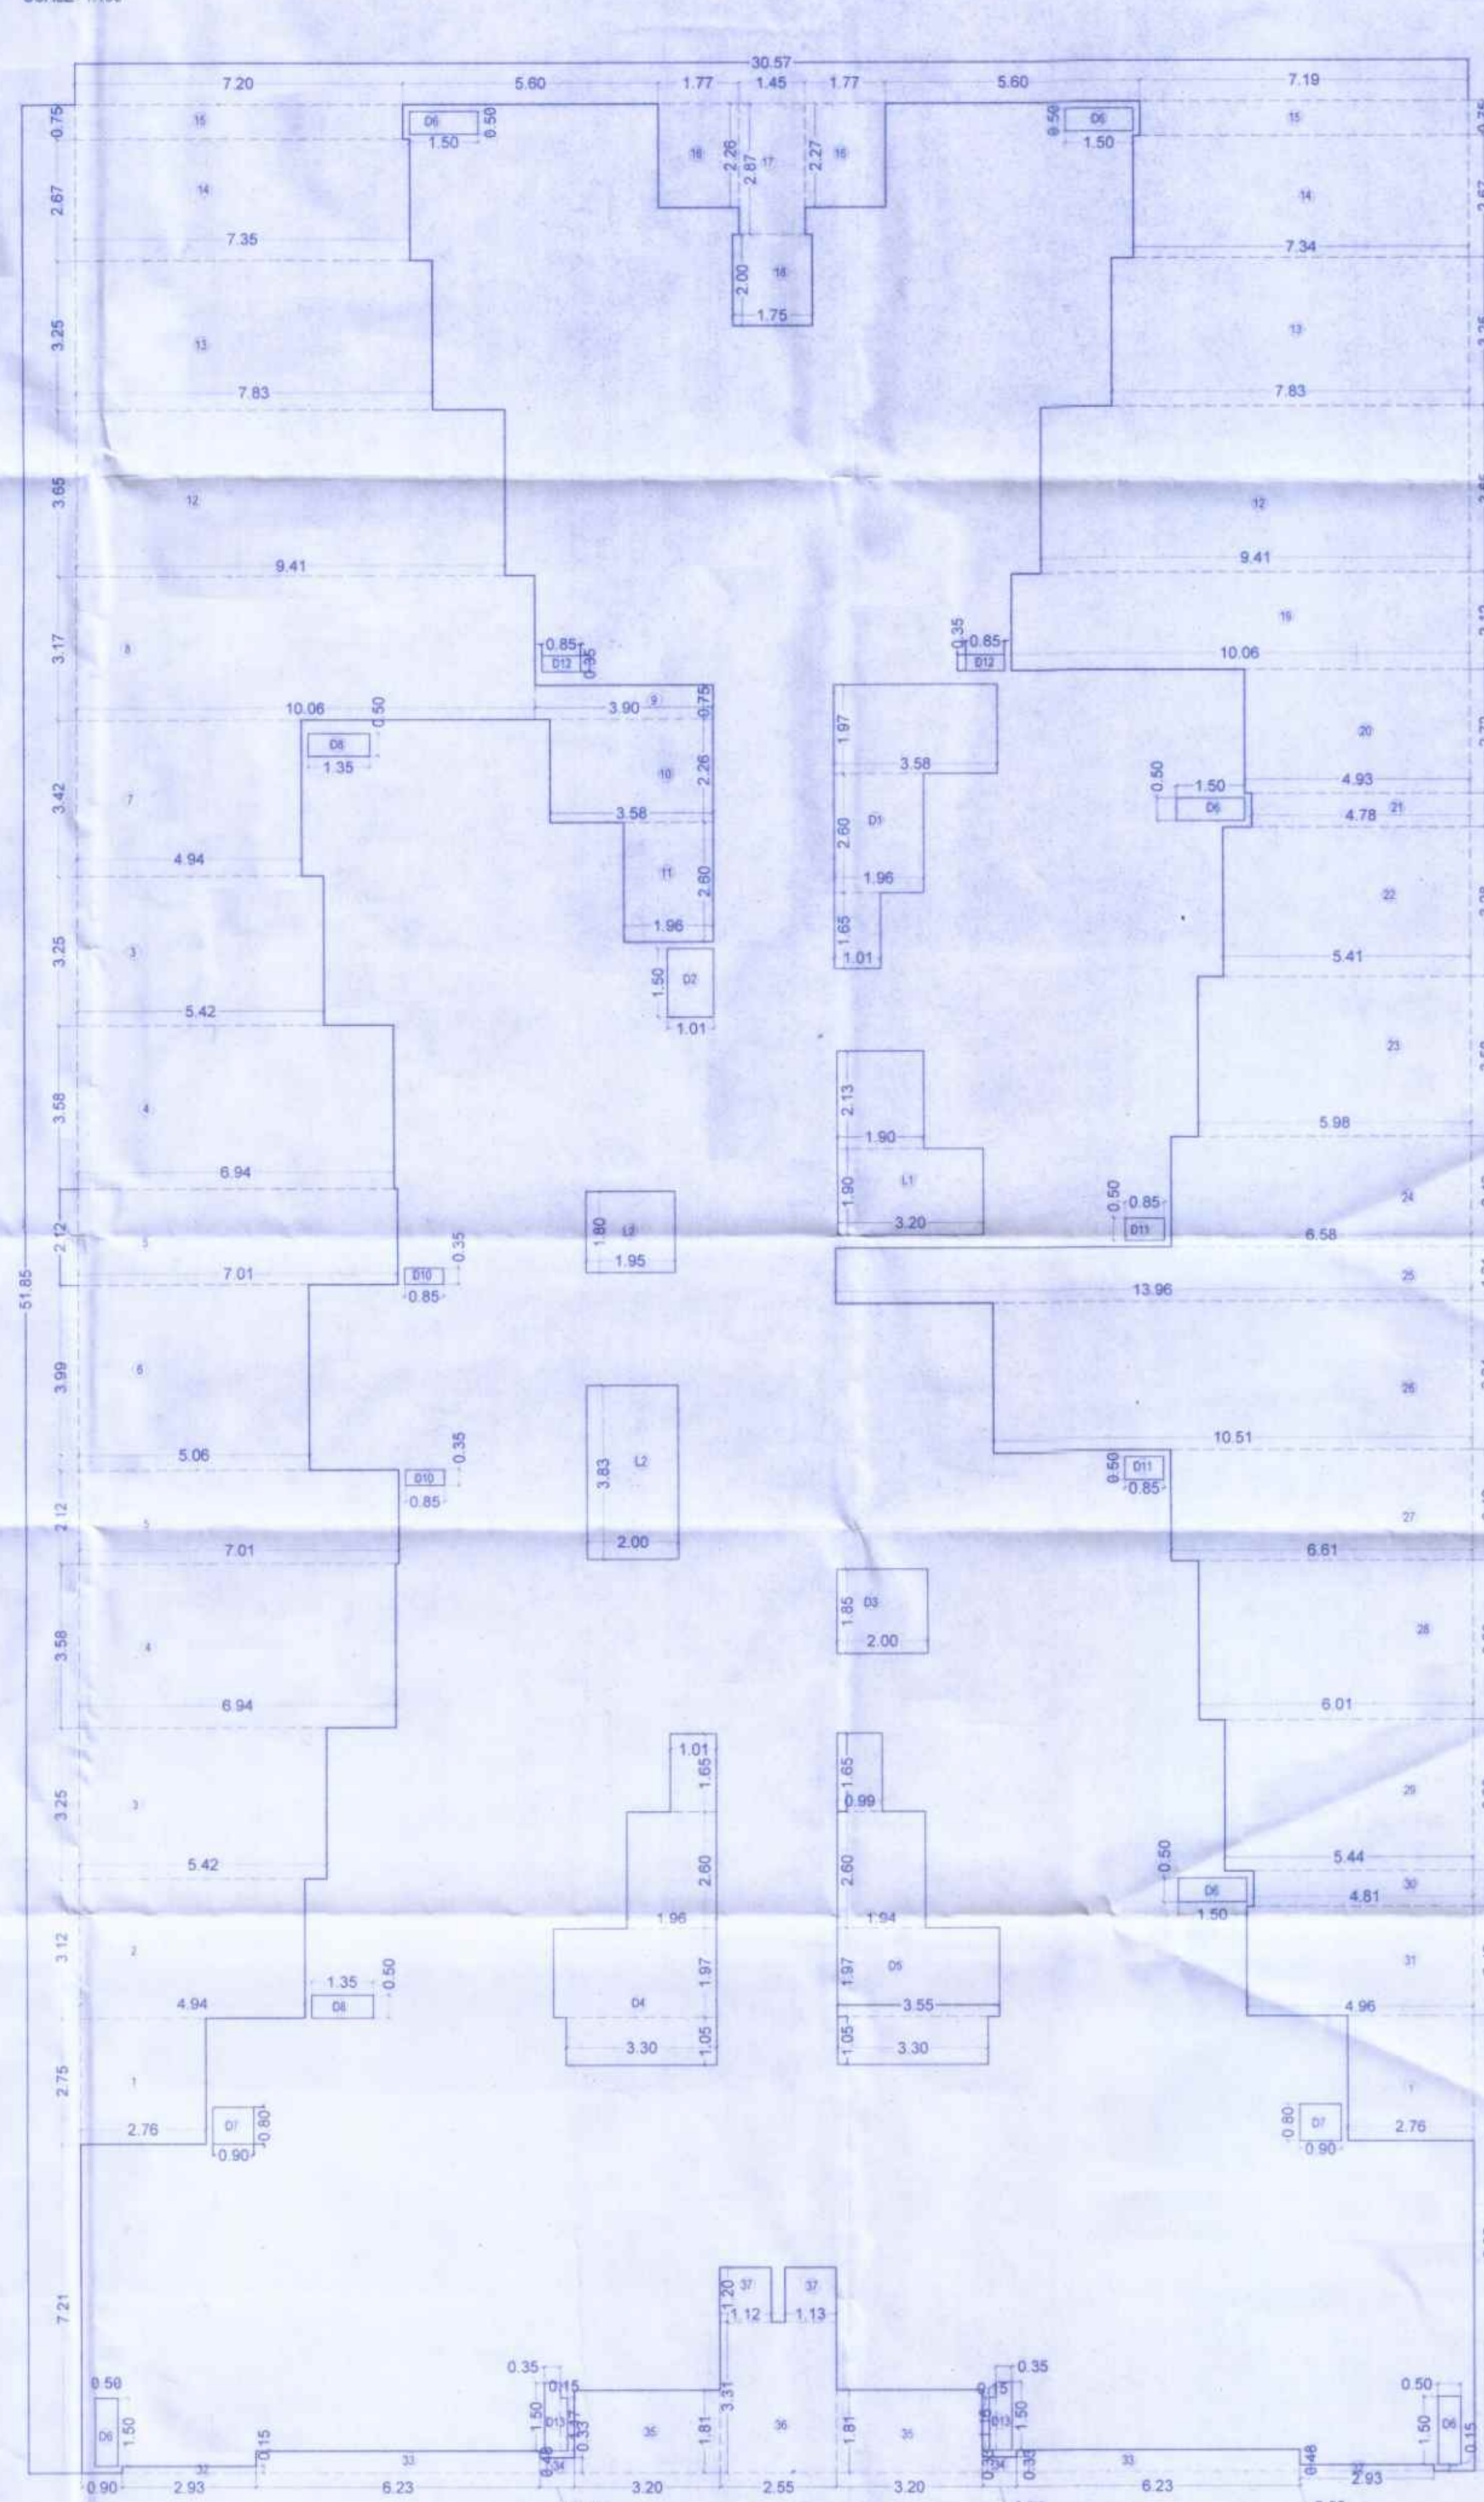

LINE AREA DIAGRAM FOR 6TH, 8TH TO 11TH, 13TH TO 16TH, 18TH TO 21ST, 23RD TO 25TH TYPICAL FLOOR (TOWER-1)  
SCALE: 1:100

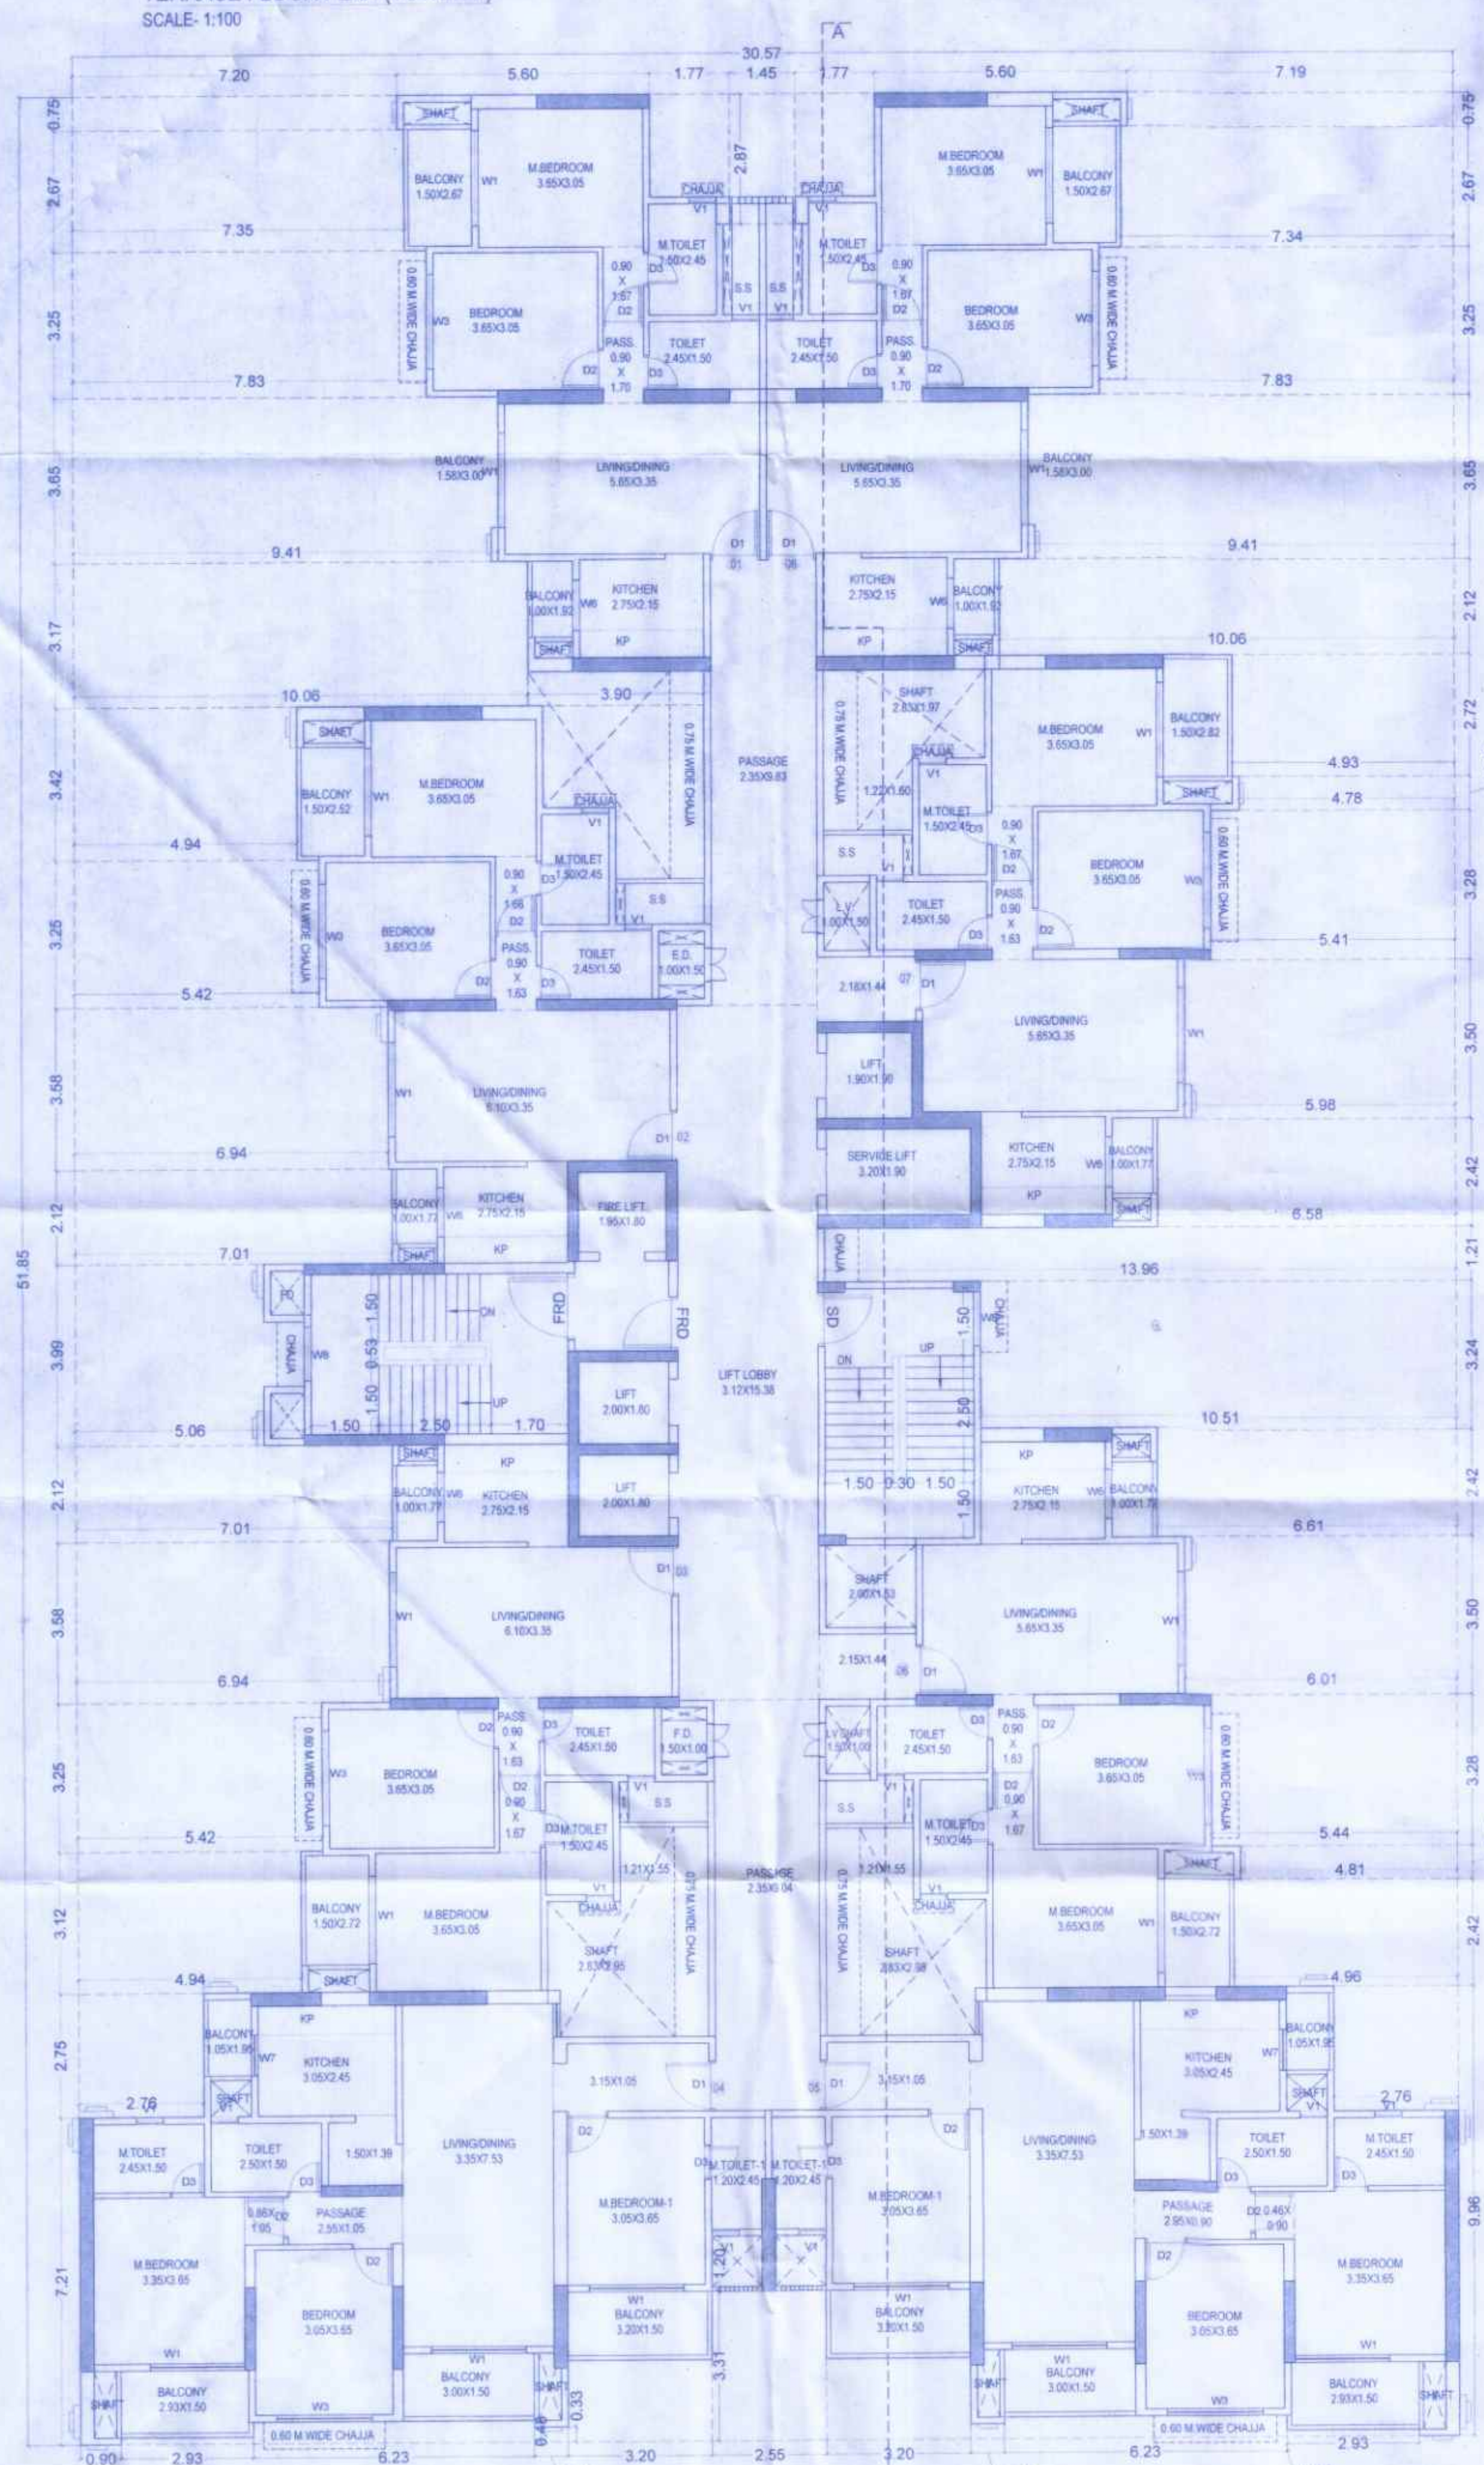

6TH, 8TH TO 11TH, 13TH TO 16TH, 18TH TO 21ST, 23RD TO 25TH TYPICAL FLOOR PLAN (TOWER-1)  
SCALE: 1:100

| TOWER - 1               |               |        | TOWER - 1           |               |            |
|-------------------------|---------------|--------|---------------------|---------------|------------|
| BUILT UP AREA STATEMENT |               |        | TENAMENTS STATEMENT |               |            |
| FLOOR                   | BUILT UP AREA |        | FLOOR               | BUILT UP AREA | NO OF FLAT |
| 1st flt                 | 0.00          | SQ.MT. | 15T                 | 0.00          | 0          |
| 2nd                     | 0.00          | SQ.MT. | 2nd                 | 0.00          | 0          |
| 3rd                     | 0.00          | SQ.MT. | 3rd                 | 0.00          | 0          |
| 4th                     | 0.00          | SQ.MT. | 4th                 | 0.00          | 0          |
| 5th                     | 0.00          | SQ.MT. | 5th                 | 0.00          | 0          |
| 6th                     | 839.82        | SQ.MT. | 6th                 | 8             | 8          |
| 7th refuge              | 769.07        | SQ.MT. | 7th refuge          | 7             | 7          |
| 8th                     | 839.82        | SQ.MT. | 8th                 | 8             | 8          |
| 9th                     | 839.82        | SQ.MT. | 9th                 | 8             | 8          |
| 10th                    | 839.82        | SQ.MT. | 10th                | 8             | 8          |
| 11th                    | 769.07        | SQ.MT. | 11th                | 8             | 8          |
| 12th refuge             | 769.07        | SQ.MT. | 12th refuge         | 7             | 7          |
| 13th                    | 839.82        | SQ.MT. | 13th                | 8             | 8          |
| 14th                    | 839.82        | SQ.MT. | 14th                | 8             | 8          |
| 15th                    | 839.82        | SQ.MT. | 15th                | 8             | 8          |
| 16th                    | 839.82        | SQ.MT. | 16th                | 8             | 8          |
| 17th refuge             | 769.07        | SQ.MT. | 17th refuge         | 7             | 7          |
| 18th                    | 839.82        | SQ.MT. | 18th                | 8             | 8          |
| 19th                    | 839.82        | SQ.MT. | 19th                | 8             | 8          |
| 20th                    | 839.82        | SQ.MT. | 20th                | 8             | 8          |
| 21st                    | 839.82        | SQ.MT. | 21st                | 8             | 8          |
| 22nd refuge             | 769.07        | SQ.MT. | 22nd refuge         | 7             | 7          |
| 23rd                    | 839.82        | SQ.MT. | 23rd                | 8             | 8          |
| 24th                    | 839.82        | SQ.MT. | 24th                | 8             | 8          |
| 25th                    | 839.82        | SQ.MT. | 25th                | 8             | 8          |
| TOTAL                   | 16513.40      | SQ.MT. |                     |               |            |

**DESCRIPTION OF PROPOSAL & PROPERTY**  
Proposed In Principal layout and Development Permission For  
Revised Residential & Commercial Development of Land bearing  
S. No. 16/1, 16/2, 20/1, 20/2, 21/3, 21/4, 42/2, 44/1(pt), 44/2, 44/3,  
44/20, 51/1, 51/2, 56/1, 56/2 at village gharivali and S.No. 46/1(pt),  
47(pt), 94 (pt), at village Usarghar and S.No. 67/1 at Village  
Sangap Tal Kalyan, Dist. Thane

|                                                                                       |             |          |            |
|---------------------------------------------------------------------------------------|-------------|----------|------------|
| Sagayan Talipayan, Dist- Thane                                                        |             |          |            |
| NORTH                                                                                 | JOB. NO.    | DRG. NO. | DRAWN BY   |
|  |             | 10 / 25  |            |
|                                                                                       | SCALE       | DATE     | CHECKED BY |
|                                                                                       | 1 : 100     |          |            |
| REVISIONS                                                                             | DESCRIPTION |          |            |

|                   |      |
|-------------------|------|
| REVISIONS         | DESC |
| R-0               |      |
| NAME OF THE OWNER |      |

NAME OF THE OFFICER

10

M/s. Out N Out Info

NAME AND ADDRESS.

H  
NITEN SET

ARCHITECTS | F  
ARCHITECTURE |

**HEAD OFFICE:** Ground Floor,  
no. 9, Sector - 5

Nerul, Navi Mumbai,

|                   |
|-------------------|
| NAME OF ARCHITECT |
| LIC NO.           |

|        |
|--------|
| 10. NO |
|        |

ADDRESS

[illegible]