





STAMP OF APPROVAL
BLDG / DRAINAGE PLAN APPROVAL
1) APPROVED SUBJECT TO THIS OFFICE
LETTER NO DE/MHP (C) 17/21/08/2017
DT. 04/08/2017
2) BUILDING / DRAINAGE PLAN REGISTERED
Deputy Engineer
Special Planning Authority
MDC Sub-Div. Western
BUILDING-A (TWO-STORE BUILDING)
Navi Mumbai

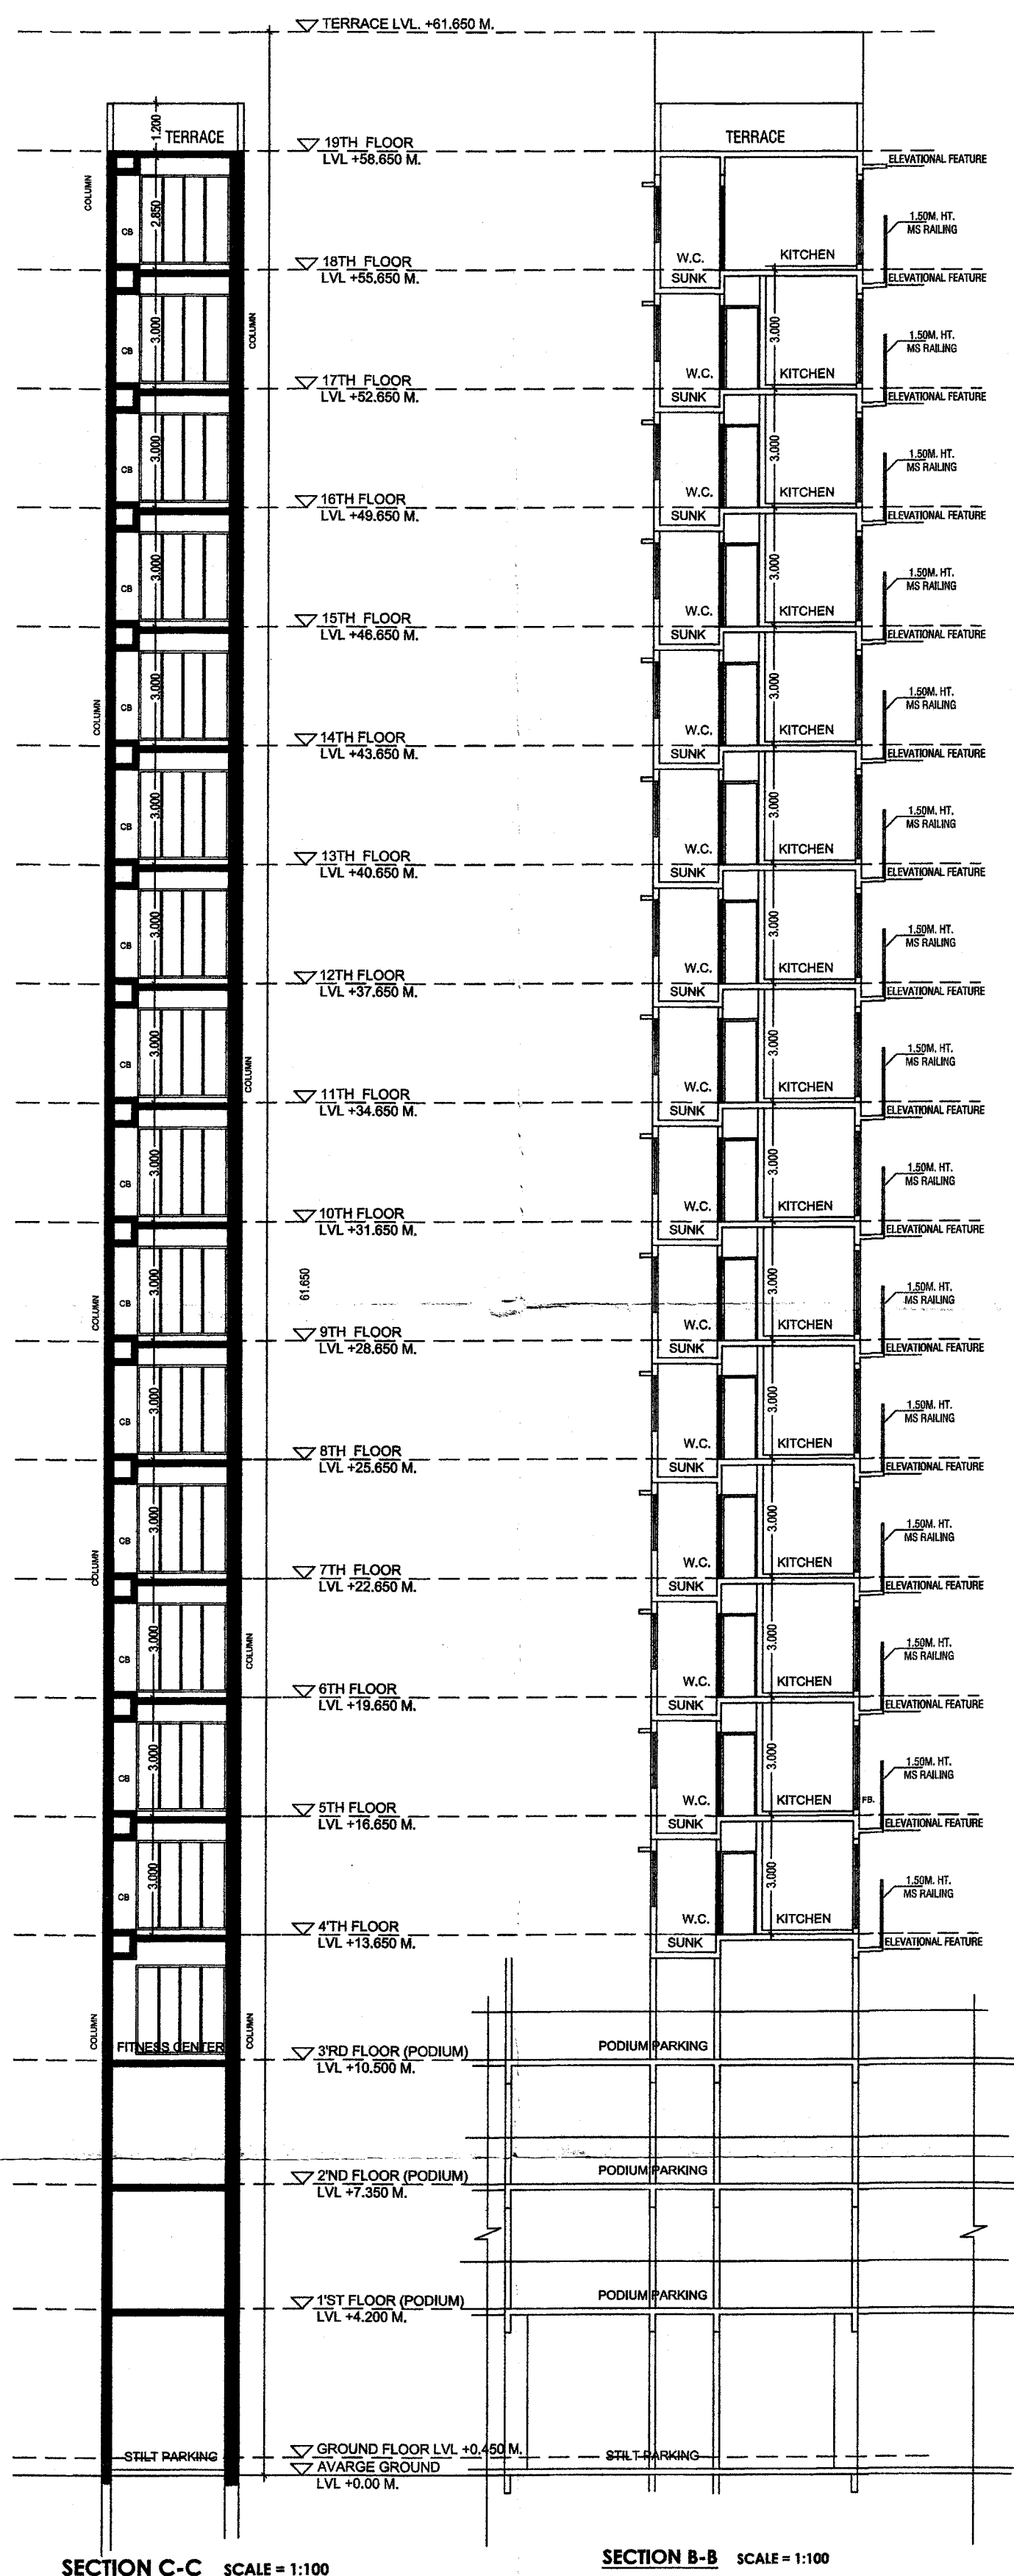

SECTION C-C SCALE = 1:100


SECTION B-B SCALE = 1:100

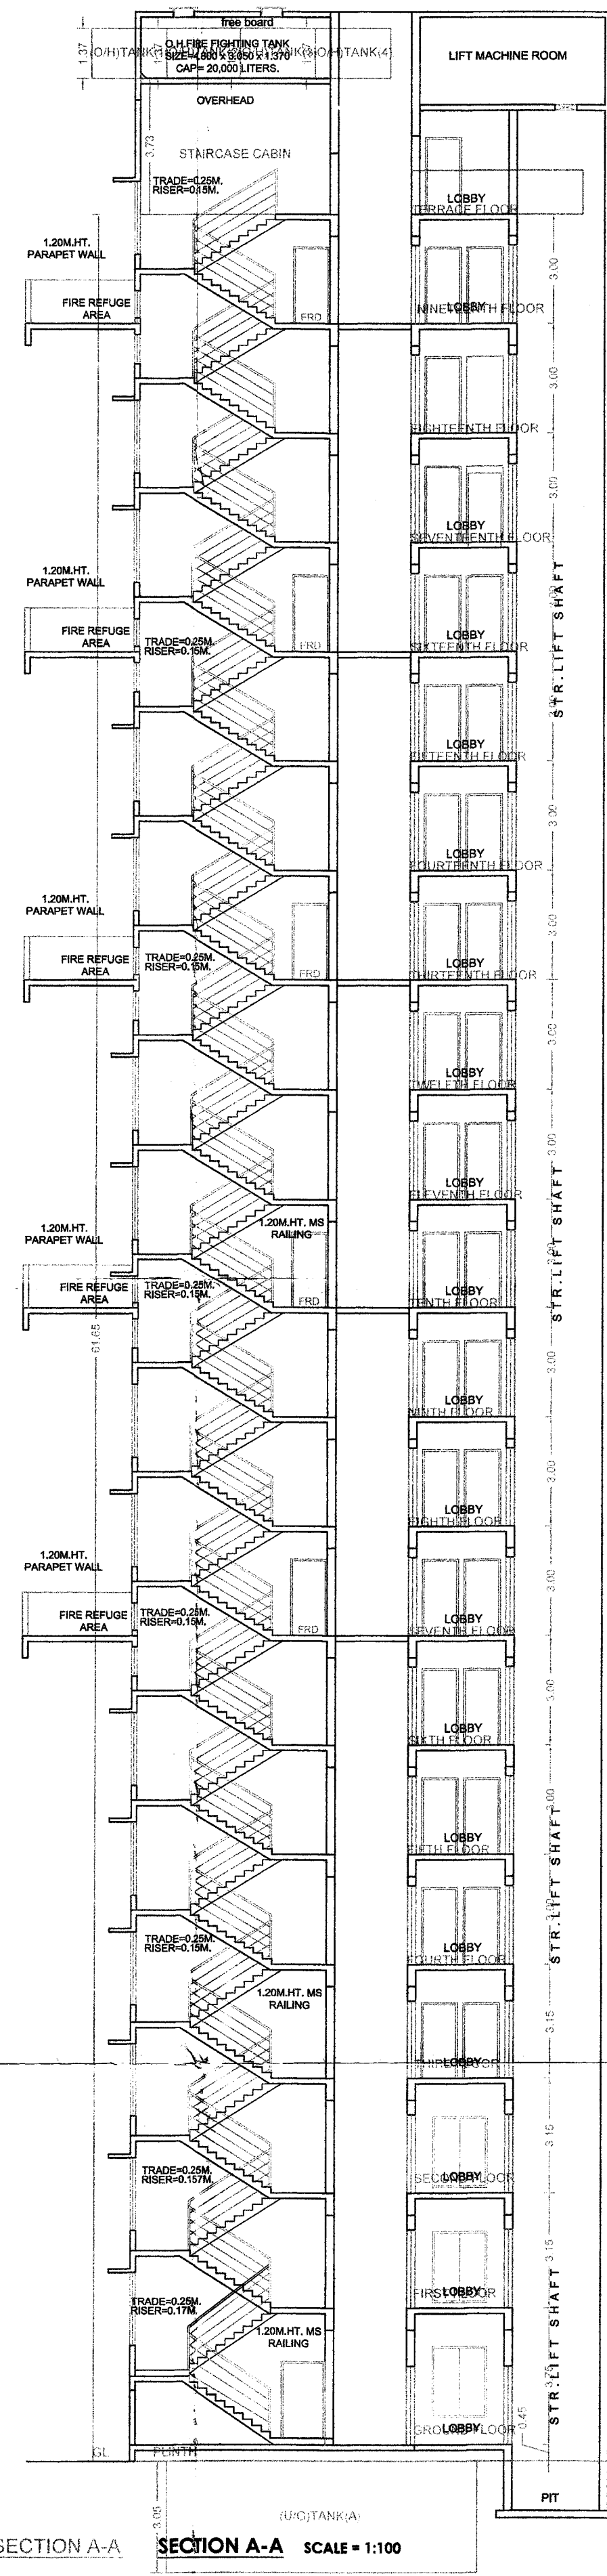

SECTION A-A

SECTION A-A SCALE = 1:100

▽ LMR. TOP LVL. +67.200 M.
▽ OH TANK BOTTOM LVL. +64.650 M.
▽ TERRACE FLOOR LVL. +51.650 M.
▽ 19TH FLOOR LVL. +56.650 M.
▽ 18TH FLOOR LVL. +55.650 M.
▽ 17TH FLOOR LVL. +52.650 M.
▽ 16TH FLOOR LVL. +49.650 M.
▽ 15TH FLOOR LVL. +48.650 M.
▽ 14TH FLOOR LVL. +43.650 M.
▽ 13TH FLOOR LVL. +40.650 M.
▽ 12TH FLOOR LVL. +37.650 M.
▽ 11TH FLOOR LVL. +34.650 M.
▽ 10TH FLOOR LVL. +31.650 M.
▽ 9TH FLOOR LVL. +28.650 M.
▽ 8TH FLOOR LVL. +25.650 M.
▽ 7TH FLOOR LVL. +22.650 M.
▽ 6TH FLOOR LVL. +19.650 M.
▽ 5TH FLOOR LVL. +16.650 M.
▽ 4TH FLOOR LVL. +13.650 M.
▽ 3RD FLOOR (PODIUM) LVL. +10.650 M.
▽ 2ND FLOOR (PODIUM) LVL. +7.350 M.
▽ 1ST FLOOR (PODIUM) LVL. +4.200 M.
▽ GROUND FLOOR LVL. +0.450 M.
▽ AVERAGE GROUND LVL. +0.00 M.

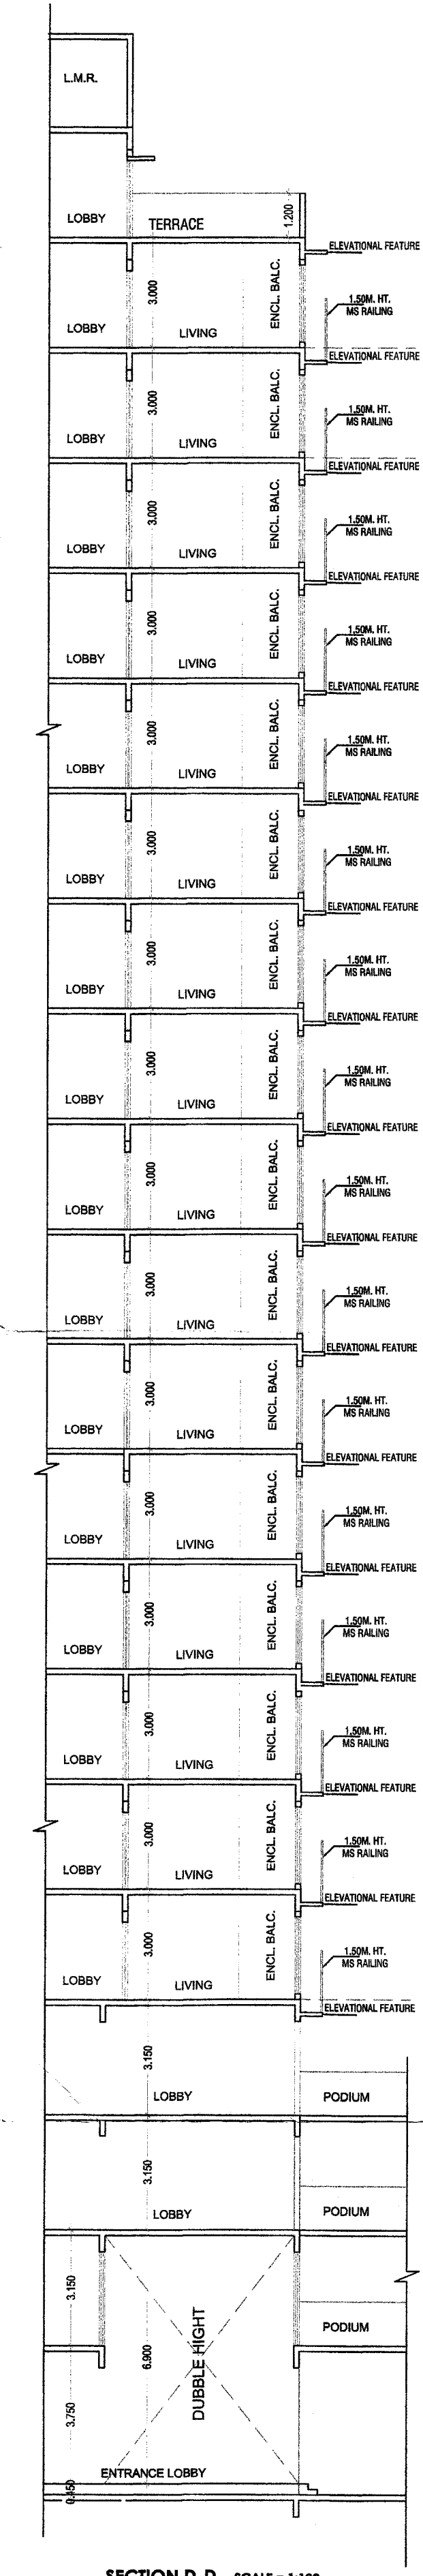

SECTION D-D SCALE = 1:100

OWNERS: M/S. INFRATECH CO.
M/S. INFRATECH CO.
PROJECT: PARTNER
Plot No.: X-21 Survey No.:
Ward: Thane Village: DIGHI
INDUSTRIAL AREA: T.T.C.
ARCHITECT: PRADIP BAPURAOJI DHORE
708, J.K. CHAMBERS, SECTOR-17, VASAH
JOB NO.: SWCH452/2016/17/21/08/2017
SCALE: 1:100
DRAWN BY: DATE: 26-07-2017
KEY NO.: 00CAB00 SHEET NO.: 5/6