


F.S.I STATEMENT IN (SQ.M.) (WING A)										
FLOOR	RESIDENTIAL PROPOSED	REMI AREA	BALCONY	PROPO AREA	STAIRCASE AREA	RECREATION AREA	TERRACE AREA	LIFT AREA	GROUND COVER	TEST NO
FIRST	311.37	46.70	44.46	55.35	15.25	15.50	20.80	3.24	A+B	5
SECOND	370.21	55.53	55.35	55.35	15.35	15.50	08.06	4.50		6
THIRD	370.21	55.53	55.35	55.35	15.35	15.50	08.06			6
FOURTH	370.21	55.53	55.35	55.35	15.35	15.50	08.06			6
FIFTH	370.21	55.53	55.35	55.35	15.35	15.50	08.06			6
SIXTH	370.21	55.53	55.35	55.35	15.35	15.50	08.06			6
SEVENTH	390.21	54.03	55.93	15.35	15.35	15.50	05.50			6
EIGHTH	370.21	55.53	55.35	15.35	15.35	15.50	08.06			6
NINTH	370.21	55.53	55.35	15.35	15.35	15.50	08.06			6
TENTH	370.21	55.53	55.35	15.35	15.35	15.50	08.06			6
ELEVENTH	370.21	55.53	55.35	15.35	15.35	15.50	05.50			6
TWELFTH	93.83	14.07	10.31	15.35	15.35	15.50	---			1
THIRTEENTH	93.83	14.07	10.31	15.35	15.35	15.50	---			1
TOTAL	4191.13	626.64	616.16	106.88	201.50	79.40	150.66	7.74	150.66	67
NET TOTAL FSI = 4191.13 SQ.M										

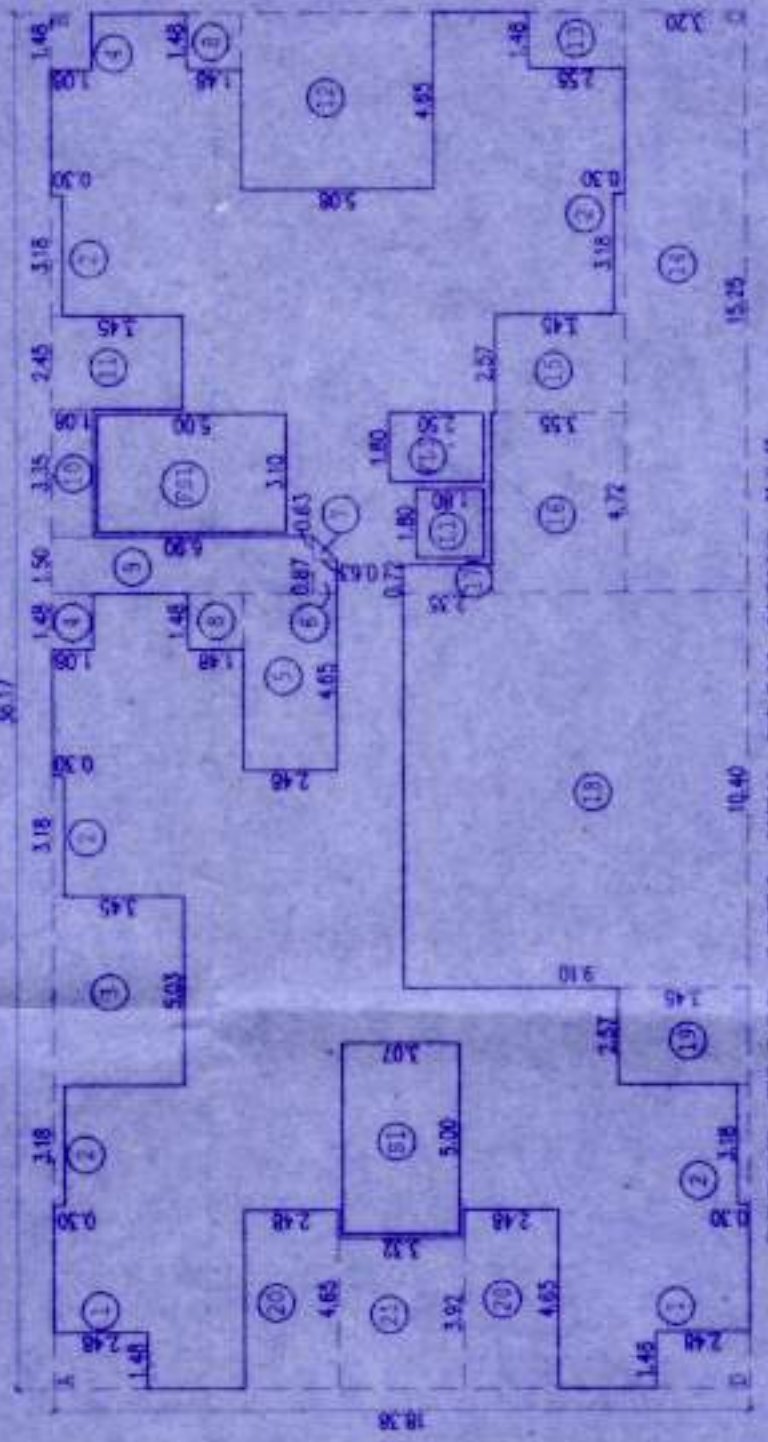

TERRACE AREA STATEMENT	
1ST FLOOR WING "A"	
PROMISED TERRACE AREA:	
1. 1.00 X 3.10 X 3	06.00
TOTAL TERRACE AREA	06.00 SQ. M.

1ST FLOOR AREA STATEMENT	
1ST FLOOR WING "A"	
PROMISED BALCONY AREA:	
1. 1.00 X 2.43	04.41
2. 1.00 X 3.70 X 3	06.60
3. 1.00 X 3.70 X 3	06.60
4. 1.00 X 3.70 X 3	06.60
5. 1.00 X 2.43 X 3	07.44
6. 1.00 X 2.43 X 3	07.44
TOTAL BALCONY AREA	46.46 SQ. M.


PROJECT
PROPOSED RESIDENTIAL BUILDING AT S.NO. 635/5A (PART)
BEVINDOLPUNE

OWNER
SHRI. SUNIL C. SOMANI


PRAKASH CHANDAK
 10, SATYAM SOCIETY, NEAR VARADHANA MANGAL,
 OFF. L.B. SHASTRI RD., 97, NEW PATEL-PUR - 50,
 PH. 2453 4371/78 (C-19/71904)

ARCHITECT SIGN.	DATE	SCALE	DRAWN BY	CHECK BY
	10/09/18	1:100	MANK	PAC

BALCONY AREA STATEMENT		TERRACE AREA STATEMENT	
TYP. 3RD, 5TH, 9TH AND 11TH FLOOR WING "A"		TYP. 3RD, 5TH, 9TH, AND 11TH FLOOR WING "A"	
PROPOSED BALCONY AREA:		PROPOSED TERRACE AREA:	
1.	2.83 X 2.48	1.	1.00 X 2.30 X 2.
2.	1.00 X 2.48	2.	
3.	1.00 X 2.48		
4.	1.80 X 2.48		
5.	1.00 X 2.48 X 4		
6.	1.80 X 5.13 X 2		
TOTAL BALCONY AREA	= 28.11	TOTAL TERRACE AREA	= 04.60 SQ.M.
	= 15.35 SQ.M.		

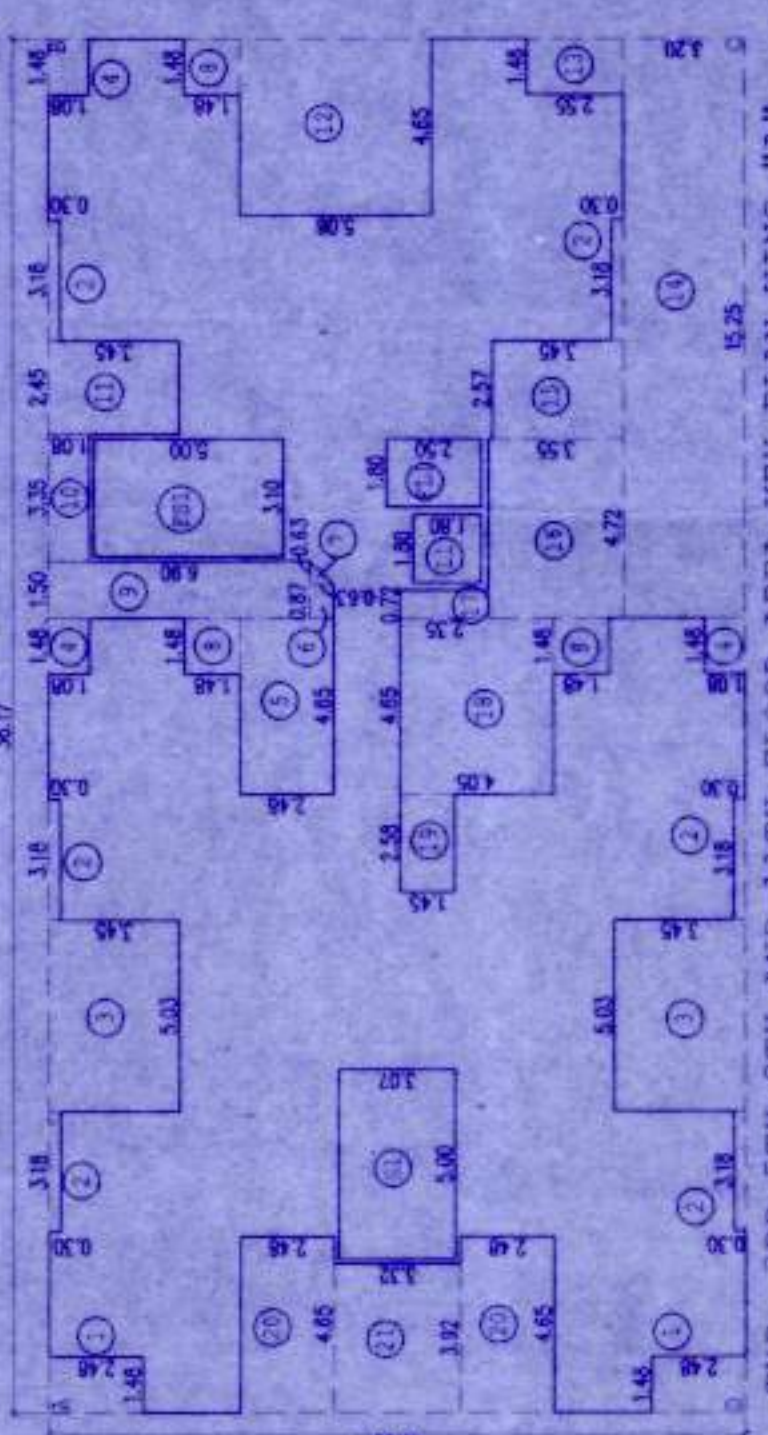

GROUND COVERAGE AREA KEY PLAN WING A & B

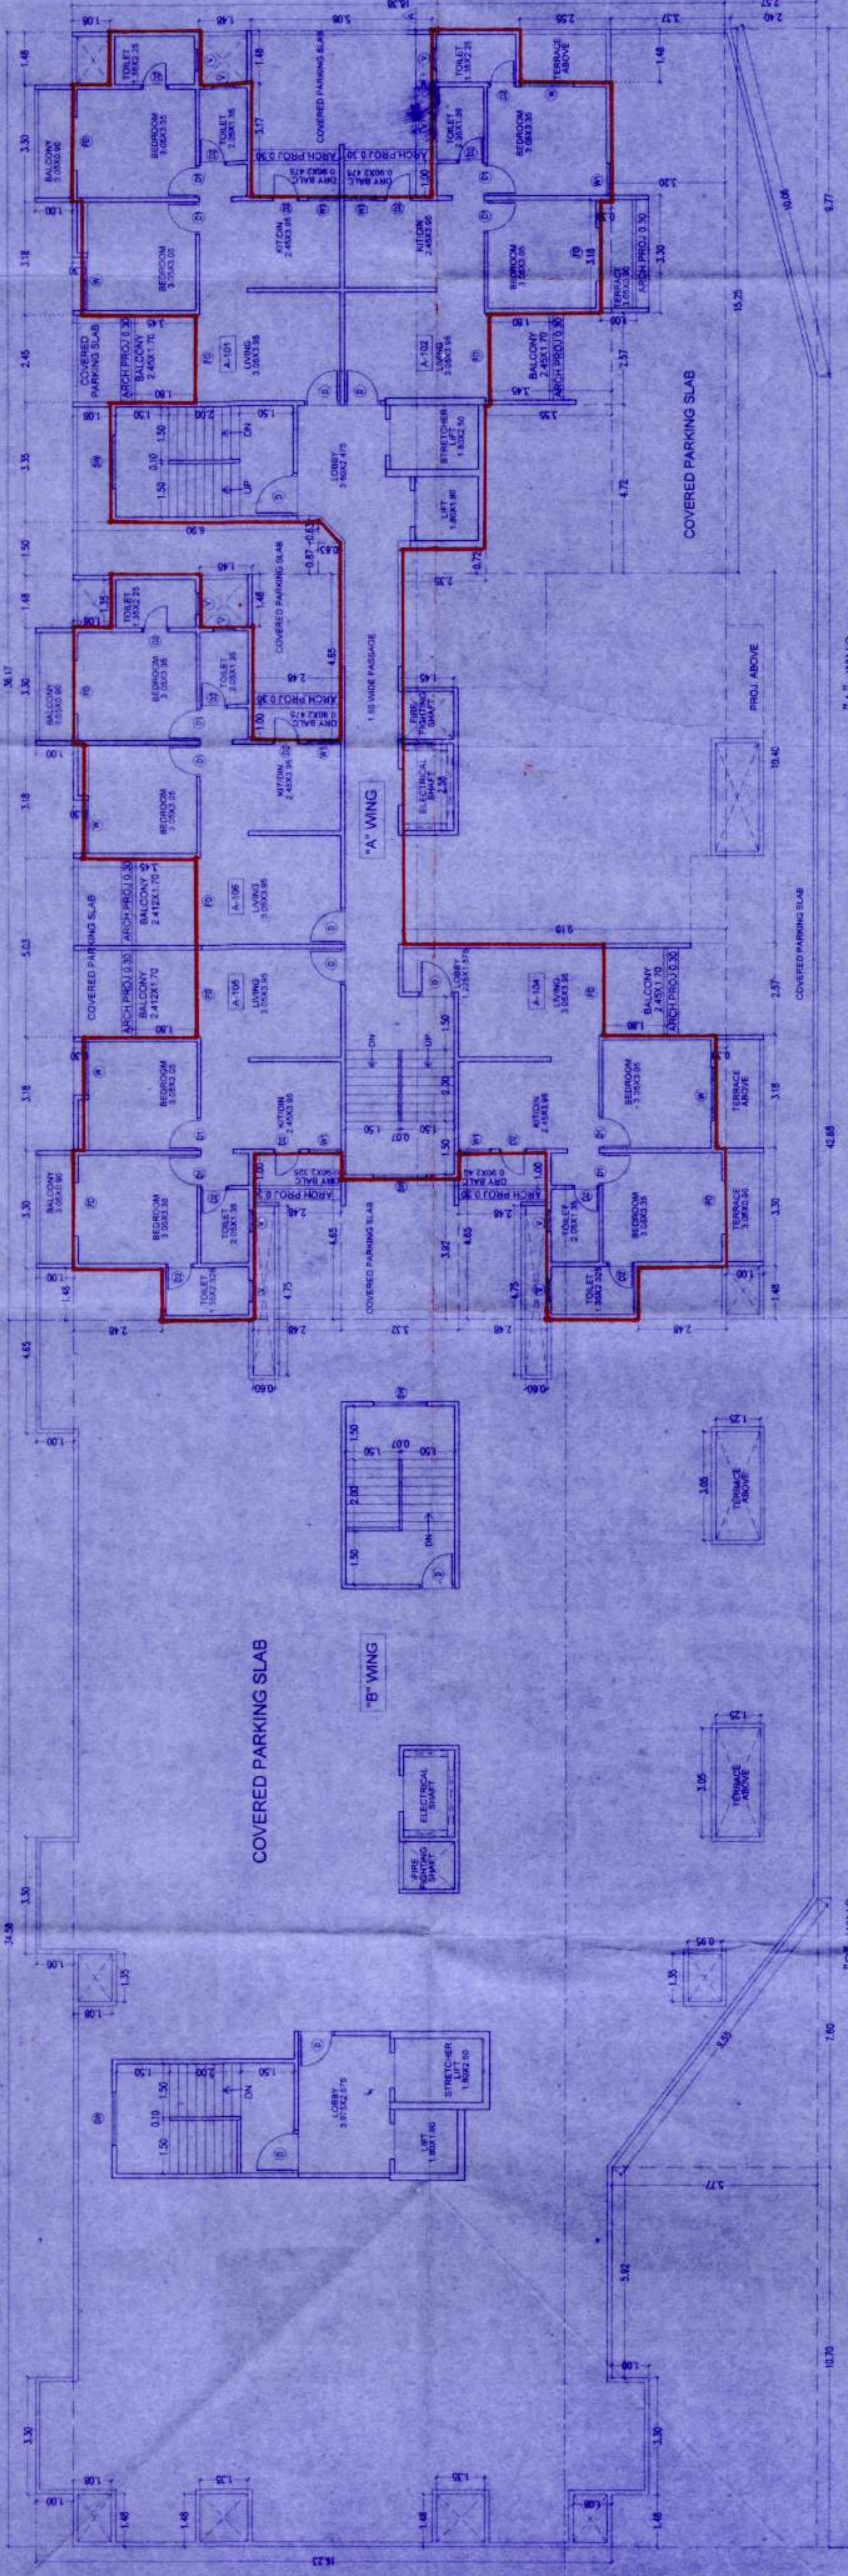

3" A" WING

FIRST FLOOR PLAN WING - A

TYPICAL 3RD, 5TH, 9TH AND 11TH FLOOR PLAN WING - A