



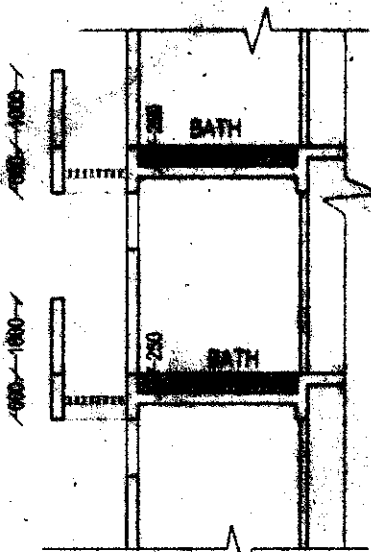


TYPICAL S.S. SECTION
SCALE - 1:100

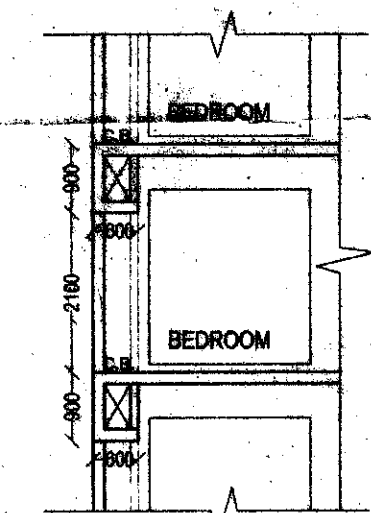

TYPICAL C.B. SECTION
SCALE - 1:100

SIDE ELEVATION
SCALE - 1:200

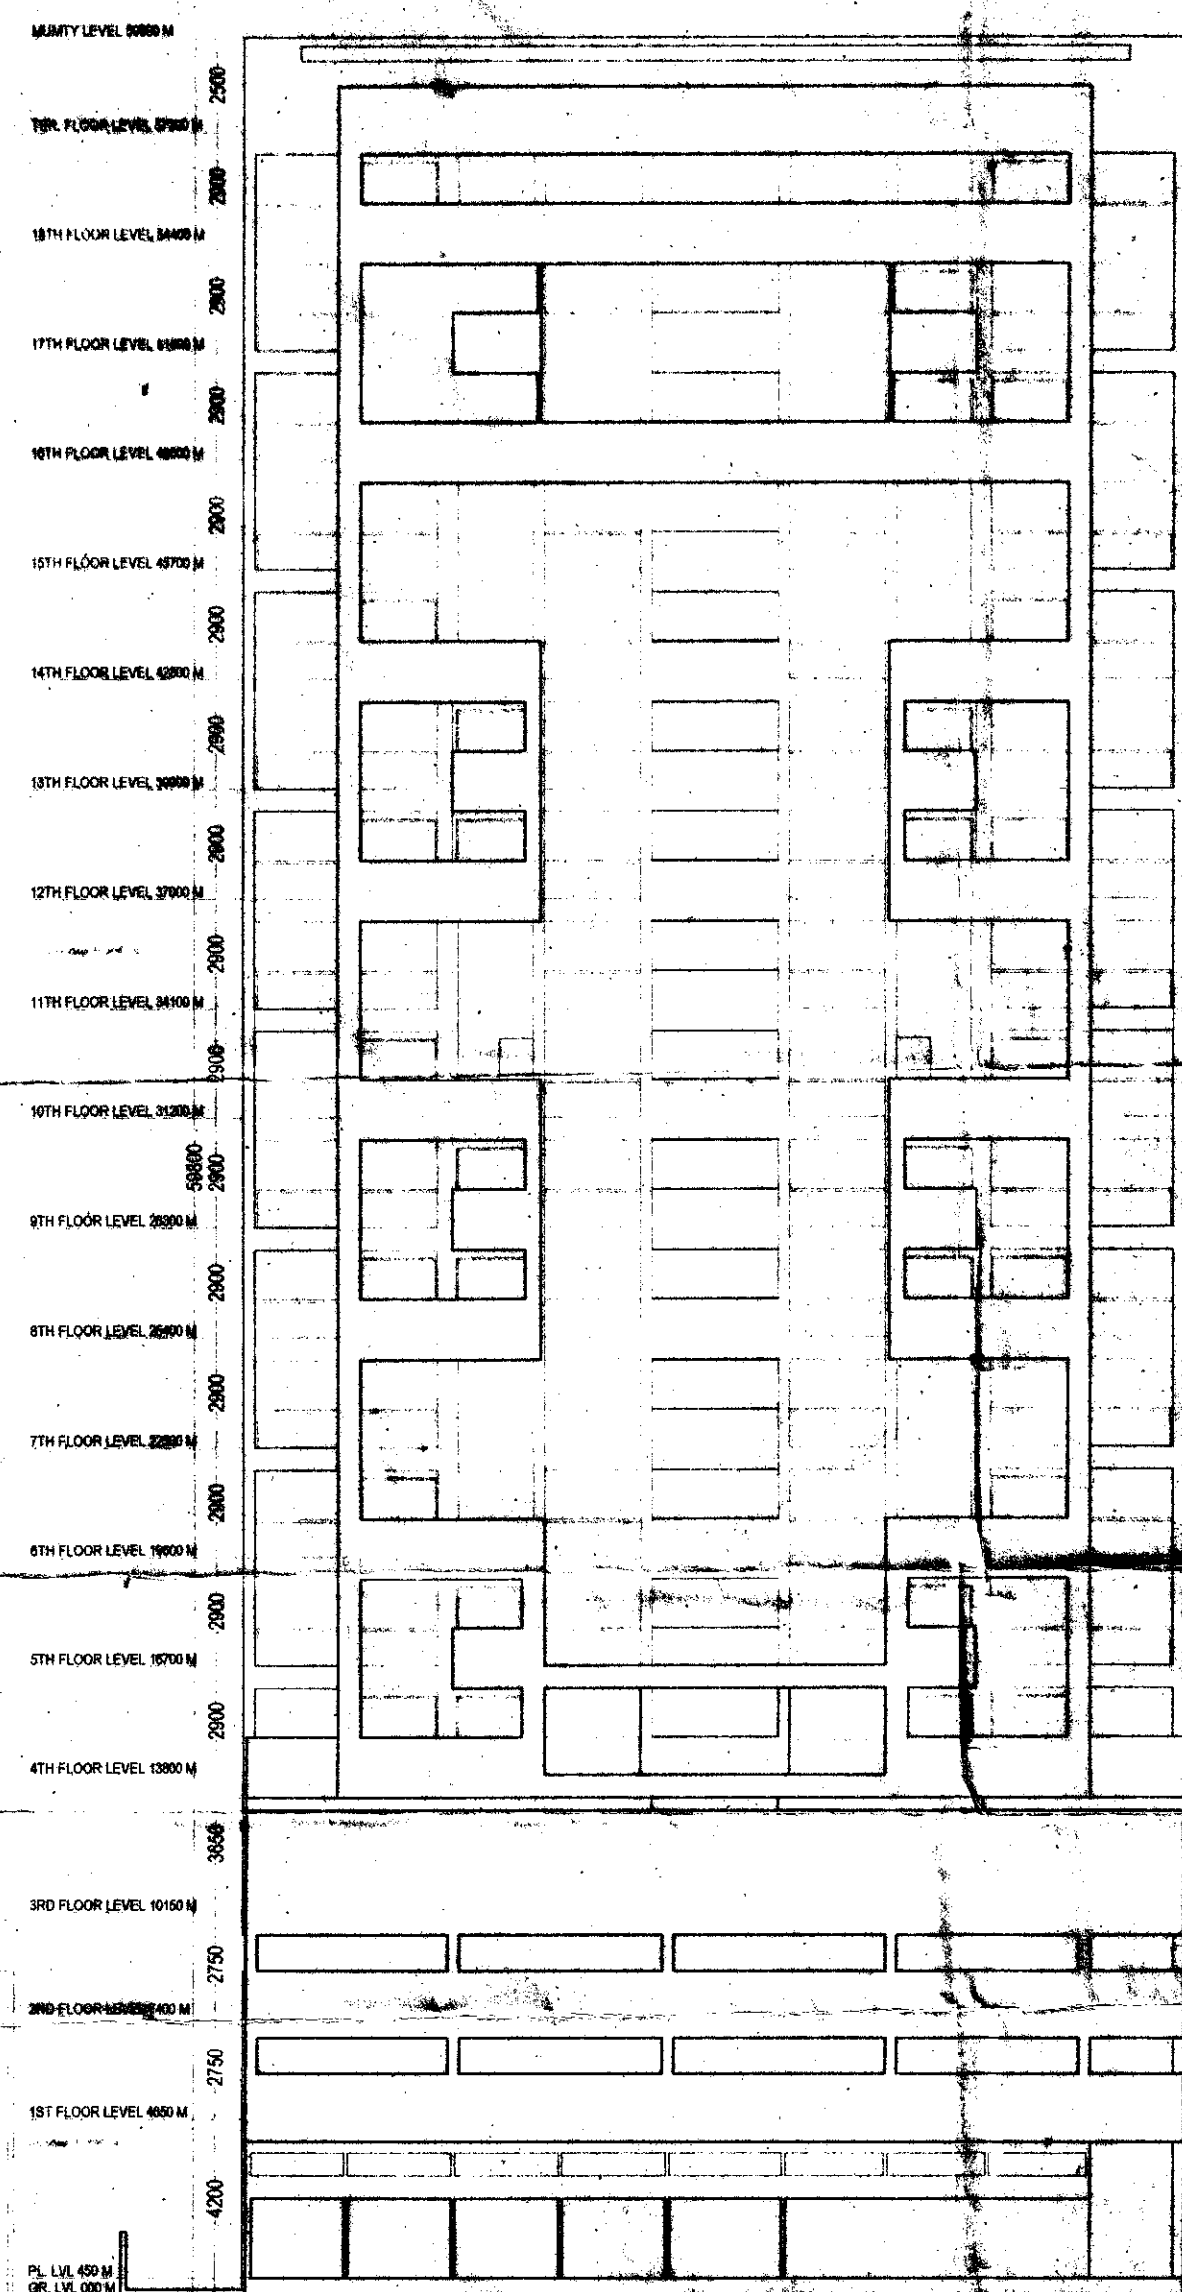

FRONT ELEVATION
SCALE - 1:200

2019/11/24/246

या कार्यालयाचे बांधकाम प्रारंभ प्रमाणपत्र 16309 दि. 07/06/2019

नरवि/ए
मधील सर्व शर्तीस अधिन राहून लाल रंगाने
दुरुस्त केल्यानुसार निवासी व वणिज्य
वापरासाठी नकाशे / सुधारित नकाशे मंजूर

सहाय्यक संचालक, नगरपालिका
वी मुंबई महानगरपालिका

ENTRANCE CANOPY LEVEL 5000 M.



ENTRANCE GATE ELEVATION
SCALE - 1:200

THIRD FLOOR LEVEL 7550 M.


SECOND FLOOR LEVEL 7550 M.

FIRST FLOOR LEVEL 4650 M.



STILT LEVEL 150 M.

ROAD LEVEL 00 M.


SECTION THROUGH RAMP
SCALE - 1:200

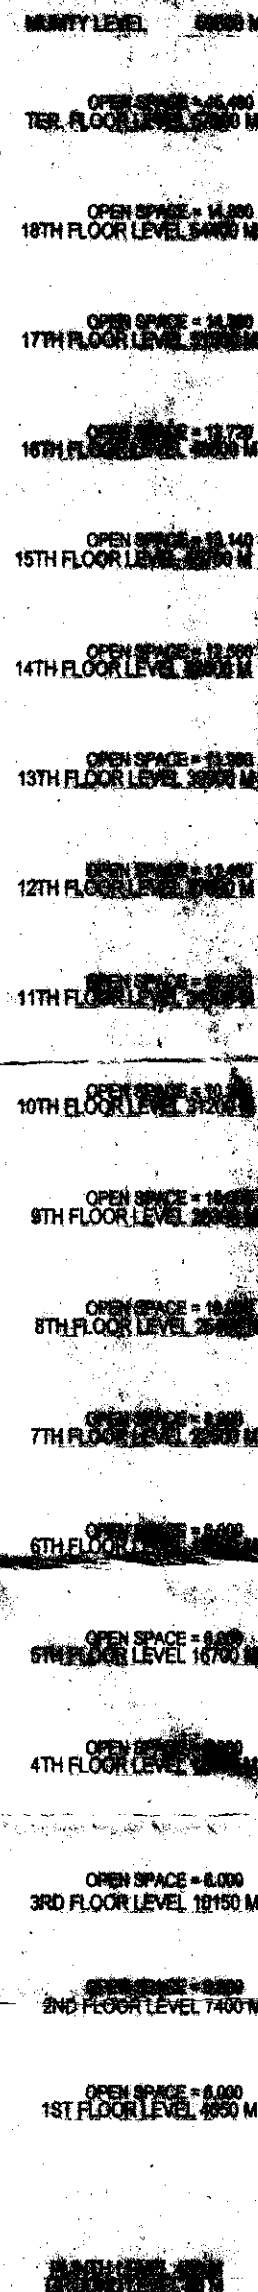

SECTION - A

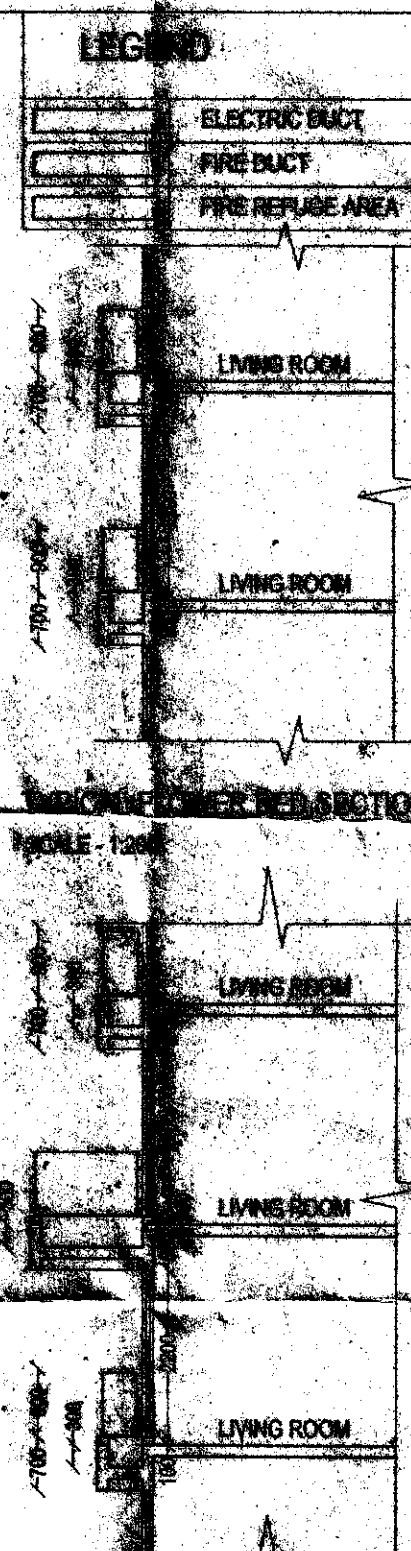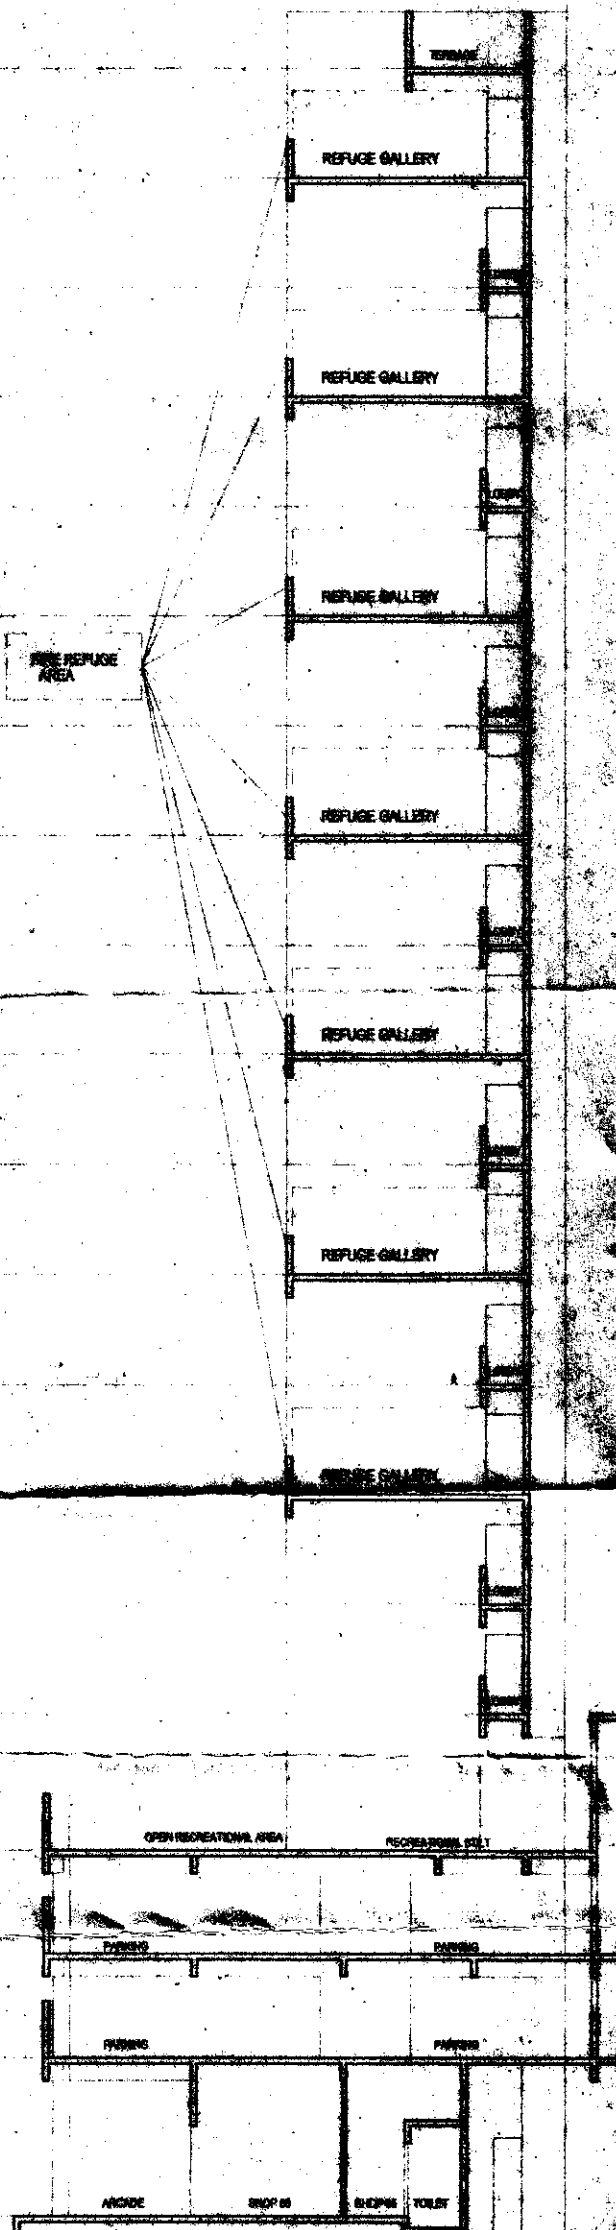

TYPICAL TERRACE SECTION
SCALE - 1:100

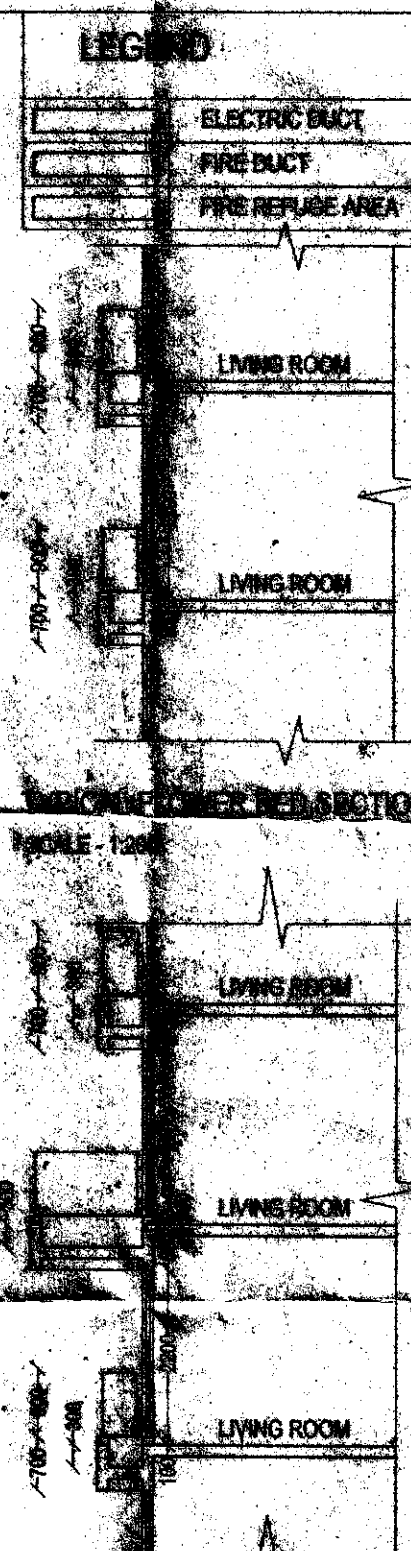

TYPICAL FLOWER BED, C.B. & S.S. SECTION
SCALE - 1:100

NAME AND SIGNATURE OF OWNER

For CHAMUNDA INFRASTRUCTURE PVT. LTD.

DIRECTOR
FOR - PVT. " CHAMUNDA INFRASTRUCTURE PVT. LTD."


CONTENTS OF SHEET

TYPICAL TERRACE, FLOWER BED, C.B. & S.S. SECTION,
BUILDING SECTIONS & ELEVATIONS.

DESCRIPTION OF PROPOSAL & PROPERTY

PROPOSED RESIDENTIAL COMPLEX FOR
CHAMUNDA INFRASTRUCTURE PVT. LTD.

NAME ADDRESS & SIGN. OF ARCHITECT

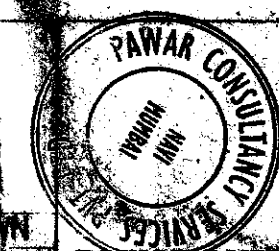

SCALE : AS SHOWN

DATE : 30/07/2017

DRG. NO. : 076

DRN. BY : [Signature]

CHD. BY : [Signature]

PAWAR CONSULTING SERVICES
ARCHITECTS, ENGINEERS & INTERIORS
Plot No. 11, Madgaon, Sector No. 11, MIDC, Navi Mumbai - 400414.
Telephone : 022-2756 4400 / 2756 1405 Email : pawarconsulting@yahoo.co.in