
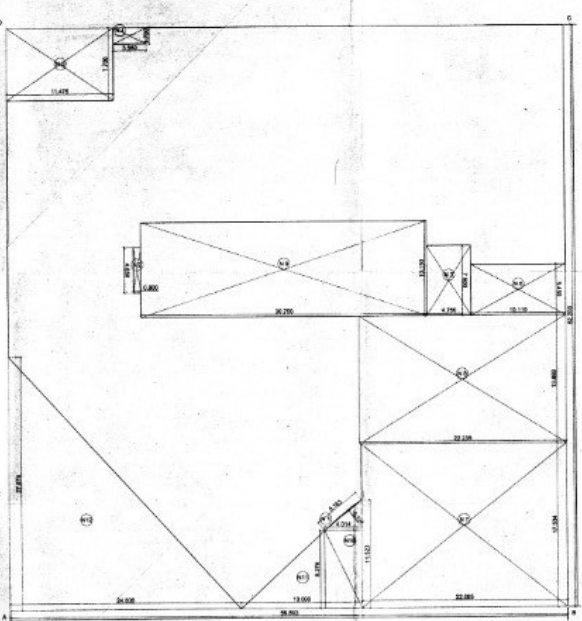


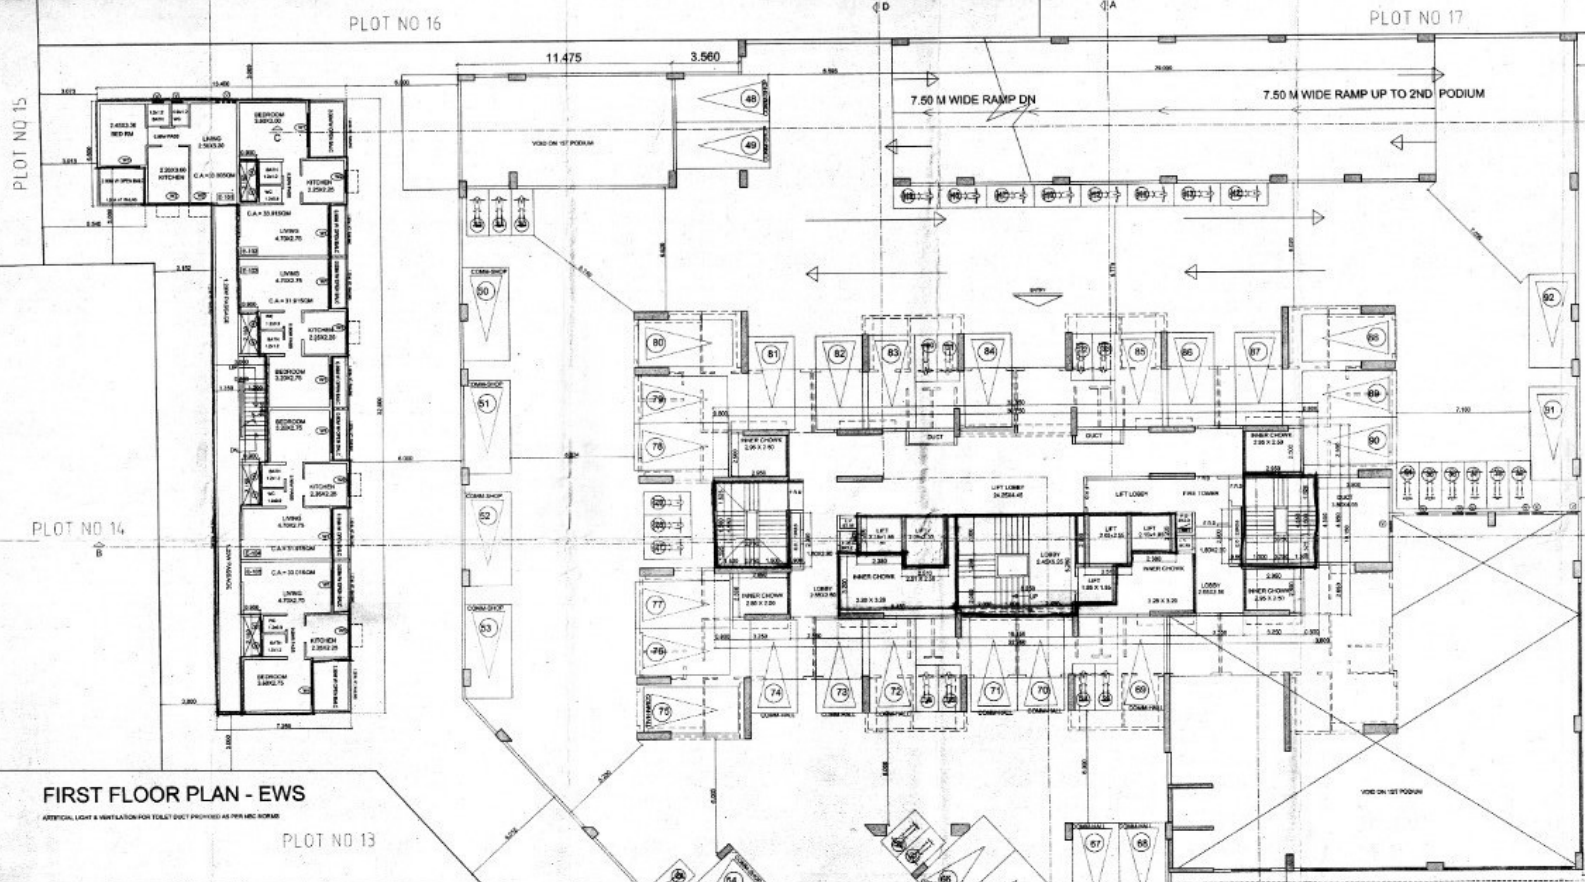

AREA CALCULATION (PERFORMED BY)

S.No.	ROOM	TOTAL	NET
BLOCK AREA			
1	10.00 x 10.00	100.00	100.00
2	10.00 x 10.00	100.00	100.00
STAMP OF RECEIPT OF PLANS

STAMP OF APPROVAL OF PLANS

CONTENTS OF SHEET

PODIUM -1 FLOOR PLAN

DESCRIPTION

PROPOSED RESIDENTIAL CUM COMMERCIAL BUILDING ON PLOT NO 12, SECT - B, SAMPADA NAVI MUMBAI

NAME OF OWNER

GOODWILL CONSTRUCTIONS

SIGNATURE OF OWNER

For GOODWILL CONSTRUCTIONS

NAME OF ARCHITECT

MR. SHAMBER LILAMWALA

SIGNATURE OF ARCHITECT

For SHAMBER LILAMWALA

JOE NO.

3/12

DWG NO.

3/12

SCALE

1:100

CHECKED BY

FORNA

DRAWN BY

FORNA

HOMESWEET ARCHITECTS

ARCHITECTS

ATOPOR DONGRE

110, TIRUMAL, SHIVAJI NAGAR, PUNE - 411 004

PH: 26122222, 26122223

MO: 98200 98200

WWW.HOMESWEETARCHITECTS.COM