

Architectural floor plan of the first floor of a 10-unit residential building. The plan shows a symmetrical layout with a central corridor. Each unit includes a bathroom, a separate living room, a kitchen, a dining area, and a bedroom. The plan is labeled with room names and dimensions. A north arrow is located in the bottom left corner.

FRONT ELEVATION

Scale: 1/8" = 1'-0"

The drawing shows a symmetrical facade with a central entrance and multiple windows. The central entrance features a large, arched doorway. The facade is divided into several bays, each containing a window or a set of windows. The drawing is labeled 'FRONT ELEVATION' and includes a scale bar.

FRONT ELEVATION

Architectural drawing of the front elevation of a building. The drawing shows a symmetrical facade with a central entrance and multiple windows. The elevation is divided into several vertical sections, each containing a window and a door. The drawing is labeled "FRONT ELEVATION" at the top center.

[illegible]

Architectural section drawing of a building facade, showing a series of vertical elements (columns or structural supports) with blue shading. The drawing includes dimensions and a scale bar.

ಪರಶುಗಳು

- [illegible]

[illegible]

(ಮೂವತ್ತು) ಲಕ್ಷ ಮೂರು ಸಾವಿರದ ಅರುನೂರ ಮೂವತ್ತೈದು ರೂಗಳು



ಸಮ/ಆಸ/ಆಸ - 3 - 13/4/2012/2018
ಬೆಂಗಳೂರು ಅಭಿವೃದ್ಧಿ ಪ್ರಾಧಿಕಾರ, ಬೆಂಗಳೂರು, ಕಟ್ಟಡ
ನಿರ್ಮಾಣ ಮಂಡಳಿಯಲ್ಲಿ ವಿವರಣೆ ಕೊಡುವ ಅವಧಿಗೆ
ಆಗಸ್ಟ್ 05/07/2018 ರಿಂದ 04/07/2018 ರವರೆಗೆ
ಮಾನ್ಯ ಮಂತ್ರಿ ಮನವಿರಿಸುತ್ತದೆ.

[illegible]

TYPE	REF NO.	PL. (DATE, NO.)	DATE/VAL.	LOCATION
DOOR				
10	10.1.1.1	1	1	10.1.1.1
11	10.1.1.1	1	1	10.1.1.1
		BUILDING - 1					
FLOORS	Build-up area in Sq.Mt.			Deductions for FAR in Sq.Mt.			Net FAR area in Sq.Mt.
	Gross area	Deductions for duct.	Total Build-up area	Lifts	Others	Net FAR deductions	
Ground floor	687.75	0.00	687.75	0.00	345.63	345.63	342.12
First floor	1003.21	42.89	959.32	25.60	0.00	25.60	933.72
Second floor	973.30	23.70	949.60	25.60	9.68	35.28	914.32
Third floor	260.20	183.13	41.07	25.60	0.00	25.60	39.47
Terrace floor	0.00	0.00	0.00	0.00	0.00	0.00	0.00
TOTAL	3263.26	249.72	3013.54	76.80	355.31	432.11	2581.43

[illegible]

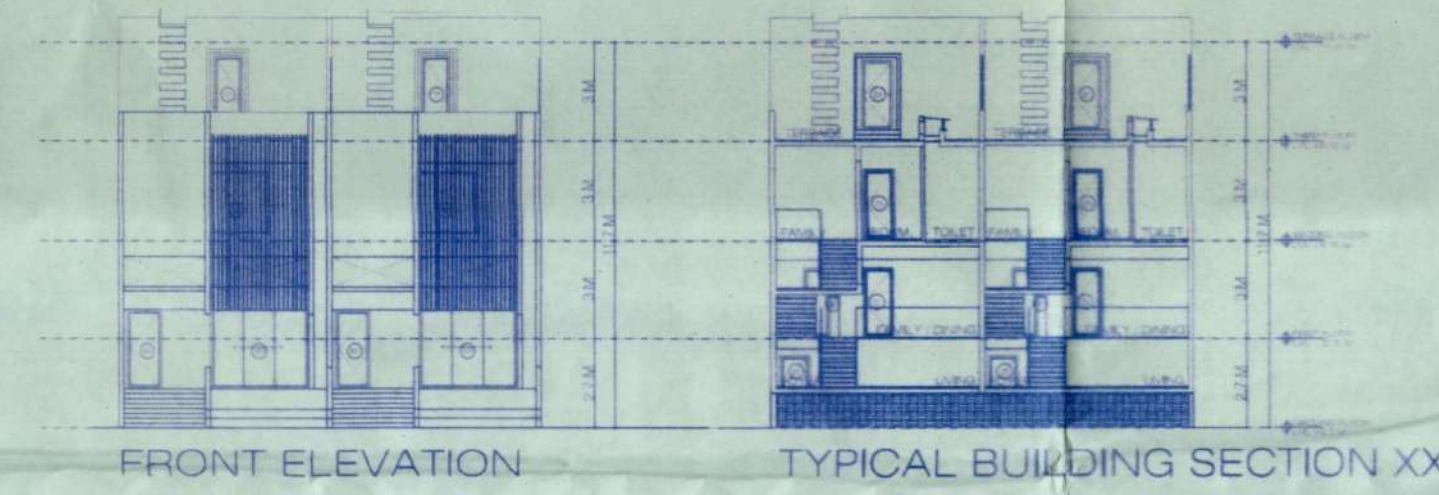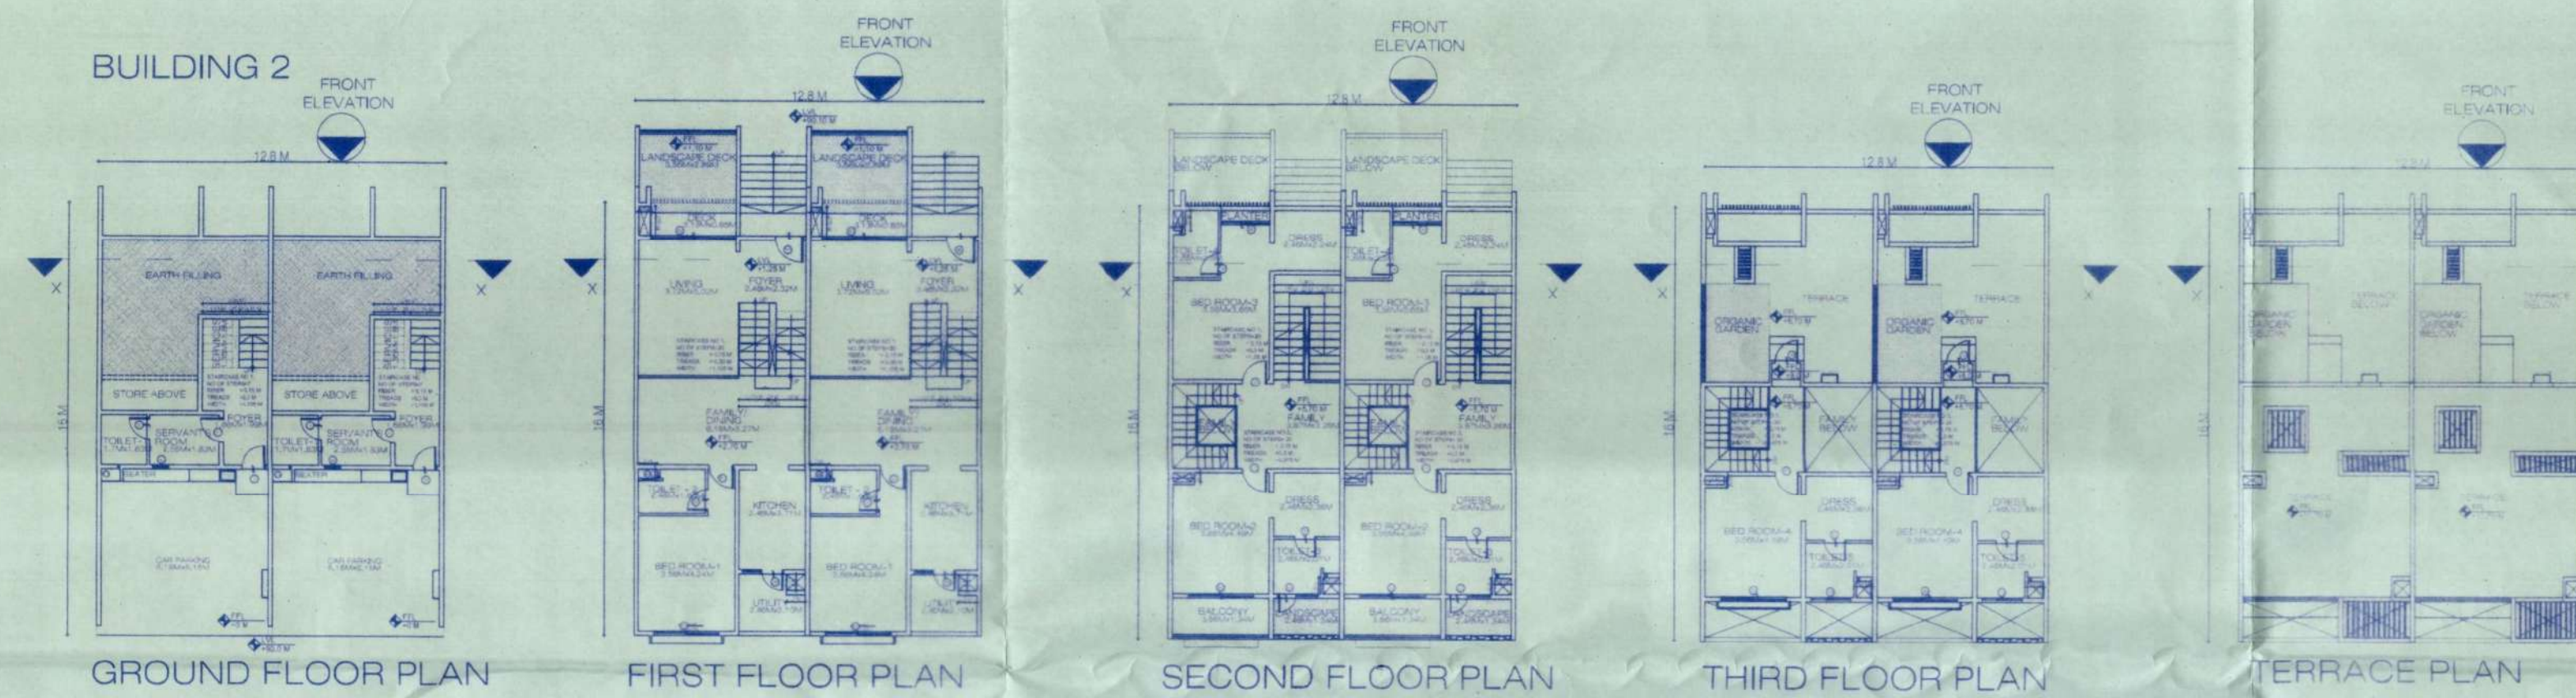[illegible]

BUILDING - 2							
FLOORS	Built-up area in Sq.Mt.			Deductions for FAR in Sq.Mt.			Net FAR area in Sq.Mt.
	Gross area	Deductions for	Total Built-up	Lifts	Others	Net FAR	
Ground floor	155.70	0.00	155.70	0.00	75.64	75.64	60.06
First floor	201.87	7.98	193.89	0.00	0.00	0.00	193.89
Second floor	186.24	5.49	180.75	0.00	1.93	1.93	178.82
Third floor	106.05	31.28	74.77	0.00	0.00	0.00	74.77
Terrace floor	0.00	0.00	0.00	0.00	0.00	0.00	0.00
TOTAL	629.86	44.75	585.11	0.00	77.57	77.57	507.54

BUILDING - 4						
FLOORS	Built-up area in Sq.Mt.		Total Built-up area	Deductions for FAR in Sq.Mt.		Net FAR area in Sq.Mt.
	Gross area	Deductions for duct		Lifts	Others	
Ground Floor	404.04	0.00	404.04	0.00	226.55	177.49
First floor	584.81	23.94	608.75	0.00	0.00	570.87
Second floor	584.44	36.25	620.69	0.00	0.00	512.41
Third floor	159.70	31.02	190.72	0.00	0.00	122.68
Terrace Floor	0.00	0.00	0.00	0.00	0.00	0.00
TOTAL	1729.01	91.21	1637.80	0.00	232.35	1385.45

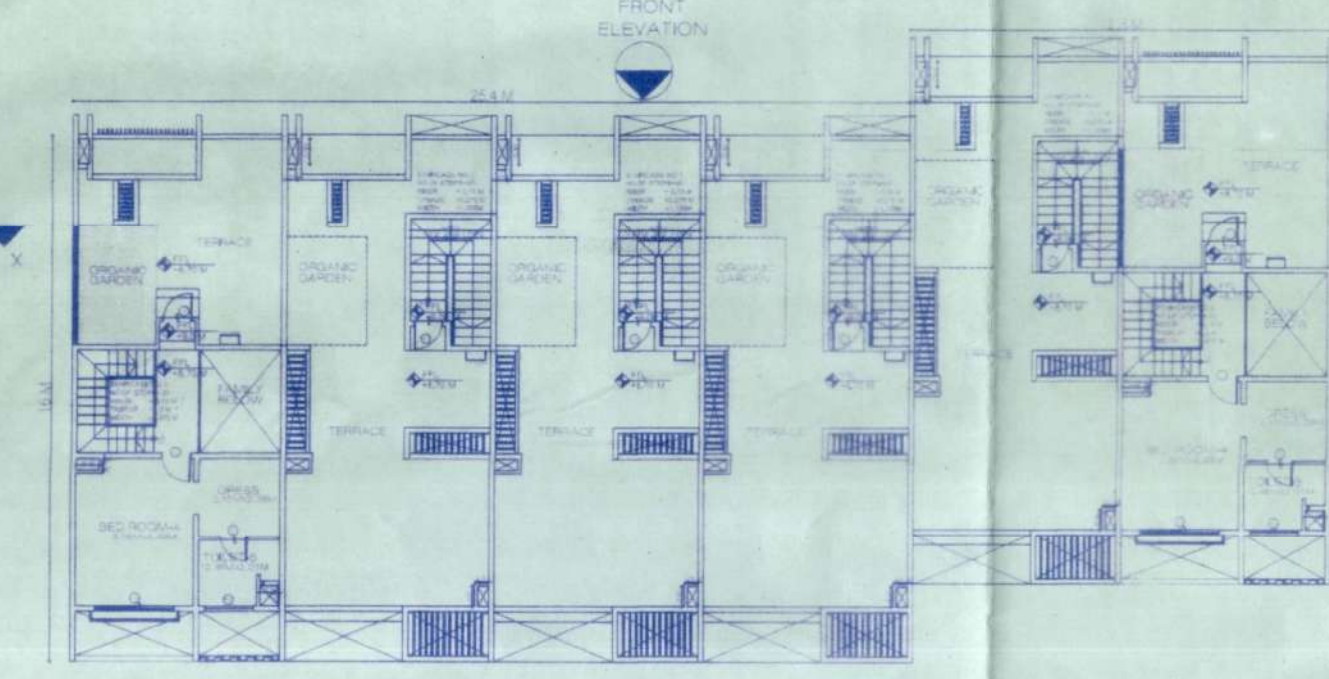
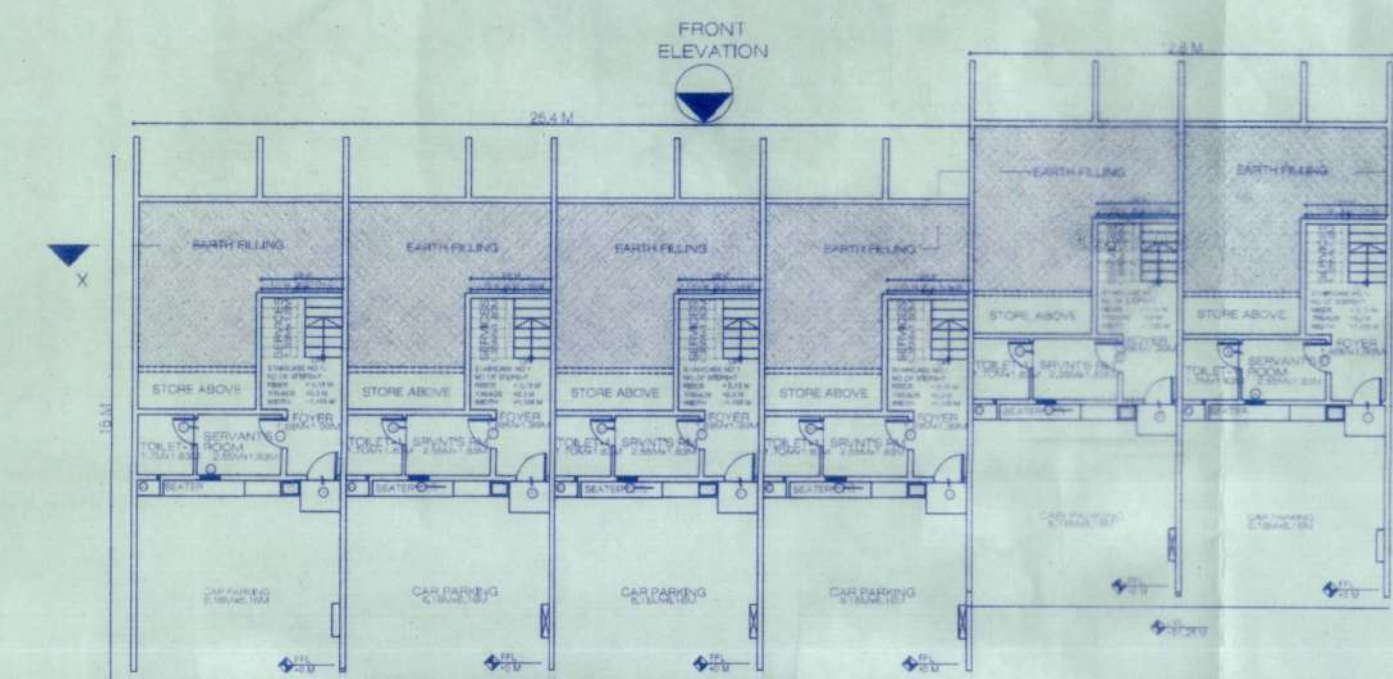


ಷರತ್ತುಗಳು




- [illegible]


ಕ್ರ. ಸಂ.	ವರ್ಗ	ಮೊತ್ತ
1	ನಗರ ಪಂಚಾಯತ್ ಮೇ	5,80,320.00
2	ಗ್ರಾಮ ಪಂಚಾಯತ್ ಮೇ	5,80,320.00
3	ಪಂಚಾಯತ್ ಮೇ	25,790.00
4	ಮೊದಲ ಮಹಾನಗರ ಪಂಚಾಯತ್ ಮೇ	2,00,000.00
5	ಮೊದಲ ಮಹಾನಗರ ಪಂಚಾಯತ್ ಮೇ	9,02,365.00
6	ಮೊದಲ ಮಹಾನಗರ ಪಂಚಾಯತ್ ಮೇ	6,14,800.00
7	ನಗರ ಪಂಚಾಯತ್ ಮೇ	48,000.00
8	ನಗರ ಪಂಚಾಯತ್ ಮೇ	2,00,000.00
ಒಟ್ಟು		27,81,437.00
9	ಮೊದಲ ಮಹಾನಗರ ಪಂಚಾಯತ್ ಮೇ	1,11,099.00
10	ಮೊದಲ ಮಹಾನಗರ ಪಂಚಾಯತ್ ಮೇ	1,11,099.00
ಒಟ್ಟು		30,83,635.00









(ಮೂವತ್ತು ಲಕ್ಷ ಮೂರು ಸಾವಿರದ ಅರುನೂರ ಮೂವತ್ತೈದು ರೂಗಳು)

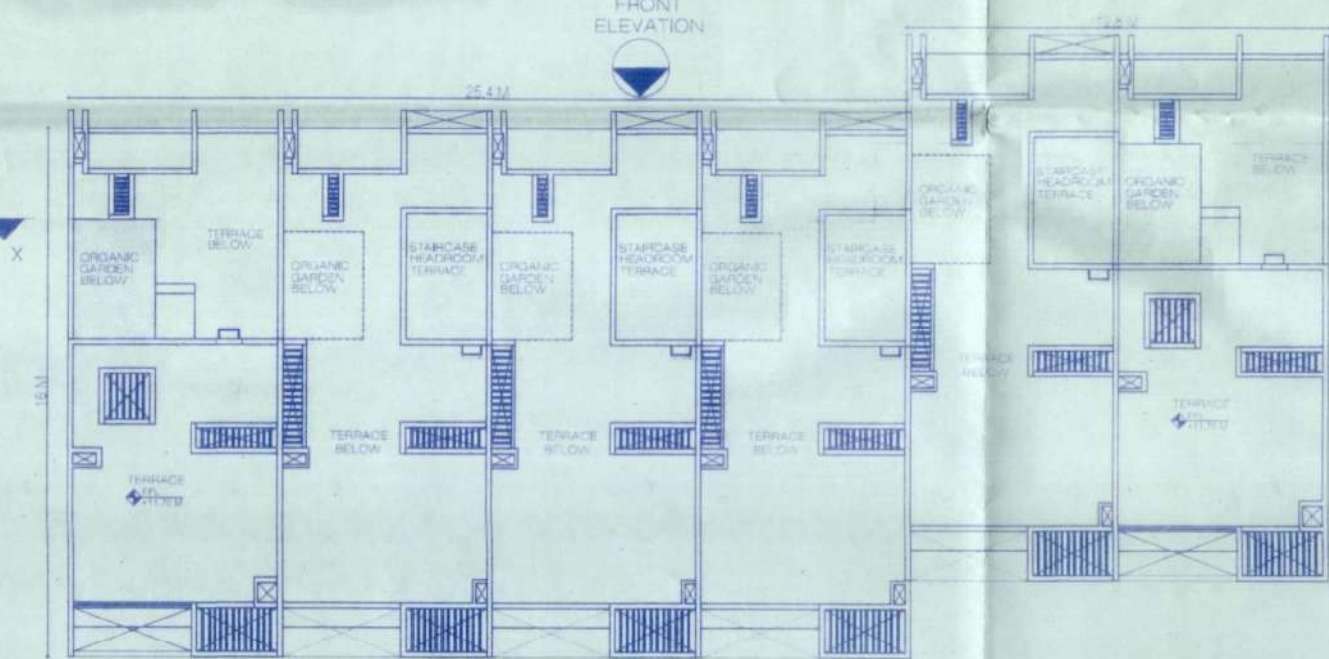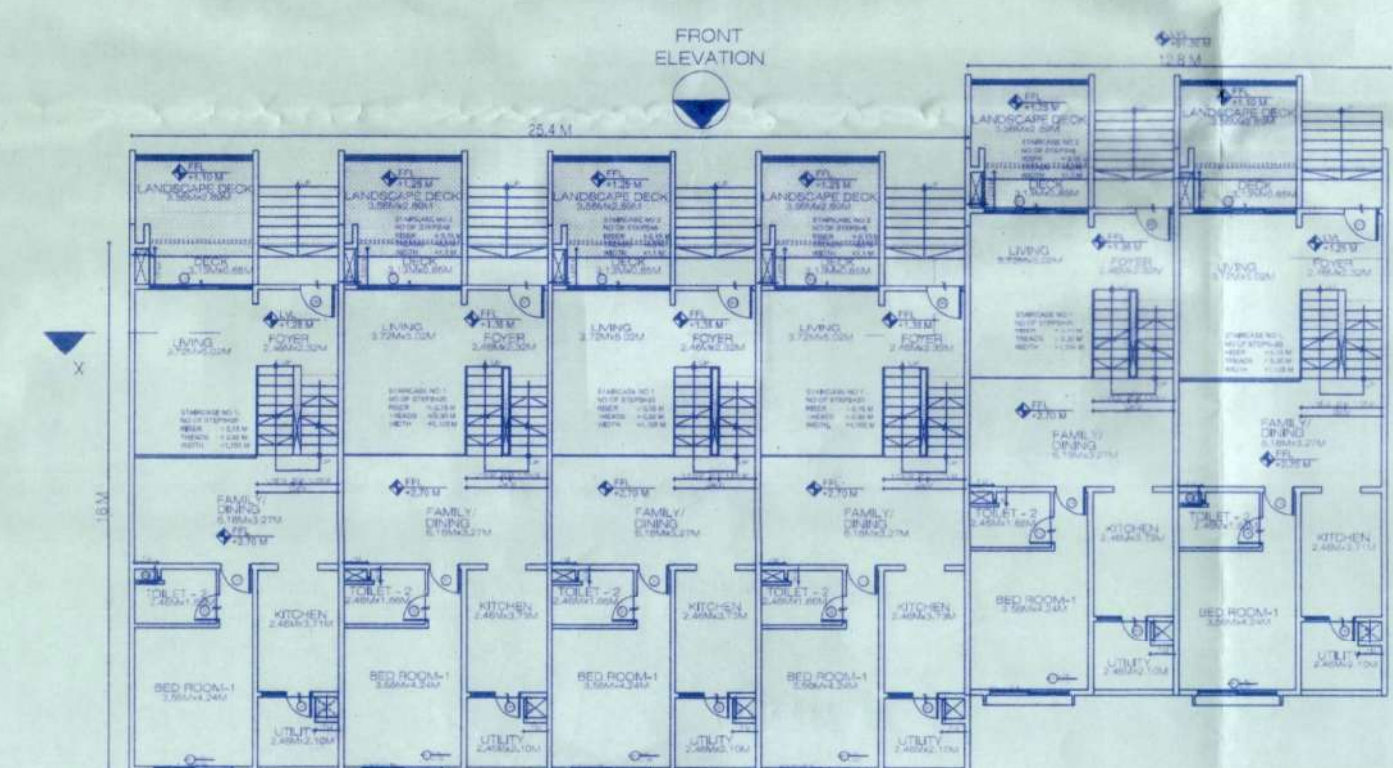

- [illegible]

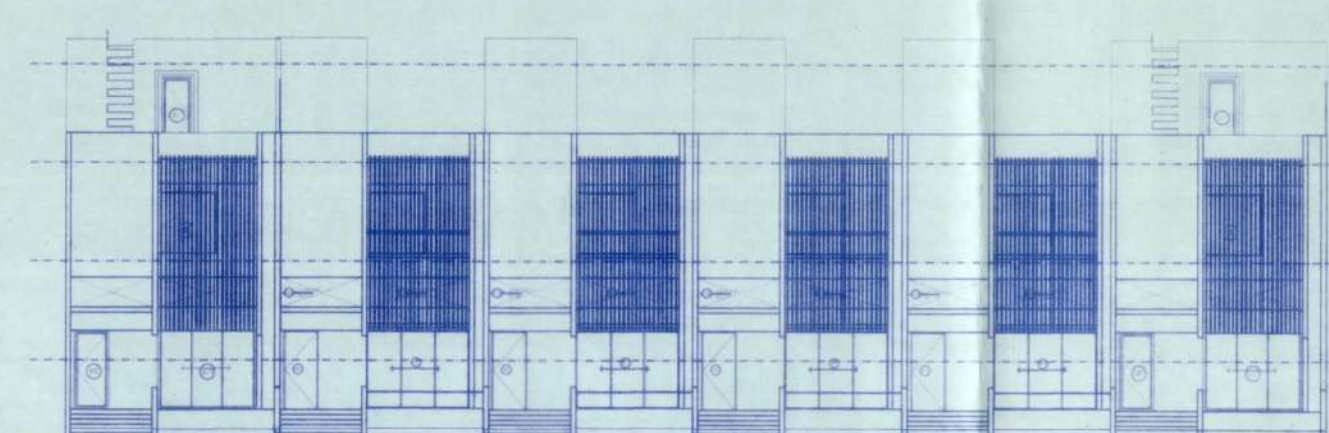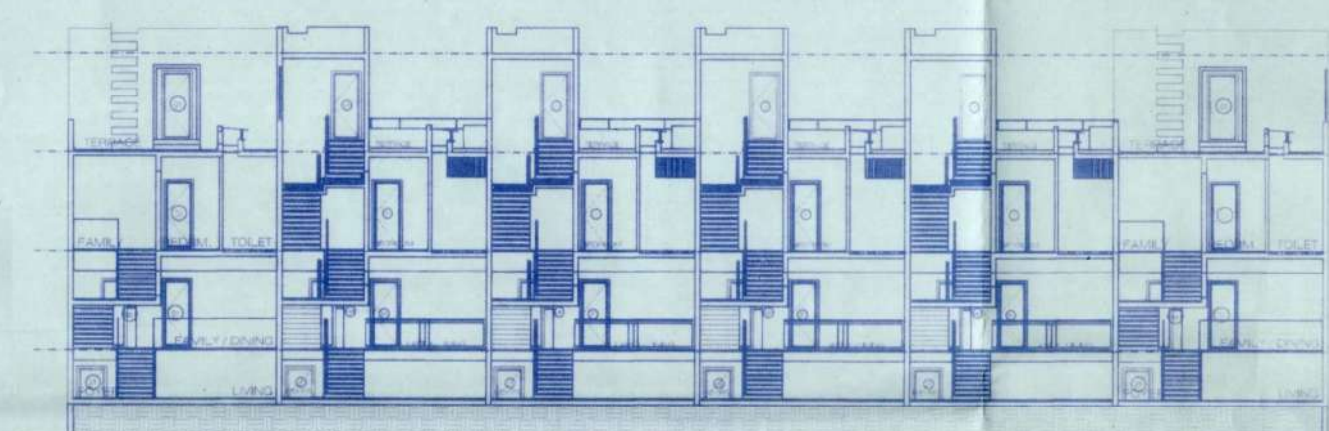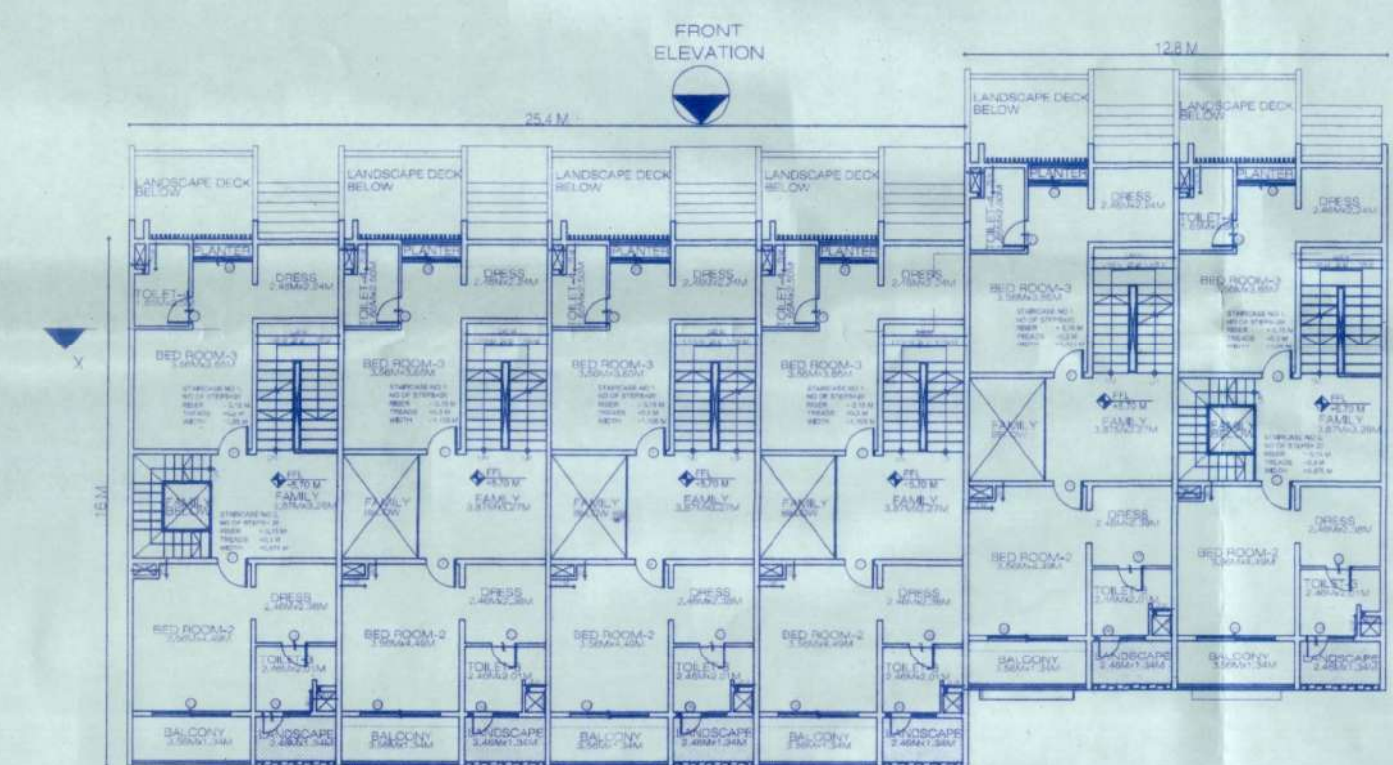[illegible]

 PROJECT :	SY NO 691/1892/693/694/171 KORNALUJLA, BANGLOR HOBLI BANGALORE DISTRICT		
ARCHITECT'S DRAWING			
JAMBHANI B.T.	BCC / BL - 3 / A / 1 / 277 - 1819 -		
OWNER'S SIGNATURE			
APQ INTELLIGENCE PRIVATE LIMITED	PROJECT CODE NO. 1015		
Integrated Design 40/4B, 23RD CROSS, 12TH A Main, 4th Block, Jayanagar Bangalore 560 011, INDIA Tel: +91-80-29237388 www.intelligence.org	RANBOLD Ranbold India Private Limited 101, 102, 103, 828		

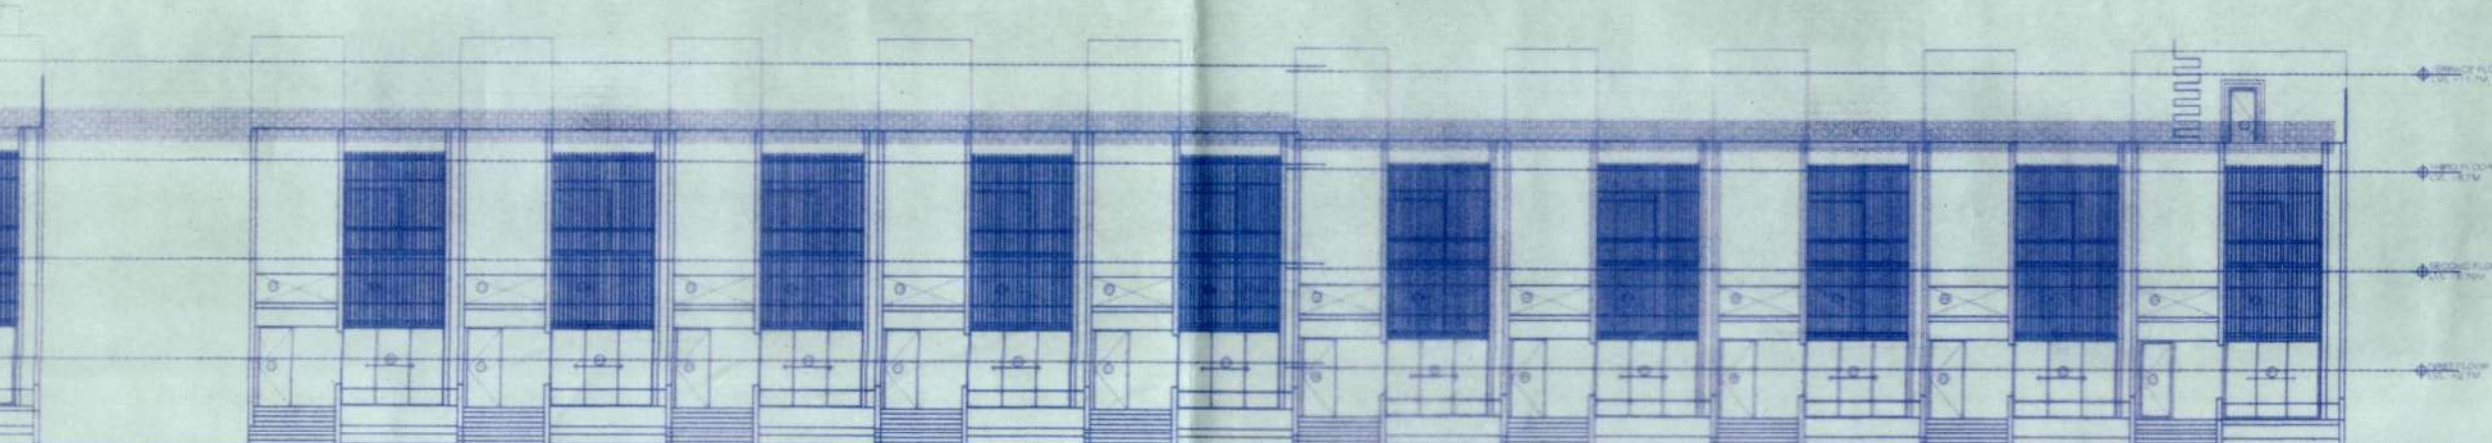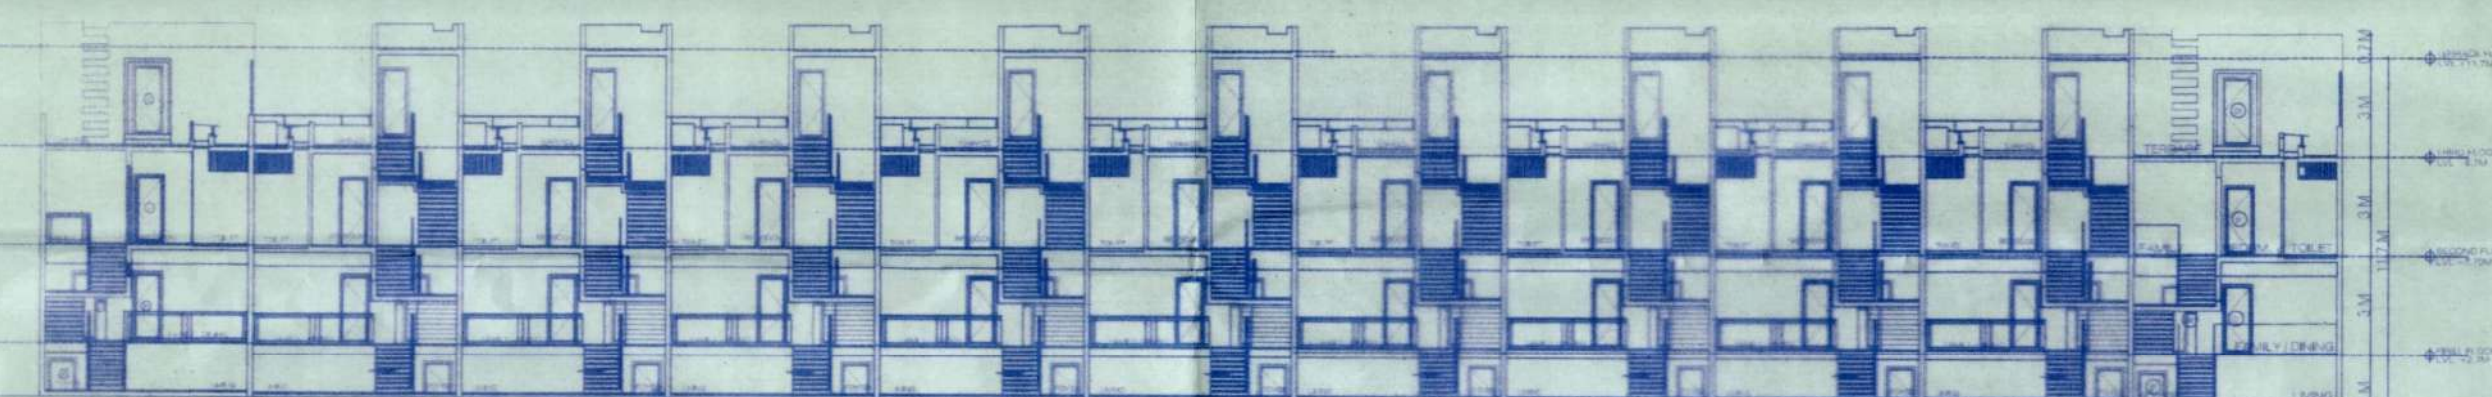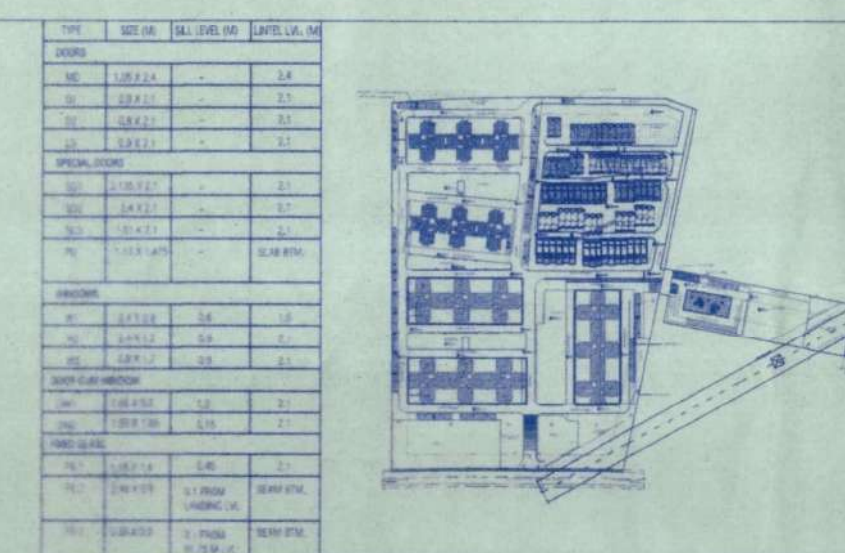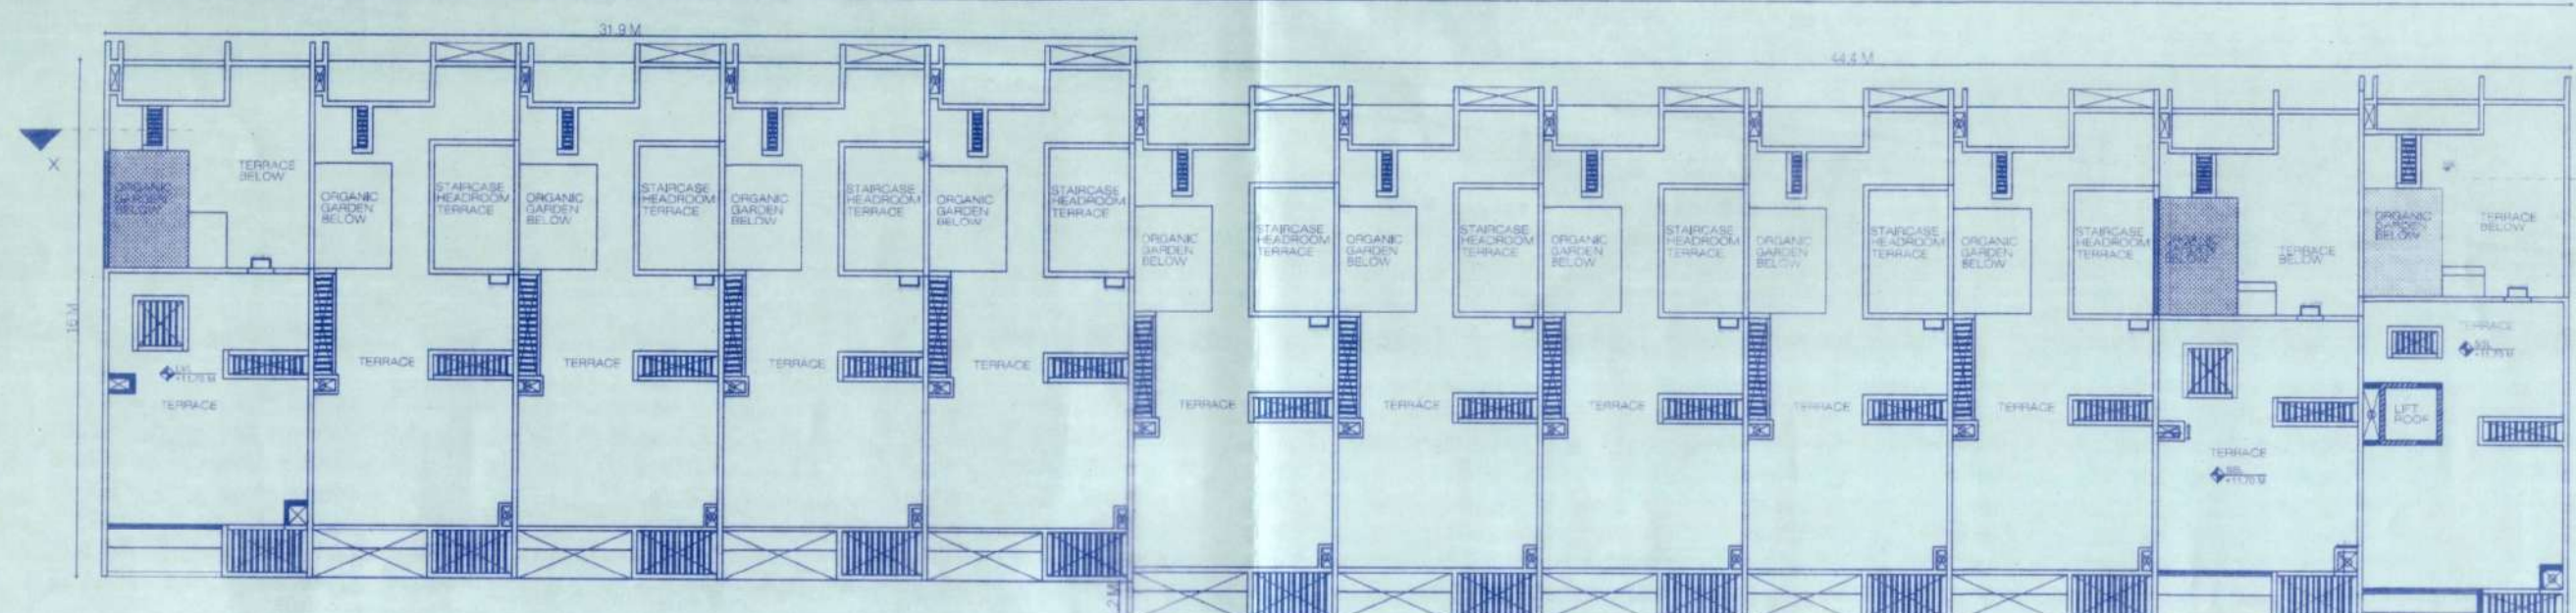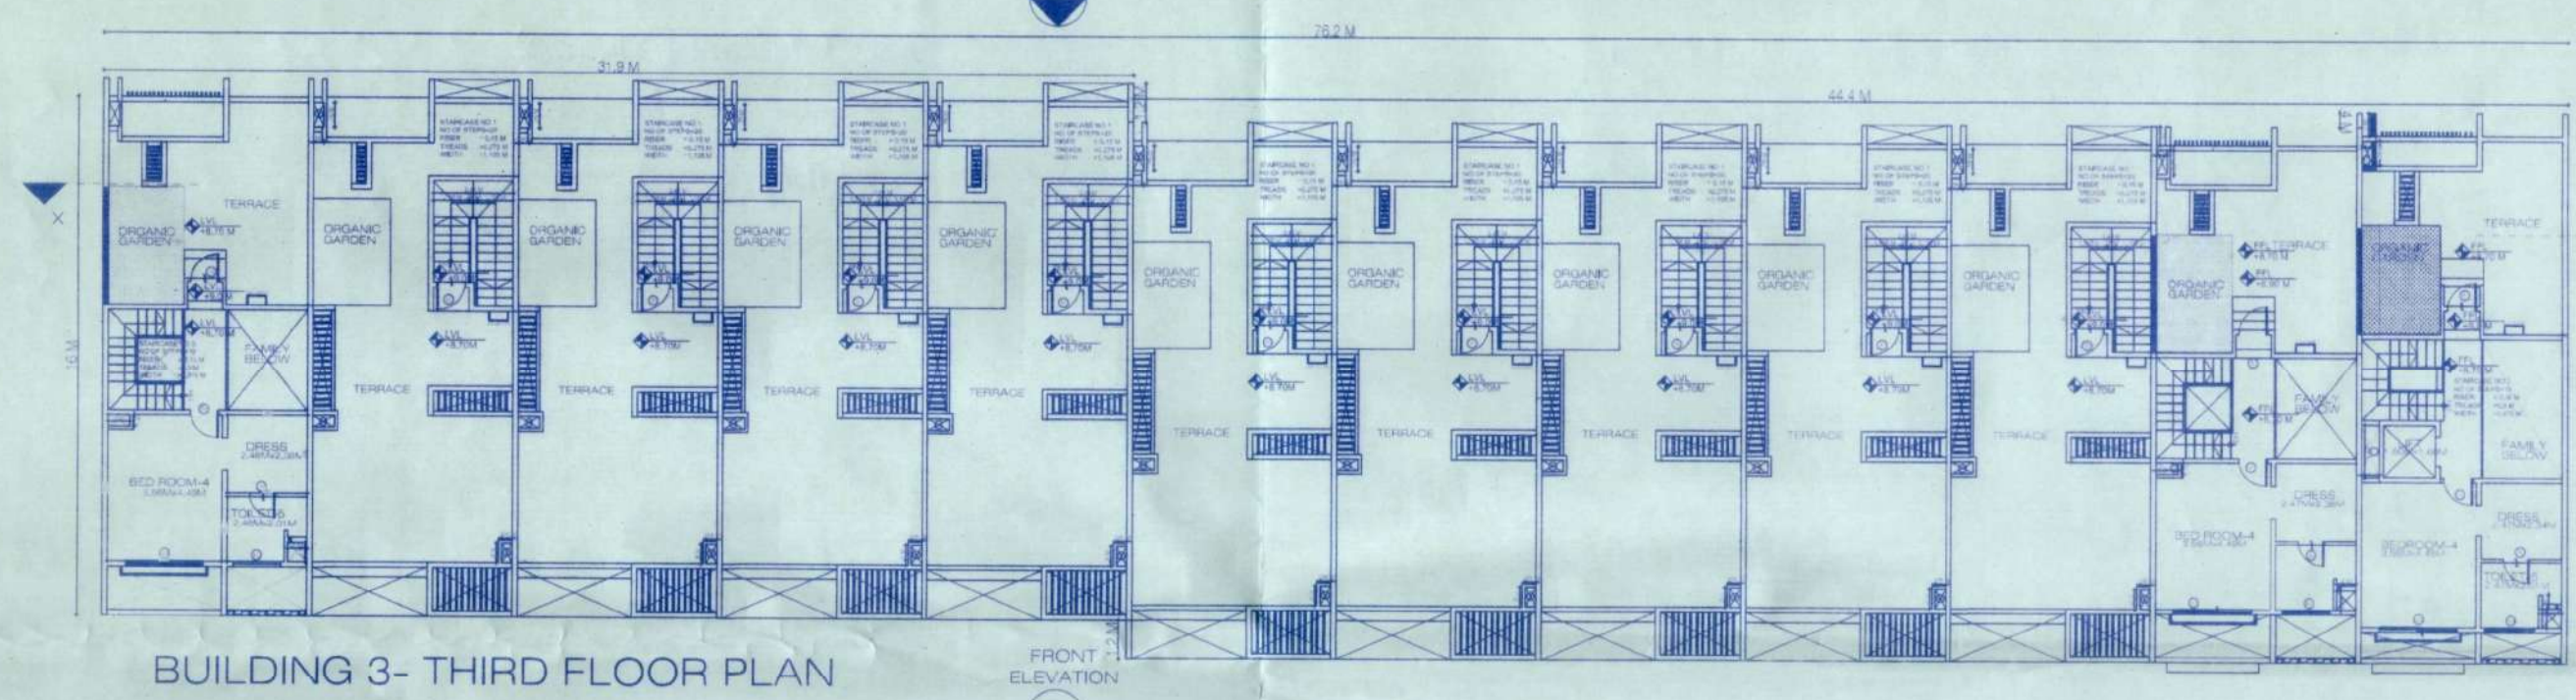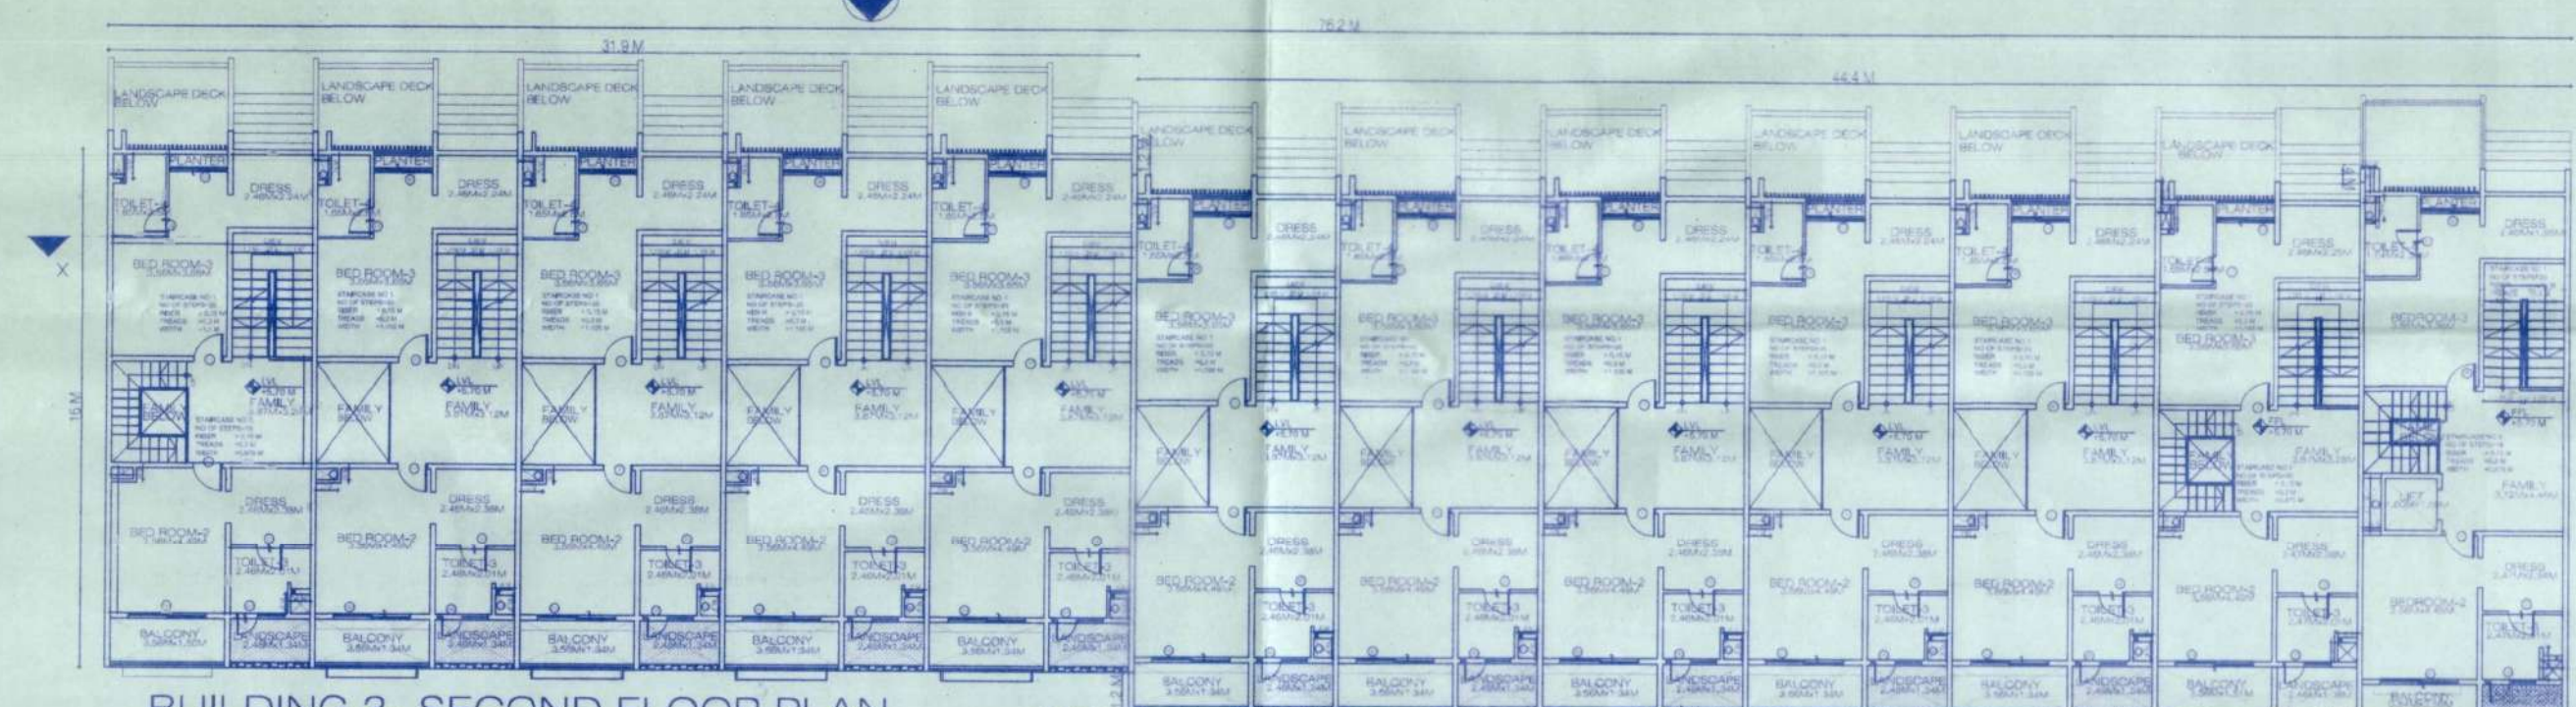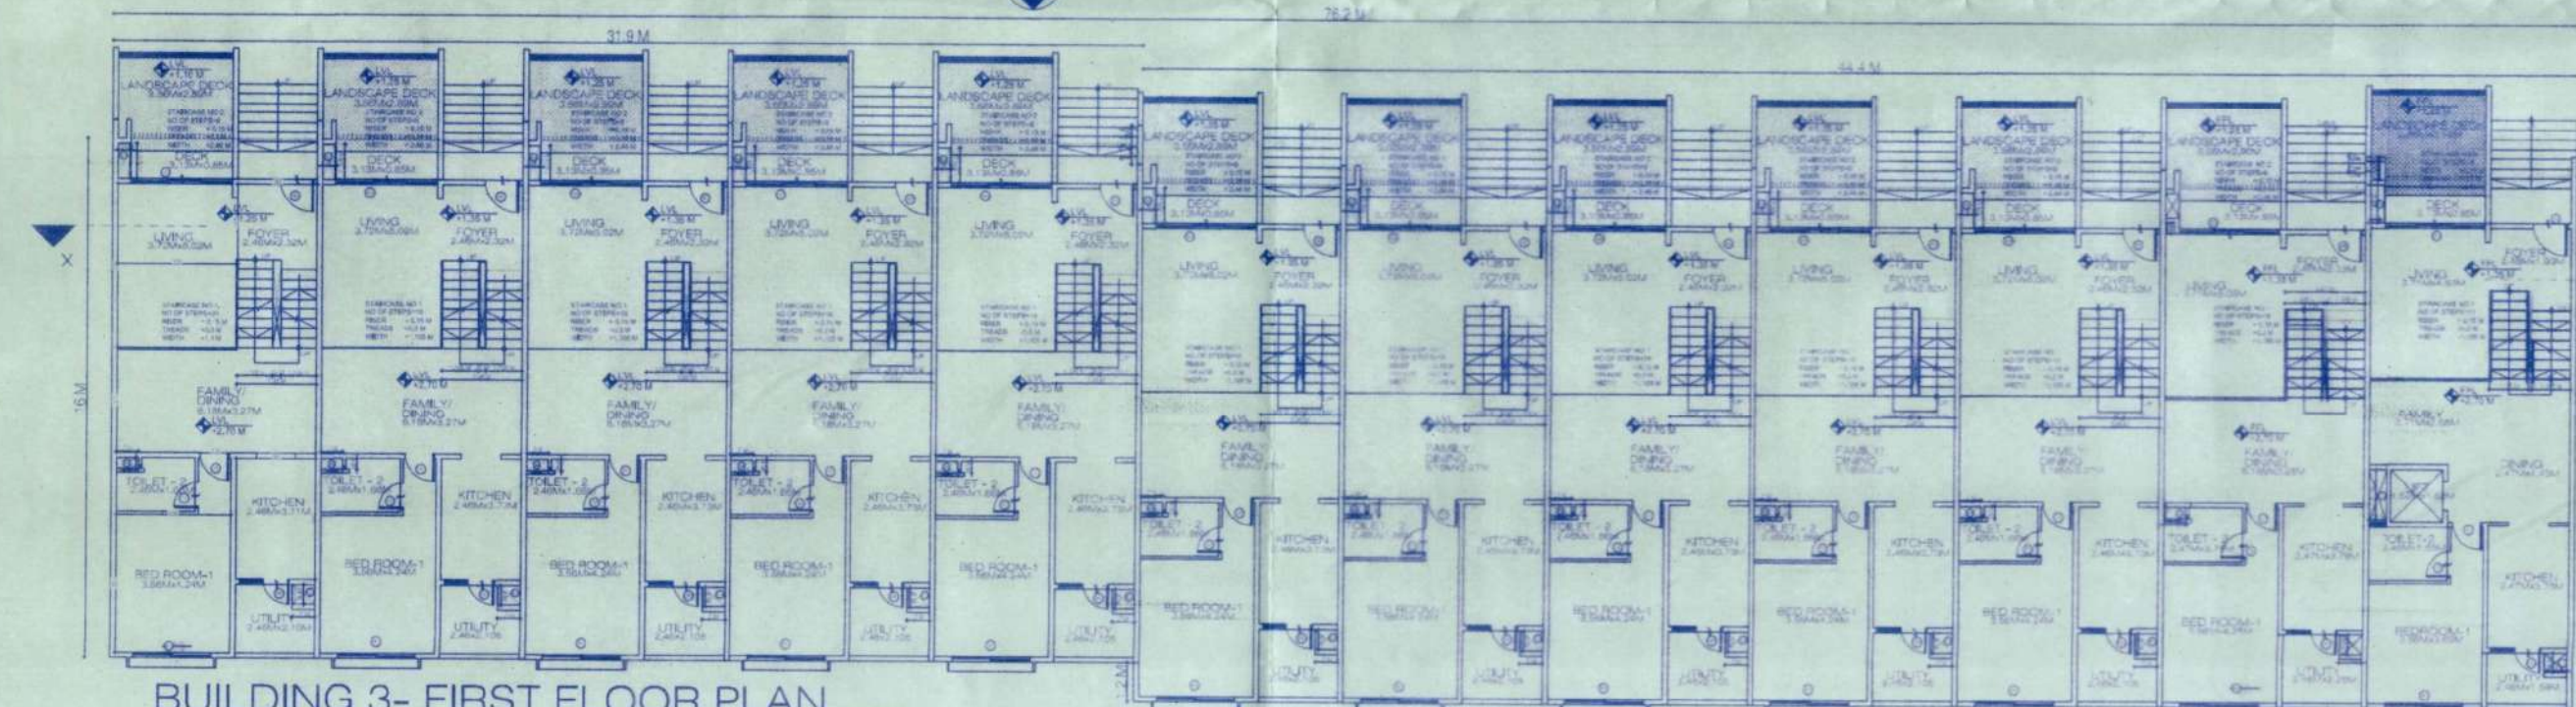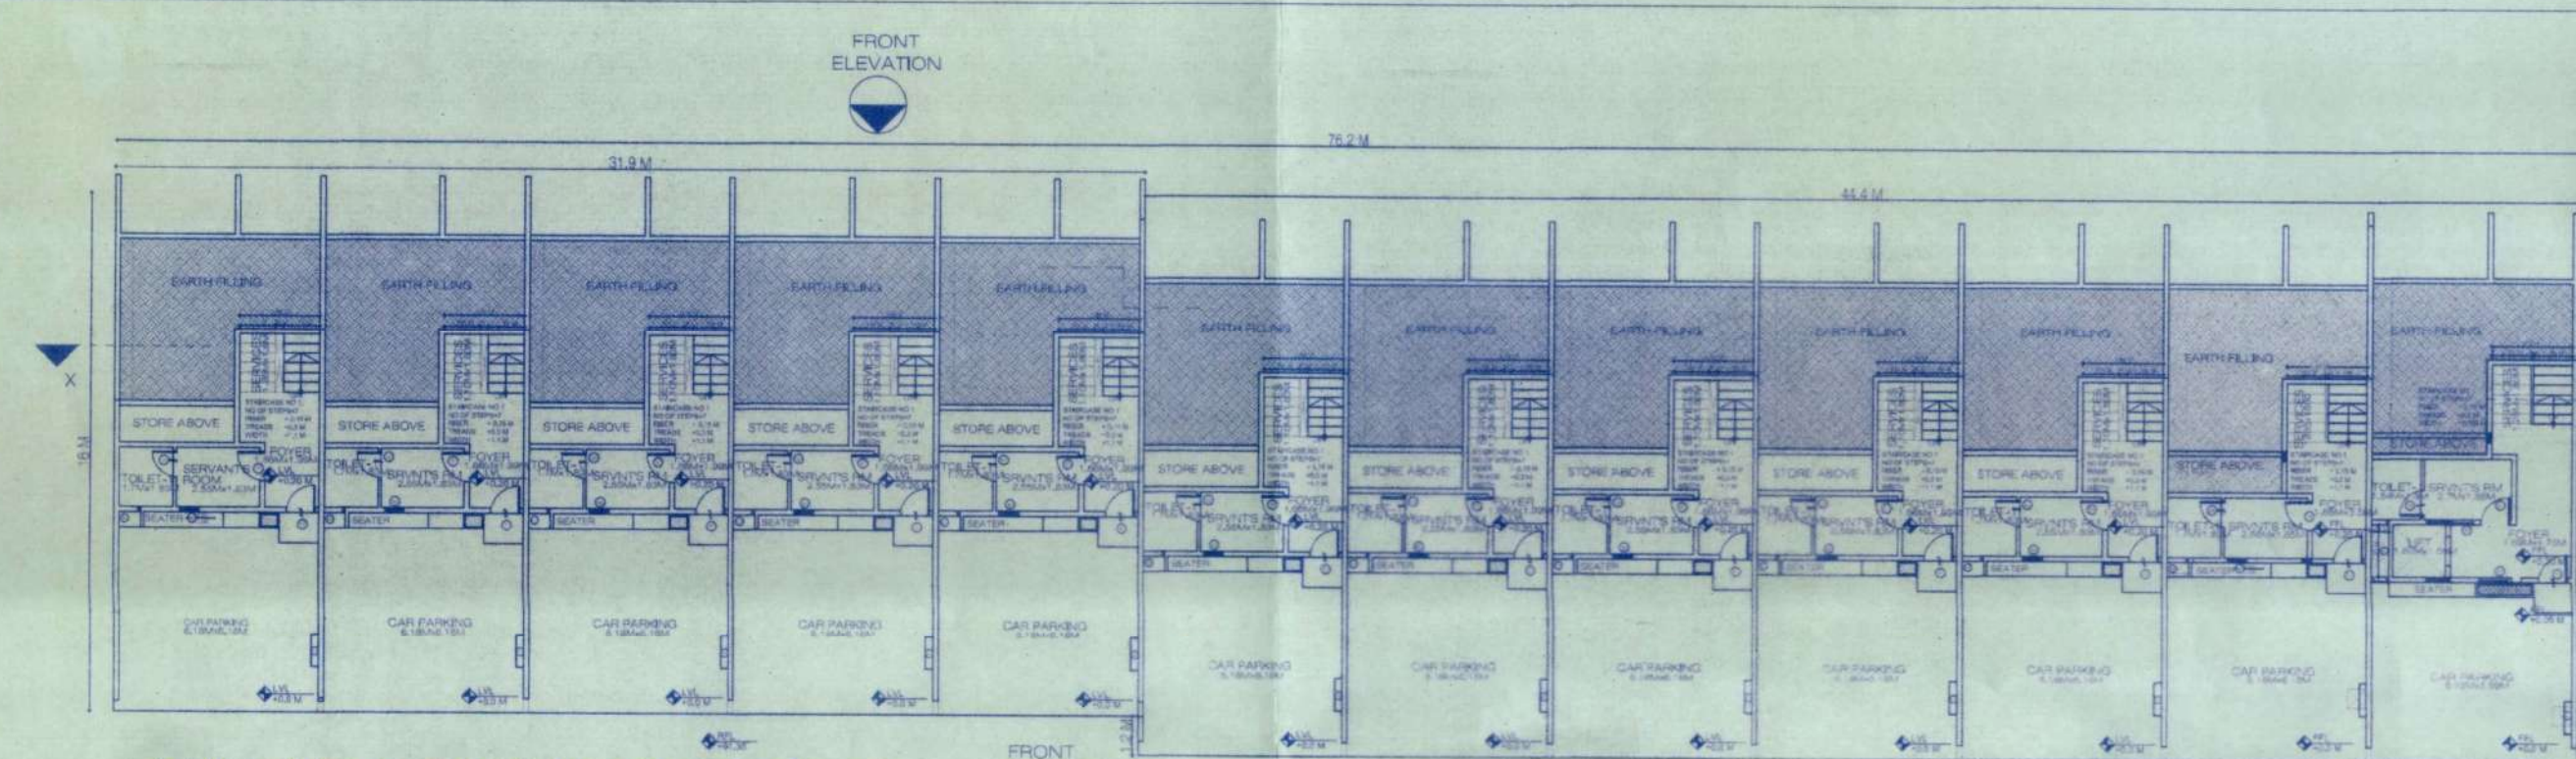

BUILDING -3						
FLOORS	Built-up area in Sq.Mt.		Total Built-up area	Deductions for FAR in Sq. Mt.		Net FAR area Sq.Mt.
	Gross area	Deductions for duct		Others	Net FAR Deductions	
Ground floor	758.13	0.00	758.13	0.00	449.87	345.87
First floor	1204.47	47.81	1157.06	2.54	0.00	2.56
Second floor	1111.09	80.40	1030.69	2.54	11.61	14.17
Third floor	272.26	49.43	223.83	2.54	0.00	2.56
Terrace floor	0.00	0.00	0.00	0.00	0.00	0.00
TOTAL	3344.85	177.74	3167.71	7.68	661.48	660.54

ಪರಶುಗಳು

- [illegible]

(ಮೂಲಕ) ೦೬ ಮೂಲ ಸಾವಿರದ ಅನುಬಂಧ ಮೂಲಕ ರೂಪು

[illegible]

ST NO 691/ 692/ 693/ 694/ 171 KODATHI VILLAGE, VARTHUR HOBLI BANGALORE EAST TALKUR BANGALORE DISTRICT	
ARCHITECT'S SIGNATURE <i>Aravind</i>	
JANABY & B BOC/BL - 3/6 / A / 2077 / 19-18	
OWNER'S SIGNATURE <i>10/10/17</i>	
APG INTELLI HOMES PRIVATE LIMITED	
UNREGISTERED CONSULTANT ***** NAME: Janaby & B ADDRESS: 3rd Floor, 10th & Main, Bangalore Bangalore 560 111 India Phone No: 91-22-42422500 www.intelli-design.org	
REGISTERED CONSULTANT RANBOLL Ranboll India Private Limited 10th Floor, 224/5/7, 23rd Cross Banashankari II stage Bangalore - 560 070 Tel: +91-80-44511757 / 41510767 Email: info@ranbollconsultants.com Web: www.ranboll.com	
ARCHITECT'S ARCHITECTURE PARADIGM #3, 4th Cross, KORAMANGALA EAST/2ND LAYOUT OFF KOLLUR ROAD, KORAMANGALA BANGALORE, INDIA PH: +91-80-2557056 +91-80-41112789 info@architecturaparadigm.org	
CONSULTANT'S Ralys Consulting Engineers 1st Floor, 224/5/7, 23rd Cross Banashankari II stage Bangalore - 560 070 Tel: +91-80-44511757 / 41510767 Email: info@ralysconsultants.com Web: www.ralys.com	
BDA SANCTION	
TITLE FLOOR - 3 BUILDING PLANS, BUILDING SECTIONS, ELEVATION PARAVISION	
DESIGN BY TEAM 10.1.17	DATE 11.08.2017
CONVENING NO.	REF NO. R0
ARCHITECTURE PARADIGM #3, 4th Cross, KORAMANGALA EAST/2ND LAYOUT OFF KOLLUR ROAD, KORAMANGALA BANGALORE, INDIA PH: +91-80-2557056 +91-80-41112789 info@architecturaparadigm.org	
Architectural drawing subject to the Drawing	

The image is a detailed architectural floor plan of the 1st floor of a building. The plan is symmetrical, with a central corridor running horizontally. On the left side of the corridor, there are four bedrooms, each with a private bathroom and a closet. Below the bedrooms are two living areas, each with a fireplace and a bay window. On the right side of the corridor, there are four bedrooms, each with a private bathroom and a closet. Below the bedrooms are two living areas, each with a fireplace and a bay window. The central corridor includes a staircase and a small utility area. The plan is labeled with room names and dimensions. At the top, there is a 'FRONT ELEVATION' and at the bottom, a 'REAR ELEVATION'. The plan is drawn in blue ink on a white background.

Architectural floor plan of the front elevation of a building. The plan shows a symmetrical layout with a central entrance and two long wings. The left wing is 19.0 M wide, and the right wing is 25.0 M wide. The total width is 44.0 M. The plan includes various rooms such as bedrooms, bathrooms, and a central corridor. A north arrow is located at the top center, pointing upwards. The scale is 1:500.

Architectural floor plan of the first floor of a building. The plan is symmetrical around a central vertical axis. At the top, a north arrow points upwards, and the text "FRONT ELEVATION" is written above it. The plan shows a central corridor with multiple stairwells and elevators. Rooms are labeled with their functions, such as "OFFICE", "RECEPTION", "STORAGE", "BATH", "KITCHEN", "DINING", "LIVING", "BEDROOM", "BUNKER", "GARAGE", "PARKING", "LOBBY", "CORRIDOR", "STAIR", "ELEVATOR", "RESTROOM", "TOILET", "SHOWERS", "LOCKER", "CLOSET", "HALL", "ENTRY", "EXIT", "DOOR", "WINDOW", "FLOOR", "CEILING", "WALL", "FURNITURE", "EQUIPMENT", "MATERIALS", "FINISHES", "COLORS", "TEXTURES", "SIZES", "SHAPES", "LOCATIONS", "ORIENTATIONS", "ANGLES", "DISTANCES", "DIMENSIONS", "PROPORTIONS", "SCALES", "UNITS", "MEASUREMENTS", "CONVERSIONS", "CALCULATIONS", "FORMULAS", "EQUATIONS", "INEQUALITIES", "RELATIONS", "TENDENCIES", "PATTERNS", "TRENDS", "CYCLES", "SEASONS", "CLIMATES", "WEATHERS", "TIMES", "DATES", "YEARS", "MONTHS", "WEEKS", "DAYS", "HOURS", "MINUTES", "SECONDS", "MILLISECONDS", "MICROSECONDS", "NANOSECONDS", "PICOSECONDS", "FEMTOSECONDS", "ATToseconds", "ZEPToseconds", "YOTToseconds", "RONToseconds", "Kilo", "Mega", "Giga", "Tera", "Peta", "Exa", "Zetta", "Yotta", "Deci", "Centi", "Milli", "Micro", "Nano", "Pico", "Femto", "Atto", "Femto", "Atto", "Pico", "Nano", "Micro", "Milli", "Centi", "Deci", "Kilo", "Mega", "Giga", "Tera", "Peta", "Exa", "Zetta", "Yotta".

Architectural section drawing of a building facade, showing multiple stories with windows and doors. The drawing is labeled with dimensions and structural elements.

Figure 1 is an aerial photograph of the site, overlaid with a site plan. The plan shows a rectangular area divided into several lots, numbered 1 through 15. Lot 1 is at the top left, and lot 15 is at the bottom left. A parking lot is located between lots 1 and 2. A road, labeled 'SARIN ROAD', runs along the right side of the site. A scale bar at the bottom right indicates a distance of 0 to 100 meters. The plan also shows the location of an existing building (labeled 'EXISTING BUILDING') and the proposed new building (labeled 'PROPOSED BUILDING'). The proposed building is a large, rectangular structure with a flat roof, and it is located on the right side of the site, adjacent to Sarin Road. The existing building is a smaller, rectangular structure with a flat roof, and it is located on the left side of the site, adjacent to the parking lot. The site plan also shows the location of several other buildings, including a school (labeled 'SCHOOL') and a church (labeled 'CHURCH'). The school is located on the left side of the site, and the church is located on the right side of the site. The site plan also shows the location of several other features, including a river (labeled 'RIVER') and a road (labeled 'ROAD'). The river is located on the left side of the site, and the road is located on the right side of the site. The site plan also shows the location of several other features, including a park (labeled 'PARK') and a playground (labeled 'PLAYGROUND'). The park is located on the left side of the site, and the playground is located on the right side of the site. The site plan also shows the location of several other features, including a library (labeled 'LIBRARY') and a community center (labeled 'COMMUNITY CENTER'). The library is located on the left side of the site, and the community center is located on the right side of the site. The site plan also shows the location of several other features, including a sports field (labeled 'SPORTS FIELD') and a tennis court (labeled 'TENNIS COURT'). The sports field is located on the left side of the site, and the tennis court is located on the right side of the site. The site plan also shows the location of several other features, including a swimming pool (labeled 'SWIMMING POOL') and a golf course (labeled 'GOLF COURSE'). The swimming pool is located on the left side of the site, and the golf course is located on the right side of the site. The site plan also shows the location of several other features, including a shopping center (labeled 'SHOPPING CENTER') and a restaurant (labeled 'RESTAURANT'). The shopping center is located on the left side of the site, and the restaurant is located on the right side of the site. The site plan also shows the location of several other features, including a hotel (labeled 'HOTEL') and a residential area (labeled 'RESIDENTIAL AREA'). The hotel is located on the left side of the site, and the residential area is located on the right side of the site. The site plan also shows the location of several other features, including a government building (labeled 'GOVERNMENT BUILDING') and a police station (labeled 'POLICE STATION'). The government building is located on the left side of the site, and the police station is located on the right side of the site. The site plan also shows the location of several other features, including a fire station (labeled 'FIRE STATION') and a post office (labeled 'POST OFFICE'). The fire station is located on the left side of the site, and the post office is located on the right side of the site. The site plan also shows the location of several other features, including a bank (labeled 'BANK') and a pharmacy (labeled 'PHARMACY'). The bank is located on the left side of the site, and the pharmacy is located on the right side of the site. The site plan also shows the location of several other features, including a supermarket (labeled 'SUPERMARKET') and a grocery store (labeled 'GROCERY STORE'). The supermarket is located on the left side of the site, and the grocery store is located on the right side of the site. The site plan also shows the location of several other features, including a clothing store (labeled 'CLOTHING STORE') and a furniture store (labeled 'FURNITURE STORE'). The clothing store is located on the left side of the site, and the furniture store is located on the right side of the site. The site plan also shows the location of several other features, including a electronics store (labeled 'ELECTRONICS STORE') and a home improvement store (labeled 'HOME IMPROVEMENT STORE'). The electronics store is located on the left side of the site, and the home improvement store is located on the right side of the site. The site plan also shows the location of several other features, including a pet store (labeled 'PET STORE') and a garden center (labeled 'GARDEN CENTER'). The pet store is located on the left side of the site, and the garden center is located on the right side of the site. The site plan also shows the location of several other features, including a flower shop (labeled 'FLOWER SHOP') and a bakery (labeled 'BAKERY'). The flower shop is located on the left side of the site, and the bakery is located on the right side of the site. The site plan also shows the location of several other features, including a cafe (labeled 'CAFE') and a restaurant (labeled 'RESTAURANT'). The cafe is located on the left side of the site, and the restaurant is located on the right side of the site. The site plan also shows the location of several other features, including a bar (labeled 'BAR') and a nightclub (labeled 'NIGHTCLUB'). The bar is located on the left side of the site, and the nightclub is located on the right side of the site. The site plan also shows the location of several other features, including a movie theater (labeled 'MOVIE THEATER') and a concert hall (labeled 'CONCERT HALL'). The movie theater is located on the left side of the site, and the concert hall is located on the right side of the site. The site plan also shows the location of several other features, including a sports arena (labeled 'SPORTS ARENA') and a convention center (labeled 'CONVENTION CENTER'). The sports arena is located on the left side of the site, and the convention center is located on the right side of the site. The site plan also shows the location of several other features, including a museum (labeled 'MUSEUM') and a gallery (labeled 'GALLERY'). The museum is located on the left side of the site, and the gallery is located on the right side of the site. The site plan also shows the location of several other features, including a library (labeled 'LIBRARY') and a community center (labeled 'COMMUNITY CENTER'). The library is located on the left side of the site, and the community center is located on the right side of the site. The site plan also shows the location of several other features, including a sports field (labeled 'SPORTS FIELD') and a tennis court (labeled 'TENNIS COURT'). The sports field is located on the left side of the site, and the tennis court is located on the right side of the site. The site plan also shows the location of several other features, including a swimming pool (labeled 'SWIMMING POOL') and a golf course (labeled 'GOLF COURSE'). The swimming pool is located on the left side of the site, and the golf course is located on the right side of the site. The site plan also shows the location of several other features, including a shopping center (labeled 'SHOPPING CENTER') and a restaurant (labeled 'RESTAURANT'). The shopping center is located on the left side of the site, and the restaurant is located on the right side of the site. The site plan also shows the location of several other features, including a hotel (labeled 'HOTEL') and a residential area (labeled 'RESIDENTIAL AREA'). The hotel is located on the left side of the site, and the residential area is located on the right side of the site. The site plan also shows the location of several other features, including a government building (labeled 'GOVERNMENT BUILDING') and a police station (labeled 'POLICE STATION'). The government building is located on the left side of the site, and the police station is located on the right side of the site. The site plan also shows the location of several other features, including a fire station (labeled 'FIRE STATION') and a post office (labeled 'POST OFFICE'). The fire station is located on the left side of the site, and the post office is located on the right side of the site. The site plan also shows the location of several other features, including a bank (labeled 'BANK') and a pharmacy (labeled 'PHARMACY'). The bank is located on the left side of the site, and the pharmacy is located on the right side of the site. The site plan also shows the location of several other features, including a supermarket (labeled 'SUPERMARKET') and a grocery store (labeled 'GROCERY STORE'). The supermarket is located on the left side of the site, and the grocery store is located on the right side of the site. The site plan also shows the location of several other features, including a clothing store (labeled 'CLOTHING STORE') and a furniture store (labeled 'FURNITURE STORE'). The clothing store is located on the left side of the site, and the furniture store is located on the right side of the site. The site plan also shows the location of several other features, including a electronics store (labeled 'ELECTRONICS STORE') and a home improvement store (labeled 'HOME IMPROVEMENT STORE'). The electronics store is located on the left side of the site, and the home improvement store is located on the right side of the site. The site plan also shows the location of several other features, including a pet store (labeled 'PET STORE') and a garden center (labeled 'GARDEN CENTER'). The pet store is located on the left side of the site, and the garden center is located on the right side of the site. The site plan also shows the location of several other features, including a flower shop (labeled 'FLOWER SHOP') and a bakery (labeled 'BAKERY'). The flower shop is located on the left side of the site, and the bakery is located on the right side of the site. The site plan also shows the location of several other features, including a cafe (labeled 'CAFE') and a restaurant (labeled 'RESTAURANT'). The cafe is located on the left side of the site, and the restaurant is located on the right side of the site. The site plan also shows the location of several other features, including a bar (labeled 'BAR') and a nightclub (labeled 'NIGHTCLUB'). The bar is located on the left side of the site, and the nightclub is located on the right side of the site. The site plan also shows the location of several other features, including a movie theater (labeled 'MOVIE THEATER') and a concert hall (labeled 'CONCERT HALL'). The movie theater is located on the left side of the site, and the concert hall is located on the right side of the site. The site plan also shows the location of several other features, including a sports arena (labeled 'SPORTS ARENA') and a convention center (labeled 'CONVENTION CENTER'). The sports arena is located on the left side of the site, and the convention center is located on the right side of the site. The site plan also shows the location of several other features, including a museum (labeled 'MUSEUM') and a gallery (labeled 'GALLERY'). The museum is located on the left side of the site, and the gallery is located on the right side of the site.

FLOORS		BUILDING - 5					
		Built-up area in Sq.M		Deductions for FAR in Sq. M			Net FAR area in Sq.M
		Gross area	Total built-up area for all	Lifts	Others	Net FAR deductions	
Ground floor		471.63	0.00	471.63	0.00	263.52	263.52
First floor		693.63	29.80	61.381	0.00	0.00	632.25
Second floor		646.29	47.67	598.62	0.00	0.00	598.62
Third floor		261.33	61.57	293.36	0.00	0.00	293.36
Terrace floor		0.00	0.00	0.00	0.00	0.00	0.00
TOTAL		2063.08	139.04	1924.02	0.00	263.52	263.52

ದಾಖಲೆ/ಅಂಶ - 3 - 12/24/12/18 78/7
 ಬೇರೂರಾಡು ಅಧ್ಯಕ್ಷರಾದ, ಬೇರೂರಾಡು, ಪುಟ್ಟ
 ಬೀದಿಯ ಬಯಲಾಡುಗೆ ಎಲ್ಲರ ಹಾಗೂ ಅಧ್ಯಕ್ಷರ
 (12/24/12/18) ಅಂಶ 04/07/2022ರಂತೆ
 ಎಲ್ಲರ ಹಾಗೂ ಎಲ್ಲರಂತೆ
 12-24/12/18
 5/3/18
 ದಾಖಲೆ/ಅಂಶ - 3 - 12/24/12/18 78/7
 ಬೇರೂರಾಡು ಅಧ್ಯಕ್ಷರಾದ, ಬೇರೂರಾಡು, ಪುಟ್ಟ
 ಬೀದಿಯ ಬಯಲಾಡುಗೆ ಎಲ್ಲರ ಹಾಗೂ ಅಧ್ಯಕ್ಷರ
 (12/24/12/18) ಅಂಶ 04/07/2022ರಂತೆ
 ಎಲ್ಲರ ಹಾಗೂ ಎಲ್ಲರಂತೆ

೪) ಬಹುದಿನಕ್ಕೆ ಶುಭದ ನಕ್ಷತ್ರವನ್ನು ಮಾನ್ಯ ಅಮ್ಮಕ್ಕರ ರವರ ಜಡೆಗೆ ಸಂಖ್ಯೆ: 1416, ದಿನಾಂಕ: 25.06.2018 ರಂದು ಅನುರೋದಿಸಿದ್ದಾರೆ.



೫) ಅಣ್ಣರವರ ಚುನನೆ ಸಂಖ್ಯೆ: 19315, ದಿನಾಂಕ: 04.07.2018 ರಲ್ಲಿ ನಡೆದ ಬಹುಮಾನಕ್ಕೆ ಶುಭ ಸಂಖ್ಯೆ ಪಡೆದಿದ್ದಾರೆ.

ಕ್ರ. ಸಂ.	ವಿವರ	ರೂ. ಮೊ.
1	ಇಳಿ ಬೆಂಬಲನಾ ಶೇ.	5,80,320.00
2	ಸು. ಶಾಂತಿ	5,80,320.00
3	ಅಧಿಕೃತ ಶೇ.	25,792.00
4	ಪಾಲಕ-ಅಧಿಕಾರಿ ಶೇ.	ಅನುಬಂಧಿತ
5	ಪ್ರಾ.ಶಾಲಾ ಶೇ. 20	9,02,764.00
6	ಮಾಧ್ಯಮ ಶಾಲಾ	6,44,800.00
7	ಹೈ. ಶಾಲಾ ಶೇ.	48,000.00
8	ಕೆ.ಎ. ಶಾಲಾ ಶೇ.	ಅನುಬಂಧಿತ
ಒಟ್ಟು ಮೊ.		27,81,437.00
- 10 ರಿಂದ 100		1,11,099.00
- 100 ರಿಂದ 1000		1,11,099.00
ಅನುಬಂಧಿತ ಮೊ. 2023-24		30,03,635.00

(ಮೊದಲ ೨೫ ಮೊದಲ ಸಾಲಿನ ಮೊದಲ ಮೊದಲ ದಿನ)

- [illegible]

Handwritten signature of the Director, Tamil Nadu Sahitya Akademi, dated 20/11/2019.

  PROJECT		SY NO 691.692.693.084.171 KODATHI VILLAGE, VARTHUR HOBLI BANGALORE EAST TALUK, BANGALORE DISTRICT	
ARCHITECT'S SIGNATURE			
JANUARY 8		1987 - 3/5/4/2877/2018-19	
OWNER'S SIGNATURE			
APG INTELLI HOMES PRIVATE LIMITED			
LANDSCAPE CONSULTANTS			
INTERIOR 408B, 3/5A/2877, 10th A Main, Green Block, Jayanagar, Bangalore 560 011 India Phone: 91 82 25536750 www.info-designs.org			
STRUCTURAL CONSULTANT			
		Ramboli India Private Limited 408B, 3/5A/2877, 10th A Main, Green Block, Jayanagar, Bangalore 560 011 India Phone: 91 82 25536750 www.ramboli.com	
ARCHITECTS		ARCHITECTURE PARADIGM 408, 3/5A/2877 KODATHI VILLAGE, VARTHUR HOBLI 01-82-25536750 BANGALORE - 560 001 Email: paradigm@ramboliclients.com	
CONSULT ENGINEER		Raly's Consulting Engineers 1st Floor, 22/24/51, 23rd Cross Banashankari II stage, Bangalore - 560 017 Telefax: +91 80 41510757 / 41510767 info@rallysconsultants.com Web: www.rallys.com	
		BDA SANCTION BUILDING - 5 FLOOR PLANS, BUILDING SECTIONS, BUILDING ELEVATION	
TITLE			
DRAWN BY: SCALE: 1" = 1'		CHECKED BY: SCALE: 1" = 1'	
PROJECT NO.		N  RO	
DRAWING NO.		REV NO.	
408, 3/5A/2877 KODATHI VILLAGE, VARTHUR HOBLI BANGALORE - 560 001 Email: paradigm@ramboliclients.com			
ARCHITECTURE PARADIGM			
408, 3/5A/2877 KODATHI VILLAGE, VARTHUR HOBLI BANGALORE - 560 001 Email: paradigm@ramboliclients.com			

The architectural floor plan shows a row of ten identical units. Each unit is divided into several rooms: a car ramping area (8.10m x 10.7m), a storage area (8.10m x 10.7m), a bathroom (8.10m x 10.7m), and a living area (8.10m x 10.7m). The units are separated by a central corridor and a staircase. The plan also shows a central corridor and a staircase.

The floor plan shows a symmetrical layout with a central corridor and stairs. Each unit includes a living area, dining area, kitchen, and bedrooms. The plan is labeled with room names and dimensions, and includes a north arrow pointing upwards.

This architectural section drawing illustrates a multi-story building with a complex internal layout. The drawing shows multiple levels, including a ground floor and several upper floors. Key features include a central staircase, various rooms of different sizes, and a series of vertical shafts or elevators. The drawing is a blue line on a white background, with dimensions indicated on the right side. The dimensions are as follows:

- Overall height: 11.10
- Height of the first floor: 3.10
- Height of the second floor: 3.10
- Height of the third floor: 3.10
- Height of the fourth floor: 3.10
- Height of the fifth floor: 3.10
- Height of the sixth floor: 3.10
- Height of the seventh floor: 3.10
- Height of the eighth floor: 3.10
- Height of the ninth floor: 3.10
- Height of the tenth floor: 3.10
- Height of the eleventh floor: 3.10
- Height of the twelfth floor: 3.10
- Height of the thirteenth floor: 3.10
- Height of the fourteenth floor: 3.10
- Height of the fifteenth floor: 3.10
- Height of the sixteenth floor: 3.10
- Height of the seventeenth floor: 3.10
- Height of the eighteenth floor: 3.10
- Height of the nineteenth floor: 3.10
- Height of the twentieth floor: 3.10
- Height of the twenty-first floor: 3.10
- Height of the twenty-second floor: 3.10
- Height of the twenty-third floor: 3.10
- Height of the twenty-fourth floor: 3.10
- Height of the twenty-fifth floor: 3.10
- Height of the twenty-sixth floor: 3.10
- Height of the eighty-seventh floor: 3.10
- Height of the eighty-eighth floor: 3.10
- Height of the eighty-ninth floor: 3.10
- Height of the ninetieth floor: 3.10
- Height of the ninety-first floor: 3.10
- Height of the ninety-second floor: 3.10
- Height of the ninety-third floor: 3.10
- Height of the ninety-fourth floor: 3.10
- Height of the ninety-fifth floor: 3.10
- Height of the ninety-sixth floor: 3.10
- Height of the ninety-seventh floor: 3.10
- Height of the ninety-eighth floor: 3.10
- Height of the ninety-ninth floor: 3.10
- Height of the hundredth floor: 3.10

[illegible][illegible]

ಕ್ರ. ಸಂ. ಶಾಖೆ	ವಿವರಣೆ	ಮೊ. ದಾಖಲೆ
1	ಸಿಬ್ಬಂದಿ ಸೇವೆ	5,80,320.00
2	ಸಾಮಗ್ರಿ	5,80,320.00
3	ಕಟ್ಟಡ ಸೇವೆ	25,710.00
4	ಸಿಬ್ಬಂದಿ ಸೇವಾ ಸೇವೆ	1,00,000.00
5	ಸಾಮಗ್ರಿ ಸೇವೆ	9,02,205.00
6	ಪ್ರವಾಸ ಸೇವೆ	6,44,800.00
7	ಸಿಬ್ಬಂದಿ ಸೇವೆ	48,000.00
8	ಸಿಬ್ಬಂದಿ ಸೇವೆ	1,00,000.00
	ಒಟ್ಟು	27,81,437.00
	10% ರಿಂದ 9%	1,11,099.00
	10% ರಿಂದ 9%	1,11,099.00
	ಒಟ್ಟು	30,03,635.00

ಸುಖ/ಅ/ಅ - 3 - 3/3/4/5/20/20 18 20/0
ಬೆಂಗಳೂರು ಅಧಿವೃದ್ಧಿ ಪರಿಷತ್, ಬೆಂಗಳೂರು, ಪಟ್ಟಣ
ನಿರ್ದೇಶಕರ ಮಹೋದ್ಘಾತನಿ ವರರು ಮಾರ್ಗದರ್ಶಿ ಅಧಿಕಾರಿ
(ಪ್ರಾಚಾರ್ಯರ ಕಛೇರಿ) ಬೆಂಗಳೂರು, 18/03/2020
ಮಾತೃ ಮಾತೃಕೆ ವರದಿ/ವರದಿ


05/04/2020

Handwritten notes:

- Wrote: No. 14/Phos
- 5/3/11
- erregt alsoan
- Corleado erregt zogen
- Es Corleado.

TIME	202.60	201.00	200.00	199.00	198.00	197.00	196.00
DOWN							
70	197.21	-	2.0				
80	197.11	-	1.0				
90	197.01	-	1.0				
100	196.91	-	1.0				
UPPER DOWN							
110	196.81	-	1.0				
120	196.71	-	1.0				
130	196.61	-	1.0				
140	196.51	-	1.0				
150	196.41	-	1.0				
160	196.31	-	1.0				
170	196.21	-	1.0				
180	196.11	-	1.0				
190	196.01	-	1.0				
UPPER UP							
200	195.91	-	1.0				
210	195.81	-	1.0				
220	195.71	-	1.0				
230	195.61	-	1.0				
240	195.51	-	1.0				
250	195.41	-	1.0				
260	195.31	-	1.0				
270	195.21	-	1.0				
280	195.11	-	1.0				
290	195.01	-	1.0				
300	194.91	-	1.0				
DOWN							
310	194.81	-	1.0				
320	194.71	-	1.0				
330	194.61	-	1.0				
340	194.51	-	1.0				
350	194.41	-	1.0				
360	194.31	-	1.0				
370	194.21	-	1.0				
380	194.11	-	1.0				
390	194.01	-	1.0				
400	193.91	-	1.0				
UPPER DOWN							
410	193.81	-	1.0				
420	193.71	-	1.0				
430	193.61	-	1.0				
440	193.51	-	1.0				
450	193.41	-	1.0				
460	193.31	-	1.0				
470	193.21	-	1.0				
480	193.11	-	1.0				
490	193.01	-	1.0				
500	192.91	-	1.0				
UPPER UP							
510	192.81	-	1.0				
520	192.71	-	1.0				
530	192.61	-	1.0				
540	192.51	-	1.0				
550	192.41	-	1.0				
560	192.31	-	1.0				
570	192.21	-	1.0				
580	192.11	-	1.0				
590	192.01	-	1.0				
600	191.91	-	1.0				
DOWN							
610	191.81	-	1.0				
620	191.71	-	1.0				
630	191.61	-	1.0				
640	191.51	-	1.0				
650	191.41	-	1.0				
660	191.31	-	1.0				
670	191.21	-	1.0				
680	191.11	-	1.0				
690	191.01	-	1.0				
700	190.91	-	1.0				
UPPER DOWN							
710	190.81	-	1.0				
720	190.71	-	1.0				
730	190.61	-	1.0				
740	190.51	-	1.0				
750	190.41	-	1.0				
760	190.31	-	1.0				
770	190.21	-	1.0				
780	190.11	-	1.0				
790	190.01	-	1.0				
800	189.91	-	1.0				
UPPER UP							
810	189.81	-	1.0				
820	189.71	-	1.0				
830	189.61	-	1.0				
840	189.51	-	1.0				
850	189.41	-	1.0				
860	189.31	-	1.0				
870	189.21	-	1.0				
880	189.11	-	1.0				
890	189.01	-	1.0				
900	188.91	-	1.0				
DOWN							
910	188.81	-	1.0				
920	188.71	-	1.0				
930	188.61	-	1.0				
940	188.51	-	1.0				
950	188.41	-	1.0				
960	188.31	-	1.0				
970	188.21	-	1.0				
980	188.11	-	1.0				
990	188.01	-	1.0				
1000	187.91	-	1.0				

BUILDING - 6						
FLOORS	Built-up area in Sq.Mt.			Deductions for FAR in Sq. Mt.		Net FAR area in Sq.Mt.
	Gross area	Deductions for duct.	Total Built-up area	Lifts	Others	
Ground floor	673.13	0.00	673.13	0.00	376.47	296.66
First floor	975.23	42.63	932.60	0.00	0.00	932.60
Second floor	921.93	84.88	837.05	0.00	9.68	827.37
Third floor	161.92	15.39	146.53	0.00	0.00	146.53
Terrace floor	0.00	0.00	0.00	0.00	0.00	0.00
TOTAL	2732.21	142.90	2589.31	0.00	386.15	2203.16

 PROJECT	SY NO 681/ 692/693/694/171 KOTHAPALLE, KARUR HOBLI BANGALORE EAST TALUK, BANGALORE DISTRICT		
ARCHITECTS SIGNATURE			
JANNAVI B R	BCC / BL - 3 / A / 2877 / 2018-19		
ENGINEER SIGNATURE			
APG INTELLI HOMES PRIVATE LIMITED			
PROPOSURE OF THE WORK	***** Integrated Design 4008, 23rd Floor, 2nd & 3rd, 4th Floor - Bangalore Bangalore 560 011 India Tel. +91-80-29631058 www.intelliapg.in		
FUNCTIONAL CONSULTANT	RAMBO Ramboi Private Limited		
ADDRESS OF THE CLIENT	Ground Floor, Plot No 8 & 9, Phase Chandra Archana II, Marathahalli - 560 059 Phone No. +91-82-8218700 www.ramboli.com		
ARCHITECTS	ARCHITECTURE PARADIGM ***** 408, 4th Floor, KOTHAPALLE, KARUR HOBLI, DISTRICT HOBLI, KARNATAKA BANGALORE - 560 011 TEL: +91-80-25518300 +91-80-25518300 +91-80-25518300 EMAIL: mail@architectureparadigm.com		
CONSULTANTS	Rajdy Consulting Engineers 1st Floor, 2245/1, 23rd Cross Bangalorchek II stage, Bangalore - 560 070 Telephone: +91 80 41510757 / 41510767 Email: info@rajdyconsultants.com Web: www.rajdy.com		
TITLE	BDA SANCTION		
FILE			
CONVENIENT SCALE	PROJECTED TO SCALE 1:5000		
PROJECT NO	18/07/2018		
DRAWN BY	R. Raju		
CHECKED BY	R. Raju		
DATE	18/07/2018		
REVISION	R0		
PROJECTED TO SCALE	PROJECTED TO SCALE 1:5000		
PROJECTED TO SCALE	PROJECTED TO SCALE 1:5000		
