



TYPICAL - 1, 2, 3, 4, 5, 6, 7 FLOOR PLAN

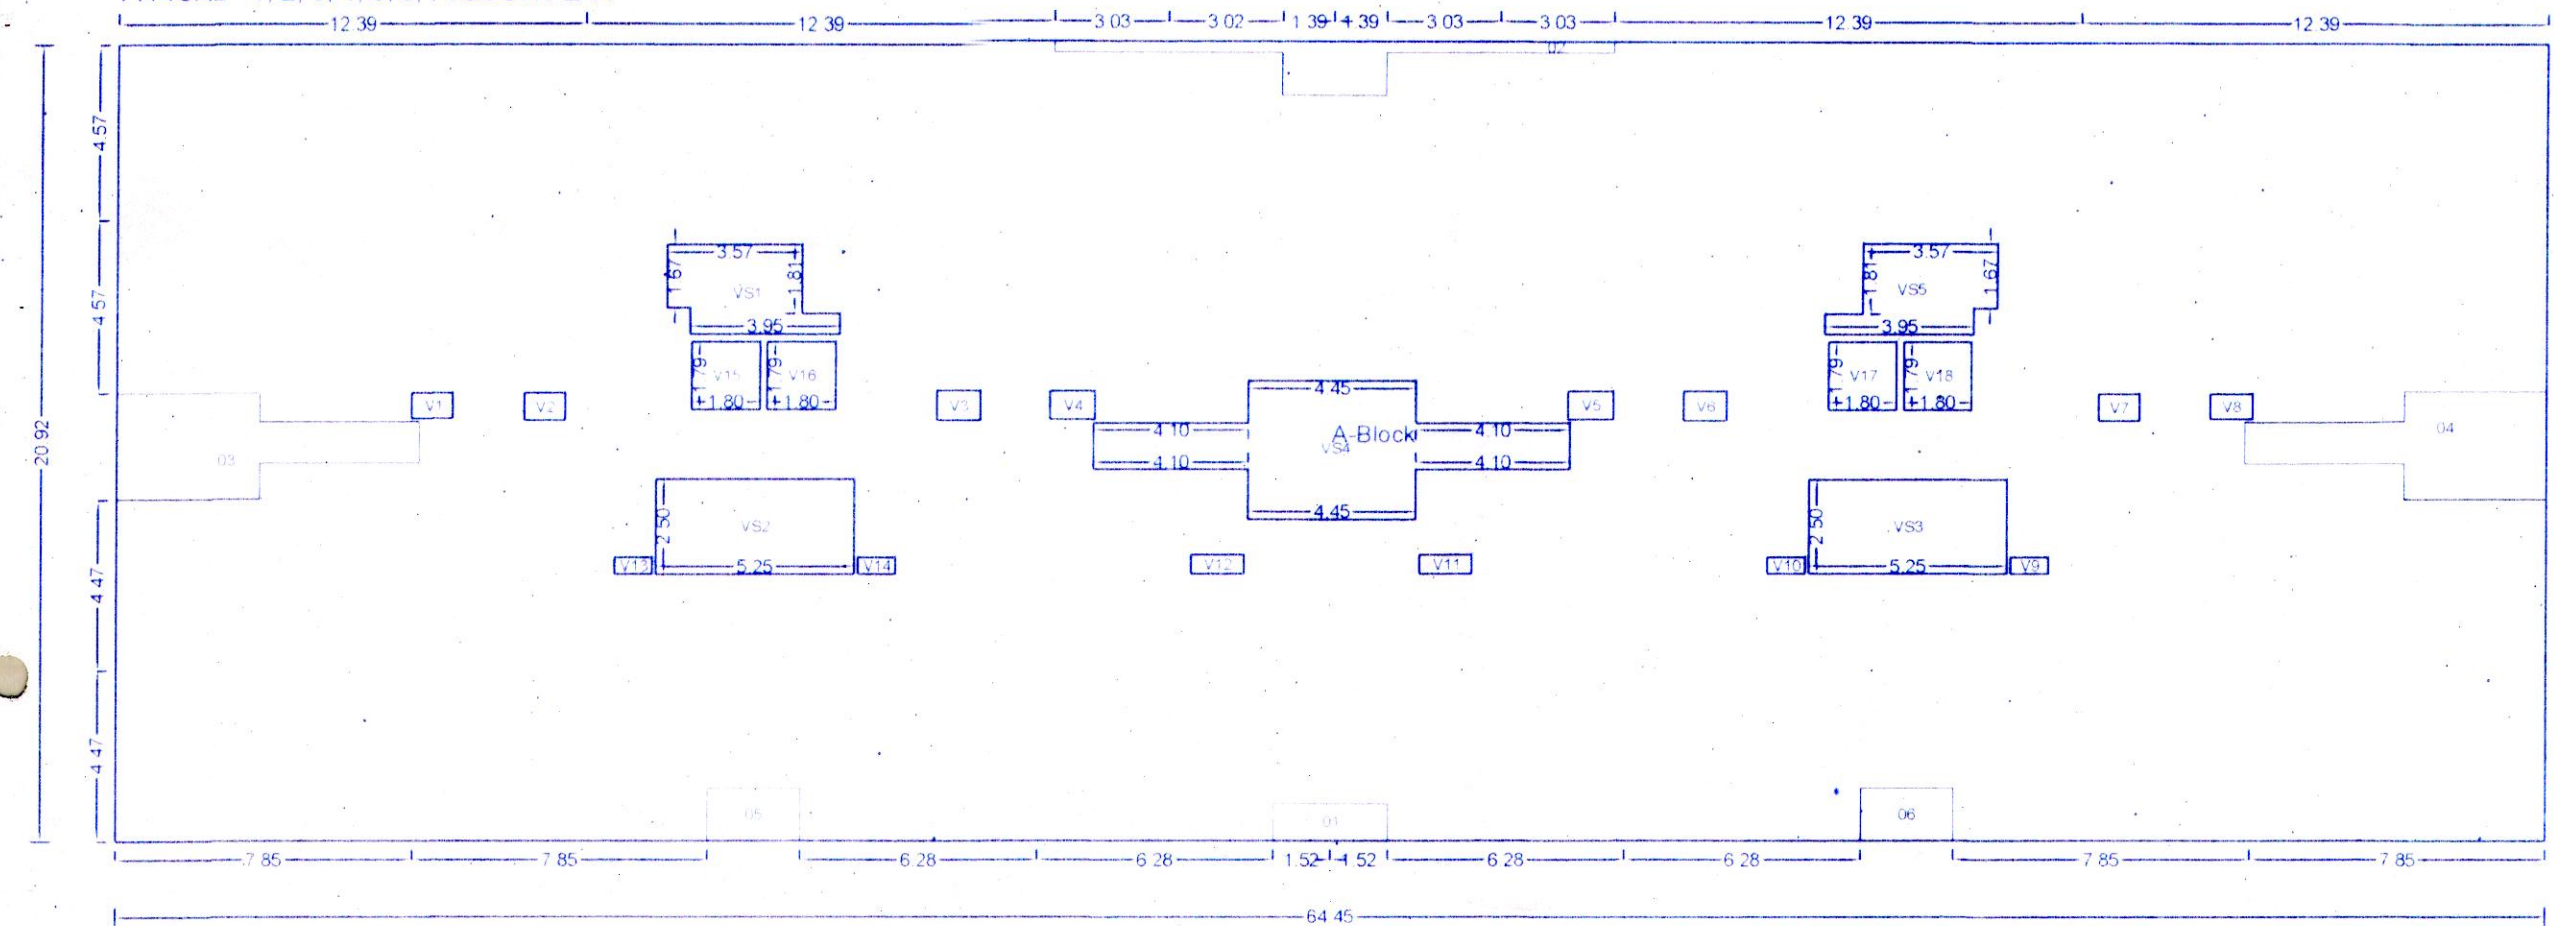


Polygon	Area
A-Block	1347.97
01	2.90
02	7.36
03	15.40
04	15.40
05	3.31
06	3.31
VS1	8.50
VS2	13.13
VS3	13.13
VS4	26.74
VS5	8.50
V1	0.75
V2	0.81
V3	0.95
V4	0.94
V5	0.94
V6	0.95
V7	0.81
V8	0.75
V9	0.45
V10	0.45
V11	0.71
V12	0.71
V13	0.45
V14	0.45
V15	3.23
V16	3.23
V17	3.23
V18	3.23
Total	1207.26

EIGHTH FLOOR PLAN

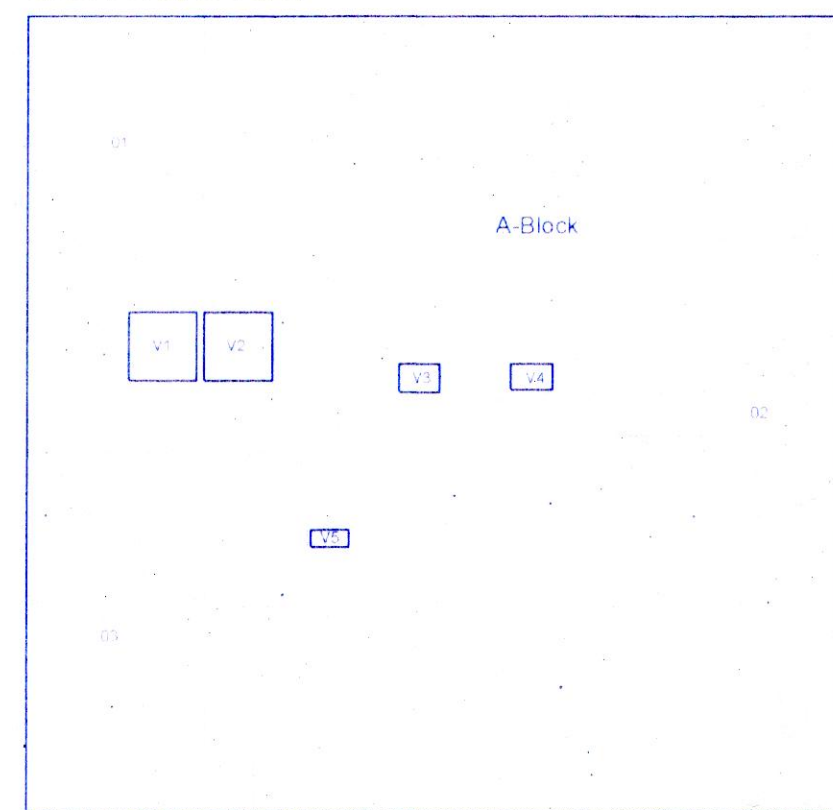


Polygon	Area
A-Block	454.69
01	36.42
02	53.39
03	15.40
V1	3.23
V2	3.23
V3	0.95
V4	0.95
V5	0.45
Total	340.67

PARKING FLOOR PLAN (UNIT-A)

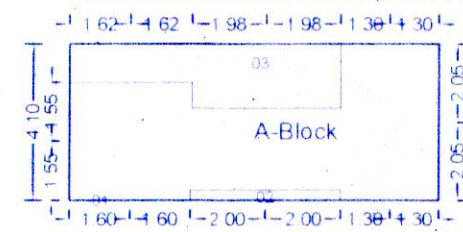


Polygon	Area
A-Block	40.18
01	0.00
02	1.08
03	9.91
Total	29.19


PARKING FLOOR PLAN (UNIT-B)

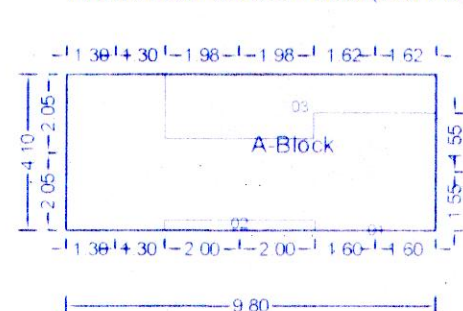

Polygon	Area
A-Block	40.18
01	0.00
02	1.08
03	9.91
Total	29.19

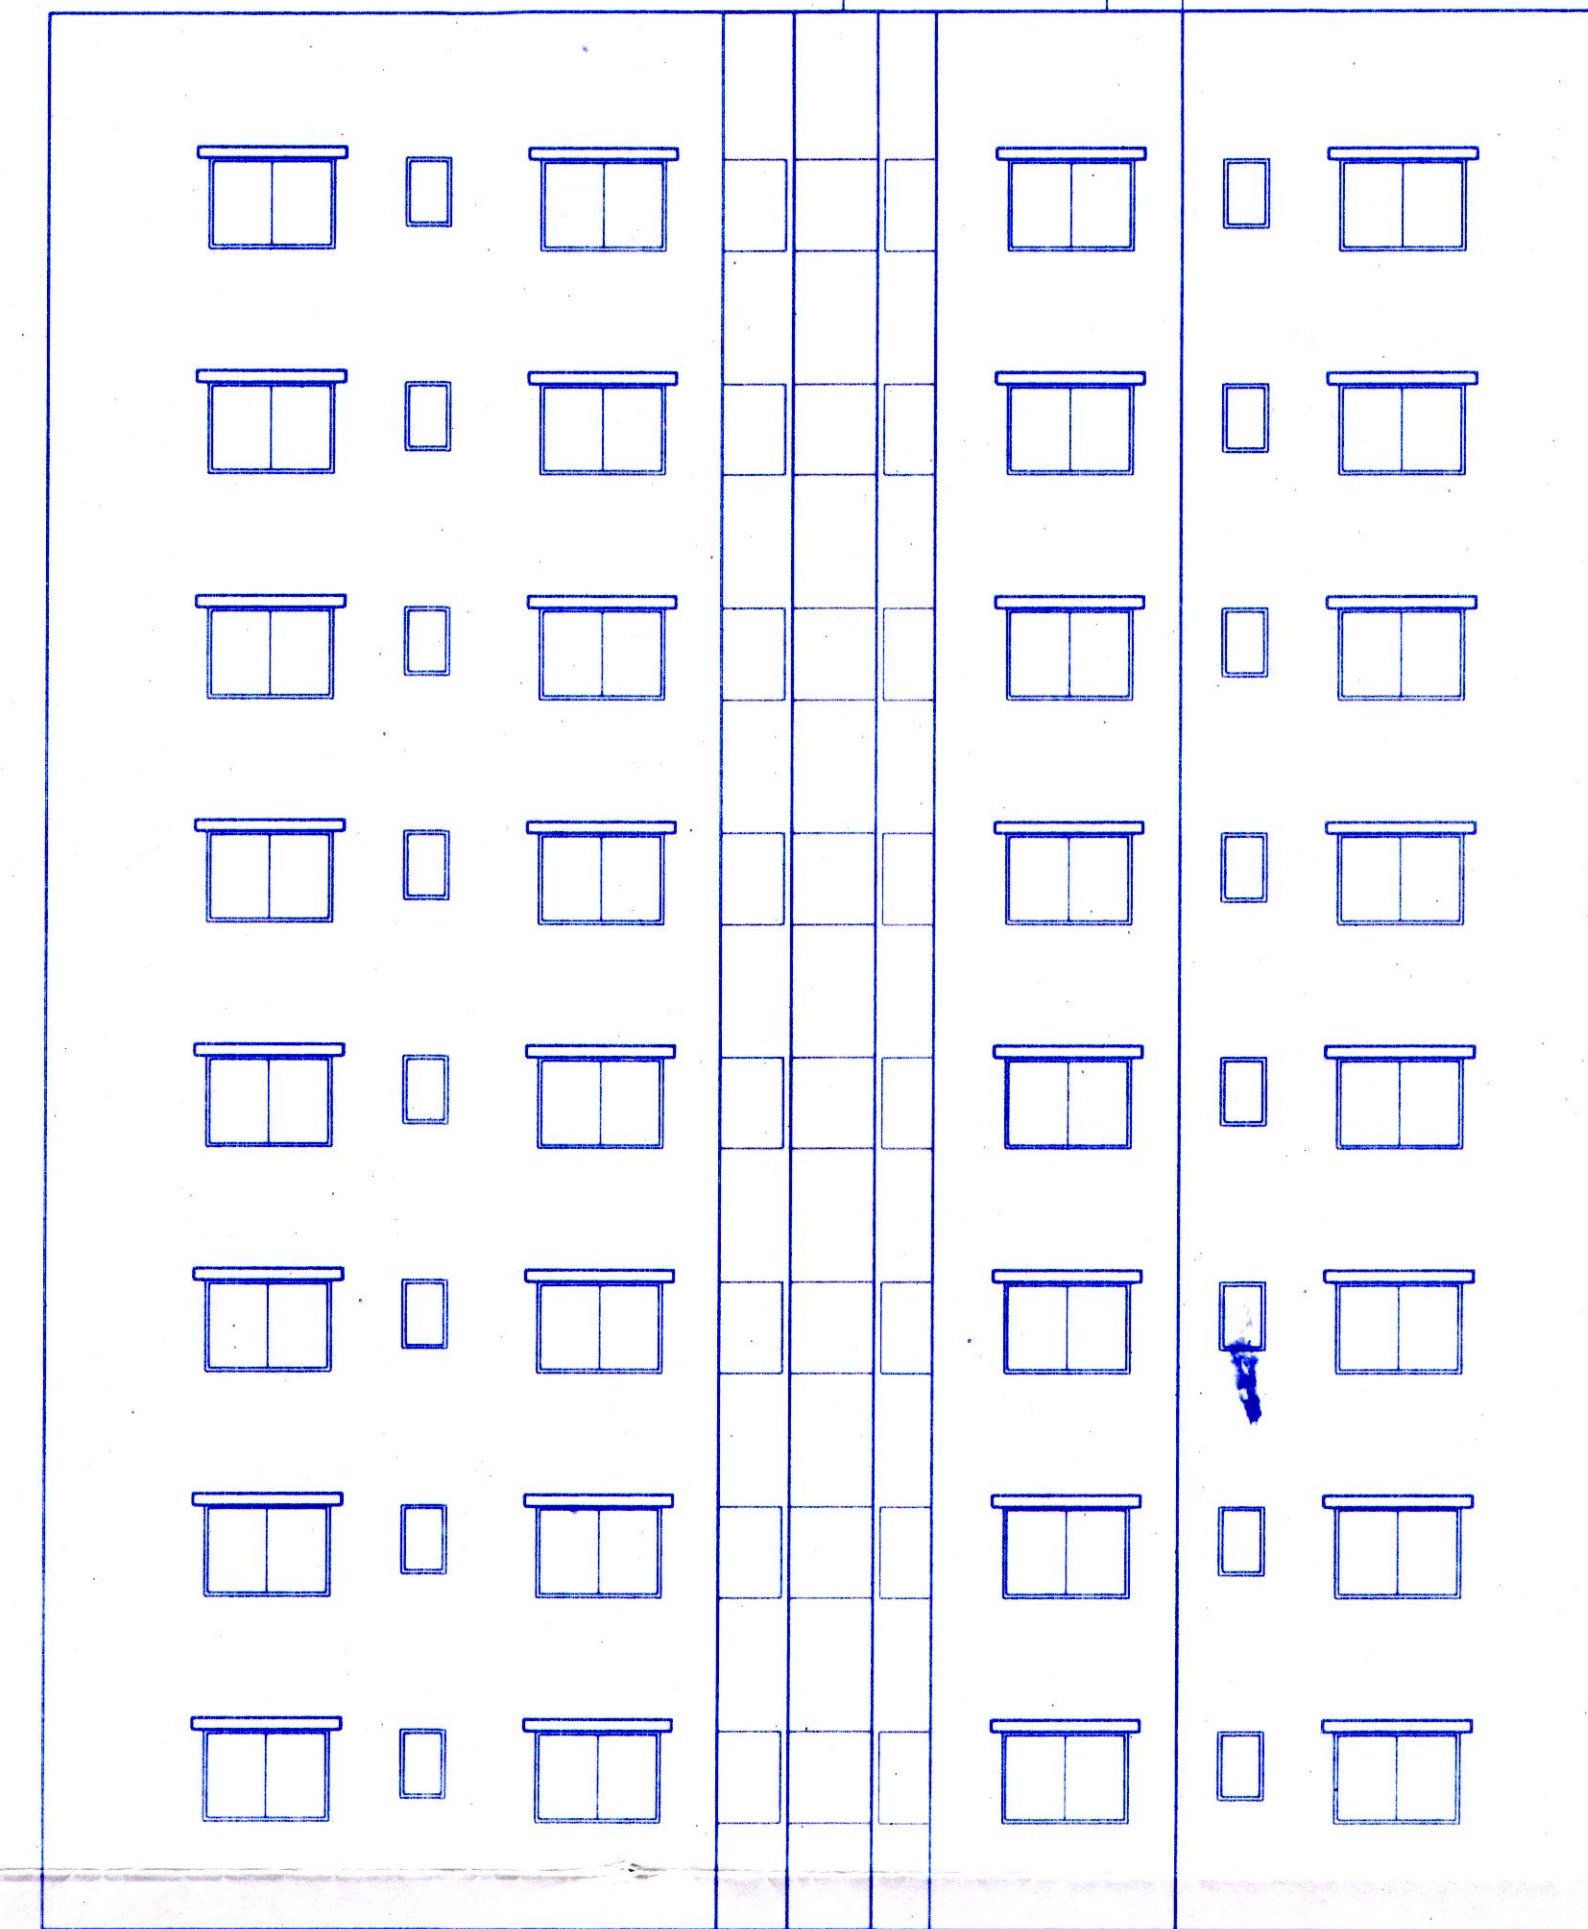

ELEVATION

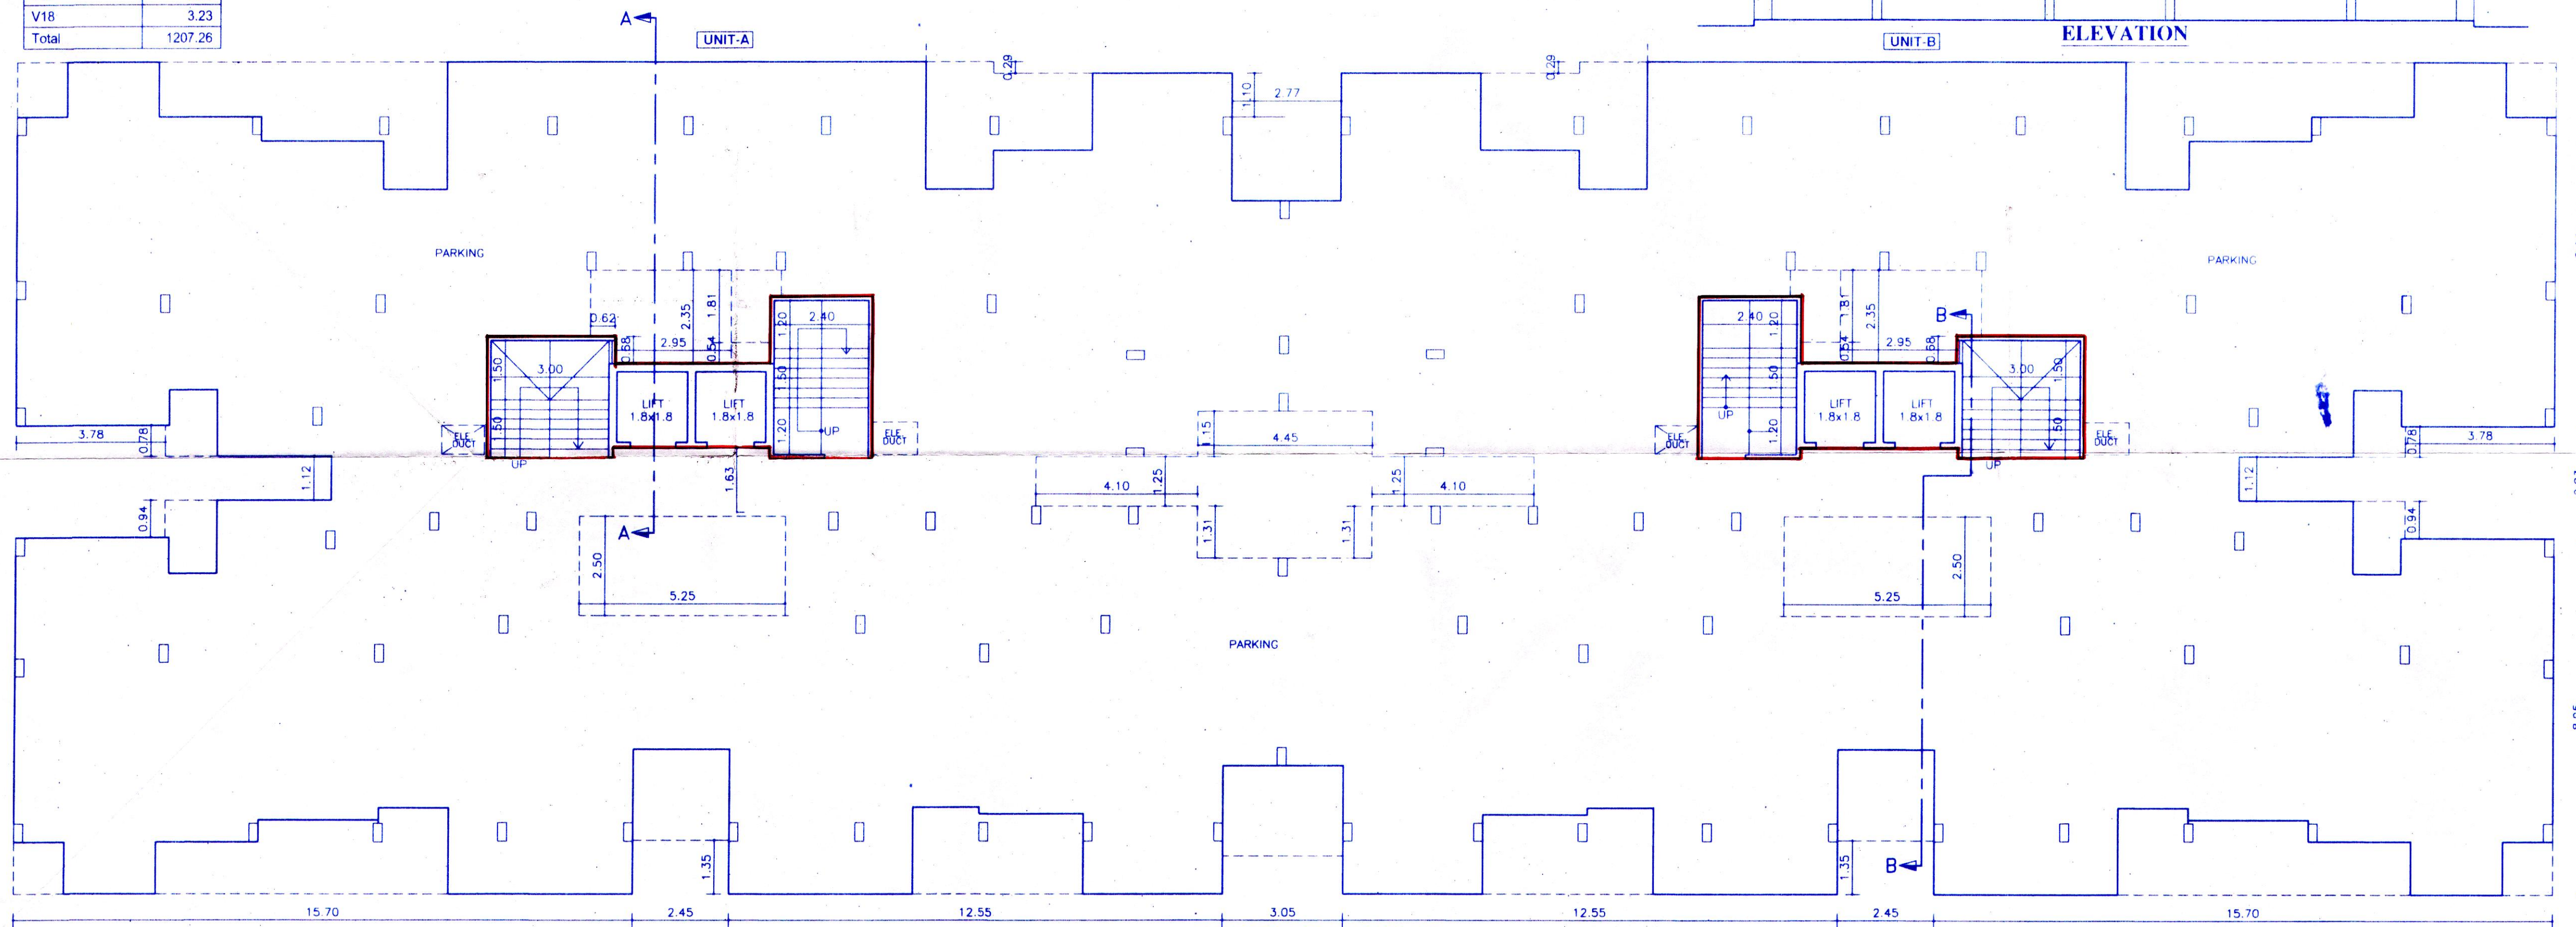

PARKING FLOOR PLAN

STAMP OF APPROVAL

Sanctioned No. B.P./Borhadeewadi/83/2021
 Subject to conditions mentioned in the
 Office Order No.
 even dated 14/10/2021

Pimpri
 Date 14/10/2021

Executive Engineer
 Building Permission and Unauthorised Building
 Construction Control Department
 Pimpri Chinchwad Municipal Corporation
 Pimpri-411 018.

OWNER DECLARATION & SIGNATURE

I/We undersigned hereby confirm that I/We would abide by plans sanctioned by Pimpri Chinchwad Municipal Corporation. I/We would execute the structure as per sanctioned plans. Also I/We would execute the work under supervision of proper technical person so as to ensure the quality and safety at the work site.

MR. ASHOK BHOSALE & OTHERS.

SIGNATURE OF OWNER

CERTIFICATE OF AREA

Certificate that plot under reference was surveyed by me on and the dimensions of side etc. of plot stated on plan are as measured on site & total station drawing provided by client and the area so worked out tallies with the area stated in document of Ownership/I.P.Scheme Record/Land Records Department/City Survey records.

SIGNATURE OF ARCHITECT

PROJECT

PROPOSED BUILDING ON CAT.NO.79(P)

PLOT NO.2, MOSHI-BORADEWADI, PUNE.

Scale 1:100

Date 26/05/2021

Job No.

Desit VARSHA

Checked

ARCHITECT

UDAY KULKARNI

ARCHITECT, INTERIOR DESIGNER & EXTERIOR DESIGNER

PROFESSIONAL REGISTRATION NO. 41044

TEL: 020-26000000

EMAIL: udaykulkarni@gmail.com

L.NO.-CA 92 14909

INWD/ZONE/MBD/PRB6/0019/20