


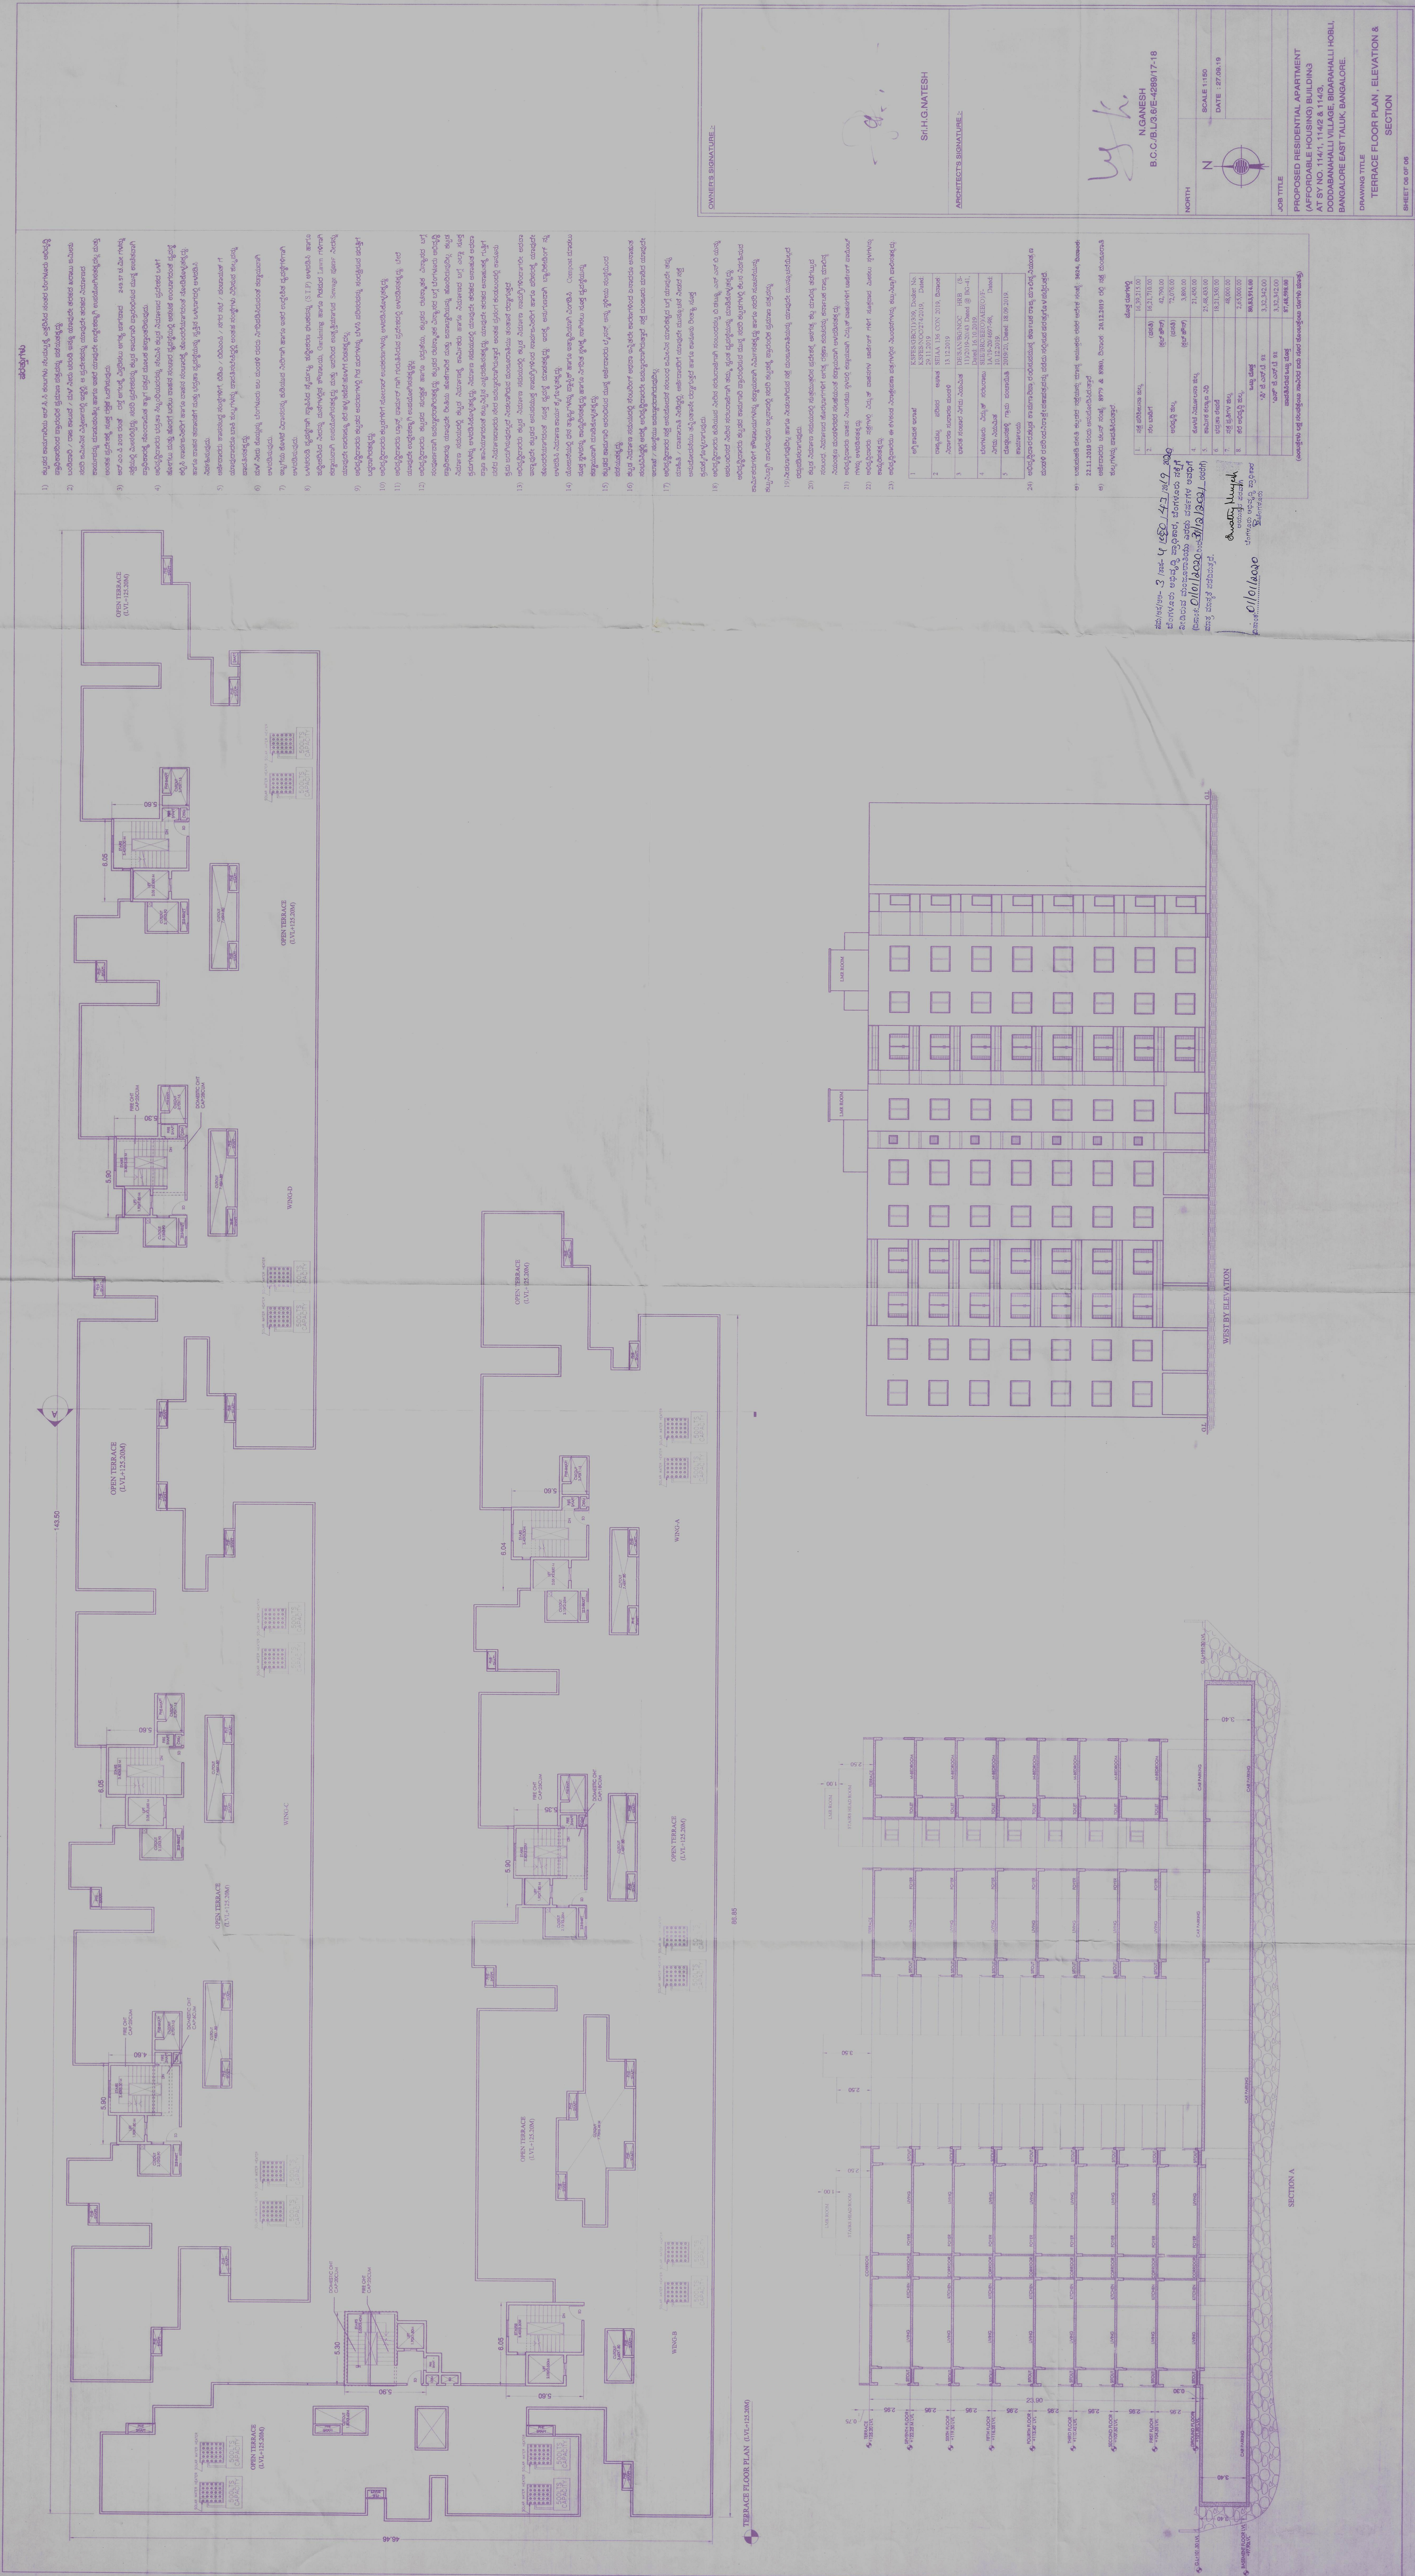

OWNER'S SIGNATURE:

S.H. G. MATHES

ARCHITECT'S SIGNATURE:

ALANESH
B.C.D. 11.14.15 E-48917-18

NORTH

SCALE: 1:100
DATE: 17/09/19

JOB TITLE

PROPOSED RESIDENTIAL APARTMENT
(AFFORDABLE HOUSING) BUILDING
AT SY NO. 1141, 1142 & 1143,
DODDABANAHALLI VILLAGE, BIDARAHALLI HOBLI,
BANGALORE EAST TALUK, BANGALORE.

DRAWING TITLE
TERRACE FLOOR PLAN, ELEVATION &
SECTION

SHEET 06 OF 06