


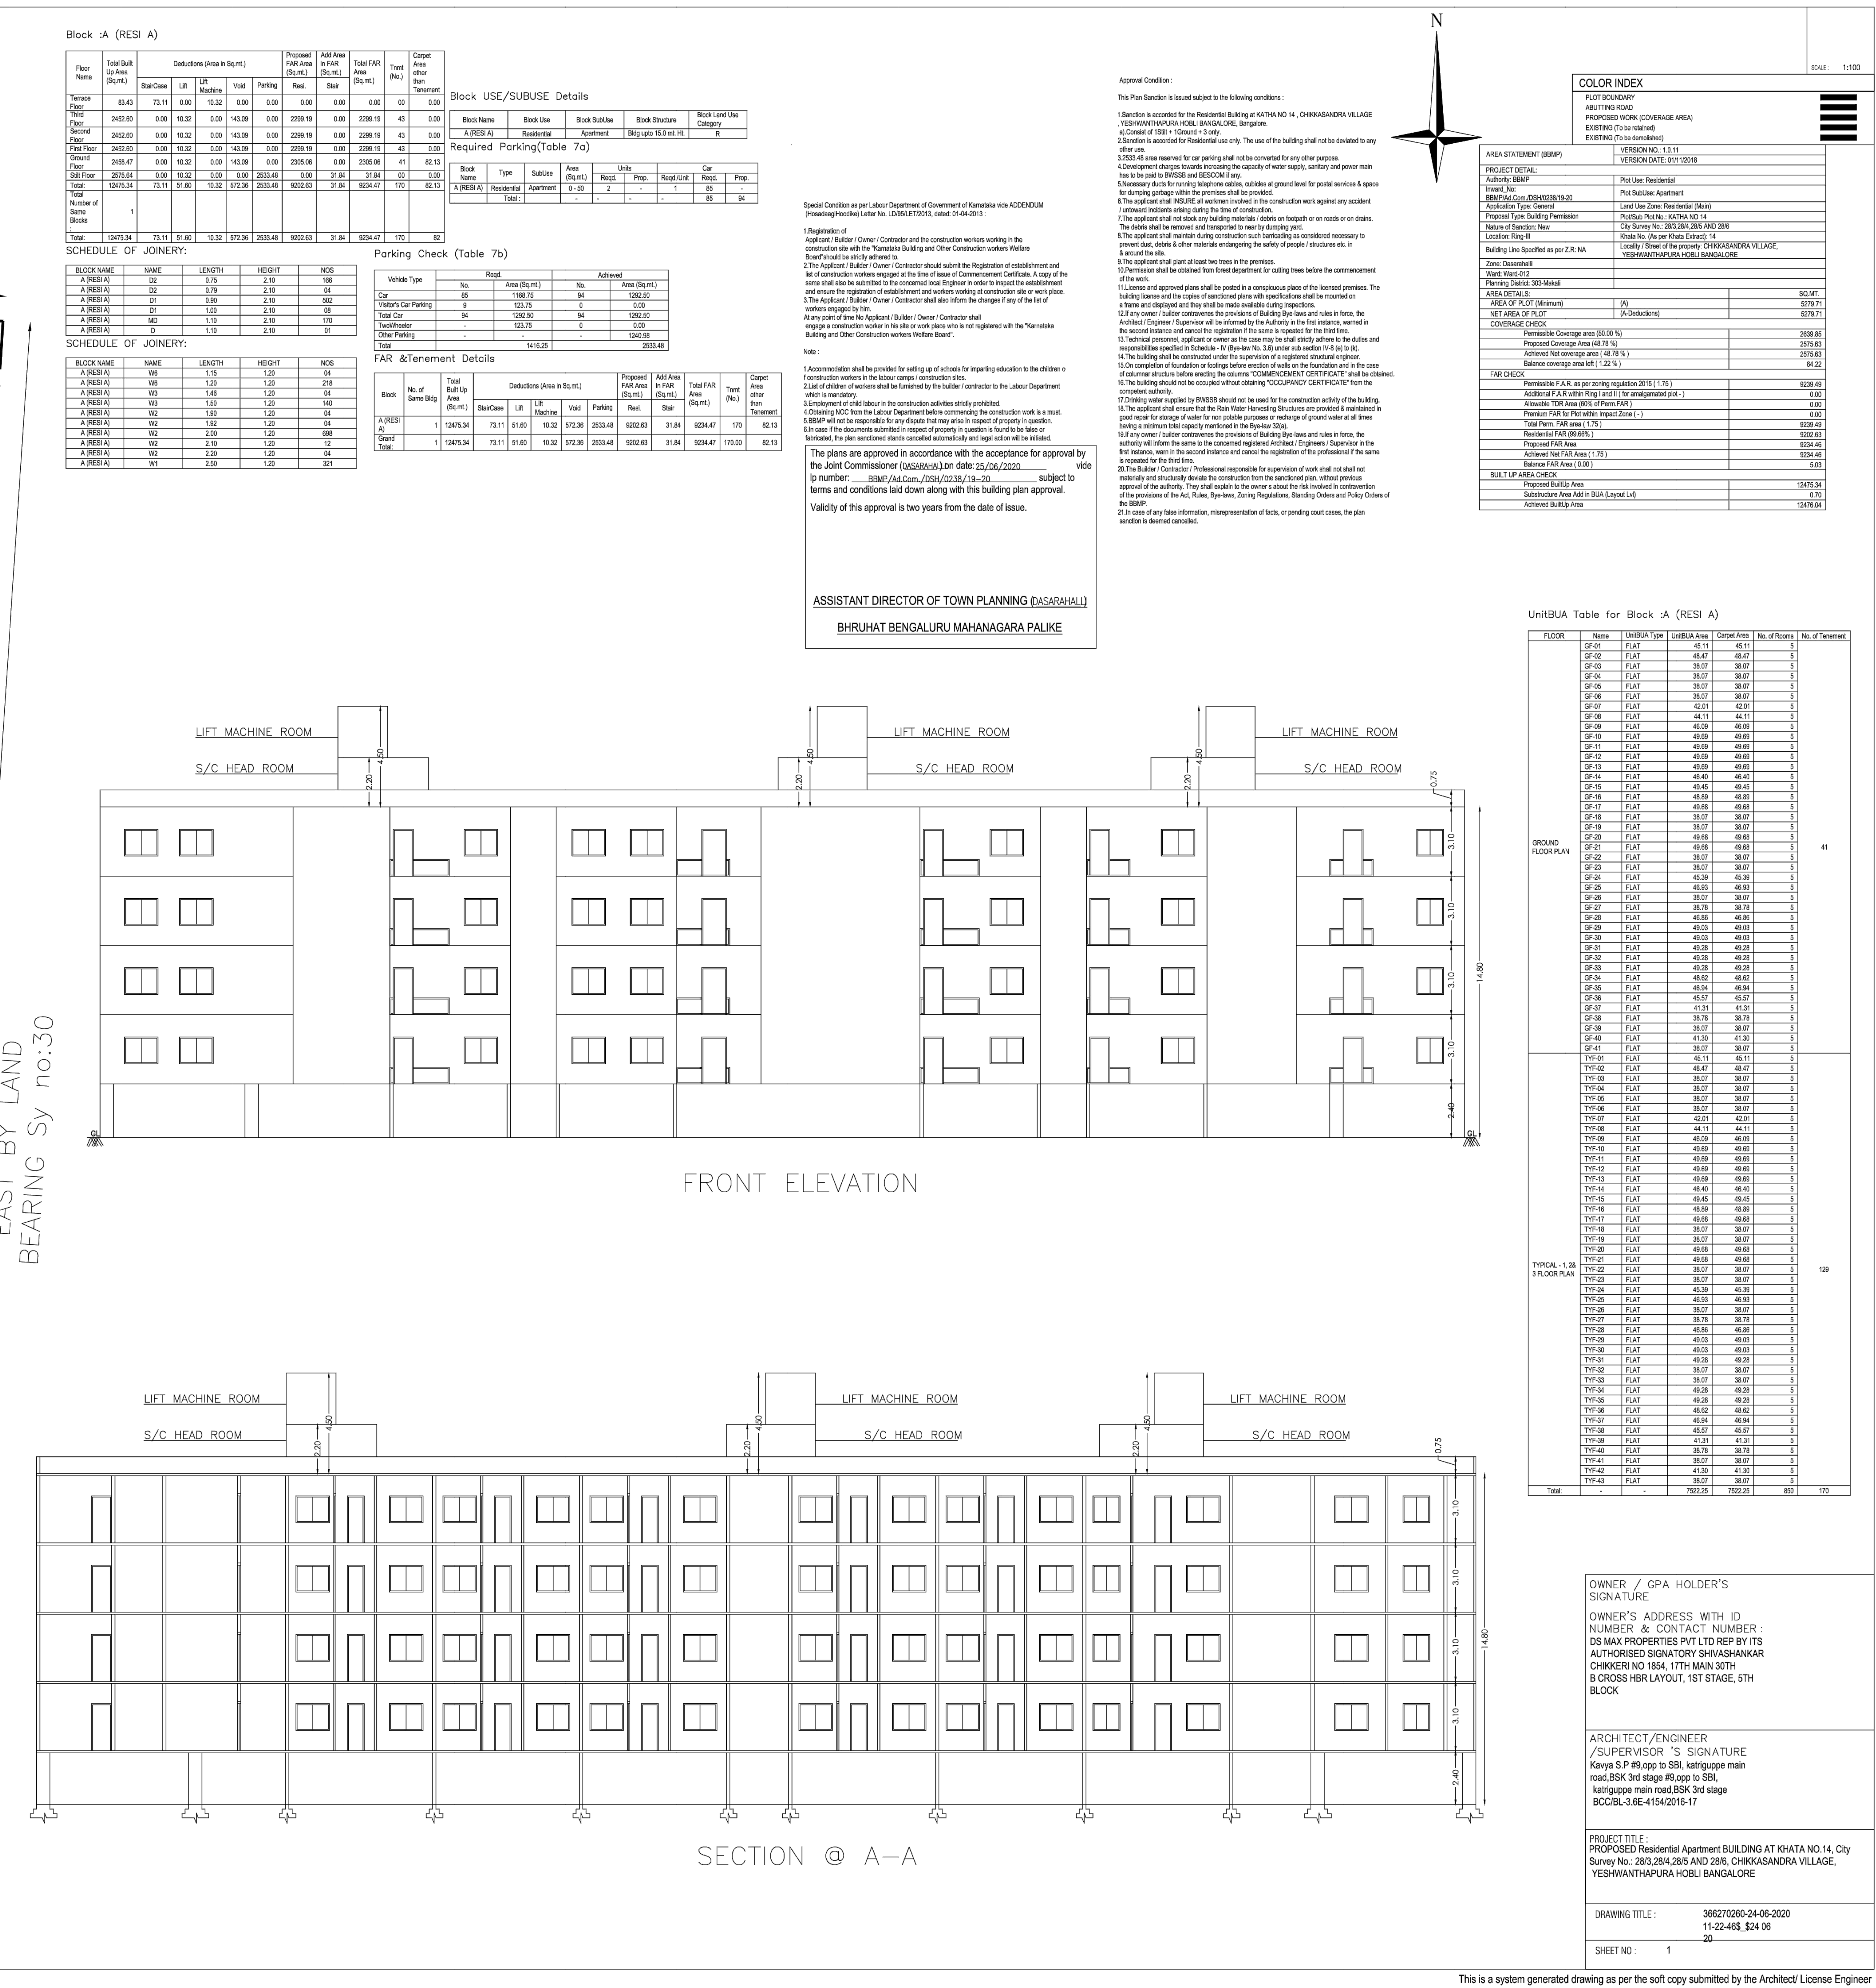

Approval Date: 06/02/2020 15:24 PM

Payment Details									
Sl. No.	Particulars	Amount	Received	Balance	Remarks	Sl. No.	Particulars	Amount	Received
1	PROPOSED RESIDENTIAL APARTMENT BUILDING	10000000.00	0.00	10000000.00					

RAILWAY SERVICE ROAD

NORTH BY LAND BEARING Sy No:32

NORTH BY 9.14M WIDE ROAD

PROPOSED RESIDENTIAL APARTMENT BUILDING S+G+3



WEST BY LAND BEARING Sy no:28/2

SOUTH BY LAND BEARING Sy No:28/1

SITE PLAN (SCALE 1:100)

Block 'A' (RES A)

BLOCK 'A' (RES A) - SUMMARY									
Sl. No.	Particulars	Area (sq.m)	Volume (cu.m)	Weight (kg)	Remarks	Sl. No.	Particulars	Area (sq.m)	Volume (cu.m)
1	PROPOSED RESIDENTIAL APARTMENT BUILDING	10000.00	10000.00	10000000.00					


SCHEDULE OF JOINTS:

Sl. No.	Particulars	Area (sq.m)	Volume (cu.m)	Weight (kg)	Remarks
1	PROPOSED RESIDENTIAL APARTMENT BUILDING	10000.00	10000.00	10000000.00	


PAR & Reinforcement Details

Sl. No.	Particulars	Area (sq.m)	Volume (cu.m)	Weight (kg)	Remarks
1	PROPOSED RESIDENTIAL APARTMENT BUILDING	10000.00	10000.00	10000000.00	

Assistant Director (Town Planning)
ASSISTANT DIRECTOR OF TOWN PLANNING (BANGALURU)
BANGALURU MAHANGARA PALKE

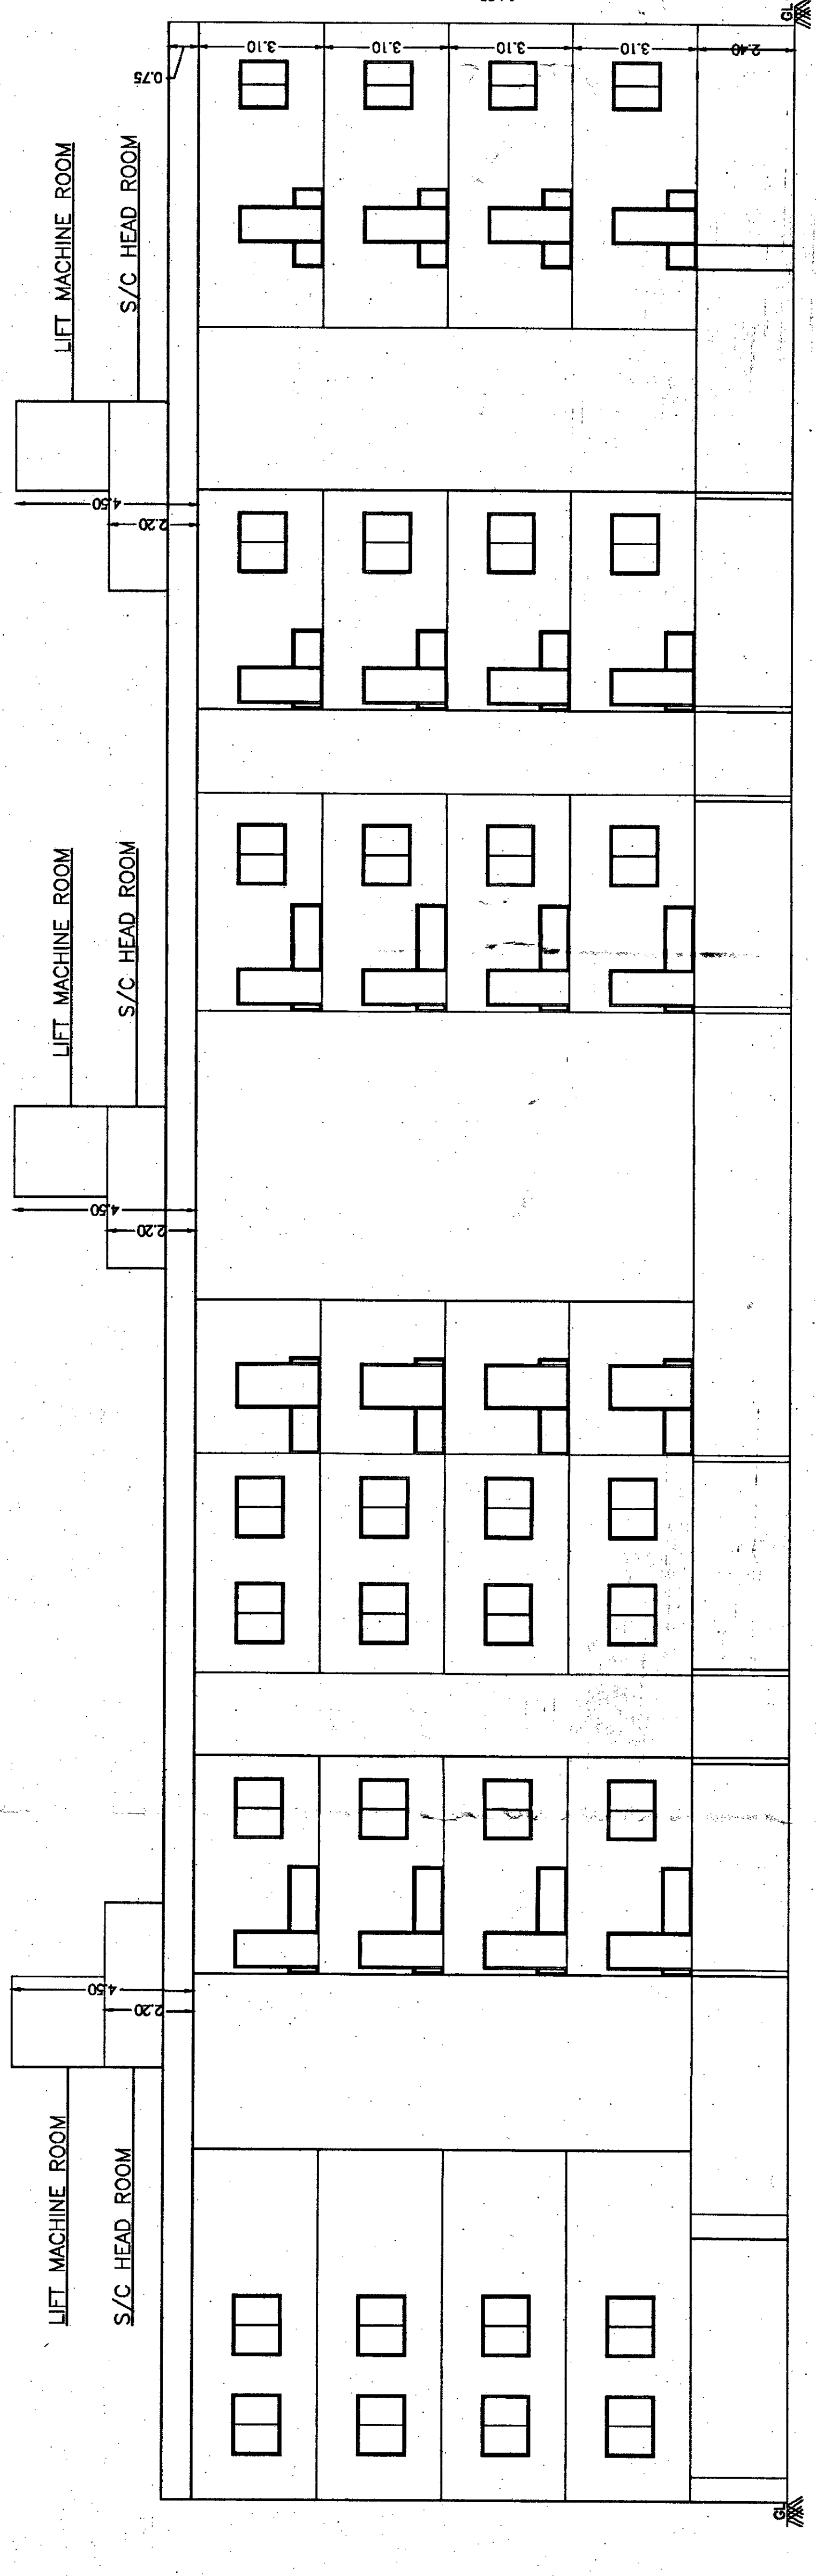


FRONT ELEVATION

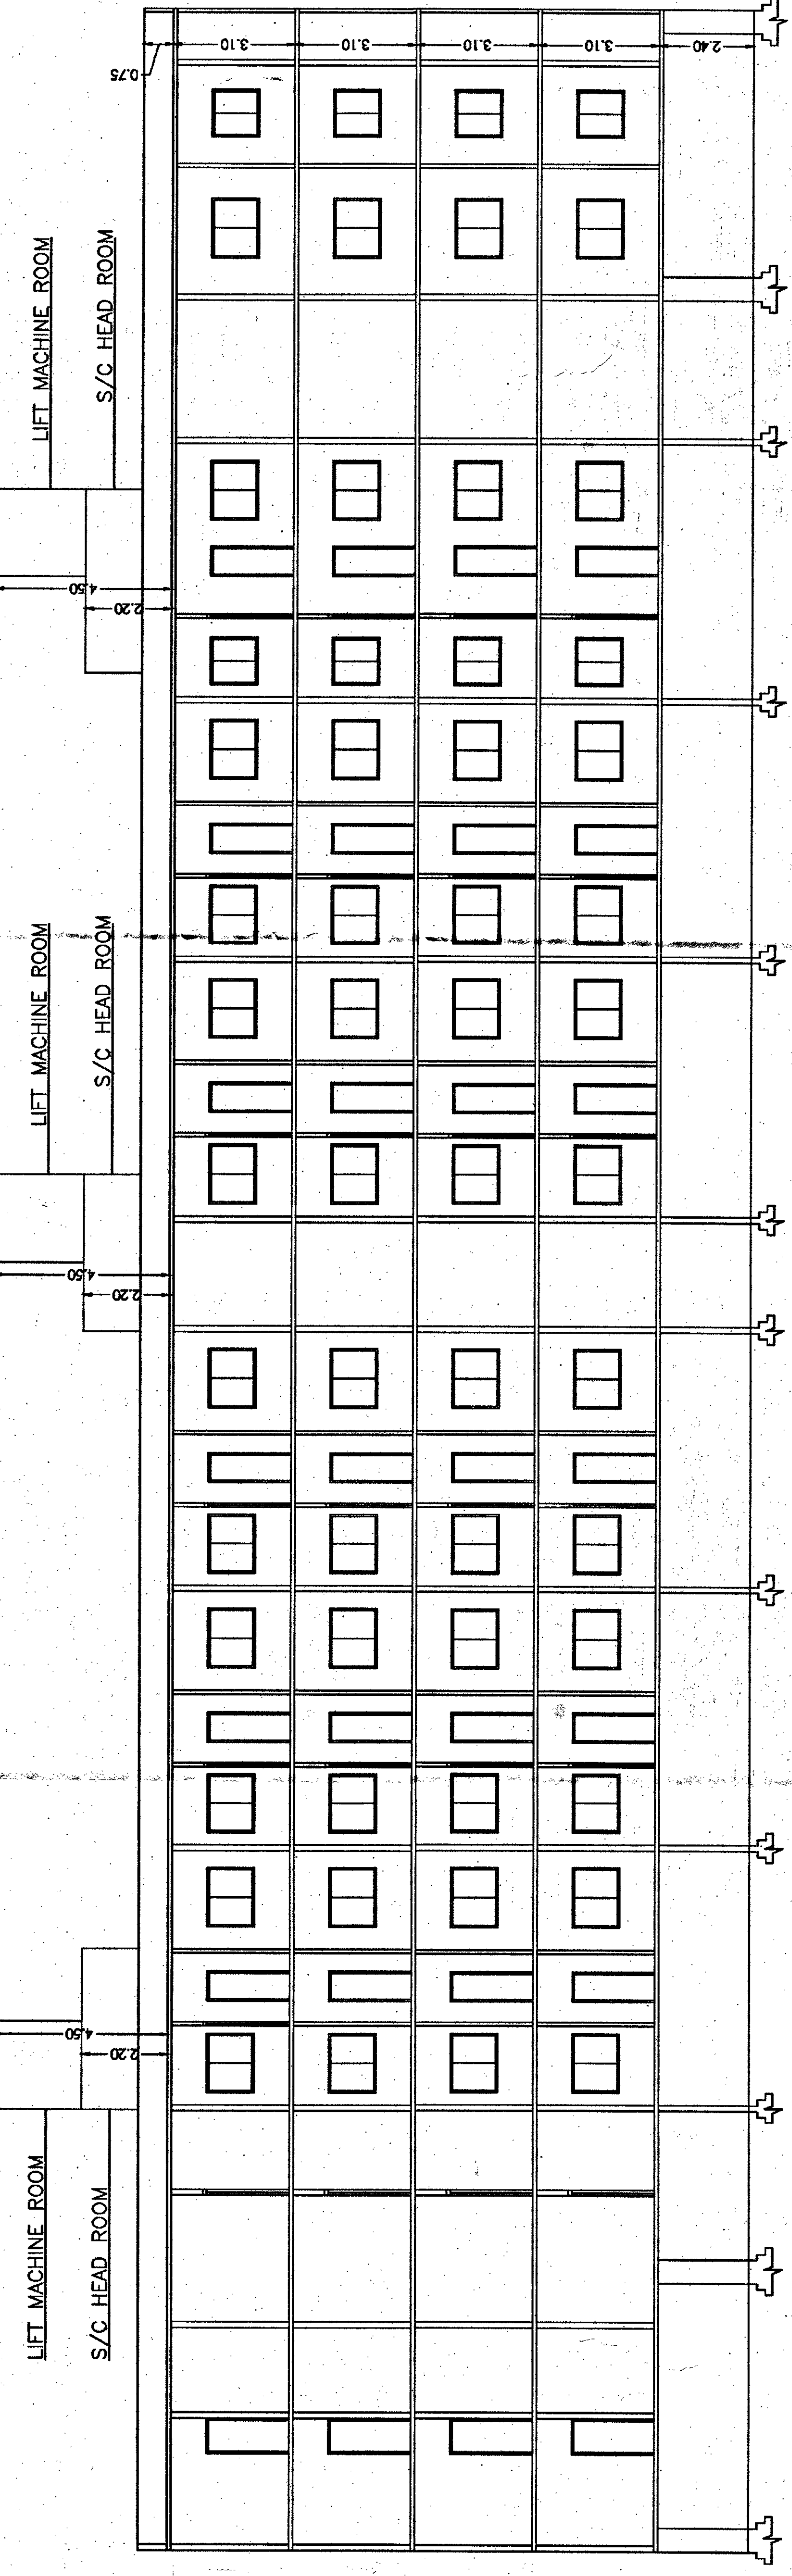

SECTION @ A-A

COLOR INDEX									
1	PROPOSED RESIDENTIAL APARTMENT BUILDING	10000.00	10000.00	10000000.00					

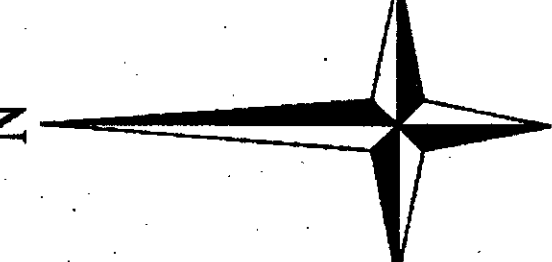

UNBIMBA Table for Block 'A' (RES A)									
Sl. No.	Particulars	Area (sq.m)	Volume (cu.m)	Weight (kg)	Remarks	Sl. No.	Particulars	Area (sq.m)	Volume (cu.m)
1	PROPOSED RESIDENTIAL APARTMENT BUILDING	10000.00	10000.00	10000000.00					

OWNER / CPA HOLDER'S SIGNATURE

OWNER'S ADDRESS WITH ID NUMBER & CONTACT NUMBER:
CHANDRA MOHAN SHARMA
CHANDRA MOHAN SHARMA
CHANDRA MOHAN SHARMA
CHANDRA MOHAN SHARMA
CHANDRA MOHAN SHARMA

ARCHITECT/ENGINEER SIGNATURE

ARCHITECT'S ADDRESS WITH ID NUMBER & CONTACT NUMBER:
CHANDRA MOHAN SHARMA
CHANDRA MOHAN SHARMA
CHANDRA MOHAN SHARMA
CHANDRA MOHAN SHARMA
CHANDRA MOHAN SHARMA