


PROJECT	SHEET NO.
PROPOSED BUILDING ON S.NO.221 C.T.S. NO.2105, PLOT NO. 28, AT YERWADA PUNE-41106	2/2
STAMP OF APPROVAL	


New Residential Dt. 4/7/2022
APPROVED SUBJECT TO CONDITION
APPROVED UNDER COMMENCEMENT
CERTIFICATE NO. CC/0882/22

BUILDING INSPECTOR
PUNE MUNICIPAL CORPORATION


DEPUTY ENGINEER
PUNE MUNICIPAL CORPORATION

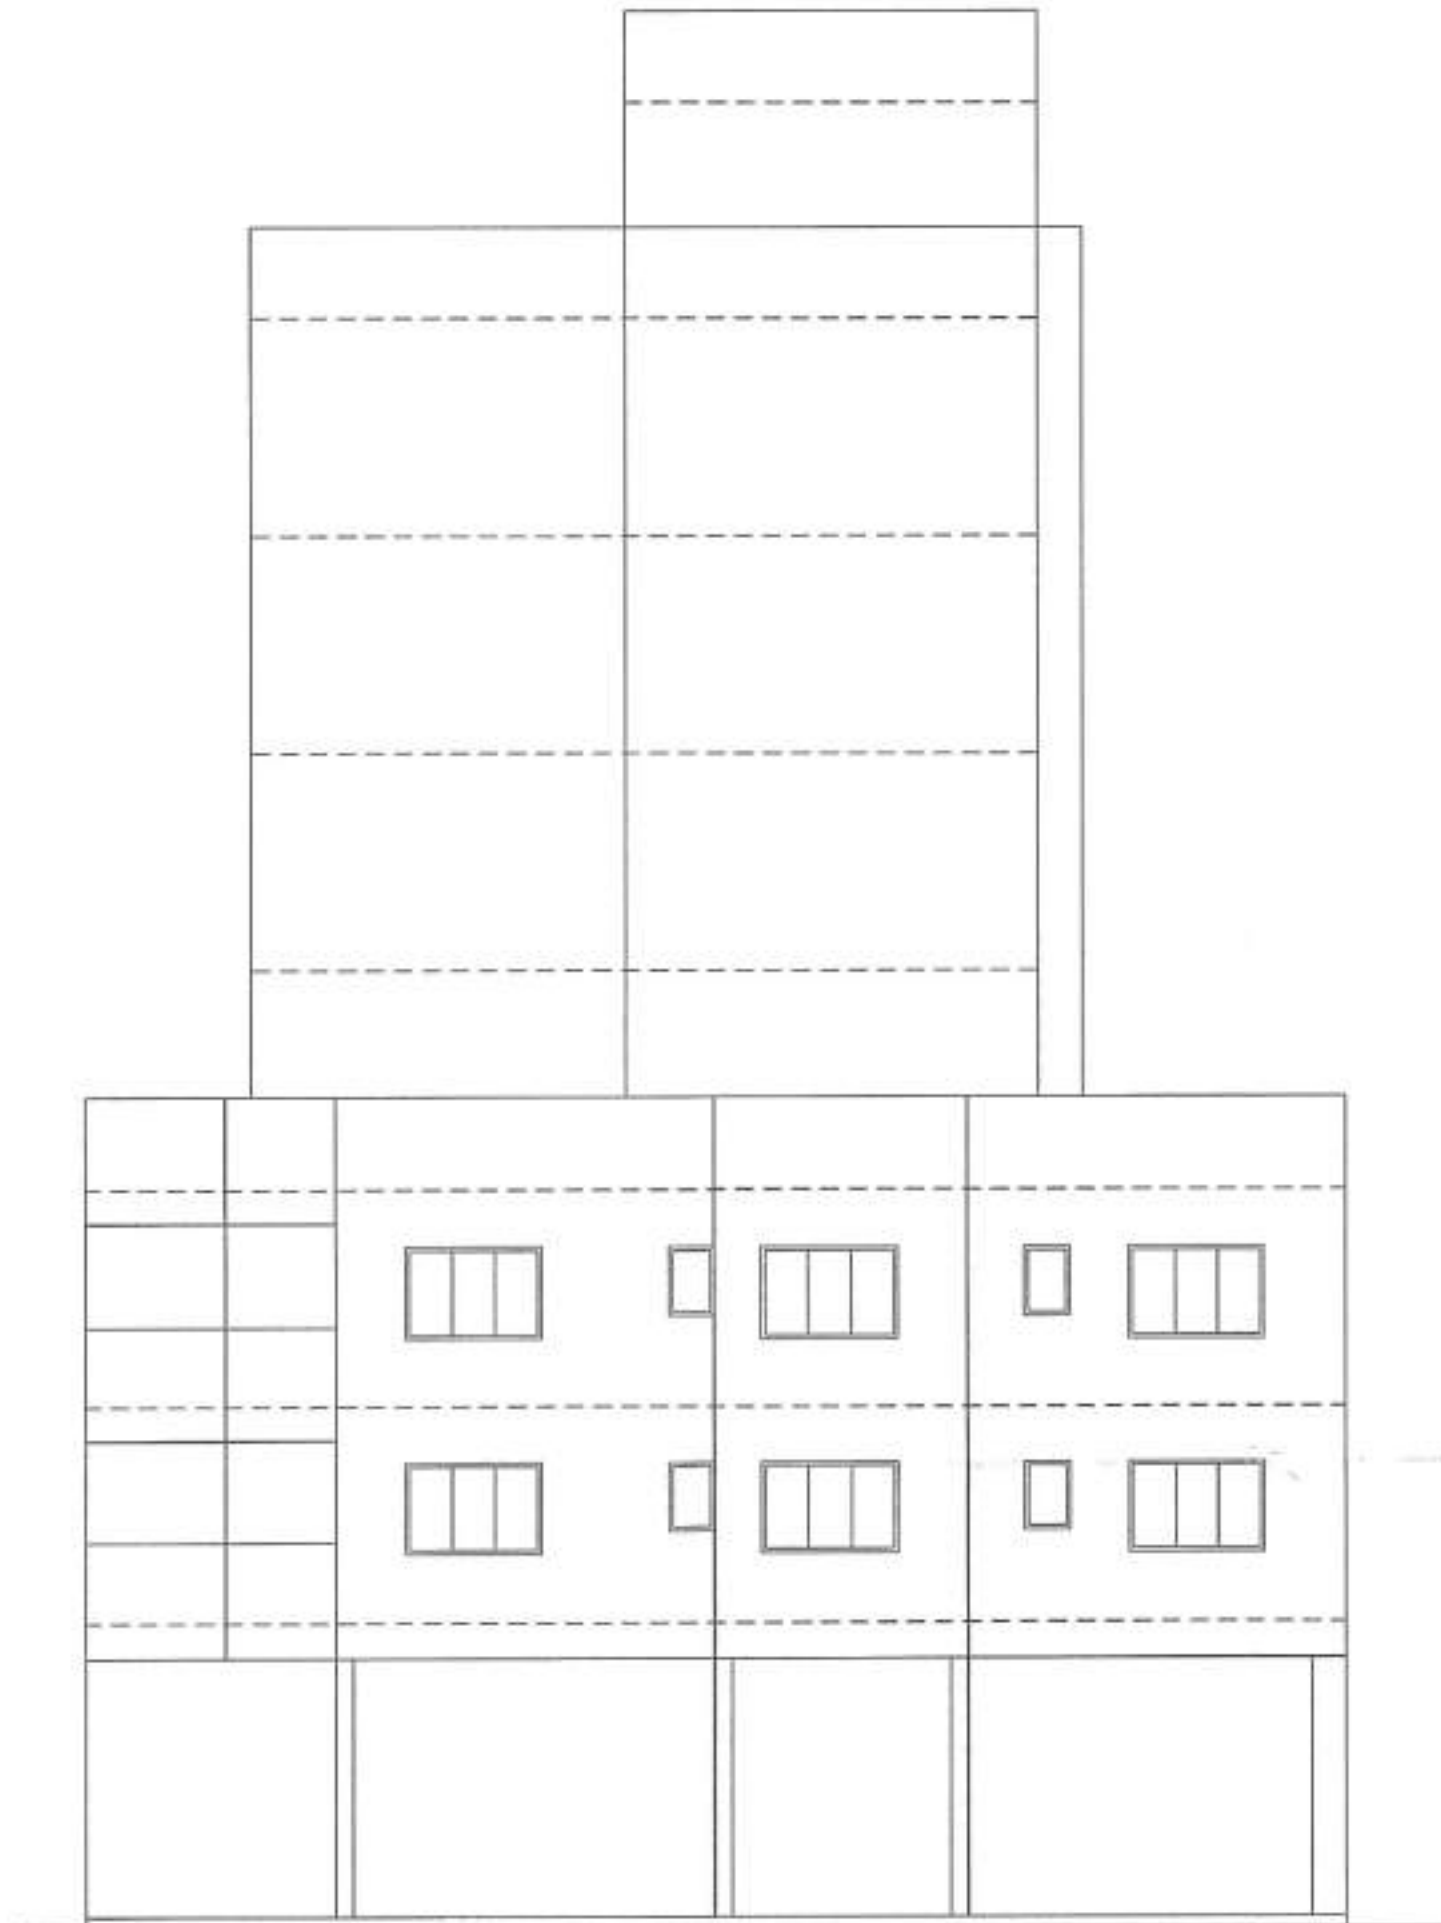


ELEVATION
SCALE: 1:100

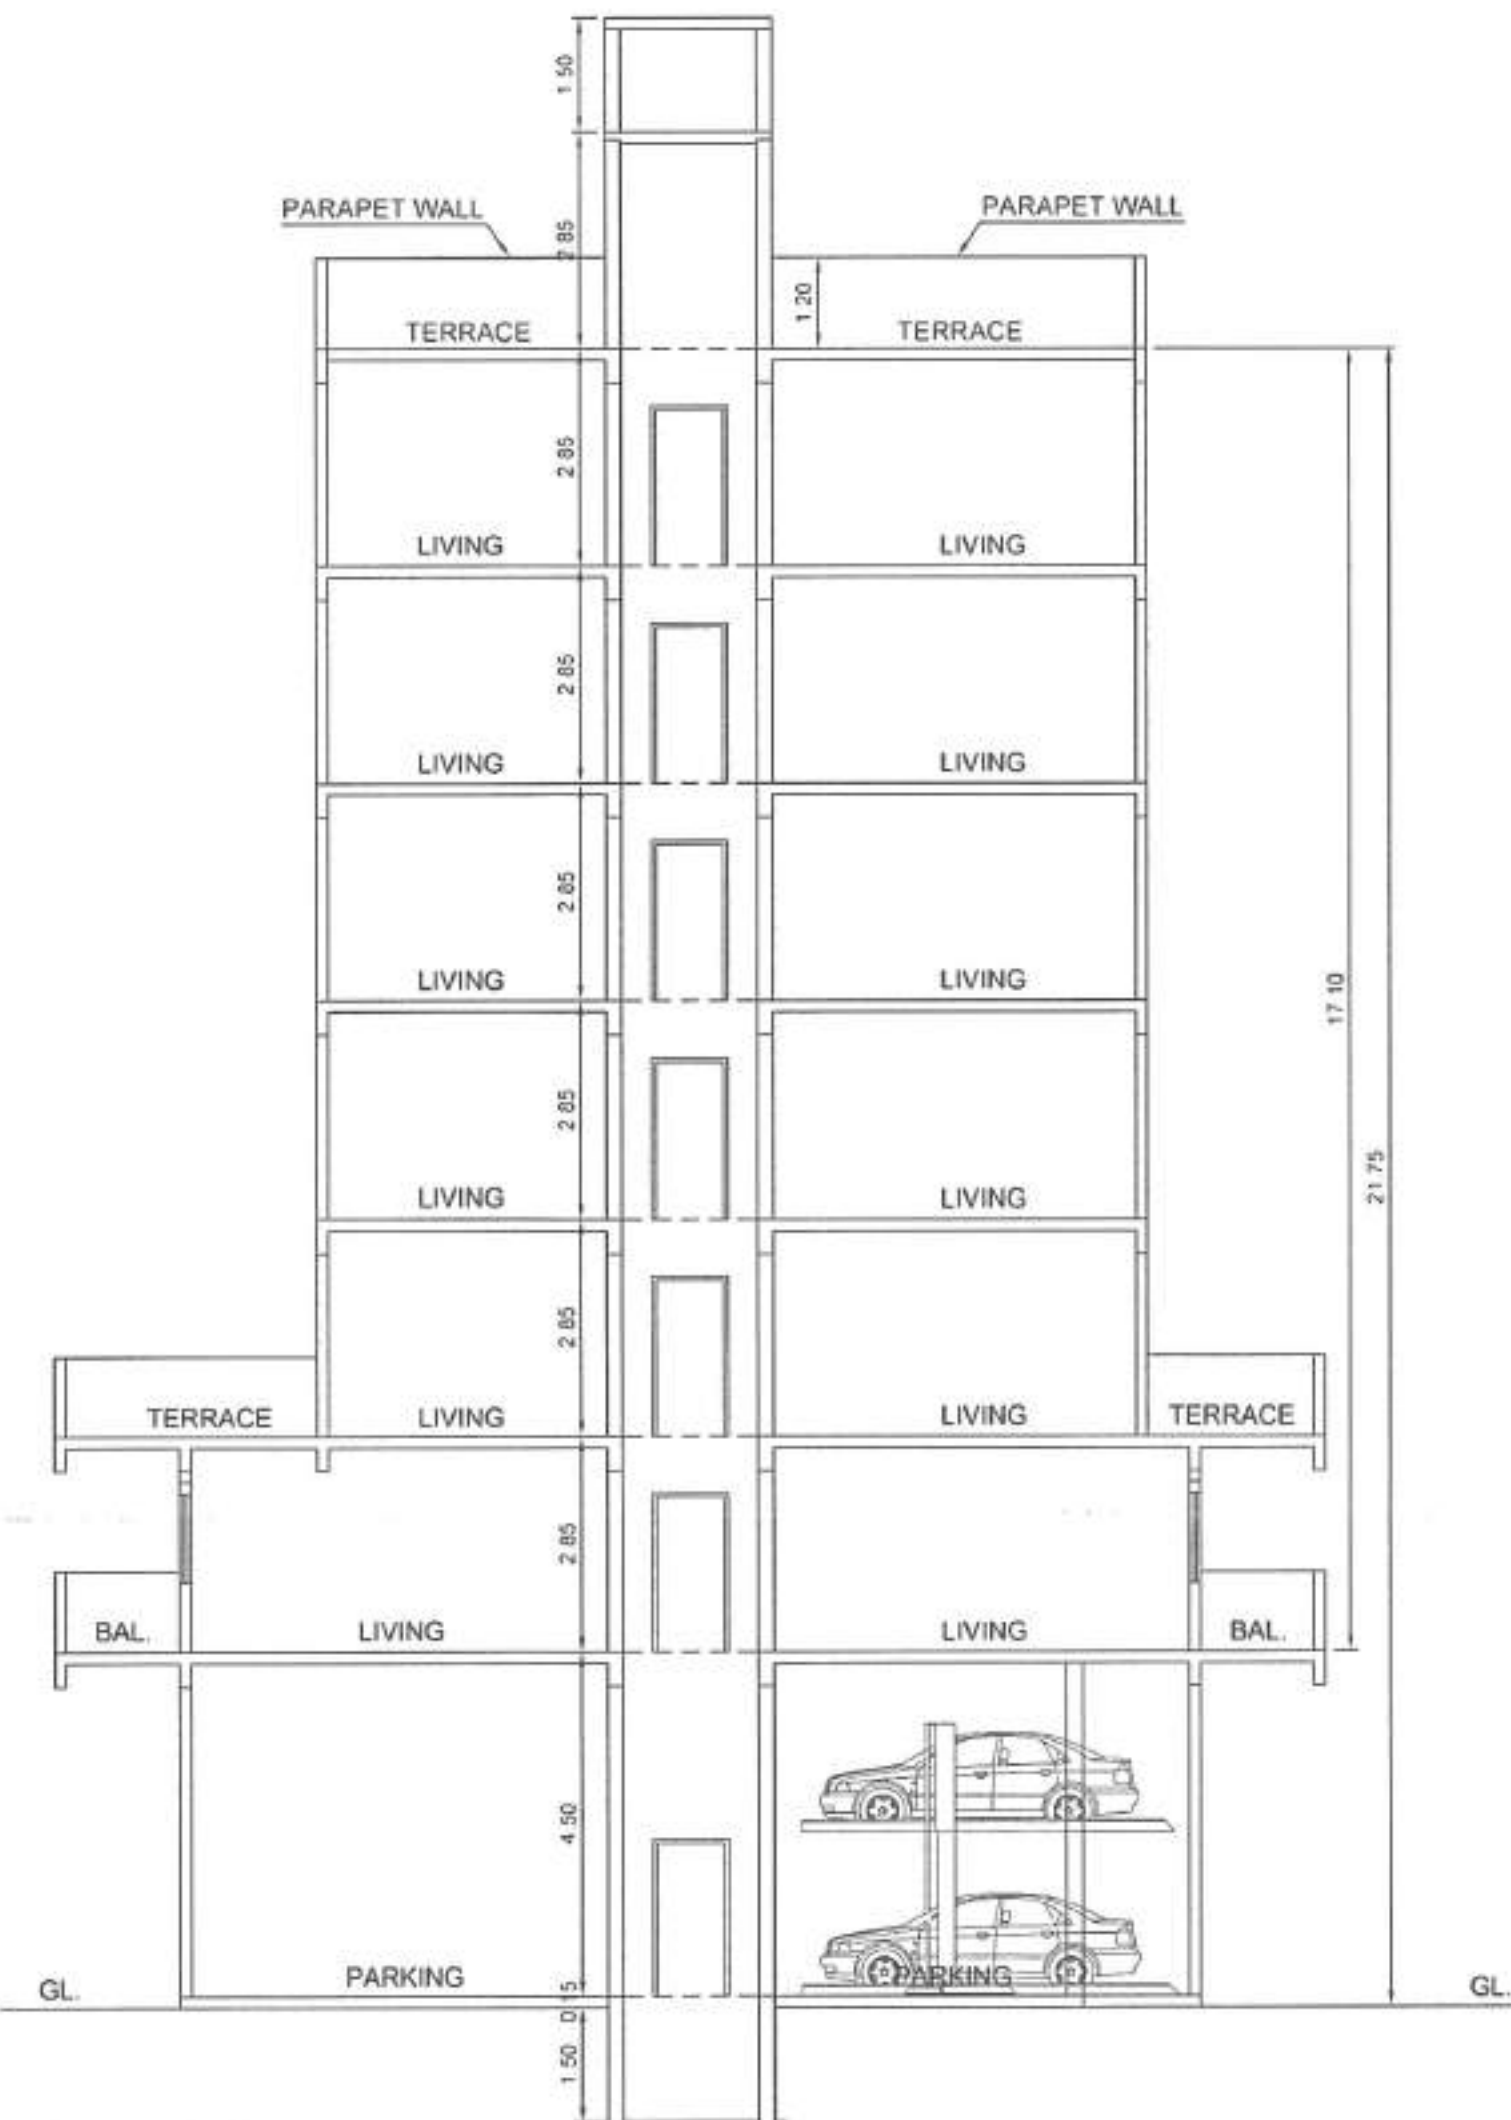


SECTION B-B
SCALE: 1:100

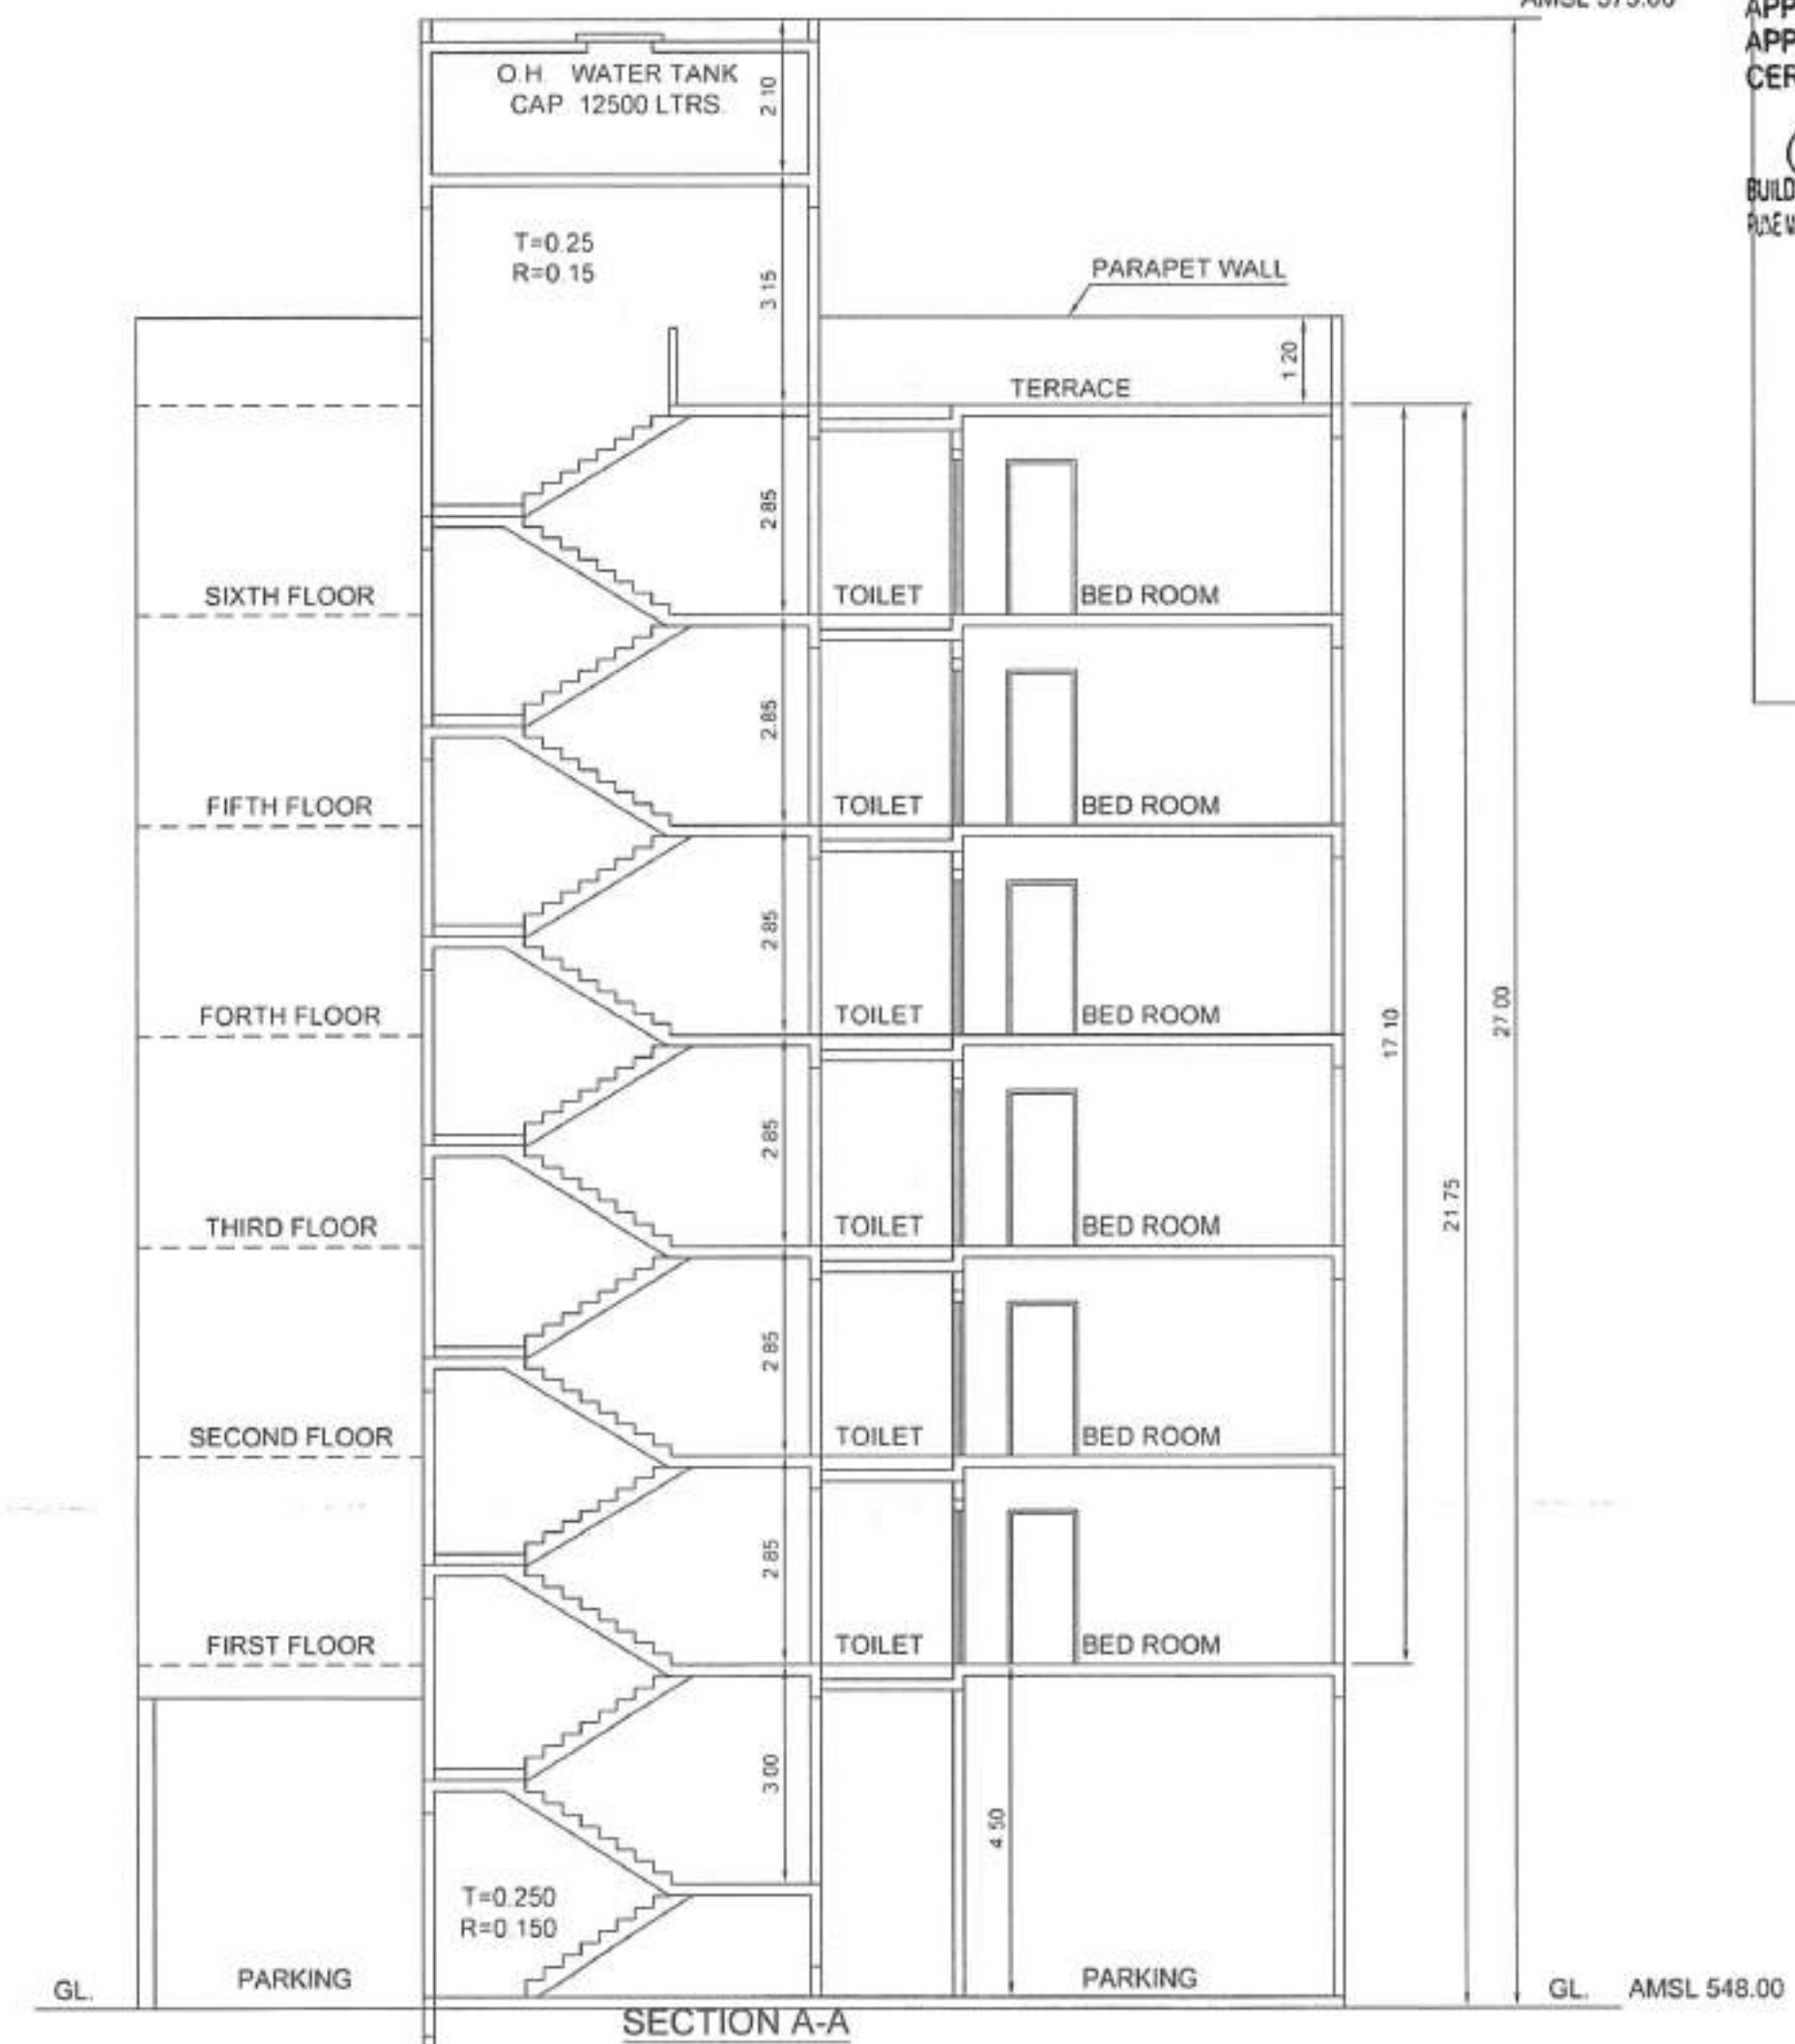

SECTION A-A
SCALE: 1:100

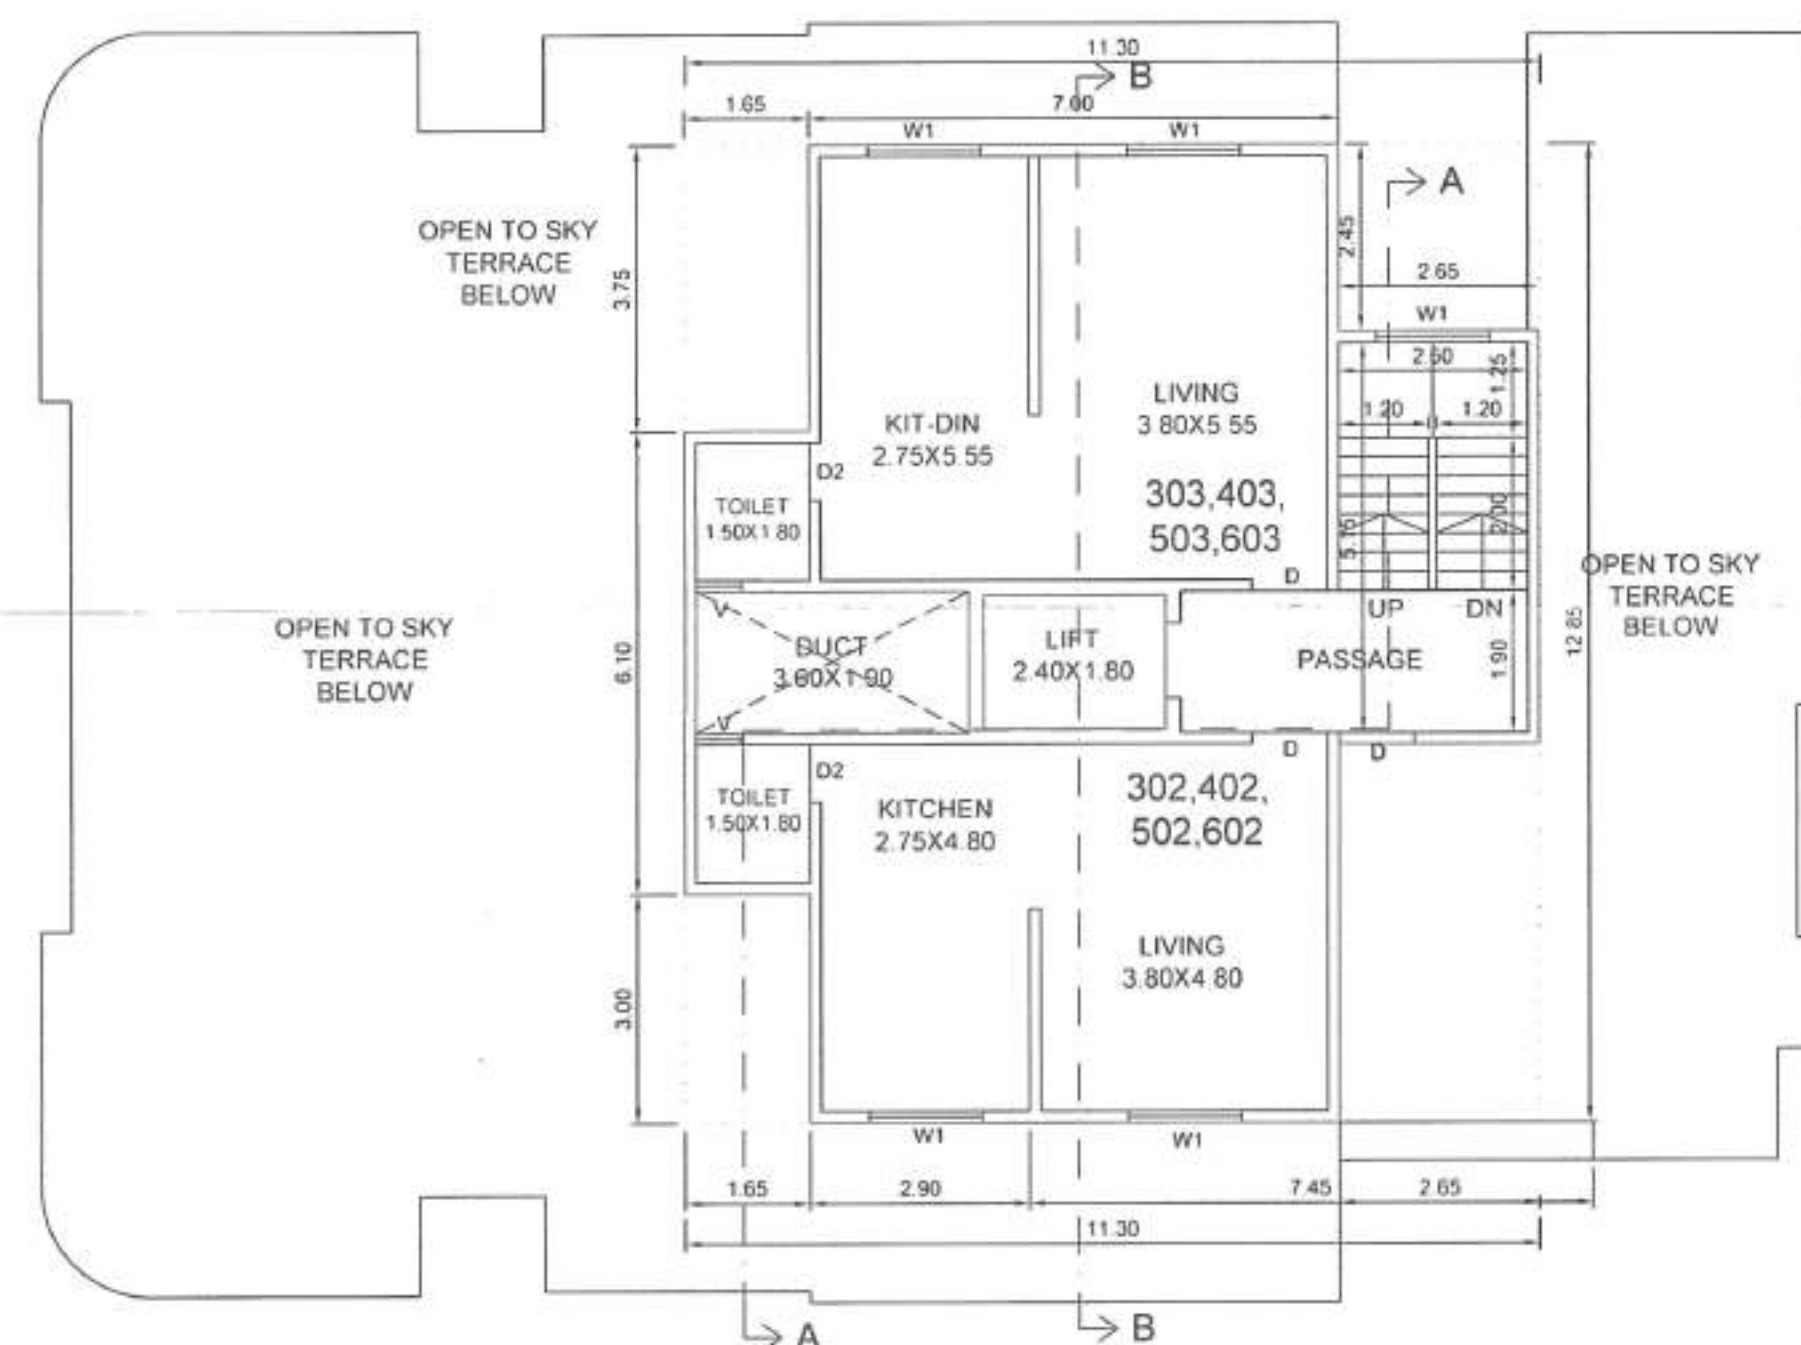

3RD TO 6TH FLOOR PLAN
SCALE: 1:100

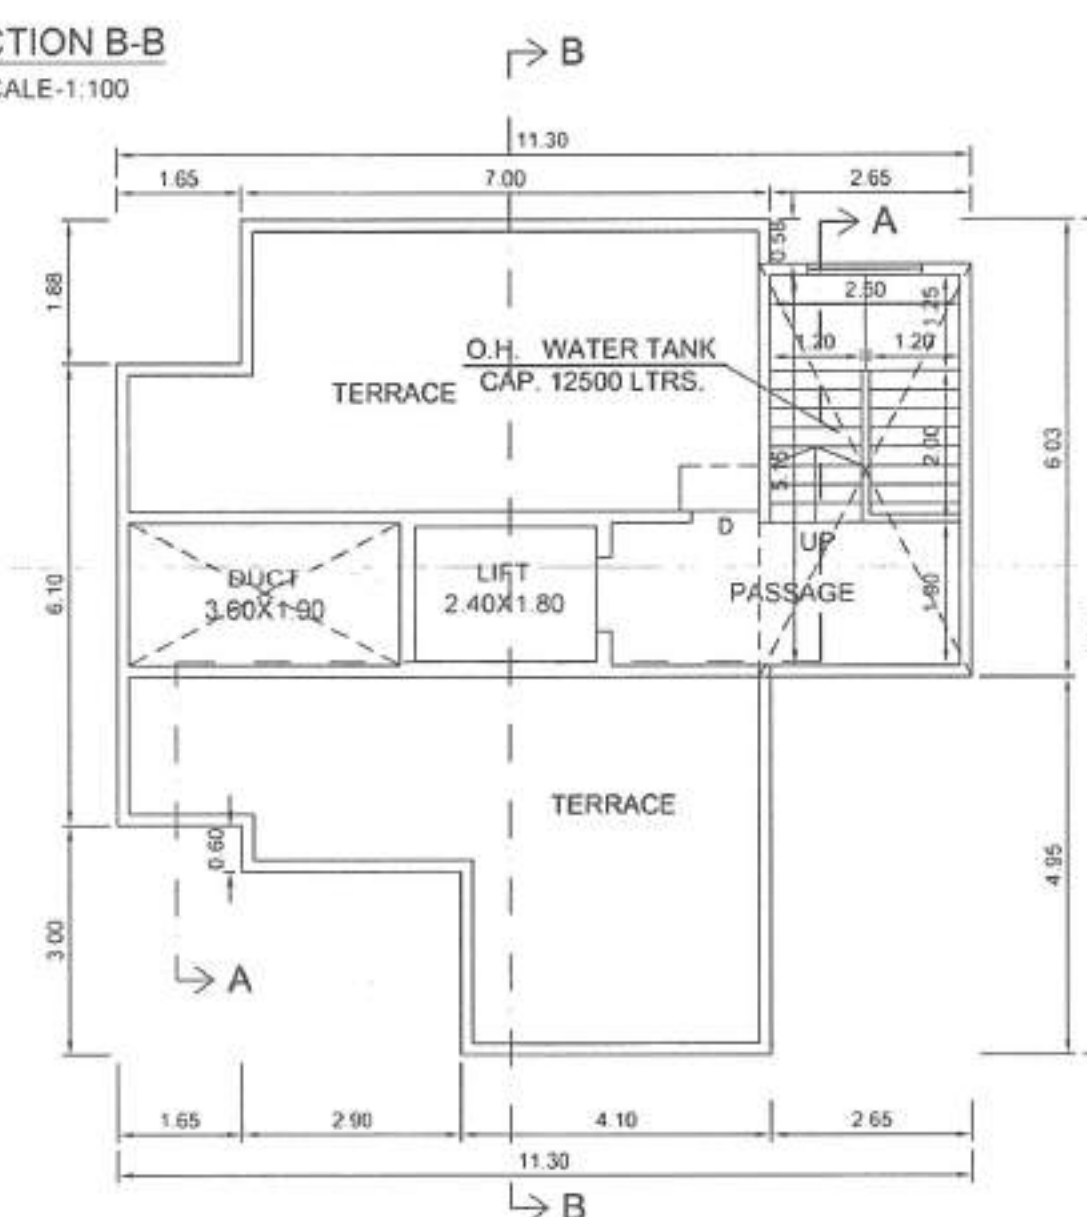

TERRACE FLOOR PLAN
SCALE: 1:100

OWNER'S DECLARATION

I/WE UNDERSIGNED HEREBY CONFIRM THAT I/WE WOULD ABIDE BY PLANS
APPROVED BY AUTHORITY / COLLECTOR. I/WE WOULD EXECUTE THE
STRUCTURE AS PER APPROVED PLANS. ALSO I/WE WOULD EXECUTE THE
WORK UNDER SUPERVISION OF PROPER TECHNICAL PERSON SO AS TO
ENSURE THE QUALITY AND SAFETY AT THE WORK SITE.
RECORDS.

Mulume
FOR CIVICON RESIDENCY

Niranjana
NIRANJAN A. JOG

NAME ADDRESS & SIGN OF ARCHITECT

NIRANJAN A. JOG
LICENSED ENGINEER LNO 829
5B, ATHARAV APARTMENT,
1153 SADASHIV PETH, PUNE 411030
TEL. NO. - 74476159

JOB NO.	DRAWING NO.	DATE	SCALE	DRAWN BY	CHECKED BY
		24/06/2022	1:100		