

FORM OF STATEMENT 3 (SR.NO.9(g))						
AREA DETAILS OF APARTMENT						
BLDG.NO.	FLOOR NO.	APARTMENT NO.	CARPET AREA OF APARTMENT	DRY BALCONY CARPET AREA ATTACHED TO APARTMENT	OPEN BALCONY CARPET AREA ATTACHED TO APARTMENT	AREA OF DOUBLE HEIGHT TERRACES ATTACHED TO FLAT.
(1)	(2)	(3)	(4)	(5)	(6)	(7)
TOWER - 1	Typical floor	101, 102, 201, 202, 301, 302, 401, 402, 501, 502, 601, 602, 701, 702, 801, 802, 901, 902, 1001, 1002, 1101, 1102, 1201, 1202, 1301, 1302, 1401, 1402, 1501, 1502, 1601, 1602, 1701, 1702, 1801, 1802, 1901, 1902, 2001, 2002, 2101, 2102, 2201, 2202, 2301, 2302	122.31	0.00	11.25	0.00
		103, 203, 303, 403, 503, 603, 703, 803, 903, 1003, 1103, 1203, 1303, 1403, 1503, 1603, 1703, 1803, 1903, 2003, 2103, 2203, 2303	161.98	0.00	14.53	0.00
		104, 204, 304, 404, 504, 604, 704, 804, 904, 1004, 1104, 1204, 1304, 1404, 1504, 1604, 1704, 1804, 1904, 2004, 2104, 2204, 2304	184.93	0.00	19.45	0.00
NOTE:- ABOVE STATEMENTS MAY VARY, WHEREVER REQUIRED						

DATE & STAMP OF APPROVAL

05/14

Tower - 1

23/11/2023

APPROVED SUBJECT TO CONDITION


APPROVED UNDER COMMENCEMENT

CERTIFICATE NO.: CC/2814/22

Building Inspector Deputy Engineer

BUILDING PERMISSION DEPT.

ZONE- P.M.C.

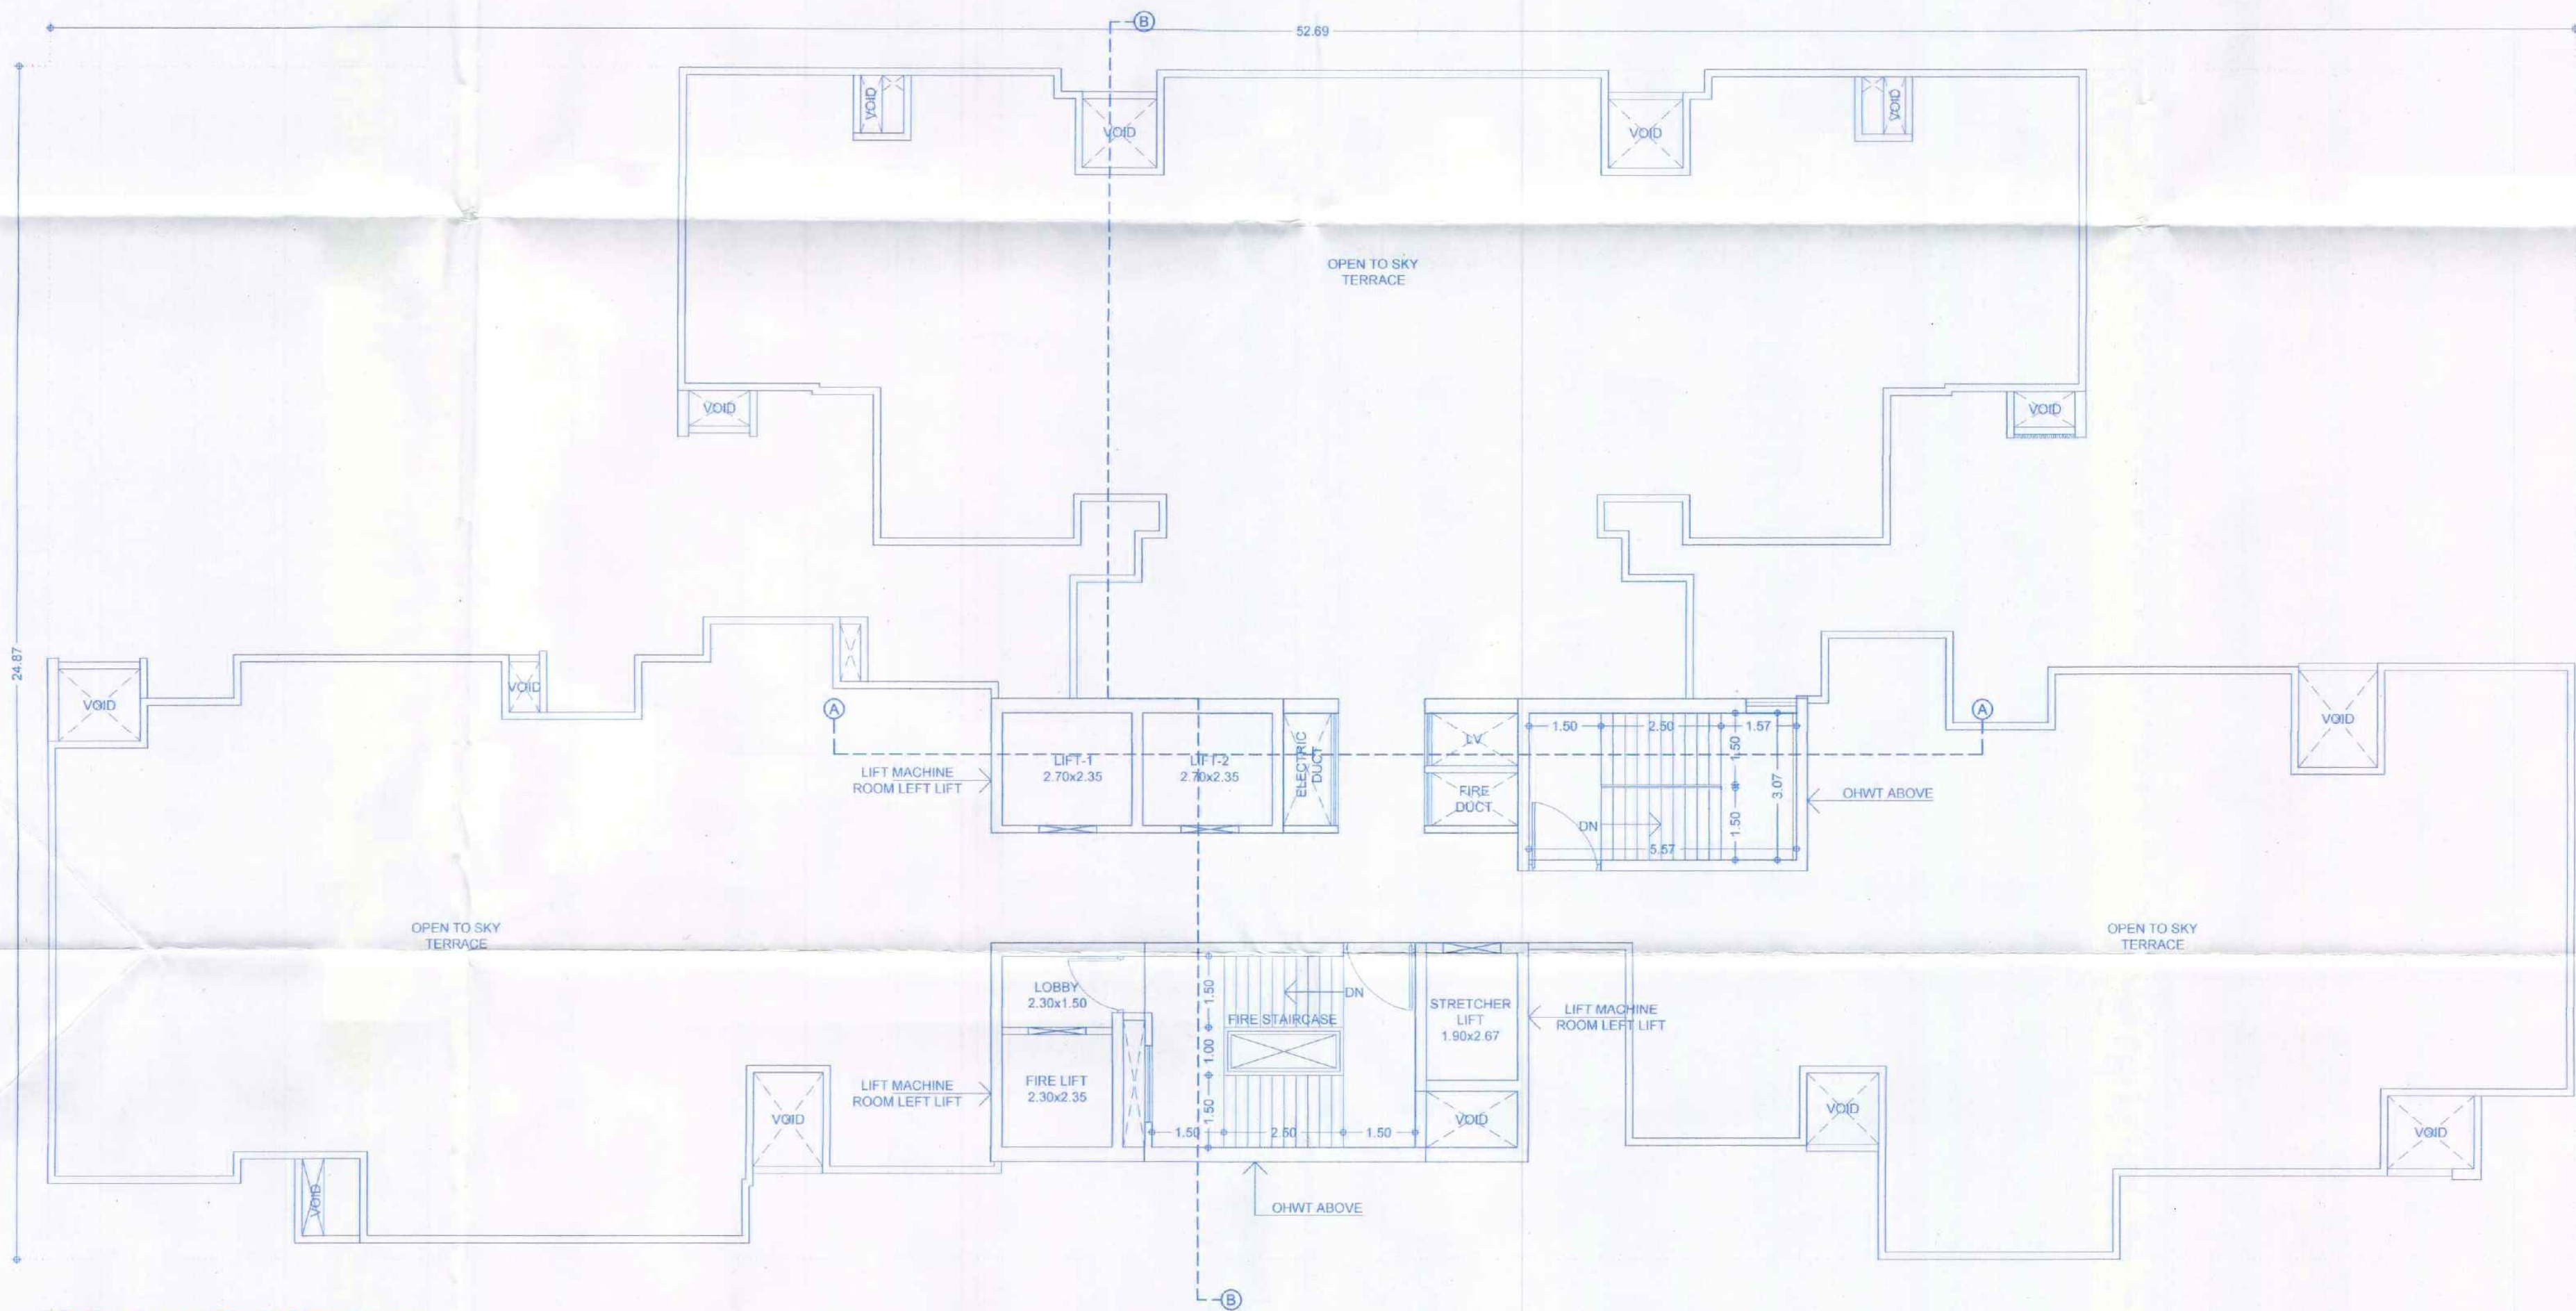

TERRACE FLOOR PLAN

F JOB TITLE / SITE ADDRESS
PROPOSED LAYOUT OF RESIDENTIAL
BUILDINGS ON S. NO. 137, H.No. 2, CTS NO. 2135,
OF VILLAGE, MAUJE - PASHAN, TAL- HAVELI, DIST. - PUNE.

G OWNER NAME AND SIGNATURE
Owner's Name: Automatic Electric Power Pvt. Ltd. Through,
Director Mr. Sharad Dattatray Bal. Owner's Sign: [Signature]

H ARCHITECT
Architect's Name: Vishwas Kulkarni - CA/1984/8465
Hrishikesh Kulkarni - CA/2002/29235 Architect's Sign: [Signature]

VK:a architecture
5th Floor, Nestgen Avenue, Sr. No. 103(p),
C.T.S. No. 2850, S.B. Road, Near ICC Trade
Tower, Sahakarwadi, Pune-411016.
P. +91 20 6626 8888
E. mail@vkarch.com
W. www.vkarch.com
Drawing Title: Floor Plans & Calculations
Drawn by: Prashant H. Checked by: Amit S.
Job No: 2080 Drawing No: 214
Date: 23/01/2023
Scale: 1:100 at A1-Paper Size
FOR P.M.C. SANCTION