




RIGHT SIDE ELEVATION
BLOCK-2

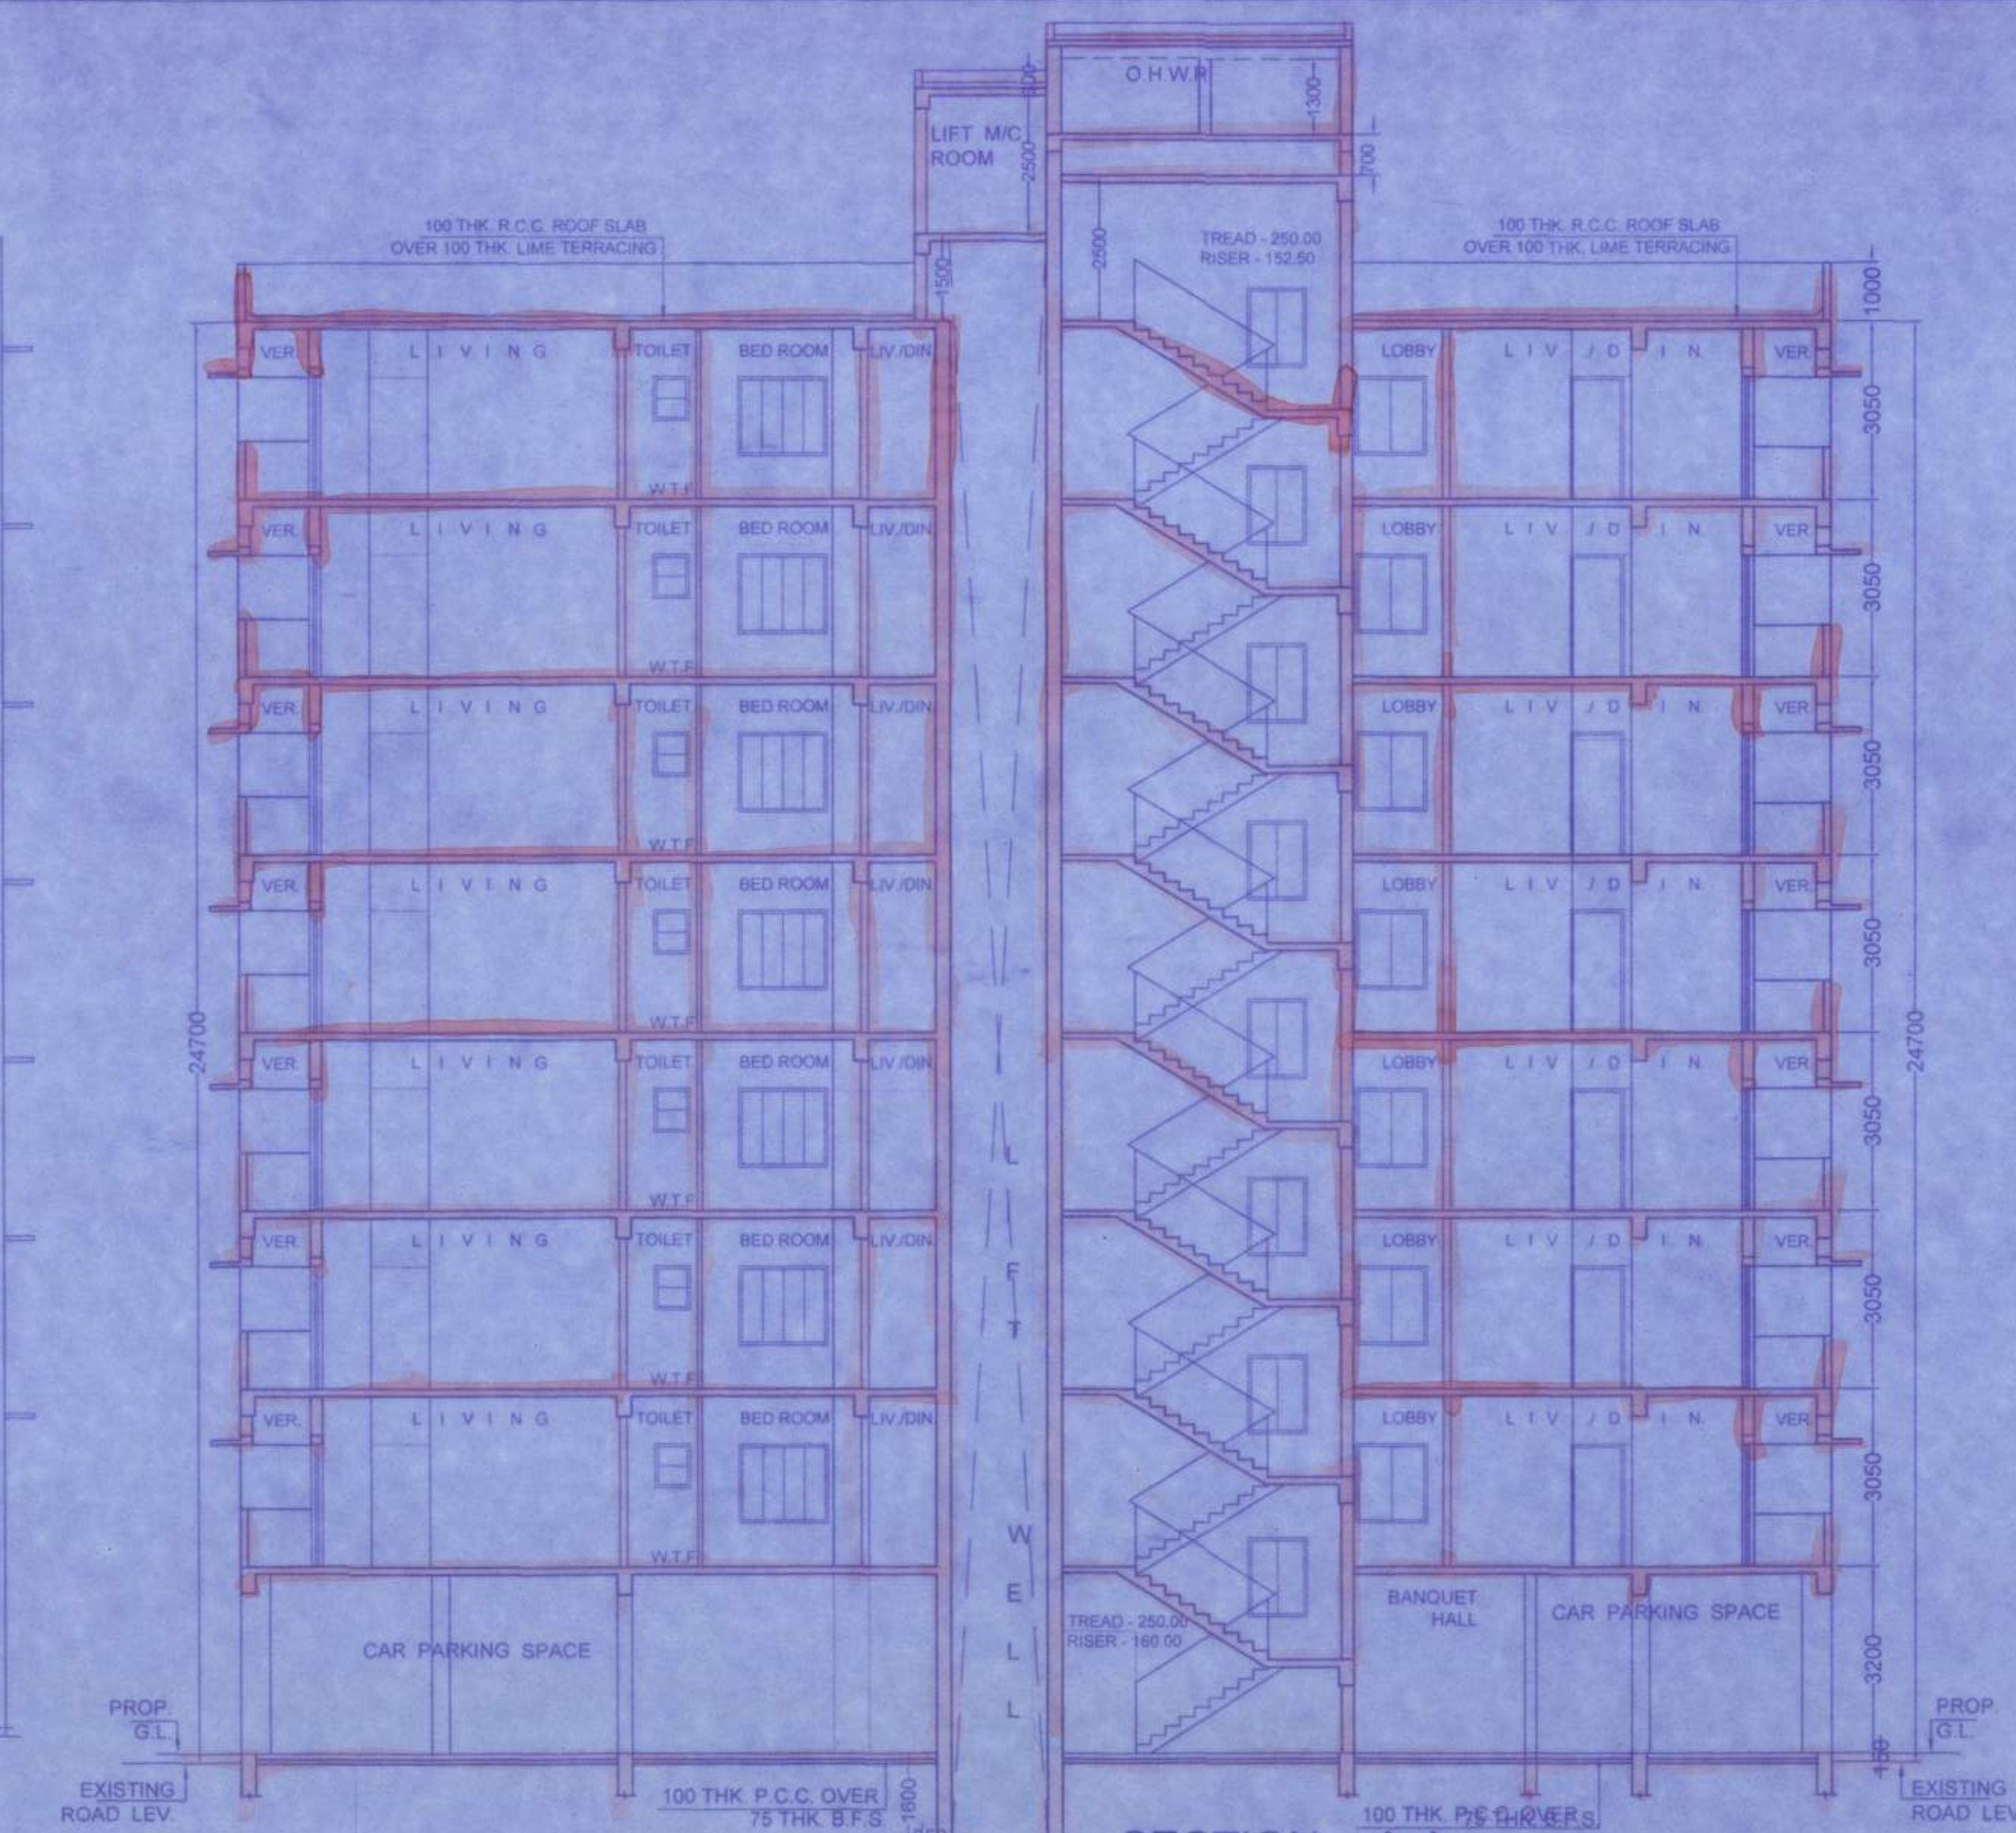

SECTION - A-A
BLOCK-2

NOTES

1. ALL DIMENSIONS ARE IN MM.
2. ALL EXTERNAL WALLS ARE 200 TH. AND INTERNAL WALLS ARE 125 TH. AND 100 TH. NOT STATED OTHERWISE.
3. SCALE - 1:100.
4. SAFE BEARING CAPACITY OF SOIL 7 MT/SQ.M. ASSUMED.
5. DEPTH OF SEPTIC TANK AND SEMI U.G. WATER RESERVOIR WILL NOT EXCEED THE DEPTH OF BUILDING FOUNDATION.
6. ALL SORTS OF PRECAUTIONARY MEASURE WILL BE TAKEN AT THE TIME OF CONSTRUCTION.

SPECIFICATIONS

1. 75 TH. 1ST CLASS BRICK SOLING IN FOUNDATION & FLOOR.
2. 150 TH. 1:3:6 CEMENT SAND & KHAD CEMENT CONCRETE IN FOUNDATION & FLOOR.
3. FOUNDATION BRICK WORK WILL BE 1ST CLASS BRICK WITH 1:5 CEMENT MORTAR.
4. 125 TH. & 75 TH. PARTITION BRICK WORK WILL BE 1:5 CEMENT MORTAR.
5. 200 TH. EXTERNAL WALLS WILL BE 1:6 CEMENT MORTAR.
6. 25 TH. D.P.C. WILL BE 1:2:4 WITH PROPER WATER PROOFING COMPOUND.
7. R.C.C. CONC. MIX WILL BE 1:2:4 CEMENT SAND & STONE CHIPS MATERIALS AND MIXING.
8. ROOF AND LIME TERRACING WILL BE 100 TH. WITH THEIR PROPER.
9. CEILING AND ALL R.C. PLASTER WILL BE 12mm TH. 1:4 CEMENT MORTAR.
10. 25 MM TH. I.P.S. FLOORING.
11. GRADE OF CONCRETE: M-20.
12. ALL BUILDING MATERIALS WILL BE AS PER I.S. CODE & C.B.C. 1984.

DOOR & WINDOW SCHEDULE

MARK.	SIZE	MARK.	SIZE
W1	1500X1350	FCD	1200X2100
		F/D	2100X2100
W2	1200X1350	D1	1050 X 2100
W3	900X1050	D2	900 X 2100
W4	600X750	D3	800X2100
		D4	750X2100

DECLARATION OF E.B.A.

I/WE DO HEREBY CERTIFY THAT PLANS, ELEVATIONS AND SECTIONS AND OTHER STRUCTURAL DETAILS OF THE PROPOSED BUILDING OR HOLDING NUMBER 190 SCHOOL ROAD WARD NO. 26, UNDER THE JURISDICTION OF RAIPUR SONARPUR MUNICIPALITY HAVE BEEN PREPARED IN CONFORMITY WITH ALL RELEVANT PROVISIONS UNDER THE WEST BENGAL MUNICIPAL BUILDING RULES 2007. THIS ALSO TO CERTIFY THAT RELEVANT NO OBJECTION CERTIFICATES FROM THE RESPECTIVE AUTHORITIES SUCH AS FIRE AND EMERGENCY SERVICE DEPARTMENT, AIRPORT AUTHORITY, POLLUTION CONTROL BOARD, TELECOMMUNICATION DEPARTMENT ETC. AS APPLICABLE IN THIS REGARD, ARE ALSO ENCLOSED WITH THE APPLICATION FOR SEEKING APPROVAL OF THE PLAN TO CONSTRUCT/RECONSTRUCT/ADDITION TO ALTERATION OF THE BUILDING ON THE SAID HOLDING.

For M/s. SANAYALSON ASSOCIATES CONSULTANT PVT. LTD.
SARBANI MAJUMDER
COA. REG. NO. 52/15458
E.B.A. NO. - 055
UNDER RAIPUR - SONARPUR MUNICIPALITY
SIGNATURE OF E.B.A.

STRUCTURAL CERTIFICATE

I/WE DO HEREBY CERTIFY THAT THE FOUNDATION AND SUPER STRUCTURE OF THE BUILDING PROPOSED FOR CONSTRUCTION AT HOLDING NO. 190, SCHOOL ROAD, WARD NO. 26, UNDER THE JURISDICTION OF RAIPUR SONARPUR HAVE BEEN PERSONALLY INSPECTED AND SO DESIGN BY ME/US WILL MAKE SUCH FOUNDATION AND SUPERSTRUCTURE SAFE IN ALL RESPECT INCLUDING THE CONSIDERATION OF BEARING CAPACITY AND SETTLEMENT OF SOIL AND OTHER CONDITIONS, IF ANY, CONFIRMING TO ALL STIPULATIONS OF ALL RELEVANT IS CODE OF PRACTICE AND NATIONAL BUILDING CODE.

For M/s. SANAYALSON ASSOCIATES CONSULTANT PVT. LTD.
DIPANKAR BHOWMIK
B.E., M.I.E., F.I.V.
ENLISTMENT NO. 036/11/10/01/15/2014/15
RAIPUR - SONARPUR MUNICIPALITY
SIGNATURE OF STRUCTURAL ENGINEER

I/WE DO HEREBY CERTIFY THAT THE FOUNDATION AND SUPER STRUCTURE OF THE BUILDING PROPOSED FOR CONSTRUCTION AT HOLDING NO. 190, SCHOOL ROAD, WARD NO. 26, UNDER THE JURISDICTION OF RAIPUR SONARPUR HAVE BEEN PERSONALLY INSPECTED AND SO DESIGN BY ME/US WILL MAKE SUCH FOUNDATION AND SUPERSTRUCTURE SAFE IN ALL RESPECT INCLUDING THE CONSIDERATION OF BEARING CAPACITY AND SETTLEMENT OF SOIL AND OTHER CONDITIONS, IF ANY, CONFIRMING TO ALL STIPULATIONS OF ALL RELEVANT IS CODE OF PRACTICE AND NATIONAL BUILDING CODE.

ALOK ROY
Enlisted Geotechnical Engineer
Raipur-Sonarpur Municipality
No. - 008/ O.T. Eng. Class-I
SIGNATURE OF GEOTECHNICAL ENGINEER

I/WE DO HEREBY CERTIFY THAT THE BUILDING SITE PROPOSED FOR CONSTRUCTION AT HOLDING NO. 190, SCHOOL ROAD, WARD NO. 26, UNDER THE JURISDICTION OF RAIPUR SONARPUR MUNICIPALITY HAS BEEN VISITED BY ME/US AND ALL THE DESIGNS, DRAWINGS (SPECIFY THE DRAWING NUMBER SEPARATELY), SOIL TEST REPORT AND LOAD TEST RESULTS FOR FOUNDATION AND SUPERSTRUCTURE HAVE BEEN DULY REVIEWED CONFORMING TO STIPULATIONS OF ALL LATEST RELEVANT IS CODE OF PRACTICE AND NATIONAL BUILDING CODE AND IT IS FOUND THAT EVERYTHING IS COMPLETELY IN ORDER AND THE PROPOSED FOUNDATION AND SUPER STRUCTURE ARE SAFE IN ALL RESPECT.

SIGNATURE OF STRUCTURAL REVIEWER

Manish Todi
Shalini Todi
Anirudh Todi
Sanjay Todi
Vineeta Todi
Shivangi Todi
Todi Niketan Pvt. Ltd.
Everyman Nirman Pvt. Ltd.
Constituted Attorney

SIGNATURE OF OWNER

PROJECT
PROPOSED G+VII (2 NOS. BLOCK) STORIED RESIDENTIAL BUILDING AT HOLDING NO. 190, SCHOOL ROAD, MOUZA - JAGADDAL, J.L. NO. 71, WARD NO. 26, R.S. KHATIAN-1090,1059. L.R. KHATIAN- 4382-4389. R.S. DAG -3012,3076. L.R. DAG NO -3029,3102. P.S. - SONARPUR UNDER RAPUR SONARPUR MUNICIPALITY, HARINAVI, DIST. - 24, PARGANAS (SOUTH).

NAME OF OWNER : MANISH TODY AND OTHERS
DRAWN : SUPARNA SCALE : 1:100
DESIGNED : DATE : 09.03.2021
CHECKED : SUPARNA
APPROVED :

Sanyalson Associates
Consultant Pvt. Ltd.
CONSULTANT PLANNER & STRUCTURAL ENGINEERS
P-157 KANUNGO PARK KOLKATA-84


BLOCK - 2 DWG NO. 03/04

Checked by
(AVDIT GHARAI)
Sub-Assistant Engineer
RAIPUR SONARPUR MUNICIPALITY


APPROVAL OF S.A.E
OFFICE USE ONLY

Checked by
(RAIPUR SONARPUR MUNICIPALITY)
Local Area Engineer-in-Charge
RAIPUR SONARPUR MUNICIPALITY


APPROVED
Plan No. 252/03/2021 Date 25/10/2021
Valid Upto 23/04/2024
Malay Kumar P. J.
Assistant Engineer
In Charge, P.W.D.
Dr. Palab Das
Chairperson
Board of Administrators
RAIPUR SONARPUR MUNICIPALITY

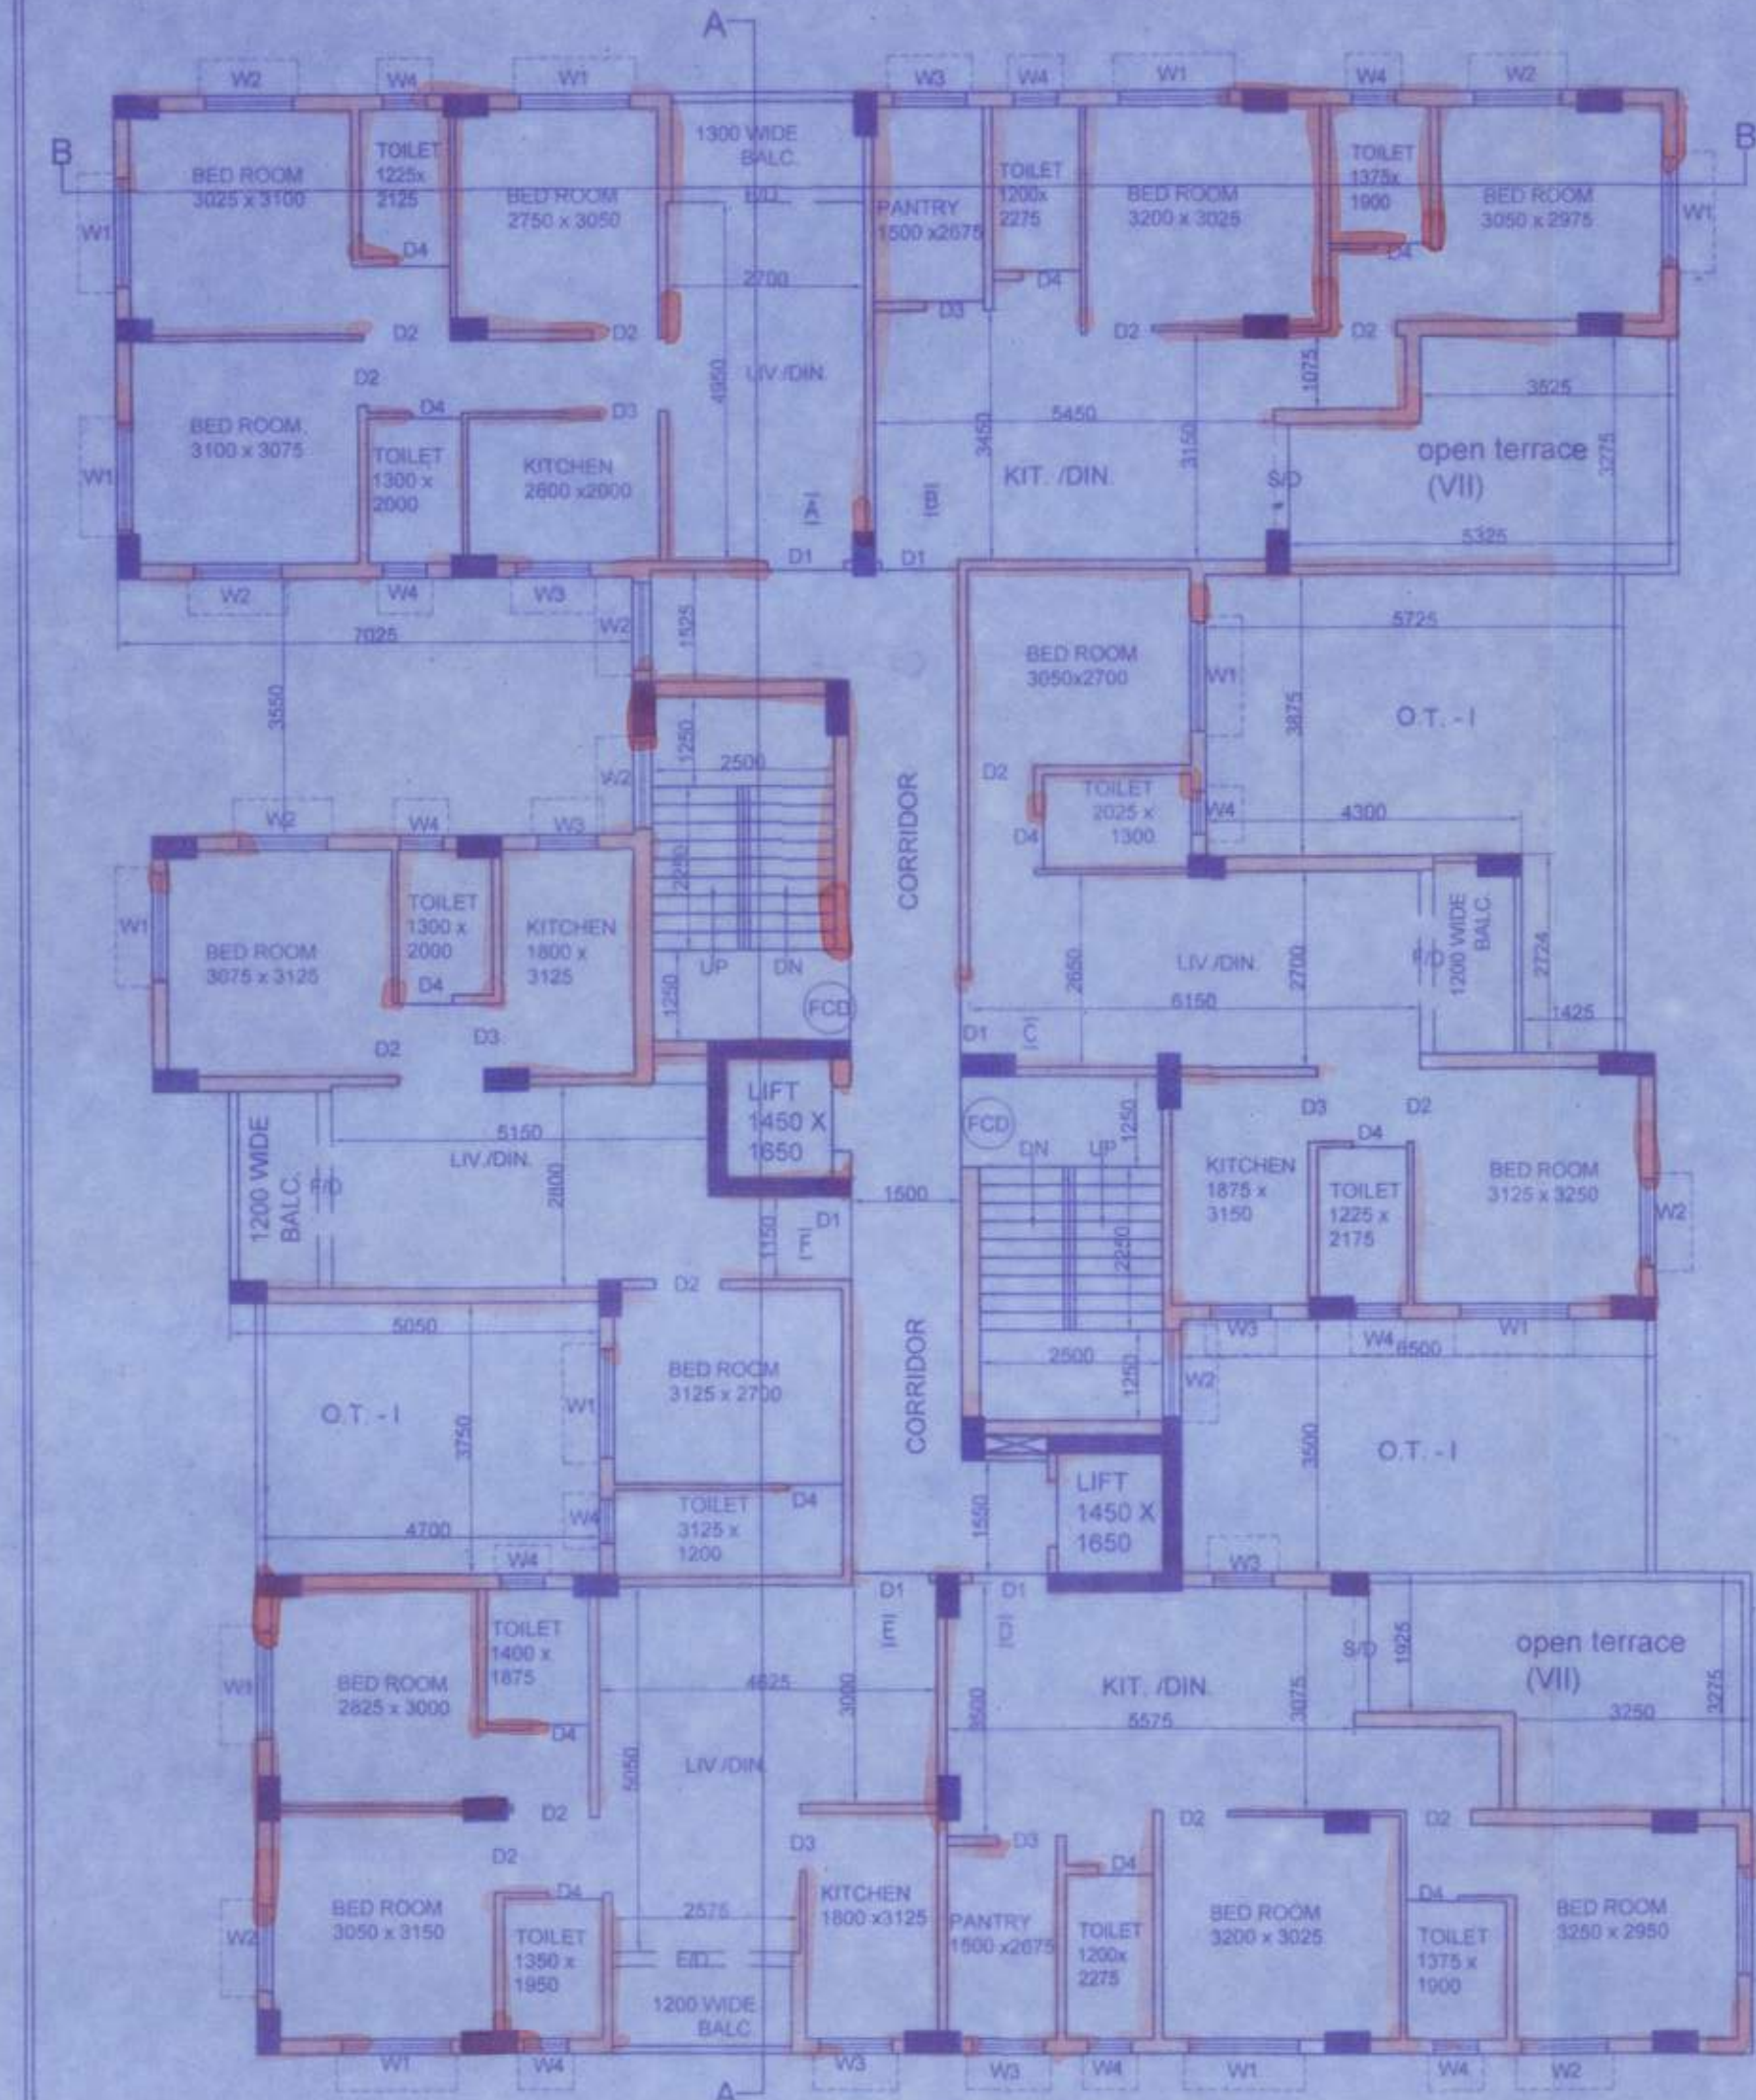


7TH FLOOR PLAN
BLOCK-2

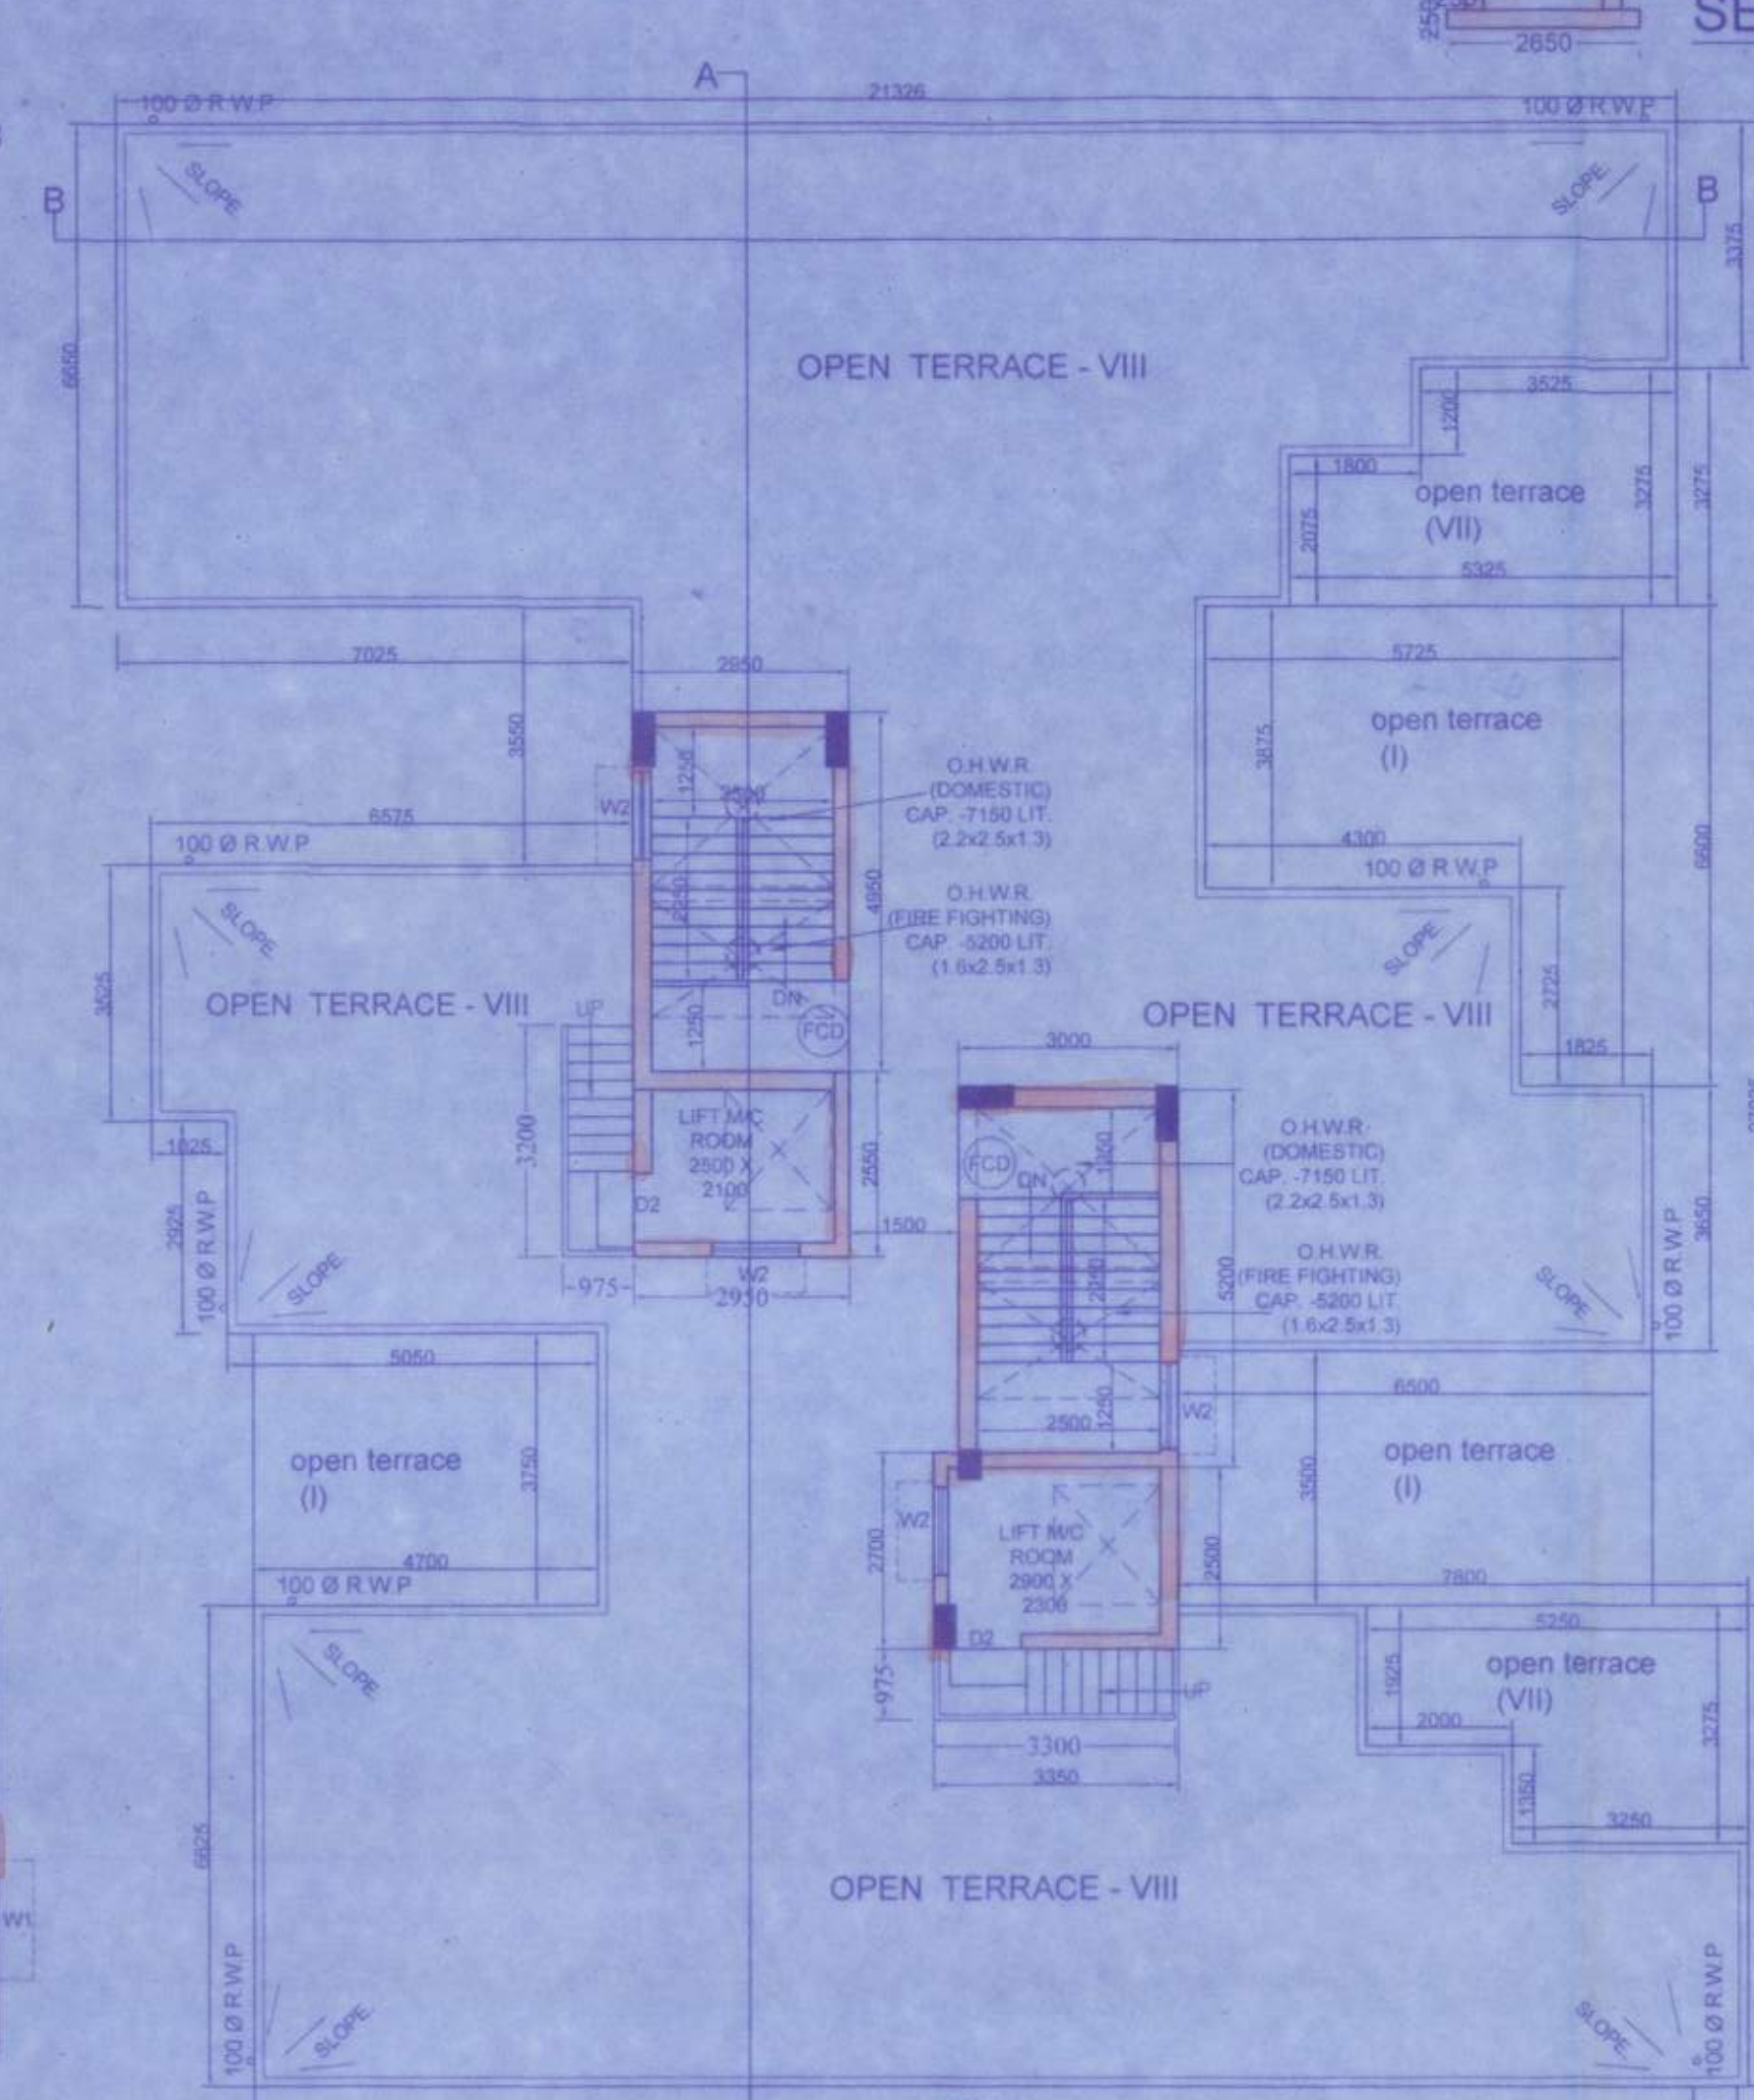


ROOF PLAN
BLOCK-2

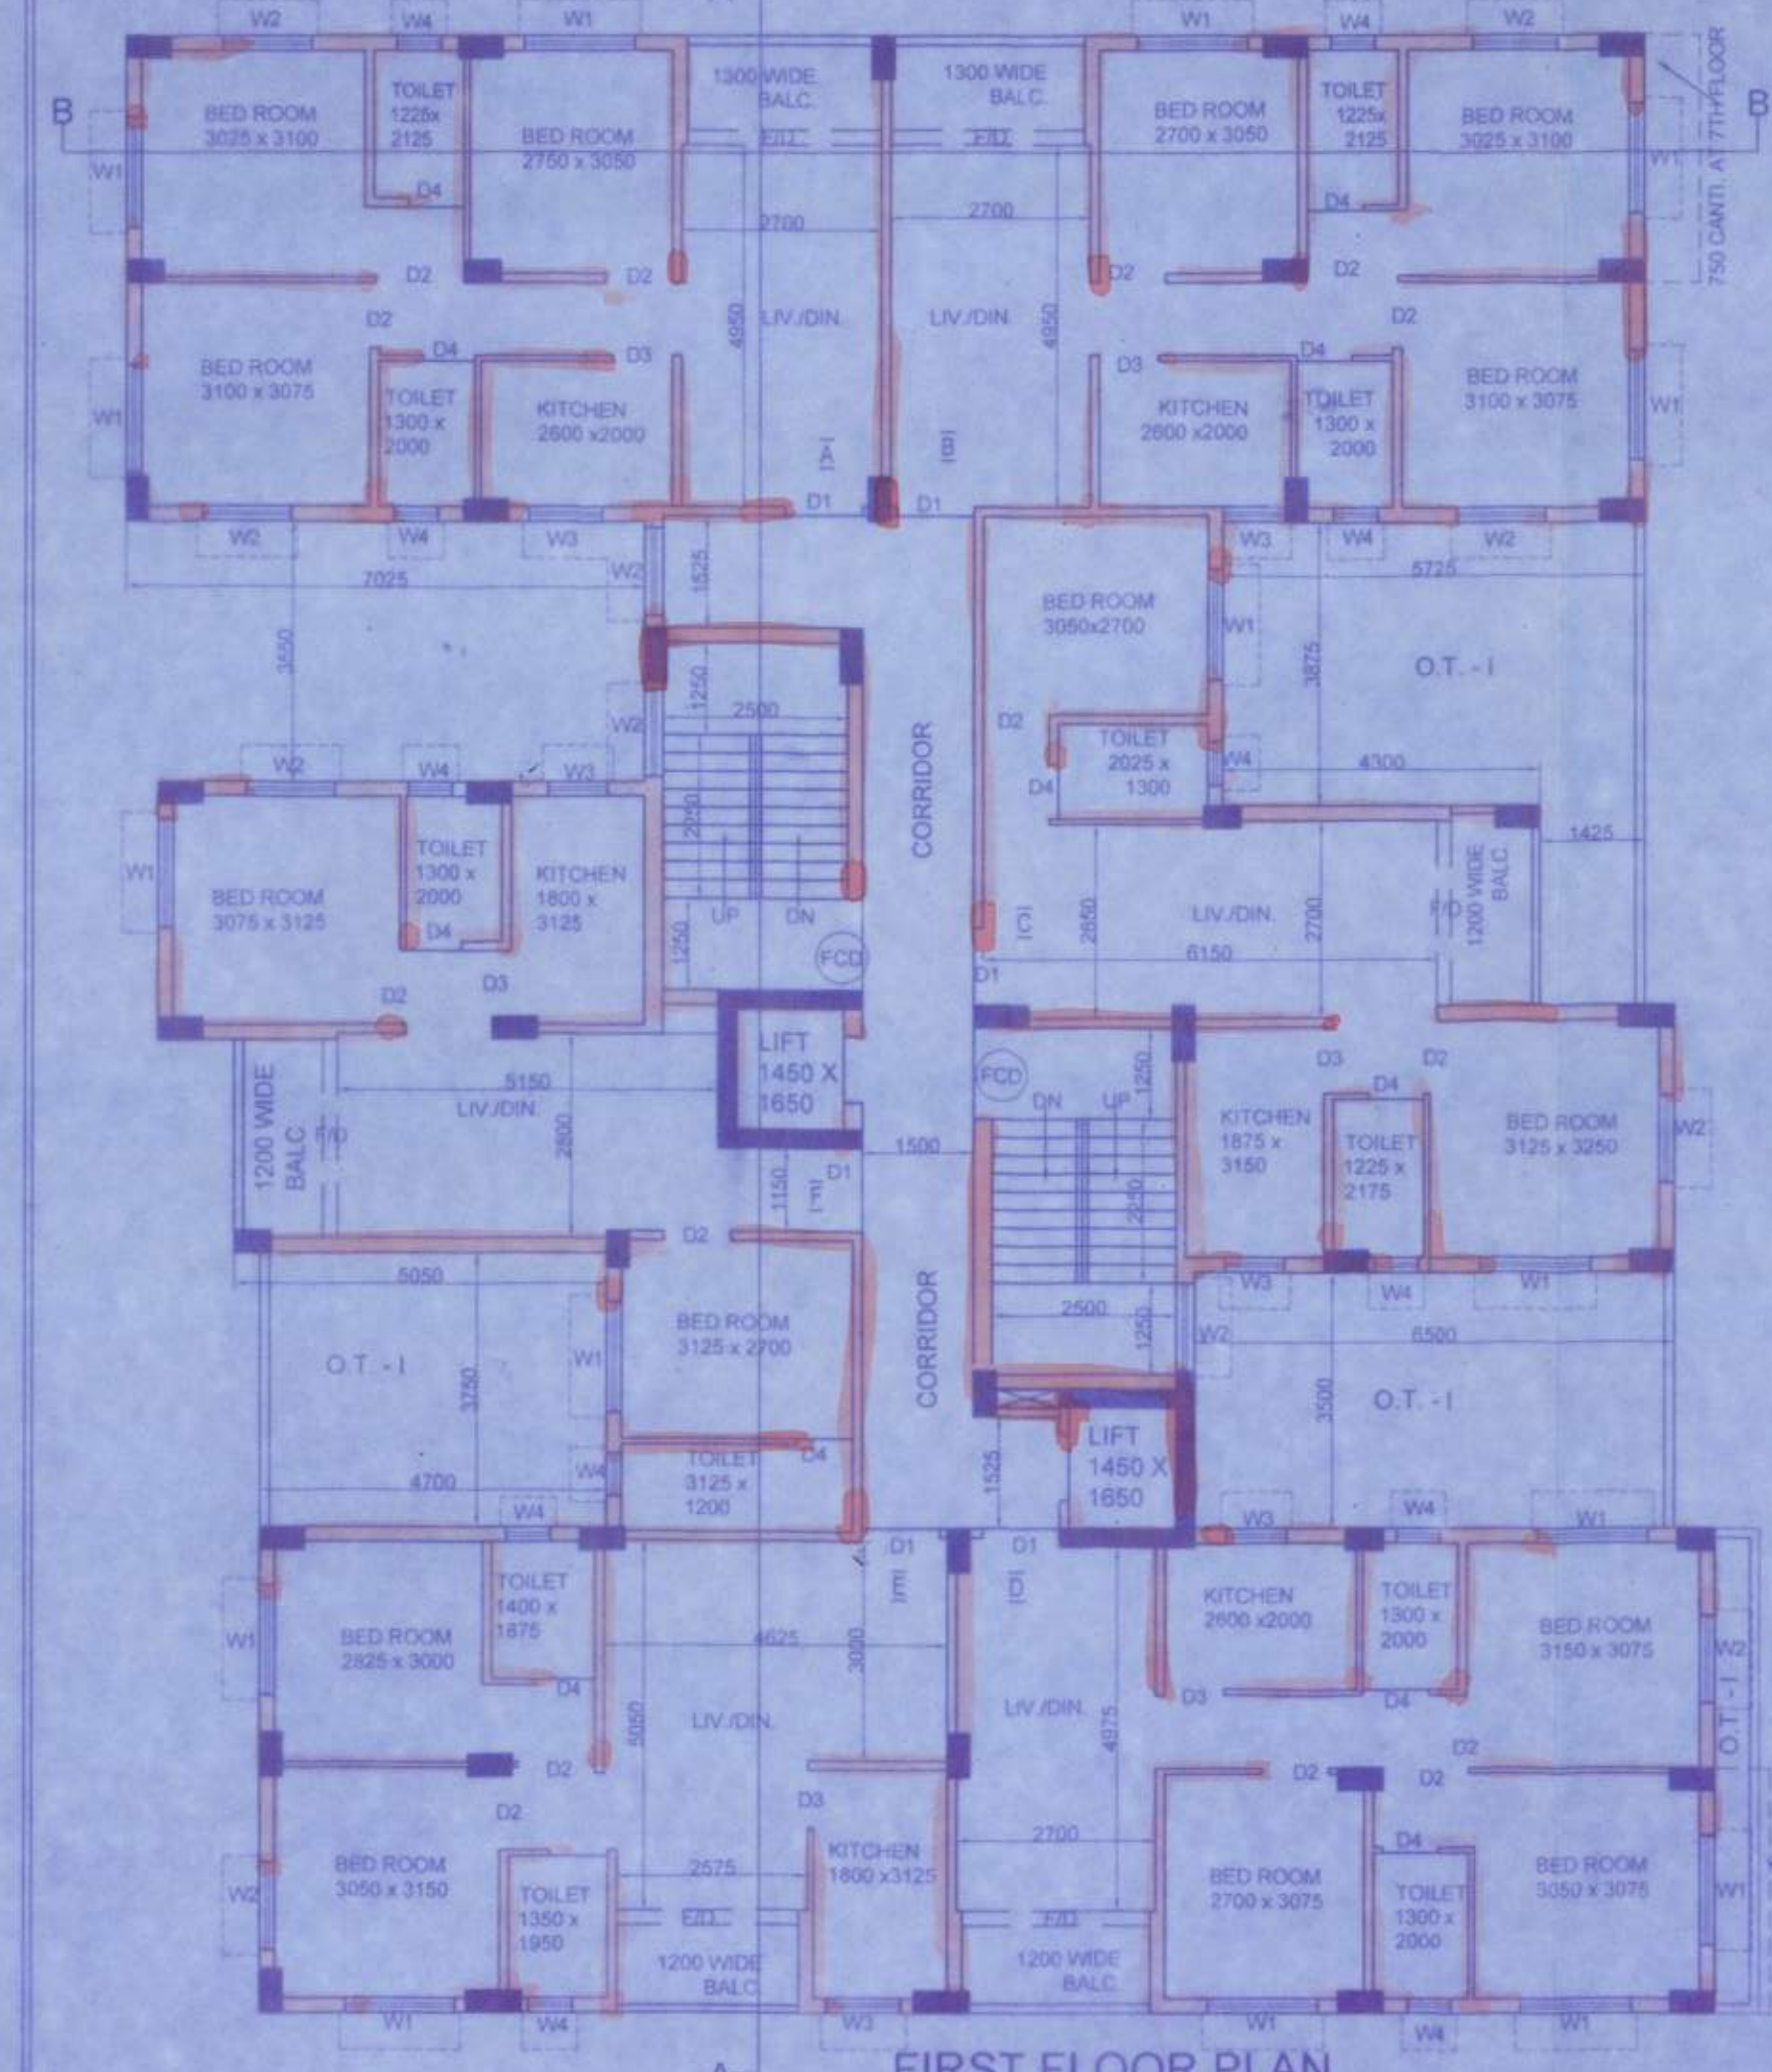


FIRST FLOOR PLAN
BLOCK-2

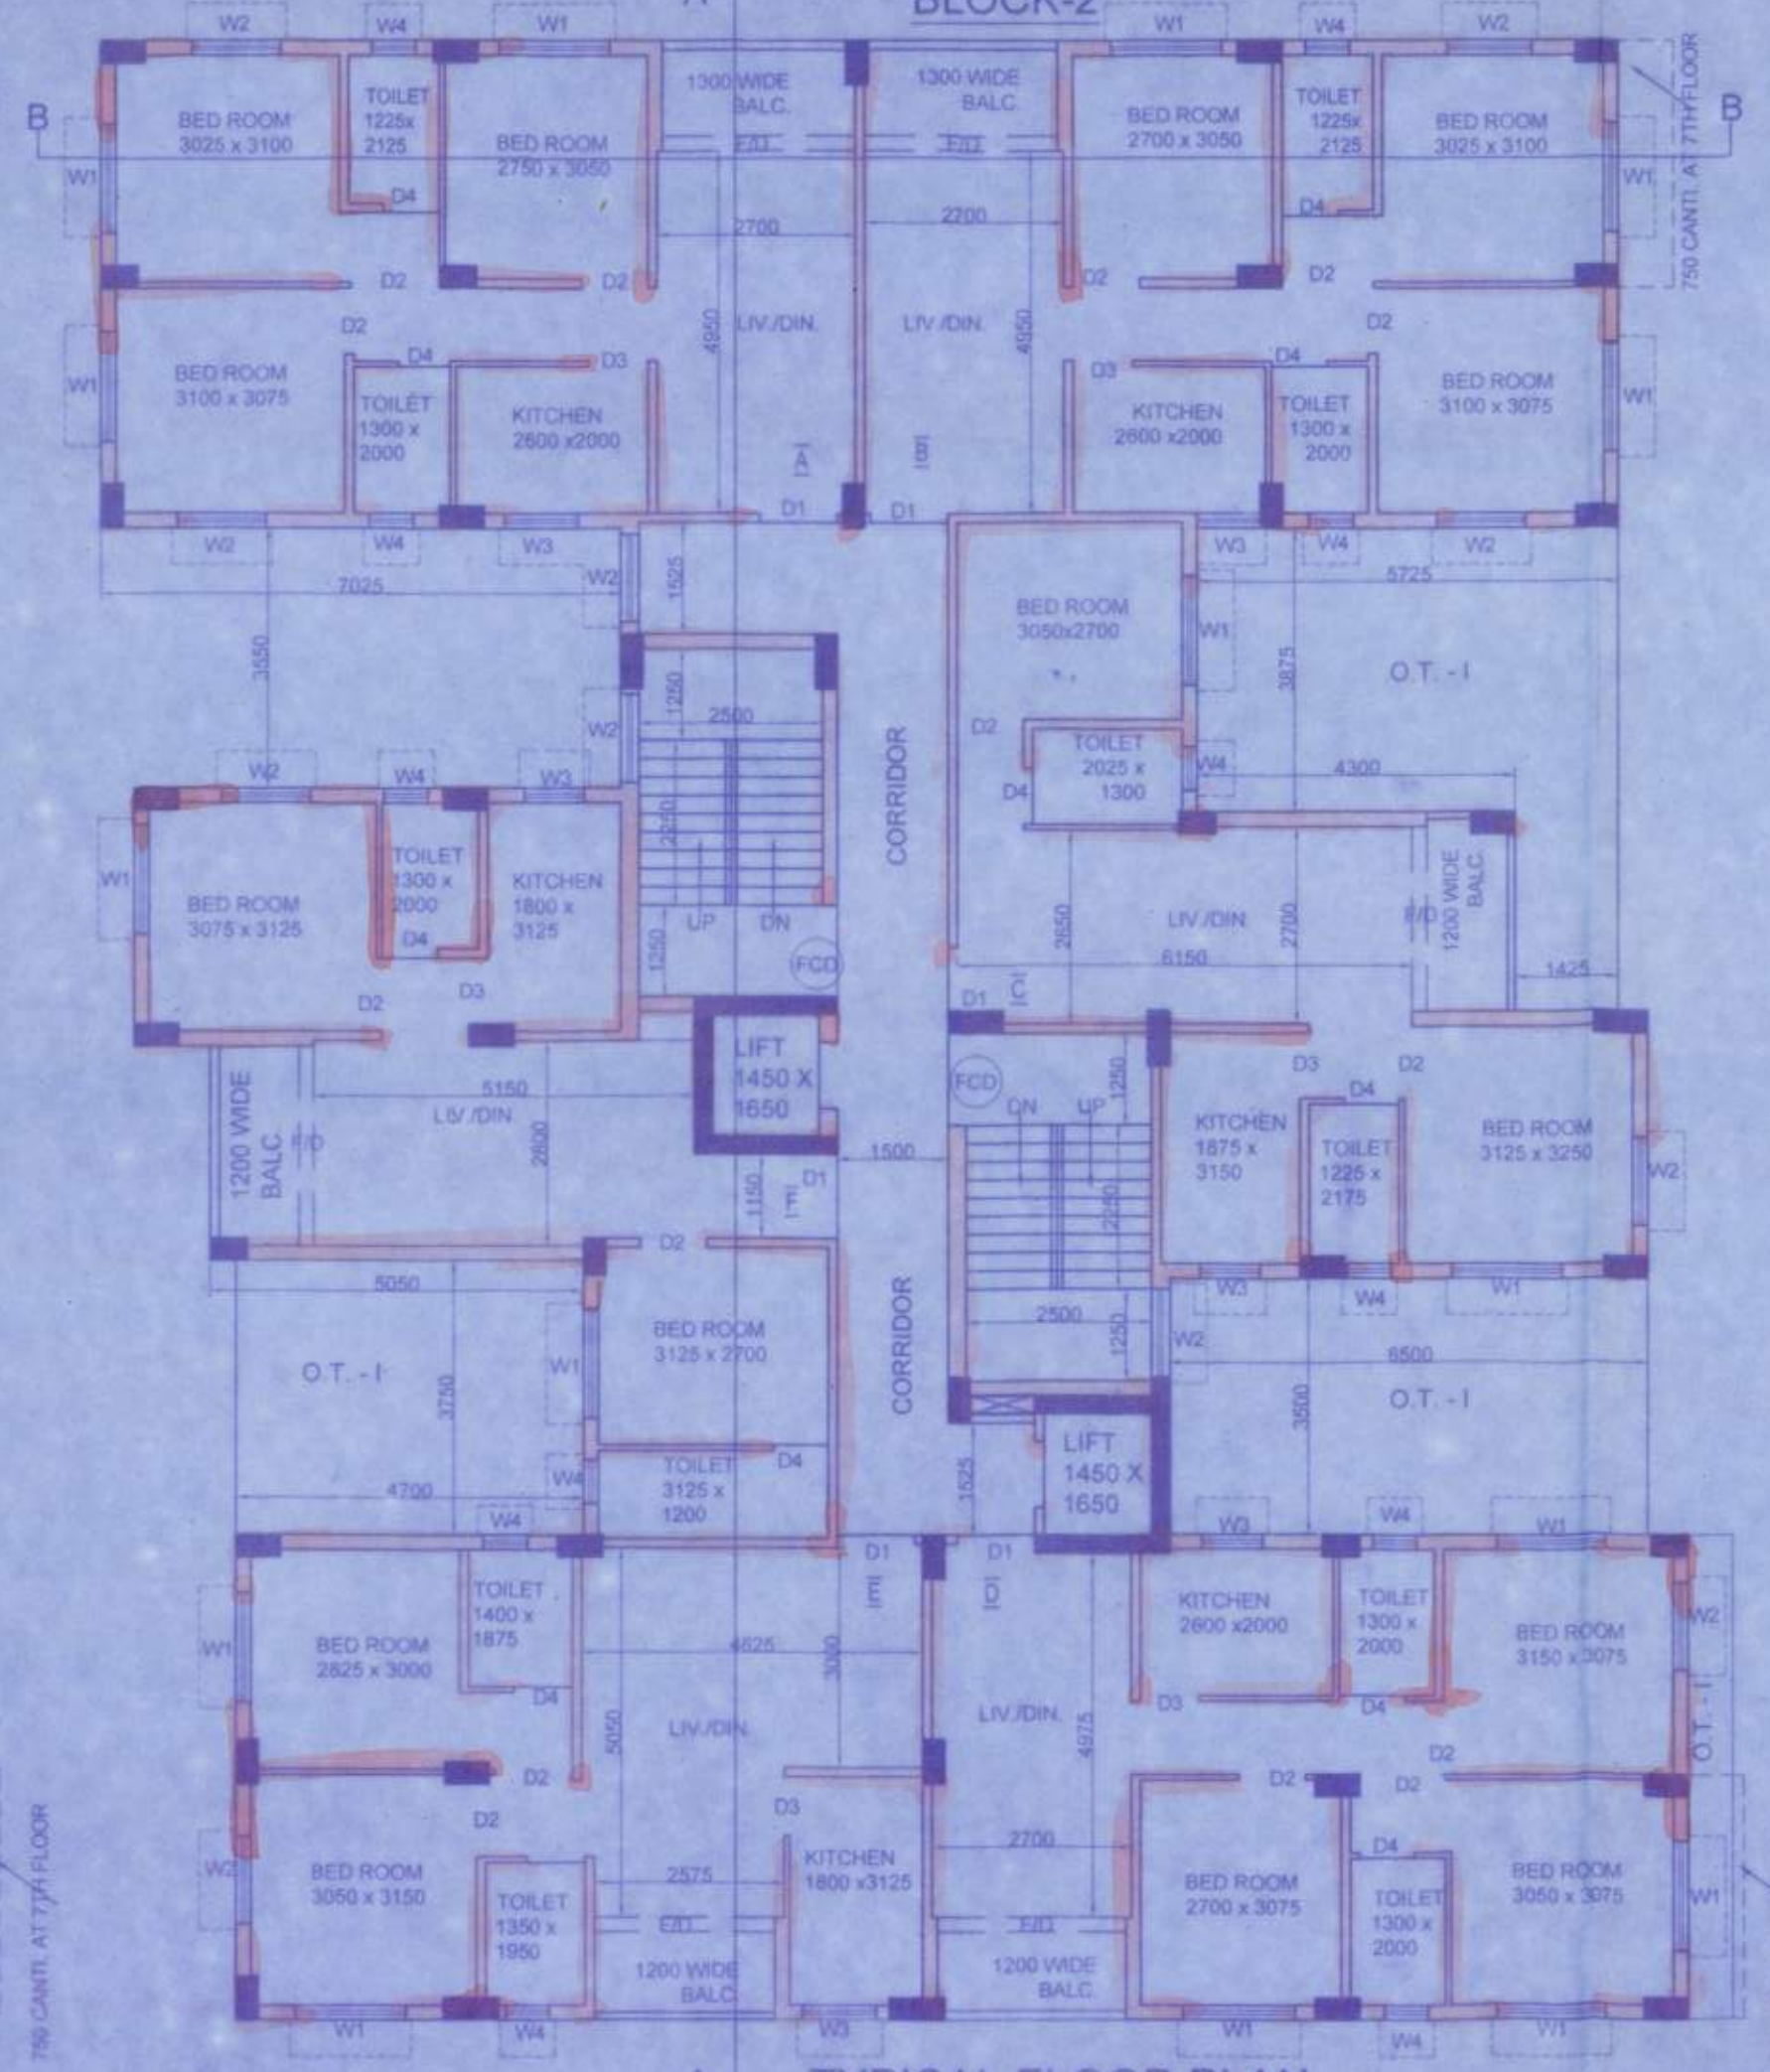

TYPICAL FLOOR PLAN
(2ND TO 6TH FLOOR)
BLOCK-2

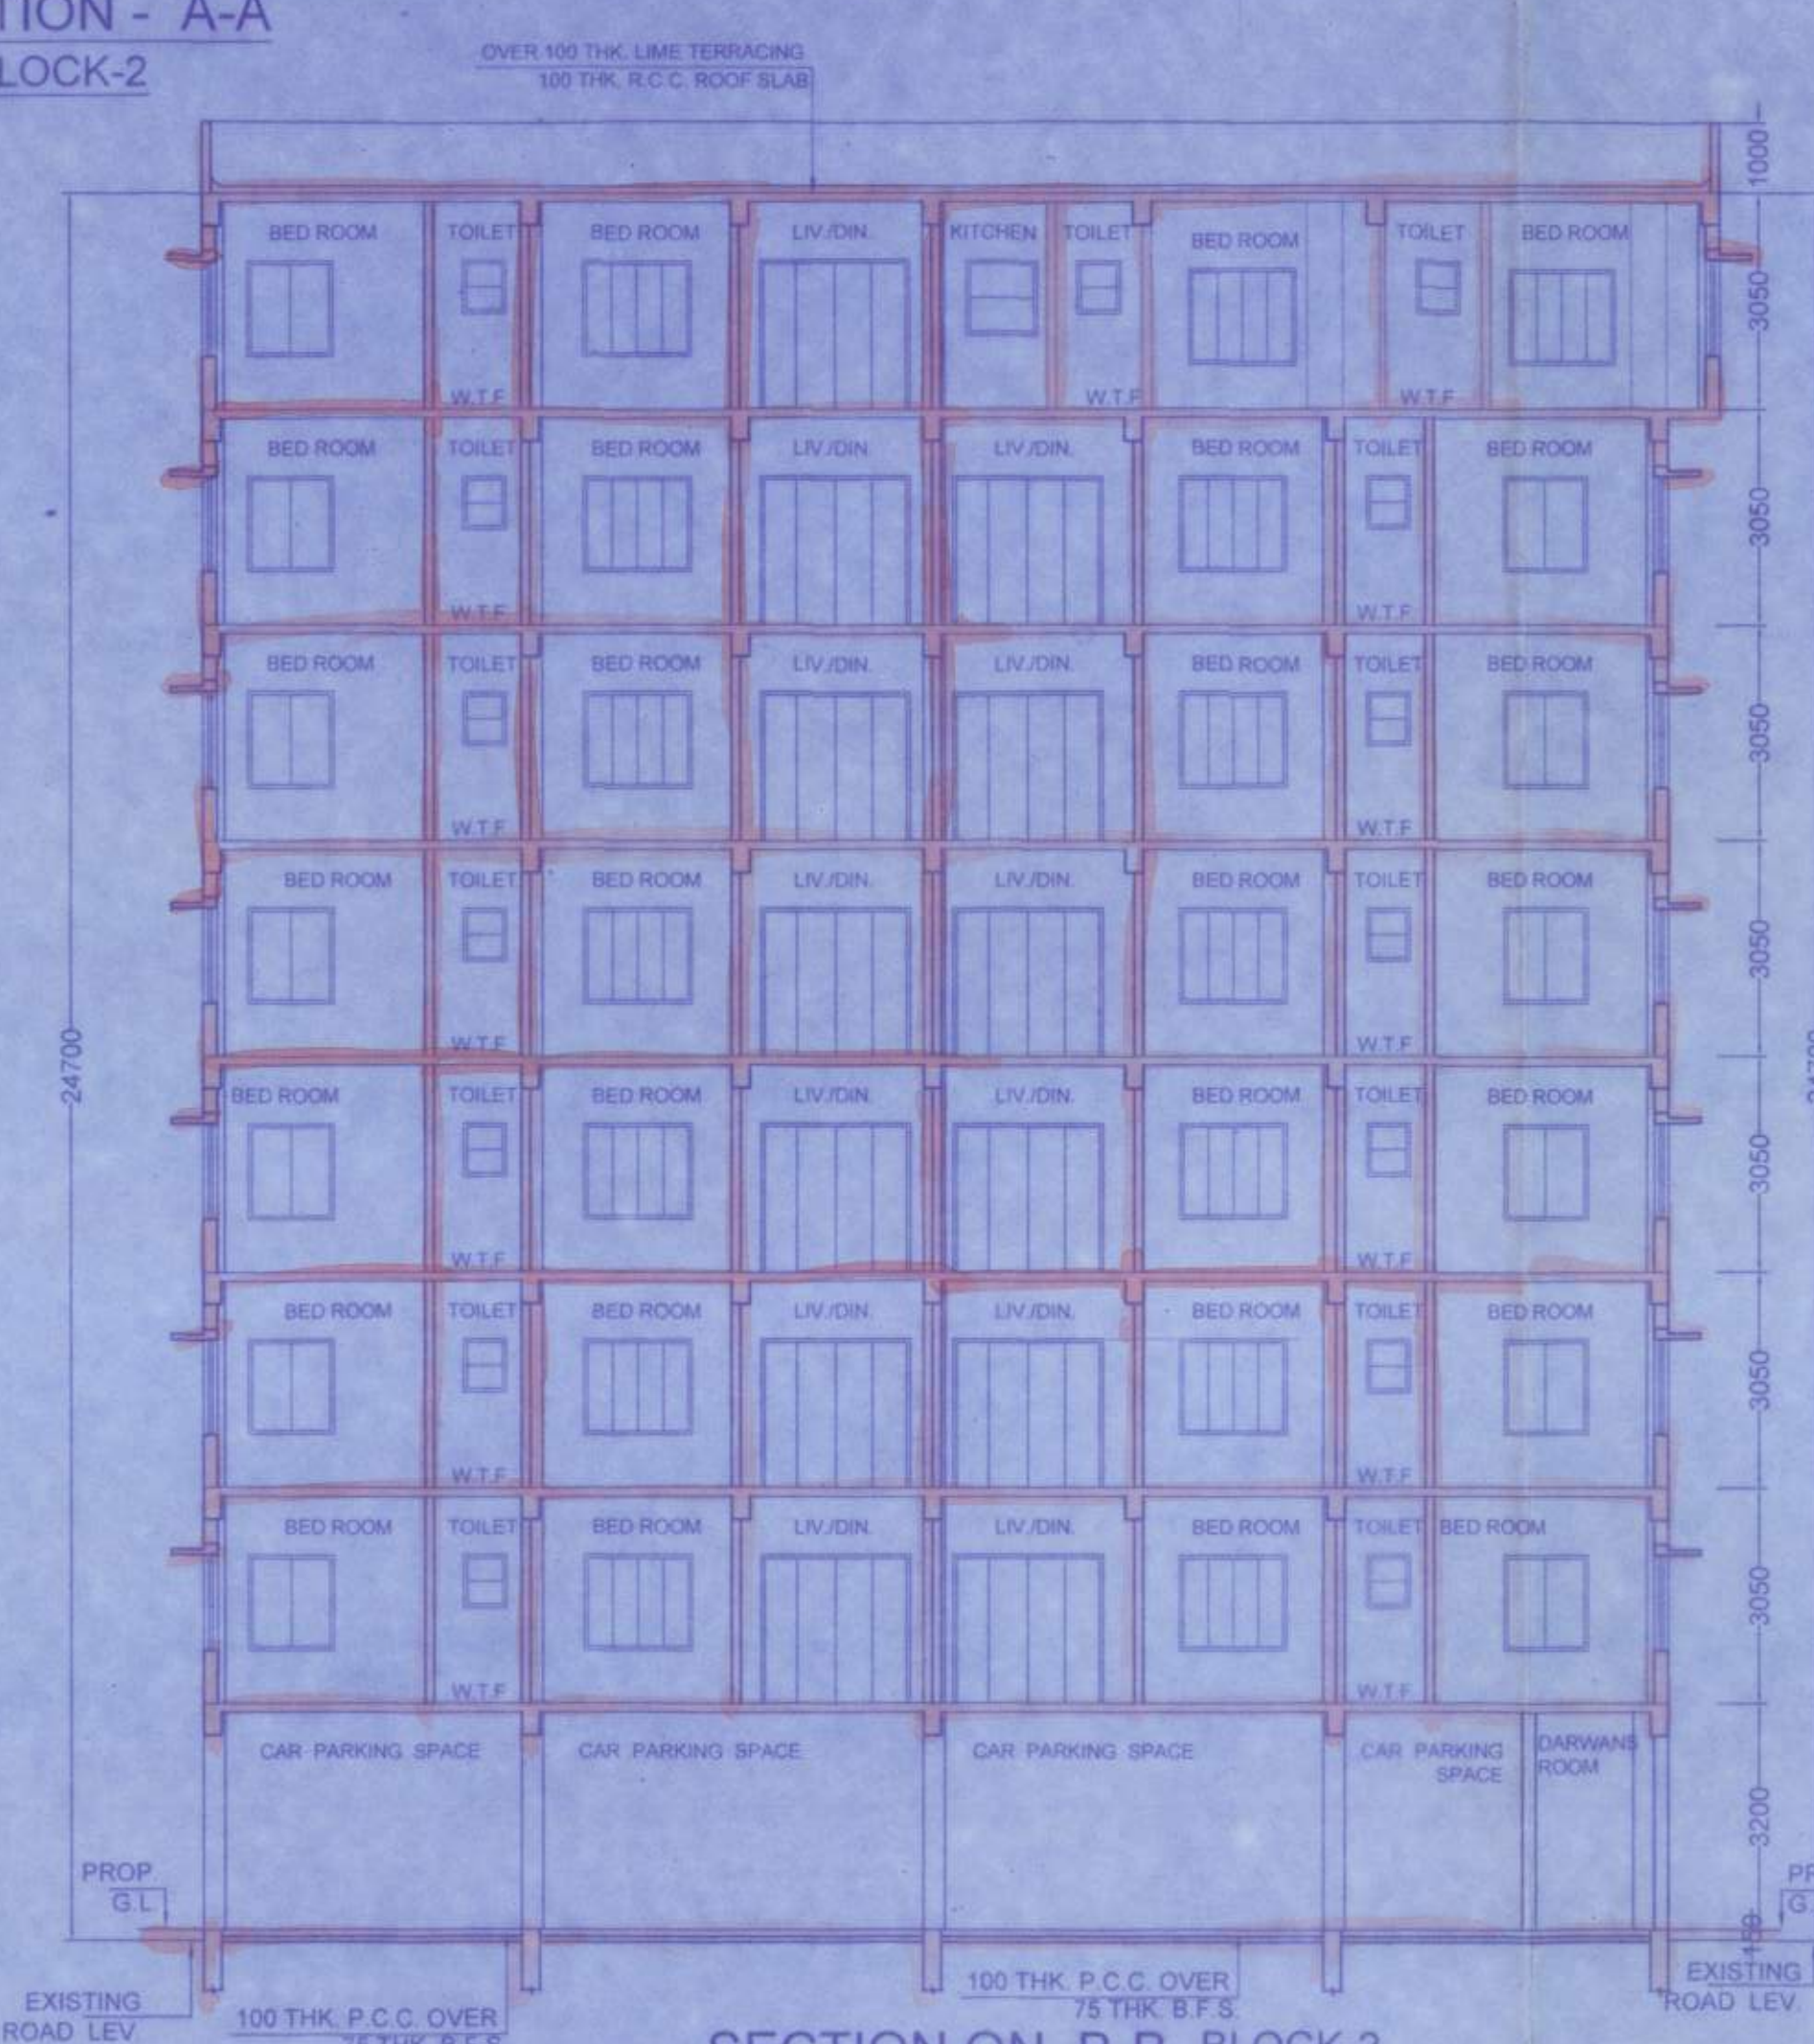

SECTION ON B-B BLOCK-2

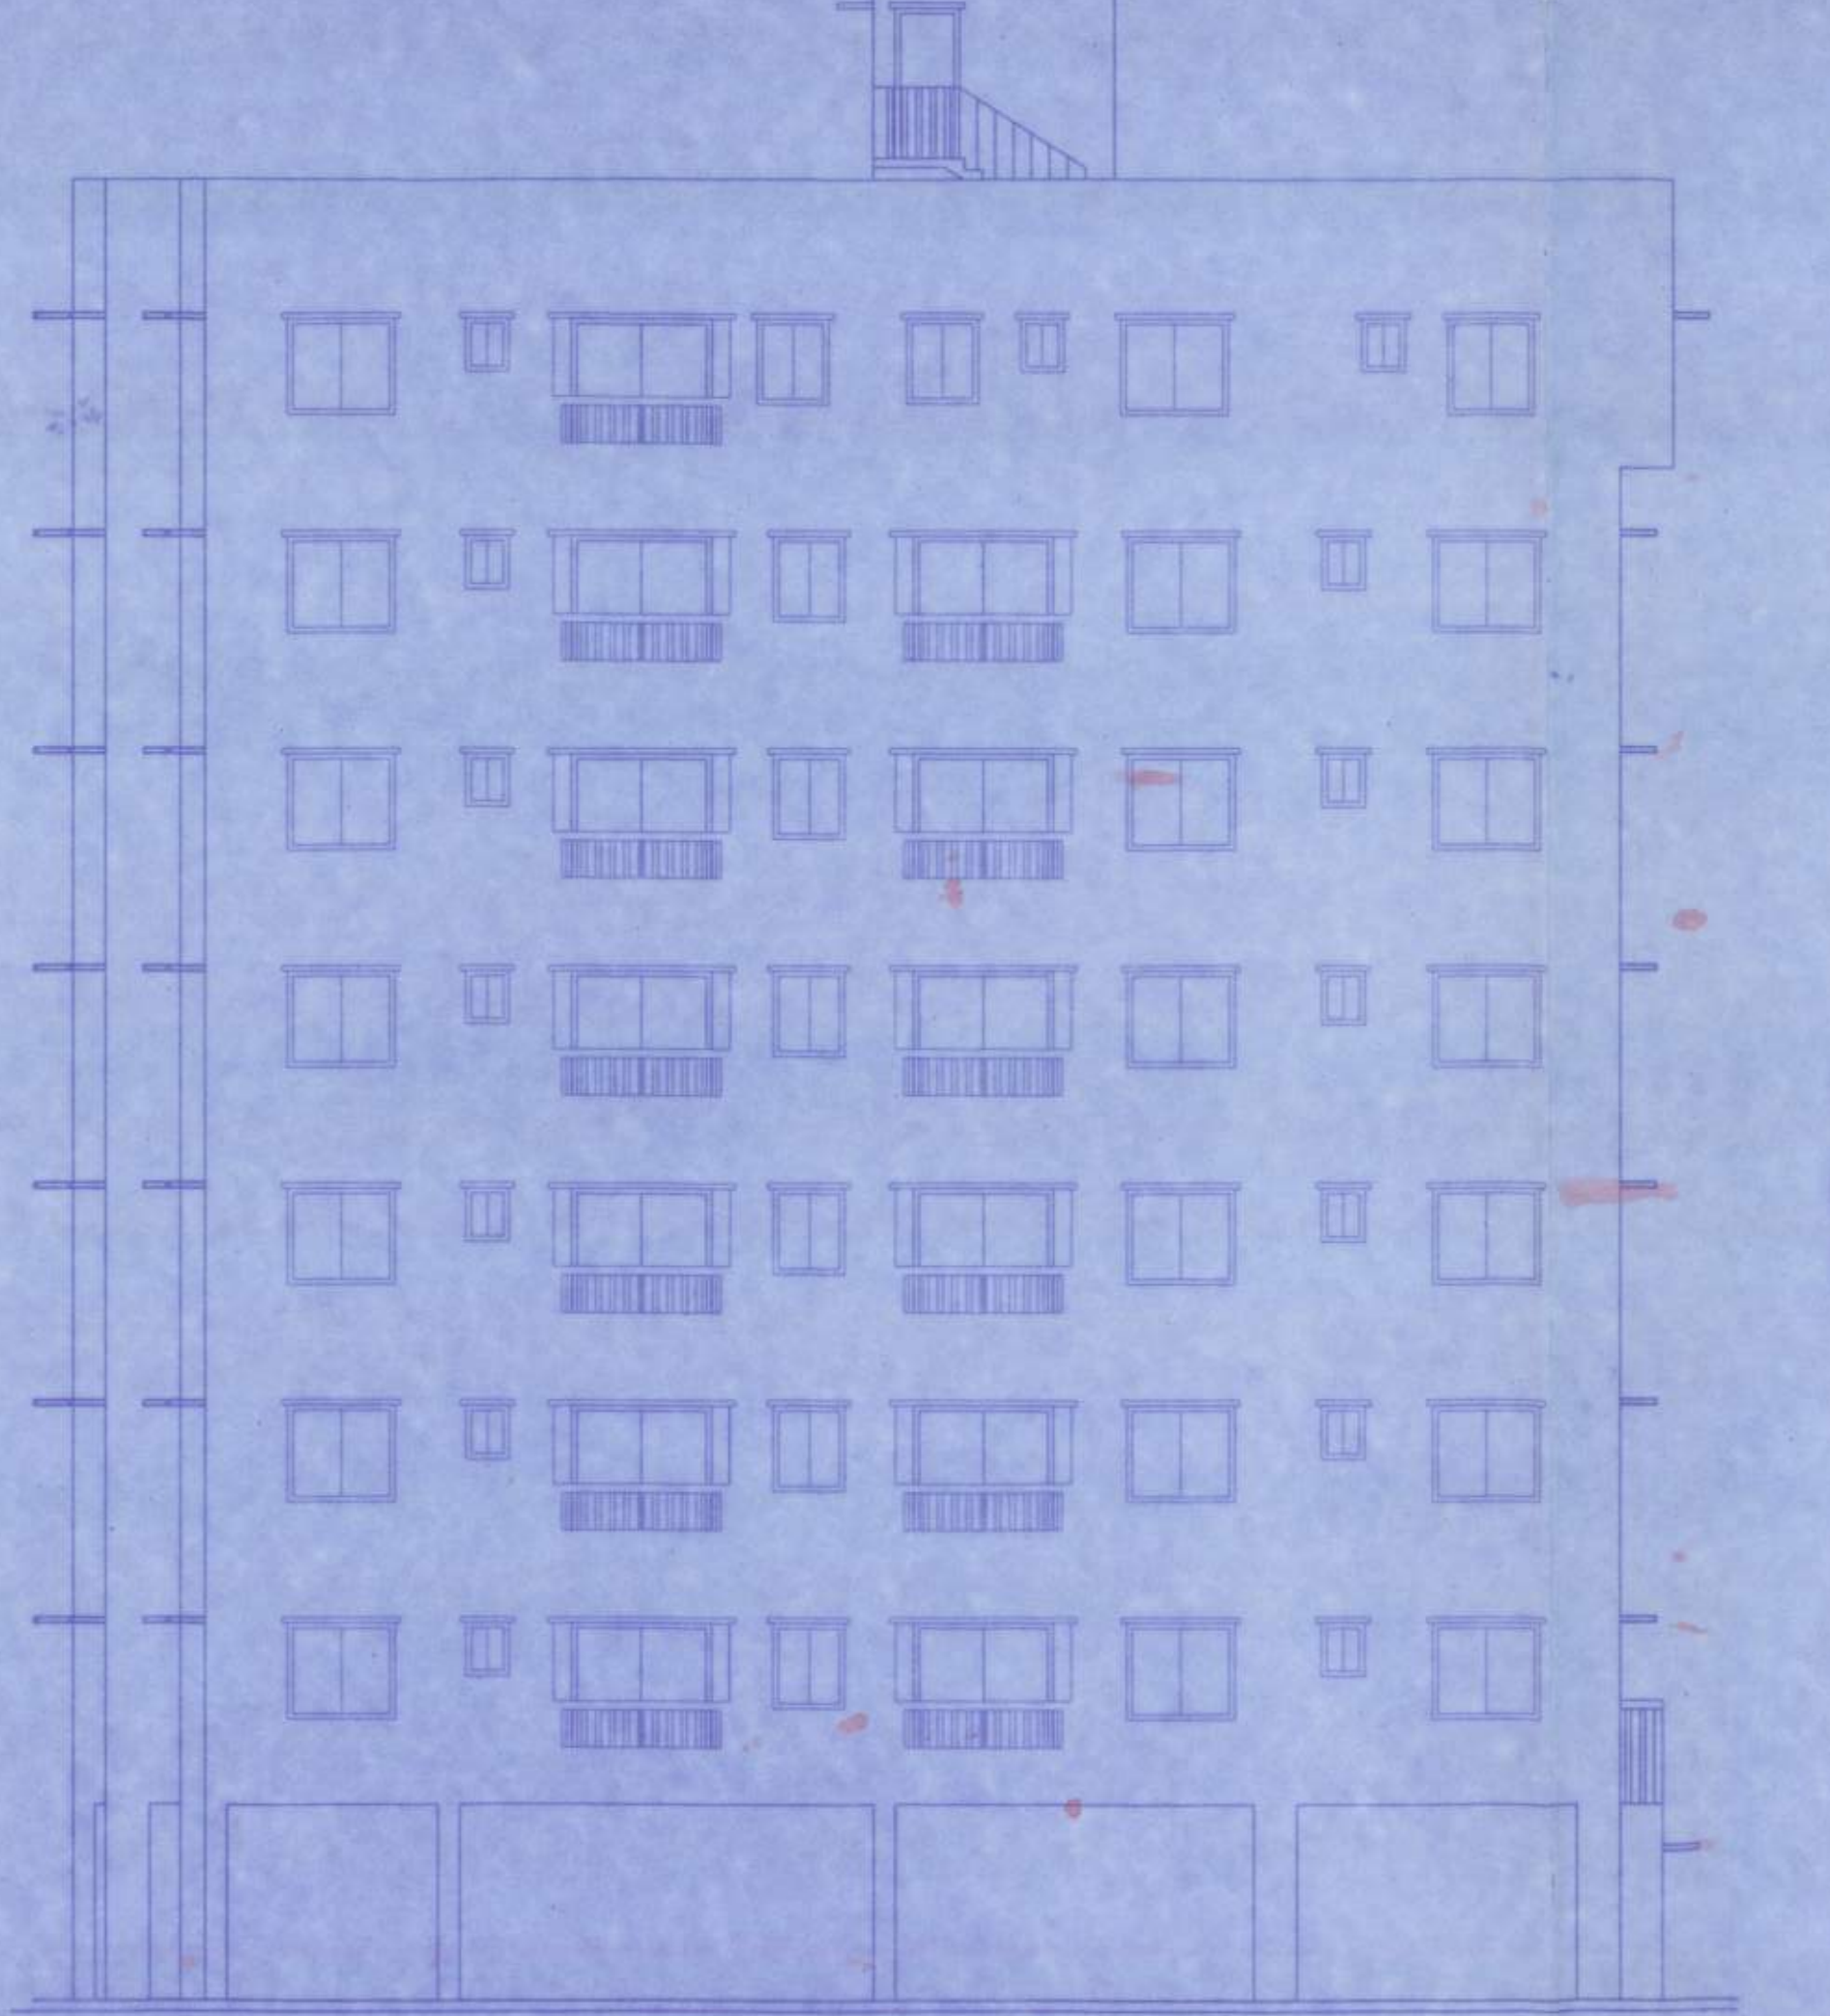

FRONT ELEVATION BLOCK-2