



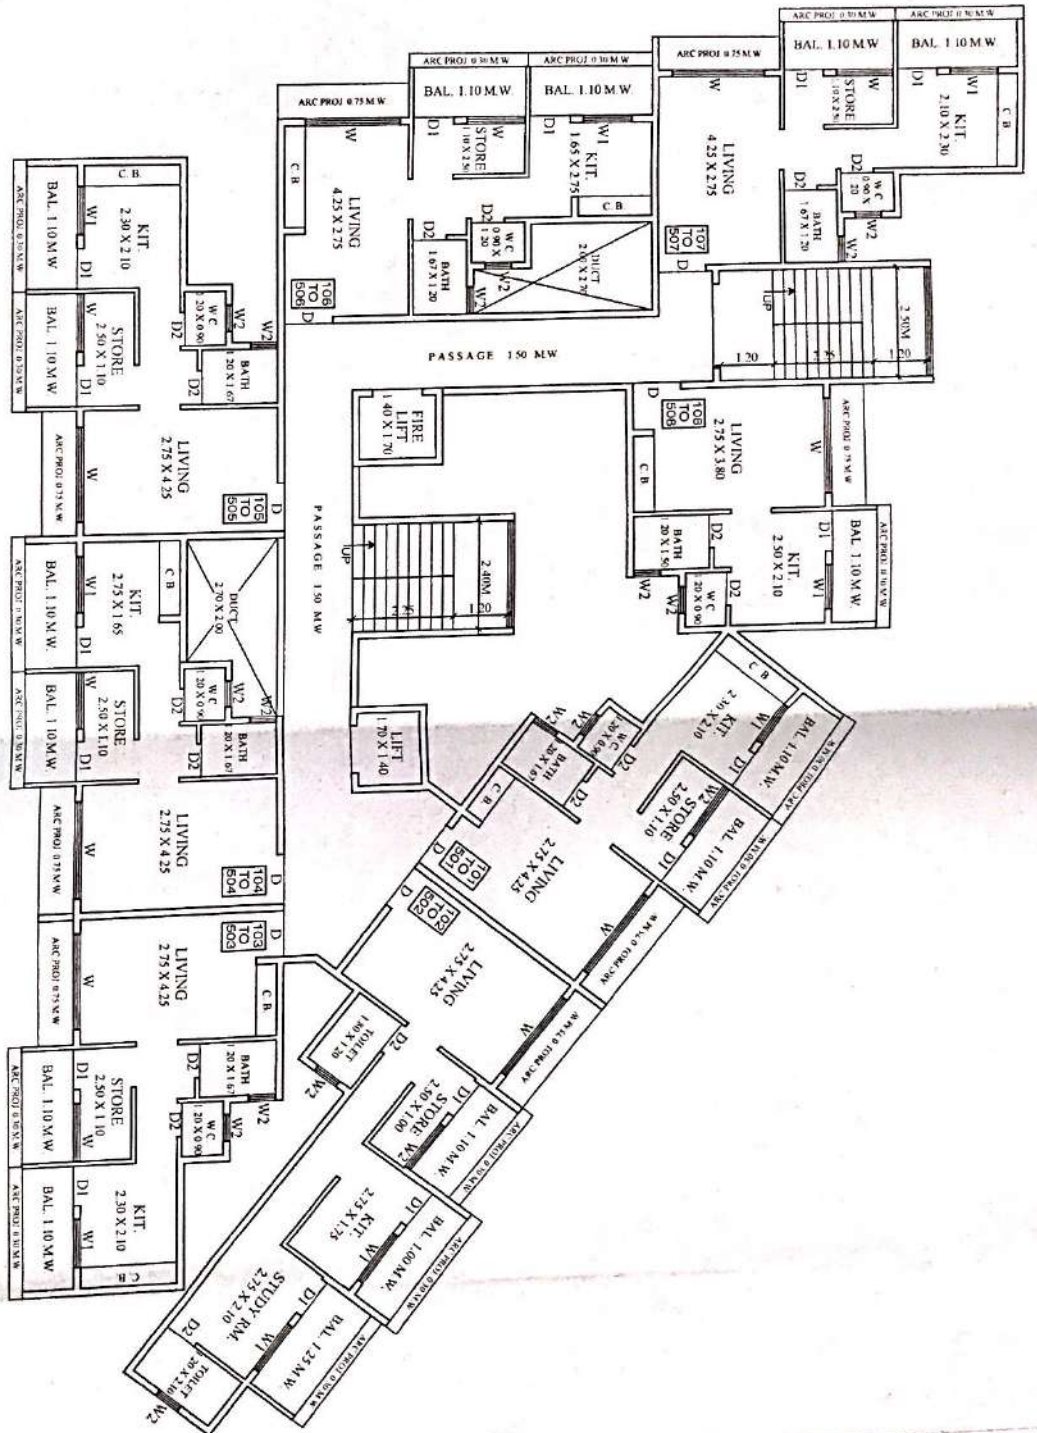

TYPICAL FLOOR PLAN (1ST TO 5TH FLOOR)
WING-B
SCALE 1:100

CARPET AREA STATEMENT (MUNICIPAL PLAN)			
FLOOR	FLAT NO.	ROOM AREA INCLUDING INTERNAL WALL	CLUB AREA IN SQ. MTS.
1 ST , 2 ND , 3 RD , 4 TH , & 5 TH	101, 201, 301, 401, 501	26.04	1.56
	102, 202, 302, 402, 502	36.43	8.76
	103, 203, 303, 403, 503	26.87	5.77
	104, 204, 304, 404, 504	26.85	0.81
	105, 205, 305, 405, 505	26.70	0.95
	106, 206, 306, 406, 506	25.77	1.89
	107, 207, 307, 407, 507	26.70	0.95
	108, 208, 308, 408, 508	20.66	0.83

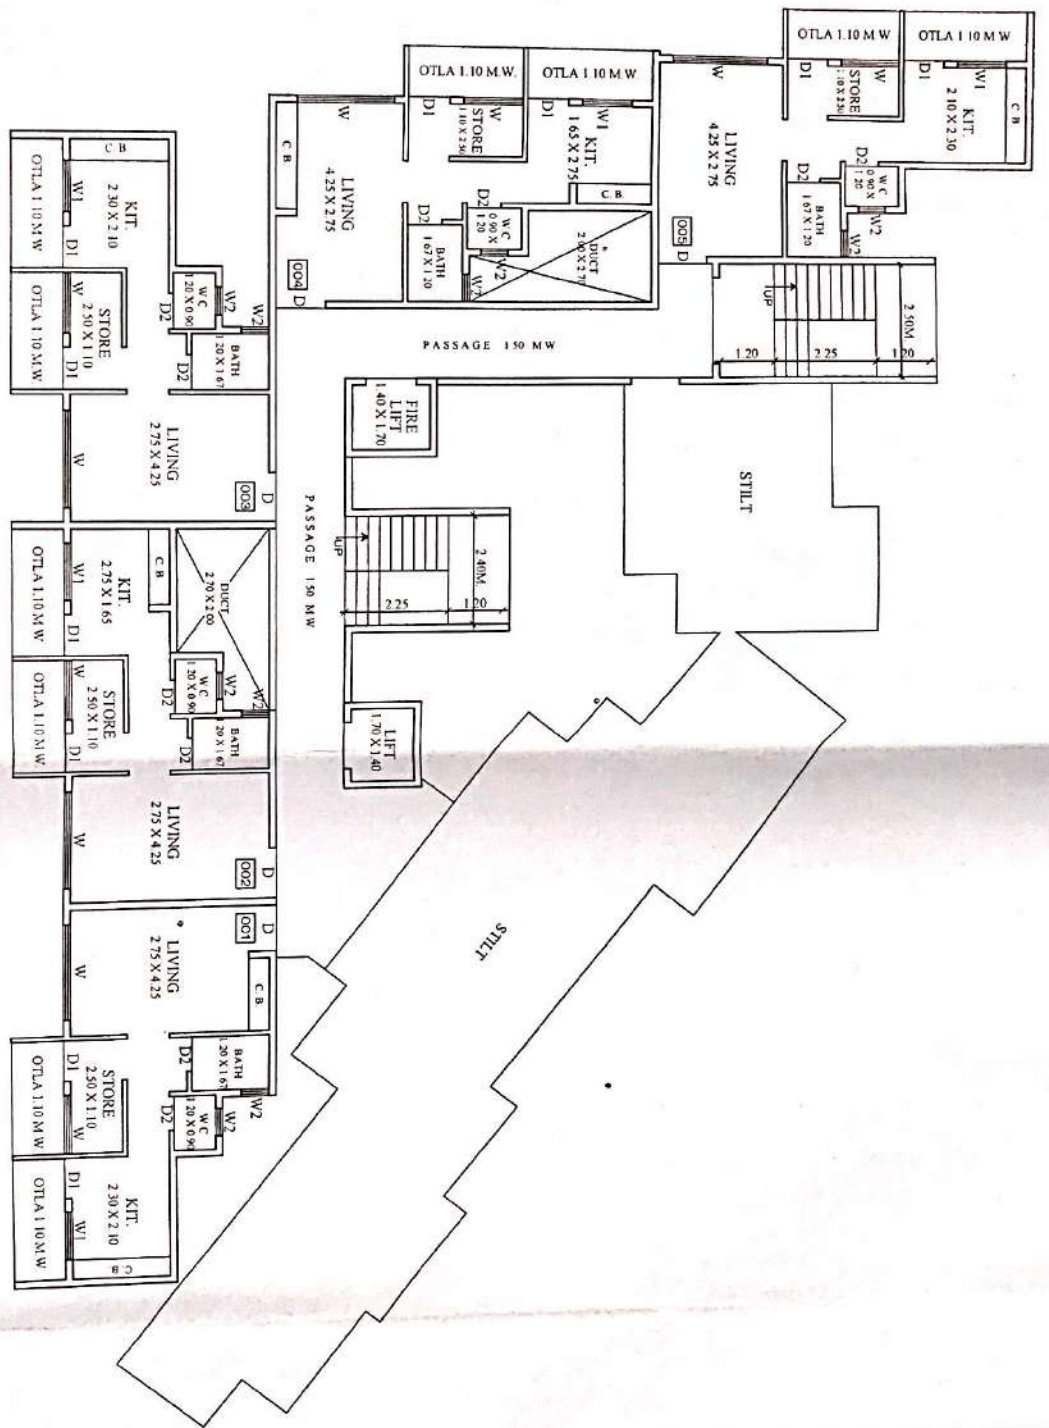

GROUND FLOOR PLAN
WING "B"
SCALE 1 : 100

CARPET AREA STATEMENT (MUNICIPAL PLAN)				WING-B	AREA IN SQ. MTS.
FLOOR	FLAT NO.	ROOM AREA INCLUDING INTERNAL WALL	OTLA/ BALCONY AREA IN SQ. MTS.	CUB AREA IN SQ. MTS.	
G+G+L+3	001	25.87	5.77	1.73	
	002	26.85	5.77	0.81	
	003	26.70	5.77	0.95	
	004	25.77	5.77	1.89	
	005	26.70	5.77	0.95	