
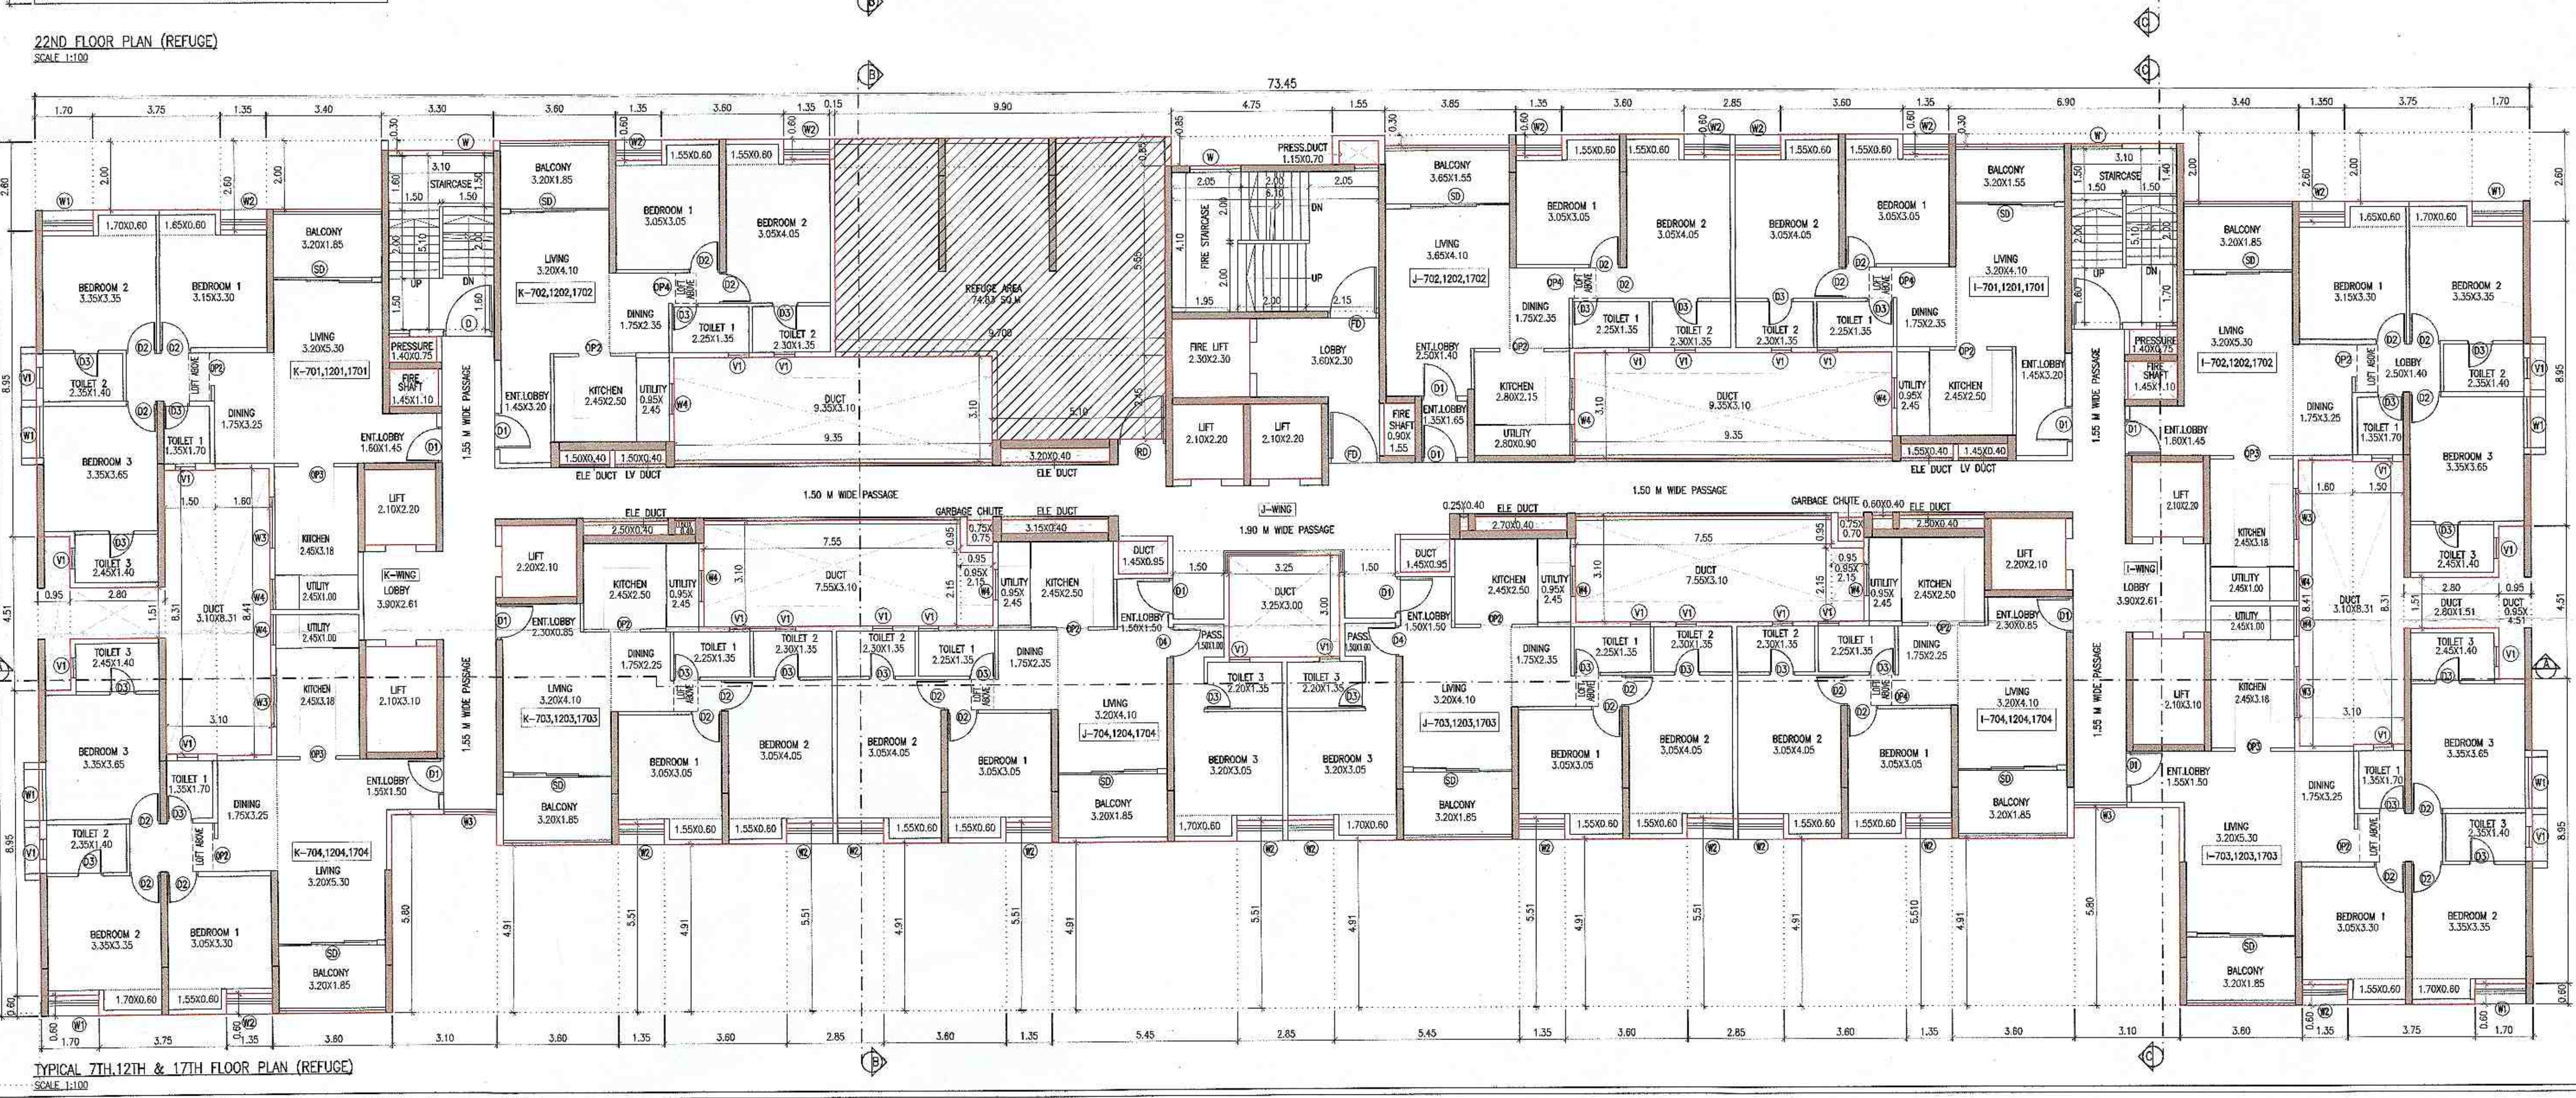
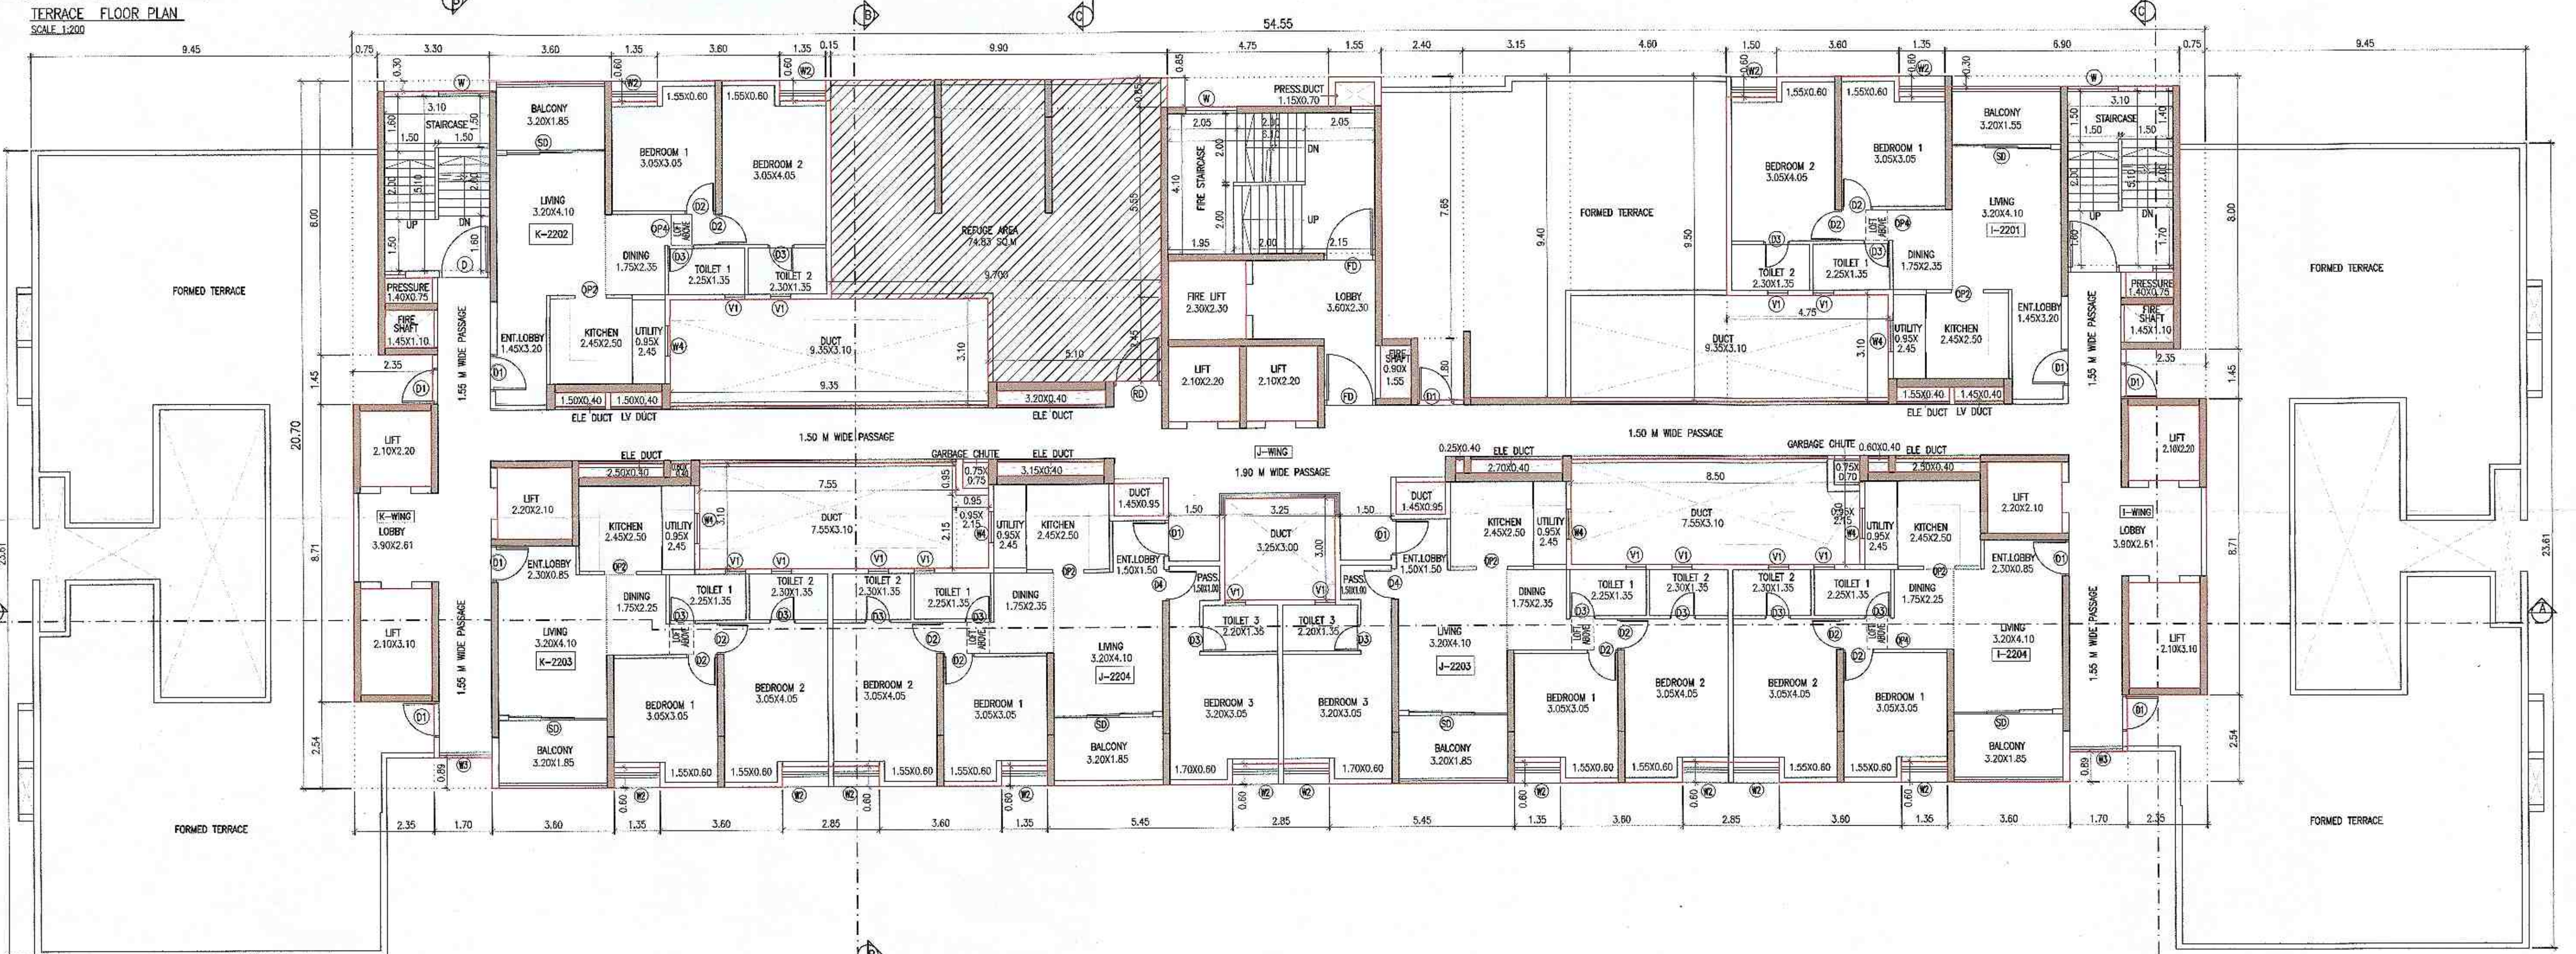
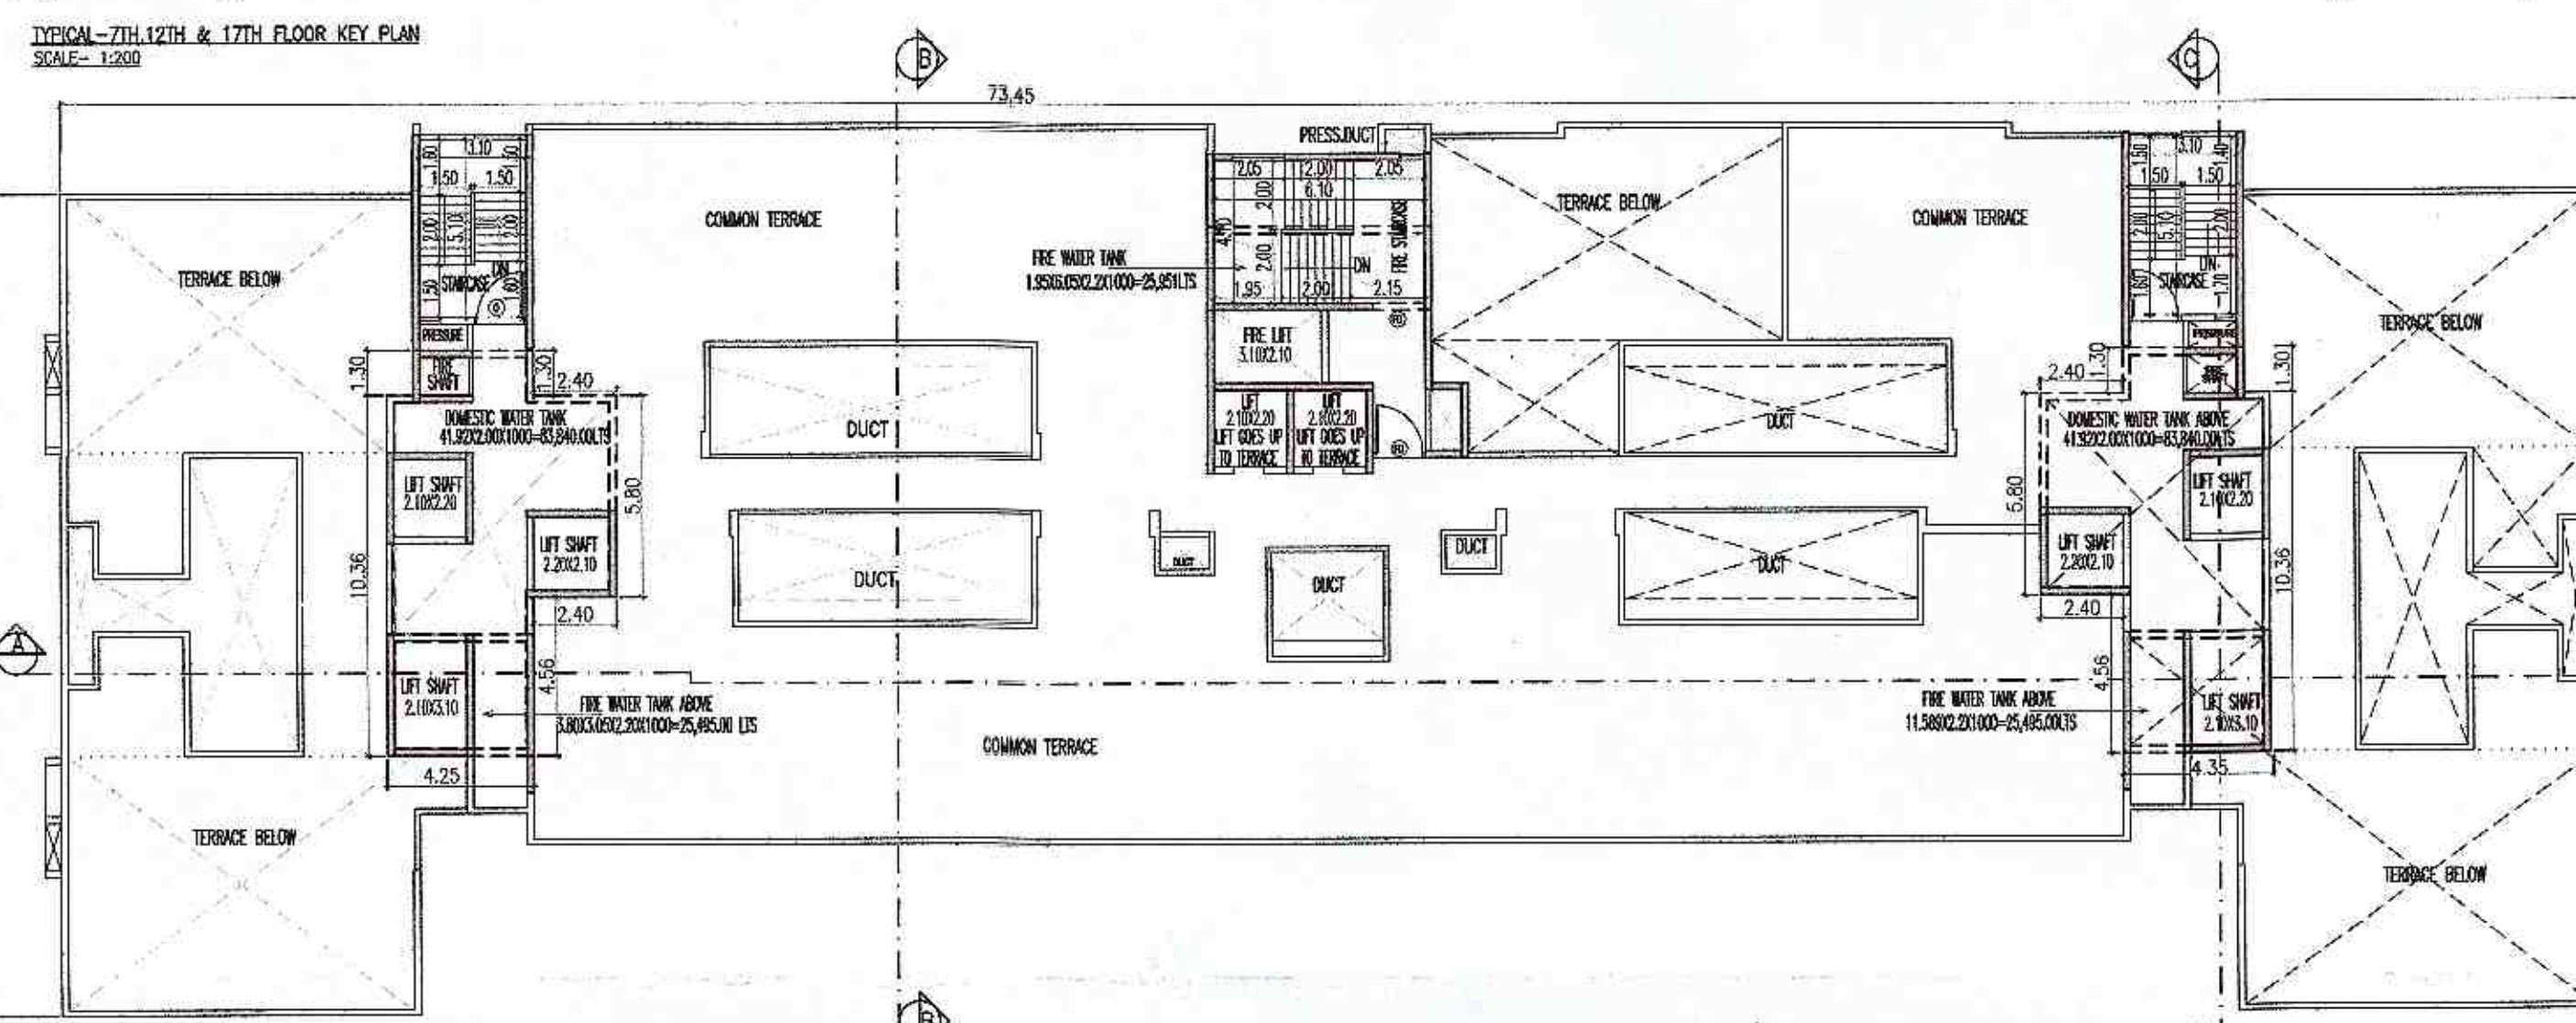


Sanctioned No. B.P./Wakad/14/12/22
Subject to conditions mentioned in the
Office Order No.
B.P. dated 30/11/2022
Pimpri
Date: 30/11/2022

Building Permission for Unsanctioned Building
Construction Control Department
Pimpri Chinchwad Municipal Corporation
Pimpri-411 018

Engineer
Building Permission Dept.
P.M.C., Pimpri, Pune-18

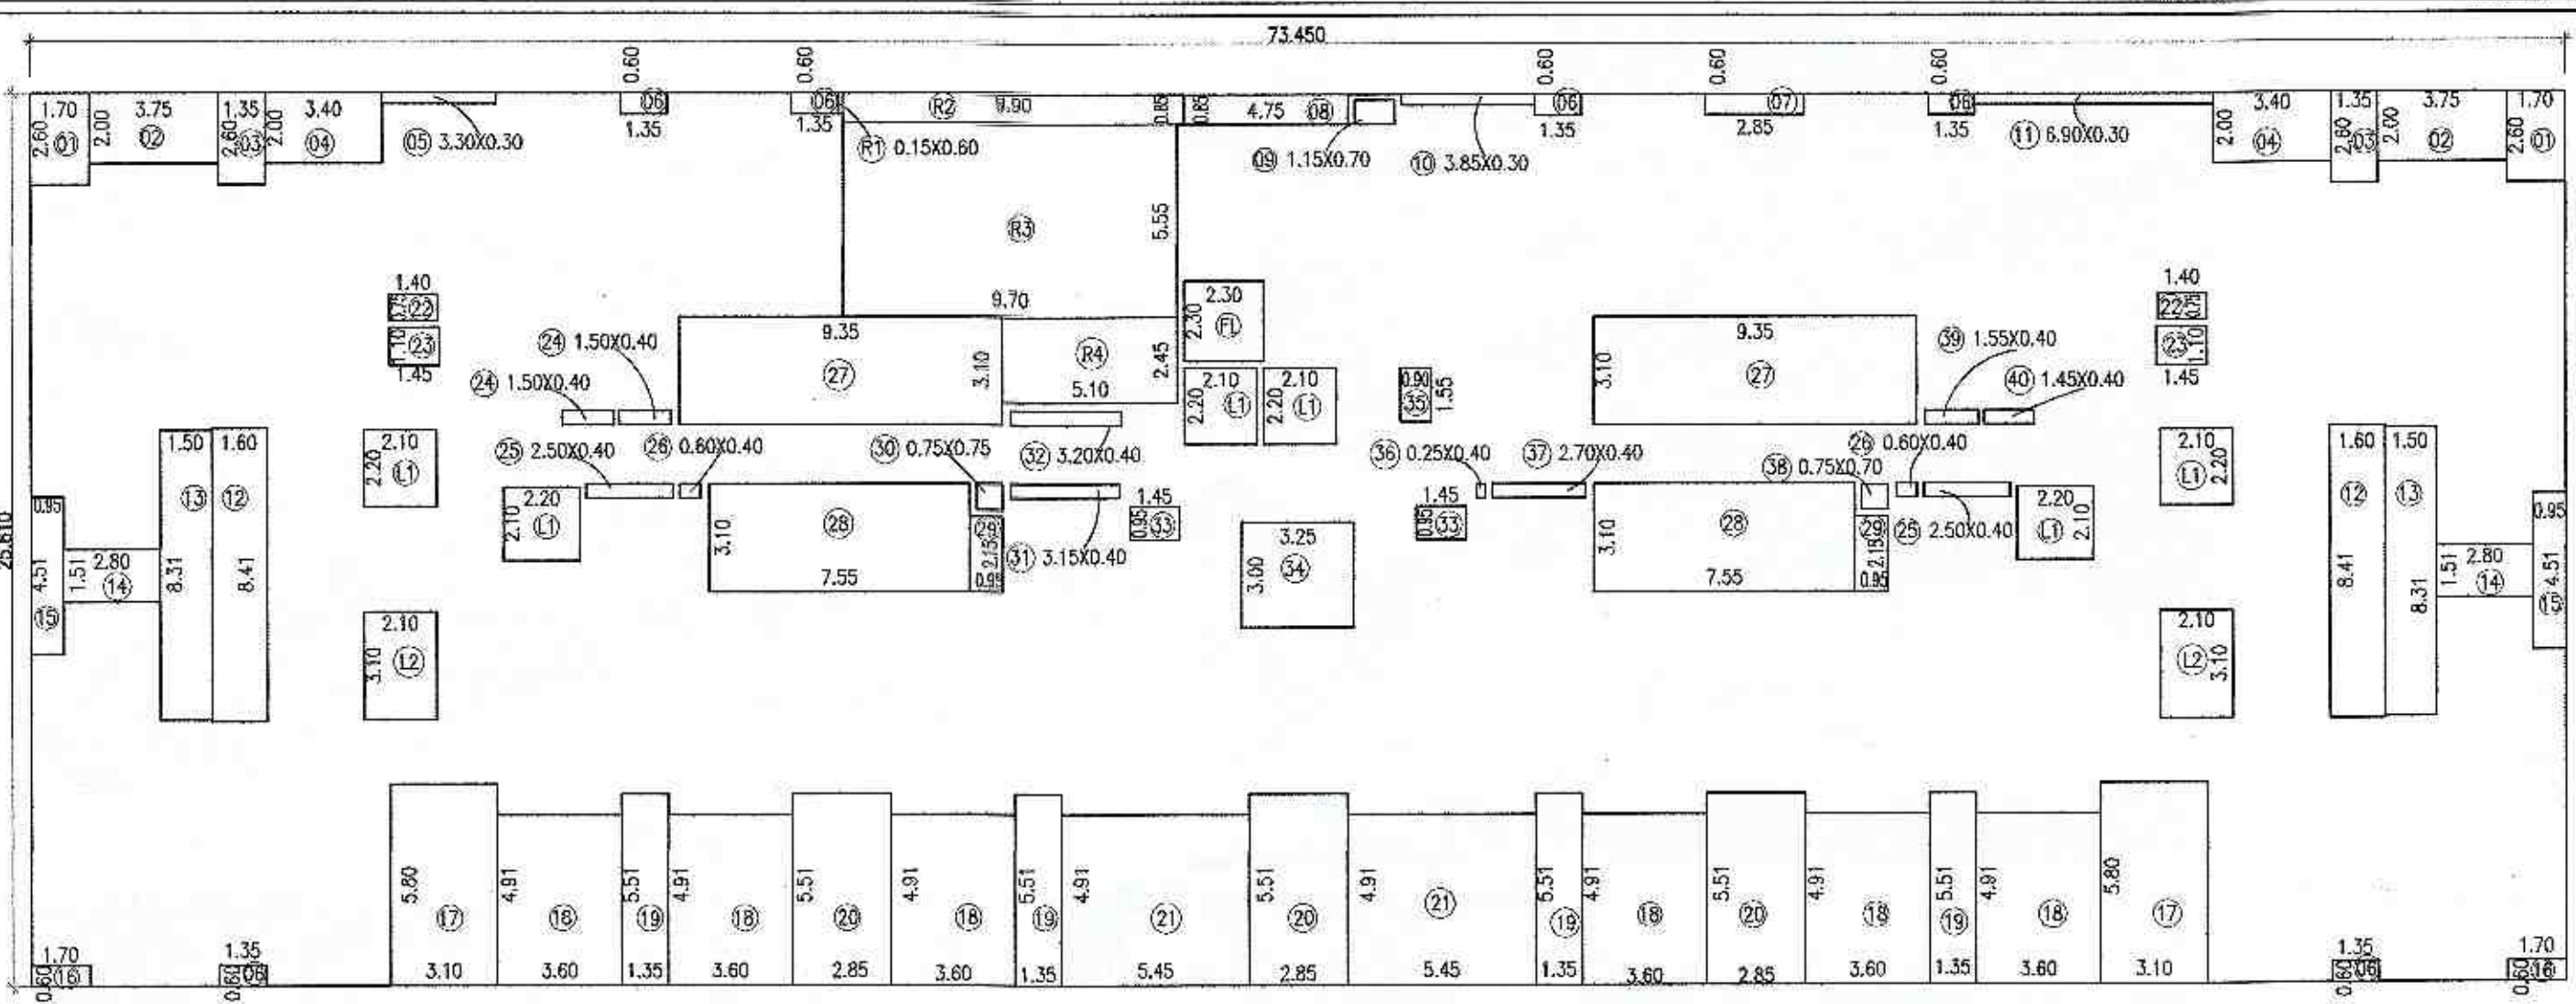

DOOR SCHEDULE

SR.NO.	NAME	WIDTH	HEIGHT
1	D1	1.05	2.30
2	D2	0.75	2.30
3	D3	0.75	2.30
4	D4	1.00	2.30
5	D5	0.95	2.30
6	D6	1.05	2.30
7	D7	0.95	2.30
8	D8	1.05	2.30
9	D9	1.00	2.30
10	D10	1.50	2.30
11	D11	1.50	2.30

WINDOW SCHEDULE

SR.NO.	NAME	WIDTH	HEIGHT
1	W1	1.50	1.70
2	W2	1.50	2.20
3	W3	1.25	2.20
4	W4	1.25	1.75
5	W5	0.90	2.20
6	W6	0.60	2.30

NOTES:-
ALL DRAWINGS ARE PREPARED AS PER DOCUMENTS GIVEN BY THE OWNER/P.A.H.

PROJECT
PROPOSED RESIDENTIAL BUILDING ON S.NO.-175/3,172/2 AT-WAKAD,PUNE.

NAME AND SIGNATURE OF OWNER
ESSENKATSH LLP THROUGH PARTNER,
Mr.SATISH BHIMSEN AGARWAL

NAME AND SIGNATURE OF ARCHITECT
Mr. BHAGWAN VENKATRAO PEDDAMAD

VOUSOIRS
ARCHITECTS AND INTERIOR DESIGNERS
10 ANAND KOTWANE COLONY,
GRANDWALL PUNE-4
TEL-2546939, TEL-FAX-2546939

NORTH
SCALE 1:100
SHEET NO. 06/09
DATE 13.09.2022
SUBJECT TO APPROVAL FROM COMPETENT AUTHORITY