


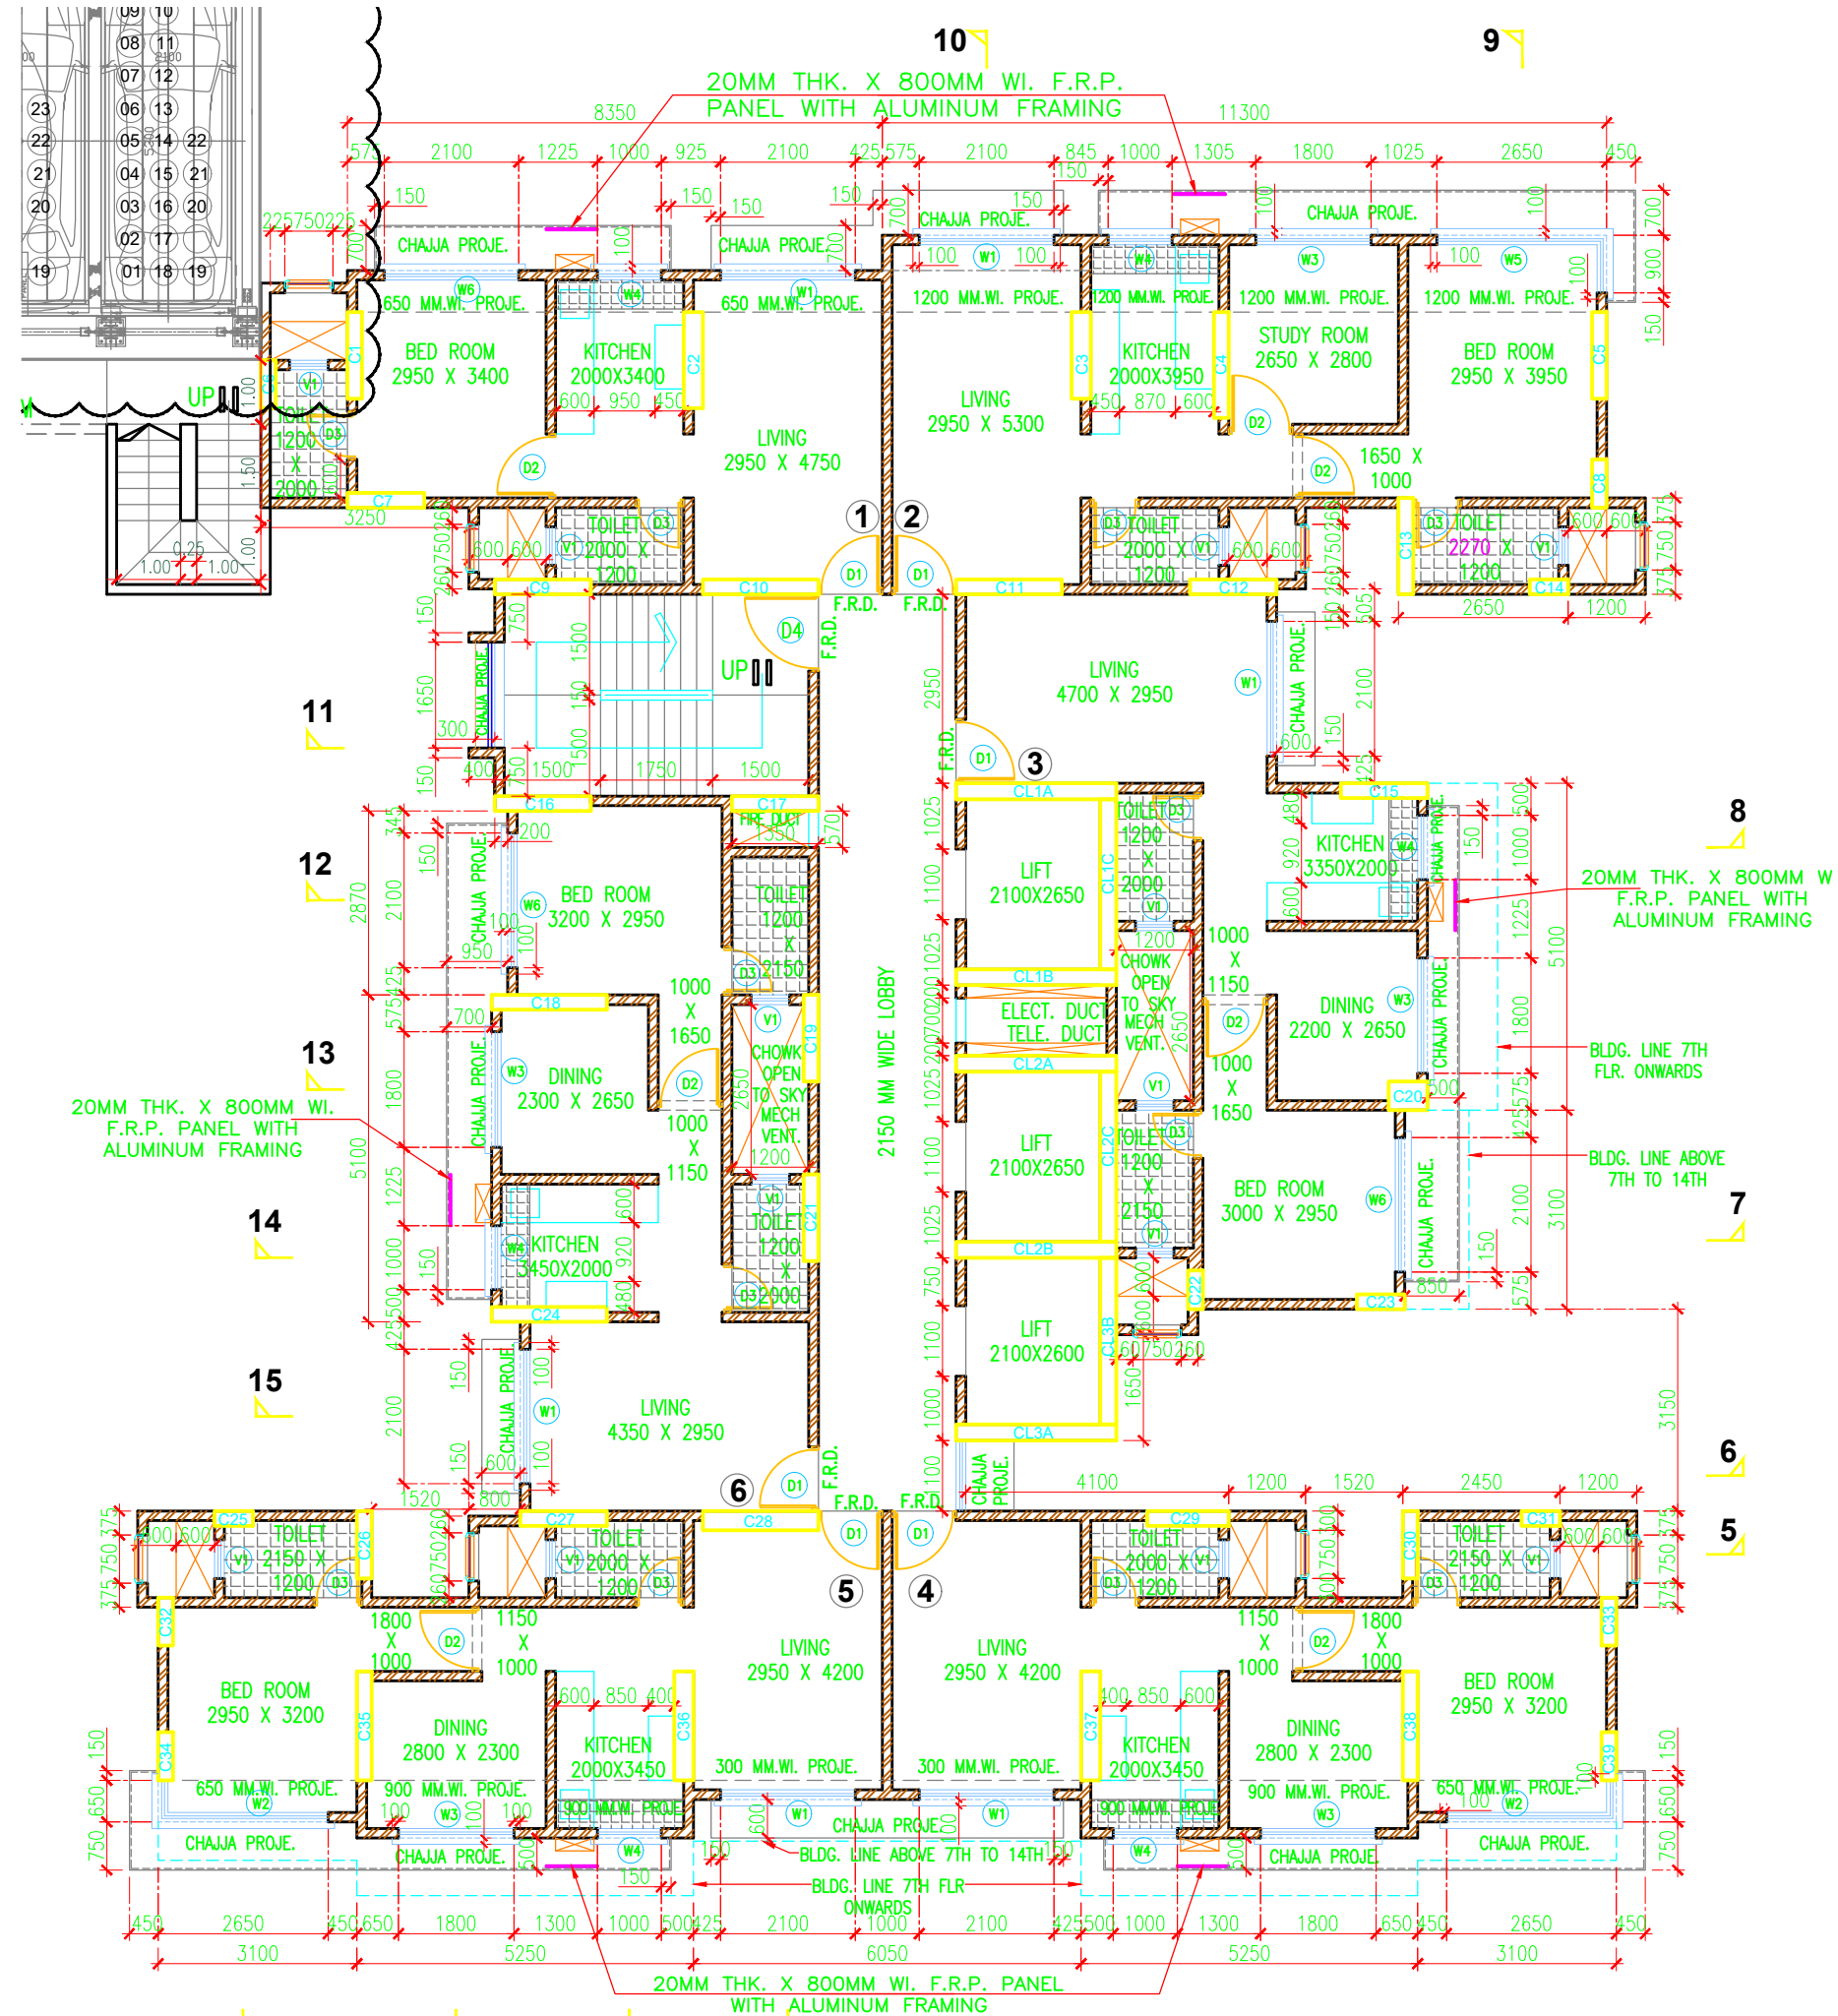

2ND TO 6TH FLOOR PLAN

SCALE 1:100