
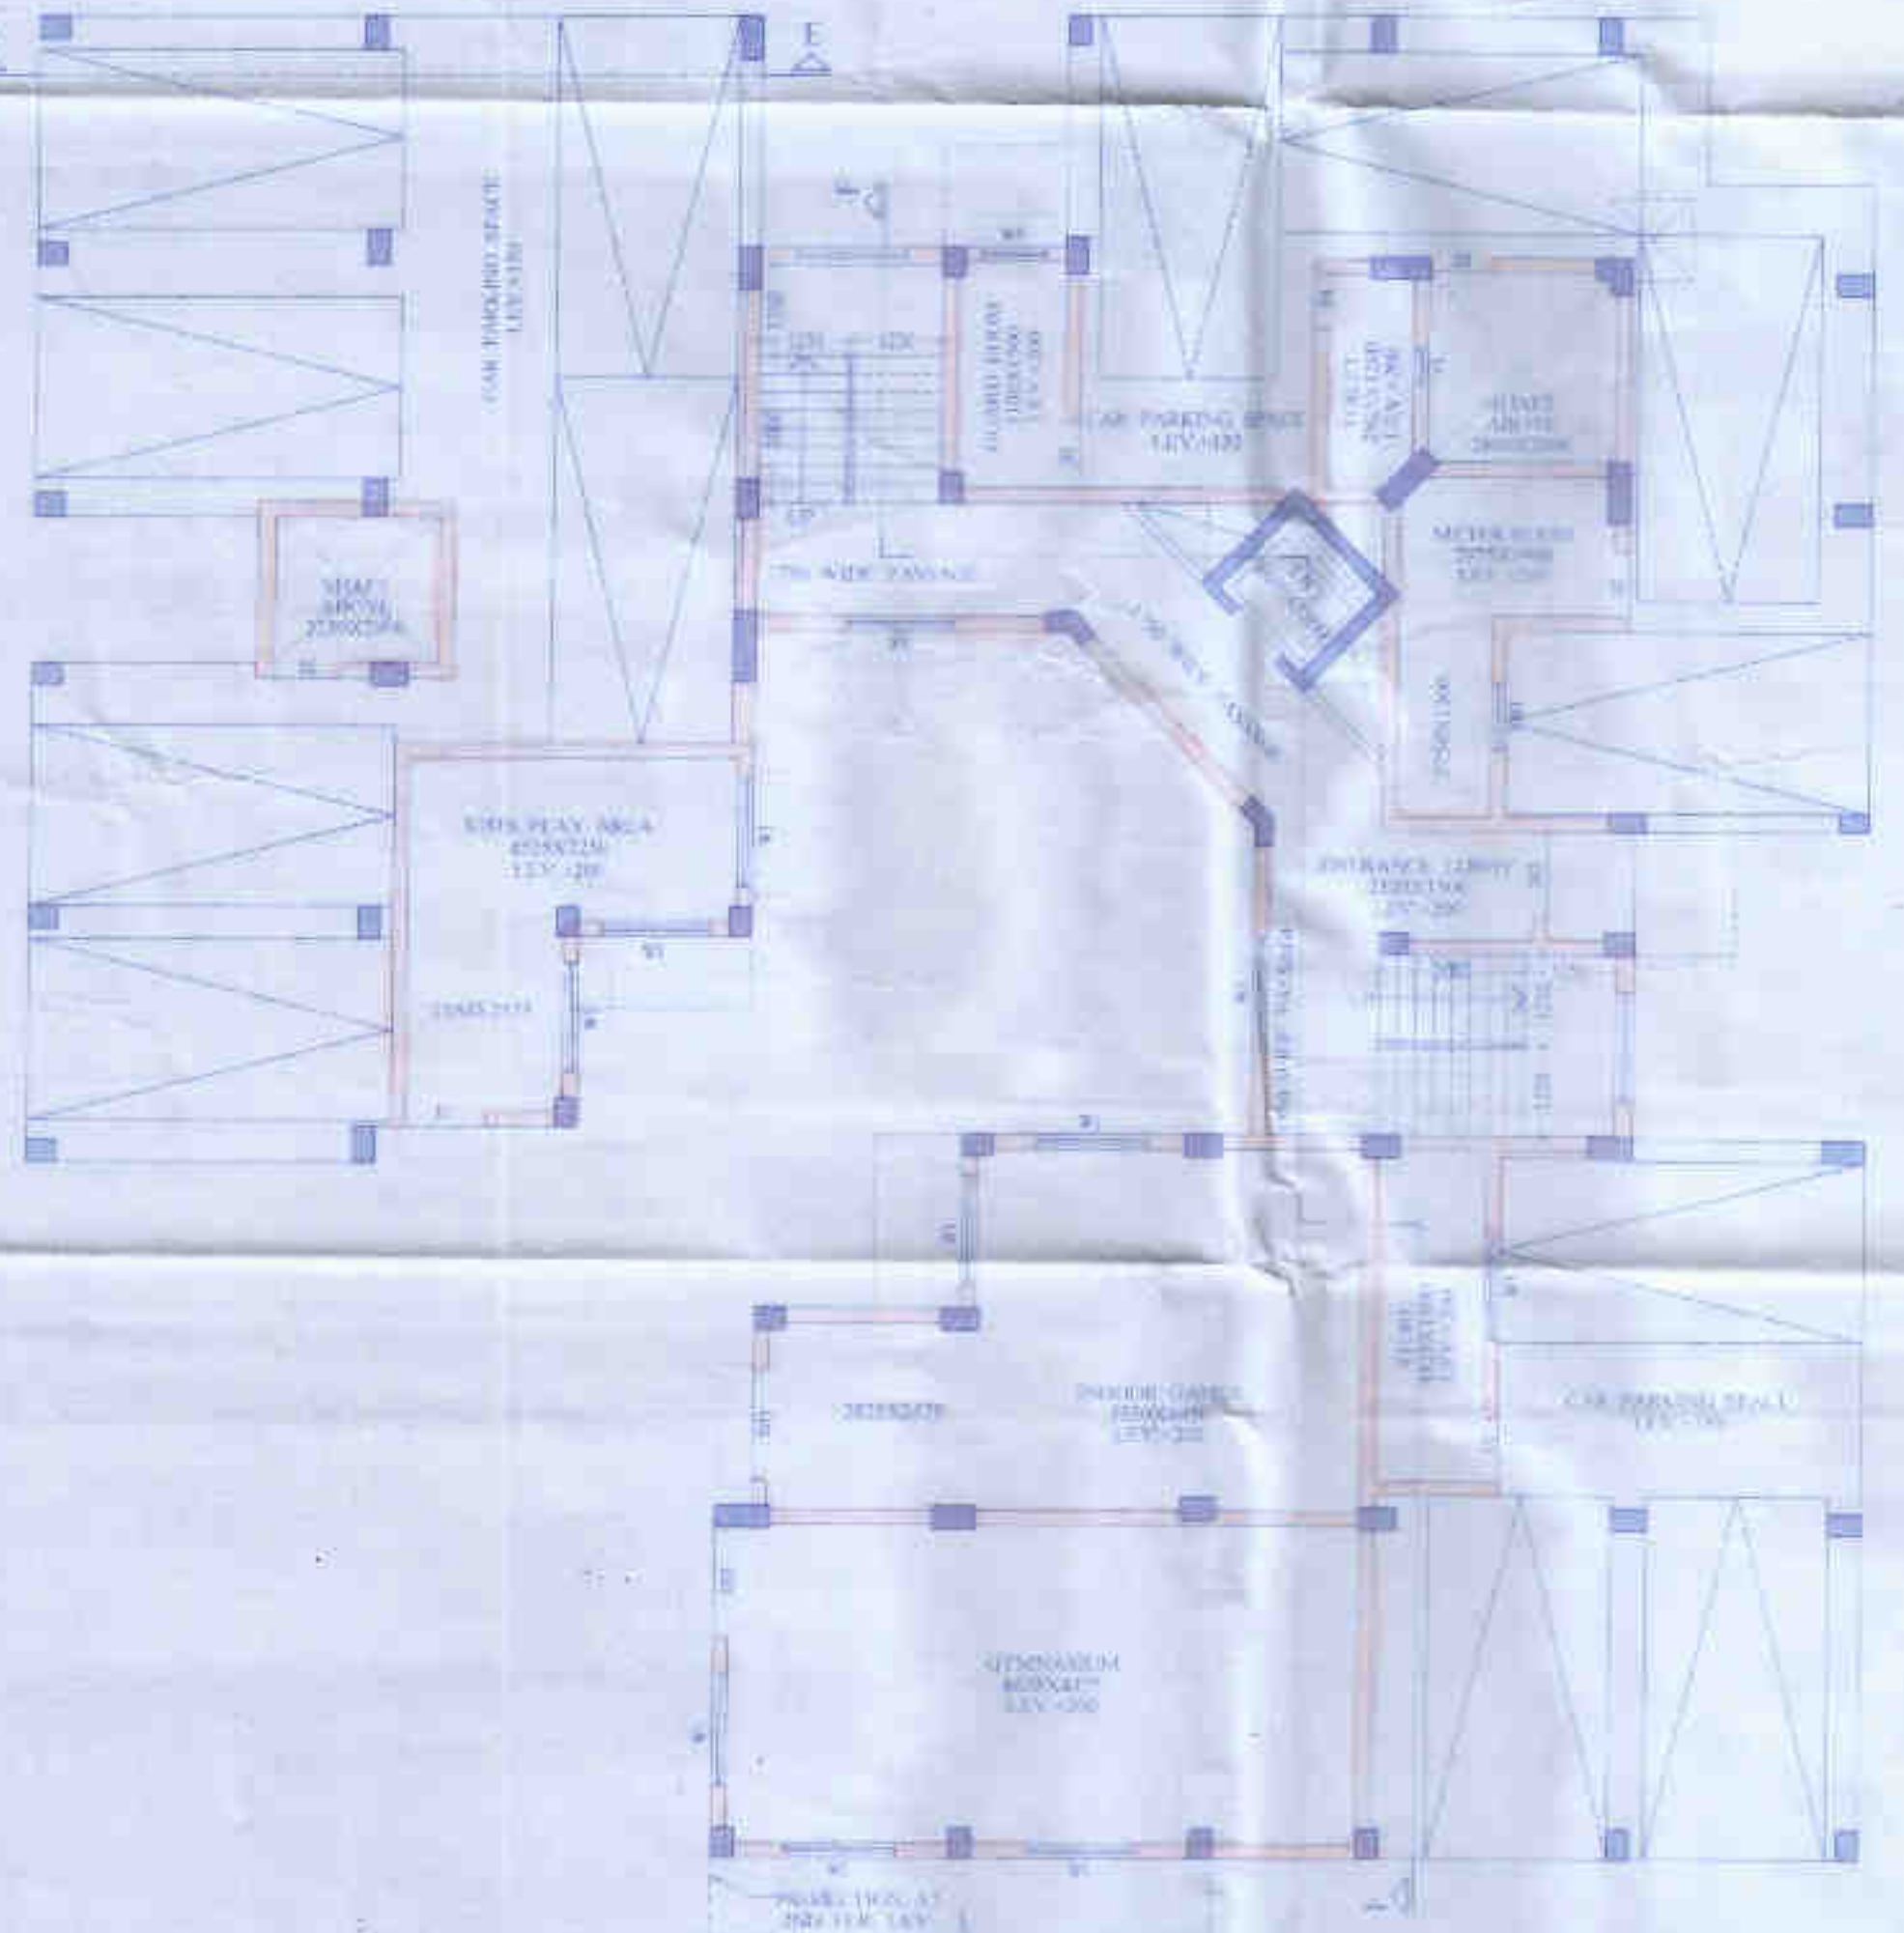
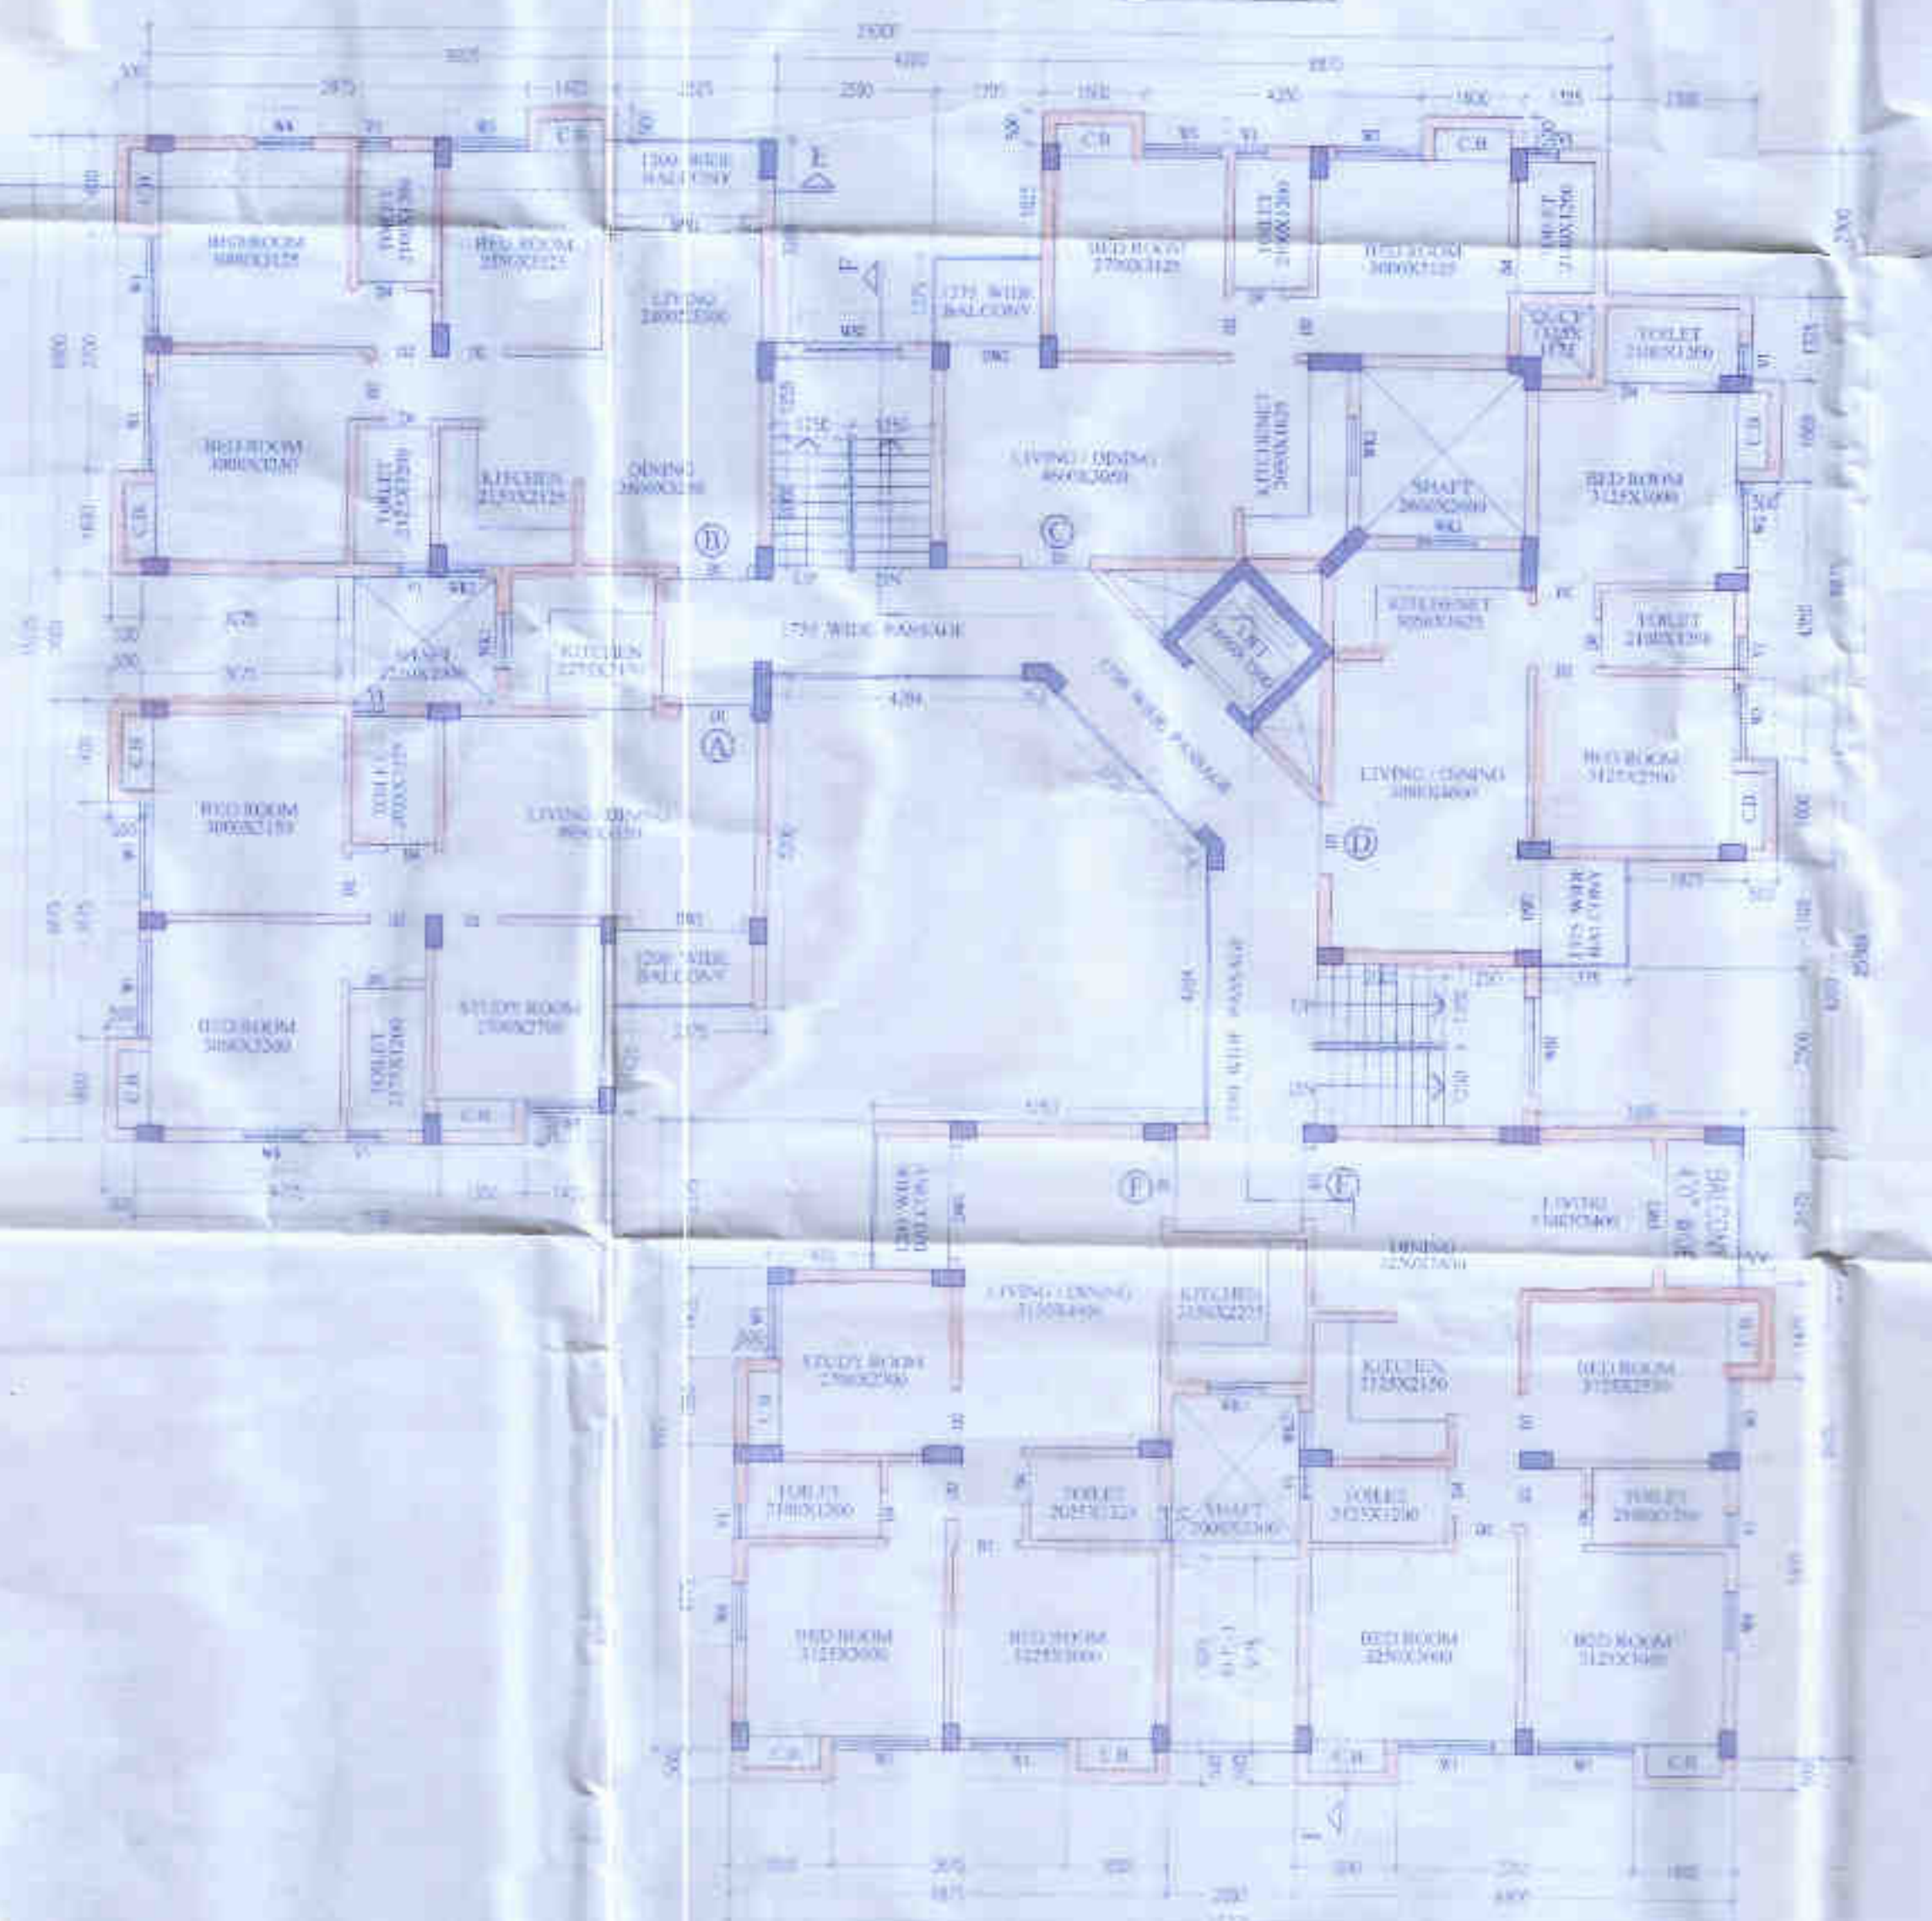
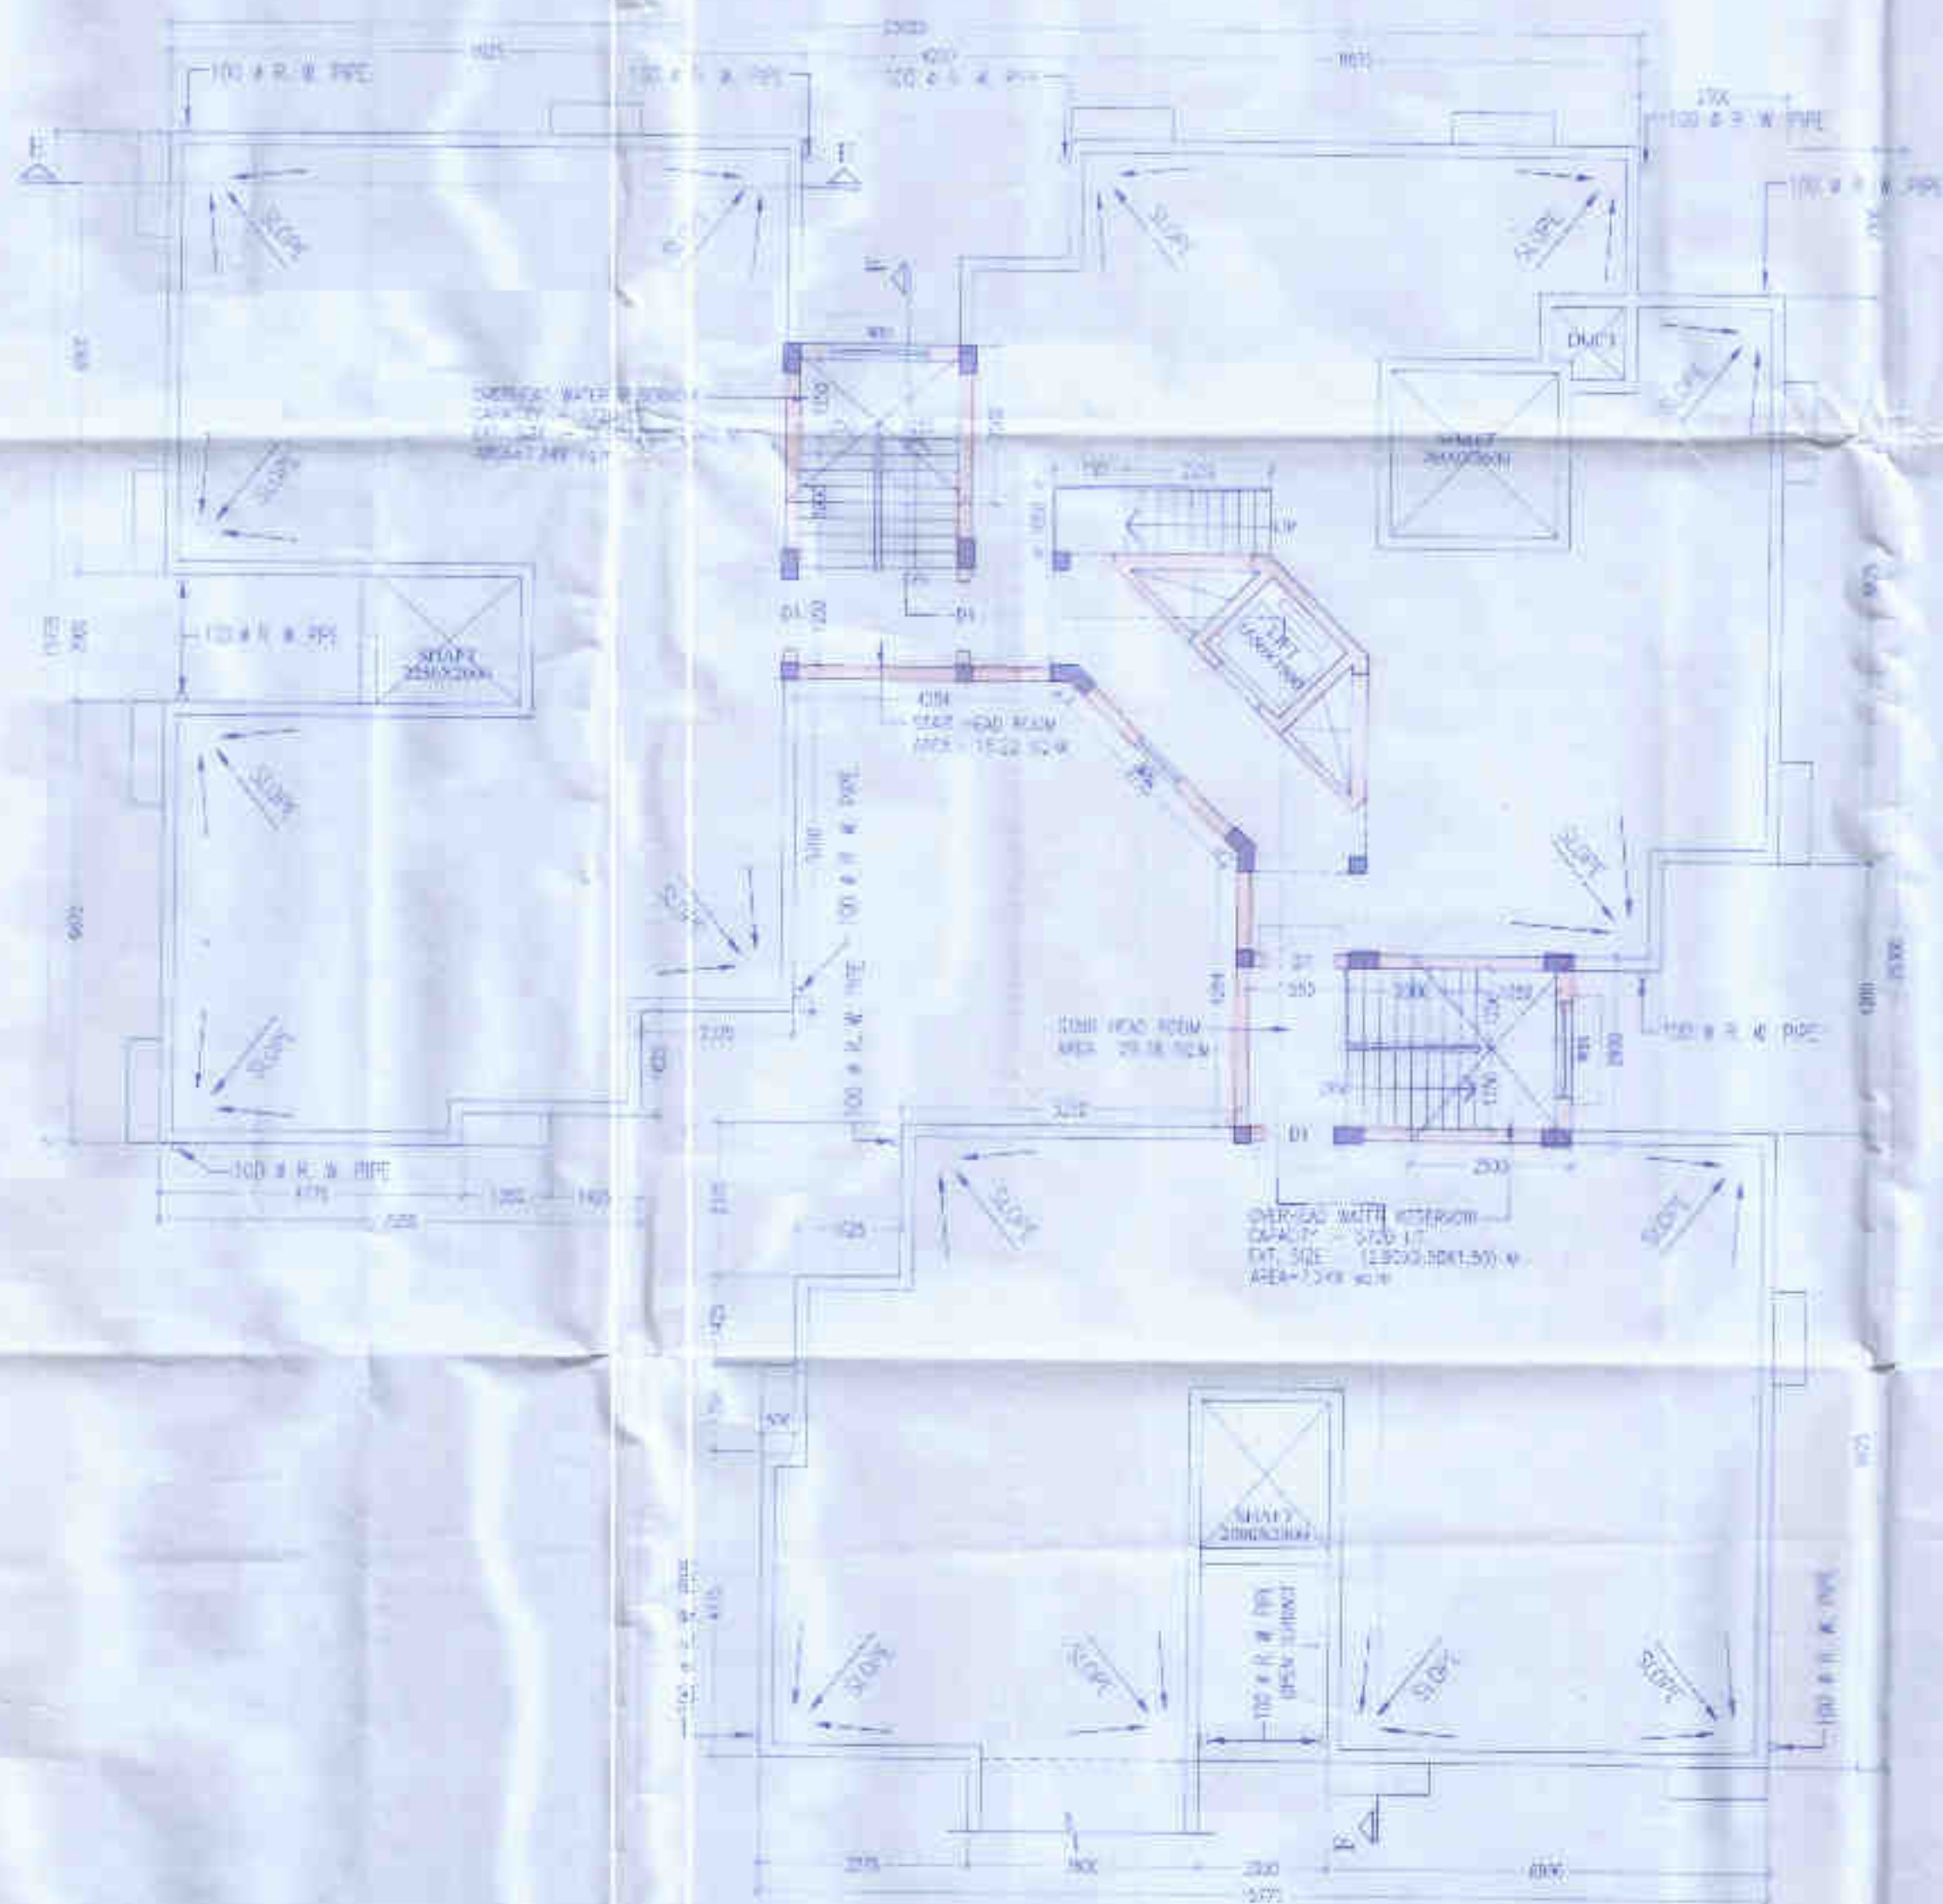
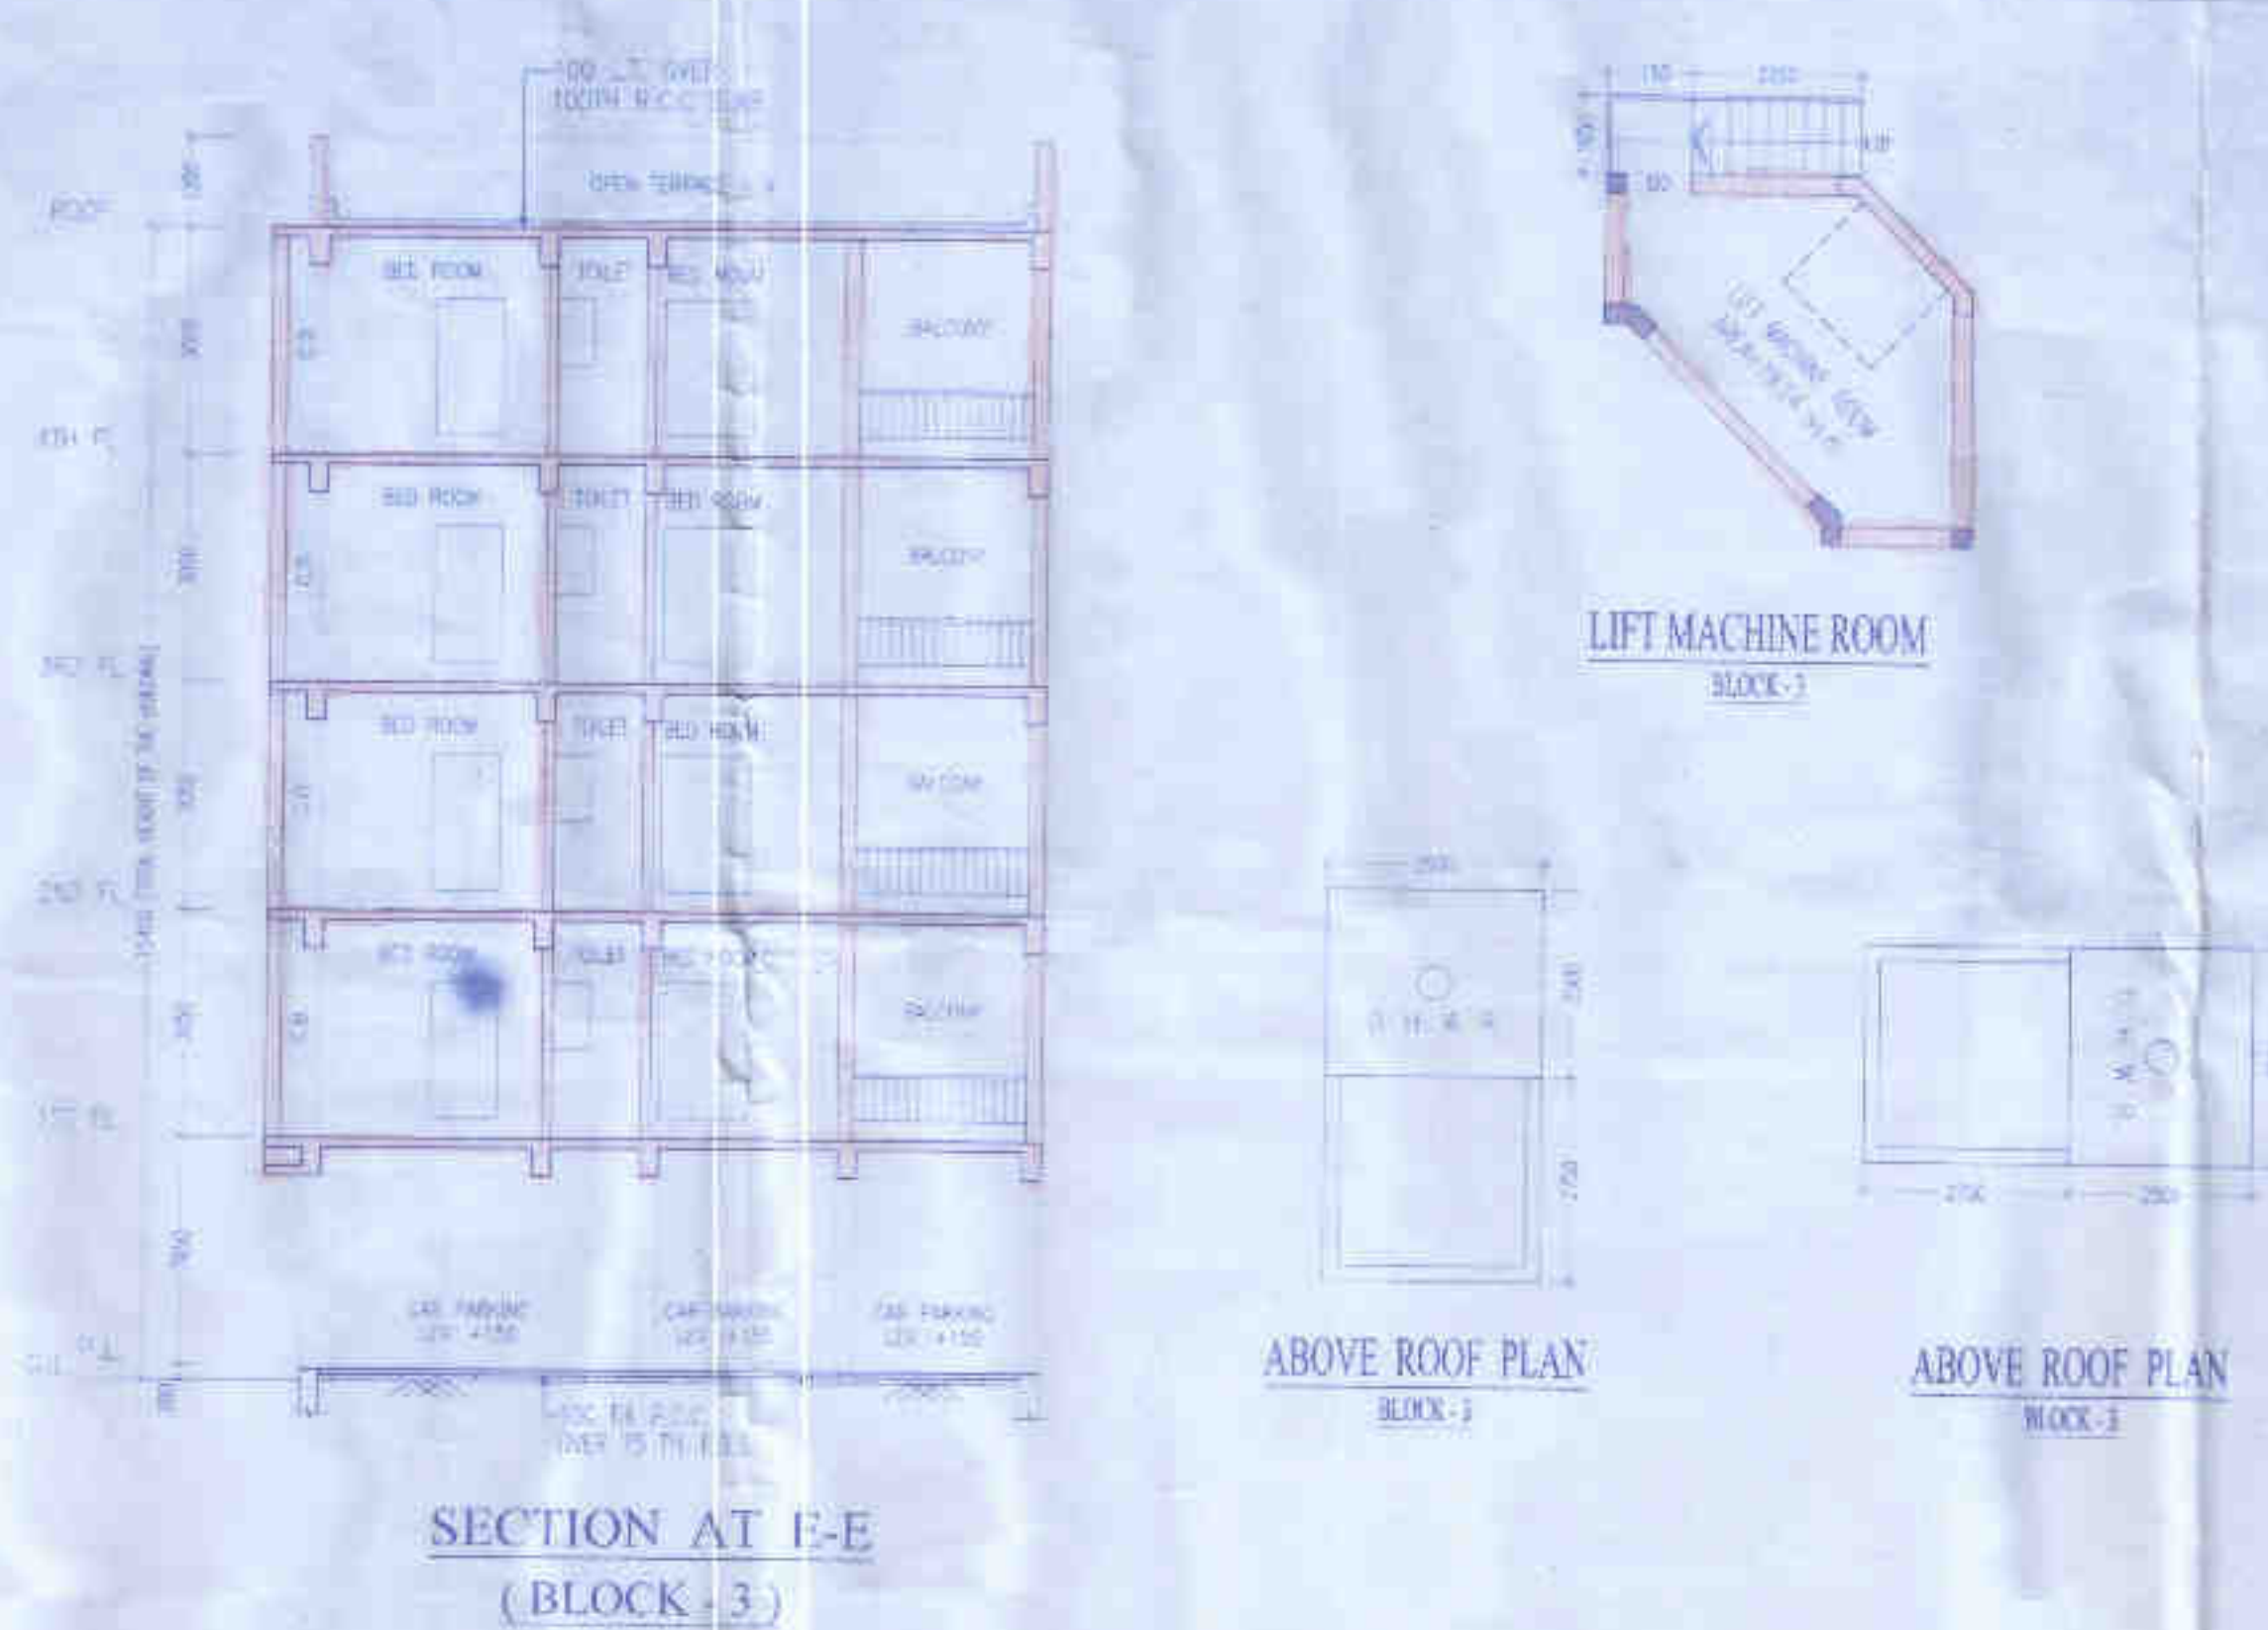


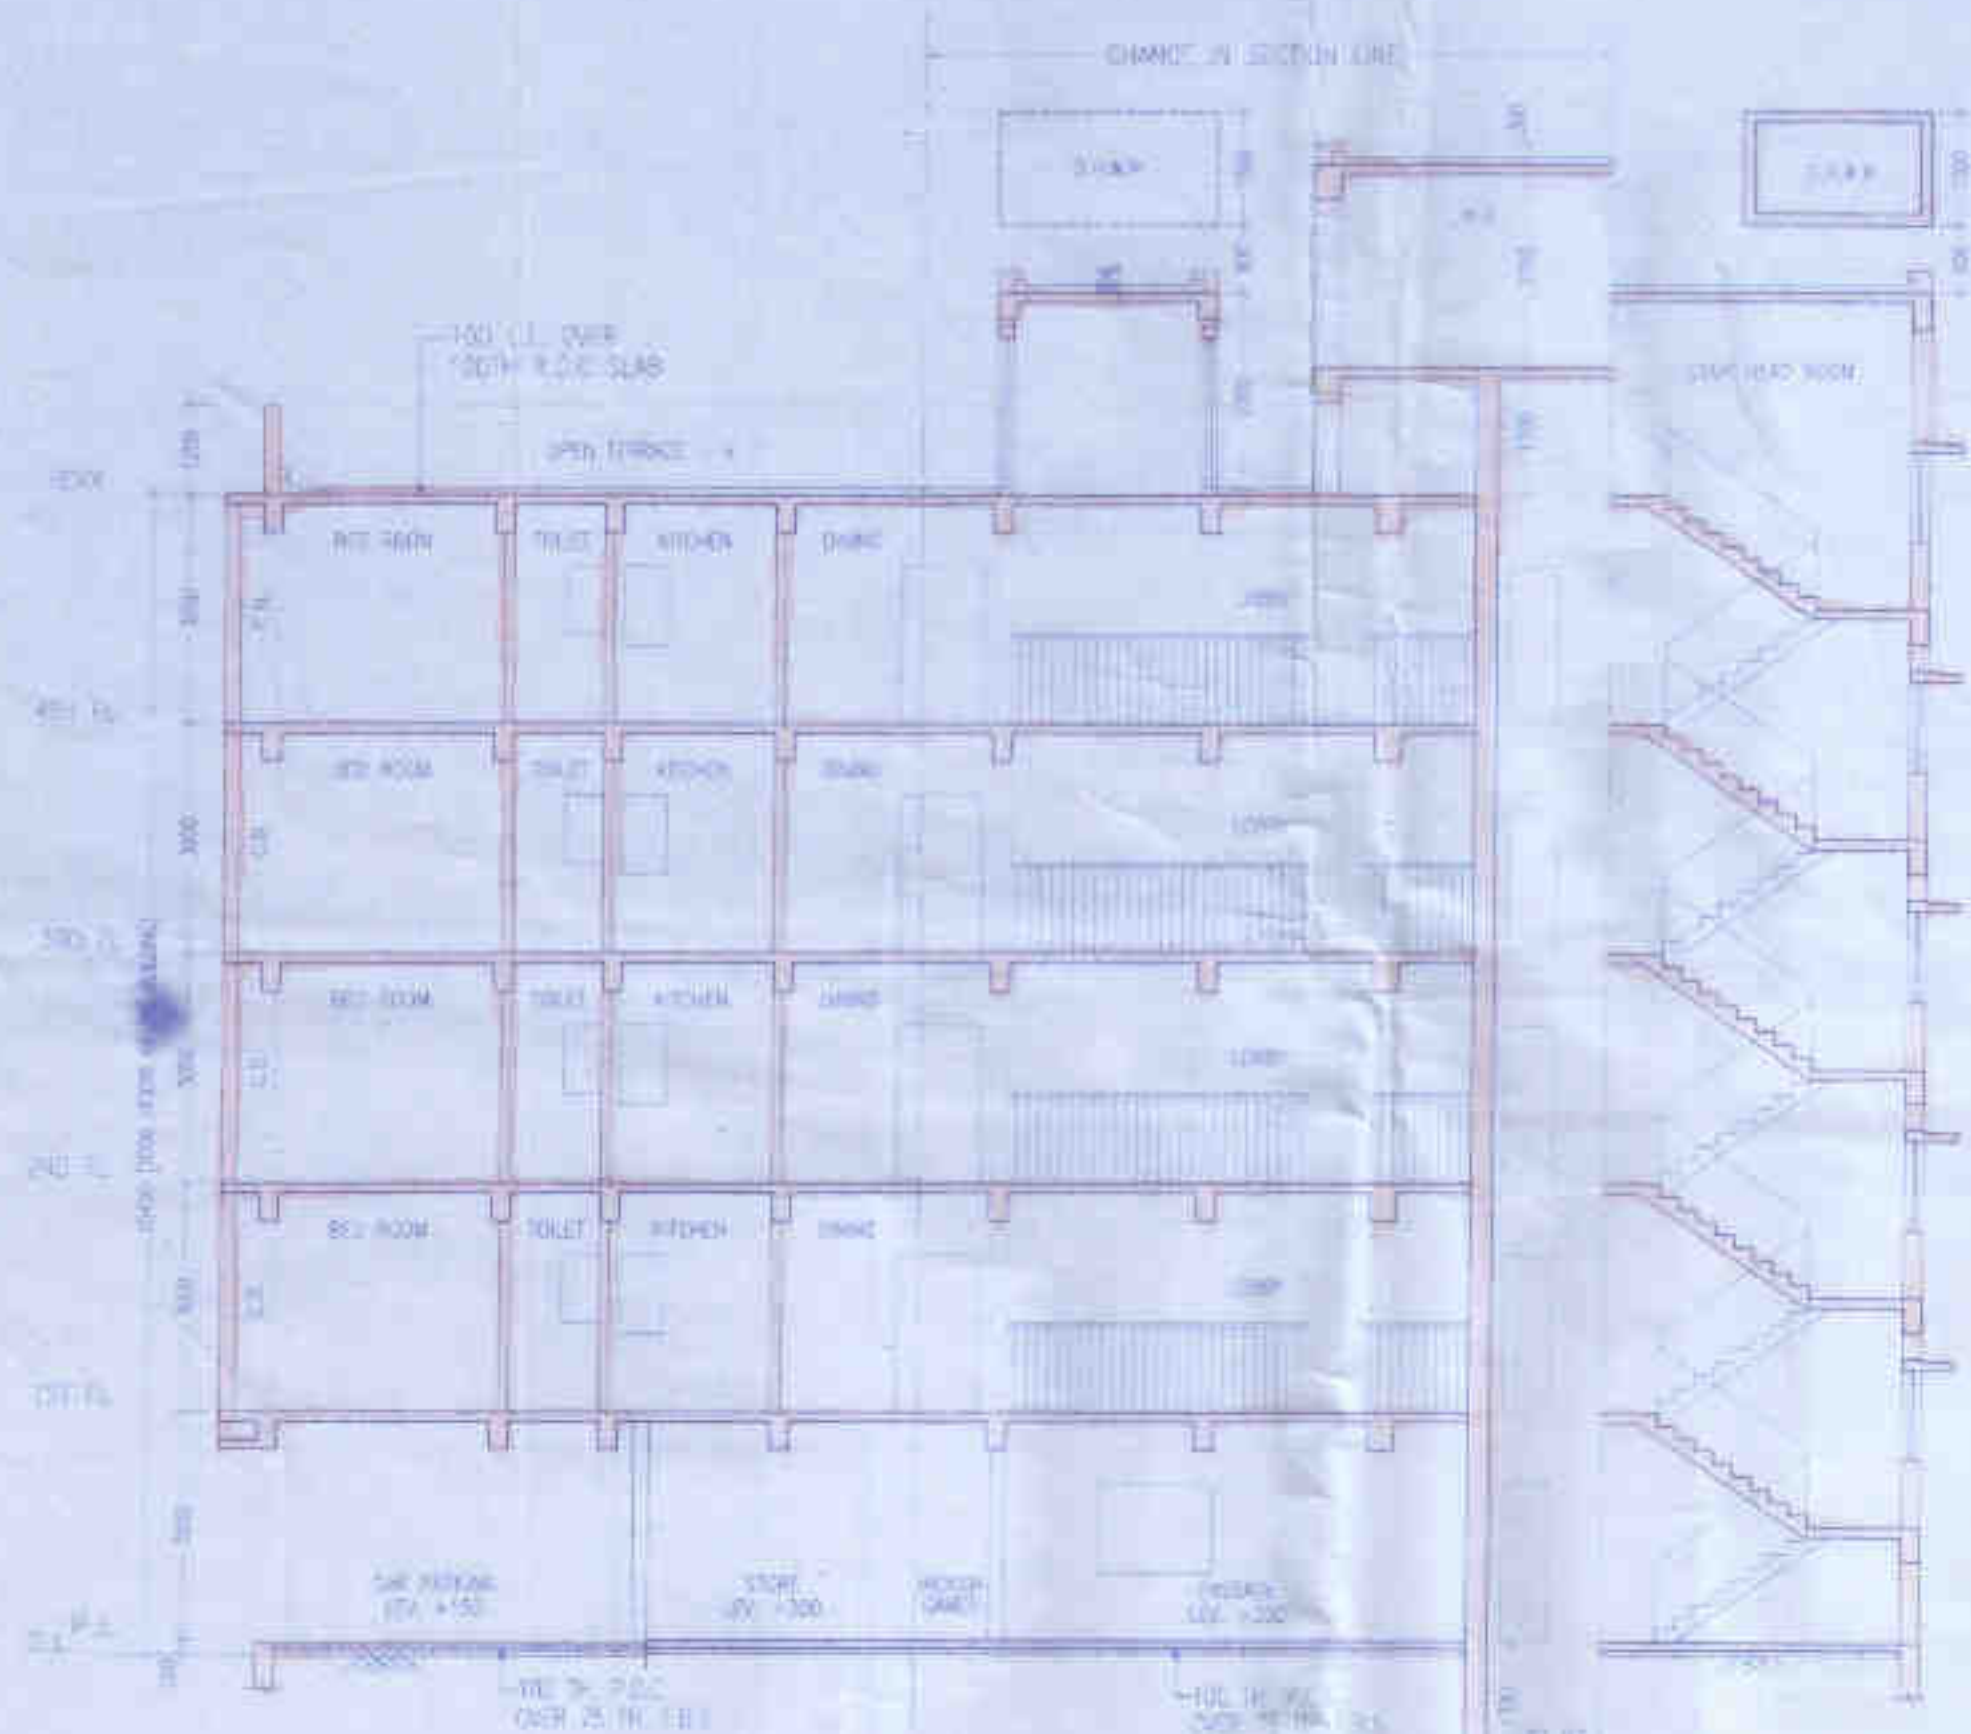

SCHEDULE OF DOORS & WINDOWS							
TYPE	SILL	HEIGHT	SIZE	TYPE	SILL	HEIGHT	SIZE
D15	-	2100	2400x2100	W1	275	2100	1500x2100
D12	-	2100	1500x2100	W2	275	2100	1550x1825
D1	-	2100	1100x2100	W3	275	2100	1500x1825
D2	-	2100	800x2100	W4	275	2100	800x1825
D4	-	2100	750x2100	W5	275	2100	1800x1825
DW1	2100	1800x2100	W1	1050	2100	3750x2100	
DW2	2100	1550x2100	W2	1050	2100	3500x2100	
DW3	2100	1450x2100	W3	1050	2100	3000x2100	
			W4	1050	2100	1800x2100	
			W5	900	2100	1500x2100	
			V1	1200	2100	500x200	

GENERAL NOTES

1. ALL DIMENSIONS ARE IN MM.
2. ALL EXTERNAL WALLS 250TH. & 200TH. & INTERNAL WALLS 125 & 75 TH. UNLESS OTHERWISE MENTIONED.
3. ALL MASONRY WORKS ARE BOUNDED BY CEMENT MORTAR (1:1B) & (1:1.4).
4. EXTERNAL PLASTER IS 25TH. & INTERNAL PLASTER IS 12MM TH. WITH 1:4 MORTAR.
5. ALL CONC GRADE IS M200 (1:1.5:3).

108
MOH'DAMAD ZAKARIAH, MOHAMMAD GAFSAN,
MD. ARPAN CHOWDHURY, AJANTA BEGAM,
ANANTA BEGAM, SEIKH SANJITA BEGUM

~~CONFIDENTIAL~~

SIGNATURE OF OWNER

CERTIFICATE OF STRUCTURAL ENGINEER

CERTIFIED THAT "THE STRUCTURAL DESIGN & DRAWINGS OF BOTH FOUNDATION & SUPER STRUCTURE OF THE BUILDING HAS BEEN MADE BY ME CONSIDERING ALL POSSIBLE LOADS INCLUDING THE SEISMIC LOAD AS PER THE NATIONAL BUILDING CODE OF INDIA & CERTIFIED THAT IT IS 'SAFE & STABLE IN ALL RESPECTS'."

Majumdar

Maimak Majumdar
R.C.E., A.C.E., I.C.E.
PSE-10211112-15
STER-10240112-0003
074/RUPSON/RECEIVED

SIGNATURE OF STRUCTURAL ENGINEER.

CERTIFICATE OF ARCHITECT

THE E.S.S. HAS REVIEWED THE PLAN ITSELF WITH FULL RESPONSIBILITY THAT THE BUILDING PLAN HAS BEEN DRAWN UP AS PER PROVISION OF WEST BENGAL MUNICIPAL BUILDING RULES 1907 AS AMENDED FROM TIME TO TIME AND THAT THE SITE CONDITION INCLUDING THE WIDTH OF THE ABUTTING ROAD CONFORM WITH THE PLAN AND IT IS A BUILDABLE SITE AND NOT A TANK OR A FILLED UP TANK.


Rajkumar Agarwal
Architect
Member of Council of
Architects E.S.S. No. 12790

SIGNATURE OF ARCHITECT


ALOK ROY
Initiated, Operational Engineer
Rajpur-Soanpur Municipality
Sec. 06/ C.T. Eng. Class-I

SIGNATURE OF GEO-TECHNICAL ENGINEER	
TITLE	BLOCK - 3
GROUND FLOOR PLAN, TYPICAL FLOOR PLAN, ROOF PLAN, ABOVE ROOF PLAN, FRONT ELEVATION, SECTION AT E-E & F-F.	

PROJECT

PROPOSED G+IV (15.450 MT. HT.) STORIED
RESIDENTIAL BUILDING AT L. R. DAG NO. -
2614, 2615/2757, 2615 & 2615/2756, R. S. DAG NO.
2726 & 2727, L. R. KHATIAN NO. - 2871,
2872, 2873, 2874, 2875, 2876, HOLDING NO. - 295, 2-
UKHILA; MOUZA - UKHILA PAIKPARA, J. L. NO. -
56, WARD NO. - 27, P. S. - SONARPUR, DIST. - 24
PARGANAS (S) UNDER RAJPUR SONARPUR
MUNICIPALITY.

DATE	JOB NO.	DEALT	CHECKED	SHEET NO.
01.02.2022	ARCH/626/2017	AJAY/MUSTAFA	ANIMESH	4 OF 5

SCALE
1:100

ARCHITECT



RAJ AGRAWAL & ASSOCIATES
8B, ROYD STREET, KOLKATA - 16

checked by
S. J. [Signature]
Special Agent
Local Office, Department of Justice
BUREAU AND FIELD CONTROLLING

18702-1000

APPROVAL OF S.A.F.

FOR OFFICE USE ONLY

APPROVED

Plan No. 23/04/2022 Dated 14/04/2022

Valid Up to 14/04/2022

[Signature]
Mehraj Kumar Pal
Assistant Engineer (Incharge) P.W.D.

[Signature]
Dr. Palleb Kumar Das
Chairman

RAJPUR-SONARPUR MUNICIPALITY

Stacking of building materials on
beside the public roads is illegal, and
the Municipality may confiscate those
materials as per rule.
In 2015 to 2016, the Municipality
has not been able to remove the
materials from the roads.

Transfer of occupancy right of any
part of the building before the
receipt of completion certificate is
illegal.
The Municipality will not accept
any transfer of occupancy right.

When information in the prescribed form is to be submitted
2 days before the commencement of construction work as
per sanctioned plan,
failure to submit a form may attract a fine of Rs. 1000/-
per day.
Any deviation from the sanctioned plan is illegal, and hence a
punishable under the Act.
Municipality will not accept any transfer of occupancy right
before the receipt of completion certificate.
Written information is to be submitted to the office a few days
before the commencement of construction work.
If any deviation from the sanctioned plan is observed, the
Municipality will not accept any transfer of occupancy right.

When information in the prescribed form is to be submitted
2 days before the commencement of construction work as
per sanctioned plan,
failure to submit a form may attract a fine of Rs. 1000/-
per day.
Any deviation from the sanctioned plan is illegal, and hence a
punishable under the Act.
Municipality will not accept any transfer of occupancy right
before the receipt of completion certificate.
Written information is to be submitted to the office a few days
before the commencement of construction work.
If any deviation from the sanctioned plan is observed, the
Municipality will not accept any transfer of occupancy right.