




ST.CASE AREA DIAG. FOR GROUND FLR. (COMM.) WING - B

SCALE - 1:100

ST. AREA CALCULATION FOR GROUND FLOOR (WING-B)


ADDITIONS:-

ST1. 3.45 X 0.70 X 1 = 2.42 SQ.MT.
 ST2. 3.30 X 4.45 X 1 = 14.69 SQ.MT.
 ST3. 1.65 X 0.15 X 1 = 0.25 SQ.MT.
 L1. 2.20 X 0.23 X 1 = 0.50 SQ.MT.
 L2. 2.65 X 1.85 X 1 = 4.90 SQ.MT.
 L3. 3.36 X 2.08 X 1 = 7.03 SQ.MT.
 TOTAL = 29.79 SQ.MT.

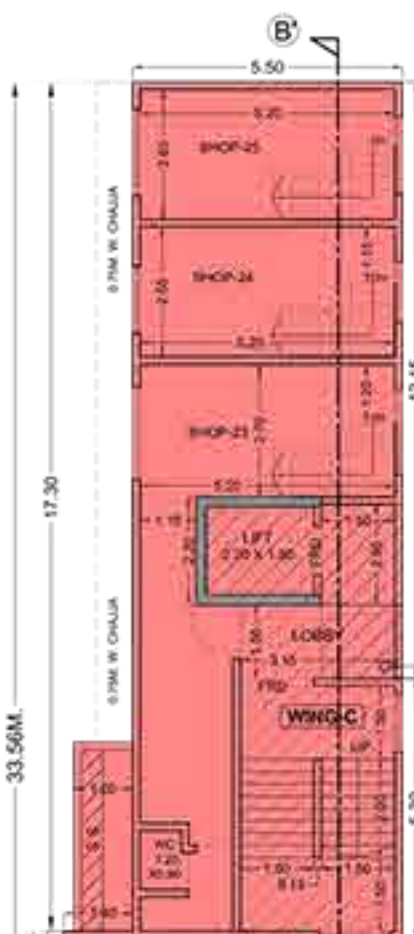

1ST FLOOR PLAN (WING - A, B & C)

SCALE - 1:100

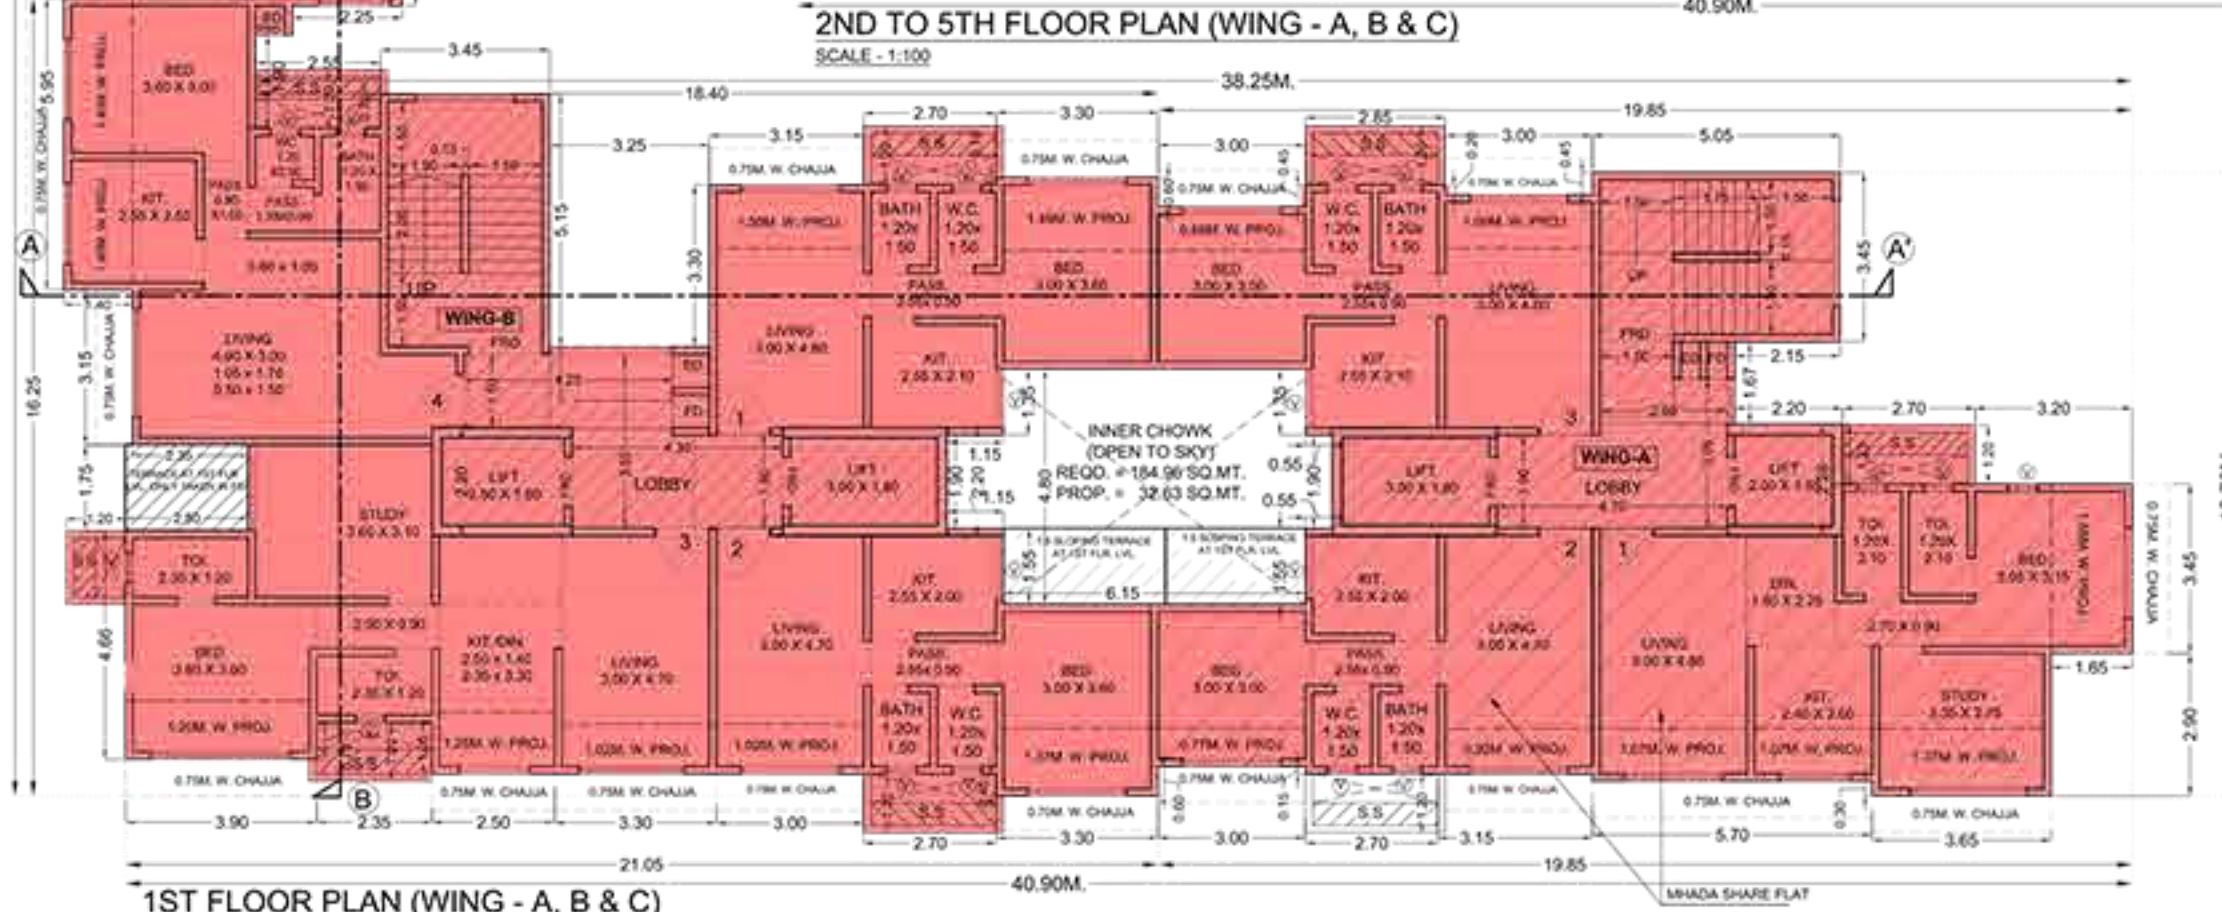

2ND TO 5TH FLOOR PLAN (WING - A, B & C)

SCALE - 1:100




AREA DIAG. FOR GROUND FLR. (COMM.) (WING - A)

SCALE - 1:100

AREA CALCULATION FOR GROUND FLOOR (WING-A)

ADDITIONS:-

A1. 13.95 X 4.08 X 1 = 56.92 SQ.MT.
 A2. 4.40 X 4.98 X 1 = 21.91 SQ.MT.
 TOTAL = 78.83 SQ.MT.

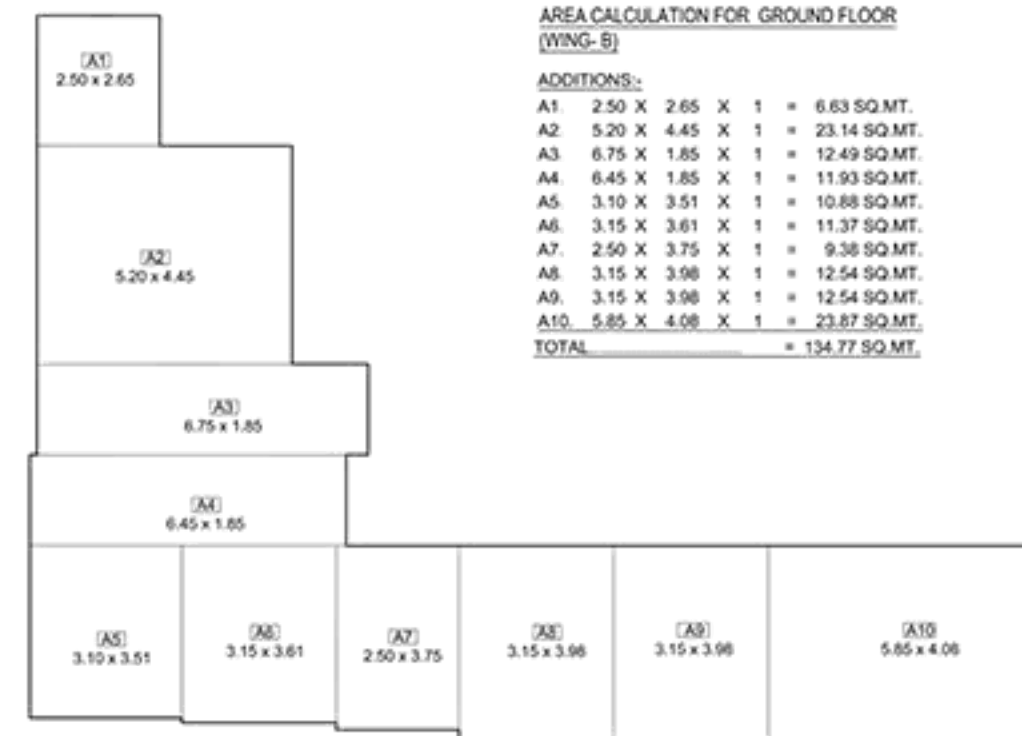

AREA DIAG. FOR GROUND FLR. (COMM.) (WING - B)

SCALE - 1:100

AREA CALCULATION FOR GROUND FLOOR (WING-B)

ADDITIONS:-

A1. 2.50 X 2.65 X 1 = 6.63 SQ.MT.
 A2. 5.20 X 4.45 X 1 = 23.14 SQ.MT.
 A3. 6.75 X 1.85 X 1 = 12.49 SQ.MT.
 A4. 6.45 X 1.85 X 1 = 11.93 SQ.MT.
 A5. 3.10 X 3.51 X 1 = 10.88 SQ.MT.
 A6. 3.15 X 3.61 X 1 = 11.37 SQ.MT.
 A7. 2.50 X 3.75 X 1 = 9.38 SQ.MT.
 A8. 3.15 X 3.98 X 1 = 12.54 SQ.MT.
 A9. 3.15 X 3.98 X 1 = 12.54 SQ.MT.
 A10. 5.85 X 4.08 X 1 = 23.87 SQ.MT.
 TOTAL = 134.77 SQ.MT.



AREA DIAG. FOR GROUND FLR. (COMM.) (WING - C)

SCALE - 1:100

AREA CALCULATION FOR GROUND FLOOR (WING-C)

ADDITIONS:-

A1. 5.50 X 6.60 X 1 = 47.30 SQ.MT.
 A2. 1.45 X 1.90 X 1 = 2.78 SQ.MT.
 A3. 2.19 X 6.80 X 1 = 14.89 SQ.MT.
 TOTAL = 64.97 SQ.MT.

CONTENTS OF SHEET.

1ST & 2ND TO 7TH FLOOR PLAN, GROUND FLOOR AREA DIAGRAM & CALC. FOR WING - A, B & C, & ST.CASE AREA DIAGRAM & CALC.

DESCRIPTION OF PROPOSAL & PROPERTY

PROPOSED REDEVELOPMENT OF AMALGAMATED PLOT NO. O.B. - 7, 8 & BLDG. NO. 18 KNOWN AS "M/s. TAGORE NAGAR NALANDA CO-OP. HSG. SOC. LTD." ON PLOT BEARING C.T.S. NO. 352 (PT) AT VILLAGE HARIYALI, TAGORE NAGAR, VIKHROLI, MUMBAI - 83.

NAME OF OWNER

M/s. TAGORE NAGAR NALANDA CO-OP. HSG. SOC. LTD.

NORTH	SCALE	DATE	SIGNATURE	DRAWN BY	CHECKED BY
N E W	1 : 100	13/09/2017		SUNIL	MILIND
	DRG. NO. :	2/5	REVISION	DESCRIPTION	

PLAN FOR REFERENCE


PRADEEP
KUMAR
SURYABALI
PATHAK

SE(BP)/S/E-1

Jitendra
Chhaganlal
Siddhpura

AE(BP)/S/T

NAME, ADDRESS & SIGN OF ARCHITECT.

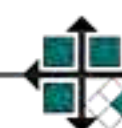

MILIND
BALKRISHN
A FULZELE
ARCHITECT -> MILIND FULZELE
SPACE DESIGN

Architects, Planners & Interior Designers
 OFFICE NO.: 1101, 11TH FLOOR, SATRA PLAZA, PLOT NO.: 19 & 20,
 PALM BEACH ROAD, SECTOR-19D, VASIH, NAVI MUMBAI-400703.
 TEL. (0) : 022-2784 0303 / 022-2784 2323, FAX : 022-2784 0303
 MOBILE : 98690 76963, E-mail : spacedesign@rediffmail.com