



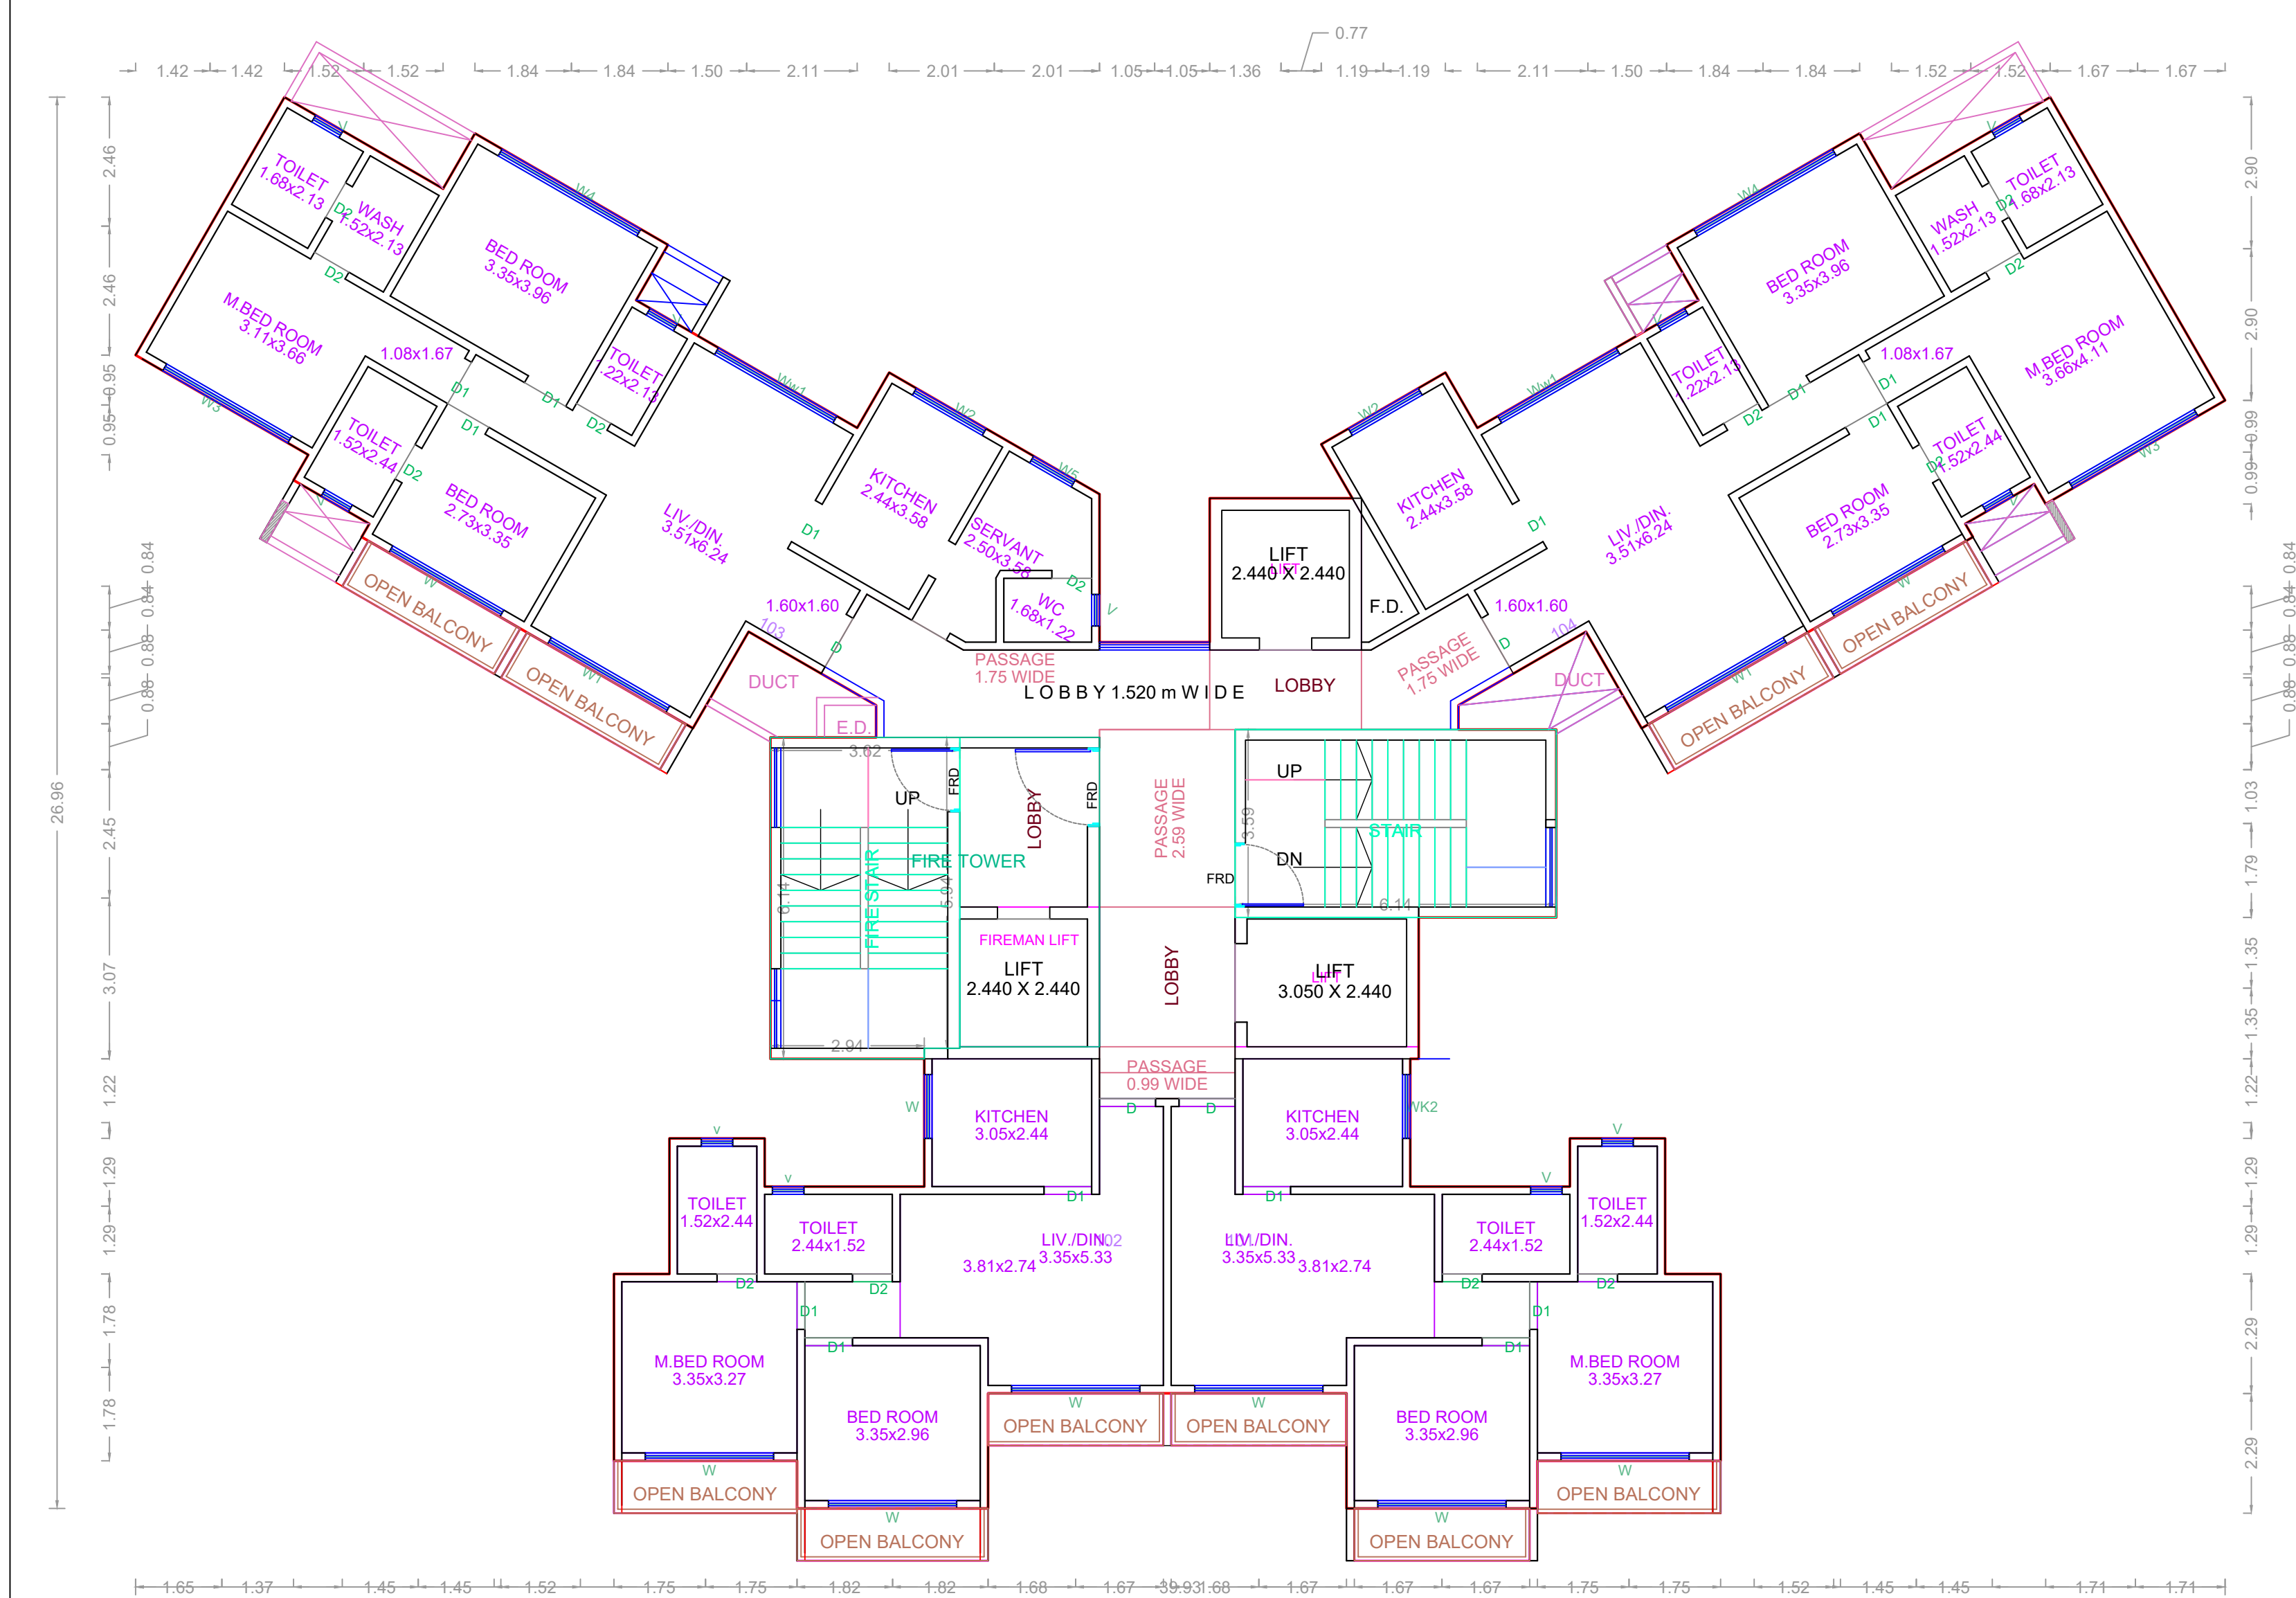

TYPICAL - 1, 2, 3, 4, 5 & 7 FLOOR PLAN

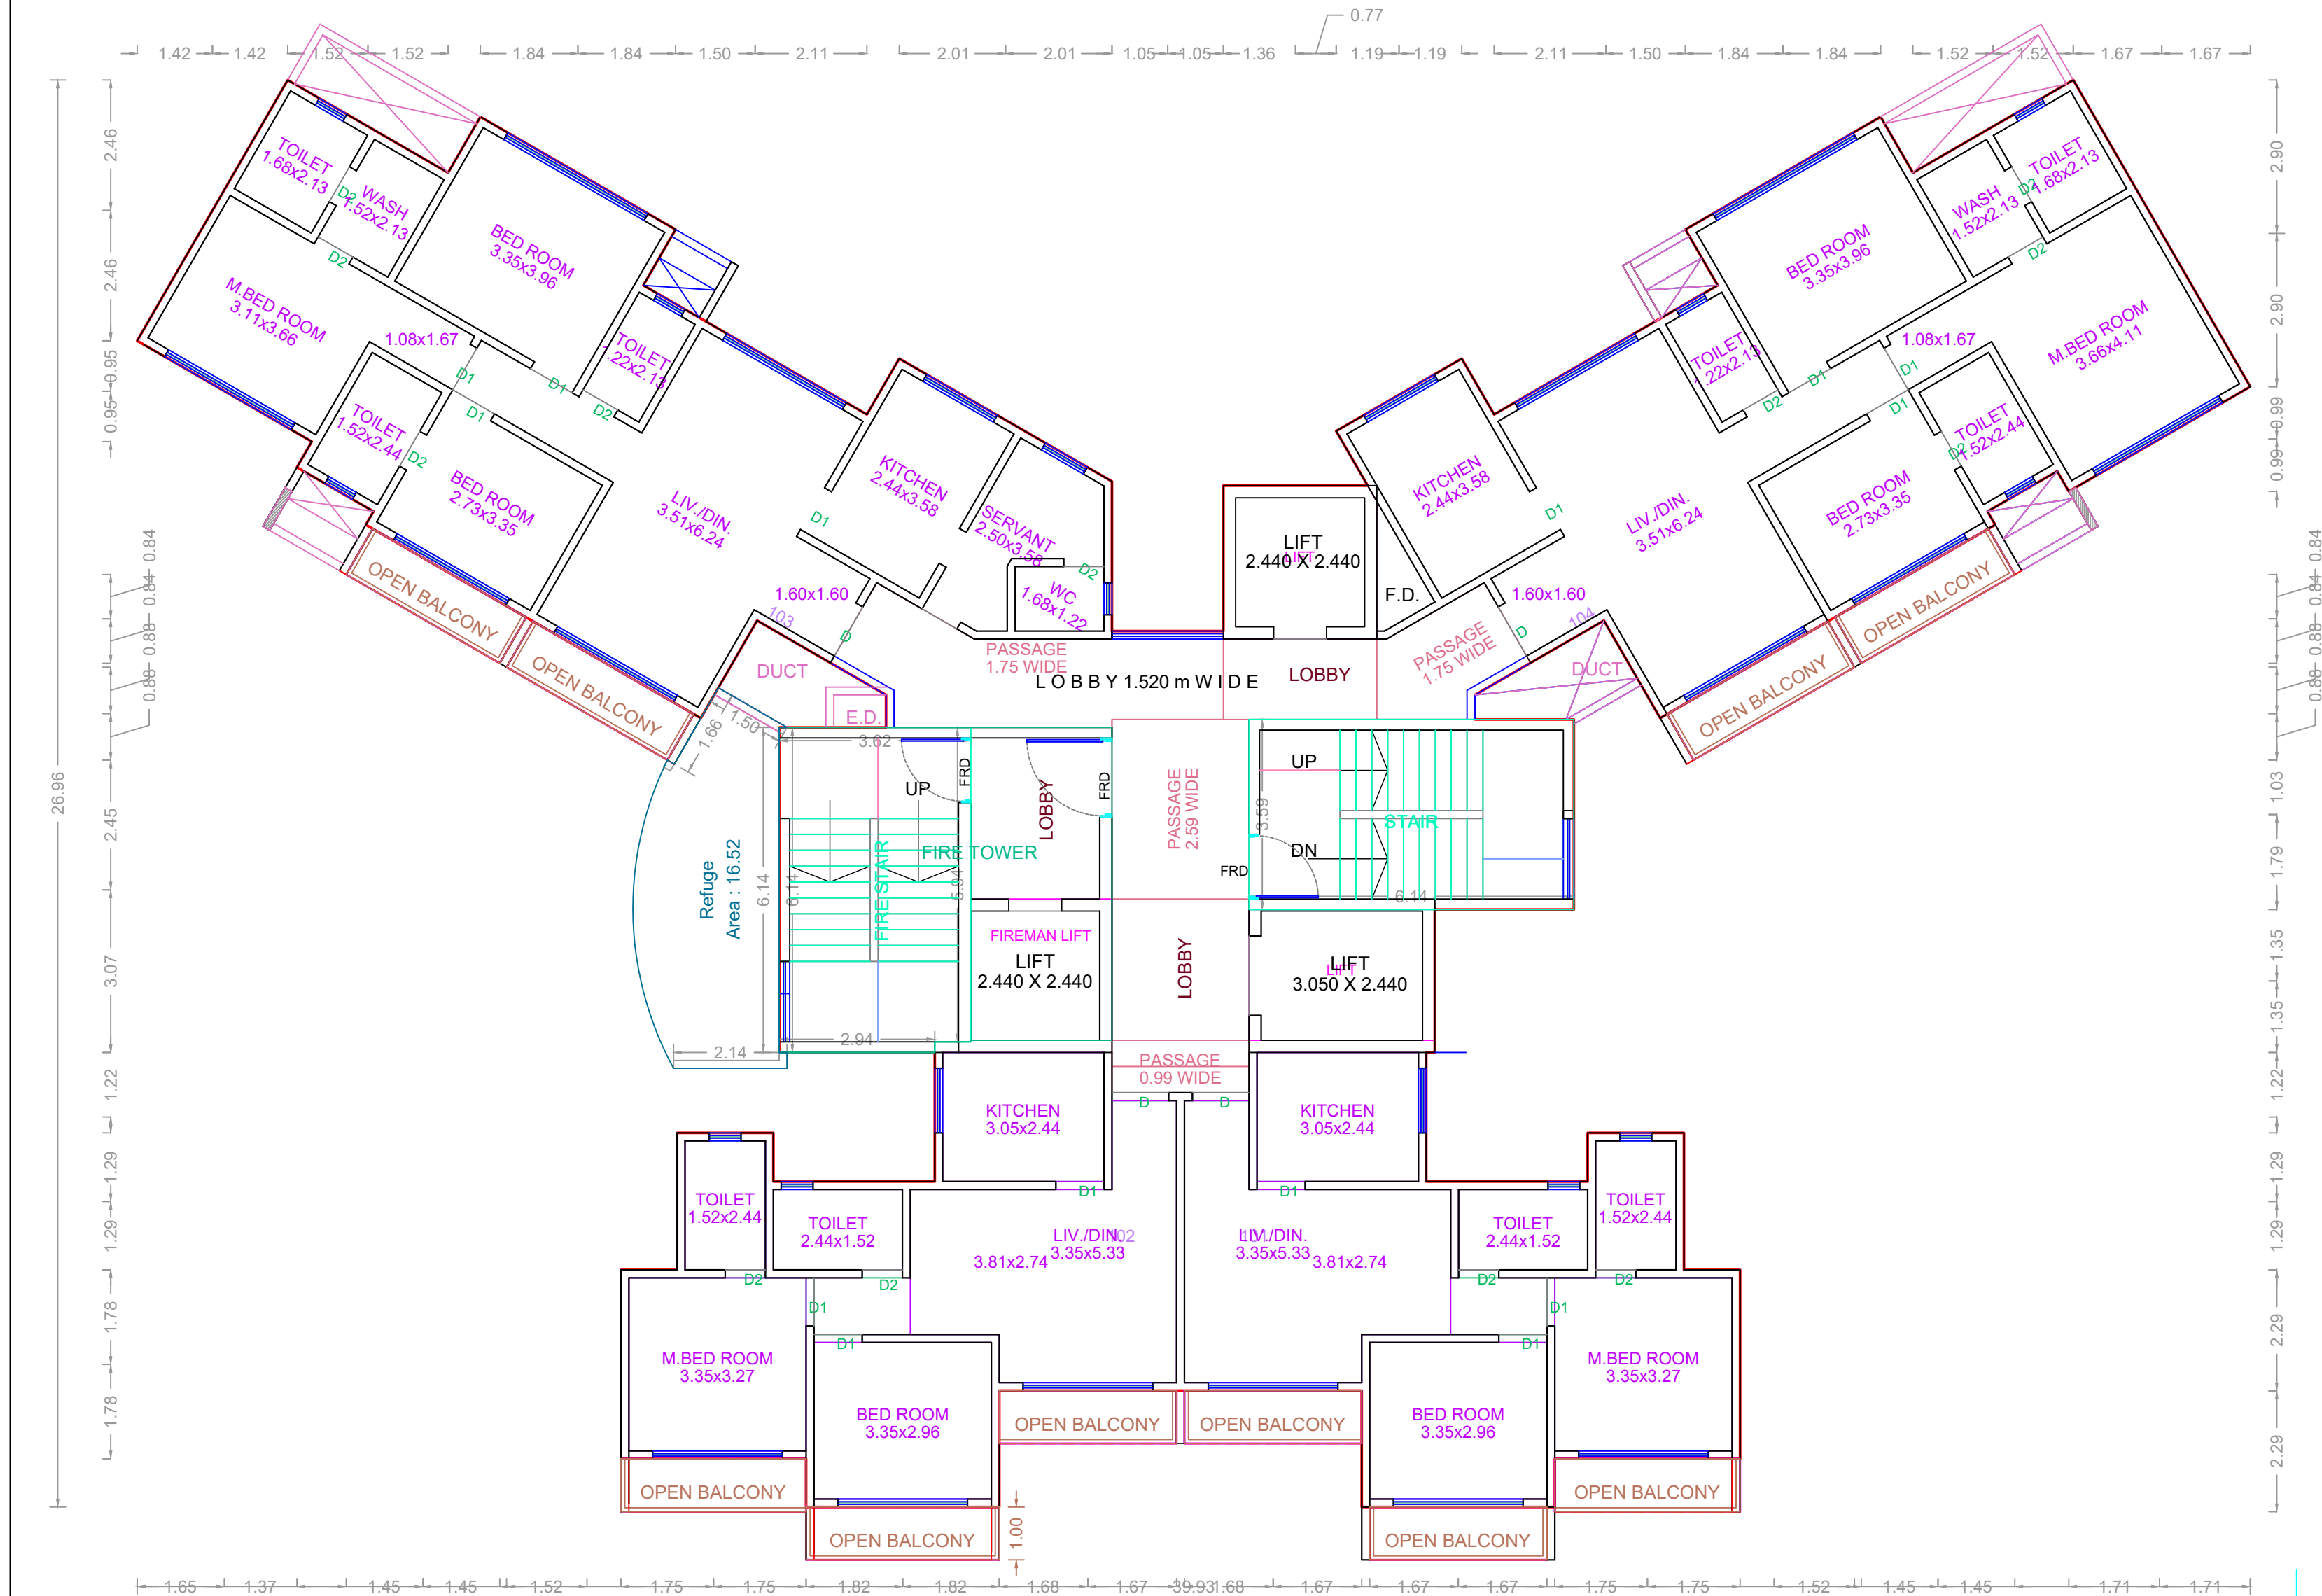


SIXTH FLOOR PLAN

BALCONY CALCULATIONS: A5 (RESI)				
FLOOR	SIZE	AREA	TOT. AREA	
FIFTH FLOOR	1.00 X 3.50 X 2	7.00	34.42	
	1.00 X 3.65 X 1	3.65		
	1.00 X 3.35 X 5	16.75		
FIRST FLOOR	1.00 X 3.51 X 2	7.02	34.42	
	1.00 X 3.50 X 2	7.00		
	1.00 X 3.65 X 1	3.65		
FOURTH FLOOR	1.00 X 3.35 X 5	16.75	34.42	
	1.00 X 3.51 X 2	7.02		
	1.00 X 3.65 X 1	3.65		
SECOND FLOOR	1.00 X 3.35 X 5	16.75	34.42	
	1.00 X 3.51 X 2	7.02		
	1.00 X 3.50 X 2	7.00		
SEVENTH FLOOR	1.00 X 3.65 X 1	3.65	34.42	
	1.00 X 3.35 X 5	16.75		
	1.00 X 3.51 X 2	7.02		
SIXTH FLOOR	1.00 X 3.50 X 2	7.00	34.42	
	1.00 X 3.65 X 1	3.65		
	1.00 X 3.35 X 5	16.75		
THIRD FLOOR	1.00 X 3.51 X 2	7.02	34.42	
	1.00 X 3.50 X 2	7.00		
	1.00 X 3.65 X 1	3.65		
Total	1.00 X 3.35 X 5	16.75	240.94	
	1.00 X 3.51 X 2	7.02		
	-	-		


SCHEDULE OF OPENING: A5 (RESI)			
NAME	WIDTH	HEIGHT	NOS.
D1	0.76	2.10	91
D2	0.91	2.10	98
D	1.07	2.10	28

SCHEDULE OF OPENING: A5 (RESI)			
NAME	WIDTH	HEIGHT	NOS.
V	0.60	0.90	07
v	0.60	1.20	14
V	0.60	1.20	56
W5	0.92	1.50	14
W	1.22	1.50	07
WK2	1.22	1.50	07
W5	1.54	1.50	14
W	2.45	1.50	42
W	2.45	1.80	14
Ww1	2.61	1.50	14
W1	2.61	1.80	14
W3	2.76	1.50	07
W3	2.76	1.80	07
W4	3.06	1.50	14

FLOOR WISE FSI STATEMENT: A5 (RES)																TOTAL	
FLOORS	COMM	RESI.	ND.	SPEC.	FSI AREA	PERM.	PROG.	EXCESS	PASSAGE	LIFT LOBBY	STAIR	LIFT	TERRACE	TENEMENTS	FSI AREA		
FIRST FLOOR	0.00	34.23	0.00	0.00	0.00	34.22	34.42	0.20	28.90	19.97	44.13	24.18	0.00	0.00	342.23	342.23	
SECOND FLOOR	0.00	34.23	0.00	0.00	0.00	34.22	34.42	0.20	28.90	19.97	44.13	24.18	0.00	0.00	342.23	342.23	
THIRD FLOOR	0.00	34.23	0.00	0.00	0.00	34.22	34.42	0.20	28.90	19.97	44.13	24.18	0.00	0.00	342.23	342.23	
FOURTH FLOOR	0.00	34.23	0.00	0.00	0.00	34.22	34.42	0.20	28.90	19.97	44.13	24.18	0.00	0.00	342.23	342.23	
FIFTH FLOOR	0.00	34.23	0.00	0.00	0.00	34.22	34.42	0.20	28.90	19.97	44.13	24.18	0.00	0.00	342.23	342.23	
SIXTH FLOOR	0.00	34.23	0.00	0.00	0.00	34.22	34.42	0.20	28.90	19.97	44.13	24.18	0.00	0.00	342.23	342.23	
SEVENTH FLOOR	0.00	34.23	0.00	0.00	0.00	34.22	34.42	0.20	28.90	19.97	44.13	24.18	0.00	0.00	342.23	342.23	
TERRACE FLOOR	0.00	0.00	0.00	0.00	0.00	0.00	0.00	0.00	0.00	0.00	0.00	0.00	0.00	0.00	0.00	0.00	
Total	0.00	2356.63	0.00	0.00	0.00	2356.56	2400.94	1.38	2022.27	139.82	308.91	169.26	0.00	0.00	2356.63 + 1.38		

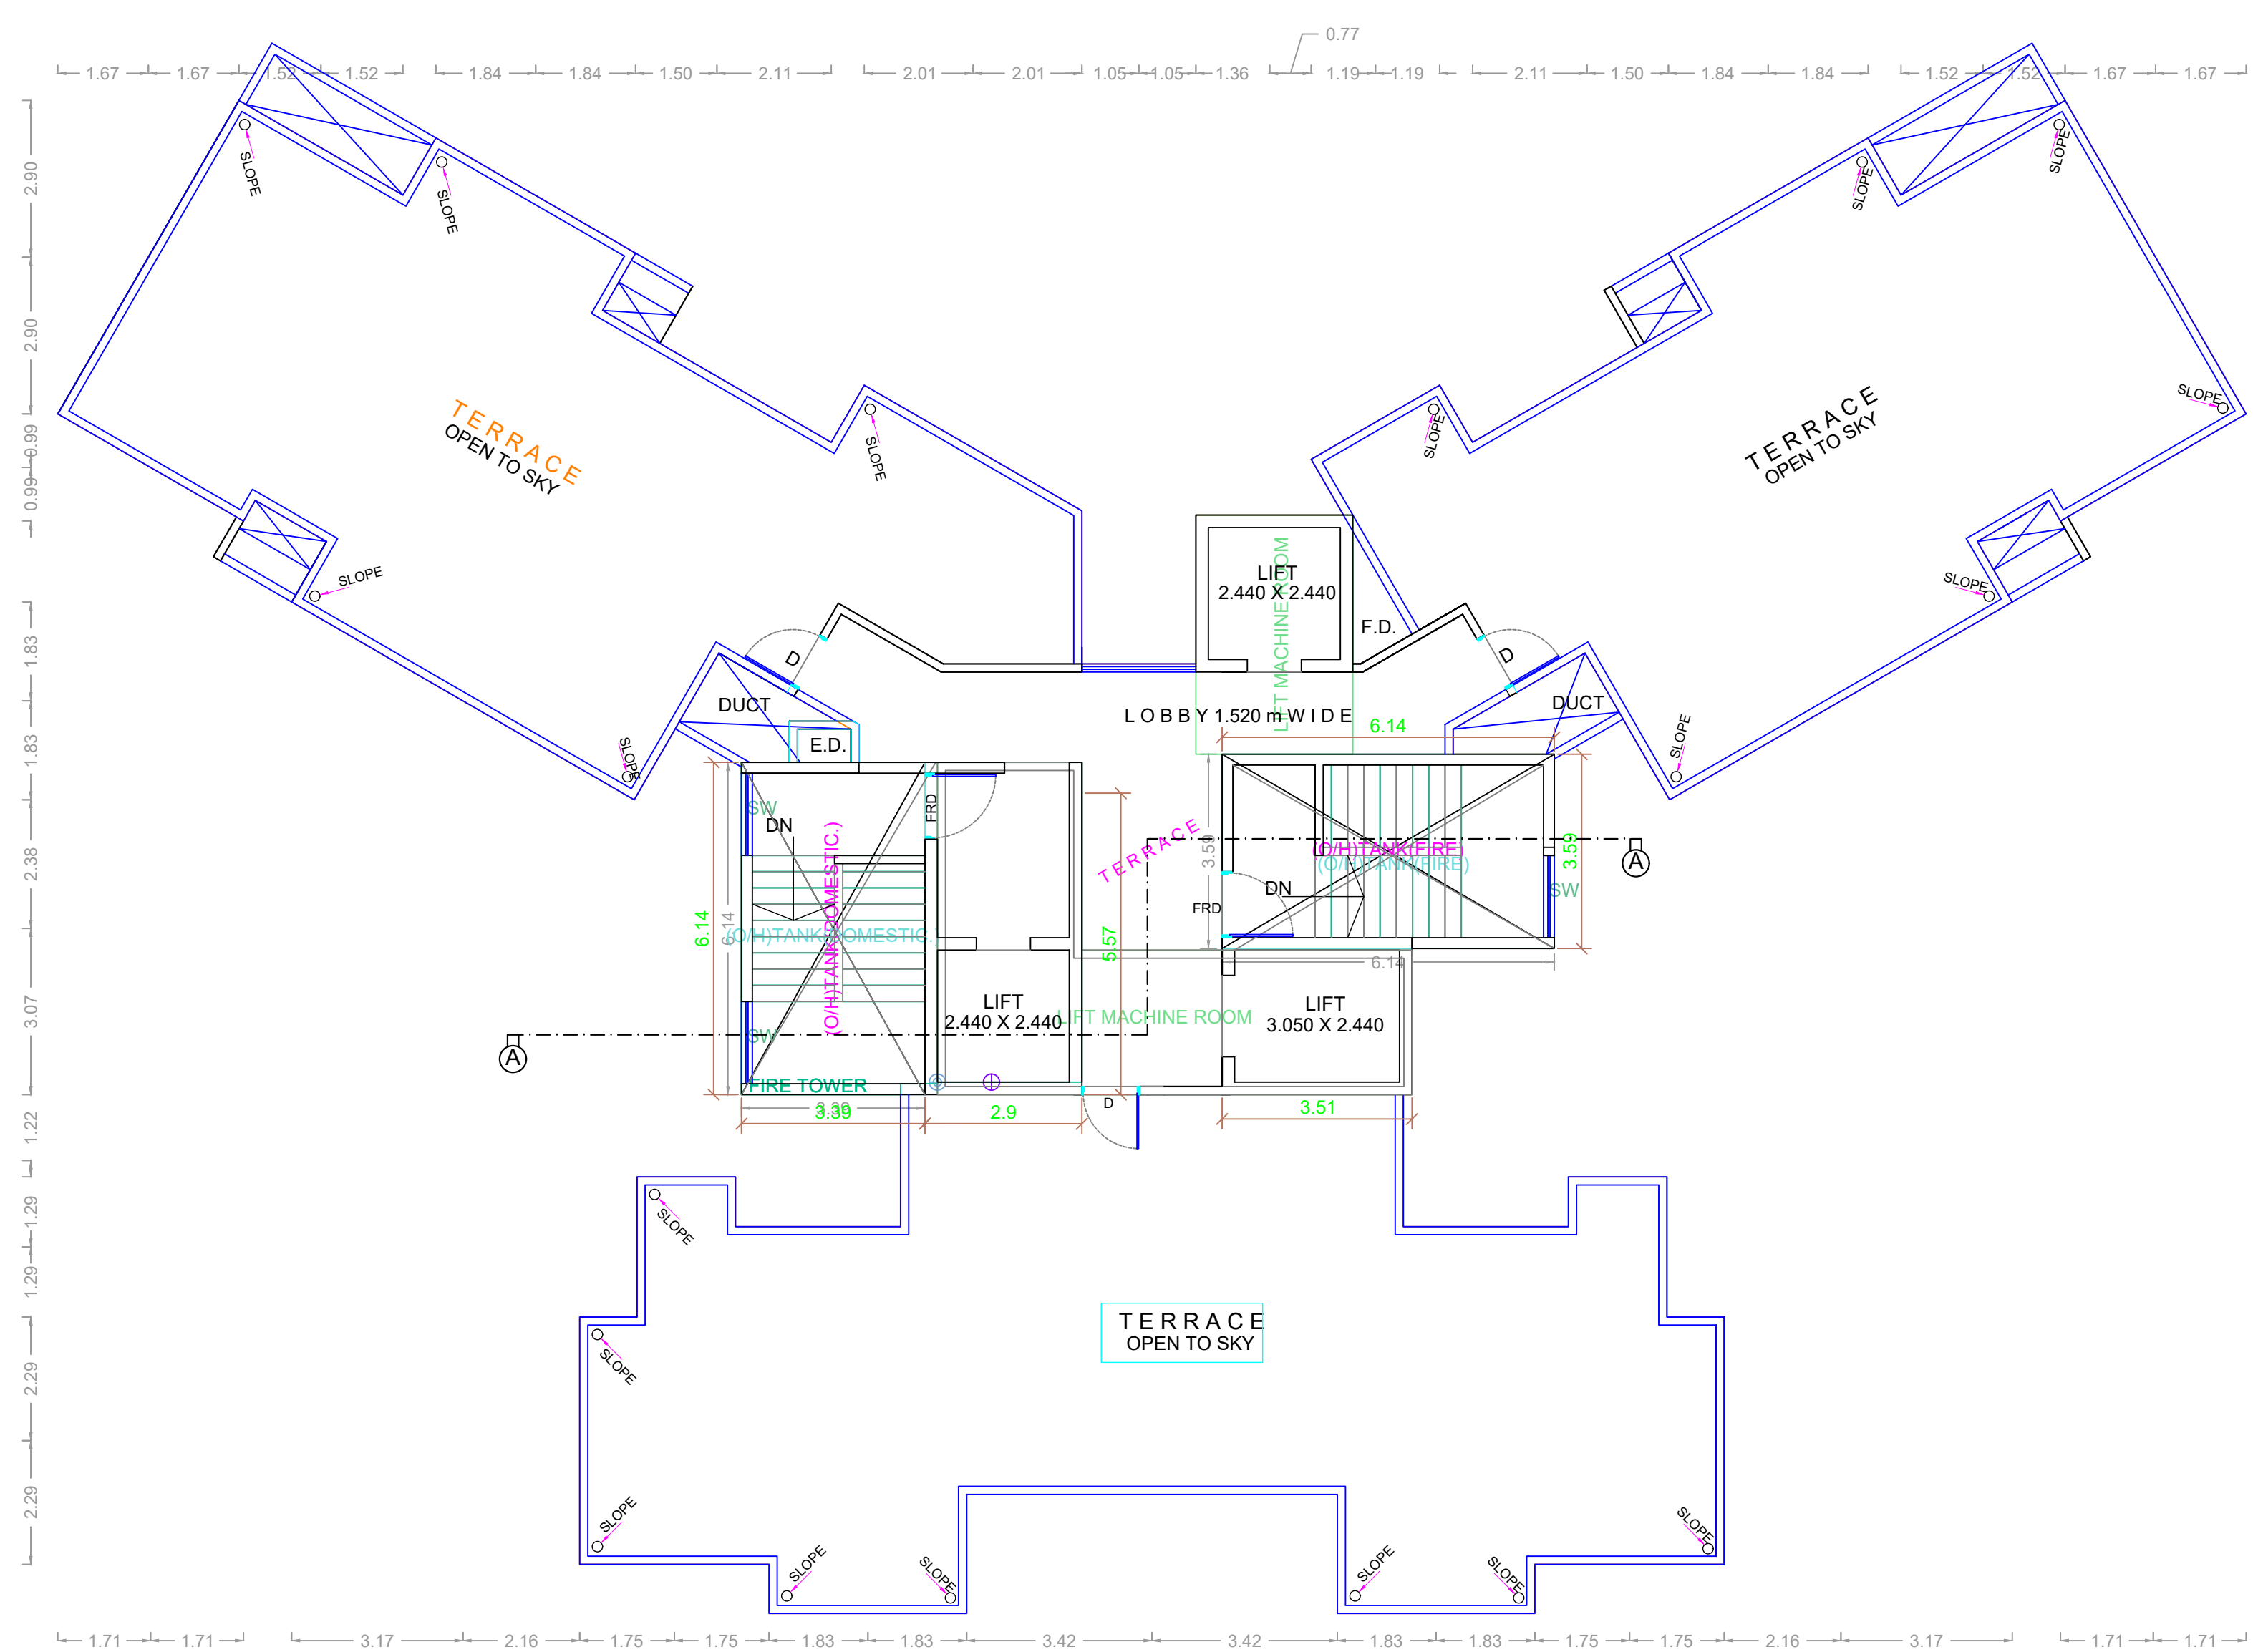

TERRACE FLOOR PLAN

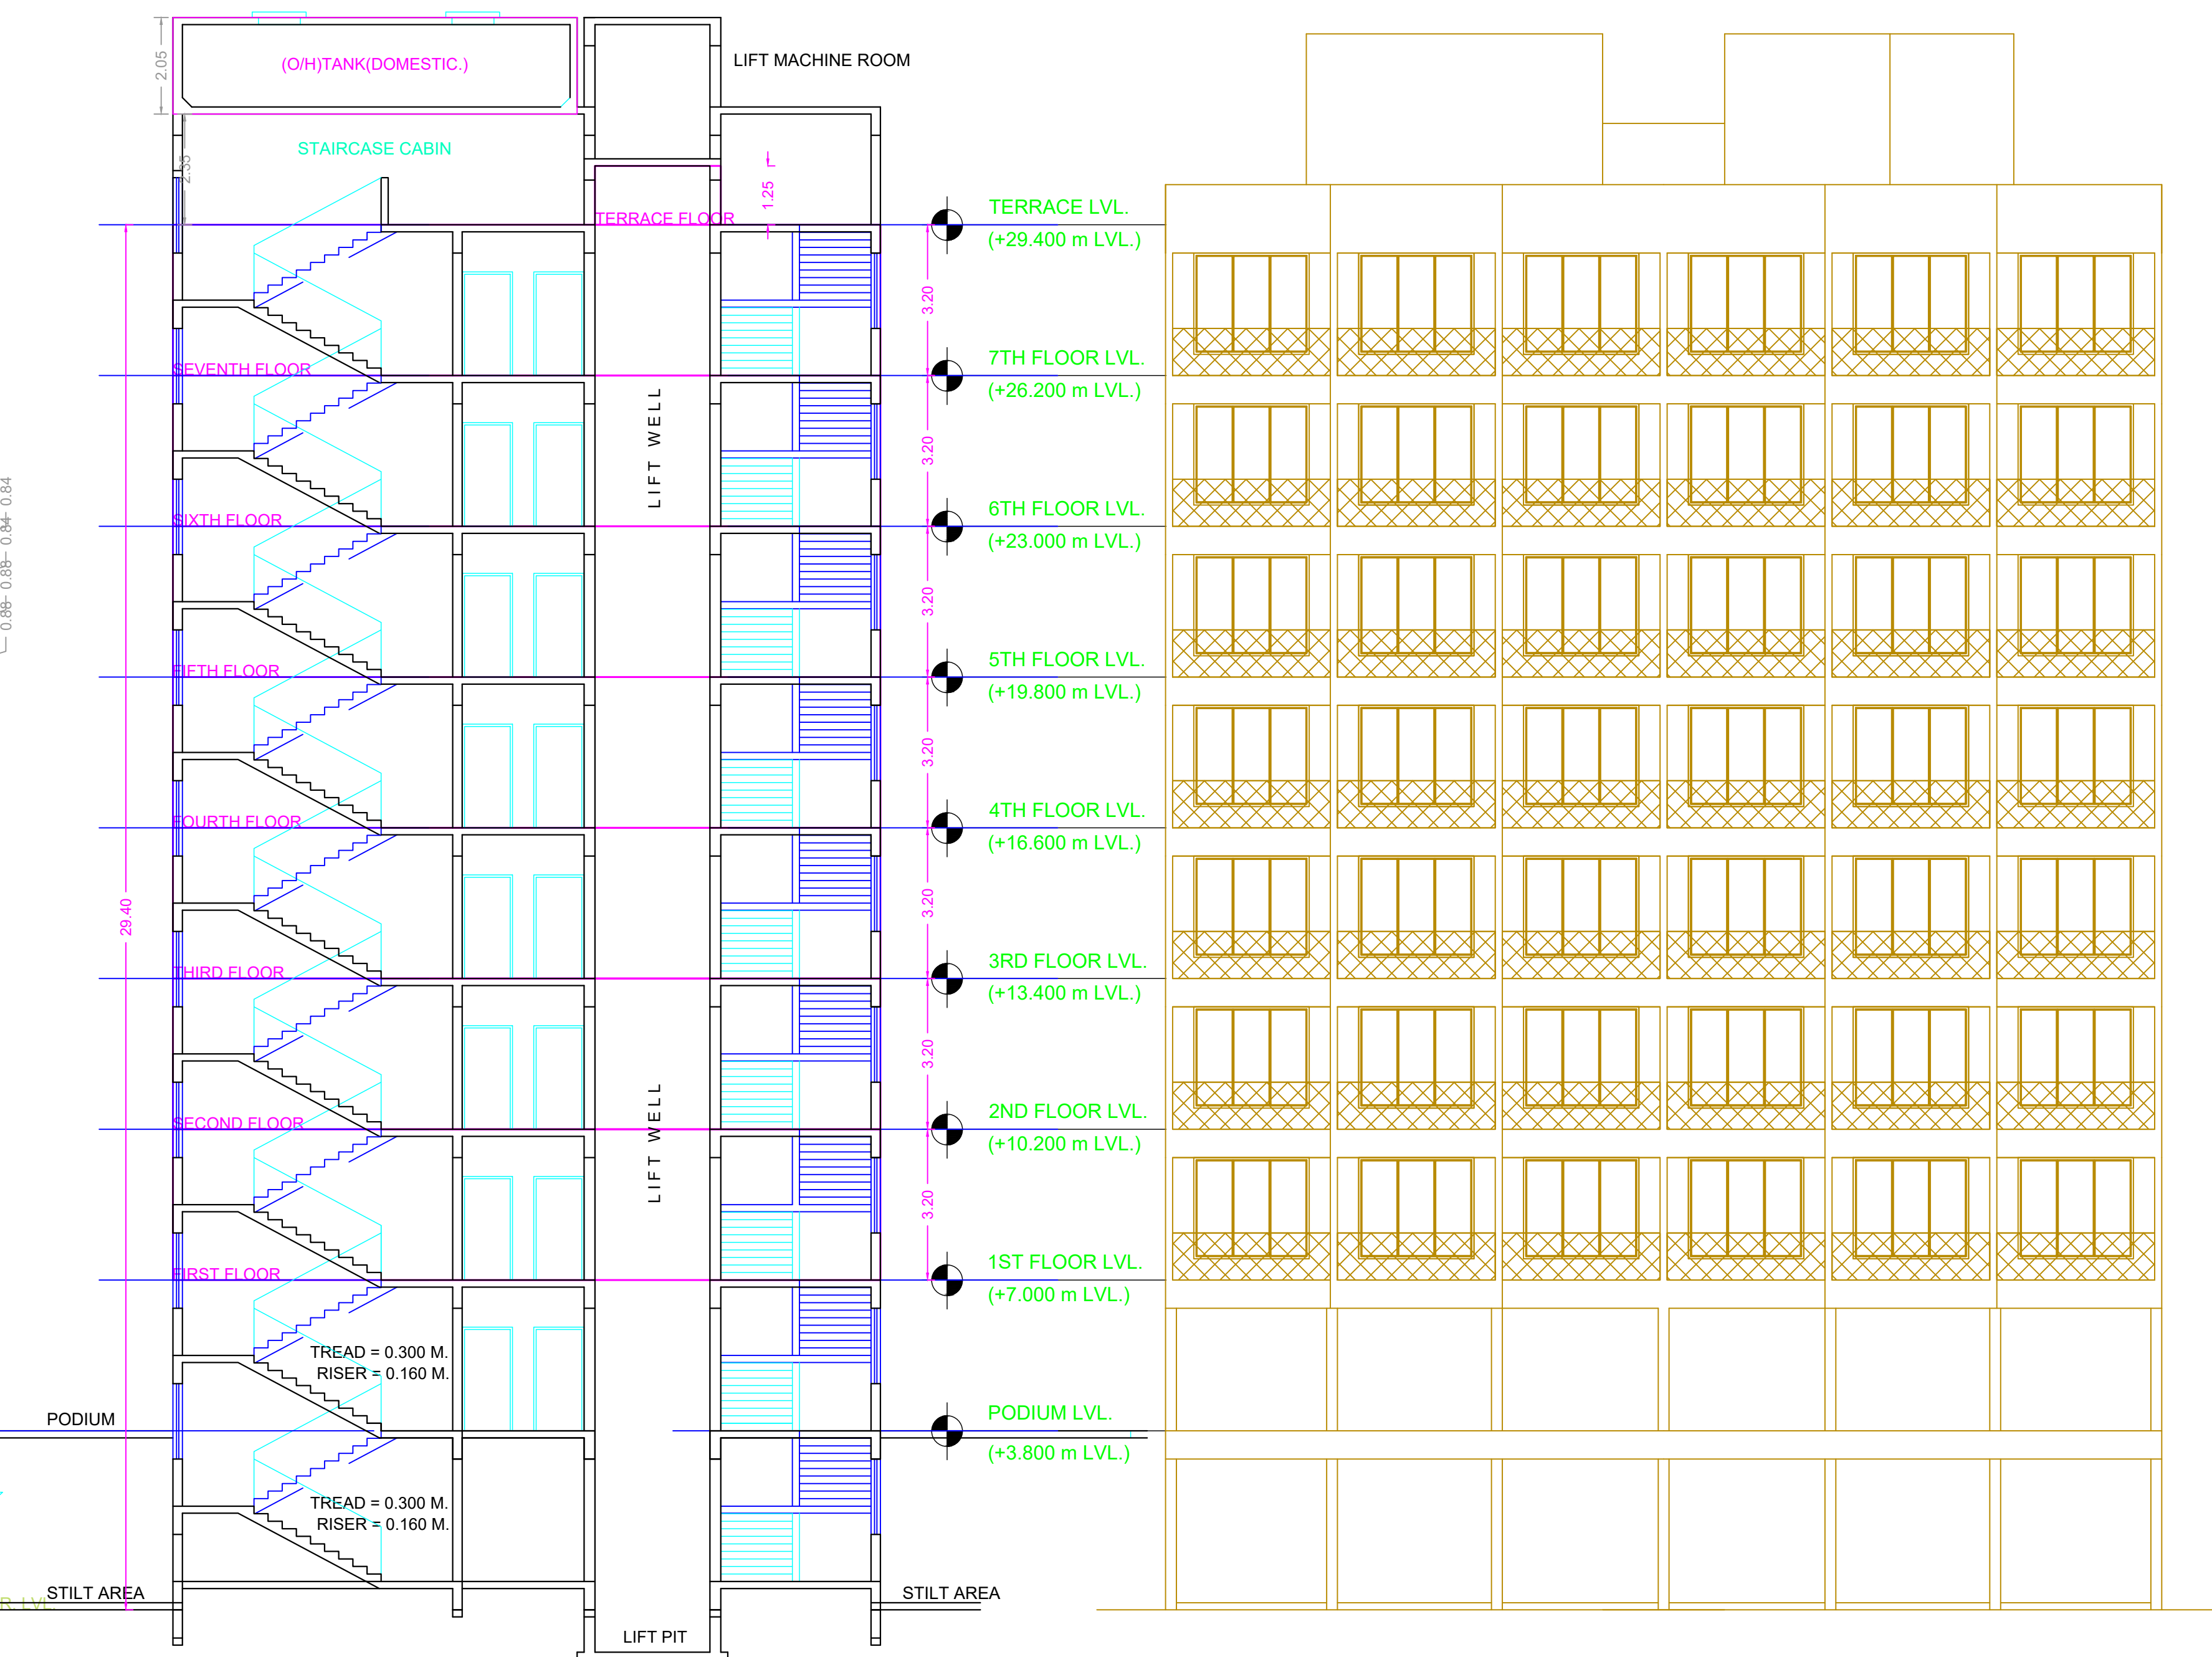

SECTION :- A - A

FRONT SIDE ELEVATION




STAMP OF APPROVAL

Maruti S
Kalkutak
i


Digitally signed by Maruti S Kalkutskii
DN: c=IN, o=Government Of Maharashtra,
ou=Maharashtra Industrial Development
Corporation, postalCode=400710,
st=Maharashtra,
2.5.4.20=0625e5d66766c7825466523207
b14f1d3586b6c50b4839c4b15f786a57f536,
2.5.4.45=032100281587247BA14E2D86A5F
586389DE45270210A36480128E20AE6F
E5AEAD387,
serialNumber=6e228485b2c618491b5878
478ca1de0370559ced29acd3861f6909e
6a20, cn=Maruti S Kalkutskii
Date: 2019.07.10 11:39:46 +05'30'

TYPICAL - 1, 2, 3, 4, 5& 7 FLOOR PLAN

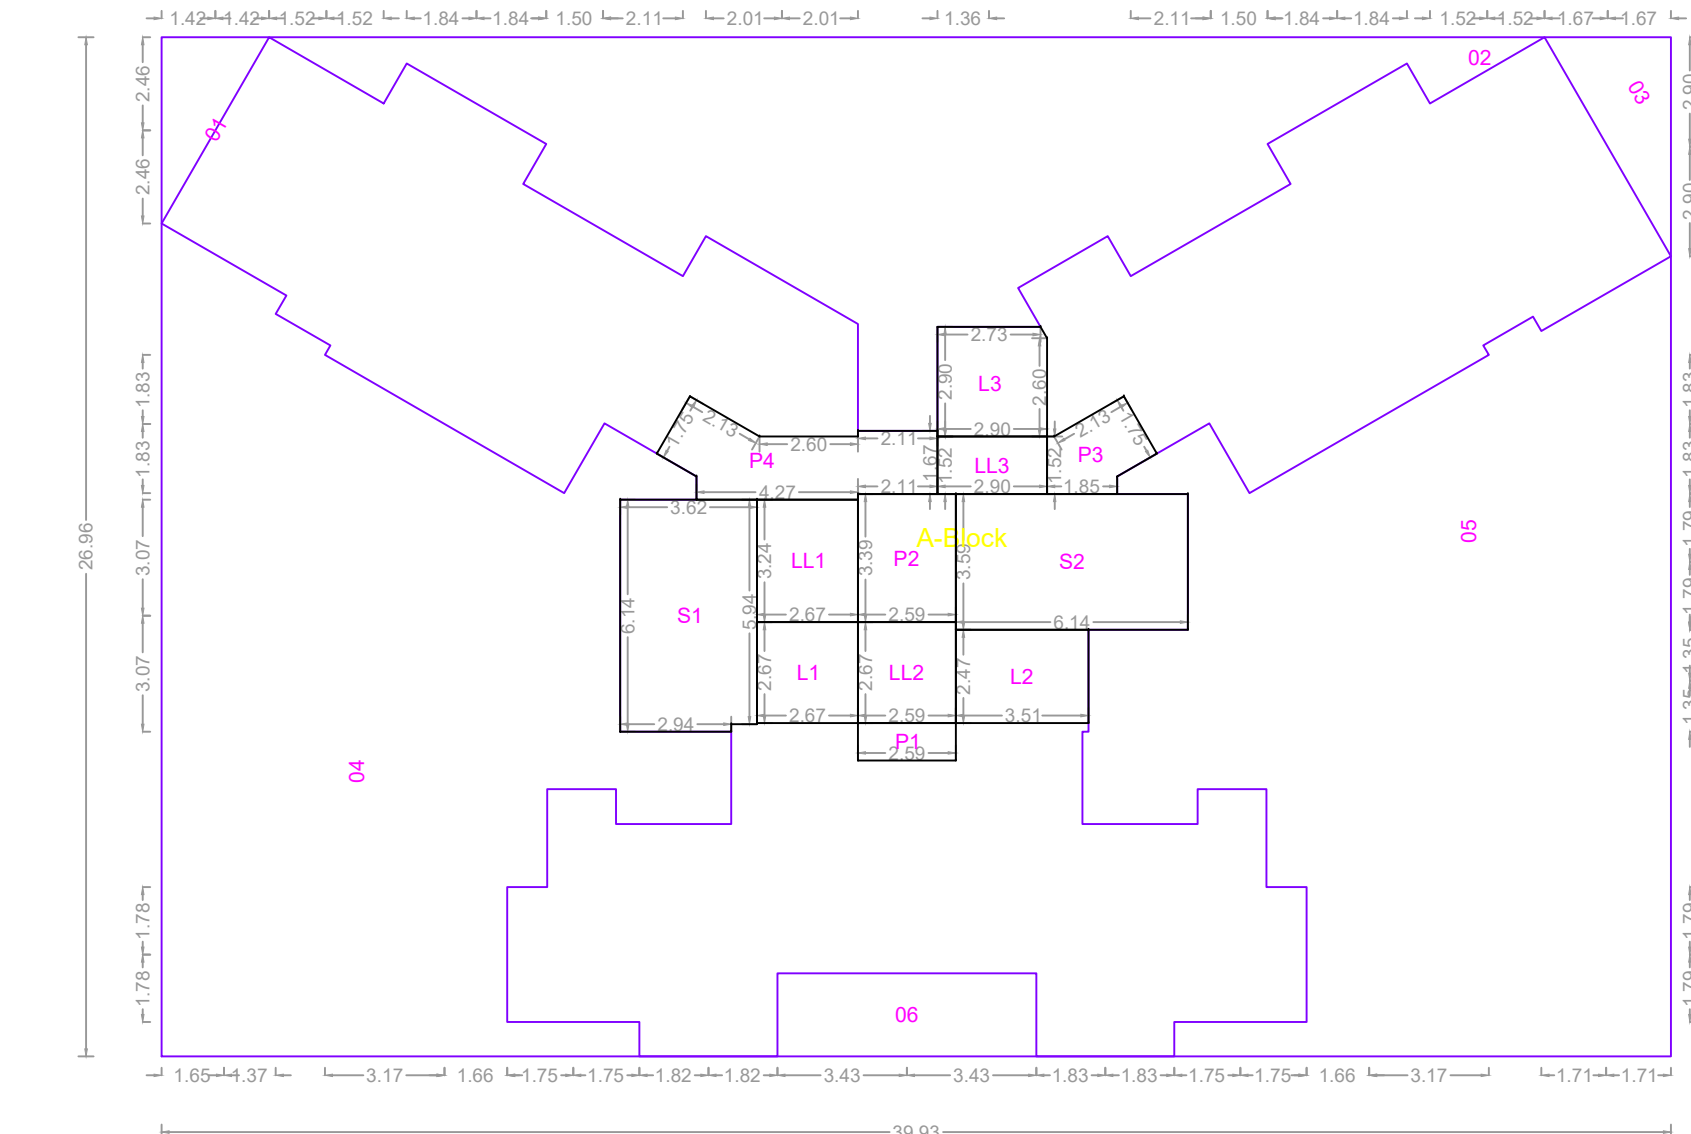

Polygon	Area
A-Block	1076.79
01	7.01
02	144.38
03	9.69
04	213.28
05	227.95
06	15.07
L1	7.13
L2	8.67
L3	8.38
P1	2.56
P2	8.78
P3	4.86
P4	12.69
LL1	8.65
LL2	6.92
LL3	4.41
S1	22.09
S2	22.04
Total	342.23

SIXTH FLOOR PLAN

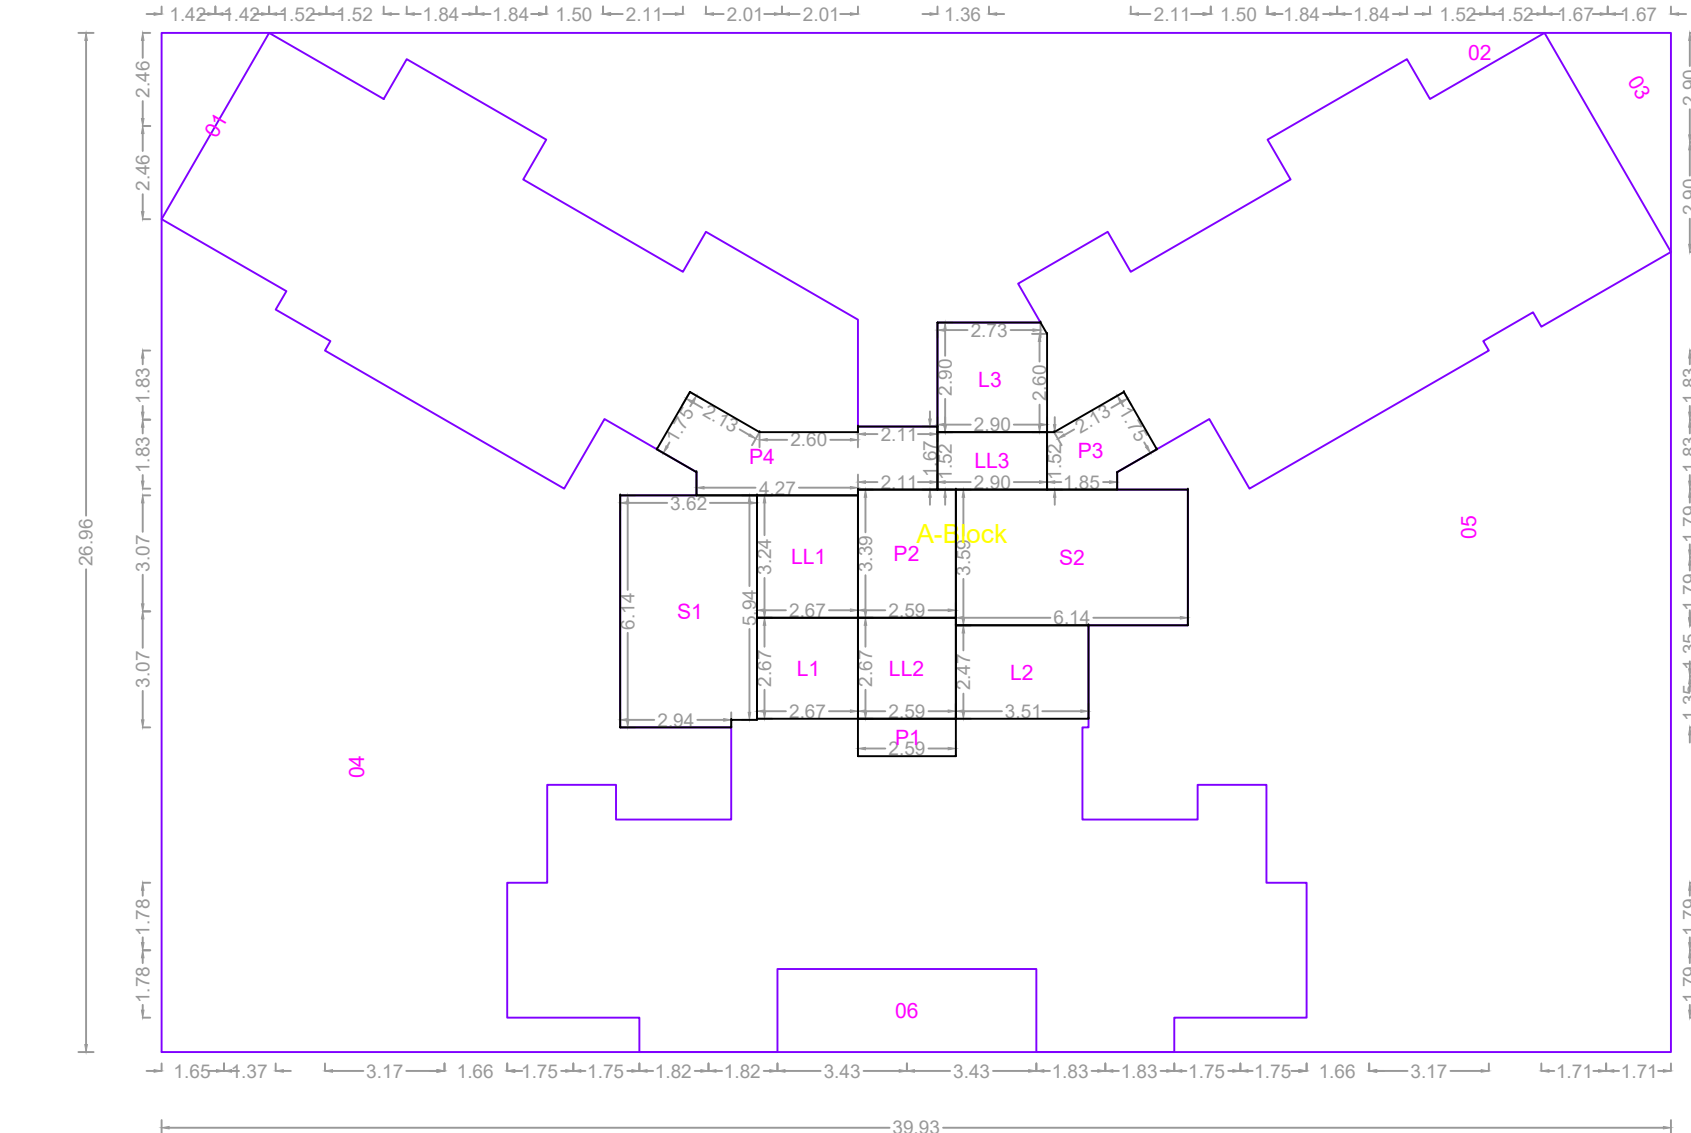

Polygon	Area
A-Block	1076.79
01	7.01
02	144.38
03	9.69
04	213.28
05	227.95
06	15.07
L1	7.13
L2	8.67
L3	8.38
P1	2.56
P2	8.78
P3	4.86
P4	12.69
LL1	8.65
LL2	6.92
LL3	4.41
S1	22.09
S2	22.04
Total	342.23

OWNER'S NAME: Raheja Universal Pvt Ltd ...			OWNERS SIGN:		
PROJECT:					
Plot No. : Gen 2/1/B			Survey No. :		
Ward : Thane			Village : -		
INDUSTRIAL AREA : T.T.C.					
ARCHITECT:			ARCHITECTS SIGN:		
Kamal KUMAR KHEMANI 43,SINDHU WADI, MG ROAD,GHATKOPER (E), MUMBAI 400077.					
	JOB NO.	DRG NO.	SCALE	DRAWN BY	CHECKED BY
			1:100		
	INWARD NO	59/C/14/63/120/T 20325/621904		DATE	23/5/2015
	KEY NO.	-S#		SHEET NO	4 / 5