

सदरची बांधकाम परवानगी / सुधारित बांधकाम परवानगी ही संबंधित विकसकाचे पियल इस्टेट रेग्युलेशनअंड इंडहलमेट अॅक्ट २०१६ (RERA)
अंतर्गत विहित मुदतीत नोंदणी करणे बंधनकारक नाहीत. या अटीवर देण्यात येत आहे

Sanctioned No. B.P. Moshi - Boradewadadi / 95/2017
Subject to conditions mentioned in the
Office Order No.
even dated: 20/12/2017




Pimpri
Date: 30/12/2017

O. C. Signed by
Joint City Engineer


Joint City Engineer
Building Permission Dept.
PCMC, Pimpri, Pune-18




ELEVATION

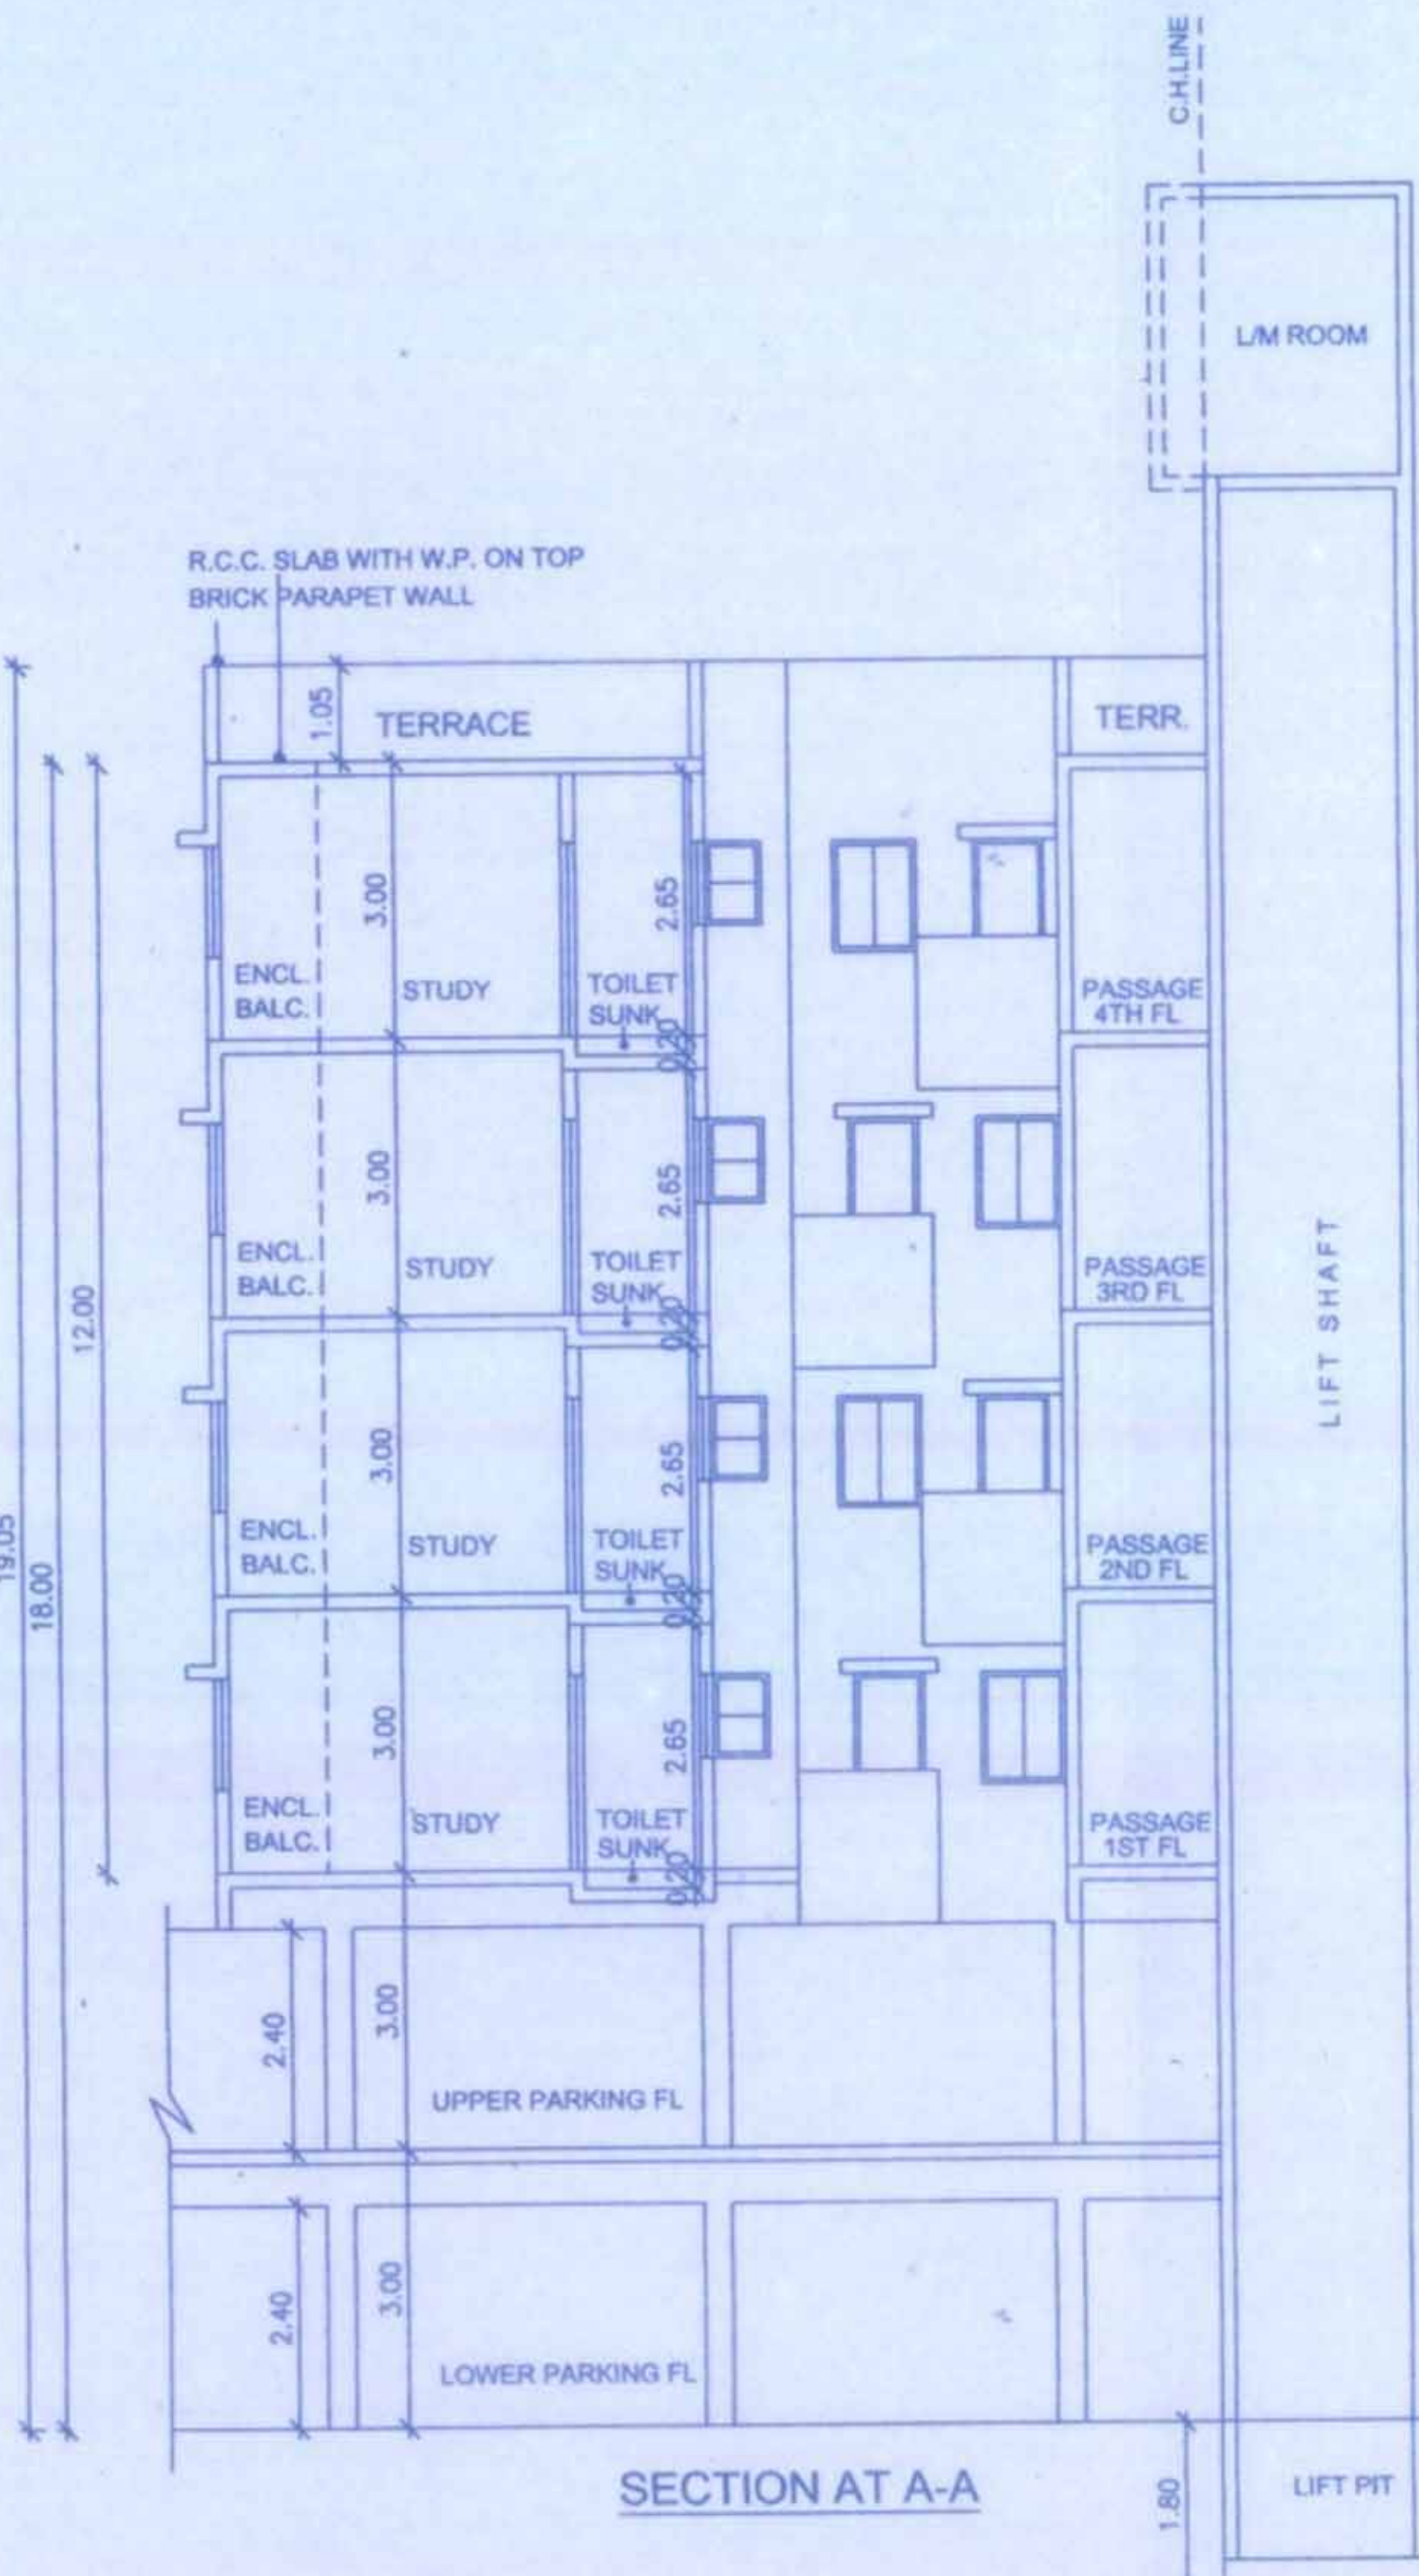

SECTION AT A-A

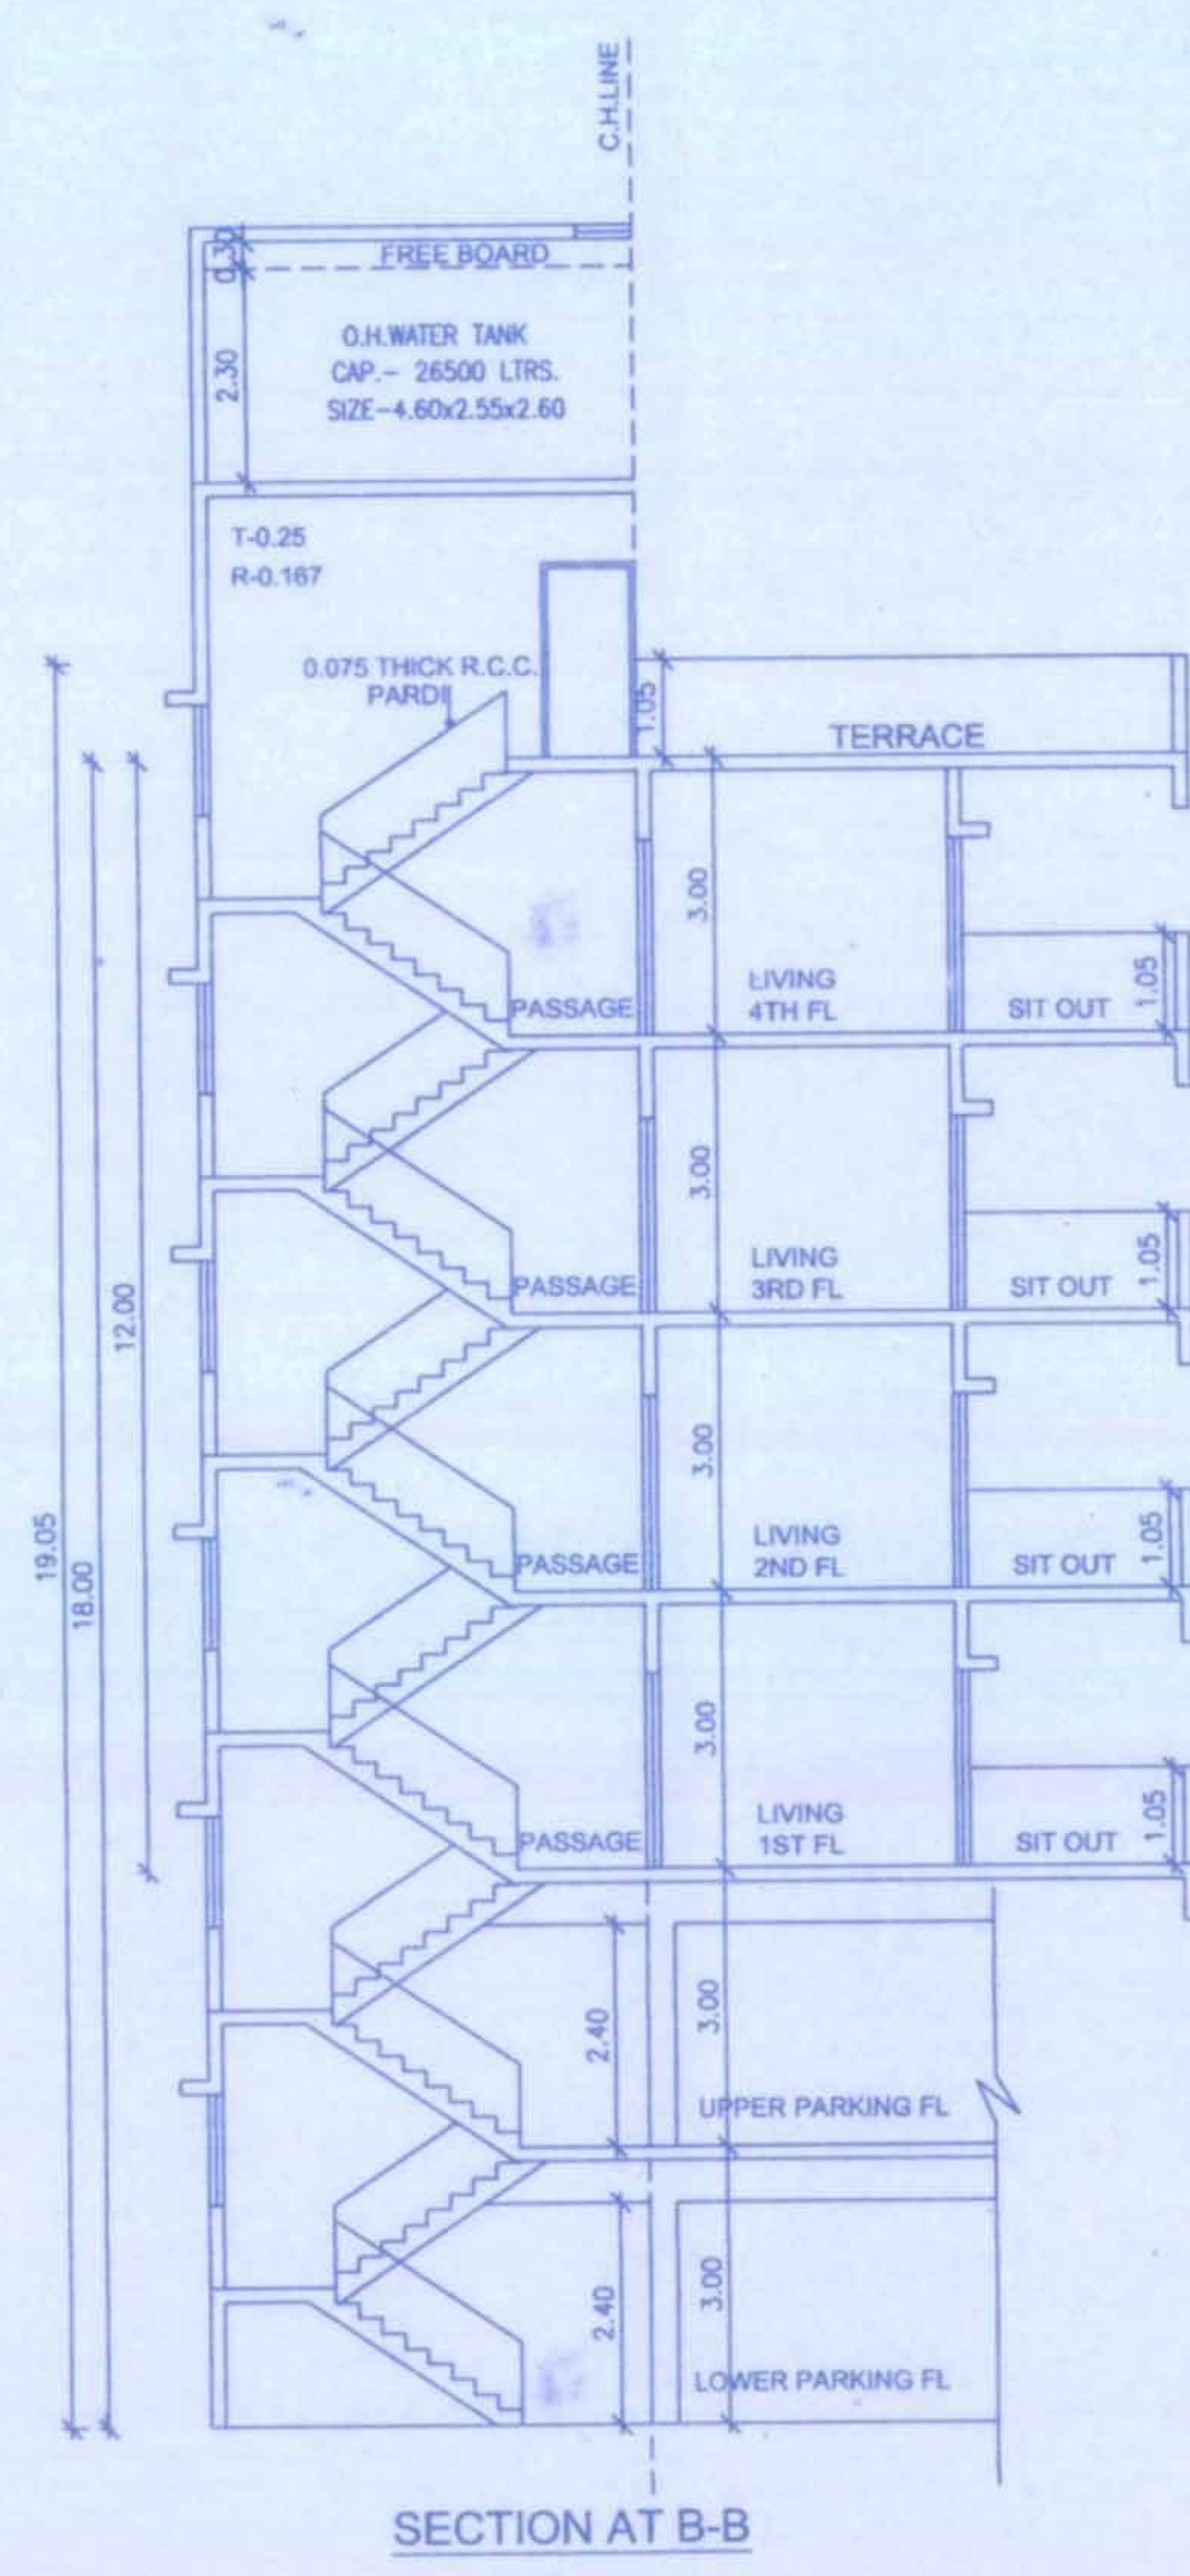


SECTION AT B-B

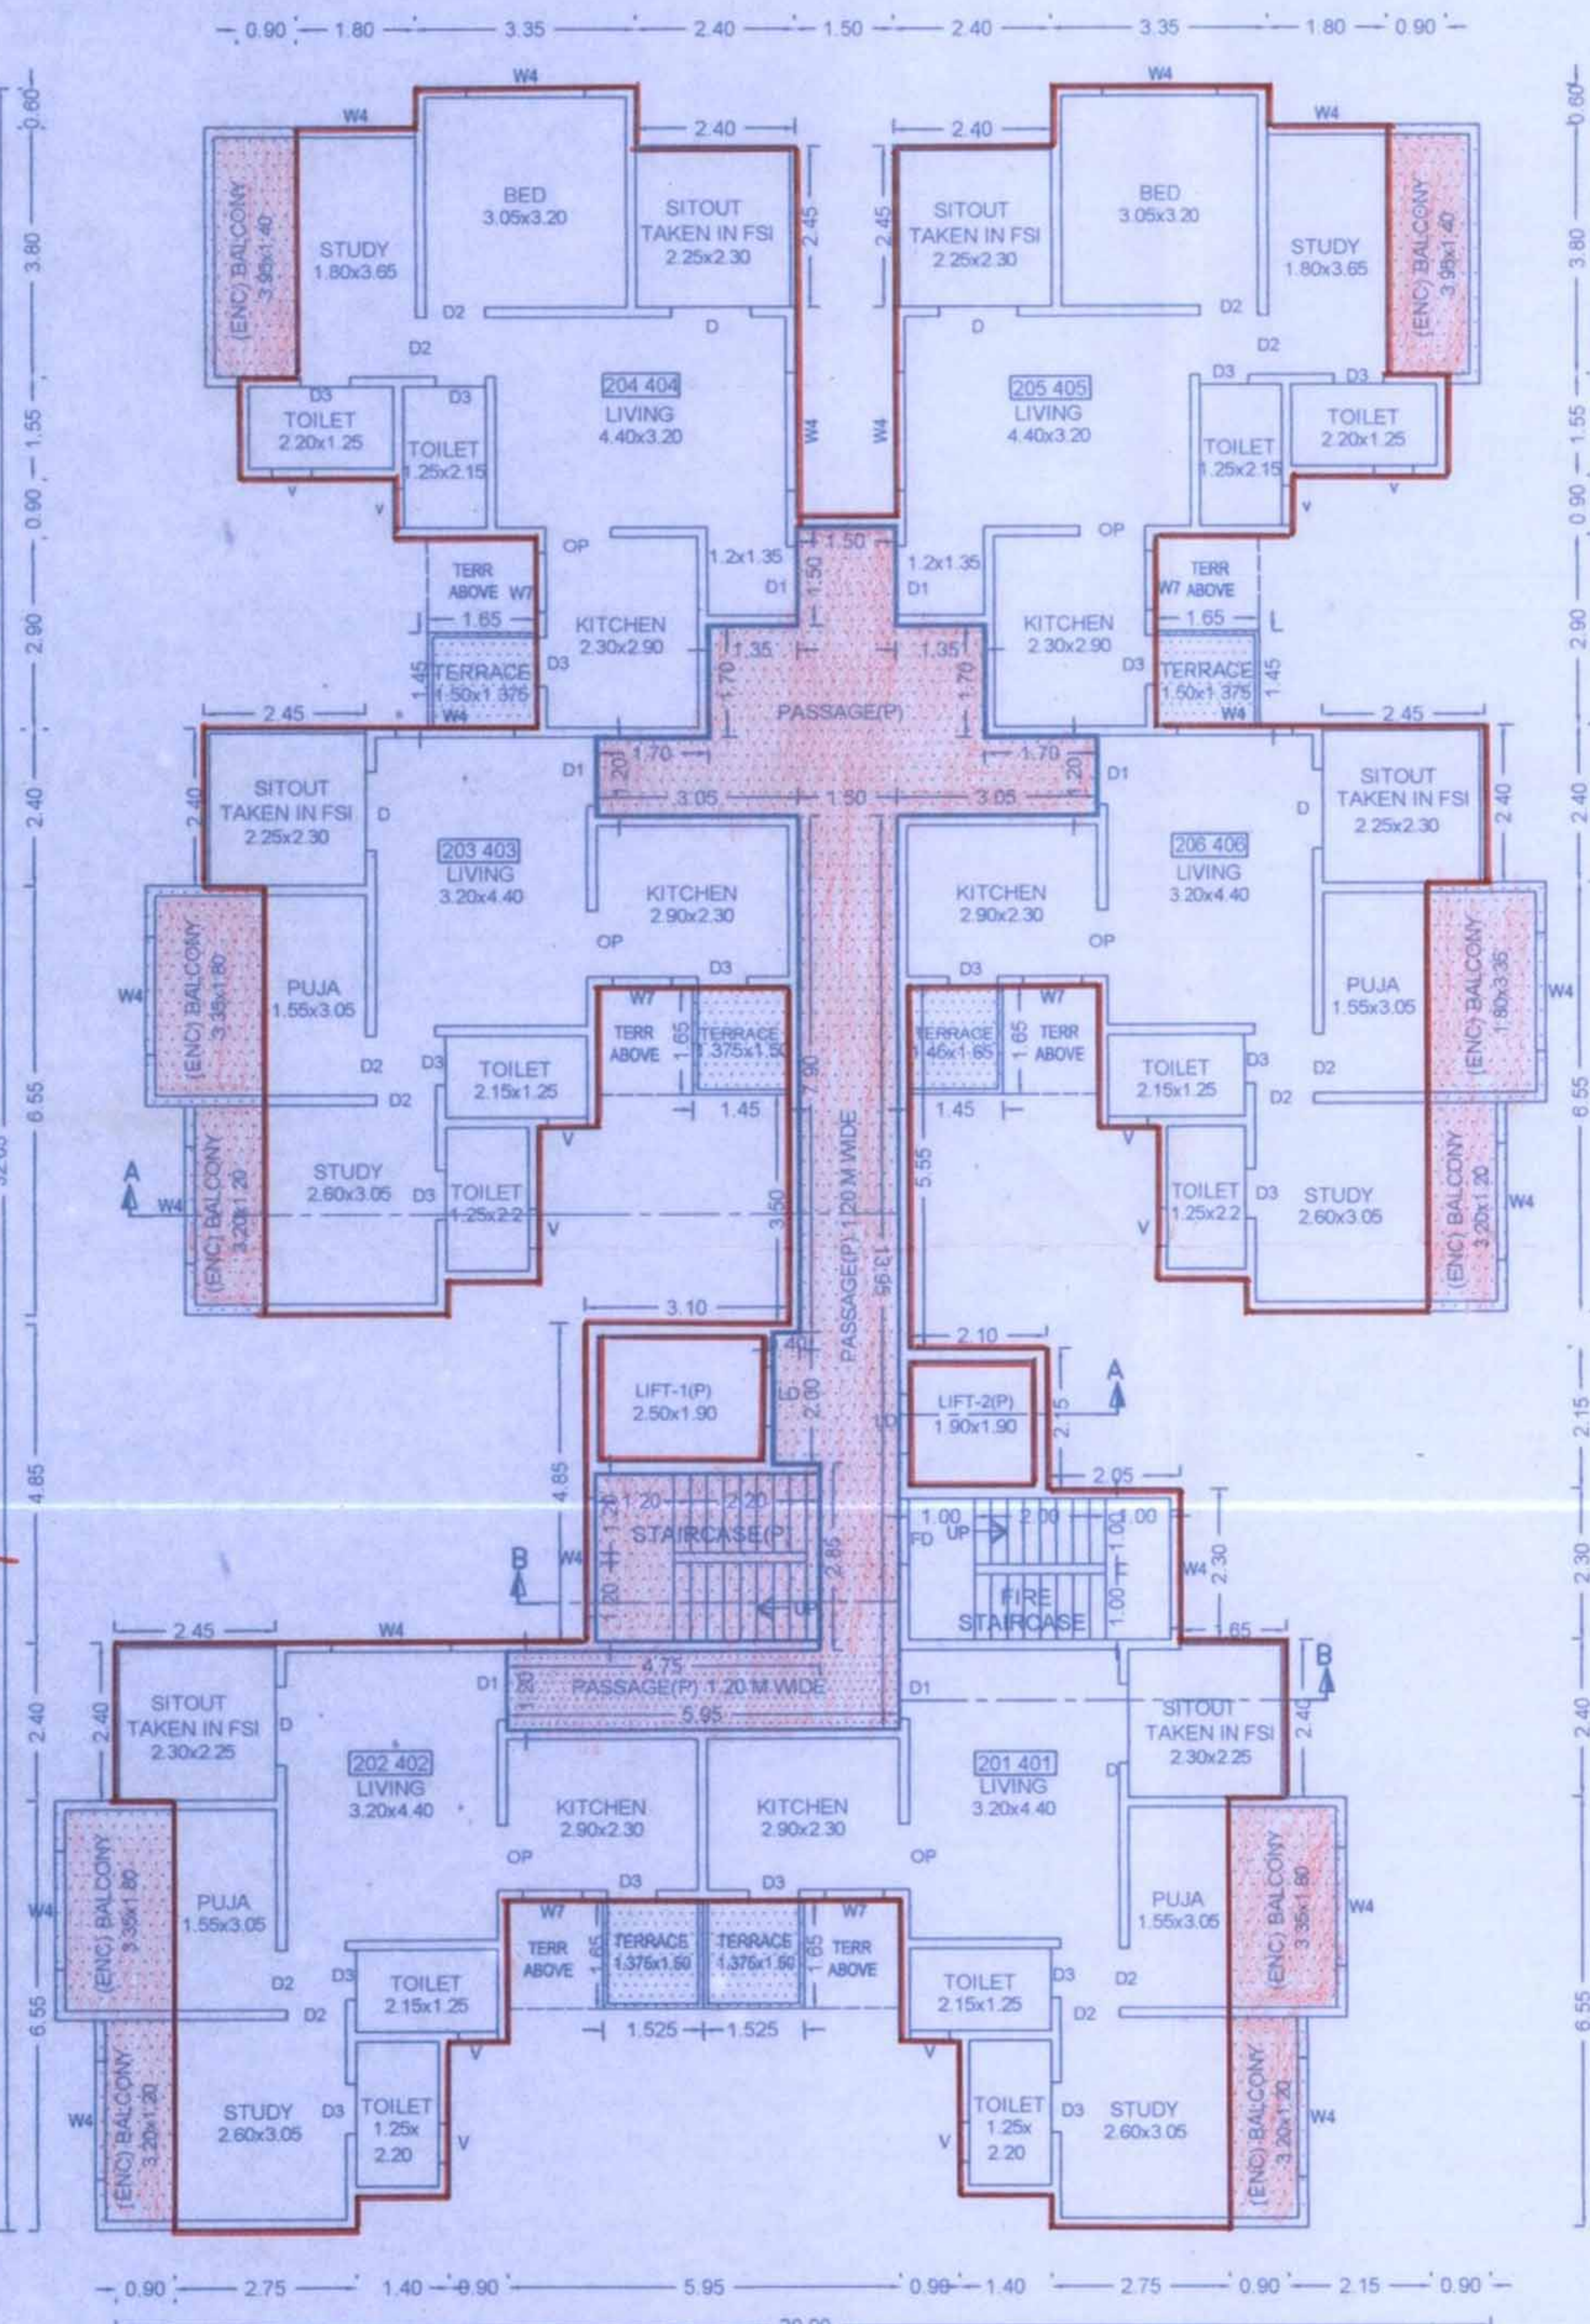


TYPICAL - 2 & 4 FLOOR PLAN

TYPICAL - 2 & 4 FLOOR PLAN

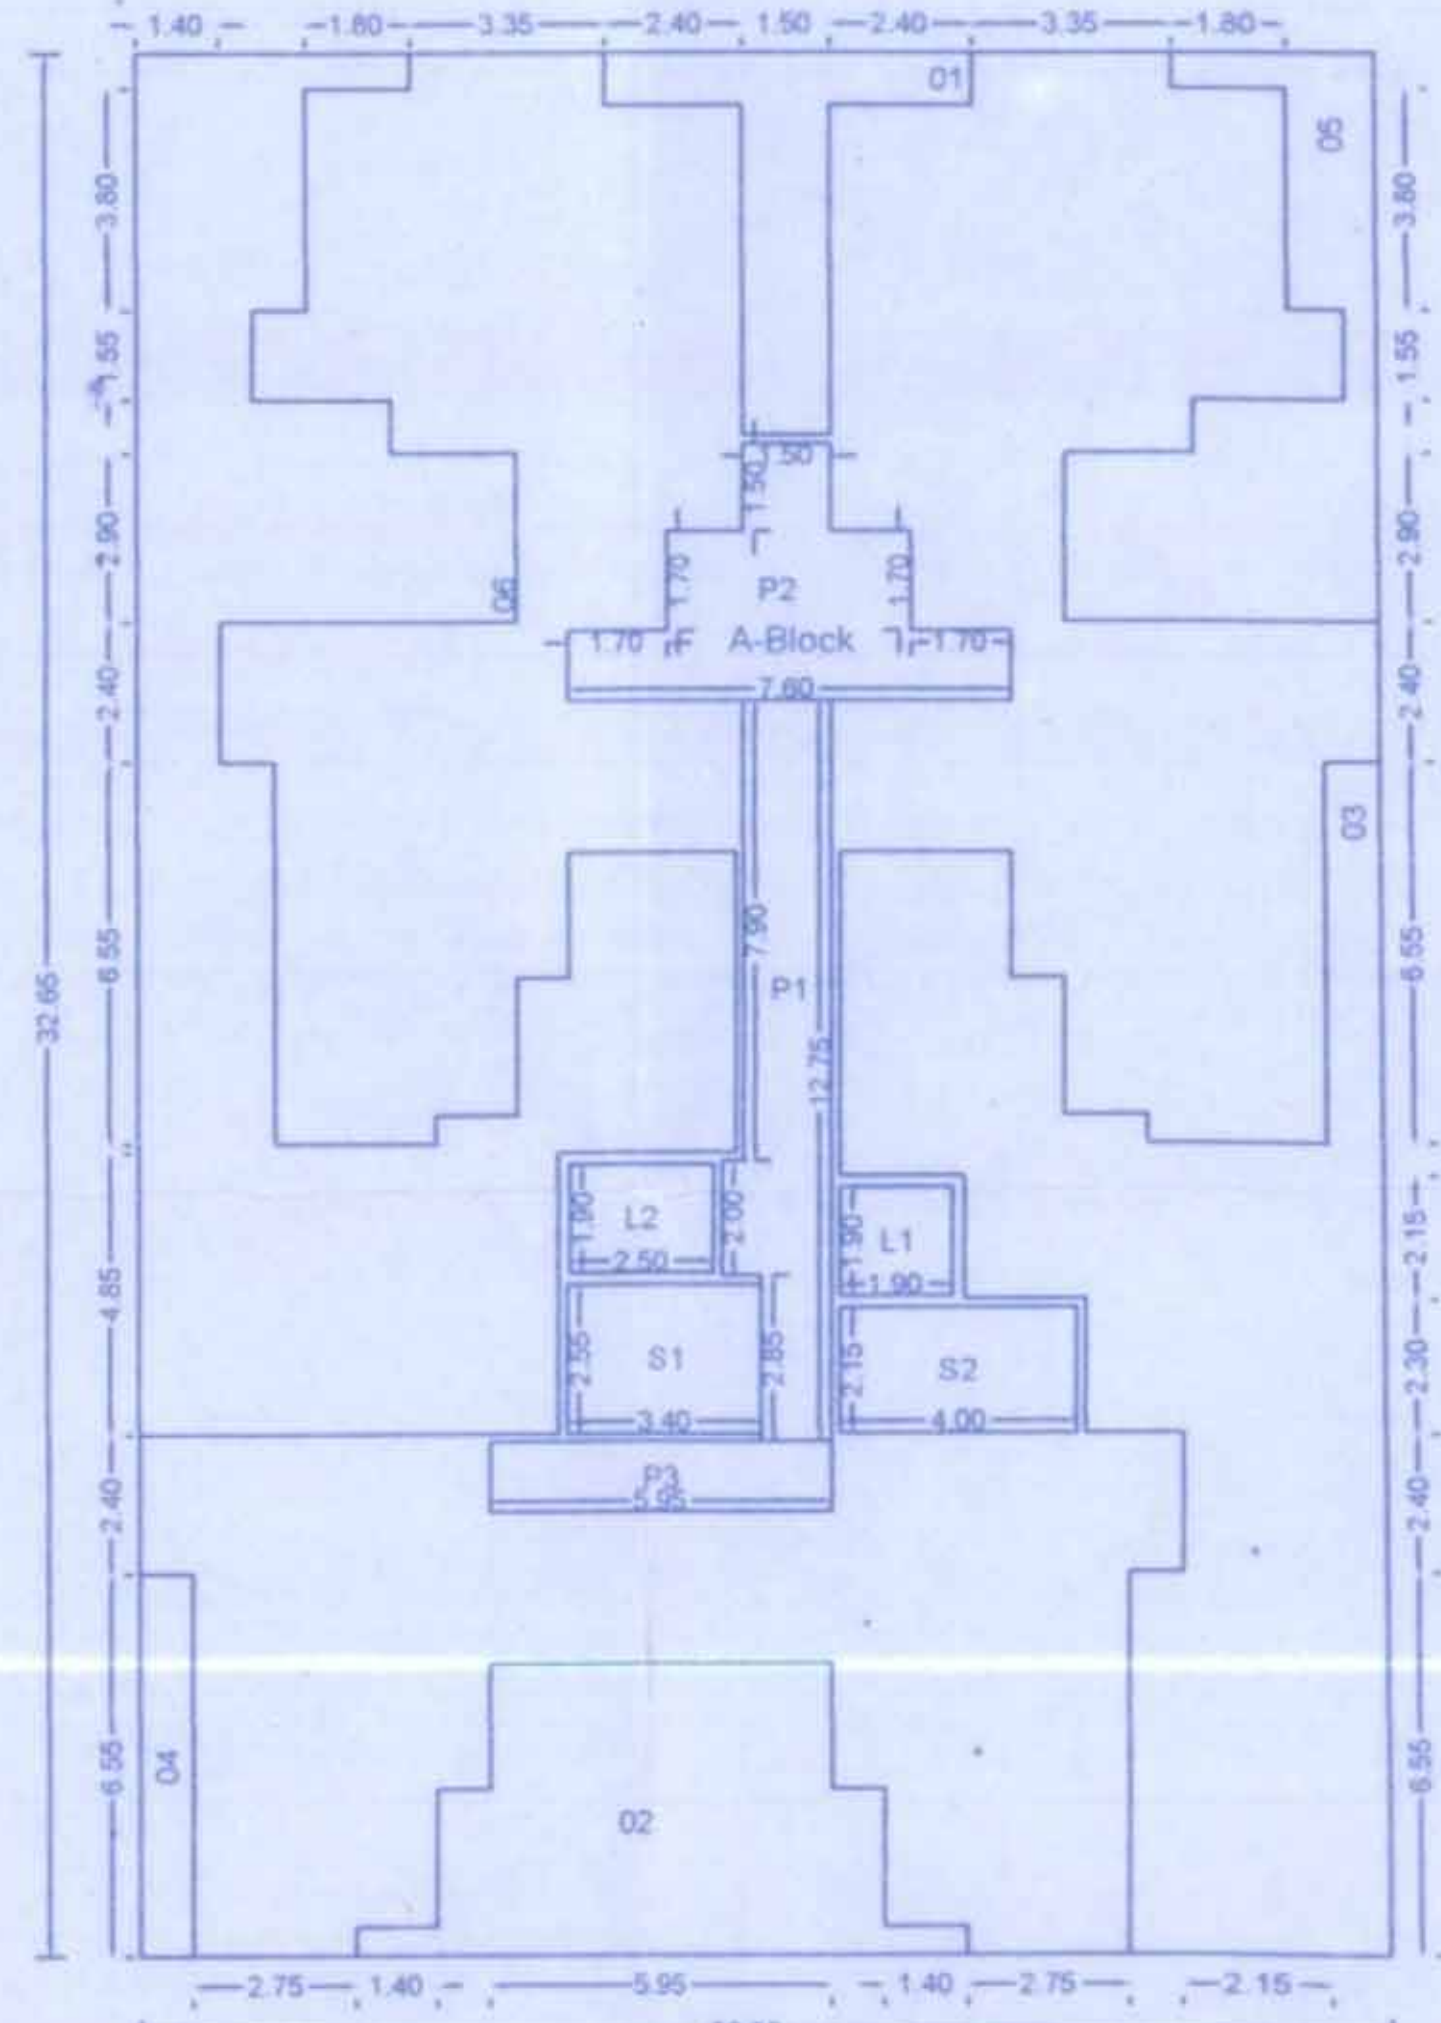

Polygon	Area
A-Block	682.39
01	14.15
02	36.28
03	87.04
04	5.89
05	25.57
06	111.62
L1	3.61
L2	4.75
P1	19.07
P2	18.51
P3	7.14
S1	8.67
S2	8.60
Total	331.48

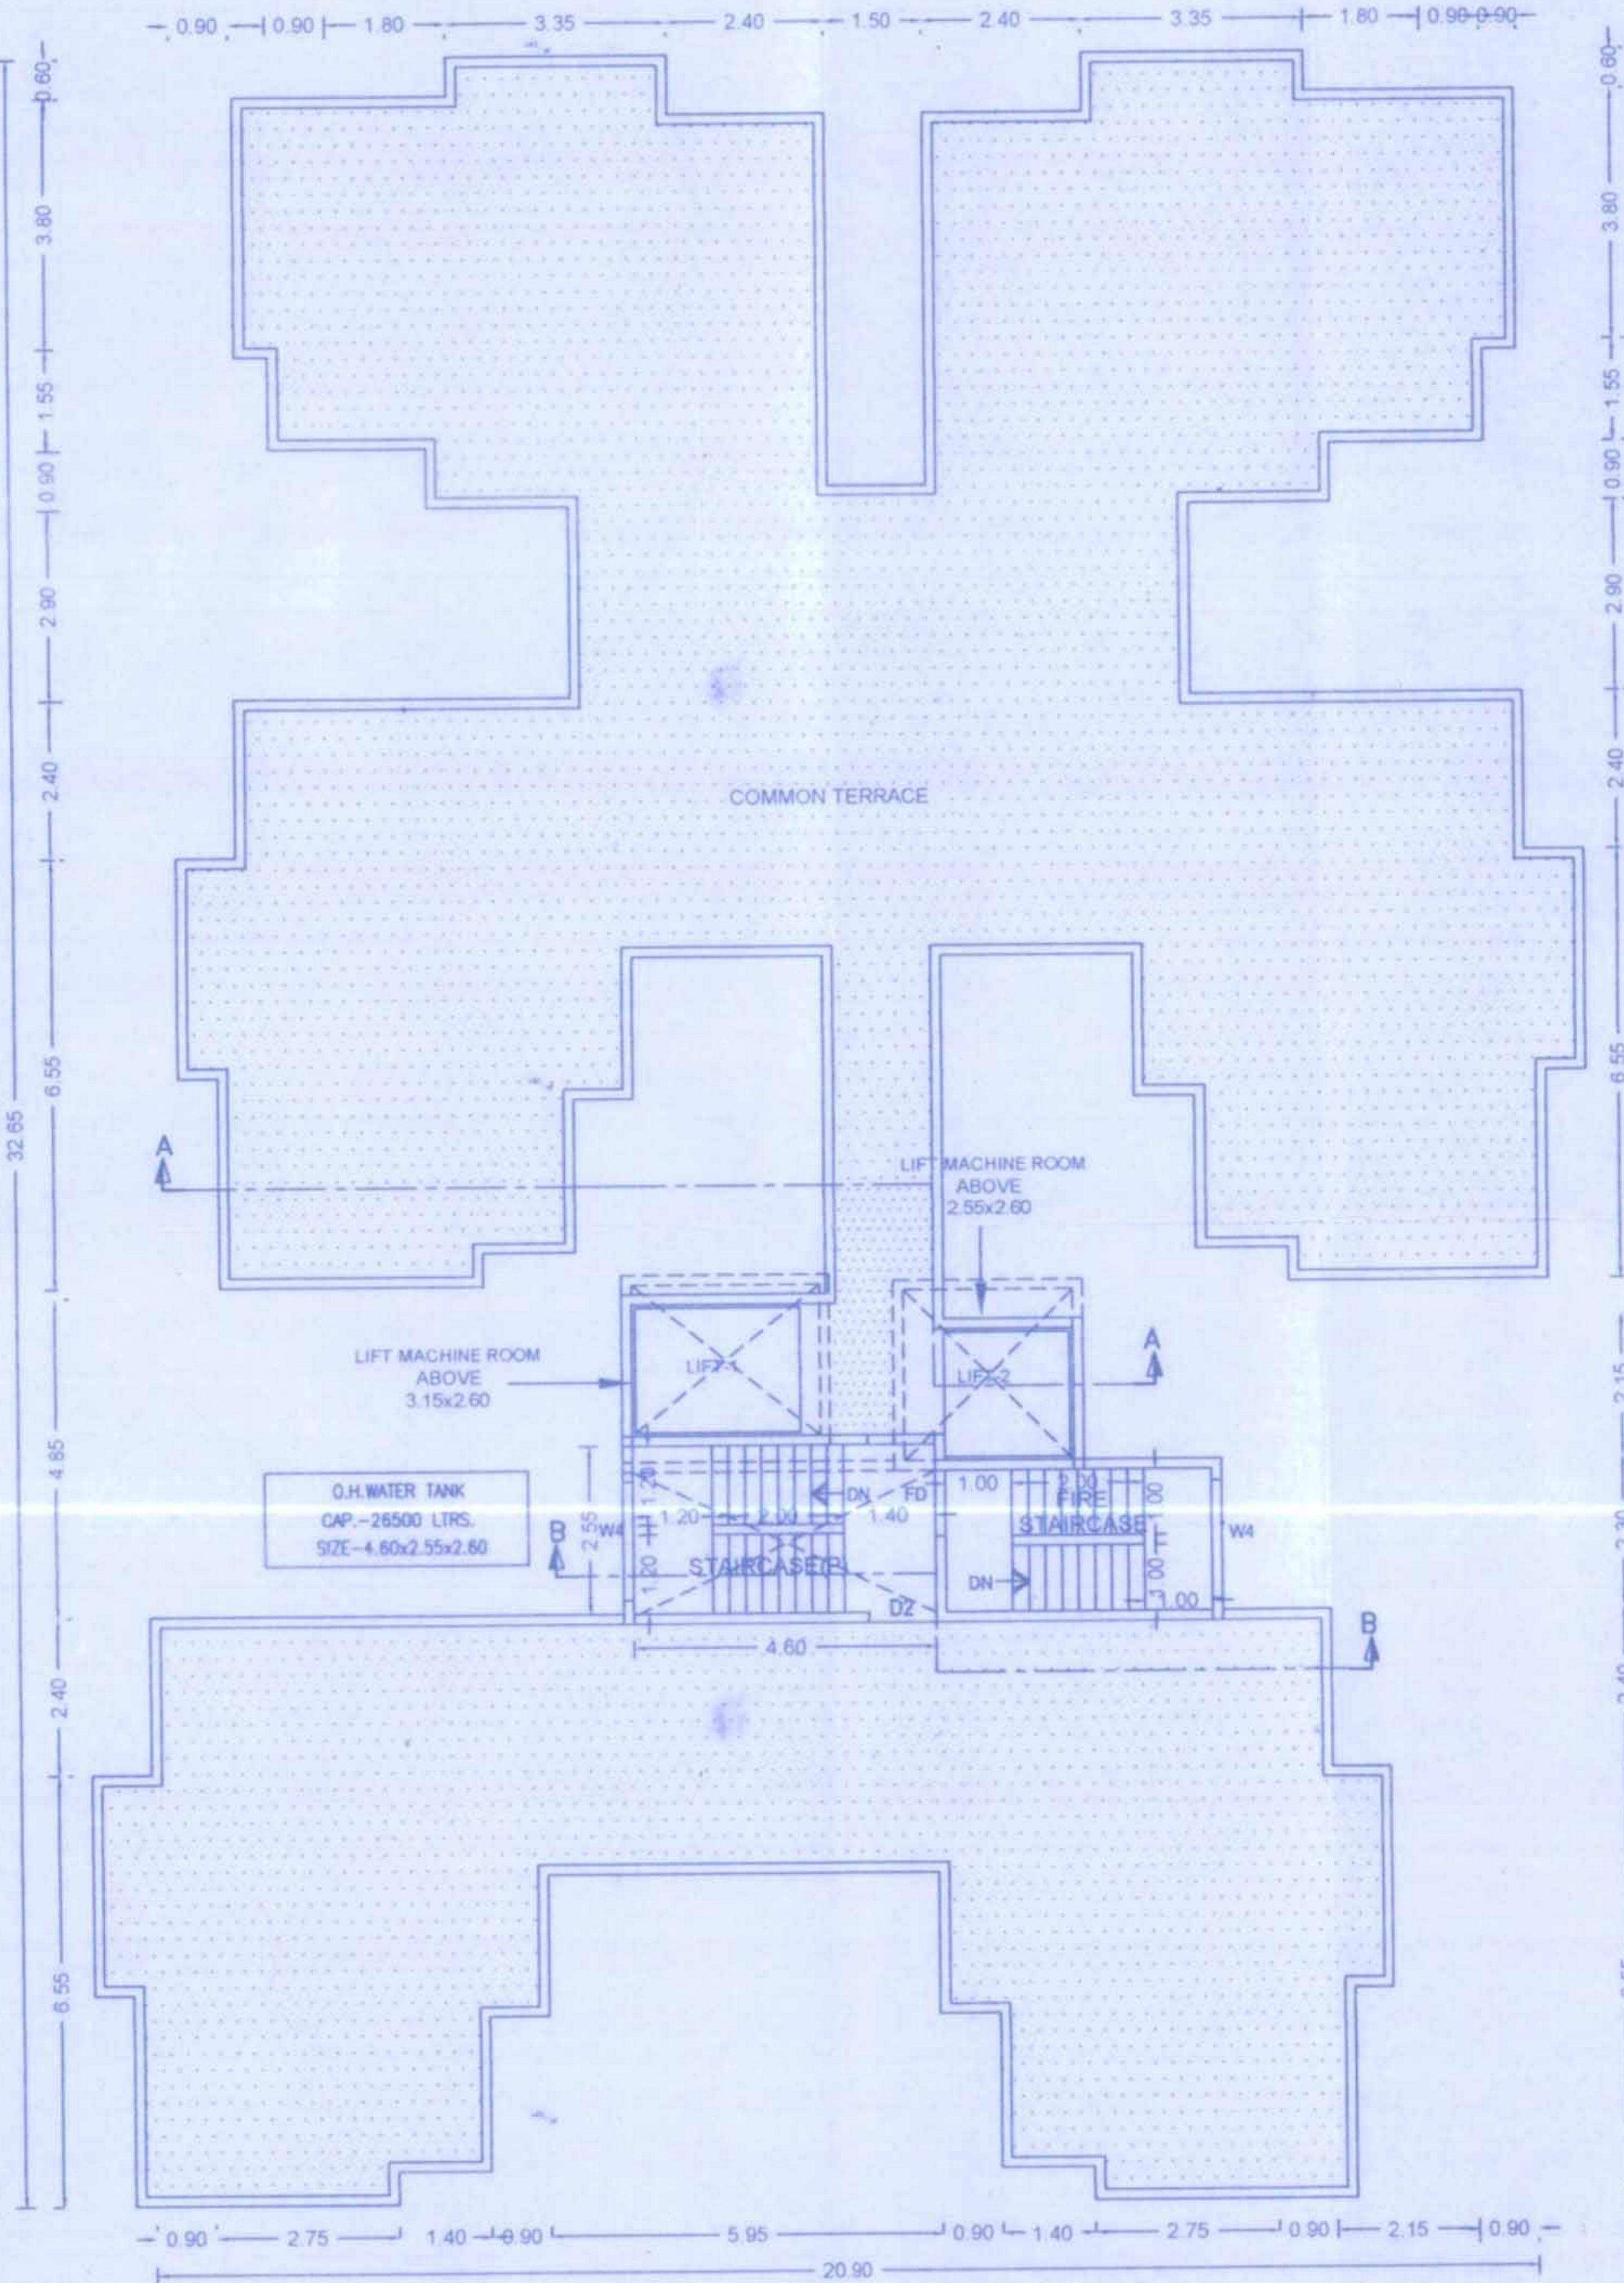

TERRACE FLOOR PLAN

NOTE:- THIS DRAWING IS THE SOLE PROPERTY OF THE ARCHITECT.
IT MUST NOT BE COPIED OR REPRODUCED IN ANYWAY OR
MADE ACCESSIBLE TO THIRD PARTY WITHOUT THE WRITTEN
APPROVAL OF THE ARCHITECT.

NOTE:-
DRAWINGS ARE PREPARED ON BASIS OF DOCUMENTS
PRODUCED/SUBMITTED BY OWNER/P.A.H. THE PROCUREMENT AND
QUALITY OF DOCUMENTS PRODUCED IS SOLE RESPONSIBILITY
OF THE OWNER/P.A.H. THE LIABILITY OF ARCHITECT IS RESTRICTED
TO PURELY ARCHITECTURAL ASSIGNMENTS ONLY.

PROJECT
PROPOSED BUILDING ON GAT.NO 209,212
MOSHI, BORADEWADI PUNE

OWNER'S NAME & SIGN

FOR M/S SIM REALTY
ARCHITECT'S NAME & SIGN

SHASHANK PRAKASH PHADKE

Scale	1:100	Date	04-08-2017
Draw. No.	M-3	Job. No.	P-312
Drawn	Lahu/Suja/Deepu	Checked	
Inward No.	RWD/MS/0003/10	Key No.	
Sheet No.	03/08	Rev No.	R-2

