

APPROVED SUBJECT TO CONDITION
APPROVED UNDER COMMENCEMENT
CERTIFICATE NO. CS.1298.2/143.




Building Inspector
(B.P.O.2 Zone No.-1) P.M.C.

F.S.T AREA STATEMENT (IN SQ. MT.)

FLOORS	GROUND COVERAGE	B.V.P AREA	PERM. BALC. (15%)	PROCP. STAIRCASE (PHE)	LIFT	LIFT MACHINE ROOM	PERM. TERR. (20%)	TERRACE	TENEMENT
PARKING	577.80	577.80	86.67	78.63	17.55		114.53	18.54	8
FIRST FLOOR	577.80	577.80	86.67	78.63	17.55		114.53	18.54	8
SECOND FLOOR	577.80	577.80	86.67	78.63	17.55		114.53	18.54	8
THIRD FLOOR	577.80	577.80	86.67	78.63	17.55		114.53	18.54	8
FOURTH FLOOR	577.80	577.80	86.67	78.63	17.55		114.53	18.54	8
FIFTH FLOOR	577.80	577.80	86.67	78.63	17.55		114.53	18.54	8
SIXTH FLOOR	577.80	577.80	86.67	78.63	17.55		114.53	18.54	8
SEVENTH FLOOR	577.80	577.80	86.67	78.63	17.55		114.53	18.54	8
EIGHTH FLOOR	577.80	577.80	86.67	78.63	17.55		114.53	18.54	8
NINTH FLOOR	577.80	577.80	86.67	78.63	17.55		114.53	18.54	8
TENTH FLOOR	577.80	577.80	86.67	78.63	17.55		114.53	18.54	8
ELEVENTH FLOOR	577.80	577.80	86.67	78.63	17.55		114.53	18.54	8
TOTAL	637.06	633.60	950.04	857.59	193.05	21.84	1268.72	158.16	87




TERRACE AREA STATEMENT			
FLOOR	NUMBER	TERRACE LENGTH (M)	TERRACE WIDTH (M)
1ST TO 11TH FLOOR	11	1.80	1.93
TOTAL			10.38

PARKING AREA CALCULATION (IN SQ. MT.)			
TYPE	TENEMENTS	CAA	SCOOTER CYCLE
HAVING GARRET AREA BELOW AD SCJMT (14-1) FOR 2 TENA	00	0	0
HAVING GARRET AREA 40 SQ.MT. BUT LESS THEN 80 SQ.M (24-2) 30 2 TENA	87	87	174
FOR EVERY 100 SQ.M (34-3)	0.00	0	0
IN ADD 5% VISITOR PRG		5	5
TOTAL		92	182
REQUIRED		12.50	2.00
AREA		1150.00	364.00
			1078.40

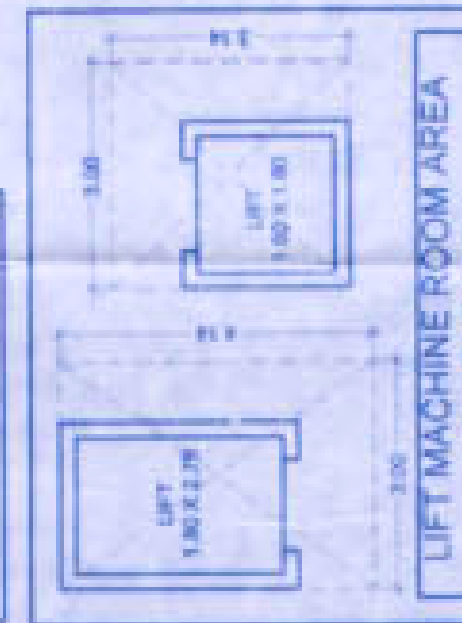


LIFT MACHINE ROOM AREA CALCULATION			
1	3.00	x	1.14
2	3.00	x	1.14
TOTAL			21.84

DOOR WINDOW SCHEDULE			
D1	- 1.05x2.10 W1 - 1.80x1.50		
D2	- 0.80x2.10 W2 - 1.50x0.80		
D3	- 0.75x2.10 W3 - 1.50x1.20		
FD	- 1.80x2.10 V - 0.60x0.75		

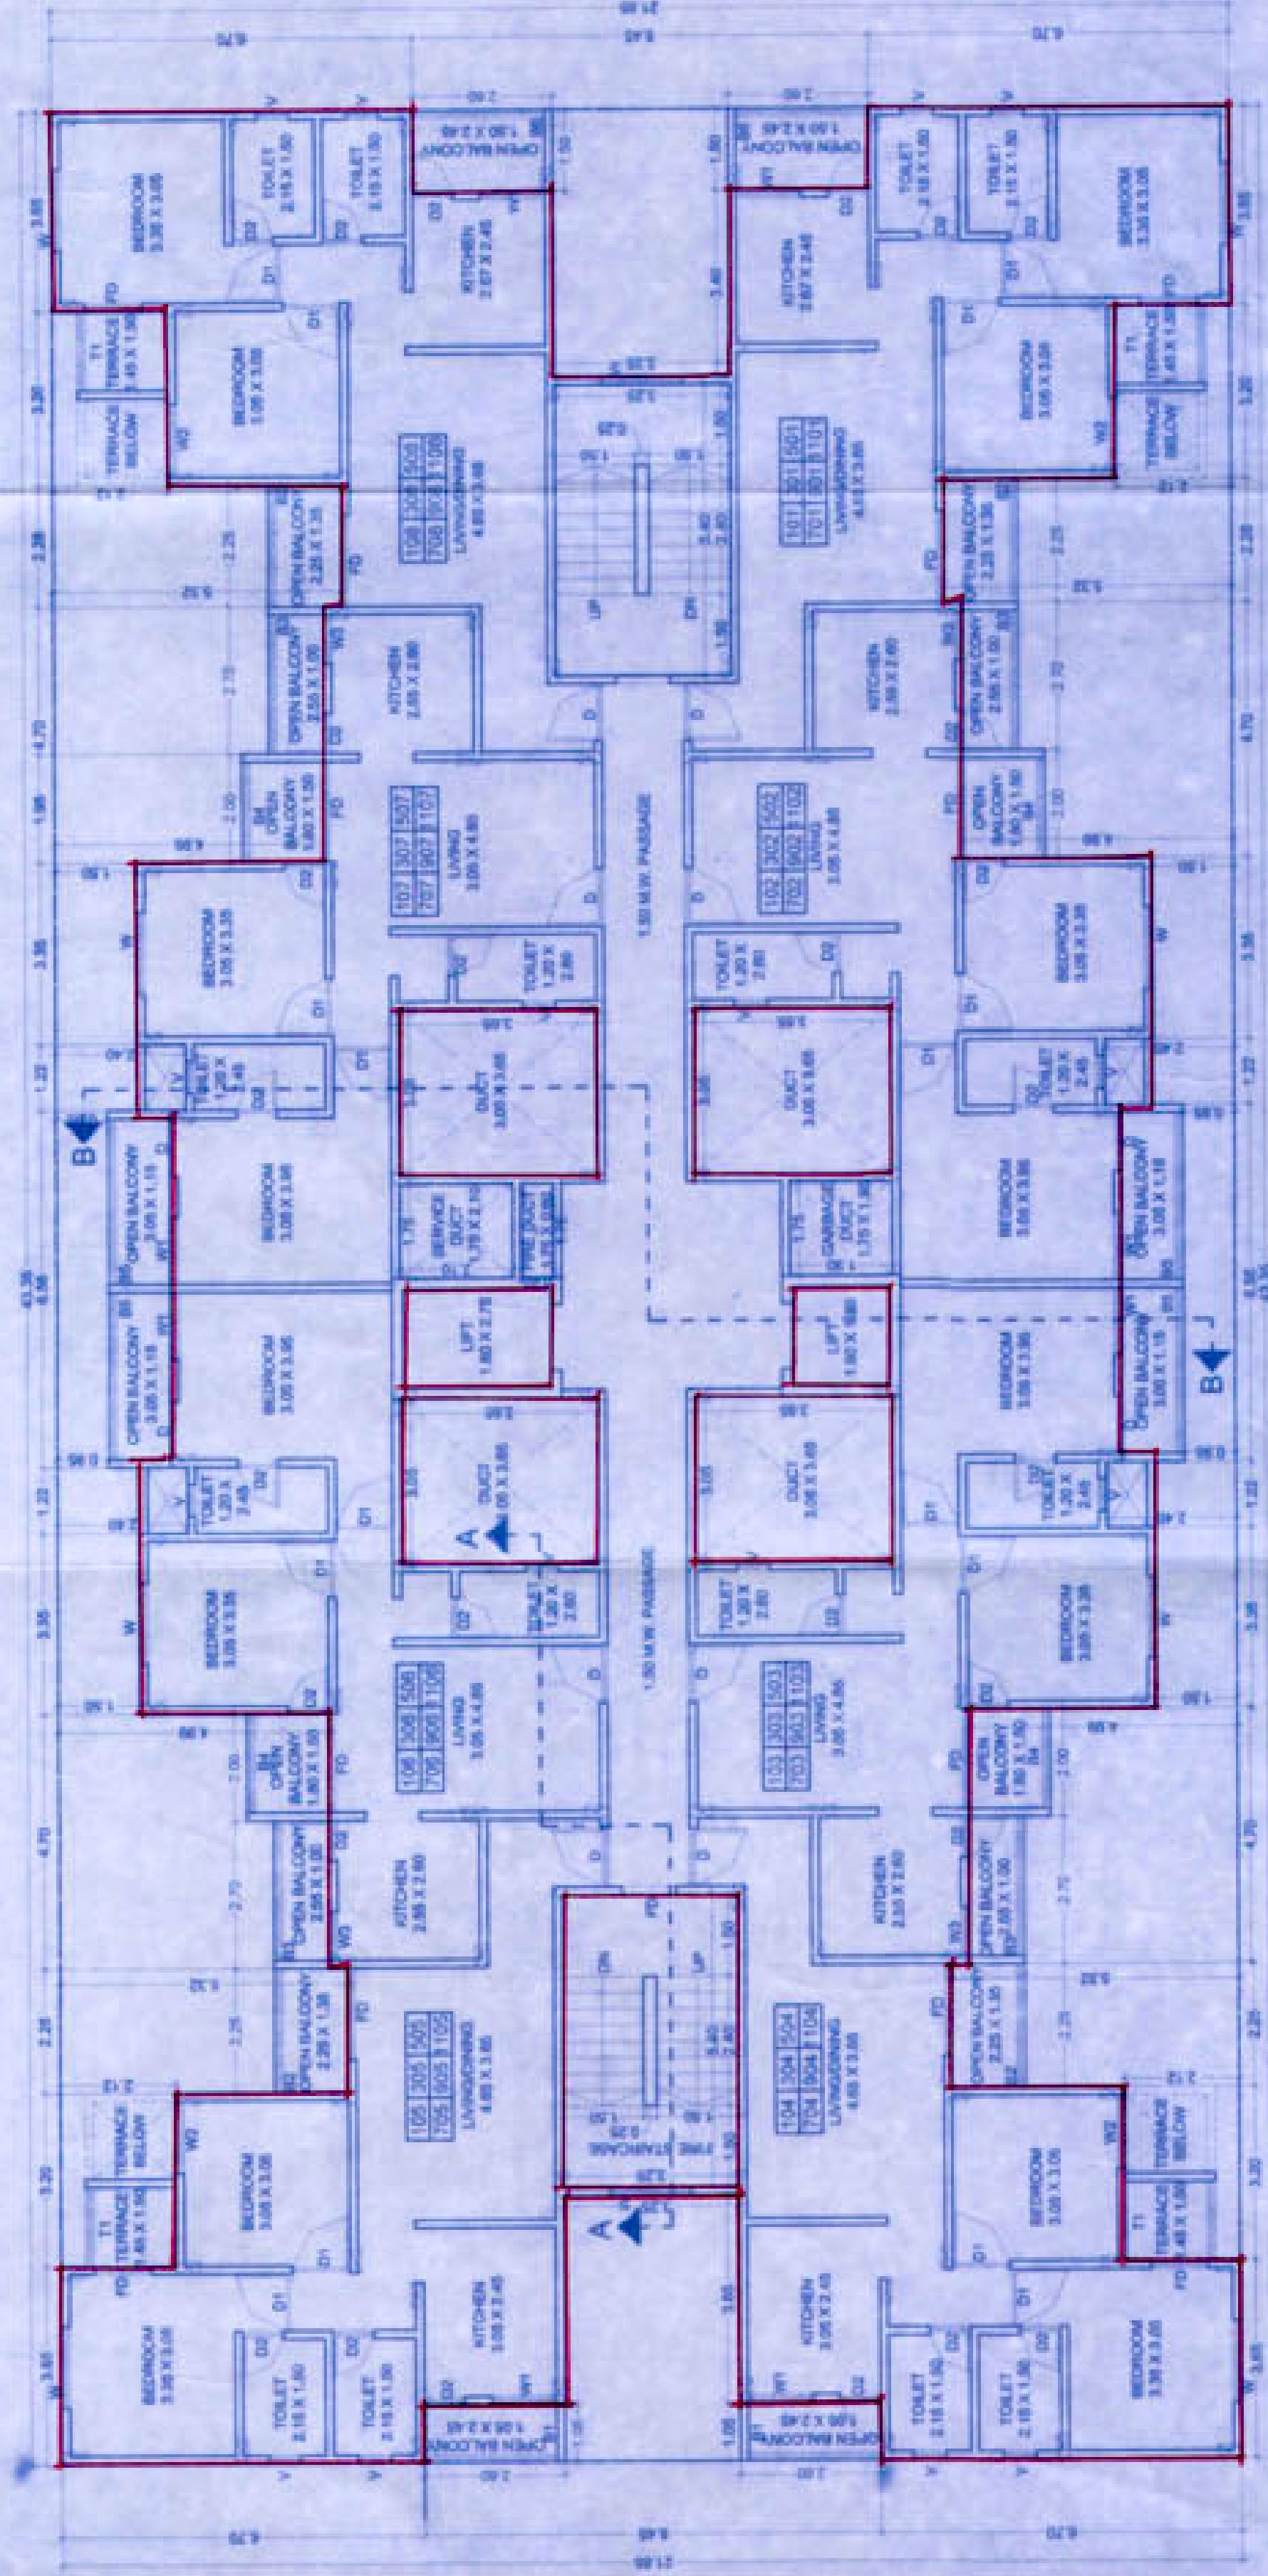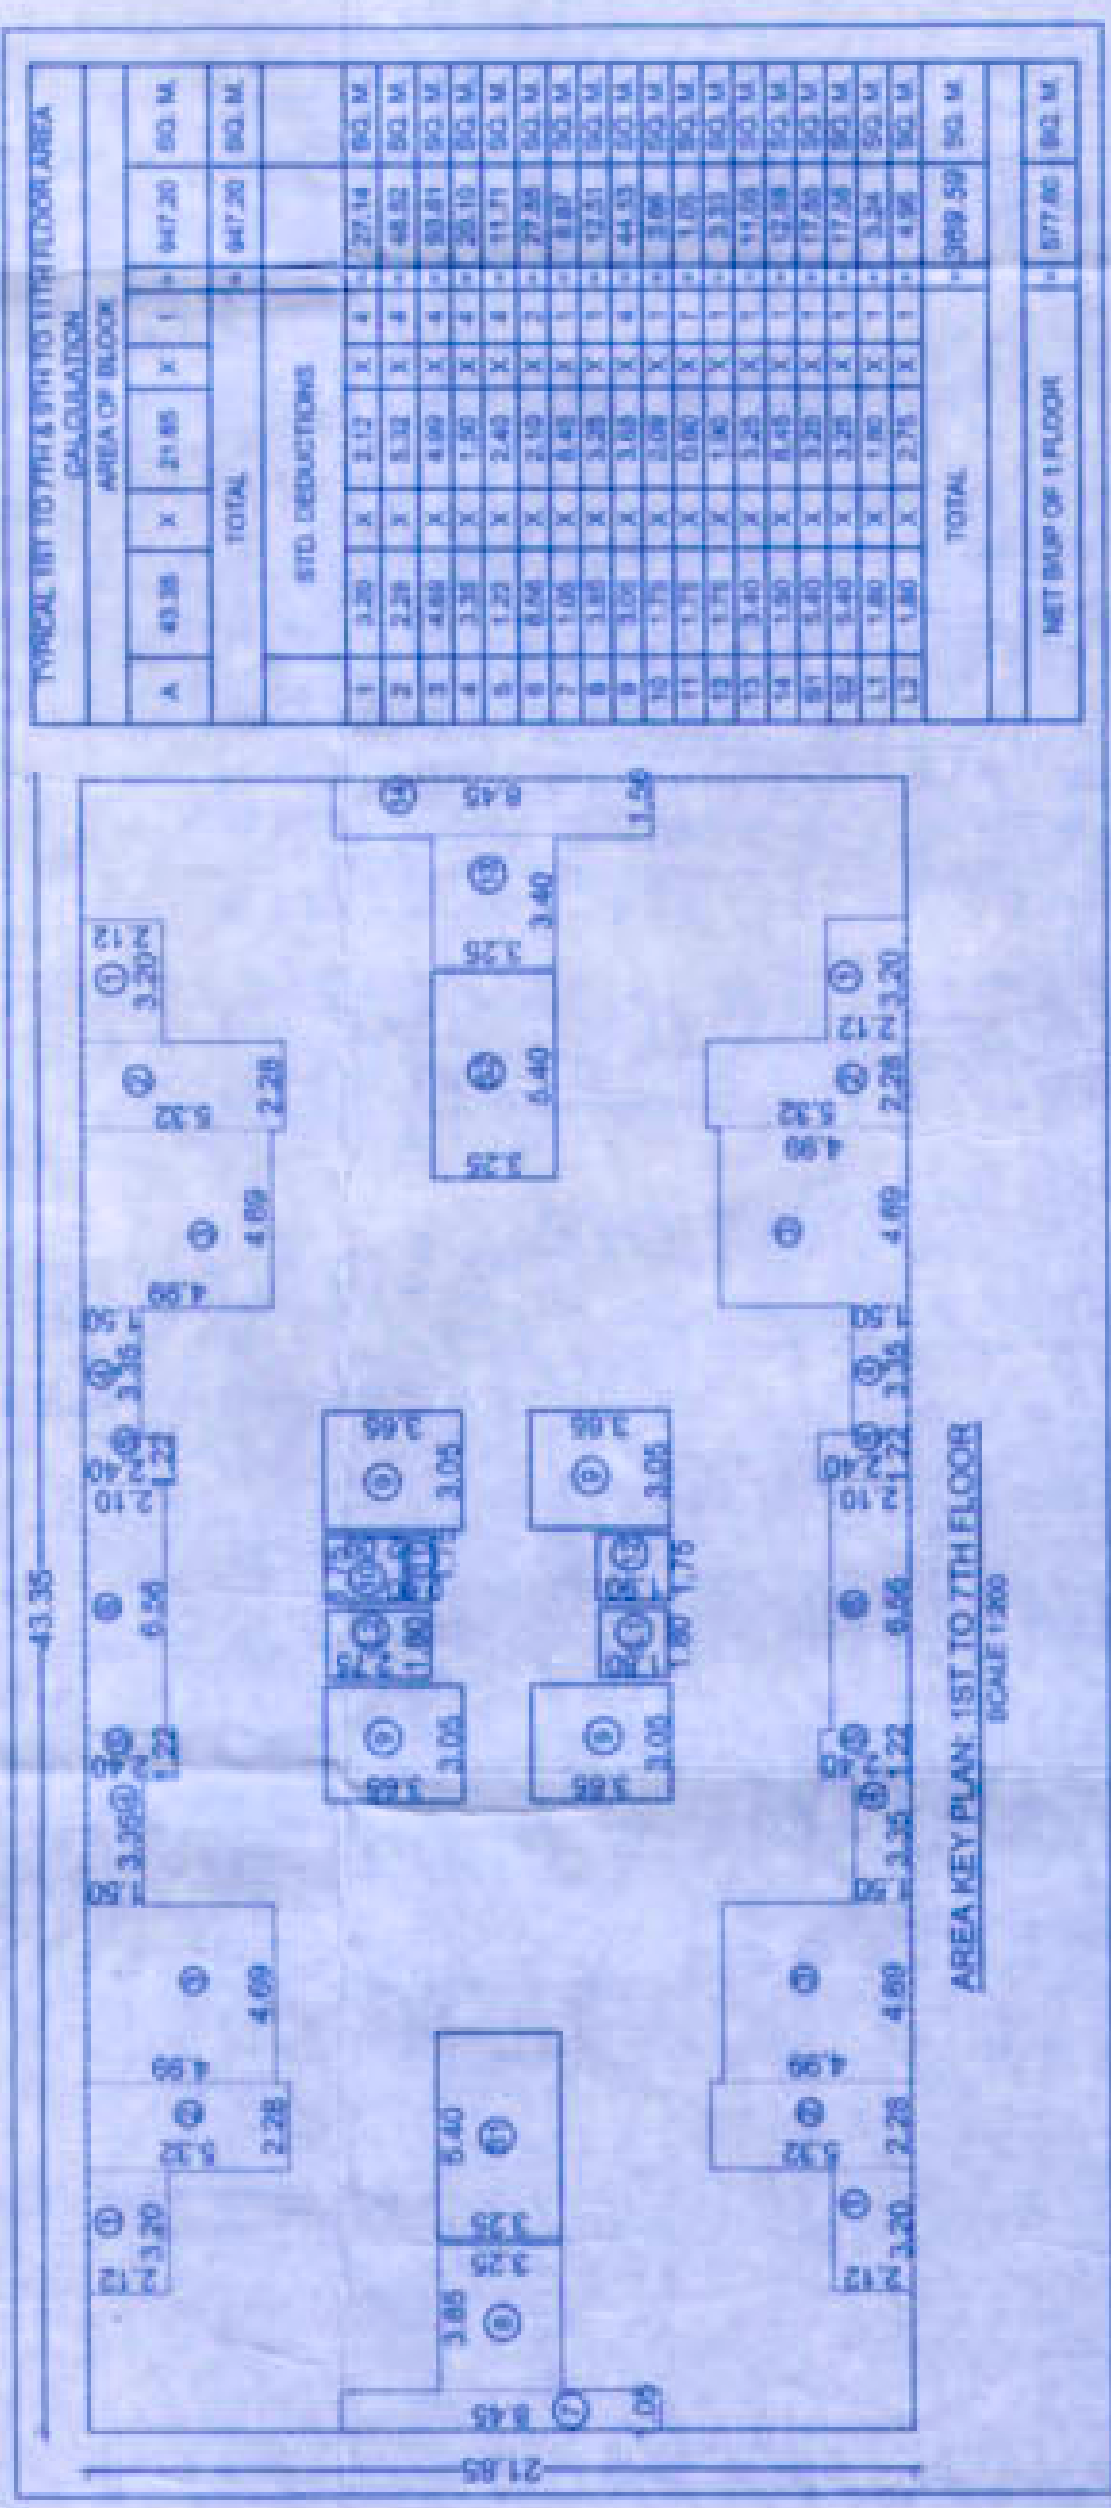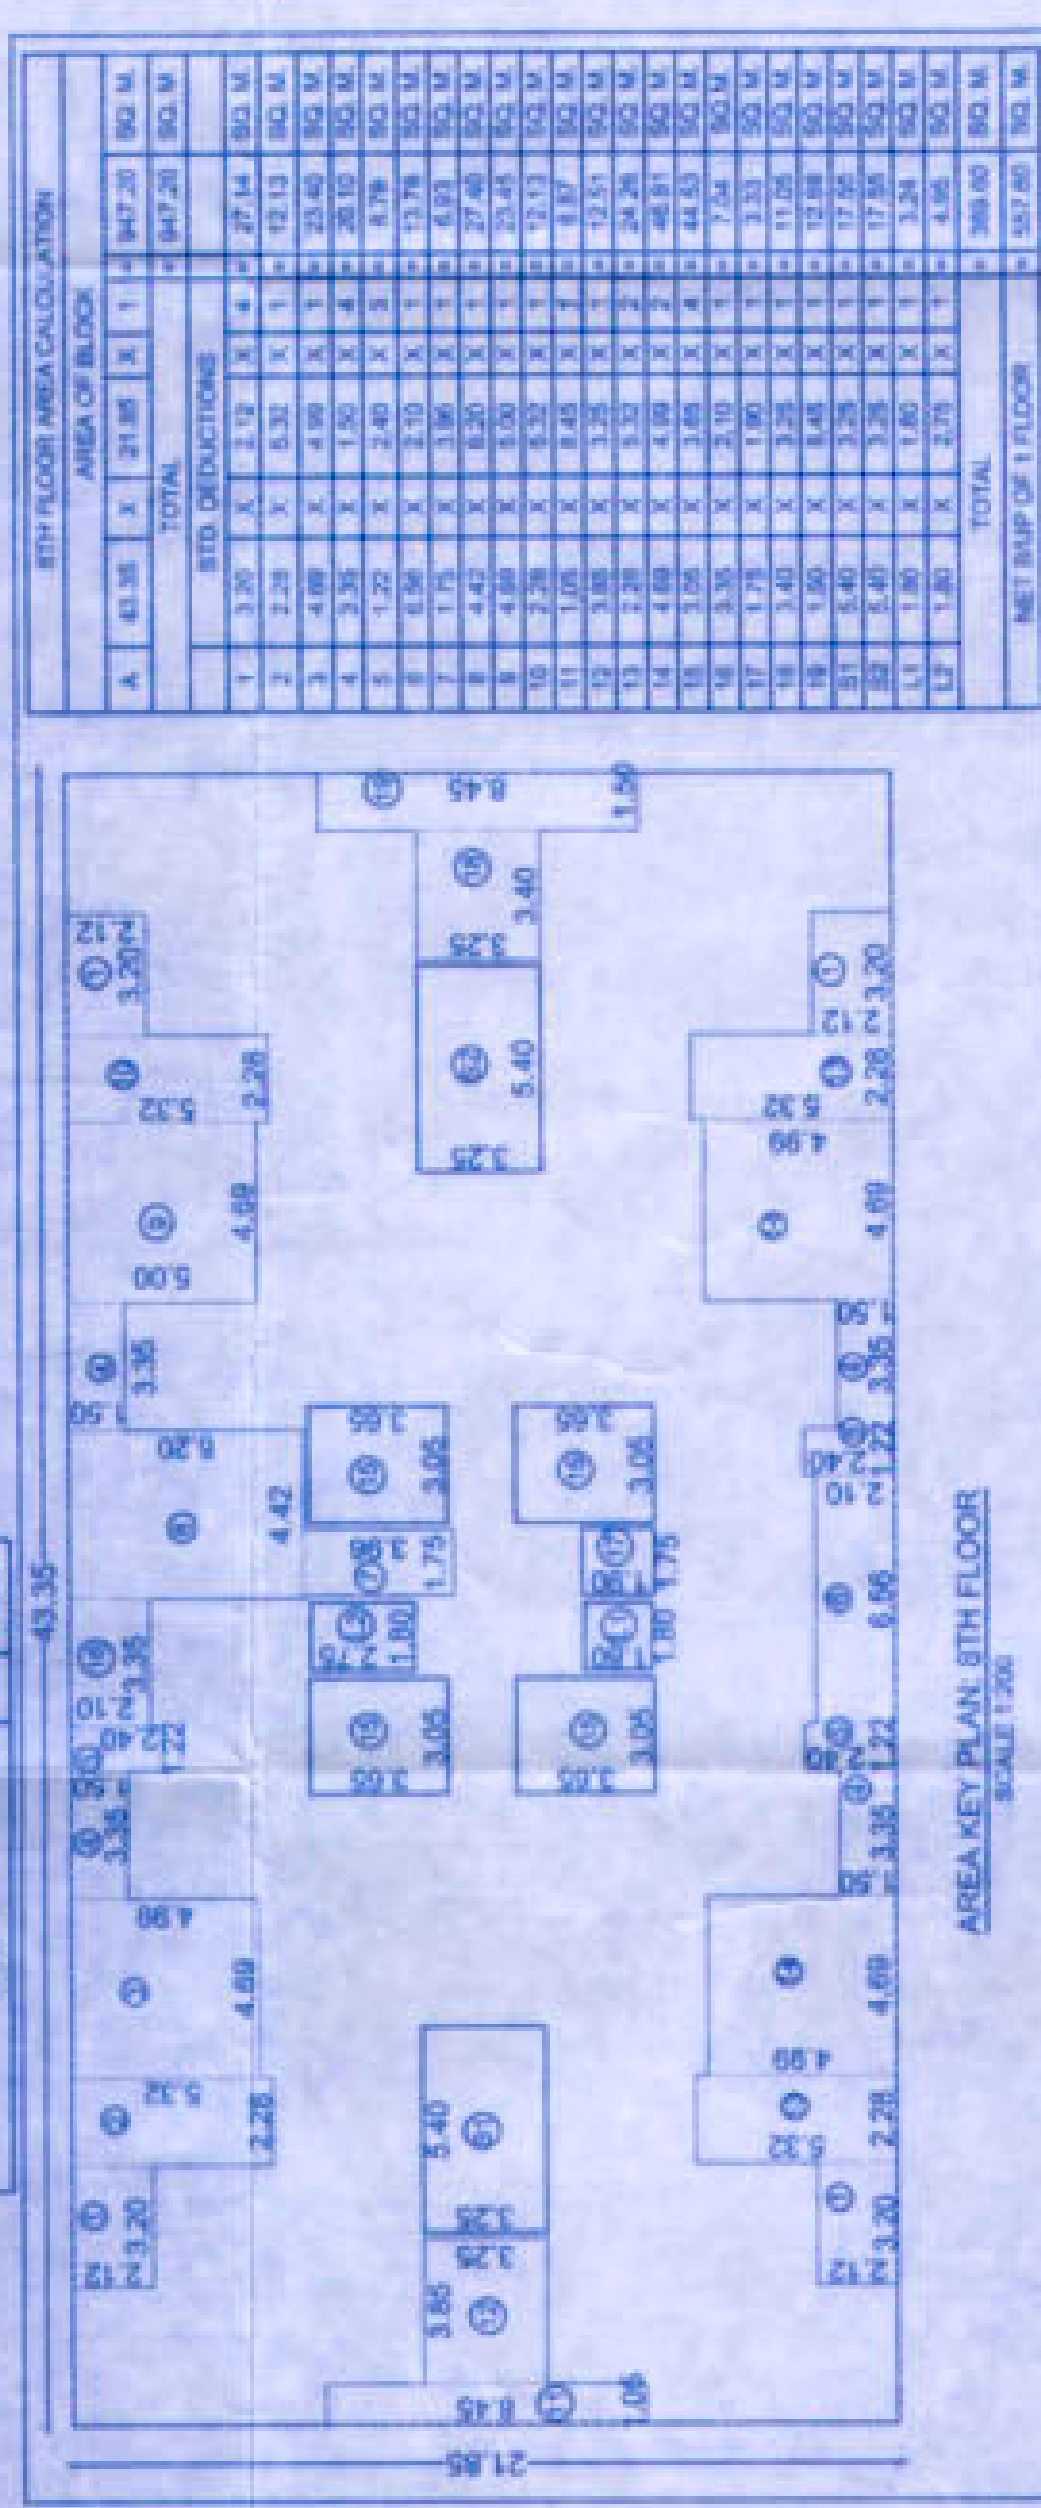

TYPICAL 1ST, 3RD, 5TH, 7TH, 9TH & 11TH FLOOR PLAN
SCALE 1:100

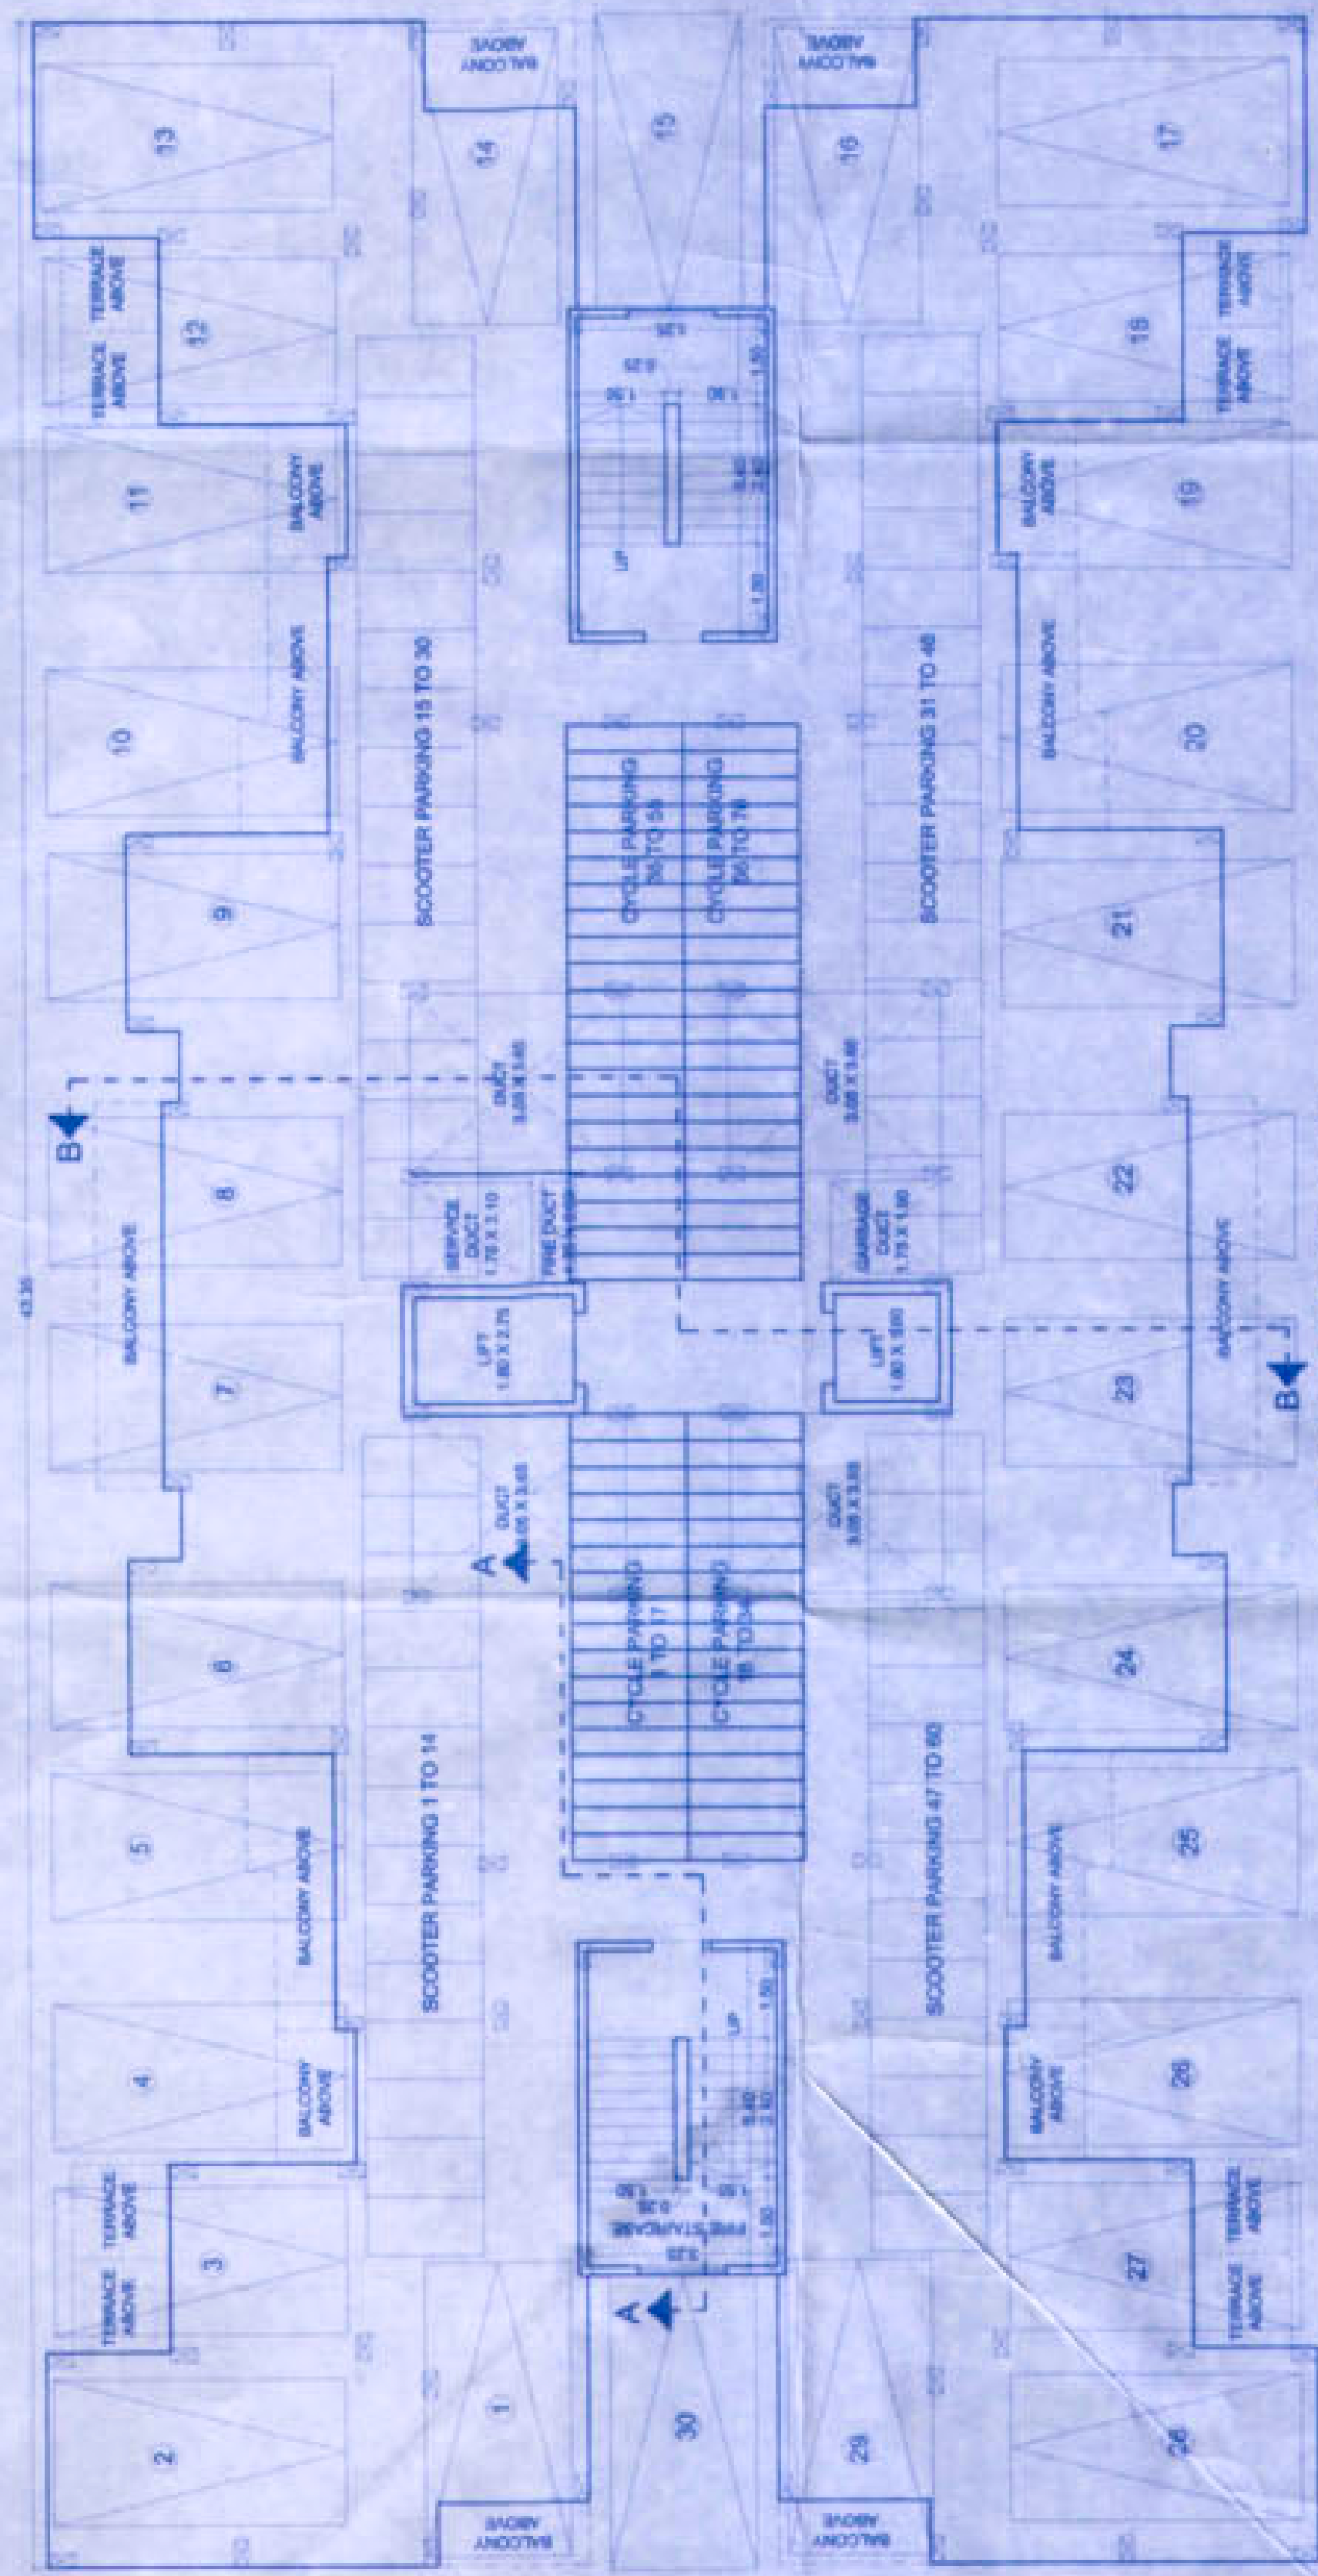

PARKING FLOOR PLAN
SCALE 1:100

OWNERS NAME & SIGN (P.A.H.)

M/S. SAI BUILTECH LLP. THROUGH
MR. RAJIV DHALWANI
& OTHERS

PROJECT

PROPOSED LAYOUT OF BUILDING
AT S. NO. 6, H. NO. 3 AT DHANORI, PUNE.

JOB NO.- 1189
SCALE- 1:100
DATE- 04/11/2018
CHKD BY- MR.PRIYE

ARCHITECTS

KHIRE-BHIDE & ASSOCIATES
Architects & Designers
33/34, New Market, Pune-411004
Tel. 020 - 24481567
Email : khirebhide_aj@yahoo.co.in

www.khirebhide.com
Allied Envis
CA/9072074

Signatures

Sign