

AREA CALCULATION FOR 1ST, 2ND, 3RD, 4TH, 5TH, 6TH, 7TH FLOOR			
DEDUCTIONS	X	Y	AREA
1	3.00	1.75	5.25
2	1.50	1.50	2.25
3	0.50	0.75	0.38
4	0.70	0.45	0.32
5	2.80	2.45	6.92
6	3.20	2.70	8.64
7	4.35	1.85	8.05
8	2.00	2.45	4.90
9	3.35	5.65	18.93
10	7.95	1.00	7.95
11	2.25	1.00	2.25
12	3.85	2.85	10.97
13	4.55	1.90	8.65
14	3.85	2.85	10.97
15	1.70	0.60	1.02
16	7.55	0.30	2.27
17	3.35	4.45	14.91
18	2.00	1.25	2.50
19	4.55	0.65	2.96
20	3.20	1.50	4.80
21	2.60	1.25	3.25
22	8.70	3.35	29.15
23	3.35	0.30	1.01
24	3.65	0.95	3.47
25	5.20	2.85	14.82
26	1.35	4.55	6.13
27	2.45	6.50	15.93
28	1.70	5.80	9.86
29	5.00	4.10	20.50
30	3.65	4.10	15.07


TERRACE AREA CALCULATIONS FOR 2ND, 4TH, 6TH, 8TH FLOOR			
DEDUCTIONS	X	Y	AREA
1	4.10	2.45	10.05
2	2.15	3.20	6.88
3	3.35	3.05	10.22
4	3.35	3.05	10.22
PASSAGE AREA CALCULATIONS FOR 1ST, 2ND, 3RD, 4TH, 5TH, 6TH, 7TH FLOOR			
DEDUCTIONS	X	Y	AREA
1	2.40	8.53	20.47
2	1.85	5.50	10.22
3	2.90	9.80	28.42
4	2.35	9.80	23.03
5	5.80	1.90	11.02
6	1.50	6.80	10.35
7	1.50	6.80	10.35
TERRACE AREA CALCULATIONS FOR 2ND, 4TH, 6TH, 8TH FLOOR			
DEDUCTIONS	X	Y	AREA
1	4.10	2.45	10.05
2	2.15	3.20	6.88
3	3.35	3.05	10.22
4	3.35	3.05	10.22
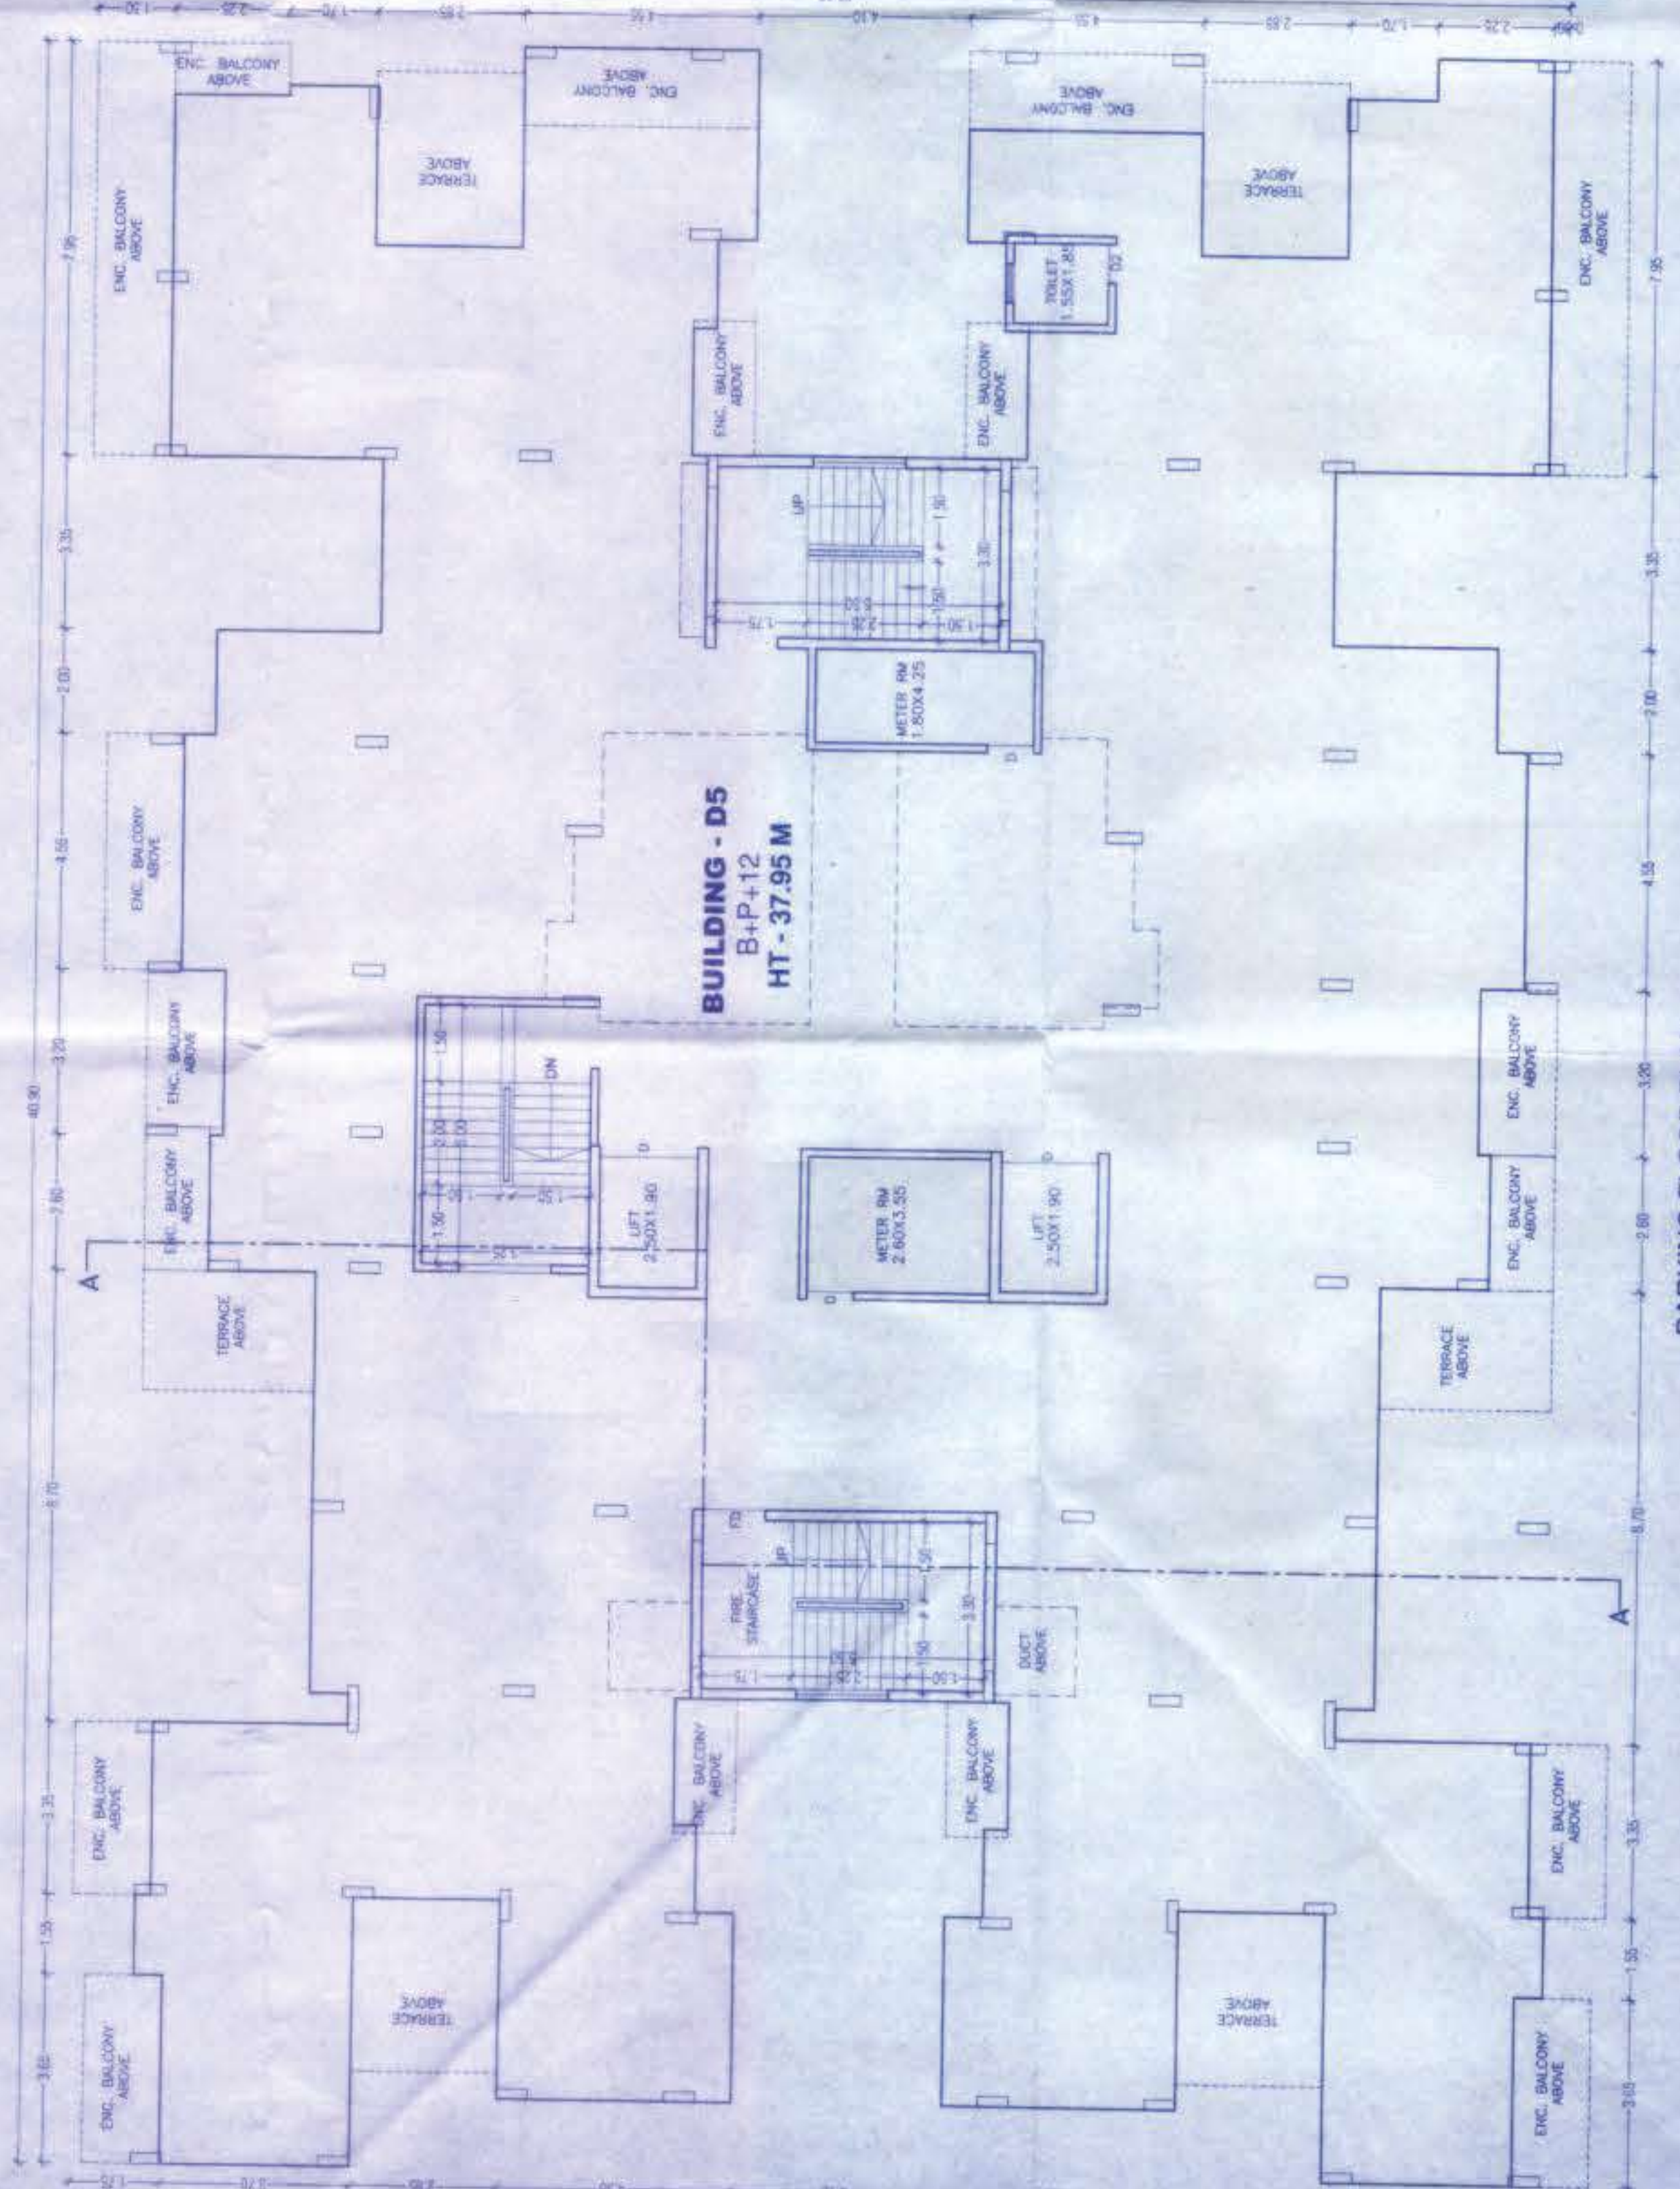

PARKING FLOOR PLAN

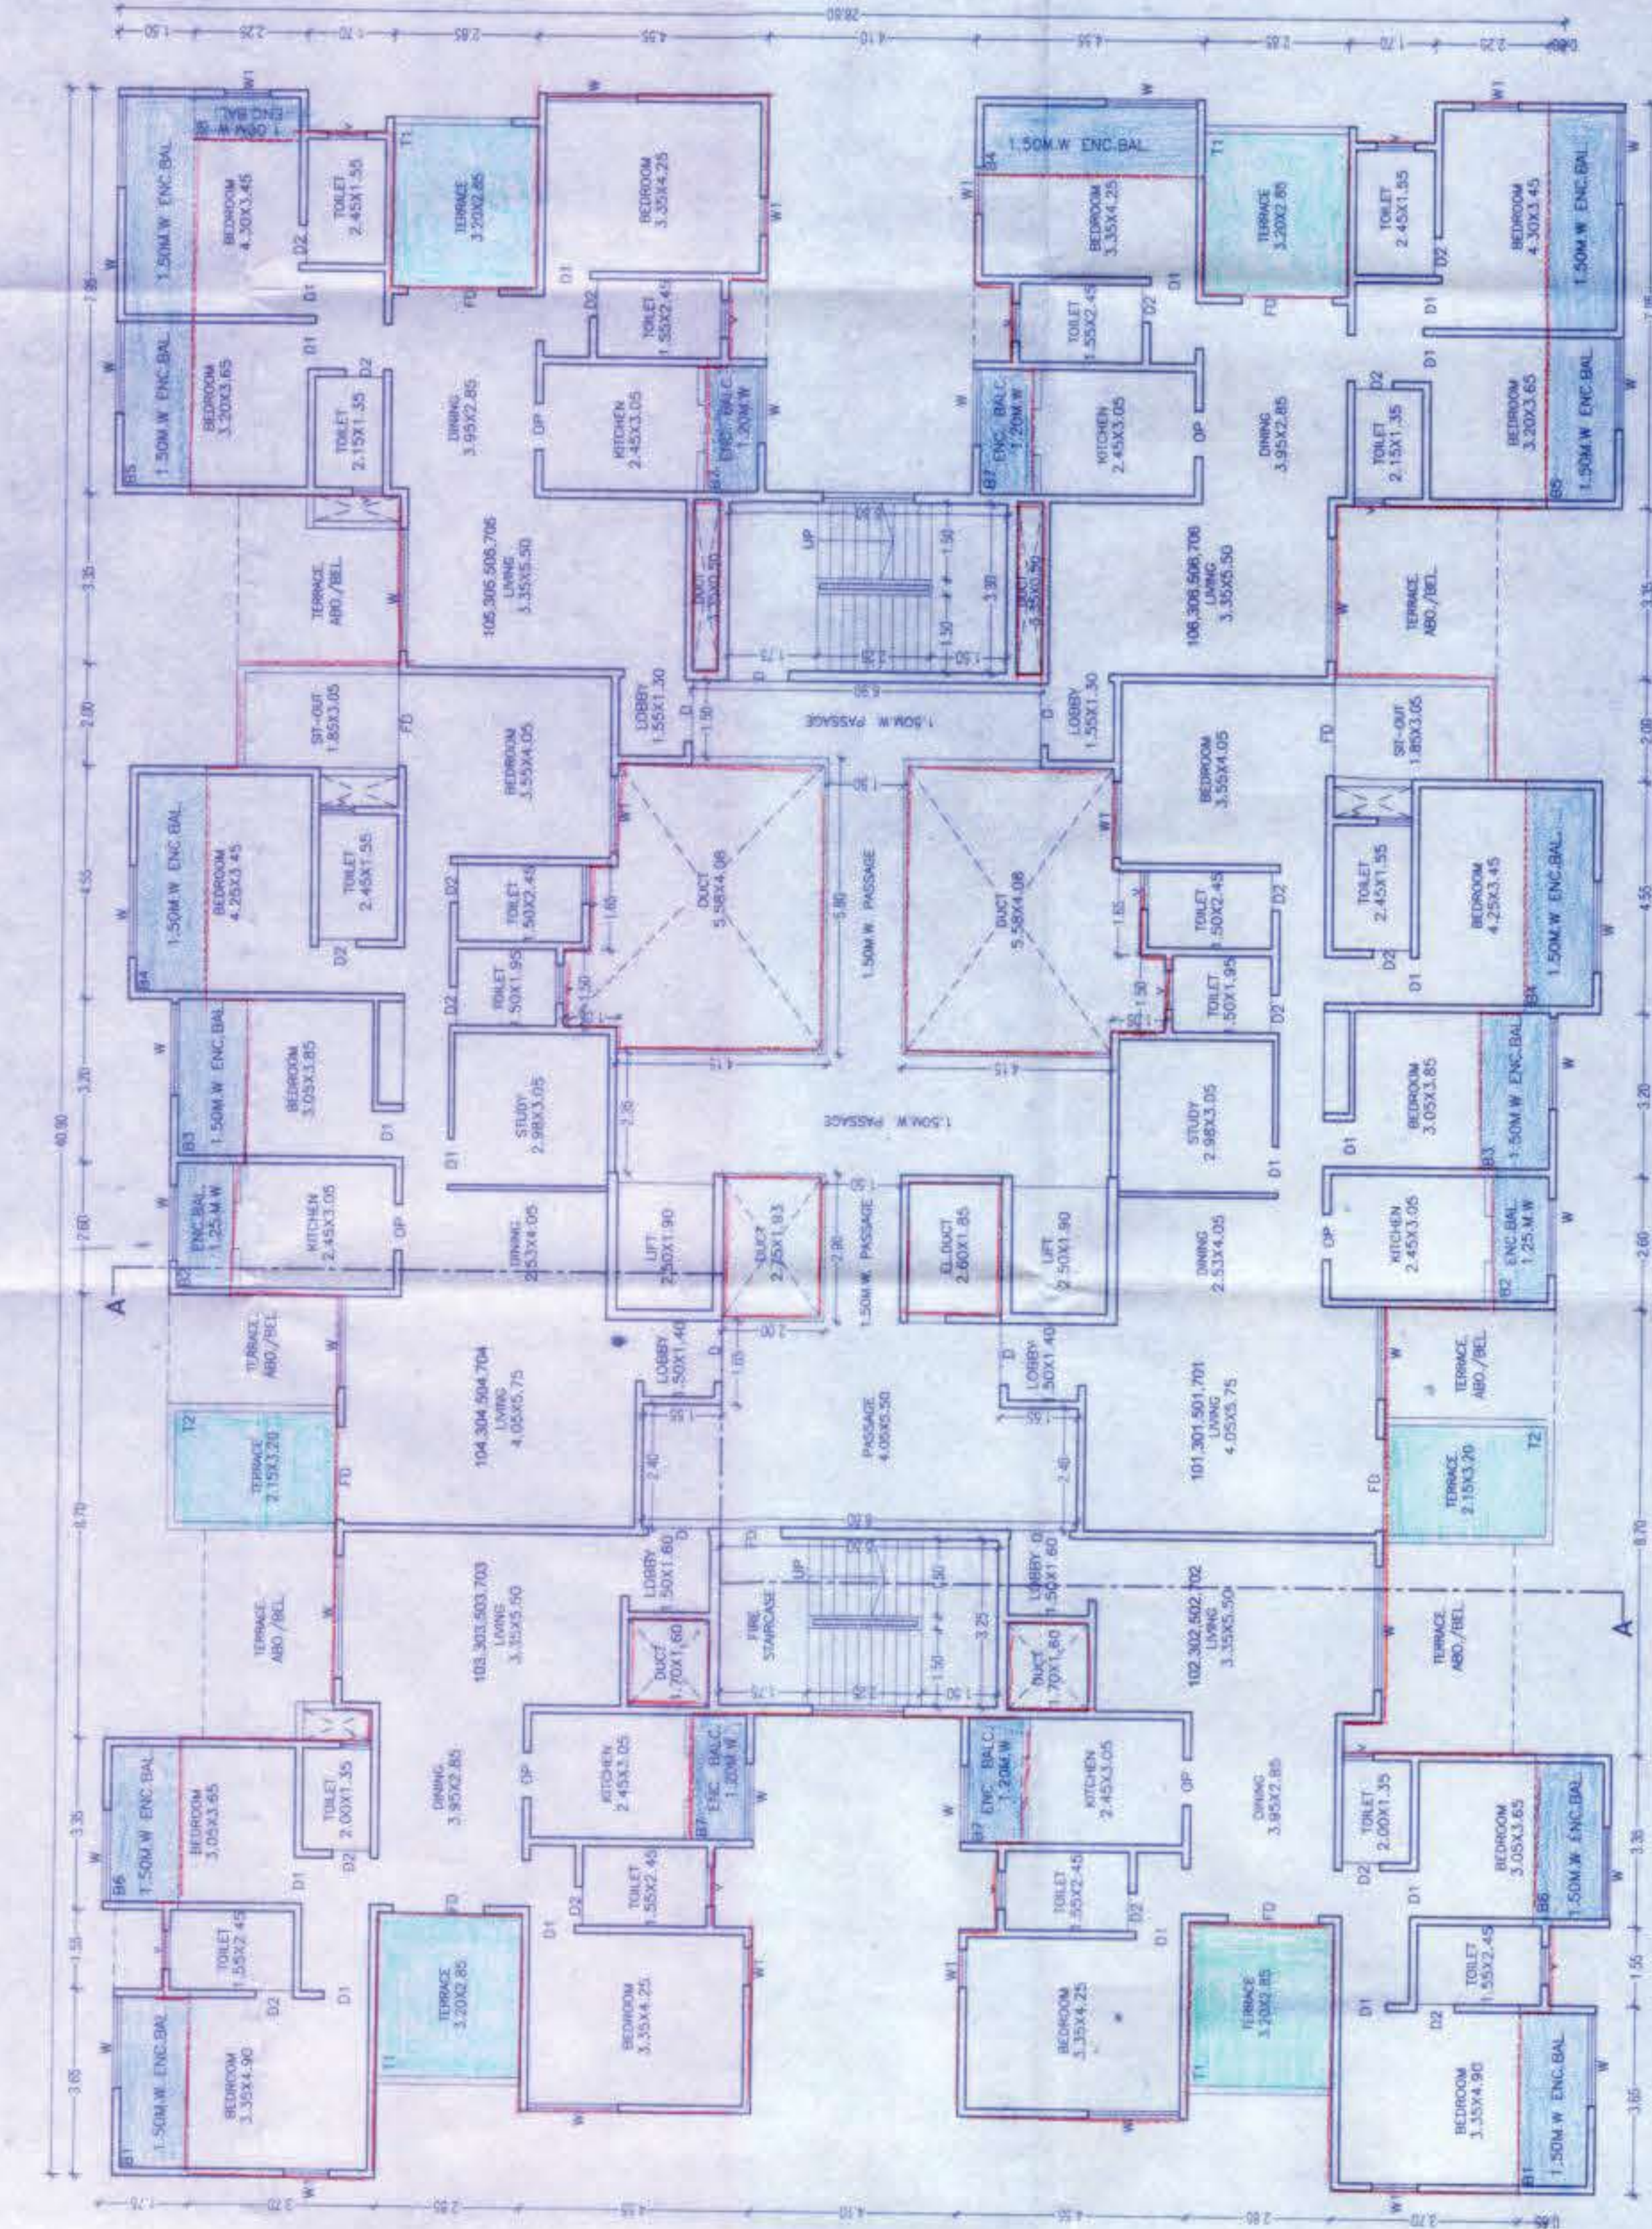

TYPICAL FLOOR PLAN
(1ST, 3RD, 5TH, 7TH)

STAMP OF APPROVAL
BUILDING - D5
PARKING & 1ST, 3RD, 5TH, 7TH FLOOR PLAN CALCULATION

APPROVED BY
MUNICIPALITY
Date: 09/09/2024

Chief Executive Officer
Pune Municipal Corporation
Pune

STAMP OF APPROVAL
BUILDING - D5
PARKING & 1ST, 3RD, 5TH, 7TH FLOOR PLAN CALCULATION

NAME OF PROJECT :
REVISED BUILDING ON S.NO-452/45/1(P)-462
AT-SUSTAL - MULSHI, PUNE

NAME & SIGNATURE OF OWNER / P.A.H
HIGH SEAS PROPERTIES PVT.LTD.
THROUGH ATUL K. MUNDADA

SIGN OF OWNER/PAH
SIGN
SUBHA ARCHITECTS
12B, S.No.06, Hissa No.17,
3rd Floor, Varaha Areal
Building, Opp. Bala Showroom,
Mandla Road, Mulshi, Pune-411005
Tel: 020-26650005
Email: subhaarchitects@yahoo.com

AR. MILIND SHARAF
CAV 97 / 20198
DATE: 26/11/24
DRAWN BY: HNS
CHECK BY: HNS
SCALE: 1:50