




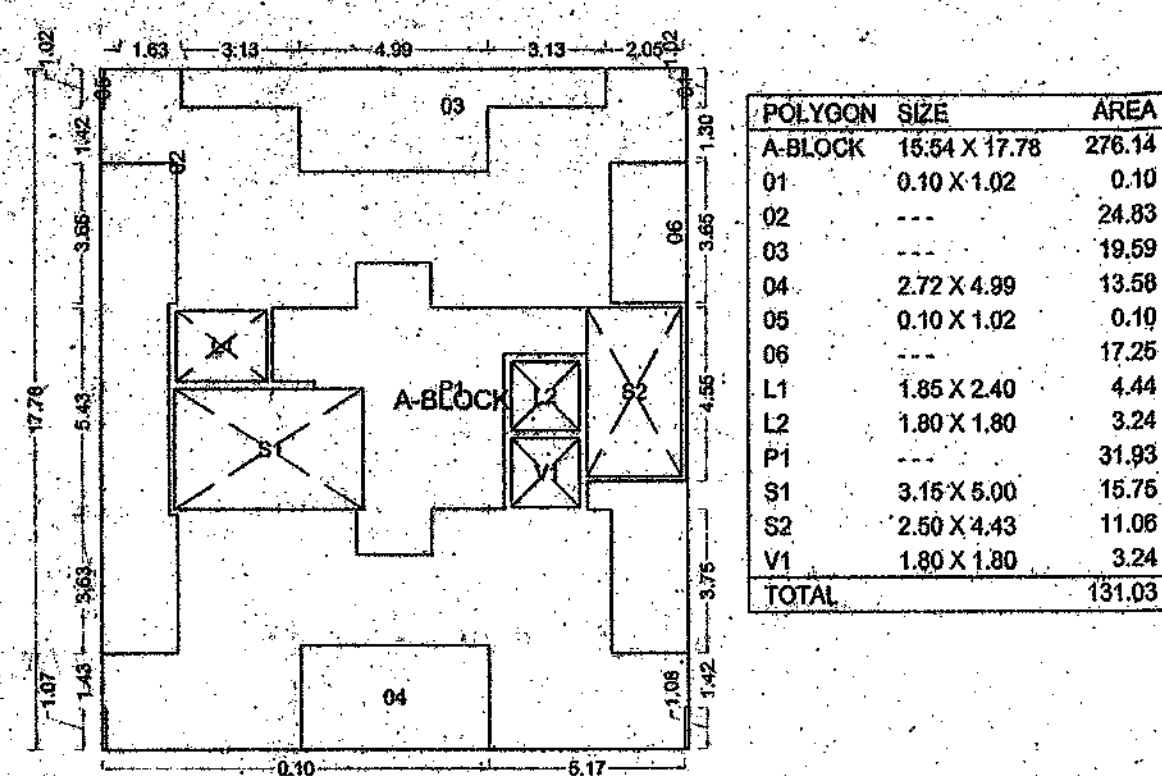

AREA KEY PLAN TYPICAL - 6th FLOOR PLAN

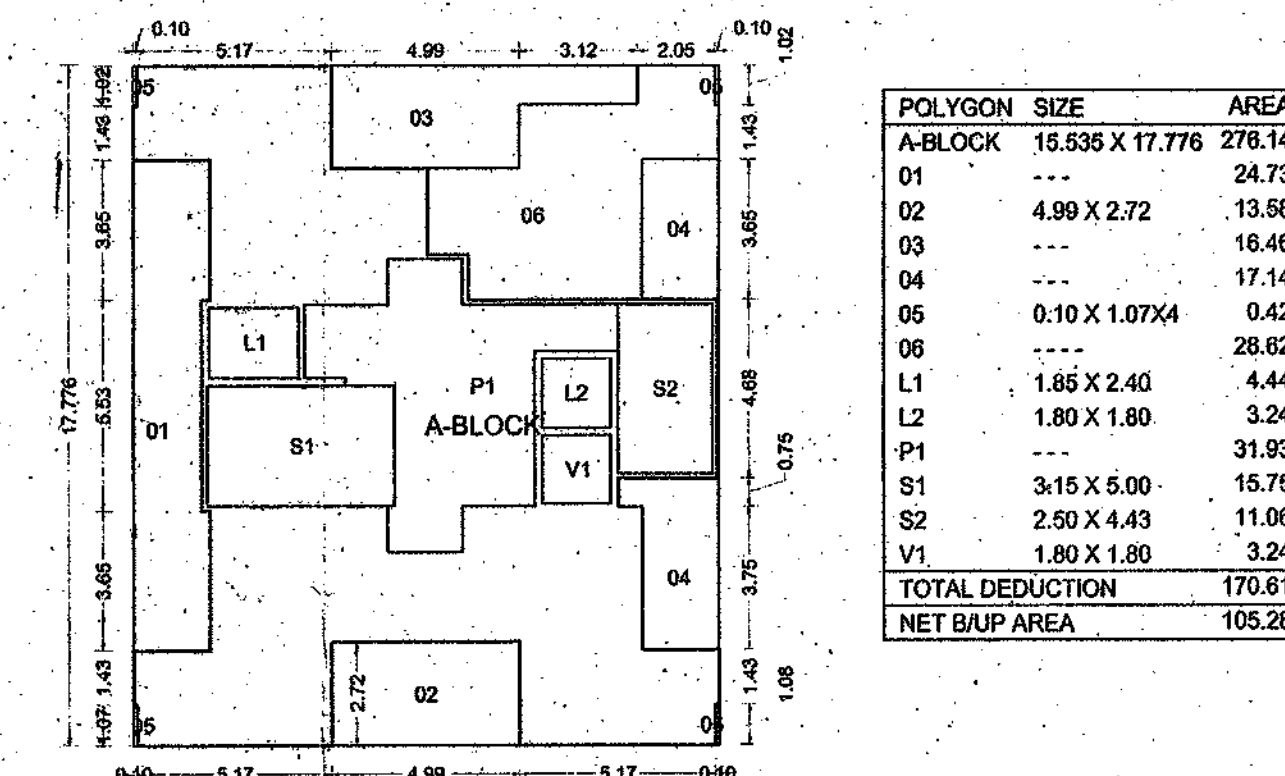


AREA KEY PLAN TYPICAL - 7th, 11th FLOOR PLAN

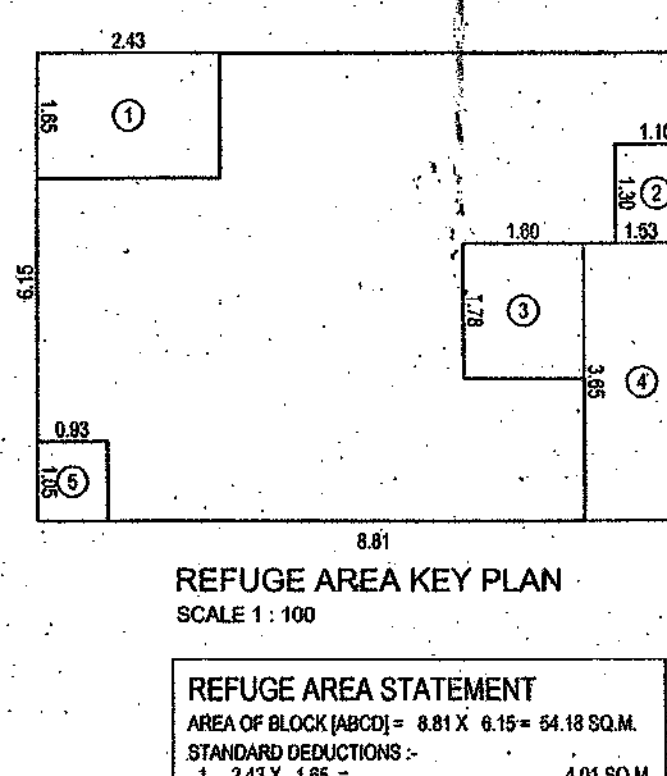


REFUGE AREA KEY PLAN







REFUGE AREA STATEMENT
AREA OF BLOCK (A-BLOCK) = 8.81 X 6.19 = 54.18 SQ.M.
STANDARD DEDUCTIONS:
1. 2.43 X 1.85 = 4.49 SQ.M.
2. 1.80 X 1.20 = 2.16 SQ.M.
3. 1.80 X 1.75 = 3.15 SQ.M.
4. 1.53 X 3.65 = 5.58 SQ.M.
5. 0.85 X 1.85 = 1.57 SQ.M.
6. 0.85 X 1.85 = 1.57 SQ.M.
TOTAL DEDUCTION = 18.57 SQ.M.
NET AREA = 54.18 - 18.57 = 35.61 SQ.M.

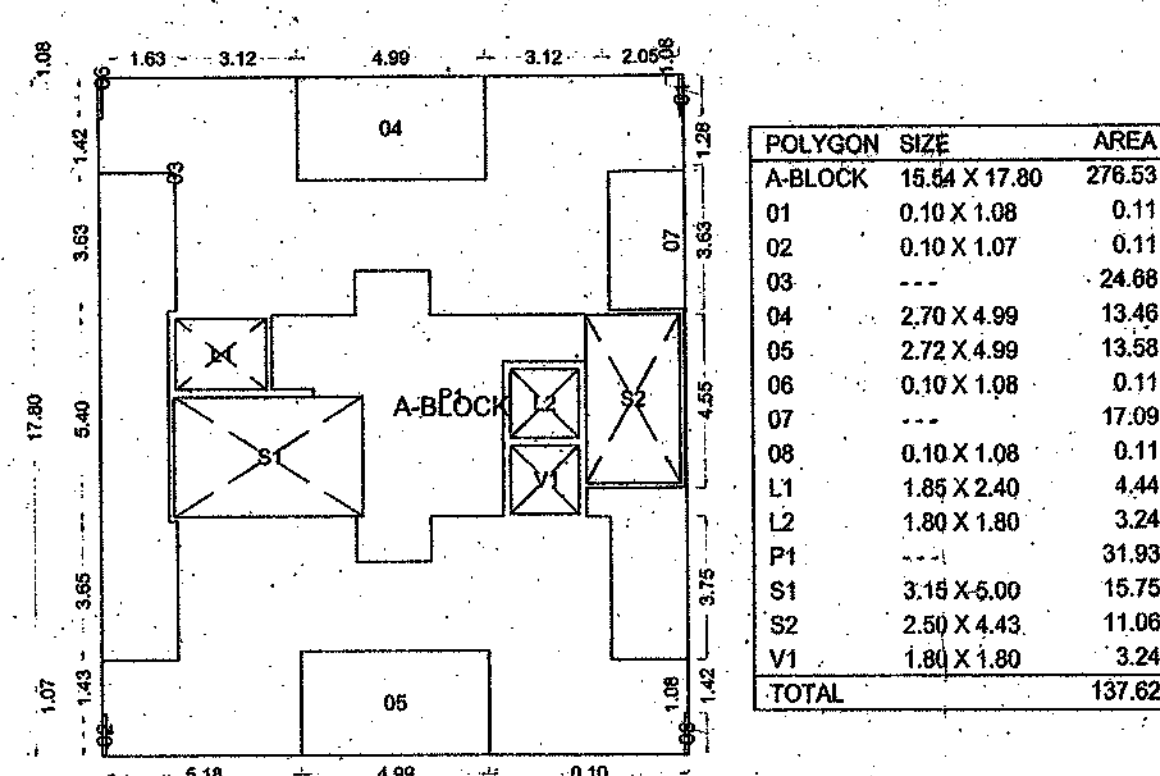

AREA KEY PLAN TYPICAL - 8 FLOOR PLAN

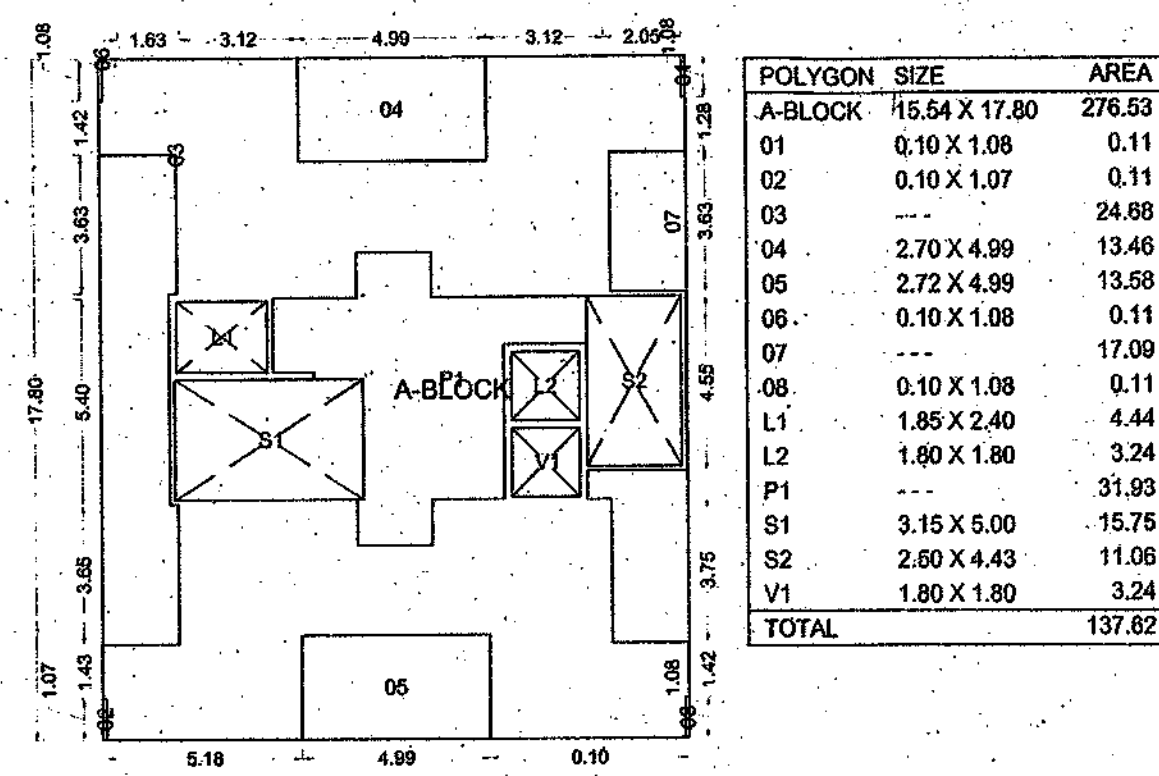


AREA KEY PLAN TYPICAL - 9th FLOOR PLAN

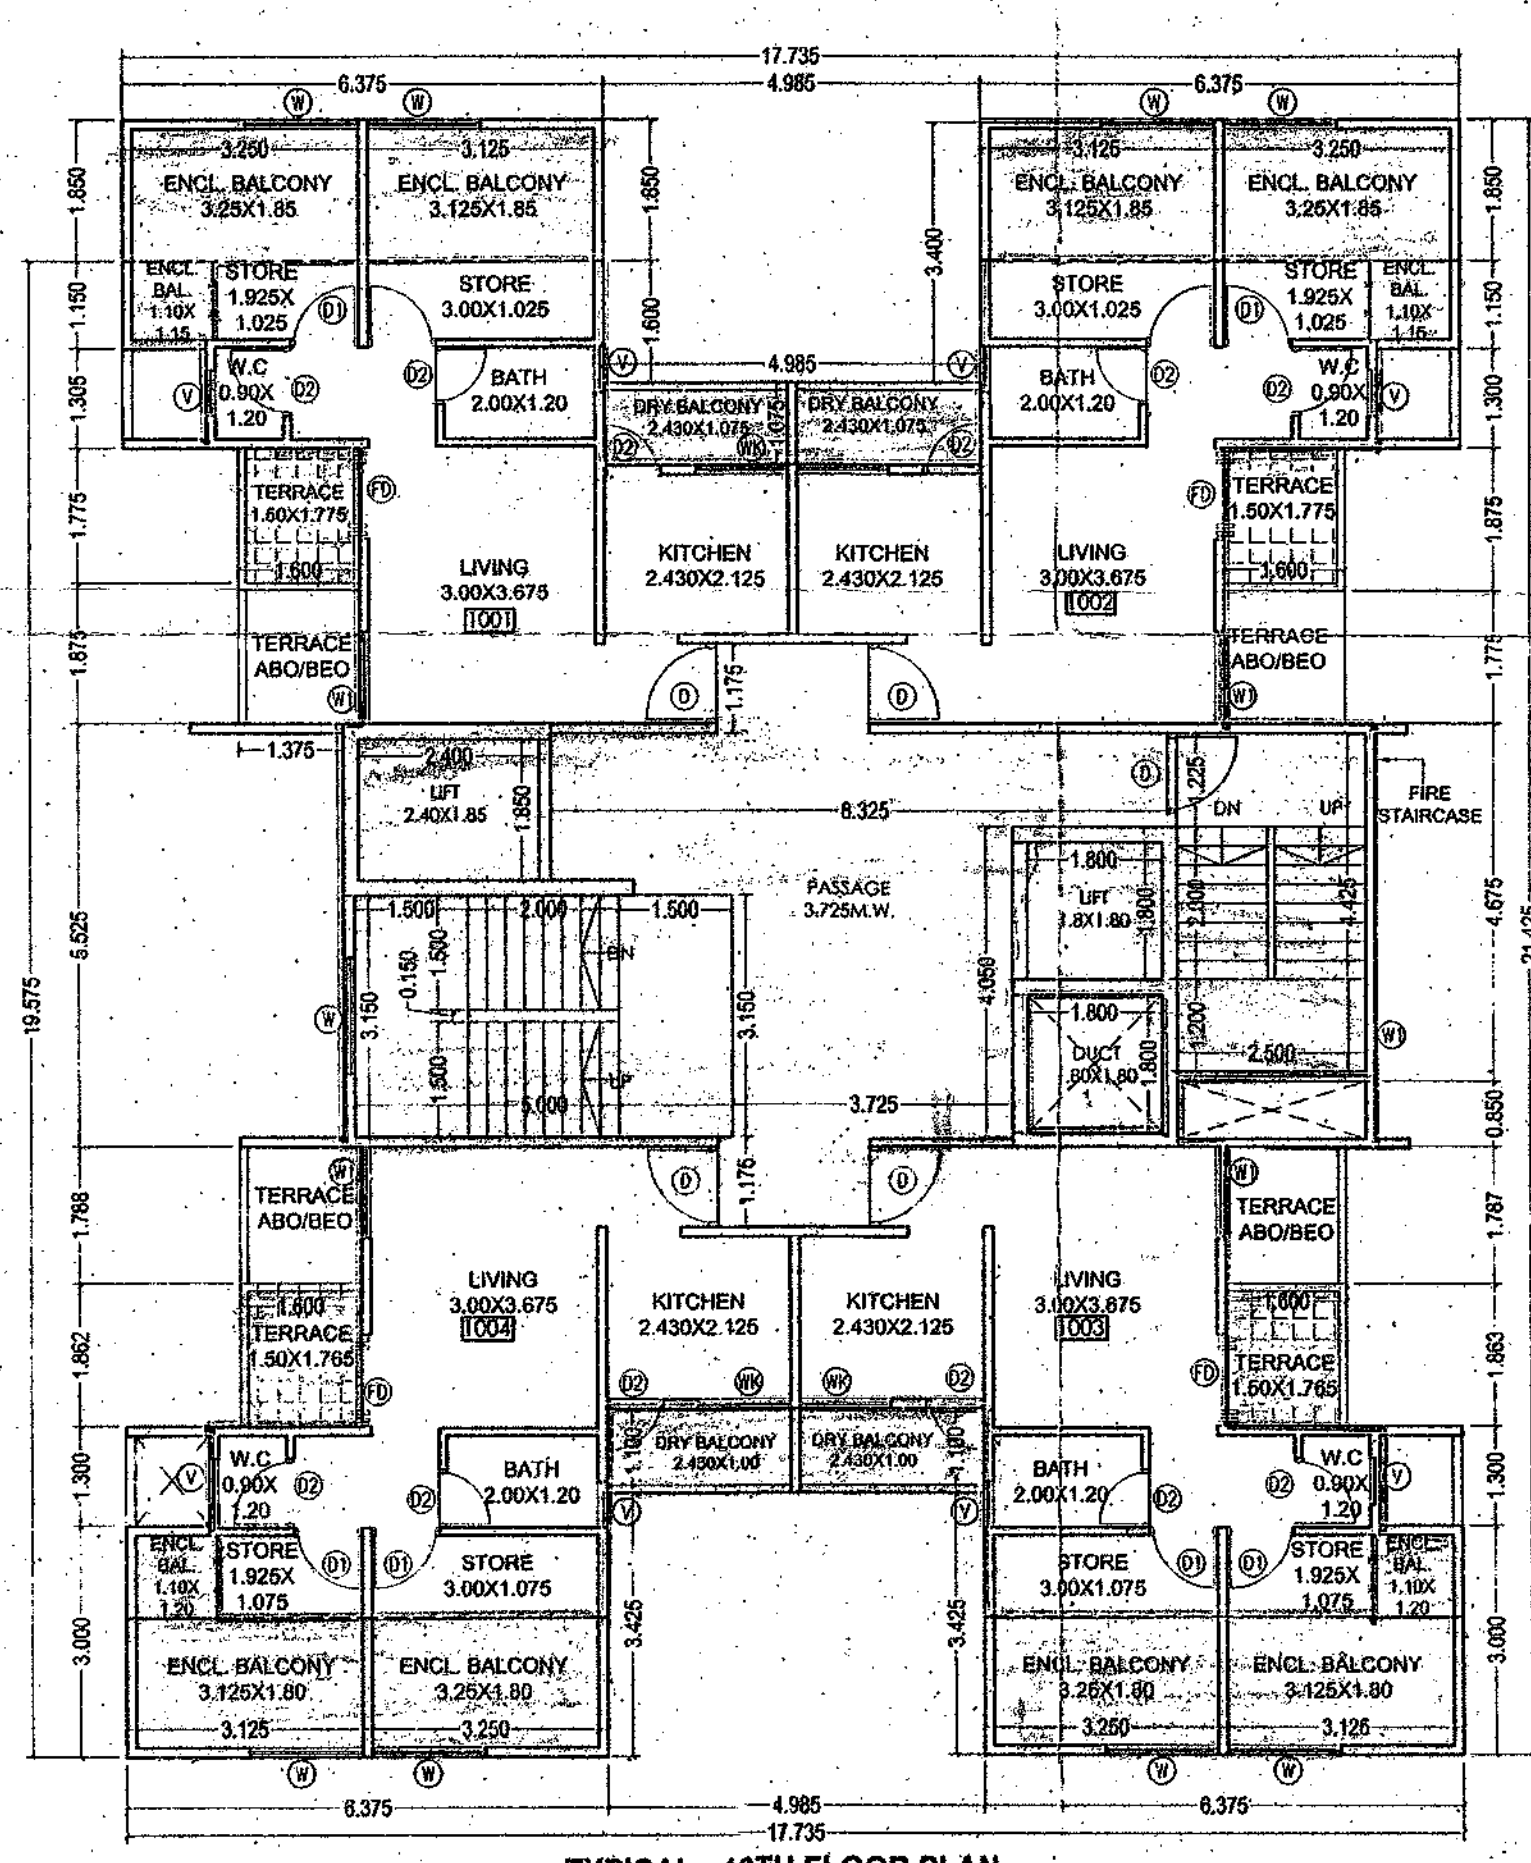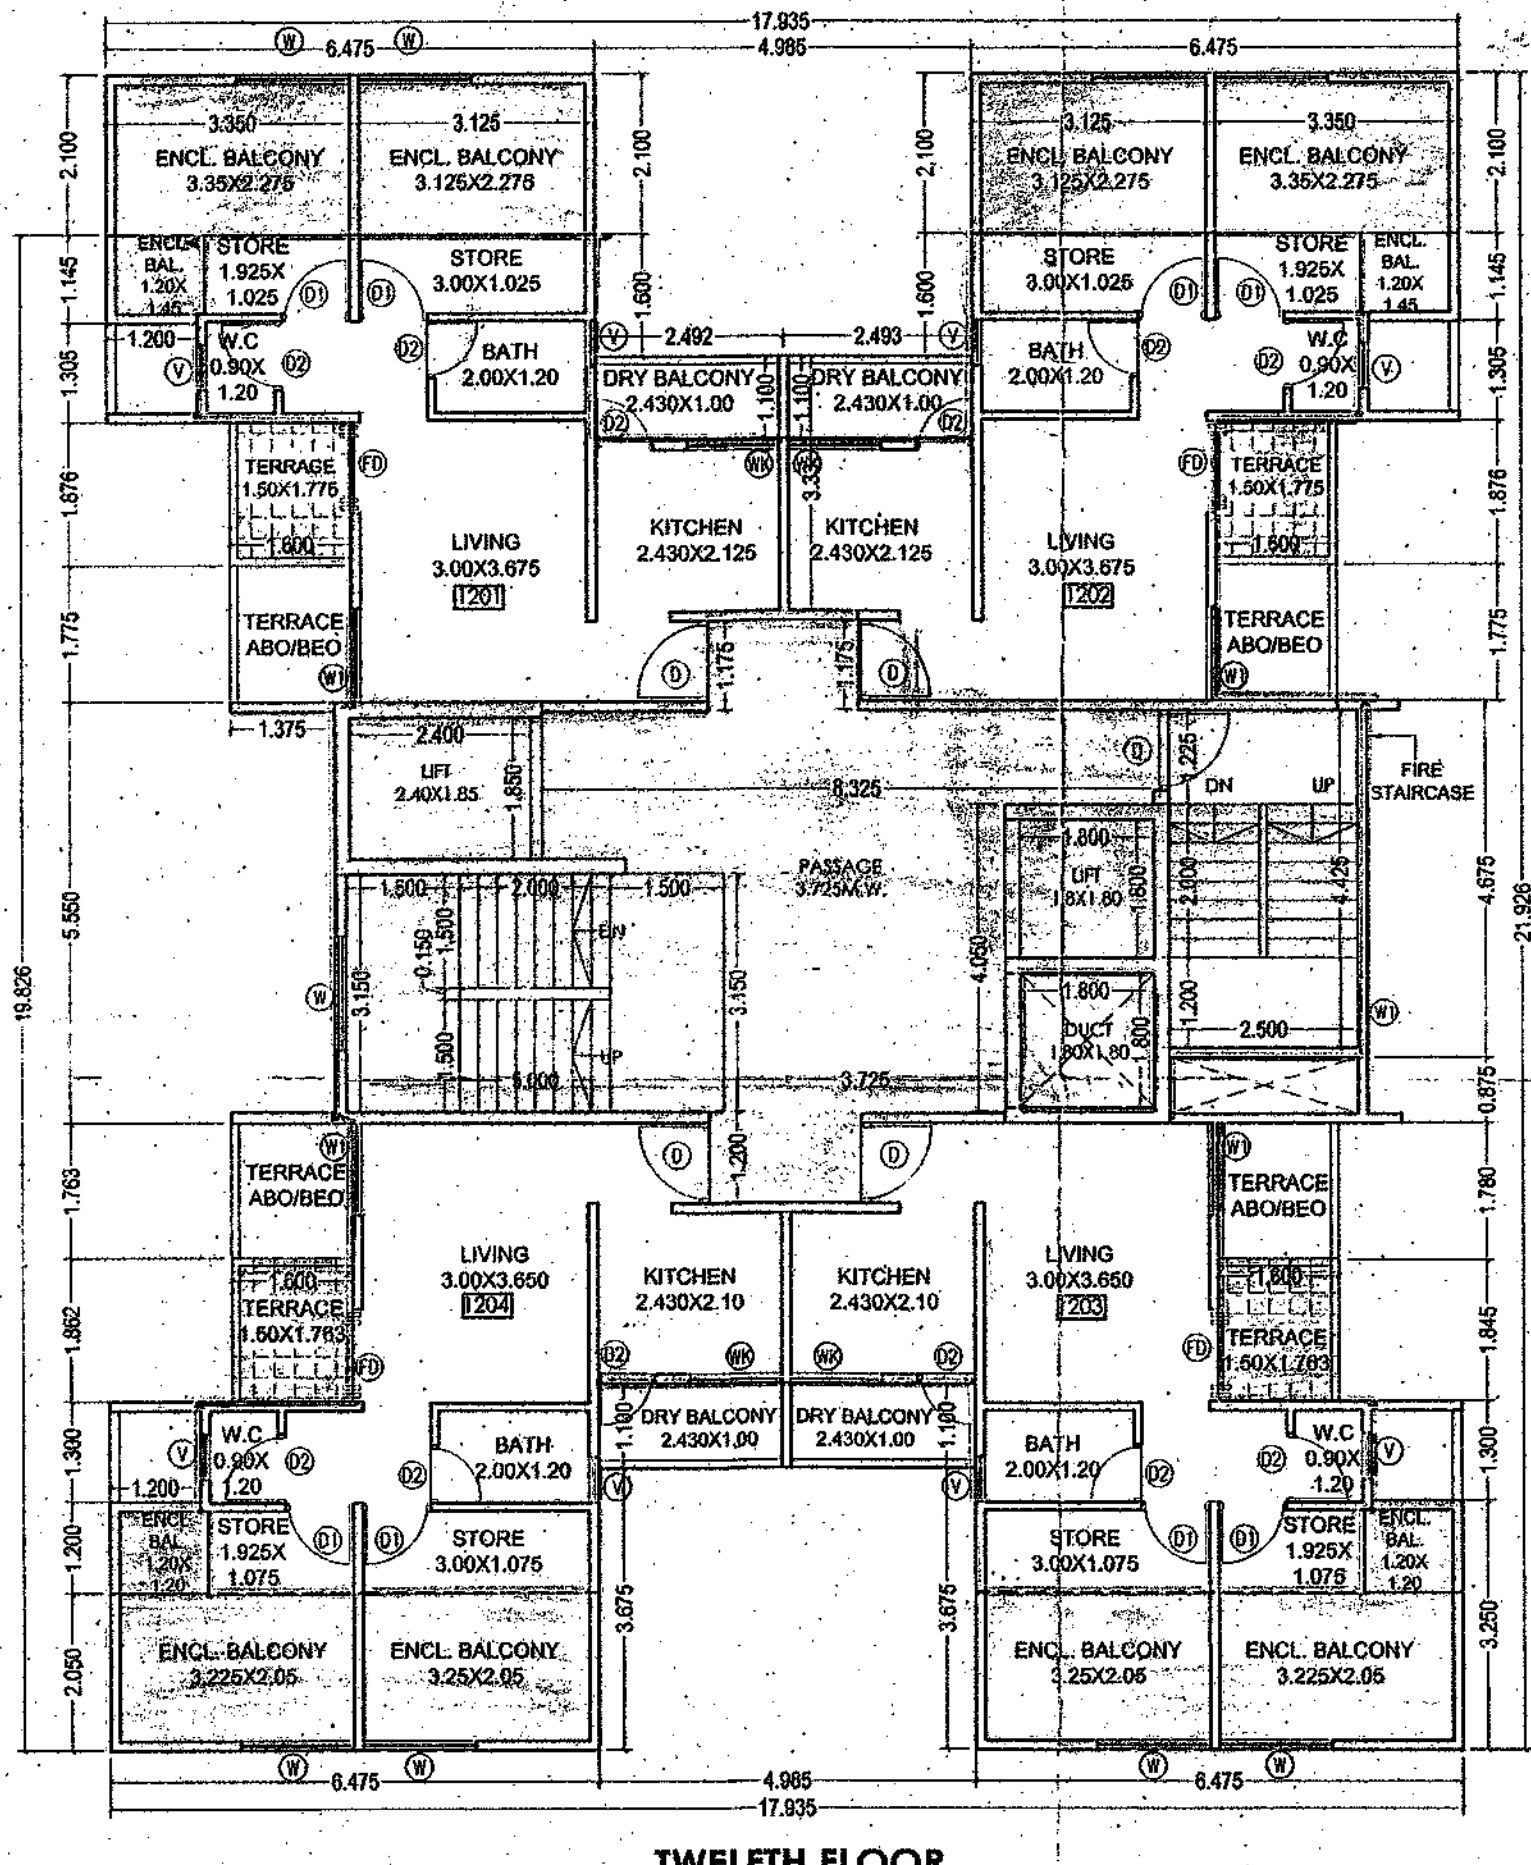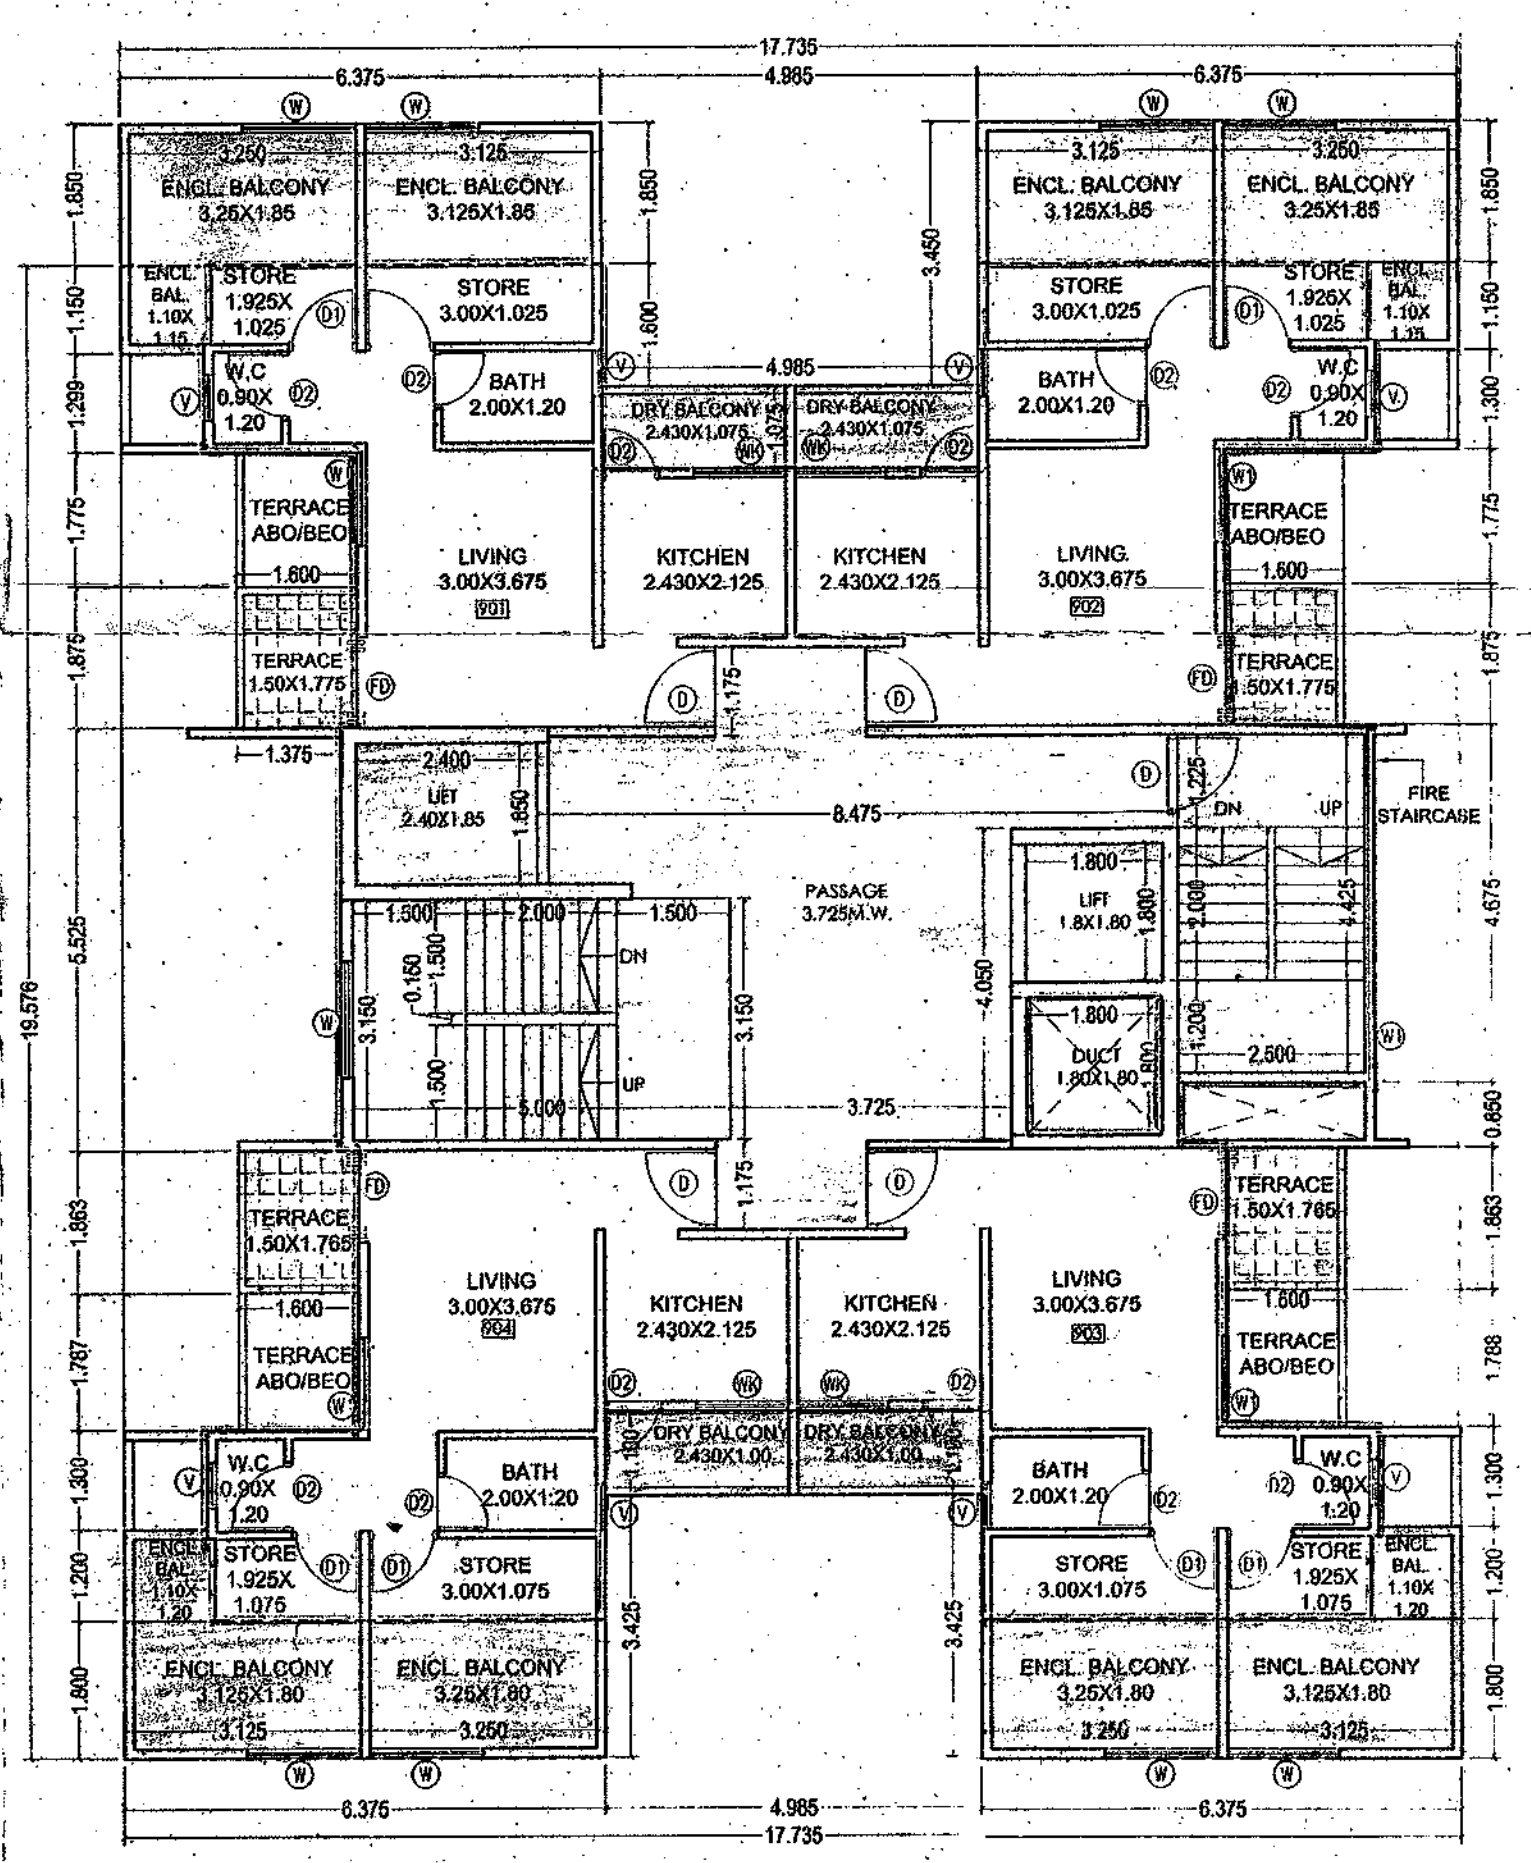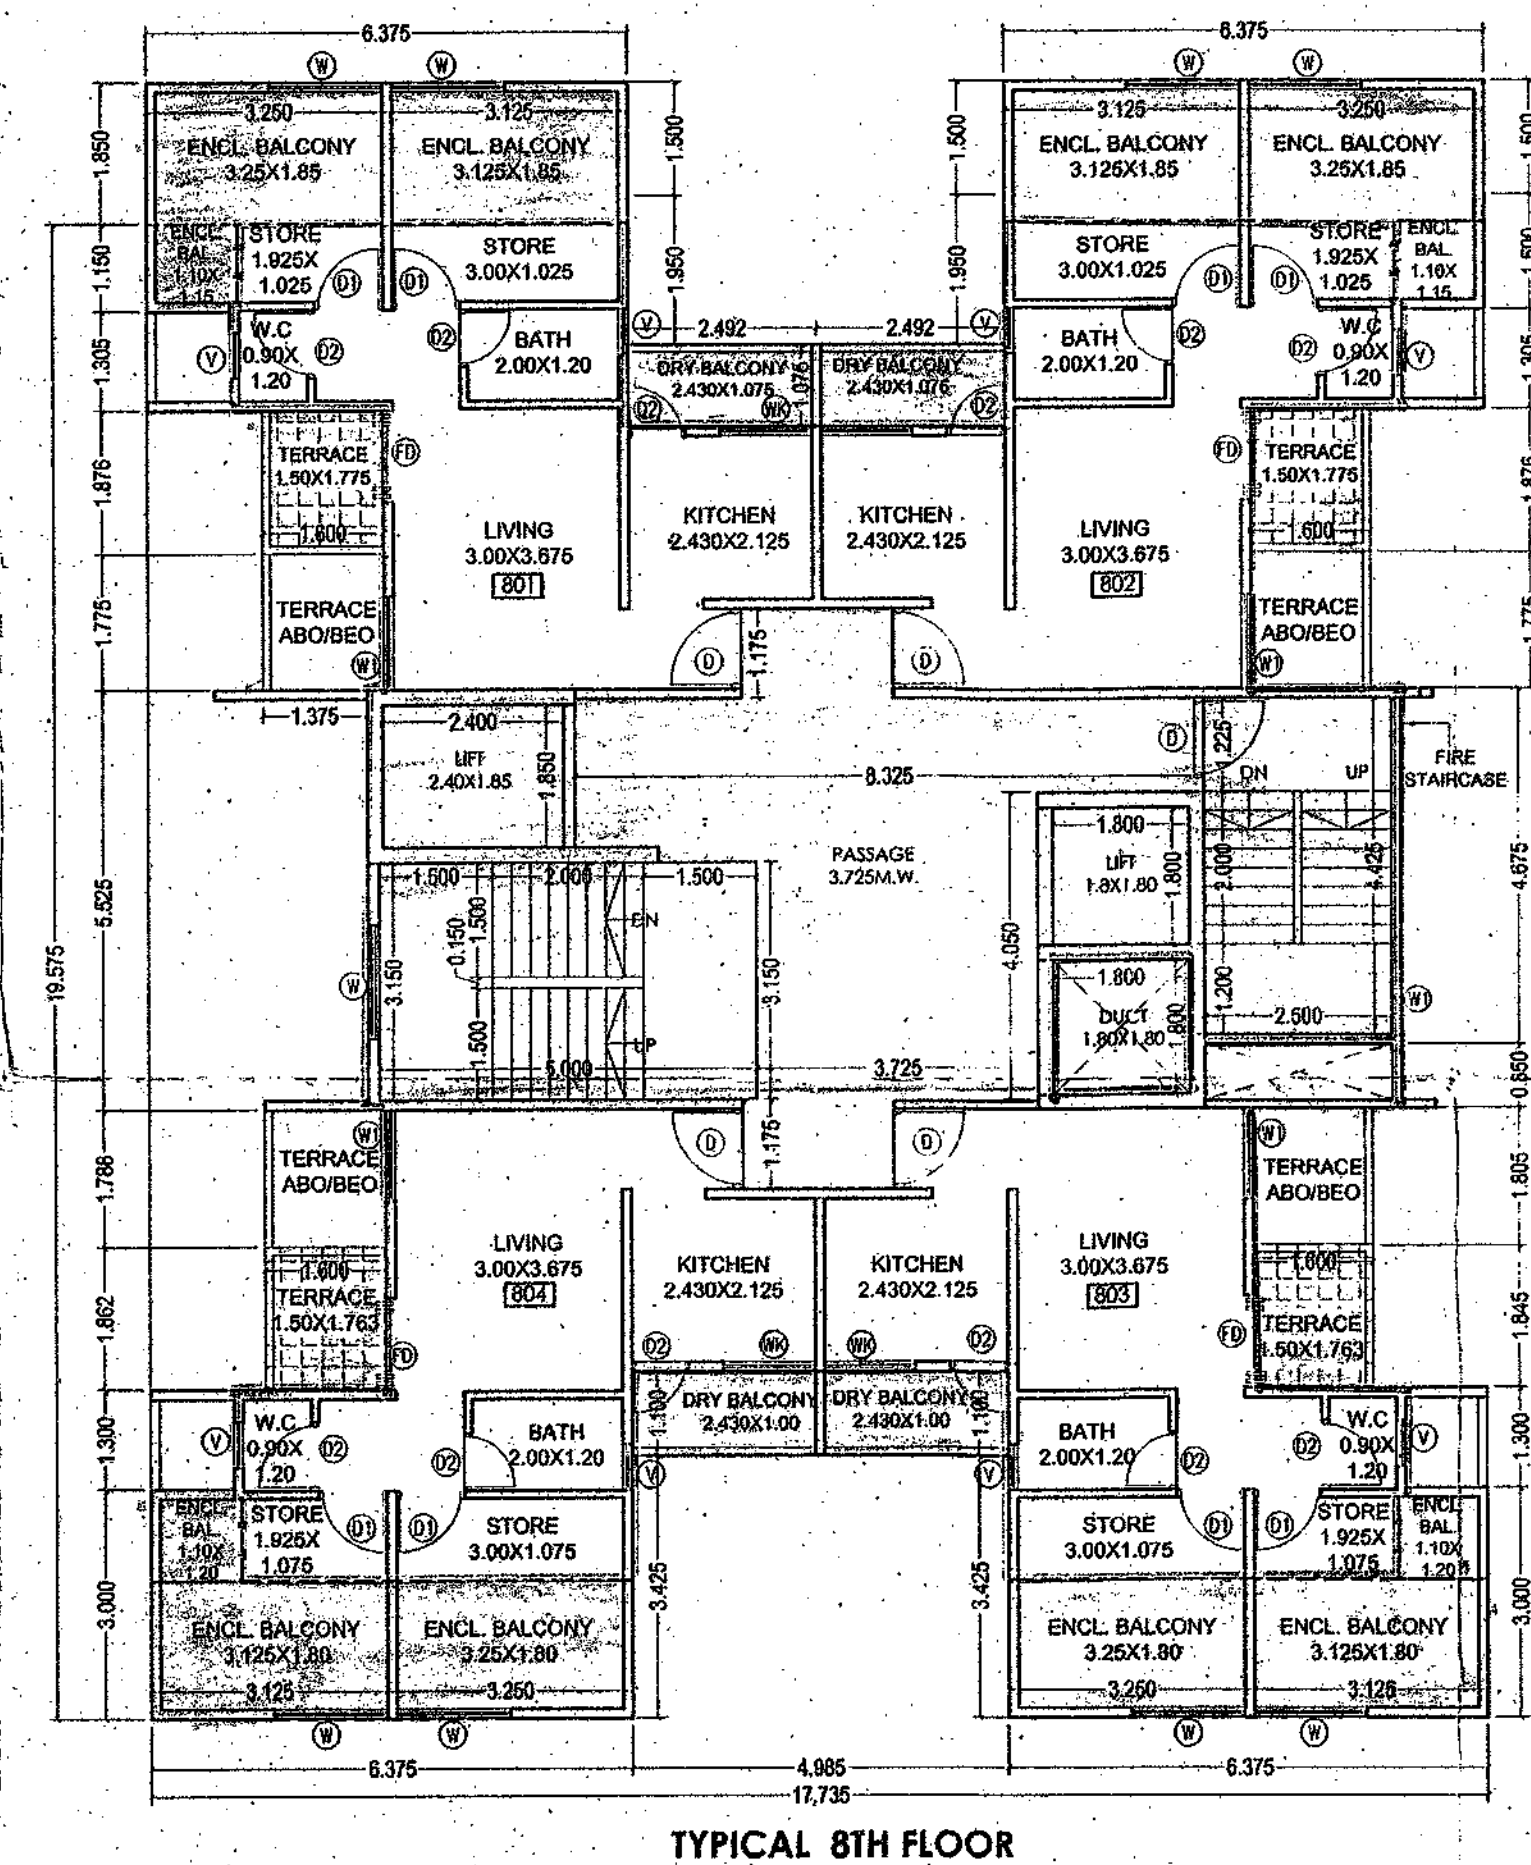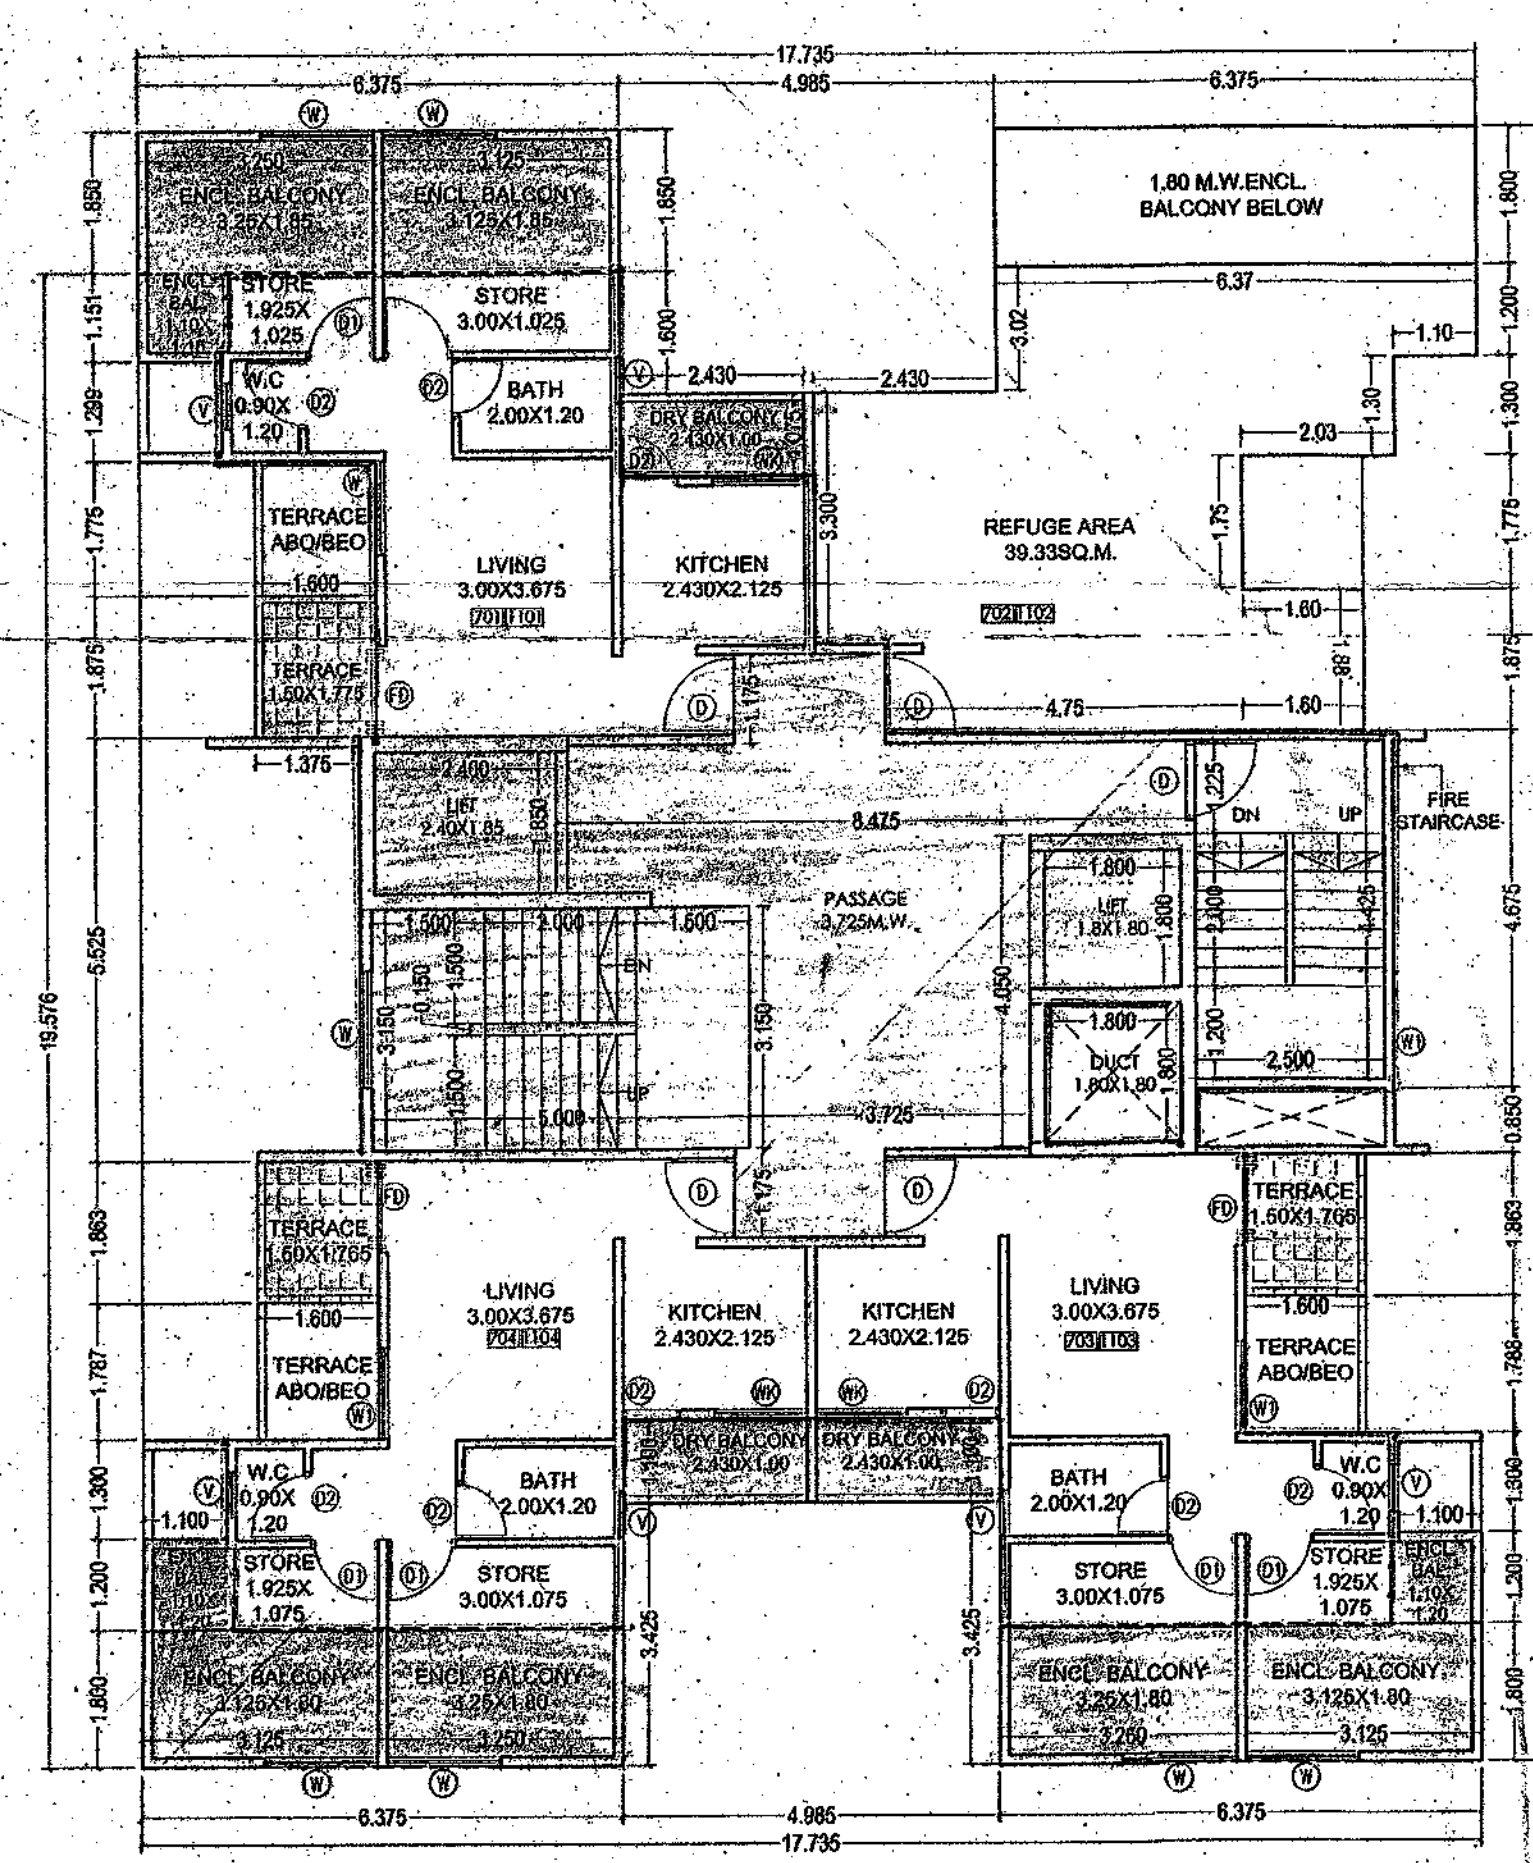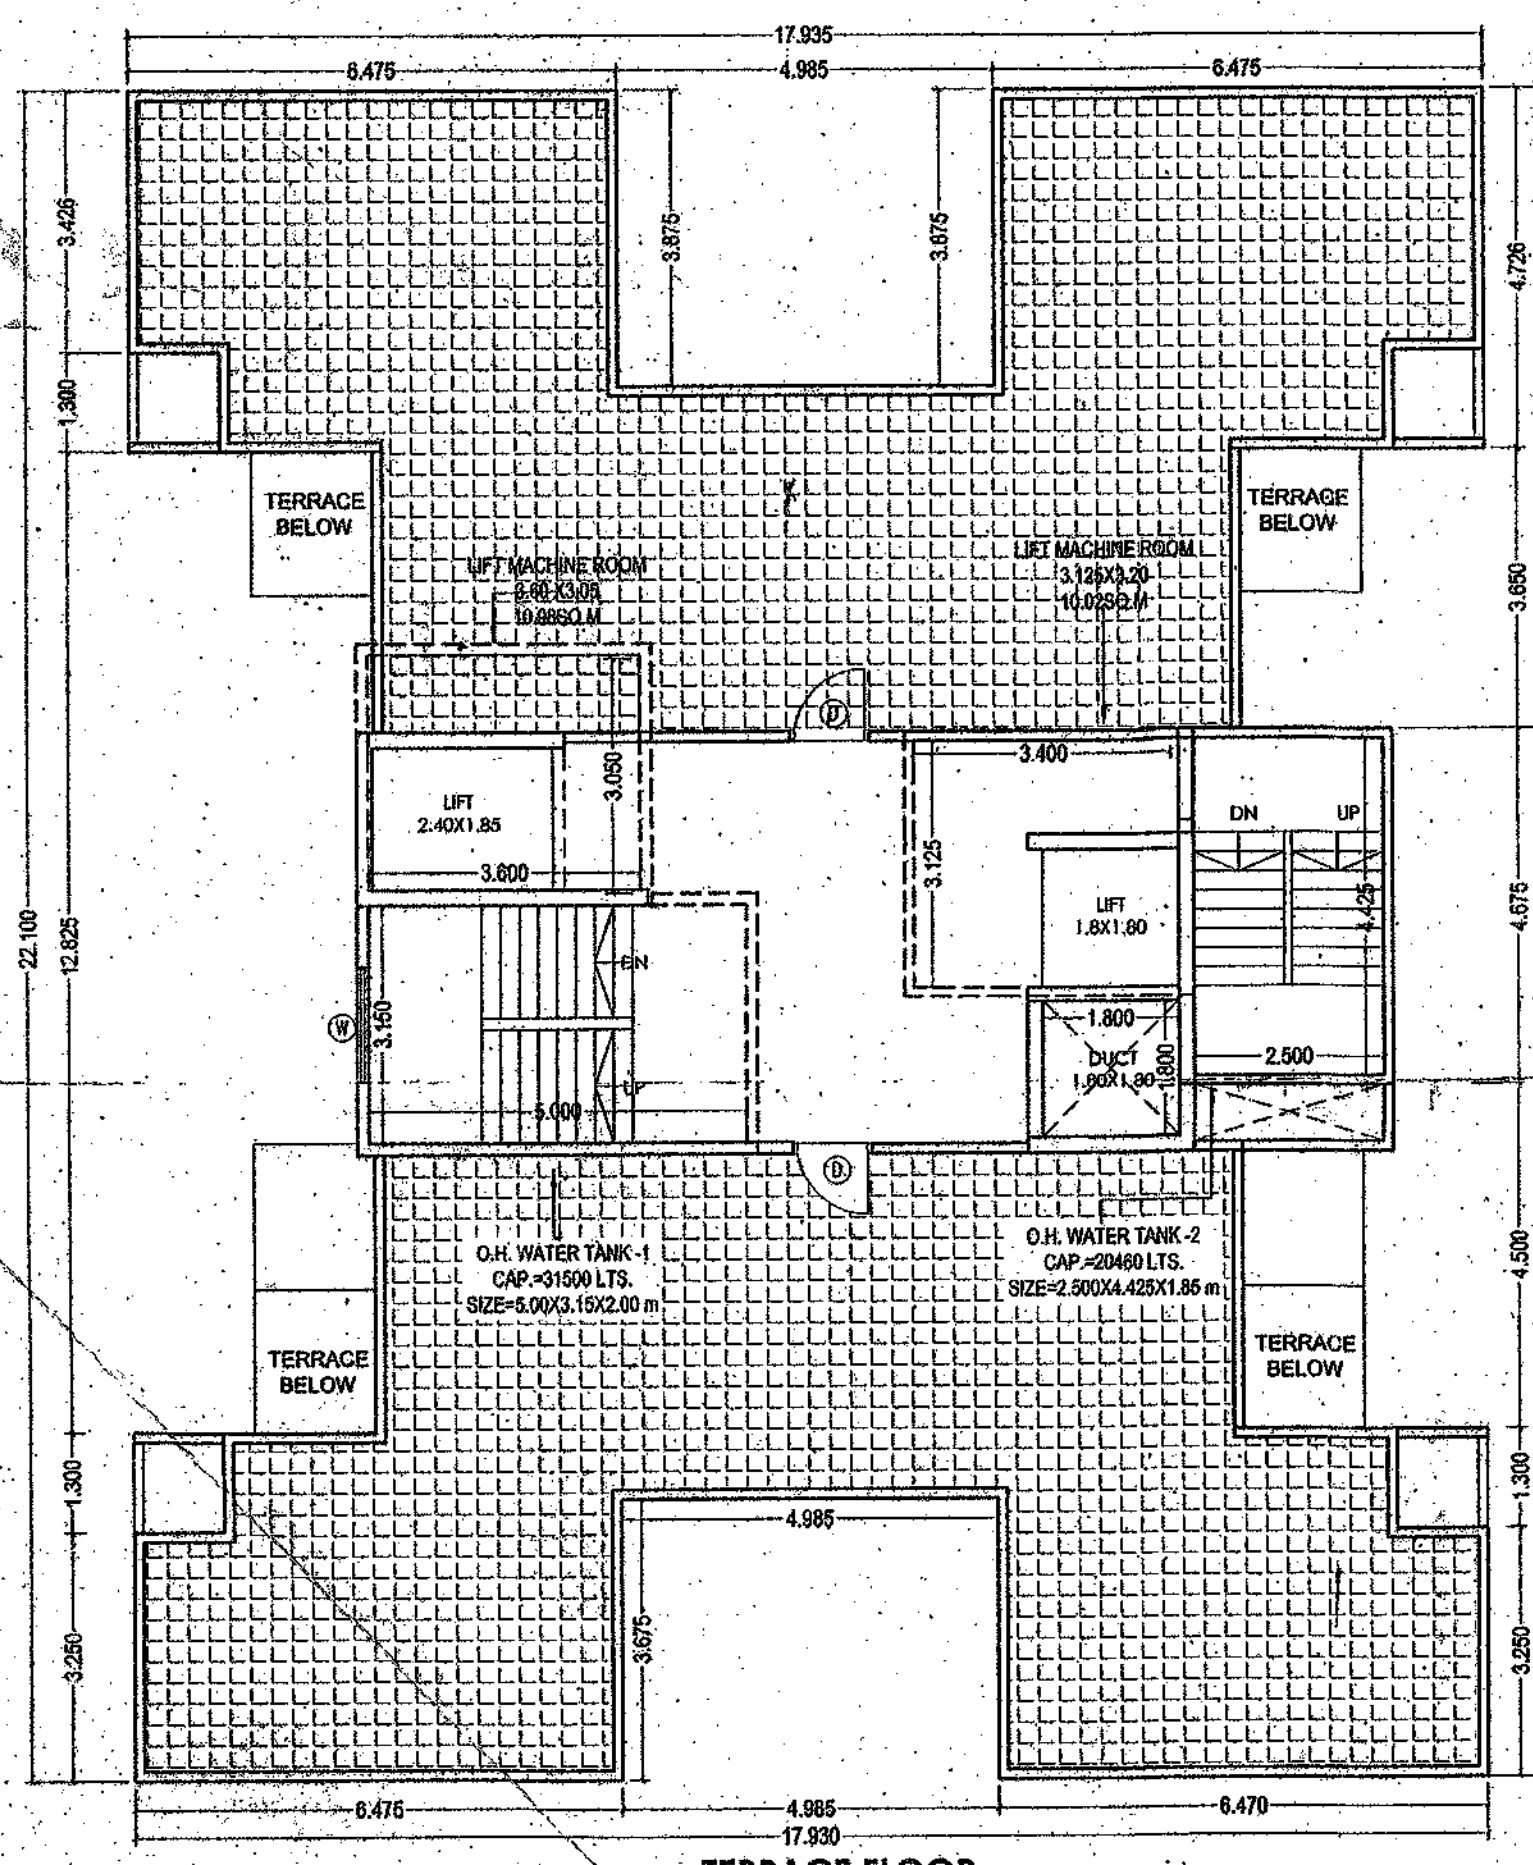


CARPET AREA STATEMENT

UNIT	PERMISSIBLE MINIMUM CARPET	PROPOSED MINIMUM CARPET
LIVING	9.50	11.00
KITCHEN	5.50	5.50
BATH	2.40	2.40
W.C.	1.08	1.15

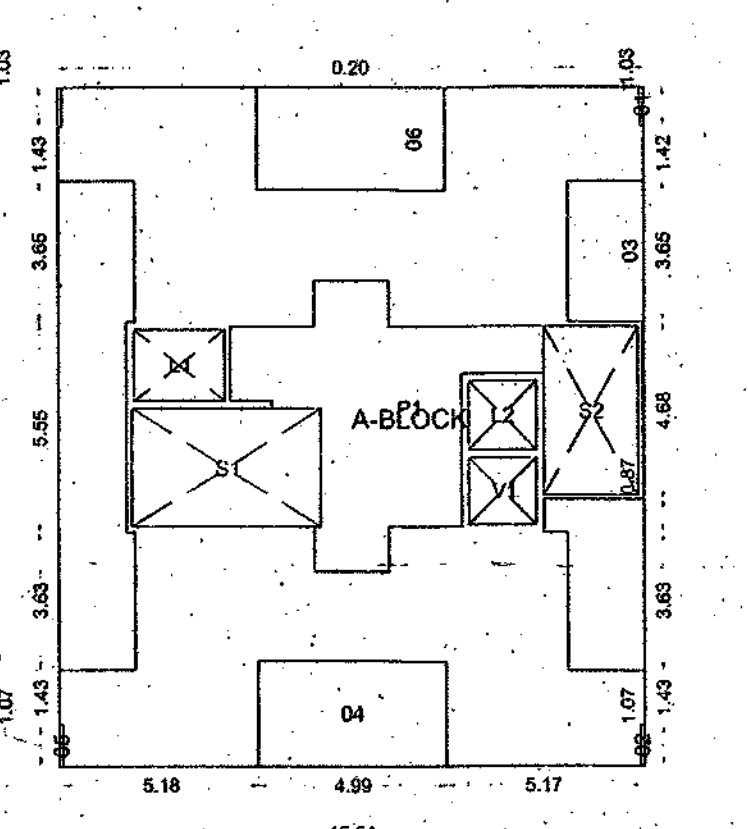

POLYGON SIZE AREA

POLYGON	SIZE	AREA
A-BLOCK	15.54 X 17.78	276.15
01	0.10 X 1.03	0.10
02	0.10 X 2.50	0.11
03	---	17.22
04	2.72 X 4.99	13.58
05	0.10 X 1.08	0.11
06	---	38.16
L1	1.85 X 2.40	4.44
L2	1.80 X 1.80	3.24
P1	---	31.93
S1	3.15 X 5.00	15.75
S2	2.50 X 4.43	11.06
V1	1.80 X 1.80	3.24
TOTAL	---	137.20

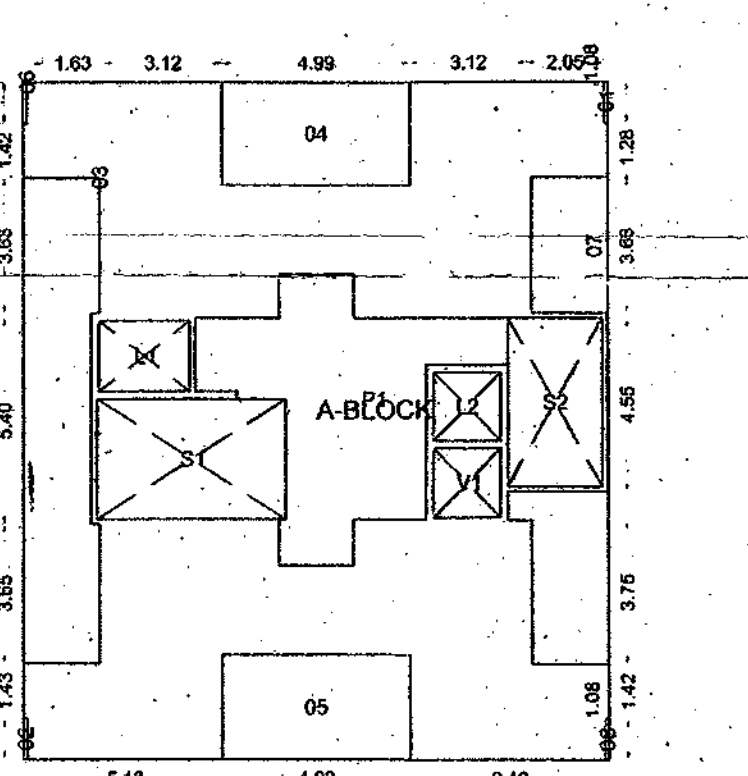

POLYGON SIZE AREA

POLYGON	SIZE	AREA
A-BLOCK	15.54 X 17.80	276.63
01	0.10 X 1.08	0.11
02	0.10 X 1.07	0.11
03	---	24.88
04	2.70 X 4.99	13.46
05	2.72 X 4.99	13.58
06	0.10 X 1.08	0.11
07	---	17.09
08	0.10 X 1.08	0.11
L1	1.85 X 2.40	4.44
L2	1.80 X 1.80	3.24
P1	---	31.93
S1	3.15 X 5.00	15.75
S2	2.50 X 4.43	11.06
V1	1.80 X 1.80	3.24
TOTAL	---	337.62

STAMP OF APPROVAL

5/7

C' BUILDING

नविन निवासी विकास दि. 19/05/2015

APPROVED SUBJECT TO CONDITION
APPROVED UNDER COMMENCEMENT
CERTIFICATE NO. 104/32/15

Building Inspector / Deputy Engineer
BUILDING PERMISSION DEPT.
ZONE- P.M.C.

APPROVED

SCHEDULE OF OPENINGS

NO	DESCRIPTION	SIZE	NO	DESCRIPTION	SIZE
1	D	1.05 X 2.30	1	W	1.50 X 1.10
2	D1	0.90 X 2.30	2	W1	1.20 X 1.10
3	D2	0.75 X 2.30	WK	1.20 X 1.20	
4	FD	1.50 X 2.30	V	0.60 X 1.10	

OWNER'S NAME: MR. MUKESH POPATLAL GADA (P.A.H.)

OWNERS SIGN:

SITE ADDRESS: PROPOSED AMALGAMATION + BUILDING
PERMISSION ON S.NO. 257 A / 16 A + 16 B / 1A, S.NO.
257 A / 17A, S.NO. 257 A / 17B / 1, 2, 3
AT. HADPSAR. TAL. HAVELI, DIST. PUNE.

ARCHITECT: JAIDEEP S. DESHPANDE
CA/2003/31278

ARCHITECT'S SIGN:

ELEMENT 5
ARCHITECTURAL DESIGN STUDIO

OFFICE NO 2 & 3, 1ST FLOOR, SWAYAMBHU BLDG,
SUJAY GARDEN, 12 MUKUNDNAGAR, PUNE 411037
Tel no: [020] 30481331, email: element5_jai@yahoo.co.in

JOE NO. REVISION NO. SCALE DRAWN BY CHECKED BY
105 R0 1:100 sheetal JD

INWARD NO. ADCR/1377/13 DATE 7/2/2015
KEY NO. 74X2AEEEA SHEET NO. 5/7