


9/16


Executive Engineer
Building Permission and unauthorized Building
Construction Control Department
Pimpri Chinchwad Municipal Corporation

Joint Civil Engineer
Building Permission Dept.
PCMC, Pimpri, Pune-18.

Phylogeny	Anna
A-Block	2024.00
01	176.54
02	102.86
03	176.56
04	338.44
05	102.86
06	105.09
L1	3.28
L2	3.28
L3	3.28
L4	3.28
L5	4.84
L6	4.84
V81	127.05
V1	0.24
V2	3.41
V3	3.27
V4	0.21
V5	0.78
V6	0.78
V7	0.24
V8	0.27
V9	0.73
V10	0.77
V11	1.46
V12	1.46
S1	13.58
S2	13.58
S3	0.00
S4	0.00
R1	2.76
R2	2.76
R3	0.00
R4	2.76
R5	2.76
R6	2.76
R7	2.76
Total	819.79

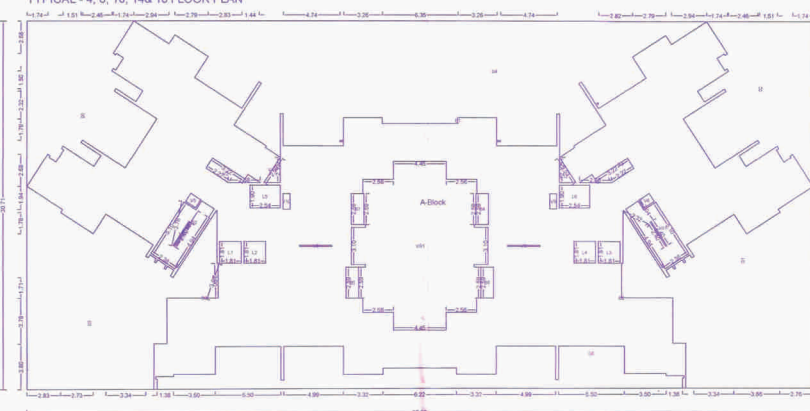

आर. क्र. ३२४ (सी) बांधकाम 'पल्लारी'मुद्रांकित बांधकाम करवाची ही संशोधित किंमतवारे रिक्त इष्टतः रेग्युलेशन कोड क्युलरमॅट बॅक २-१९ (MERA) अंतर्गत निहित मुद्रांकित मॉरीस करणे बांधकामाक द्राष्टीय, या अंतर्गत देण्यात येत आहे.

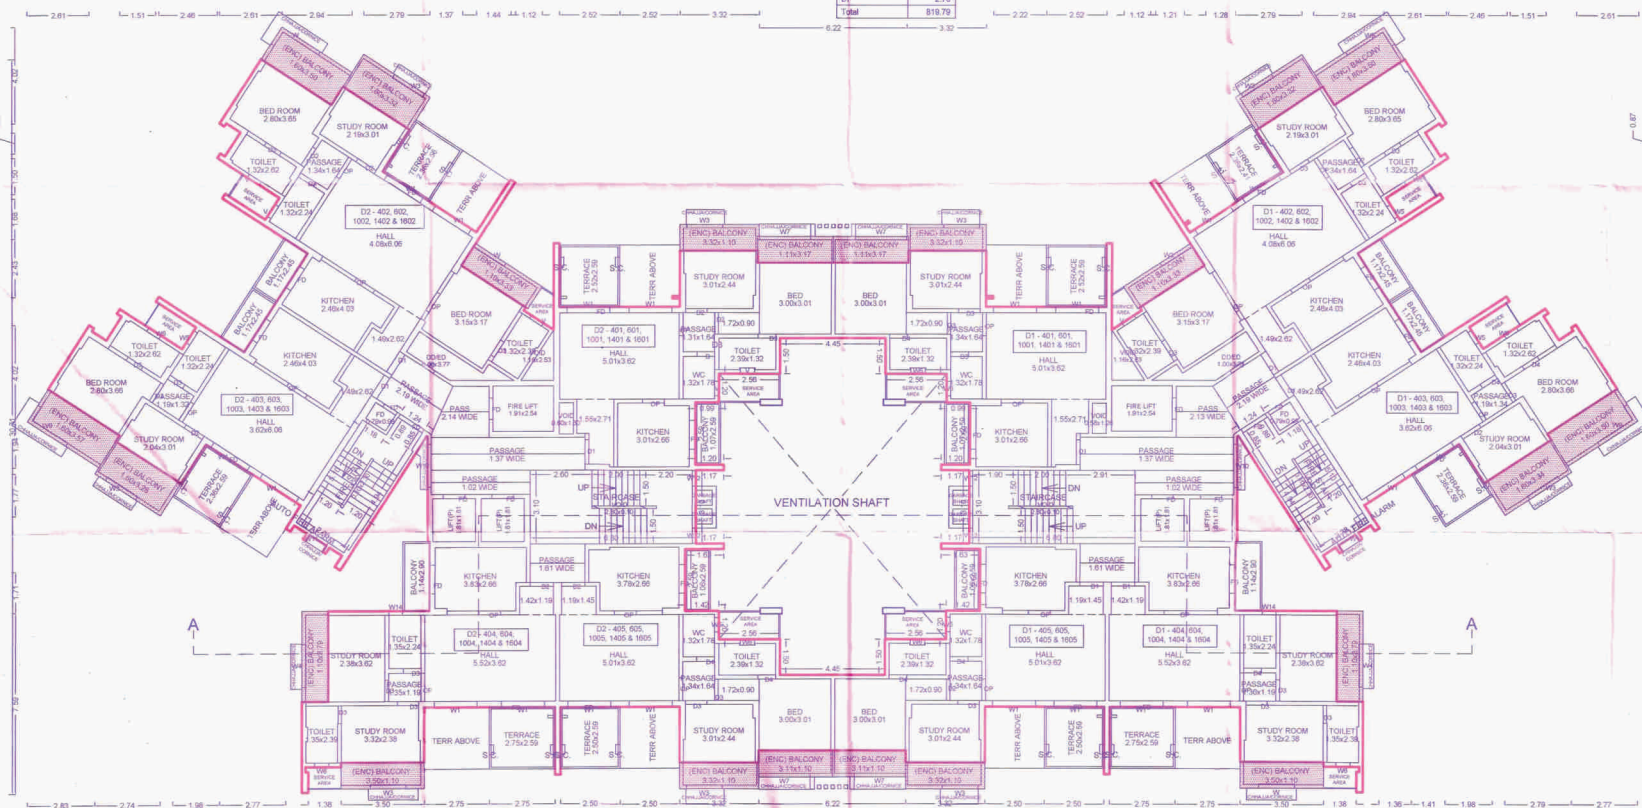

TYPICAL - 4, 6, 10, 14 & 16 FLOOR PLAN

OWNER'S NAME: MR. JAY-KAY ASSOCIATES AOP-VENTURE PRIDE BUILDERS LLP THROUGH MR. ARVIND JAIN MR. VINAY KASHIBHAI KULKARNI & OTHER				OWNER'S SIGN: 	
PROJECT: SURVEY NO. 1292.1301.138 & 139 PLOT NO. SECTION-2				HSSA NO. SECTION-2	
DESCRIPTION: REGULAR TRACT VILLAGE, CHARHOLI				CTS NO.	
ARCHITECT: Avinash Patil and Associates Address: Bhaty Bhaty Road, 65, D-10, Laxmi Road, 1st Floor, Chhatrapati Shivaji Maharaj, Pune-411 004 Phone No. 27389008, 2643-7829/29333 E-mail: avinashpatil@yahoo.co.in				ARCHITECT'S SIGN: 	
JOB NO.		DRG NO.	SCALE	DRAWN BY	CHECKED BY
		1:100			
INWARD NO. NRD/CH/2013/3		DATE			
KEY NO. 		SHEET NO.		24	