


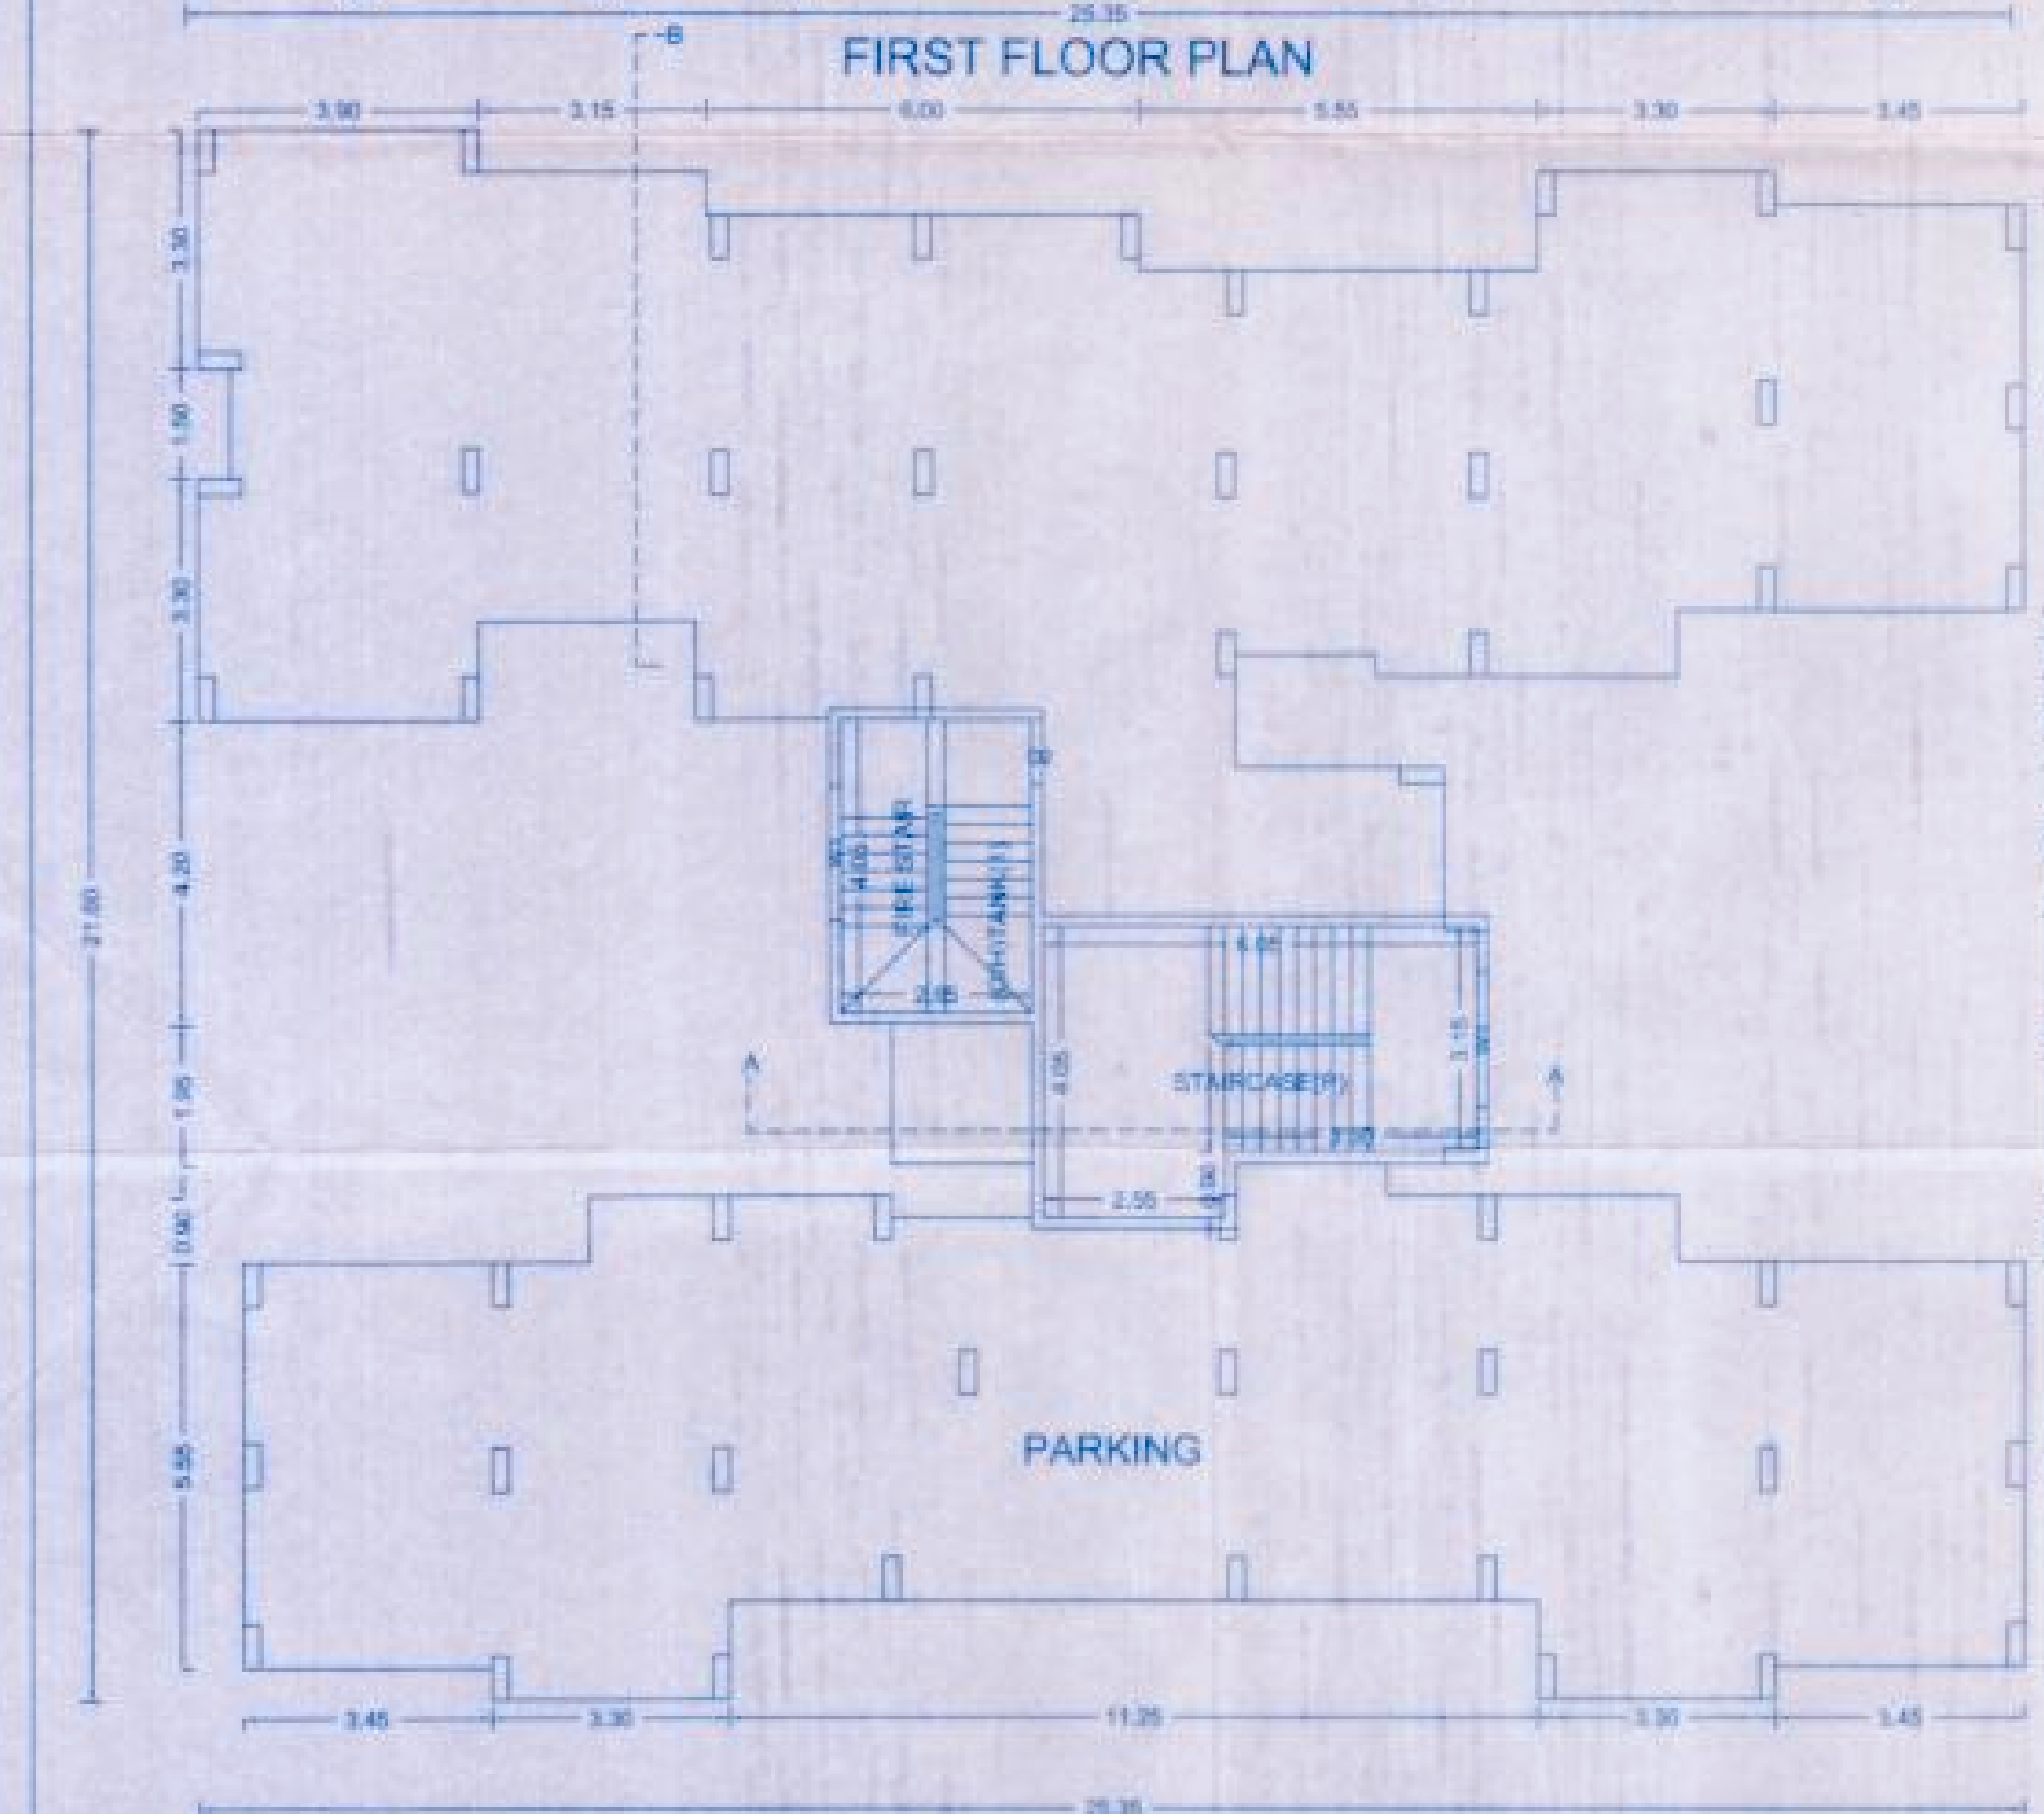
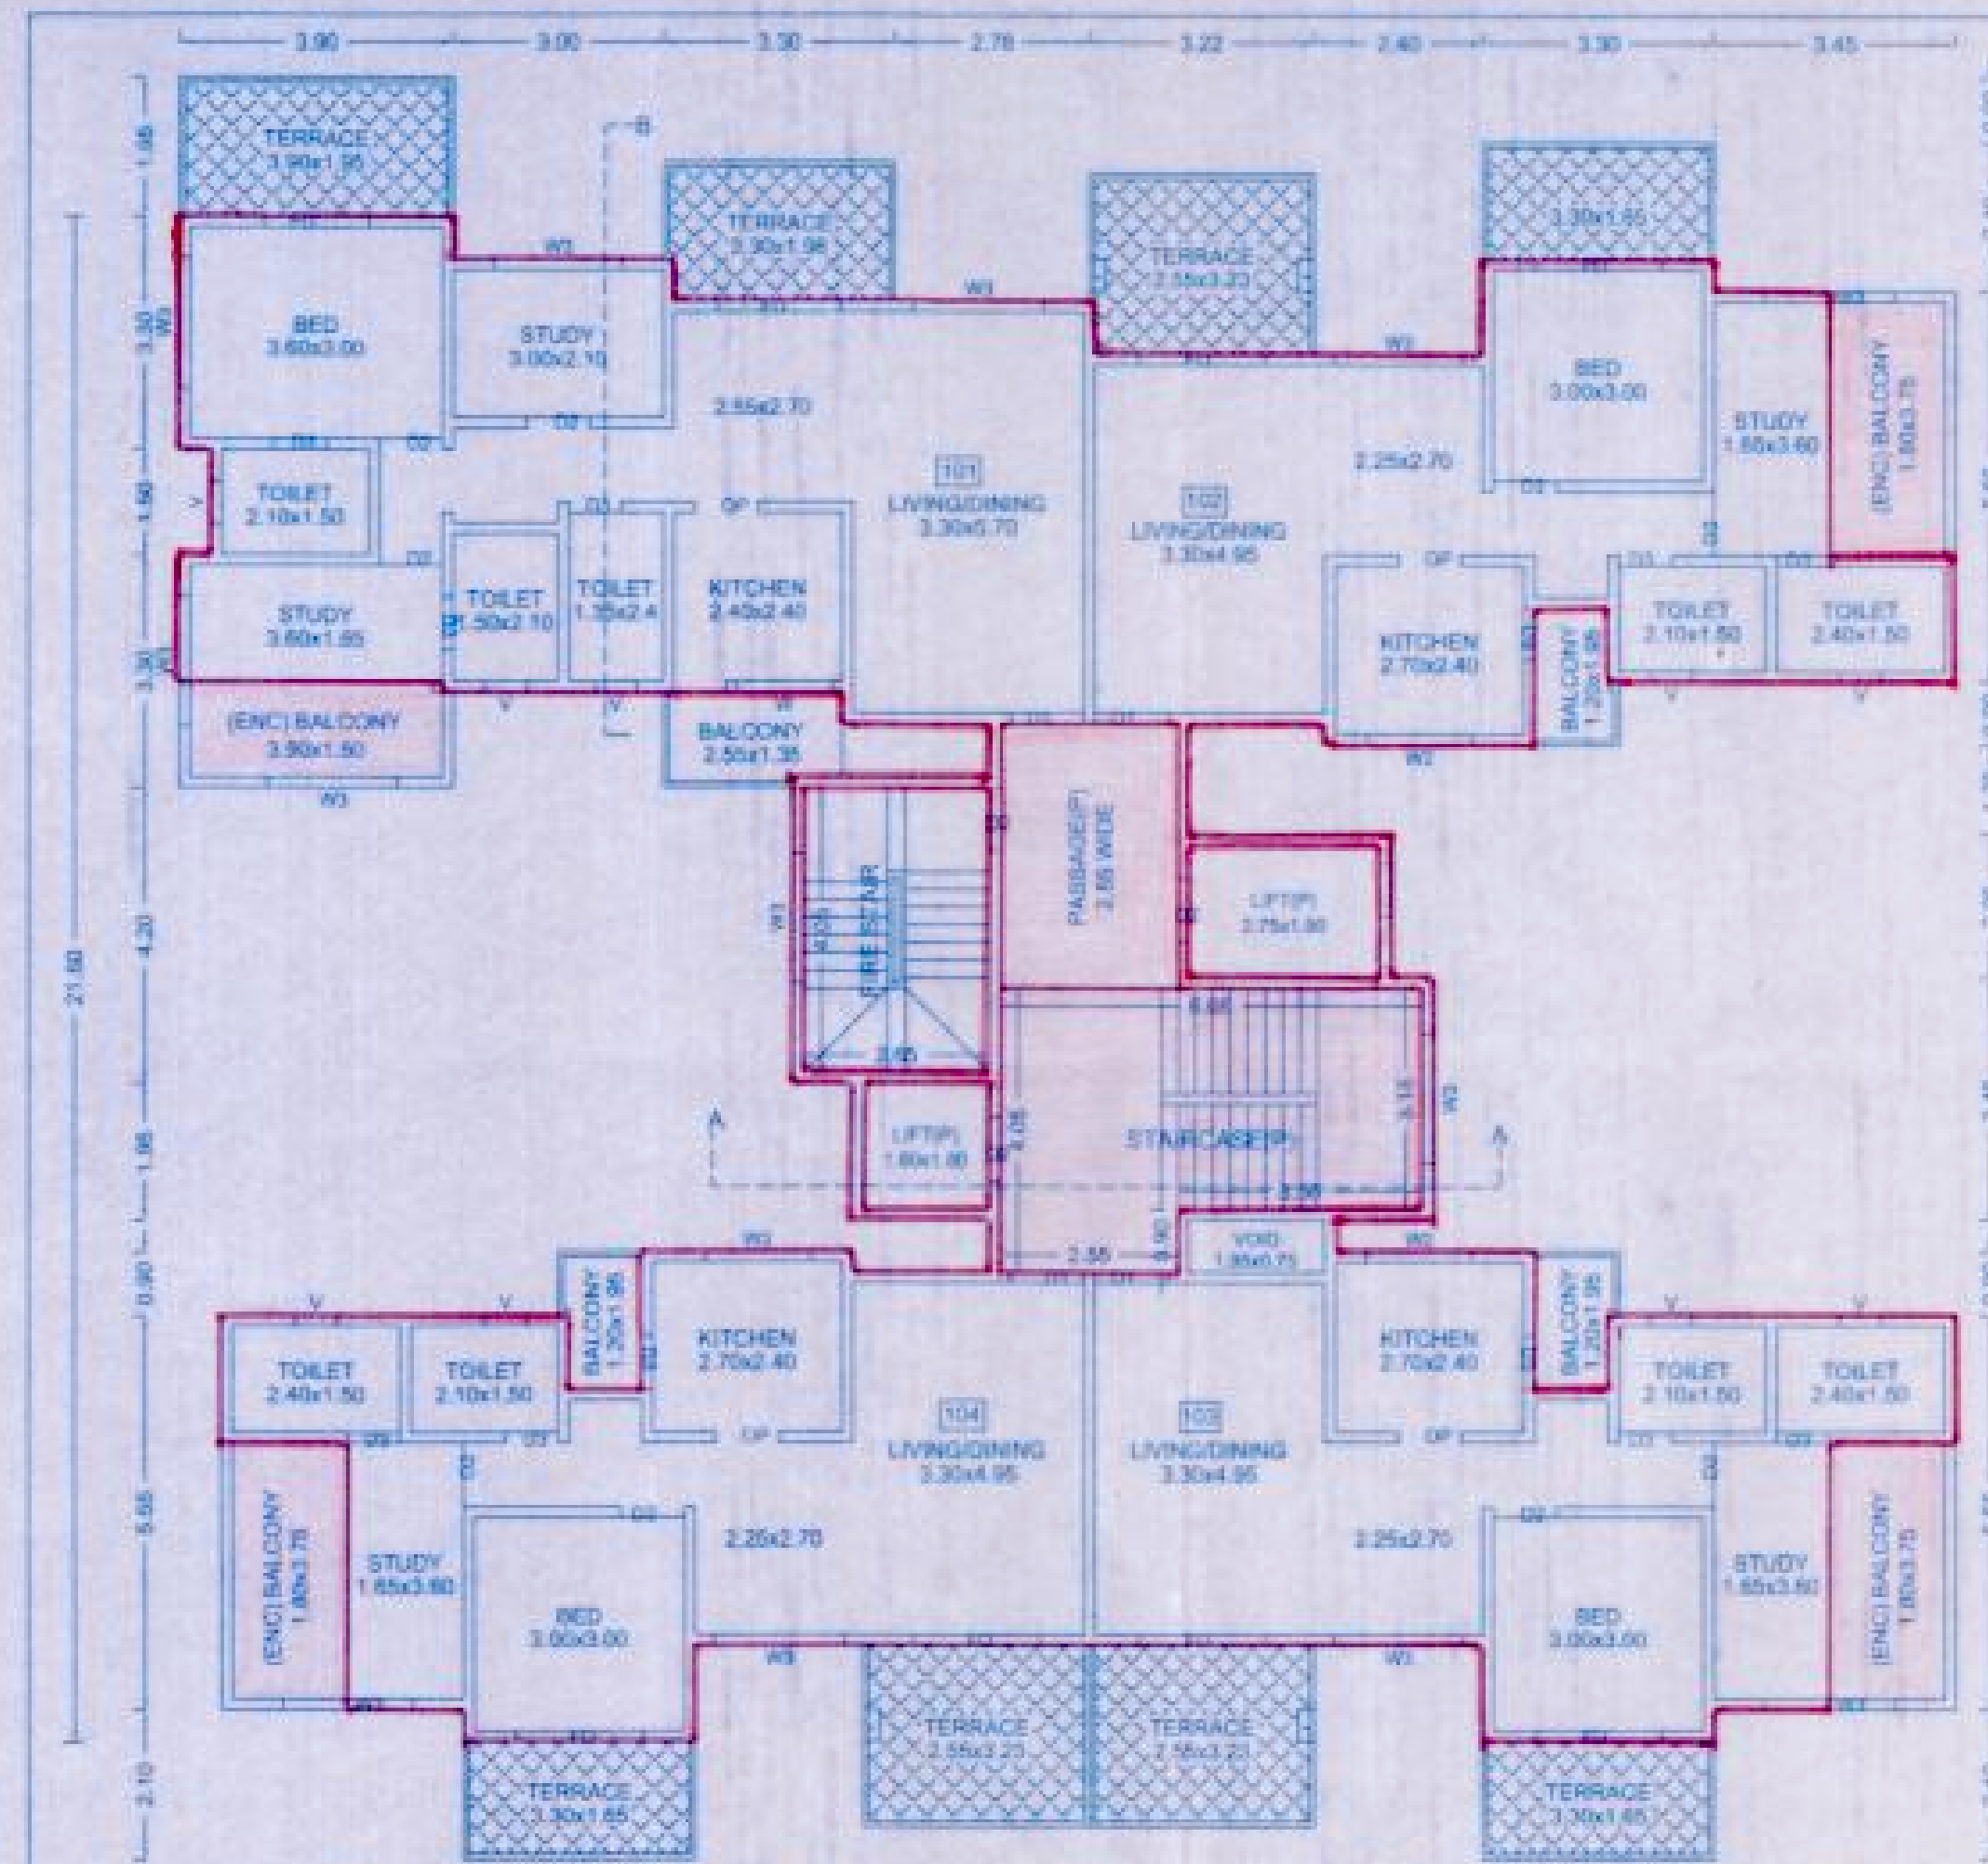
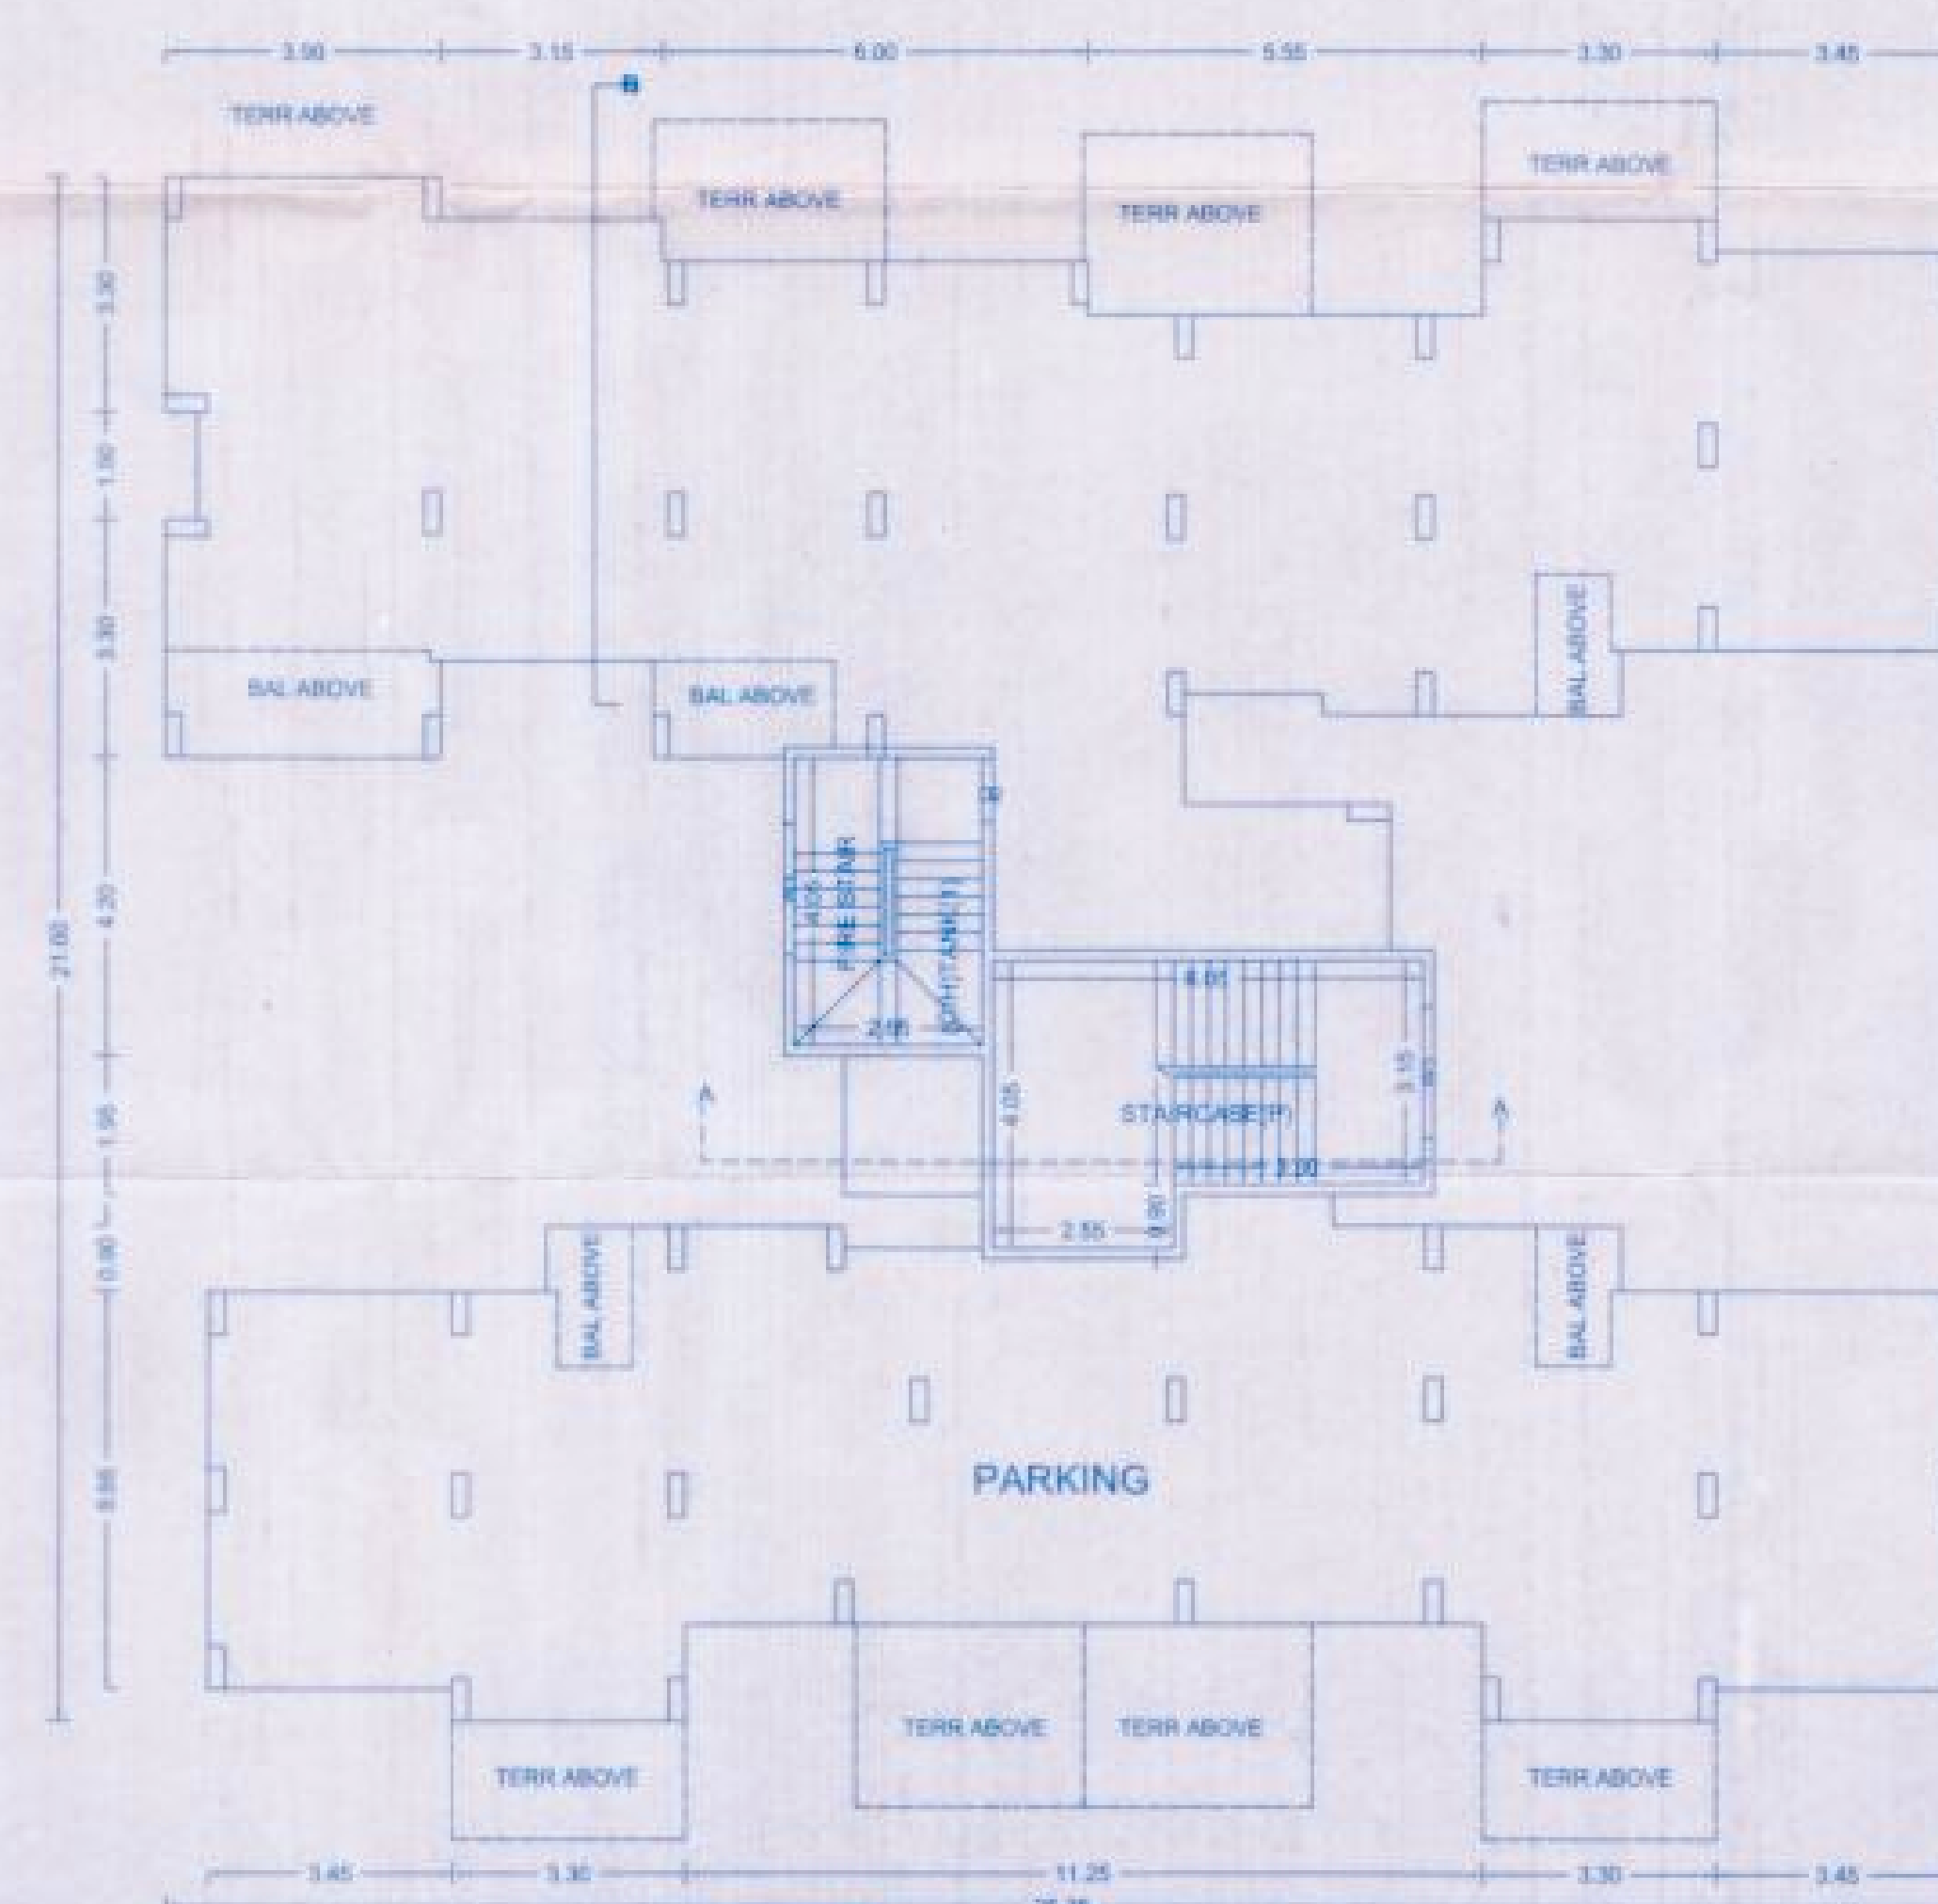
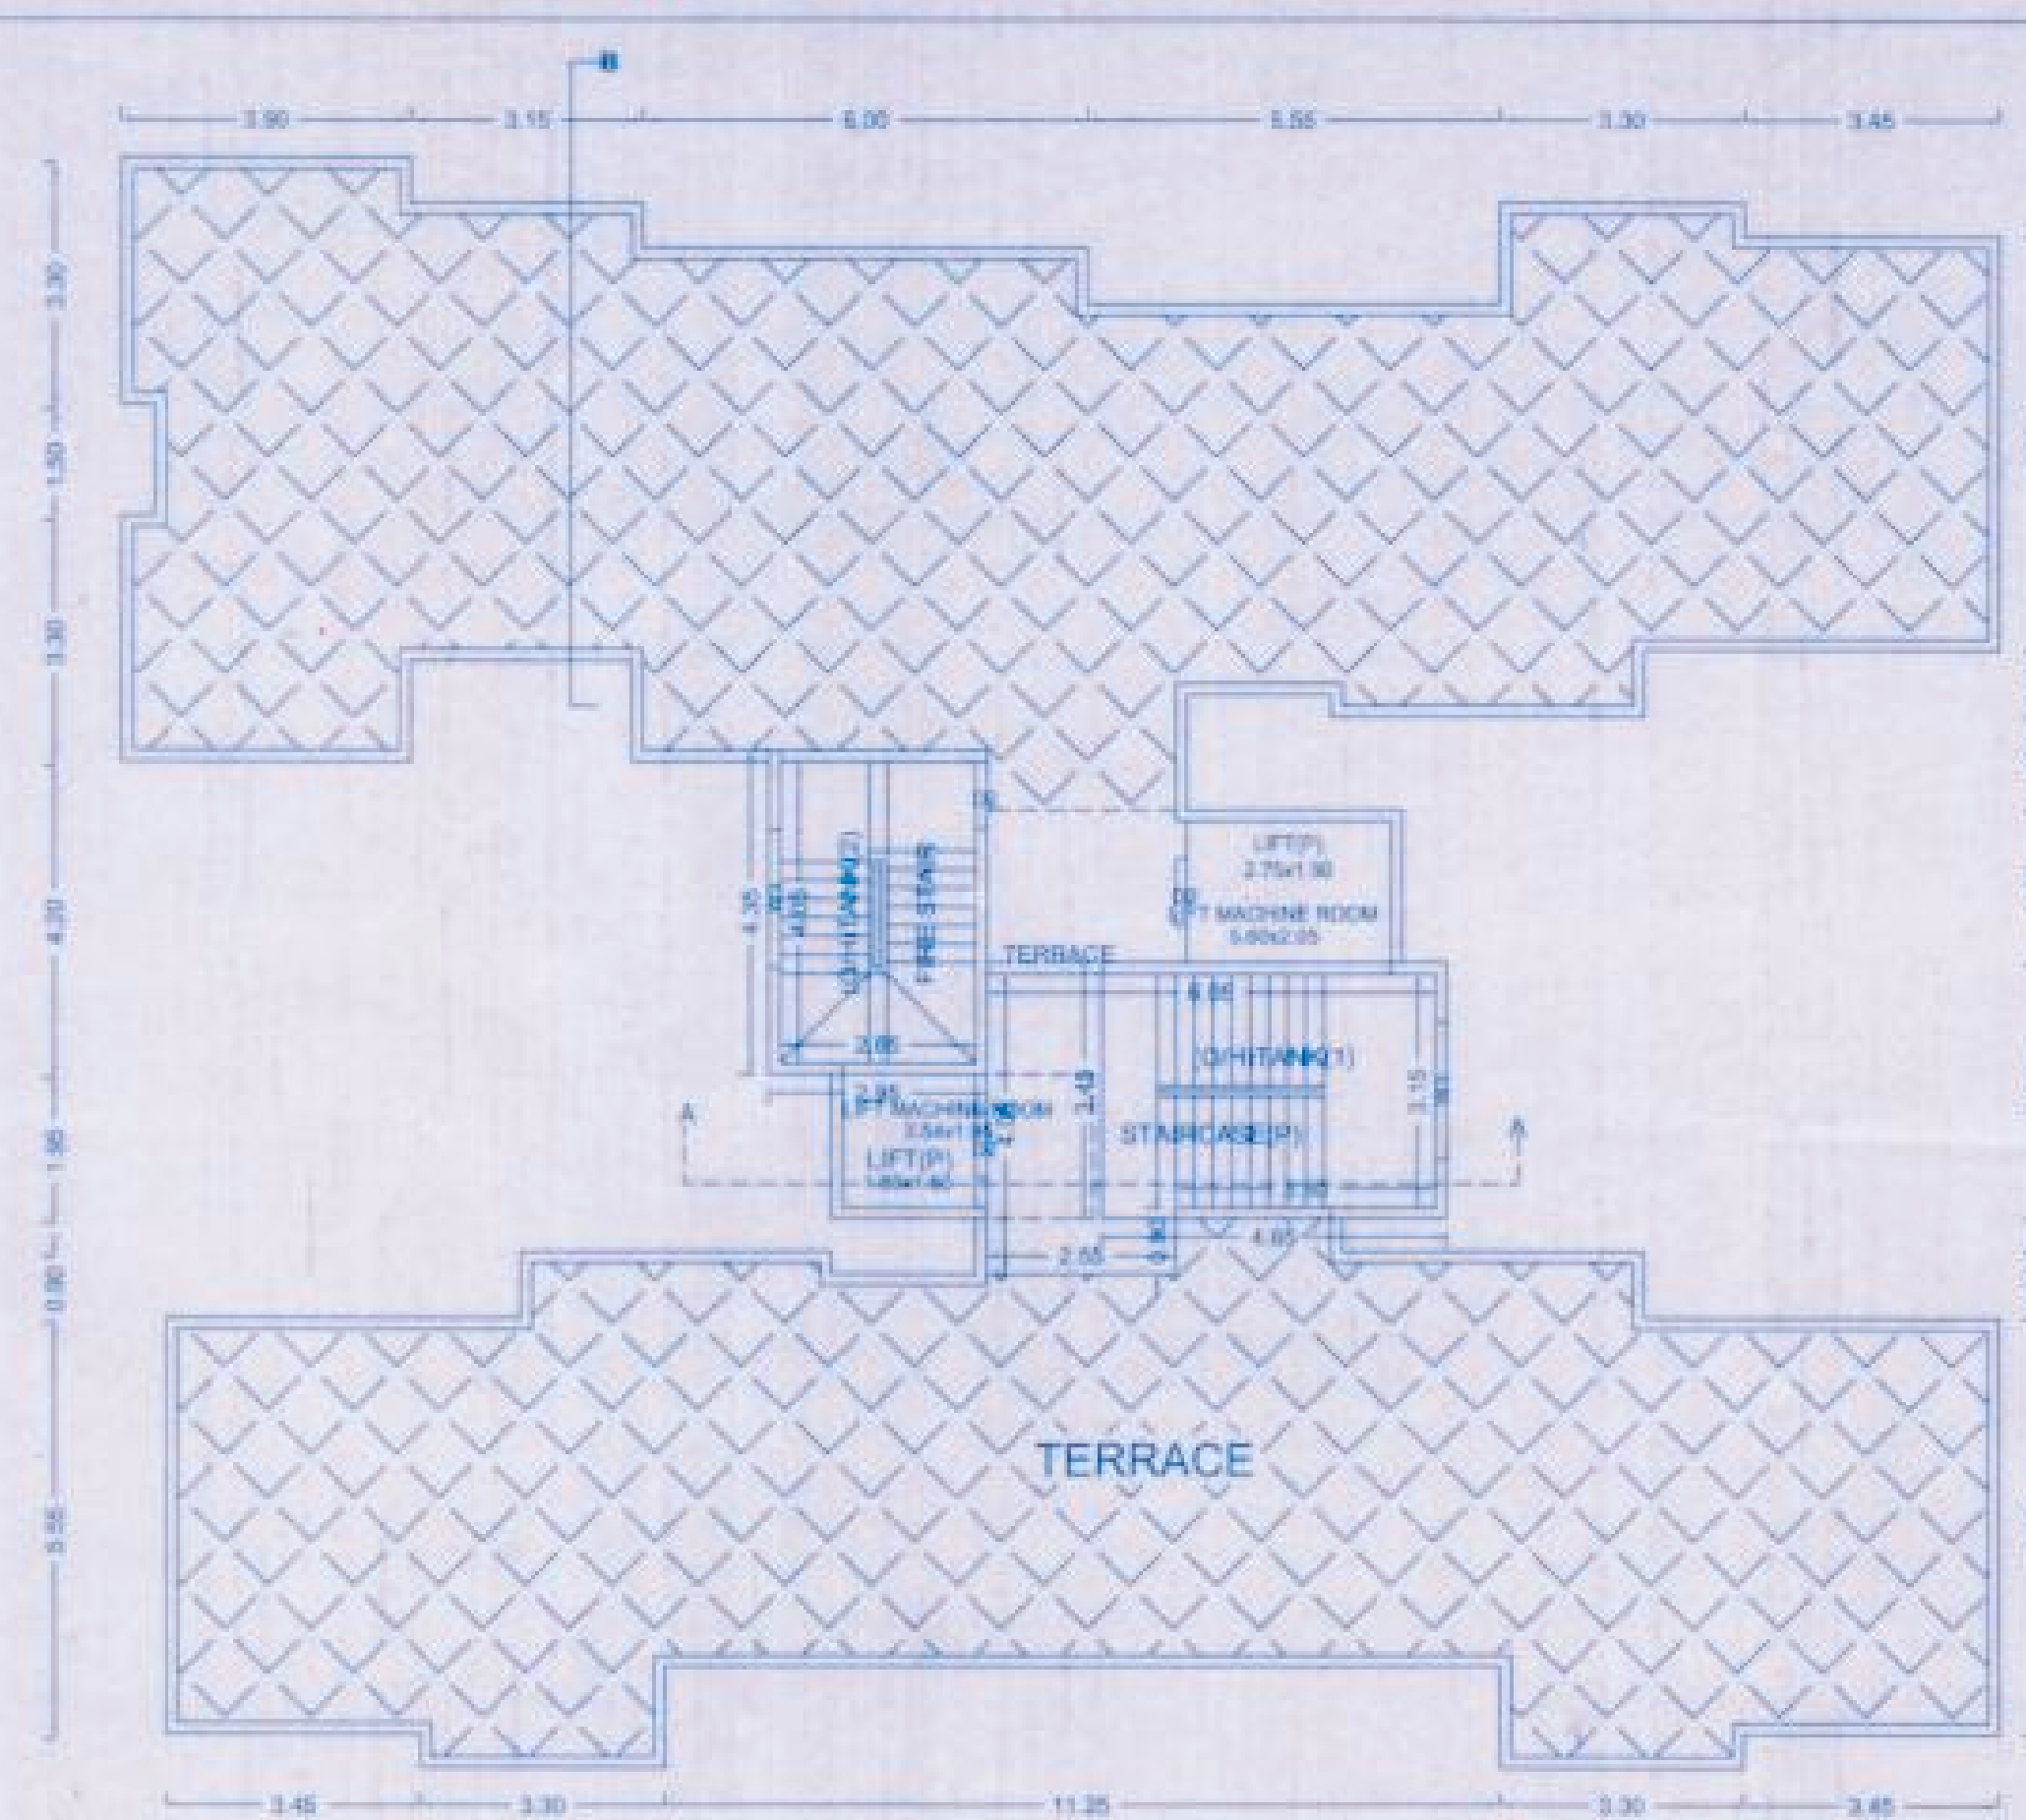


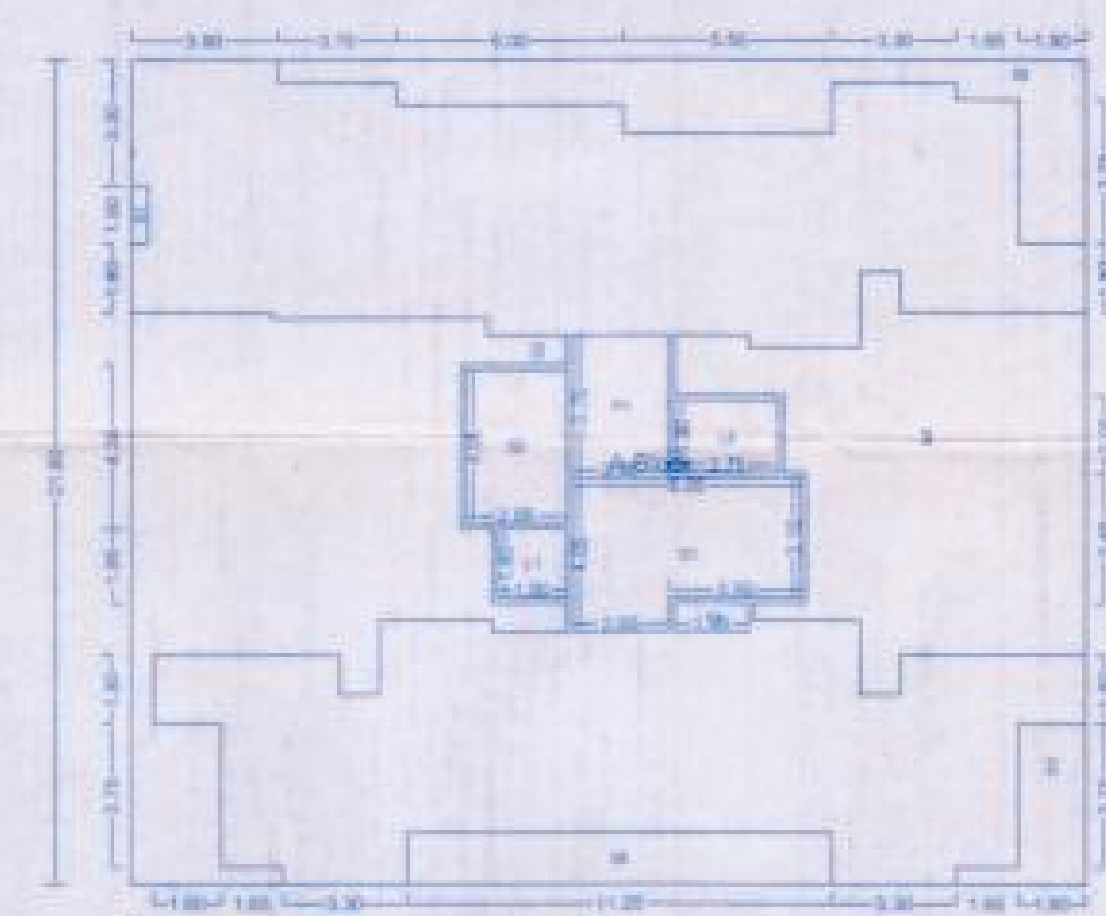

LOWER PARKING FLOOR PLAN

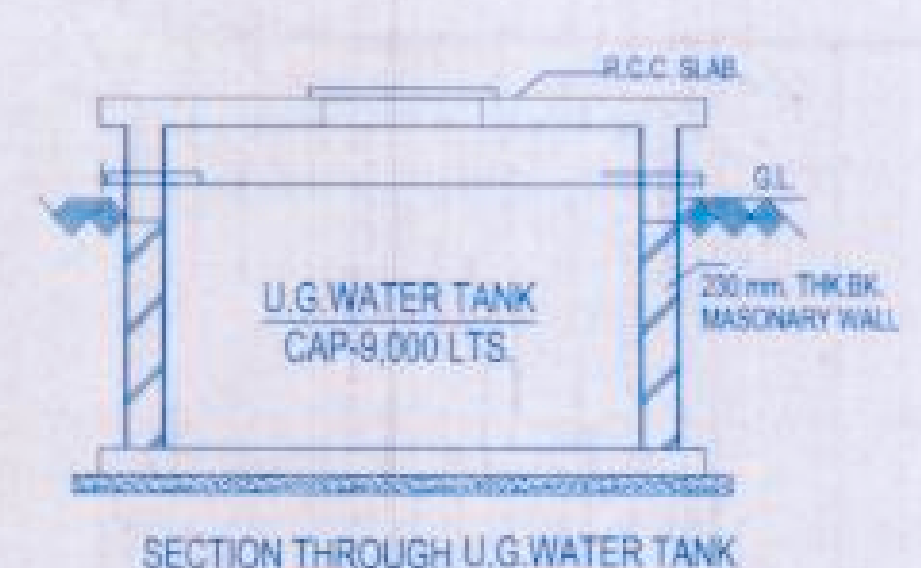

UPPER PARKING FLOOR PLAN

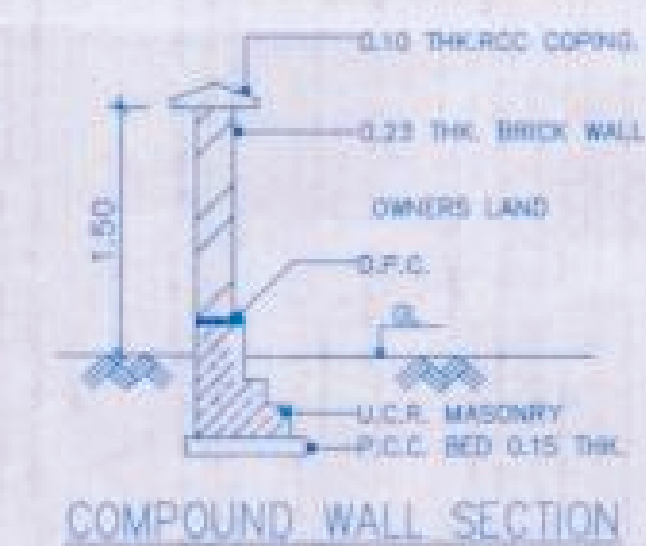

FIRST FLOOR PLAN

Polygon	Area
A-Block	547.56
01	0.68
02	94.99
03	8.30
04	73.46
05	15.19
06	32.26
L1	3.24
L2	5.22
P1	9.56
V1	1.46
S1	21.35
S2	10.73
Total	271.10

OWNER'S NAME: Mr. Han Kuteriya & Others

OWNER'S SIGN: [Signature]

PROJECT: 48A TO 100d

SURVEY NO.: 48A TO 100d

PLOT NO.: 48A TO 100d

DESCRIPTION: REGULAR TRACK

ARCHITECT: sarjeon thosani

ARCHITECT'S SIGN: [Signature]

DATE: 04-10-2013

SHEET NO.: 2/16

KEY NO.: [Blank]

INWARD NO.: [Blank]

INWARD NO. DATE: [Blank]

SCALE: 1:100

DRAWN BY: [Blank]

CHECKED BY: [Blank]

