

अट क्र . ३१ सदरची बांधकाम परवानगी/सुधारित बांधकाम परवानगी ही संबंधित विकसकाने रियल इस्टेट रेग्युलेशन २०१६ (RERA) अंतर्गत विहीत नुद्दीत नोंदणी करणे बांधकामक राहिल, या अटीवर देण्यात येत आहे.

BUILDING: G
15/24

STAMP OF APPROVAL


Sanctioned No. B.P./layout/Wakad/194/2017
Subject to conditions mentioned in the
Office Order No.
even dated 14/12/17

Pimpri
Date 14/12/2017


O. C. Signed by
Joint City Engineer

Joint City Engineer
Building Permission Dept.
PCMC, Pimpri, Pune-18

Joint City Engineer
Building Permission Dept.
PCMC, Pimpri, Pune-18

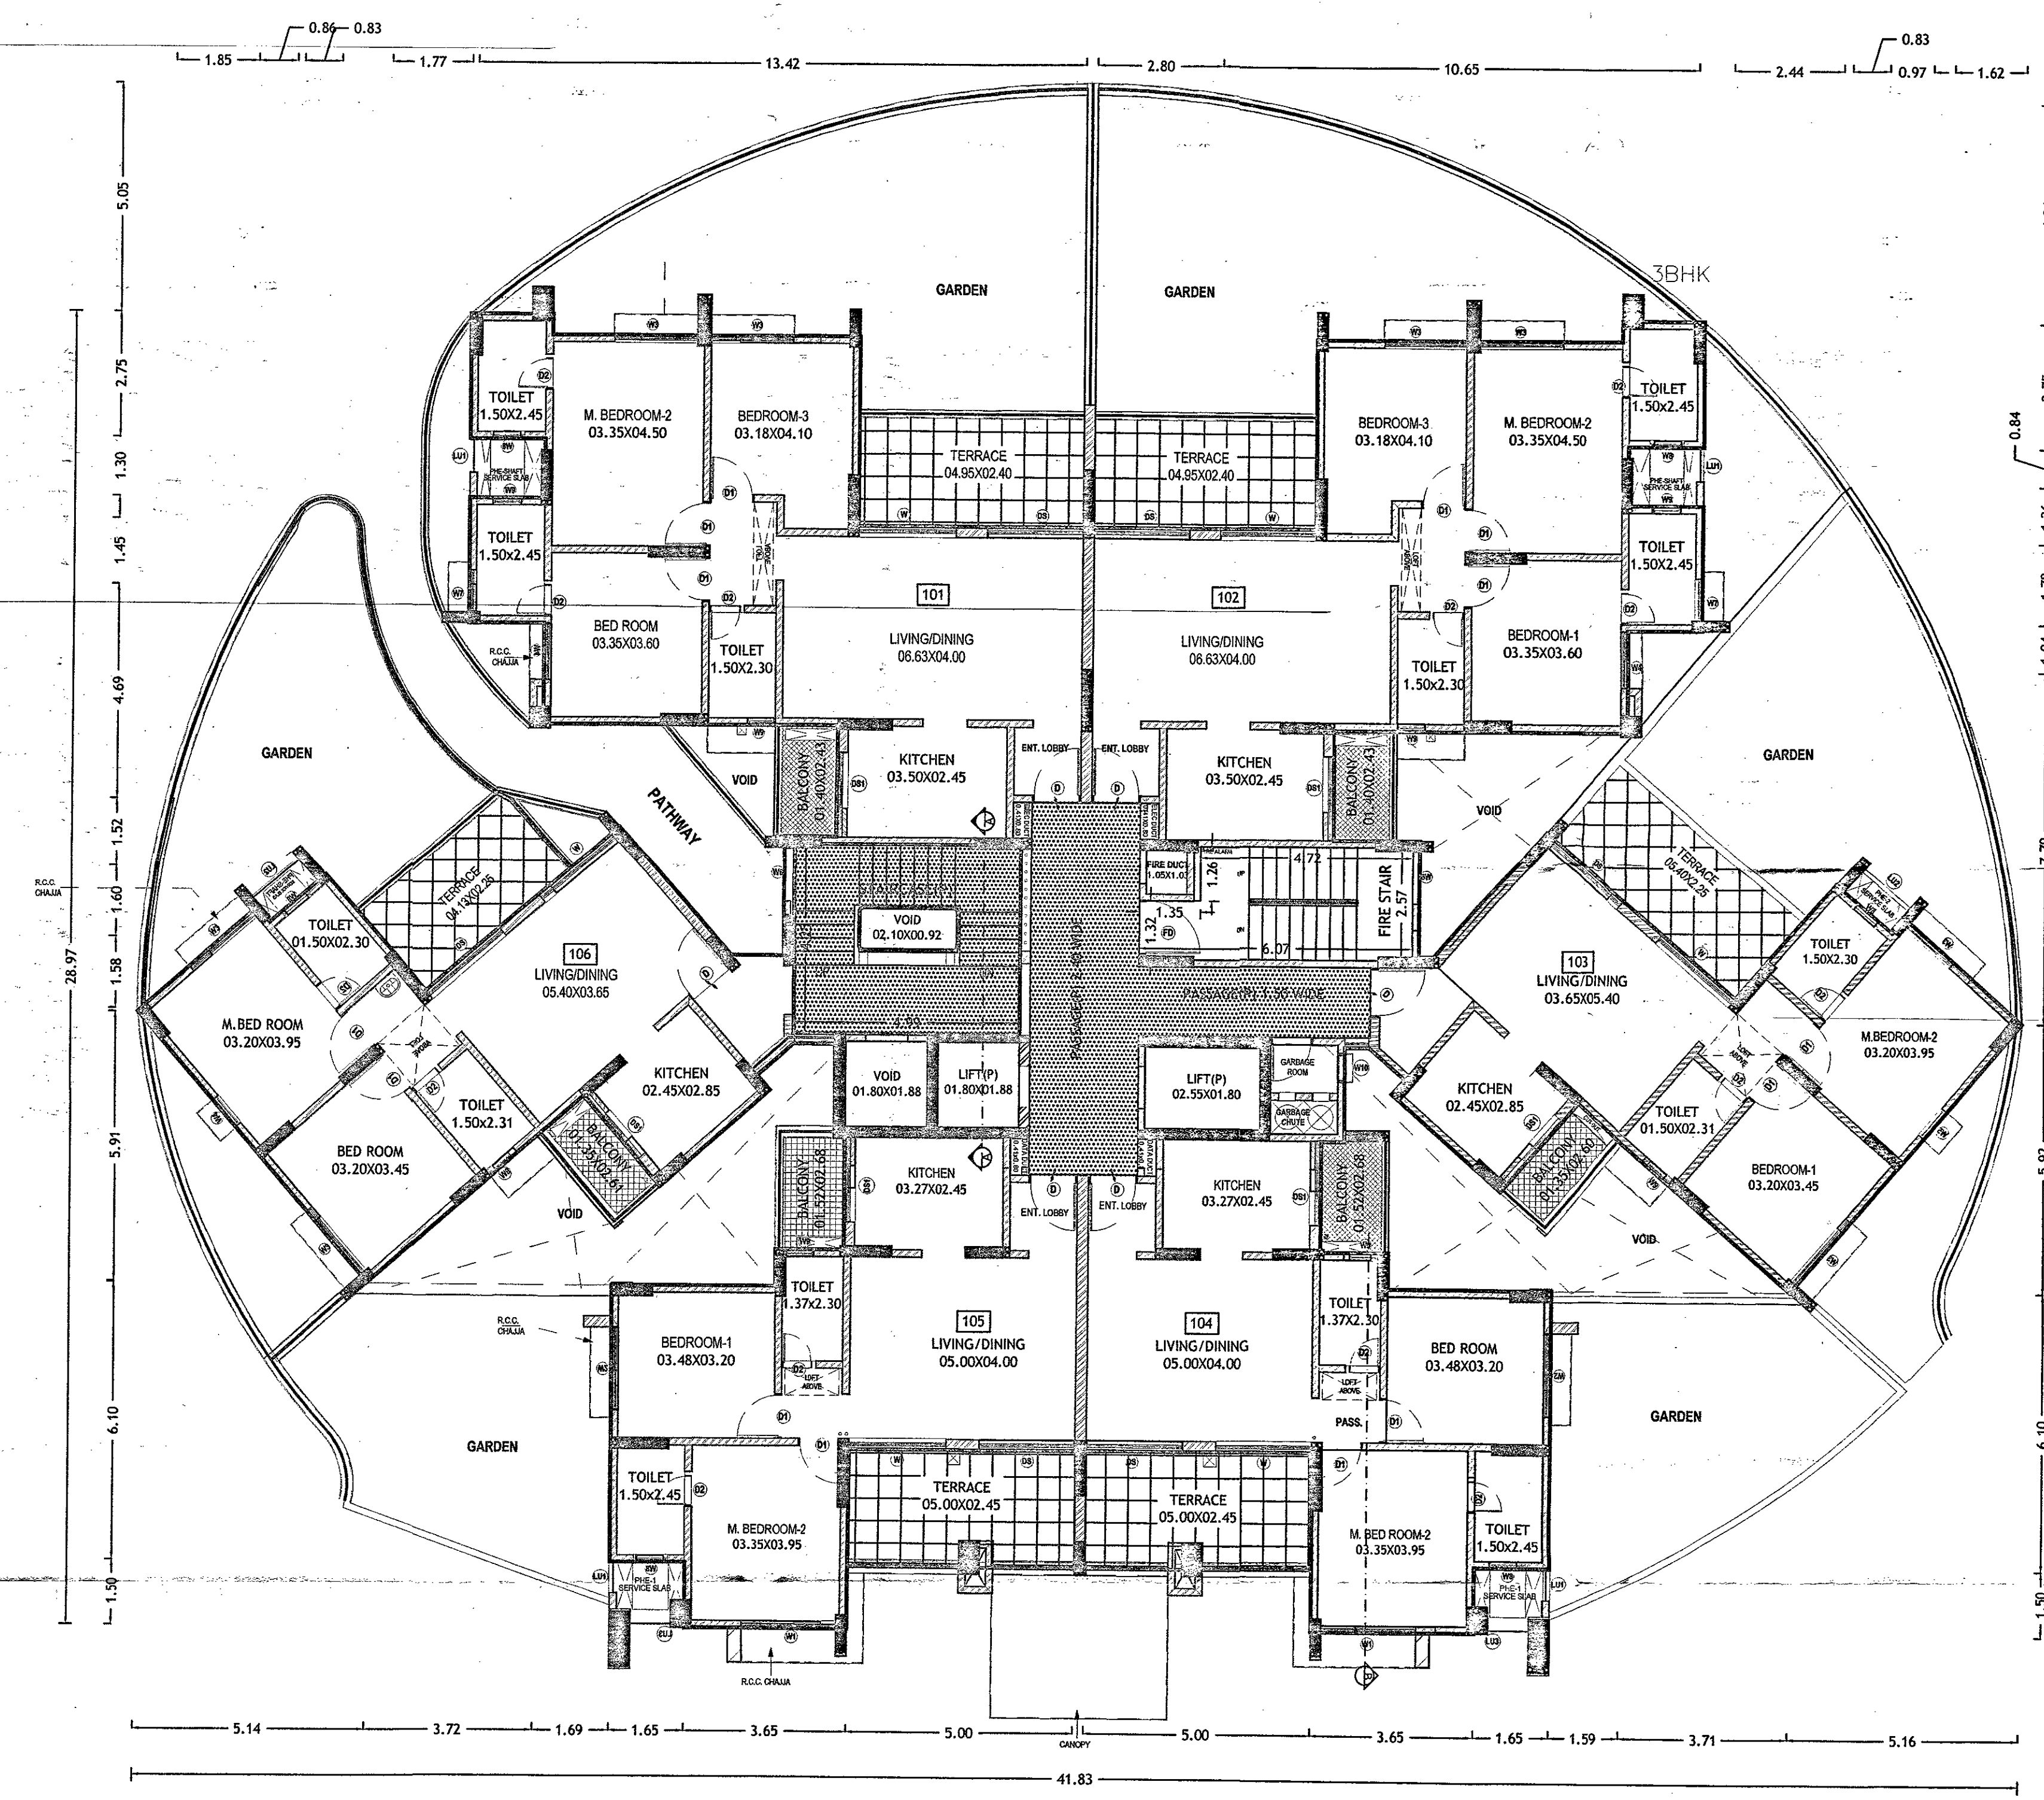

FIRST FLOOR PLAN

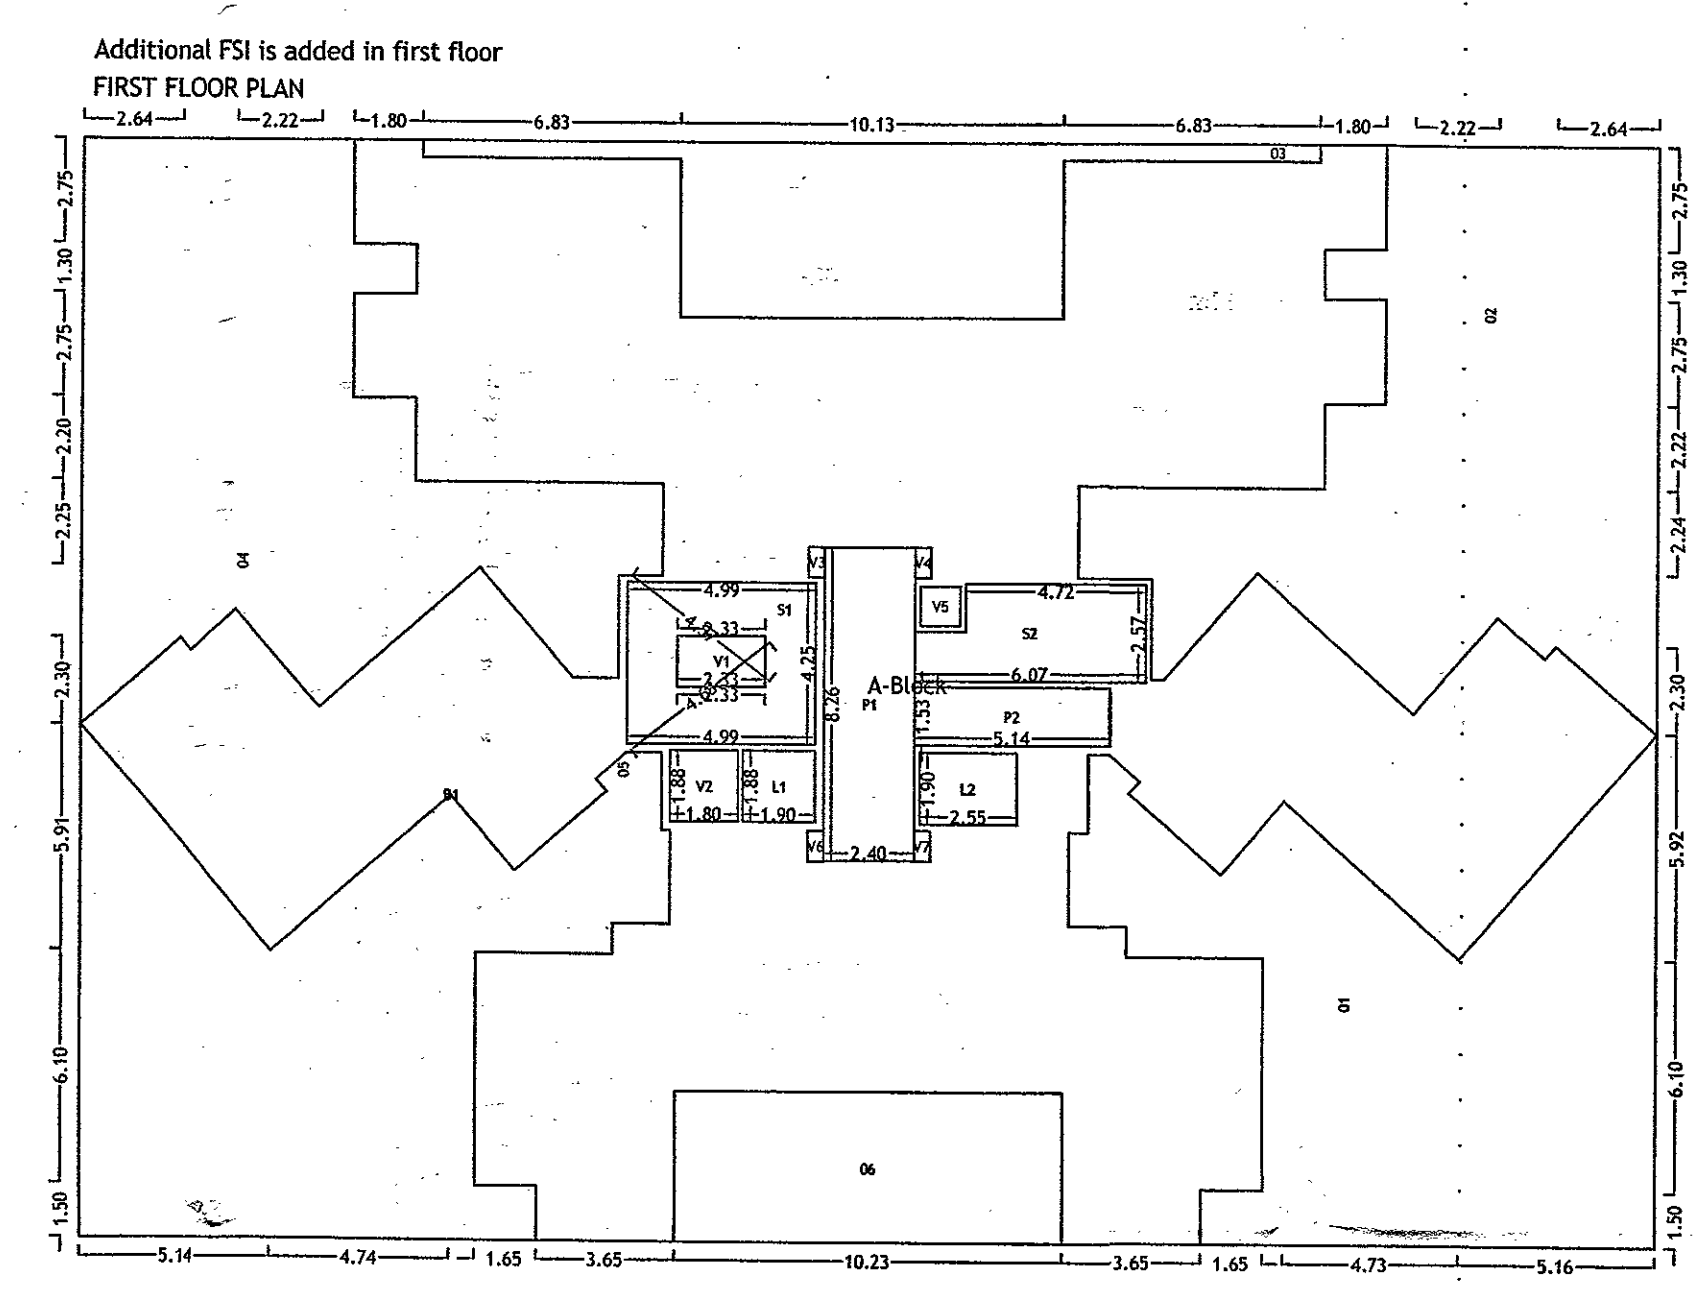

Polygon	Area
A-Block	1212.12
01	126.17
02	133.69
03	52.95
04	137.20
05	128.08
06	41.12
L1	3.57
L2	4.85
P1	19.83
P2	7.85
V1	3.10
V2	3.38
V3	0.33
V4	0.33
V5	1.08
V6	0.33
V7	0.33
S1	18.09
S2	13.93
B1	0.00
Total	515.90

H. OWNER'S/DEVELOPER NAME AND SIGNATURE :-
M/S PRIDE PURPLE BUILDERS LLP,
THROUGH MR. ARVIND JAIN &
MR. SHRAVAN AGARWAL

I. PROJECT :- RESIDENTIAL & COMMERCIAL
VILLAGE :- WAKAD, TAL :- MULSHI
S.NO :- 214/2/1 to 10,215/1 to 4
C.T.S.NO :- 2571 TO 2638, 2639,2640,2641,2642
Discrepancy :- REGULAR TRACK

Mahendra Thakur
CA/200/194708
101/8,003A, Vishnu Vihar,
Plot No.22, Near SNBP School,
Morwadi, Pimpri, Pune - 411018
Email:- mahendrakthakur@gmail.com

Owner's SIGN.

SCALE
1:100

DRG. NO.
0057-B

DRAWN BY
ANANT

CHECKED BY
MAHENDRA

INWARD NO.
INWD/WKD/0105/12

DATE
20 Nov 2017

KEY NO.

SHEET NO.
15/24