


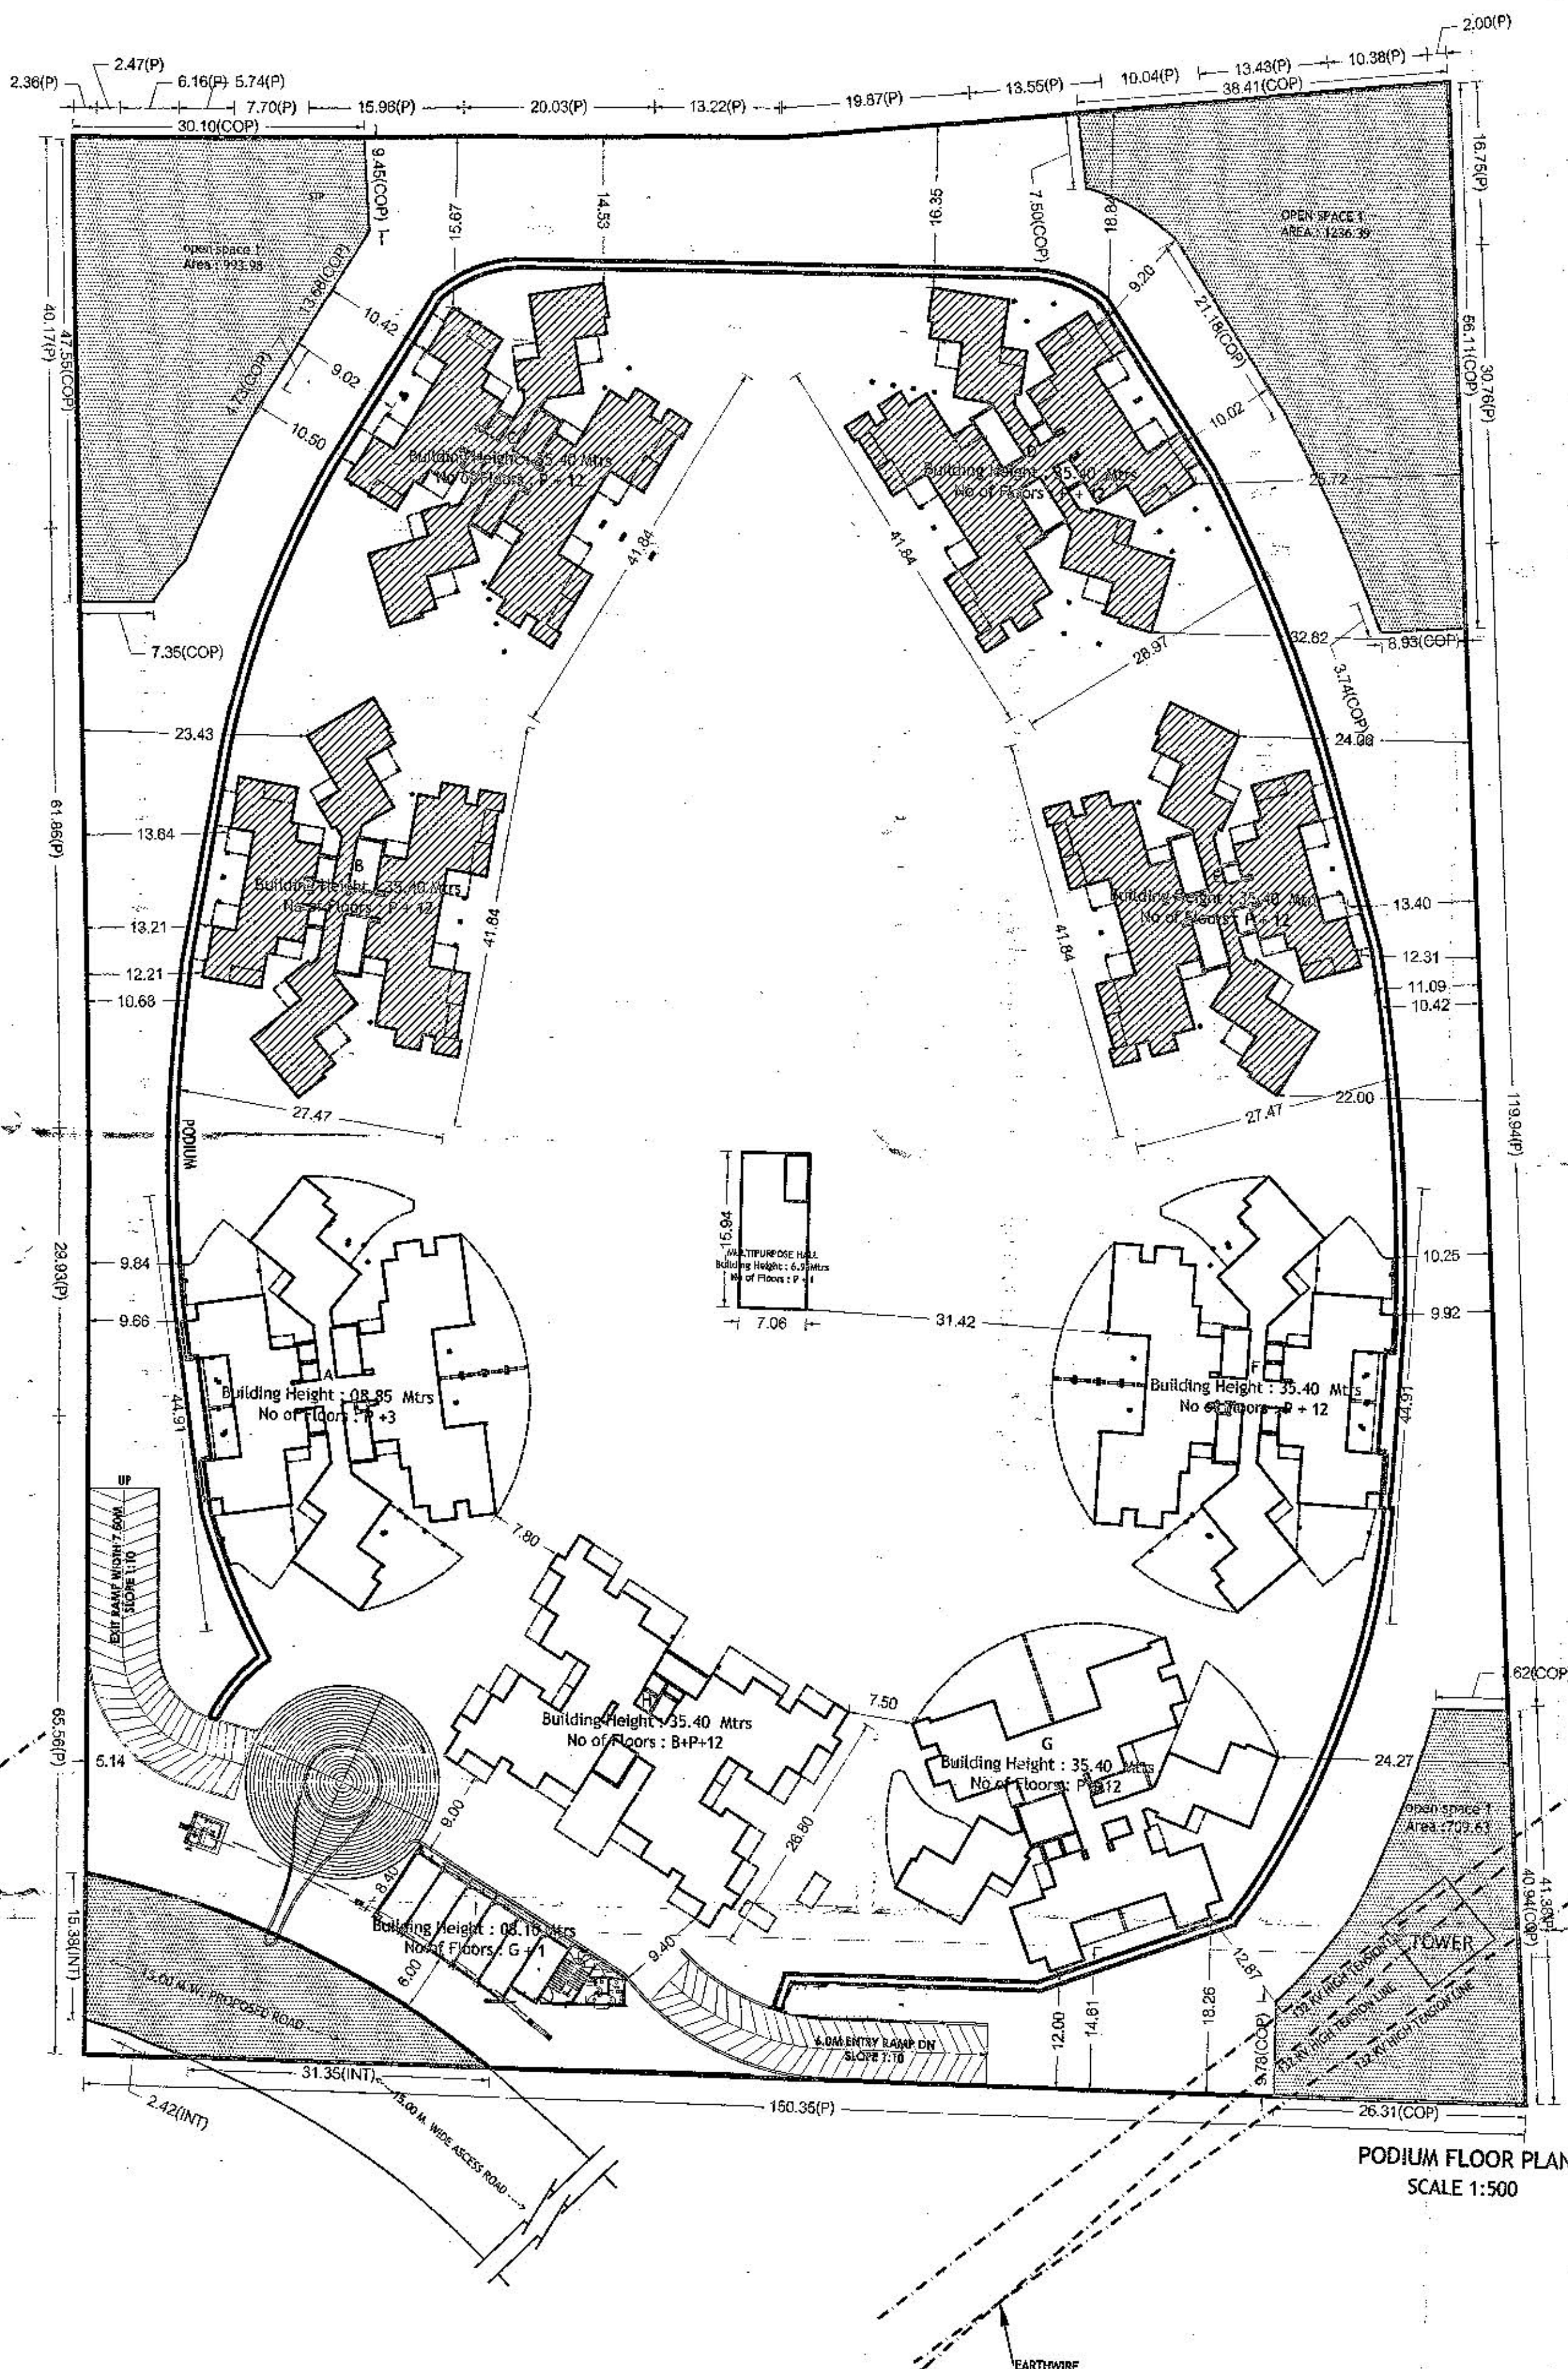

PODIUM FLOOR PLAN
SCALE 1:500

STAMP OF APPROVAL
03/24

Sanctioned No. B.P./Layout/Wakad/294/2017
Subject to conditions mentioned in the
Office Order No.
even dated 14-12-2017

Pimpri
Date 14/12/2017



O. C. Signed by
Joint City Engineer

Joint City Engineer
Building Permission Dept.
PCMC, Pimpri, Pune-18

H. OWNER'S /DEVELOPER NAME AND SIGNATURE :-

M/S PRIDE PURPLE BUILDERS LLP,
THROUGH MR. ARVIND JAIN &
MR. SHRAVAN AGARWAL

I. PROJECT :- RESIDENTIAL & COMMERCIAL

VILLAGE :- WAKAD, TAL :- MULSHI

S.NO :- 214/2/1 to 10,215/1 to 4

C.T.S.NO :- 2571 TO 2638, 2639,2640,2641,2642

Discrepancy :- REGULAR TRACK

Owner's SIGN.



Mahendra Thakur
CA/2004/54769
301.8.101A, Vishnu Vision,
Plot No. 22, Near SHIP School,
Marwadi, Pimpri, Pune - 411018
Email :- my@mahendras901.com

ARCHITECT'S SIGN.



SCALE	DRG. NO.	DRAWN BY	CHECKED BY
1:100	0057-B	ANANT	MAHENDRA
INWARD NO.	INWD/WKD/0105/12	DATE	20 Nov 2017
KEY NO.		SHEET NO.	03/24

This is a system generated drawing as per the soft copy submitted by the Architect/ License Engineer