

Sanctioned No. B.P. / Mamurdi / 08 / 2014
 Subject to conditions mentioned in the
 Office Order No.
 even dated : 26/06/14


Pimpri
 Date : 26/6/2014

O. C. Signed
 by City Engineer


For City Engineer
 Pimpri Chinchwad Municipal Corp.




Additional FSI is added in first floor
 FIRST FLOOR PLAN

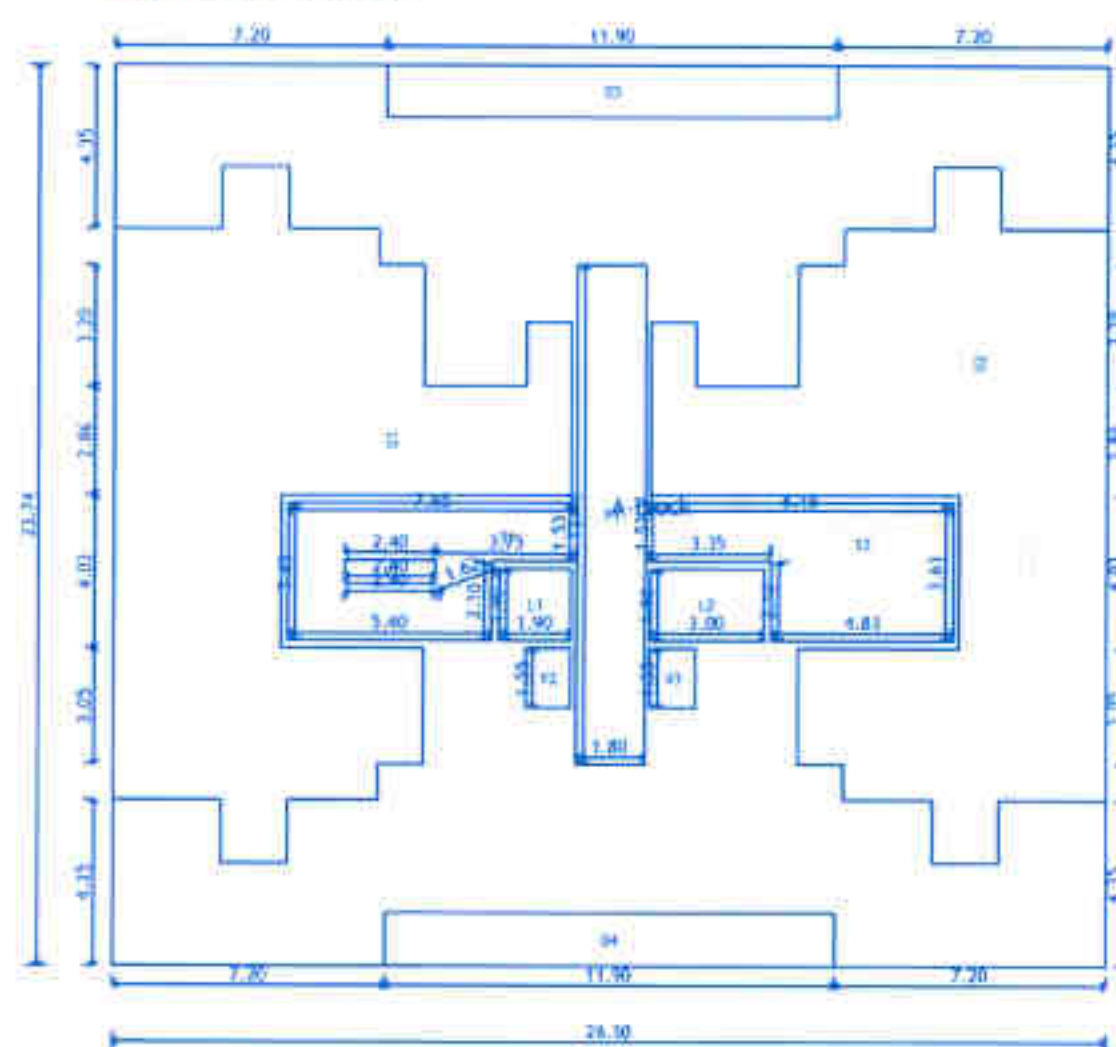

Polygon	Area
A-Block	624.36
01	124.78
02	122.77
03	16.66
04	16.66
L1	3.61
L2	5.70
P1	23.65
V1	1.51
V2	1.86
V3	1.86
S1	21.53
S2	22.66
Total	261.10

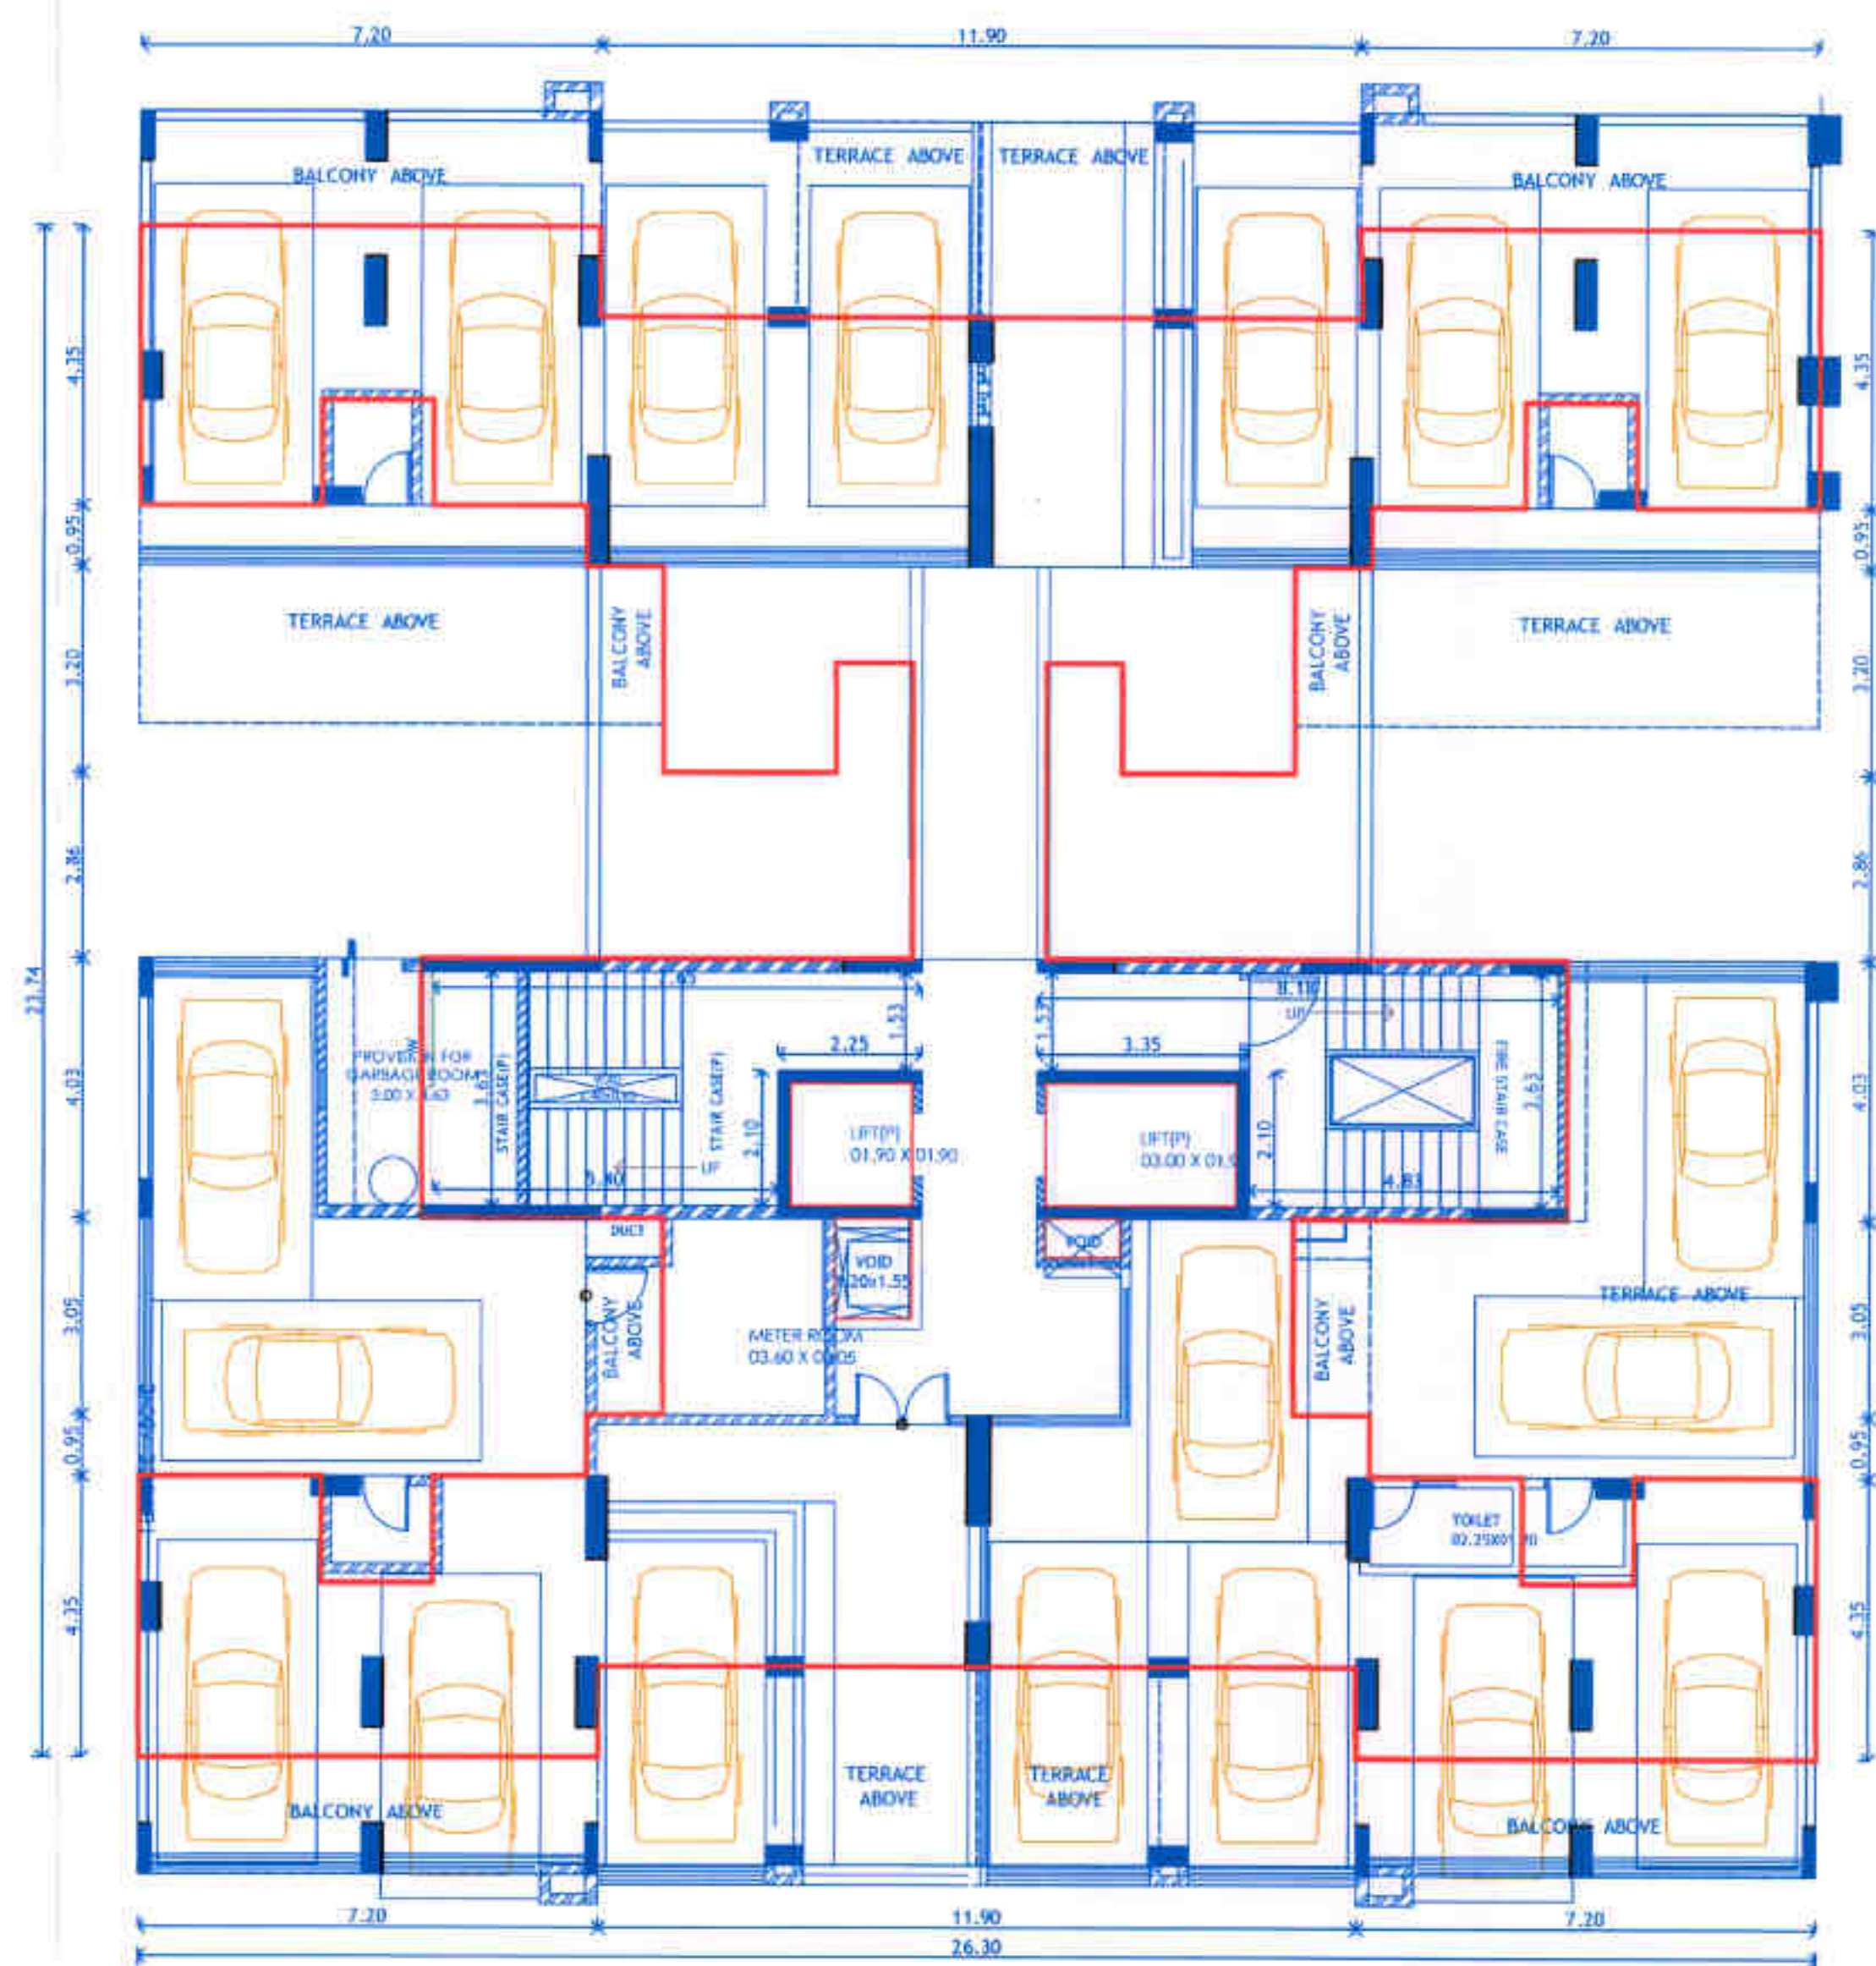

PARKING FLOOR PLAN

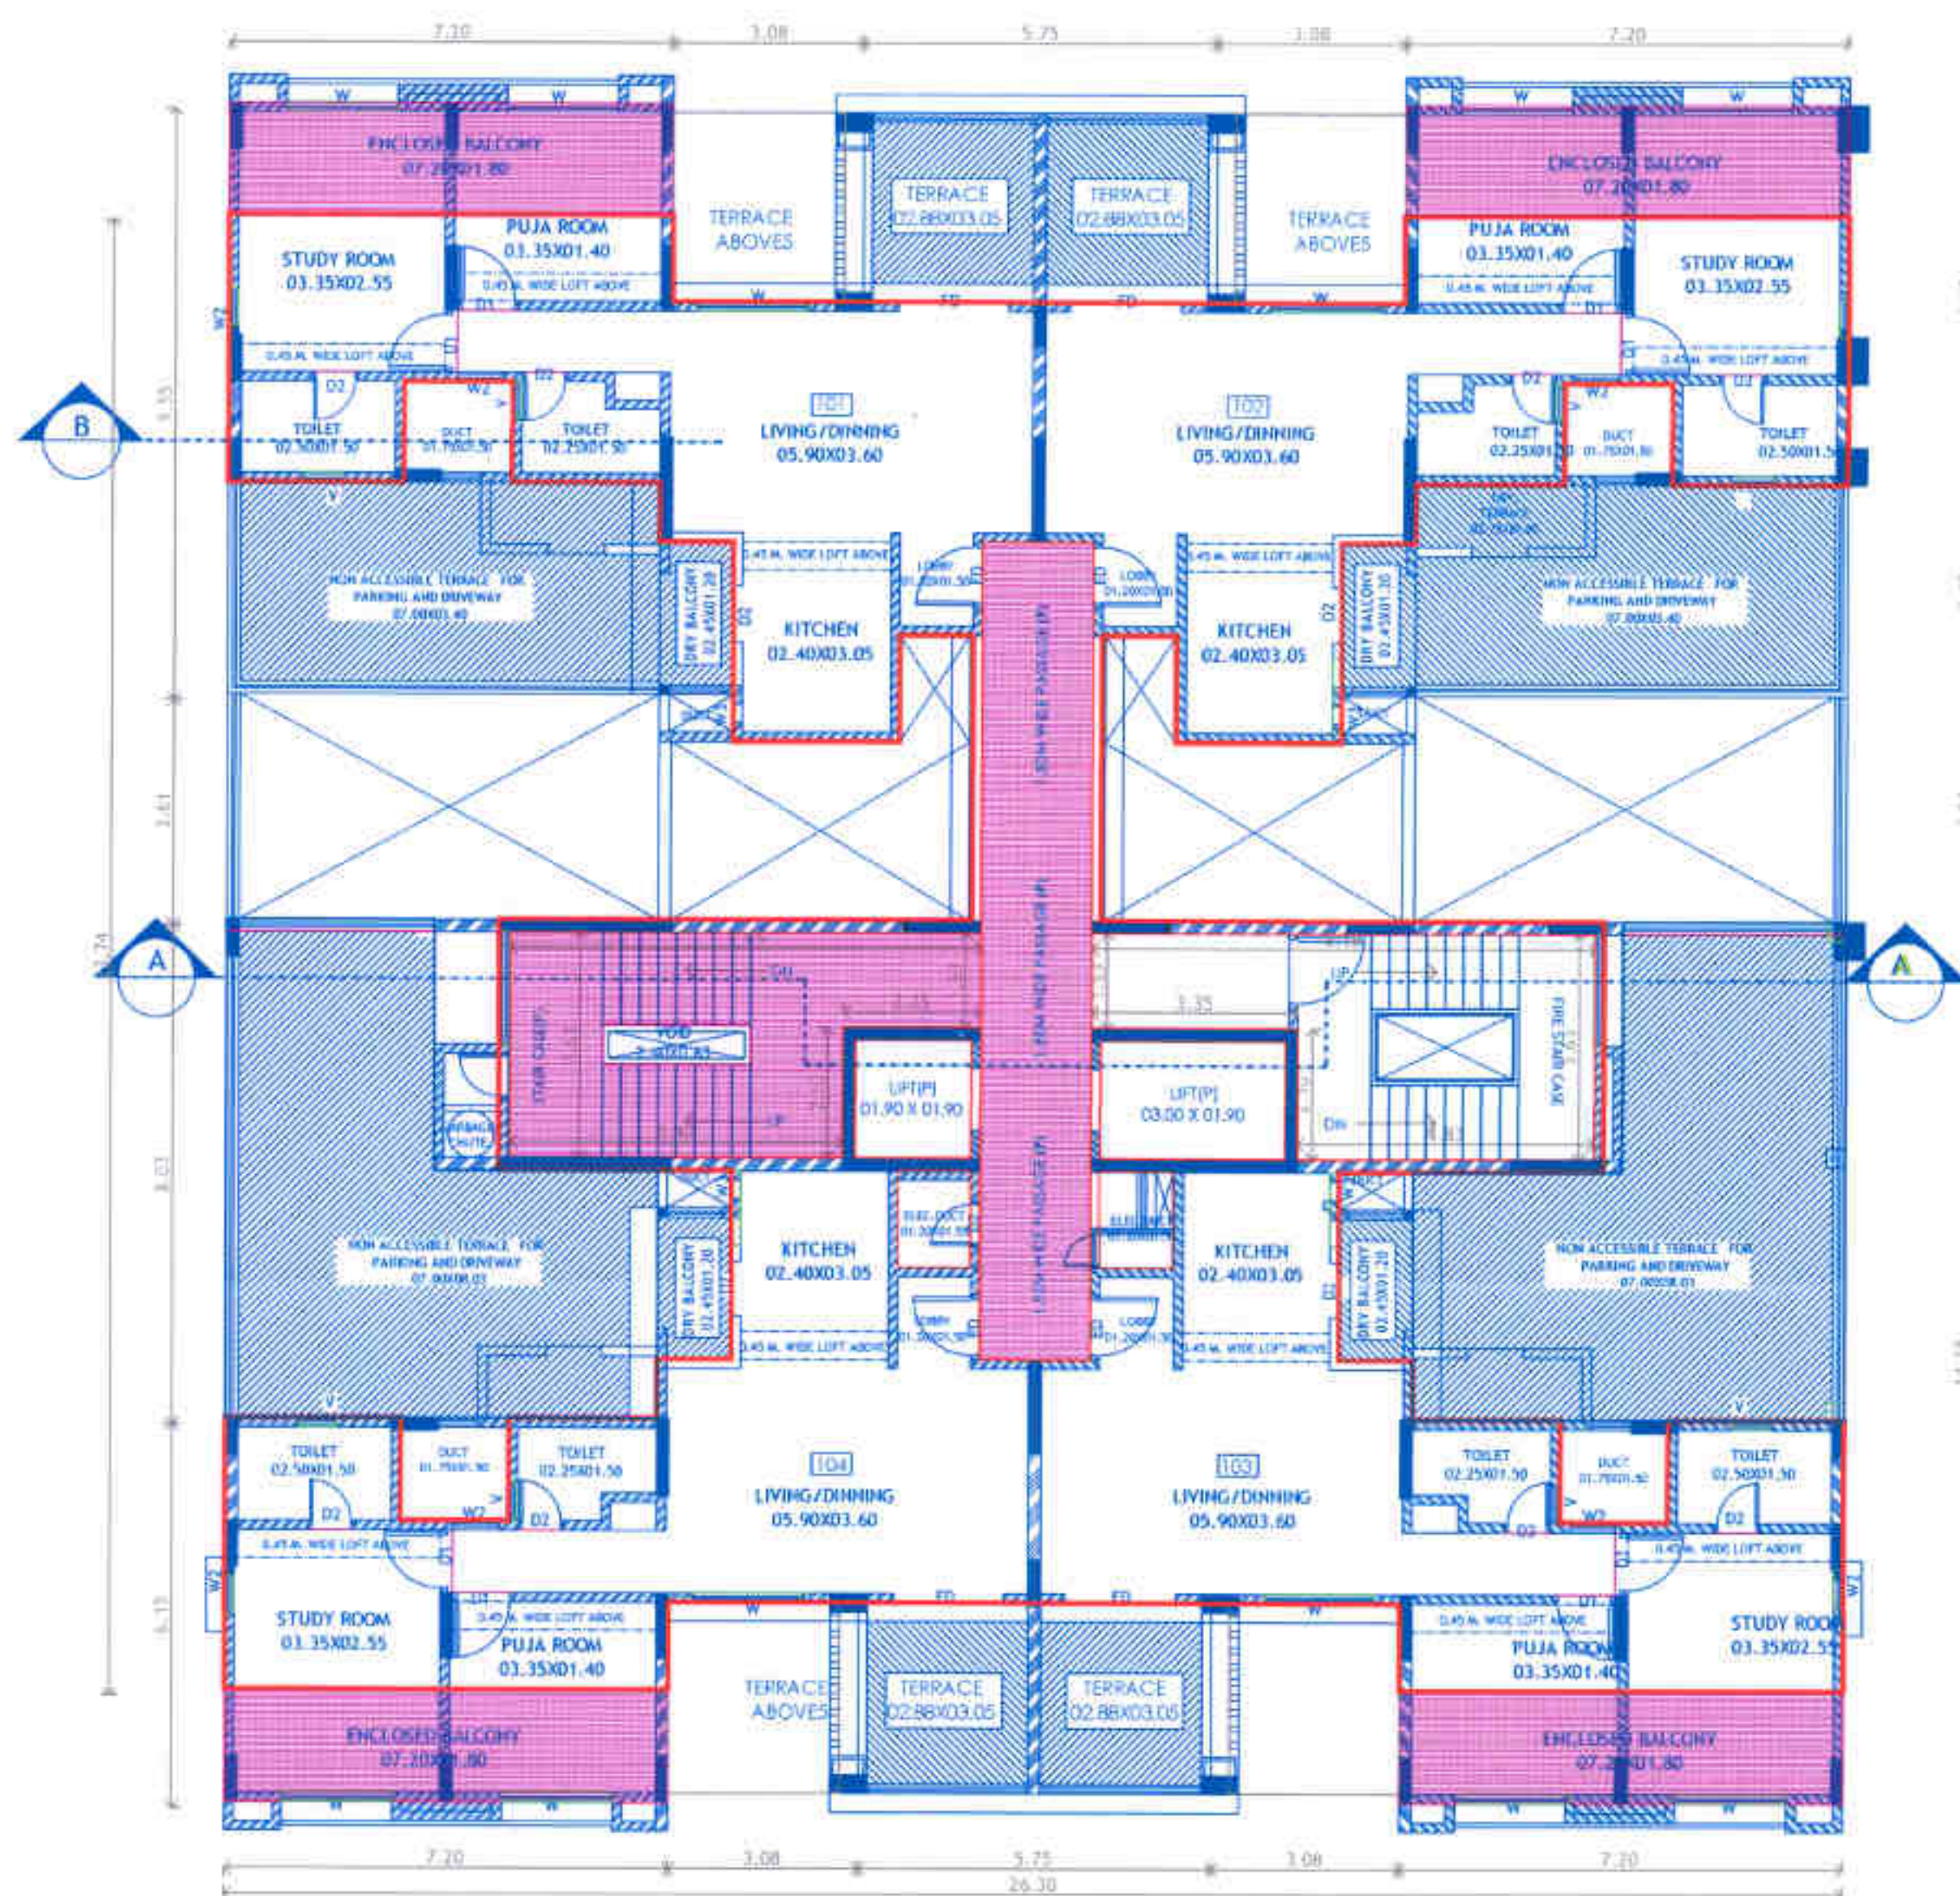

FIRST FLOOR PLAN

H. OWNER'S /DEVELOPER NAME AND SIGNATURE :-

M/s. Kunal Sulakshan Associates
 On Half Of
 Shri. Hemendra Shah

Owner's SIGN.

I. PROJECT :- RESIDENTIAL & COMMERCIAL

Village :- Mamurdi ,Tal :- Mulashi,

S.No :- 10/1A C.T.S.No :-

H.No :- P.No :-

Discrepancy :- REGULAR TRACK

Mahendra Thakur
 1018, 101A, Vishnu Vihar,
 Plot No. 22, Near SAGP School,
 Morwad, Pimpri, Pune - 411018
 Email :- mpt@architect03.com

ARCHITECT'S SIGN.

SCALE	DRG. NO.	DRAWN BY	CHECKED BY
1:100	0057 - B	ANANT	MAHENDRA
INWARD NO.	DATE	SHEET NO.	10 / 38
MMR/0003/10	07-05-2014		