



Revised No.1
APPROVED SUBJECT TO CONDITION
APPROVED UNDER COMMENCEMENT
CERTIFICATE NO. CCI 2795.116 4/7/2016
Building Inspector Deputy Engineer P.M.C.

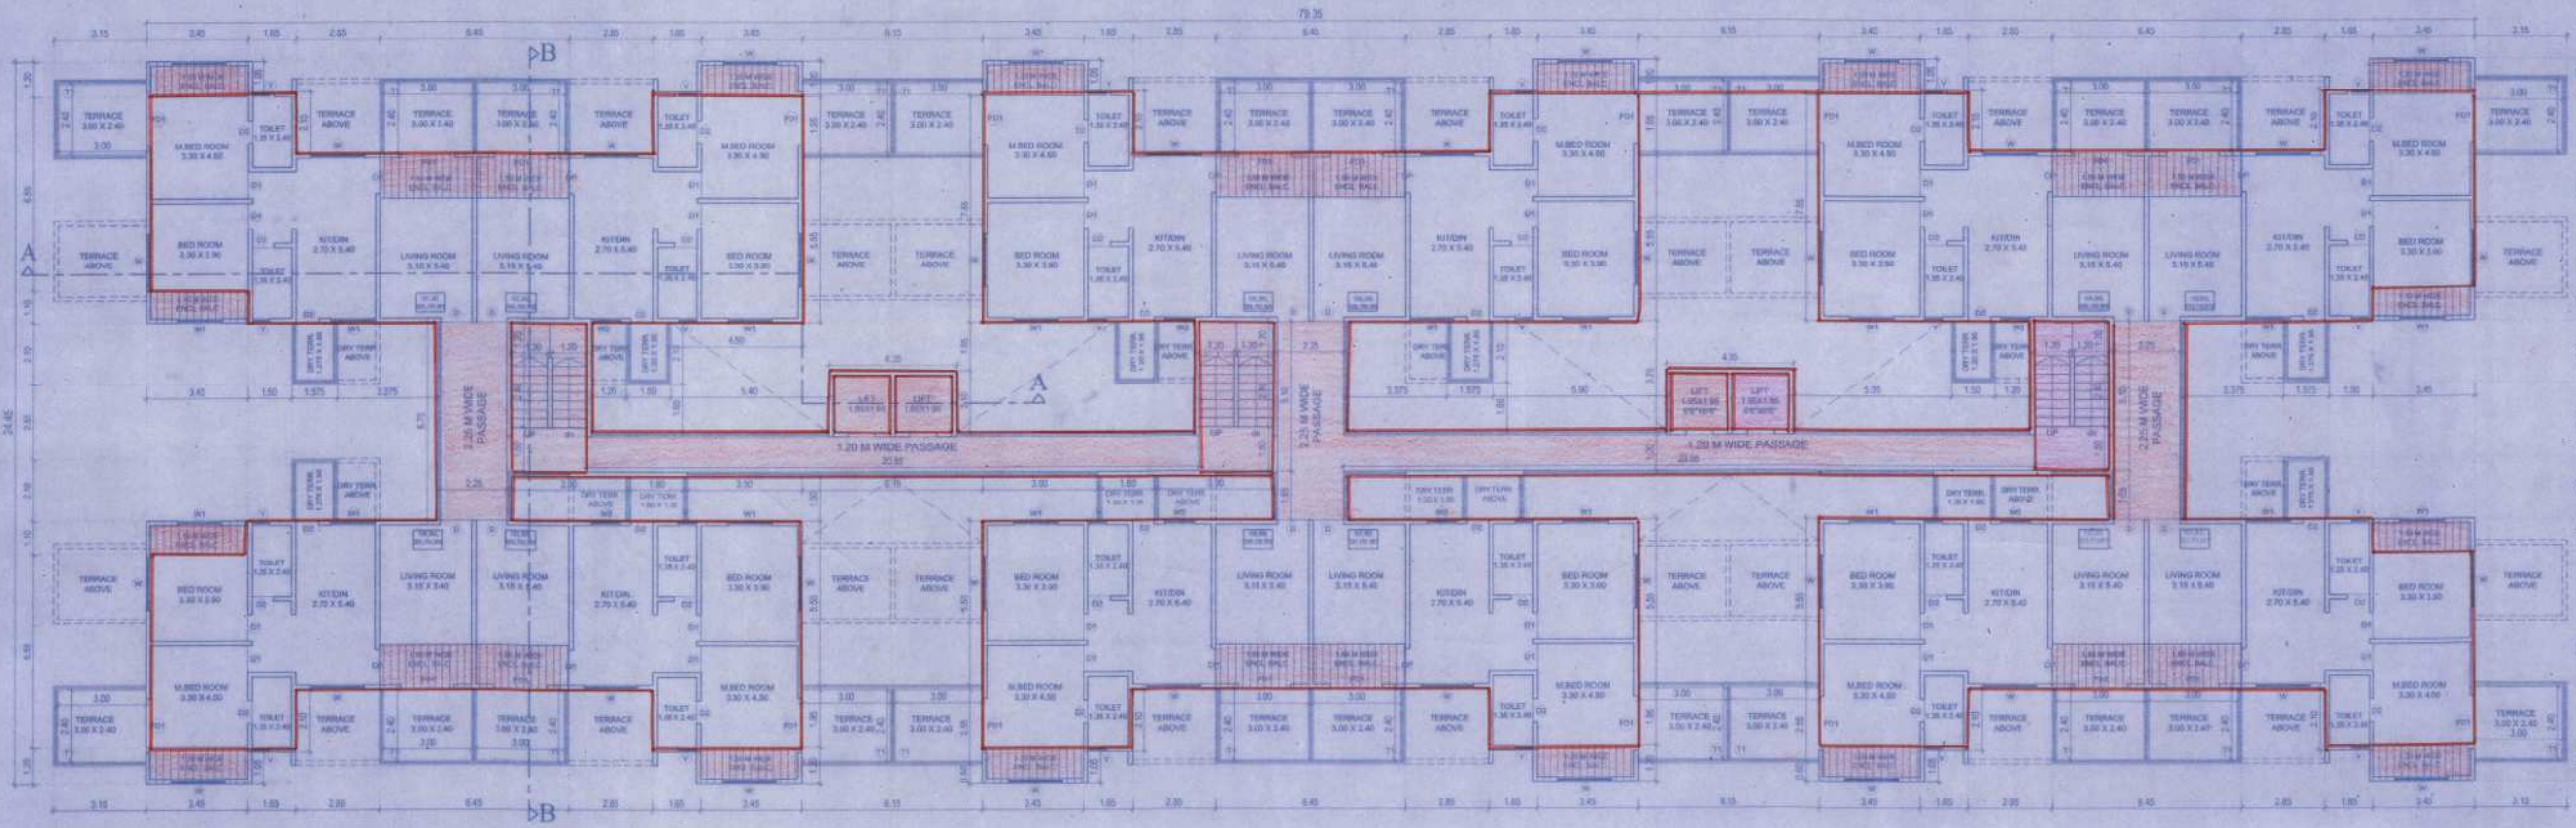

WING 'A' - 1ST, 3RD, 5TH, 7TH & 9TH FLOOR PLAN

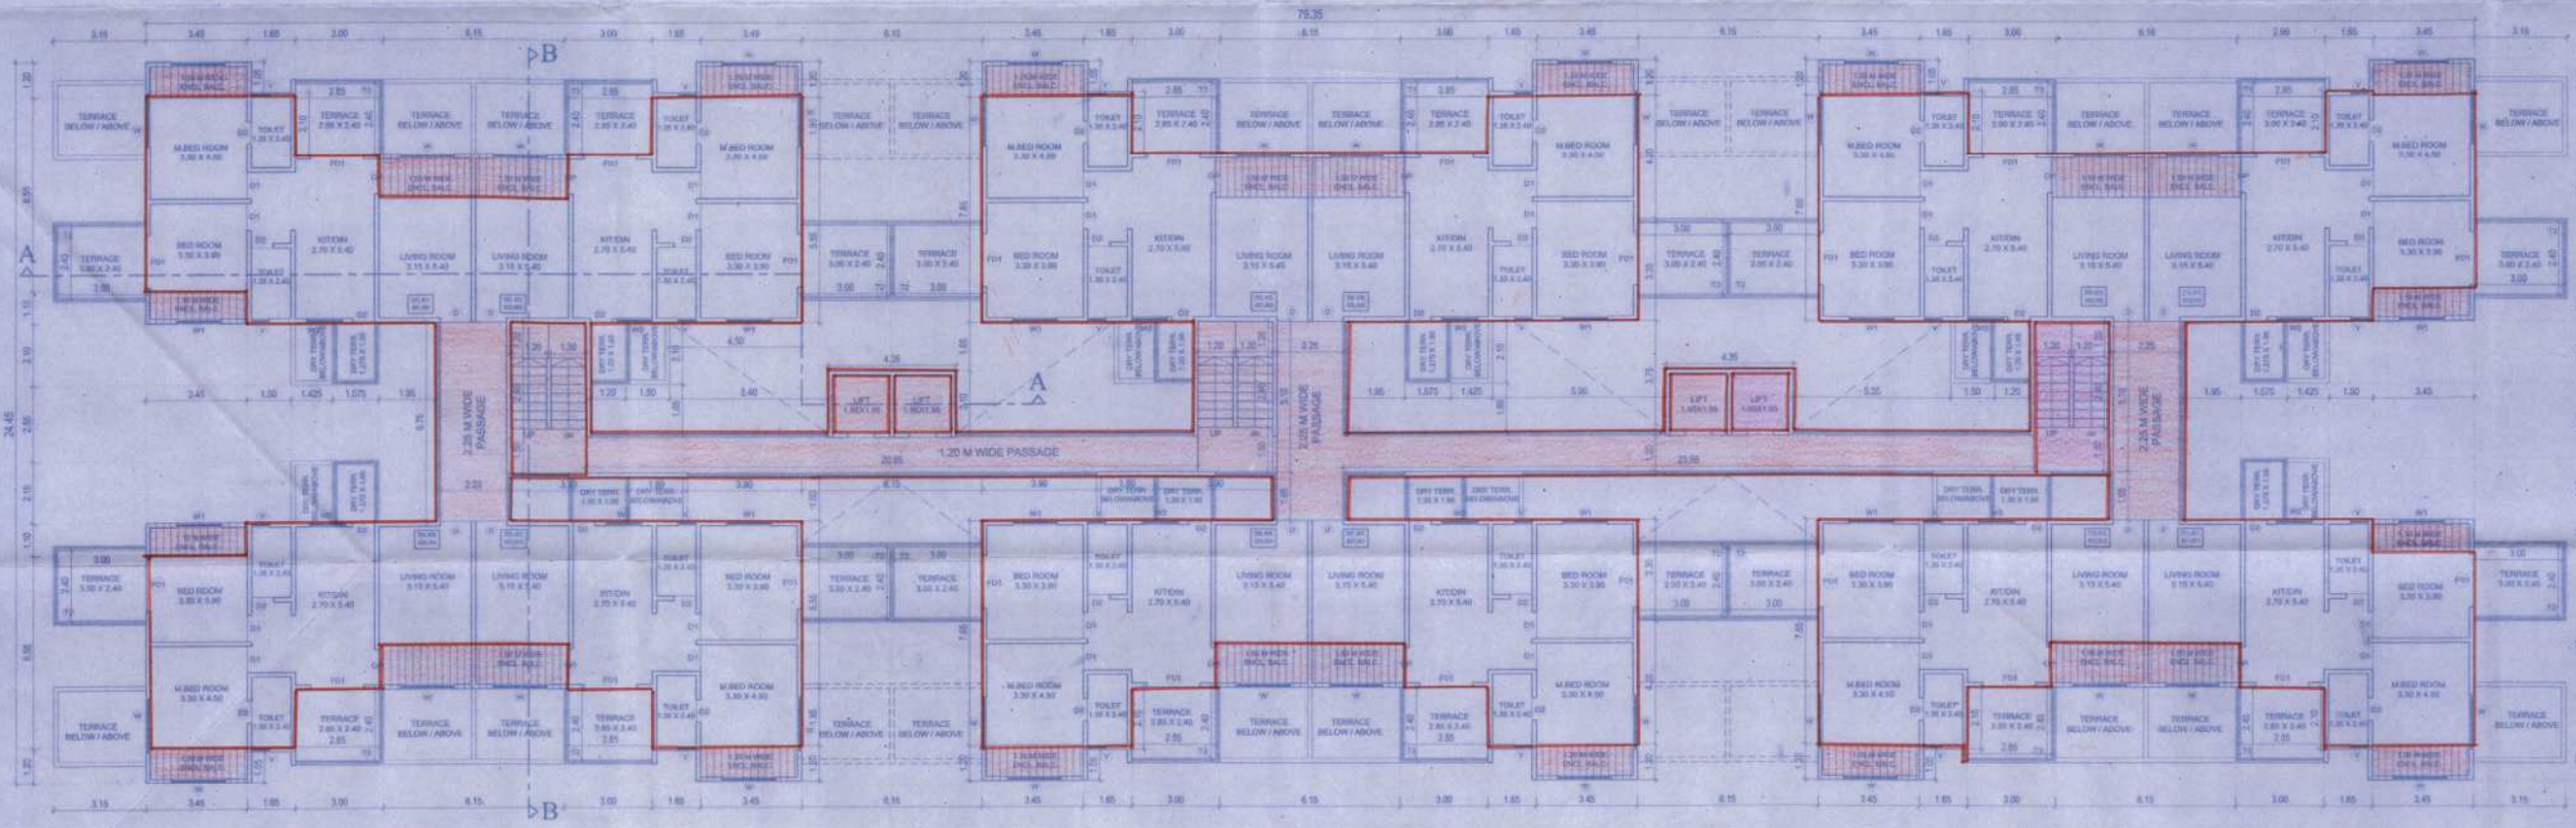

WING 'A' - 2ND, 4TH & 6TH FLOOR PLAN

BRIEF SPECIFICATION

R.C.C. FRAMED STRUCTURE
FOUNDATION UP TO BASE OF FIRST FLOOR
WALLS AND EXTERNAL WALLS 150 MM THK
SAND FACED PLASTER EXTERNALLY
MORTAR PLASTER INTERNALLY
TILE DOORS AND M.S. WINDOWS
MAINTAINED FLOORING

LEGEND

PART BOUNDARY SHOWN — THICK BLACK — 10% AMENITY SPACE — BLUE
PROPERTY SHOWN — THICK RED — 10% OPEN SPACE — GREEN
OVERLAP LINE SHOWN — DOTTED RED — ROAD WORK LINE — DOTTED GREEN
WALL GARDEN — GREEN — HT. ROAD — BROWN

NAME ADDRESS OF OWNER

WE HAVE READ AND STUDIED ALL THE DRAWINGS FOR THIS PROJECT AND
THEY ARE PREPARED ACCORDING TO INFORMATION, SPECIFICATIONS AND
INSTRUCTIONS GIVEN BY US.

SHRI RAHUL KUNIKLUP A/P
FOR RAHUL CONSTRUCTION
SHRI PANKAJ C. TIJE

PROPOSAL AND PROPERTY

PROPOSED AMALGAMATION AND LAYOUT
OF BUILDINGS ON PROPERTY BEARING S.
NO. 56/2+3+4+5+6+7+8 HADAPASAR PUNE.

ARCHITECT

ABHAY JOSHI
ARCHITECT & P.L. ENGINEER
807 SURVEY ROAD
SHIVAJINAGAR PUNE
400004

JOB NO.	DRG. NO.	SCALE	DATE	DRN	CHECKED BY
27	1:100	13/08/2016	RAHUL	AJ	