



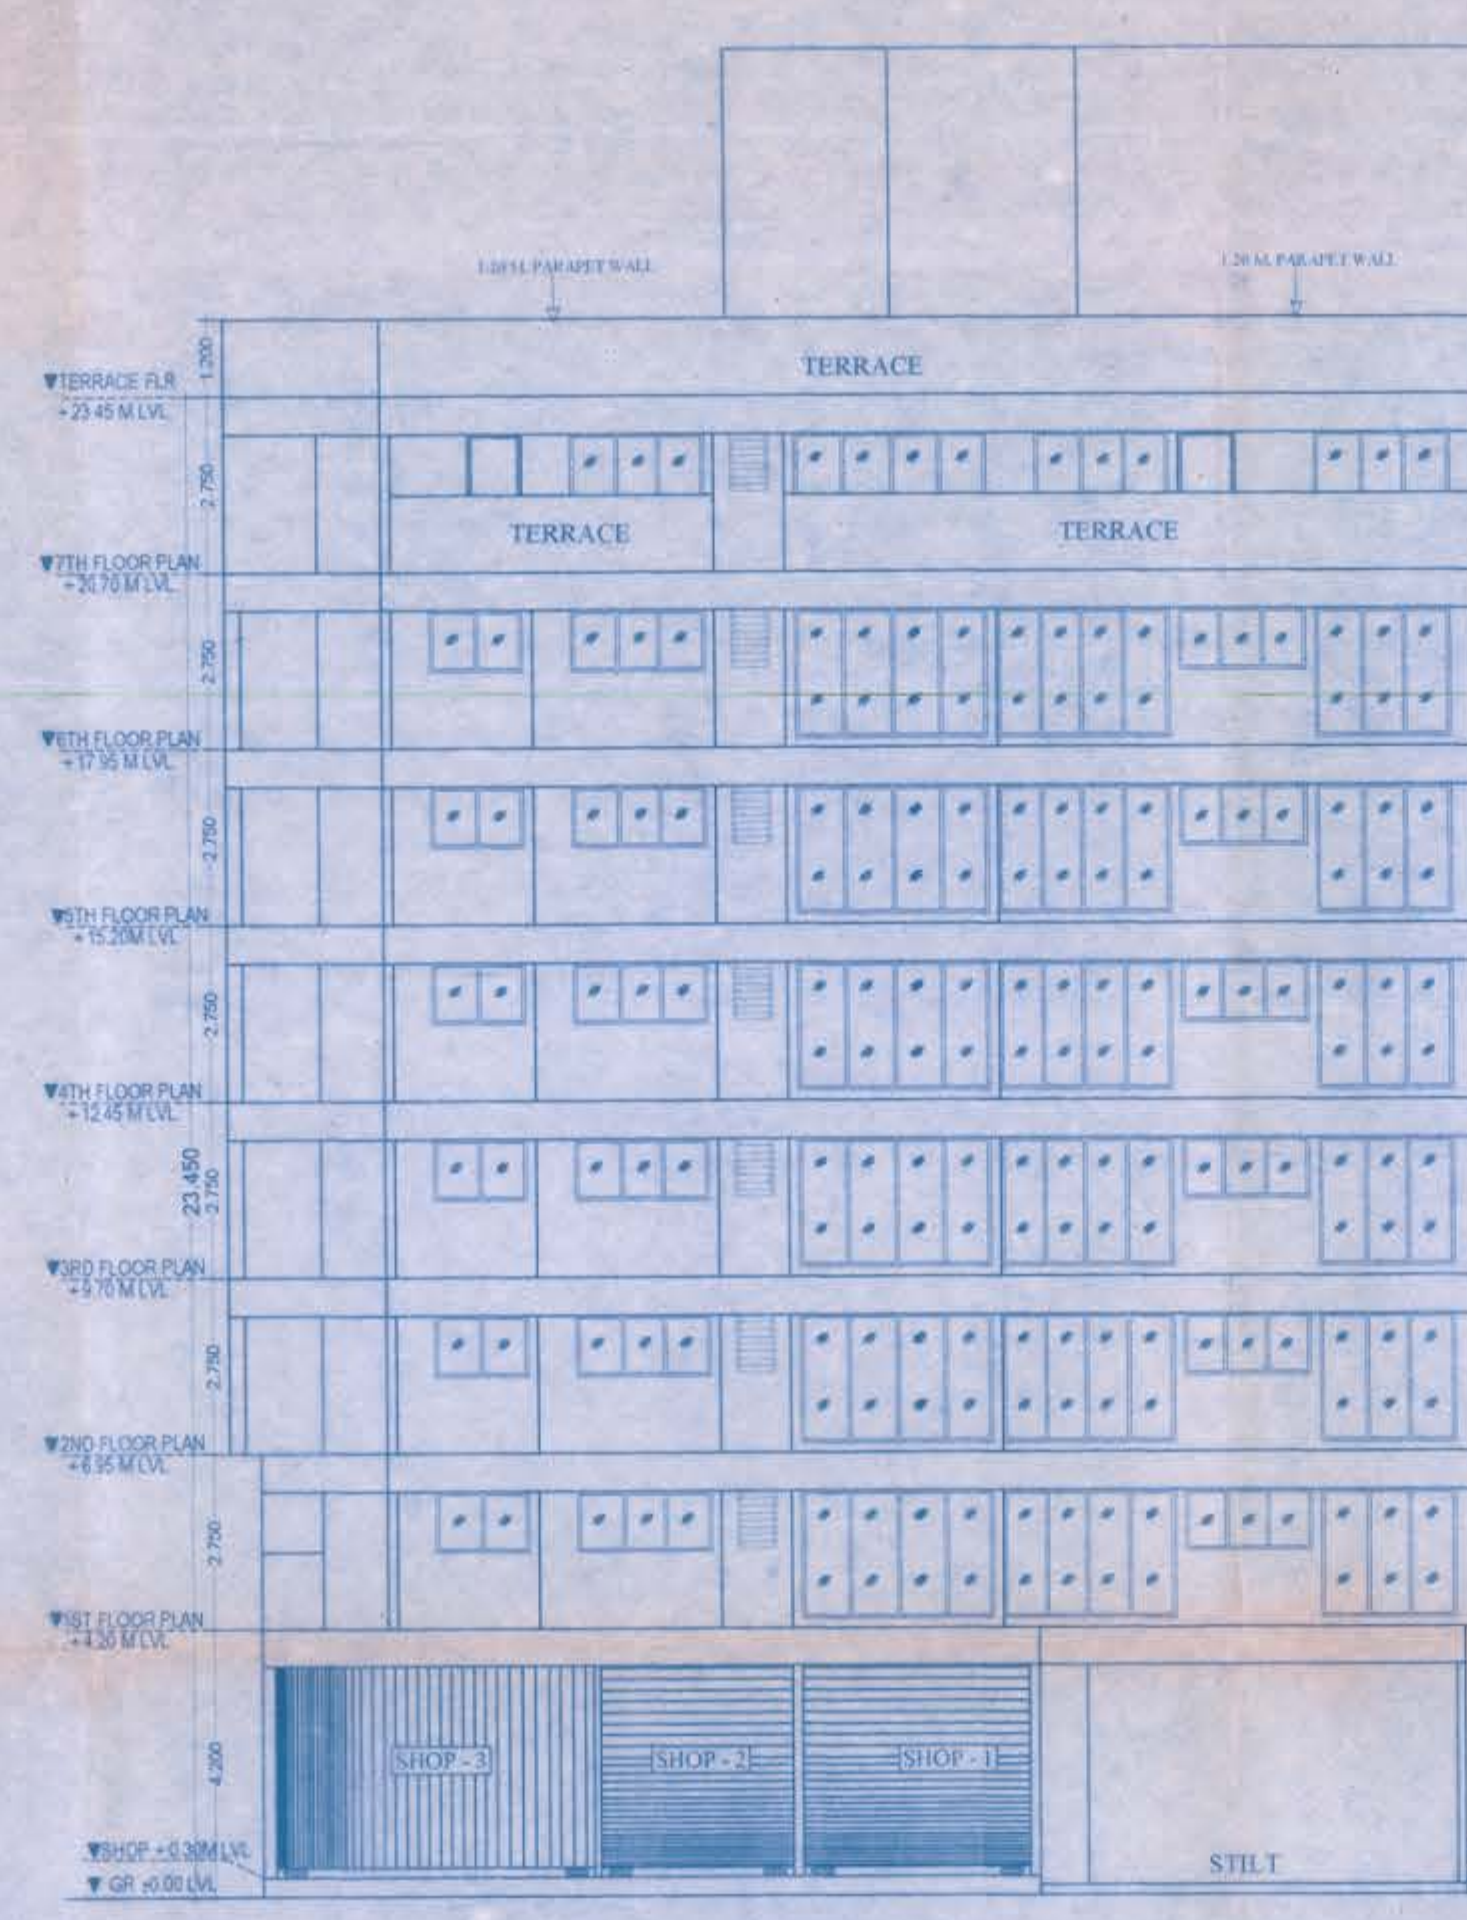

SECTION B - B
SCALE 1:100




1ST TO 7TH FLOOR TYPICAL LOBBY A

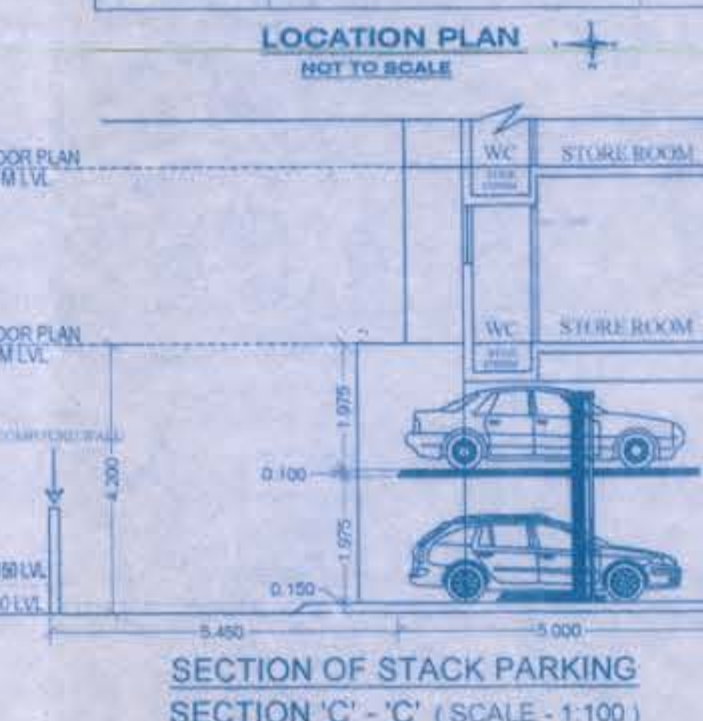

BLOCK PLAN (SCALE 1:200)




TERRACE FLOOR PLAN (SCALE 1:200)

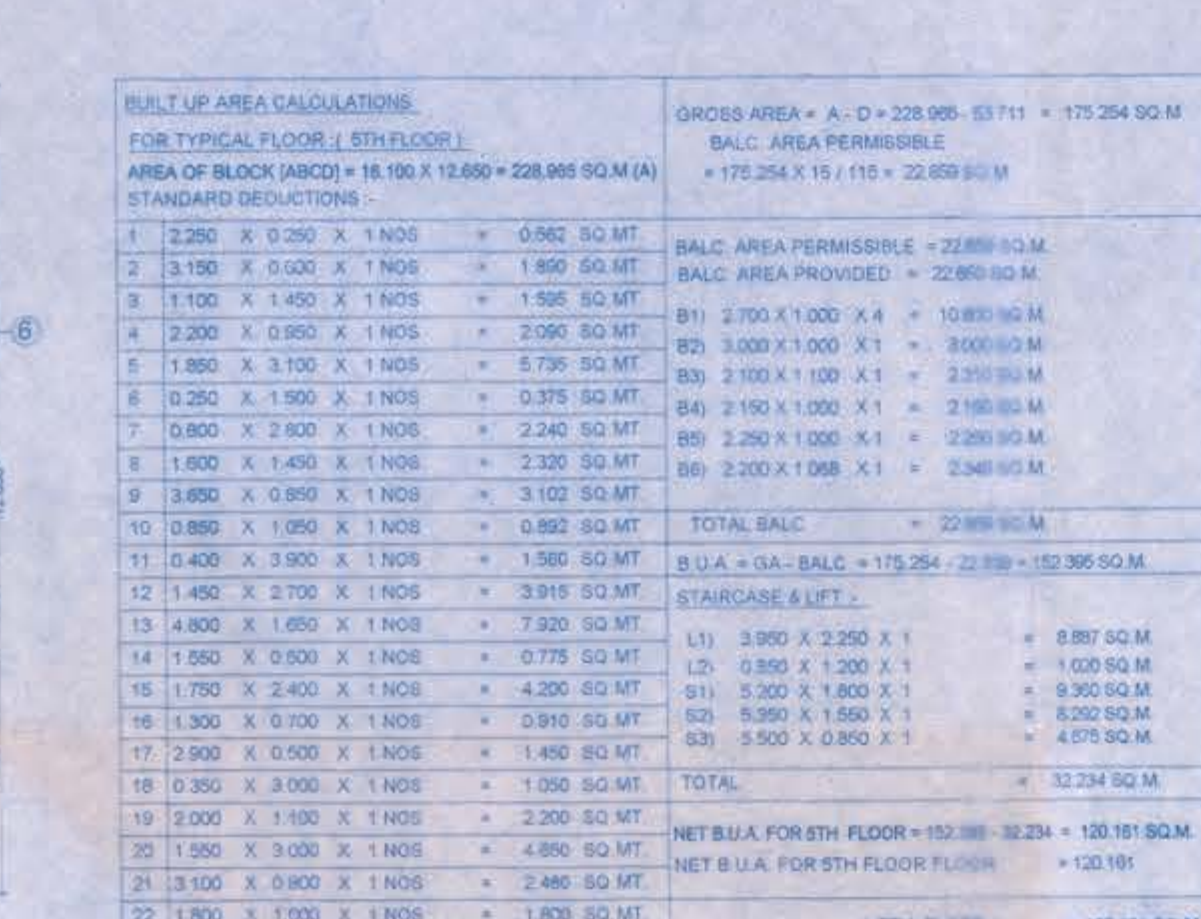


LINE DIAGRAM & AREA CALCULATION
6TH FLOOR SCALE 1:100




LINE DIAGRAM & AREA CALCULATION
6TH FLOOR SCALE 1:100

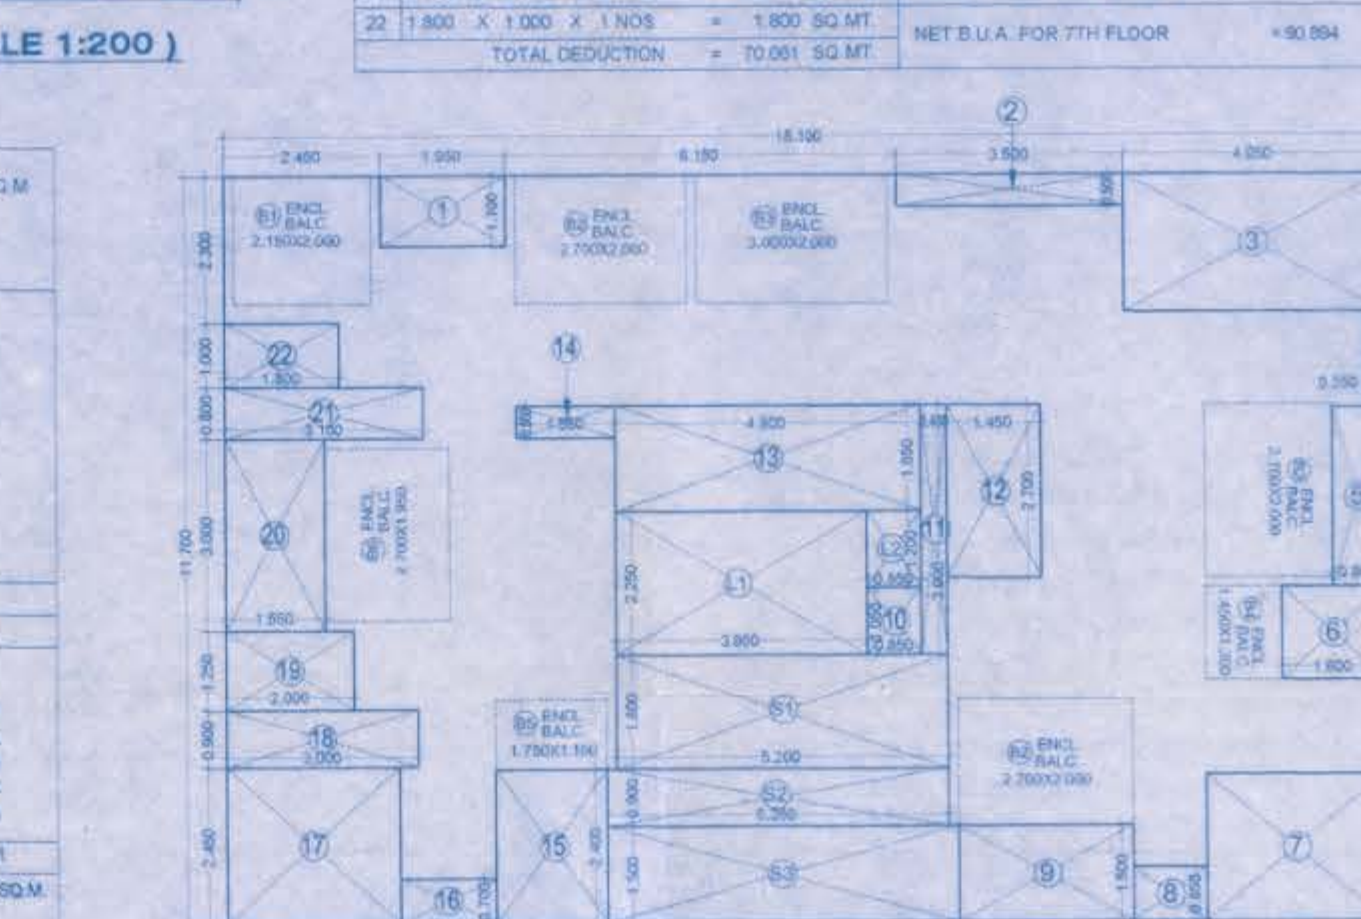

LINE DIAGRAM & AREA CALCULATION
7TH FLOOR SCALE 1:100

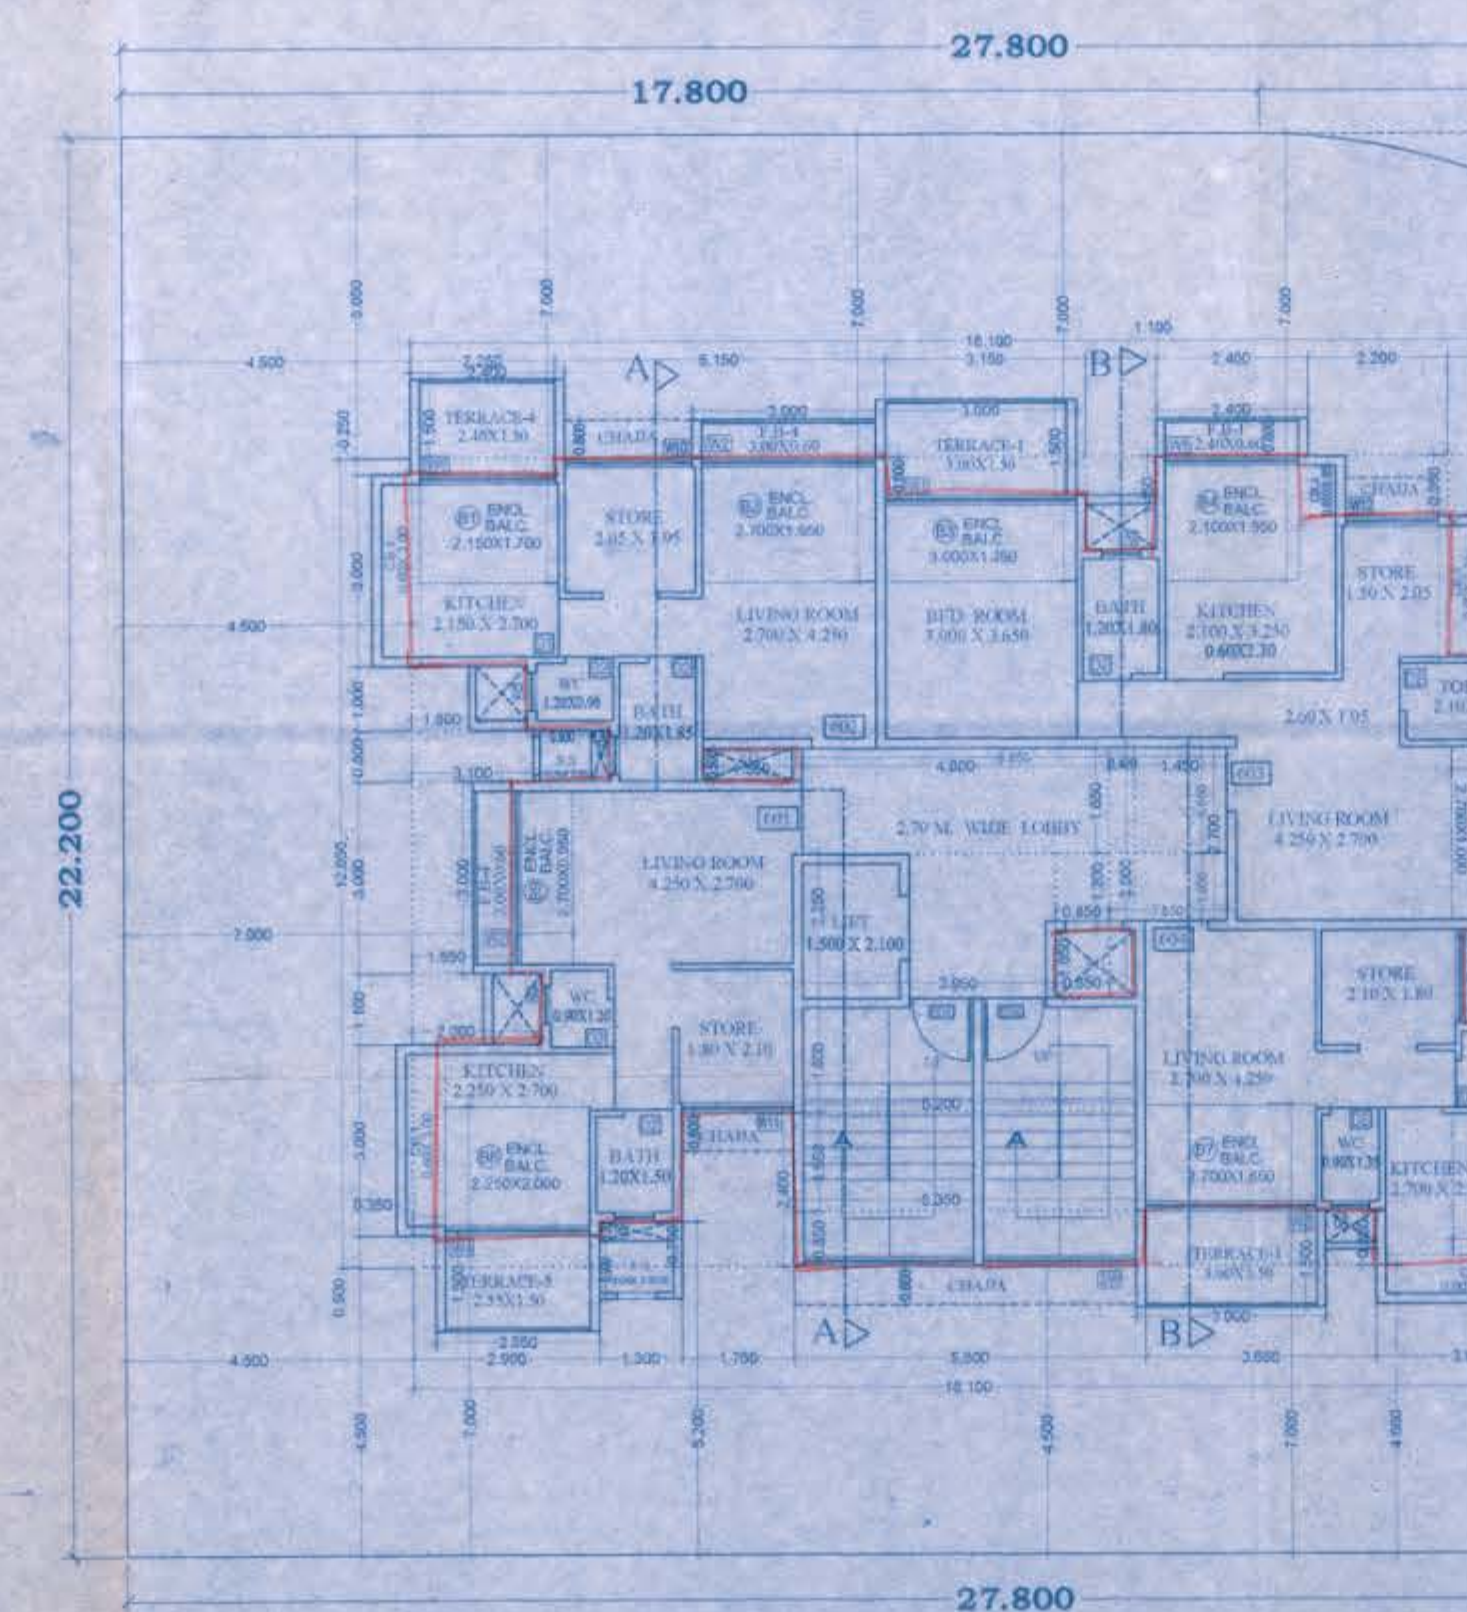

SIXTH FLOOR PLAN (SCALE 1:100)

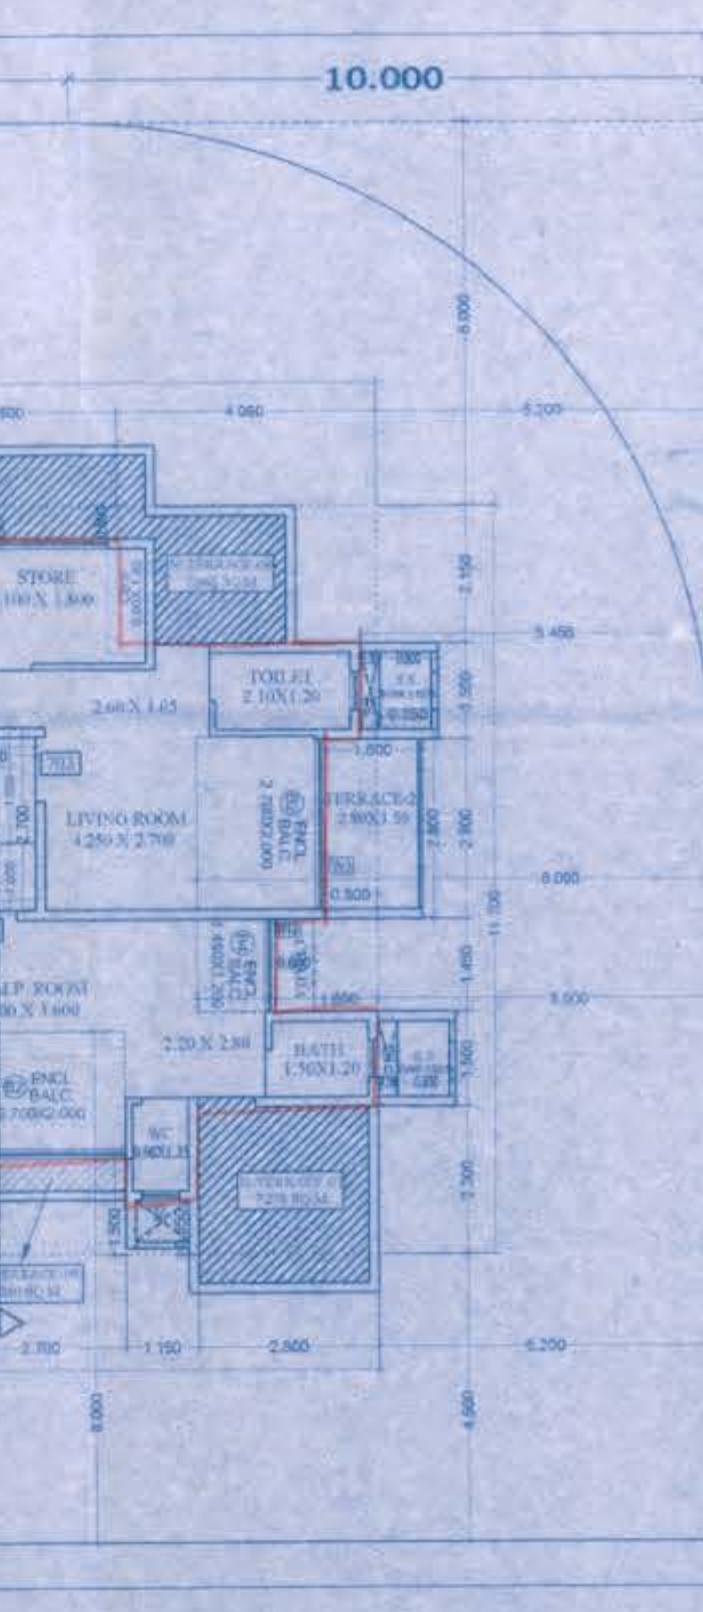

SEVENTH FLOOR PLAN (SCALE 1:100)

CONTENTS OF SHEET

S.NO	NOTE	NORTH
1)	BOUNDARY WALL OF PLOT SHOWN BLACK	
2)	PROPOSED STRUCTURE SHOWN RED	
3)	ROAD SHOWN GREEN	
4)	DRAINAGE LINE SHOWN RED DOTTED LINE	
5)	WATER LINE SHOWN BLUE DOTTED LINE	
6)	INTERNAL WALL (0.10) EXTERNAL WALL (0.15)	

ARCHITECT'S NAME & SIGNATURE _____

CA/2013/59413

Ar.Daksha Gam

OWNER'S NAME & SIGNATURE

For SHREE RAMTANI DEVELOPERS

PROJECT :-
PROPOSED RESIDENTIAL & COMMERCIAL
BLDG ON PLOT NO: 47, SEC-23, GES
GHANSOLI, NAVI MUMBAI

CHECKED BY	Dakshita	ARCHITECT
DRAWN BY	NAYNATH	
SCALE	1:100	
DATE	02/11/2015	 EDGE ARCHITECT SHOP-18, BHOOMI HT



EDGE ARCHITECT
 SHOP-18, BHOOMI HT
 PLOT-5/6, SEC-08,
 OPP. LITTLE WORLD
 KHARGHAR