

CONTENTS OF SHEET.

STAMP OF APPROVAL PLANS.

Table 1

Executive Program Inquiry

[illegible]

STAMP OF DATE OF RECEIPT OF PLANS.

DESCRIPTION OF PROPOSAL & PROPERTY

PHOTOCOPIED BY DO NOT COPY PROPRIETARY
MATERIALS. C. T. S. NO. 10-18
OF VILLAGE OF LINDHILL, WISCONSIN

NAME OF OWNER

**MADHU
PURAN
MEHTA**

START MAKING IT YOURS TODAY. CALL 800-967-7623.

SIGN NAME & ADDRESS OF AF	EQT
---------------------------	-----


Manoj
Valibha
DAIS
RIA

Dalsaria
MVDalsaria

MONTH LINE	REMARKS	JOB NO. - 007	SCALE: AS SHOWN
------------	---------	---------------	-----------------

 AMENDED PLAN	ORG. NO. 03	CHRG. BY: PMAWHN
	DATE: 5.17	CHRG. BY: M.R.


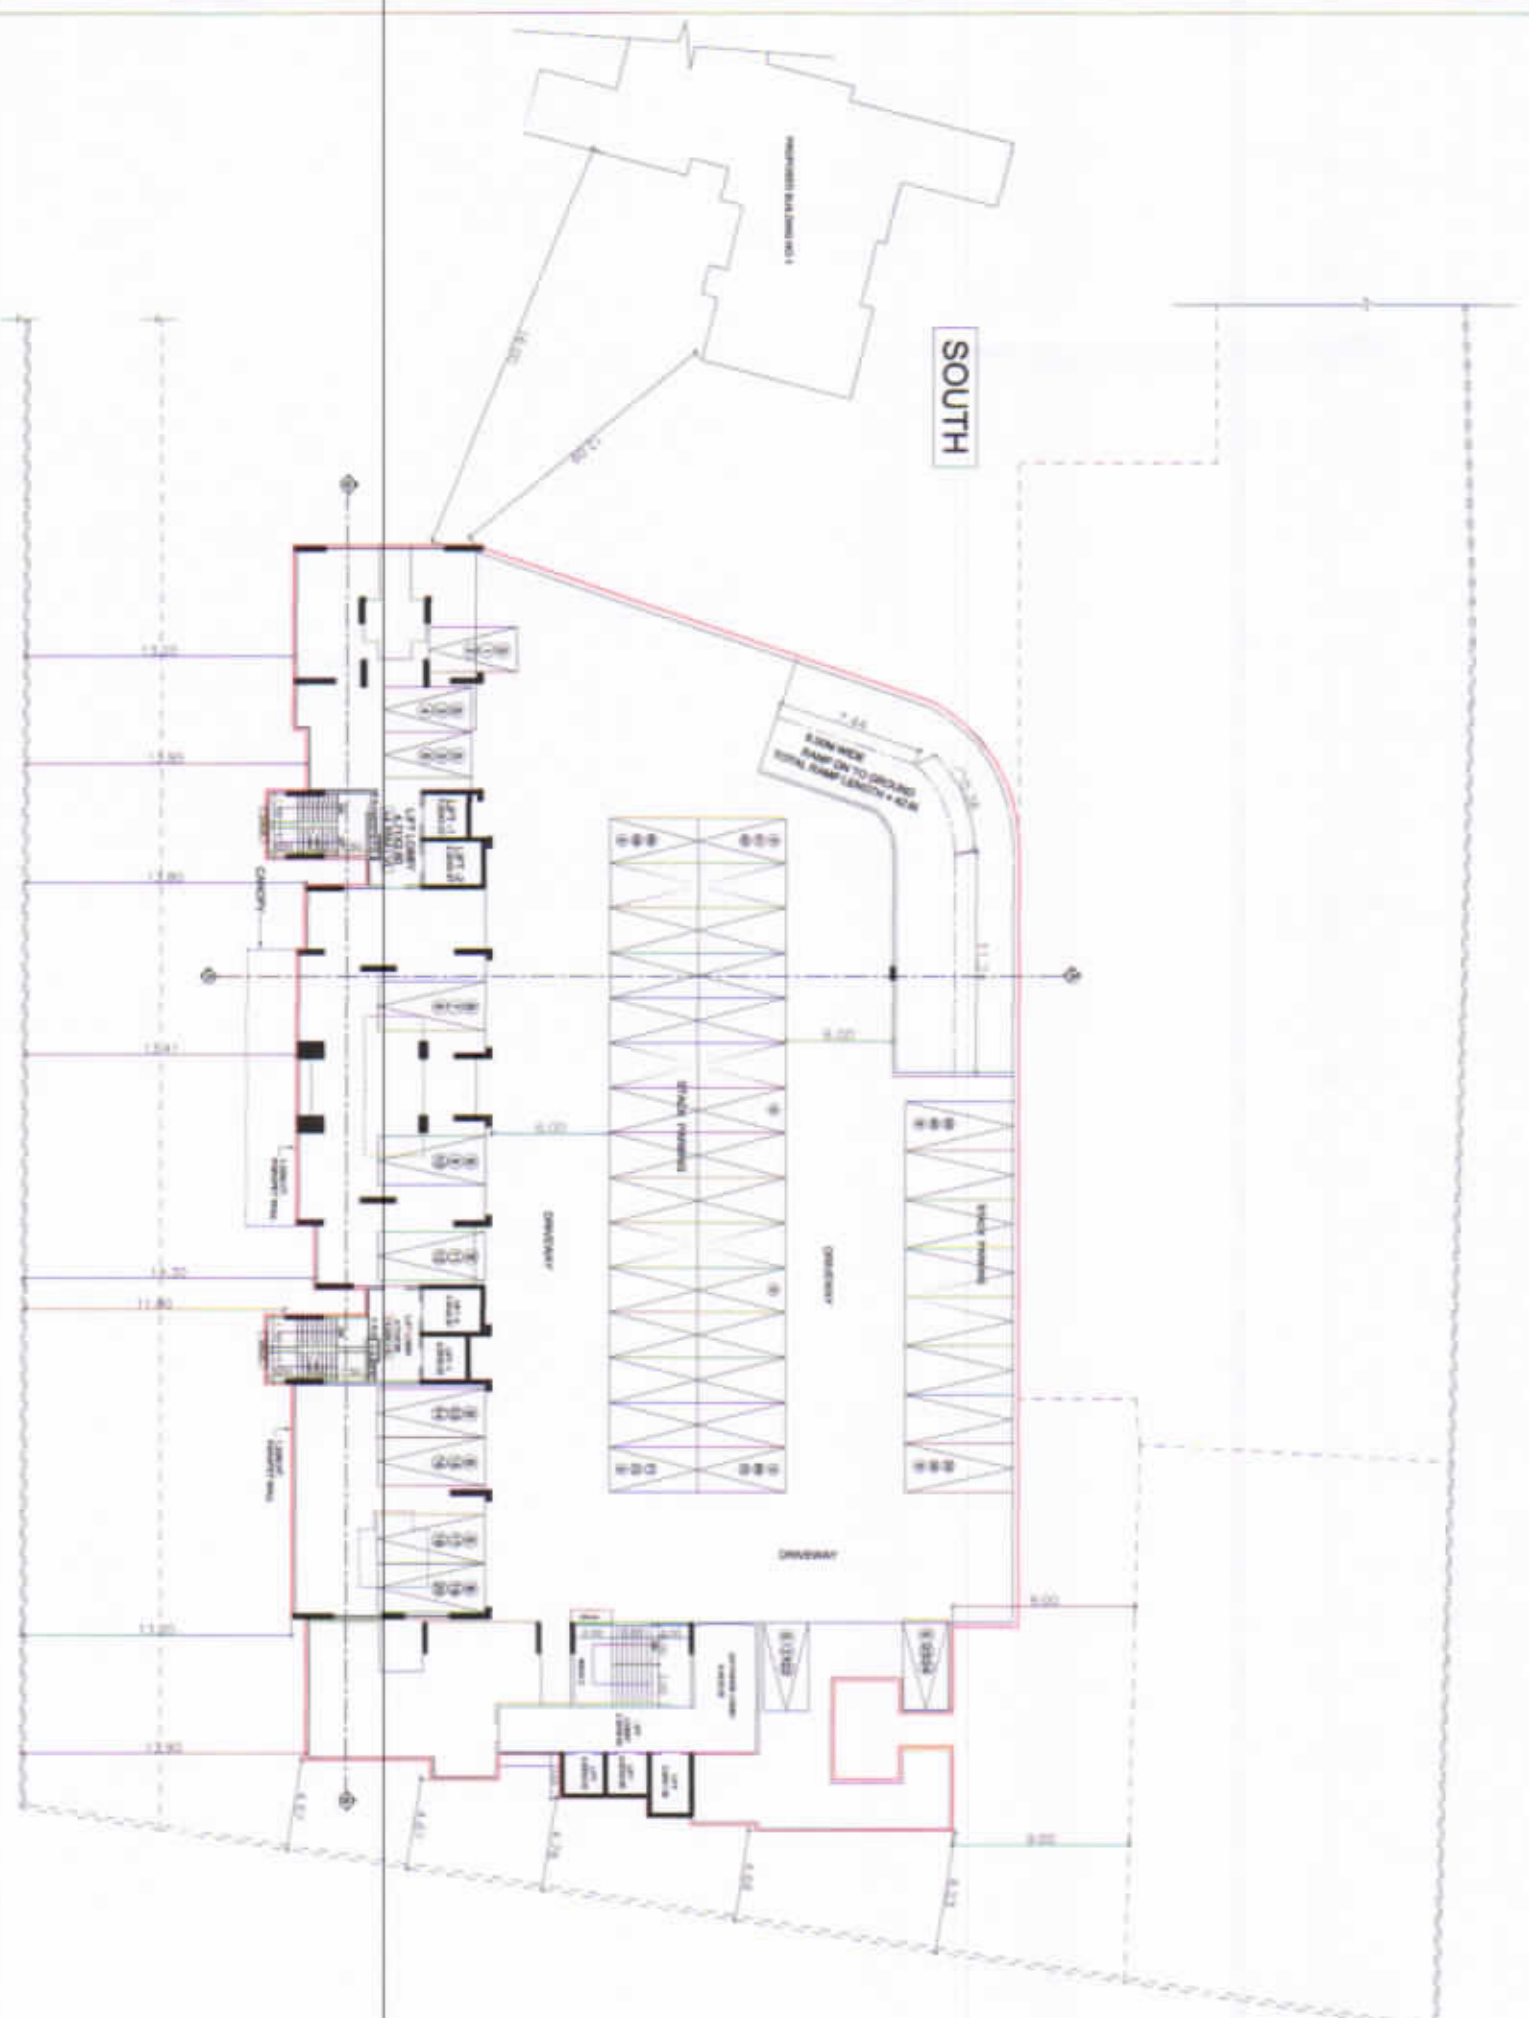


1ST PODIUM FLOOR PLAN

SCALE : 1 : 200


PROPOSED PAVING				
BIG PAVING		SMALL PAVING		TOTAL CAR
SURFACE	STACK	SURFACE	STACK	
—	30	—	10	100

WING A)
1ST TO 8TH FLOOR (PT REFUGEE WING A)
1ST TO 12TH & 14TH TO 20TH FLOOR (WING A)
AREA, DIMENSION & CALCULATION

SCALE: 1:100

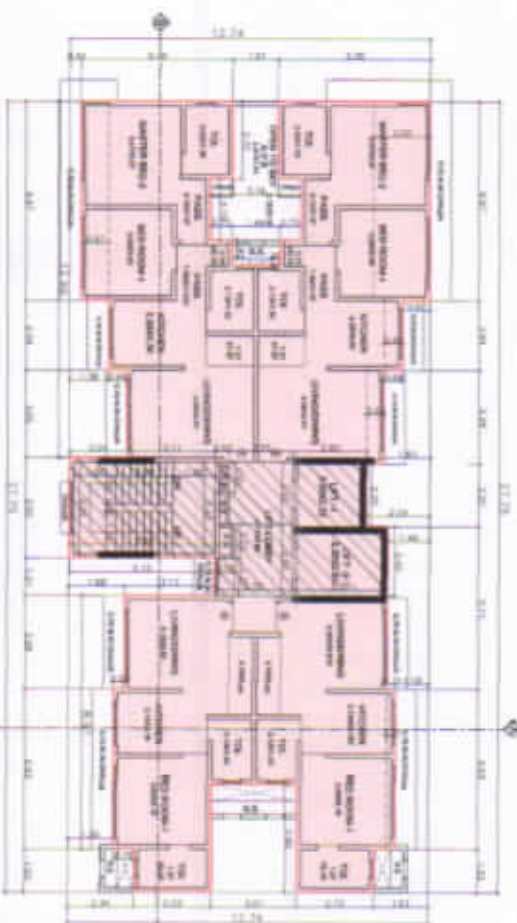

1ST TO 8TH TYPICAL FLOOR PLAN (WING A)
SCALE: 1:100

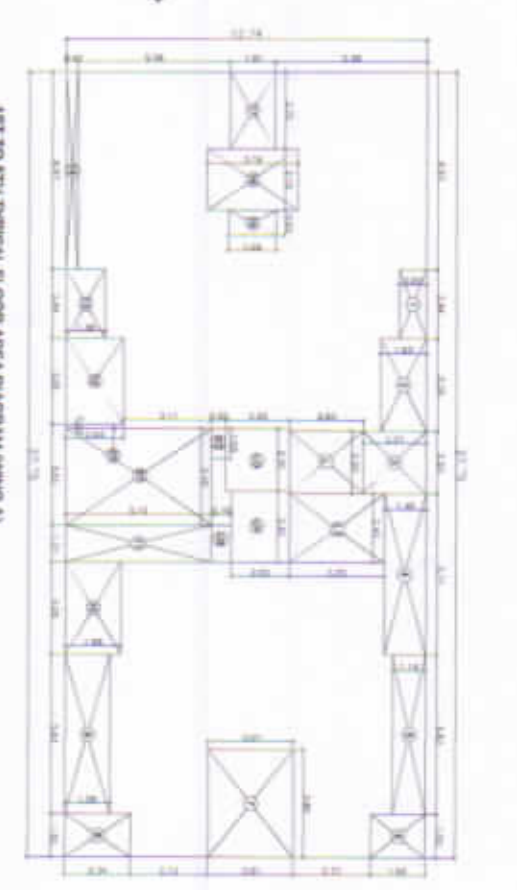

1ST TO 8TH TYPICAL FLOOR AREA DIAGRAM (WING A)
SCALE: 1:100

WING A)	
1ST TO 8TH TYPICAL FLOOR (PT REFUGEE WING A)	
NO.	AREA (SQ. M)
1	1.00
2	1.00
PROFORMA - B 02/07

CONTENTS OF SHEET

STILT FLOOR PLAN

STAMP OF APPROVAL PLANS

THE ENGINEER'S SIGNATURE
DATE OF SIGNATURE
OFFICE ADDRESS
PROFESSIONAL REGISTER NO.

Scale
1:200
1:500
1:1000

STAMP OF DATE OF RECEIPT OF PLANS

REV. DESCRIPTION DATE SIGNATURE

DESCRIPTION OF PROPOSAL & PRIORITY
PROPOSED TO BE USED FOR RESIDENTIAL
OR PUBLIC BUILDING OR INDUSTRIAL


NAME

MADHL
PURAN
MEHTA

DATE OF SIGNATURE
SIGNATURE & NAME

MANU
Vajpekar
Details

NO. OF SHEETS
SHEET NO. 01 OF 01
SHEET NO. 02 OF 02
SHEET NO. 03 OF 03
SHEET NO. 04 OF 04
SHEET NO. 05 OF 05
SHEET NO. 06 OF 06
SHEET NO. 07 OF 07
SHEET NO. 08 OF 08
SHEET NO. 09 OF 09
SHEET NO. 10 OF 10

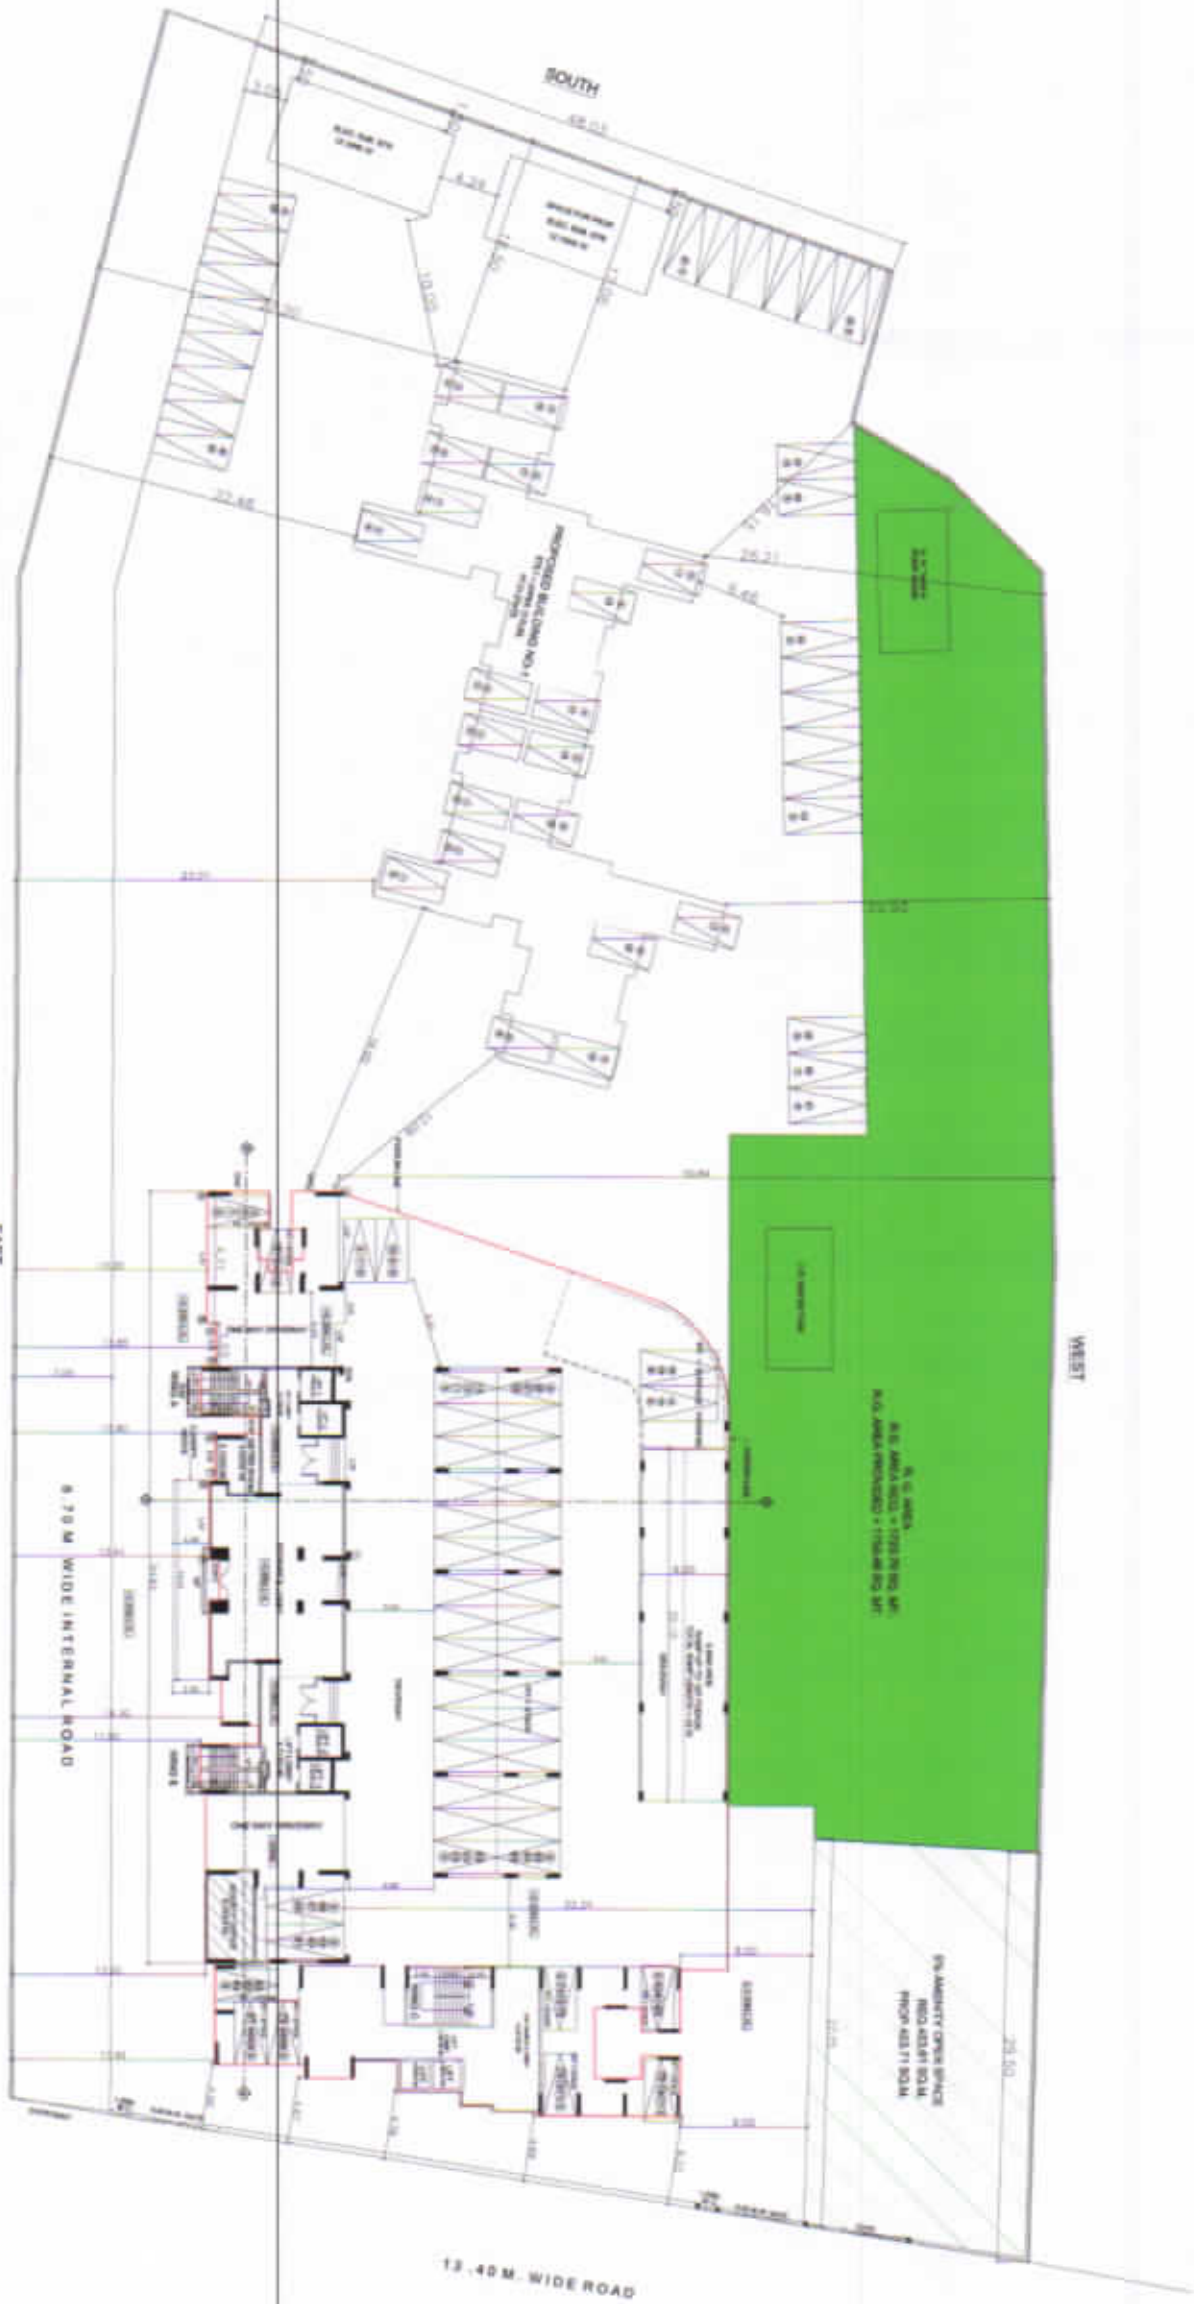

PROPOSED BUILDING FOR BUILDING NO. 1			
NO. OF FLOORS	STORY	STORY	TOTAL COUNT
10	10	10	10

PROPOSED BUILDING FOR BUILDING NO. 2			
NO. OF FLOORS	STORY	STORY	TOTAL COUNT
10	10	10	10

NO. OF FLOORS	STORY	STORY	TOTAL COUNT
10	10	10	10

F.3.1. COMPENSATORY F.3.1. SUMMARY			
NAME OF FLOOR	NET GROSS BUILT UP AREA	NET GROSS BUILT UP AREA	NET GROSS BUILT UP AREA
STILT FLOOR (RETIRED OFFICE)	13.78 + 2.87	NIL	NIL
1ST FLOOR	217.18	-	-
2ND FLOOR	217.18	-	-
3RD FLOOR	217.18	-	-
4TH FLOOR	217.18	-	-
5TH FLOOR	217.18	-	-
6TH FLOOR (RETIRED AREA)	174.82	-	-
7TH FLOOR	220.19	-	-
8TH FLOOR	220.19	-	-
9TH FLOOR	220.19	-	-
10TH FLOOR	220.19	-	-
11TH FLOOR	220.19	-	-
12TH FLOOR	220.19	-	-
13TH FLOOR (RETIRED AREA)	177.79	-	-
14TH FLOOR	220.19	-	-
15TH FLOOR	220.19	-	-
16TH FLOOR	220.19	-	-
17TH FLOOR	220.19	-	-
18TH FLOOR	220.19	-	-
19TH FLOOR	220.19	-	-
20TH FLOOR	220.19	-	-
TOTAL AREA	4317.55 SQ.MT.	NIL	NIL

PARKING STATEMENT FOR BUILDING NO.1 & 2			
PARKING SPACES REQUIRED BY RULE			
4 TENDENTS HAVING CARPET AREA UPTO 30sq.mts.	04	-	NIL
1 TENDENTS HAVING CARPET AREA BETWEEN 30sq.mts. TO 45sq.mts.	04	-	18.00
2 TENDENTS HAVING CARPET AREA BETWEEN 45sq.mts. TO 75sq.mts.	04	-	48.00
3 TENDENTS HAVING CARPET AREA BETWEEN 75sq.mts. TO 100sq.mts.	04	-	96.00
4 TENDENTS HAVING CARPET AREA ABOVE 100sq.mts.	04	-	192.00
TOTAL PARKING REQUIRED	16	-	354.00
25% VISITING PARKING	14	-	14.25
TOTAL PARKING REQUIRED	30	-	368.25
PARKING PROVIDED FOR BUILDING NO.1	30	-	368.25
TOTAL PARKING PROVIDED	30	-	368.25
TOTAL PARKING REQUIRED	30	-	368.25
TOTAL PARKING PROVIDED	30	-	368.25
TOTAL PARKING PROVIDED FOR BUILDING NO.2	191	-	191.00
TOTAL PARKING PROVIDED	191	-	191.00
TOTAL PARKING REQUIRED	191	-	191.00
TOTAL PARKING PROVIDED	191	-	191.00



PROFORMA - A		TOTAL
1. AREA OF PLOT (AS PER P.R. CARD)	3072.16	3072.16
2. DEDUCTION FOR		
a) ROAD SET BACK AREA	-	-
b) PROPOSED ROAD	-	-
c) ANY RESERVATION (AS PER P.R. CARD)	-	-
d) ANY RESERVATION (AS PER P.R. CARD)	-	-
e) ANY RESERVATION (AS PER P.R. CARD)	-	-
f) BALANCE AREA OF PLOT (1.25)	3072.16	3072.16
3. DEDUCTION FOR 15% RECREATIONAL GROUND	460.72	460.72
4. NET AREA OF PLOT (1.4)	2611.44	2611.44
5. ADDITION FOR FLOOR SPACE INDEX	738.25	738.25
6. BALANCE AREA OF PLOT (1.4)	1873.19	1873.19
7. TOTAL AREA (1.4)	1873.19	1873.19
8. FLOOR SPACE INDEX PERMISSIBLE	ONE	ONE
9. FLOOR SPACE INDEX CHECKED BY		
a) DEVELOPER	-	-
b) BALANCE AREA (1.4)	-	-
c) BALANCE AREA (1.4)	-	-
d) BALANCE AREA (1.4)	-	-
e) BALANCE AREA (1.4)	-	-
f) BALANCE AREA (1.4)	-	-
10. ADDITION FOR FLOOR SPACE INDEX	738.25	738.25
11. BALANCE AREA OF PLOT (1.4)	1873.19	1873.19
12. TOTAL AREA (1.4)	1873.19	1873.19
13. FLOOR SPACE INDEX PERMISSIBLE	ONE	ONE
14. FLOOR SPACE INDEX CHECKED BY		
a) DEVELOPER	-	-
b) BALANCE AREA (1.4)	-	-
c) BALANCE AREA (1.4)	-	-
d) BALANCE AREA (1.4)	-	-
e) BALANCE AREA (1.4)	-	-
f) BALANCE AREA (1.4)	-	-

PROFORMA - B 01/07

CONTENTS OF SHEET


BLOCK PLAN, LOCATION PLAN, BUILD UP AREA, SUMMARY, PARKING AREA STATEMENT

STAMP OF APPROVAL PLANS


STAMP OF DATE OF REC

LMS

WING A			
FLOOR	FLAT NO.	AREA SQ.MT.	FLAT NO.
1ST TO 5TH FLOOR	101	58.27	102
	103	58.27	104
	105	37.54	106
6TH & 12TH FLOOR	108	58.27	109
	110	37.54	111
	112	58.27	113
13TH TO 15TH FLOOR	116	58.27	117
	118	37.54	119
	120	58.27	121
16TH TO 18TH FLOOR	124	58.27	125
	126	37.54	127
	128	58.27	129
19TH TO 21TH FLOOR	132	58.27	133
	134	37.54	135
	136	58.27	137
22TH TO 24TH FLOOR	140	58.27	141
	142	37.54	143
	144	58.27	145
25TH TO 27TH FLOOR	148	58.27	149
	150	37.54	151
	152	58.27	153
28TH TO 30TH FLOOR	156	58.27	157
	158	37.54	159
	160	58.27	161
31ST TO 33TH FLOOR	164	58.27	165
	166	37.54	167
	168	58.27	169
34TH TO 36TH FLOOR	172	58.27	173
	174	37.54	175
	176	58.27	177
37TH TO 39TH FLOOR	180	58.27	181
	182	37.54	183
	184	58.27	185
40TH TO 42TH FLOOR	188	58.27	189
	190	37.54	191
	192	58.27	193
43TH TO 45TH FLOOR	196	58.27	197
	198	37.54	199
	200	58.27	201
46TH TO 48TH FLOOR	204	58.27	205
	206	37.54	207
	208	58.27	209
49TH TO 51TH FLOOR	212	58.27	213
	214	37.54	215
	216	58.27	217
52TH TO 54TH FLOOR	220	58.27	221
	222	37.54	223
	224	58.27	225
55TH TO 57TH FLOOR	228	58.27	229
	230	37.54	231
	232	58.27	233
58TH TO 60TH FLOOR	236	58.27	237
	238	37.54	239
	240	58.27	241
61ST TO 63TH FLOOR	244	58.27	245
	246	37.54	247
	248	58.27	249
64TH TO 66TH FLOOR	252	58.27	253
	254	37.54	255
	256	58.27	257
67TH TO 69TH FLOOR	260	58.27	261
	262	37.54	263
	264	58.27	265
70TH TO 72TH FLOOR	268	58.27	269
	270	37.54	271
	272	58.27	273
73TH TO 75TH FLOOR	276	58.27	277
	278	37.54	279
	280	58.27	281
76TH TO 78TH FLOOR	284	58.27	285
	286	37.54	287
	288	58.27	289
79TH TO 81TH FLOOR	292	58.27	293
	294	37.54	295
	296	58.27	297
82TH TO 84TH FLOOR	300	58.27	301
	302	37.54	303
	304	58.27	305
85TH TO 87TH FLOOR	308	58.27	309
	310	37.54	311
	312	58.27	313
88TH TO 90TH FLOOR	316	58.27	317
	318	37.54	319
	320	58.27	321
91ST TO 93TH FLOOR	324	58.27	325
	326	37.54	327
	328	58.27	329
94TH TO 96TH FLOOR	332	58.27	333
	334	37.54	335
	336	58.27	337
97TH TO 99TH FLOOR	340	58.27	341
	342	37.54	343
	344	58.27	345
100TH TO 102TH FLOOR	348	58.27	349
	350	37.54	351
	352	58.27	353
103TH TO 105TH FLOOR	356	58.27	357
	358	37.54	359
	360	58.27	361
106TH TO 108TH FLOOR	364	58.27	365
	366	37.54	367
	368	58.27	369
109TH TO 111TH FLOOR	372	58.27	373
	374	37.54	375
	376	58.27	377
112TH TO 114TH FLOOR	380	58.27	381
	382	37.54	383
	384	58.27	385
115TH TO 117TH FLOOR	388	58.27	389
	390	37.54	391
	392	58.27	393
118TH TO 120TH FLOOR	396	58.27	397
	398	37.54	399
	400	58.27	401
121TH TO 123TH FLOOR	404	58.27	405
	406	37.54	407
	408	58.27	409
124TH TO 126TH FLOOR	412	58.27	413
	414	37.54	415
	416	58.27	417
127TH TO 129TH FLOOR	420	58.27	421
	422	37.54	423
	424	58.27	425
130TH TO 132TH FLOOR	428	58.27	429
	430	37.54	431
	432	58.27	433
133TH TO 135TH FLOOR	436	58.27	437
	438	37.54	439
	440	58.27	441
136TH TO 138TH FLOOR	444	58.27	445
	446	37.54	447
	448	58.27	449
139TH TO 141TH FLOOR	452	58.27	453
	454	37.54	455
	456	58.27	457
142TH TO 144TH FLOOR	460	58.27	461
	462	37.54	463
	464	58.27	465
145TH TO 147TH FLOOR	468	58.27	469
	470	37.54	471
	472	58.27	473
148TH TO 150TH FLOOR	476	58.27	477
	478	37.54	479
	480	58.27	481
151TH TO 153TH FLOOR	484	58.27	485
	486	37.54	487
	488	58.27	489
154TH TO 156TH FLOOR	492	58.27	493
	494	37.54	495
	496	58.27	497
157TH TO 159TH FLOOR	500	58.27	501
	502	37.54	503
	504	58.27	505
160TH TO 162TH FLOOR	508	58.27	509
	510	37.54	511
	512	58.27	513
163TH TO 165TH FLOOR	516	58.27	517
	518	37.54	519
	520	58.27	521
166TH TO 168TH FLOOR	524	58.27	525
	526	37.54	527
	528	58.27	529
169TH TO 171TH FLOOR	532	58.27	533
	534	37.54	535
	536	58.27	537
172TH TO 174TH FLOOR	540	58.27	541
	542	37.54	543
	544	58.27	545
175TH TO 177TH FLOOR	548	58.27	549
	550	37.54	551
	552	58.27	553
178TH TO 180TH FLOOR	556	58.27	557
	558	37.54	559
	560	58.27	561
181TH TO 183TH FLOOR	564	58.27	565
	566	37.54	567
	568	58.27	569
184TH TO 186TH FLOOR	572	58.27	573
	574	37.54	575
	576	58.27	577
187TH TO 189TH FLOOR	580	58.27	581
	582	37.54	583
	584	58.27	585
190TH TO 192TH FLOOR	588	58.27	589
	590	37.54	591
	592	58.27	593
193TH TO 195TH FLOOR	596	58.27	597
	598	37.54	599
	600	58.27	601
196TH TO 198TH FLOOR	604	58.27	605
	606	37.54	607
	608	58.27	609
199TH TO 201TH FLOOR	612	58.27	613
	614	37.54	615
	616	58.27	617
202TH TO 204TH FLOOR	620	58.27	621
	622	37.54	623
	624	58.27	625
205TH TO 207TH FLOOR	628	58.27	629
	630	37.54	631
	632	58.27	633
208TH TO 210TH FLOOR	636	58.27	637
	638	37.54	639
	640	58.27	641
211TH TO 213TH FLOOR	644	58.27	645
	646	37.54	647
	648	58.27	649
214TH TO 216TH FLOOR	652	58.27	653
	654	37.54	655
	656	58.27	657
217TH TO 219TH FLOOR	660	58.27	661
	662	37.54	663
	664	58.27	665
220TH TO 222TH FLOOR	668	58.27	669
	670	37.54	671
	672	58.27	673
223TH TO 225TH FLOOR	676	58.27	677
	678	37.54	679
	680	58.27	681
226TH TO 228TH FLOOR	684	58.27	685
	686	37.54	687
	688	58.27	689
229TH TO 231TH FLOOR	692	58.27	693
	694	37.54	695
	696	58.27	697
232TH TO 234TH FLOOR	700	58.27	701
	702	37.54	703
	704	58.27	705
235TH TO 237TH FLOOR	708	58.27	709
	710	37.54	711
	712	58.27	713
238TH TO 240TH FLOOR	716	58.27	717
	718	37.54	719
	720	58.27	721
241TH TO 243TH FLOOR	724	58.27	725
	726	37.54	727
	728	58.27	729
244TH TO 246TH FLOOR	732	58.27	733
	734	37.54	735
	736	58.27	737
247TH TO 249TH FLOOR	740	58.27	741
	742	37.54	743
	744	58.27	745
250TH TO 252TH FLOOR	748	58.27	749
	750	37.54	751
	752	58.27	753
253TH TO 255TH FLOOR	756	58.27	757
	758	37.54	759
	760	58.27	761
256TH TO 258TH FLOOR	764	58.27	765
	766	37.54	767
	768	58.27	769
259TH TO 261TH FLOOR	772	58.27	773
	774	37.54	775
	776	58.27	777
262TH TO 264TH FLOOR	780	58.27	781
	782	37.54	783
	784	58.27	785
265TH TO 267TH FLOOR	788	58.27	789
	790	37.54	791
	792	58.27	793
268TH TO 270TH FLOOR	796	58.27	797
	798	37.54	799
	800	58.27	801
271TH TO 273TH FLOOR	804	58.27	805
	806	37.54	807
	808	58.27	809
274TH TO 276TH FLOOR	812	58.27	813
	814	37.54	815
	816	58.27	817
277TH TO 279TH FLOOR	820	58.27	821
	822	37.54	823
	824	58.27	825
280TH TO 282TH FLOOR	828	58.27	829
	830	37.54	831
	832	58.27	833
283TH TO 285TH FLOOR	836	58.27	837
	838	37.54	839
	840	58.27	841
286TH TO 288TH FLOOR	844	58.27	845
	846	37.54	847
	848	58.27	849
289TH TO 291TH FLOOR	852	58.27	853
	854	37.54	855
	856	58.27	857
292TH TO 294TH FLOOR	860	58.27	861
	862	37.54	863
	864	58.27	865
295TH TO 297TH FLOOR	868	58.27	869
	870	37.54	871
	872	58.27	873
298TH TO 300TH FLOOR	876	58.27	877
	878	37.54	879
	880	58.27	881
301TH TO 303TH FLOOR	884	58.27	885
	886	37.54	887
	888	58.27	889
304TH TO 306TH FLOOR	892	58.27	893
	894	37.54	895
	896	58.27	897
307TH TO 309TH FLOOR	900	58.27	901
	902	37.54	903
	904	58.27	905
310TH TO 312TH FLOOR	908	58.27	909
	910	37.54	911
	912	58.27	913
313TH TO 315TH FLOOR	916	58.27	917
	918	37.54	919
	920	58.27	921
316TH TO 318TH FLOOR	924	58.27	925
	926	37.54	927
	928	58.27	929
319TH TO 321TH FLOOR	932	58.27	933
	934	37.54	935
	936	58.27	937
322TH TO 324TH FLOOR	940	58.27	941
	942	37.54	943
	944	58.27	945
325TH TO 327TH FLOOR	948	58.27	949
	950	37.54	951
	952	58.27	953
328TH TO 330TH FLOOR	956	58.27	957
	958	37.54	959
	960	58.27	961
331TH TO 333TH FLOOR	964	58.27	965
	966	37.54	967
	968	58.27	969
334TH TO 336TH FLOOR	972	58.27	973
	974	37.54	975
	976	58.27	977
337TH TO 339TH FLOOR	980	58.27	981
	982	37.54	983
	984	58.27	985
340TH TO 342TH FLOOR	988	58.27	989
	990	37.54	991
	992	58.27	993
343TH TO 345TH FLOOR	996	58.27	997
	998	37.54	999

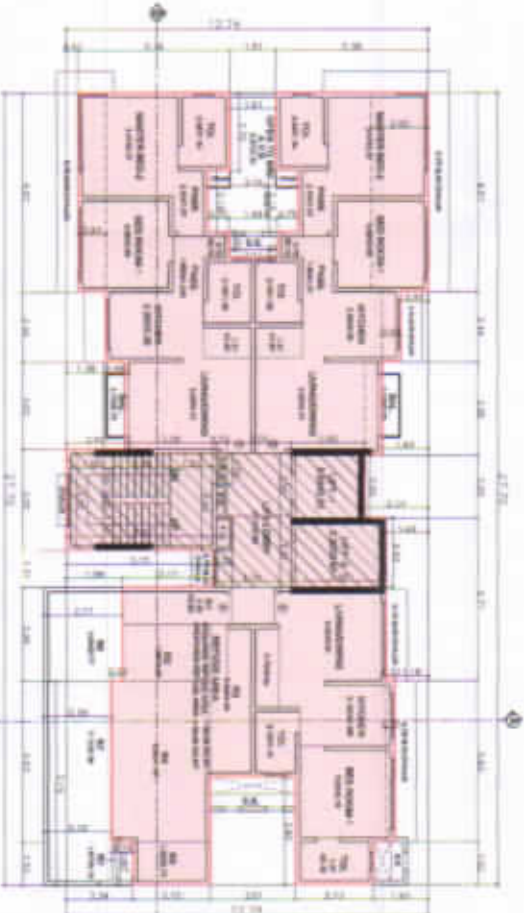

13TH FLOOR PLAN (PT REFUGELIVING A)
SCALE 1:100

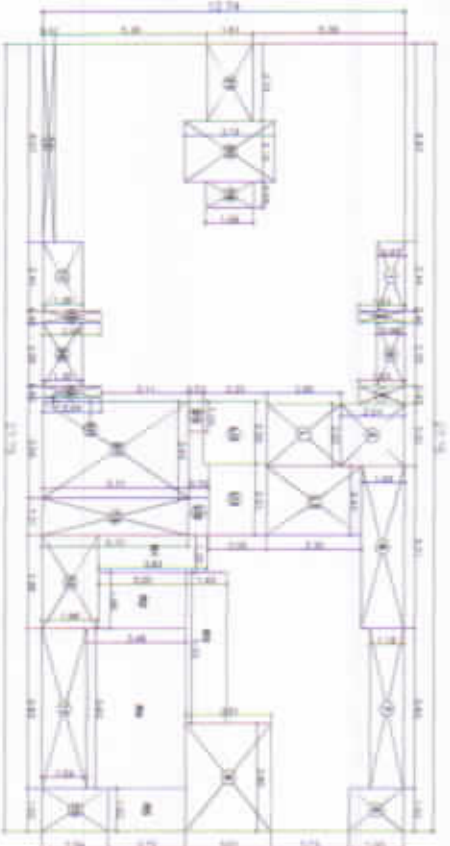


7TH TO 13TH & 14TH TO 20TH AREA DIAGRAM (WING A)
SCALE 1:100

NET AREA STATEMENT AT 8TH FLOOR (WING A)

WING A	WING B	WING C
1ST FLOOR	42.22	-
2ND FLOOR	42.22	-
3RD FLOOR	42.22	-
4TH FLOOR	42.22	-
5TH FLOOR	42.22	-
6TH FLOOR	42.22	-
7TH FLOOR	42.22	-
8TH FLOOR	42.22	-
9TH FLOOR	42.22	-
10TH FLOOR	42.22	-
11TH FLOOR	42.22	-
12TH FLOOR	42.22	-
13TH FLOOR	42.22	-
14TH FLOOR	42.22	-
15TH FLOOR	42.22	-
16TH FLOOR	42.22	-
17TH FLOOR	42.22	-
18TH FLOOR	42.22	-
19TH FLOOR	42.22	-
20TH FLOOR	42.22	-
TOTAL AREA	884.44	884.44

NET AREA STATEMENT AT 13TH FLOOR (WING A)

WING A	WING B	WING C
1ST FLOOR	42.22	-
2ND FLOOR	42.22	-
3RD FLOOR	42.22	-
4TH FLOOR	42.22	-
5TH FLOOR	42.22	-
6TH FLOOR	42.22	-
7TH FLOOR	42.22	-
8TH FLOOR	42.22	-
9TH FLOOR	42.22	-
10TH FLOOR	42.22	-
11TH FLOOR	42.22	-
12TH FLOOR	42.22	-
13TH FLOOR	42.22	-
14TH FLOOR	42.22	-
15TH FLOOR	42.22	-
16TH FLOOR	42.22	-
17TH FLOOR	42.22	-
18TH FLOOR	42.22	-
19TH FLOOR	42.22	-
20TH FLOOR	42.22	-
TOTAL AREA	884.44	884.44

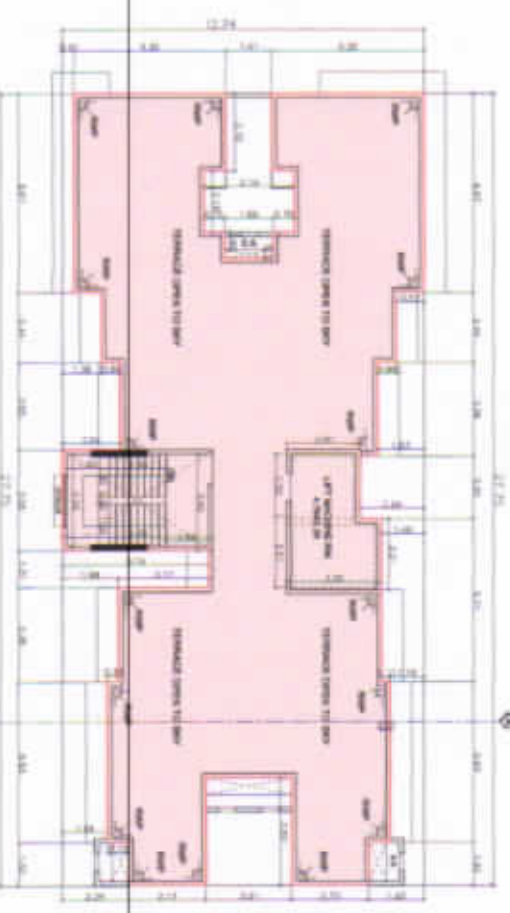

TERRACE PLAN
SCALE 1:100

SOCIETY AREA DIAGRAM

METER AREA DIAGRAM (WING A)

WING A	WING B	WING C
1ST FLOOR	42.22	-
2ND FLOOR	42.22	-
3RD FLOOR	42.22	-
4TH FLOOR	42.22	-
5TH FLOOR	42.22	-
6TH FLOOR	42.22	-
7TH FLOOR	42.22	-
8TH FLOOR	42.22	-
9TH FLOOR	42.22	-
10TH FLOOR	42.22	-
11TH FLOOR	42.22	-
12TH FLOOR	42.22	-
13TH FLOOR	42.22	-
14TH FLOOR	42.22	-
15TH FLOOR	42.22	-
16TH FLOOR	42.22	-
17TH FLOOR	42.22	-
18TH FLOOR	42.22	-
19TH FLOOR	42.22	-
20TH FLOOR	42.22	-
TOTAL AREA	884.44	884.44

